


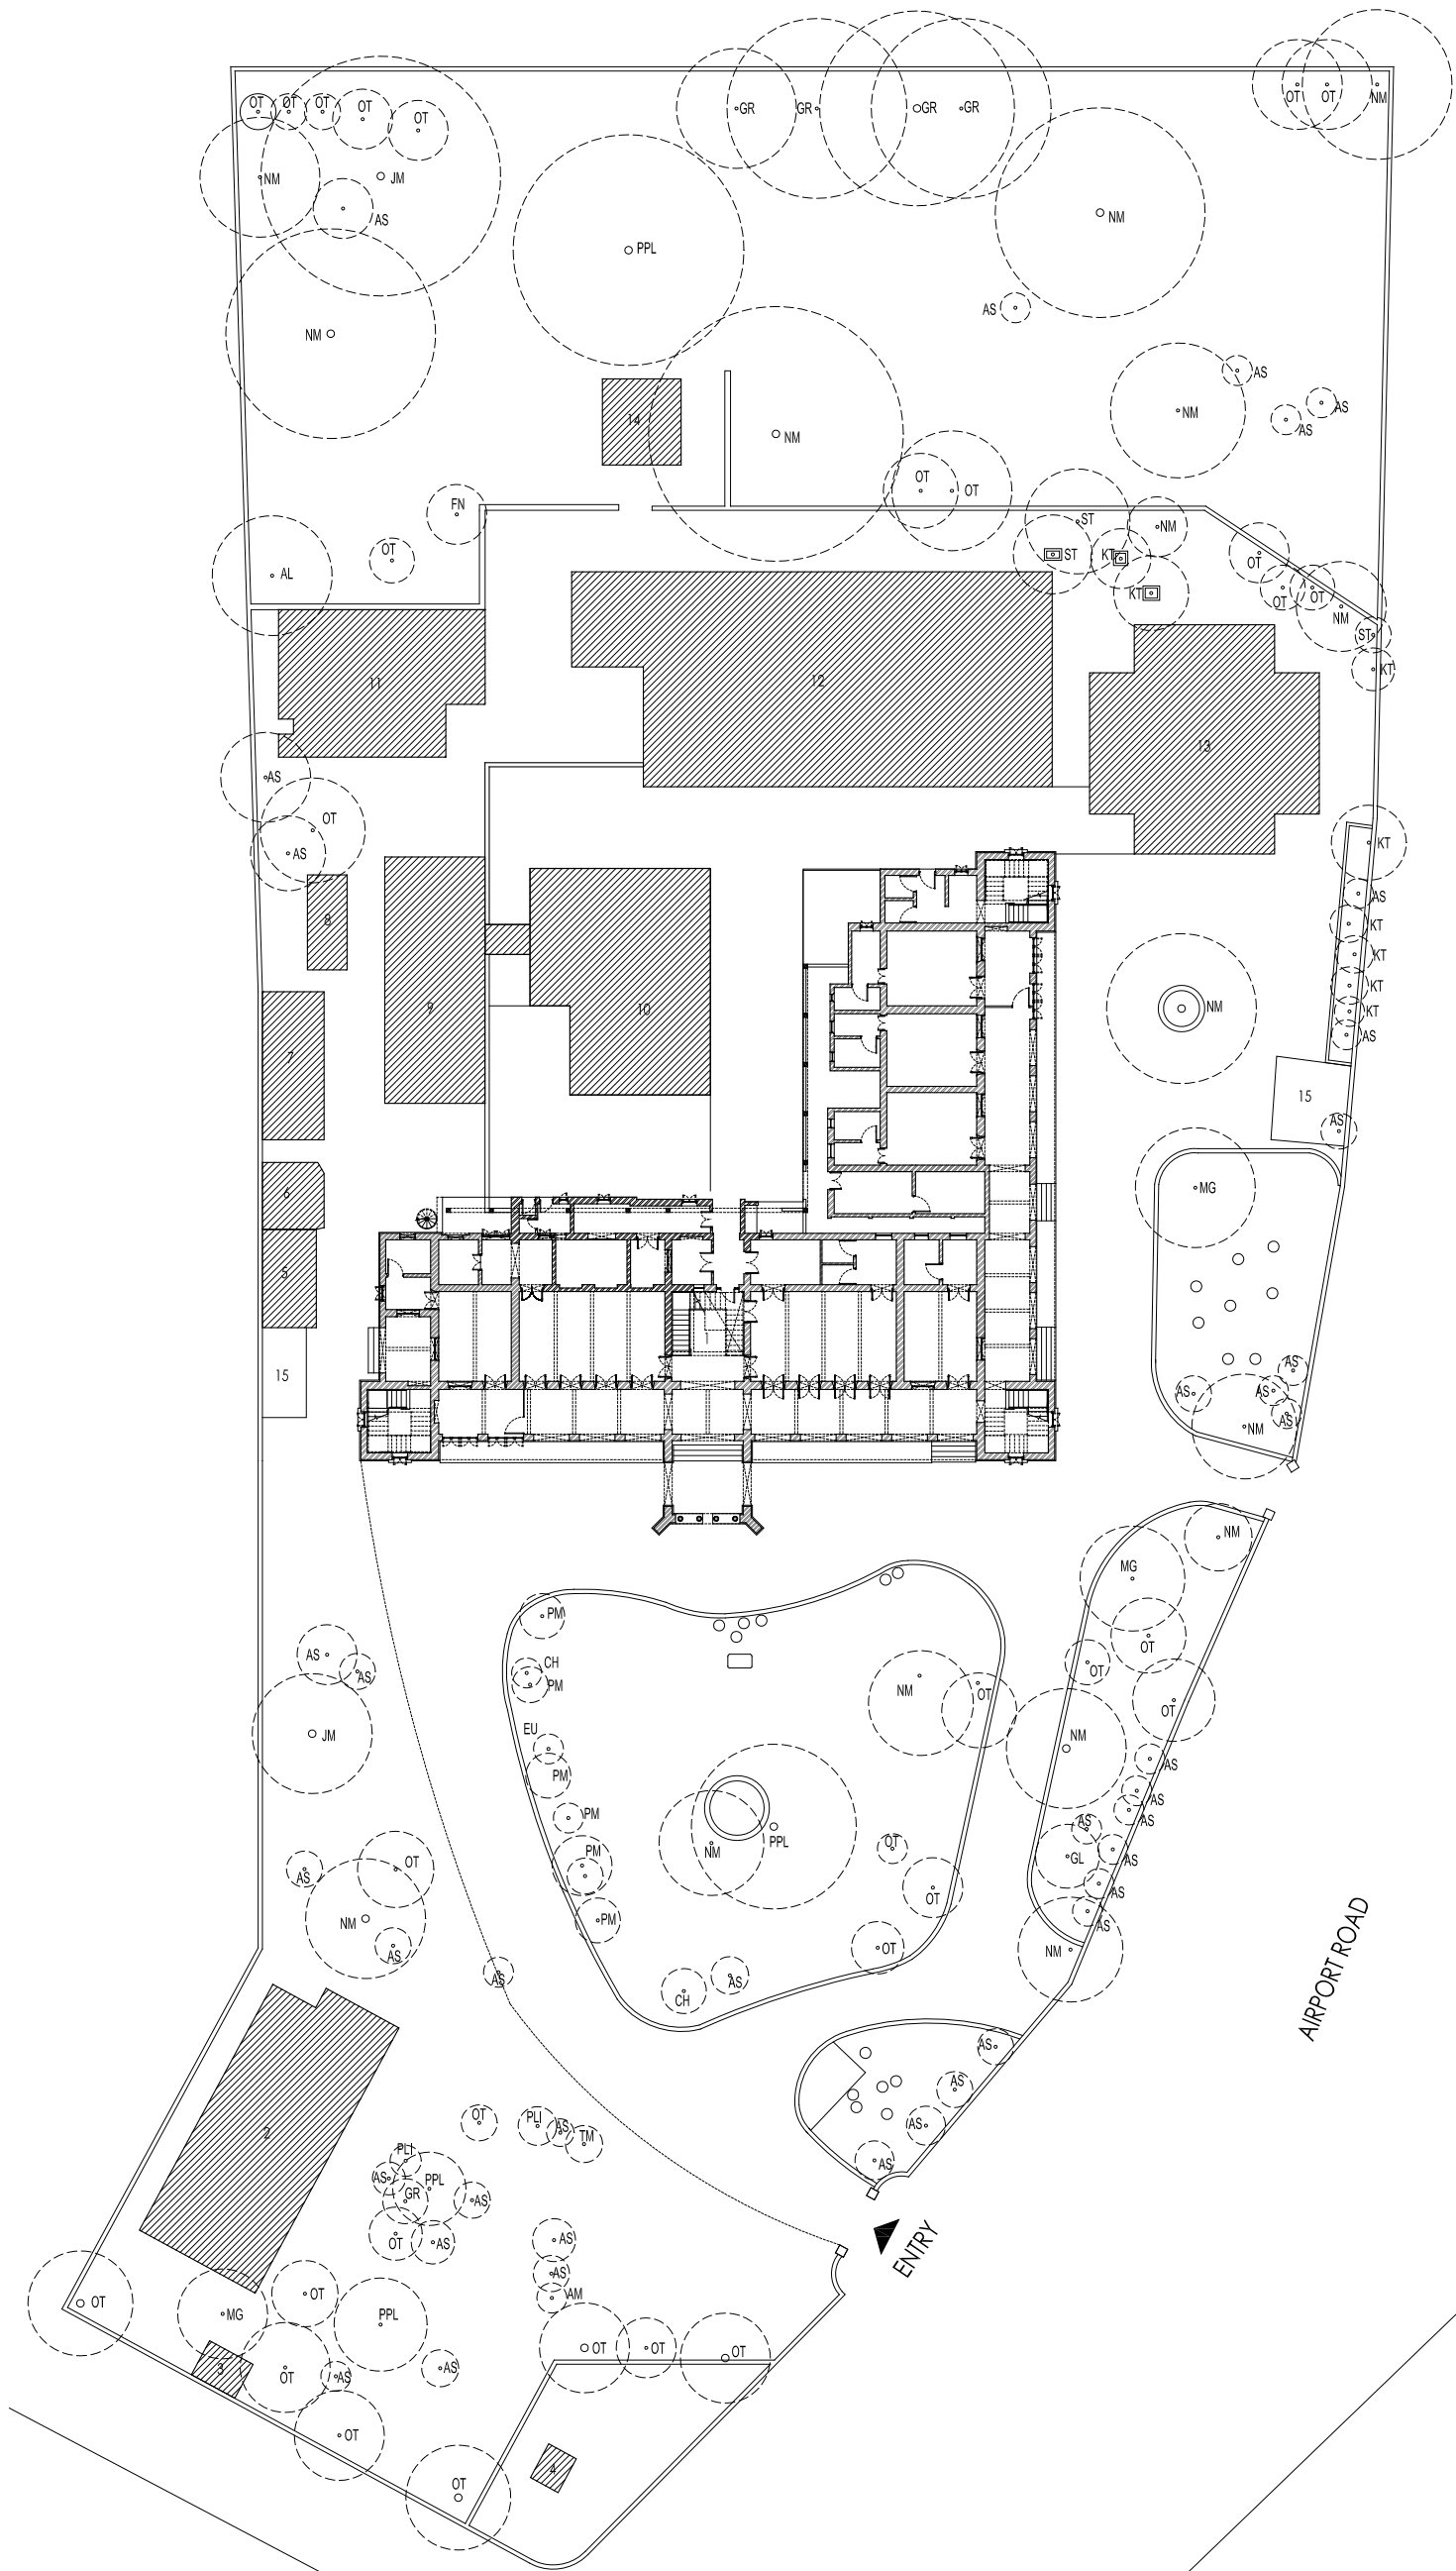


LEGEND

- TM - TAMARIND
NM - NEEM
JM - JAMUN
CM - CHAMPA
EU - EUCALYPTUS
AS - ASO PALAV
KT - KATSAGON
PPL - PEEPAL
MG - MANGO
PM - PALM
GL - GULMOHAR
PLI - PEEPLI
GR - GOOLAR
TM - TAMARIND
AM - AMALTAS
AL - ALMOND
FN - FERN
ST - SHETUR
OT- OTHER

1. CIRCUIT HOUSE
2. OLD OFFICE BUILDING
3. TOILET- UNUSED
4. ELECTRICAL ROOM
5. UTILITY AREA
6. UTILITY AREA
7. UTILITY AREA
8. WATER TANK
9. KITCHEN
10. DINING HALL
11. UNUSED RESIDENTIAL UNIT
12. NEW SUITES
13. CONFERENCE ROOM
14. MOTOR ROOM
15. PARKING

SITE PLAN

PROJECT					NORTH					
CIRCUIT HOUSE AHMEDABAD, GUJARAT	DRG. TITLE : SITE PLAN	SCALE : 1:500				anthill design Office No. 56, 6th Floor, Sanidhya Building, Opp. UCO Bank, Ashram Road, Ellis Bridge, Ahmedabad - 380009. (079)26580270 Email: anthilldesign@gmail.com, www.anthilldesign.com		SABARMATI ASHRAM PRESERVATION AND MEMORIAL TRUST સાબરમતી આશ્રમ પ્રિઝર્વેશન એન્ડ મેમોરીયલ ટ્રસ્ટ Gandhi Smarak Sangrahalaya, Gandhi Ashram, Ahmedabad - 380 027 ગાંધી સ્મારક સંગ્રહાલય, ગાંધી આશ્રમ, અહમદાબાદ - ૩૮૦ ૦૨૭ ☎ (O) 27557277 (R) 27556659 Fax: 27560569 Email: mahatma@gandhiashramsabarmati.org		
	DRG. NO. : GHSM/AHM/CH/01/01	DRAWN BY : ANSHI								
	DATE : 26-10-2017	CHECKED BY : MADHU								

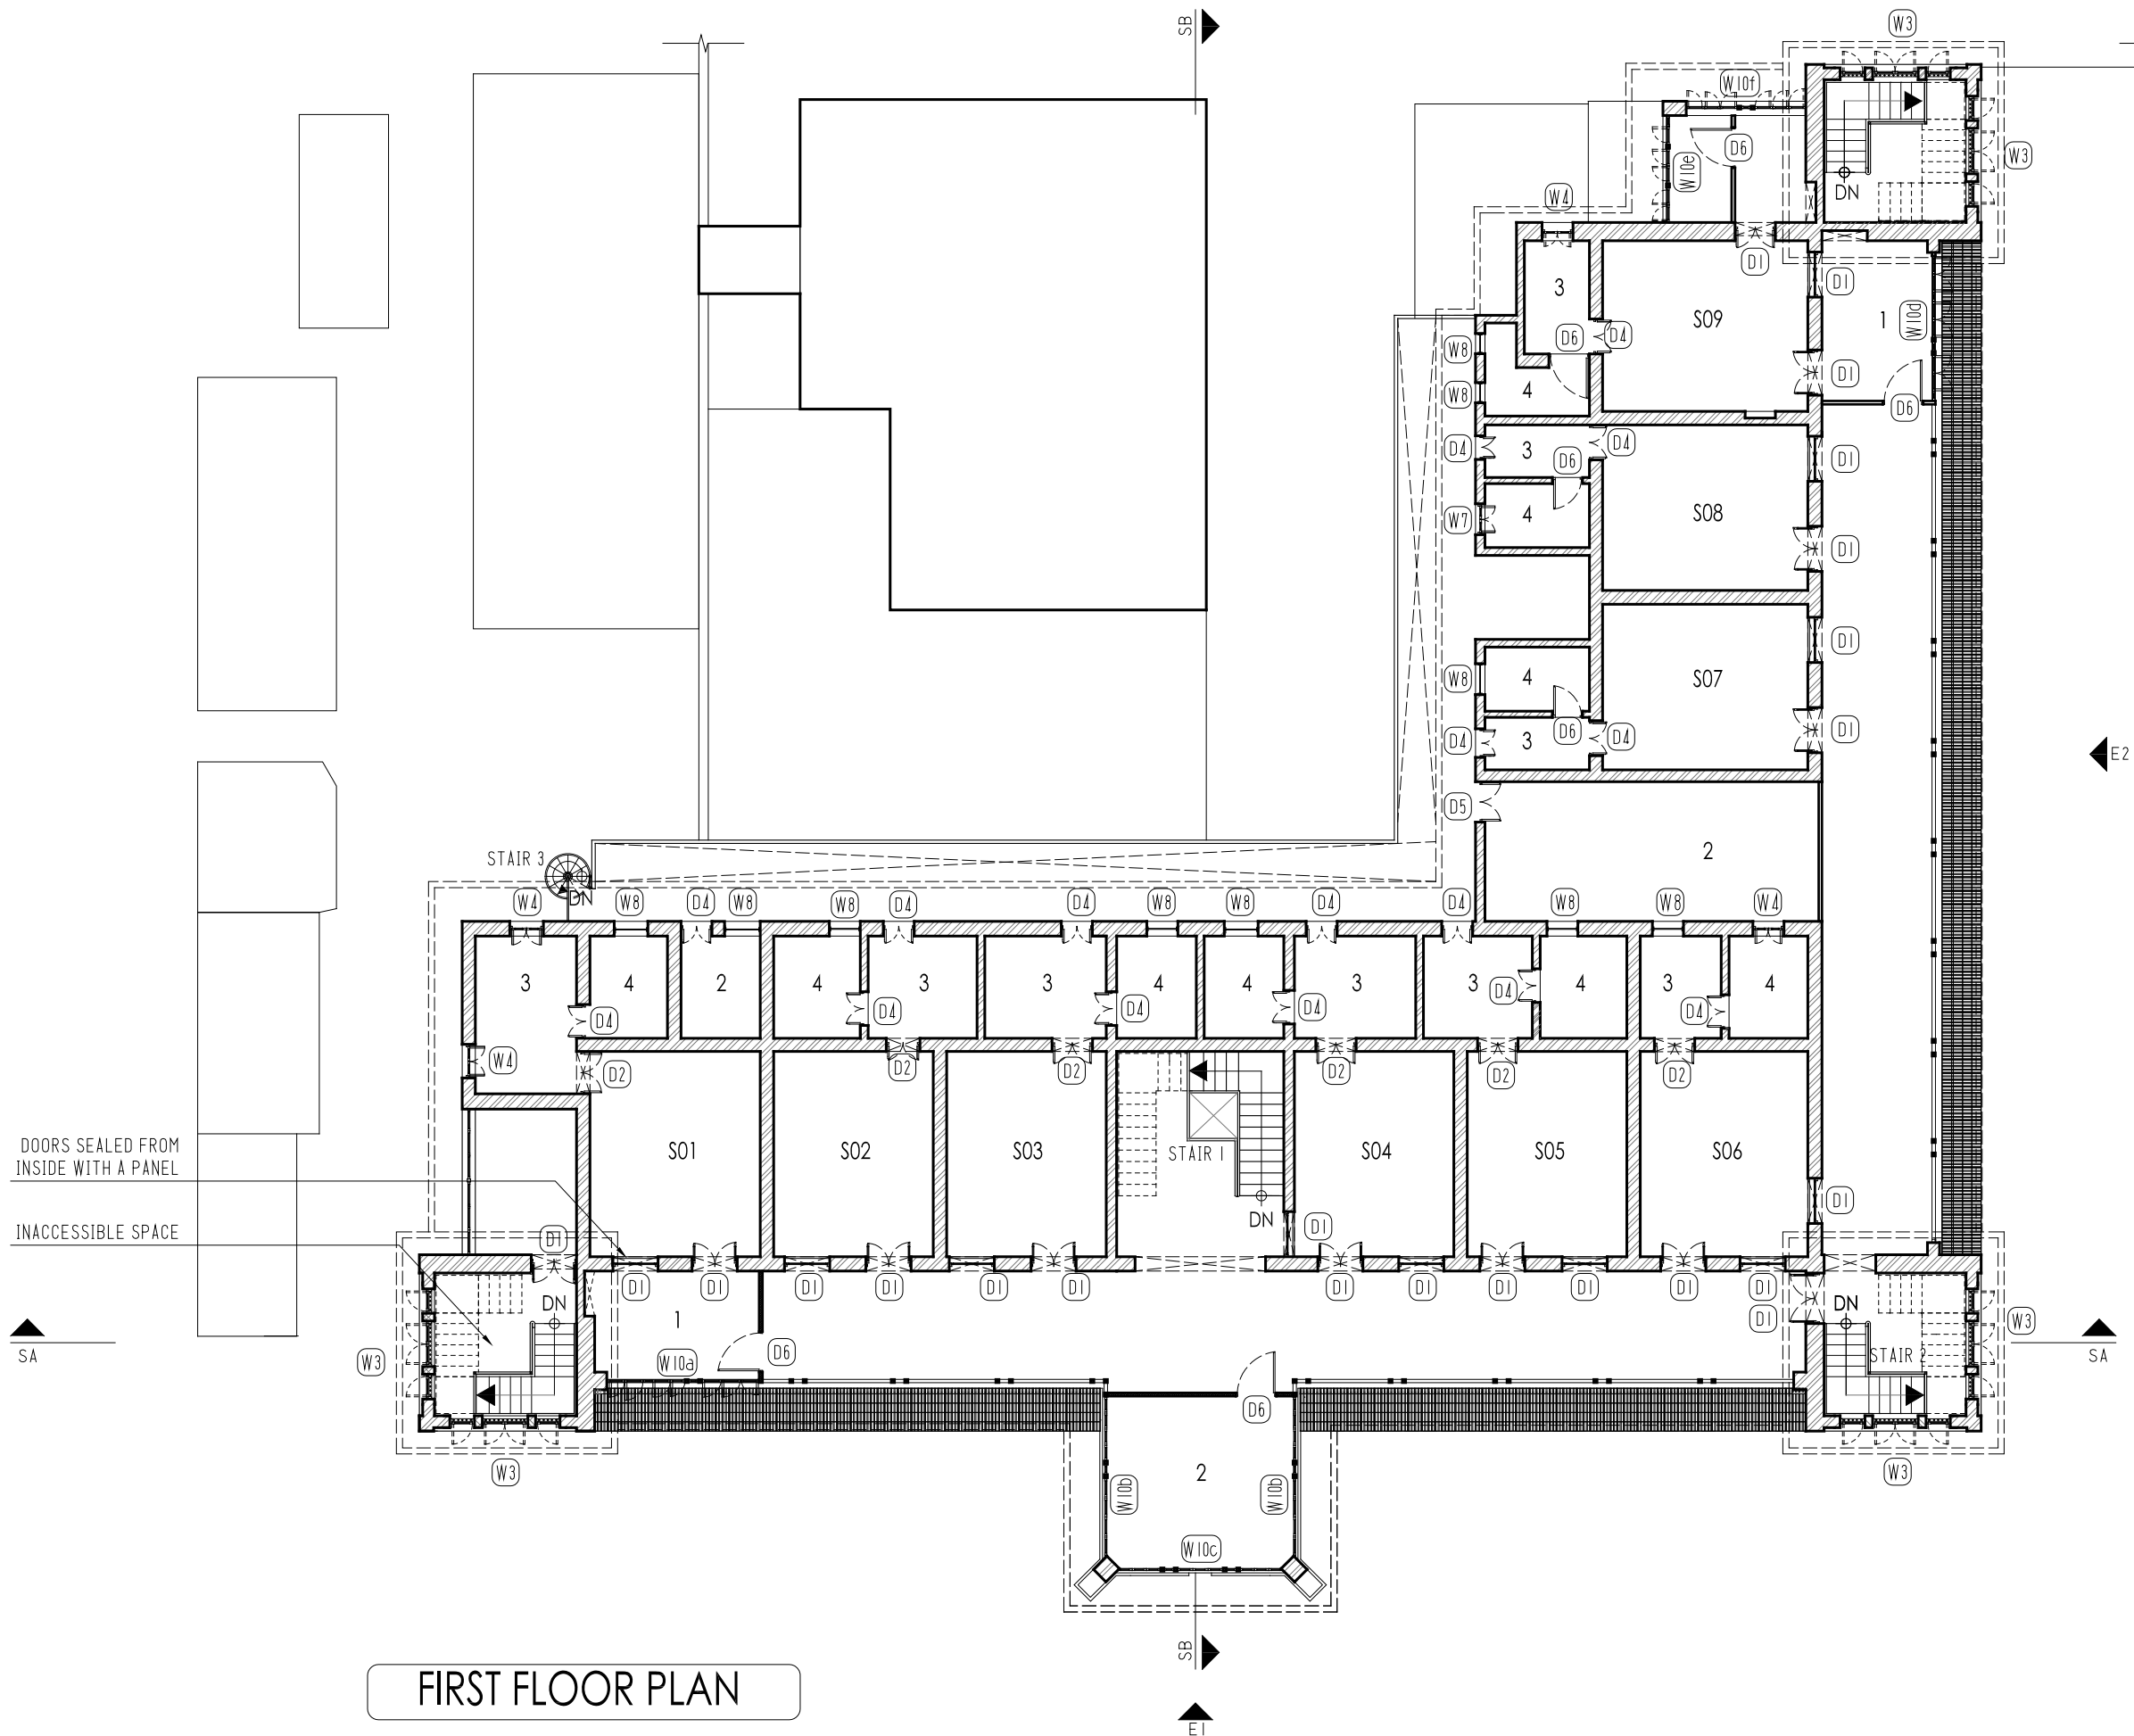


LEGEND:

- S01. SUITE 01
- S02. SUITE 02
- S03. SUITE 03
- S04. SUITE 04
- S05. SUITE 05
- S06. SUITE 06
- S07. SUITE 07
- S08. SUITE 08
- S09. SUITE 09

- 1. HALL
- 2. STORAGE
- 3. DRESSING
- 4. TOILET

FIRST FLOOR PLAN

PROJECT	NOTES	DRG. TITLE : FIRST FLOOR PLAN	SCALE : 1:200	NORTH	anthill design	SABARMATI ASHRAM PRESERVATION AND MEMORIAL TRUST
CIRCUIT HOUSE AHMEDABAD, GUJARAT		DRG. NO. : GHSM/AHM/CH/01/03	DRAWN BY : ANSHI		Office No. 56, 6th Floor, Sanidhya Building, Opp. UCO Bank, Ashram Road, Ellis Bridge, Ahmedabad - 380009. (079)26580270 Email: anthilldesign@gmail.com, www.anthilldesign.com	साबरमती आश्रम प्रिजर्वेशन अँड मेमोरियल ट्रस्ट Gandhi Smarak Sangrahalaya, Gandhi Ashram, Ahmedabad - 380 027 गान्धी स्मारक संग्रहालय, गान्धी आश्रम, अहमदाबाद - ३८० ०२७ ☎ (O) 27557277 (R) 27556659 Fax: 27566569 Email: mahatma@gandhiashramahmedabad.org
		DATE : 26-10-2017	CHECKED BY : MADHU			

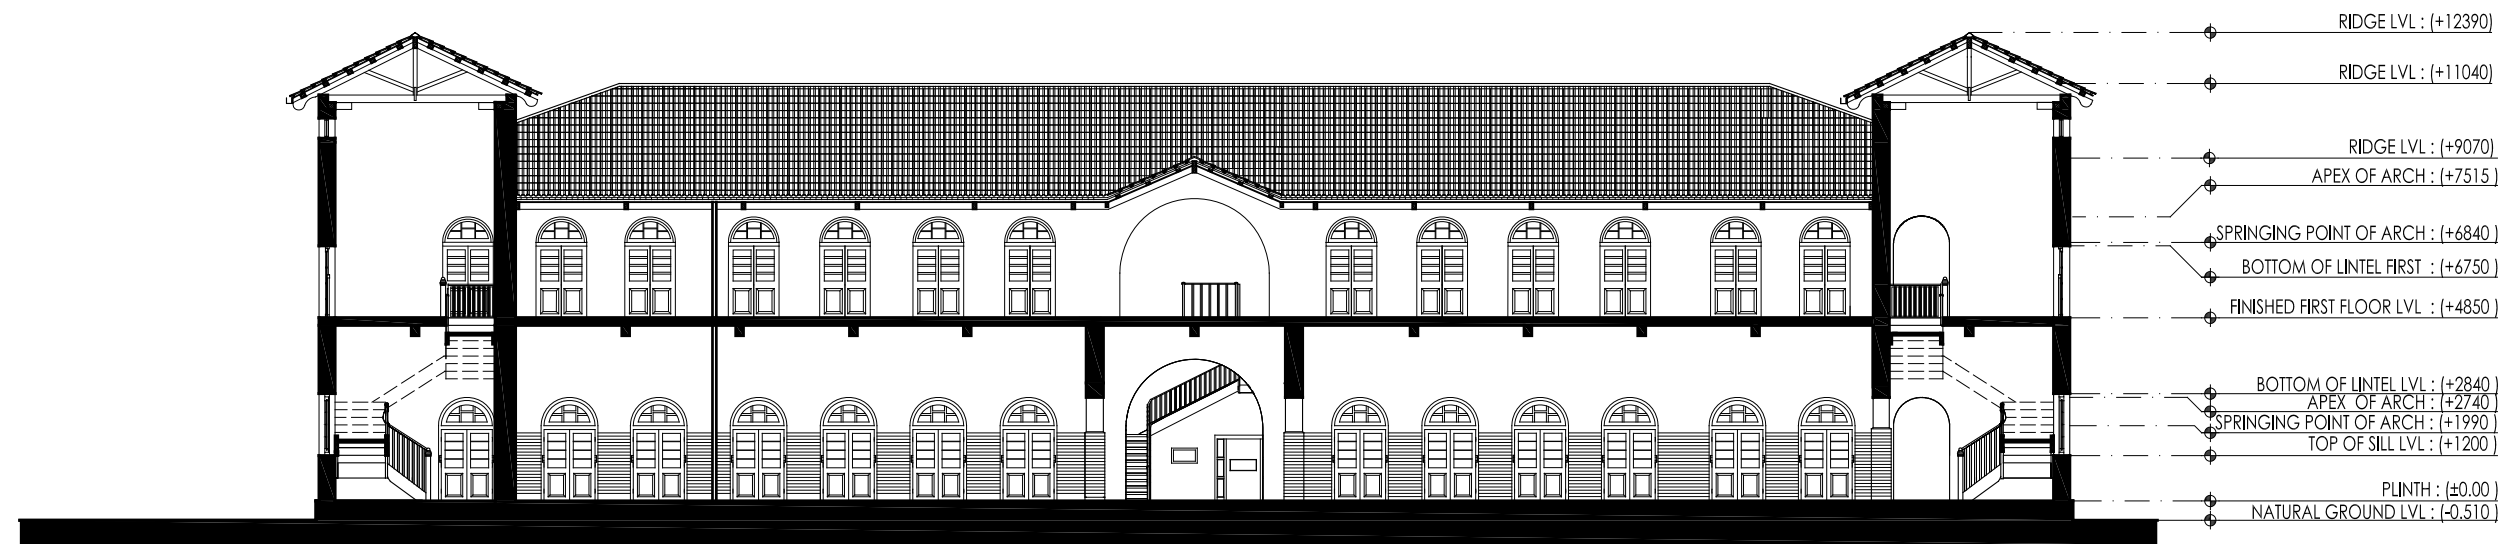

SECTION A




SECTION B

PROJECT	NOTES	DRG. TITLE : SECTIONS	SCALE : 1:200	NORTH	anthill design	SABARMATI ASHRAM PRESERVATION AND MEMORIAL TRUST
CIRCUIT HOUSE AHMEDABAD, GUJARAT		DRG. NO. : GHSM/AHM/CH/02/01	DRAWN BY : ANSHI		Office No. 56, 6th Floor, Sanidhya Building, Opp. UCO Bank, Ashram Road, Ellis Bridge, Ahmedabad - 380009. (079)26580270 Email: anthilldesign@gmail.com, www.anthilldesign.com	साबरमती आश्रम प्रिजर्वेशन ऐन्ड मेमोरियल ट्रस्ट Gandhi Smarak Sangrahalaya, Gandhi Ashram, Ahmedabad - 380 027 गान्धी स्मारक संग्रहालय, गान्धी आश्रम, अहमदाबाद - ३८० ०२७ ☎ (O) 27557277 (R) 27556659 Fax: 27568569 Email: mahatma@gandhiashramahmedabad.org
		DATE : 26-10-2017	CHECKED BY : MADHU			




ELEVATION 1

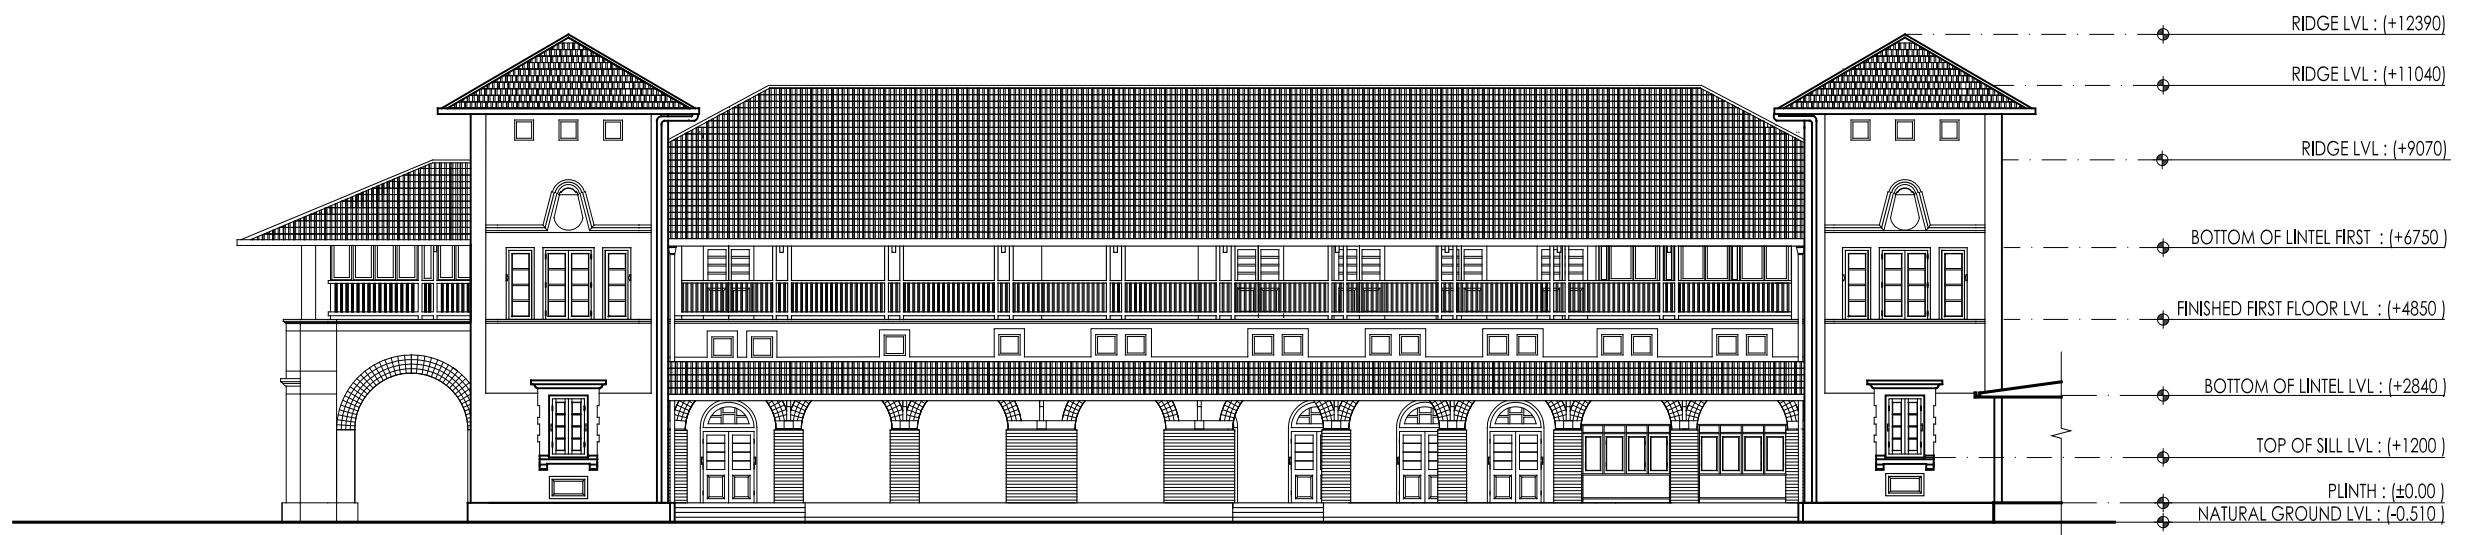



ELEVATION 2


PROJECT	NOTES					NORTH		
CIRCUIT HOUSE AHMEDABAD, GUJARAT		DRG. TITLE : ELEVATIONS DRG. NO. : GHSM/AHM/CH/03/01 DATE : 26-10-2017	SCALE : 1:200 DRAWN BY : ANSHI CHECKED BY : MADHU				anthill design Office No. 56, 6th Floor, Sanidhya Building, Opp. UCO Bank, Ashram Road, Ellis Bridge, Ahmedabad - 380009. (079)26580270 Email: anthilldesign@gmail.com, www.anthilldesign.com	SABARMATI ASHRAM PRESERVATION AND MEMORIAL TRUST સાબરમતી આશ્રમ પ્રિઝર્વેશન એન્ડ મેમોરીયલ ટ્રસ્ટ Gandhi Smarak Sangrahalaya, Gandhi Ashram, Ahmedabad - 380 027 ગાંધી સ્મારક સંગ્રહાલય, ગાંધી આશ્રમ, અહમદાવાદ - ૩૮૦ ૦૨૭ ☎ (O) 27557277 (R) 27556659 Fax: 27566569 Email: mahatma@gandhiashramahmedabad.org

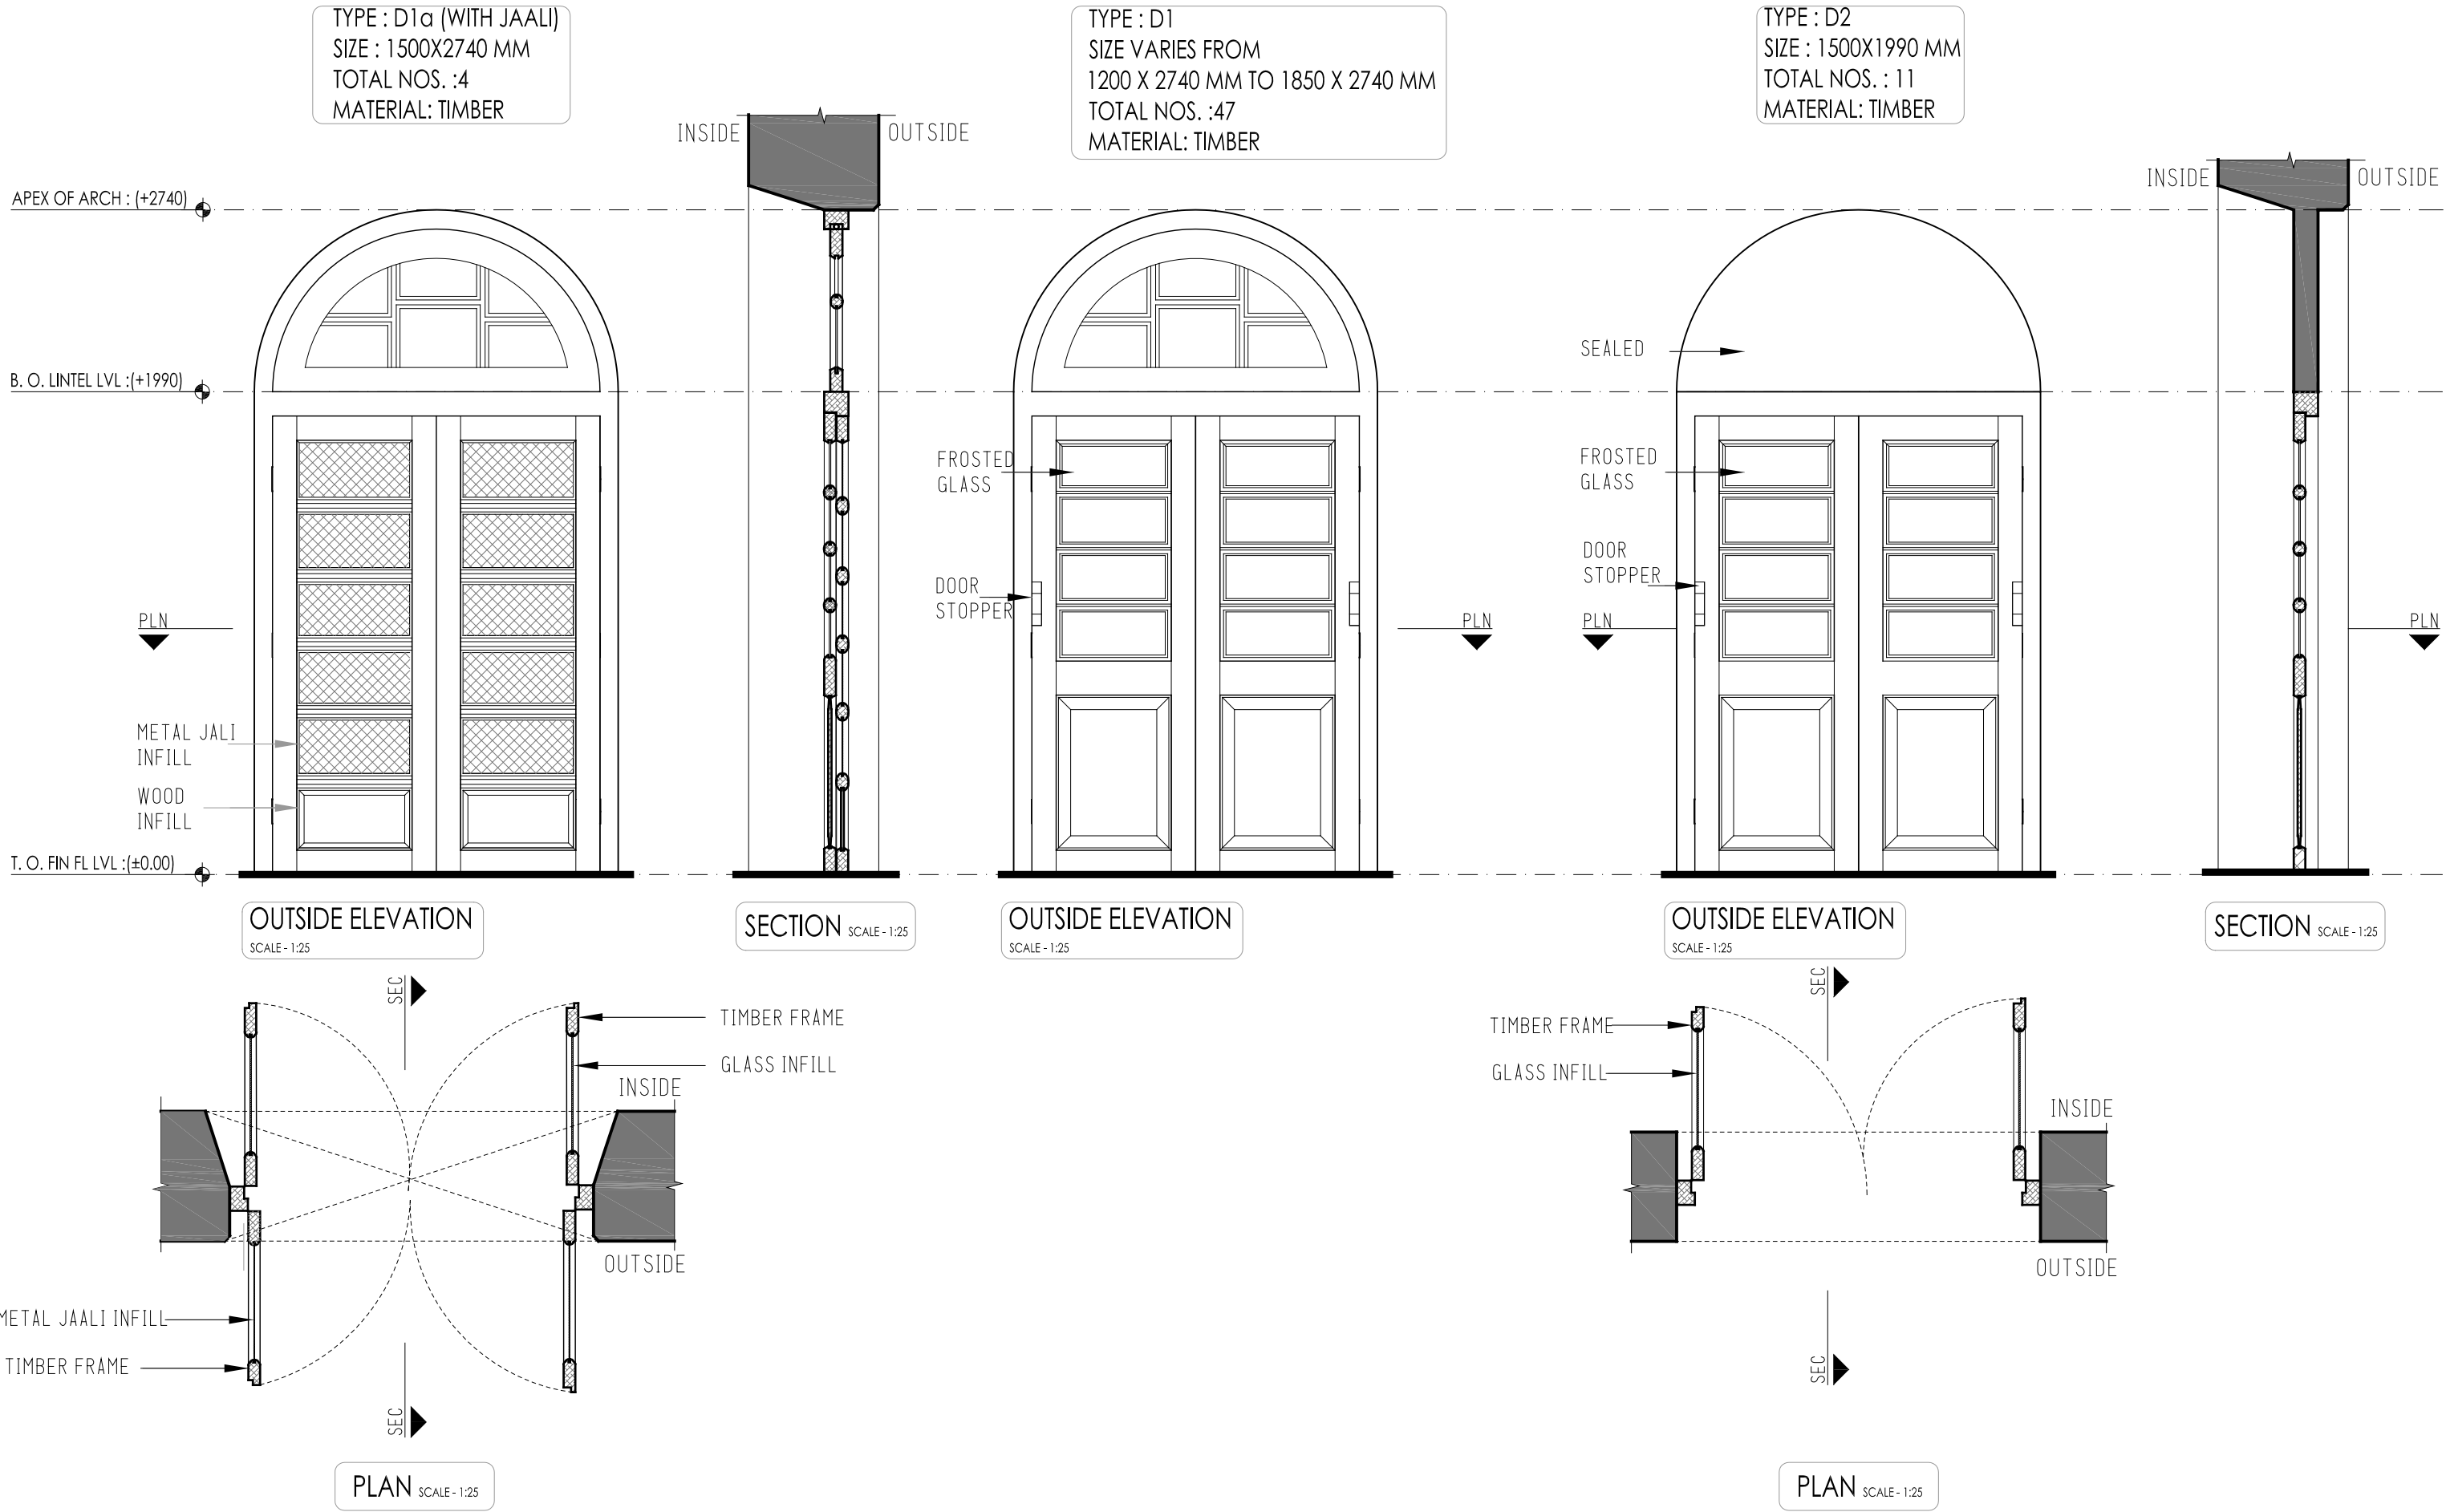

PROJECT	NOTES					NORTH		
CIRCUIT HOUSE AHMEDABAD, GUJARAT		DRG. TITLE : DOOR WINDOW DETAILS	SCALE : 1:25				anthill design	
		DRG. NO. : GHSM/AHM/CH/04/01	DRAWN BY: SHREYA, ANSHI, HANI				Office No. 56, 6th Floor, Sanidhya Building, Opp. UCO Bank, Ashram Road, Ellis Bridge, Ahmedabad - 380009. (079)26580270 Email: anthilldesign@gmail.com, www.anthilldesign.com	SABARMATI ASHRAM PRESERVATION AND MEMORIAL TRUST साबरमती आश्रम प्रिजर्वेशन अँड मेमोरियल ट्रस्ट Gandhi Smarak Sangrahalaya, Gandhi Ashram, Ahmedabad - 380 027 ગાંધી સ્મારક સંગ્રહાલય, ગાંધી આશ્રમ, અહમદાવાદ - ૩૮૦ ૦૨૭ ☎ (O) 27557277 (R) 27556659 Fax: 27566569 Email: mahatma@gandhiashramahatma.org
		DATE : 26-10-2017	CHECKED BY : MADHU					

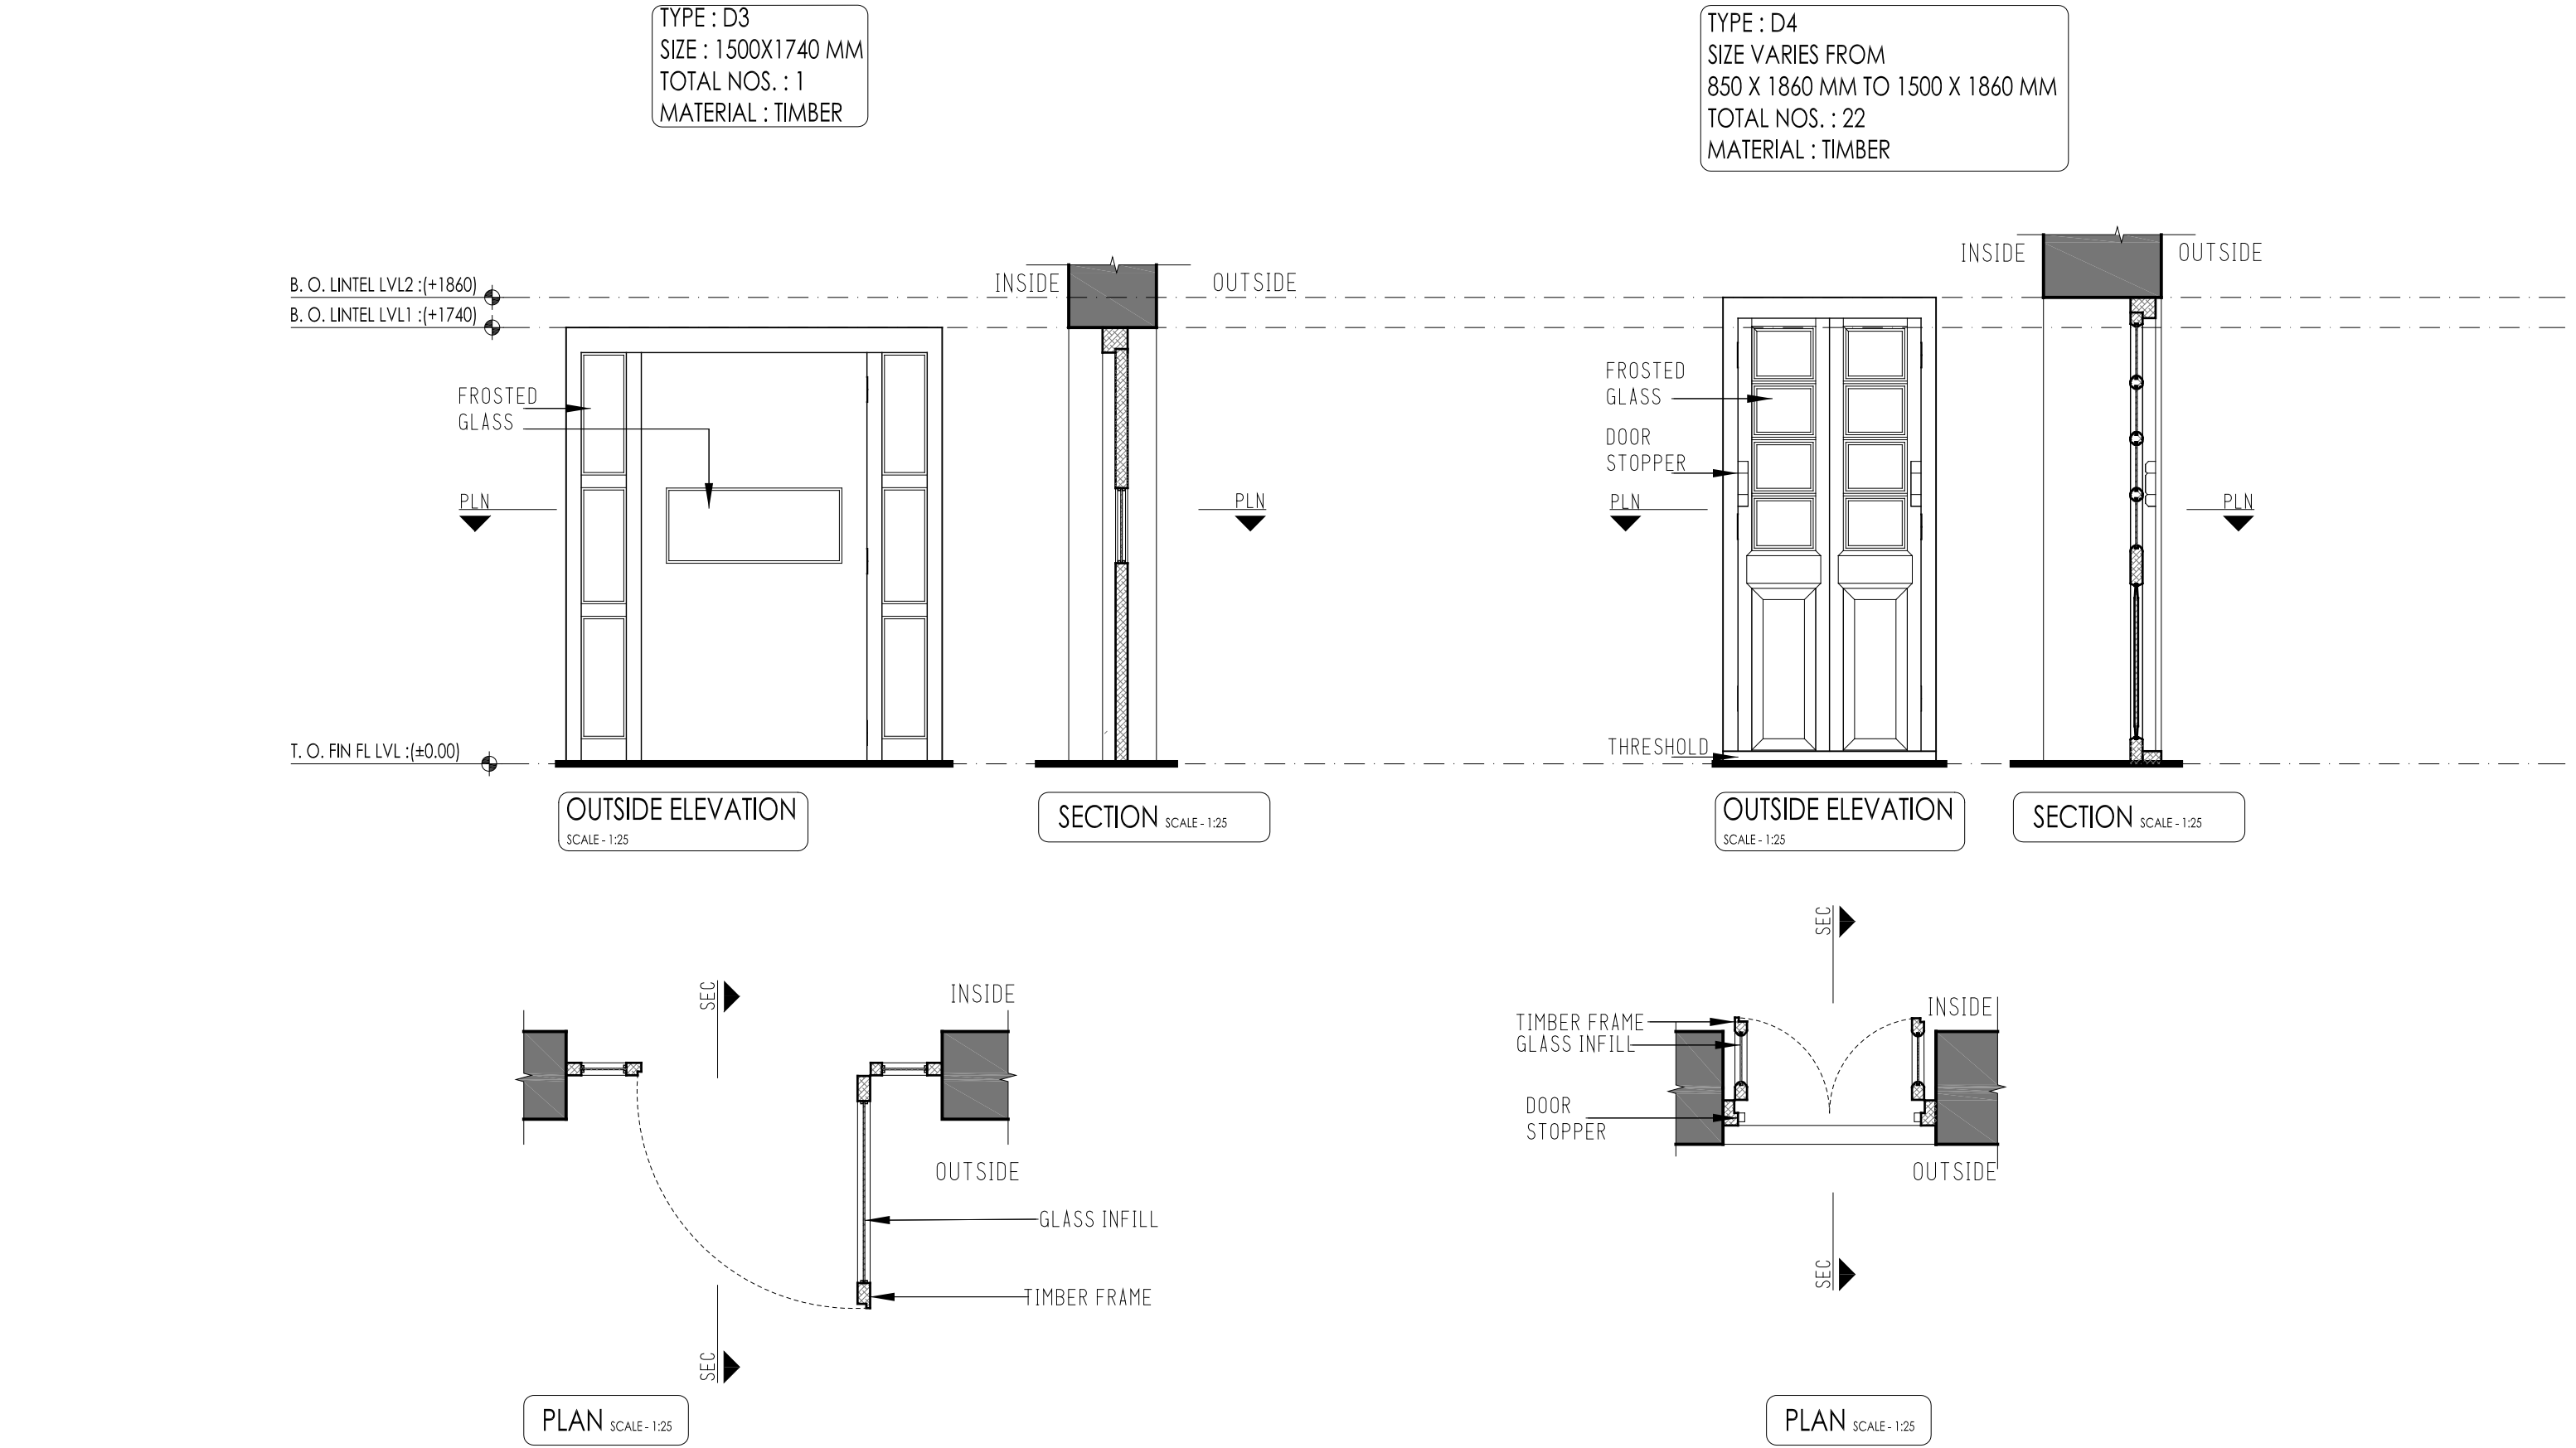


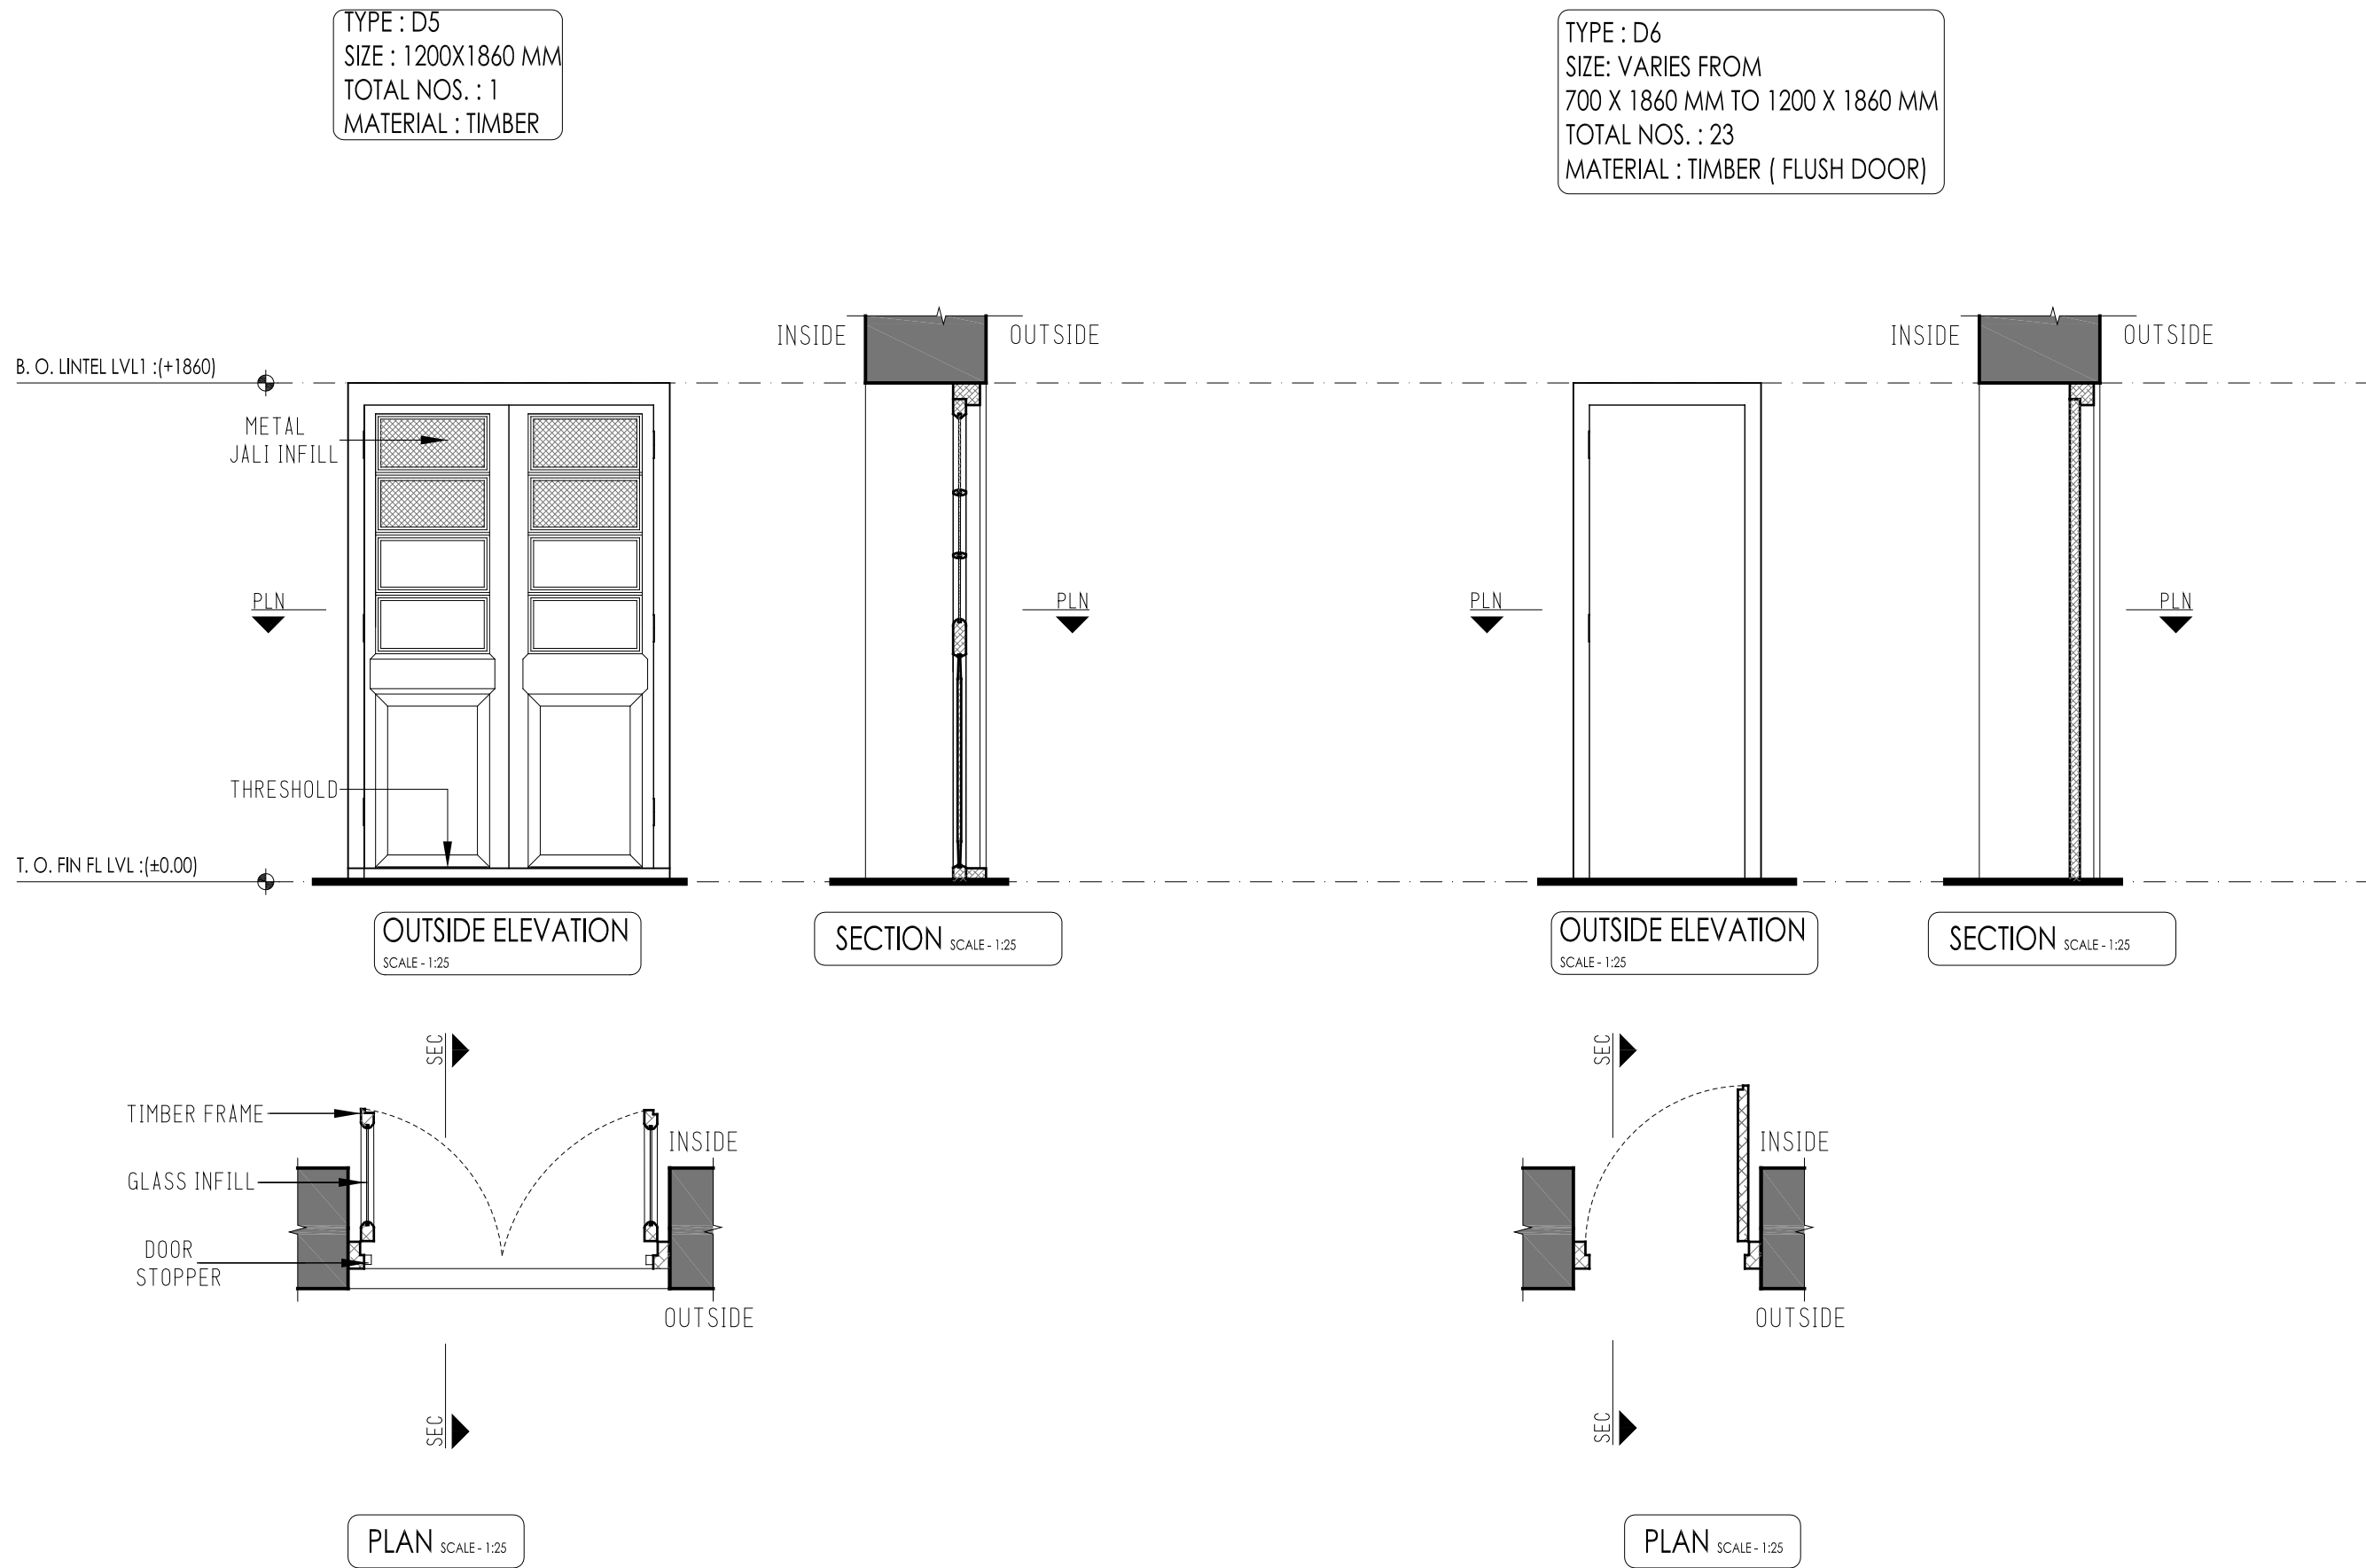

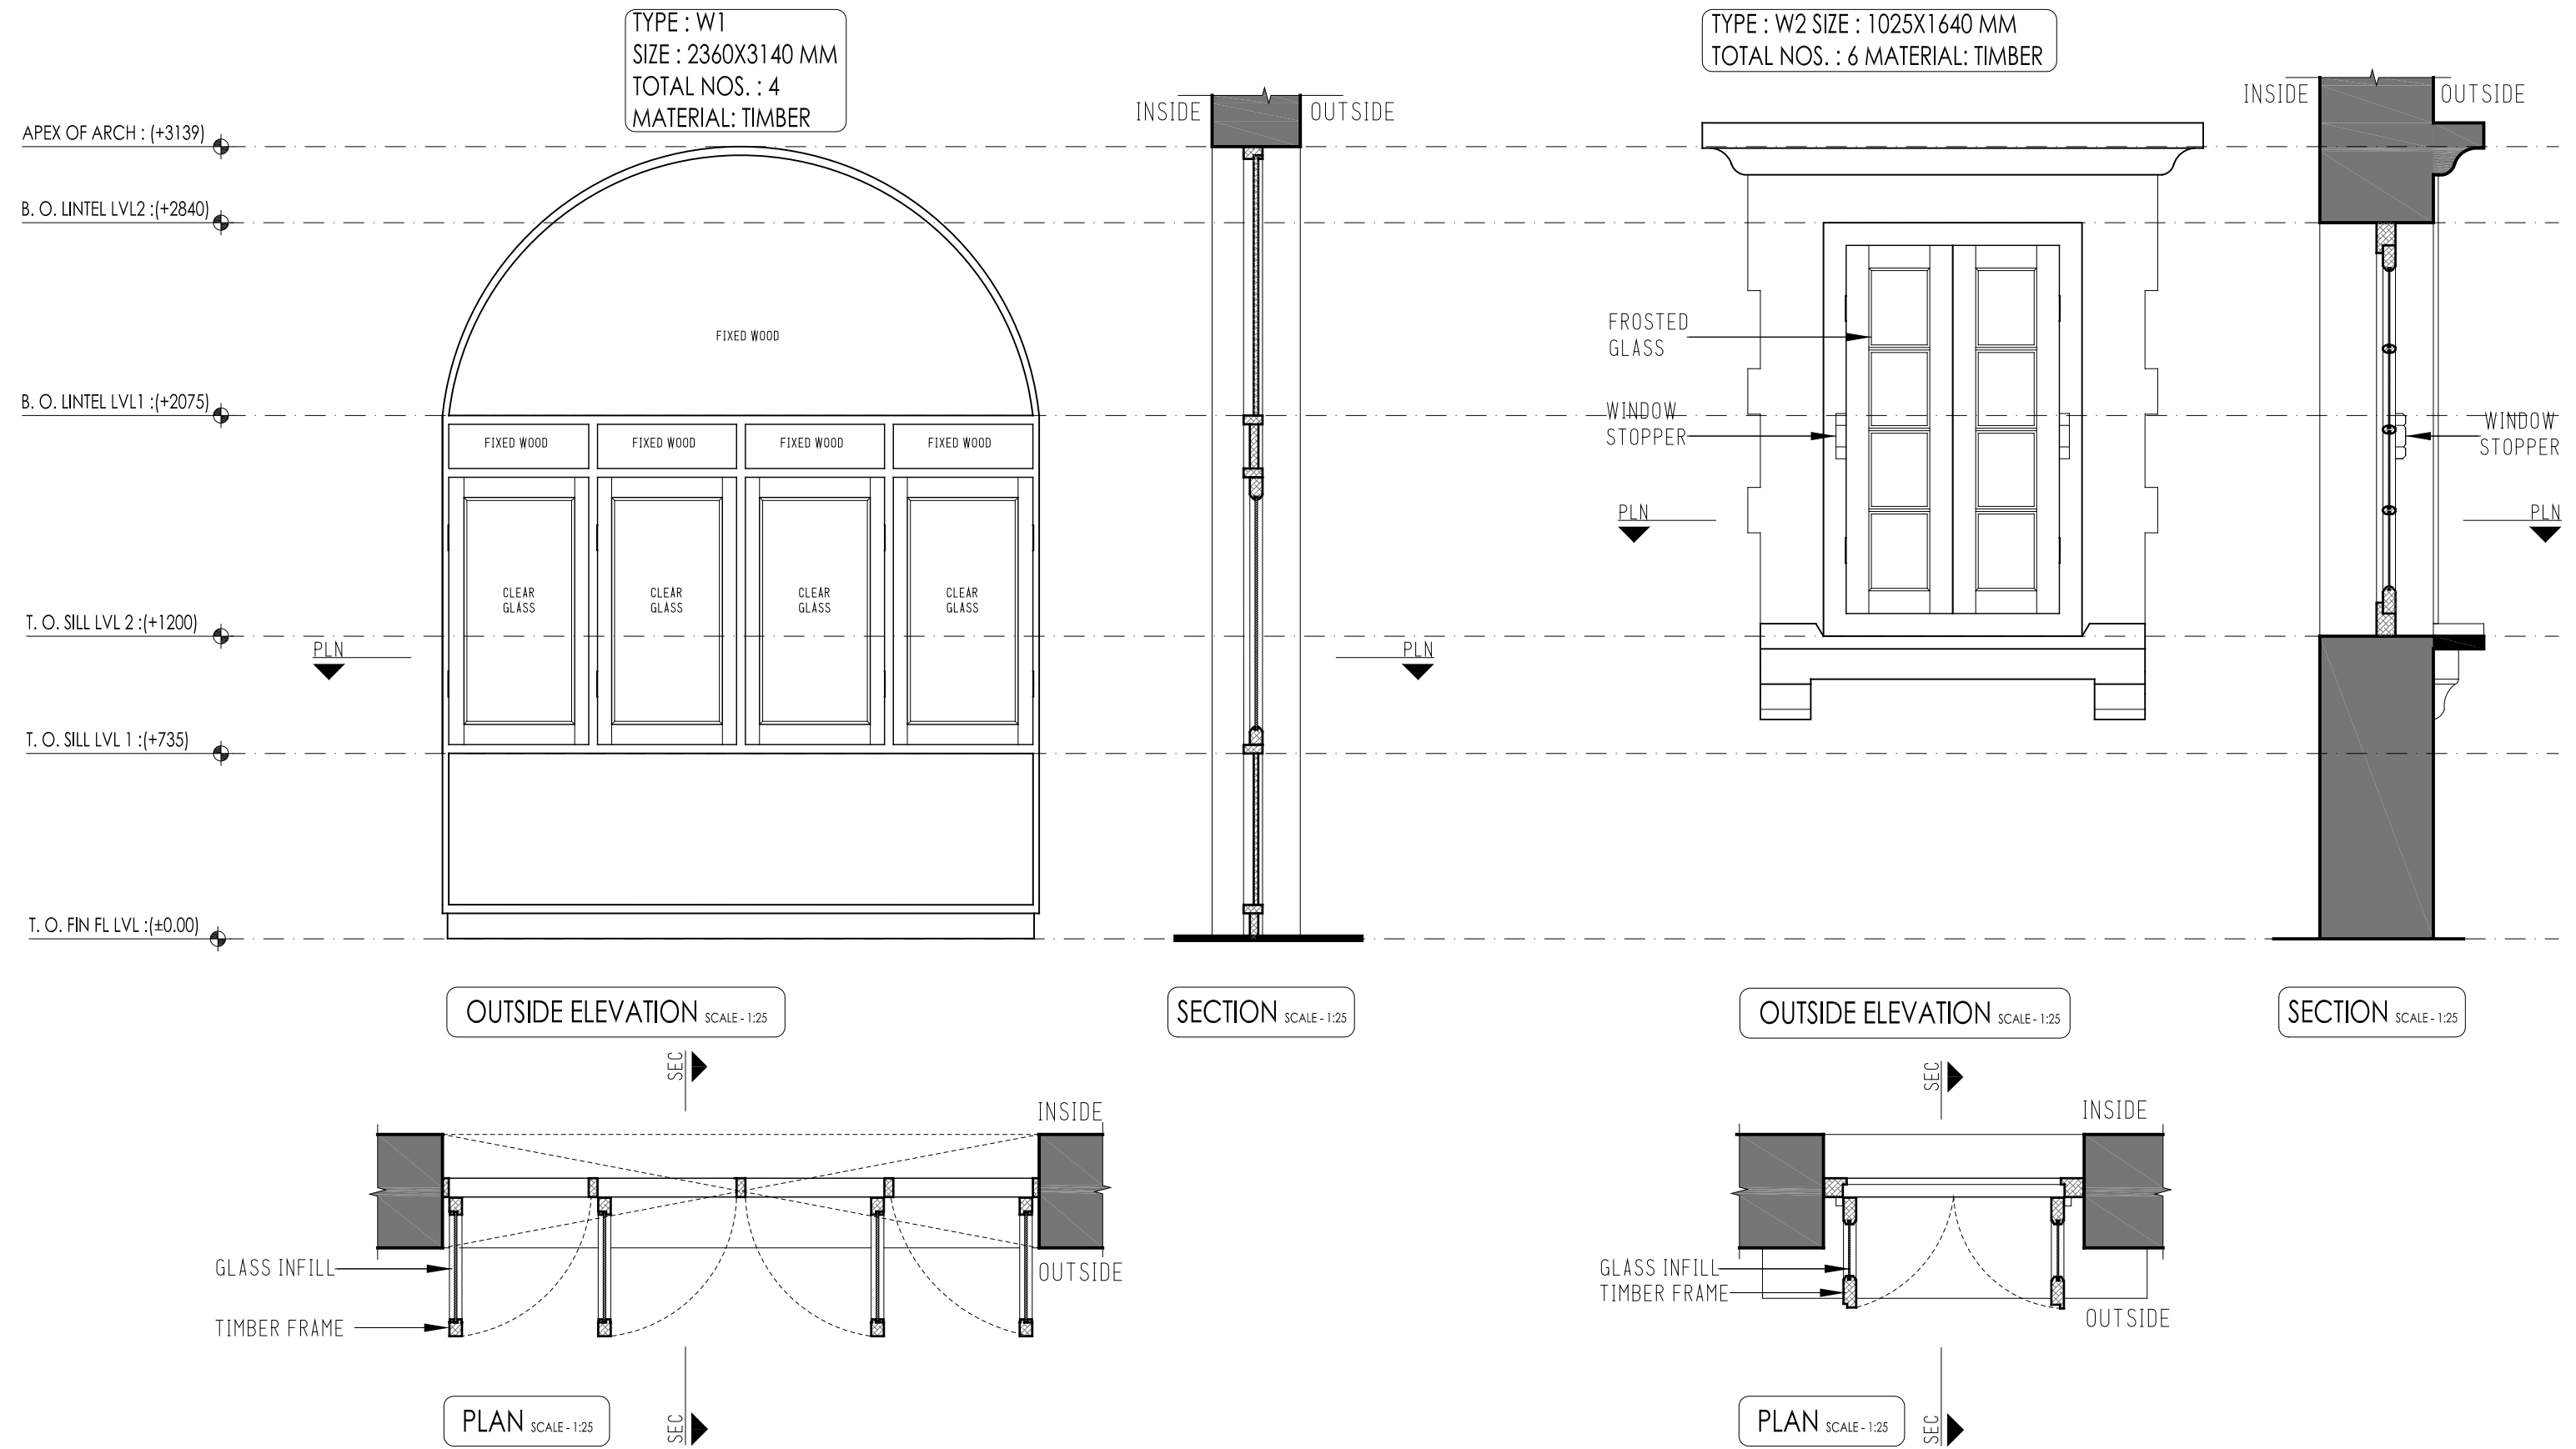


PROJECT		NOTES			NORTH	
CIRCUIT HOUSE AHMEDABAD, GUJARAT		DRG. TITLE : DOOR WINDOW DETAILS	SCALE : 1:25			
		DRG. NO. : GHSM/AHM/CH/04/04	DRAWN BY : ANSHI, HANI			
		DATE : 26-10-2017	CHECKED BY : MADHU			
					anthill design	
					Office No. 56, 6th Floor, Sanidhya Building, Opp. UCO Bank, Ashram Road, Ellis Bridge, Ahmedabad - 380009. (079)26580270 Email: anthilldesign@gmail.com, www.anthilldesign.com	
					 SABARMATI ASHRAM PRESERVATION AND MEMORIAL TRUST સાબરમતી આશ્રમ પ્રિઝર્વેશન એન્ડ મેમોરીયલ ટ્રસ્ટ Gandhi Smarak Sangrahalaya, Gandhi Ashram, Ahmedabad - 380 027 ગાંધી સ્મારક સંગ્રહાલય, ગાંધી આશ્રમ, અહમદાવાદ - ૩૮૦ ૦૨૭ ☎ (O) 27557277 (R) 27556659 Fax: 27566569 Email: mahatma@gandhiashrammahatma.org	


TYPE : W3
SIZE : 743 X 1900 + 1350 X 1900 MM
TOTAL NOS. : 6
MATERIAL: TIMBER

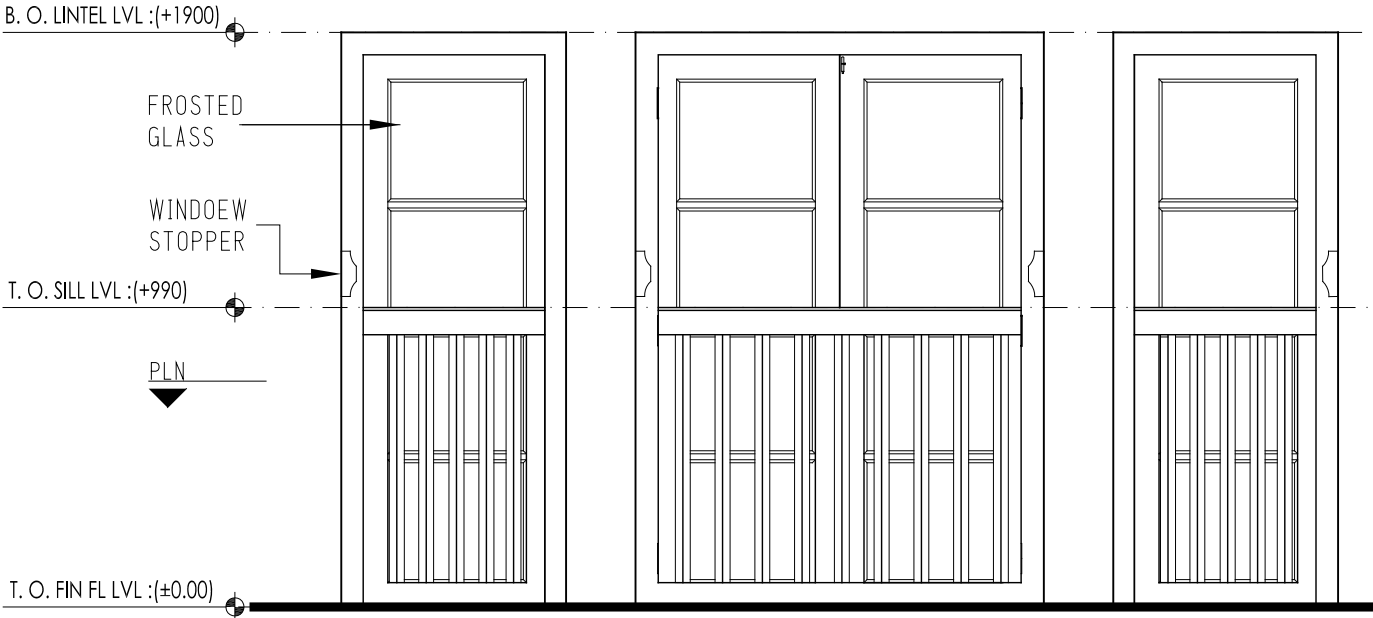


INSIDE ELEVATION SCALE - 1:25

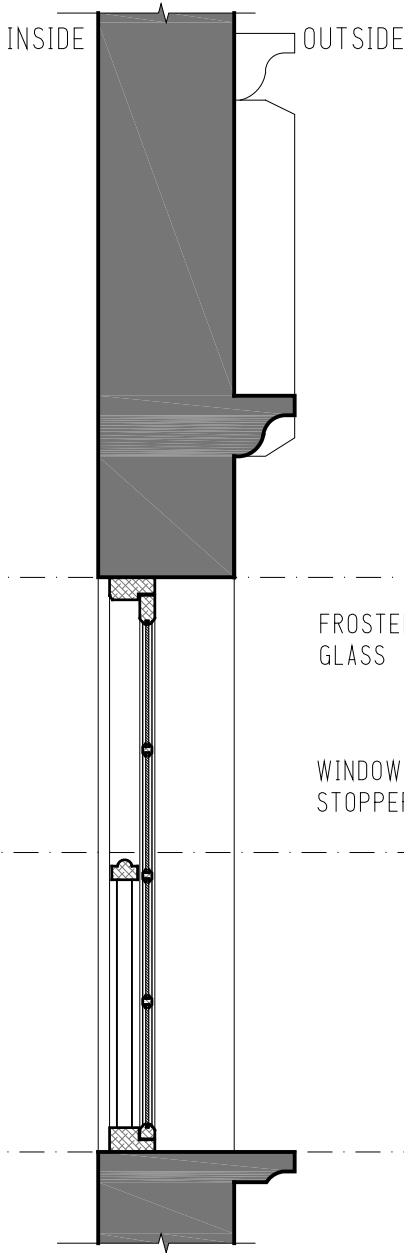

SECTION SCALE - 1:25

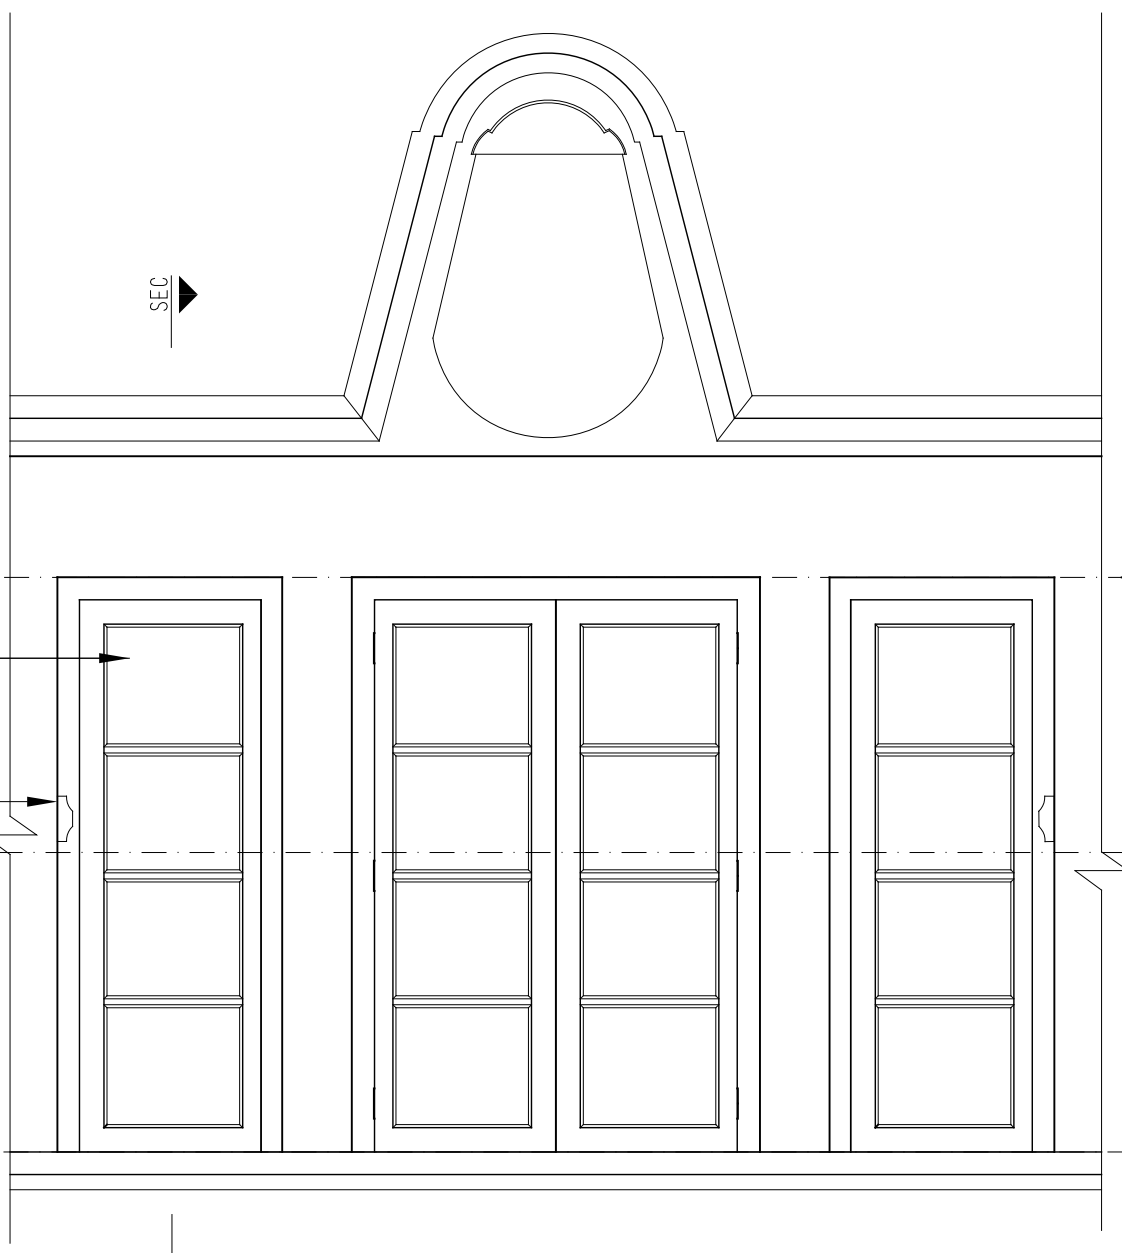


OUTSIDE ELEVATION SCALE - 1:25

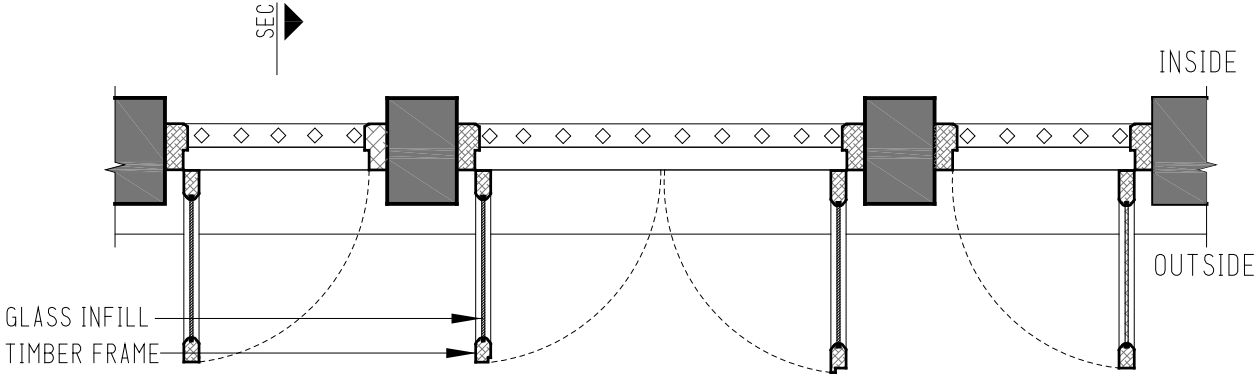

PLAN SCALE - 1:25

PROJECT	NOTES	DRG. TITLE : DOOR WINDOW DETAILS	SCALE : 1:25		NORTH	anthill design	SABARMATI ASHRAM PRESERVATION AND MEMORIAL TRUST
CIRCUIT HOUSE AHMEDABAD, GUJARAT		DRG. NO. : GHSM/AHM/CH/04/05	DRAWN BY : ANSHI, HANI	-0,25 0 0,5 1,5M		Office No. 56, 6th Floor, Sanidhya Building, Opp. UCO Bank, Ashram Road, Ellis Bridge, Ahmedabad - 380009. (079)26580270 Email: anthilldesign@gmail.com, www.anthilldesign.com	साबरमती आश्रम प्रिजर्वेशन अँड मेमोरियल ट्रस्ट Gandhi Smarak Sangrahalaya, Gandhi Ashram, Ahmedabad - 380 027 ગાંધી સ્મારક સંગ્રહાલય, ગાંધી આશ્રમ, અહમદાવાદ - ૩૮૦ ૦૨૭ ☎ (O) 27557277 (R) 27556639 Fax: 27566369 Email: mahatma@gandhiashramahmatan.org
		DATE : 26-10-2017	CHECKED BY : MADHU				

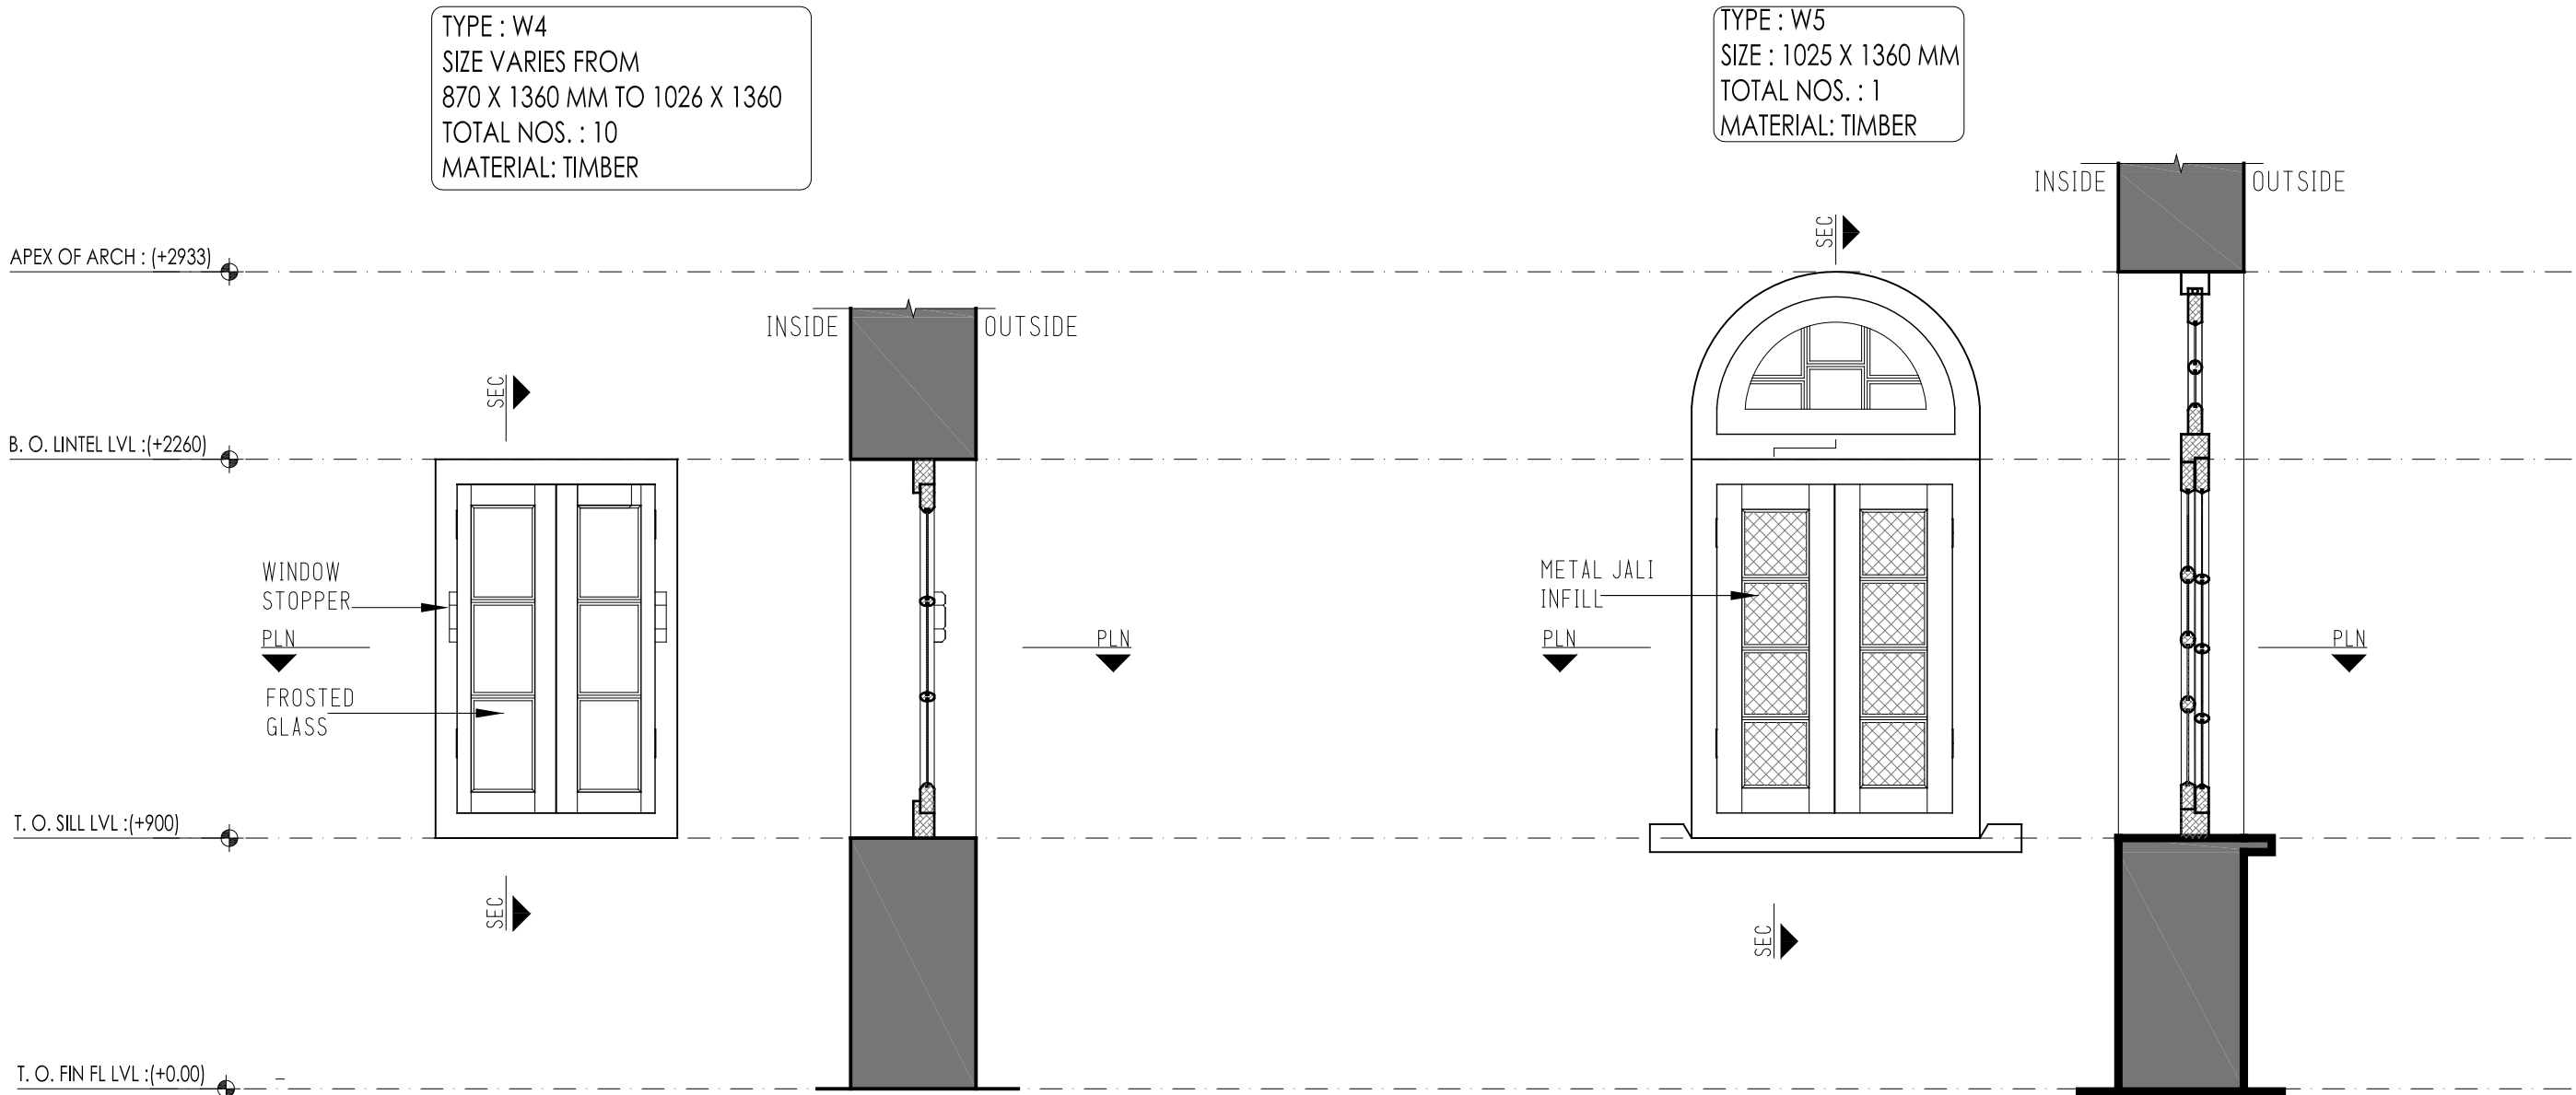


OUTSIDE ELEVATION SCALE - 1:25


SECTION SCALE - 1:25

OUTSIDE ELEVATION SCALE - 1:25

SECTION SCALE - 1:25

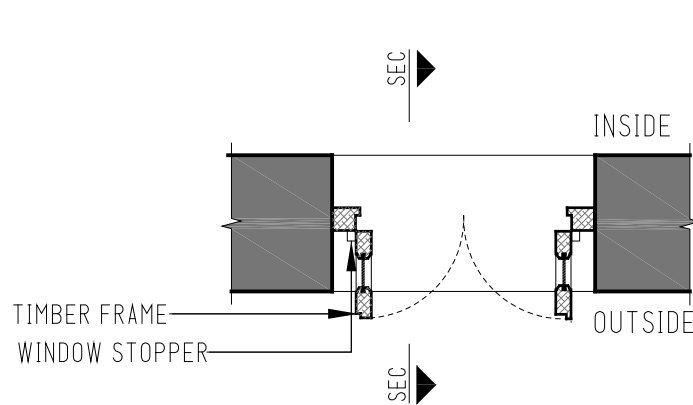

PLAN SCALE - 1:25

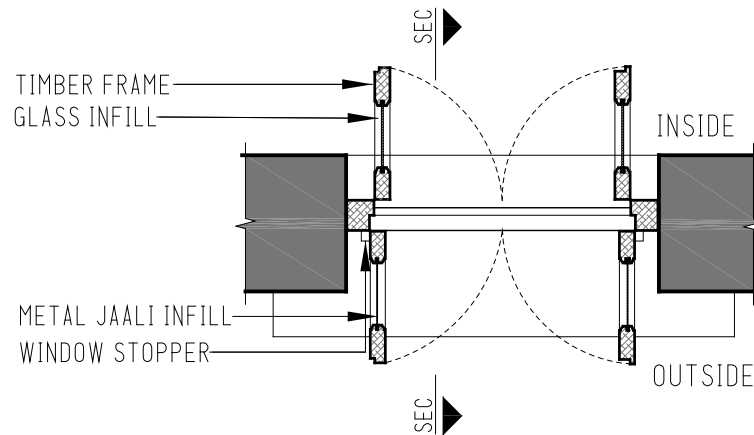





PLAN SCALE - 1:25

PROJECT	NOTES					NORTH		
CIRCUIT HOUSE AHMEDABAD, GUJARAT		DRG. TITLE : DOOR WINDOW DETAILS	SCALE : 1:25				anthill design Office No. 56, 6th Floor, Sanidhya Building, Opp. UCO Bank, Ashram Road, Ellis Bridge, Ahmedabad - 380009. (079)26580270 Email: anthilldesign@gmail.com, www.anthilldesign.com	SABARMATI ASHRAM PRESERVATION AND MEMORIAL TRUST સાબરમતી આશ્રમ પ્રિઝર્વેશન એન્ડ મેમોરીયલ ટ્રસ્ટ Gandhi Smarak Sangrahalaya, Gandhi Ashram, Ahmedabad - 380 027 ગાંધી સ્મારક સંગ્રહાલય, ગાંધી આશ્રમ, અહમદાવાદ - ૩૮૦ ૦૨૭ ☎ (O) 27557277 (R) 27556659 Fax: 27566569 Email: mahatma@gandhiashramahmad.org
		DRG. NO. : GHSM/AHM/CH/04/06	DRAWN BY : ANSHI, HANI					
		DATE : 26-10-2017	CHECKED BY : MADHU					

TYPE : W6(FIXED)
SIZE : 620 X 1500 MM
TOTAL NOS. :1
MATERIAL: TIMBER

TYPE : W7(FIXED)
SIZE : 920 X 1050 MM
TOTAL NOS. :1
MATERIAL: TIMBER




TYPE : W8
SIZE VARIES FROM
550 X 550 MM TO 920 X 550 MM
TOTAL NOS. :18 BELOW LINTEL LVL, 76 ABOVE LINTEL LVL.

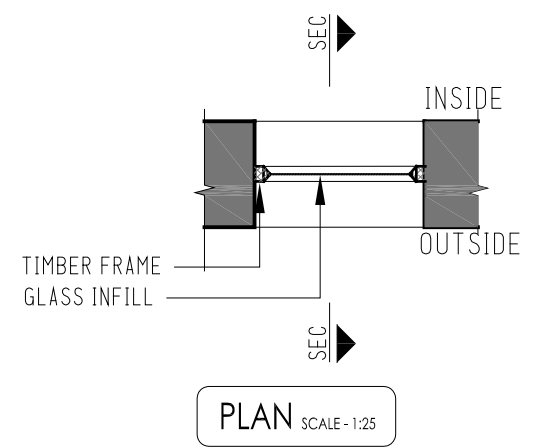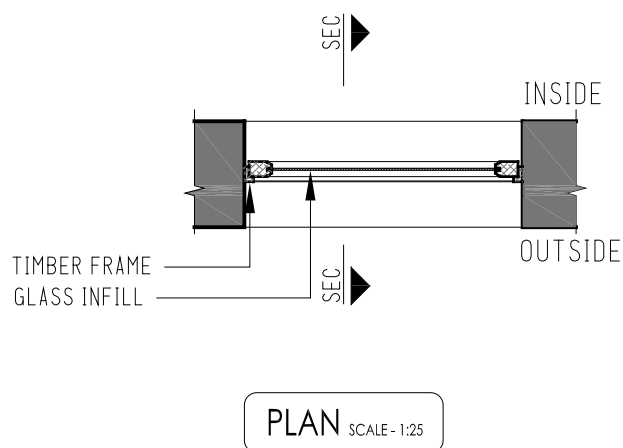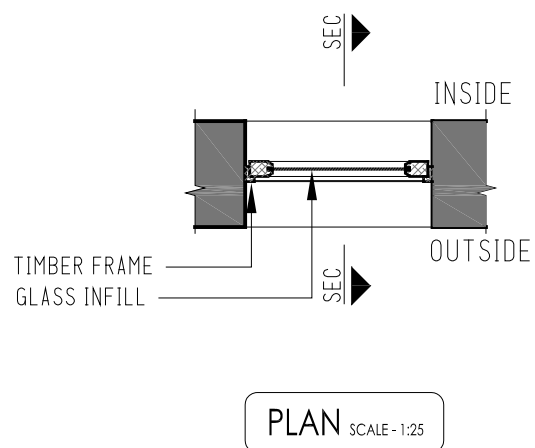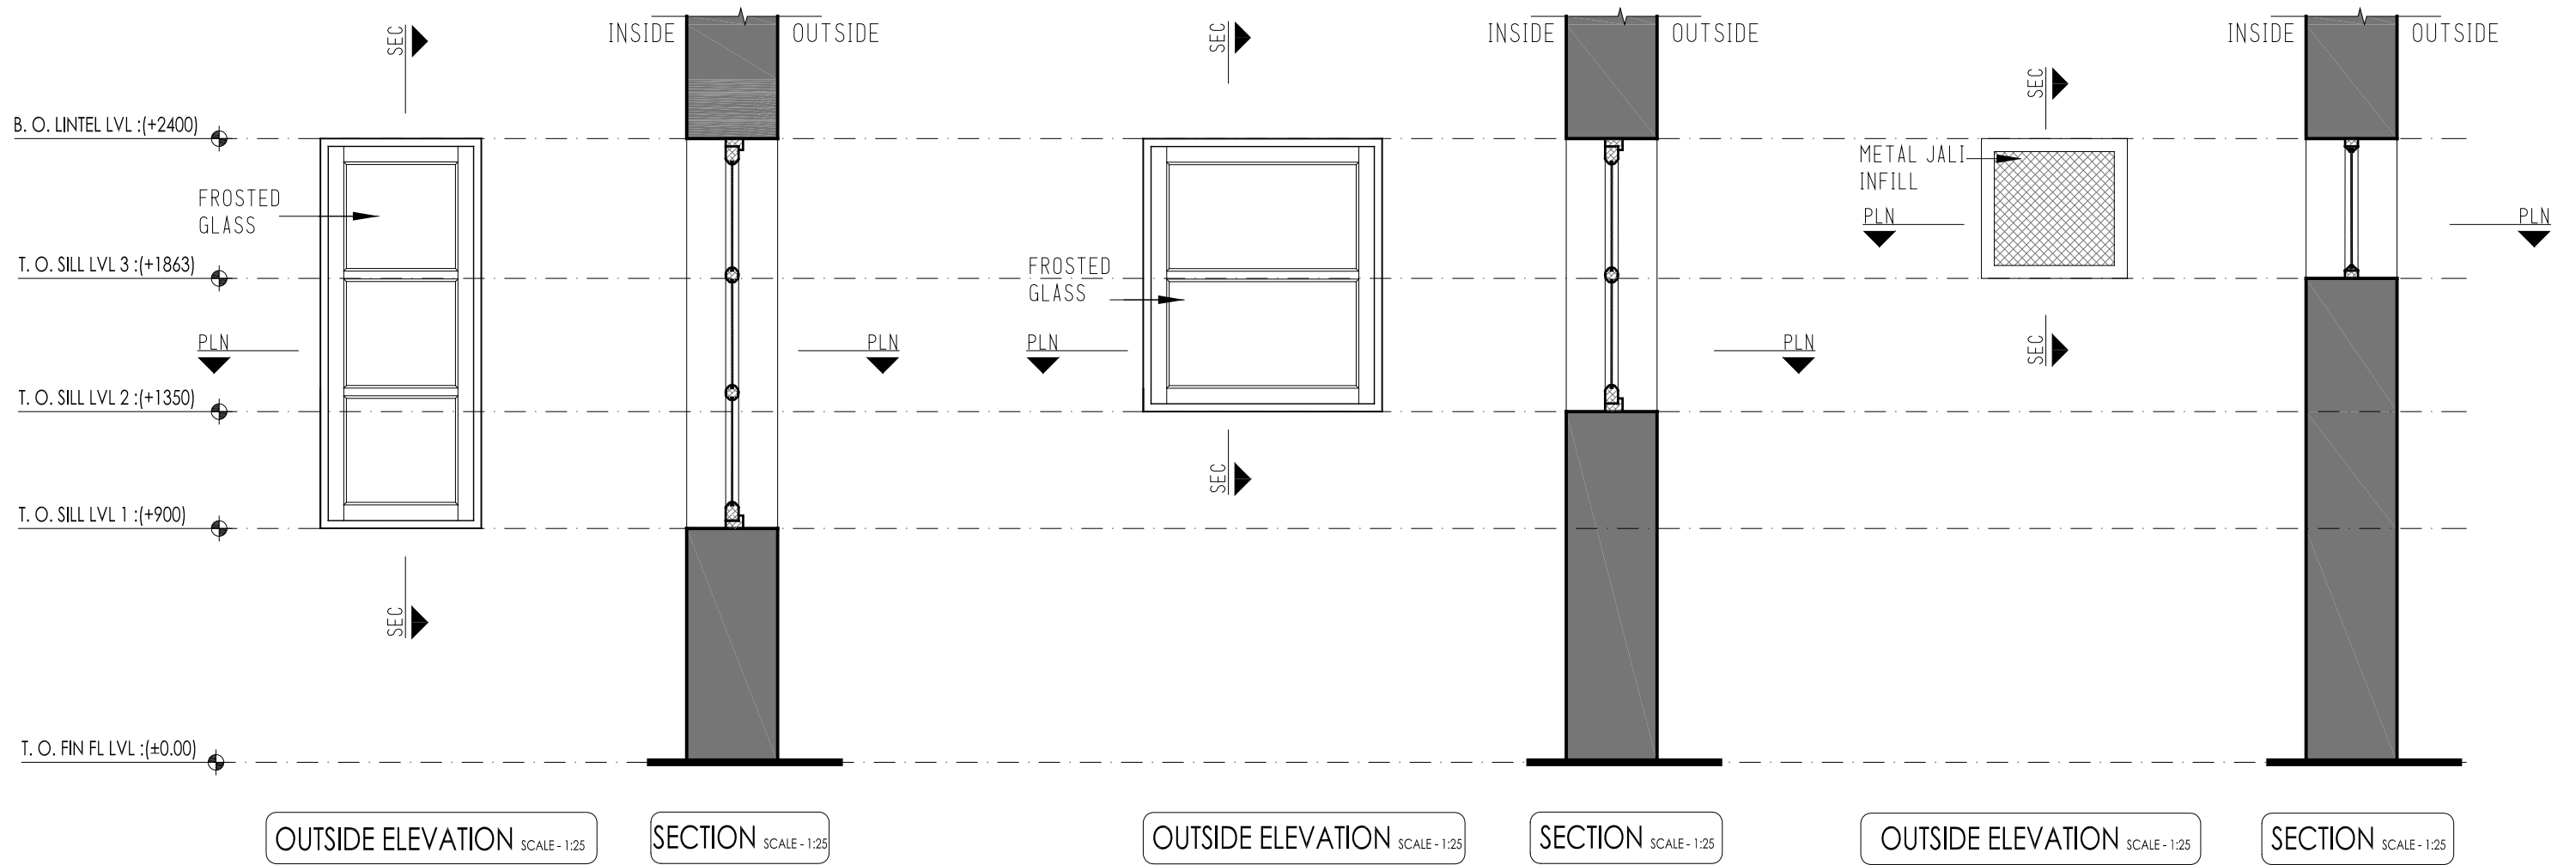

PROJECT	NOTES	DRG. TITLE : DOOR WINDOW DETAILS	SCALE : 1:25	NORTH	anthill design	SABARMATI ASHRAM PRESERVATION AND MEMORIAL TRUST
CIRCUIT HOUSE AHMEDABAD, GUJARAT		DRG. NO. : GHSM/AHM/CH/04/07	DRAWN BY : ANSHI, HANI		Office No. 56, 6th Floor, Sanidhya Building, Opp. UCO Bank, Ashram Road, Ellis Bridge, Ahmedabad - 380009. (079)26580270 Email: anthilldesign@gmail.com, www.anthilldesign.com	साबरमती आश्रम प्रिजर्वेशन अँड मेमोरियल ट्रस्ट Gandhi Smarak Sangrahalaya, Gandhi Ashram, Ahmedabad - 380 027 गांधी स्मारक संग्रहालय, गांधी आश्रम, अहमदाबाद - ३८० ०२७ ☎ (O) 27557277 (R) 27556659 Fax: 27566569 Email: mahatma@gandhiashramahmad.org
		DATE : 26-10-2017	CHECKED BY : MADHU			


TYPE : W9
SIZE : 1026 X 550 MM
TOTAL NOS. : 2

TYPE : W1 α
SIZE : 1850 X 2265MM
TOTAL NOS. : 1
MATERIAL: TIMBER

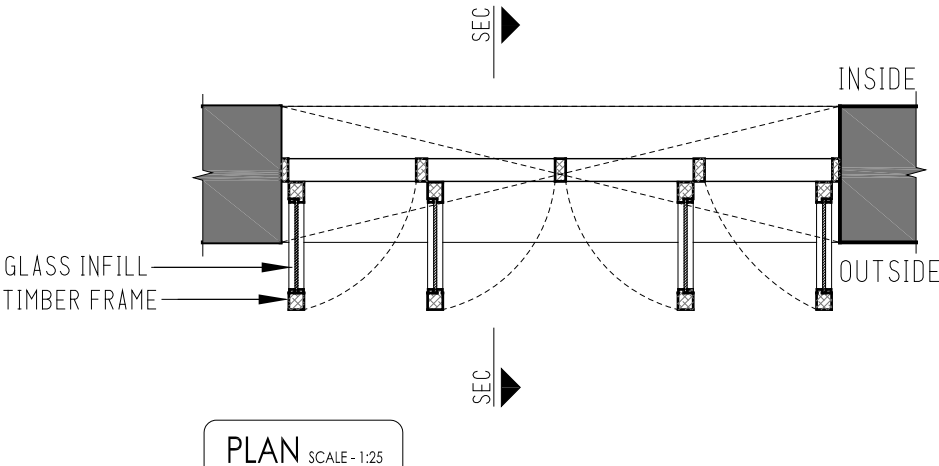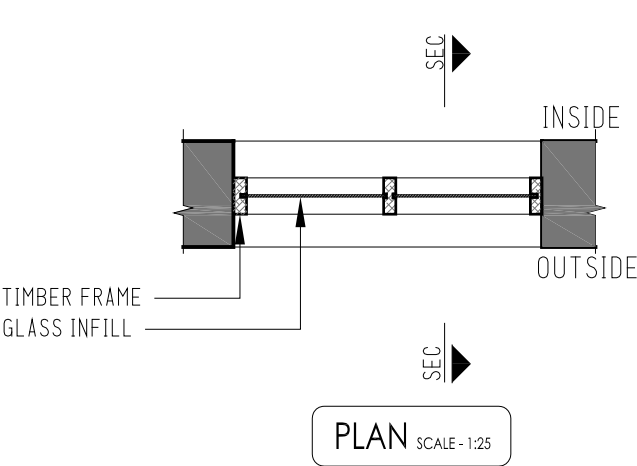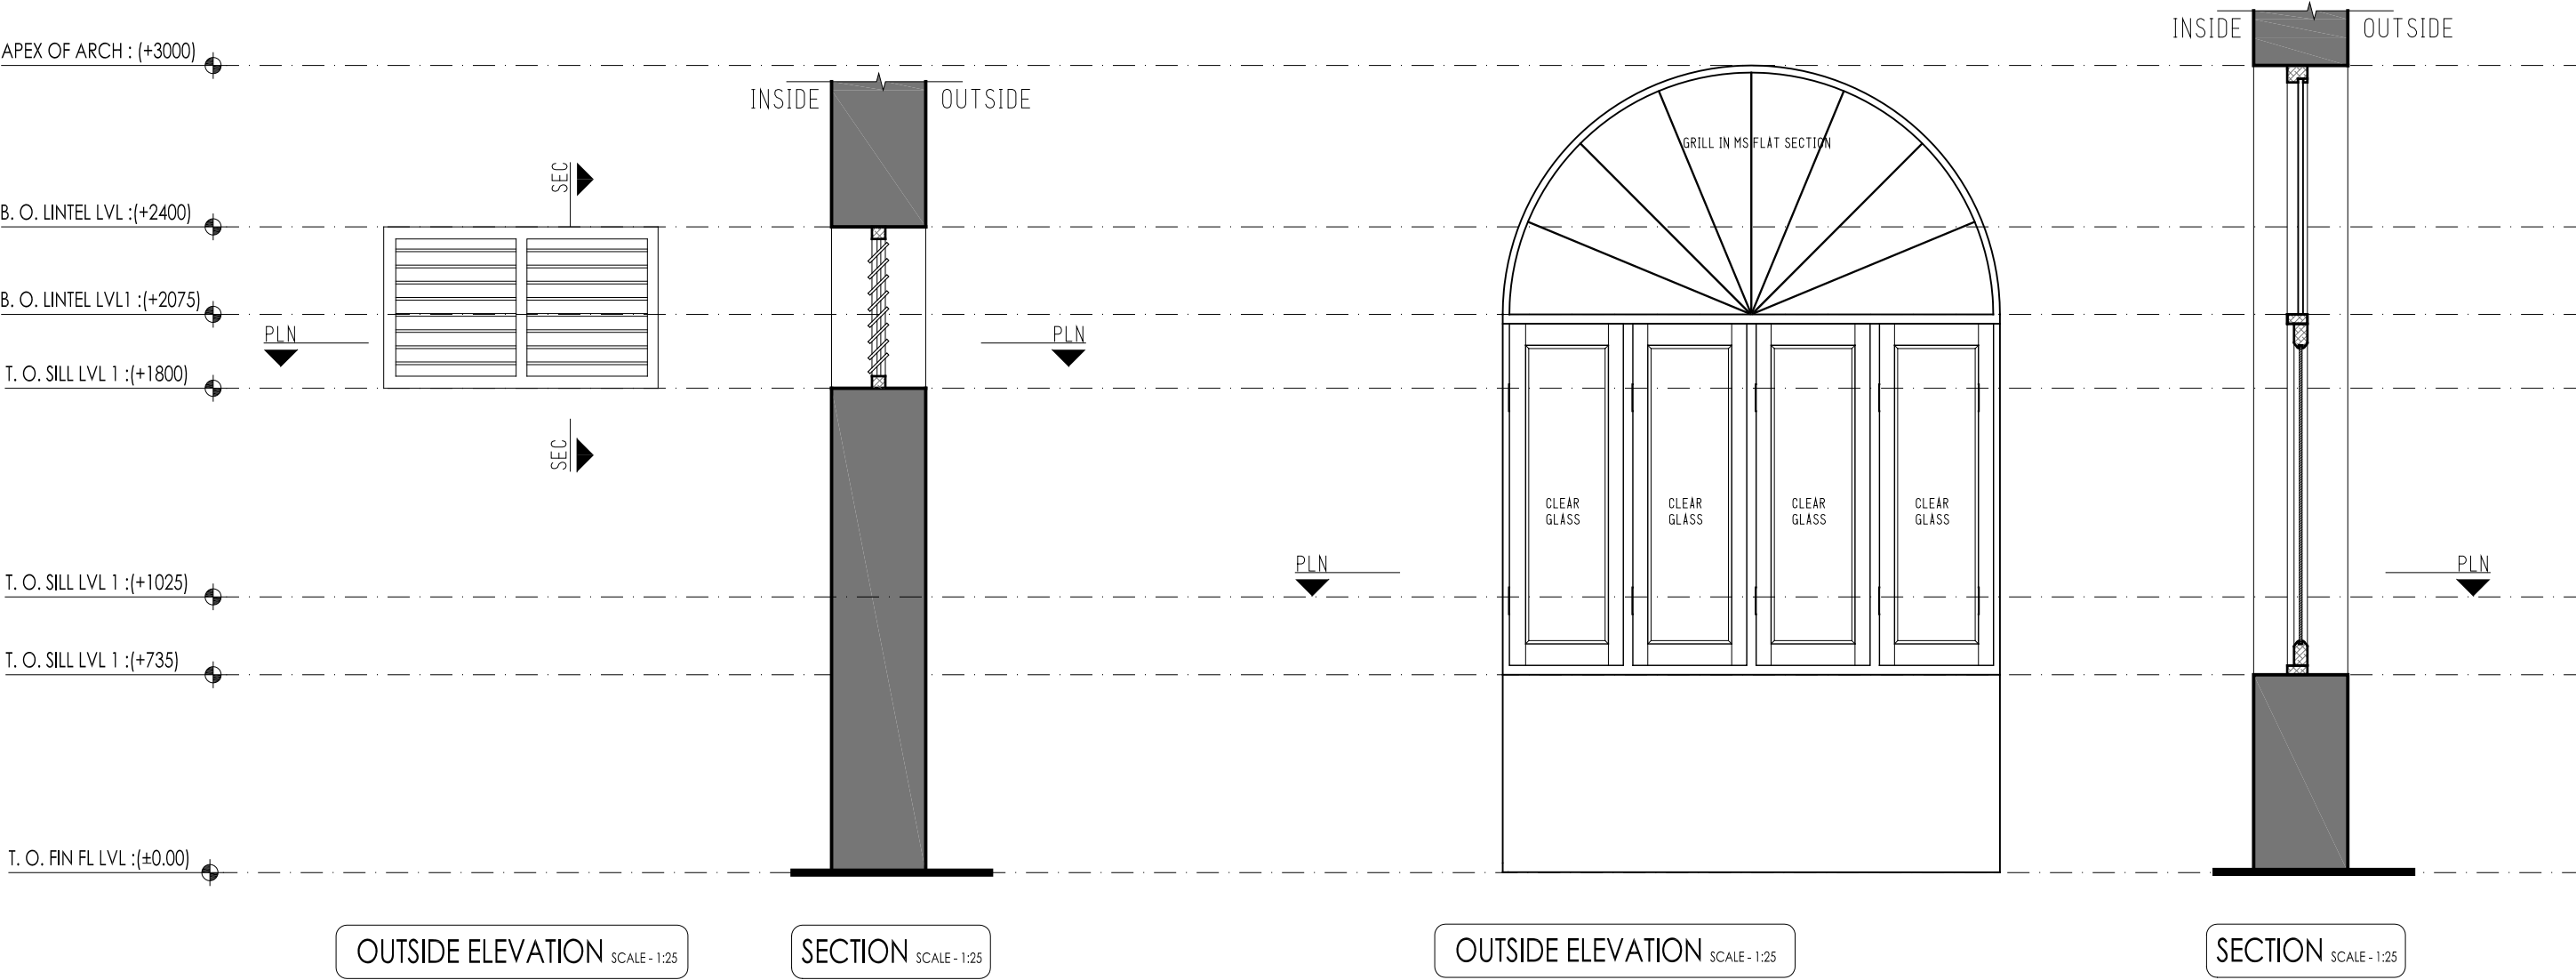


PROJECT	NOTES	DRG. TITLE : DOOR WINDOW DETAILS	SCALE : 1:25	NORTH	anthill design	SABARMATI ASHRAM PRESERVATION AND MEMORIAL TRUST
CIRCUIT HOUSE AHMEDABAD, GUJARAT		DRG. NO. : GHSM/AHM/CH/04/08 DATE : 26-10-2017	DRAWN BY : ANSHI, HANI CHECKED BY : MADHU		Office No. 56, 6th Floor, Sanidhya Building, Opp. UCO Bank, Ashram Road, Ellis Bridge, Ahmedabad - 380009. (079)26580270 Email: anthilldesign@gmail.com, www.anthilldesign.com	Gandhi Smarak Sangrahalaya, Gandhi Ashram, Ahmedabad - 380 027 ગાંધી સ્મારક સંગ્રહાલય, ગાંધી આશ્રમ, અહમદાવાદ - ૩૮૦ ૦૨૭ ☎ (O) 27557277 (R) 27556659 Fax: 27560369 Email: mahatma@gandhiashramahmatmat.org

TYPE : W10 GENERIC DETAIL
SIZE VARIES FROM
510 X 2045 MM TO 700 X 2400 MM
TOTAL NOS. : AS PER SCHEDULE
MATERIAL: TIMBER

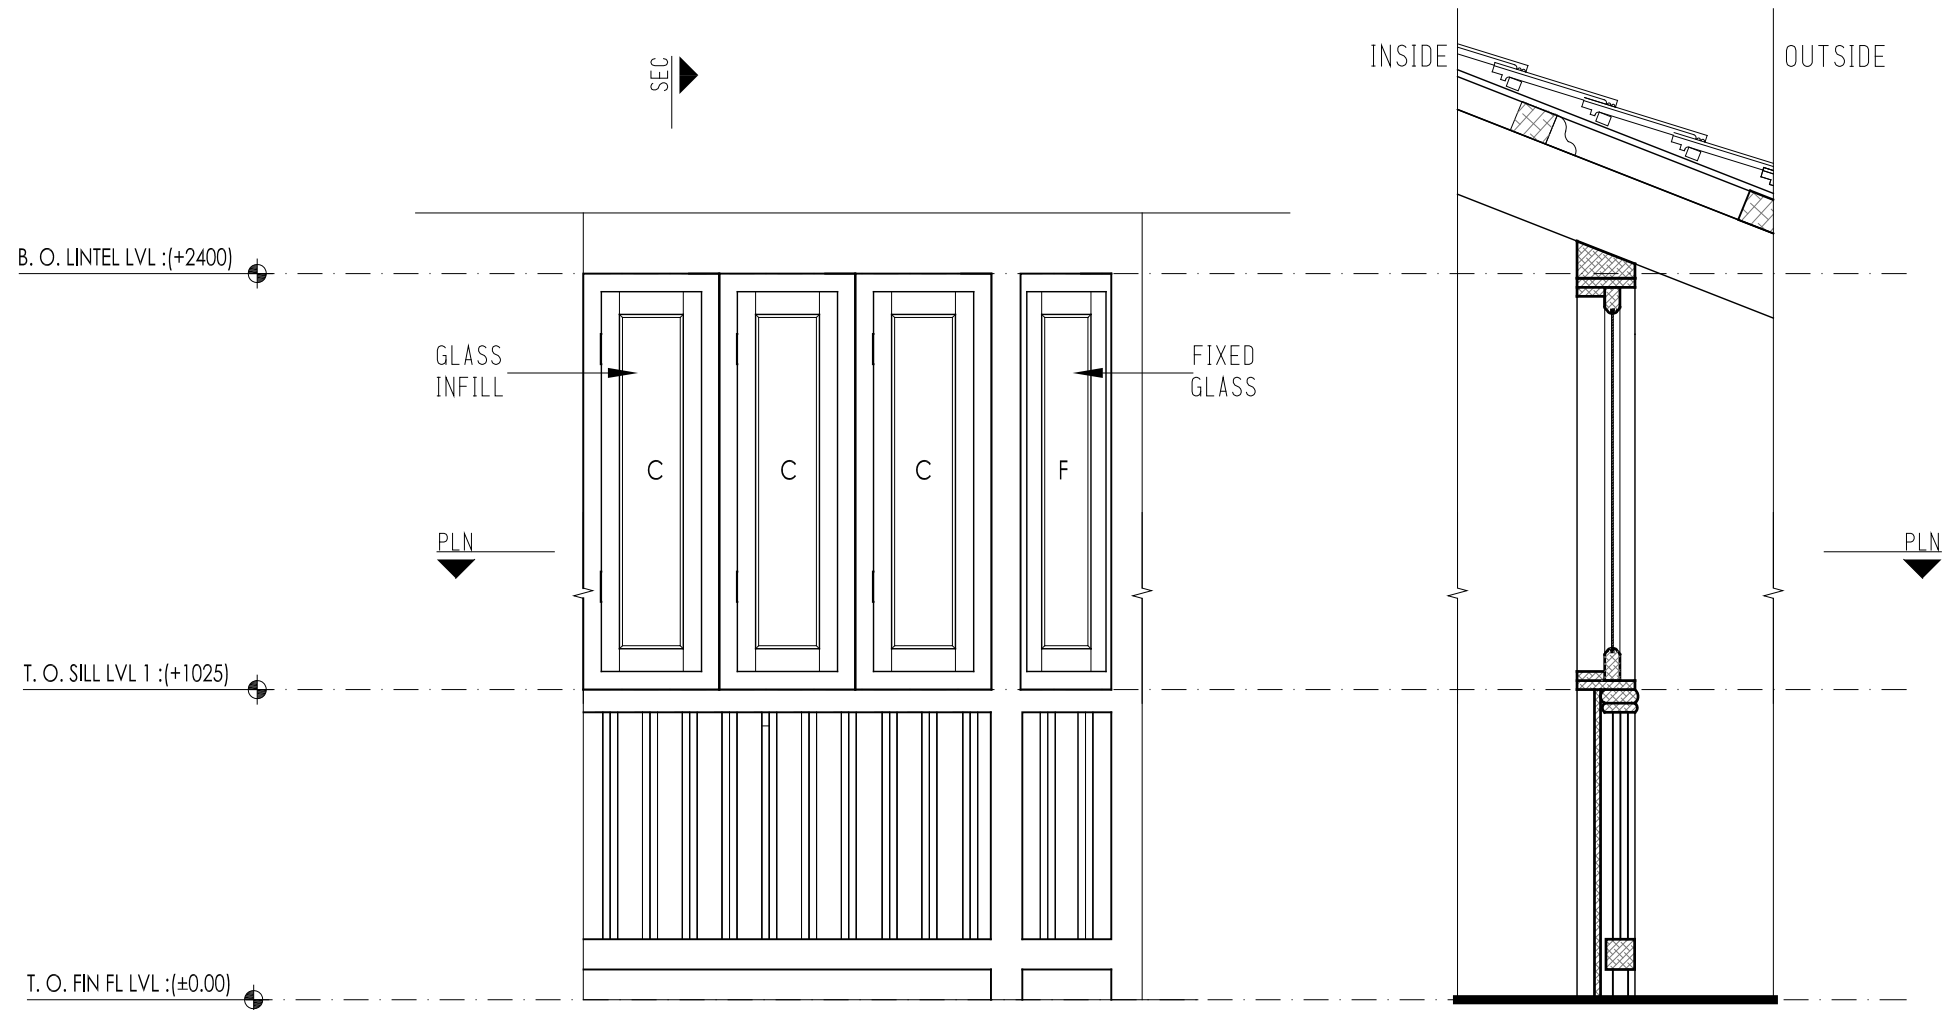


WINDOW SCHEDULE FOR W 10


W10 a : 2C + F + 2C + F + 3C
W10 b : 4C + F + 4C (2 NOS.)
W10 c : 3C + F + 3C + F + 3C
W10 d : F + 2C + F + 2C + F + 2C
W10 e : 5C + F
W10 f : 3C + F + 3C

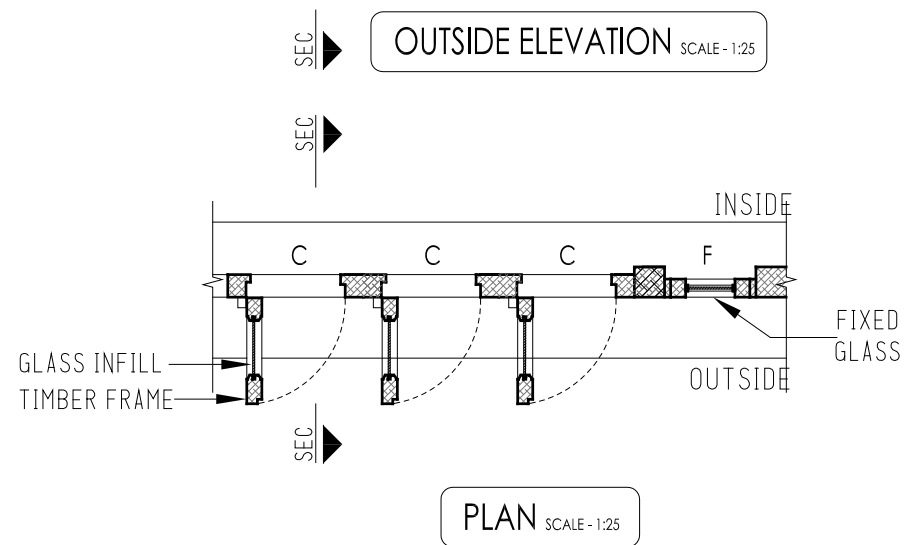

PROJECT	NOTES	DRG. TITLE : DOOR WINDOW DETAILS	SCALE : 1:25		NORTH	anthill design	SABARMATI ASHRAM PRESERVATION AND MEMORIAL TRUST
CIRCUIT HOUSE AHMEDABAD, GUJARAT		DRG. NO. : GHSM/AHM/CH/04/09	DRAWN BY : ANSHI, HANI			Office No. 56, 6th Floor, Sanidhya Building, Opp. UCO Bank, Ashram Road, Ellis Bridge, Ahmedabad - 380009. (079)26580270 Email: anthilldesign@gmail.com, www.anthilldesign.com	साबरमती आश्रम प्रिजर्वेशन अँड मेमोरियल ट्रस्ट Gandhi Smarak Sangrahalaya, Gandhi Ashram, Ahmedabad - 380 027 गांधी स्मारक संग्रहालय, गांधी आश्रम, अहमदाबाद - ३८० ०२७ ☎ (O) 27557277 (R) 27556659 Fax: 27566569 Email: mahatma@gandhiashramahmedabad.org
		DATE : 26-10-2017	CHECKED BY : MADHU				

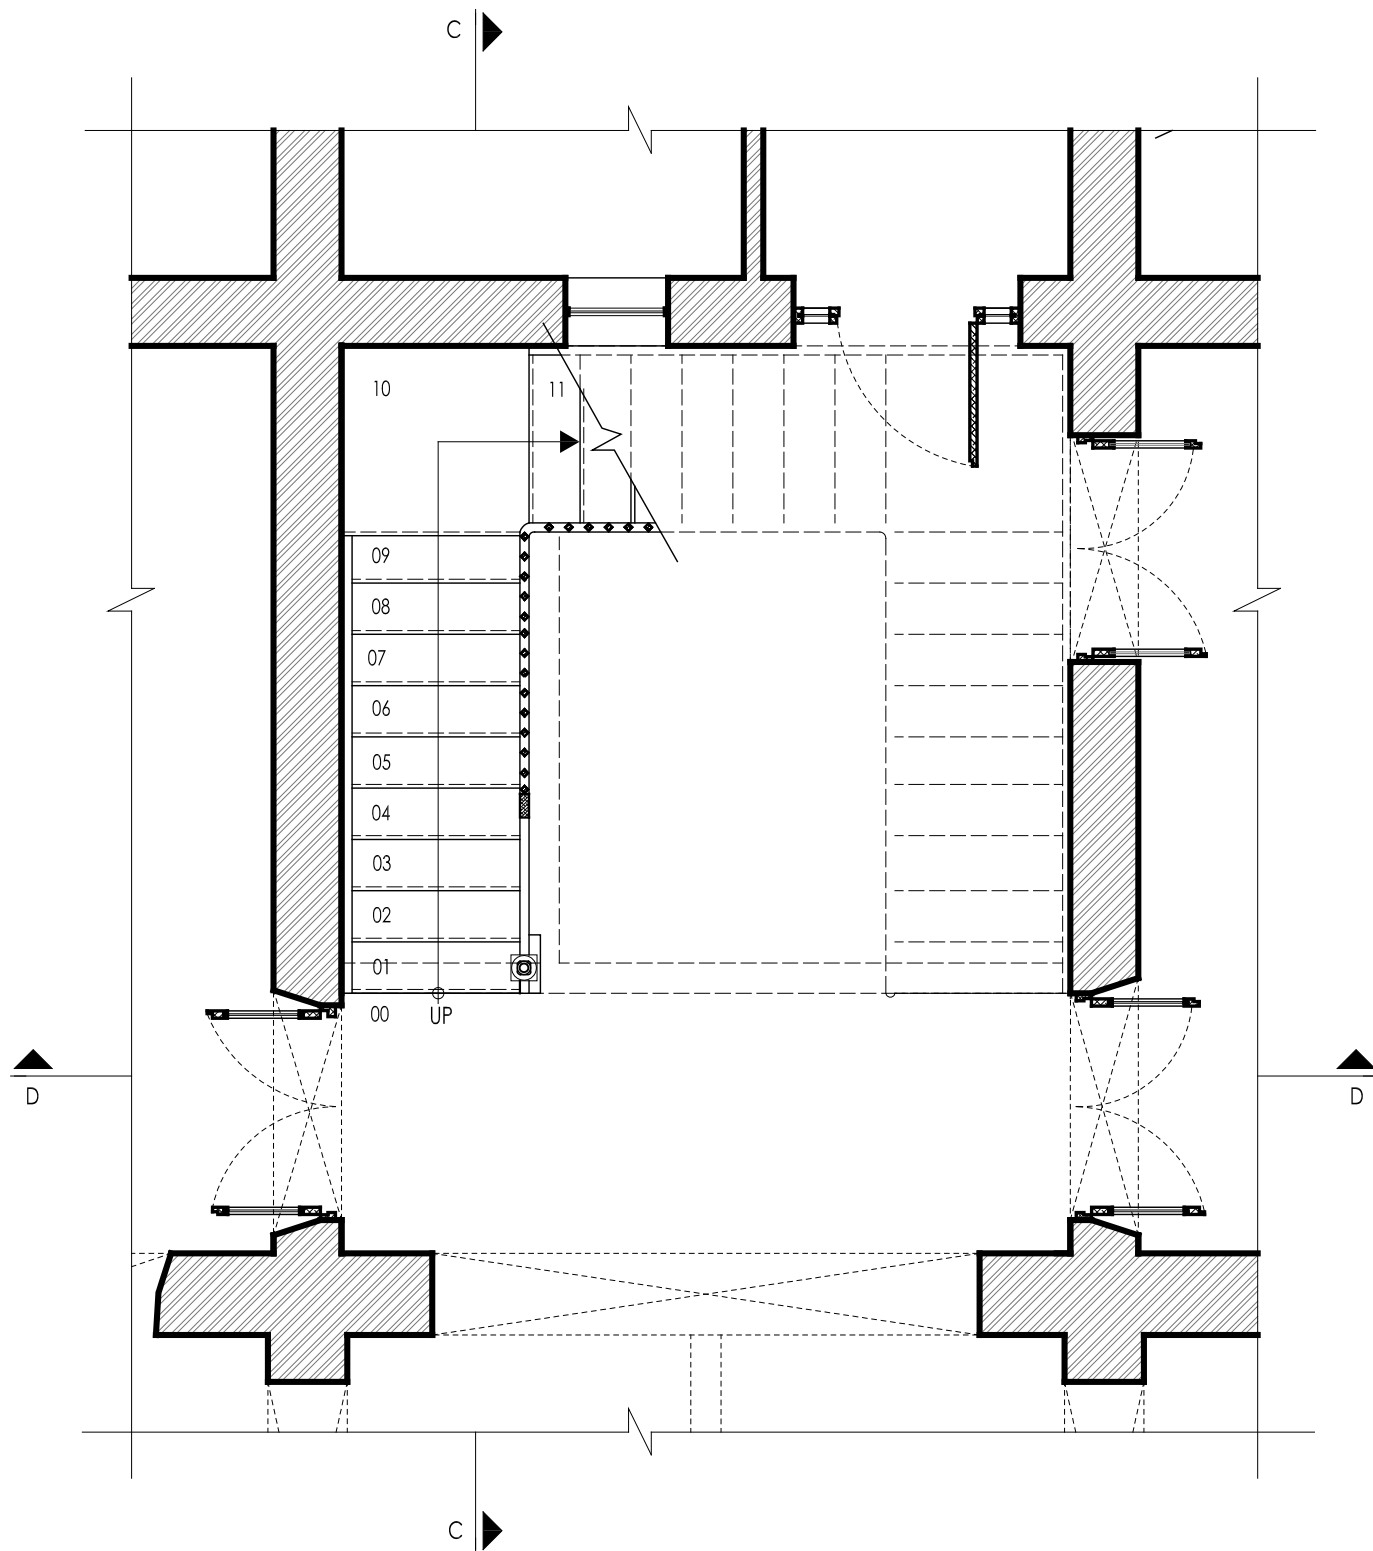


GROUND FLOOR PLAN

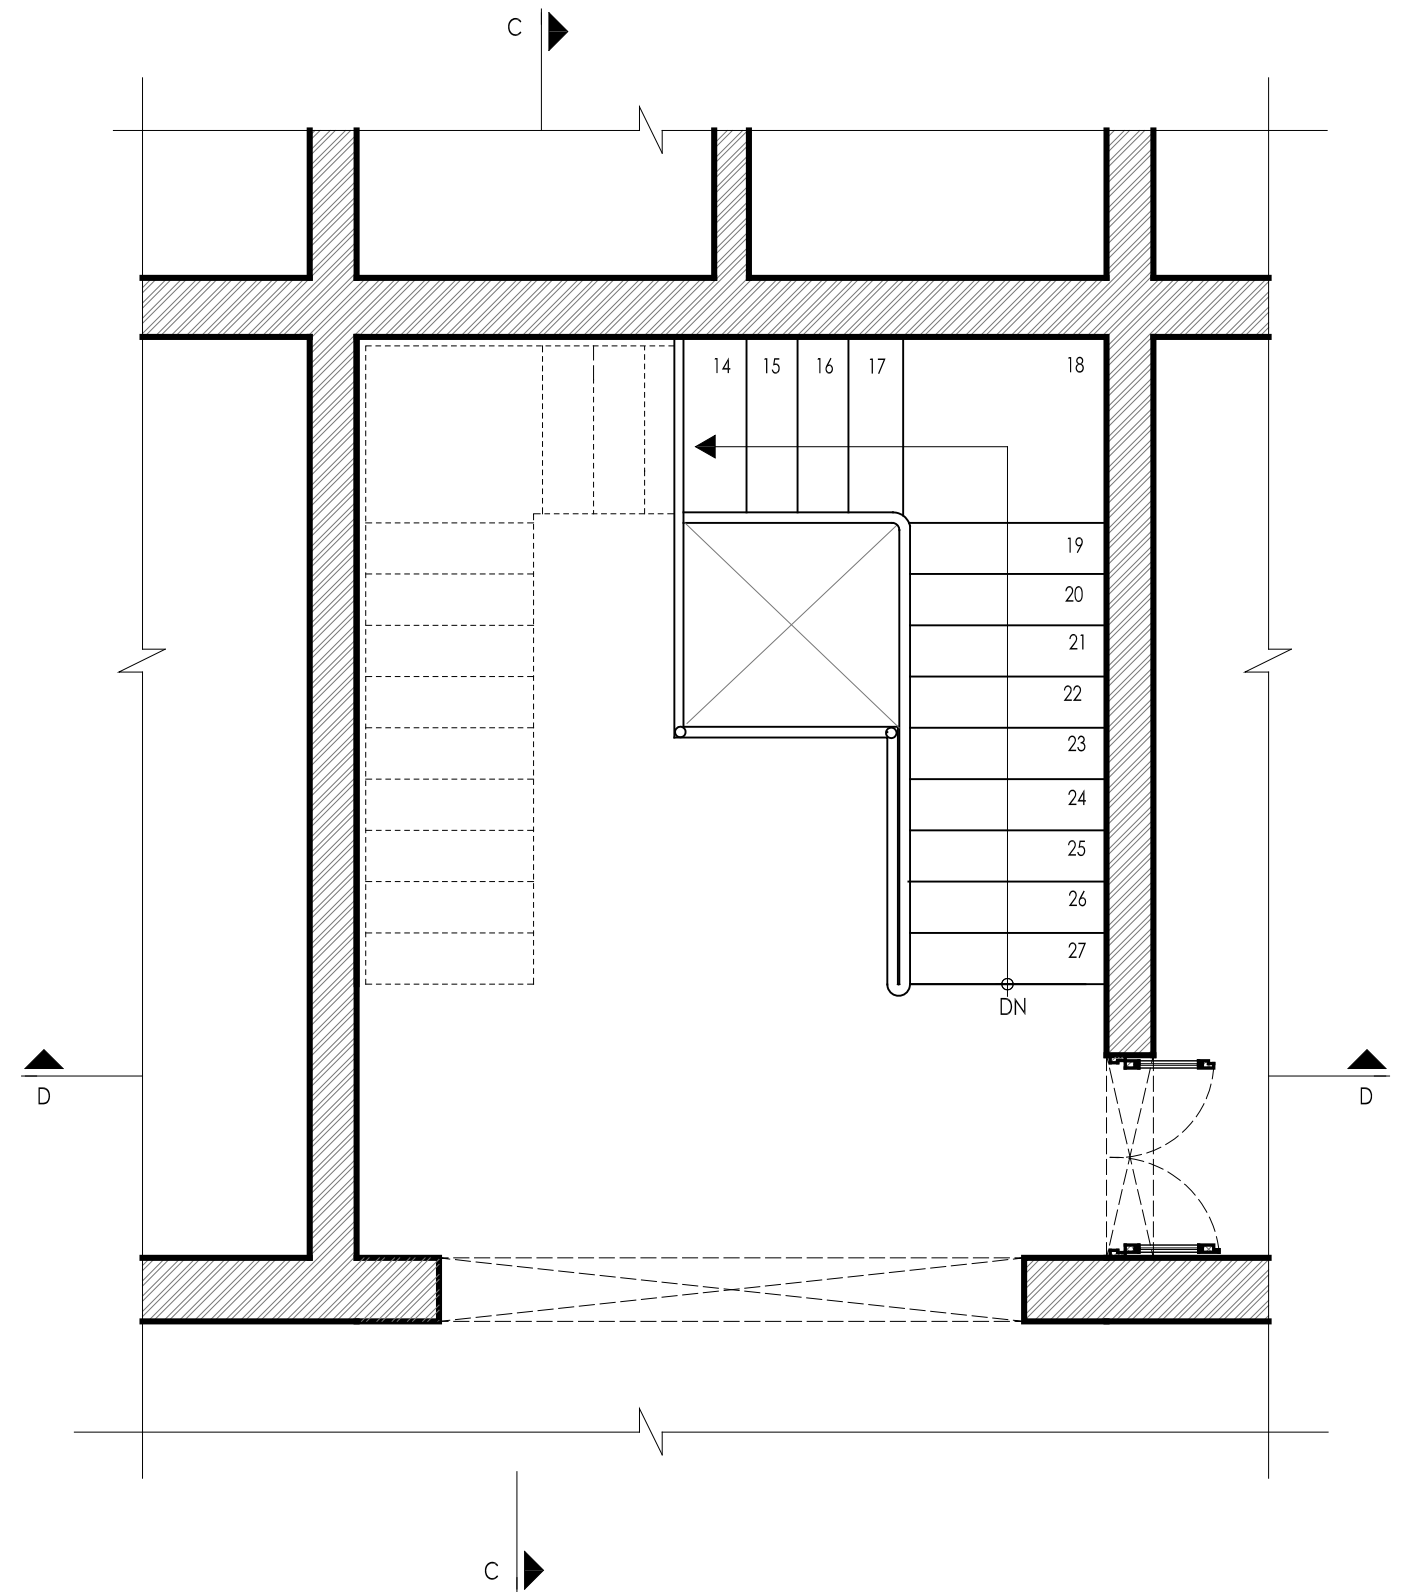

FIRST FLOOR PLAN

STAIRCASE 1 DETAIL


PROJECT		NOTES			NORTH		
CIRCUIT HOUSE AHMEDABAD, GUJARAT		DRG. TITLE : STAIRCASE DETAILS	SCALE : 1:50			anthill design Office No. 56, 6th Floor, Sanidhya Building, Opp. UCO Bank, Ashram Road, Ellis Bridge, Ahmedabad - 380009. (079)26580270 Email: anthilldesign@gmail.com, www.anthilldesign.com	 SABARMATI ASHRAM PRESERVATION AND MEMORIAL TRUST સાબરમતી આશ્રમ પ્રિઝર્વેશન એન્ડ મેમોરીયલ ટ્રસ્ટ Gandhi Smarak Sangrahalaya, Gandhi Ashram, Ahmedabad - 380 027 ગાંધી સ્મારક સંગ્રહાલય, ગાંધી આશ્રમ, અહમદાવાદ - ૩૮૦ ૦૨૭ ☎ (O) 27557277 (R) 27556659 Fax: 27566569 Email: mahatma@gandhiashramahmedabad.org
		DRG. NO. : GHSM/AHM/CH/05/01	DRAWN BY : ANSHI				
		DATE : 26-10-2017	CHECKED BY : MADHU				

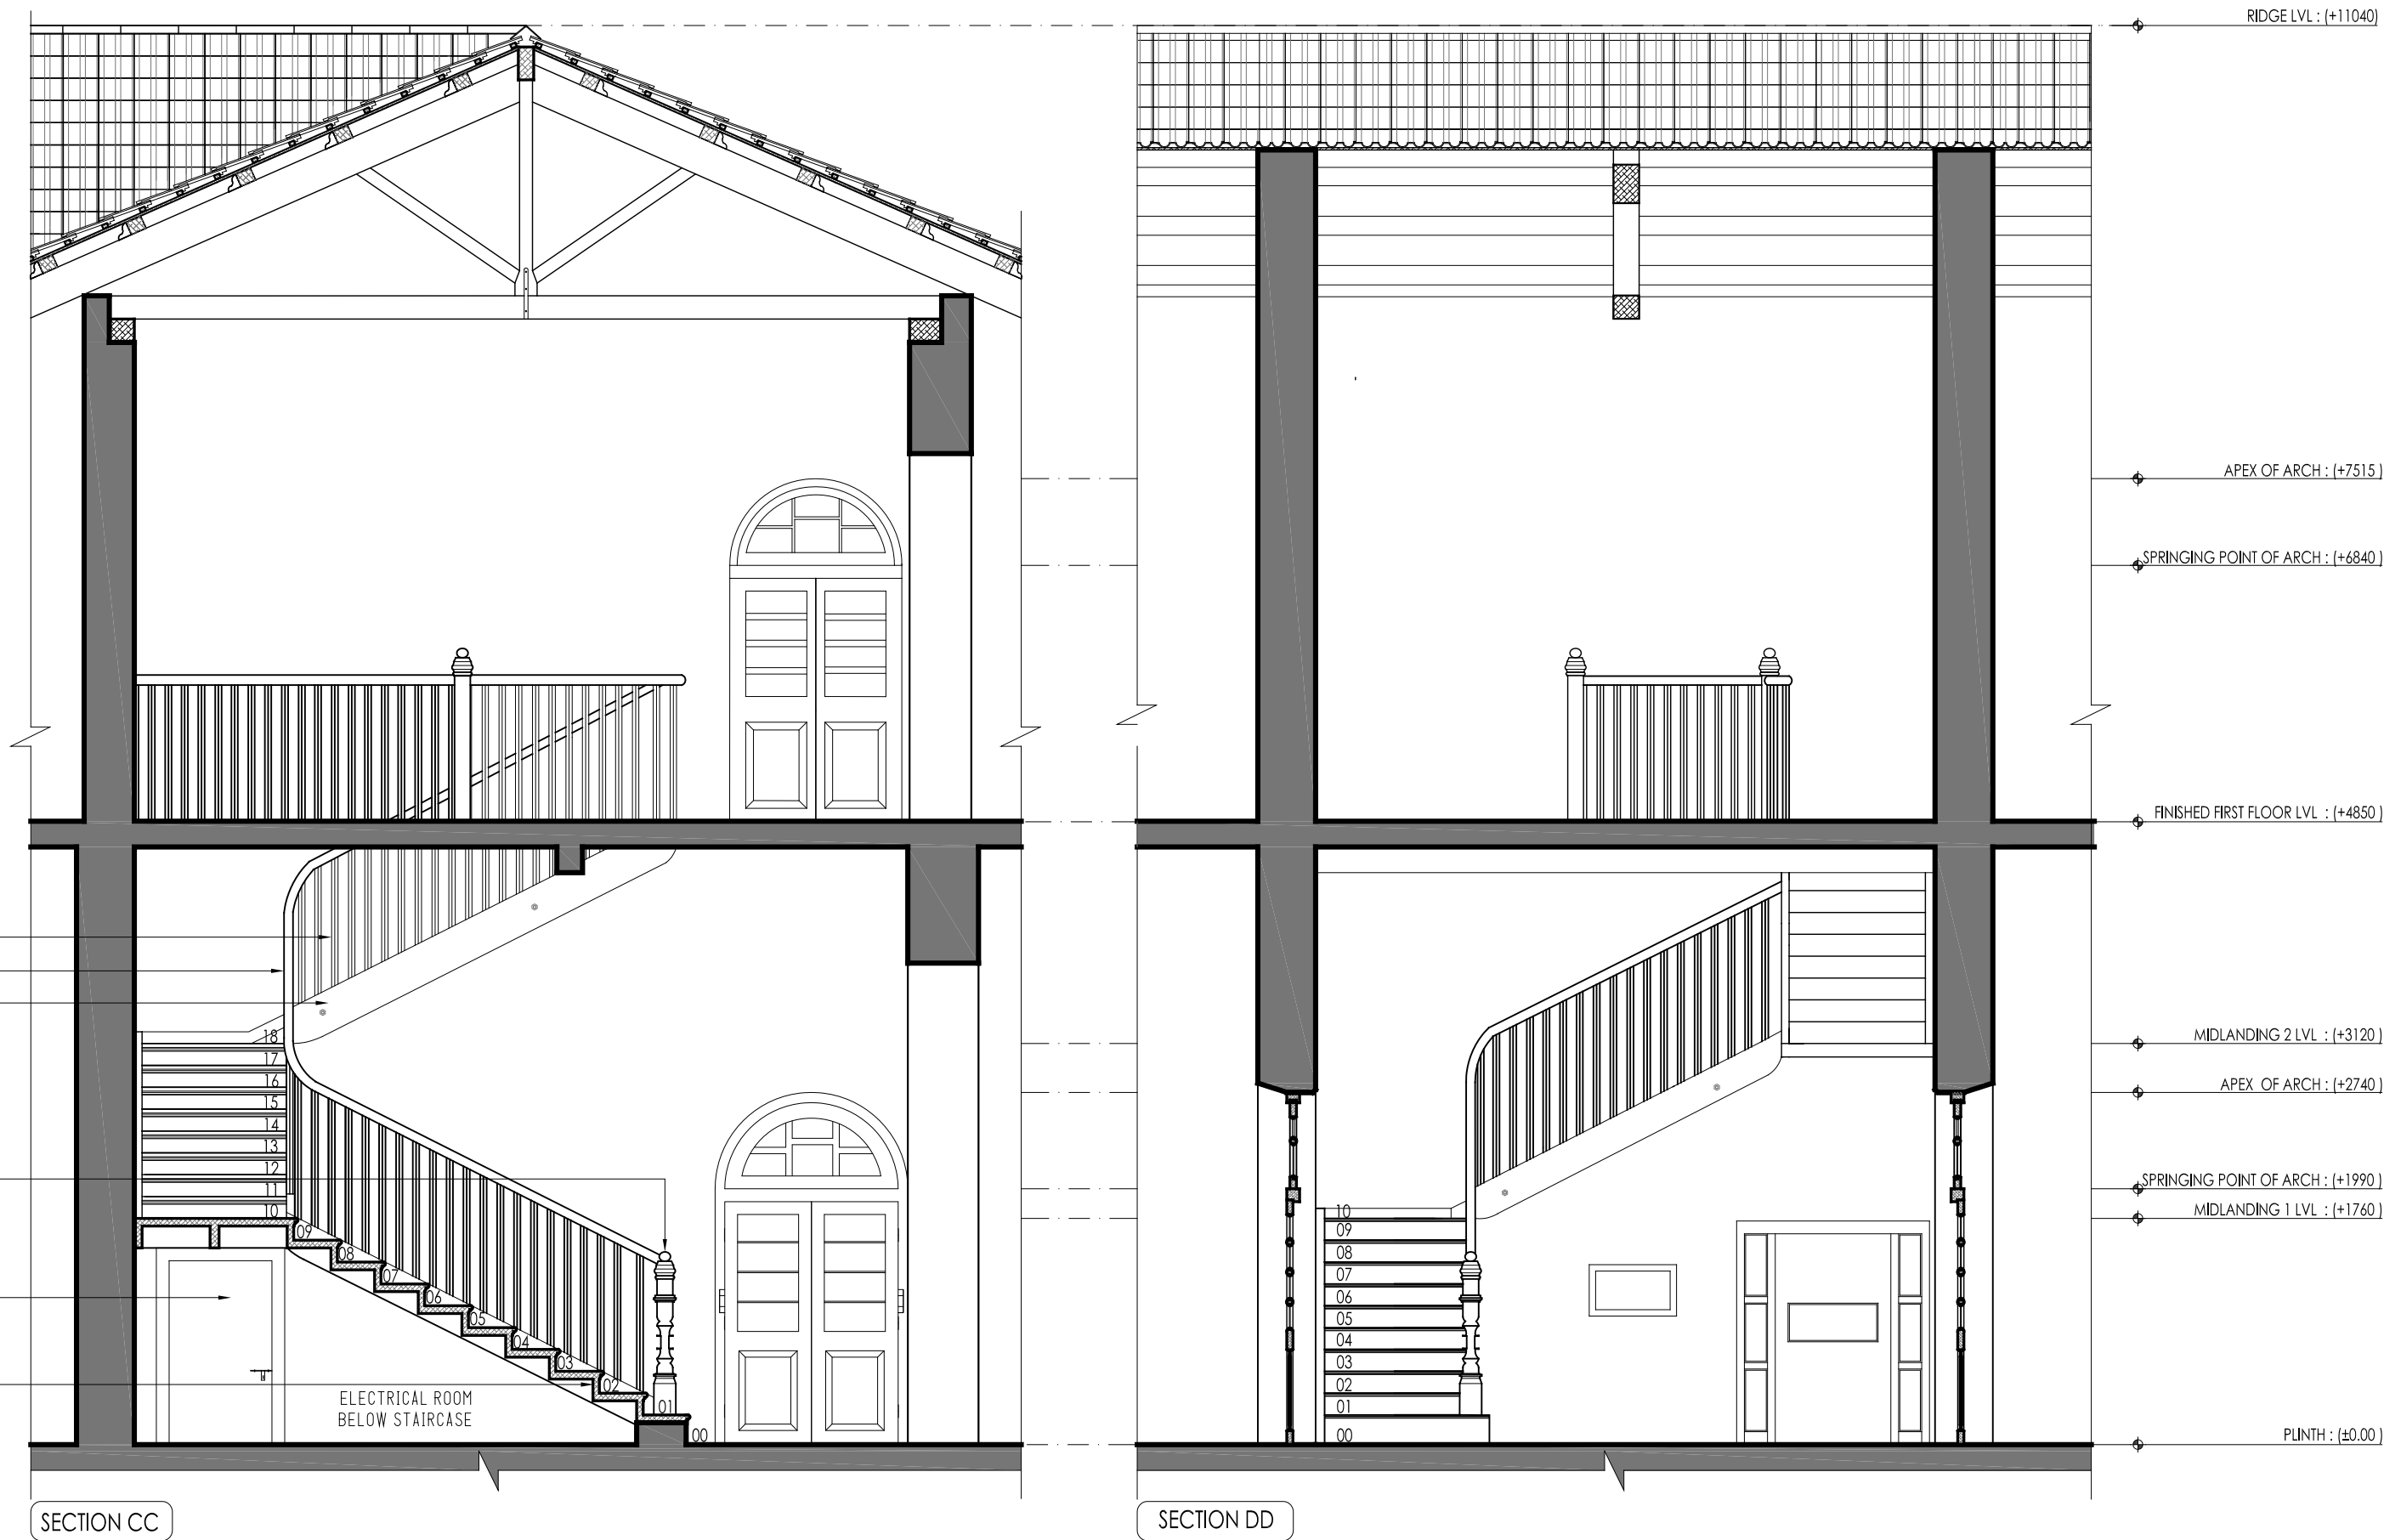


STAIRCASE 1 DETAIL

PROJECT	NOTES	DRG. TITLE : STAIRCASE DETAILS	SCALE : 1:50		NORTH	anthill design	SABARMATI ASHRAM PRESERVATION AND MEMORIAL TRUST
CIRCUIT HOUSE AHMEDABAD, GUJARAT		DRG. NO. : GHSM/AHM/CH/05/02	DRAWN BY : ANSHI			Office No. 56, 6th Floor, Sanidhya Building, Opp. UCO Bank, Ashram Road, Ellis Bridge, Ahmedabad - 380009. (079)26580270 Email: anthilldesign@gmail.com, www.anthilldesign.com	साबरमती आश्रम प्रिजर्वेशन अँड मेमोरियल ट्रस्ट Gandhi Smarak Sangrahalaya, Gandhi Ashram, Ahmedabad - 380 027 गान्धी स्मारक संग्रहालय, गान्धी आश्रम, अहमदाबाद - ३८० ०२७ ☎ (0) 27557277 (R) 27556639 Fax: 27568569 Email: mahatma@gandhiashramahmatra.org
		DATE : 26-10-2017	CHECKED BY : MADHU				

FIRST FLOOR PLAN

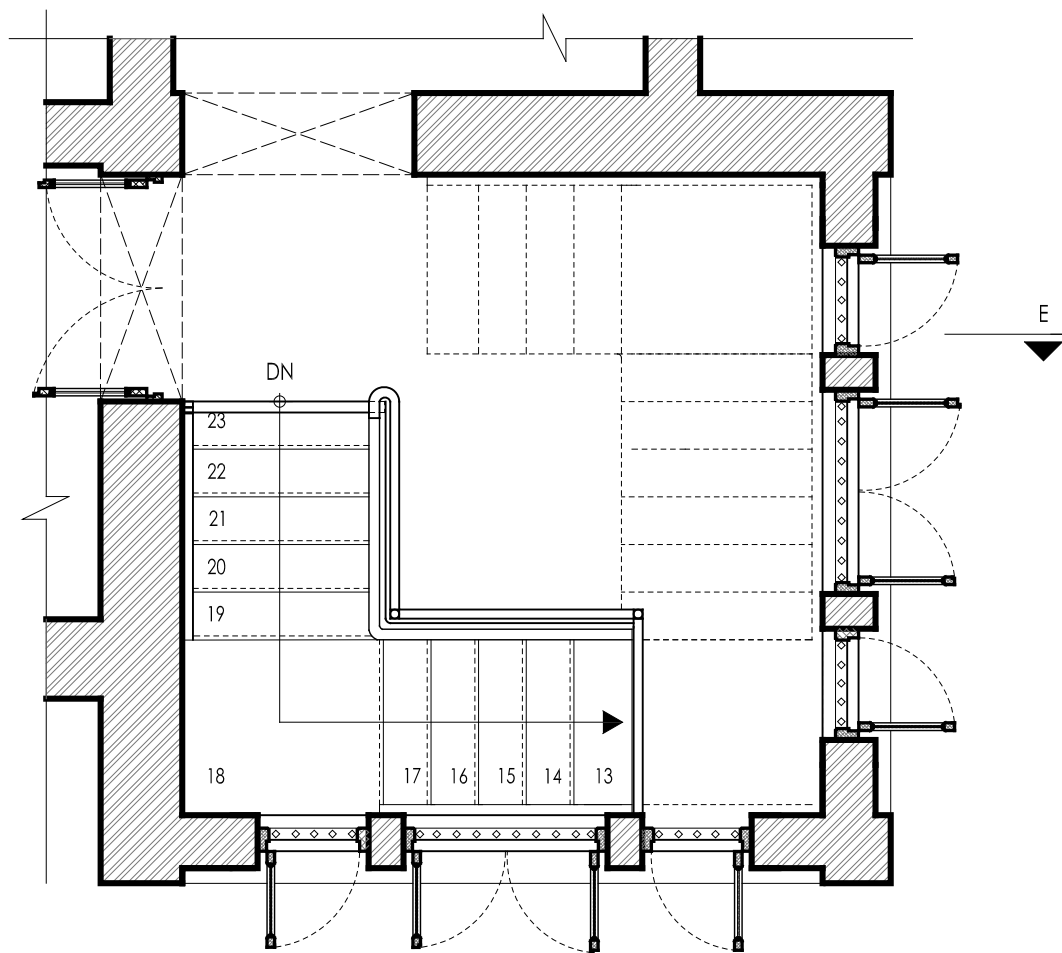


GROUND FLOOR PLAN

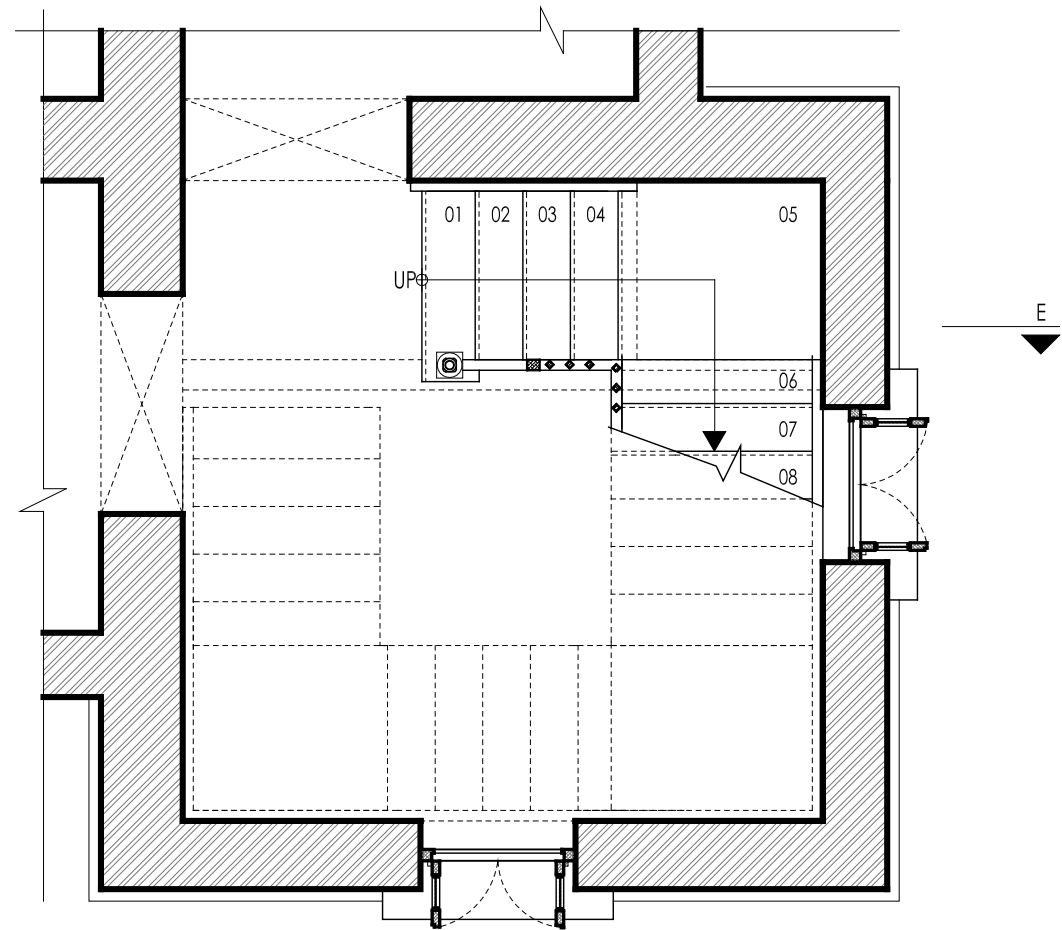


STAIRCASE 2 DETAIL

SECTION EE


WOODEN HAND RAIL
WOODEN BALUSTER
STRINGER BEAM
WOODEN NEWEL POST
WOODEN GATE
WOODEN RISER

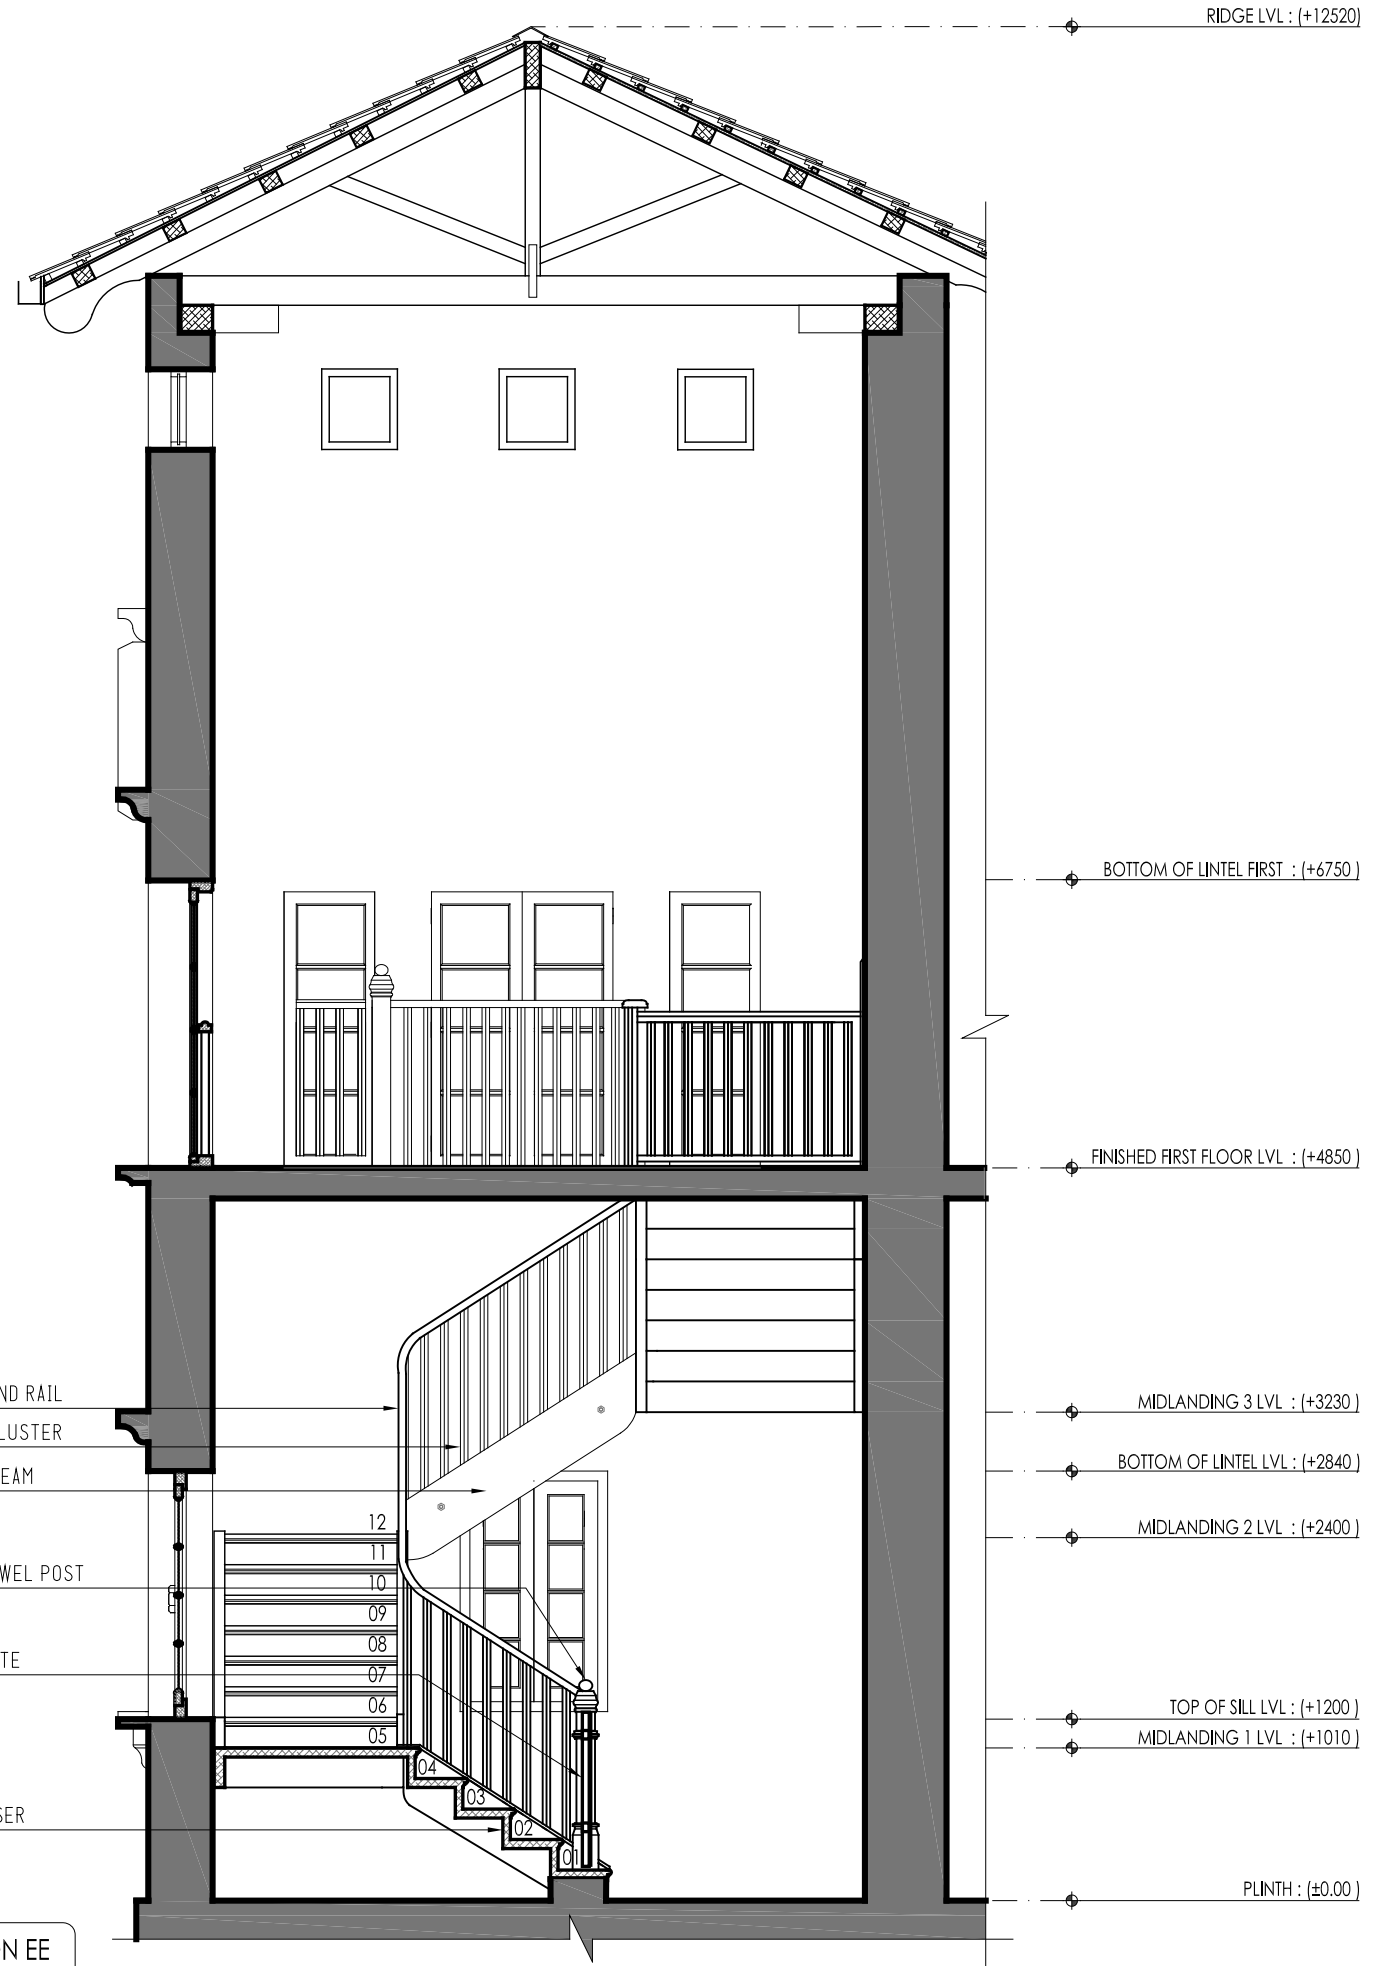


PROJECT	NOTES	DRG. TITLE : STAIRCASE DETAILS	SCALE : 1:50		NORTH	anthill design	SABARMATI ASHRAM PRESERVATION AND MEMORIAL TRUST
CIRCUIT HOUSE AHMEDABAD, GUJARAT		DRG. NO. : GHSM/AHM/CH/05/03	DRAWN BY : ANSHI			Office No. 56, 6th Floor, Sanidhya Building, Opp. UCO Bank, Ashram Road, Ellis Bridge, Ahmedabad - 380009. (079)26580270 Email: anthilldesign@gmail.com, www.anthilldesign.com	साबरमती आश्रम प्रिजर्वेशन अँड मेमोरियल ट्रस्ट Gandhi Smarak Sangrahalaya, Gandhi Ashram, Ahmedabad - 380 027 गान्धी स्मारक संग्रहालय, गान्धी आश्रम, अहमदाबाद - ३८० ०२७ ☎ (0) 27557277 (R) 27556659 Fax: 27566569 Email: mahatma@gandhiashramahmad.org
		DATE : 26-10-2017	CHECKED BY : MADHU				

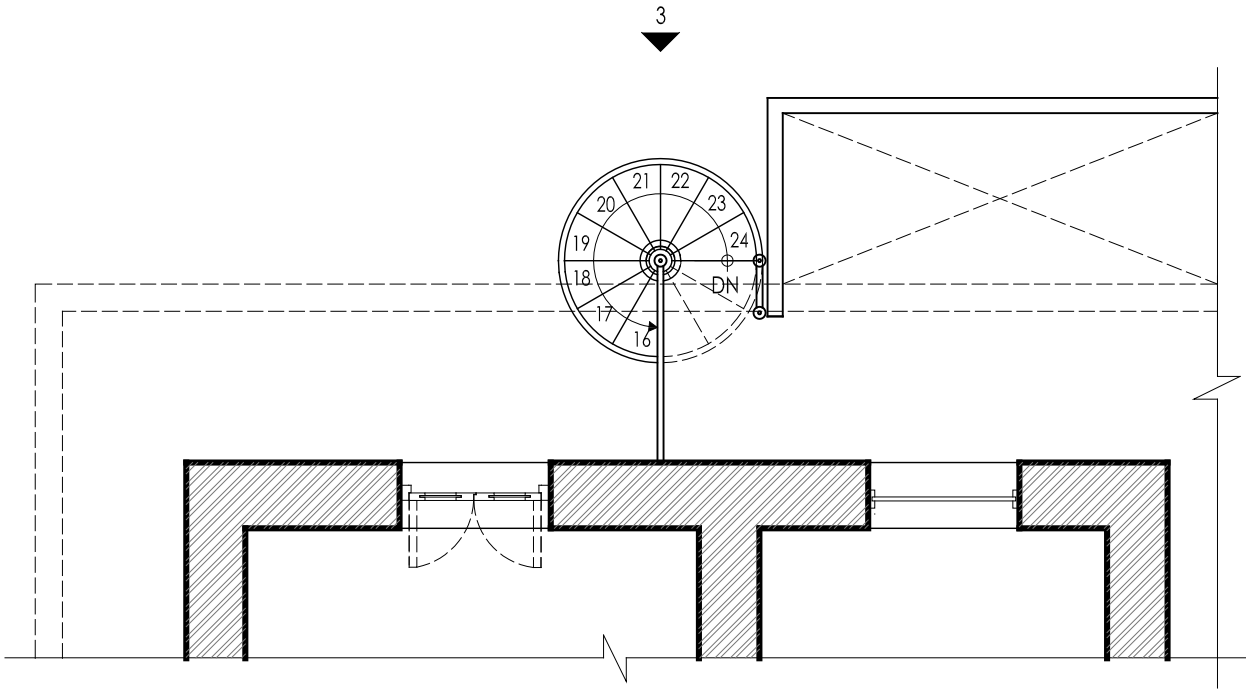

FIRST FLOOR PLAN

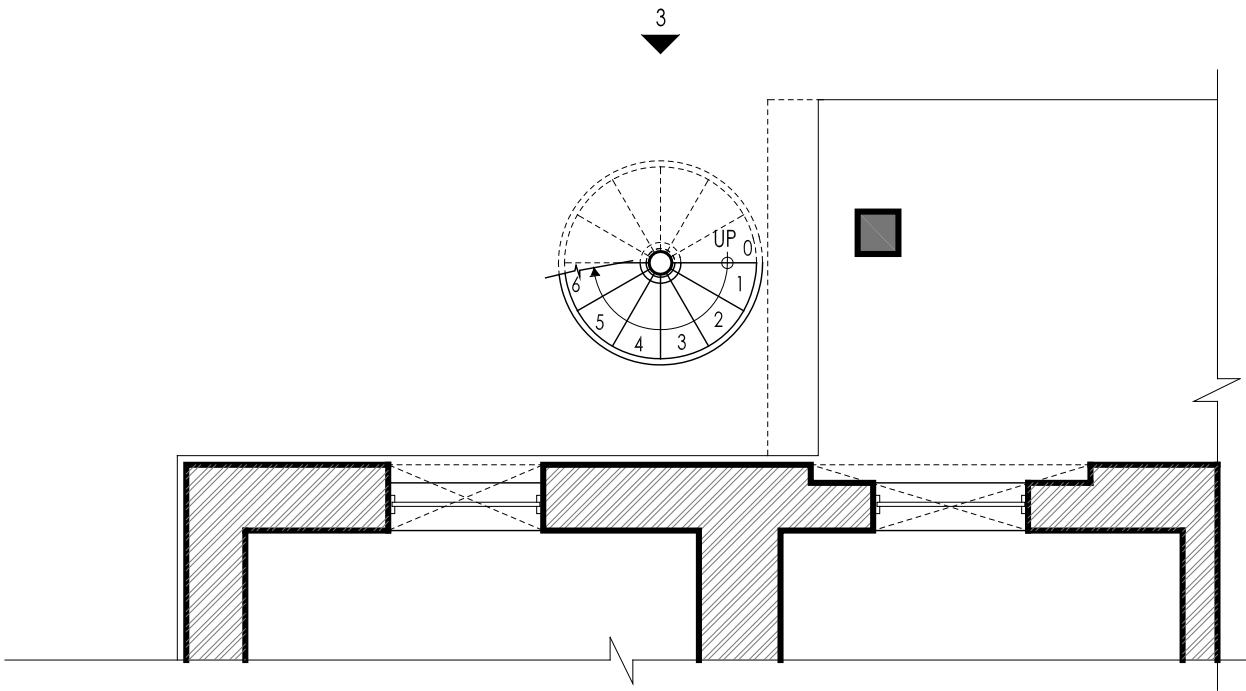

GROUND FLOOR PLAN

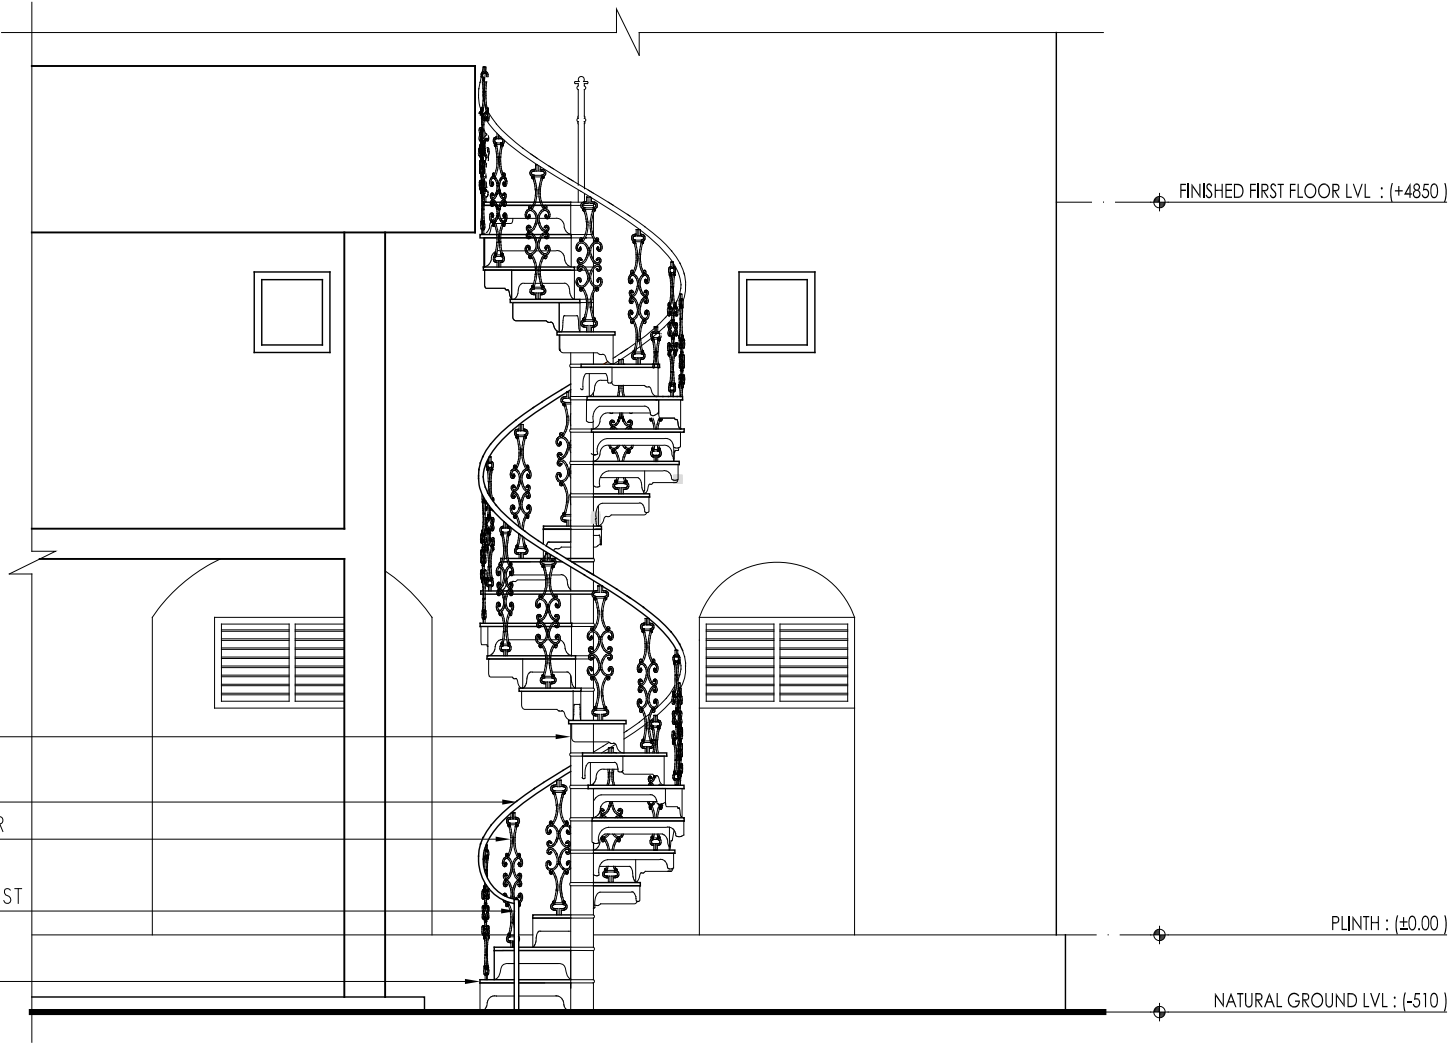

ELEVATION 3

STAIRCASE 3 DETAIL

PROJECT		NOTES			NORTH	
CIRCUIT HOUSE AHMEDABAD, GUJARAT		DRG. TITLE : STAIRCASE DETAILS	SCALE : 1:50			anthill design Office No. 56, 6th Floor, Sanidhya Building, Opp. UCO Bank, Ashram Road, Ellis Bridge, Ahmedabad - 380009. (079)26580270 Email: anthilldesign@gmail.com, www.anthilldesign.com
		DRG. NO. : GHSM/AHM/CH/05/04	DRAWN BY : ANSHI			
		DATE : 26-10-2017	CHECKED BY : MADHU			
					 SABARMATI ASHRAM PRESERVATION AND MEMORIAL TRUST સાબરમતી આશ્રમ પ્રિઝર્વેશન એન્ડ મેમોરીયલ ટ્રસ્ટ Gandhi Smarak Sangrahalaya, Gandhi Ashram, Ahmedabad - 380 027 ગાંધી સ્મારક સંગ્રહાલય, ગાંધી આશ્રમ, અહમદાવાદ - ૩૮૦ ૦૨૭ ☎ (O) 27557277 (R) 27556659 Fax: 27566569 Email: mahatma@gandhiashramahmedabad.org	



1. WEST ELEVATION



2. FRONT ELEVATION



3. BACK VIEW OF THE ENTIRE STRUCTURE



4. ARCADED CORRIDOR (GROUND FLOOR)



5. "GANDHI HALL"



7. CORRIDORS ON THE UPPER FLOOR



6. ADAPTIVE REUSE OF THE ROOMS AS SUITES



9. STAIRCASE IN THE STAIRWELLS




8. ROOF STRUCTURE OF STAIRWELLS




10. GUTTER FIXING DETAIL



11. DETAIL OF ELEVATION

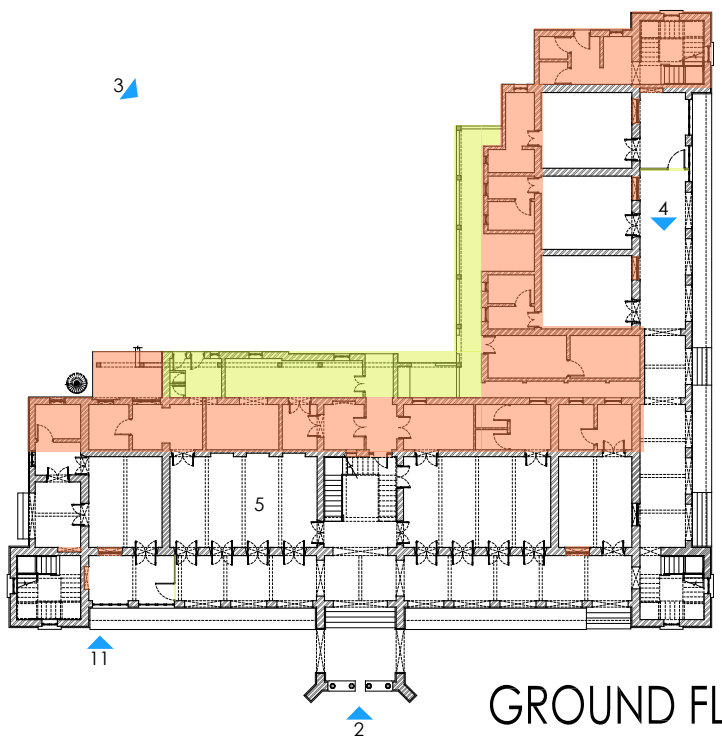

GROUND FLOOR PLAN

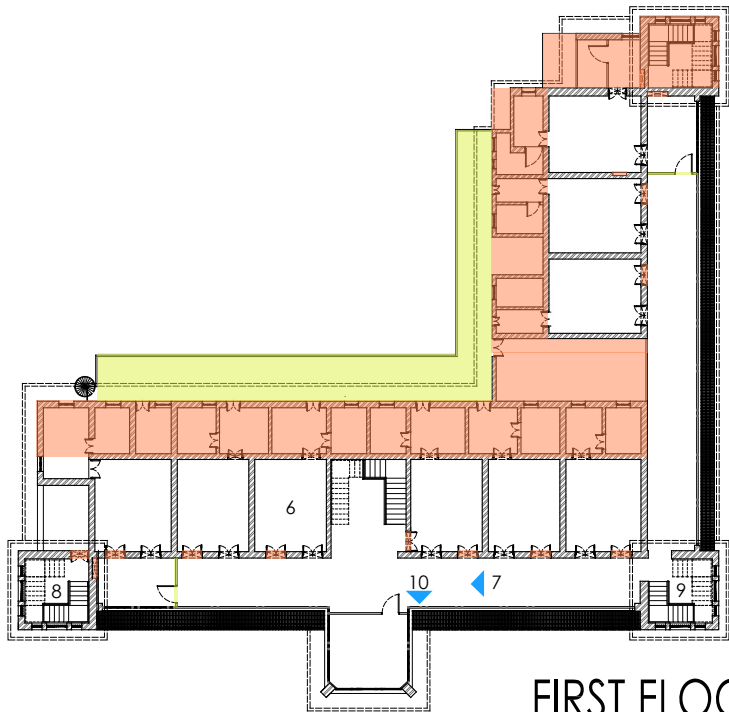

FIRST FLOOR PLAN

PROJECT	NOTES	DRG. TITLE : PHOTO DOCUMENTATION	SCALE : PLANS 1:500	NORTH	anthill design	SABARMATI ASHRAM PRESERVATION AND MEMORIAL TRUST
CIRCUIT HOUSE AHMEDABAD, GUJARAT	MODIFIED LATER ADDITION	DRG. NO. : GHSM/AHM/CH/00/01 DATE : 26-10-2017	DRAWN BY : SHREYA, ANSHI CHECKED BY : MADHU		Office No. 56, 6th Floor, Sanidhya Building, Opp. UCO Bank, Ashram Road, Ellis Bridge, Ahmedabad - 380009. (079)26580270 Email: anthilldesign@gmail.com, www.anthilldesign.com	साबरमती आश्रम प्रिजर्वेशन अँड मेमोरियल ट्रस्ट Gandhi Smarak Sangrahalaya, Gandhi Ashram, Ahmedabad - 380 027 गांधी स्मारक संग्रहालय, गांधी आश्रम, अहमदाबाद - ३८० ०२७ (O) 27557277 (R) 27556659 Fax: 27560569 Email: mahatma@gandhiashramahamam.org