

ARCHITECTURAL DOCUMENTATION
OF
NATIONAL INSTITUTE OF NATUROPATHY, PUNE.

FOR
MINISTRY OF CULTURE,
GOVERNMENT OF INDIA

UNDER
SABARMATI ASHRAM PRESERVATION AND MEMORIAL TRUST (SAPMT), AHMEDABAD.


PREPARED BY
NIMESH PORWAL AND ASSOCIATES
ARCHITECTS AND URBAN DESIGNERS

Paranjape House, Fergusson College Road, opp. Venus Traders, Shivajinagar, Pune - 04
npaprojects@gmail.com

NATIONAL INSTITUTE OF NATUROPATHY, PUNE.

LIST OF CONTENT

1.1	Site Plan
1.2	Ground Floor Plan
1.3	Roof Plan
2.1	Section
3.1	Elevation - 1 and 2
3.2	Elevation - 3 and 4
4.1-4.11	Door Details
4.12-4.16	Window Details
5.1	Interior Photography
5.2	Exterior Photography

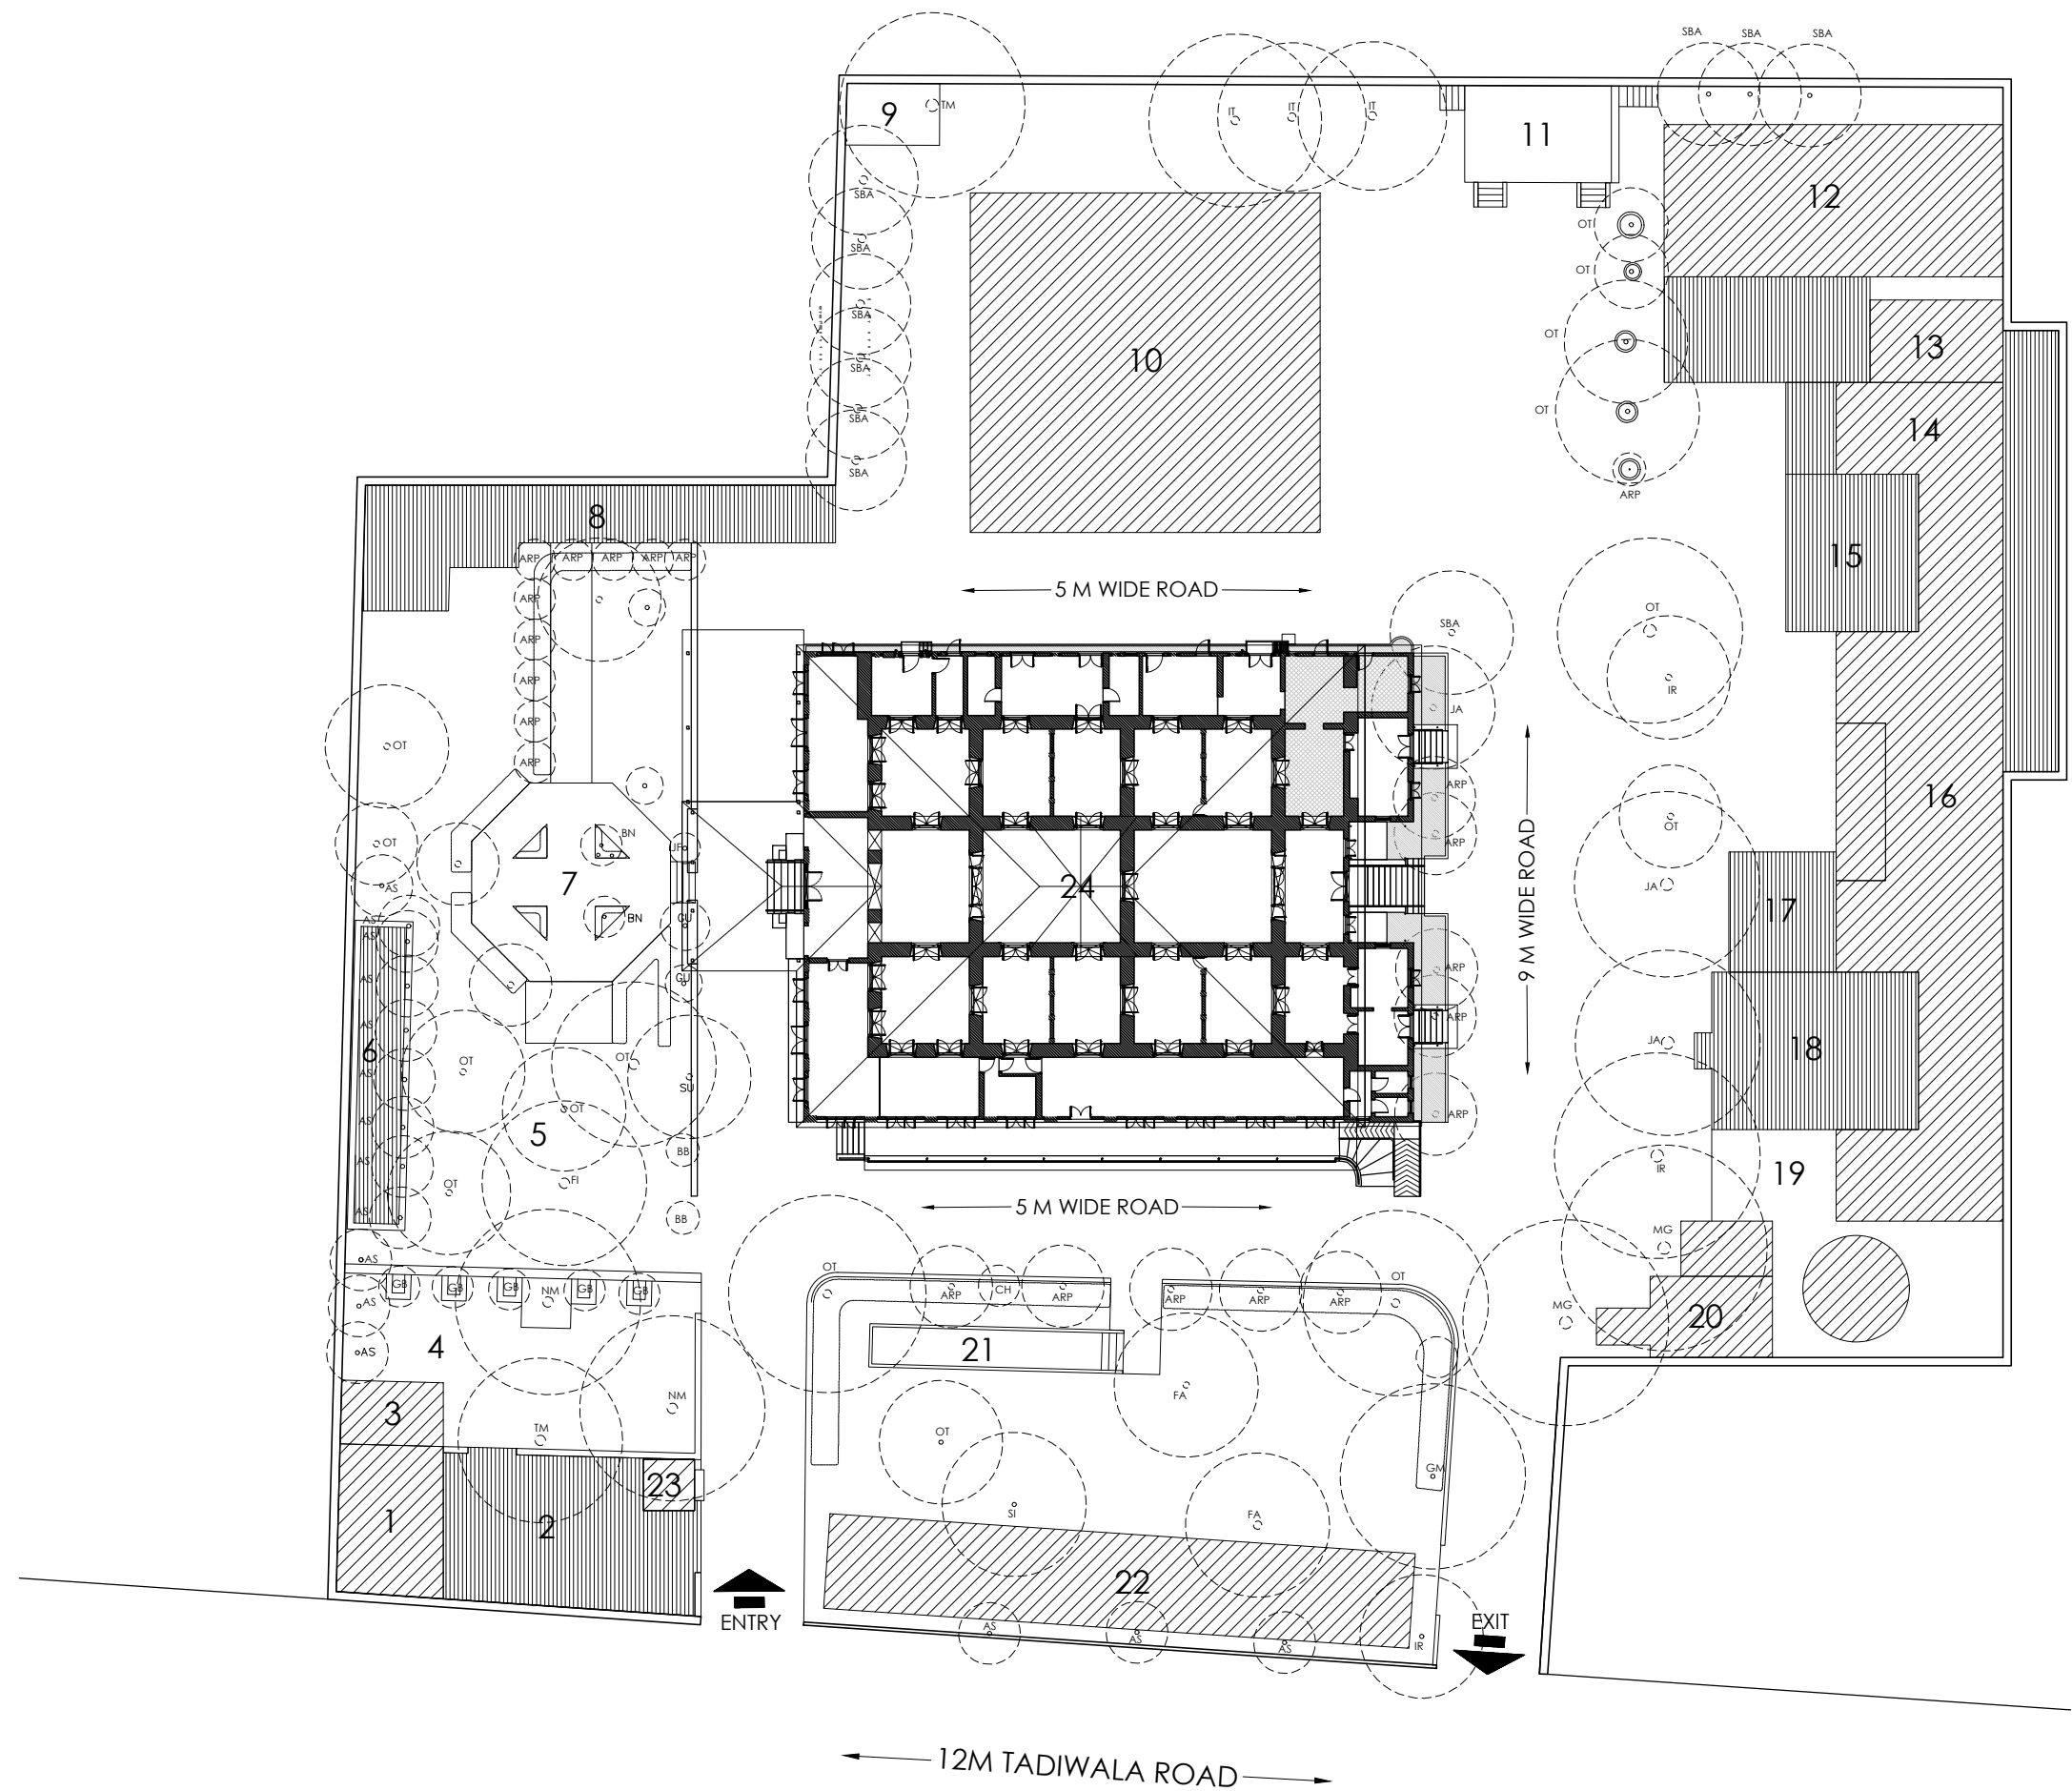

LEGEND (SITE PLAN)


- 1. CANTEEN KITCHEN
- 2. CANTEEN INDOOR SEATING
- 3. CANTEEN STORAGE
- 4. CANTEEN OUTDOOR SEATING
- 5. GARDEN
- 6. WASTE MANAGEMENT PIT
- 7. FLAG HOISTING
- 8. TRANSFORMER
- 9. STORAGE
- 10. OPD BUILDING
- 11. GANDHI'S PRAYING STAGE
- 12. YOGA HALL
- 13. LADIES MUD TREATMENT
- 14. GANDHIJI'S ROOM
- 15. RECEPTION
- 16. HEALTH SHOP
- 17. GYM
- 18. GYM
- 19. MEN'S MUD ROOM
- 20. TOILET
- 21. ACUPRESSURE ZONE
- 22. BUILDING
- 23. SECURITY CABIN
- 24. ADMINISTRATION BUILDING

LEGEND (TREES)


- AS - ASHOKA
- ARP- ARECA PALM
- NM - NEEM
- TM - TAMARIND
- GB - INDIAN GOOSE BERRY
- FI - FICUS
- FA - FARKLE BERRY
- SI - SITAPHAL
- BB- BRIDAL BOUQUET
- BN- BANANA
- SU - SUPARI
- JF - JACKFRUIT
- SBA - SIBERIAN APRICOT
- IT - INDIAN TEAK
- IR - INDIAN RUBBER
- CH - CHAFA
- MG - MANGO
- JA - JAMUN
- GM - GULMOHOR
- OT - OTHER

- OTHER BUILDINGS
- EXTENSIONS / MODIFICATIONS


CORE SITE	DRAWING	SCALE	1:125	NORTH	PROJECT
ARCHITECTURAL DOCUMENTATION OF NATIONAL INSTITUTE OF NATUROPATHY PUNE, MAHARASHTRA.	SHEET. TITLE : DRG. NO. : DATE :	SECTIONS GHSM/PN/NIN/02/01 01-12-2021	DRAWN BY : DEALT BY :	ABHISHEK V. MOTE KADAMBARI AUTE	GANDHI HERITAGE SITES MISSION SABARMATI ASHRAM PRESERVATION AND MEMORIAL TRUST
		BRICK WOOD EARTH G.I CORRUGATED	RCC		

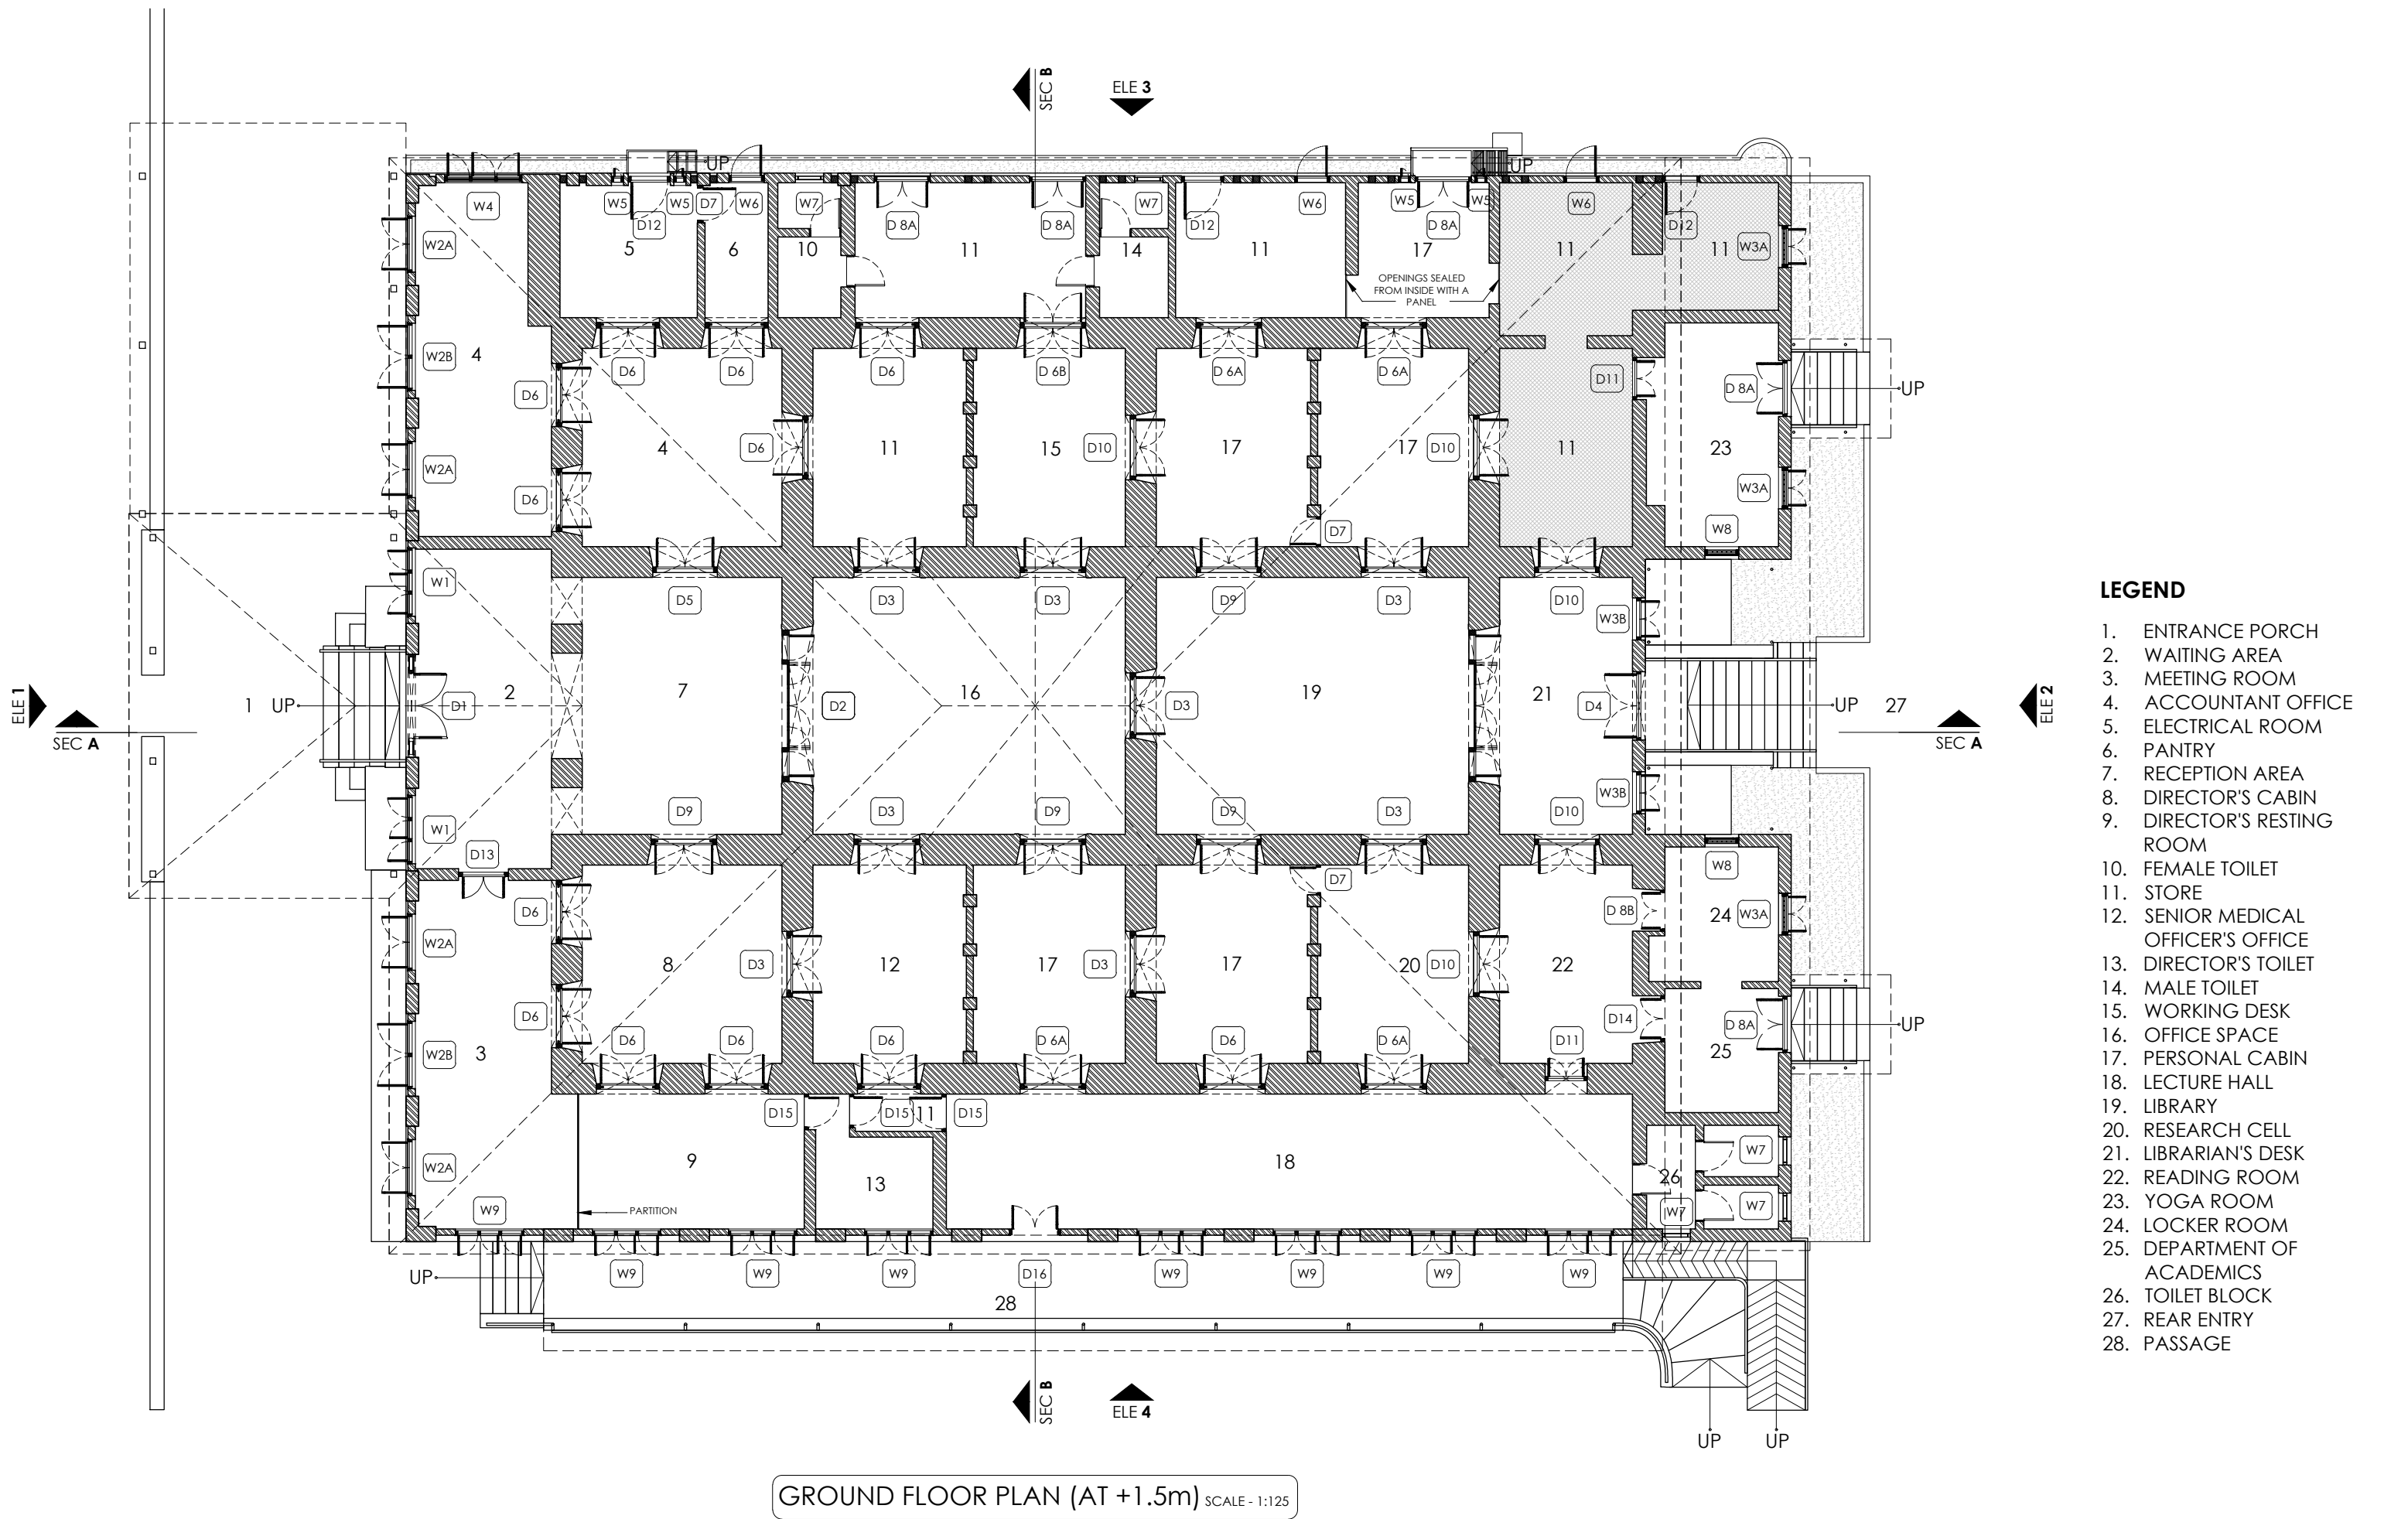


CORE SITE	DRAWING	SCALE	1:125	NORTH	PROJECT
ARCHITECTURAL DOCUMENTATION OF NATIONAL INSTITUTE OF NATUROPATHY PUNE, MAHARASHTRA.	SHEET. TITLE : DRG. NO. : DATE :	GROUND FLOOR PLAN GHSM/PN/NIN/01/02 01-12-2021	DRAWN BY : DEALT BY :	AKSHATA BHADALE KADAMBARI AUTE	GANDHI HERITAGE SITES MISSION SABARMATI ASHRAM PRESERVATION AND MEMORIAL TRUST
		BRICK WOOD EARTH PLANTER BED		INACCESSIBLE AREA	
		SCALE		1:125	
		NIMESH PORWAL AND ASSOCIATES ARCHITECTS AND URBAN DESIGNERS Paranjape House, Fergusson College Road, opp. Venus Traders, Shivajinagar, Pune - 04 npaprojects@gmail.com			

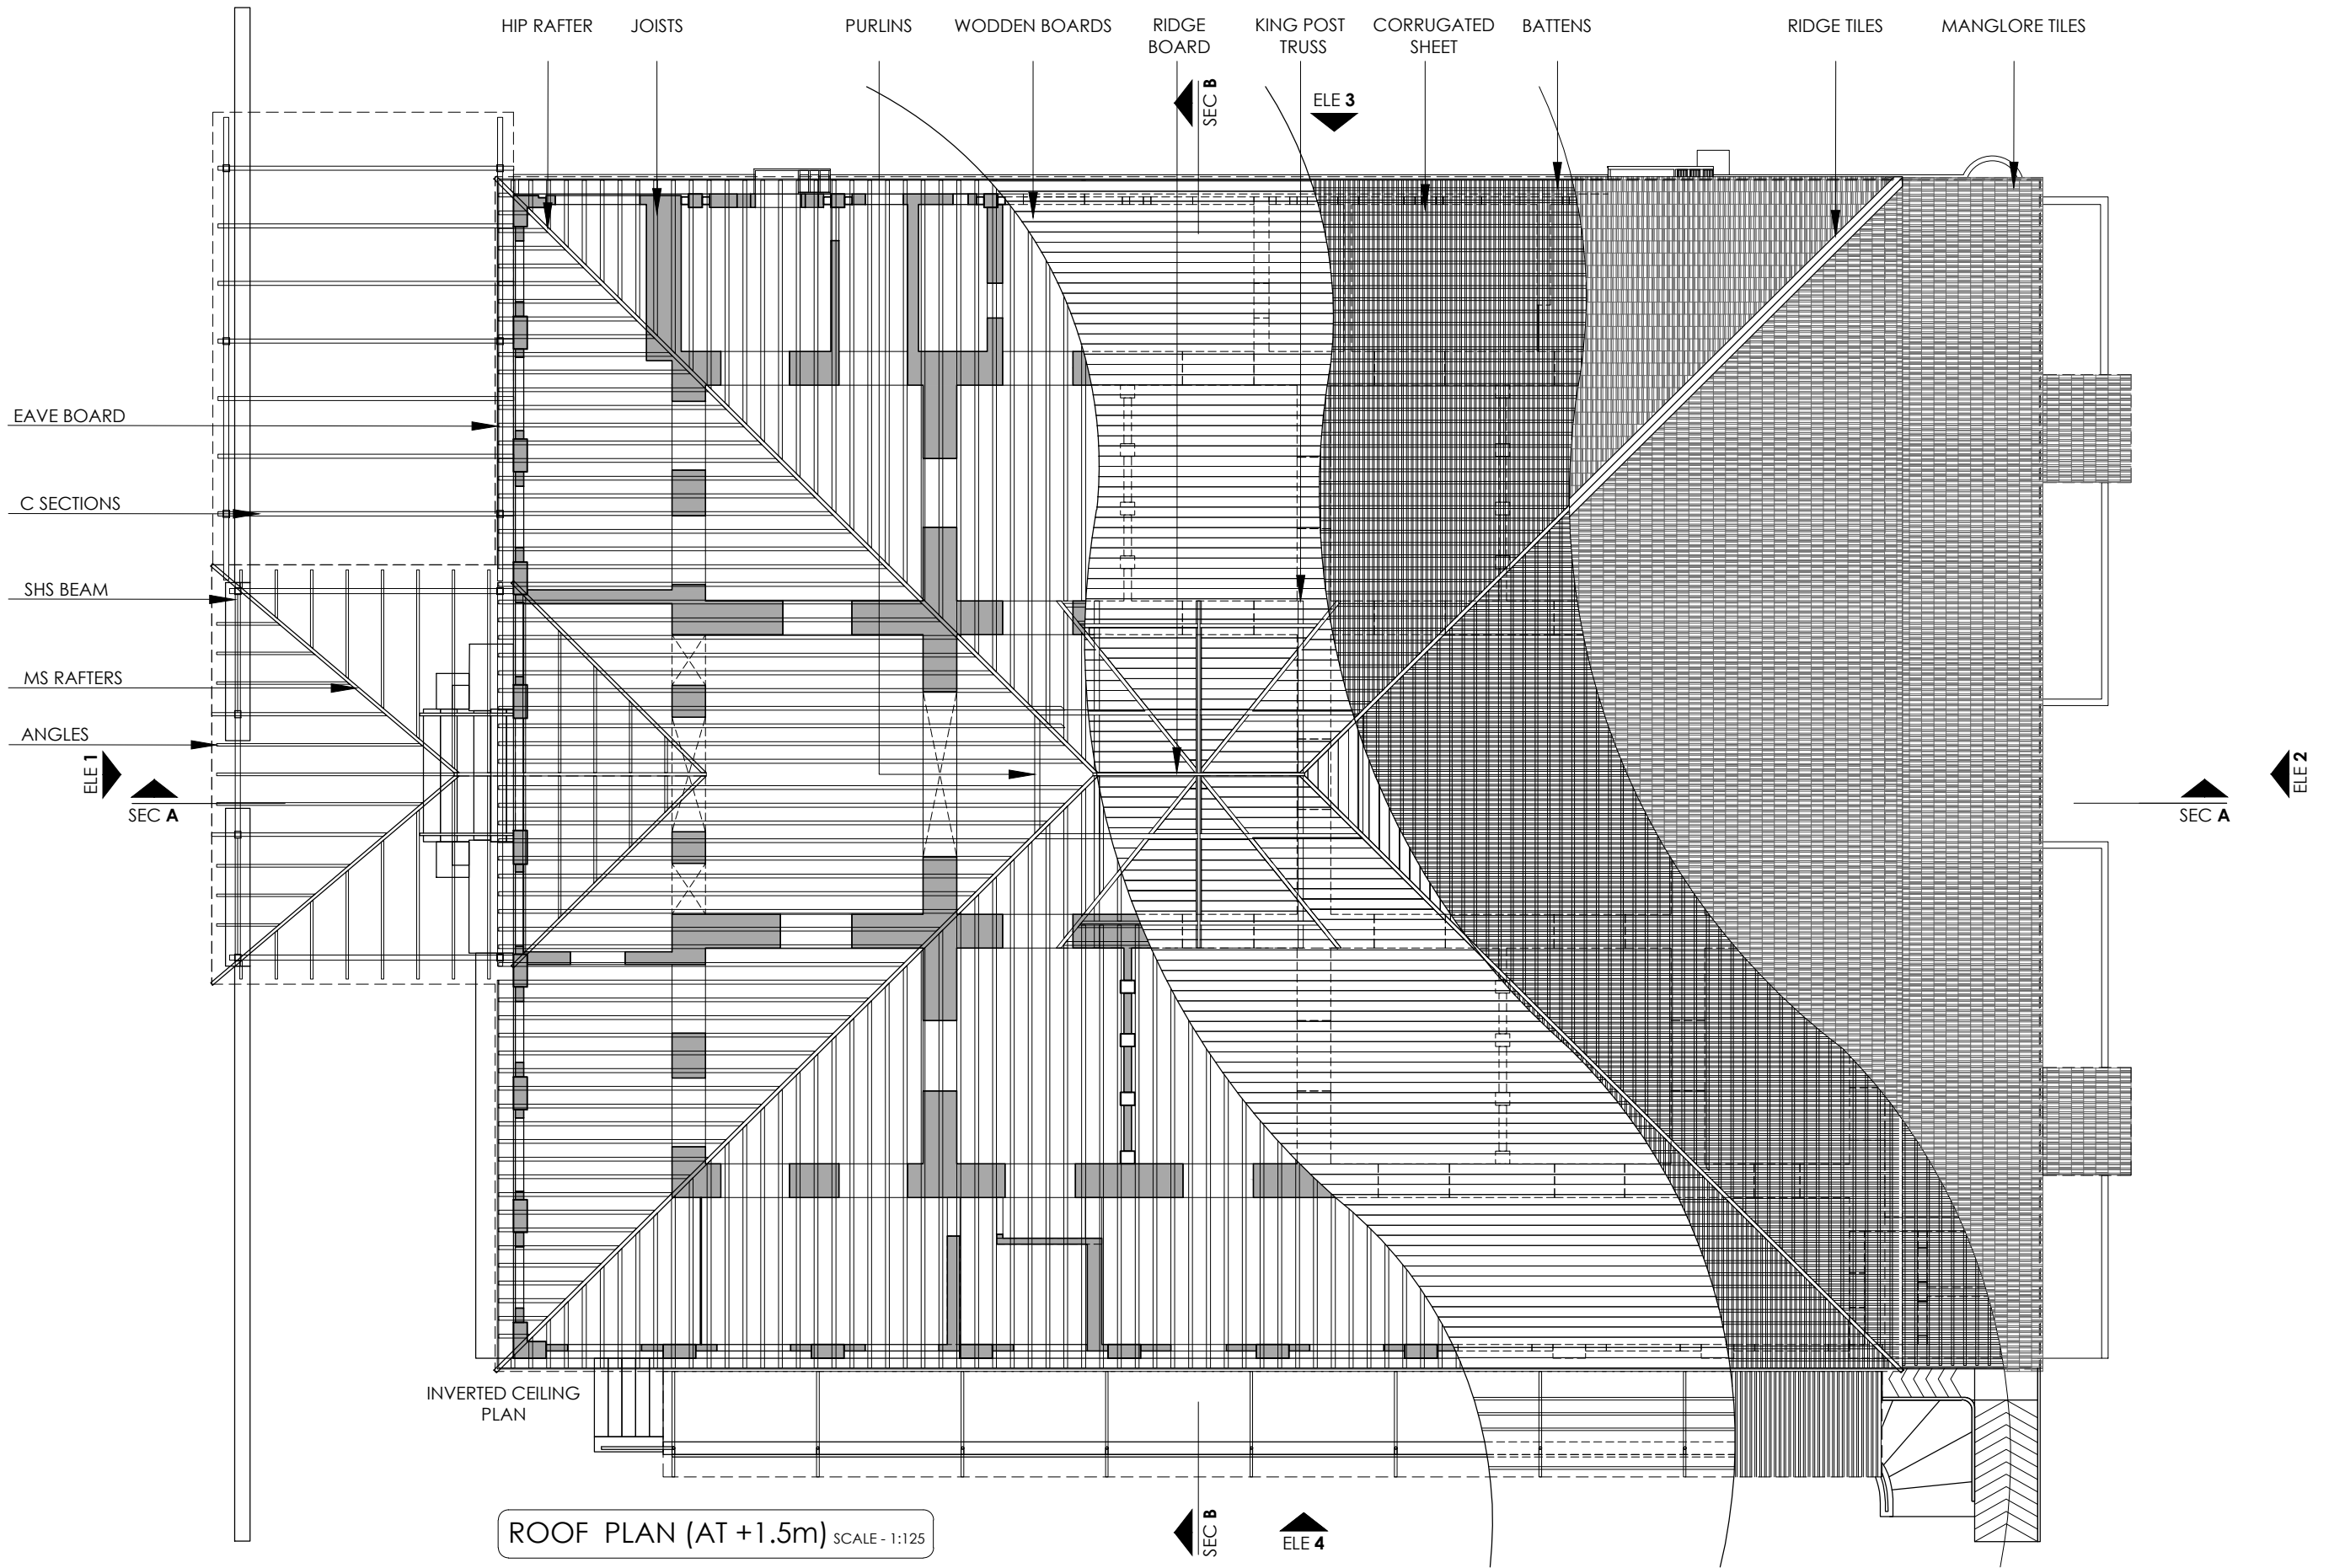

CORE SITE	DRAWING	SCALE	1:125	NORTH	PROJECT
ARCHITECTURAL DOCUMENTATION OF NATIONAL INSTITUTE OF NATUROPATHY PUNE, MAHARASHTRA.	SHEET. TITLE : DRG. NO. : DATE :	INVERTED CEILING+ ROOF PLAN GHSM/PN/NIN/01/03 01-12-2021	DRAWN BY : DEALT BY :	ABHISHEK V. MOTE KADAMBARI AUTE	GANDHI HERITAGE SITES MISSION SABARMATI ASHRAM PRESERVATION AND MEMORIAL TRUST
		BRICK WOOD EARTH PLANTER BED	INACCESSIBLE AREA		

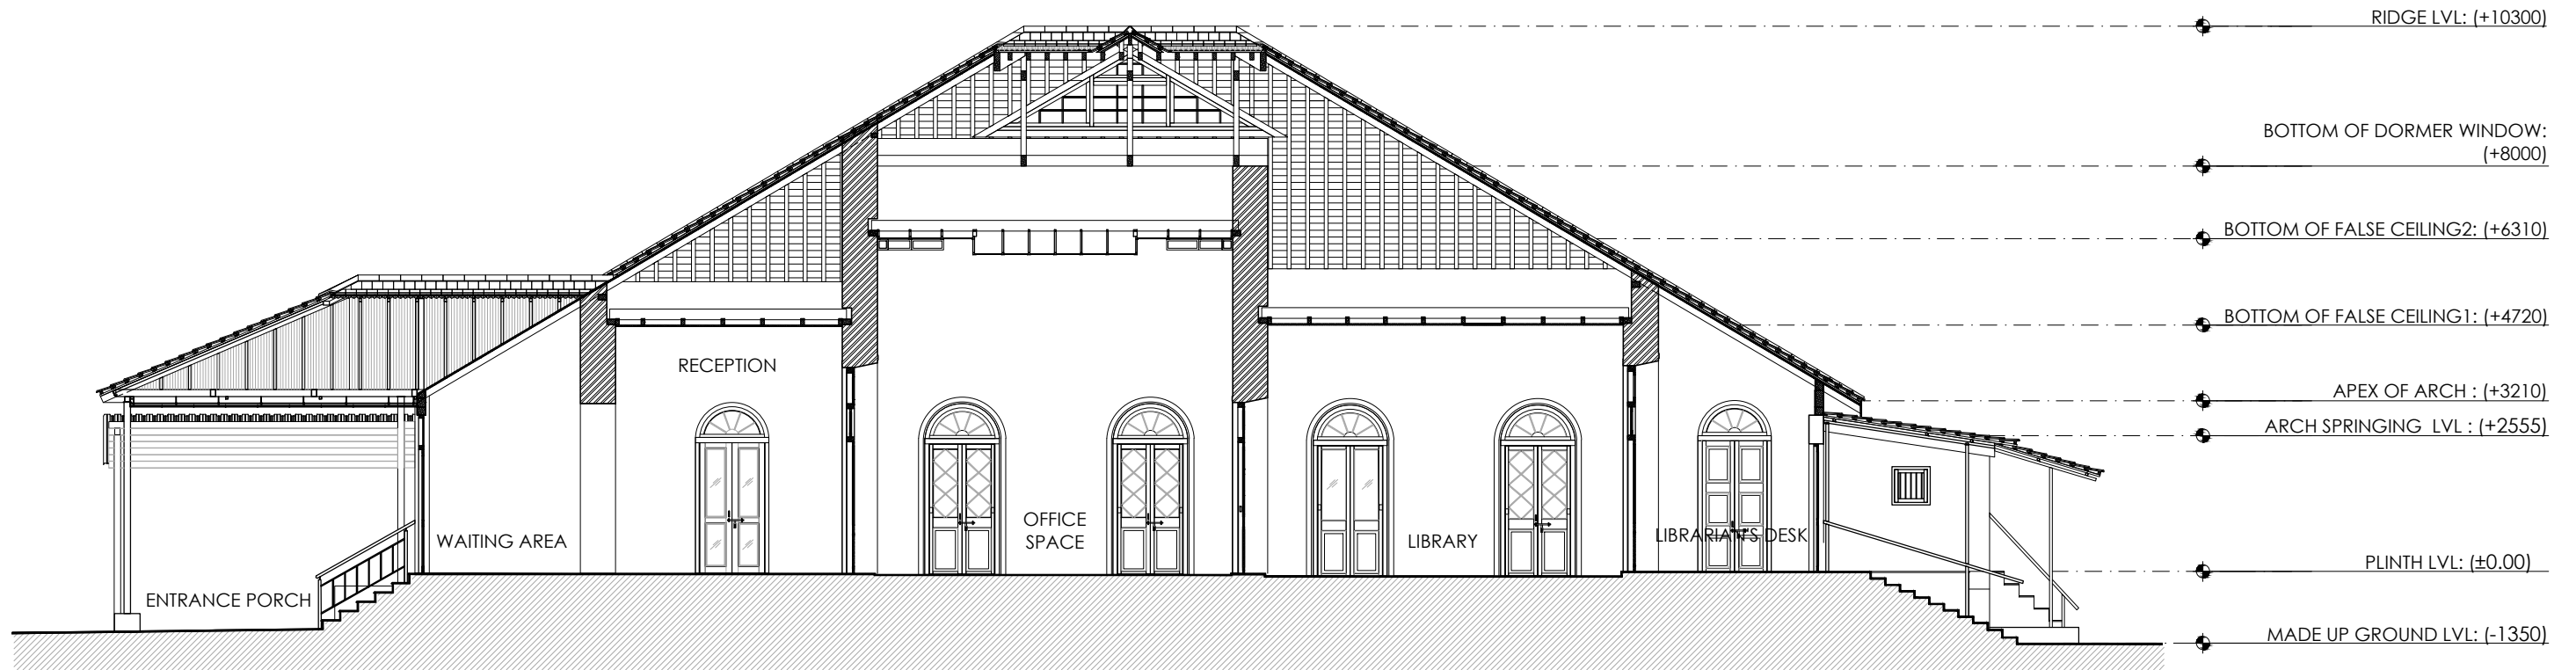


SECTION AA' SCALE - 1:125

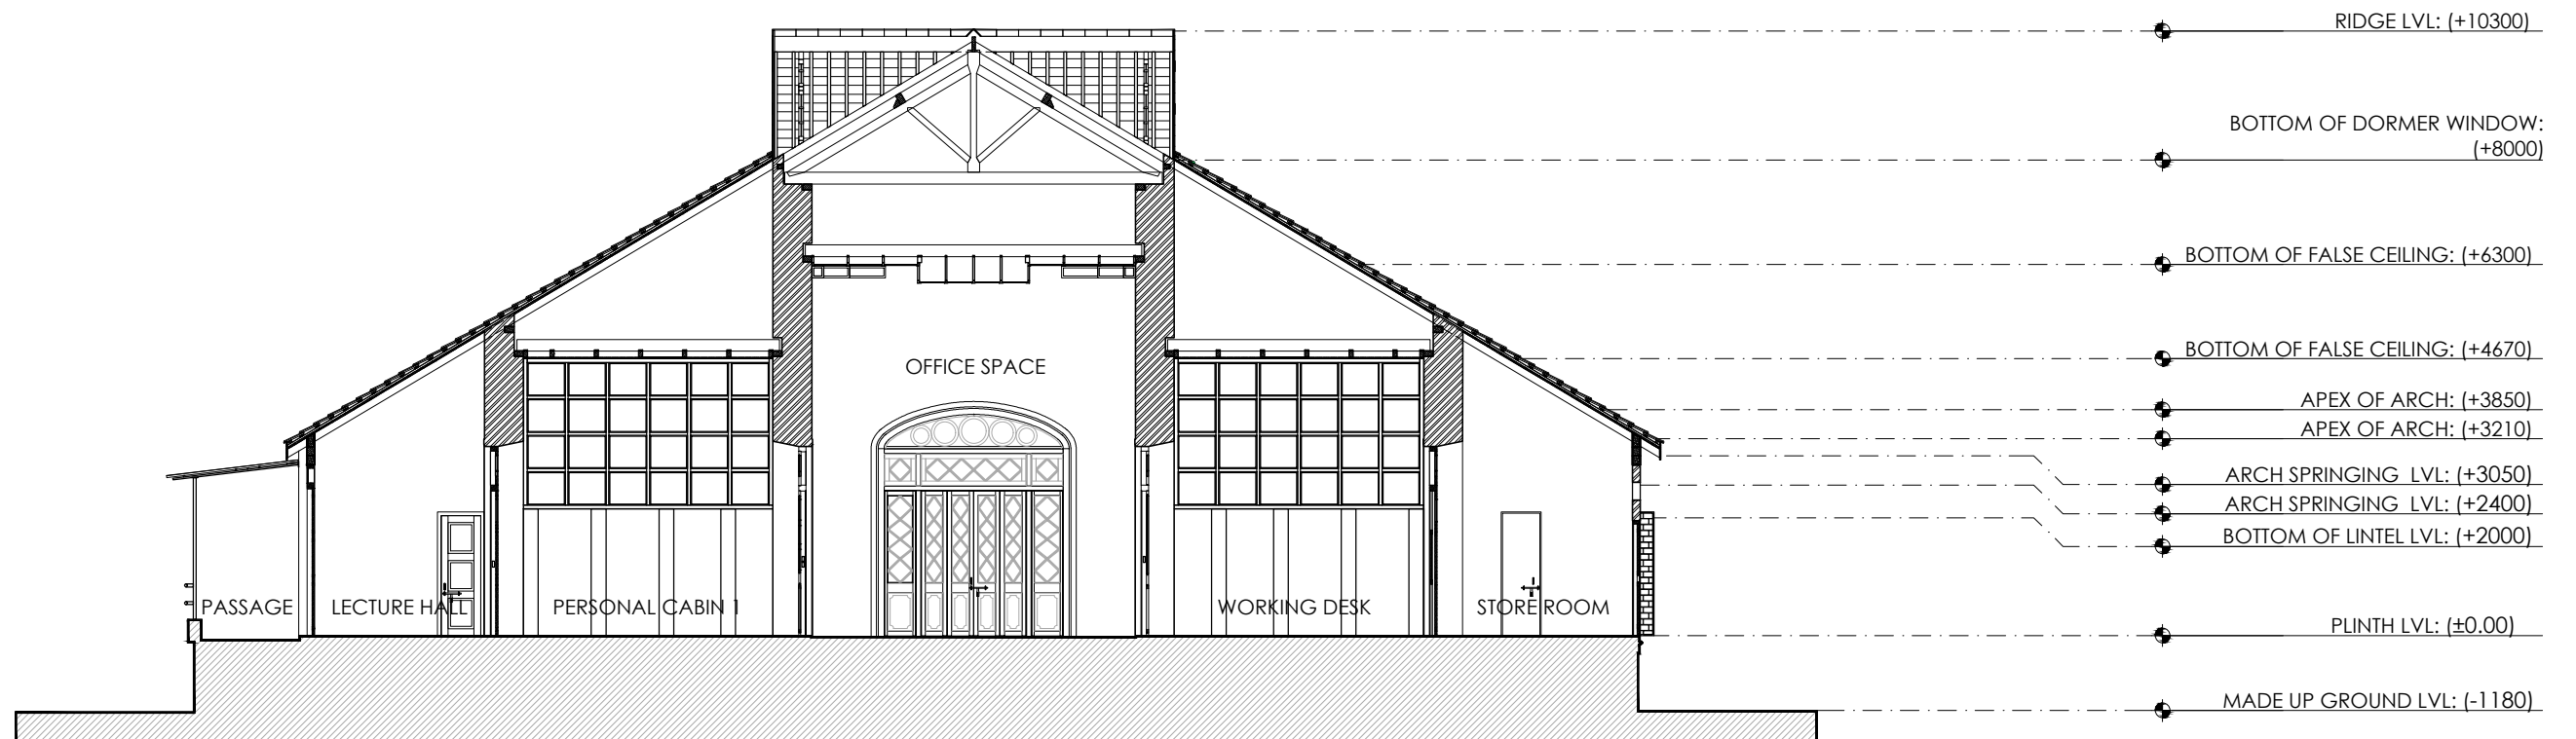


SECTION BB' SCALE - 1:125

CORE SITE	DRAWING				SCALE 1:125		NORTH	NIMESH PORWAL AND ASSOCIATES ARCHITECTS AND URBAN DESIGNERS Paranjape House, Fergusson College Road, opp. Venus Traders, Shivajinagar, Pune - 04 npaprojects@gmail.com	PROJECT
ARCHITECTURAL DOCUMENTATION OF NATIONAL INSTITUTE OF NATUROPATHY PUNE, MAHARASHTRA.	SHEET. TITLE :	SECTIONS	DRAWN BY :	AKSHATA B., ABHISHEK V. MOTE	BRICK WOOD EARTH G.I CORRUGATED RCC	-0.5 0 1 3			GANDHI HERITAGE SITES MISSION
	DRG. NO. :	GHSM/PN/NIN/02/01	DEALT BY :	SABARMATI ASHRAM PRESERVATION					
	DATE :	01-12-2021		AND MEMORIAL TRUST					

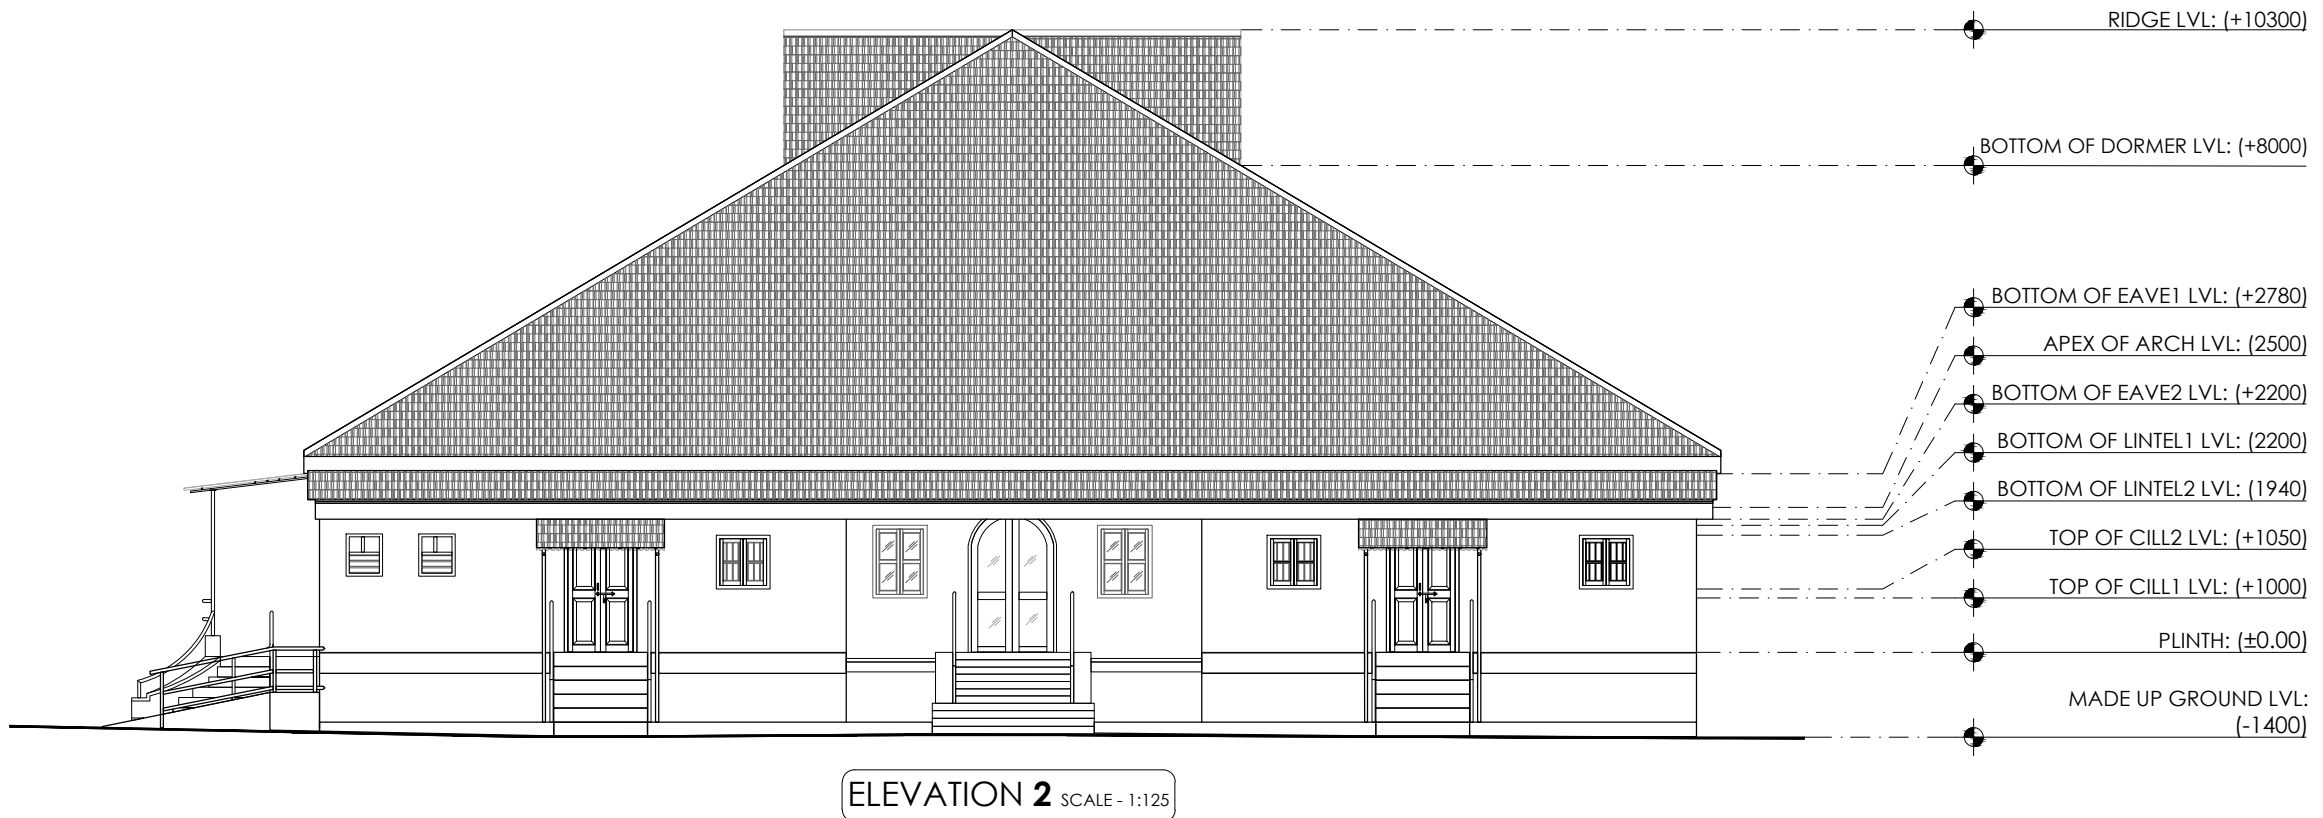


CORE SITE	DRAWING				SCALE		1:125	NORTH	NIMESH PORWAL AND ASSOCIATES ARCHITECTS AND URBAN DESIGNERS Paranjape House, Fergusson College Road, opp. Venus Traders, Shivajinagar, Pune - 04 npaprojects@gmail.com	PROJECT
ARCHITECTURAL DOCUMENTATION OF NATIONAL INSTITUTE OF NATUROPATHY PUNE, MAHARASHTRA.	SHEET. TITLE :	ELEVATIONS	DRAWN BY :	ABHISHEK V. MOTE	BRICK WOOD RCC	-0.500 0 1 3		GANDHI HERITAGE SITES MISSION SABARMATI ASHRAM PRESERVATION AND MEMORIAL TRUST		
	DRG. NO. :	GHSM/PN/NIN/03/01	DEALT BY :	KADAMBARI AUTE						
	DATE :	01-12-2021								

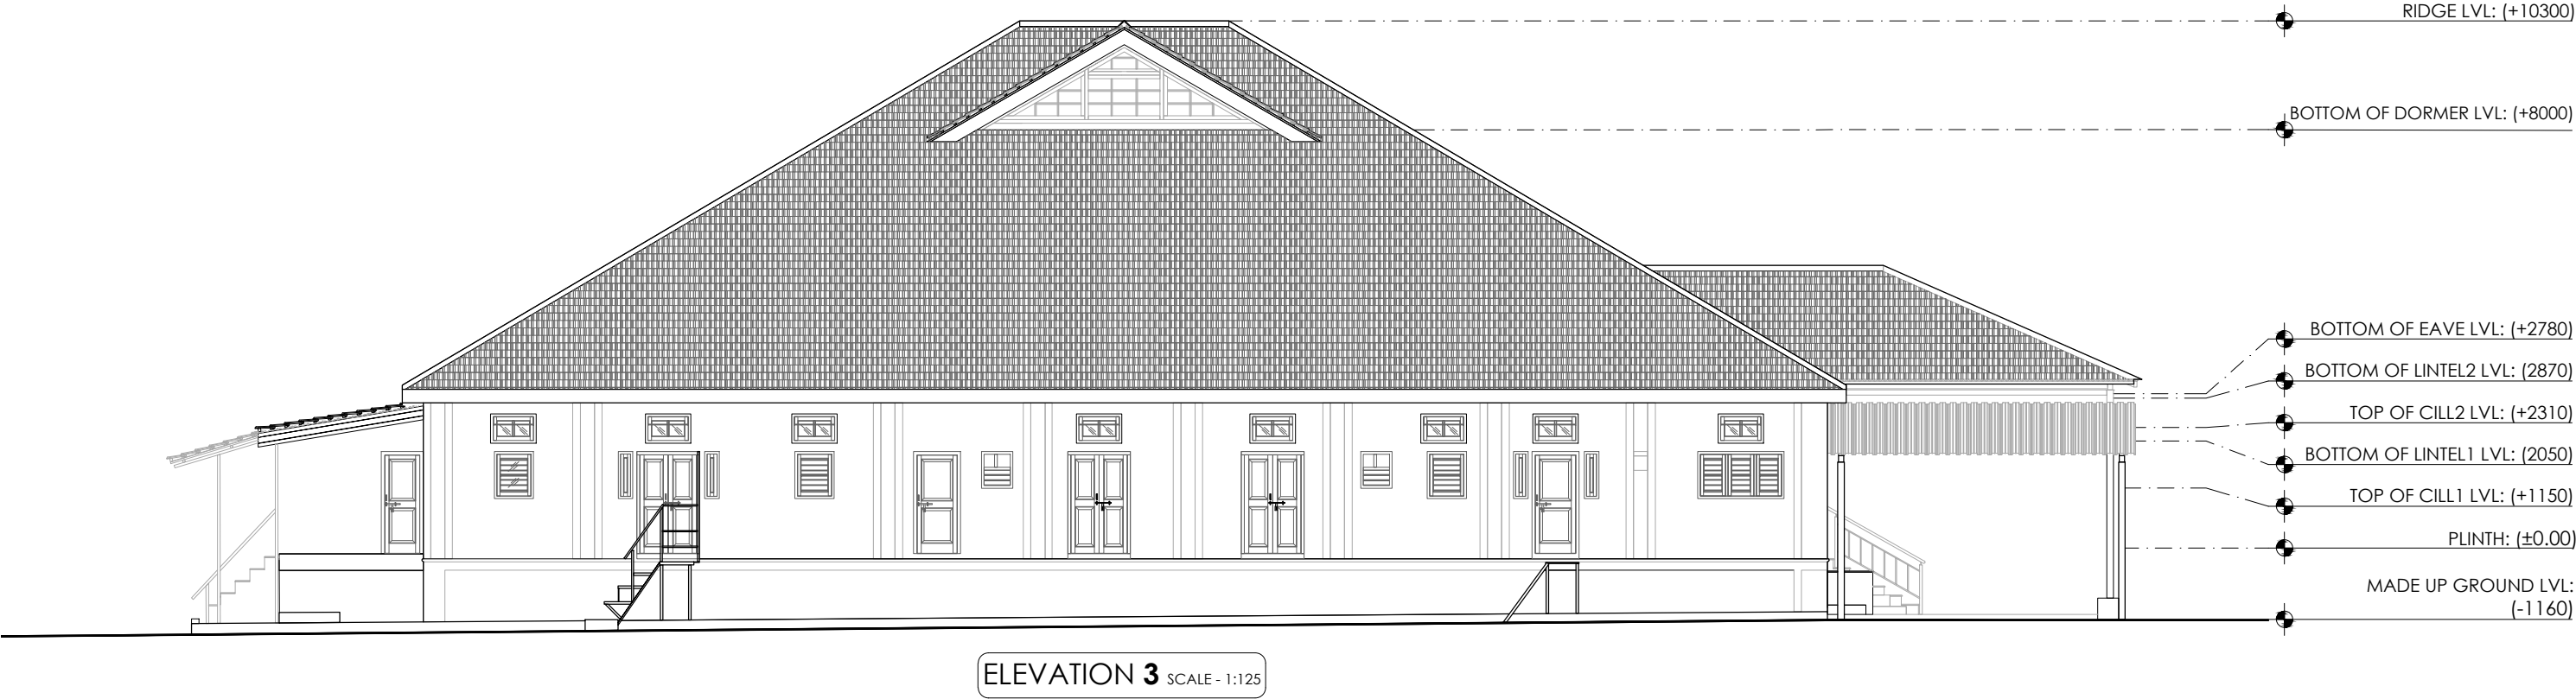


CORE SITE		DRAWING				SCALE 1:125		NORTH		PROJECT	
ARCHITECTURAL DOCUMENTATION OF NATIONAL INSTITUTE OF NATUROPATHY PUNE, MAHARASHTRA.		SHEET. TITLE :	ELEVATIONS	DRAWN BY :	ABHISHEK V. MOTE	BRICK WOOD RCC	-0.5 0 1 3		NIMESH PORWAL AND ASSOCIATES ARCHITECTS AND URBAN DESIGNERS Paranjape House, Fergusson College Road, opp. Venus Traders, Shivajinagar, Pune - 04 npaprojects@gmail.com		GANDHI HERITAGE SITES MISSION SABARMATI ASHRAM PRESERVATION AND MEMORIAL TRUST
		DRG. NO. :	GHSM/PN/NIN/03/02	DEALT BY :	KADAMBARI AUTE						
		DATE :	01-12-2021								

TYPE - D1
SIZE - 2020 x 2975mm
NOS. - 1
MATERIAL - TIMBER

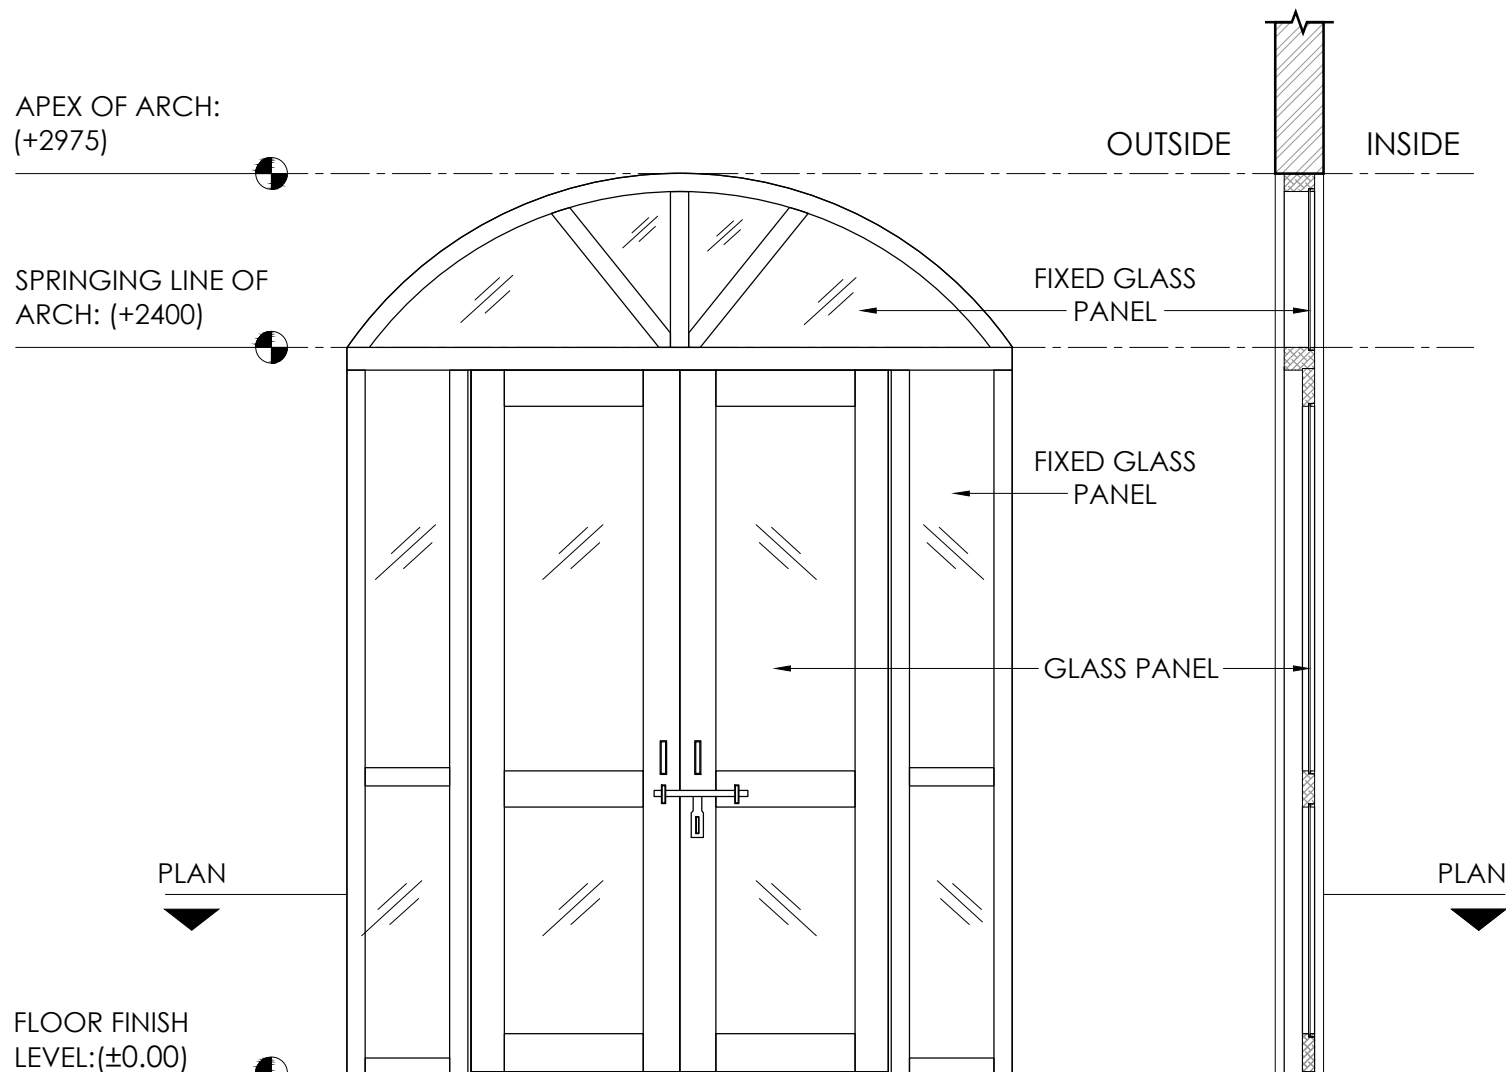


SECTION

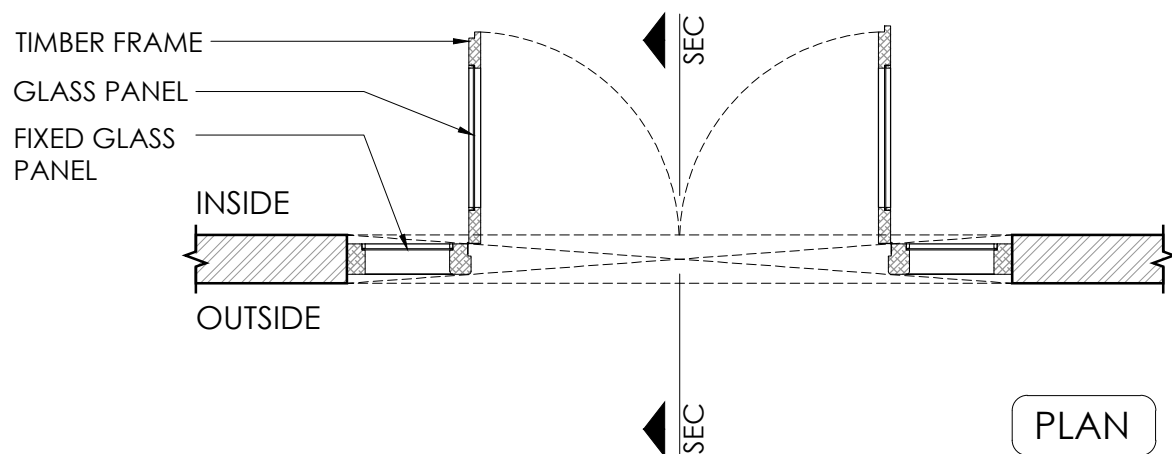


PLAN

TYPE - D3
SIZE - VARIES
(1380/1400 x 3210)mm
NOS. - 8
MATERIAL - TIMBER




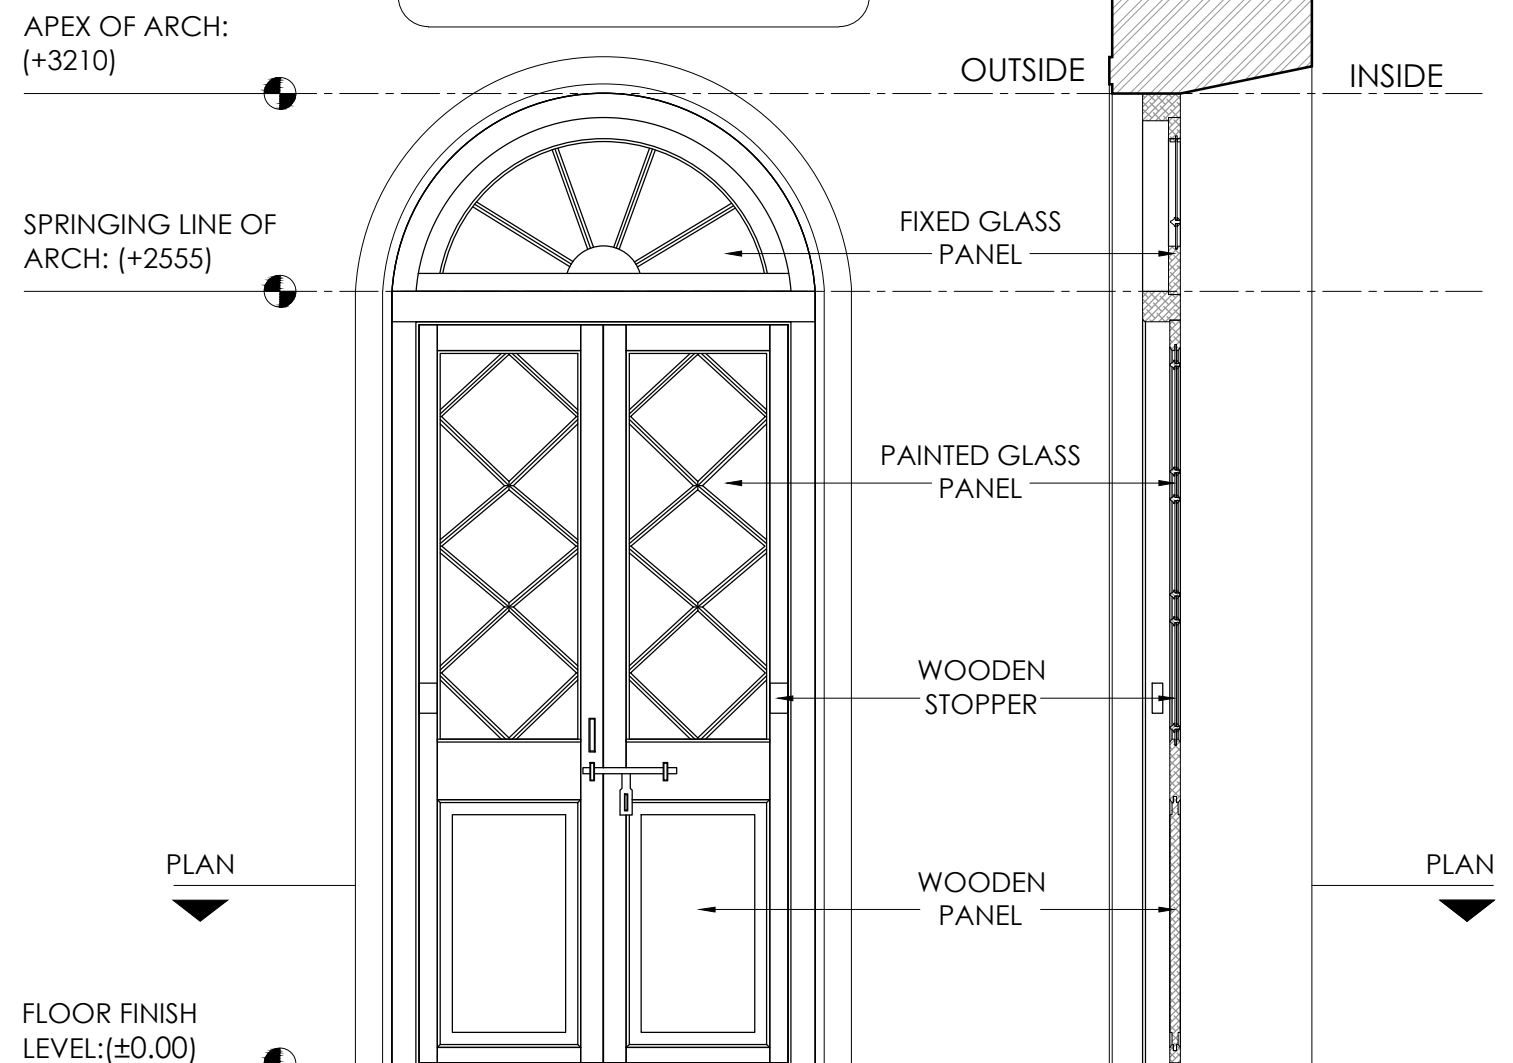


SECTION


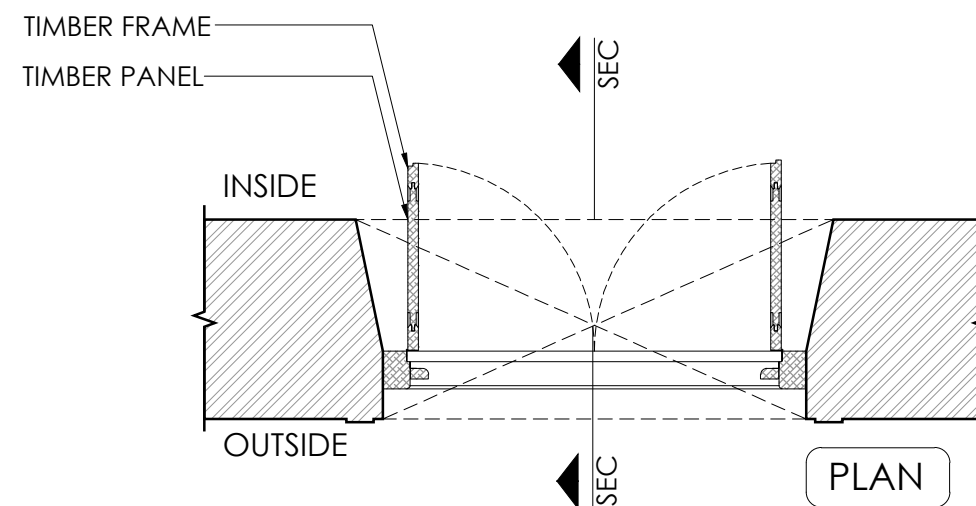


PLAN





CORE SITE		DRAWING		SCALE		1:25	NORTH	NIMESH PORWAL AND ASSOCIATES ARCHITECTS AND URBAN DESIGNERS Paranjape House, Fergusson College Road, opp. Venus Traders, Shivajinagar, Pune - 04 npaprojects@gmail.com	PROJECT
ARCHITECTURAL DOCUMENTATION OF NATIONAL INSTITUTE OF NATUROPATHY PUNE, MAHARASHTRA.		SHEET. TITLE : DOOR DETAILS DRG. NO. : GHSM/PN/NIN/04/01 DATE : 01-12-2021	DRAWN BY : AKSHATA BHADALE DEALT BY : KADAMBARI AUTE	 BRICK  WOOD  RCC					GANDHI HERITAGE SITES MISSION SABARMATI ASHRAM PRESERVATION AND MEMORIAL TRUST

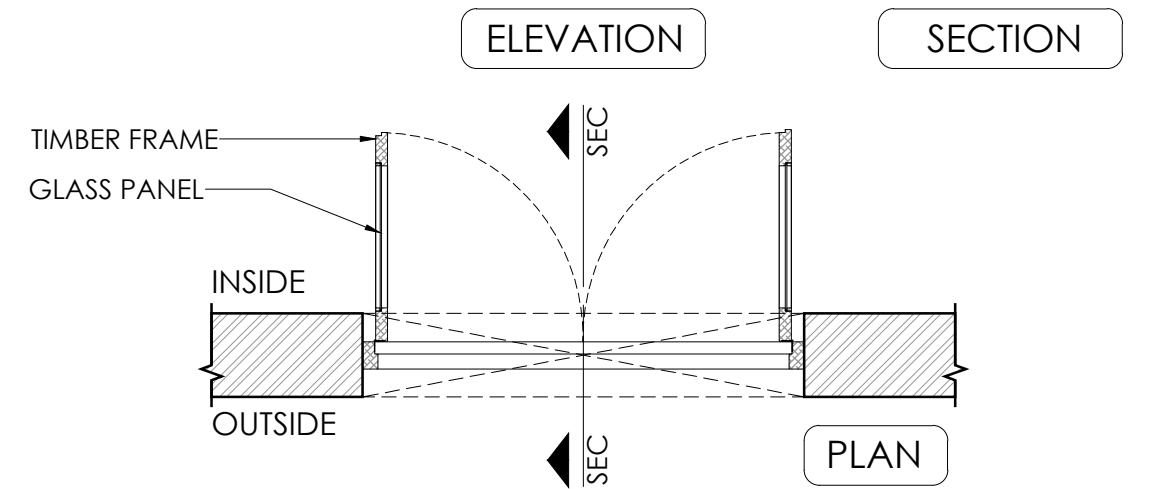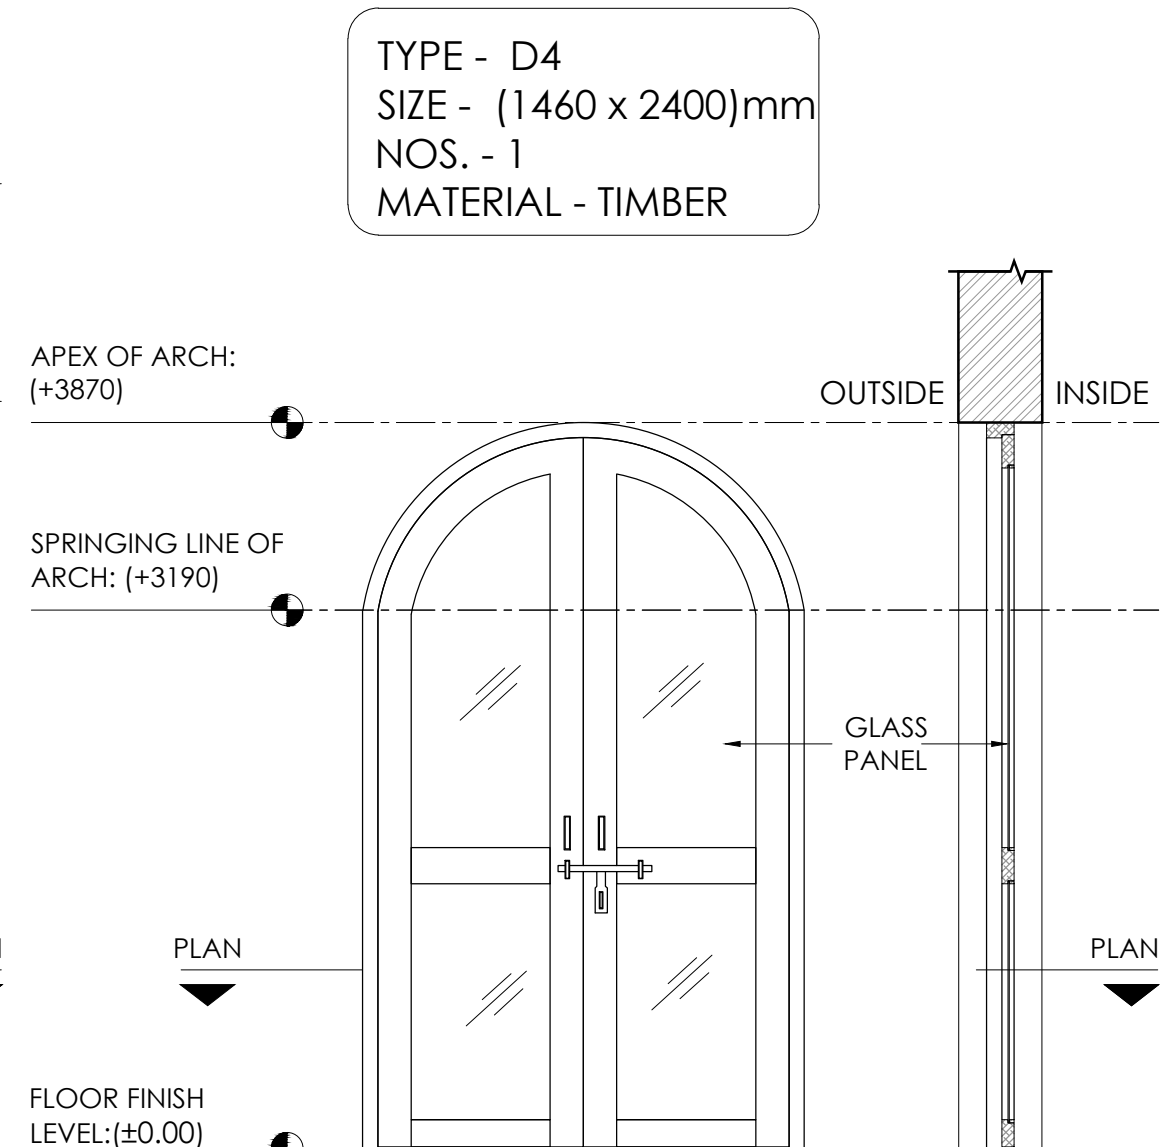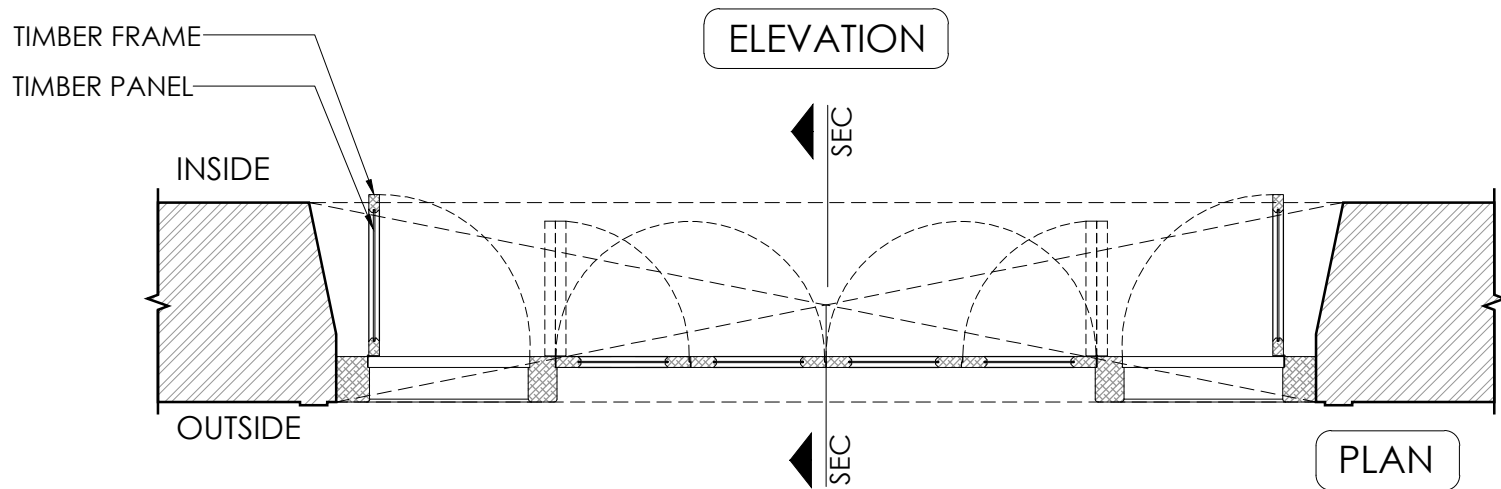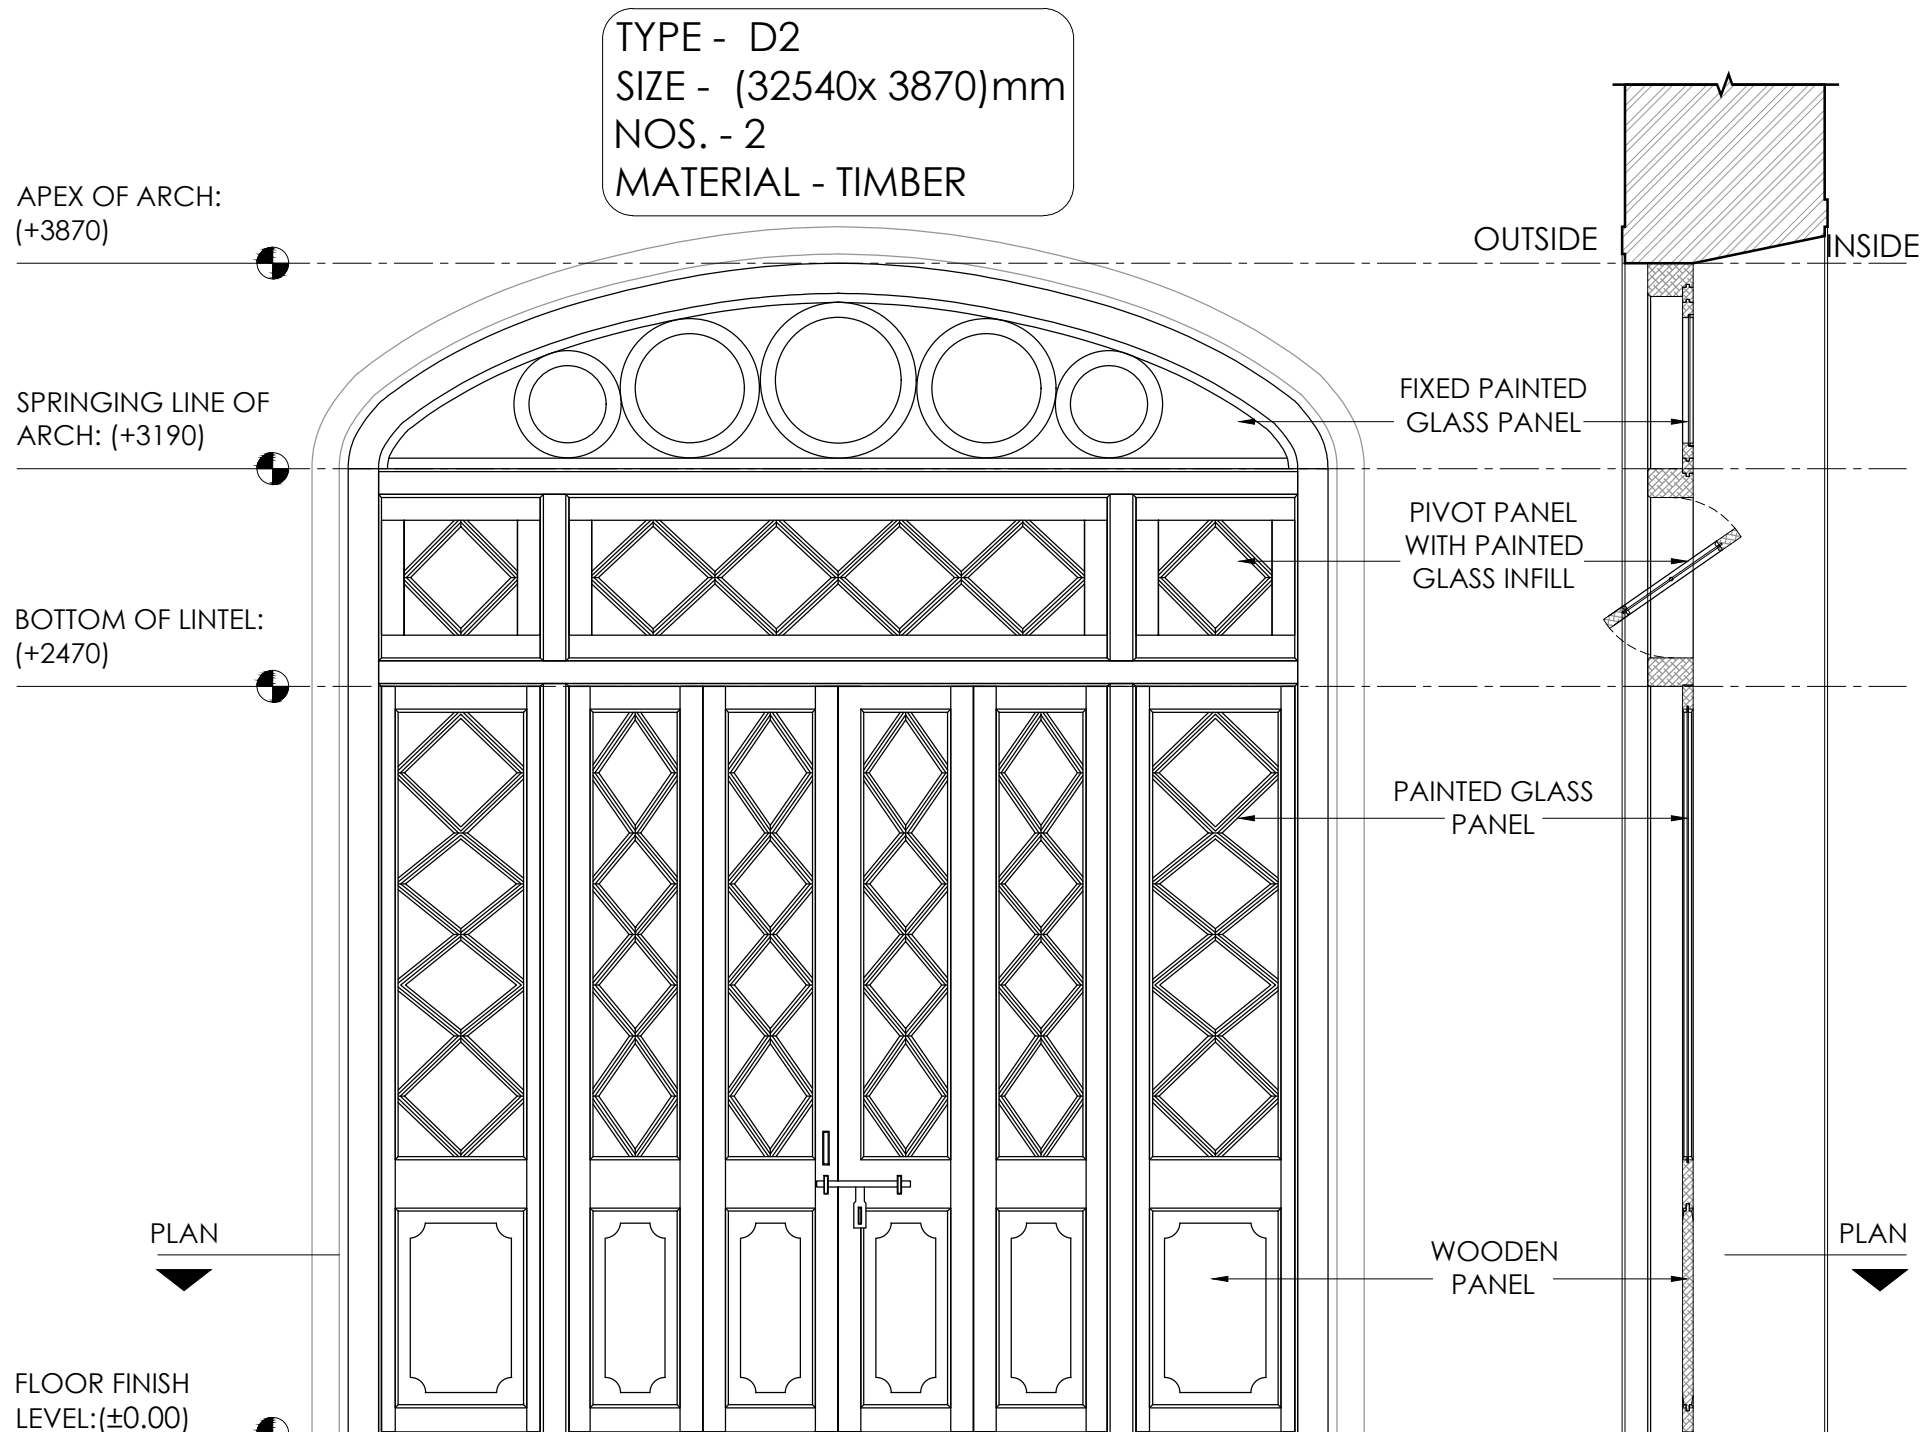

CORE SITE	DRAWING				SCALE	1:25	NORTH	PROJECT
ARCHITECTURAL DOCUMENTATION OF NATIONAL INSTITUTE OF NATUROPATHY PUNE, MAHARASHTRA.	SHEET. TITLE : DOOR DETAILS	DRAWN BY : AKSHATA BHADALE		BRICK				GANDHI HERITAGE SITES MISSION
	DRG. NO. : GHSM/PN/NIN/04/02	DEALT BY : KADAMBARI AUTE		WOOD				SABARMATI ASHRAM PRESERVATION
	DATE : 01-12-2021			RCC				AND MEMORIAL TRUST

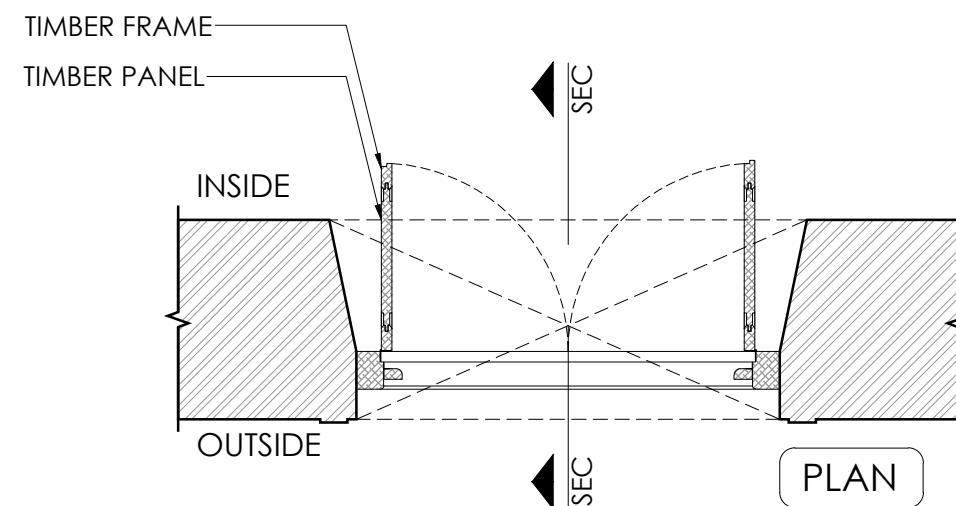
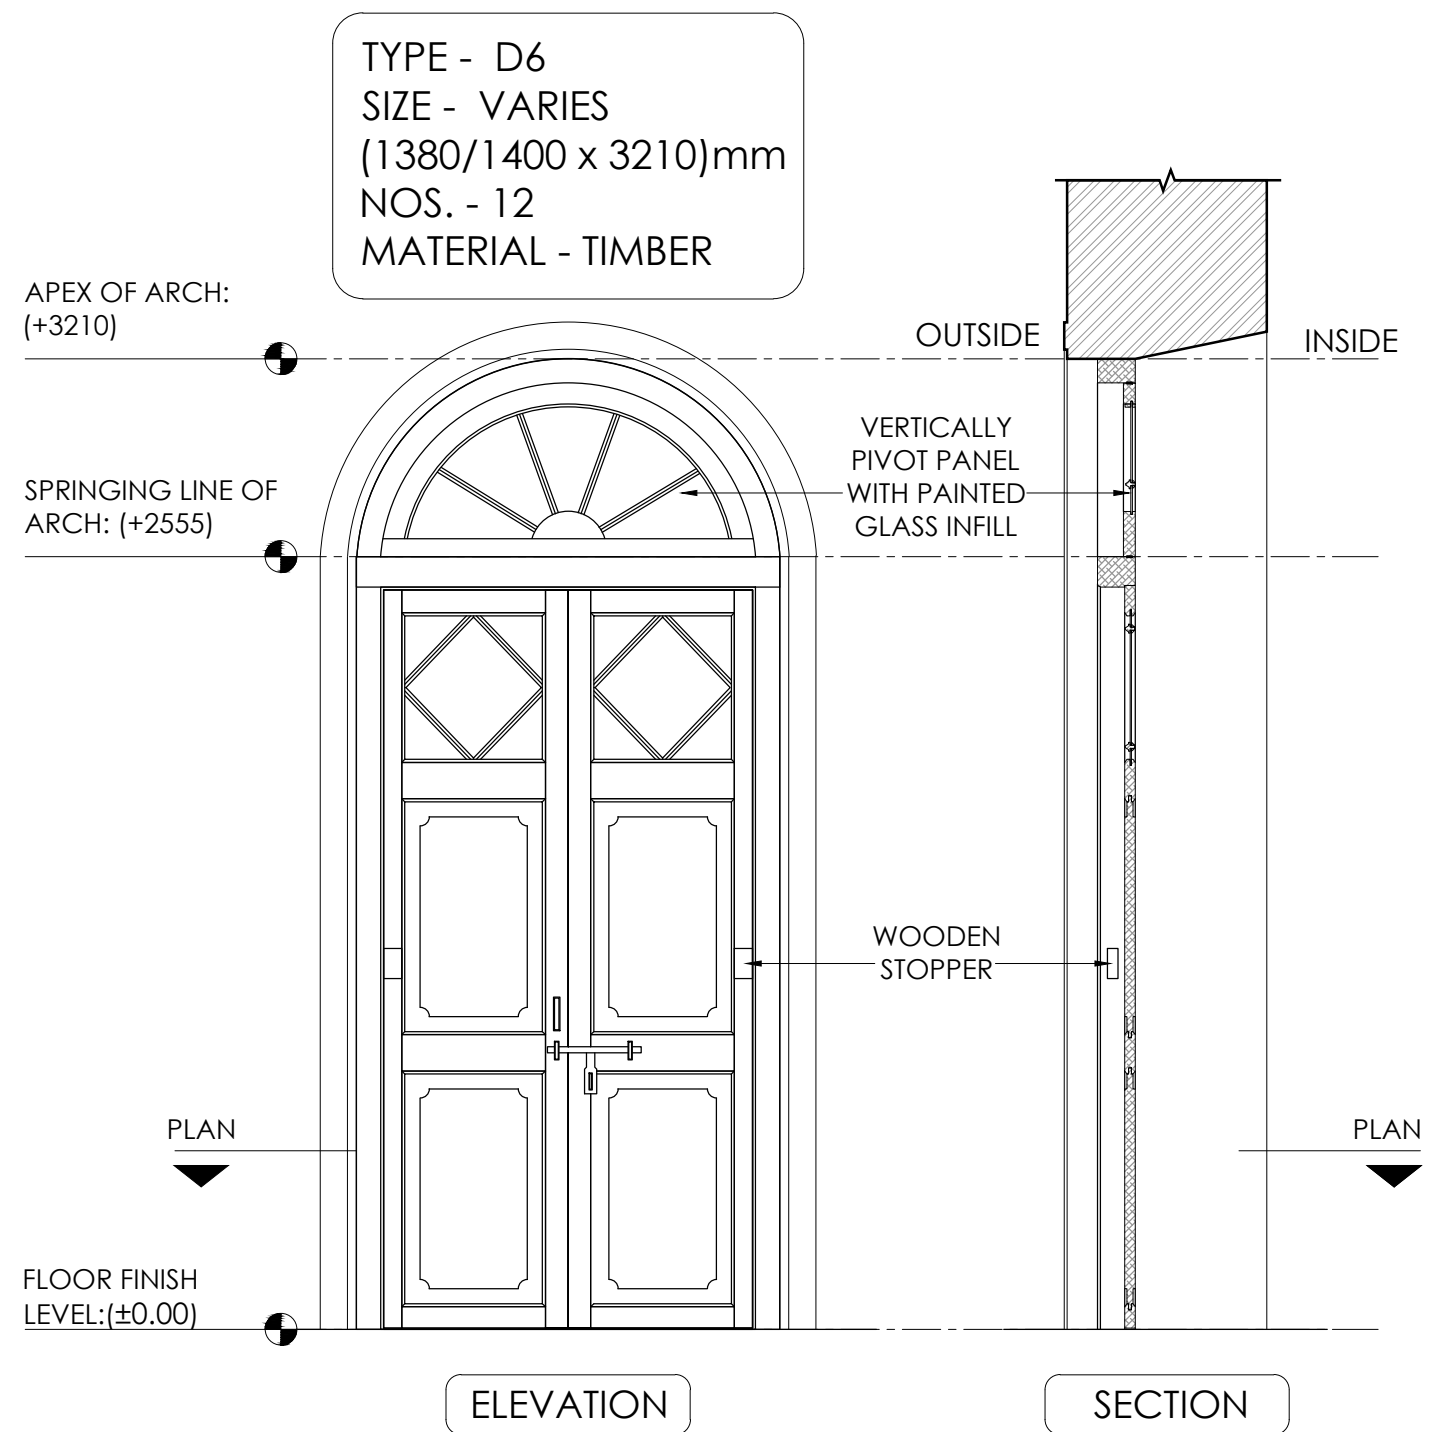


CORE SITE		DRAWING				SCALE	1:25	NORTH	NIMESH PORWAL AND ASSOCIATES ARCHITECTS AND URBAN DESIGNERS Paranjape House, Fergusson College Road, opp. Venus Traders, Shivajinagar, Pune - 04 npaprojects@gmail.com	PROJECT
ARCHITECTURAL DOCUMENTATION OF NATIONAL INSTITUTE OF NATUROPATHY PUNE, MAHARASHTRA.		SHEET. TITLE :	DOOR DETAILS	DRAWN BY :	AKSHATA BHADALE	 BRICK  WOOD  RCC				GANDHI HERITAGE SITES MISSION SABARMATI ASHRAM PRESERVATION AND MEMORIAL TRUST
		DRG. NO. :	GHSM/PN/NIN/04/03	DEALT BY :	KADAMBARI AUTE					
		DATE :	01-12-2021							

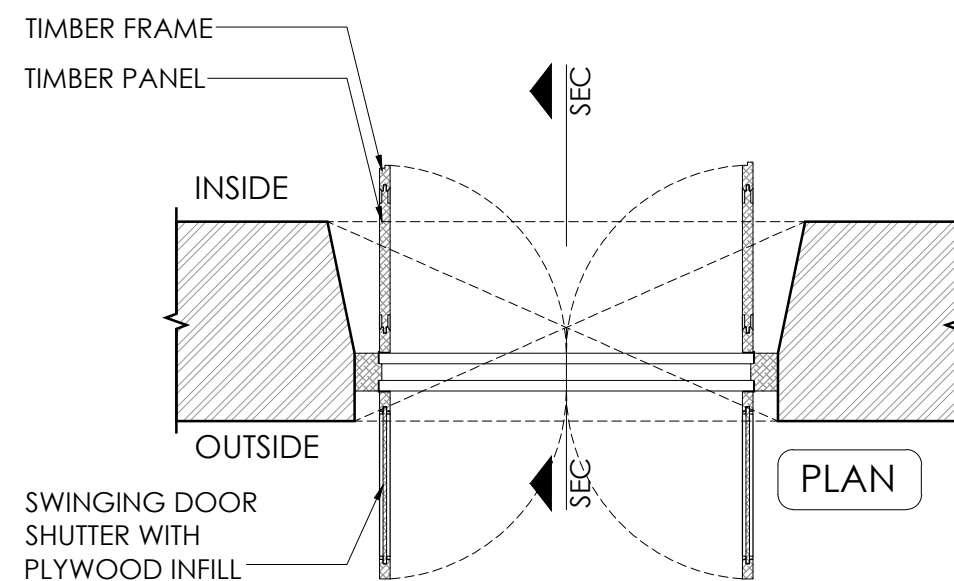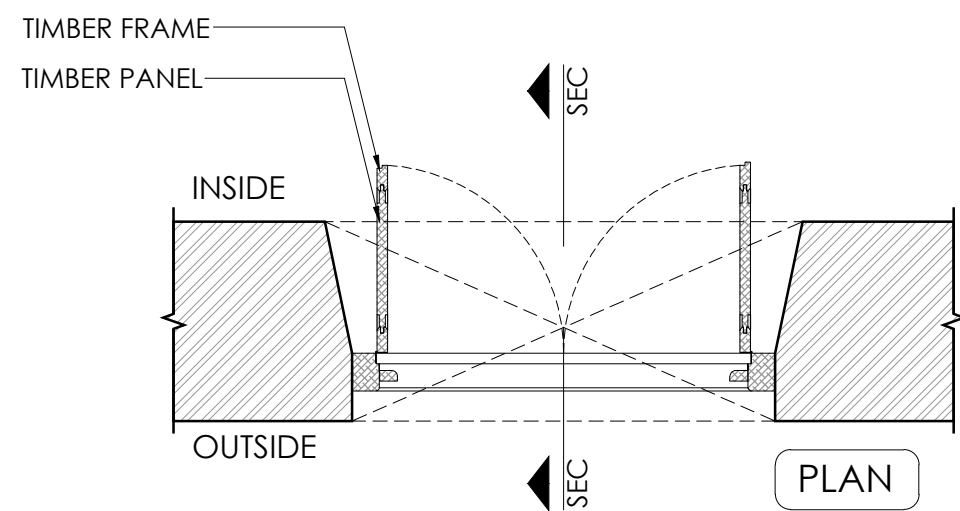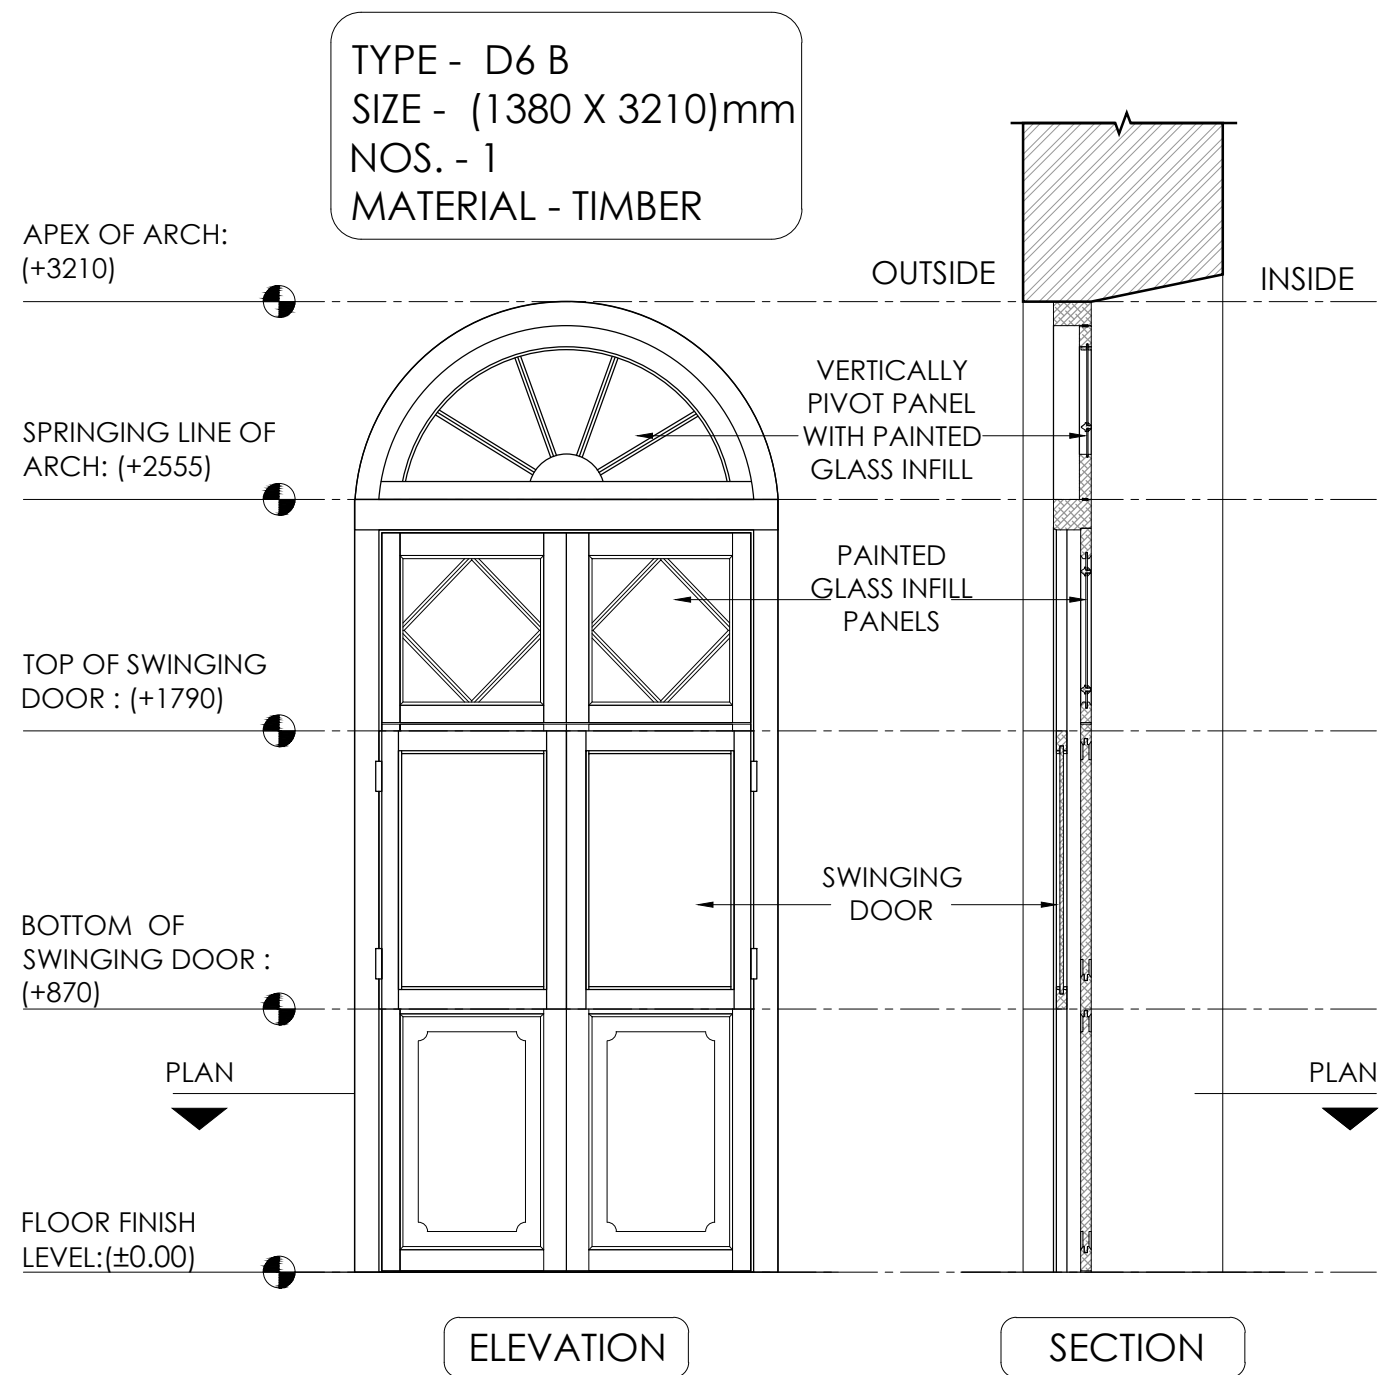
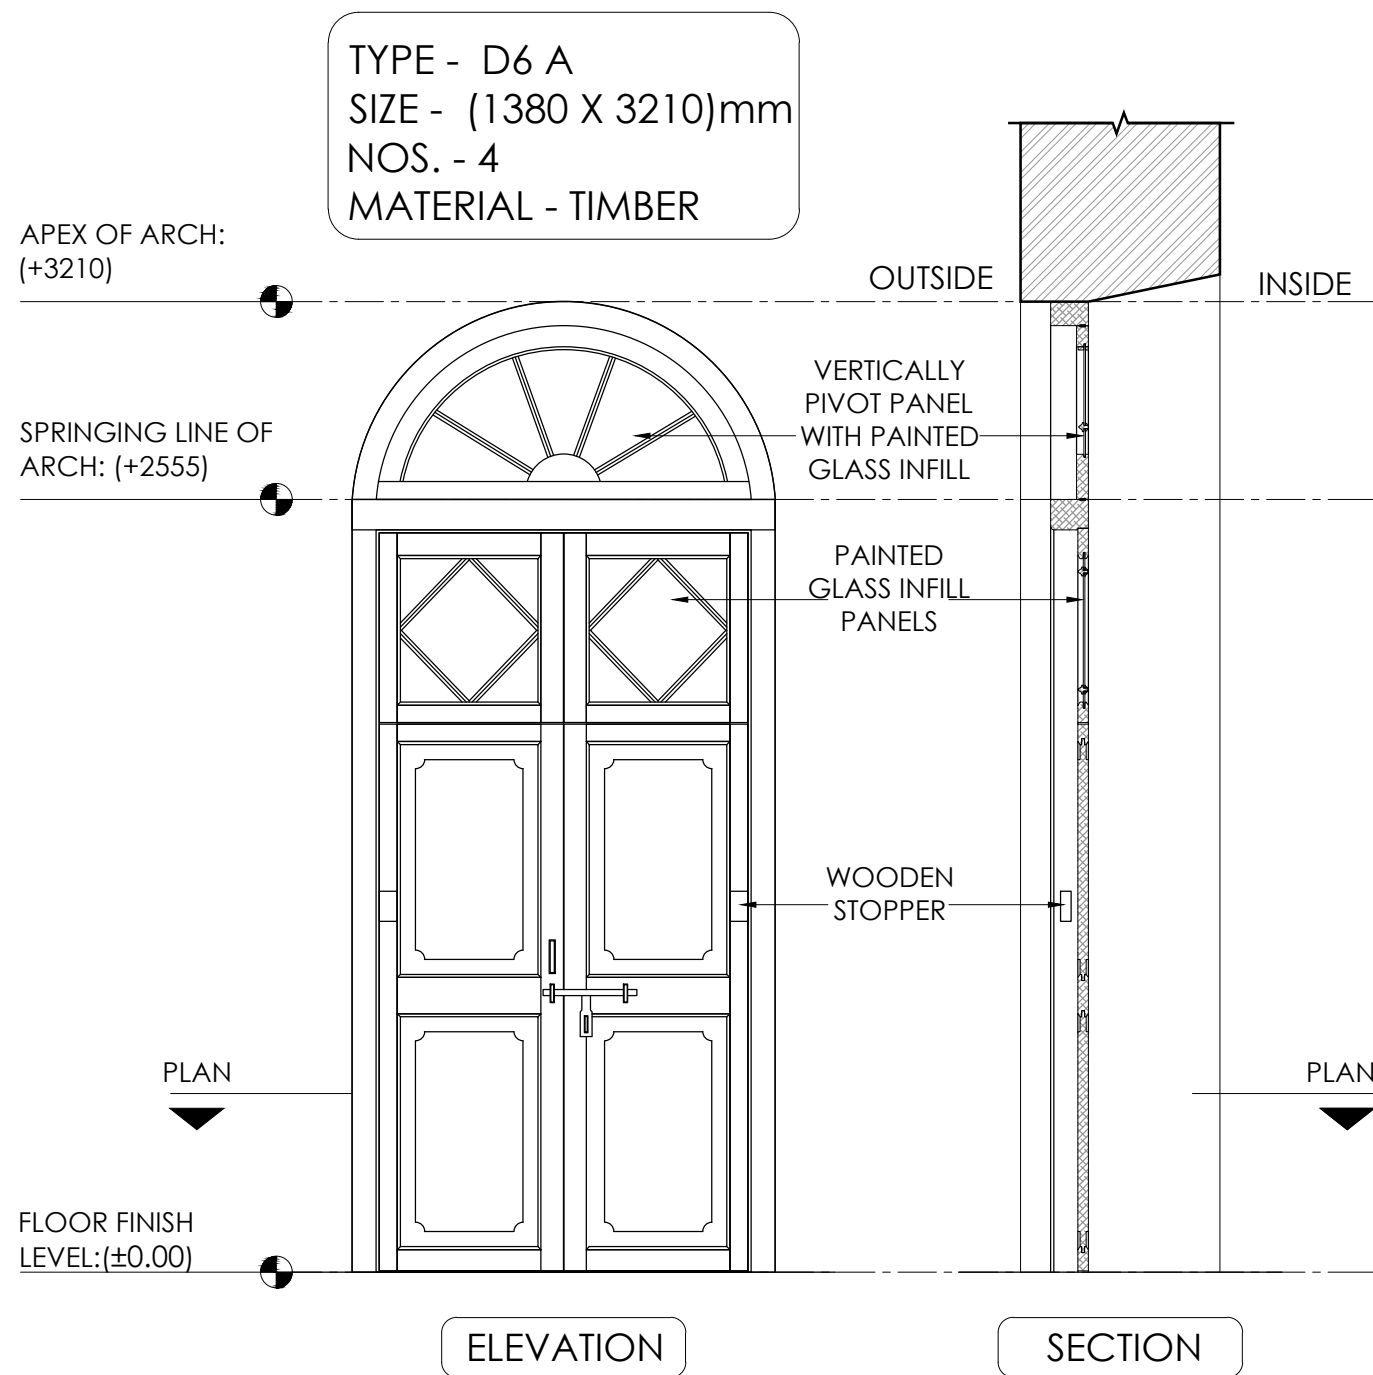


CORE SITE		DRAWING				SCALE		1:25	NORTH	PROJECT	
ARCHITECTURAL DOCUMENTATION OF NATIONAL INSTITUTE OF NATUROPATHY PUNE, MAHARASHTRA.		SHEET. TITLE :	DOOR DETAILS	DRAWN BY :	AKSHATA BHADALE	BRICK WOOD RCC					



TYPE - D7
SIZE - (800 X 1890)mm
NOS. - 3
MATERIAL - TIMBER

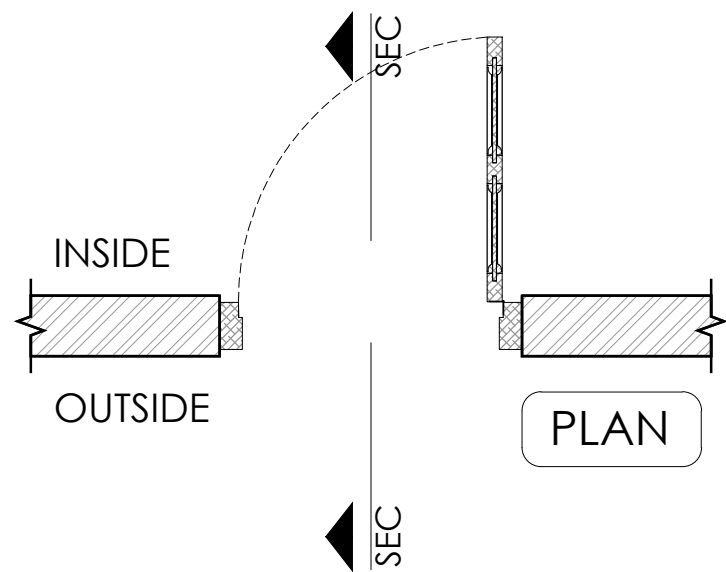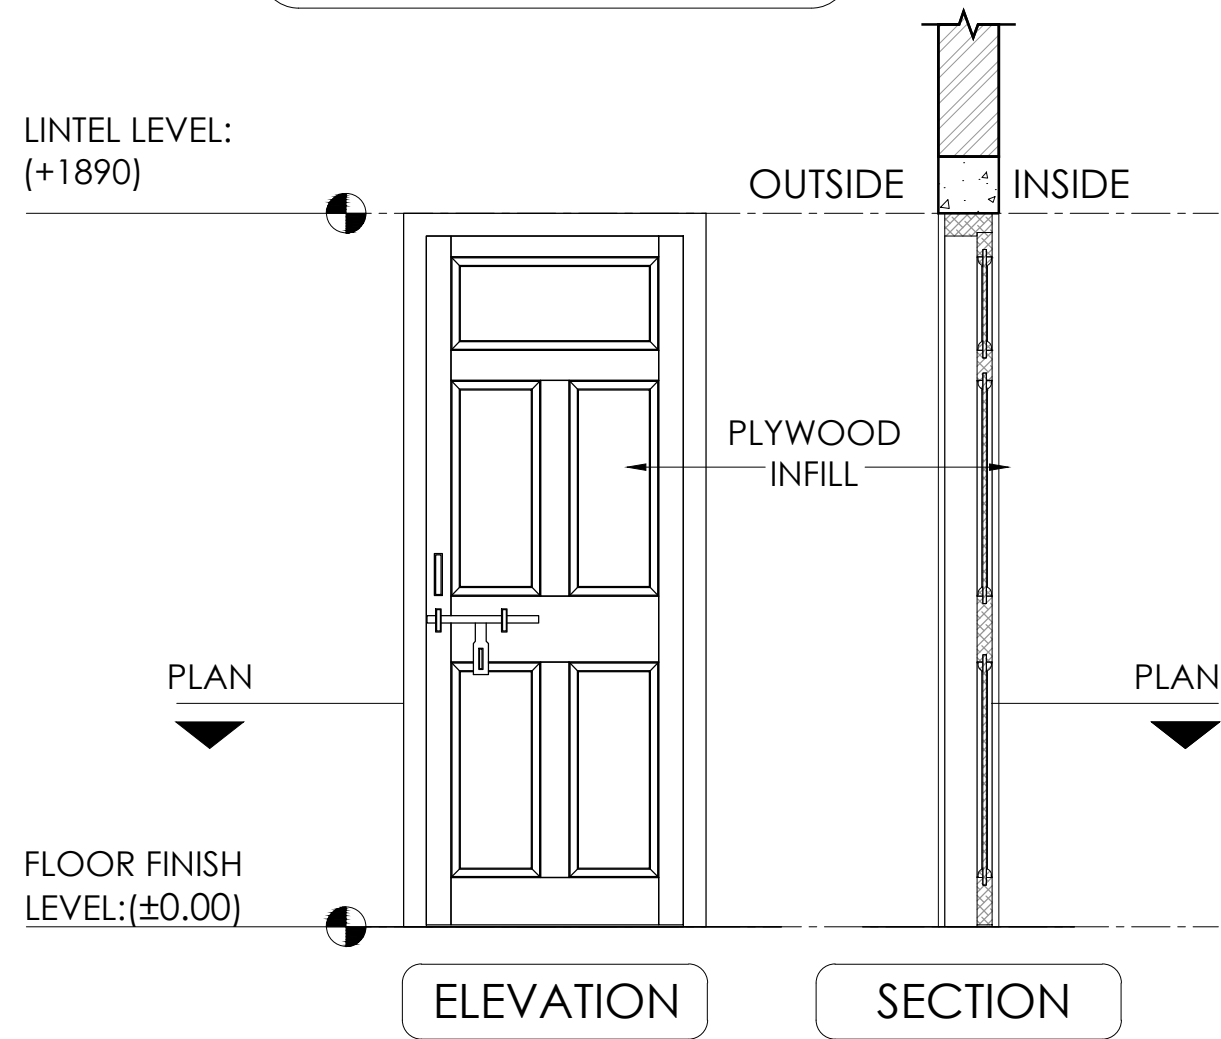

TYPE - D8 A
SIZE - (800 X 1890)mm
NOS. - 5
MATERIAL - TIMBER

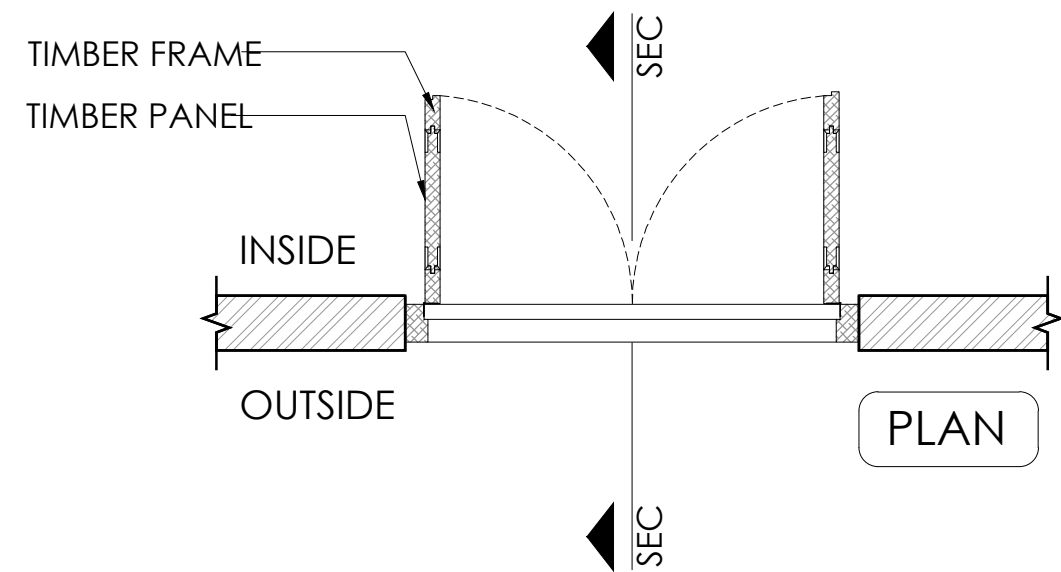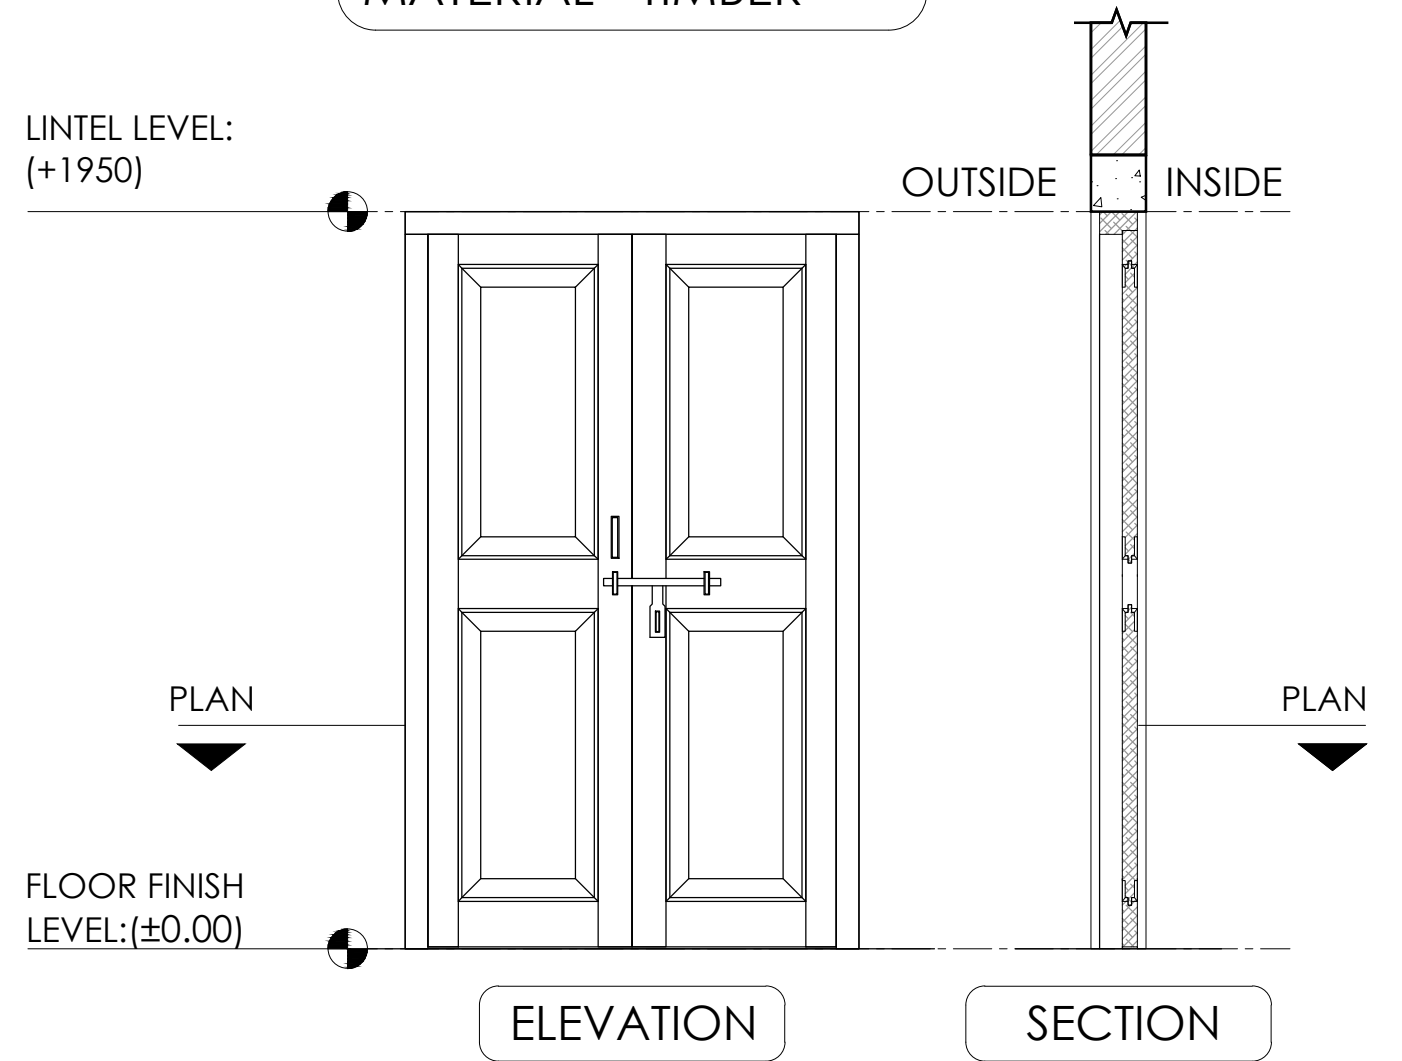





CORE SITE	DRAWING	SCALE	1:20	NORTH	PROJECT
ARCHITECTURAL DOCUMENTATION OF NATIONAL INSTITUTE OF NATUROPATHY PUNE, MAHARASHTRA.	SHEET. TITLE : DOOR DETAILS DRG. NO. : GHSM/PN/NIN/04/05 DATE : 01-12-2021	AKSHATA BHADALE KADAMBARI AUTE	BRICK WOOD RCC		GANDHI HERITAGE SITES MISSION SABARMATI ASHRAM PRESERVATION AND MEMORIAL TRUST

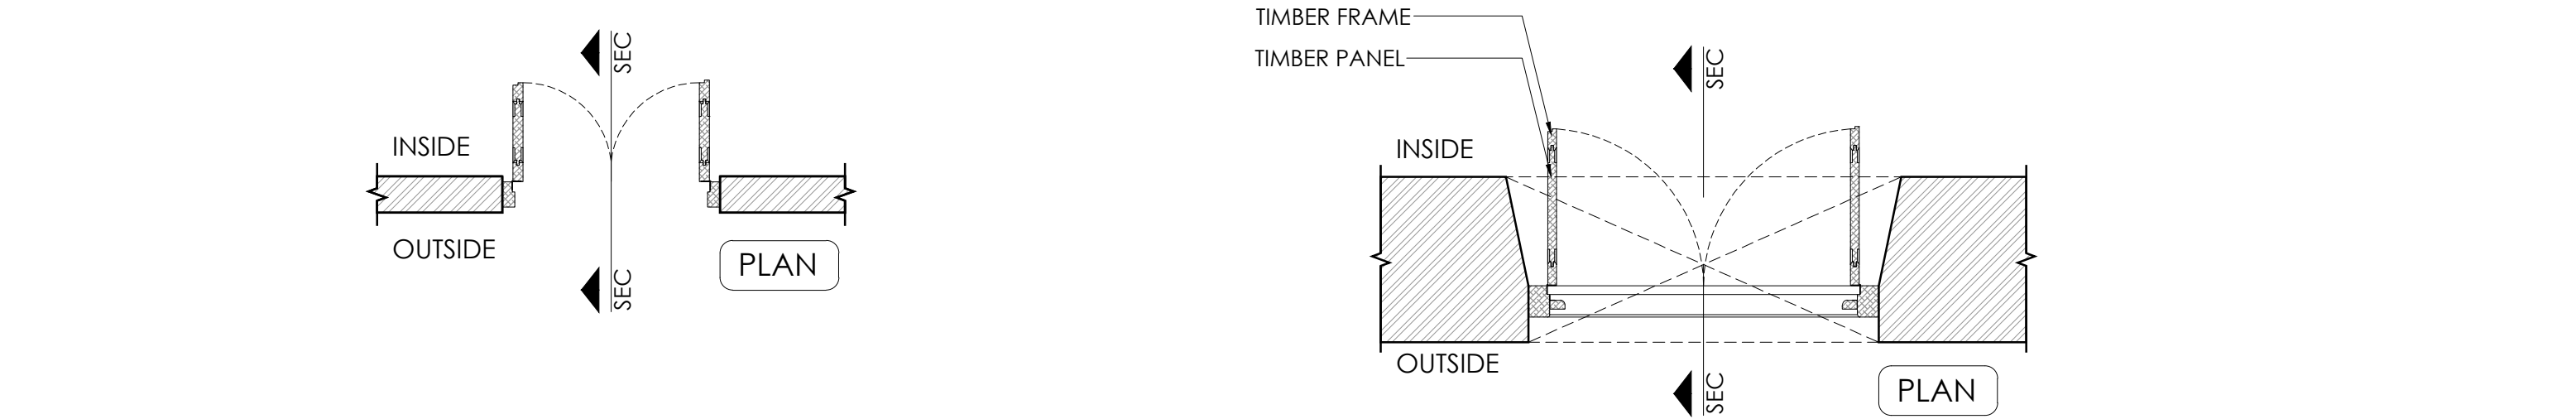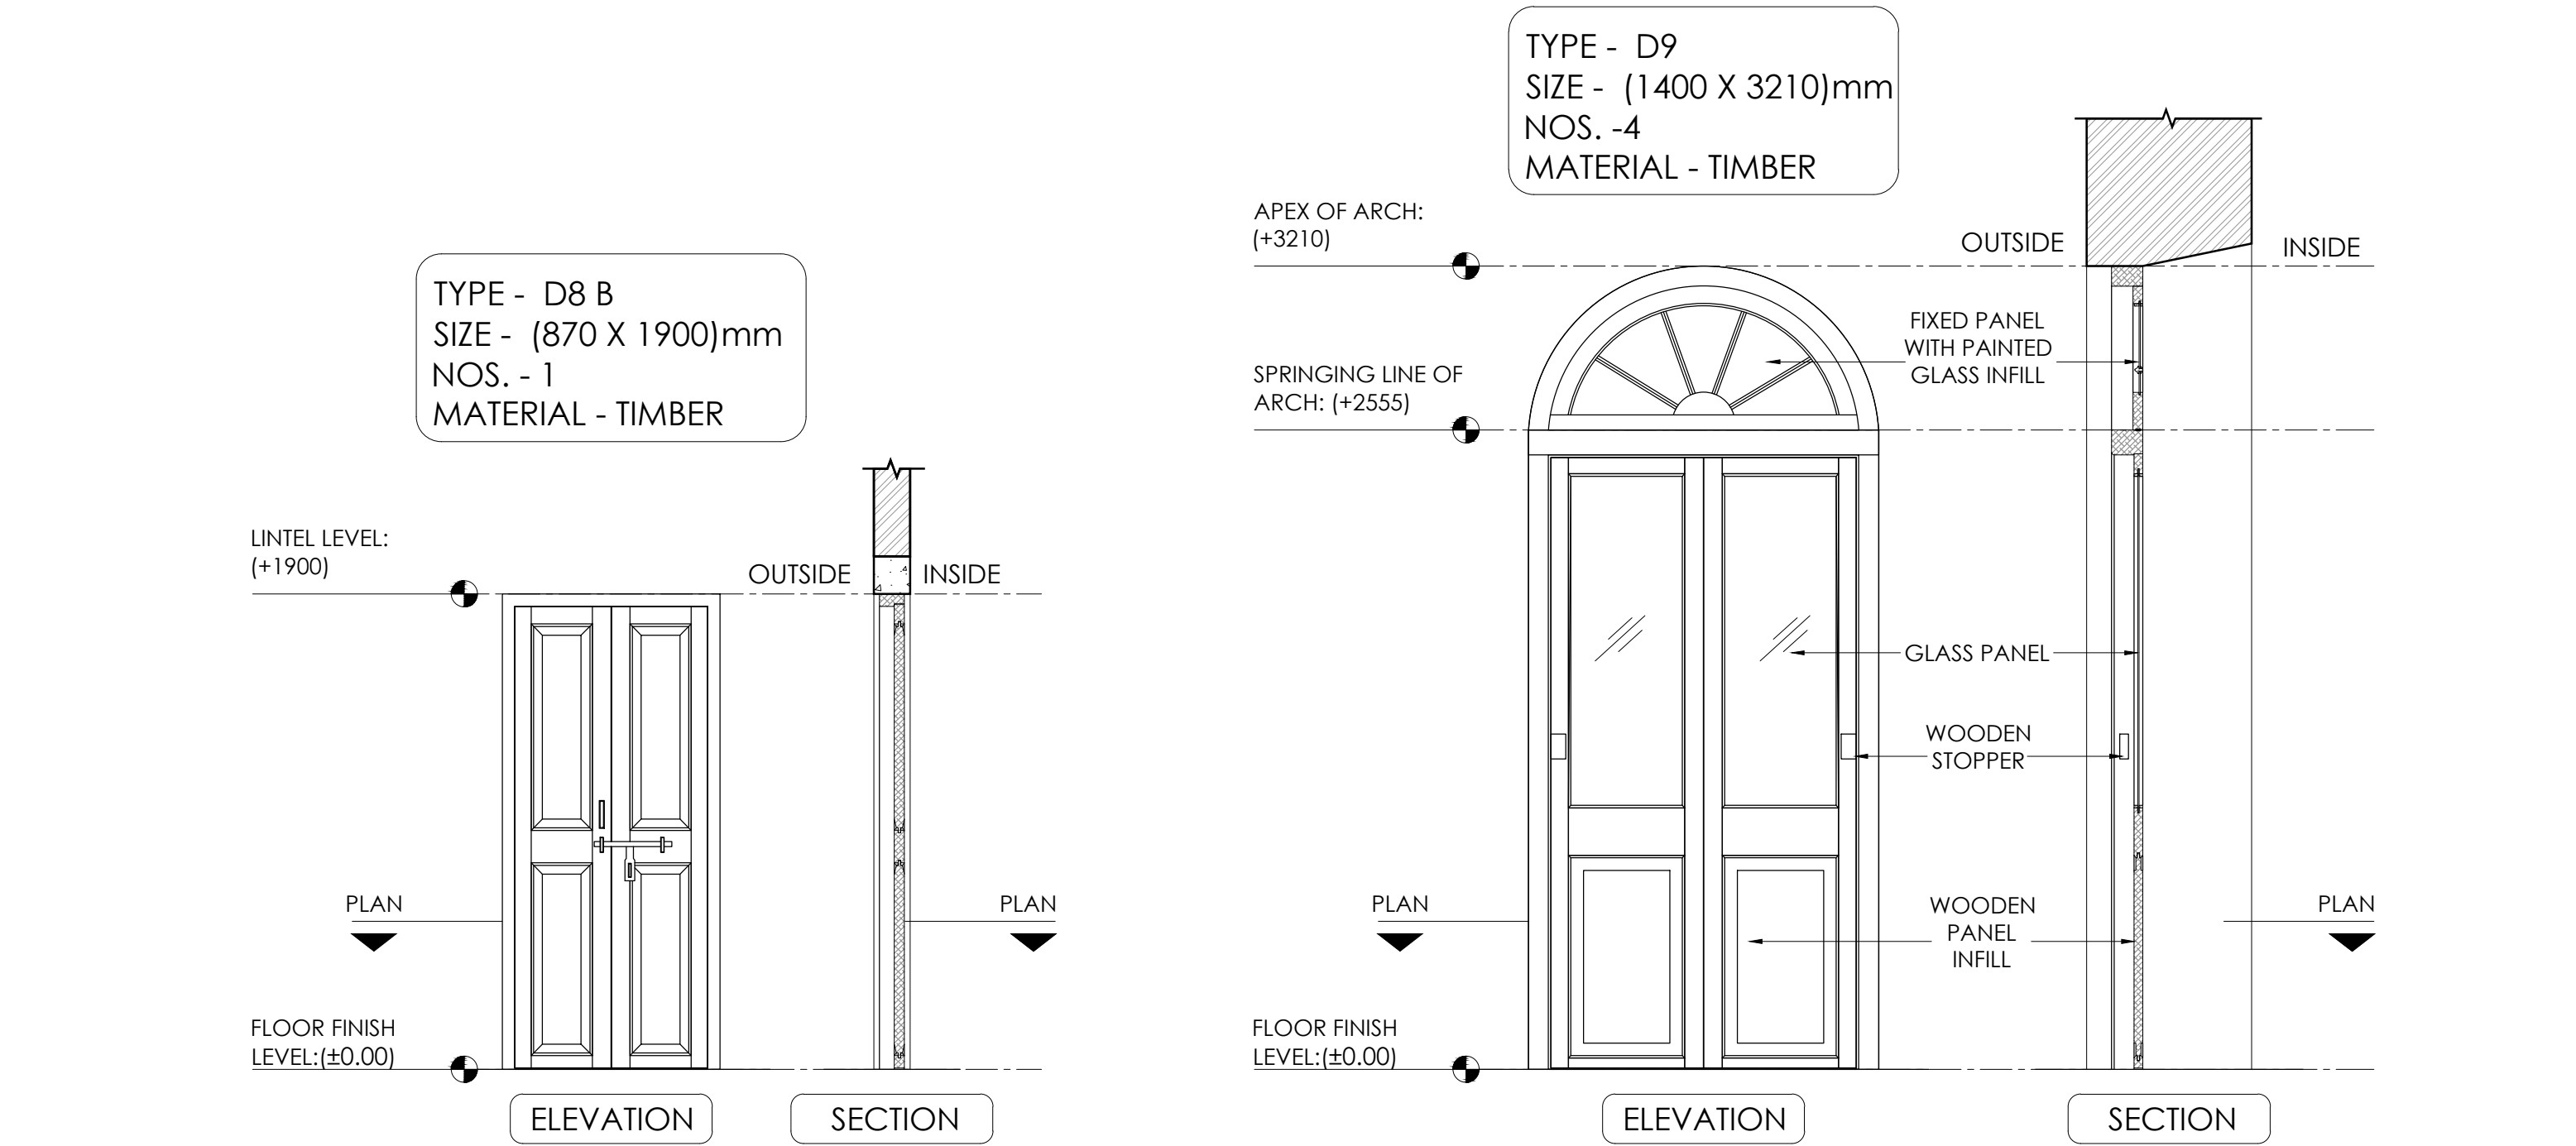

CORE SITE	DRAWING					SCALE	1:25	NORTH	PROJECT	
ARCHITECTURAL DOCUMENTATION OF NATIONAL INSTITUTE OF NATUROPATHY PUNE, MAHARASHTRA.	SHEET. TITLE :	DOOR DETAILS	DRAWN BY :	AKSHATA BHADALE	BRICK WOOD RCC					

TYPE - D12
SIZE - (800 X 1950)mm
NOS. - 3
MATERIAL - TIMBER

TYPE - D13
SIZE - (1070 X 2070)mm
NOS. - 1
MATERIAL - TIMBER

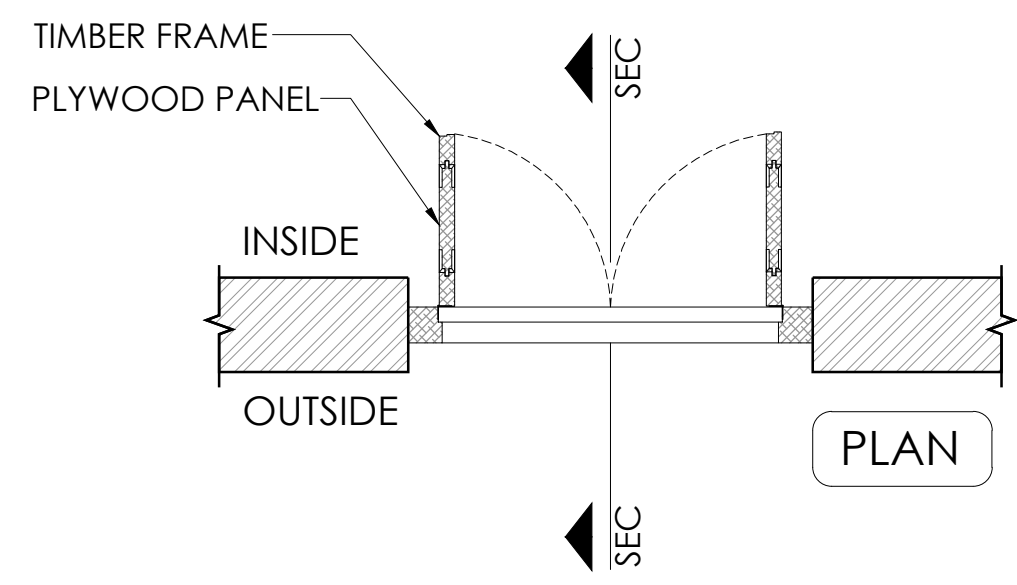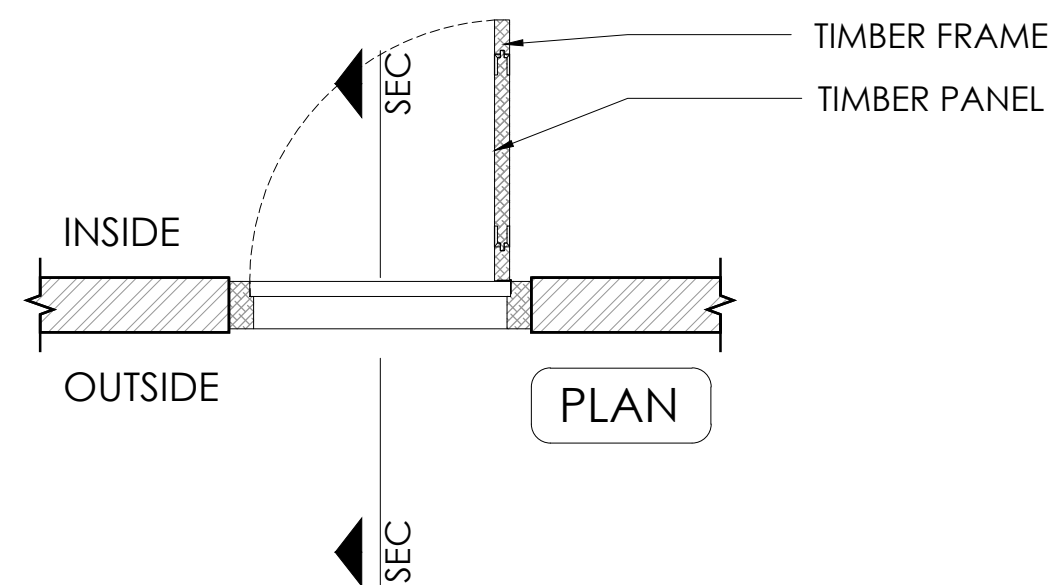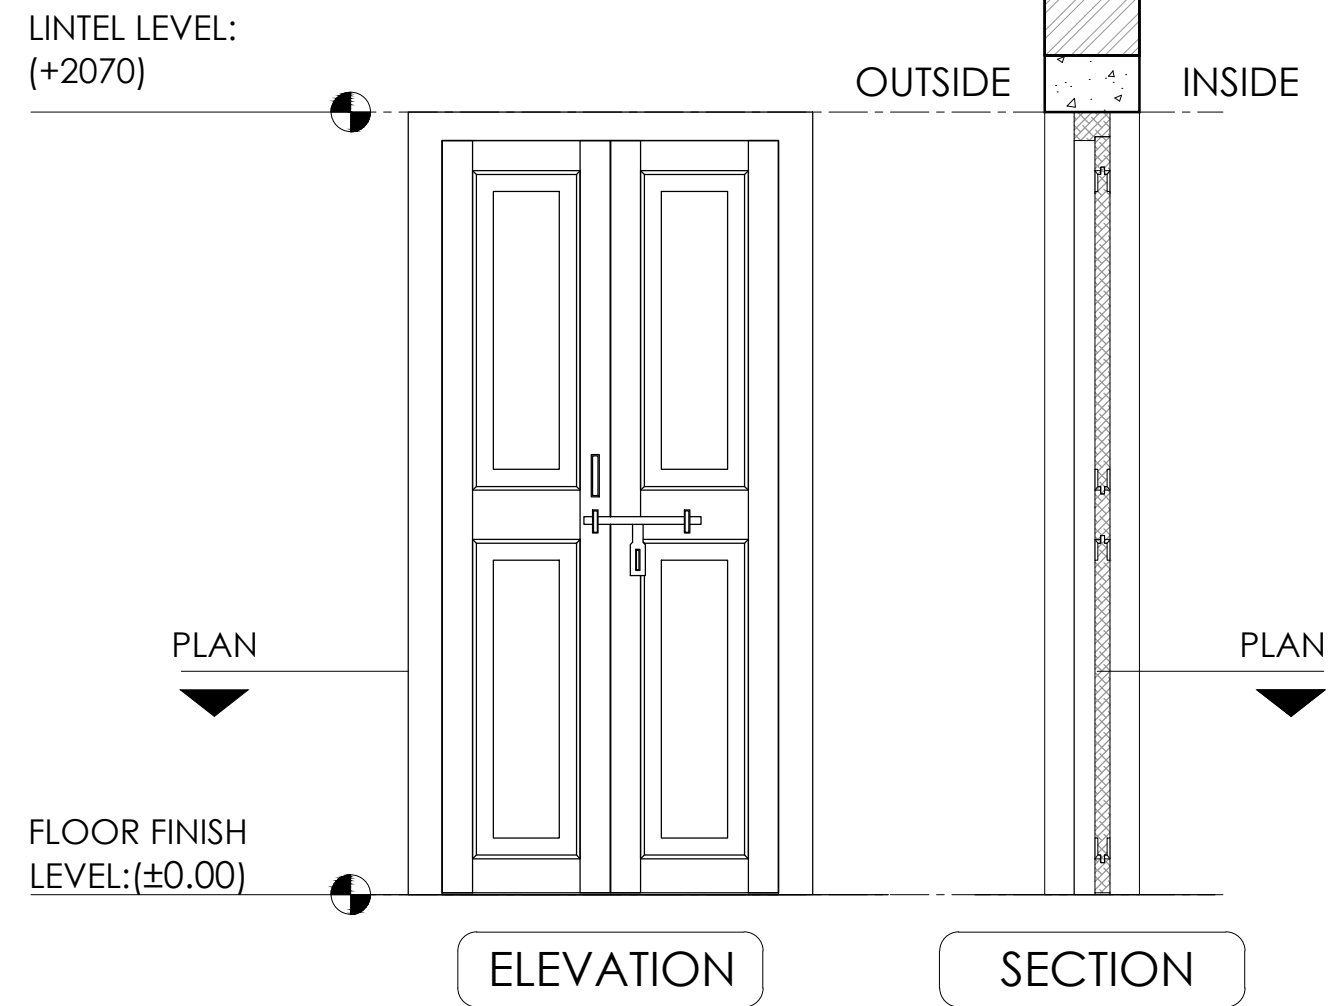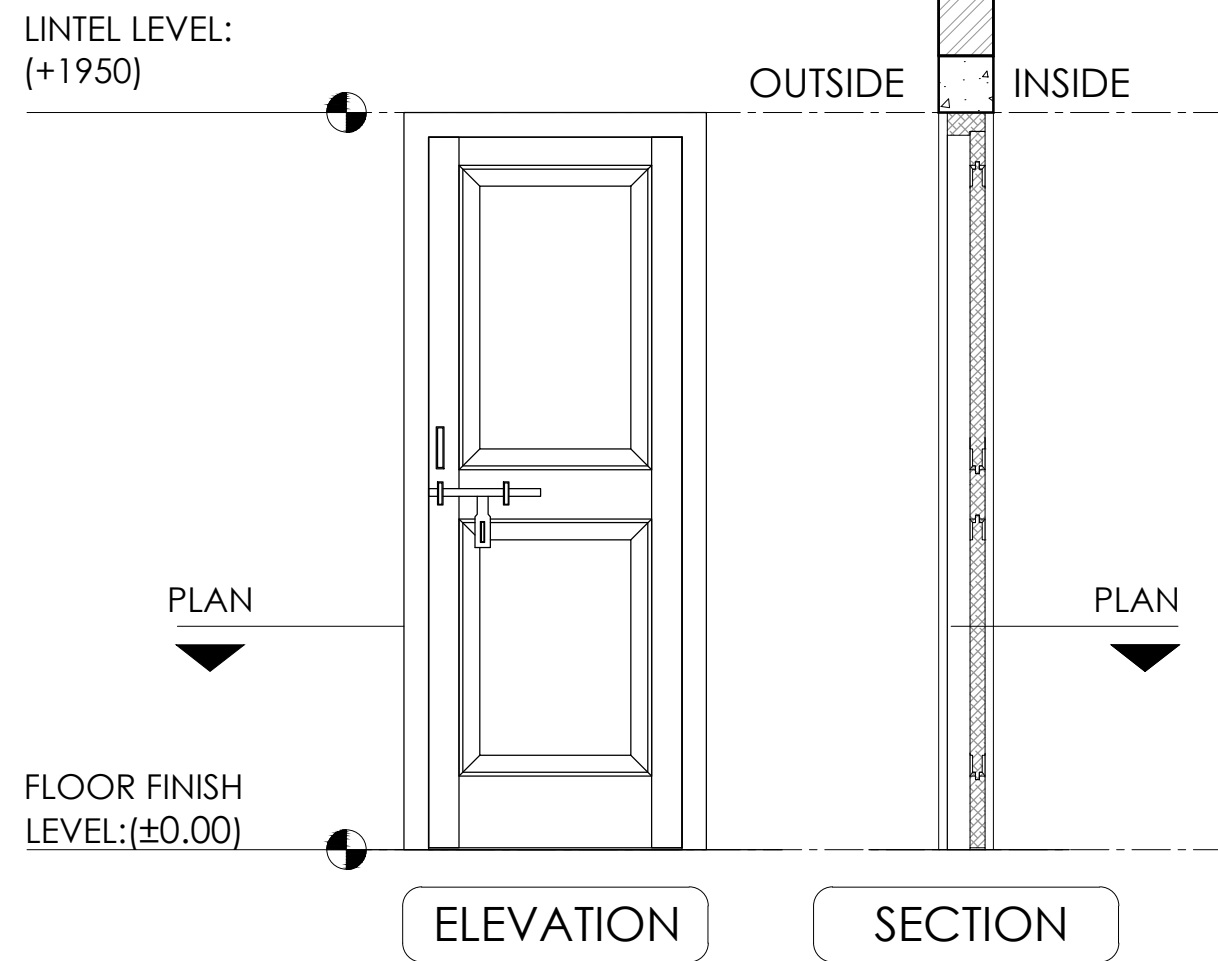

CORE SITE		DRAWING				SCALE		1:20	NORTH	PROJECT			
ARCHITECTURAL DOCUMENTATION OF NATIONAL INSTITUTE OF NATUROPATHY PUNE, MAHARASHTRA.		SHEET. TITLE :	DOOR DETAILS	DRAWN BY :	AKSHATA BHADALE	 BRICK  WOOD  RCC	 -0.5 0 1 3			NIMESH PORWAL AND ASSOCIATES ARCHITECTS AND URBAN DESIGNERS Paranjape House, Fergusson College Road, opp. Venus Traders, Shivajinagar, Pune - 04 npaprojects@gmail.com		GANDHI HERITAGE SITES MISSION SABARMATI ASHRAM PRESERVATION AND MEMORIAL TRUST	
		DRG. NO. :	GHSM/PN/NIN/04/09	DEALT BY :	KADAMBARI AUTE								
		DATE :	01-12-2021										

The drawing consists of two parts: an Elevation view on the left and a Section view on the right. The Elevation view shows a double door with a decorative X-pattern in the upper panels and a handle. The Section view shows the door's profile, including the frame and the internal structure. Key levels are indicated: LINTEL LEVEL: (+1880) and FLOOR FINISH LEVEL: (±0.00). The drawing is labeled 'ELEVATION' and 'SECTION' at the bottom.

LINTEL LEVEL: (+1880)

OUTSIDE

INSIDE

PLAN

FLOOR FINISH LEVEL: (±0.00)

ELEVATION

SECTION

The drawing consists of two parts: an Elevation view on the left and a Section view on the right. The Elevation view shows a door with two rectangular panels, a handle, and a lock. The Section view shows the door's profile, including the frame and the internal structure. The drawing is labeled with 'ELEVATION' and 'SECTION' at the bottom. The top of the drawing is labeled 'OUTSIDE' and 'INSIDE'. The bottom of the drawing is labeled 'FLOOR FINISH LEVEL: (±0.00)'. The left side of the drawing is labeled 'PLAN' with a downward arrow. The right side of the drawing is labeled 'PLAN' with a downward arrow. The drawing is also labeled with 'LINTEL LEVEL: (+2100)' at the top left.

LINTEL LEVEL: (+2100)

OUTSIDE

INSIDE

PLAN

PLAN

FLOOR FINISH LEVEL: (±0.00)

ELEVATION

SECTION

The drawing consists of two parts: a cross-section on the left and a plan view on the right. The cross-section shows a wall with a hatched 'TIMBER FRAME' and a 'TIMBER PANEL' attached to its exterior. The interior is labeled 'INSIDE' and the exterior 'OUTSIDE'. A vertical dashed line separates the cross-section from the plan view, with 'SEC' and a triangle symbol on both sides. The plan view shows the wall's footprint with a hatched area and a 'PLAN' label in a rounded rectangle.

INSIDE

OUTSIDE

SEC



SEC

PLAN

TIMBER FRAME


TIMBER PANEL

CORE SITE		DRAWING				SCALE	1:20	NORTH	PROJECT
ARCHITECTURAL DOCUMENTATION OF NATIONAL INSTITUTE OF NATUROPATHY PUNE, MAHARASHTRA.		SHEET. TITLE :	DOOR DETAILS	DRAWN BY :	AKSHATA BHADALE	BRICK WOOD RCC	-0.5 0 1 3		NIMESH PORWAL AND ASSOCIATES ARCHITECTS AND URBAN DESIGNERS Paranjape House, Fergusson College Road, opp. Venus Traders, Shivajinagar, Pune - 04 npaprojects@gmail.com
		DRG. NO. :	GHSM/PN/NIN/04/10	DEALT BY :	KADAMBARI AUTE				
		DATE :	01-12-2021						

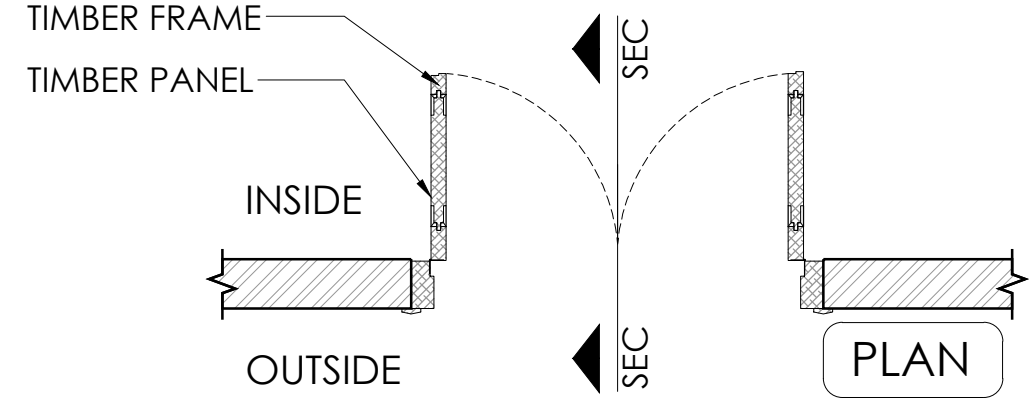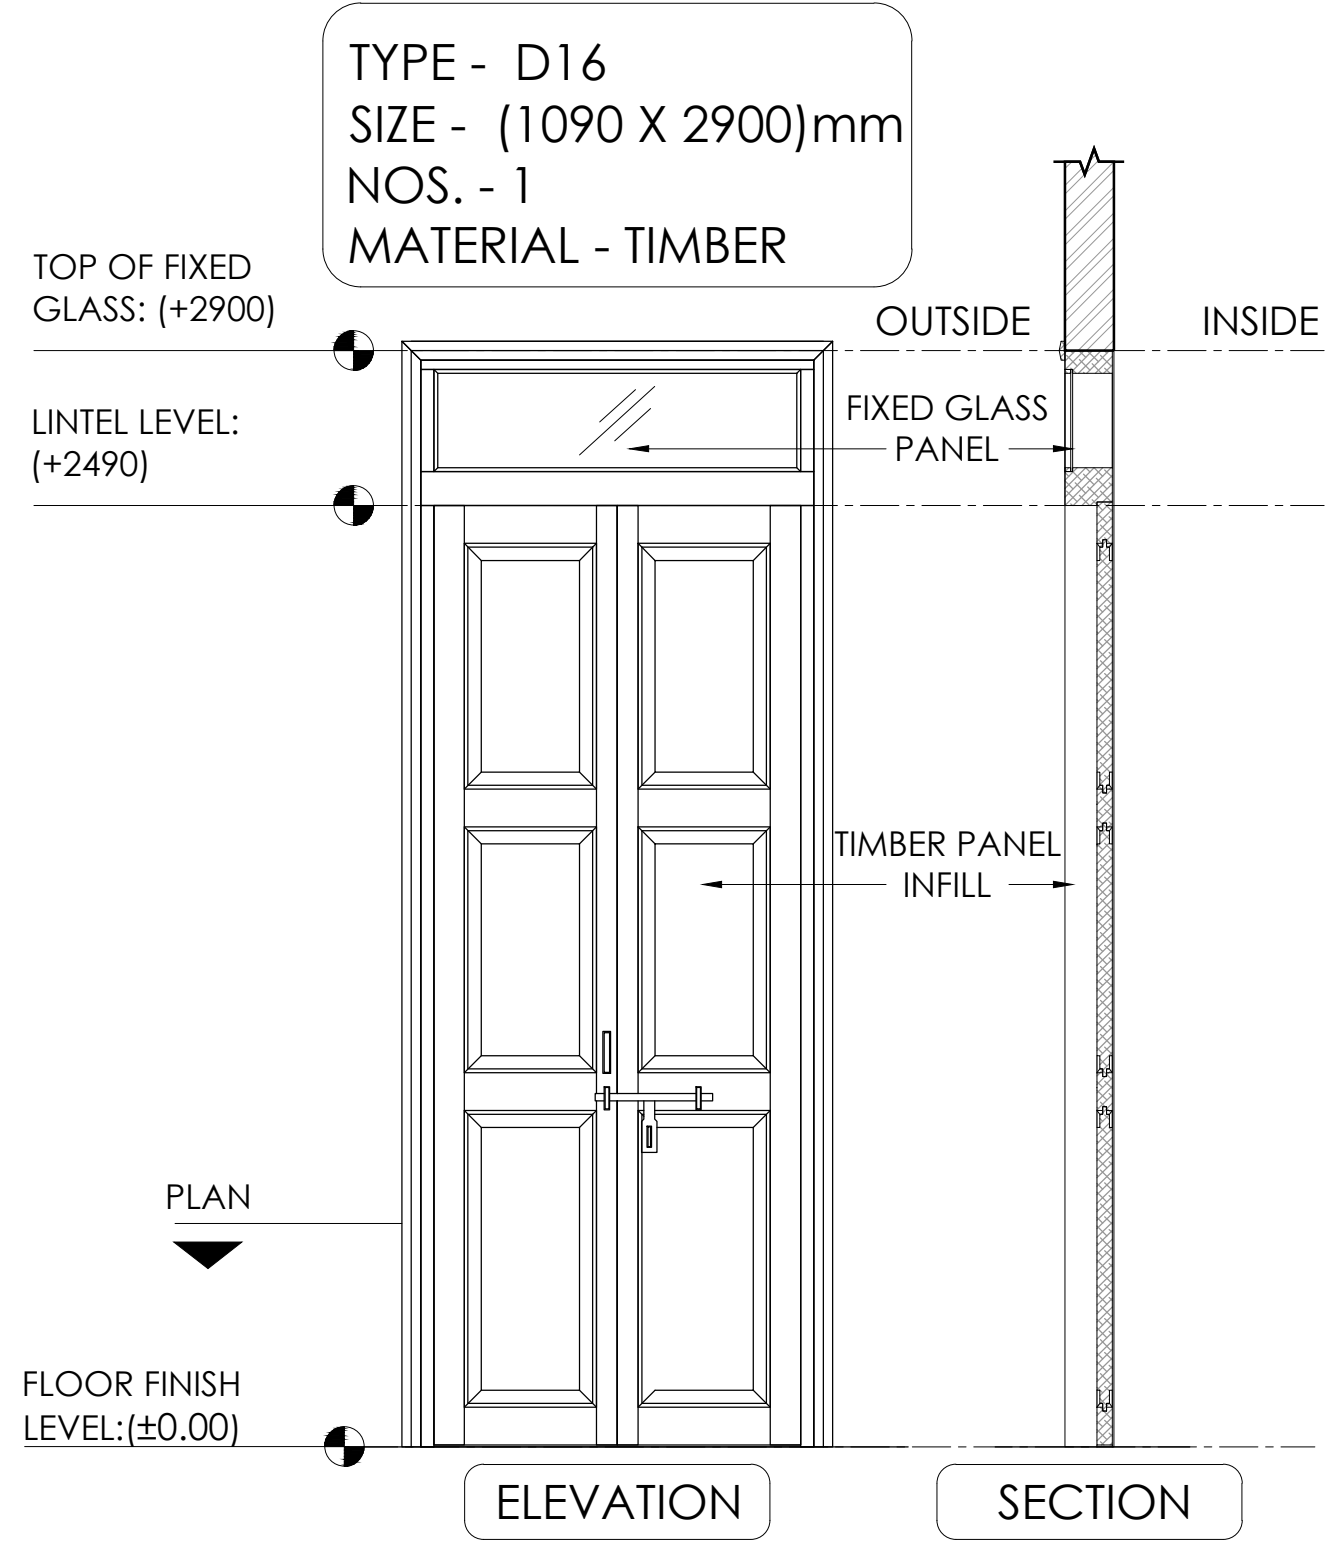


CORE SITE	DRAWING				SCALE 1:20		NORTH	PROJECT	
ARCHITECTURAL DOCUMENTATION OF NATIONAL INSTITUTE OF NATUROPATHY PUNE, MAHARASHTRA.	SHEET. TITLE :	DOOR DETAILS	DRAWN BY :	AKSHATA BHADALE	BRICK WOOD RCC	-0.5 0 1 3		NIMESH PORWAL AND ASSOCIATES ARCHITECTS AND URBAN DESIGNERS Paranjape House, Fergusson College Road, opp. Venus Traders, Shivajinagar, Pune - 04 npaprojects@gmail.com	GANDHI HERITAGE SITES MISSION SABARMATI ASHRAM PRESERVATION AND MEMORIAL TRUST
	DRG. NO. :	GHSM/PN/NIN/04/11	DEALT BY :	KADAMBARI AUTE					
	DATE :	01-12-2021							

TYPE - W1
SIZE - (1460 x 2400)mm
NOS. - 2
MATERIAL - TIMBER

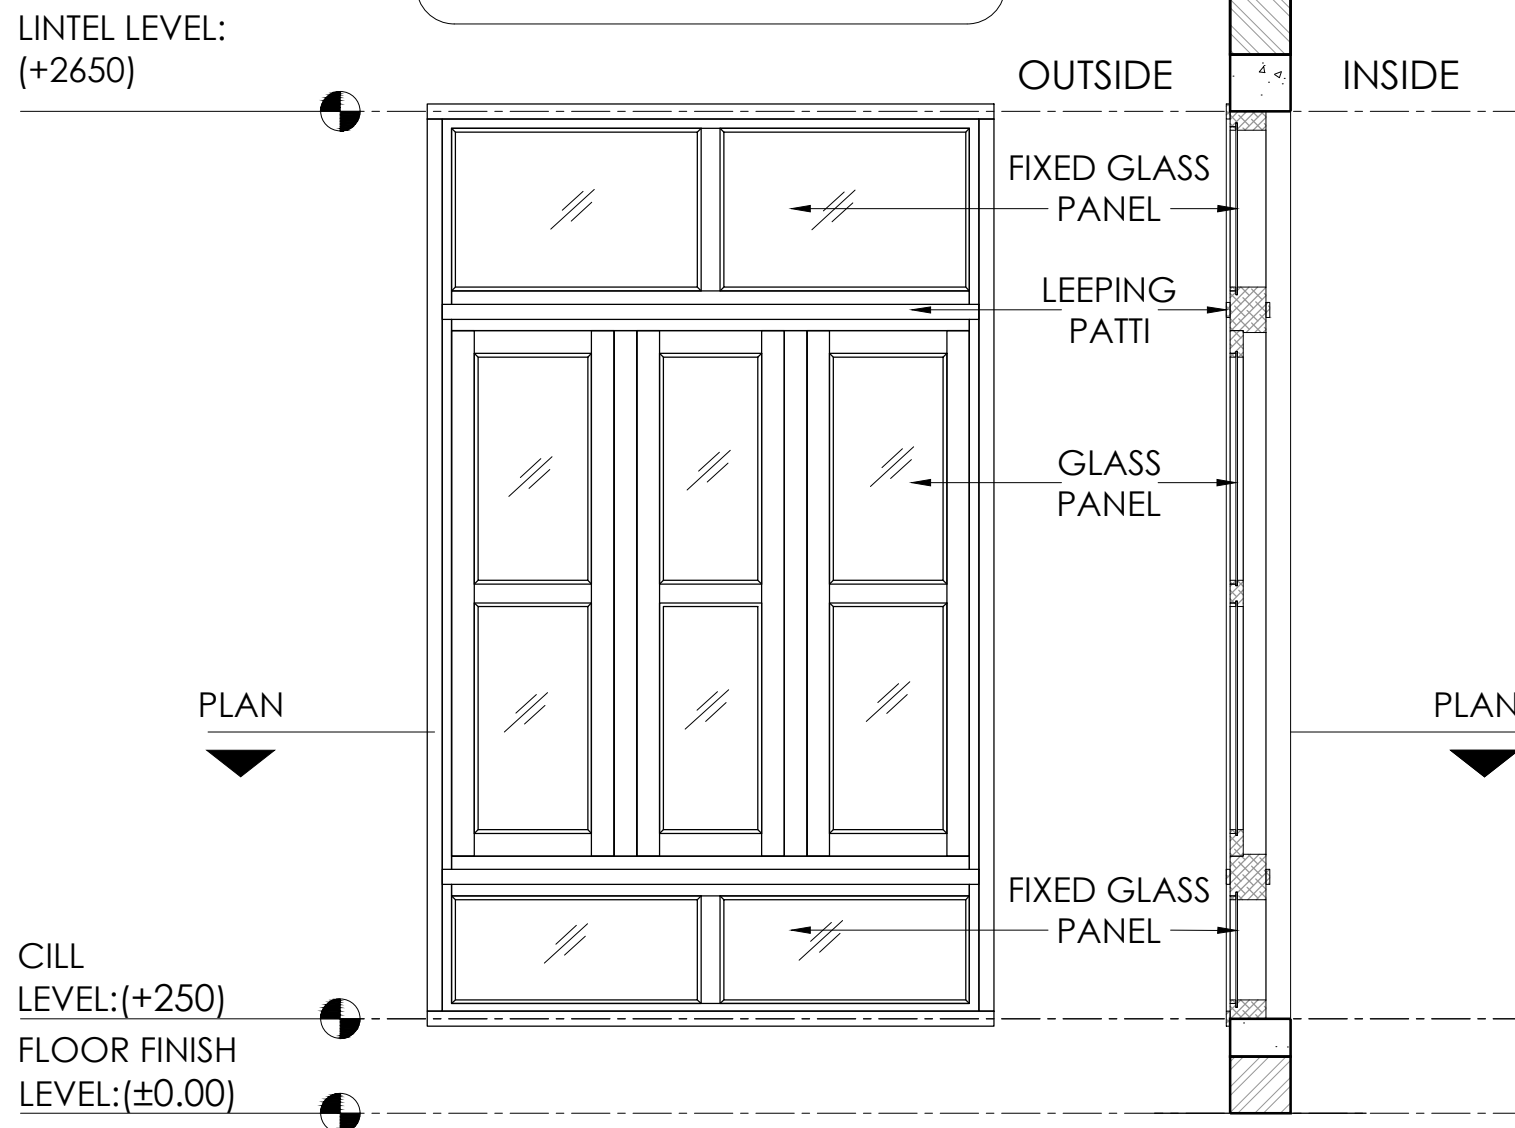


ELEVATION

SECTION

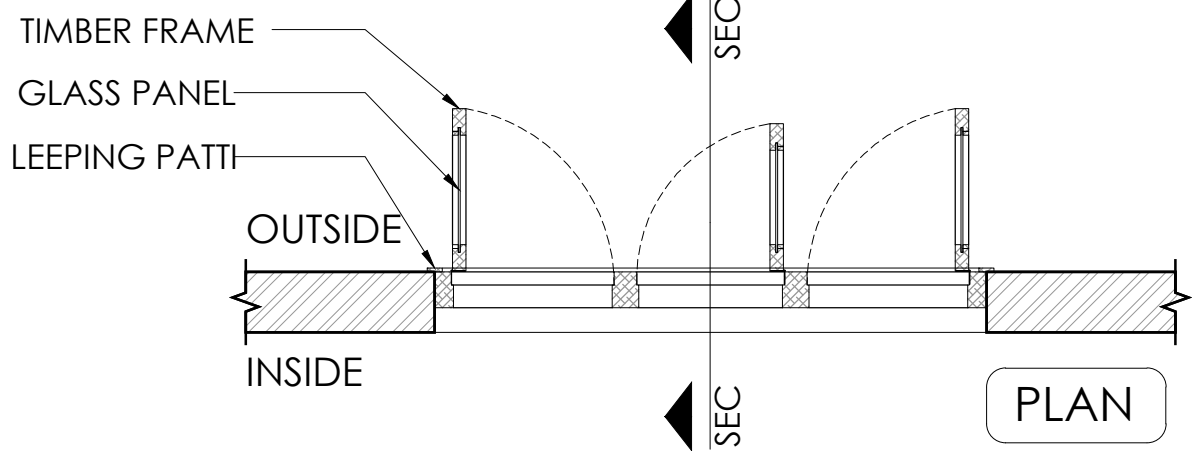


PLAN

TYPE - W2 A
SIZE - (1200 x 2400)mm
NOS. - 4
MATERIAL - TIMBER

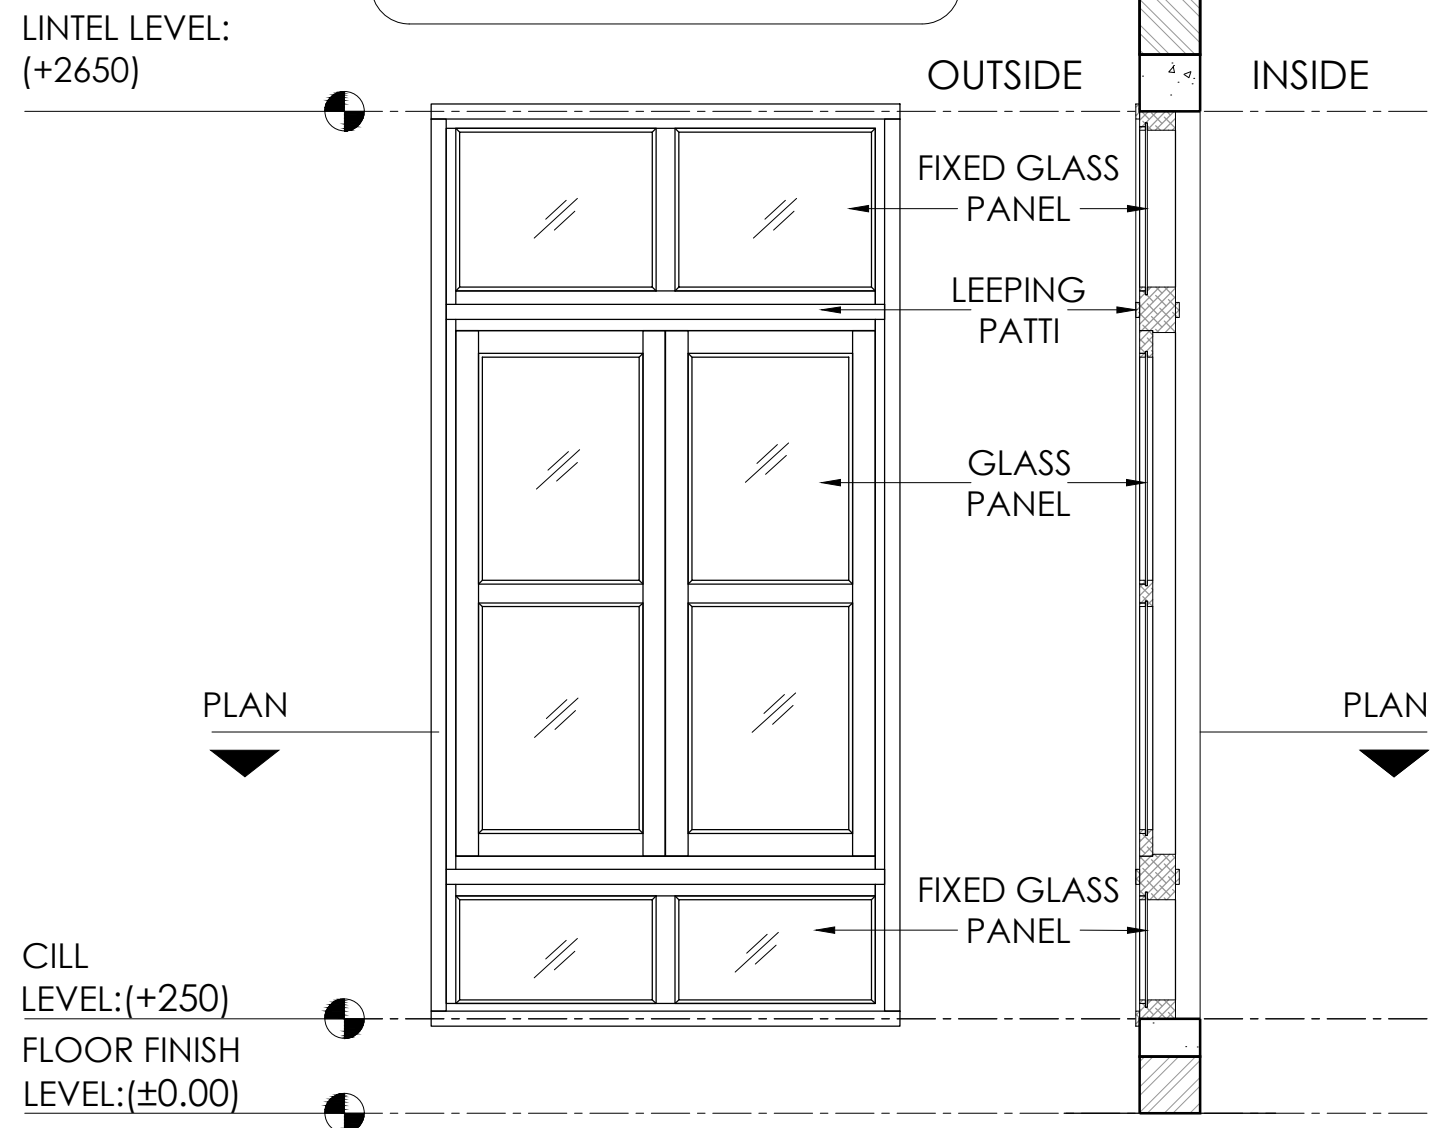

ELEVATION

SECTION

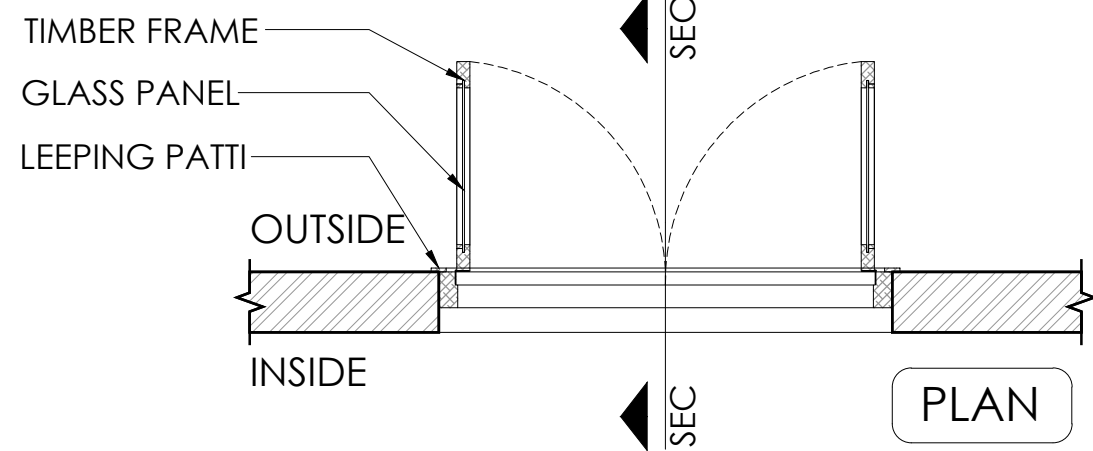

PLAN

CORE SITE	DRAWING	SCALE	1:20	NORTH	PROJECT
ARCHITECTURAL DOCUMENTATION OF NATIONAL INSTITUTE OF NATUROPATHY PUNE, MAHARASHTRA.	SHEET. TITLE : WINDOW DETAILS DRG. NO. : GHSM/PN/NIN/04/12 DATE : 01-12-2021	AKSHATA BHADALE KADAMBARI AUTE	BRICK WOOD RCC	Paranjape House, Fergusson College Road, opp. Venus Traders, Shivajinagar, Pune - 04 npaprojects@gmail.com	GANDHI HERITAGE SITES MISSION SABARMATI ASHRAM PRESERVATION AND MEMORIAL TRUST

TYPE - W5
SIZE - (280 x 900)mm
NOS. - 4
MATERIAL - TIMBER

FLOOR FINISH
LEVEL:(±0.00)

OUTSIDE  INSIDE

PLAN

SECTION

SEC

SEC





PLAN

CORE SITE		DRAWING			SCALE		1:20	NORTH	NIMESH PORWAL AND ASSOCIATES ARCHITECTS AND URBAN DESIGNERS Paranjape House, Fergusson College Road, opp. Venus Traders, Shivajinagar, Pune - 04 npaprojects@gmail.com	PROJECT
ARCHITECTURAL DOCUMENTATION OF NATIONAL INSTITUTE OF NATUROPATHY PUNE, MAHARASHTRA.		SHEET. TITLE :	WINDOW DETAILS	DRAWN BY :	AKSHATA BHADALE	BRICK WOOD RCC	-0.5 0 1 3			GANDHI HERITAGE SITES MISSION SABARMATI ASHRAM PRESERVATION AND MEMORIAL TRUST
		DRG. NO. :	GHSM/PN/NIN/04/14	DEALT BY :	KADAMBARI AUTE					
		DATE :	01-12-2021							

TYPE - W6
SIZE - (750 X 900)mm
NOS. -3
MATERIAL - TIMBER

TYPE - W7
SIZE - (600 X 700)mm
NOS. - 4
MATERIAL - TIMBER

TYPE - W8
SIZE - VARIES (720/600
x 720/600)mm
NOS. - 2
MATERIAL - TIMBER

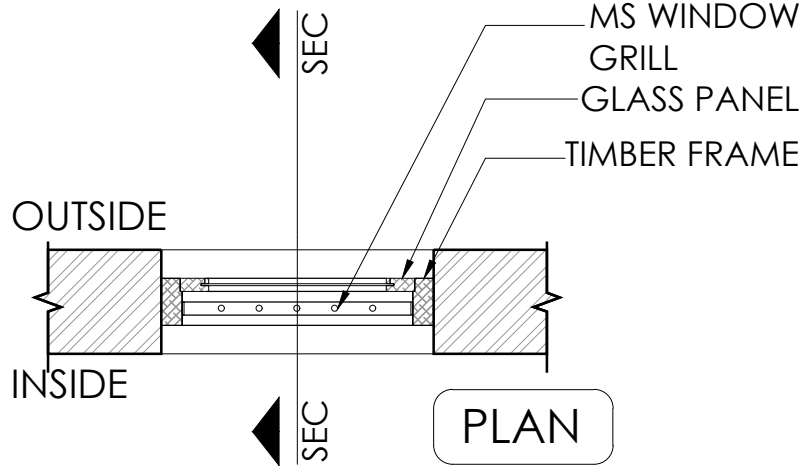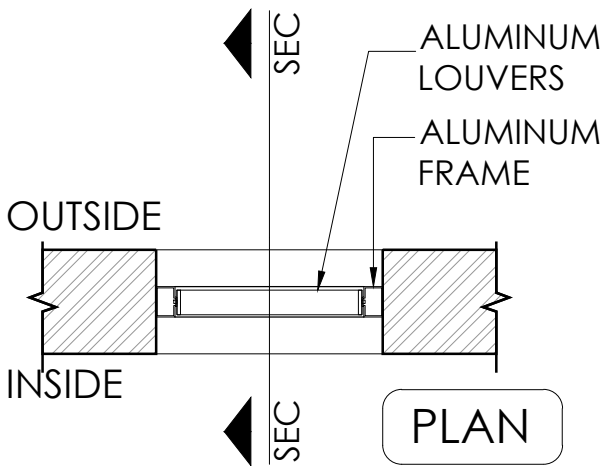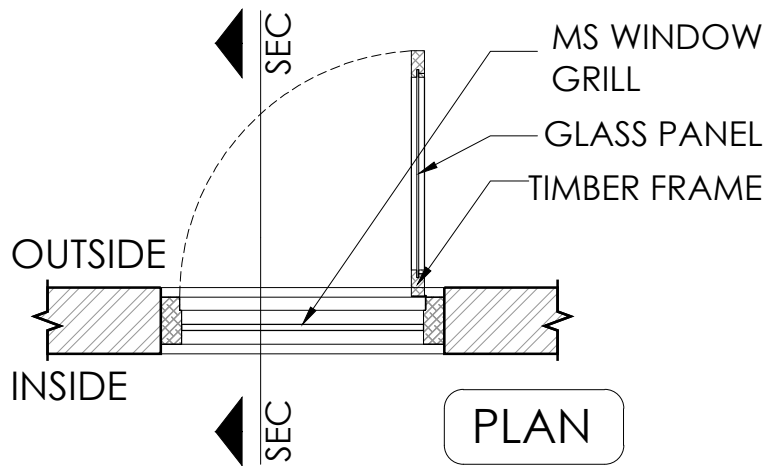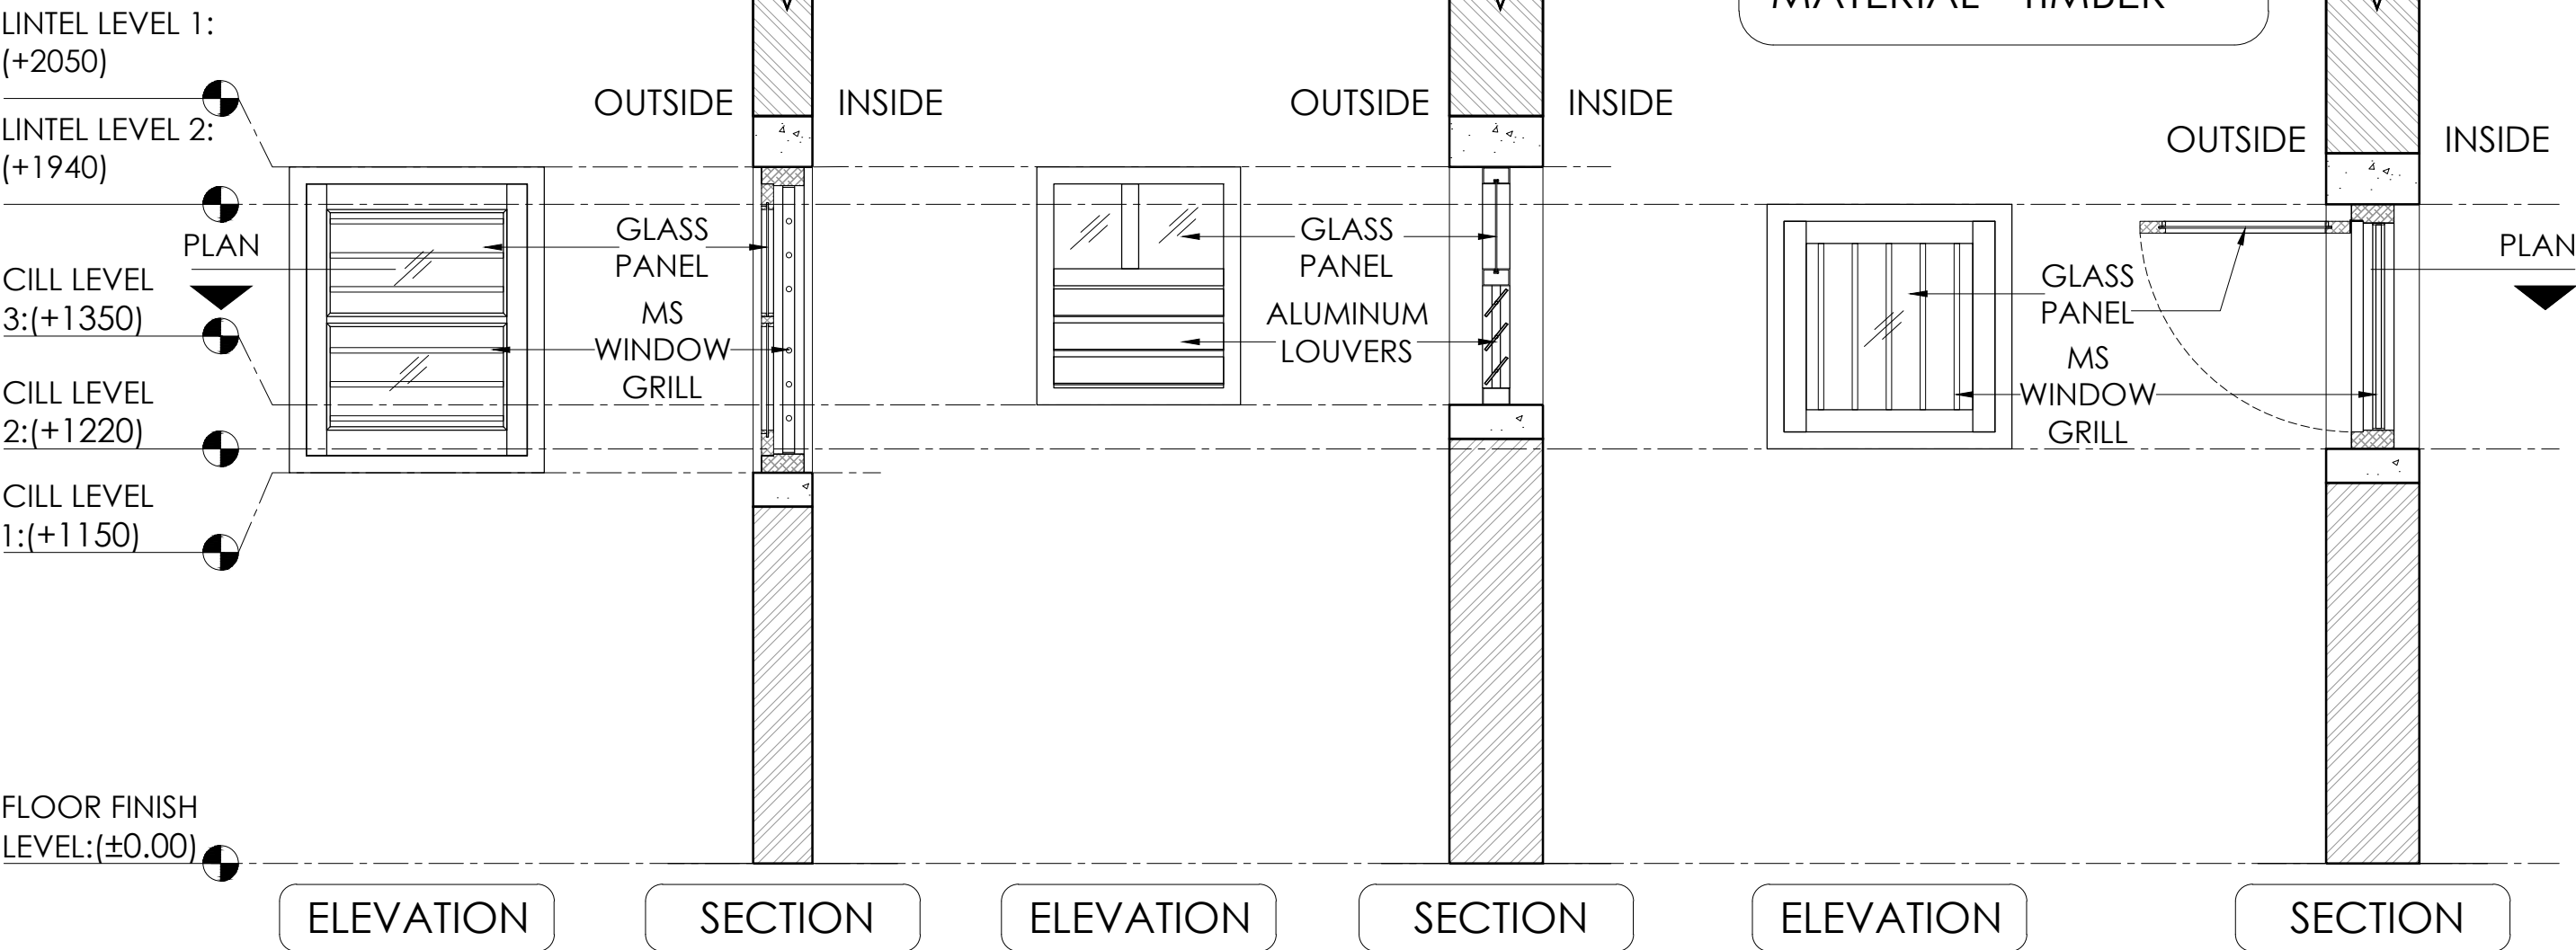

CORE SITE	DRAWING				SCALE		1:20	NORTH	PROJECT	
ARCHITECTURAL DOCUMENTATION OF NATIONAL INSTITUTE OF NATUROPATHY PUNE, MAHARASHTRA.	SHEET. TITLE :	WINDOW DETAILS	DRAWN BY :	AKSHATA BHADALE	BRICK WOOD RCC	</				



1. MAIN DOOR (D1)




2. WINDOW (W9)



3. DOOR IN LIBRARY (D2)



4. DOOR (D3) IN OFFICE SPACE

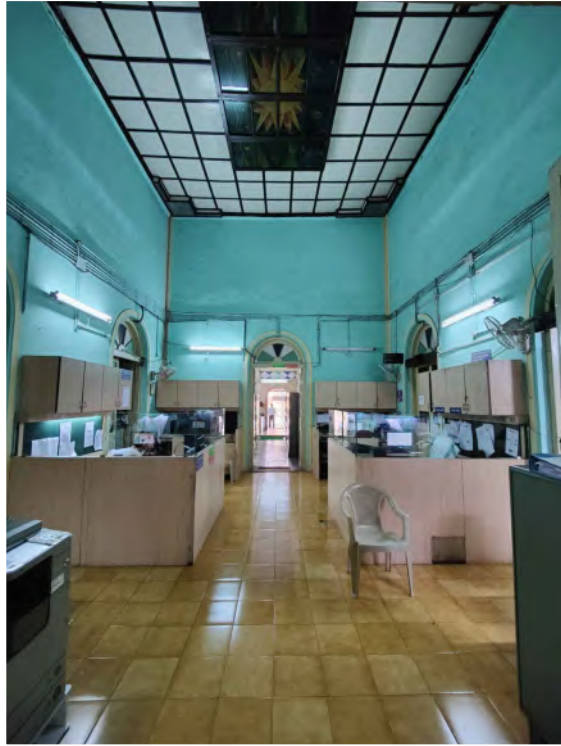

5. OFFICE SPACE




6. RECEPTION AREA



7. FALSE CEILING IN OFFICE SPACE



8. MEETING ROOM

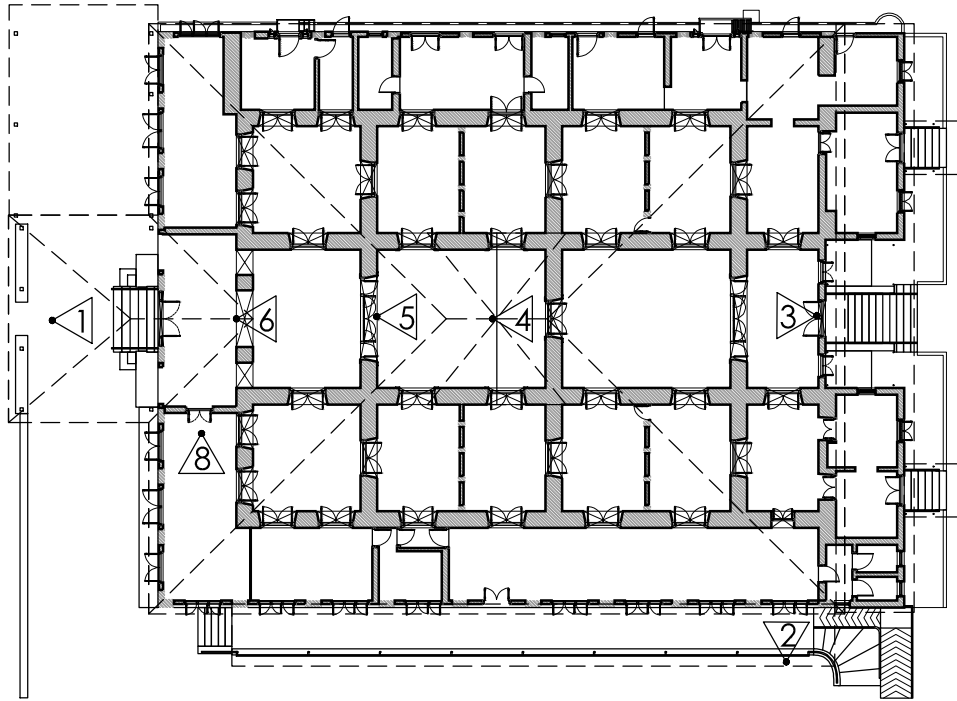

KEY PLAN

CORE SITE	DRAWING					SCALE	NORTH	NIMESH PORWAL AND ASSOCIATES ARCHITECTS AND URBAN DESIGNERS Paranjape House, Fergusson College Road, opp. Venus Traders, Shivajinagar, Pune - 04 npaprojects@gmail.com	PROJECT
ARCHITECTURAL DOCUMENTATION OF NATIONAL INSTITUTE OF NATUROPATHY PUNE, MAHARASHTRA.	SHEET. TITLE :	PHOTOGRAPHY: INTERIOR	DRAWN BY :	ABHISHEK V. MOTE, AKSHATA B.		-0.5013	N		
	DRG. NO. :	GHSM/PN/NIN/05/02	DEALT BY :	KADAMBARI AUTE.					
	DATE :	01-12-2021							



1. ENTRANCE GATE



2. SOUTH- EAST CORNER



3. NORTH SIDE FACADE



4. EAST SIDE FACADE



5. NORTH- EAST CORNER



6. VIEW OF GANDHIJI'S ROOM



7. TOWARDS REAR EXTENSIONS




8. NORTH- WEST CORNER



9. VIEW OF REAR EXTENSIONS



10. VIEW OF THE STAGE

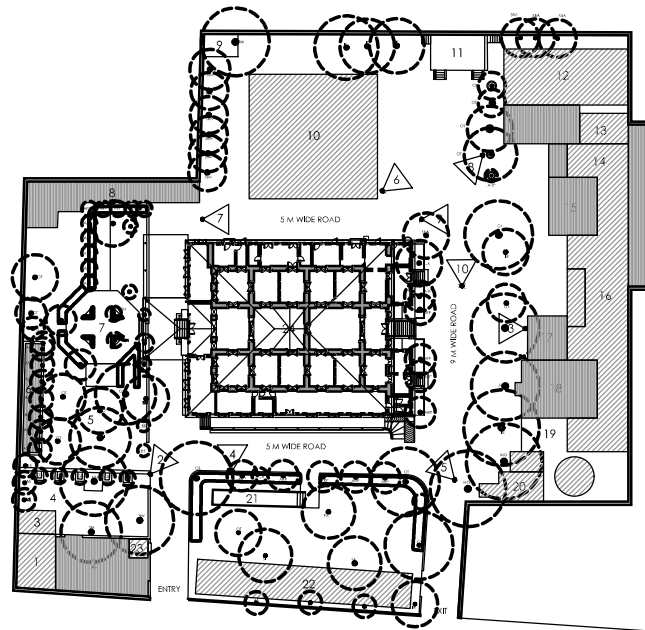

KEY PLAN

CORE SITE		DRAWING				SCALE	NORTH	PROJECT	
ARCHITECTURAL DOCUMENTATION OF NATIONAL INSTITUTE OF NATUROPATHY PUNE, MAHARASHTRA.	SHEET. TITLE :	PHOTOGRAPHY: EXTERIOR	DRAWN BY :	ABHISHEK MOTE, MOULLIE JAIN.				NIMESH PORWAL AND ASSOCIATES ARCHITECTS AND URBAN DESIGNERS Paranjape House, Fergusson College Road, opp. Venus Traders, Shivajinagar, Pune - 04 npaprojects@gmail.com	GANDHI HERITAGE SITES MISSION SABARMATI ASHRAM PRESERVATION AND MEMORIAL TRUST
	DRG. NO. :	GHSM/PN/NIN/05/01	DEALT BY :	KADAMBARI AUTE.					
	DATE :	01-12-2021							

PREPARED BY

NIMESH PORWAL AND ASSOCIATES
ARCHITECTS AND URBAN DESIGNERS

Paranjape House, Fergusson College Road, opp. Venus Traders, Shivajinagar, Pune - 04
npaprojects@gmail.com