



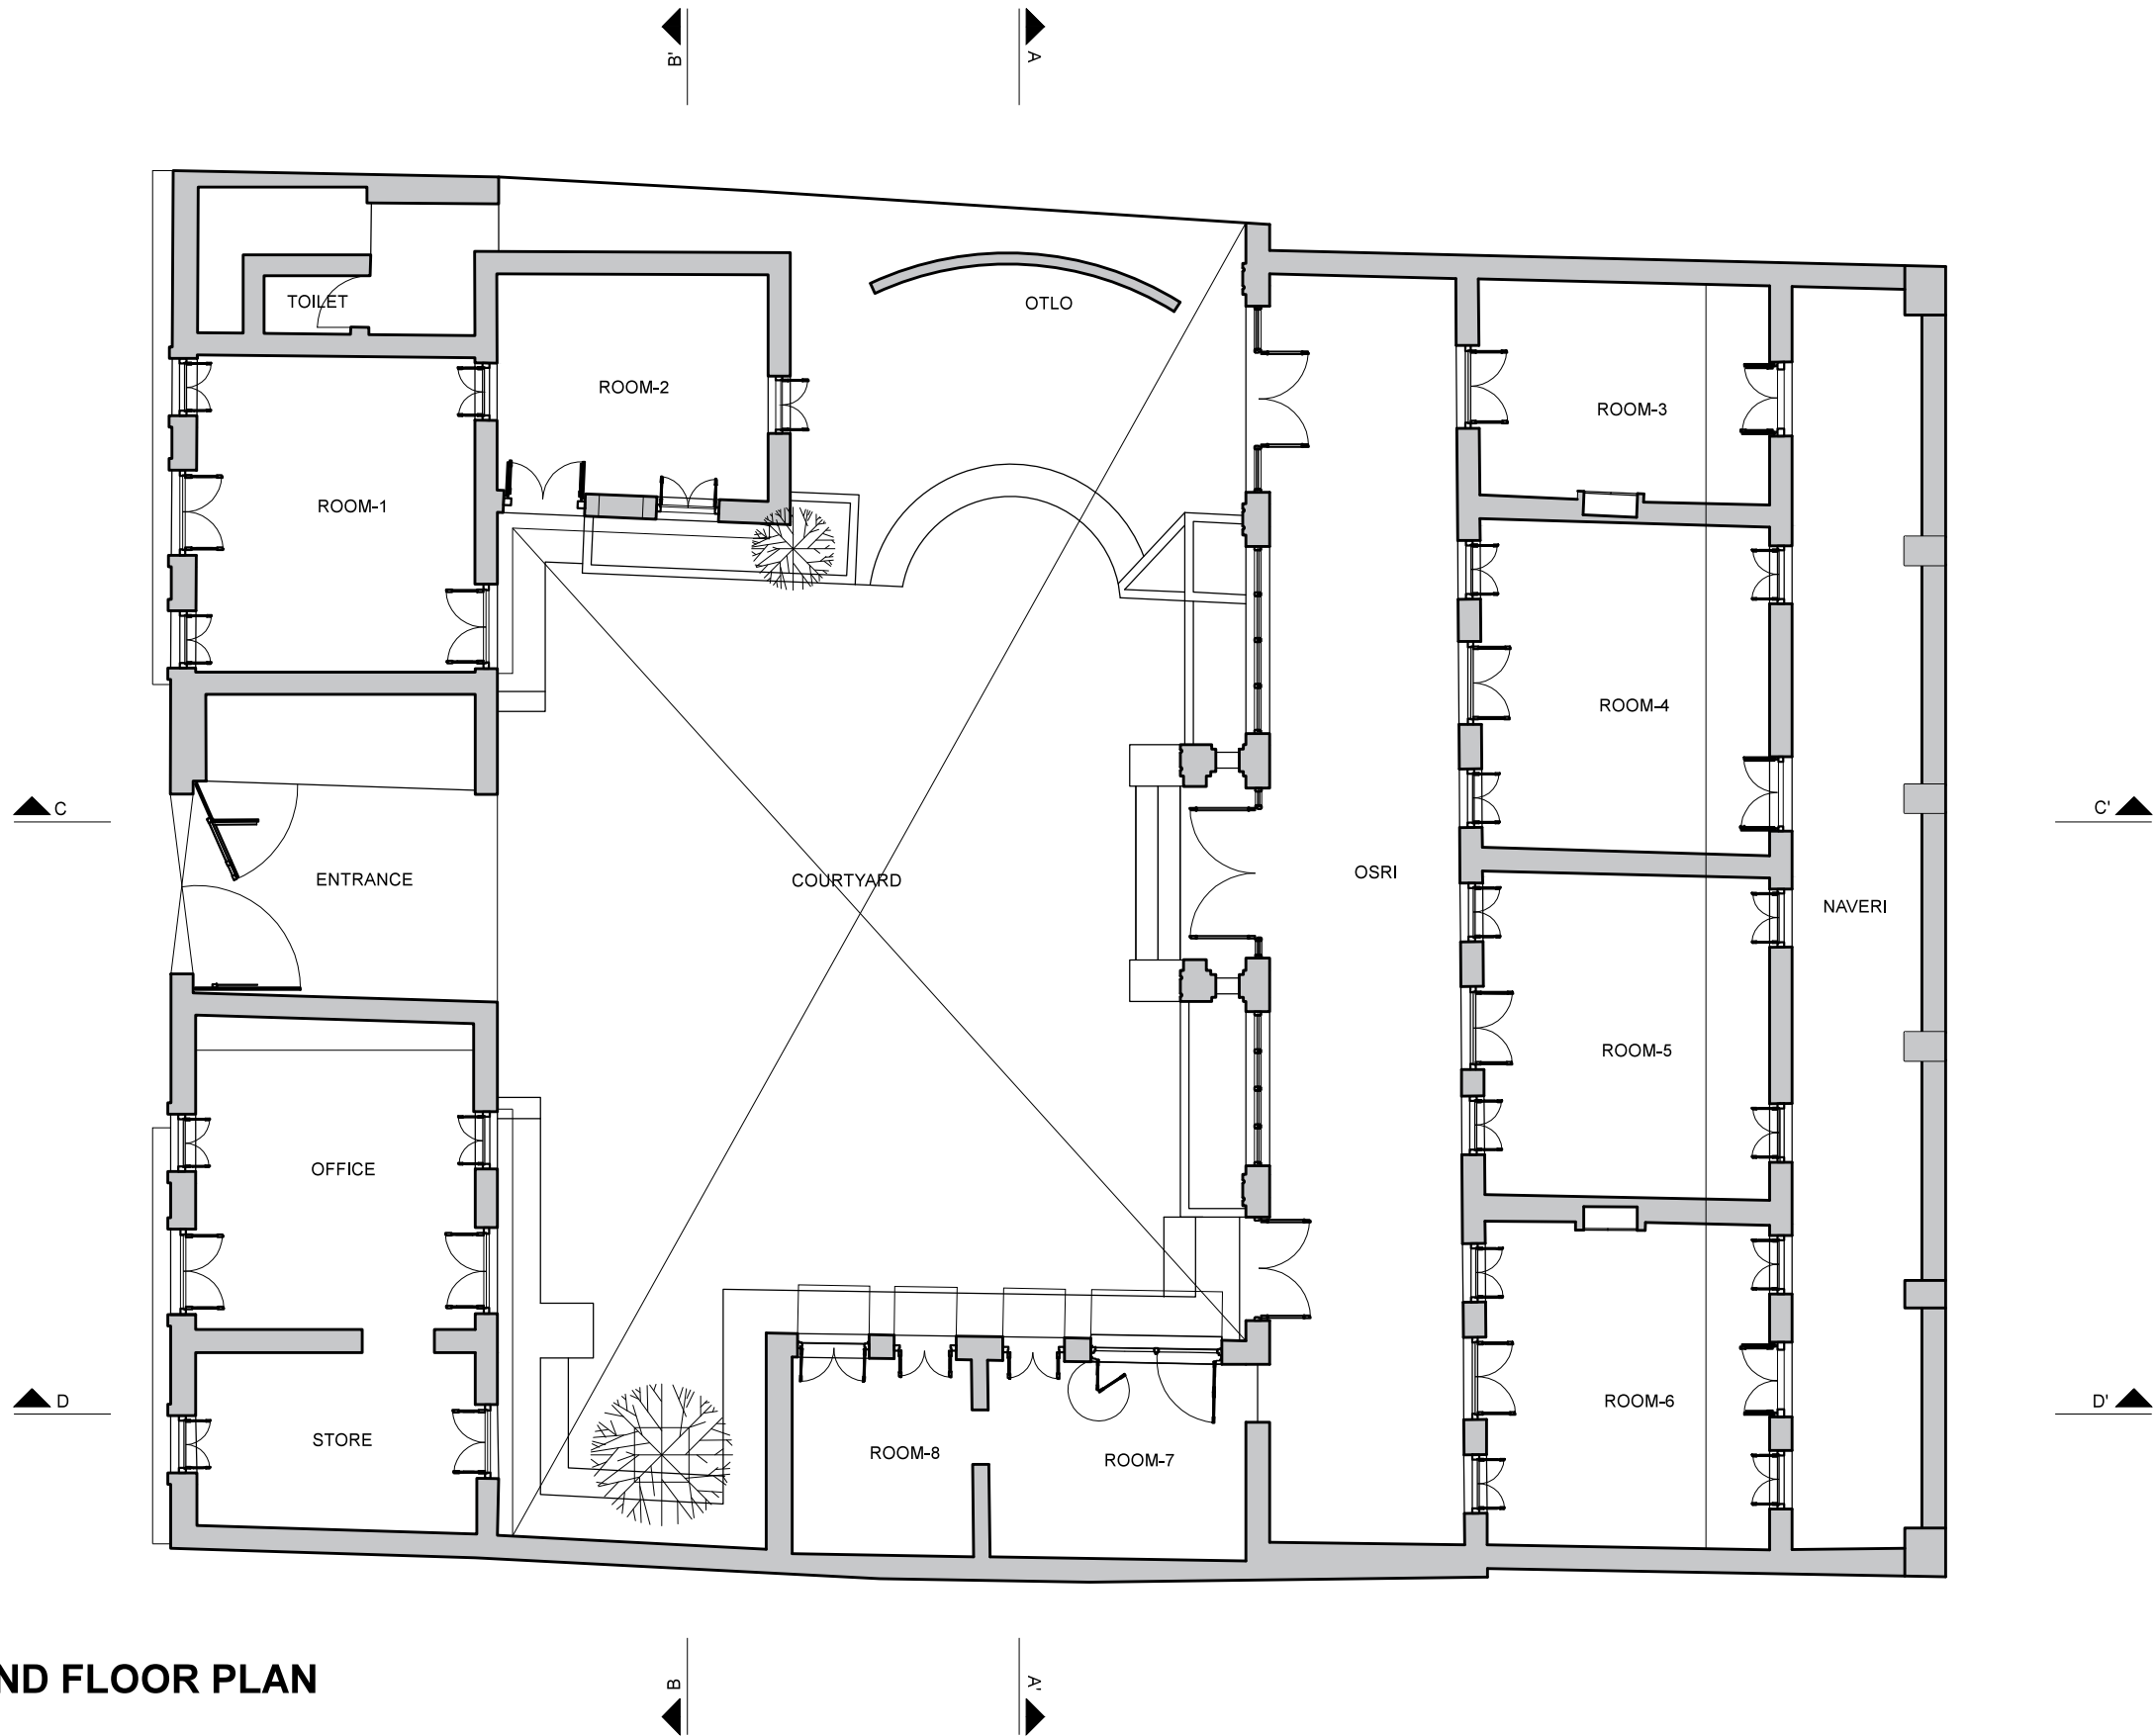

GROUND FLOOR PLAN

CORE SITE	DRAWING				SCALE	1:100	NORTH	PROJECT
ARCHITECTURAL DOCUMENTATION OF KABA GANDHI NO DEHO, RAJKOT	SHEET. TITLE :	GROUND FLOOR PLAN	DWG. NO. :	GHSM/RAJ/KAB/01/01				GANDHI HERITAGE SITES MISSION SABARMATI ASHRAM PRESERVATION AND MEMORIAL TRUST
	DATE :	10-05-2016	DRAWN BY :	NAEEM				
			CHECKED BY :	HITESH				


- BRICK
- WOOD
- STEEL
- EARTH
- G.I CORRUGATED

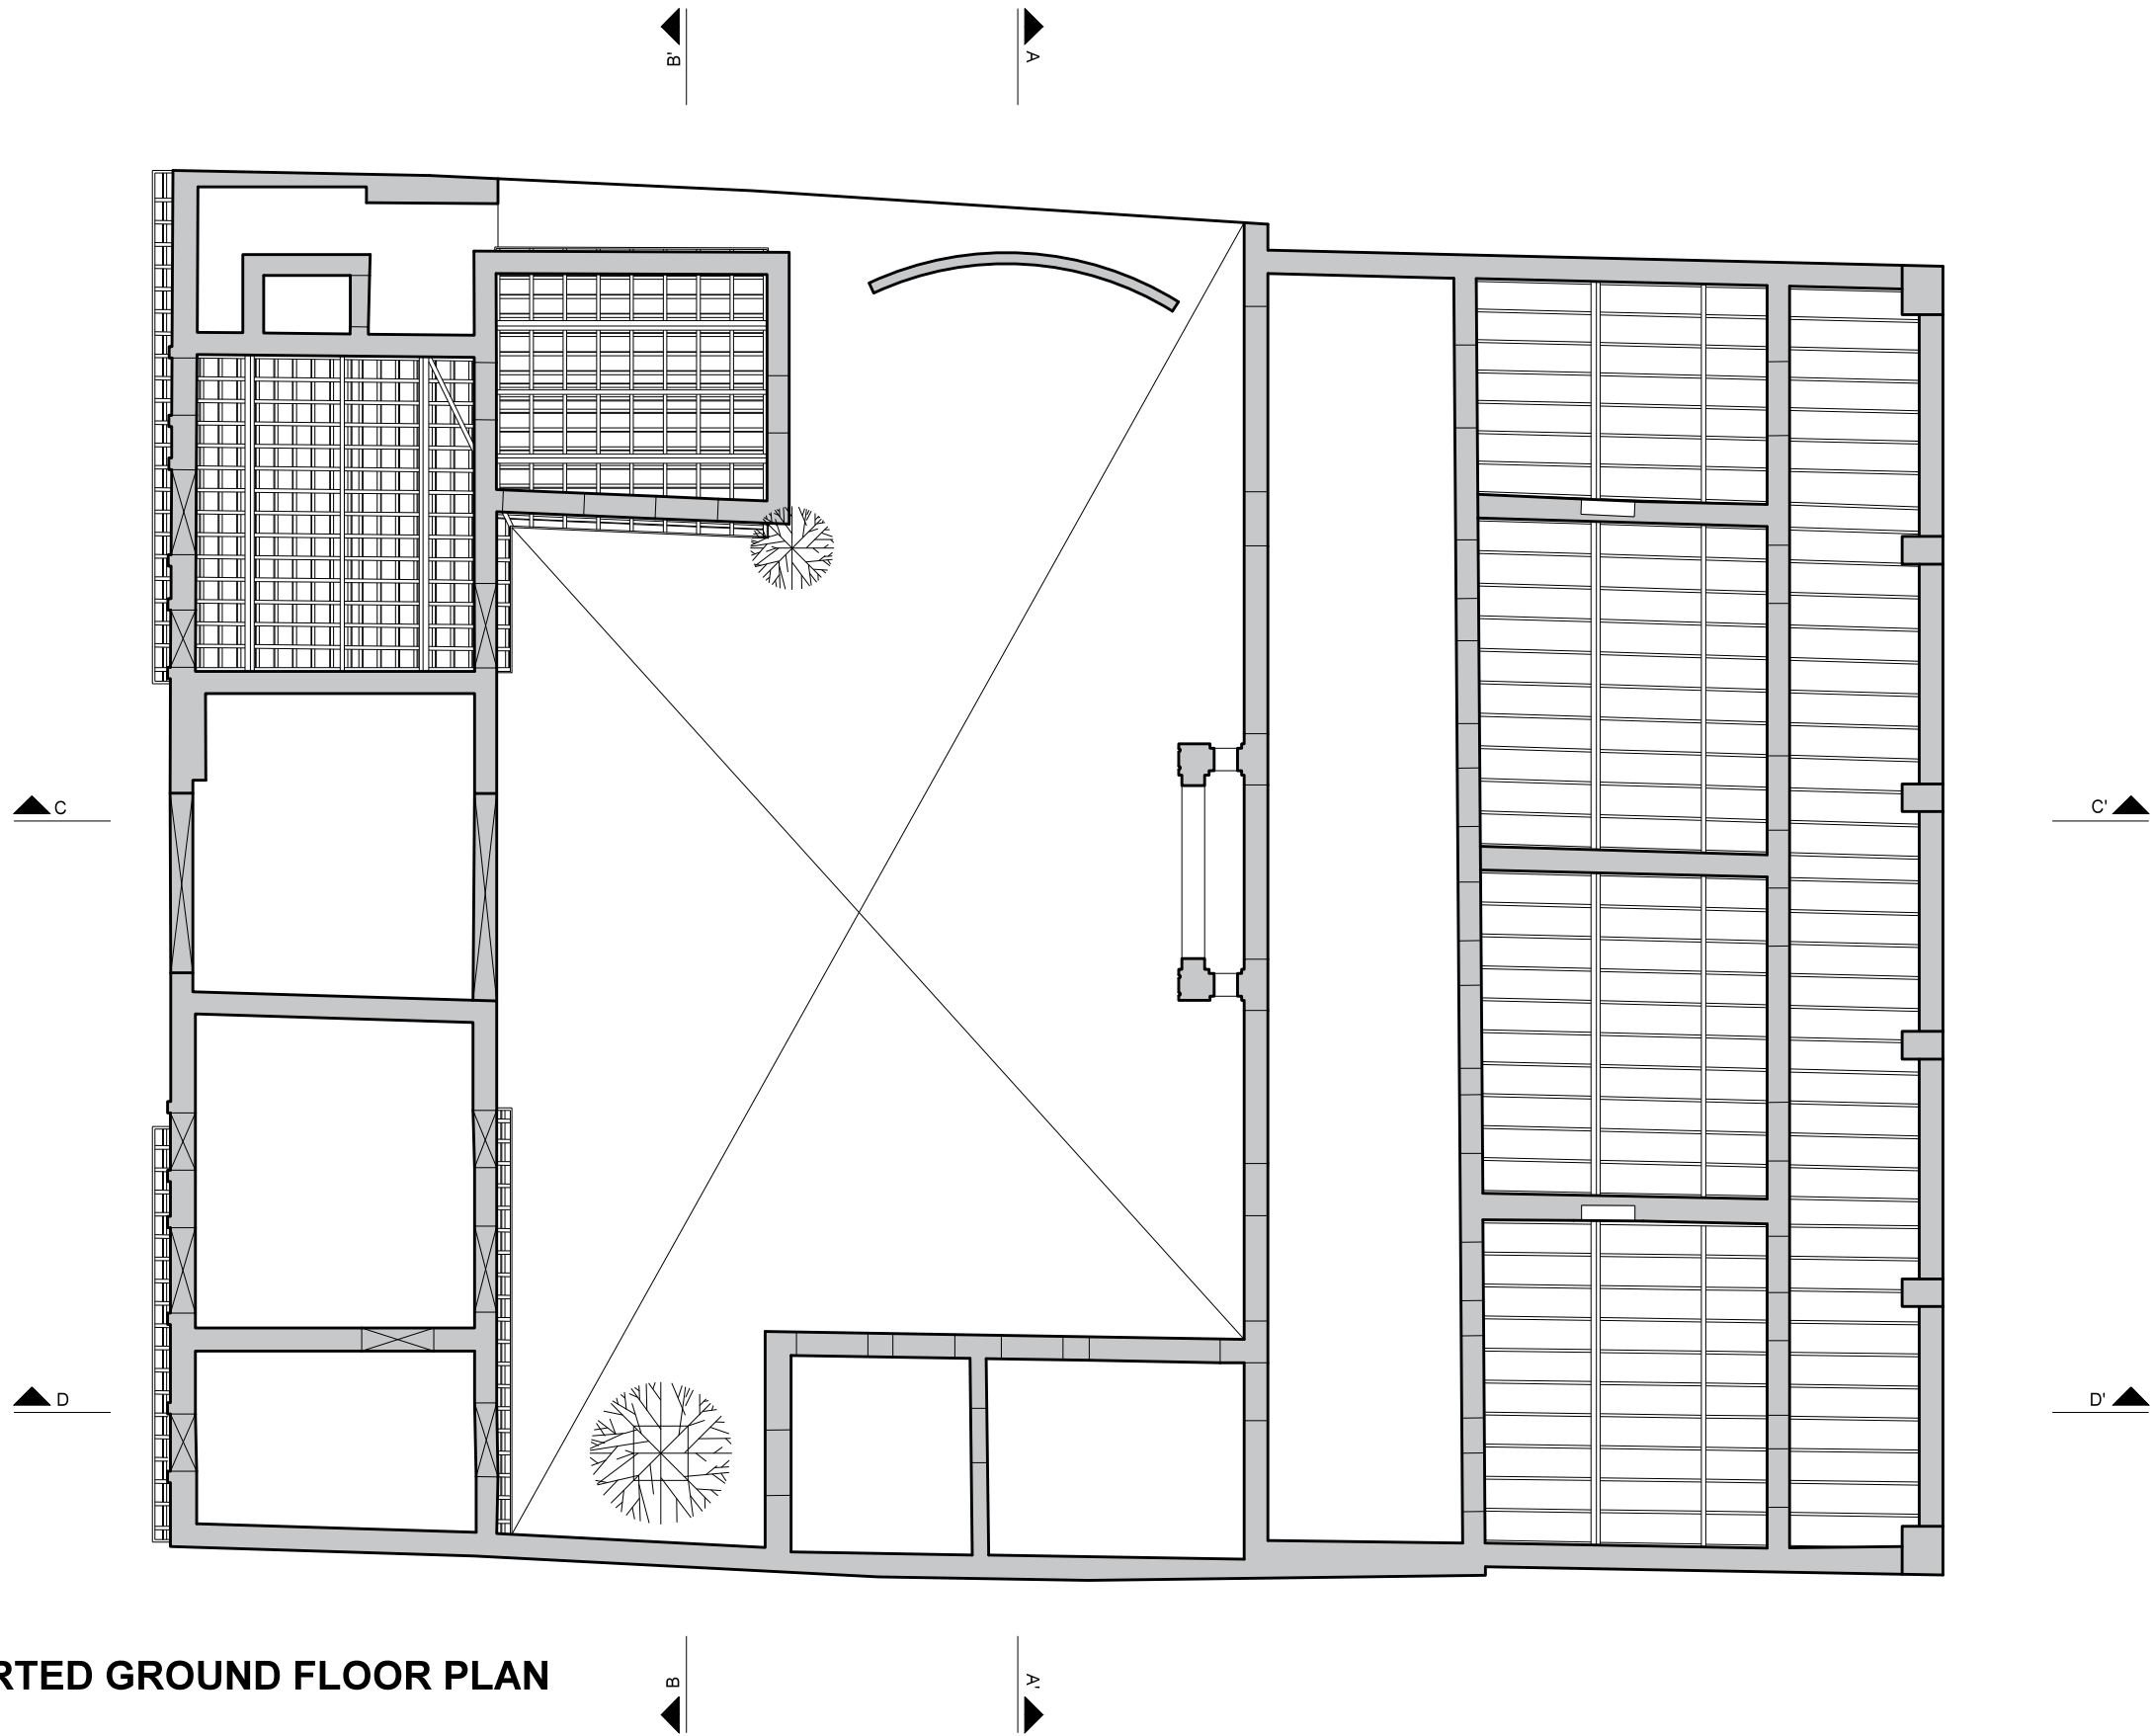


INVERTED GROUND FLOOR PLAN

CORE SITE	DRAWING				SCALE	1:100	NORTH	PROJECT
ARCHITECTURAL DOCUMENTATION OF KABA GANDHI NO DELO, RAJKOT	SHEET. TITLE :	INVERTED GROUND FLOOR PLAN	DRAWN BY :	MAULIK				GANDHI HERITAGE SITES MISSION SABARMATI ASHRAM PRESERVATION AND MEMORIAL TRUST
	DRG. NO. :	GHSM/RAJ/KAB/01/02	CHECKED BY :	HITESH				
	DATE :	10-05-2016						


ROOF PLAN

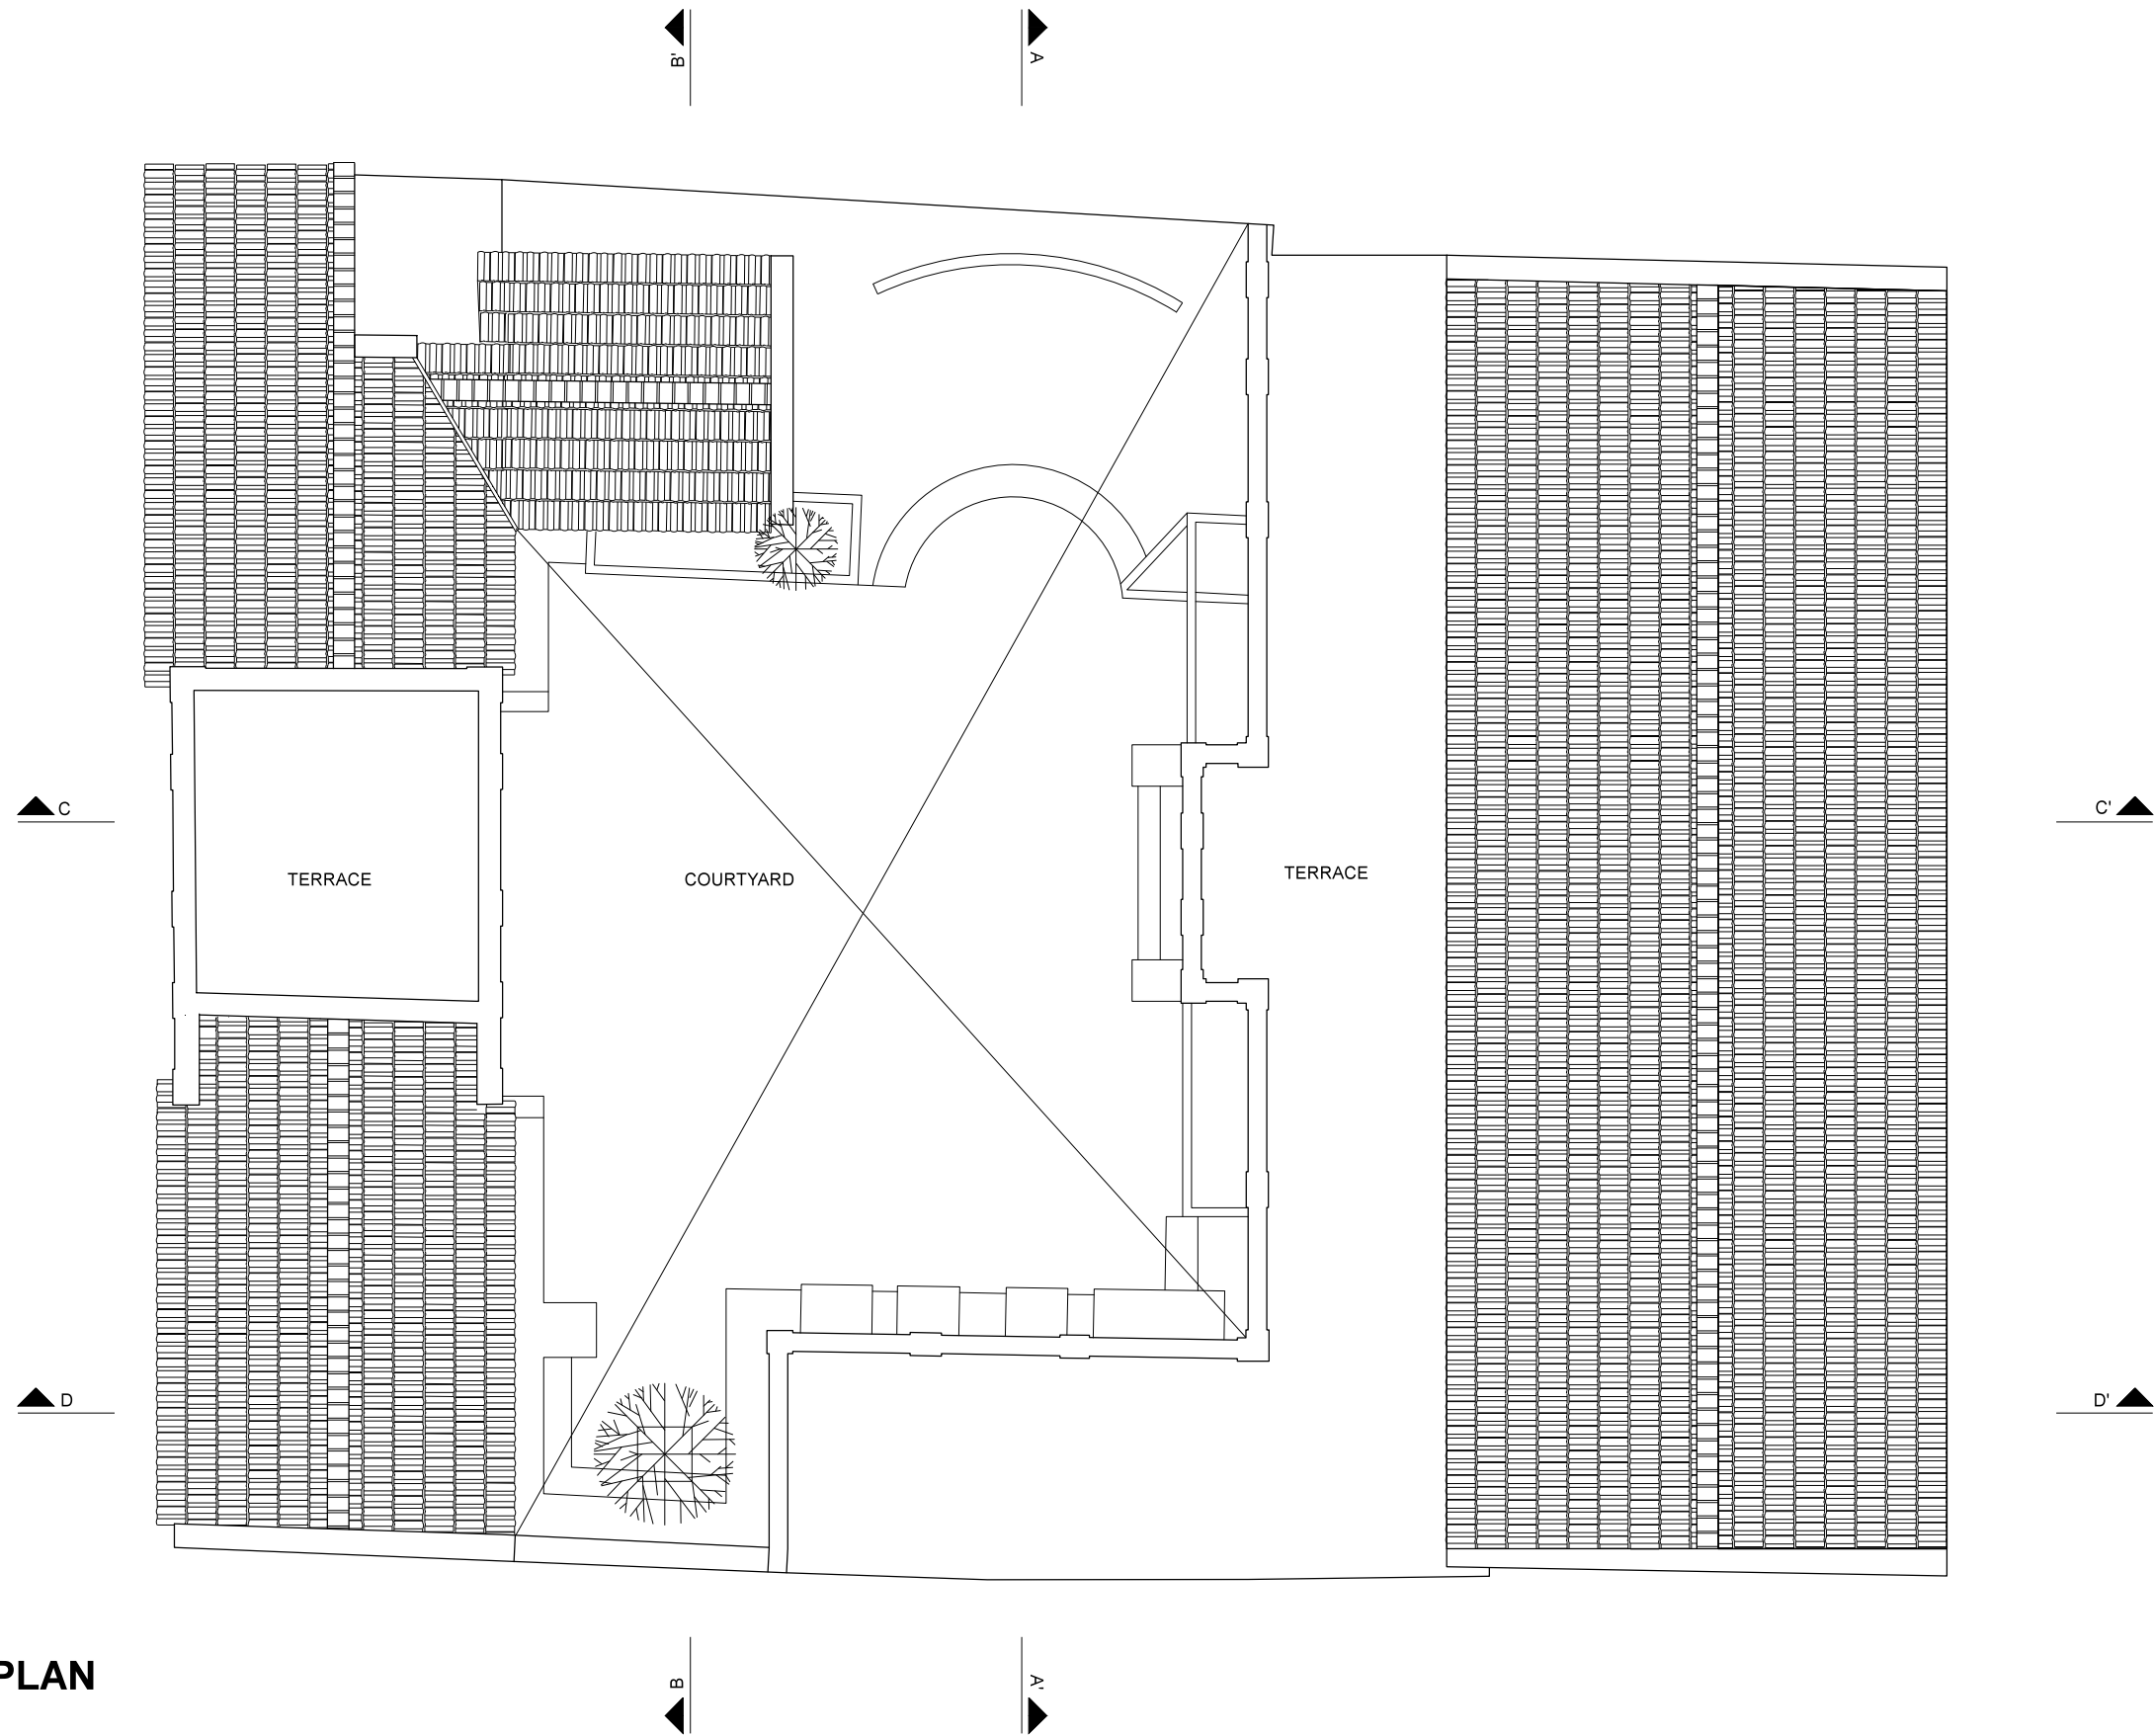


CORE SITE	DRAWING				SCALE	1:100	NORTH	PROJECT
ARCHITECTURAL DOCUMENTATION OF KABA GANDHI NO DELO, RAJKOT	SHEET. TITLE :	ROOF PLAN	DRAWN BY :	MAULIK				GANDHI HERITAGE SITES MISSION SABARMATI ASHRAM PRESERVATION AND MEMORIAL TRUST
	DRG. NO. :	GHSM/RAJ/KAB/01/03	CHECKED BY :	HITESH				
	DATE :	10-05-2016						

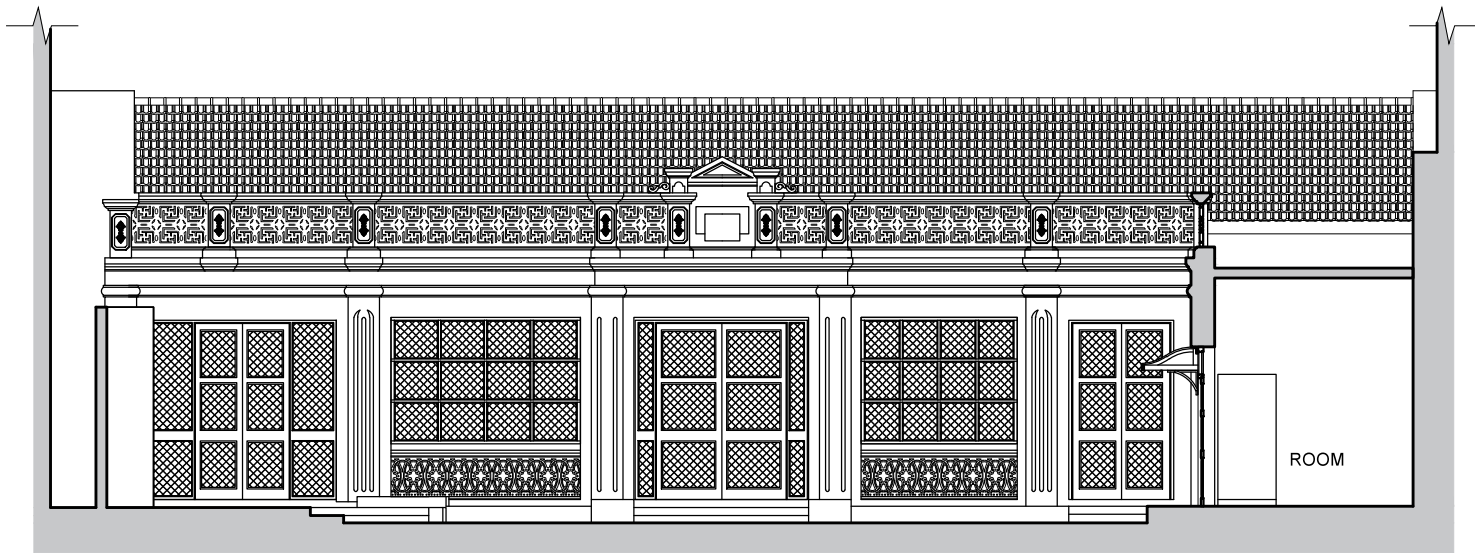

SECTION - AA'

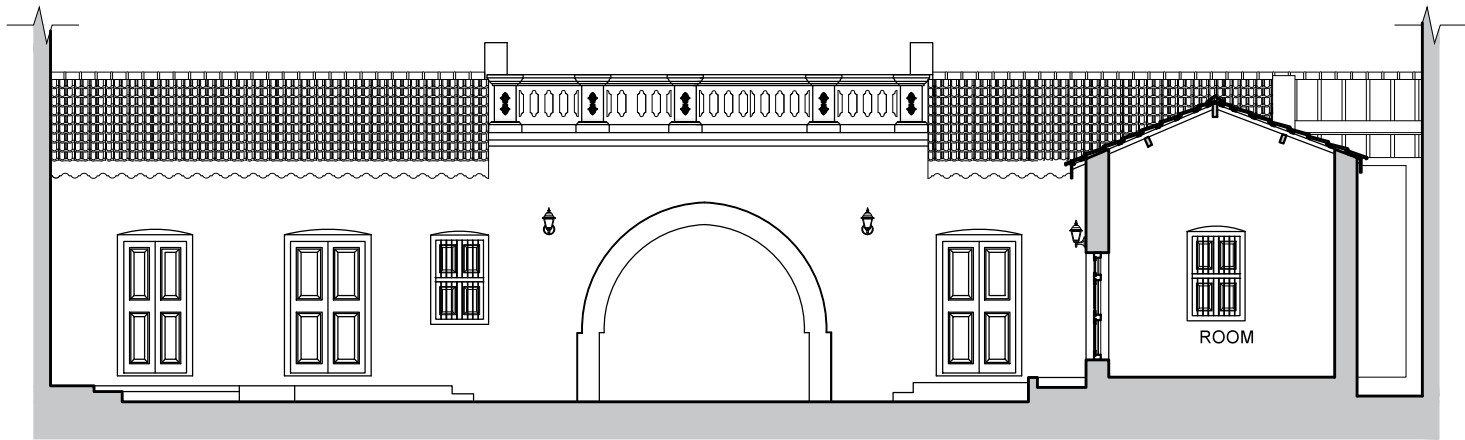


SECTION - BB'

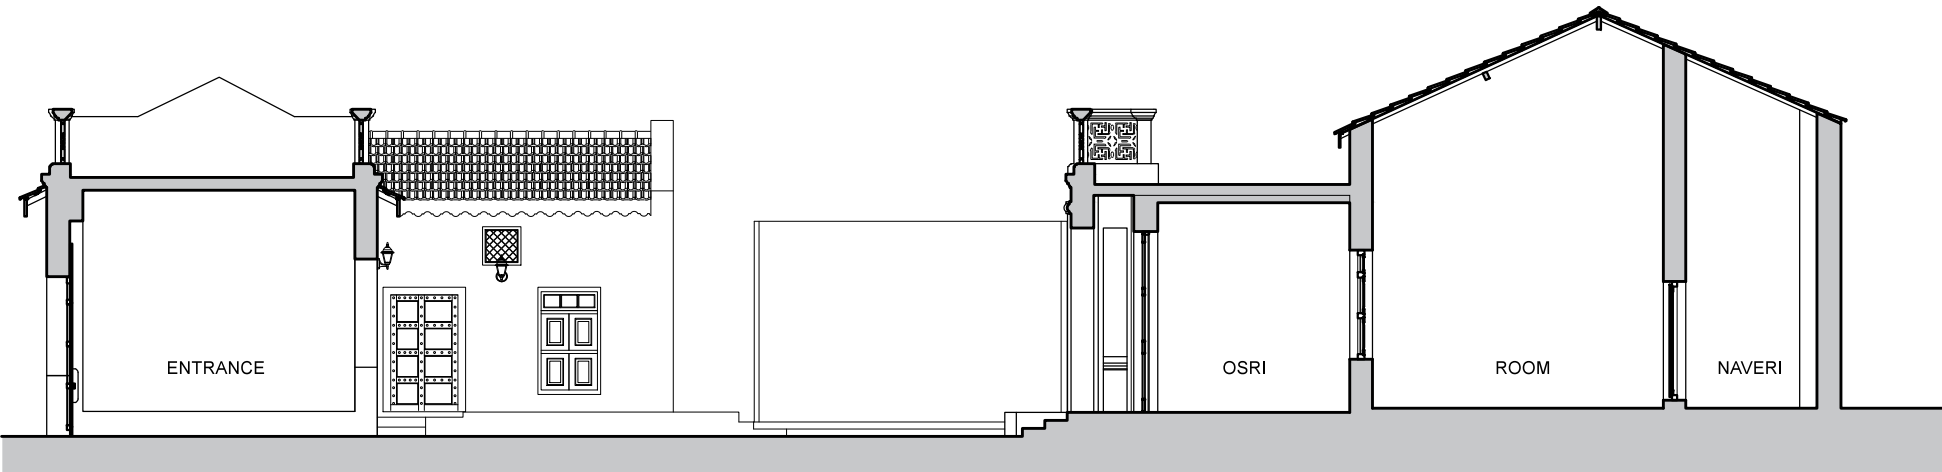


SECTION - CC'

CORE SITE	DRAWING				SCALE	1:100	NORTH	PROJECT
ARCHITECTURAL DOCUMENTATION OF KABA GANDHI NO DELO, RAJKOT	SHEET. TITLE :	SECTION AA', BB', CC'	DRAWN BY :	NISHIT	BRICK WOOD STEEL EARTH G.I CORRUGATED			GANDHI HERITAGE SITES MISSION SABARMATI ASHRAM PRESERVATION AND MEMORIAL TRUST
	DRG. NO. :	GHSM/RAJ/KAB/02/01	CHECKED BY :	HITESH				
	DATE :	10-05-2016						

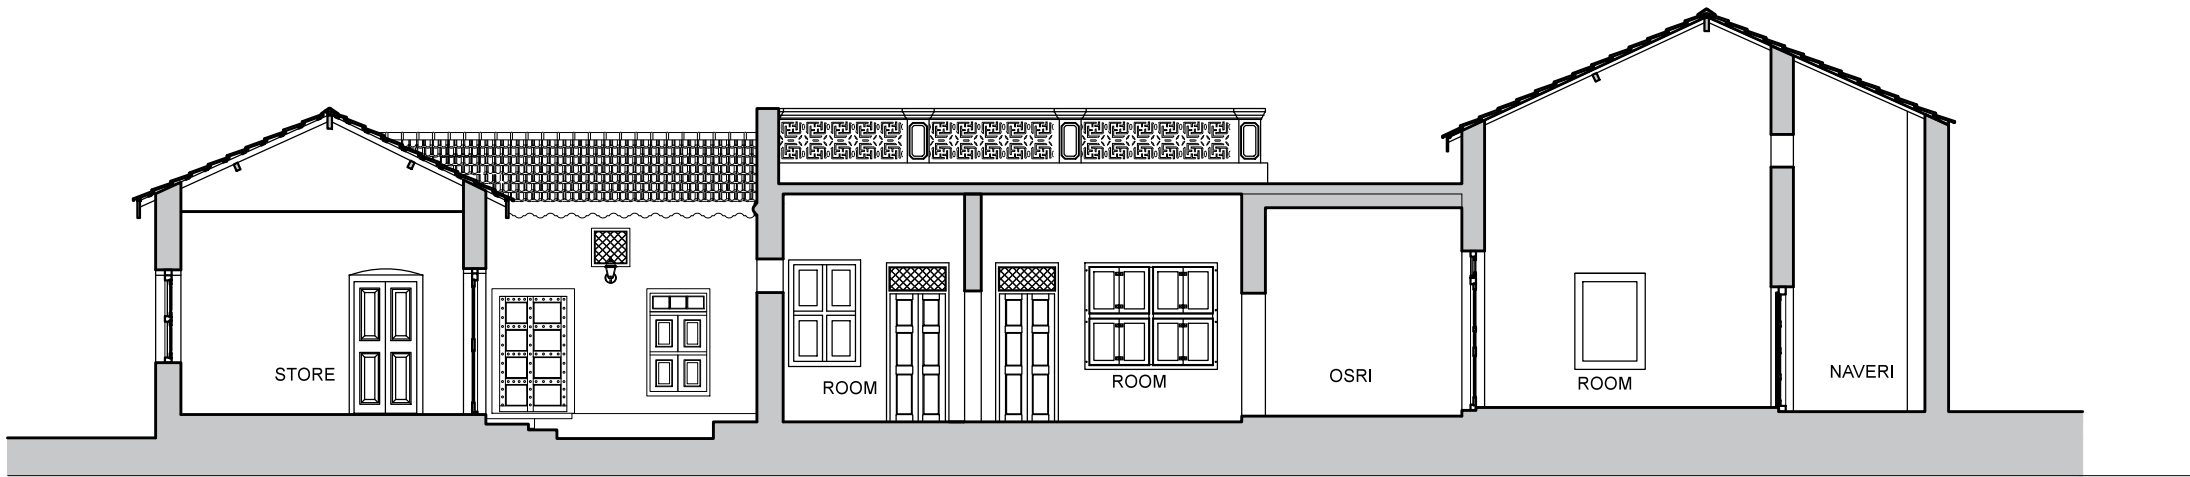


SECTION - DD'

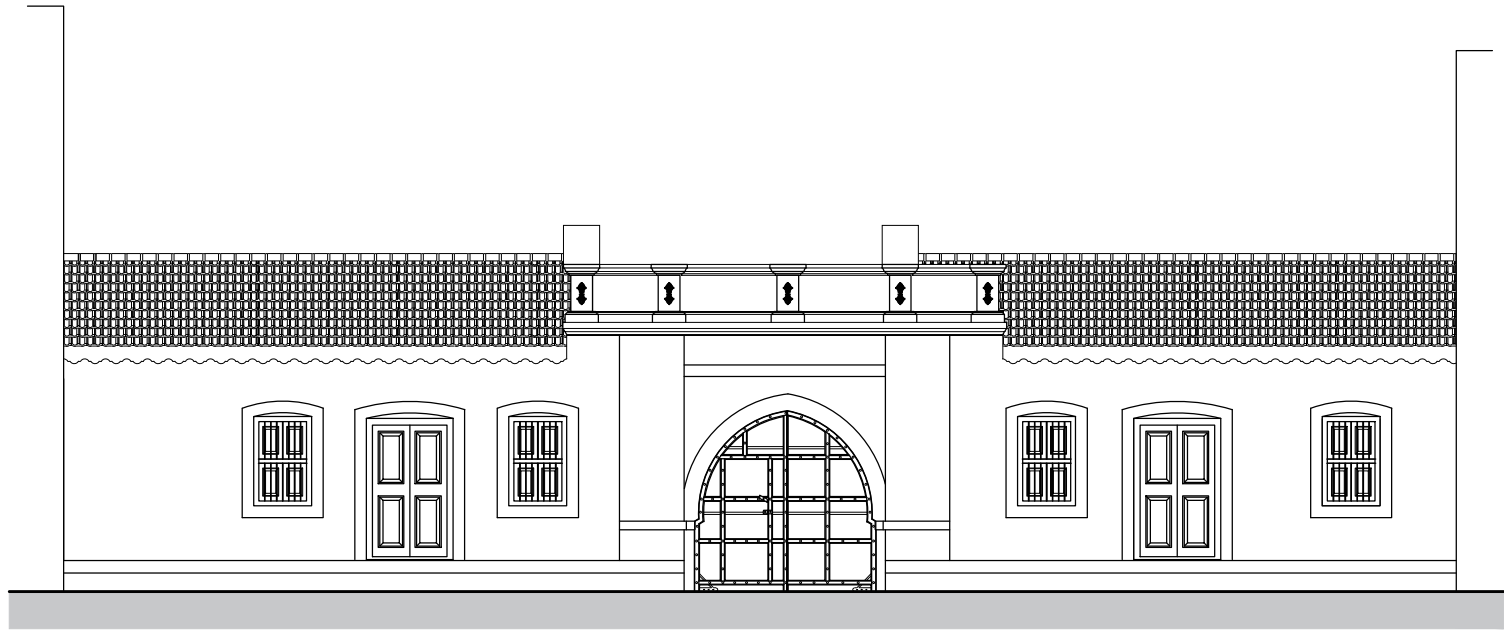

FRONT SIDE ELEVATION

CORE SITE	DRAWING				SCALE	1:100	NORTH	PROJECT
ARCHITECTURAL DOCUMENTATION OF KABA GANDHI NO DELO, RAJKOT	SHEET. TITLE : DRG. NO. : DATE :	SECTION DD', FRONT SIDE ELEVATION GHSM/RAJ/KAB/02/02 10-05-2016	DRAWN BY : CHECKED BY :	NAEEM RUPESH	BRICK WOOD STEEL EARTH G.I CORRUGATED	-0.5 0 1 3 5 M		GANDHI HERITAGE SITES MISSION SABARMATI ASHRAM PRESERVATION AND MEMORIAL TRUST

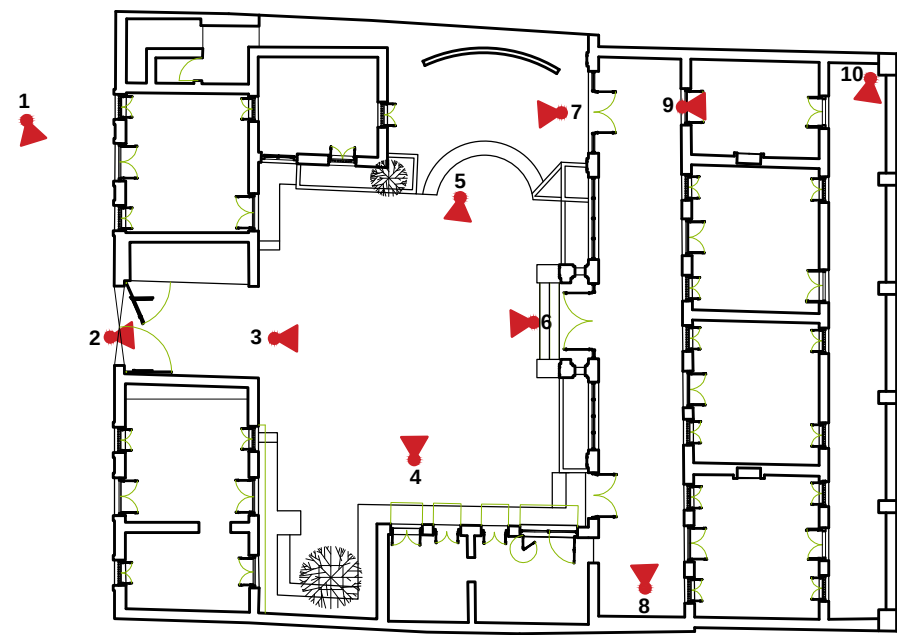

GROUND FLOOR PLAN



1. KABA GANDHI NO DELO STREET VIEW



2. ENTRENCE VIEW



3. NORTH SIDE ELEVATION



4. WEST SIDE ELEVATION




5. EAST SIDE ELEVATION



6. SOUTH SIDE ELEVATION



7. FROM CURVED WALL

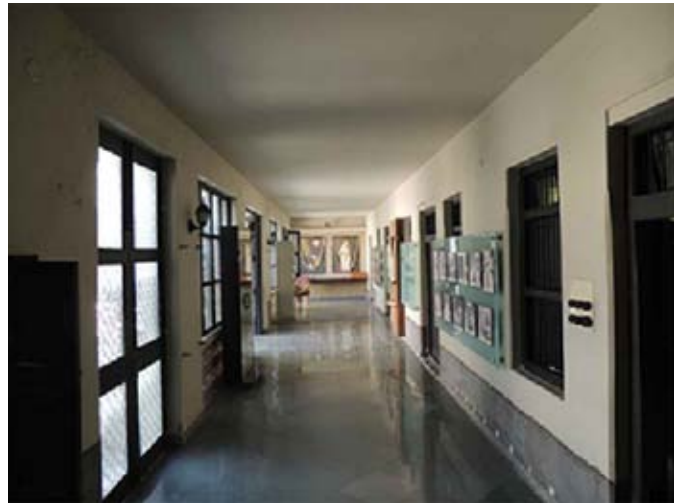

8. OSARI (PASSAGE)




9. ORDO (ROOM)



10. KANCHARI (PASSAGE)

CORE SITE	DRAWING	COMPOSED BY : NISHIT PATEL	SCALE	NORTH	PROJECT
KABA GANDHI NO DELO , RAJKOT.	SHEET TITLE : DRG. NO. : DATE :	PHOTO DOCUMENTATION 01 ANNOTATED BY : NISHIT PATEL CLICKED BY : RUPESH PATEL & ANAND LAKHANI	0 1 3 5 M		GANDHI HERITAGE SITES MISSION KABA GANDHI NO DELO, RAJKOT.

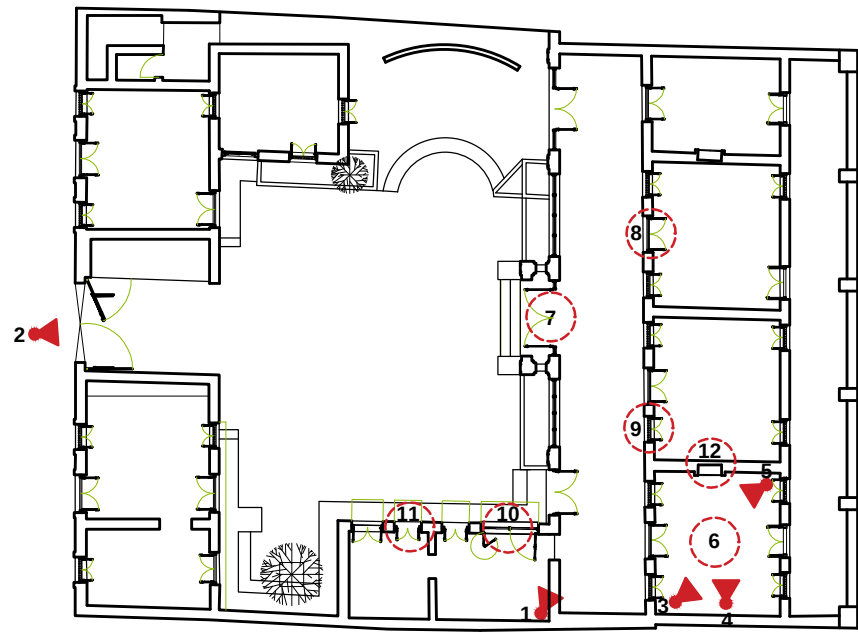

GROUND FLOOR PLAN



1. ROOF



2. ENTRENCE DOOR OF DELA



3. INTERIOR ROOM



4. INTERIOR ROOM



5. INTERIOR ROOM



6. REFLECTED CILLING OF ROOM



7. DOOR



8. DOOR



9. WINDOW



10. WINDOW WITH CHHAJA



11. DOOR WITH CHHAJA



12. NICHE

CORE SITE	DRAWING	SCALE	NORTH	PROJECT
KABA GANDHI NO DELO , RAJKOT.	SHEET TITLE : DRG. NO. : DATE : PHOTO DOCUMENTATION 02 COMPOSED BY : NISHIT PATEL ANNOTATED BY : NISHIT PATEL CLICKED BY : RUPESH PATEL & ANAND LAKHANI	0135 M		GANDHI HERITAGE SITES MISSION KABA GANDHI NO DELO, RAJKOT.