



Architectural Documents
of
Shantiniketan Griha
[Bolpur, West Bengal, India]

under
Gandhi Heritage Sites Mission (GHSM)
Ministry of Culture, Government of India.


by
Sabarmati Ashram Preservation and Memorial Trust
Ahmedabad, Gujarat.

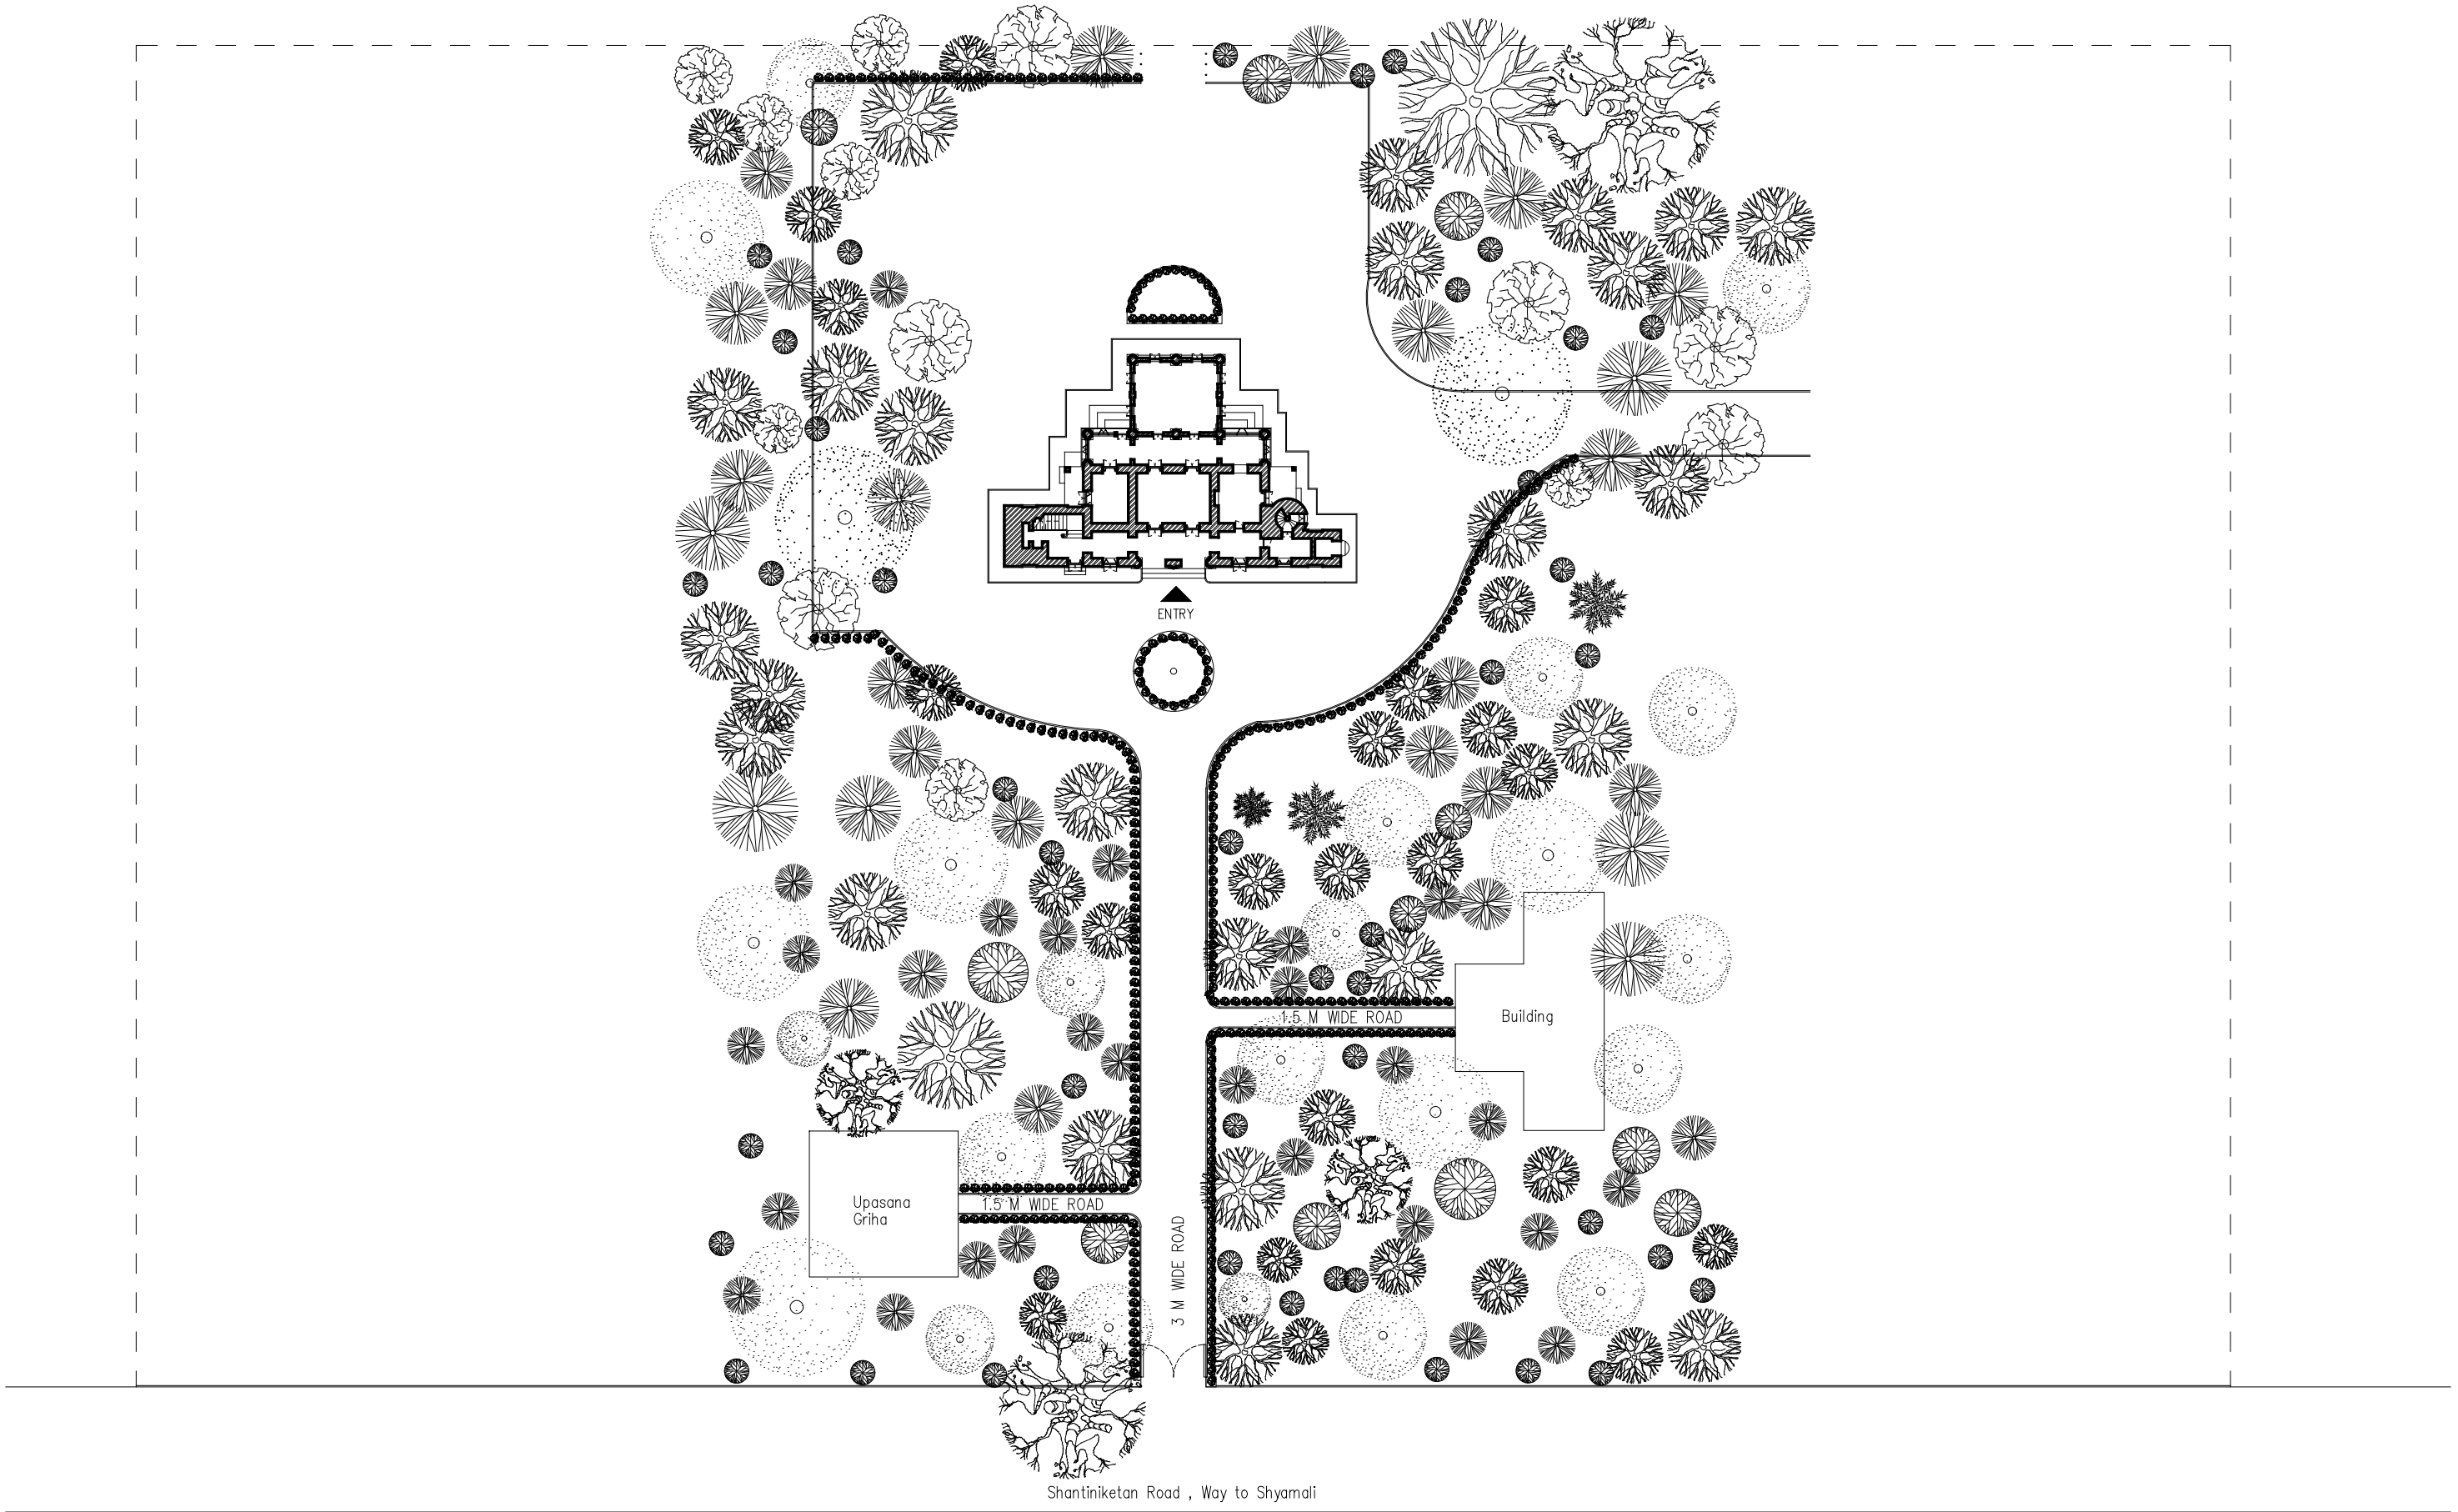


PROJECT		NOTES				NORTH							
SHANTINIKATAN GRIHA BOLPUR, WEST BENGAL		DRG. TITLE : SITE PLAN		SCALE :1:500						anthill design Office No. 56, 6th Floor, Sanidhya Building, Opp. UCO Bank, Ashram Road, Ellis Bridge, Ahmedabad - 380009. (079)26580270 Email: anthilldesign@gmail.com, www.anthilldesign.com		 SABARMATI ASHRAM PRESERVATION AND MEMORIAL TRUST साबरमती आश्रम प्रिजर्वेशन अन्ड मेमोरियल ट्रस्ट Gandhi Smarak Sangrahalaya, Gandhi Ashram, Ahmedabad - 380 027 गांधी स्मारक संग्रहालय, गांधी आश्रम, अहमदाबाद - ३८० ०२७ ☎ (O) 27557277 (R) 27556659 Fax: 27560569 Email: mahatma@gandhiashramsabarmati.org	
		DRG. NO. : GHSM/AHM/CH/01/04		DRAWN BY : JAIVAL									
		DATE : 01-06-2022		CHECKED BY : MADHU									

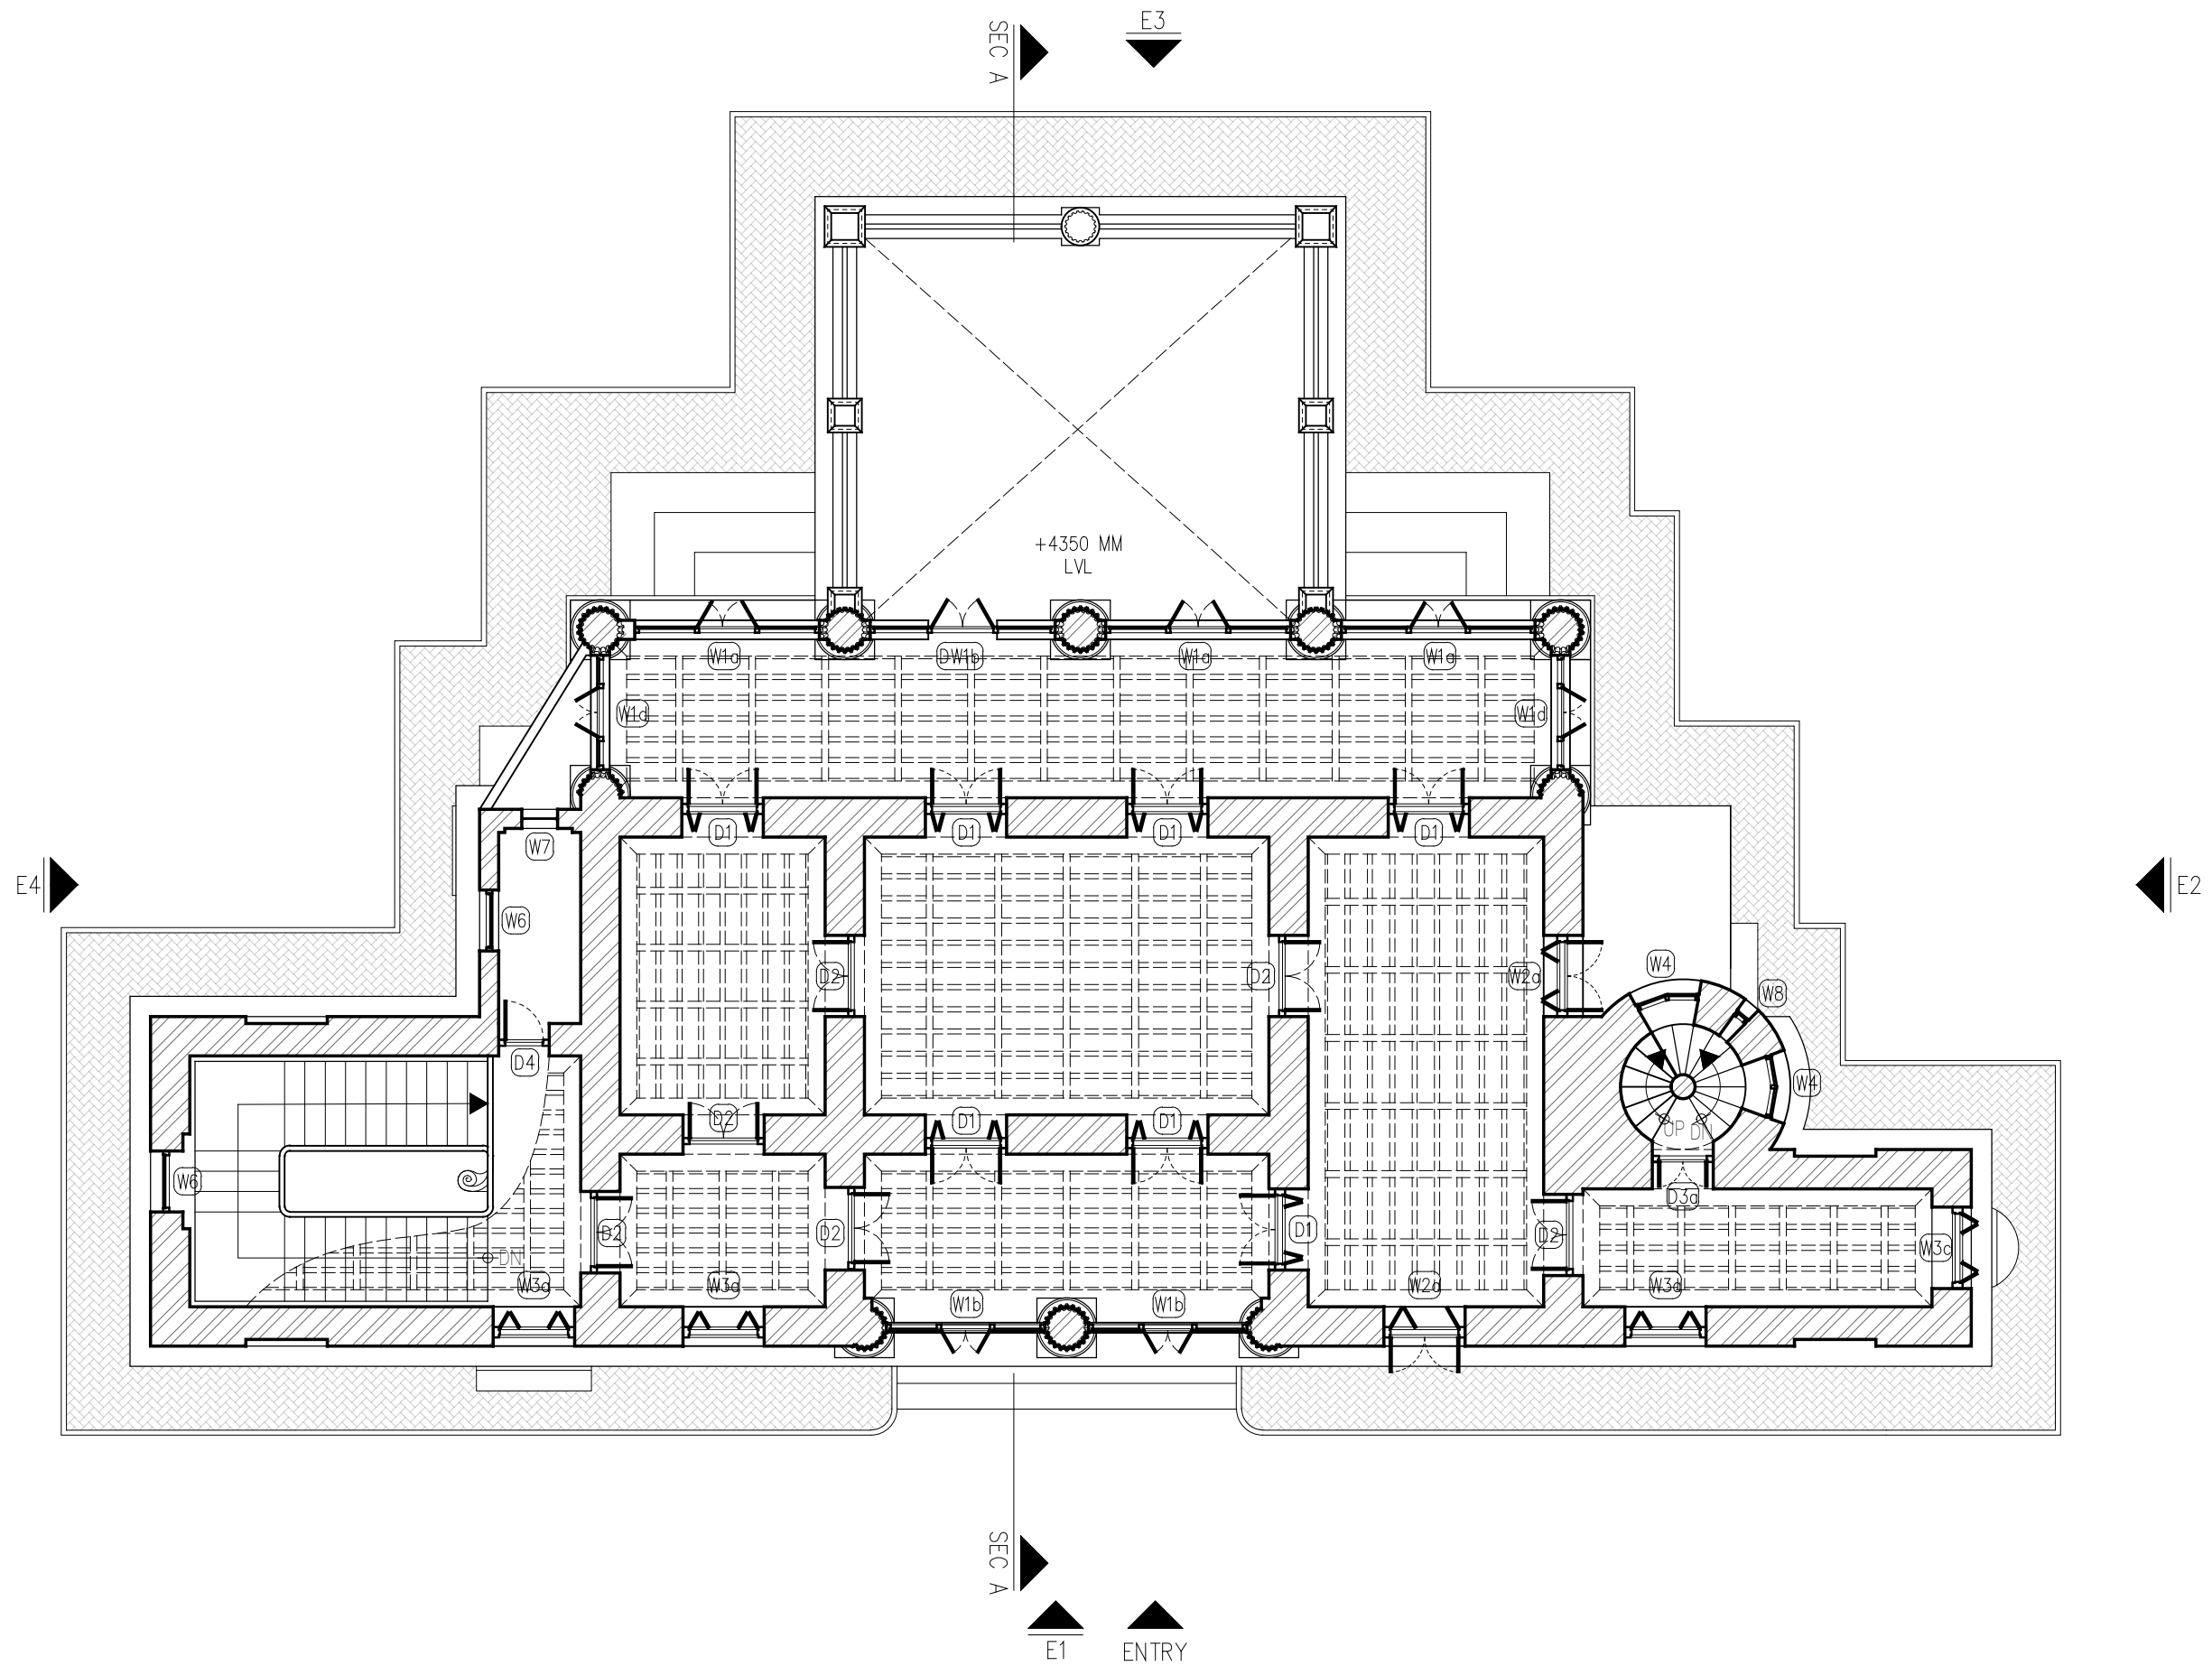


PROJECT	NOTES	DRG. TITLE : FIRST FLOOR PLAN	SCALE :1:100	NORTH	anthill design	
SHANTINIKATAN GRIHA BOLPUR, WEST BENGAL		DRG. NO. : GHSM/AHM/CH/01/04 DATE : 01-06-2022	DRAWN BY : JAIVAL CHECKED BY : MADHU		Office No. 56, 6th Floor, Sanidhya Building, Opp. UCO Bank, Ashram Road, Ellis Bridge, Ahmedabad - 380009. (079)26580270 Email: anthilldesign@gmail.com, www.anthilldesign.com	 SABARMATI ASHRAM PRESERVATION AND MEMORIAL TRUST साबरमती आश्रम प्रिजर्वेशन अन्ड मेमोरियल ट्रस्ट Gandhi Smarak Sangrahalaya, Gandhi Ashram, Ahmedabad - 380 027 गांधी स्मारक संग्रहालय, गांधी आश्रम, अहमदाबाद - ३८० ०२७ ☎ (O) 27557277 (R) 27556659 Fax: 27560569 Email: mahatma@gandhiashramsabarmati.org

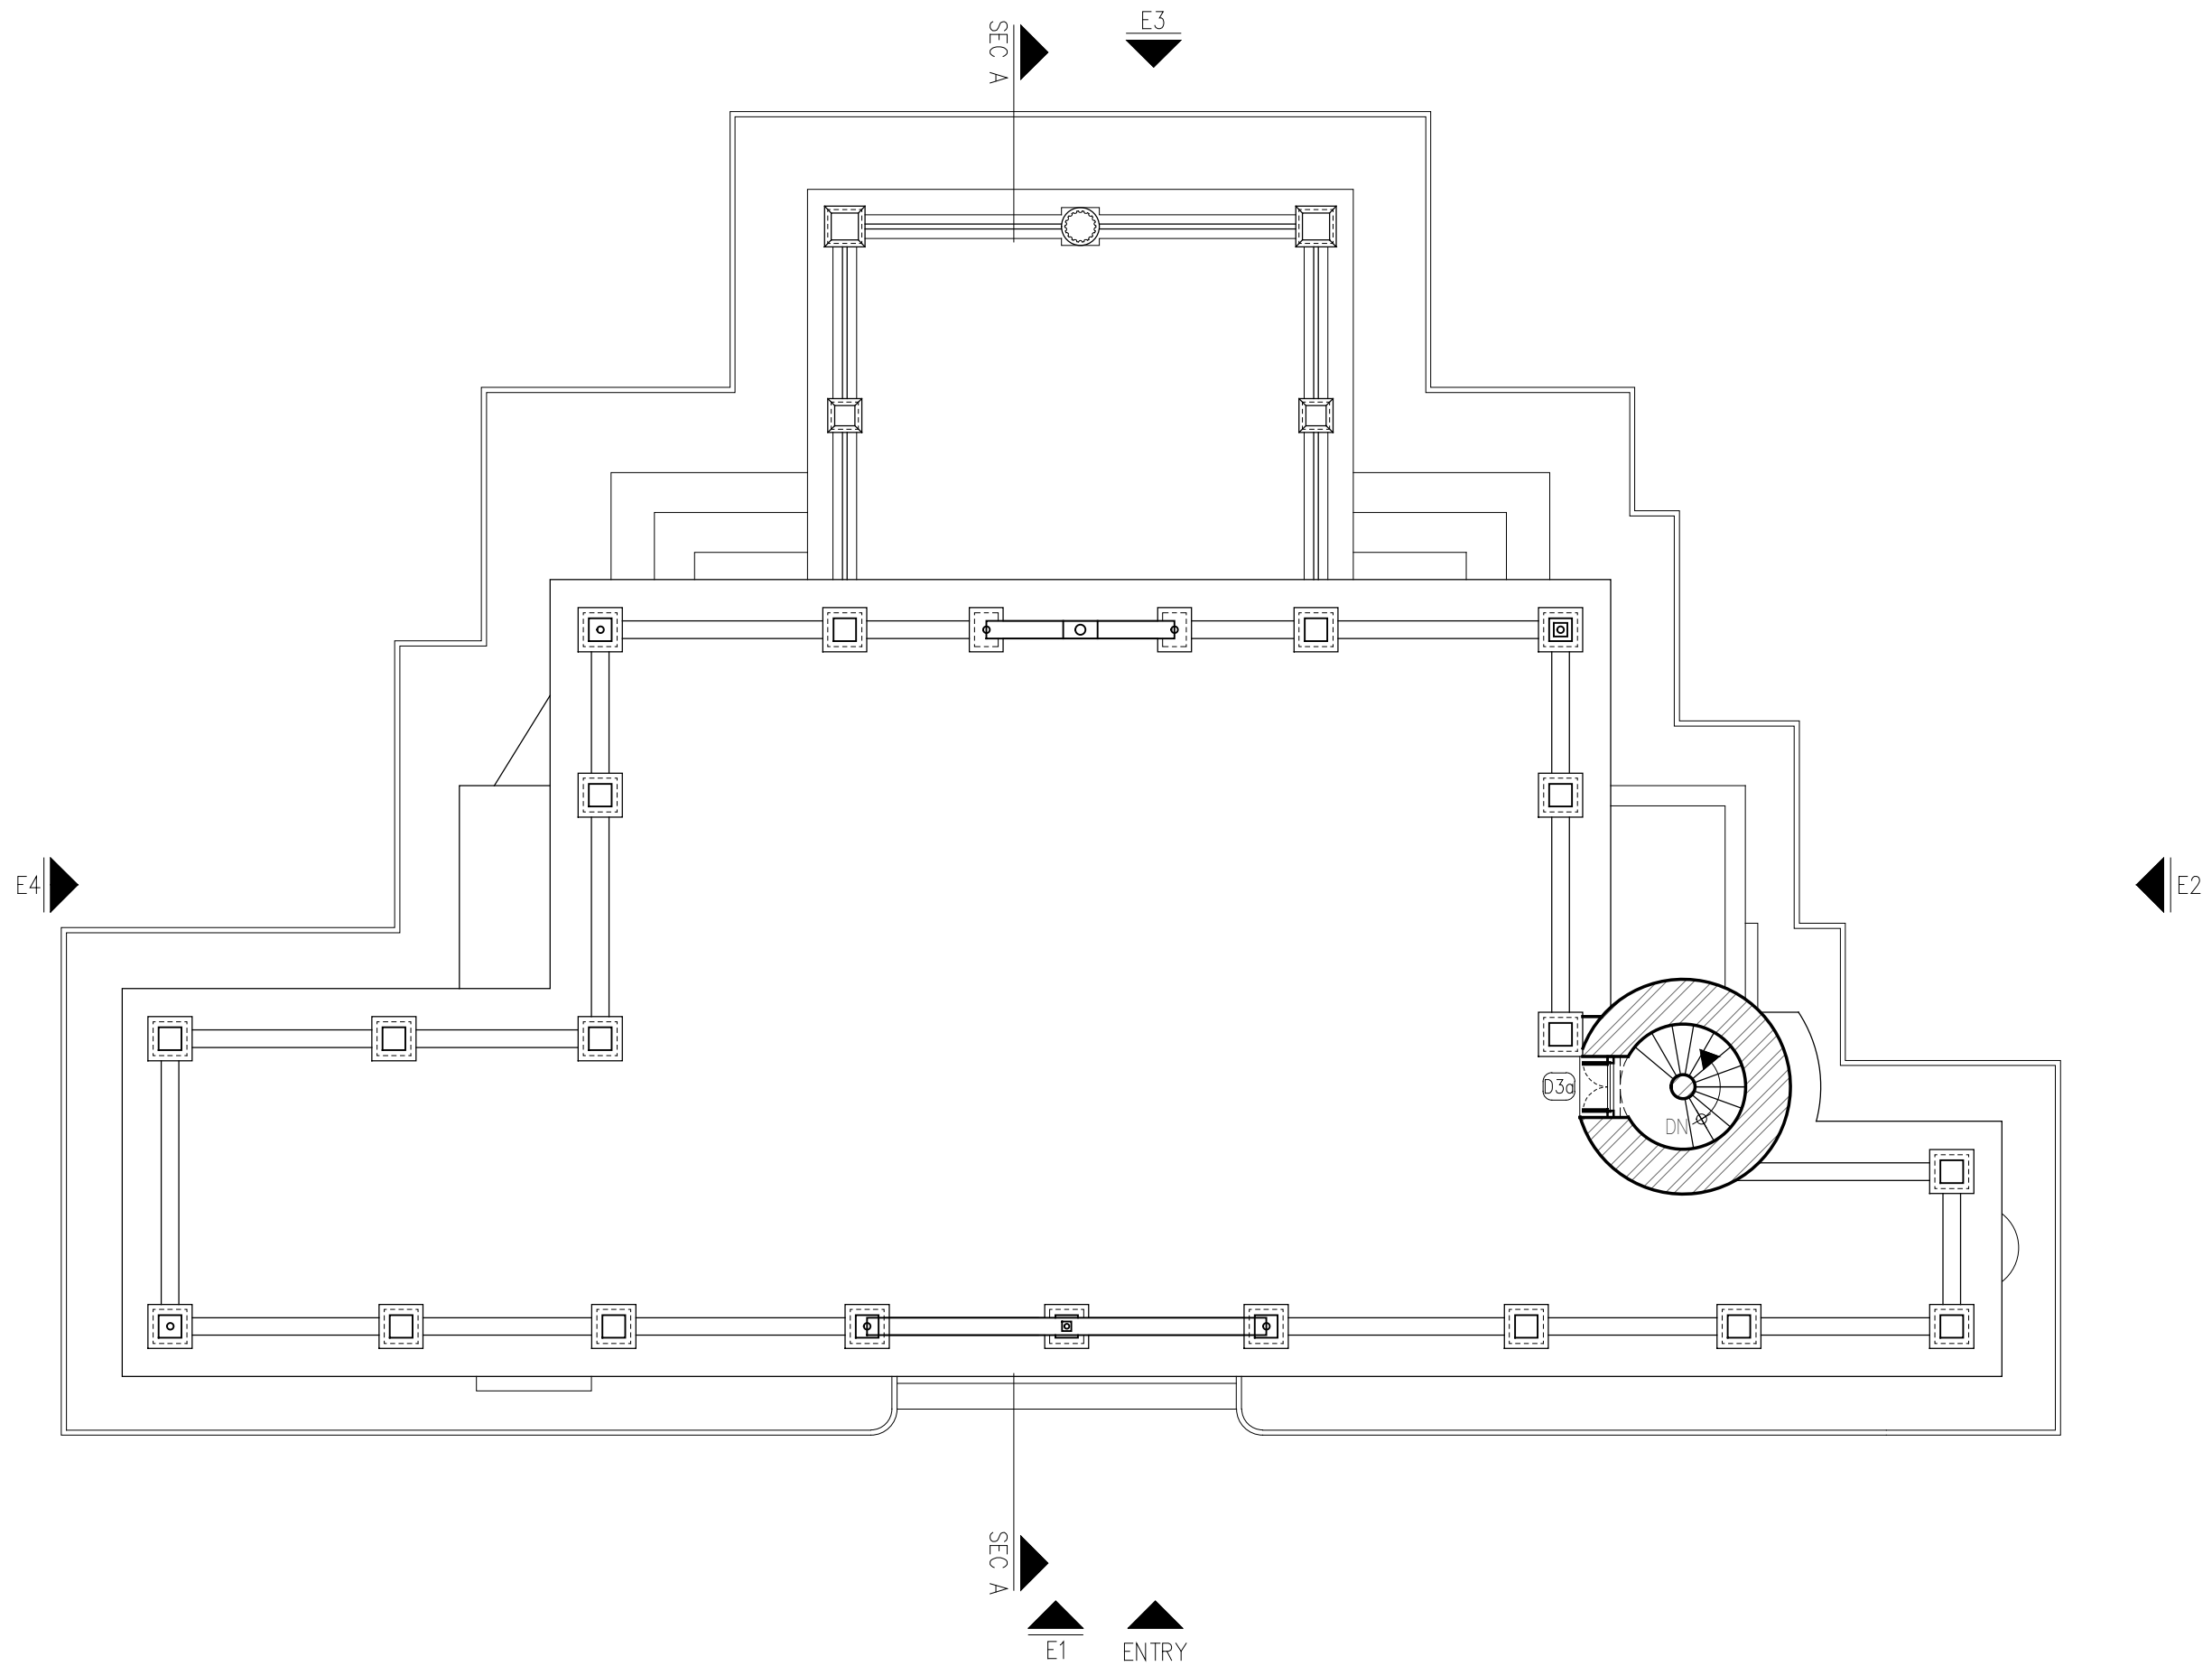


PROJECT		NOTES				NORTH			
SHANTINIKATAN GRIHA BOLPUR, WEST BENGAL		DRG. TITLE : TERRACE PLAN	SCALE :1:100				anthill design		
		DRG. NO. : GHSM/AHM/CH/01/04	DRAWN BY : JAIVAL						
		DATE : 01-06-2022	CHECKED BY : MADHU						
								SABARMATI ASHRAM PRESERVATION AND MEMORIAL TRUST साबरमती आश्रम प्रिजर्वेशन अन्ड मेमोरीयल ट्रस्ट Gandhi Smarak Sangrahalaya, Gandhi Ashram, Ahmedabad - 380 027 गांधी स्मारक संग्रहालय, गांधी आश्रम, अहमदाबाद - ३८० ०२७ ☎ (O) 27557277 (R) 27556659 Fax: 27560569 Email: mahatma@gandhiashramsabarmati.org	

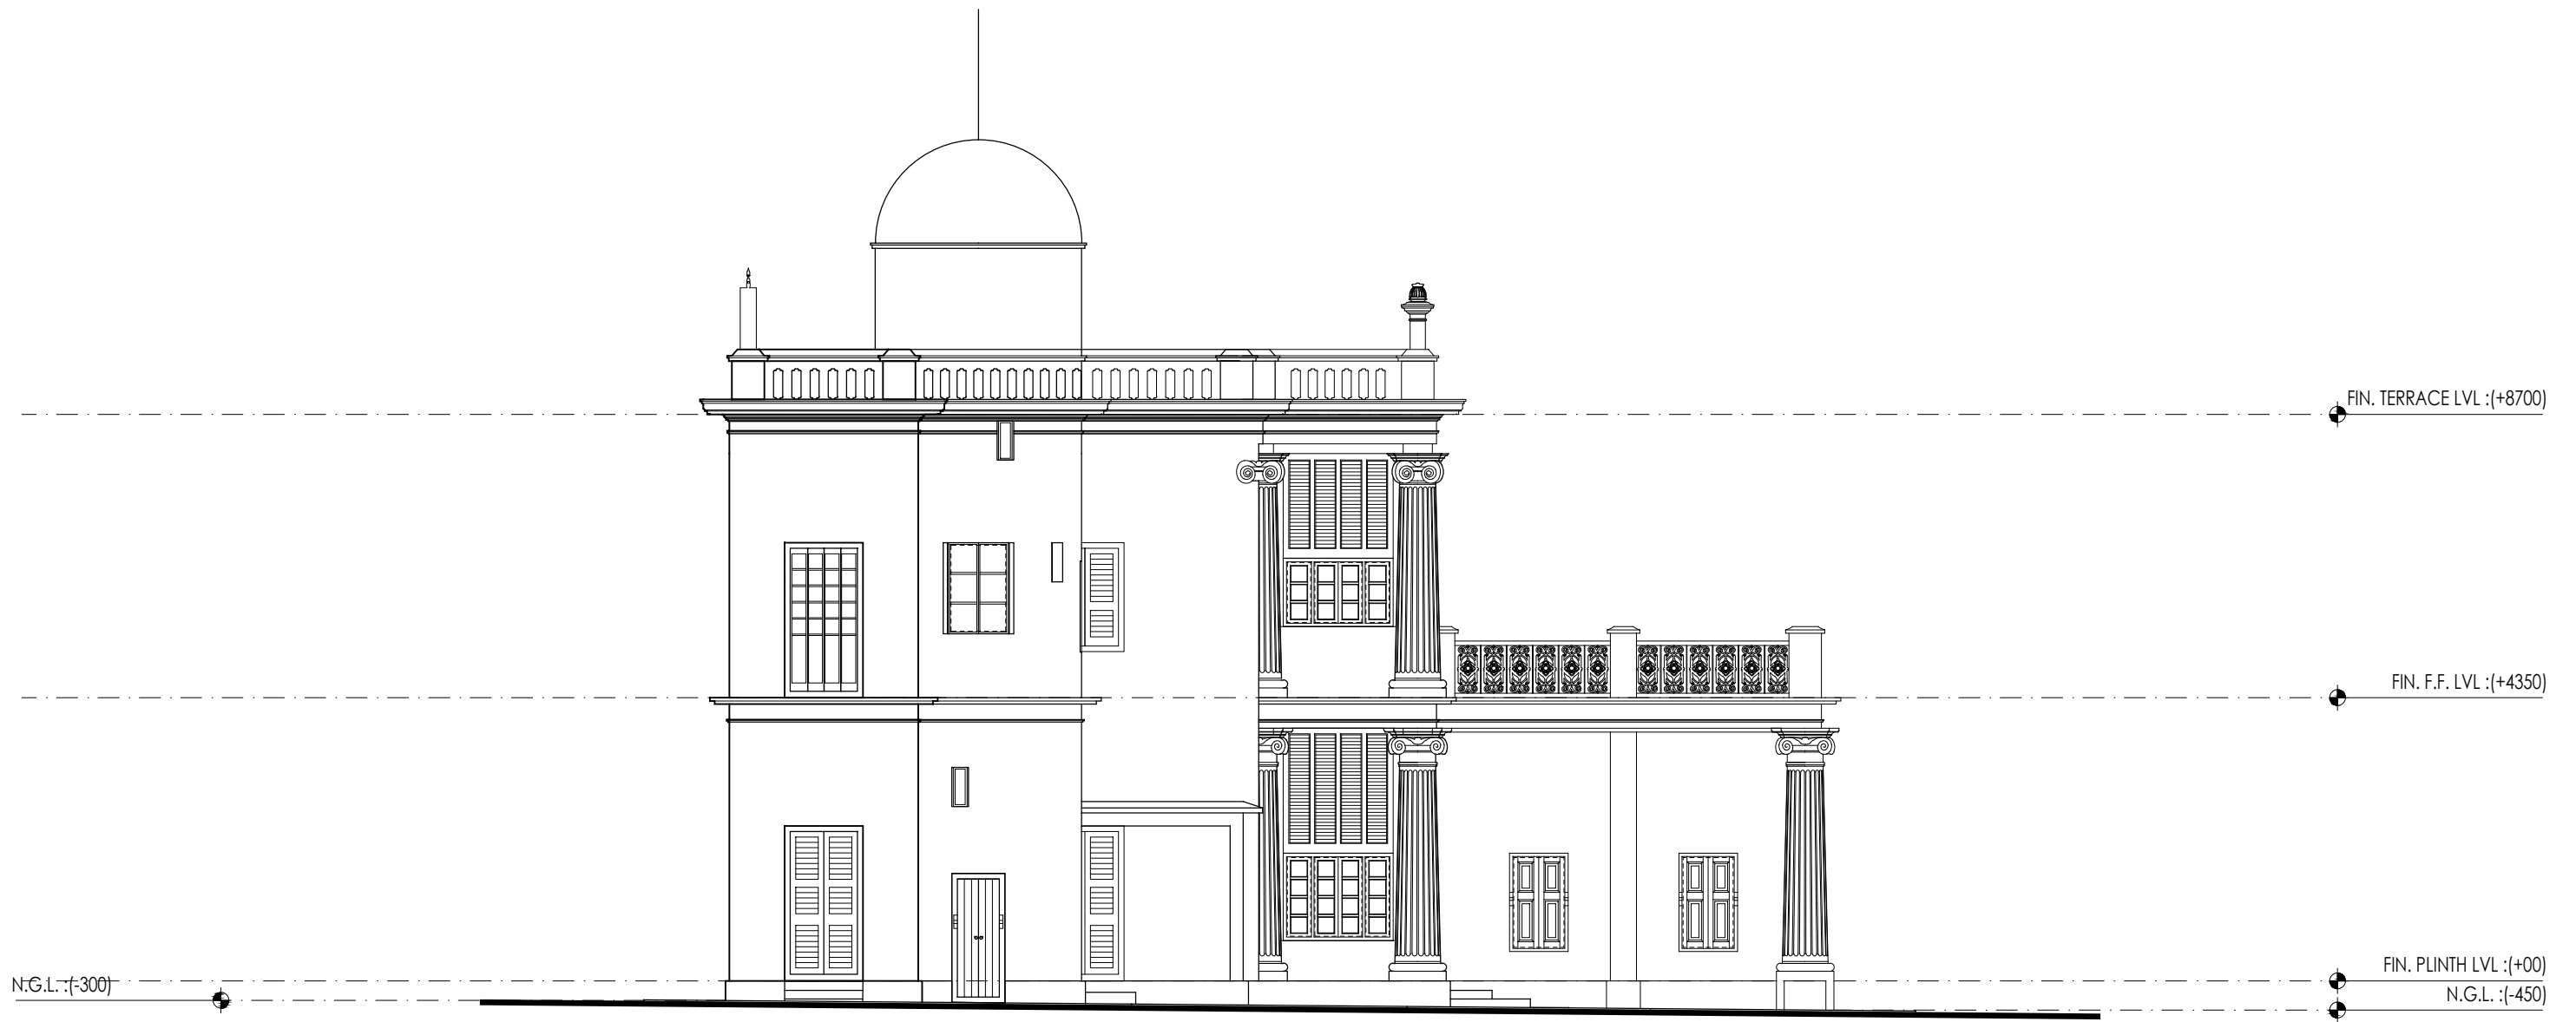



PROJECT	NOTES				anthill design Office No. 56, 6th Floor, Sanidhya Building, Opp. UCO Bank, Ashram Road, Ellis Bridge, Ahmedabad - 380009. (079)26580270 Email: anthilldesign@gmail.com, www.anthilldesign.com	 SABARMATI ASHRAM PRESERVATION AND MEMORIAL TRUST સાબરમતી આશ્રમ પ્રિઝર્વેશન એન્ડ મેમોરીયલ ટ્રસ્ટ Gandhi Smarak Sangrahalaya, Gandhi Ashram, Ahmedabad - 380 027 ગાંધી સ્મારક સંગ્રહાલય, ગાંધી આશ્રમ, અહમદાબાદ - ૩૮૦ ૦૨૭ ☎ (O) 27557277 (R) 27556659 Fax: 27560569 Email: mahatma@gandhiashramsabarmati.org
SHANTINIKATAN GRIHA BOLPUR, WEST BENGAL		DRG. TITLE : EAST ELEVATION DRG. NO. : GHSM/AHM/CH/01/04 DATE : 01-06-2022	SCALE :1:100 DRAWN BY : JAIVAL CHECKED BY : MADHU	-1036M		

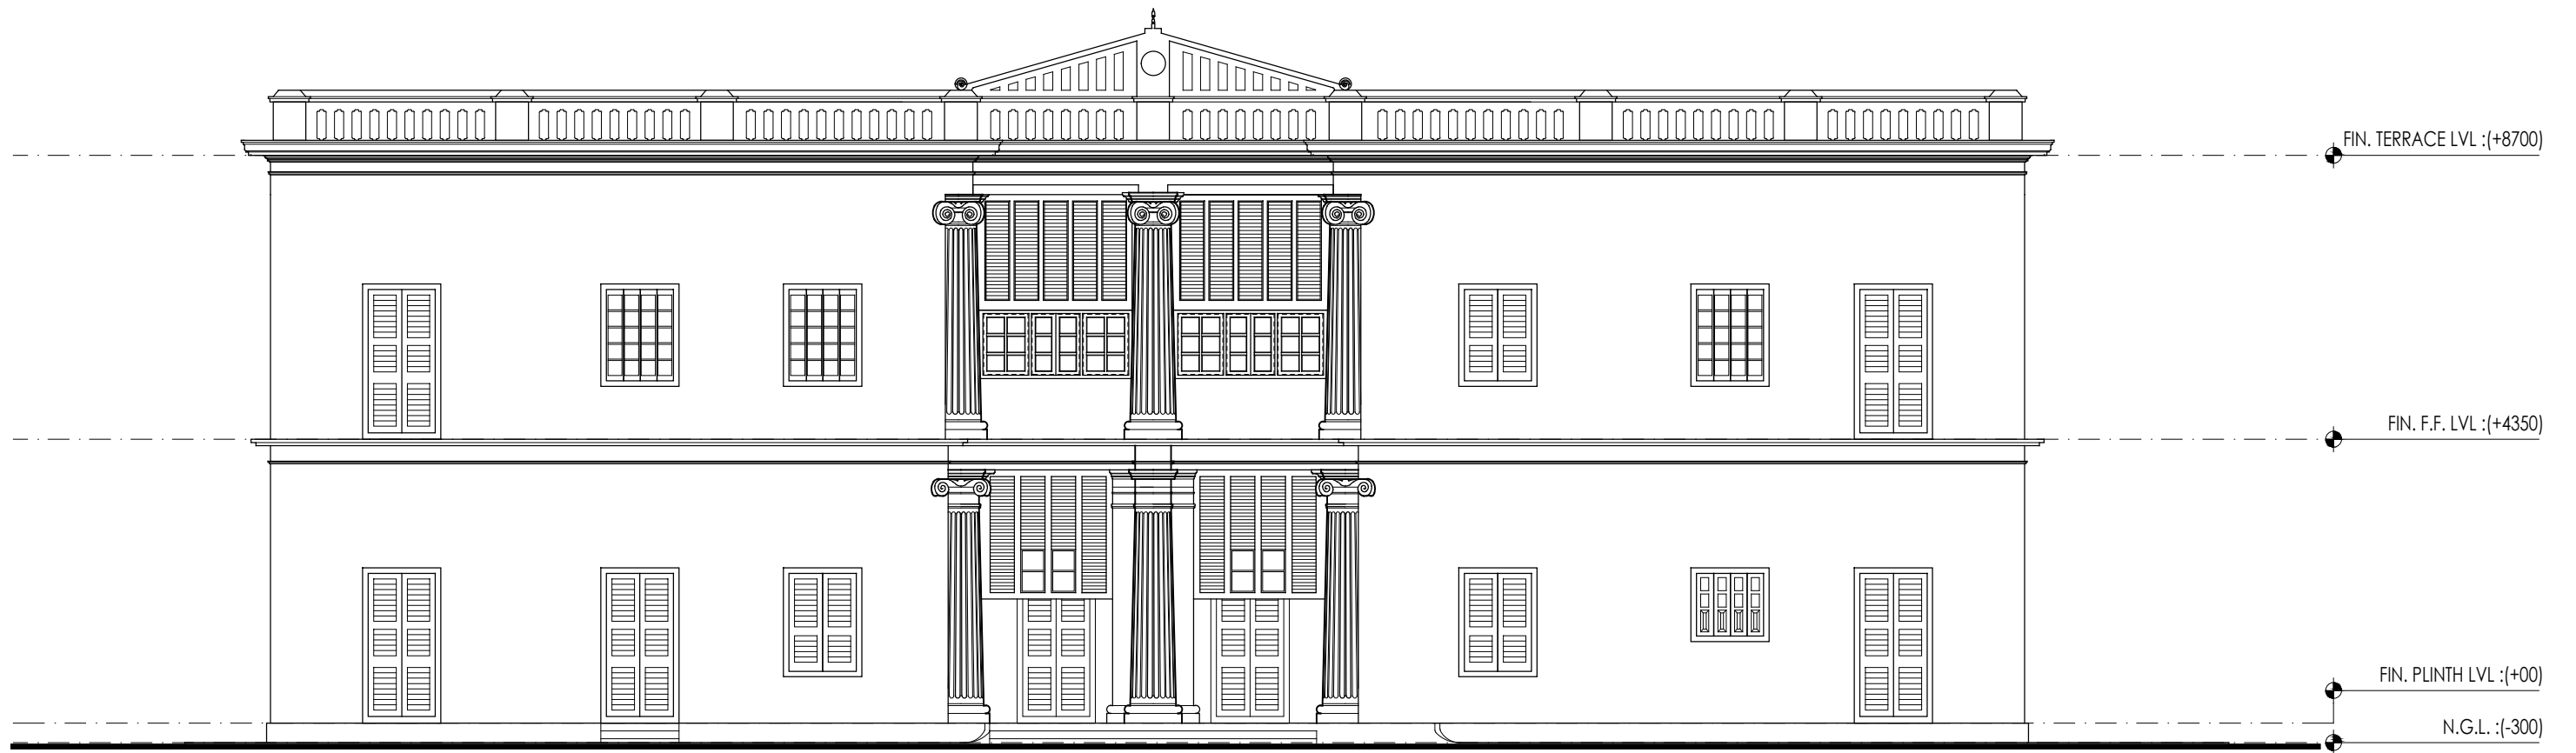


PROJECT	NOTES				anthill design Office No. 56, 6th Floor, Sanidhya Building, Opp. UCO Bank, Ashram Road, Ellis Bridge, Ahmedabad - 380009. (079)26580270 Email: anthilldesign@gmail.com, www.anthilldesign.com	 SABARMATI ASHRAM PRESERVATION AND MEMORIAL TRUST સાબરમતી આશ્રમ પ્રિઝર્વેશન એન્ડ મેમોરીયલ ટ્રસ્ટ Gandhi Smarak Sangrahalaya, Gandhi Ashram, Ahmedabad - 380 027 ગાંધી સ્મારક સંગ્રહાલય, ગાંધી આશ્રમ, અહમદાબાદ - ૩૮૦ ૦૨૭ ☎ (O) 27557277 (R) 27556659 Fax: 27560569 Email: mahatma@gandhiashramsabarmati.org
SHANTINIKATAN GRIHA BOLPUR, WEST BENGAL		DRG. TITLE : SOUTH ELEVATION DRG. NO. : GHSM/AHM/CH/01/04 DATE : 01-06-2022	SCALE :1:100 DRAWN BY : JAIVAL CHECKED BY : MADHU	-1036M		

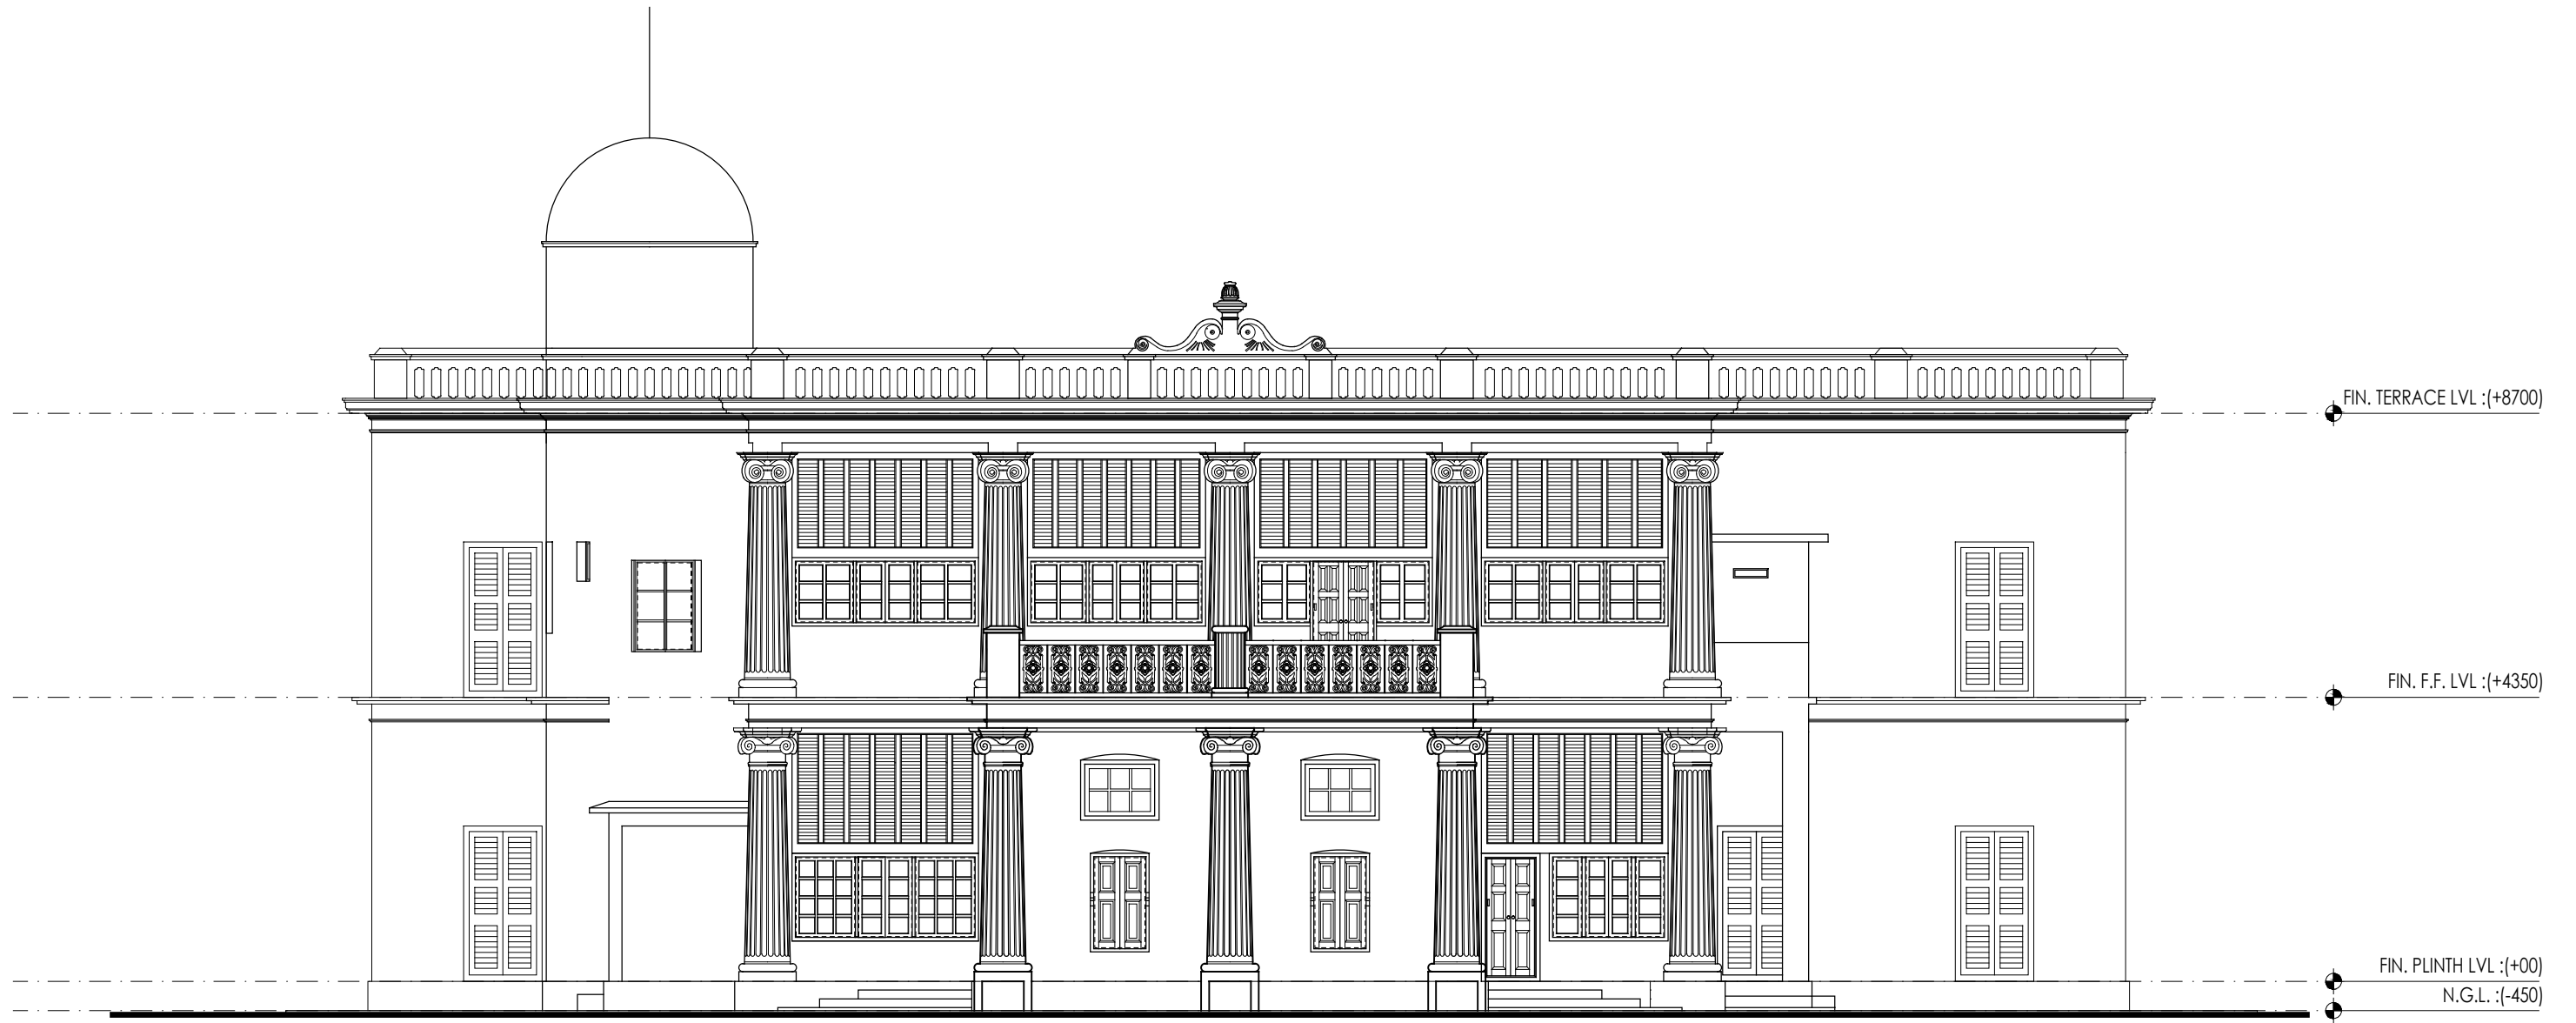

 PROJECT	NOTES				anthill design Office No. 56, 6th Floor, Sanidhya Building, Opp. UCO Bank, Ashram Road, Ellis Bridge, Ahmedabad - 380009. (079)26580270 Email: anthilldesign@gmail.com, www.anthilldesign.com	 SABARMATI ASHRAM PRESERVATION AND MEMORIAL TRUST સાબરમતી આશ્રમ પ્રિઝર્વેશન એન્ડ મેમોરીયલ ટ્રસ્ટ Gandhi Smarak Sangrahalaya, Gandhi Ashram, Ahmedabad - 380 027 ગાંધી સ્મારક સંગ્રહાલય, ગાંધી આશ્રમ, અહમદાબાદ - ૩૮૦ ૦૨૭ ☎ (O) 27557277 (R) 27556659 Fax: 27560569 Email: mahatma@gandhiashramsabarmati.org
SHANTINIKATAN GRIHA BOLPUR, WEST BENGAL		DRG. TITLE : NORTH ELEVATION DRG. NO. : GHSM/AHM/CH/01/04 DATE : 01-06-2022	SCALE :1:100 DRAWN BY : JAIVAL CHECKED BY : MADHU			

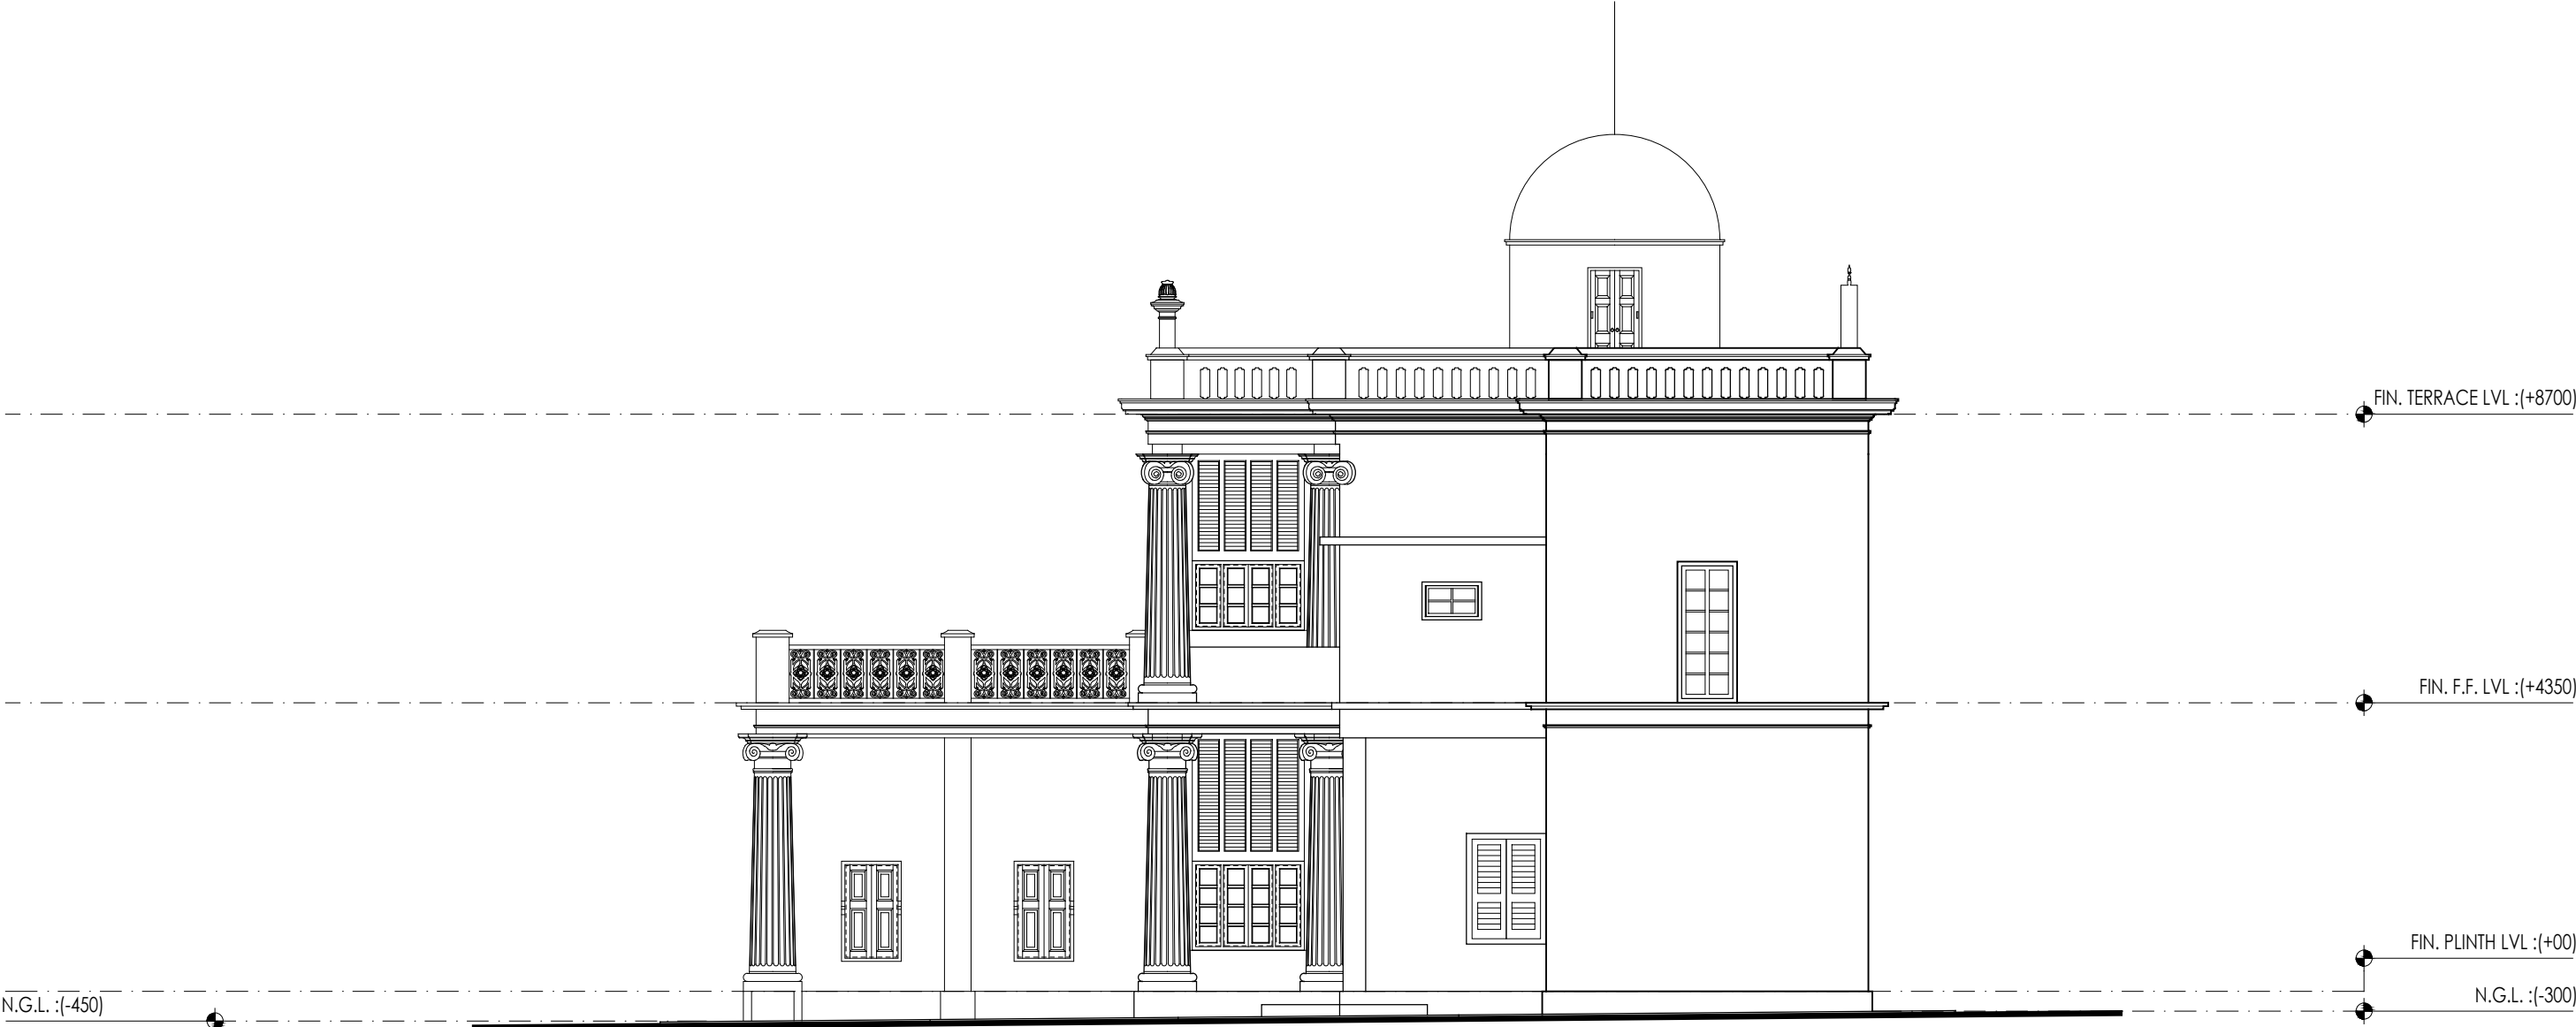



PROJECT	NOTES				anthill design		SABARMATI ASHRAM PRESERVATION AND MEMORIAL TRUST સાબરમતી આશ્રમ પ્રિઝર્વેશન એન્ડ મેમોરીયલ ટ્રસ્ટ Gandhi Smarak Sangrahalaya, Gandhi Ashram, Ahmedabad - 380 027 ગાંધી સ્મારક સંગ્રહાલય, ગાંધી આશ્રમ, અહમદાબાદ - ૩૮૦ ૦૨૭ ☎ (O) 27557277 (R) 27556659 Fax: 27560569 Email: mahatma@gandhiashramsabarmati.org
SHANTINIKATAN GRIHA BOLPUR, WEST BENGAL		DRG. TITLE : WEST ELEVATION DRG. NO. : GHSM/AHM/CH/01/04 DATE : 01-06-2022	SCALE :1:100 DRAWN BY : JAIVAL CHECKED BY : MADHU				

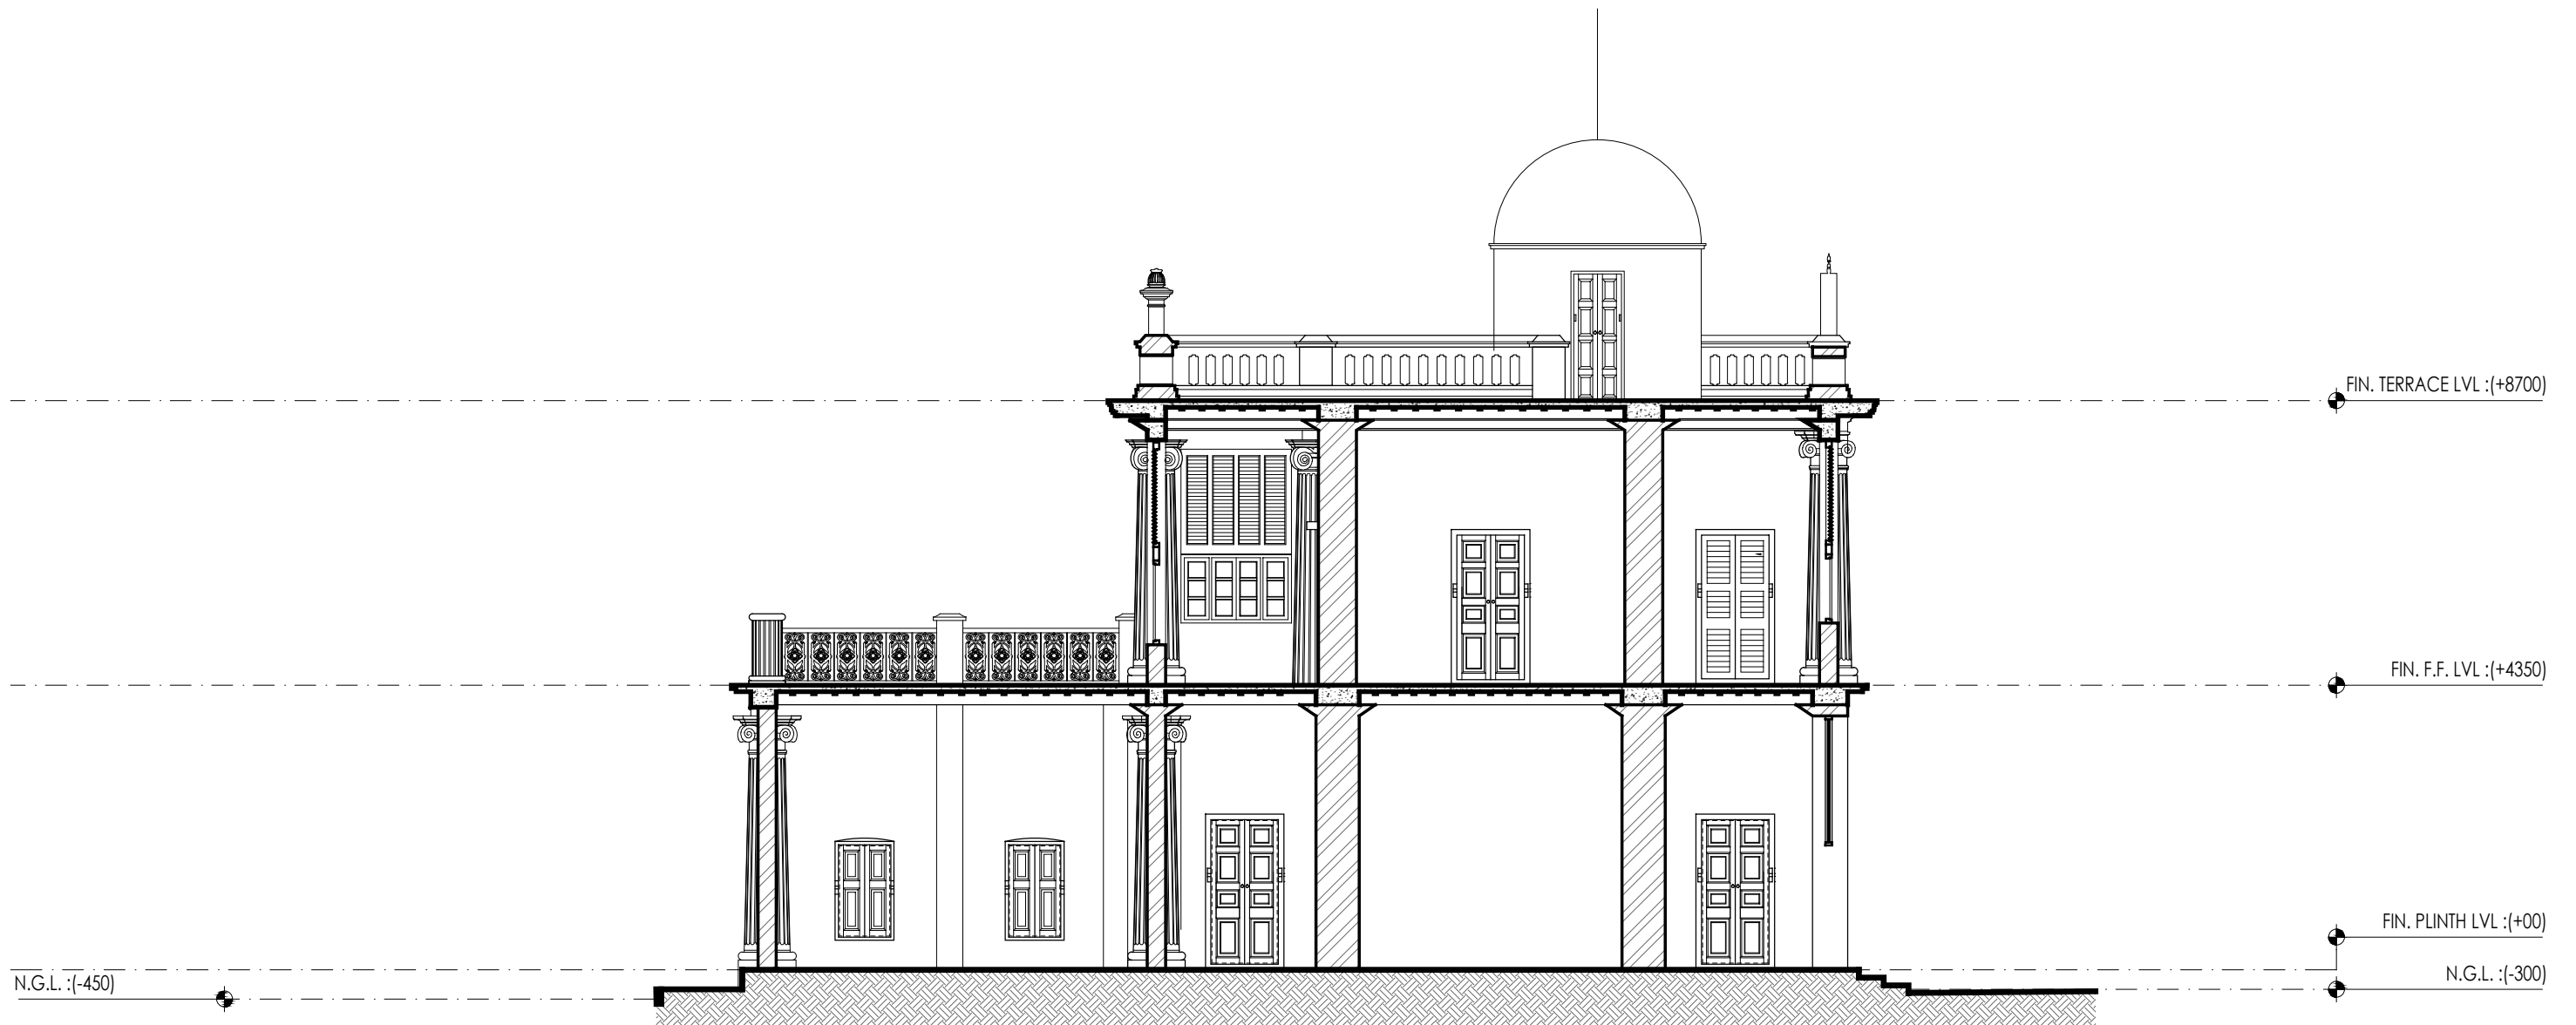


PROJECT	NOTES				anthill design Office No. 56, 6th Floor, Sanidhya Building, Opp. UCO Bank, Ashram Road, Ellis Bridge, Ahmedabad - 380009. (079)26580270 Email: anthilldesign@gmail.com, www.anthilldesign.com	SABARMATI ASHRAM PRESERVATION AND MEMORIAL TRUST સાબરમતી આશ્રમ પ્રિઝર્વેશન એન્ડ મેમોરીયલ ટ્રસ્ટ Gandhi Smarak Sangrahalaya, Gandhi Ashram, Ahmedabad - 380 027 ગાંધી સ્મારક સંગ્રહાલય, ગાંધી આશ્રમ, અહમદાબાદ - ૩૮૦ ૦૨૭ ☎ (O) 27557277 (R) 27556659 Fax: 27560569 Email: mahatma@gandhiashramsabarmati.org
SHANTINIKATAN GRIHA BOLPUR, WEST BENGAL		DRG. TITLE : SECTION AA'	SCALE :1:100	-1 0 3 6M		
		DRG. NO. : GHSM/AHM/CH/01/04	DRAWN BY : JAIVAL			
		DATE : 01-06-2022	CHECKED BY : MADHU			

TYPE : D1
SIZE : 1200X2380 MM
TOTAL NOS. : 13
MATERIAL: TIMBER

TYPE : D2
SIZE: 1200X2380 MM
TOTAL NOS. :12
MATERIAL: TIMBER

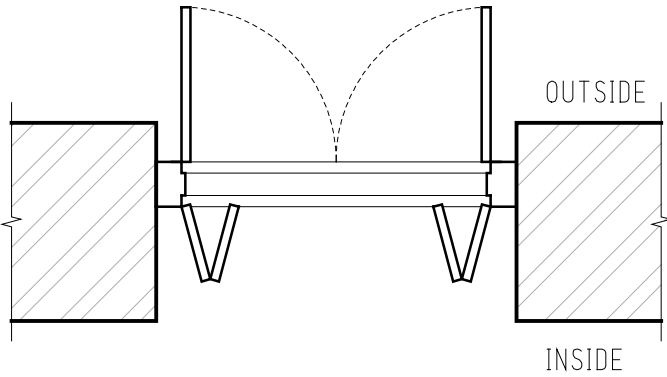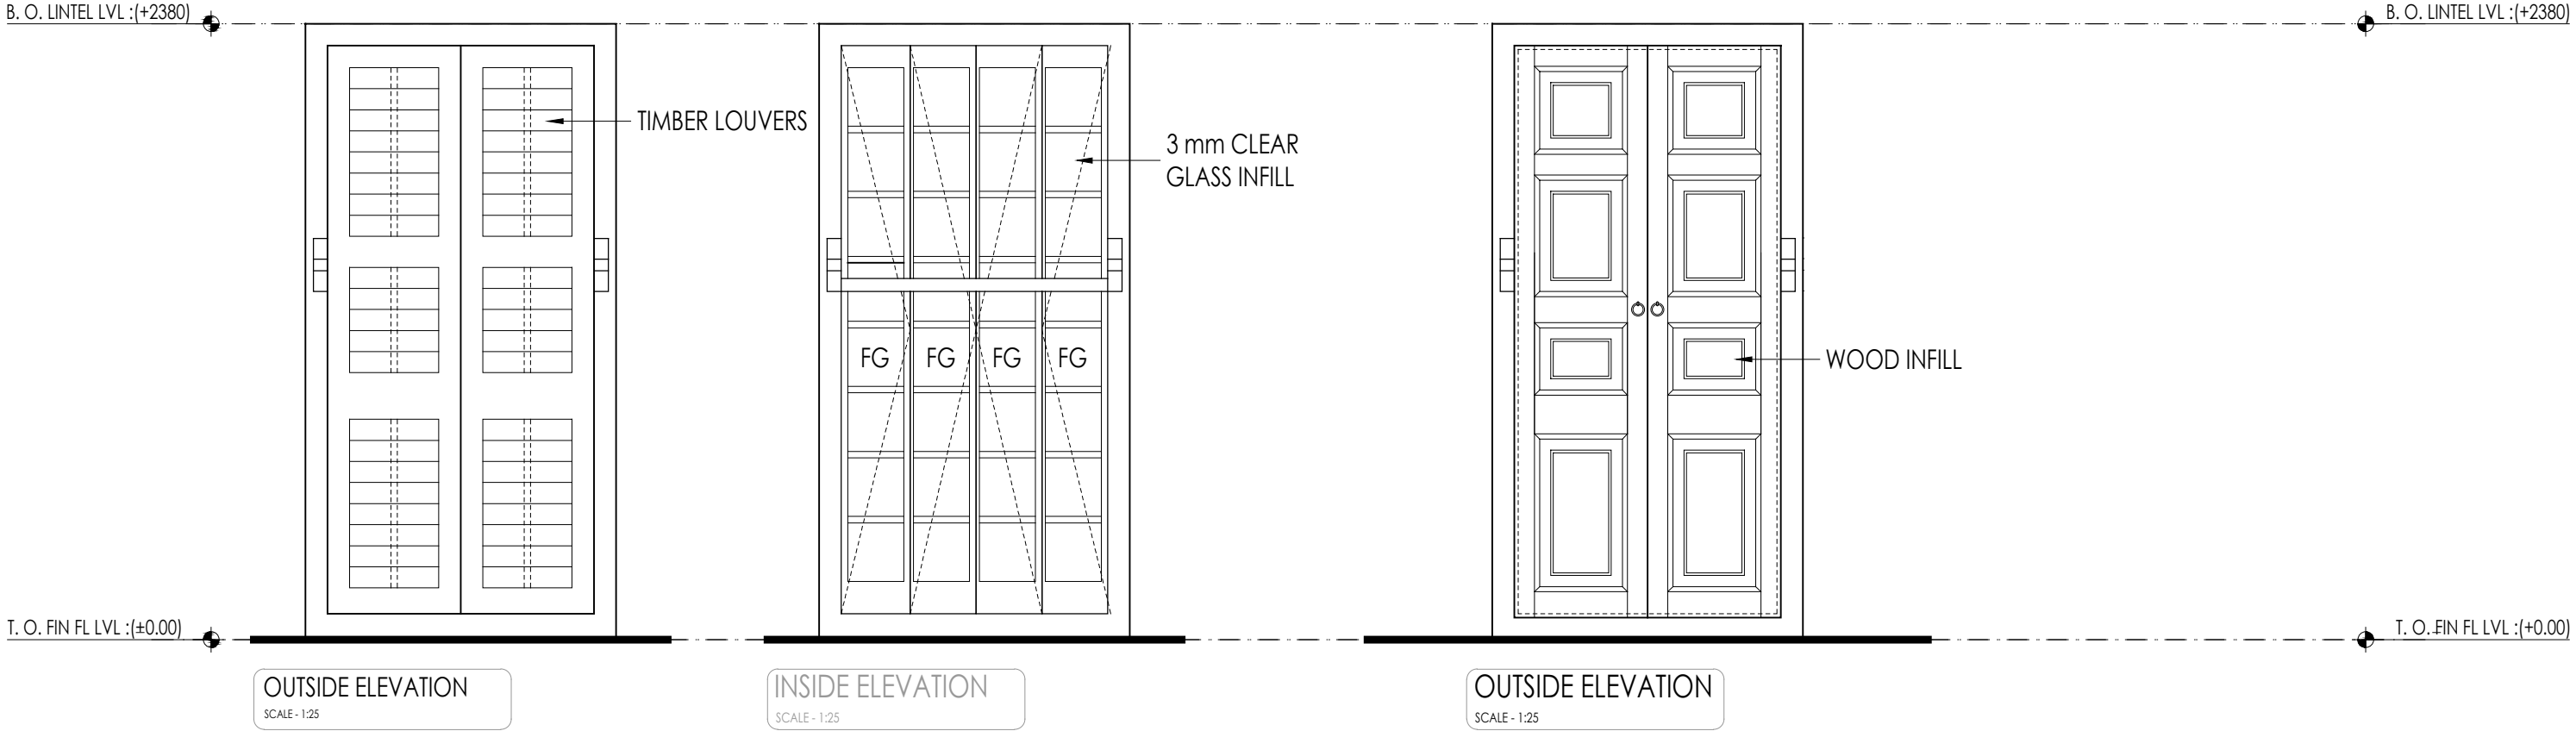

PLAN SCALE - 1:25



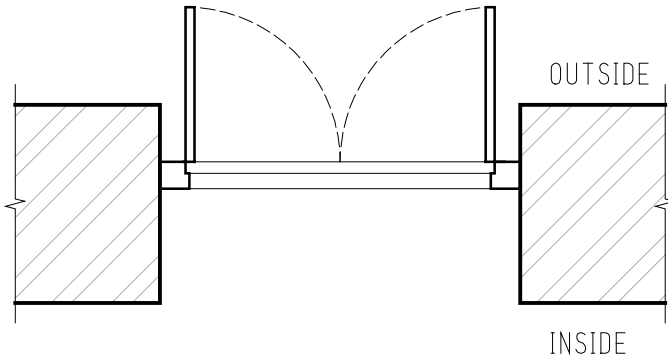


PLAN SCALE - 1:25

PROJECT	NOTES	DRG. TITLE : DOOR DETAILS	SCALE :1:25		anthill design Office No. 56, 6th Floor, Sanidhya Building, Opp. UCO Bank, Ashram Road, Ellis Bridge, Ahmedabad - 380009. (079)26580270 Email: anthilldesign@gmail.com, www.anthilldesign.com	 SABARMATI ASHRAM PRESERVATION AND MEMORIAL TRUST સાબરમતી આશ્રમ પ્રિઝર્વેશન એન્ડ મેમોરીયલ ટ્રસ્ટ Gandhi Smarak Sangrahalaya, Gandhi Ashram, Ahmedabad - 380 027 ગાંધી સ્મારક સંગ્રહાલય, ગાંધી આશ્રમ, અહમદાબાદ - ૩૮૦ ૦૨૭ ☎ (O) 27557277 (R) 27556659 Fax: 27560569 Email: mahatma@gandhiashramsabarmati.org
SHANTINIKATAN GRIHA BOLPUR, WEST BENGAL		DRG. NO. : GHSM/AHM/CH/01/04 DATE : 01-06-2022	DRAWN BY : JAIVAL CHECKED BY : MADHU			



TYPE : D3a
SIZE : 900X1980 MM
TOTAL NOS. : 4
MATERIAL: TIMBER

TYPE : D3b
SIZE: 815X1980 MM
TOTAL NOS. : 1
MATERIAL: TIMBER

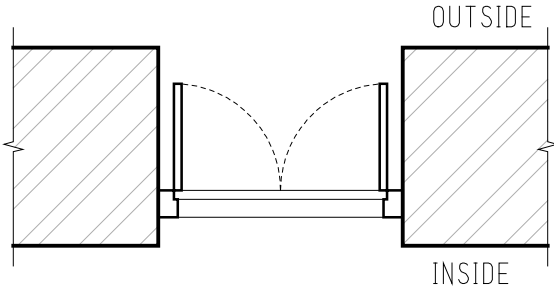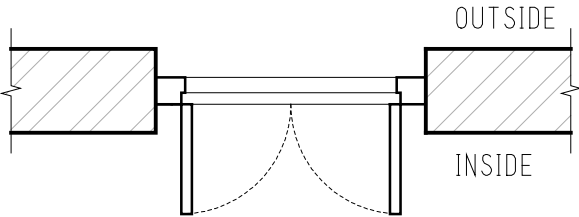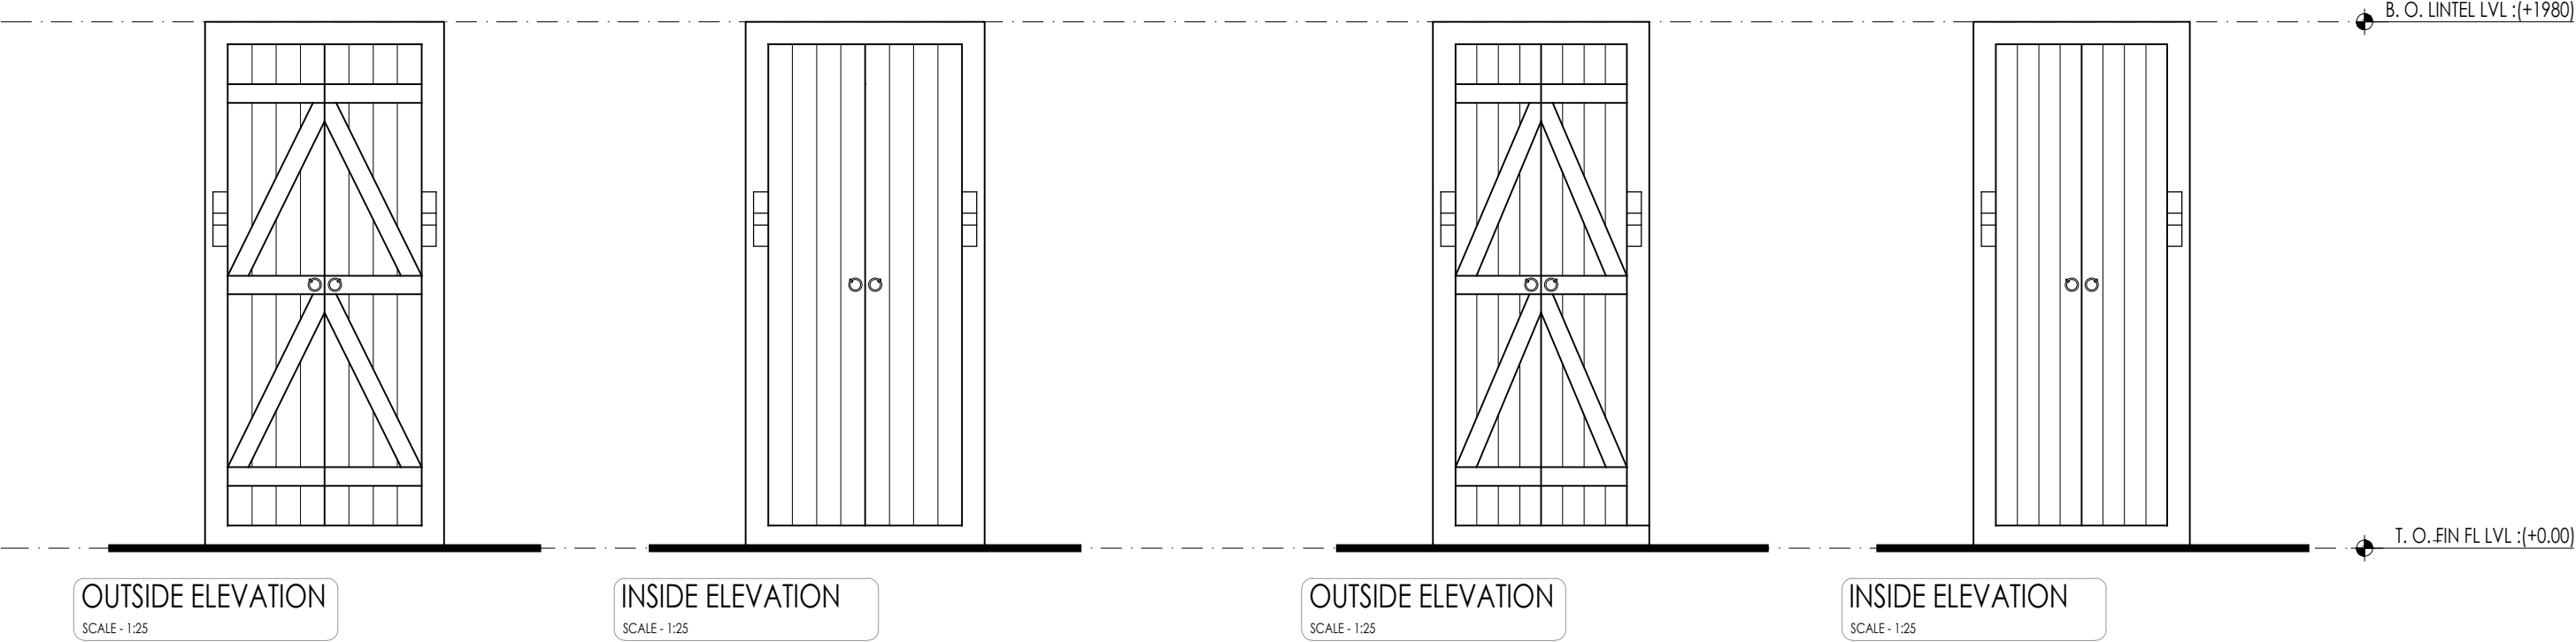

PROJECT	NOTES				anthill design Office No. 56, 6th Floor, Sanidhya Building, Opp. UCO Bank, Ashram Road, Ellis Bridge, Ahmedabad - 380009. (079)26580270 Email: anthilldesign@gmail.com, www.anthilldesign.com	 SABARMATI ASHRAM PRESERVATION AND MEMORIAL TRUST સાબરમતી આશ્રમ પ્રિઝર્વેશન એન્ડ મેમોરીયલ ટ્રસ્ટ Gandhi Smarak Sangrahalaya, Gandhi Ashram, Ahmedabad - 380 027 ગાંધી સ્મારક સંગ્રહાલય, ગાંધી આશ્રમ, અહમદાબાદ - ૩૮૦ ૦૨૭ ☎ (O) 27557277 (R) 27556659 Fax: 27560569 Email: mahatma@gandhiashramsabarmati.org
SHANTINIKATAN GRIHA BOLPUR, WEST BENGAL		DRG. TITLE : DOOR DETAILS DRG. NO. : GHSM/AHM/CH/01/04 DATE : 01-06-2022	SCALE : 1:25 DRAWN BY : JAIVAL CHECKED BY : MADHU			

TYPE : D4
SIZE : 745X1980 MM
TOTAL NOS. : 3
MATERIAL: TIMBER

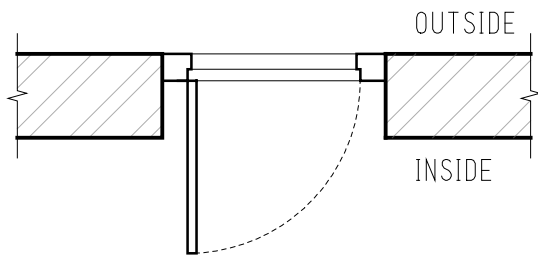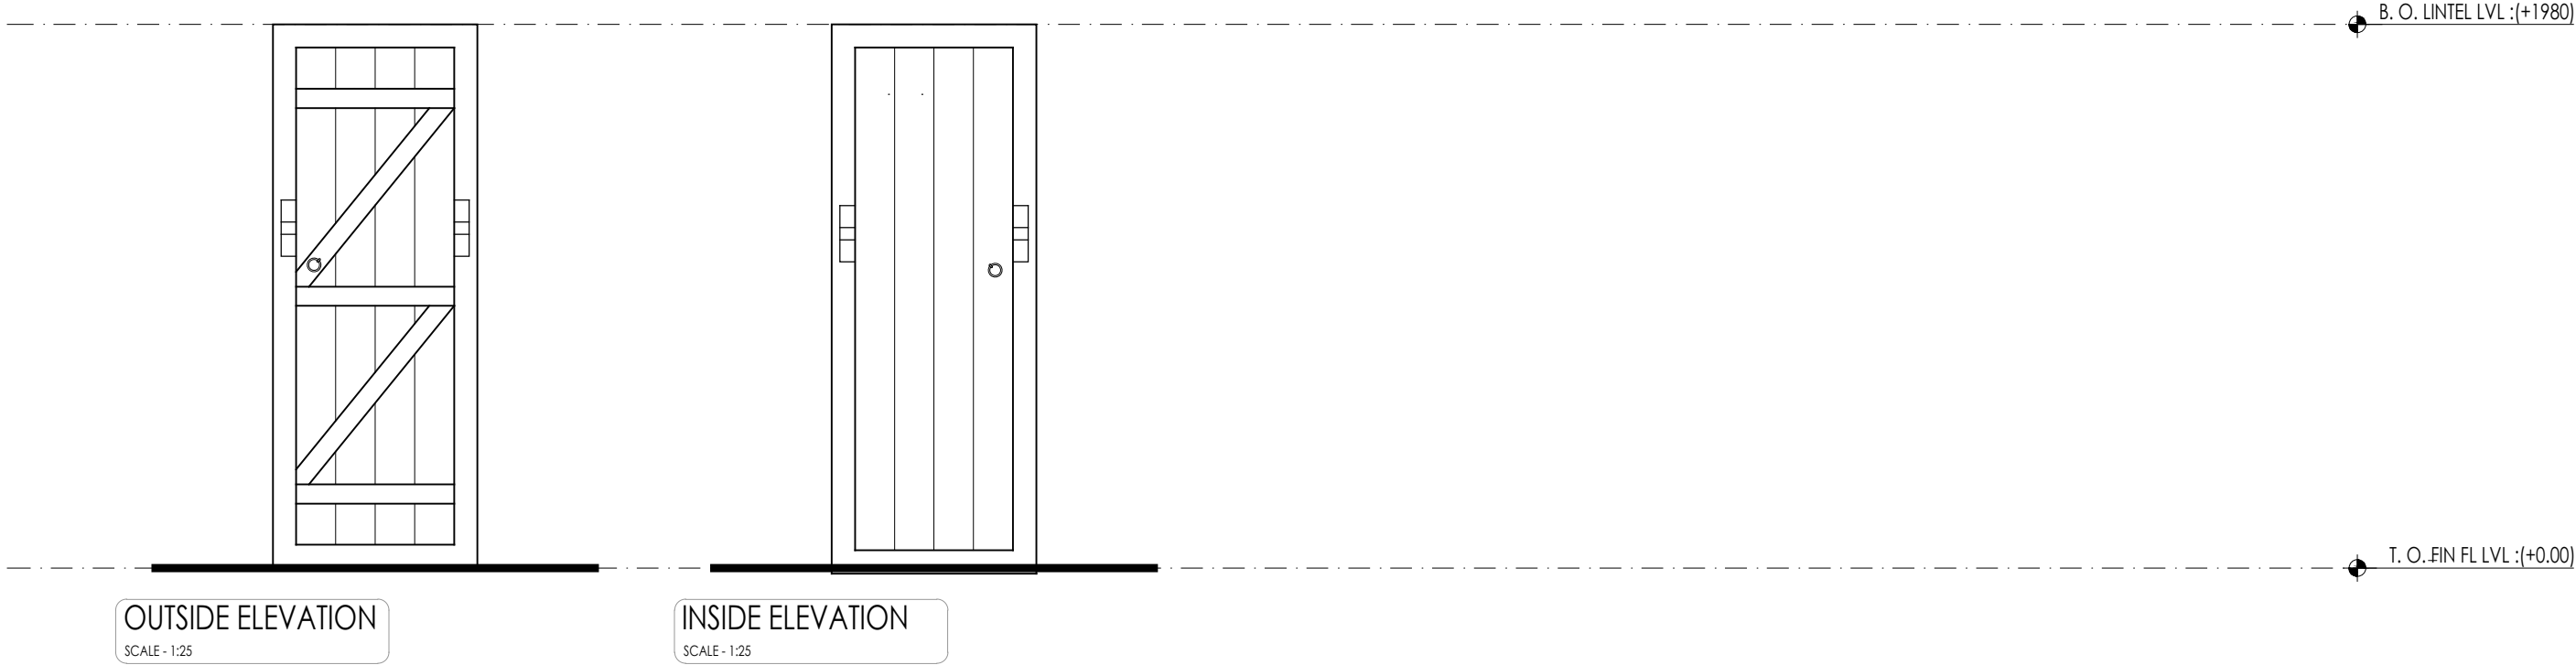


PLAN SCALE - 1:25


PROJECT	NOTES				anthill design Office No. 56, 6th Floor, Sanidhya Building, Opp. UCO Bank, Ashram Road, Ellis Bridge, Ahmedabad - 380009. (079)26580270 Email: anthilldesign@gmail.com, www.anthilldesign.com	 SABARMATI ASHRAM PRESERVATION AND MEMORIAL TRUST साबरमती आश्रम प्रिजर्वेशन अन्ड मेमोरियल ट्रस्ट Gandhi Smarak Sangrahalaya, Gandhi Ashram, Ahmedabad - 380 027 गांधी स्मारक संग्रहालय, गांधी आश्रम, अहमदाबाद - ३८० ०२७ ☎ (O) 27557277 (R) 27556659 Fax: 27560569 Email: mahatma@gandhiashramsabarmati.org
SHANTINIKATAN GRIHA BOLPUR, WEST BENGAL		DRG. TITLE : DOOR DETAILS DRG. NO. : GHSM/AHM/CH/01/04 DATE : 01-06-2022	SCALE :1:25 DRAWN BY : JAIVAL CHECKED BY : MADHU			

TYPE : W1a
SIZE : 2860x3260 MM
TOTAL NOS. : 4
MATERIAL: TIMBER & GLASS

TYPE : W1b
SIZE : 2350x2820 MM
TOTAL NOS. : 2
MATERIAL: TIMBER & GLASS

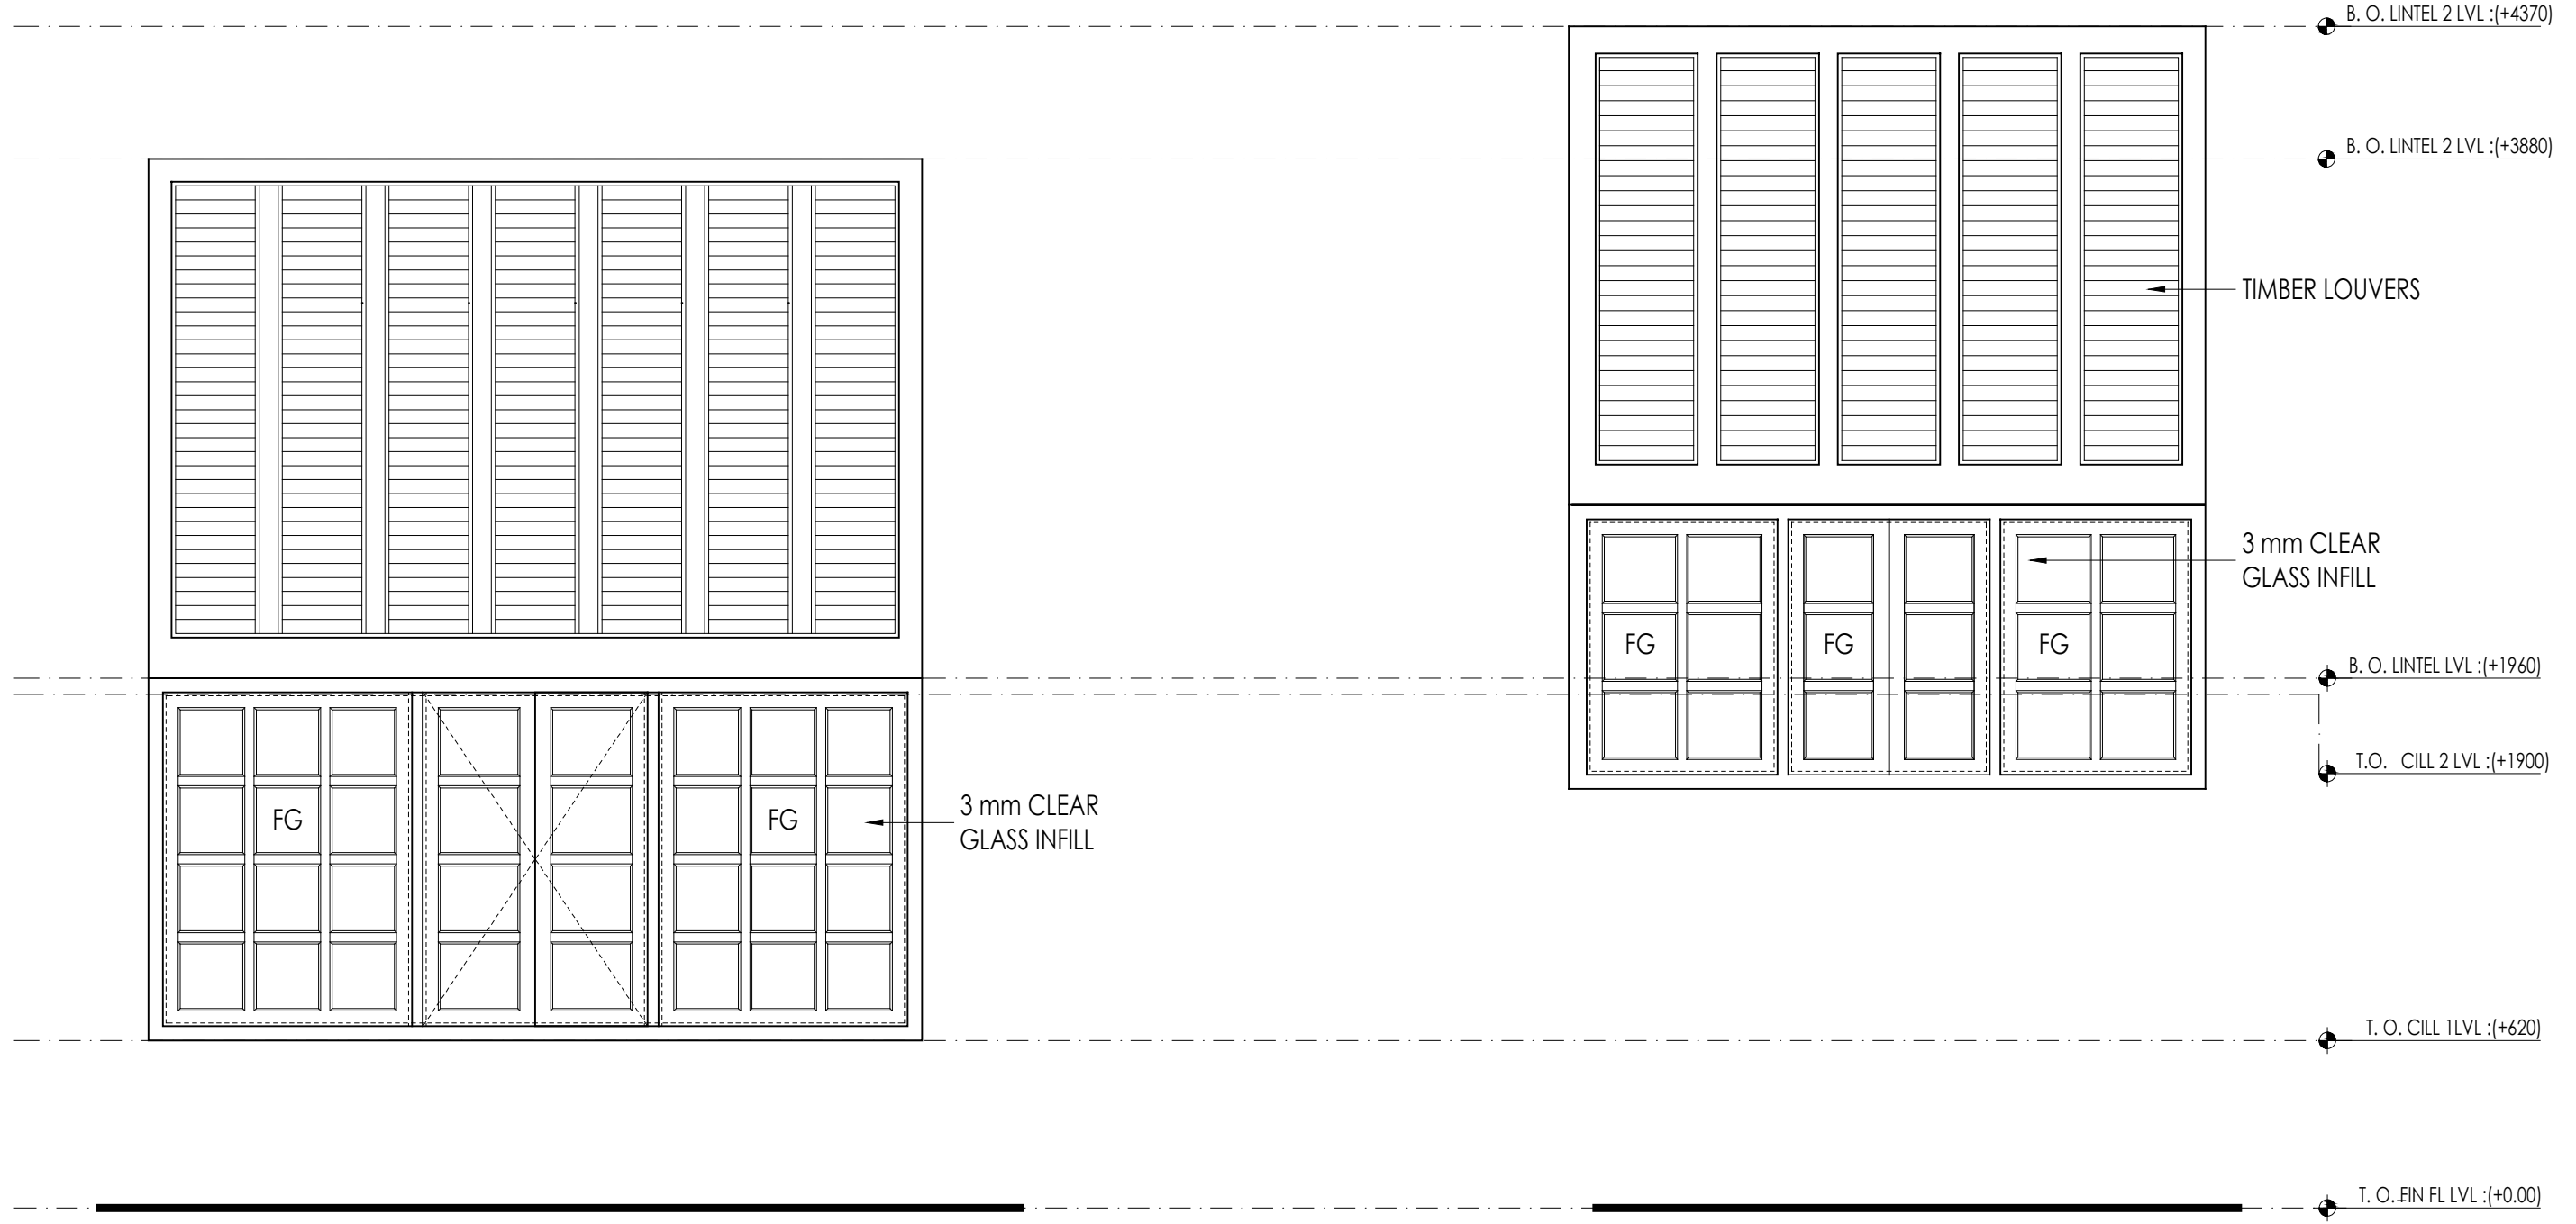


OUTSIDE ELEVATION
SCALE - 1:25

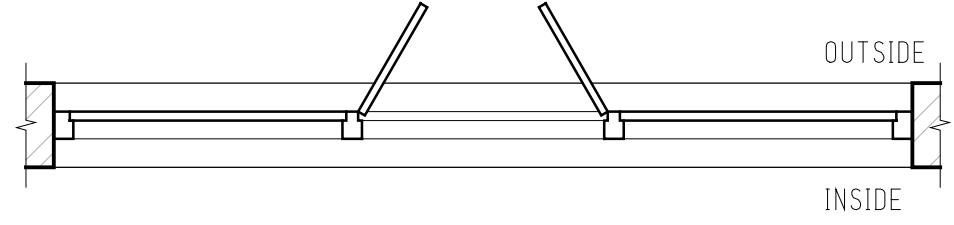

PLAN
SCALE - 1:25

OUTSIDE ELEVATION
SCALE - 1:25

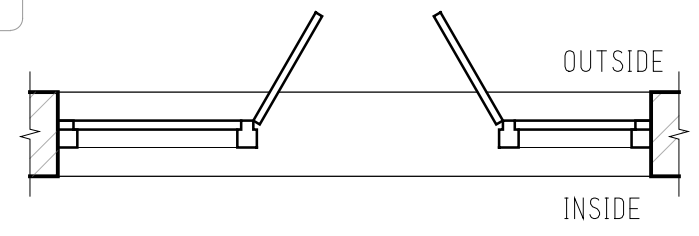

PLAN
SCALE - 1:25


PROJECT	NOTES	DRG. TITLE : WINDOW DETAILS	SCALE :1:25		anthill design Office No. 56, 6th Floor, Sanidhya Building, Opp. UCO Bank, Ashram Road, Ellis Bridge, Ahmedabad - 380009. (079)26580270 Email: anthilldesign@gmail.com, www.anthilldesign.com	SABARMATI ASHRAM PRESERVATION AND MEMORIAL TRUST સાબરમતી આશ્રમ પ્રિઝર્વેશન એન્ડ મેમોરીયલ ટ્રસ્ટ Gandhi Smarak Sangrahalaya, Gandhi Ashram, Ahmedabad - 380 027 ગાંધી સ્મારક સંગ્રહાલય, ગાંધી આશ્રમ, અહમદાબાદ - ૩૮૦ ૦૨૭ ☎ (O) 27557277 (R) 27556659 Fax: 27560569 Email: mahatma@gandhiashramsabarmati.org
SHANTINIKATAN GRIHA BOLPUR, WEST BENGAL		DRG. NO. : GHSM/AHM/CH/01/04	DRAWN BY : JAIVAL			
		DATE : 01-06-2022	CHECKED BY : MADHU			

TYPE : W1c
SIZE : 2350x2350 MM
TOTAL NOS. : 2
MATERIAL: TIMBER & GLASS


TYPE : W1d
SIZE : 2660x1690 MM
TOTAL NOS. : 4
MATERIAL: TIMBER & GLASS



OUTSIDE ELEVATION
SCALE - 1:25

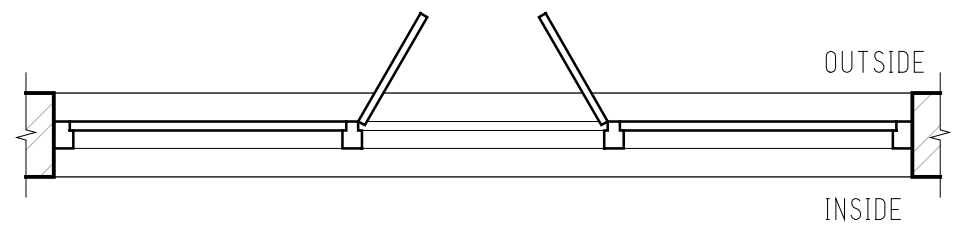

OUTSIDE ELEVATION
SCALE - 1:25

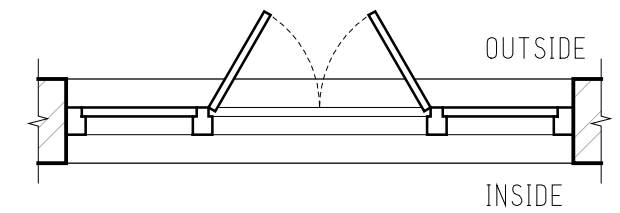


PLAN
SCALE - 1:25

PLAN
SCALE - 1:25

PROJECT	NOTES	DRG. TITLE : WINDOW DETAILS	SCALE :1:25		anthill design Office No. 56, 6th Floor, Sanidhya Building, Opp. UCO Bank, Ashram Road, Ellis Bridge, Ahmedabad - 380009. (079)26580270 Email: anthilldesign@gmail.com, www.anthilldesign.com	SABARMATI ASHRAM PRESERVATION AND MEMORIAL TRUST સાબરમતી આશ્રમ પ્રિઝર્વેશન એન્ડ મેમોરીયલ ટ્રસ્ટ ગાંધી સ્મારક સંગ્રહાલય, ગાંધી આશ્રમ, અહમદાબાદ - ૩૮૦ ૦૨૭ ☎ (O) 27557277 (R) 27556659 Fax: 27560569 Email: mahatma@gandhiashramsabarmati.org
SHANTINIKATAN GRIHA		DRG. NO. : GHSM/AHM/CH/01/04	DRAWN BY : JAIVAL			
BOLPUR, WEST BENGAL		DATE : 01-06-2022	CHECKED BY : MADHU			


TYPE : W2a
SIZE : 1200x1670 MM
TOTAL NOS. : 5
MATERIAL: TIMBER & GLASS

TYPE : W2b
SIZE : 1200x2380 MM
TOTAL NOS. : 1
MATERIAL: TIMBER & GLASS

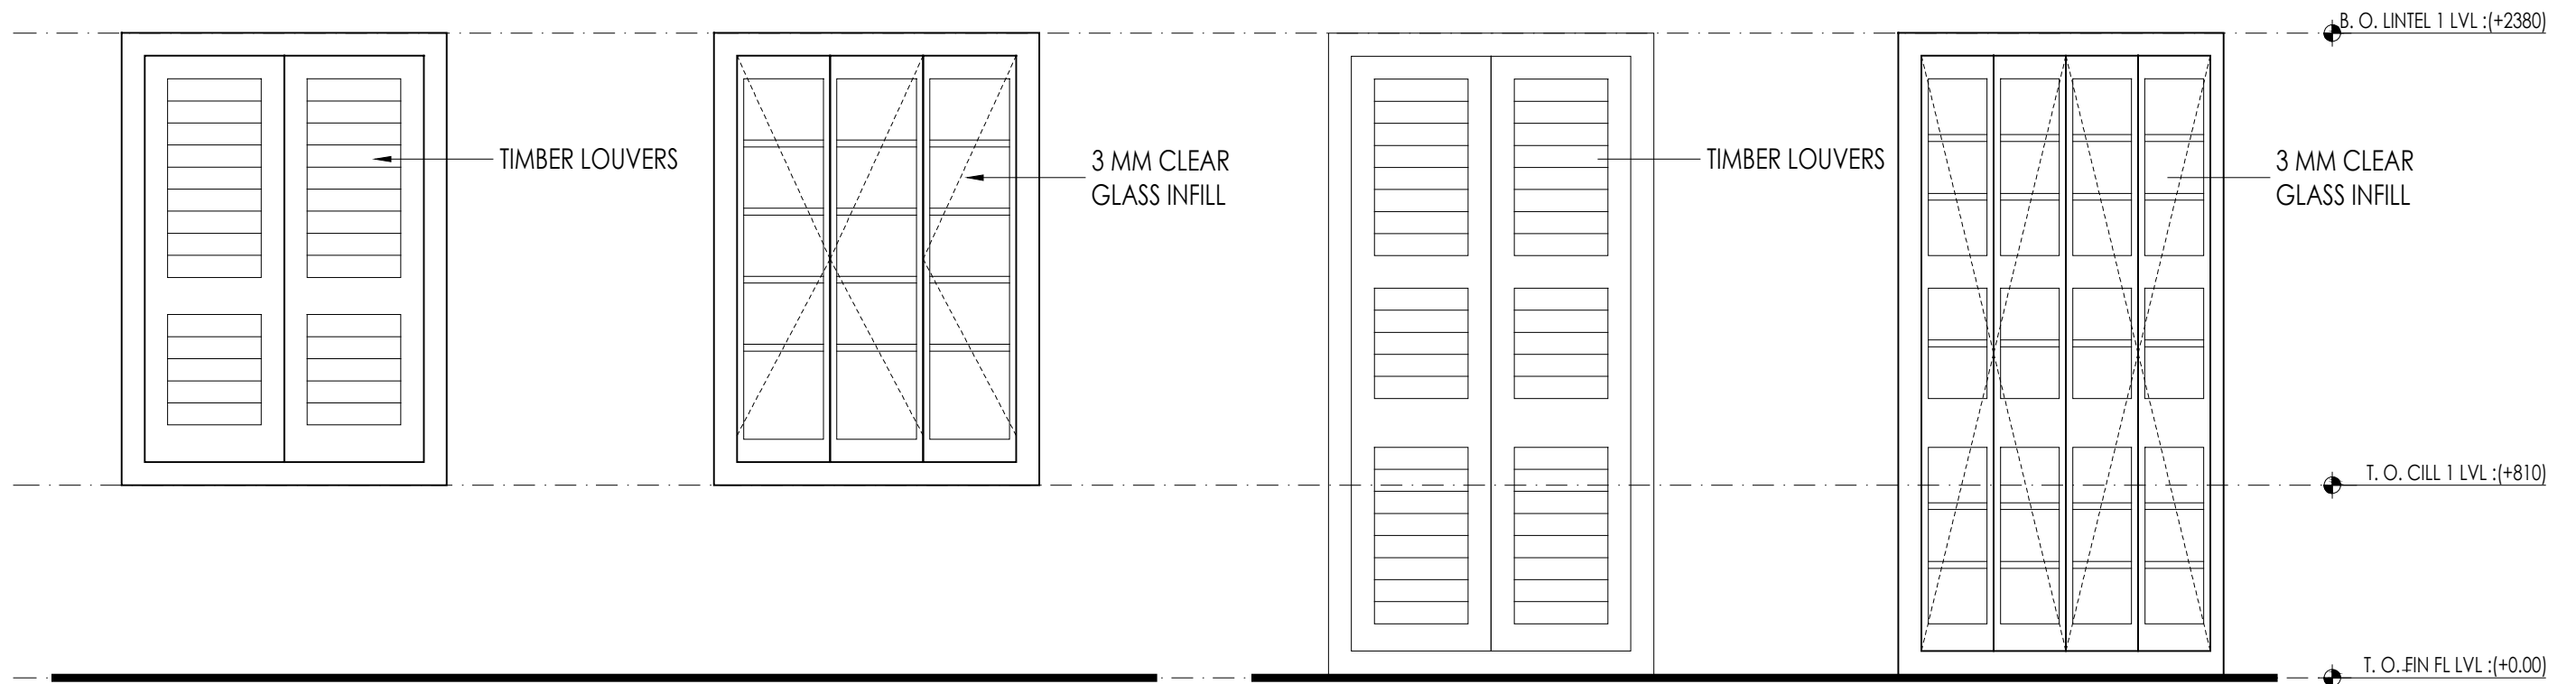


OUTSIDE ELEVATION
SCALE - 1:25

INSIDE ELEVATION
SCALE - 1:25

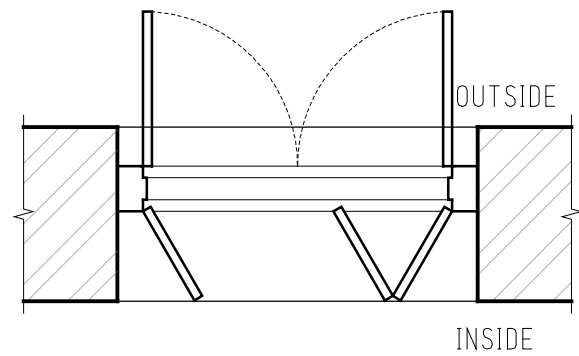

OUTSIDE ELEVATION
SCALE - 1:25

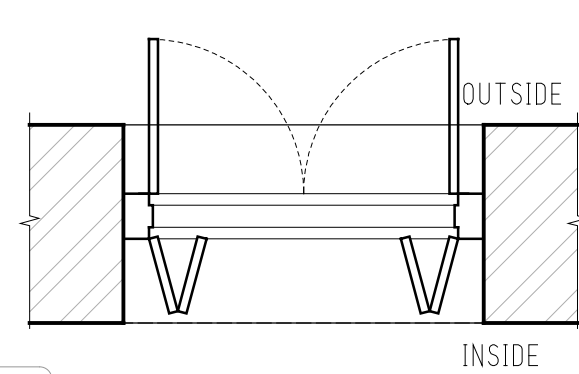


PLAN
SCALE - 1:25

PLAN
SCALE - 1:25

PROJECT	NOTES				anthill design Office No. 56, 6th Floor, Sanidhya Building, Opp. UCO Bank, Ashram Road, Ellis Bridge, Ahmedabad - 380009. (079)26580270 Email: anthilldesign@gmail.com, www.anthilldesign.com	 SABARMATI ASHRAM PRESERVATION AND MEMORIAL TRUST સાબરમતી આશ્રમ પ્રિઝર્વેશન એન્ડ મેમોરીયલ ટ્રસ્ટ Gandhi Smarak Sangrahalaya, Gandhi Ashram, Ahmedabad - 380 027 ગાંધી સ્મારક સંગ્રહાલય, ગાંધી આશ્રમ, અહમદાવાદ - ૩૮૦ ૦૨૭ ☎ (O) 27557277 (R) 27556659 Fax: 27560569 Email: mahatma@gandhiashramsabarmati.org
SHANTINIKATAN GRIHA BOLPUR, WEST BENGAL	DRG. TITLE : WINDOW DETAILS DRG. NO. : GHSM/AHM/CH/01/04 DATE : 01-06-2022	SCALE :1:25 DRAWN BY : JAIVAL CHECKED BY : MADHU				

TYPE : W2c
SIZE : 1200x1010MM
TOTAL NOS. : 2
MATERIAL: TIMBER & GLASS


TYPE : W3a
SIZE : 1200x1570 MM
TOTAL NOS. : 3
MATERIAL: TIMBER & GLASS

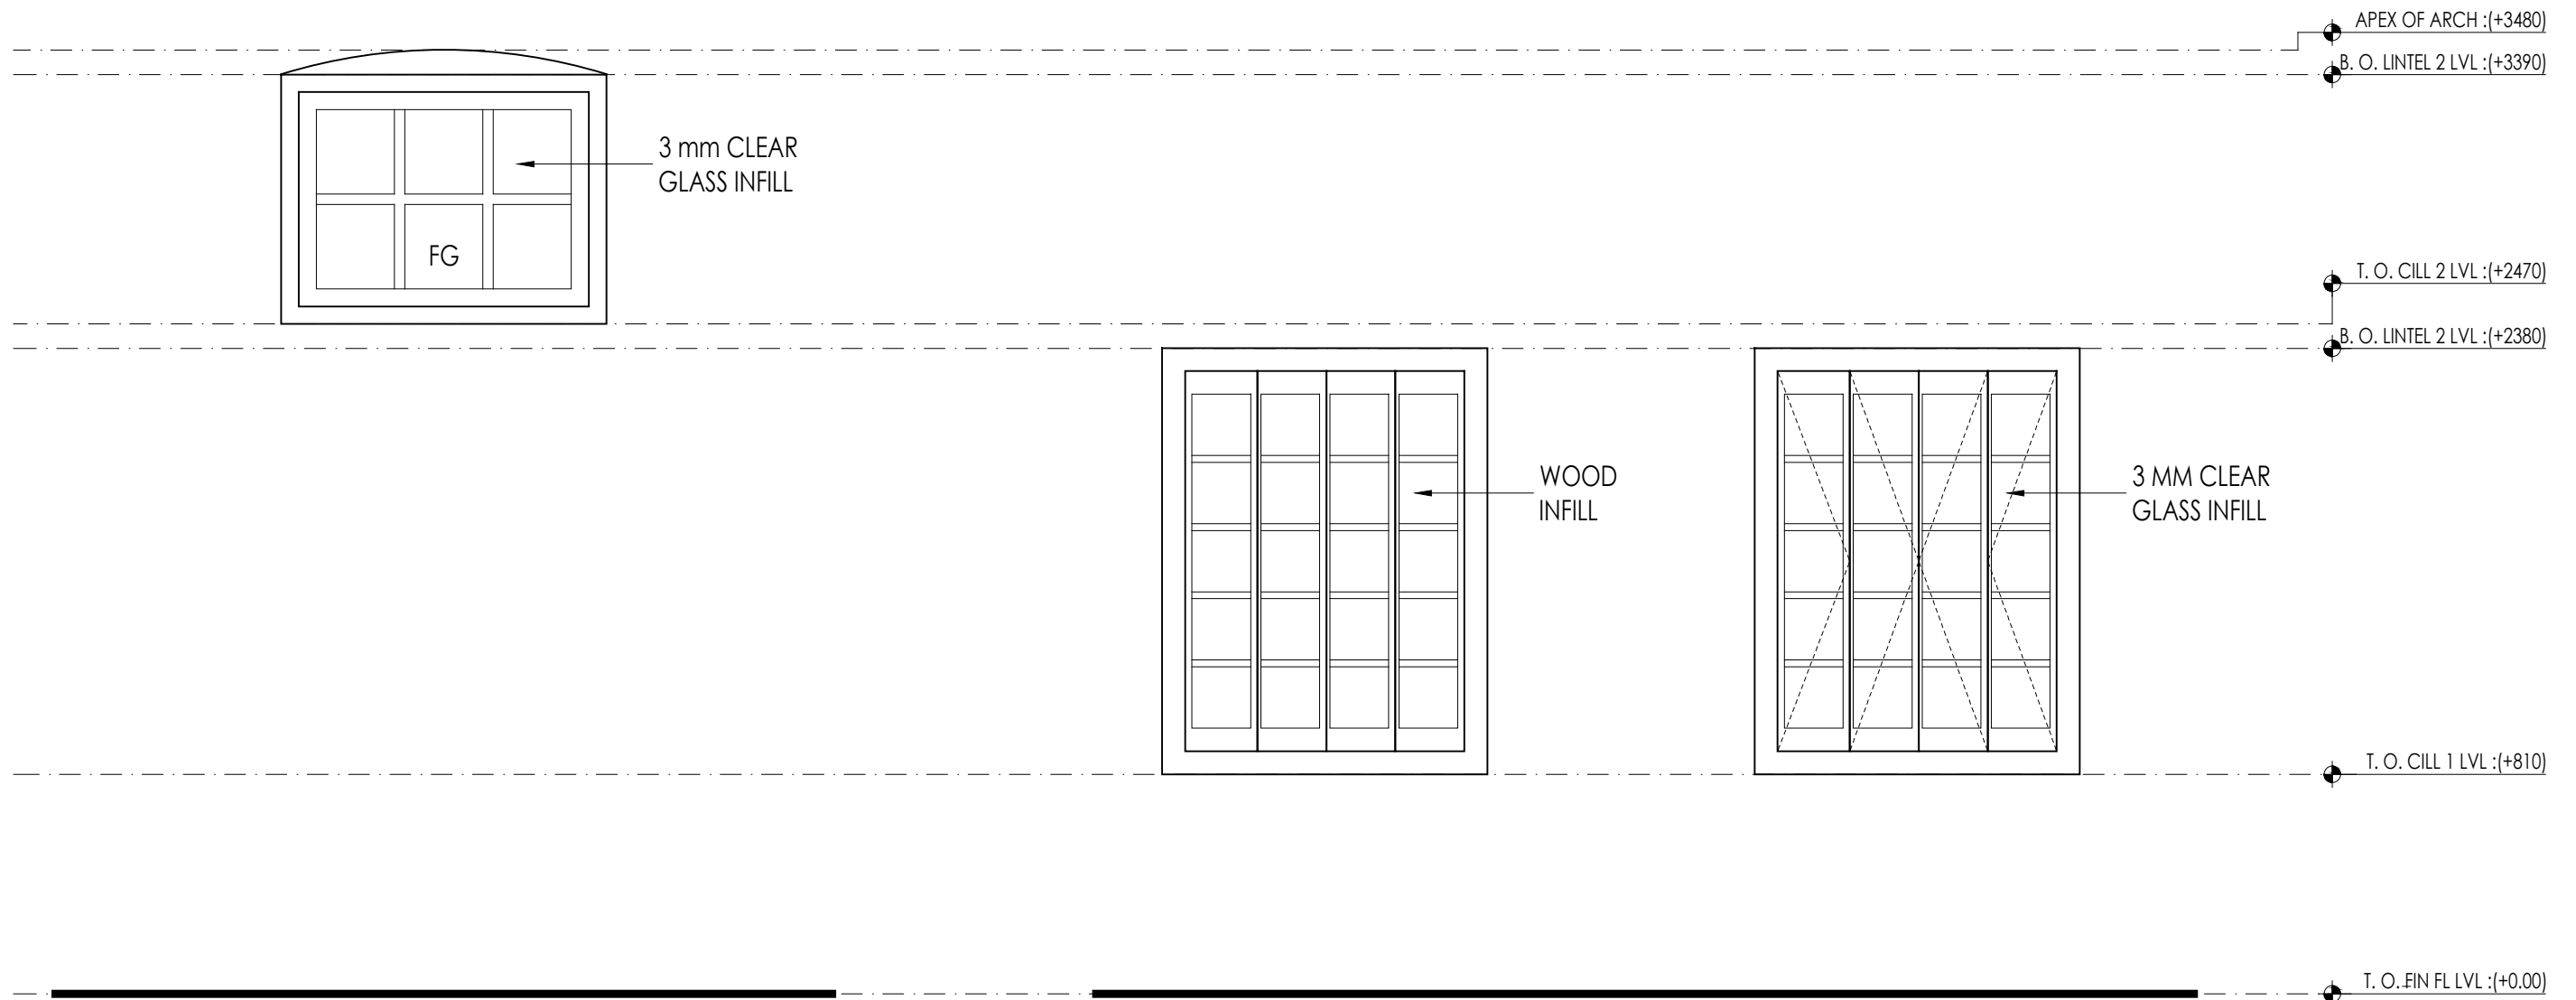


OUTSIDE ELEVATION
SCALE - 1:25

OUTSIDE ELEVATION
SCALE - 1:25

INSIDE ELEVATION
SCALE - 1:25

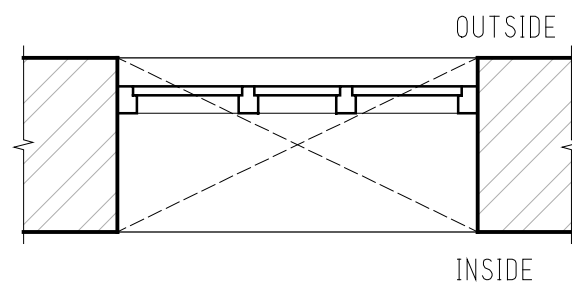

PLAN SCALE - 1:25

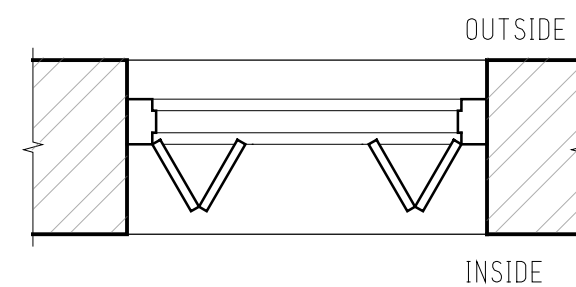


PLAN SCALE - 1:25

PROJECT	NOTES	DRG. TITLE : WINDOW DETAILS	SCALE :1:25		anthill design Office No. 56, 6th Floor, Sanidhya Building, Opp. UCO Bank, Ashram Road, Ellis Bridge, Ahmedabad - 380009. (079)26580270 Email: anthilldesign@gmail.com, www.anthilldesign.com	 SABARMATI ASHRAM PRESERVATION AND MEMORIAL TRUST साबरमती आश्रम प्रिजर्वेशन अन्ड मेमोरियल ट्रस्ट Gandhi Smarak Sangrahalaya, Gandhi Ashram, Ahmedabad - 380 027 गांधी स्मारक संग्रहालय, गांधी आश्रम, अहमदाबाद - ३८० ०२७ ☎ (O) 27557277 (R) 27556659 Fax: 27560569 Email: mahatma@gandhiashramsabarmati.org
SHANTINIKATAN GRIHA BOLPUR, WEST BENGAL		DRG. NO. : GHSM/AHM/CH/01/04	DRAWN BY : JAIVAL			
		DATE : 01-06-2022	CHECKED BY : MADHU			

TYPE : W3b
SIZE : 1200x1130 MM
TOTAL NOS. : 1
MATERIAL: TIMBER & GLASS

TYPE : W3c
SIZE : 1200x2380 MM
TOTAL NOS. : 1
MATERIAL: TIMBER & GLASS

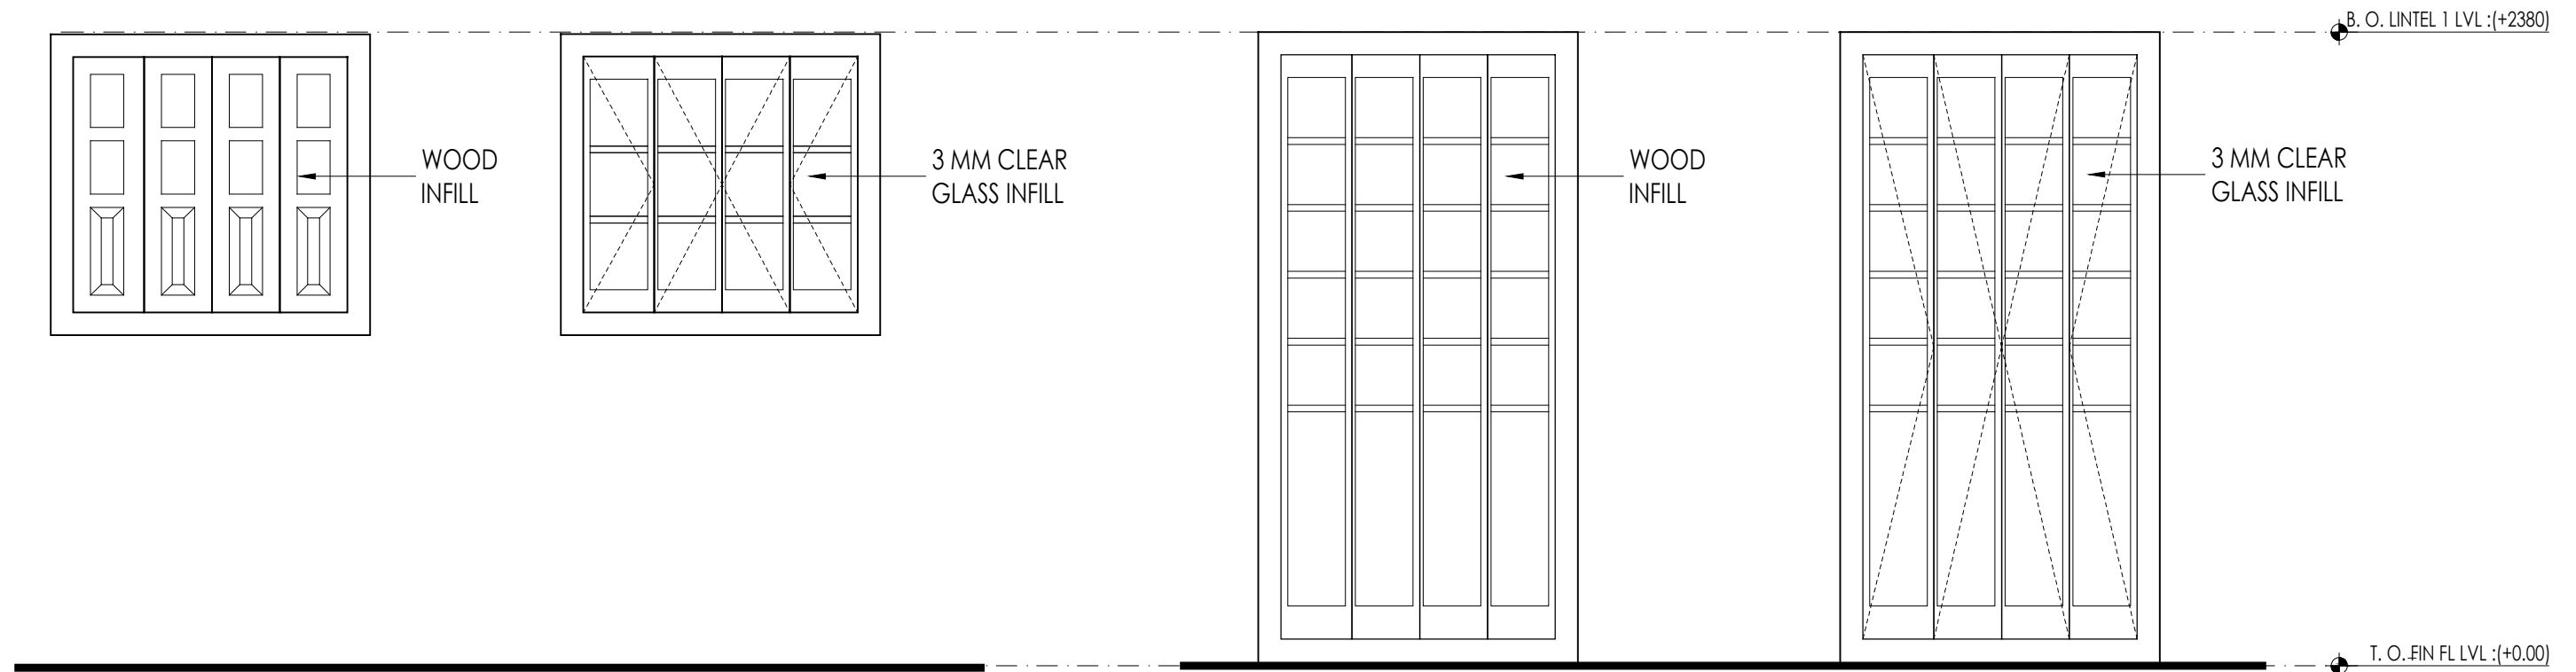


OUTSIDE ELEVATION
SCALE - 1:25


INSIDE ELEVATION
SCALE - 1:25

OUTSIDE ELEVATION
SCALE - 1:25

INSIDE ELEVATION
SCALE - 1:25

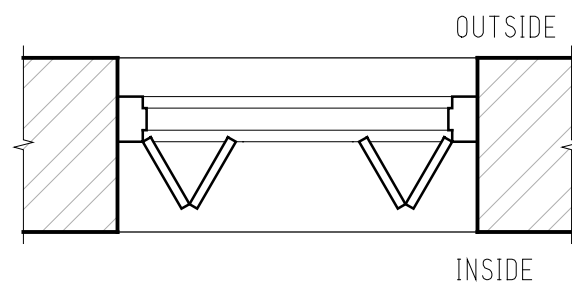

PLAN
SCALE - 1:25

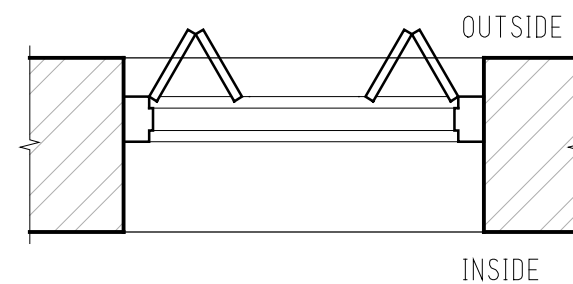


PLAN
SCALE - 1:25

PROJECT	NOTES	DRG. TITLE : WINDOW DETAILS	SCALE :1:25		anthill design Office No. 56, 6th Floor, Sanidhya Building, Opp. UCO Bank, Ashram Road, Ellis Bridge, Ahmedabad - 380009. (079)26580270 Email: anthilldesign@gmail.com, www.anthilldesign.com	SABARMATI ASHRAM PRESERVATION AND MEMORIAL TRUST साबरमती आश्रम प्रिजर्वेशन अन्ड मेमोरीयल ट्रस्ट Gandhi Smarak Sangrahalaya, Gandhi Ashram, Ahmedabad - 380 027 गांधी स्मारक संग्रहालय, गांधी आश्रम, अहमदाबाद - ३८० ०२७ ☎ (O) 27557277 (R) 27556659 Fax: 27560569 Email: mahatma@gandhiashramsabarmati.org
SHANTINIKATAN GRIHA BOLPUR, WEST BENGAL		DRG. NO. : GHSM/AHM/CH/01/04	DRAWN BY : JAIVAL			
		DATE : 01-06-2022	CHECKED BY : MADHU			

TYPE : W4
SIZE : 920x1400 MM
TOTAL NOS. : 2
MATERIAL: TIMBER & GLASS

TYPE : W5
SIZE : 1560x900 MM
TOTAL NOS. : 6
MATERIAL: TIMBER & GLASS


TYPE : W6
SIZE : 900x570 MM
TOTAL NOS. : 2
MATERIAL: TIMBER & GLASS

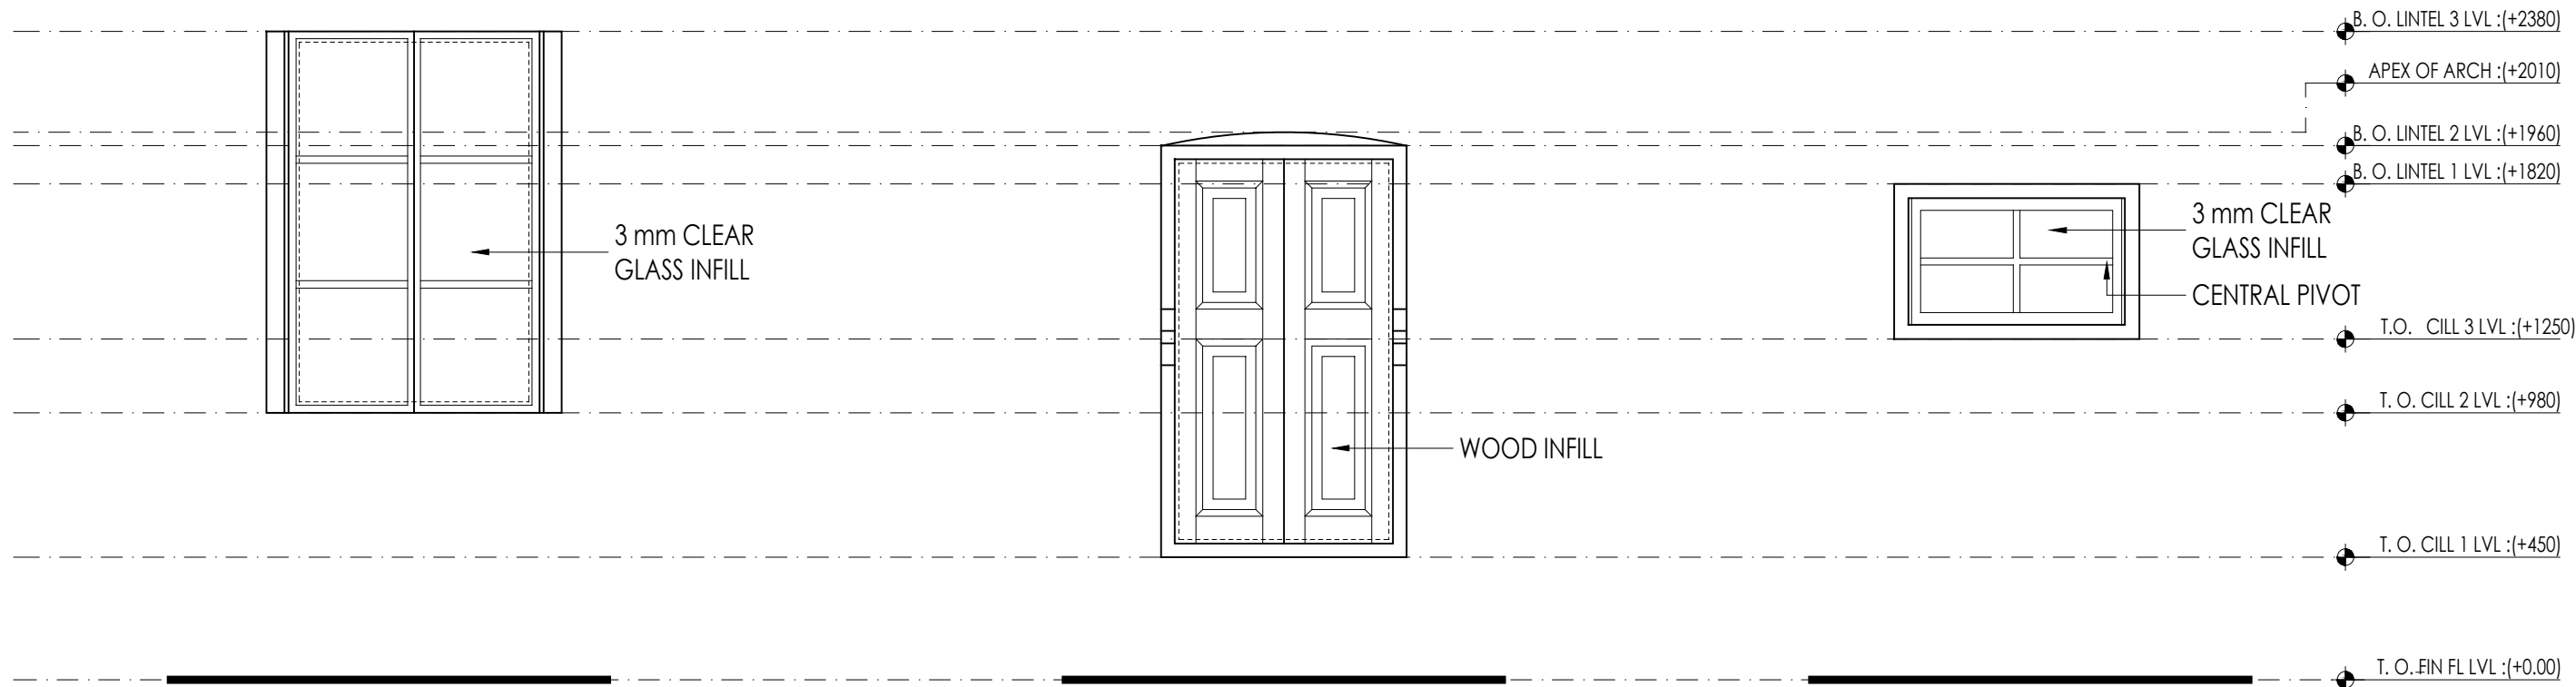


OUTSIDE ELEVATION
SCALE - 1:25

OUTSIDE ELEVATION
SCALE - 1:25


OUTSIDE ELEVATION
SCALE - 1:25

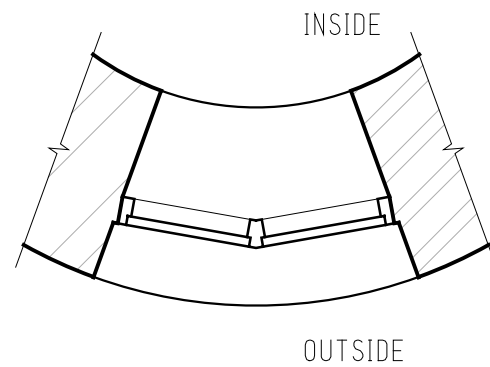

PLAN SCALE - 1:25

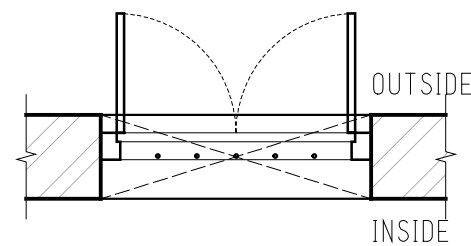

PLAN SCALE - 1:25

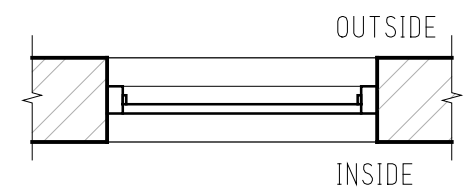


PLAN SCALE - 1:25

PROJECT	NOTES	DRG. TITLE : WINDOW DETAILS	SCALE :1:25		anthill design Office No. 56, 6th Floor, Sanidhya Building, Opp. UCO Bank, Ashram Road, Ellis Bridge, Ahmedabad - 380009. (079)26580270 Email: anthilldesign@gmail.com, www.anthilldesign.com	 SABARMATI ASHRAM PRESERVATION AND MEMORIAL TRUST સાબરમતી આશ્રમ પ્રિઝર્વેશન એન્ડ મેમોરીયલ ટ્રસ્ટ ગાંધી સ્મારક સંગ્રહાલય, ગાંધી આશ્રમ, અહમદાબાદ - ૩૮૦ ૦૨૭ ☎ (O) 27557277 (R) 27556659 Fax: 27560569 Email: mahatma@gandhiashramsabarmati.org
SHANTINIKATAN GRIHA BOLPUR, WEST BENGAL		DRG. NO. : GHSM/AHM/CH/01/04 DATE : 01-06-2022	DRAWN BY : JAIVAL CHECKED BY : MADHU			



TYPE : W7
SIZE : 530x140 MM
TOTAL NOS. : 1
MATERIAL: TIMBER & NET

TYPE : W8
SIZE : 600x211 MM
TOTAL NOS. : 1
MATERIAL: TIMBER & NET

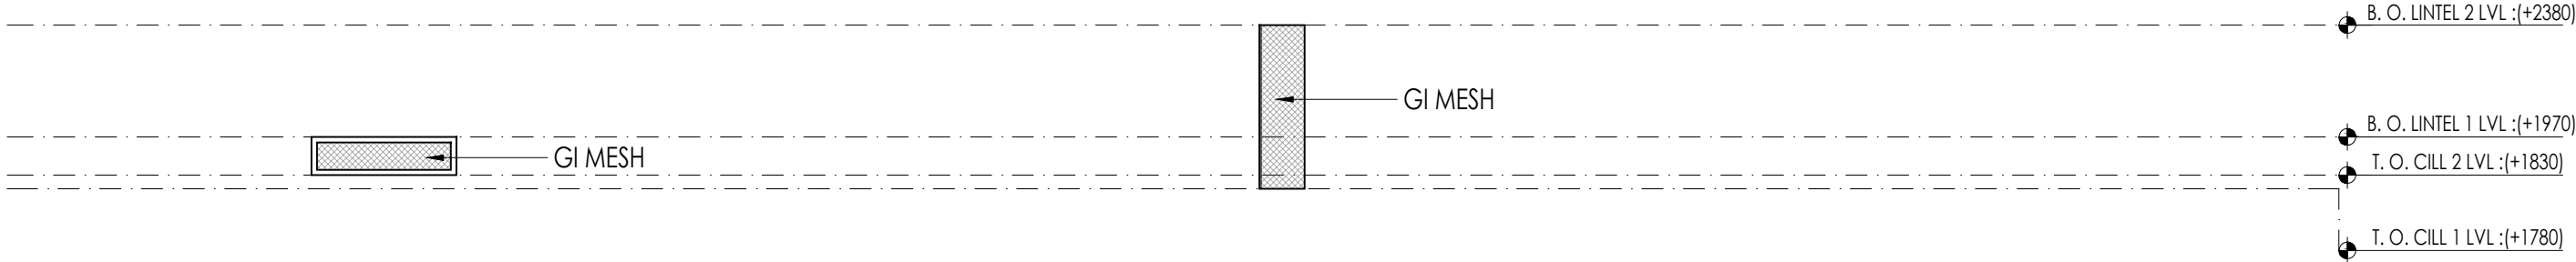

OUTSIDE ELEVATION
SCALE - 1:25

OUTSIDE ELEVATION
SCALE - 1:25

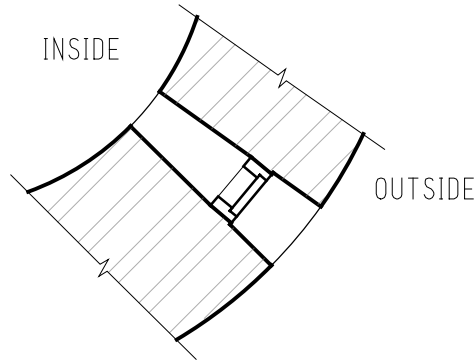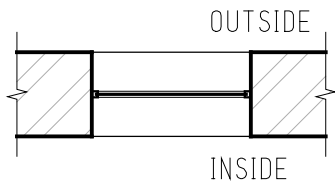

PLAN
SCALE - 1:25

PLAN
SCALE - 1:25

PROJECT	NOTES				anthill design Office No. 56, 6th Floor, Sanidhya Building, Opp. UCO Bank, Ashram Road, Ellis Bridge, Ahmedabad - 380009. (079)26580270 Email: anthilldesign@gmail.com, www.anthilldesign.com	 SABARMATI ASHRAM PRESERVATION AND MEMORIAL TRUST સાબરમતી આશ્રમ પ્રિઝર્વેશન એન્ડ મેમોરીયલ ટ્રસ્ટ ગાંધી સ્મારક સંગ્રહાલય, ગાંધી આશ્રમ, અહમદાબાદ - ૩૮૦ ૦૨૭ ☎ (O) 27557277 (R) 27556659 Fax: 27560569 Email: mahatma@gandhiashramsabarmati.org
SHANTINIKATAN GRIHA BOLPUR, WEST BENGAL		DRG. TITLE : WINDOW DETAILS DRG. NO. : GHSM/AHM/CH/01/04 DATE : 01-06-2022	SCALE :1:25 DRAWN BY : JAIVAL CHECKED BY : MADHU	 012M		


TYPE : DW1a
SIZE : 2860x3945 MM
TOTAL NOS. : 1
MATERIAL: TIMBER & GLASS

TYPE : DW1b
SIZE : 2730x3750 MM
TOTAL NOS. : 1
MATERIAL: TIMBER & GLASS




OUTSIDE ELEVATION
SCALE - 1:25

OUTSIDE ELEVATION
SCALE - 1:25

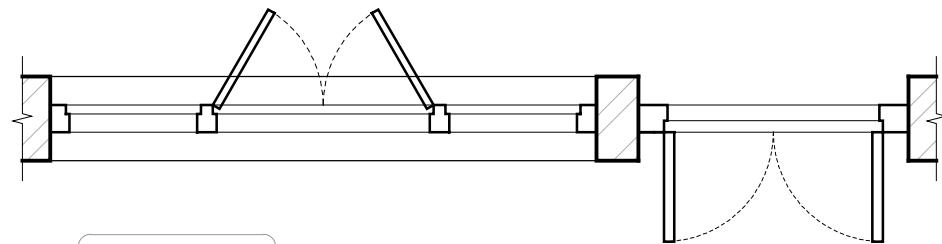



PLAN SCALE - 1:25

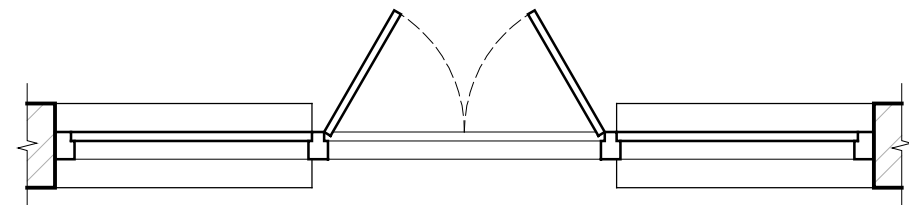





PLAN SCALE - 1:25

PROJECT	NOTES				anthill design Office No. 56, 6th Floor, Sanidhya Building, Opp. UCO Bank, Ashram Road, Ellis Bridge, Ahmedabad - 380009. (079)26580270 Email: anthilldesign@gmail.com, www.anthilldesign.com	 SABARMATI ASHRAM PRESERVATION AND MEMORIAL TRUST साबरमती आश्रम प्रिजर्वेशन अन्ड मेमोरीयल ट्रस्ट Gandhi Smarak Sangrahalaya, Gandhi Ashram, Ahmedabad - 380 027 गांधी स्मारक संग्रहालय, गांधी आश्रम, अहमदाबाद - ३८० ०२७ ☎ (O) 27557277 (R) 27556659 Fax: 27560569 Email: mahatma@gandhiashramsabarmati.org
SHANTINIKATAN GRIHA BOLPUR, WEST BENGAL	DRG. TITLE : DOOR WINDOW DETAILS DRG. NO. : GHSM/AHM/CH/01/04 DATE : 01-06-2022	SCALE :1:25 DRAWN BY : JAIVAL CHECKED BY : MADHU				



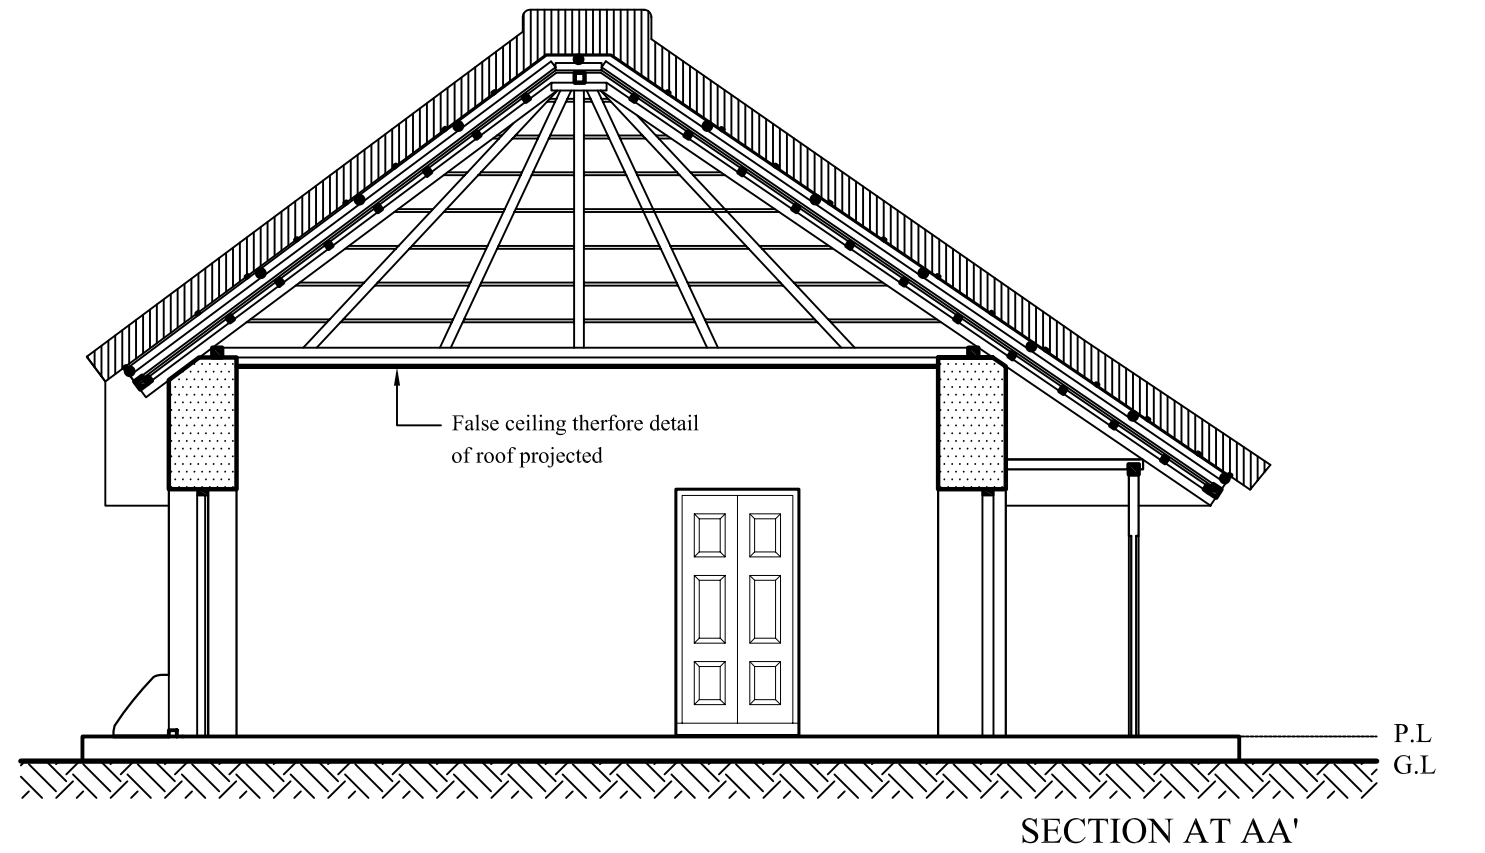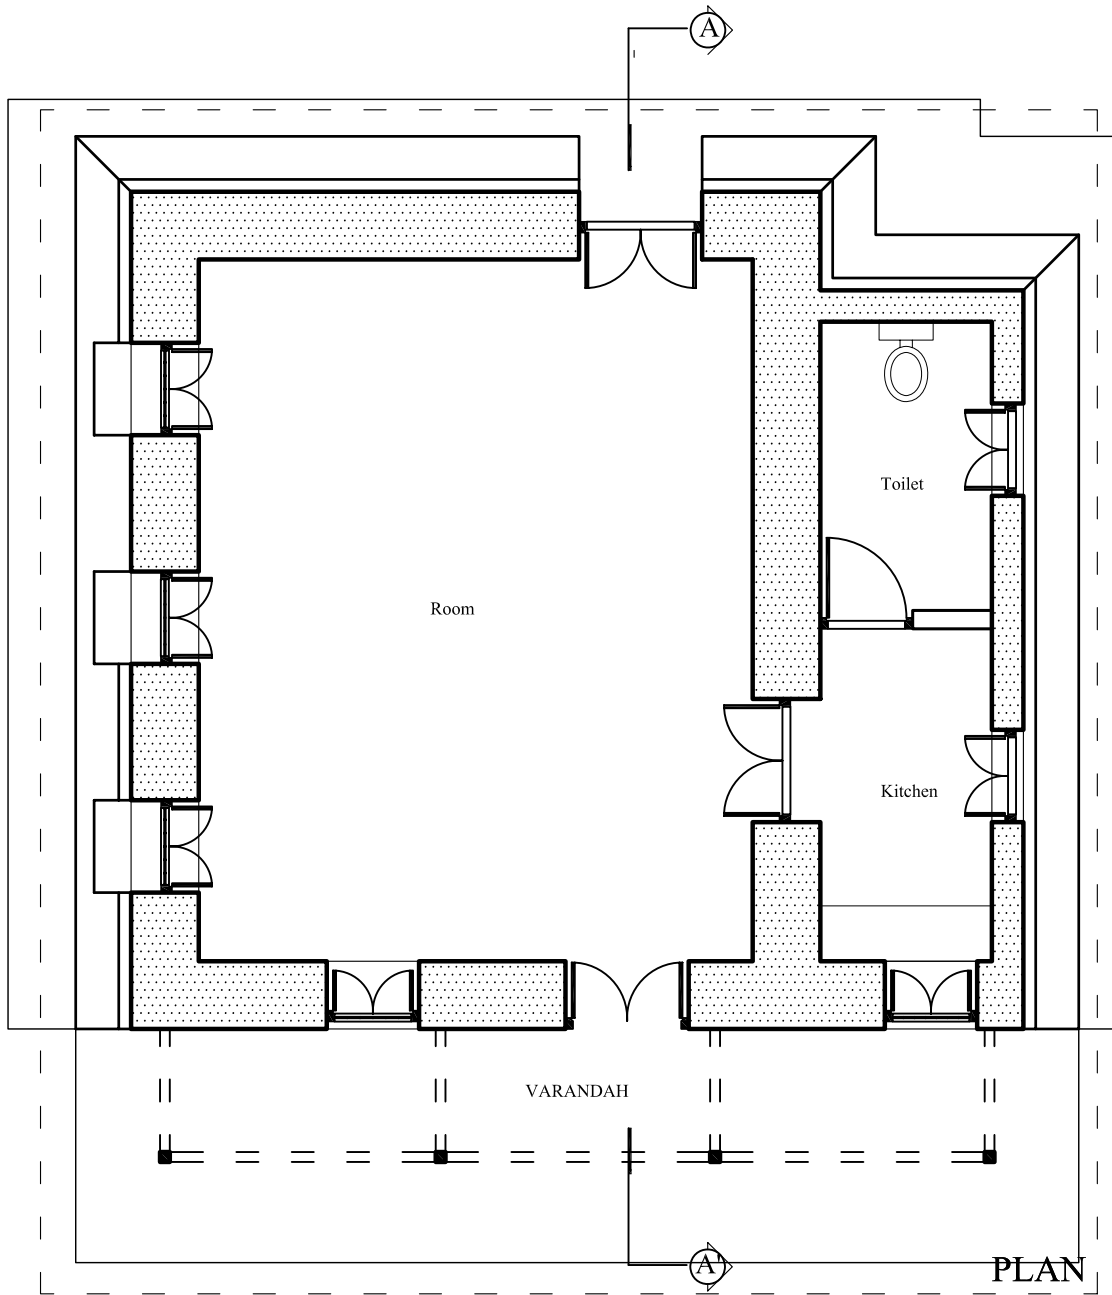

CORE SITE		DRAWING						SCALE	1:100	NORTH	PROJECT
NATUN BARI SHANTINIKETAN, WEST BENGAL	SHEET. TITLE :	PLAN, SECTION			 BRICK	 THATCH ROOF				SABARMATI ASHRAM PRESERVATION AND MEMORIAL TRUST साबरमती आश्रम प्रिजर्वेशन अँड मेमोरियल ट्रस्ट Gandhi Smarak Sangrahalaya, Gandhi Ashram, Ahmedabad - 380 027 गांधी स्मारक संग्रहालय, गांधी आश्रम, अहमदाबाद - ३८० ०२७ ☎ (O) 27557277 (R) 27556659 Fax: 27560569 Email: mahatma@gandhiashramsabarmati.org	
	DRG. NO. :	GHSM/SHANT/NB/02	DRAWN BY :	MOUMITA	 WOOD	 CLAY					
	DATE :	02-05-2018	CHECKED BY:	ND	 STEEL						
						 EARTH					

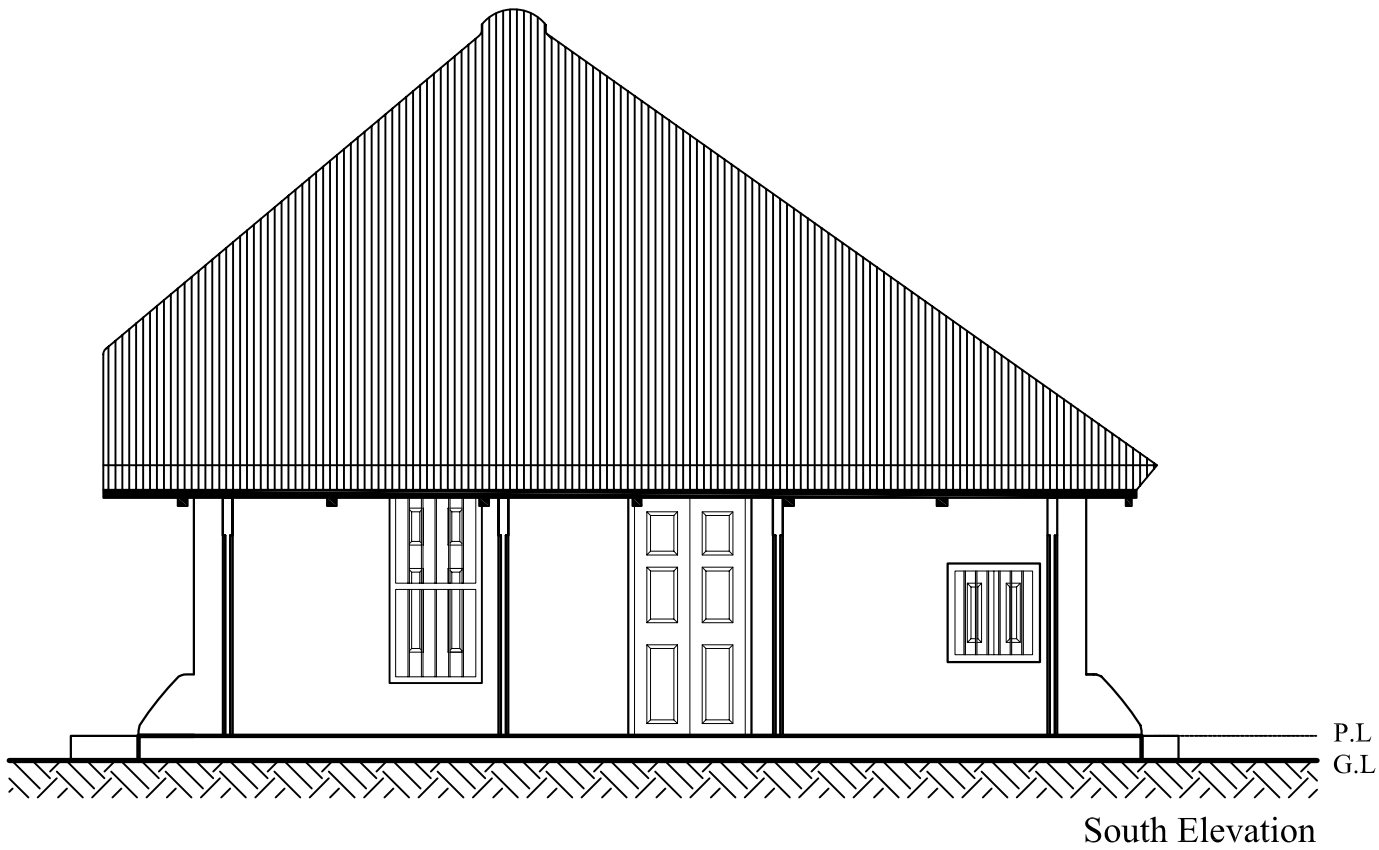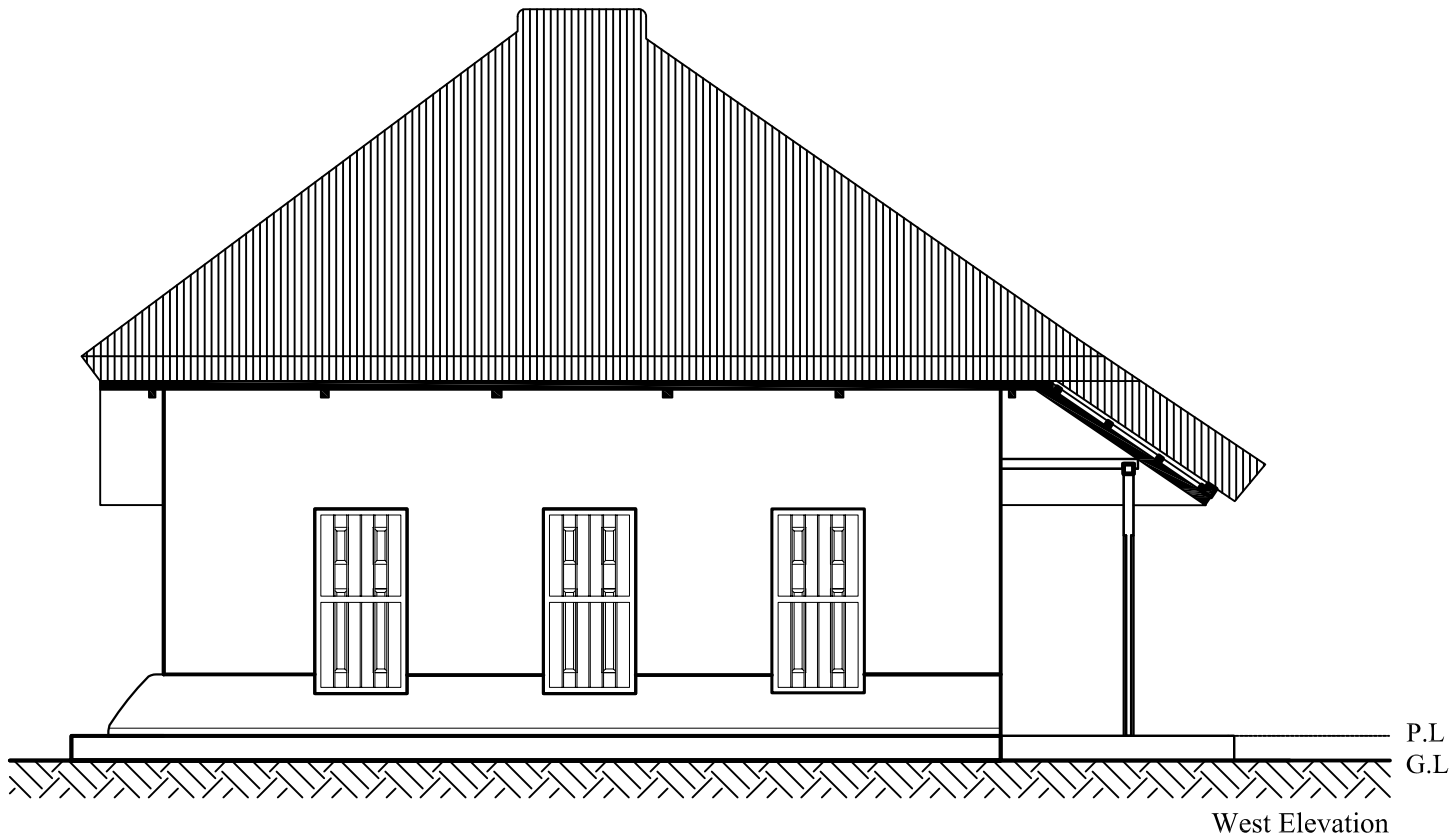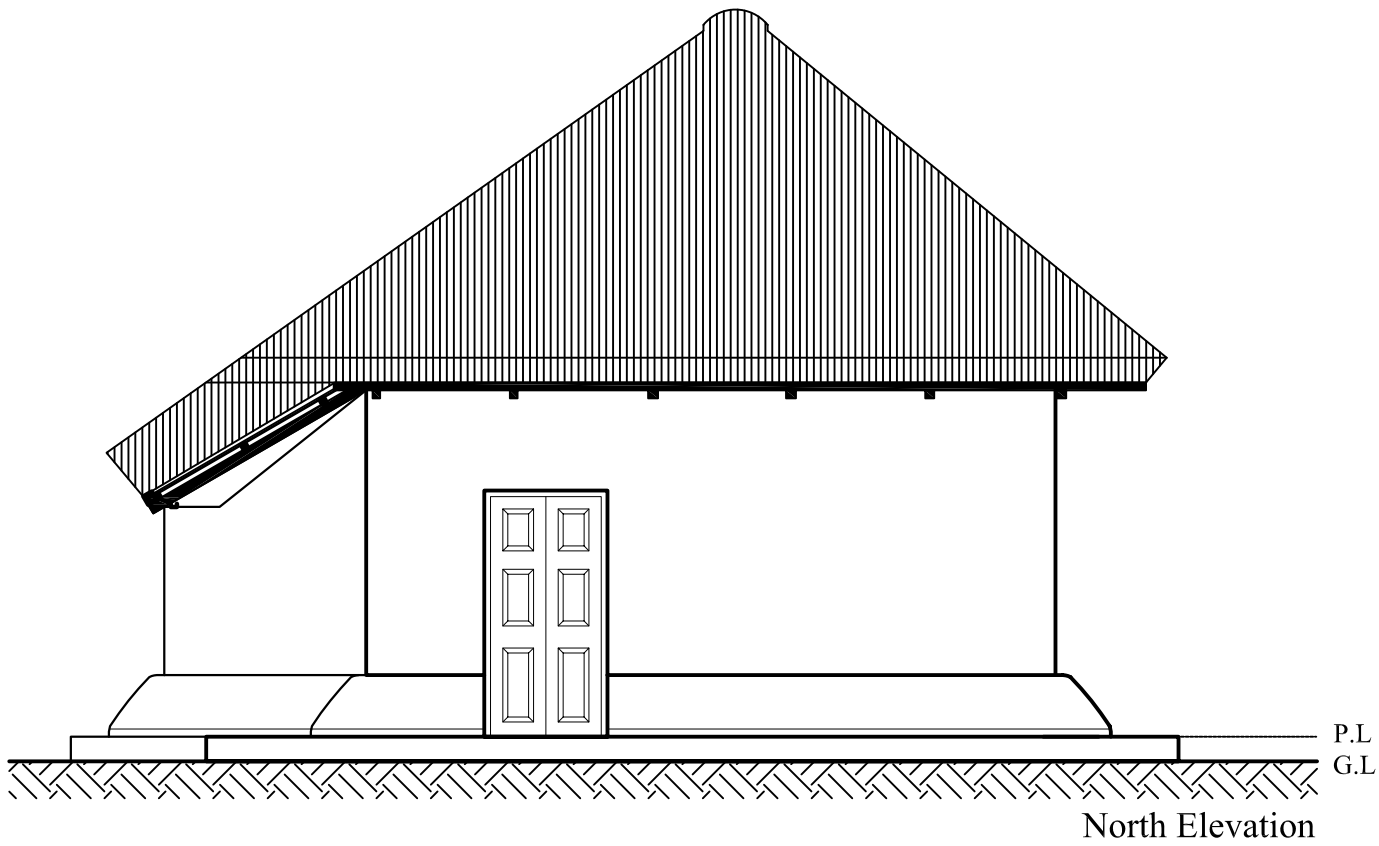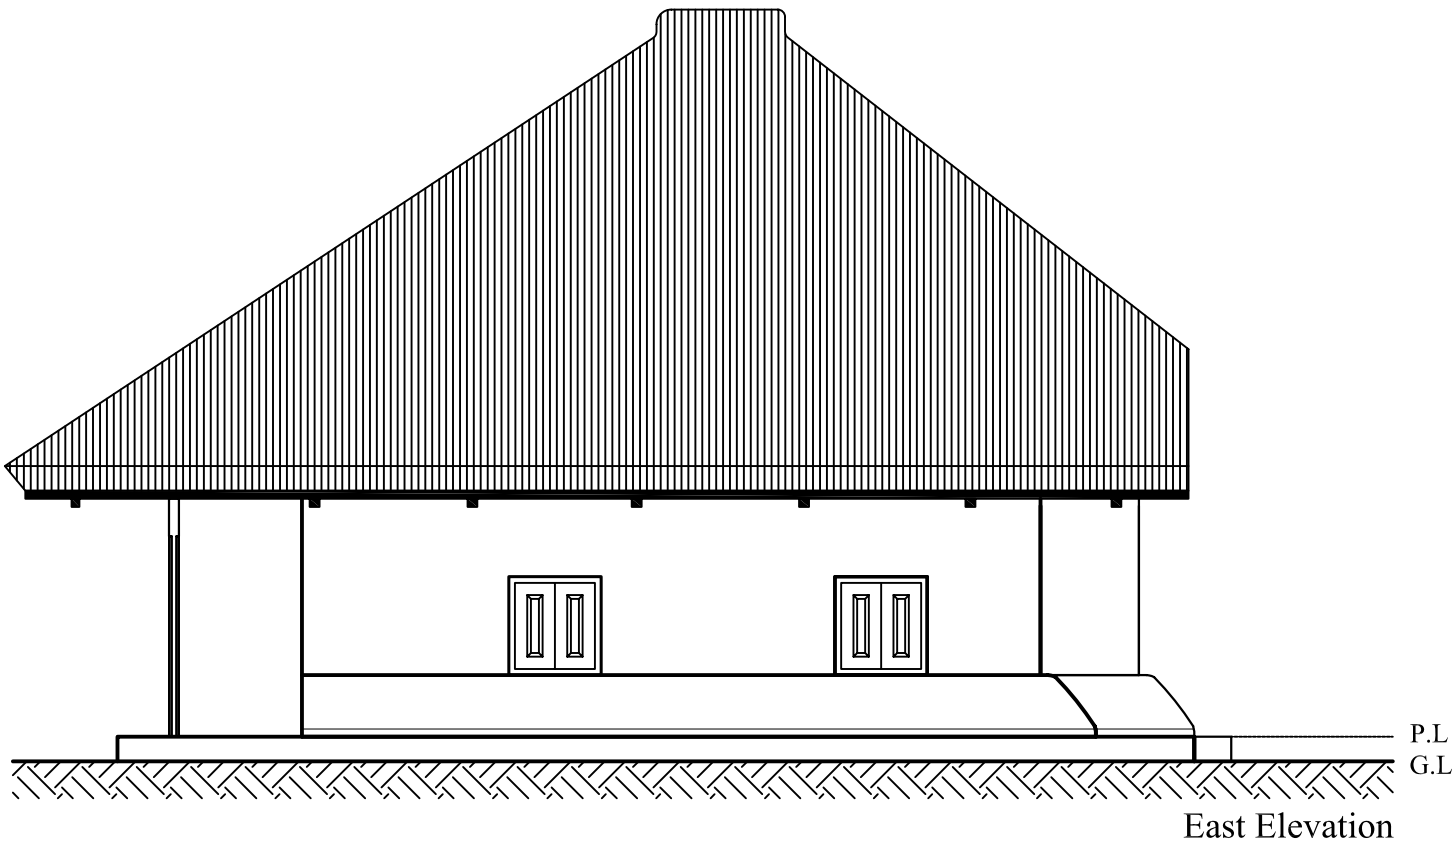

CORE SITE	DRAWING				BRICK WOOD STEEL EARTH THATCH ROOF CLAY	SCALE	1:100	NORTH	PROJECT
NATUN BARI SHANTINIKETAN, WEST BENGAL	SHEET. TITLE :	ELEVATION				-0.25 0 .5 1.5 2.5 M			SABARMATI ASHRAM PRESERVATION AND MEMORIAL TRUST સાબરમતી આશ્રમ પ્રિઝર્વેશન એન્ડ મેમોરીયલ ટ્રસ્ટ Gandhi Smarak Sangrahalaya, Gandhi Ashram, Ahmedabad - 380 027 ગાંધી સ્મારક સંગ્રહાલય, ગાંધી આશ્રમ, અહમદાબાદ - ૩૮૦ ૦૨૭ ☎ (O) 27557277 (R) 27556659 Fax: 27560569 Email: mahatma@gandhiashramsabarmati.org
	DRG. NO. :	GHSM/SHANT/NB/03	DRAWN BY :	MOUMITA					
	DATE :	02-05-2018	CHECKED BY:	ND					



CORE SITE		DRAWING				SCALE 1:100		NORTH	PROJECT
NATUN BARI SHANTINIKETAN, WEST BENGAL		SHEET. TITLE :	Roof Details	DRAWN BY : SUCHISMITA CHECKED BY: ND	BRICK WOOD STEEL EARTH	THATCH ROOF CLAY			SABARMATI ASHRAM PRESERVATION AND MEMORIAL TRUST साबरमती आश्रम प्रिजर्वेशन अँड मेमोरियल ट्रस्ट Gandhi Smarak Sangrahalaya, Gandhi Ashram, Ahmedabad - 380 027 गंधी स्मारक संग्रहालय, गंधी आश्रम, अहमदाबाद - ३८० ०२७ ☎ (O) 27557277 (R) 2756659 Fax: 27560569 Email: mahatma@gandhiashramsabarmati.org
		DRG. NO. :	GHSM/SHANT/NB/04						
		DATE :	02-05-2018						



1. Exterior View of South Elevation



2. Exterior View of East Elevation



3. Exterior View of West Elevation



4. Exterior View of North Elevation




5. Exterior View of East Elevation




6. Details of Roof Projection




7. Details of Plinth

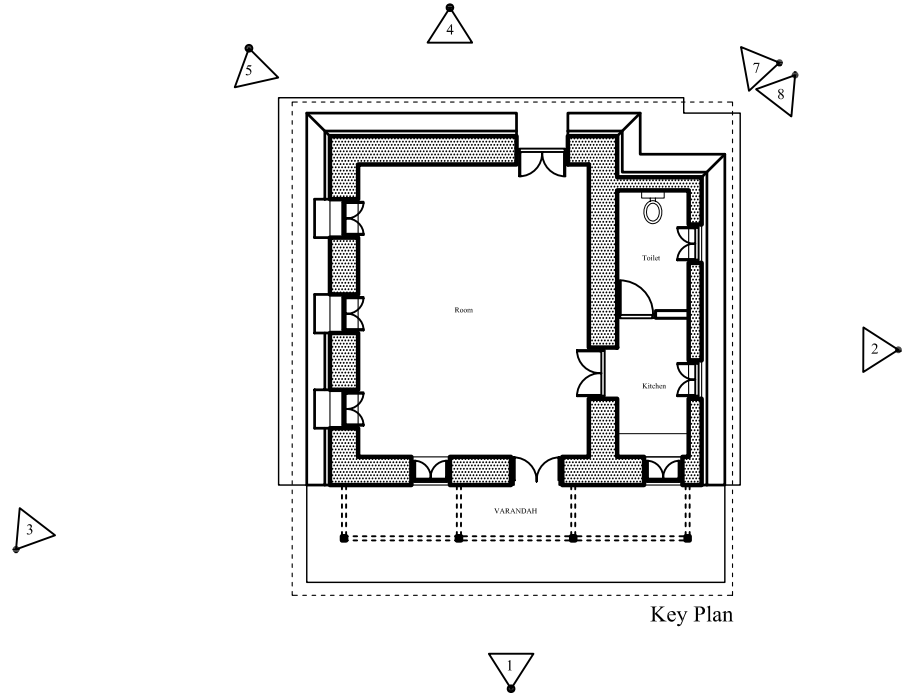

Key Plan

 
CORE SITE		DRAWING						SCALE	1:100	NORTH	PROJECT
SHYAMALI SHANTINIKETAN, WEST BENGAL	SHEET. TITLE :	Photo Documentation			 BRICK	 EARTH			 SABARMATI ASHRAM PRESERVATION AND MEMORIAL TRUST સાબરમતી આશ્રમ પ્રિઝર્વેશન એન્ડ મેમોરીયલ ટ્રસ્ટ Gandhi Smarak Sangrahalaya, Gandhi Ashram, Ahmedabad - 380 027 ગાંધી સ્મારક સંગ્રહાલય, ગાંધી આશ્રમ, અહમદાબાદ - ૩૮૦ ૦૨૭ ☎ (O) 27557277 (R) 27556659 Fax: 27560569 Email: mahatma@gandhiashramsabarmati.org		
	DRG. NO. :	GHSM/SHANT/NB/05	DRAWN BY :	SUCHISMITA	 WOOD						
	DATE :	18-05-2018	CHECKED BY :	ND	 THATCH ROOF						
					 CLAY						

ENTRY

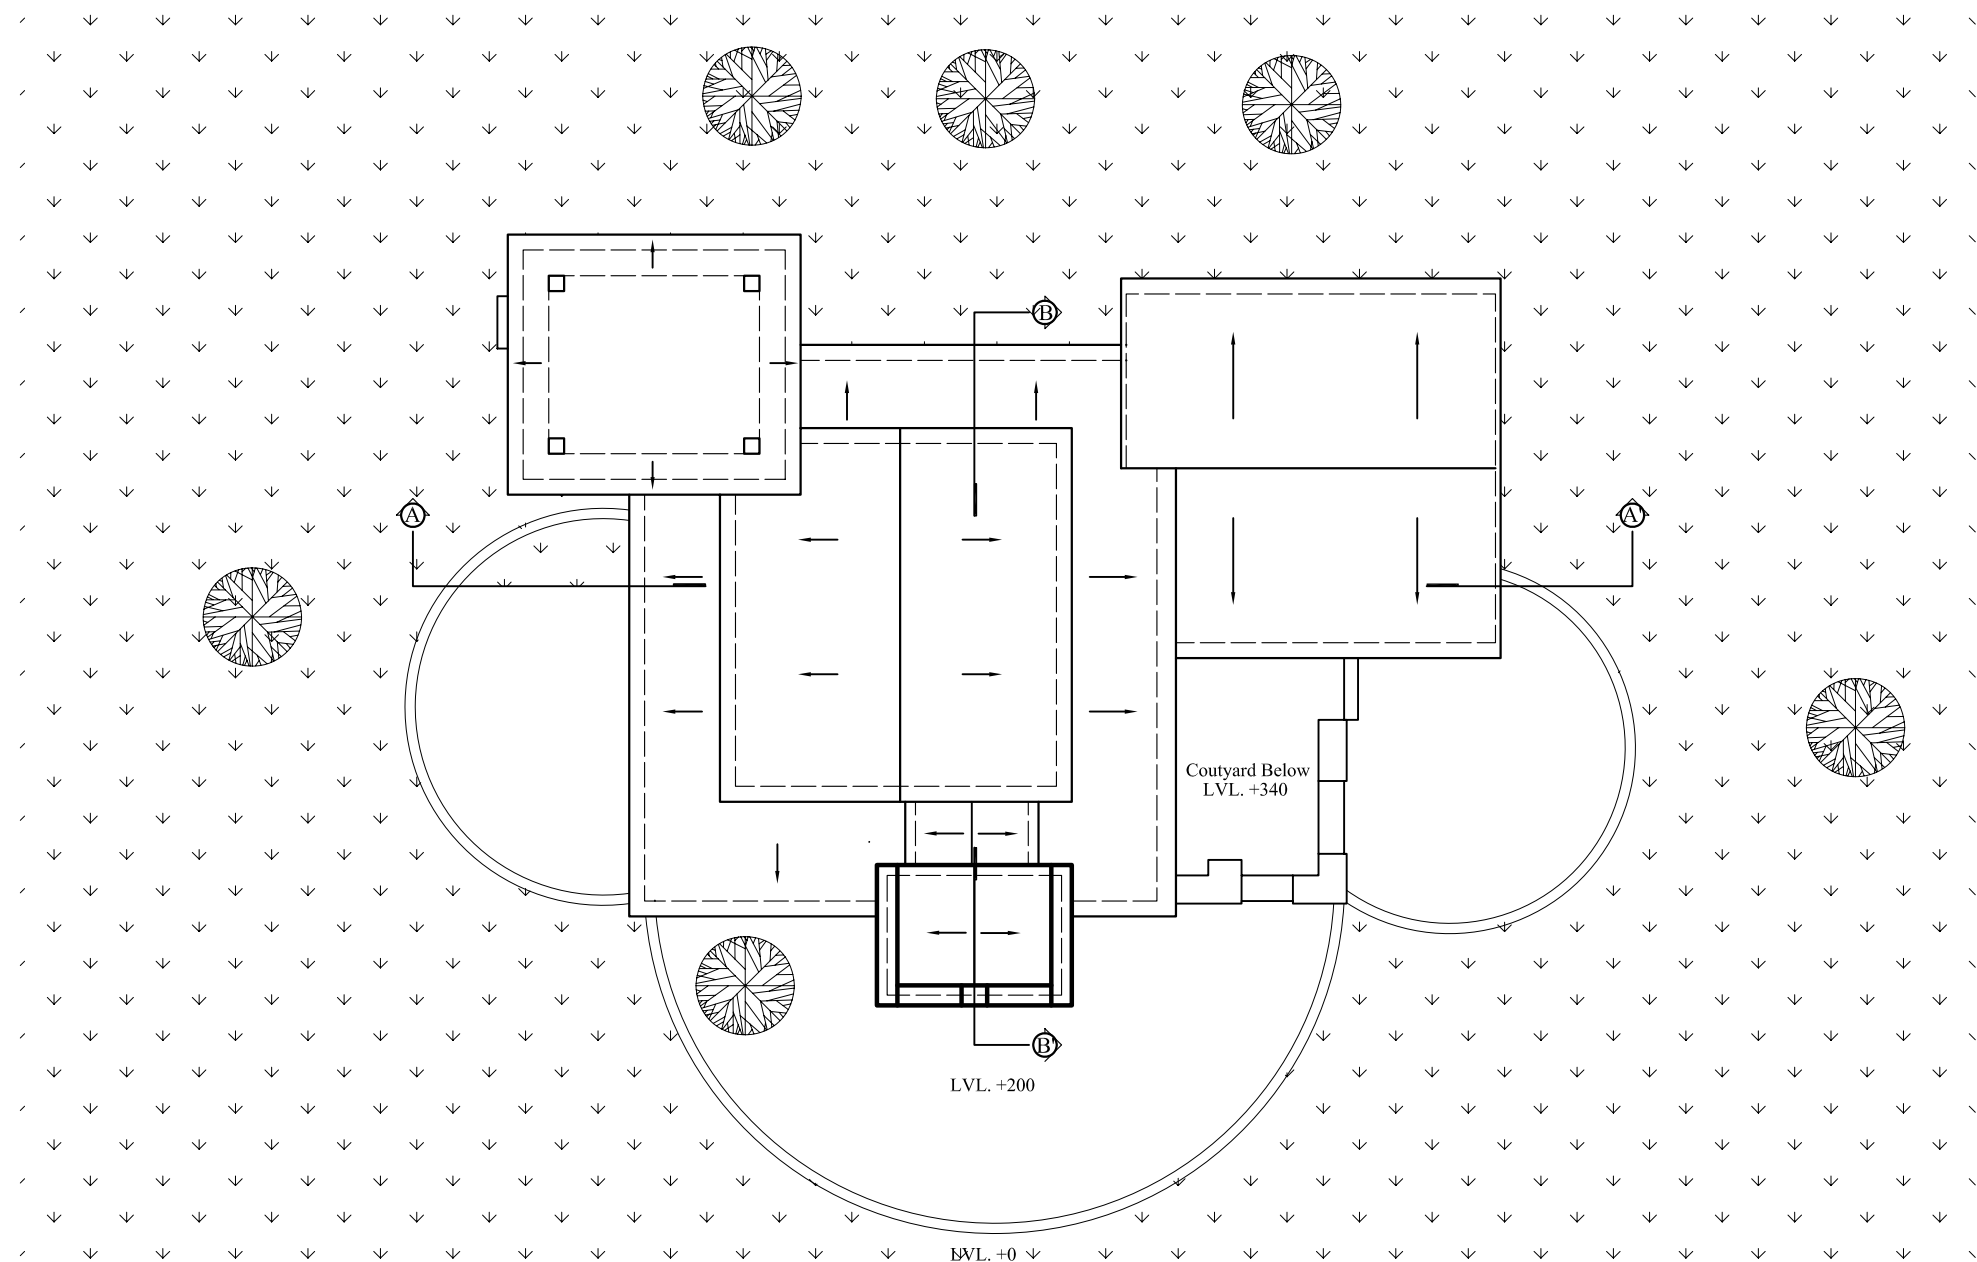


SITE PLAN

CORE SITE		DRAWING				SCALE		1:100	NORTH	PROJECT
SHYAMALI SHANTINIKETAN, WEST BENGAL	SHEET. TITLE :	SITE PLAN			 BRICK	 EARTH			 SABARMATI ASHRAM PRESERVATION AND MEMORIAL TRUST साबरमती आश्रम प्रिजर्वेशन अँड मेमोरियल ट्रस्ट Gandhii Smarak Sangrahalaya, Gandhii Ashram, Ahmedabad - 380 027 गांधी स्मारक संग्रहालय, गांधी आश्रम, अहमदाबाद - ३८० ०२७ ☎ (O) 27557277 (R) 27556659 Fax: 27560569 Email: mahatma@gandhiashramsabarmati.org	
	DRG. NO. :	GHSM/SHANT/SH/01	DRAWN BY :	SUCHISMITA	 WOOD					
	DATE :	02-05-2018	CHECKED BY:	ND	 THATCH ROOF					
					 CLAY					

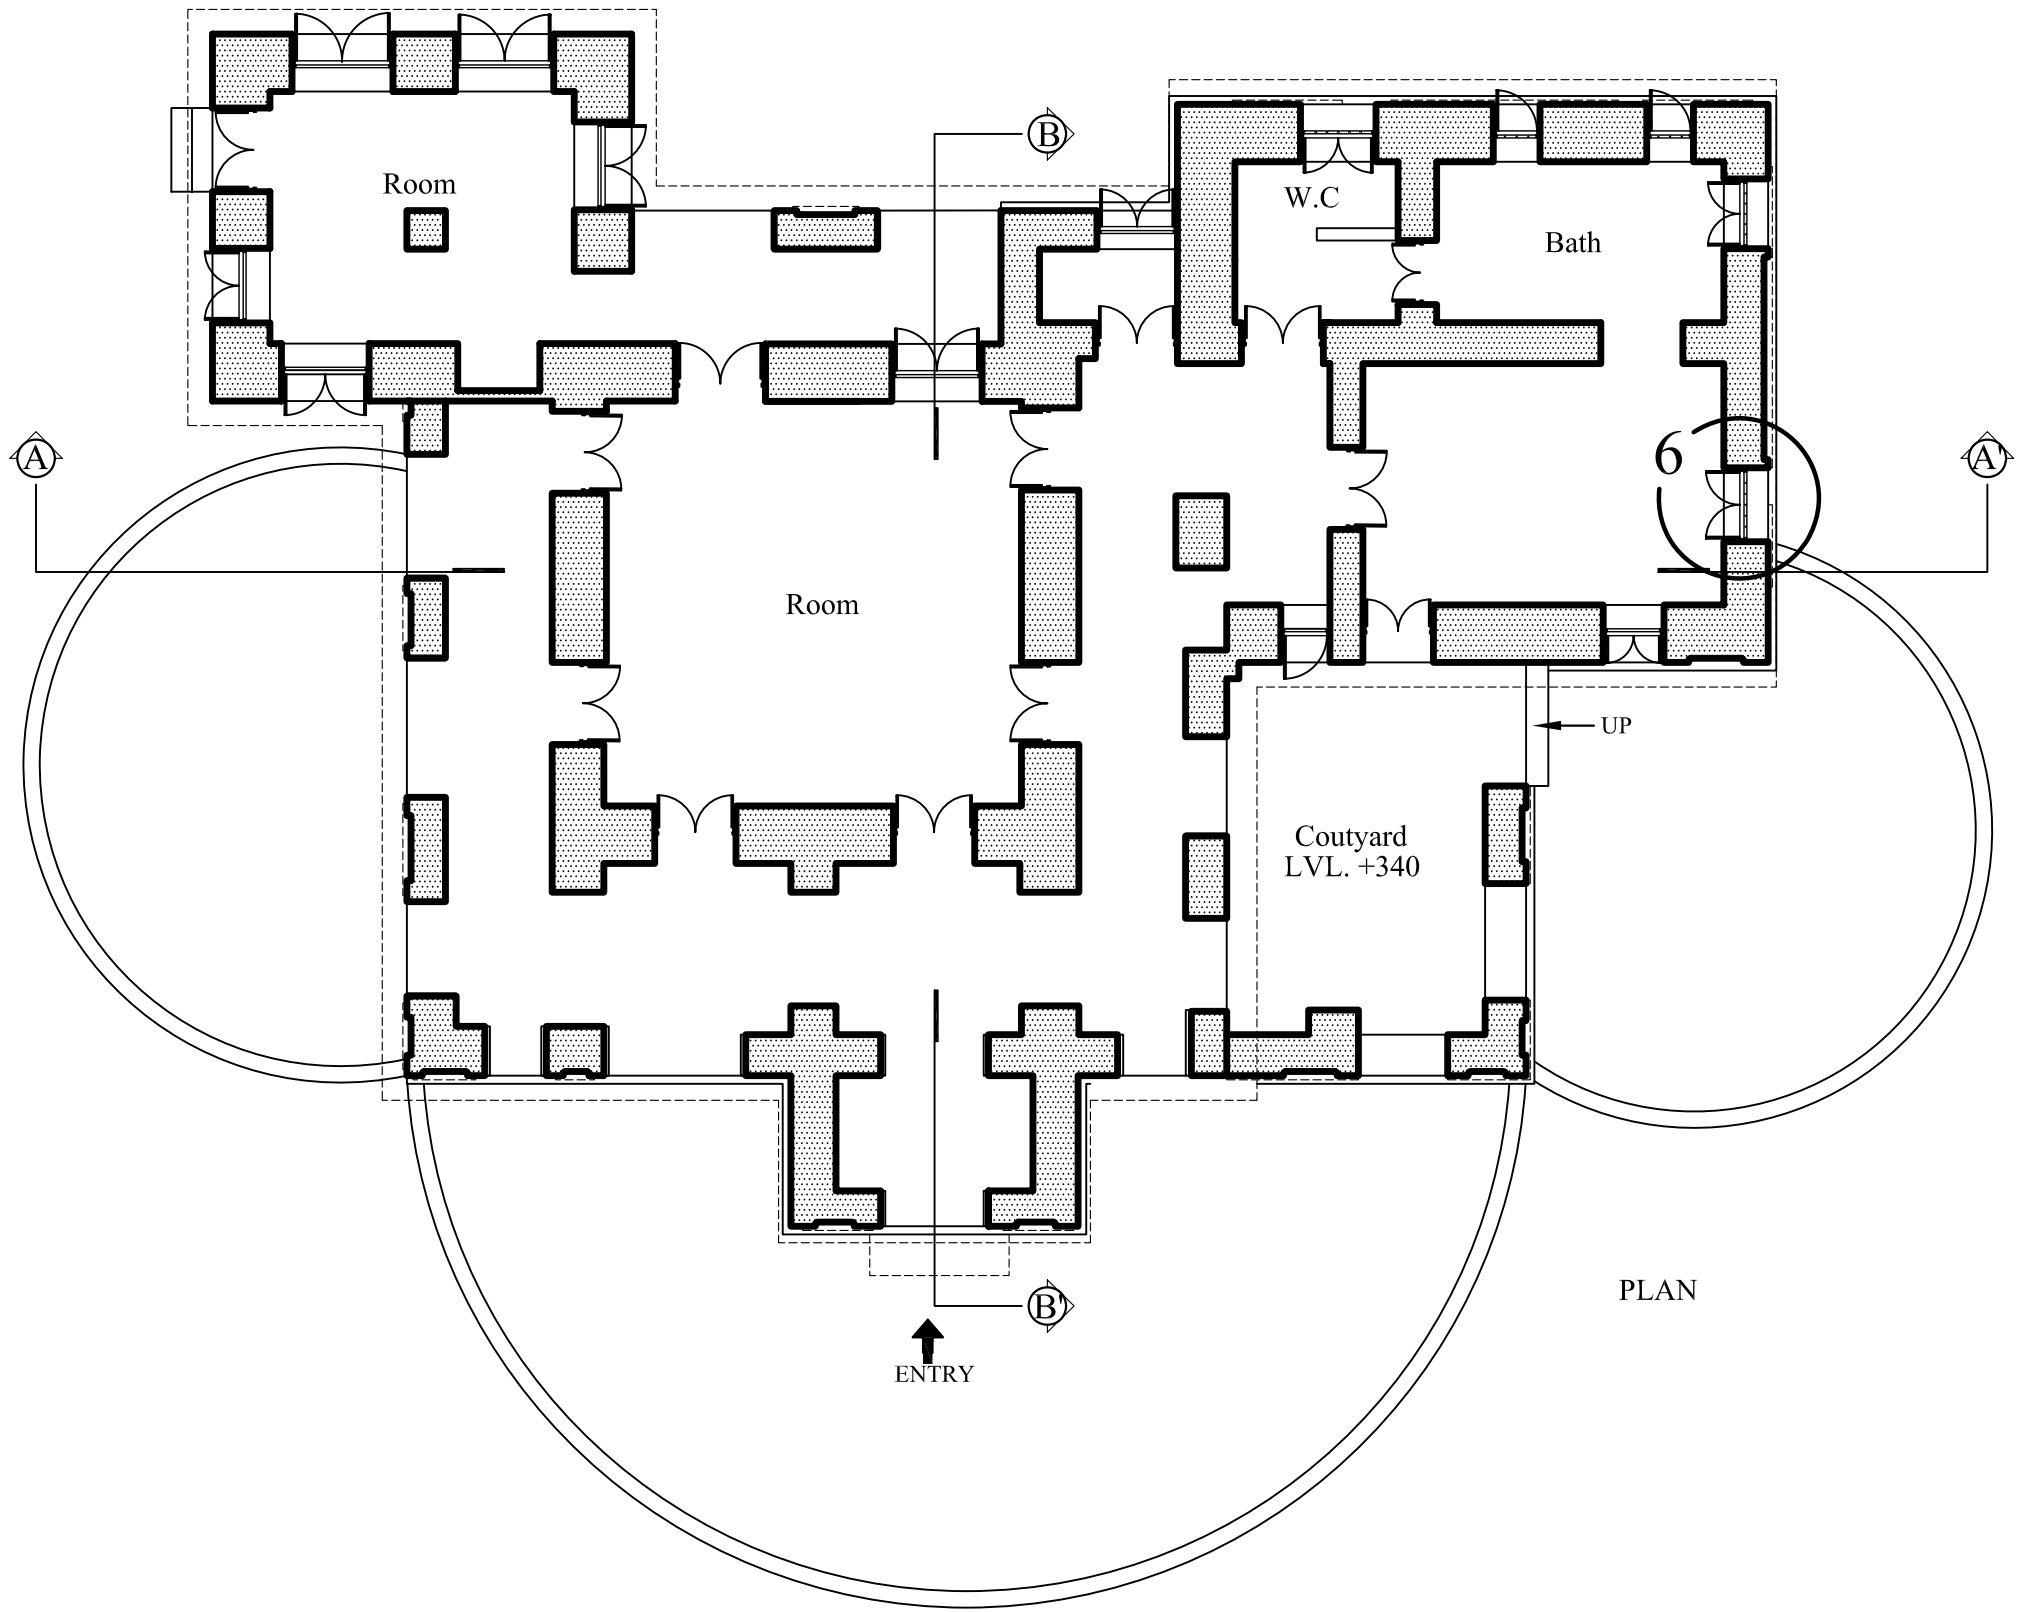


PLAN

CORE SITE	DRAWING				BRICK WOOD THATCH ROOF CLAY ꣳꣳꣳ EARTH	SCALE	1:100	NORTH	PROJECT
SHYAMALI SHANTINIKETAN, WEST BENGAL	SHEET. TITLE :	PLAN				-0.50 0 1 3 5 M			SABARMATI ASHRAM PRESERVATION AND MEMORIAL TRUST સાબરમતી આશ્રમ પ્રિઝર્વેશન એન્ડ મેમોરીયલ ટ્રસ્ટ Gandhi Smarak Sangrahalaya, Gandhi Ashram, Ahmedabad - 380 027 ગાંધી સ્મારક સંગ્રહાલય, ગાંધી આશ્રમ, અમદાવાદ - ૩૮૦ ૦૨૭ ☎ (O) 27557277 (R) 27556659 Fax: 27560569 Email: mahatma@gandhiashramsabarmati.org
	DRG. NO. :	GHSM/SHANT/SH/02	DRAWN BY :	SUCHISMITA					
	DATE :	02-05-2018	CHECKED BY:	ND					

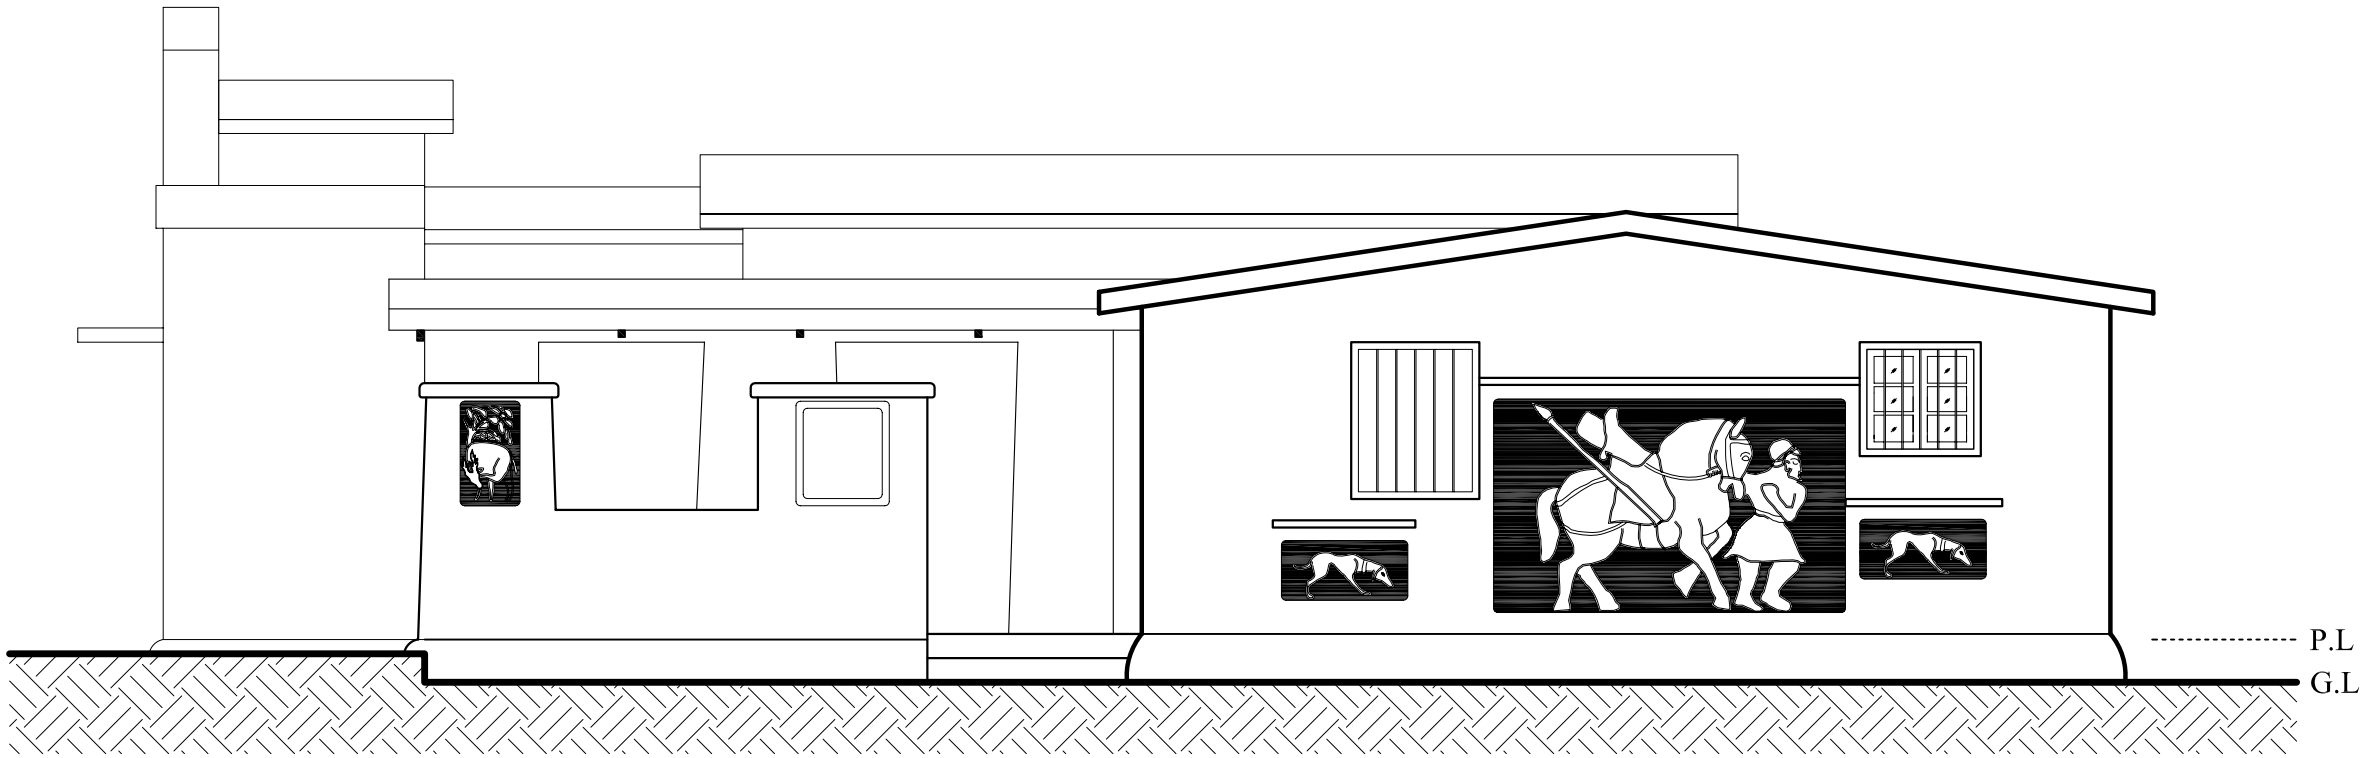


EAST ELEVATION

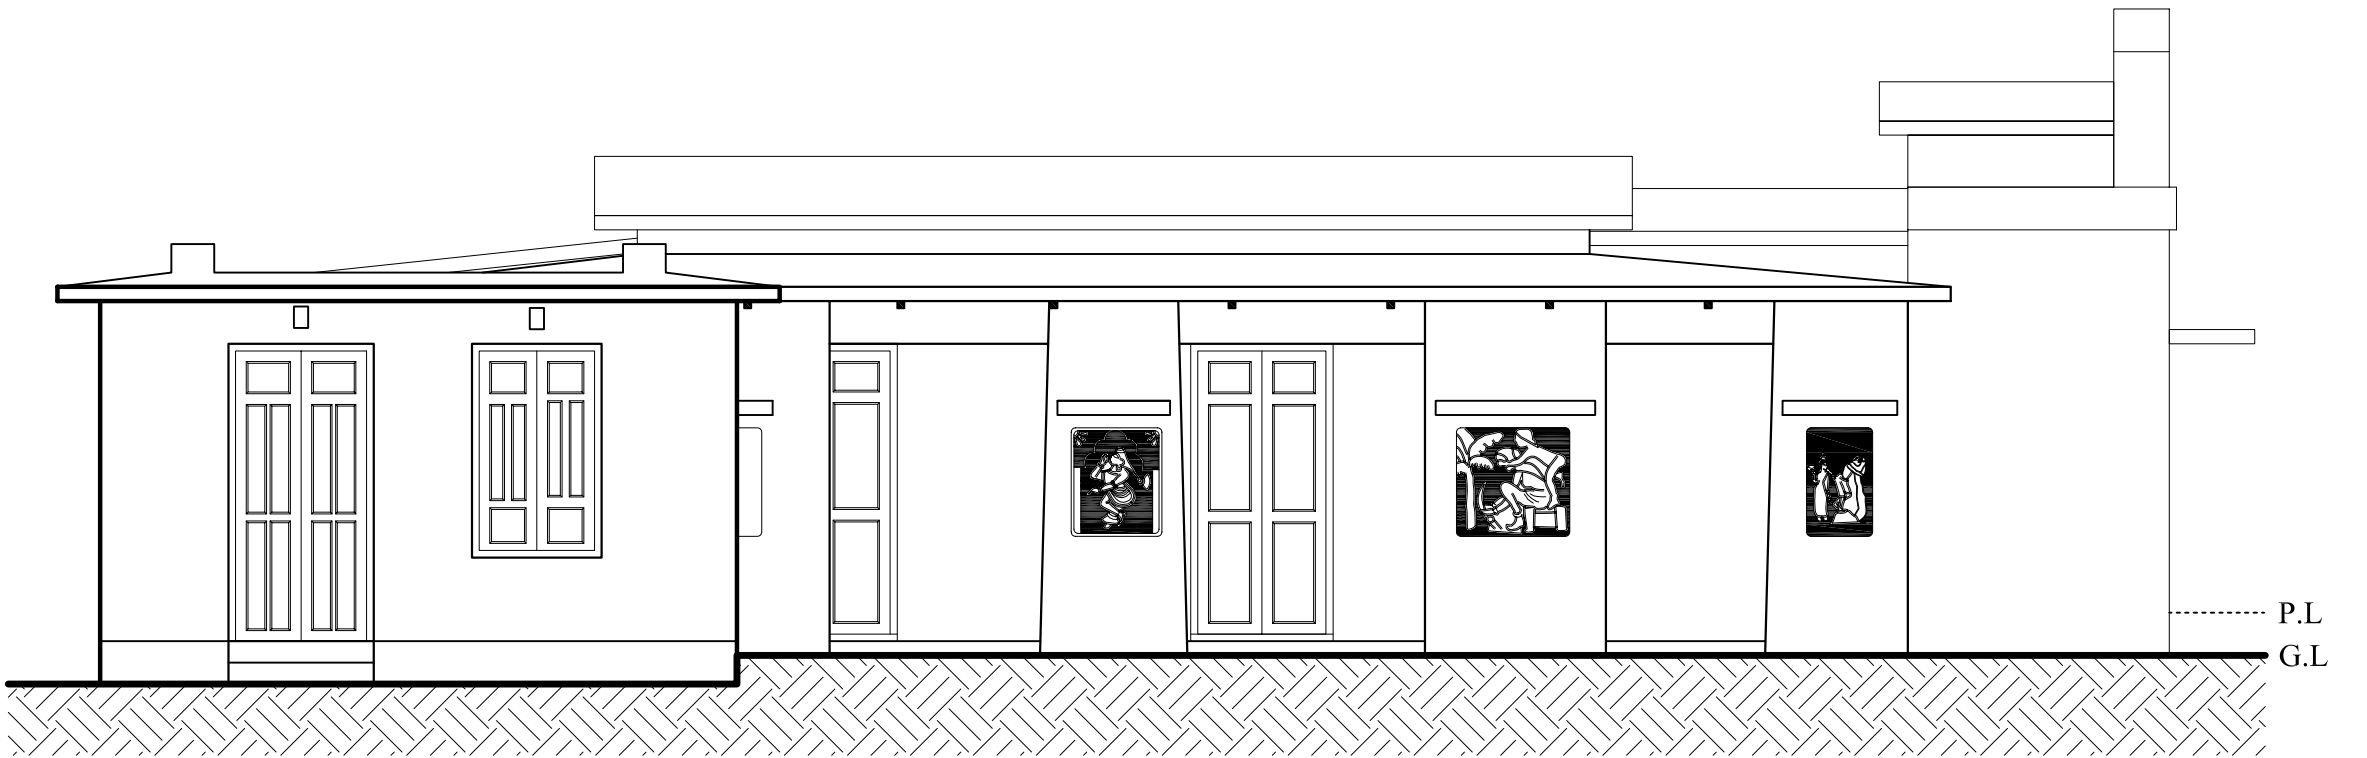


WEST ELEVATION

CORE SITE	DRAWING				SCALE		1:100	NORTH	PROJECT
SHYAMALI SHANTINIKETAN, WEST BENGAL	SHEET. TITLE :	ELEVATIONS							SABARMATI ASHRAM PRESERVATION AND MEMORIAL TRUST साबरमती आश्रम प्रिजर्वेशन अँड मेमोरियल ट्रस्ट Gandhi Smarak Sangrahalaya, Gandhi Ashram, Ahmedabad - 380 027 गान्धी स्मारक संग्रहालय, गान्धी आश्रम, अहमदाबाद - ३८० ०२७ ☎ (O) 27557277 (R) 27556659 Fax: 27560569 Email: mahatma@gandhiashramsabarmati.org
	DRG. NO. :	GHSM/SHANT/SH/04	DRAWN BY :	SUCHISMITA					
	DATE :	02-05-2018	CHECKED BY:	ND					


Note: Roof removed after measured drawings is August 2017 by the A.S.I for restoration.

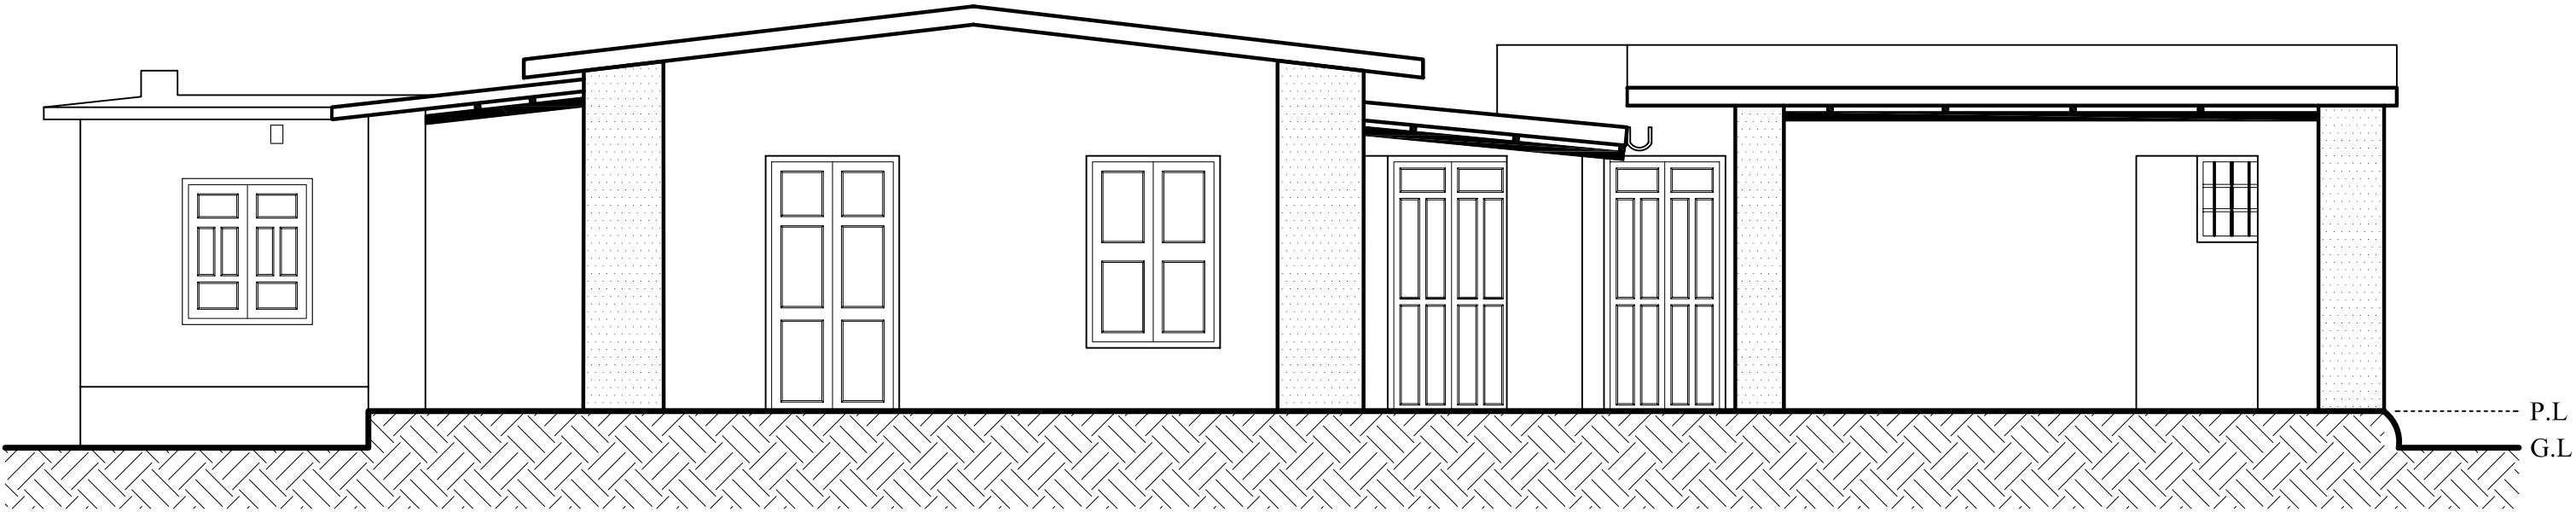

CORE SITE	DRAWING						SCALE 1:100	NORTH	PROJECT
SHYAMALI SHANTINIKETAN, WEST BENGAL	SHEET. TITLE :	SECTION			 BRICK	 EARTH			 SABARMATI ASHRAM PRESERVATION AND MEMORIAL TRUST साबरमती आश्रम प्रिजर्वेशन अँड मेमोरियल ट्रस्ट Gandhi Smarak Sangrahalaya, Gandhi Ashram, Ahmedabad - 380 027 गांधी स्मारक संग्रहालय, गांधी आश्रम, अहमदाबाद - ३८० ०२७ ☎ (O) 27557277 (R) 27556659 Fax: 27560569 Email: mahatma@gandhiashramsabarmati.org
	DRG. NO. :	GHSM/SHANT/SH/05	DRAWN BY :	SUCHISMITA	 WOOD				
	DATE :	02-05-2018	CHECKED BY:	ND	 THATCH ROOF				
					 CLAY				

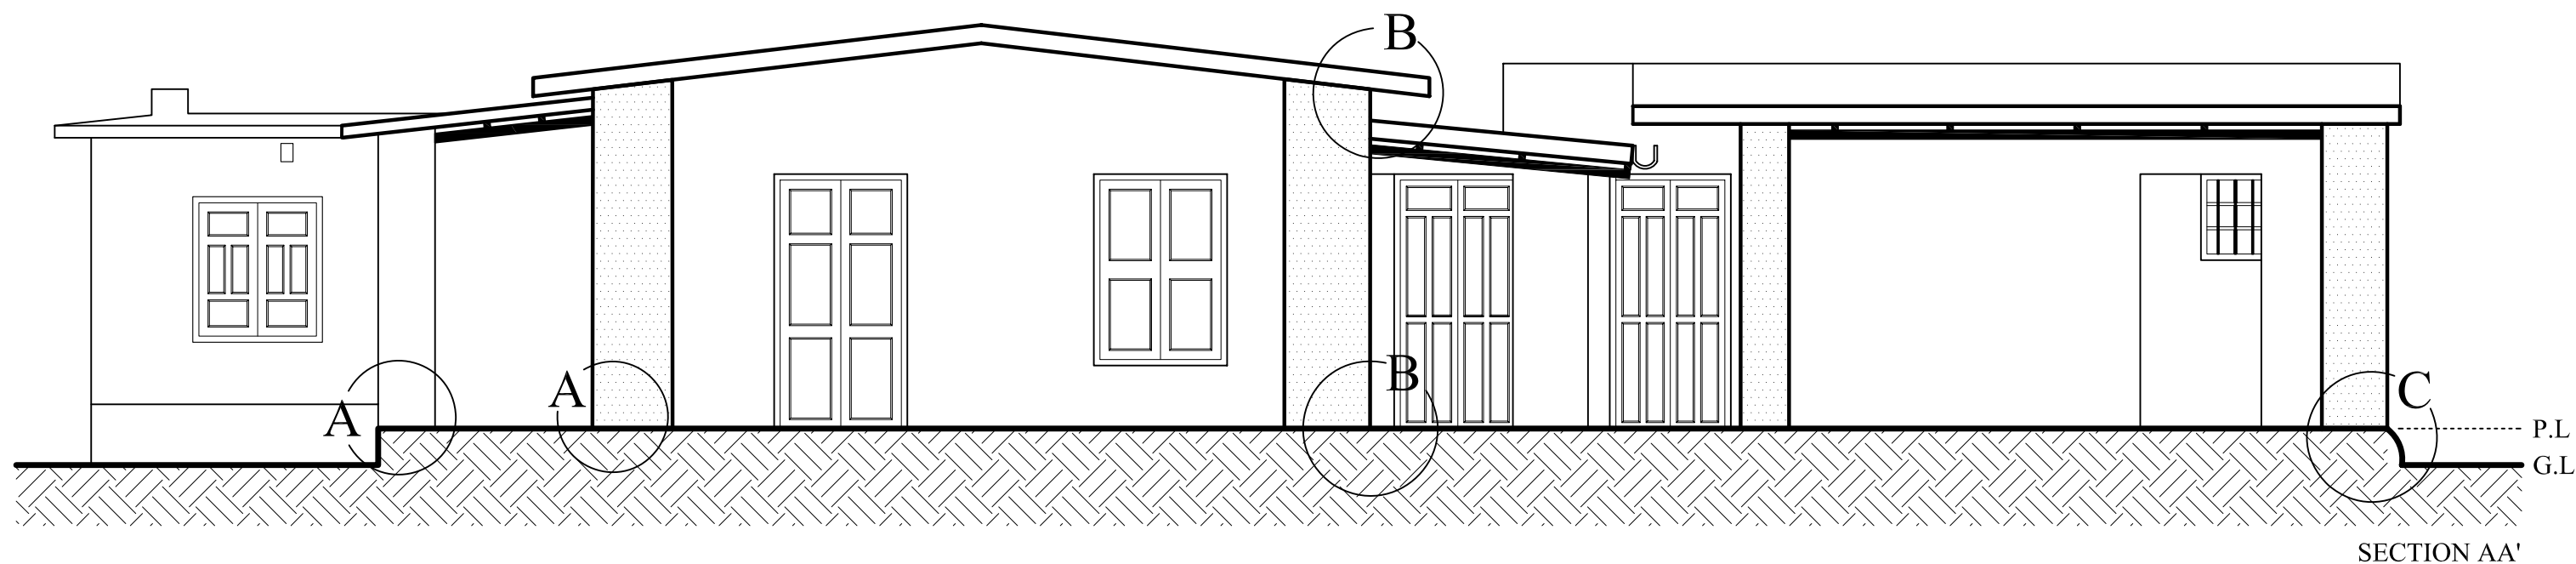

CORE SITE	DRAWING				SCALE 1:100		NORTH	PROJECT
SHYAMALI SHANTINIKETAN, WEST BENGAL	SHEET. TITLE : DRG. NO. : DATE :	SECTION GHSM/SHANT/SH/05A 02-05-2018	DRAWN BY : CHECKED BY:	SUCHISMITA ND	 BRICK WOOD THATCH ROOF CLAY EARTH	 -0.25 0 .5 1.5 2.5 M		 SABARMATI ASHRAM PRESERVATION AND MEMORIAL TRUST साबरमती आश्रम प्रिजर्वेशन अँड मेमोरियल ट्रस्ट Gandhi Smarak Sangrahalaya, Gandhi Ashram, Ahmedabad - 380 027 गंधी स्मारक संग्रहालय, गंधी आश्रम, अहमदाबाद - ३८० ०२७ ☎ (9) 27557277 (R) 27566569 Fax: 27566569 Email: mahatma@gandhiashramsabarmati.org

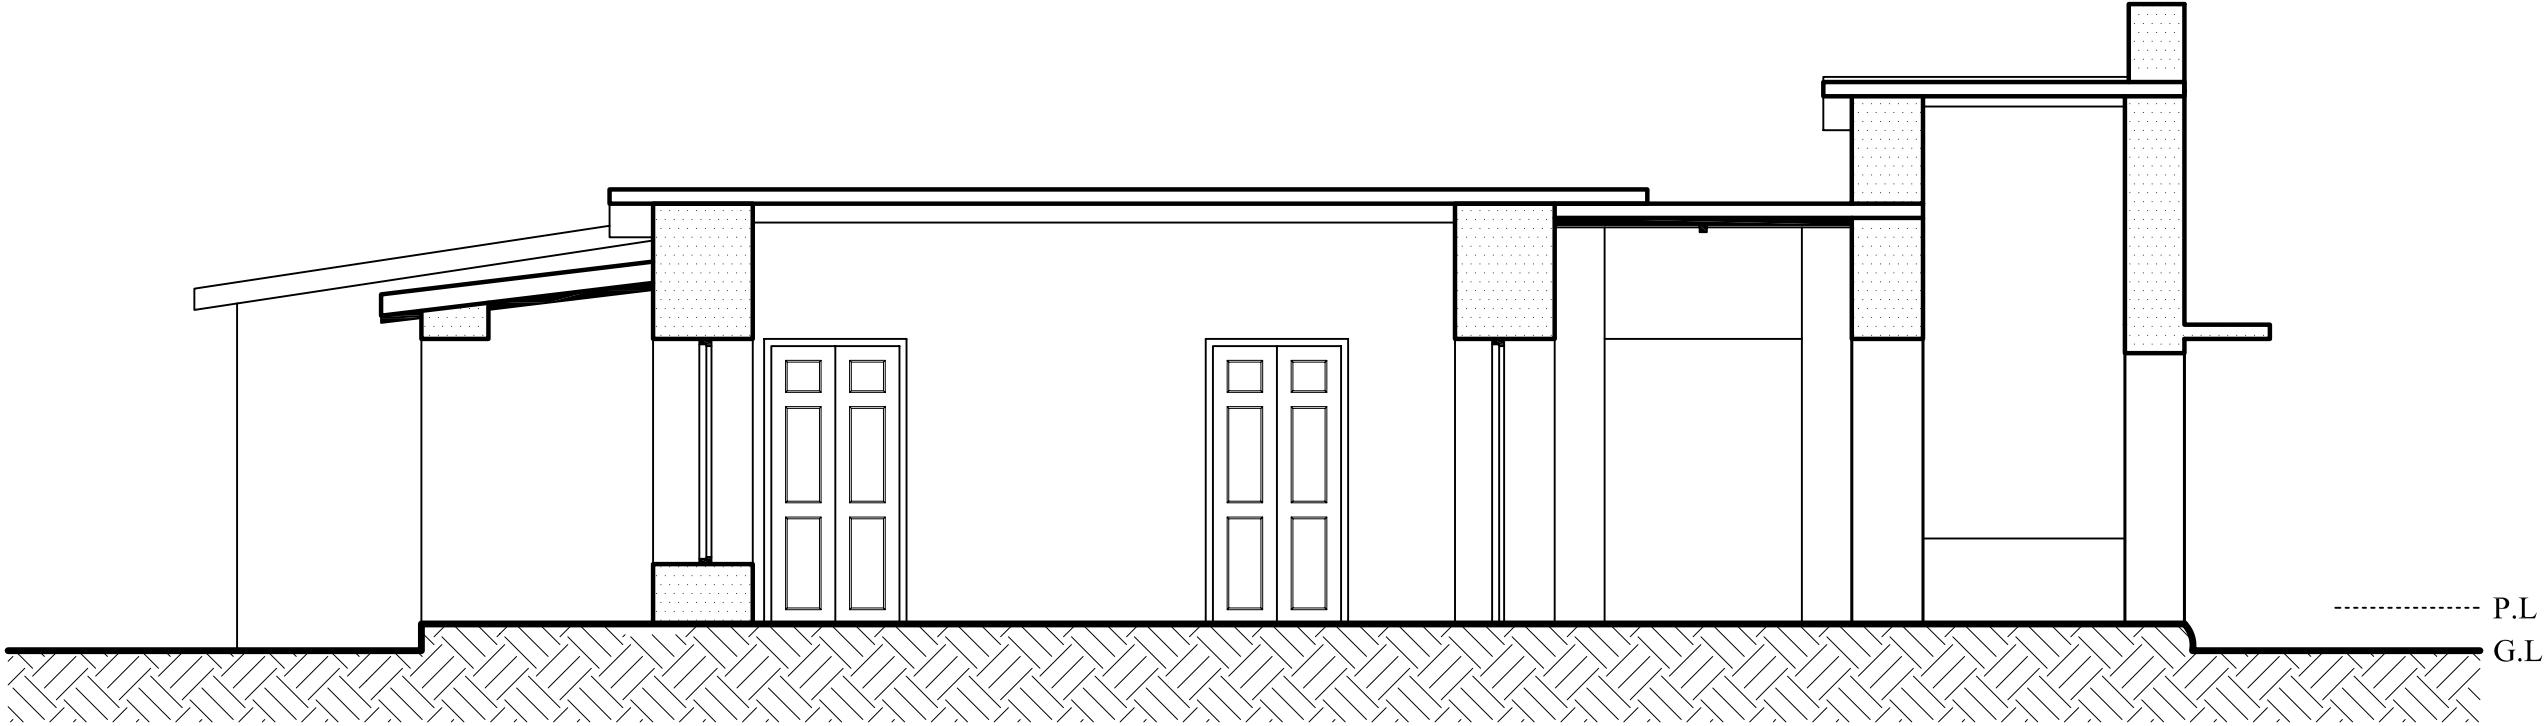

SECTION BB'


CORE SITE	DRAWING						SCALE	1:100	NORTH	PROJECT
SHYAMALI SHANTINIKETAN, WEST BENGAL	SHEET. TITLE :	SECTION			BRICK WOOD THATCH ROOF CLAY	EARTH	-0.25 0 .5 1.5 2.5 M		SABARMATI ASHRAM PRESERVATION AND MEMORIAL TRUST साबरमती आश्रम प्रिजर्वेशन अ‍ॅन्ड मेमोरियल ट्रस्ट Gandhi Smarak Sangrahalaya, Gandhi Ashram, Ahmedabad - 380 027 गान्धी स्मारक संग्रहालय, गान्धी आश्रम, अहमदाबाद - ३८० ०२७ (O) 27557277 (R) 2756659 Fax: 27560569 Email: mahatma@gandhiashramsabarmati.org	
	DRG. NO. :	GHSM/SHANT/SH/06	DRAWN BY :	SUCHISMITA						
	DATE :	02-05-2018	CHECKED BY:	ND						



1. Exterior View



2. Exterior View of Entry

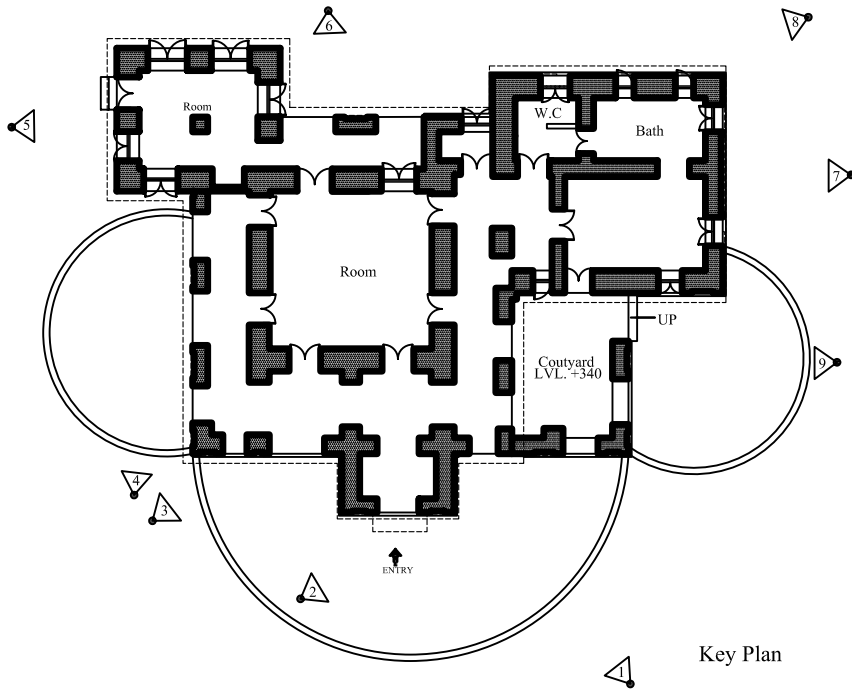

3. Exterior View of South Elevation



4. Exterior View of West Elevation



7. Exterior View of East Elevation



5. Exterior View of West Elevation



6. Exterior View of North Elevation



8. Exterior View of North Elevation



8. Exterior View of East Elevation


CORE SITE	DRAWING				SCALE	1:100	NORTH	PROJECT
SHYAMALI SHANTINIKETAN, WEST BENGAL	SHEET. TITLE :	Photo Documentation						 SABARMATI ASHRAM PRESERVATION AND MEMORIAL TRUST સાબરમતી આશ્રમ પ્રિઝર્વેશન એન્ડ મેમોરીયલ ટ્રસ્ટ Gandhi Smarak Sangrahalaya, Gandhi Ashram, Ahmedabad - 380 027 ગાંધી સ્મારક સંગ્રહાલય, ગાંધી આશ્રમ, અહમદાબાદ - ૩૮૦ ૦૨૭ ☎ (O) 27557277 (R) 27556659 Fax: 27560569 Email: mahatma@gandhiashramsabarmati.org
	DRG. NO. :	GHSM/SHANT/SH/07	DRAWN BY :	SUCHISMITA				
	DATE :	18-05-2018	CHECKED BY:	ND				



1. Interior View of South Corridor



2. Details of Entry Roof

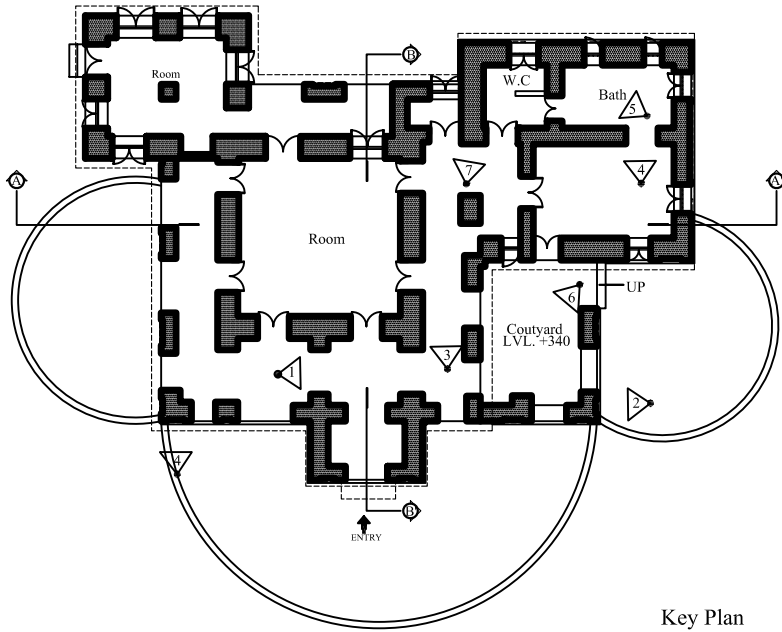

Key Plan



3. Interior View of East Corridor



4. Interior View of Bath



7. Details of Roof Joint



8. Engraved Artwork



5. Interior View of Bath



6. Courtyard


CORE SITE	DRAWING				SCALE	1:100	NORTH	PROJECT
SHYAMALI SHANTINIKETAN, WEST BENGAL	SHEET. TITLE :	Photo Documentation						 SABARMATI ASHRAM PRESERVATION AND MEMORIAL TRUST साबरमती आश्रम प्रिजर्वेशन अँड मेमोरियल ट्रस्ट Gandhi Smarak Sangrahalaya, Gandhi Ashram, Ahmedabad - 380 027 ગાંધી સ્મારક સંગ્રહાલય, ગાંધી આશ્રમ, અહમદાબાદ - ૩૮૦ ૦૨૭ ☎ (O) 27557277 (R) 27556659 Fax: 27560569 Email: mahatma@gandhiashramsabarmati.org
	DRG. NO. :	GHSM/SHANT/SH/08	DRAWN BY :	SUCHISMITA				
	DATE :	18-05-2018	CHECKED BY :	ND				



1. Interior View



2. False Ceiling

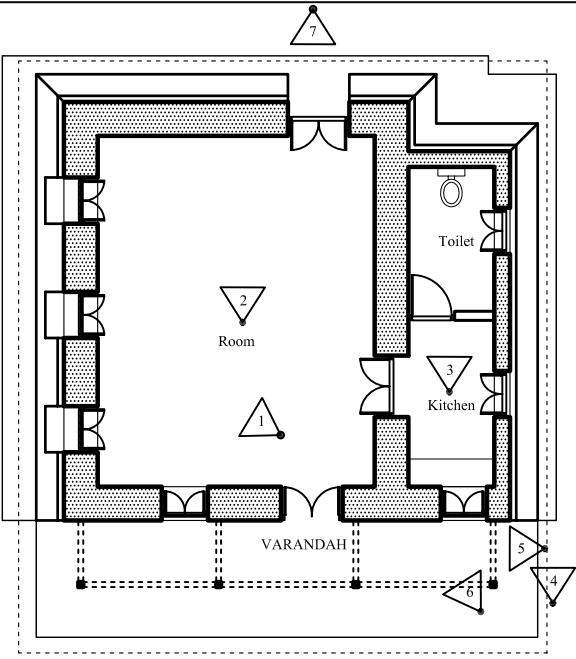

Key Plan



3. Toilet



4. Details of Roof Projection




5. Details of Roof Projection



6. Door & Window Details



7. Door Details

 CORE SITE		DRAWING						SCALE	1:100	NORTH	PROJECT
SHYAMALI SHANTINIKETAN, WEST BENGAL	SHEET. TITLE :	Photo Documentation			 BRICK	 EARTH			 SABARMATI ASHRAM PRESERVATION AND MEMORIAL TRUST साबरमती आश्रम प्रिजर्वेशन अँड मेमोरियल ट्रस्ट Gandhi Smarak Sangrahalaya, Gandhi Ashram, Ahmedabad - 380 027 गंधी स्मारक संग्रहालय, गांधी आश्रम, अहमदाबाद - ३८० ०२७ ☎ (O) 27557277 (R) 27556659 Fax: 27560569 Email: mahatma@gandhiashramsabarmati.org		
	DRG. NO. :	GHSM/SHANT/NB/05	DRAWN BY :	SUCHISMITA	 WOOD						
	DATE :	18-05-2018	CHECKED BY :	ND	 THATCH ROOF						
					 CLAY						