


30 7


ASHRAM ROAD

- LIST OF BUILDINGS
1. BANK
 2. MULTIPURPOSE HALL
 3. SEVAK NIMAS
 4. HOSTEL
 5. KULNAVAK NIMAS
 6. GRANTHALAYA
 7. BHARAT BHASHA SANSKRITI KENDRA
 8. MUKHYA KARAYALAYA
 9. HINDI BHAVAN
 10. AHIMSA SHODH BHAVAN
 11. VAACHANALYA
 12. GUEST HOUSE
 13. UPASANA KHAND
 14. MAHADEV DESAI SAMAJ SEVA MAHAVIDYALAYA
 15. ALPAHAR GRAH
 16. SABHA KHAND
 17. ASSISTANT SANSTHA/ TALUKA KENDRA
 18. MUKHYA KARAYALAYA
 19. SHIKSHAN MAHAVIDYALAYA
 20. UDYOG SANKUL
 21. POD SHIKSHAN VIBHAG
 22. PRANJIVAN CHATRALAYA
 23. KUMAR VINAY MANDIR SCHOOL
 24. GIRLS HOSTEL
 25. KITCHENS
 26. GYMNASIUM
 27. SWIMMING POOL
 28. TEACHERS RESIDENCE
 29. PLAYGROUND

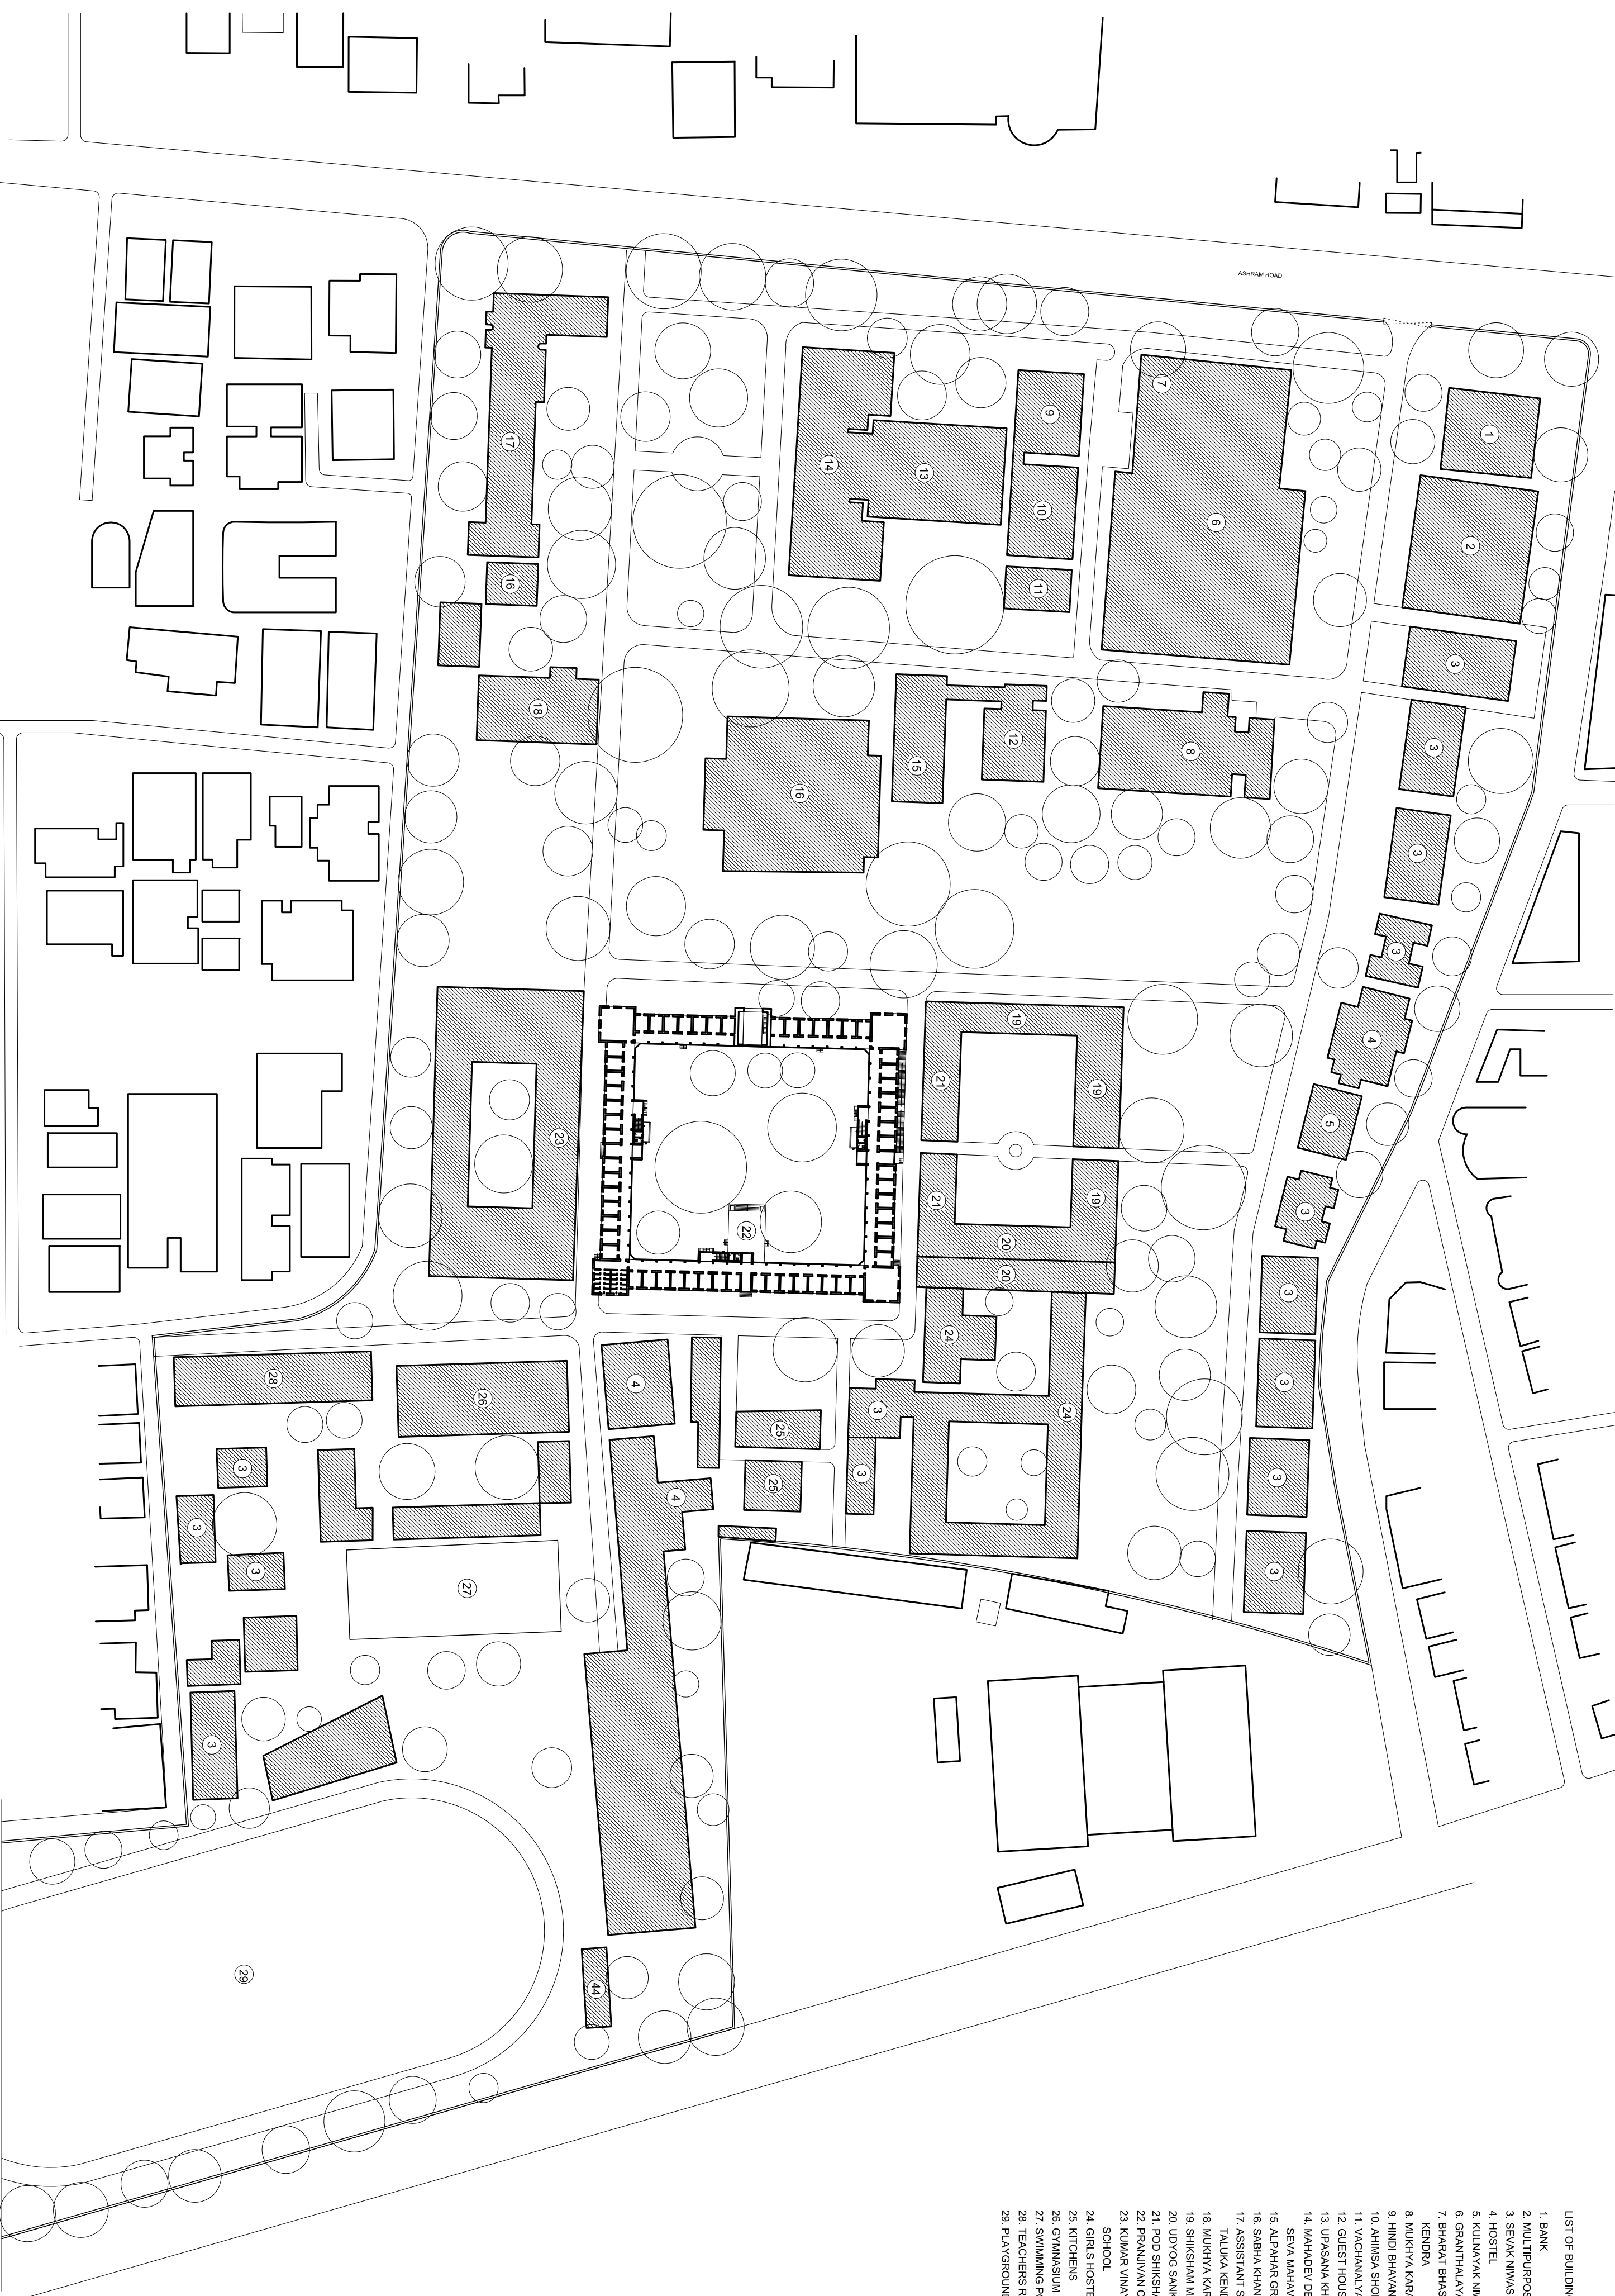

CORE SITE	DRAWING	LEGENDS	SCALE	PROJECT
	SHEET TITLE : DRG. NO. : DATE :	SITE PLAN GHSM/MDRGV/101 18-06-2015		
	DRAWN BY : CHECKED BY :	AKANSHA SOURAV		
		<div>STRUCTURES ON SITE</div> <div><div></div> GATE</div> <div><div></div> PATH</div> <div>PLINTHS</div> <div><div></div> GROUND FLOOR PLAN</div> <div><div></div> GROUND FLOOR PLAN</div>	1:1000 NORTH	GANDHI HERITAGE SITES MISSION SABARMATI ASHRAM PRESERVATION AND MEMORIAL TRUST

KOCHRAB ASHRAM, AHMEDABAD

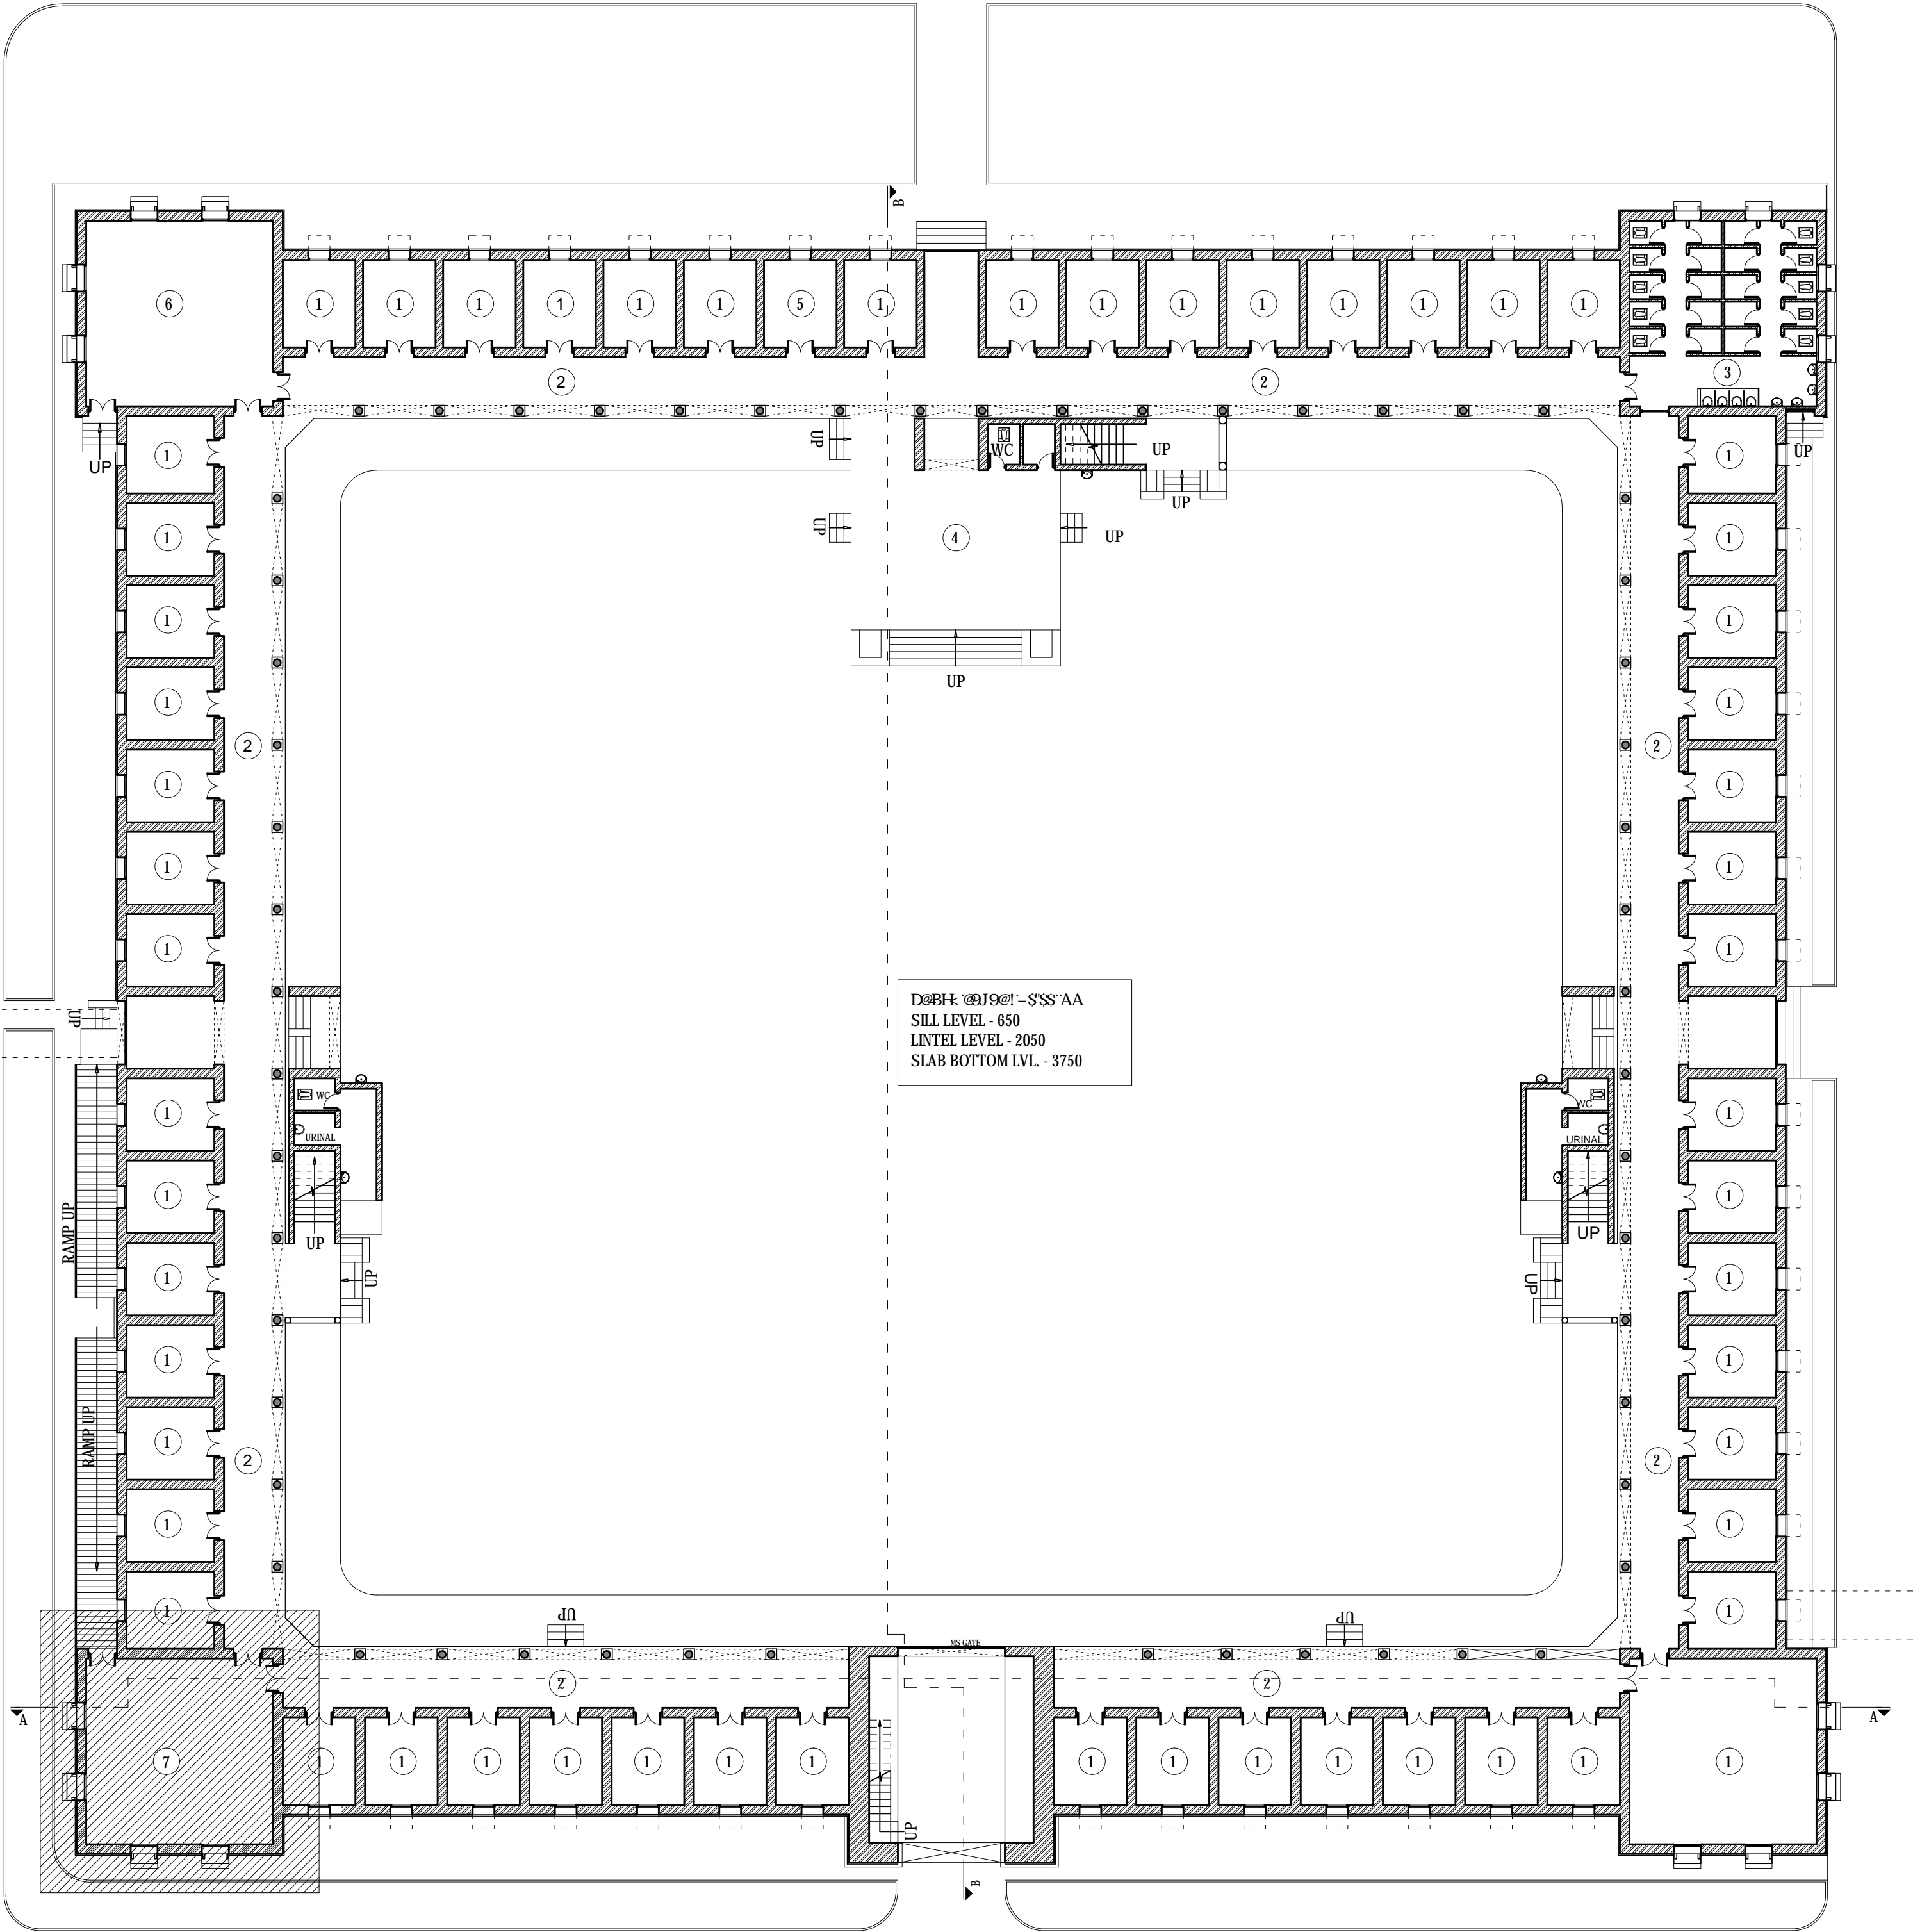


GROUND FLOOR PLAN


LEGEND

- 1. HOSTEL ROOM
- 2. 2450 WIDE CORRIDOR
- 3. TOILET BLOCK
- 4. OPEN OTLA
- 5. OFFICE SPACE
- 6. CLASSROOM
- 7. BIBLE ROOM


CORE SITE	DRAWING			LEGENDS			SCALE	1:200	NORTH	PROJECT
BIBLE ROOM, GUJRAT VIDYAPEETH	SHEET. TITLE:	GROUND FLOOR PLAN		STRUCTURES ON SITE	PLINTHS					GANDHI HERITAGE SITES MISSION SABARMATI ASHRAM PRESERVATION AND MEMORIAL TRUST
	DRG. NO.:	GHSM/AMD/BRGV/01/02	DRAWN BY:	AKANSHA	GROUND FLOOR PLAN					
	DATE:	18-06-2015	CHECKED BY:	SOURAV	GROUND FLOOR PLAN					

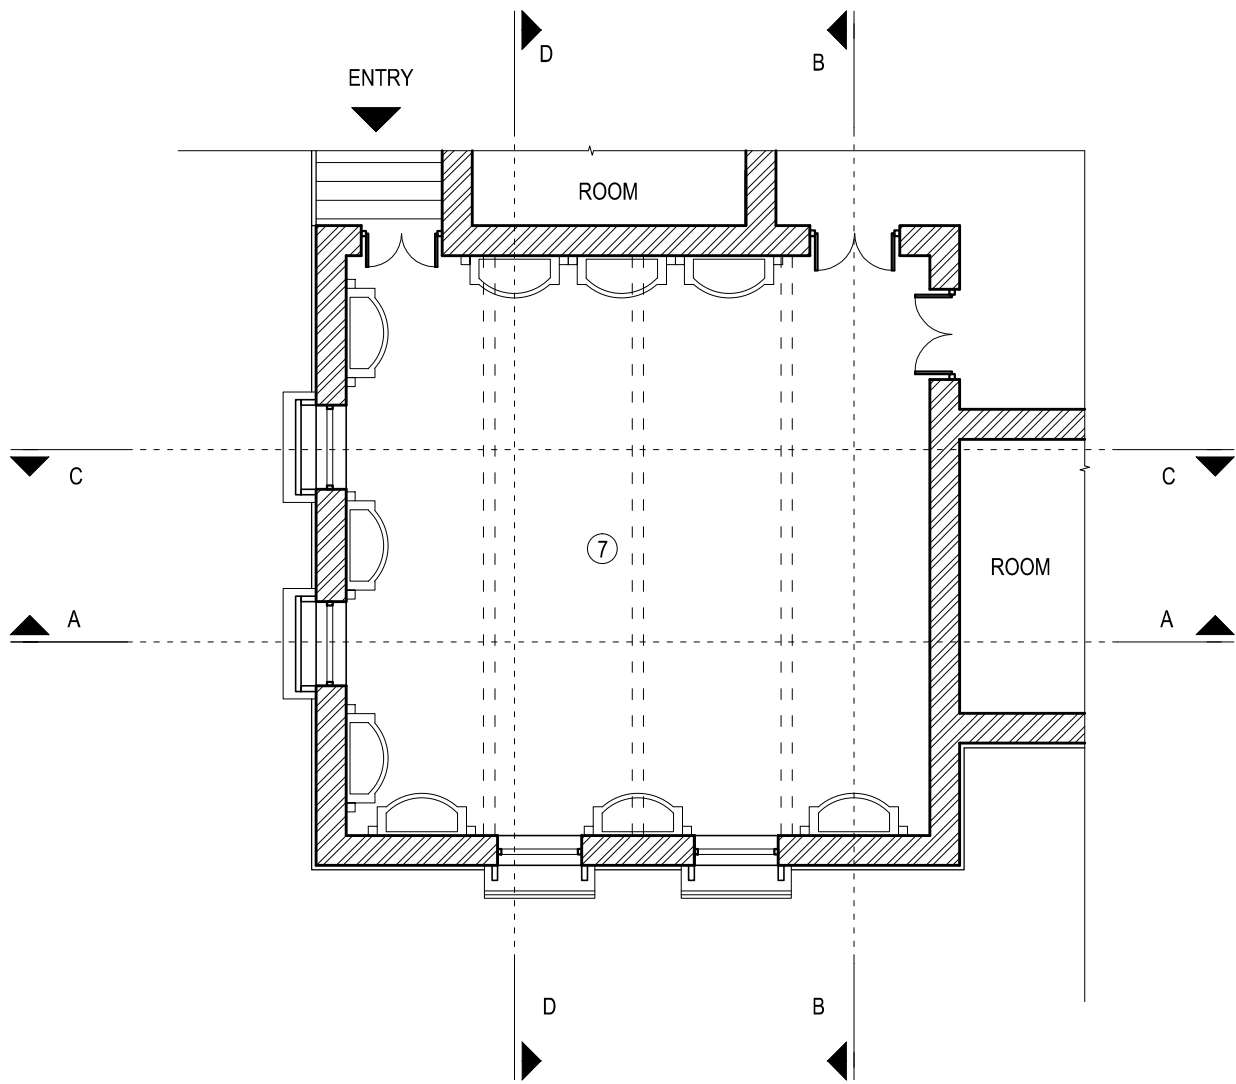


BIBLE KHAND PLAN

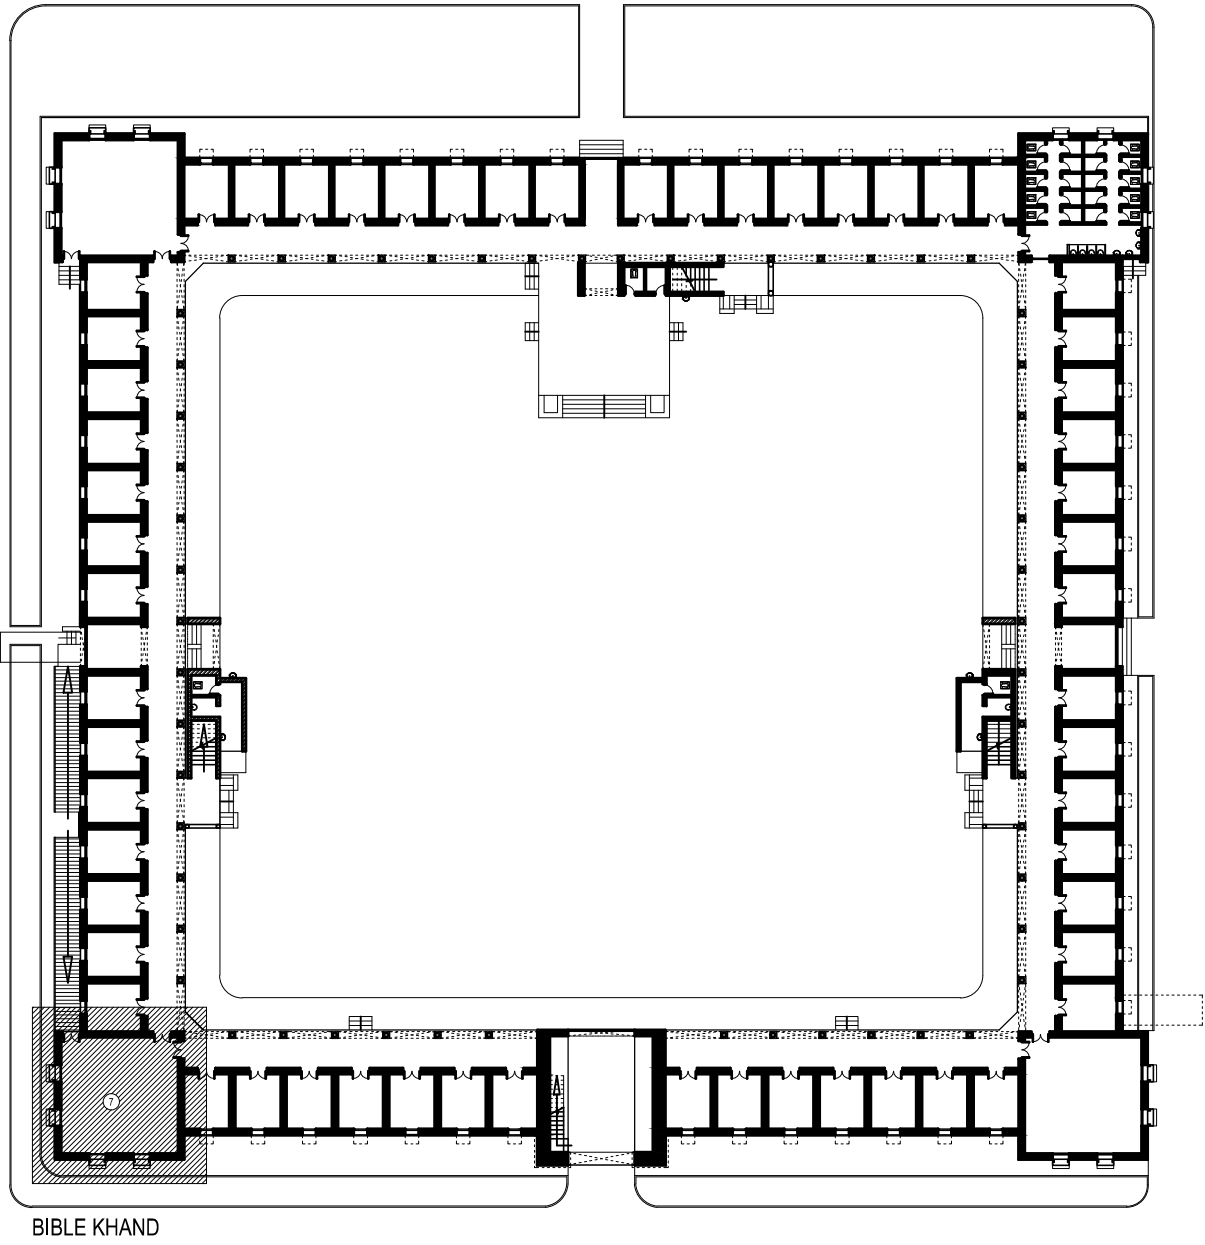


KEY PLAN SCALE 1:500

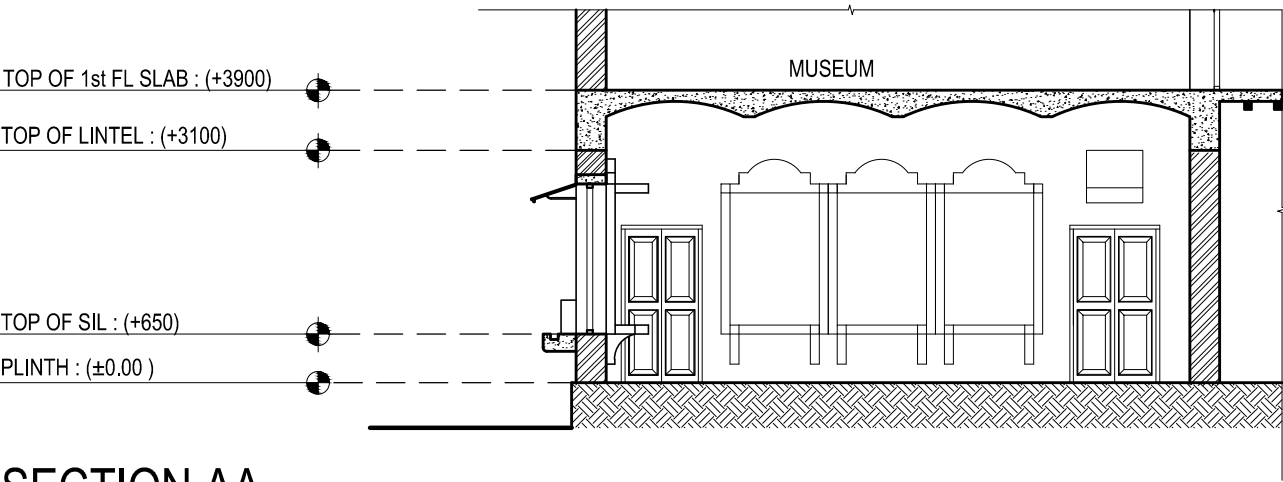


SECTION AA

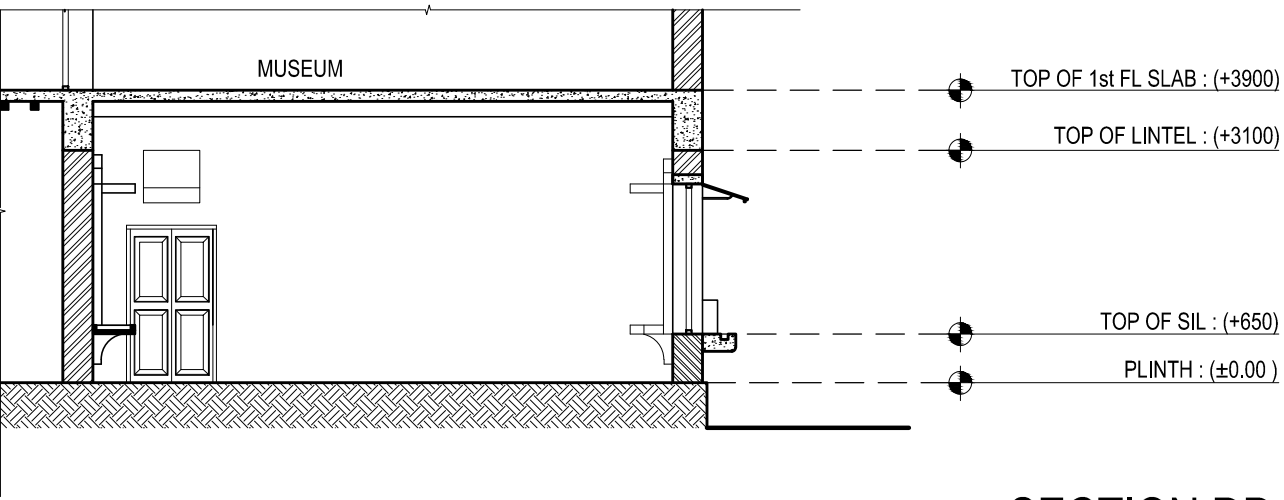

SECTION DD

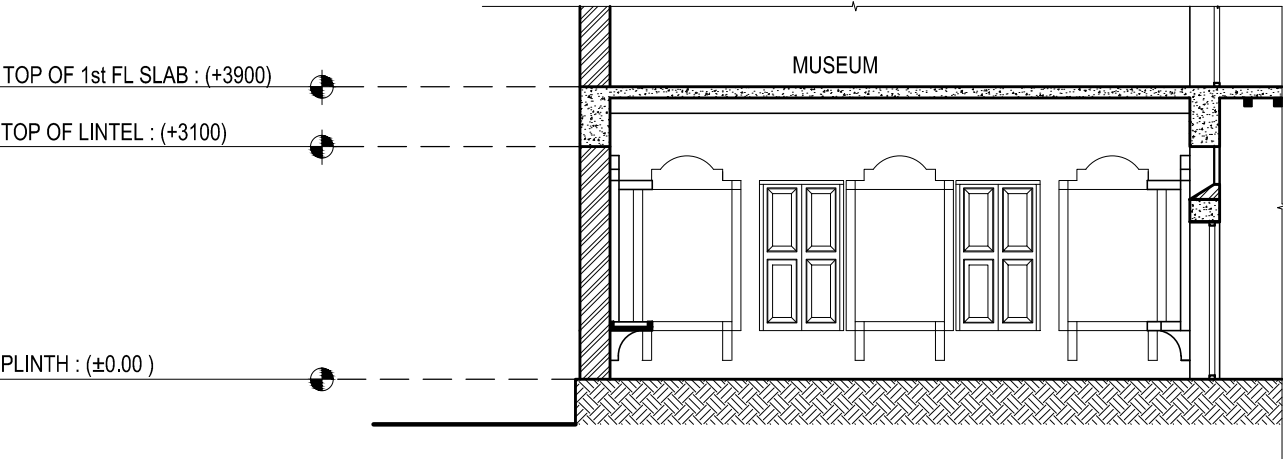


SECTION BB

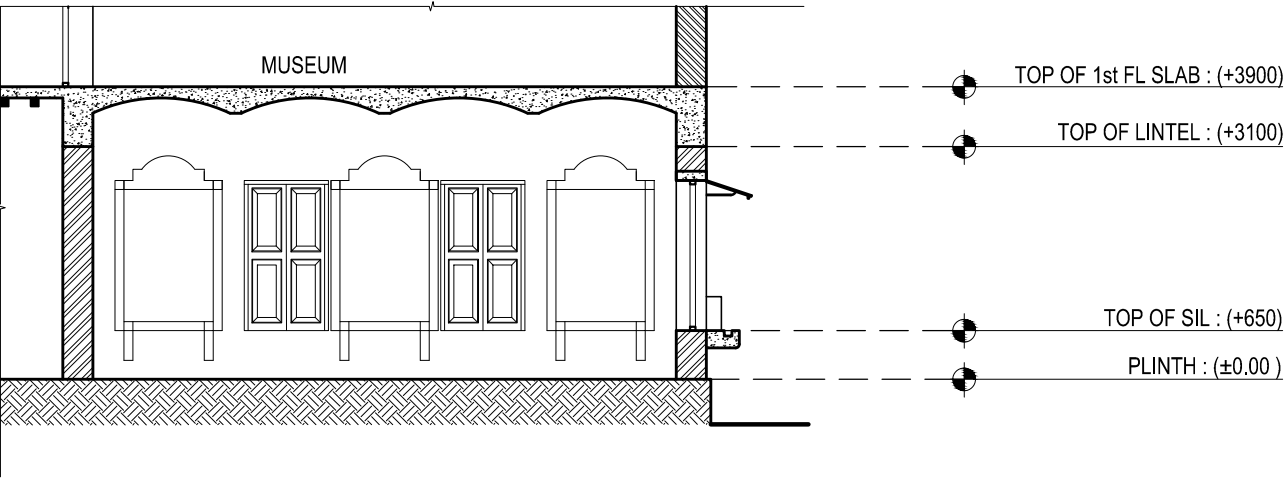


SECTION CC


CORE SITE	DRAWING				LEGENDS	SCALE	1:100	NORTH	PROJECT
BIBLE ROOM, GUJRAT VIDYAPEETH	SHEET. TITLE :	PART PLAN AND SECTIONS			STRUCTURES ON SITE	PLINTHS			GANDHI HERITAGE SITES MISSION SABARMATI ASHRAM PRESERVATION AND MEMORIAL TRUST
	DRG. NO. :	GHSM/AMD/BRGV/01/06	DRAWN BY :	RONY	GATE	GROUND FLOOR PLAN			
	DATE :	11-07-2015	CHECKED BY :	SOURAV	PATH	GROUND FLOOR PLAN			

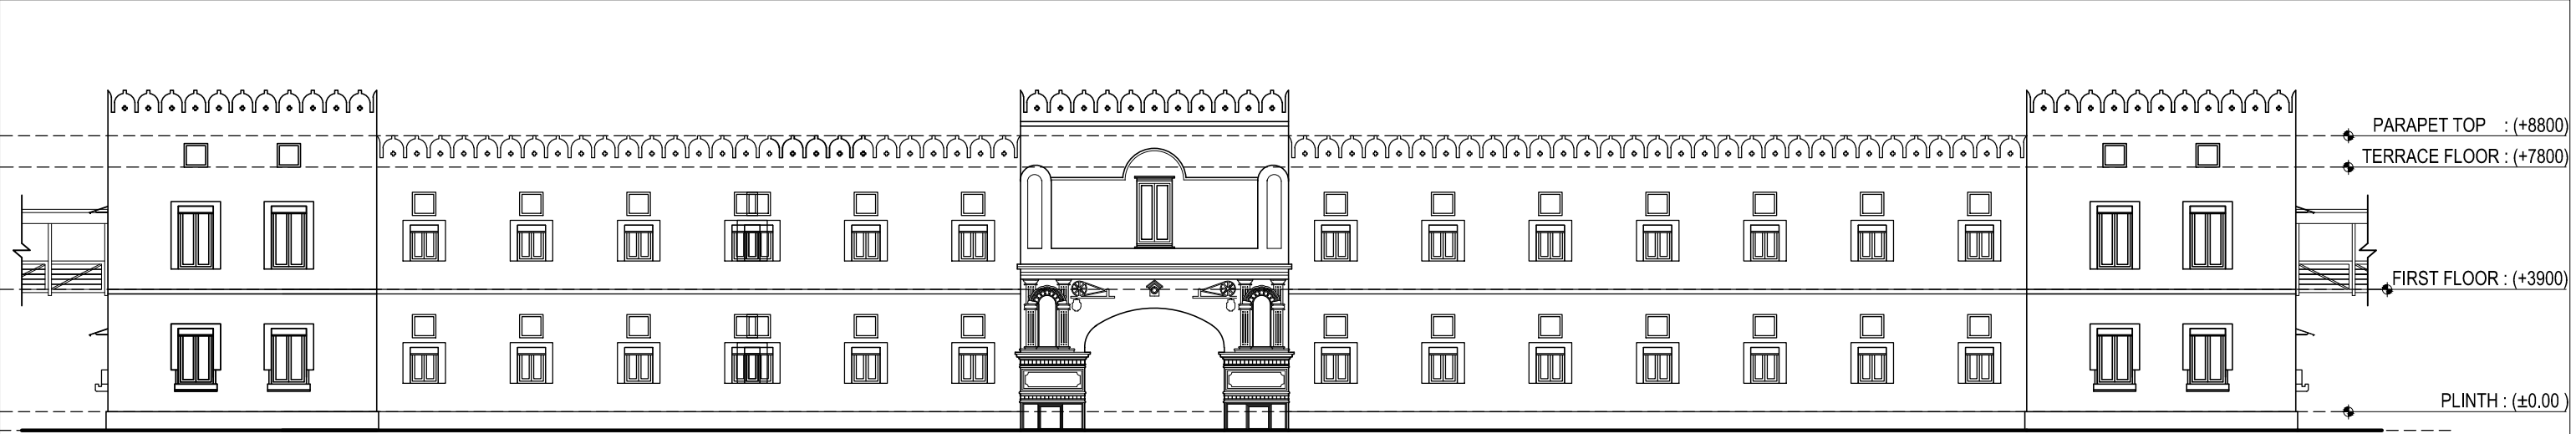


ELEVATION - A

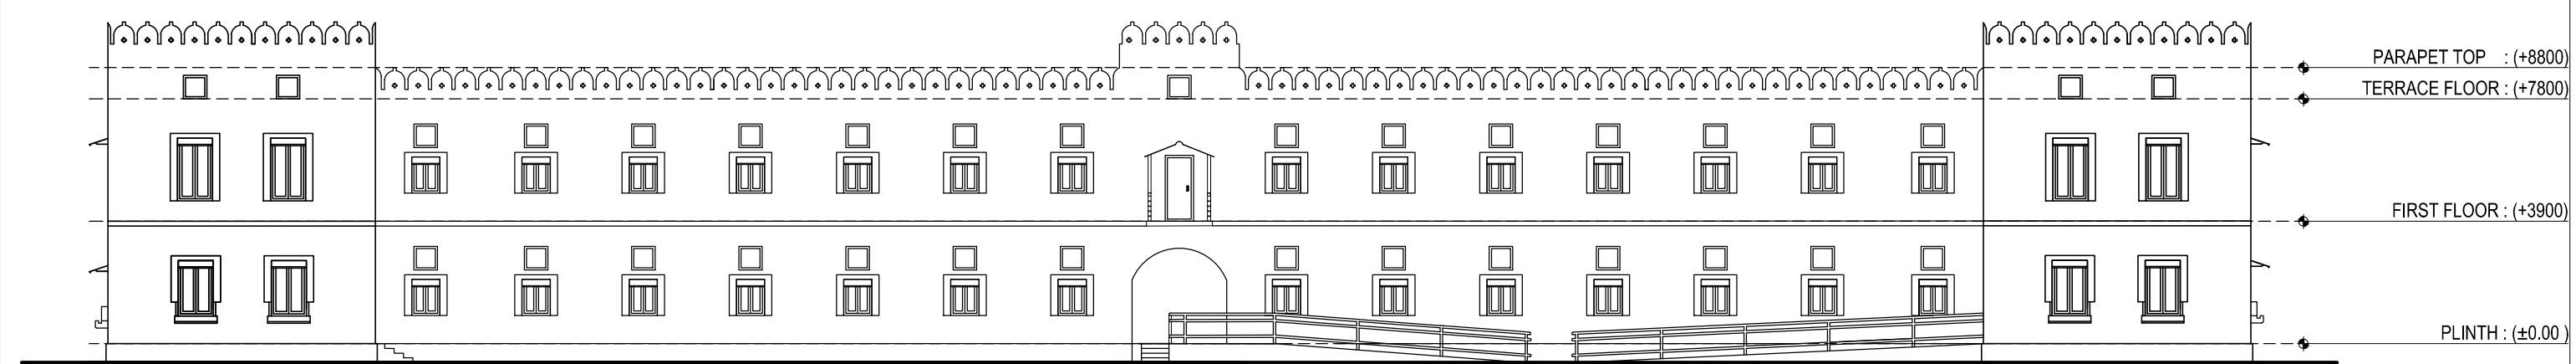

ELEVATION - B

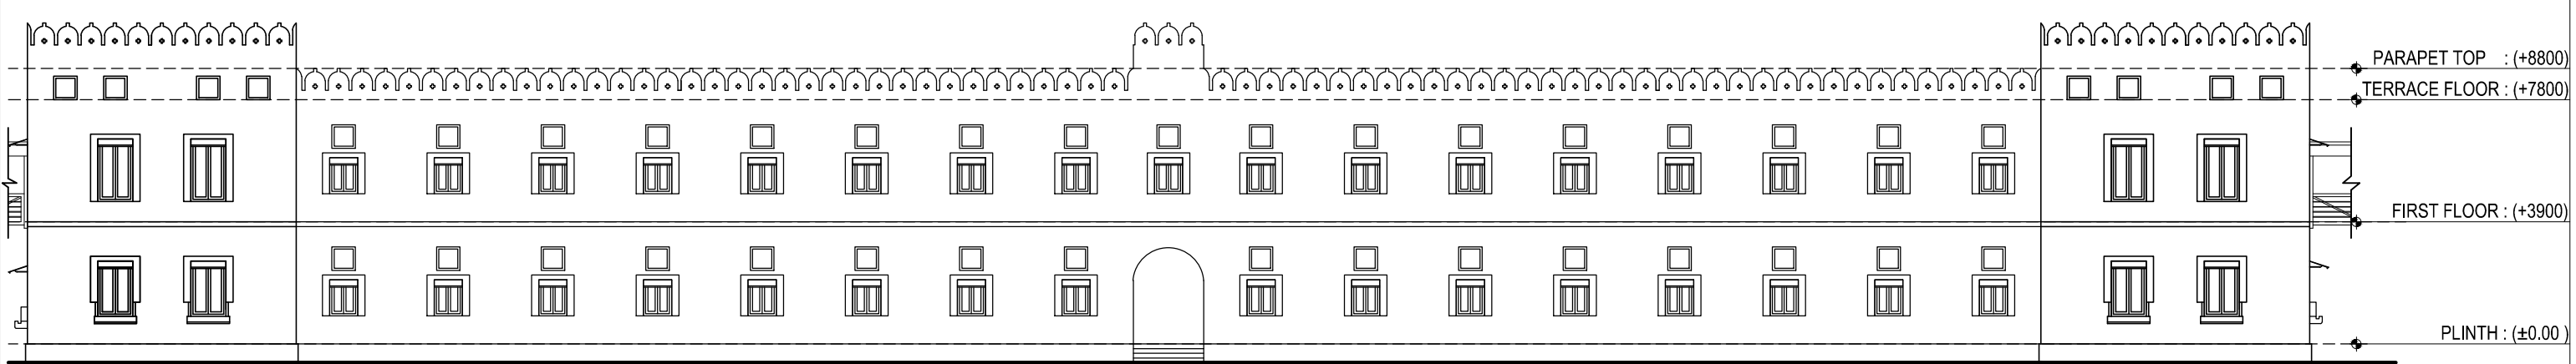


ELEVATION - C

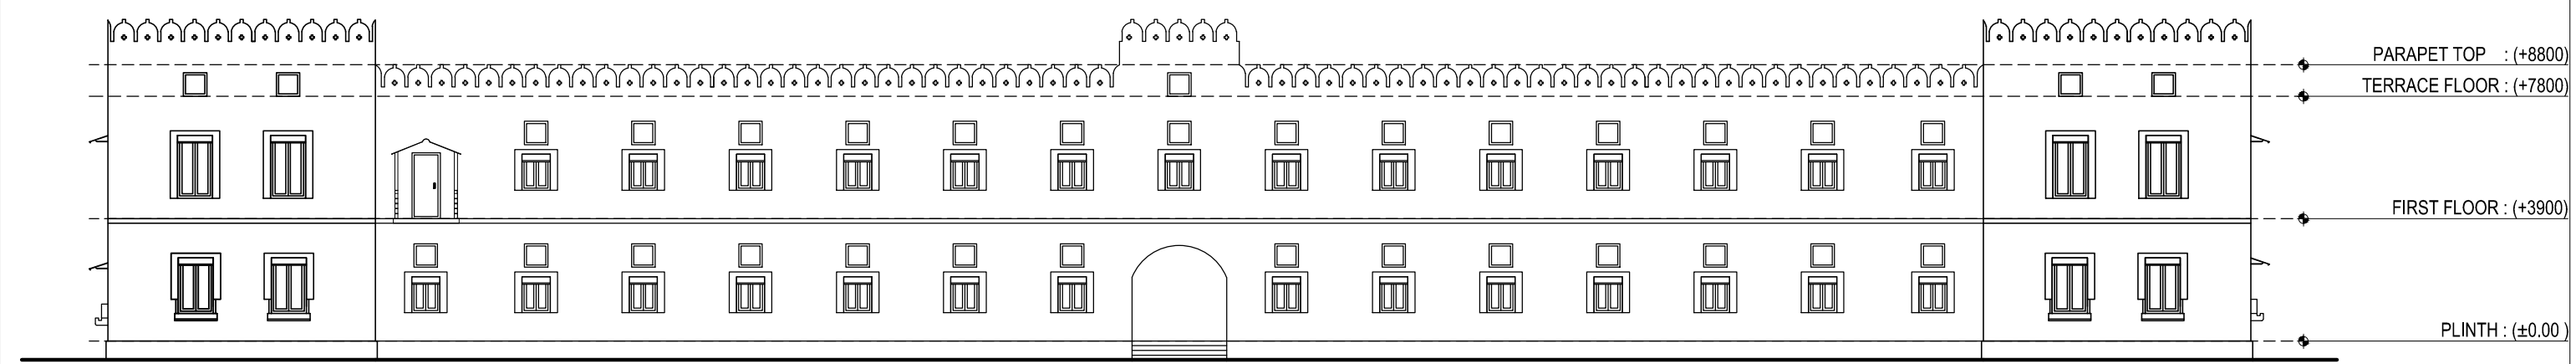


ELEVATION - D

ELEVATION - D

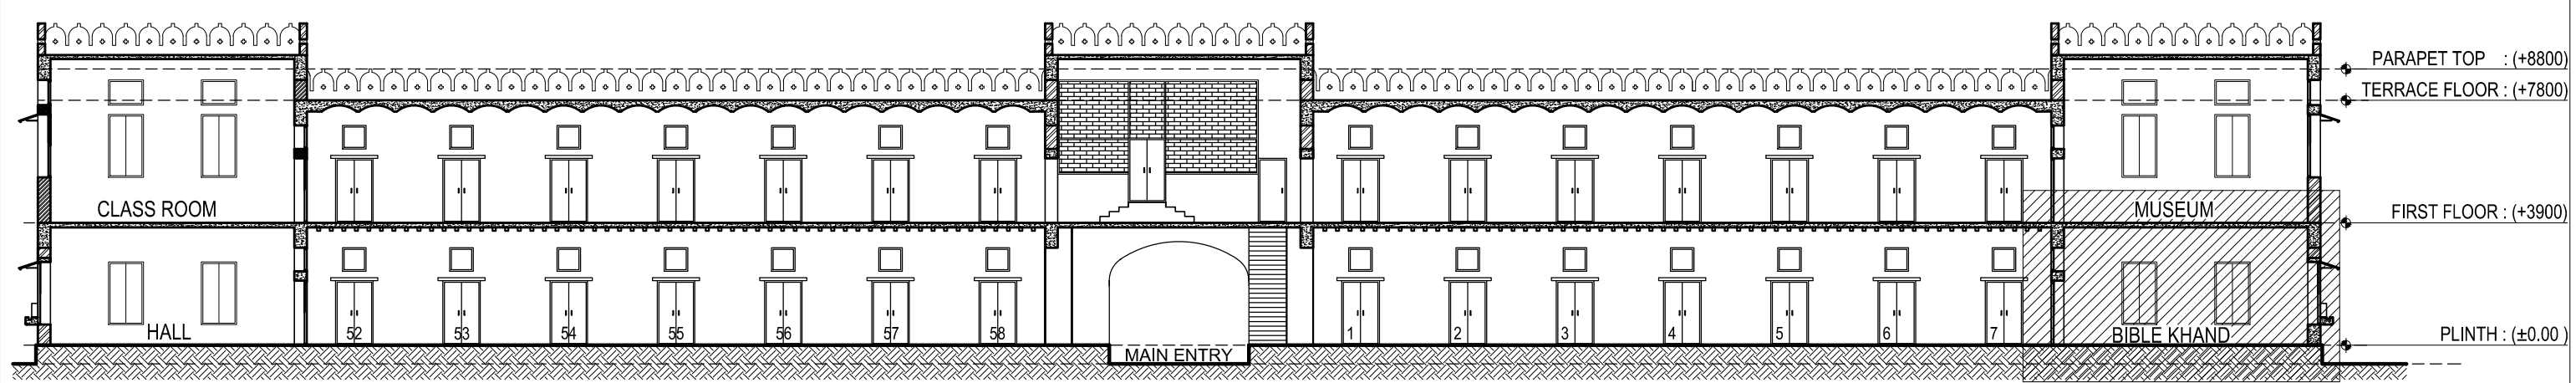

SECTION - AA

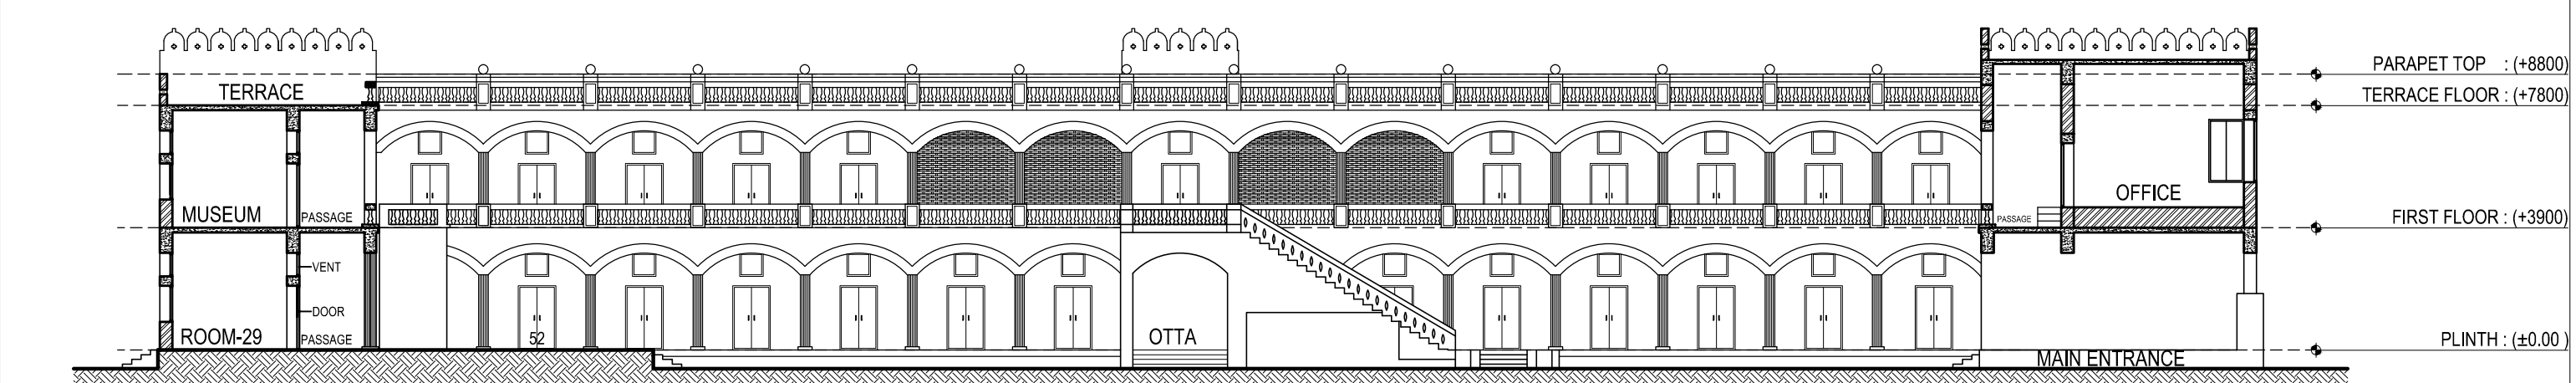

SECTION - BB

CORE SITE	DRAWING			LEGENDS		SCALE	1:200	NORTH	PROJECT
BIBLE ROOM, GUJRAT VIDYAPEETH	SHEET. TITLE :	ELEVATIONS AND SECTIONS		■ STRUCTURES ON SITE	□ PLINTHS				GANDHI HERITAGE SITES MISSION SABARMATI ASHRAM PRESERVATION AND MEMORIAL TRUST
	DRG. NO. :	GHSM/AMD/BRGV/02/01	DRAWN BY : PRITHVIRAJ	◁ GATE	□ GROUND FLOOR PLAN				
	DATE :	18-06-2015	CHECKED BY : SOURAV	□ PATH	□ GROUND FLOOR PLAN				



GATE: SOUTH FACADE



EAST FACADE DETAIL




MAIN GATE: EAST FACADE



SOUTH WEST BASTION



MAIN GATE: EAST FACADE

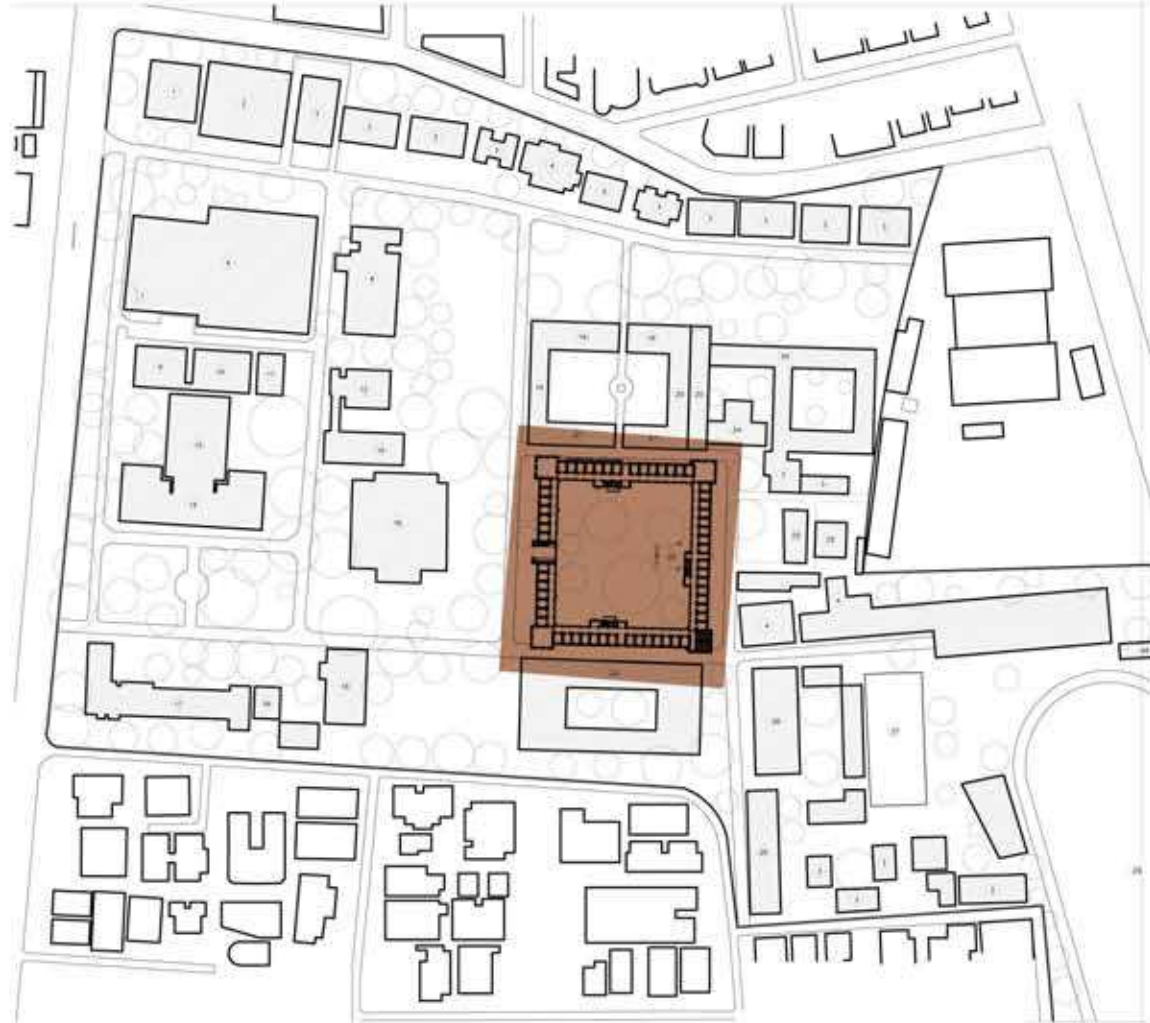

SITE PLAN



SOUTHERN FACADE



GATE: SOUTHERN FACADE



BRIDGE: SOUTHERN FACADE

SCALE

1:5000 NORTH

PROJECT



GANDHI HERITAGE SITES MISSION
SABARMATI ASHRAM PRESERVATION
AND MEMORIAL TRUST

CORE SITE

DRAWING

LEGENDS

SHEET TITLE :

PHOTOGRAPHIC DOCUMENTATION

DRG. NO. :

GHSMA/AMD/BRGV/01/00

DATE :

02-07-2015

DRAWN BY :

AKANSHA

CHECKED BY :

SOURAV

STRUCTURES ON SITE

GATE

PATH

PLINTHS

GROUND FLOOR PLAN

GROUND FLOOR PLAN

BIBLE ROOM, GUJRAT VIDYAPITH, AHMEDABAD



FIRST FLOOR CORRIDOR



ROOF BALUSTRADEDETAILS



STAIR DETAIL ROOF



STAIRCASE



OPEN OTLA




MAIN ENTRANCE




GROUND FLOOR CORRIDOR



COLUMN/DOOR DETAIL

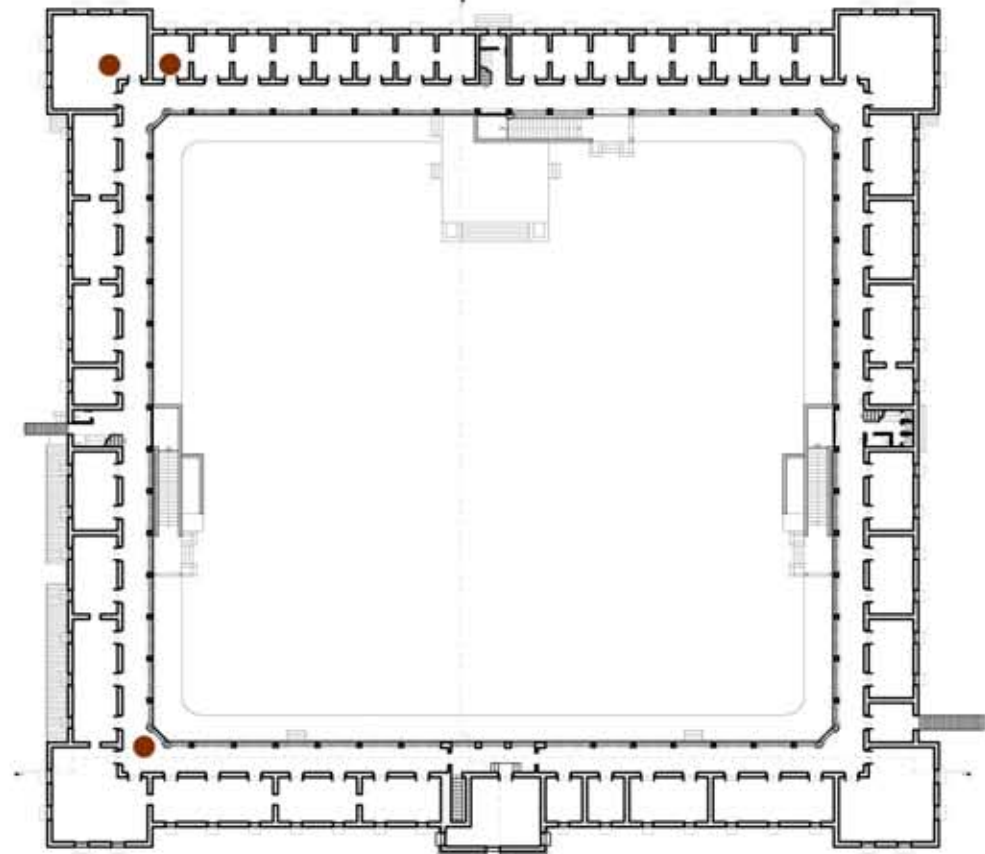

FIRST FLOOR PLAN

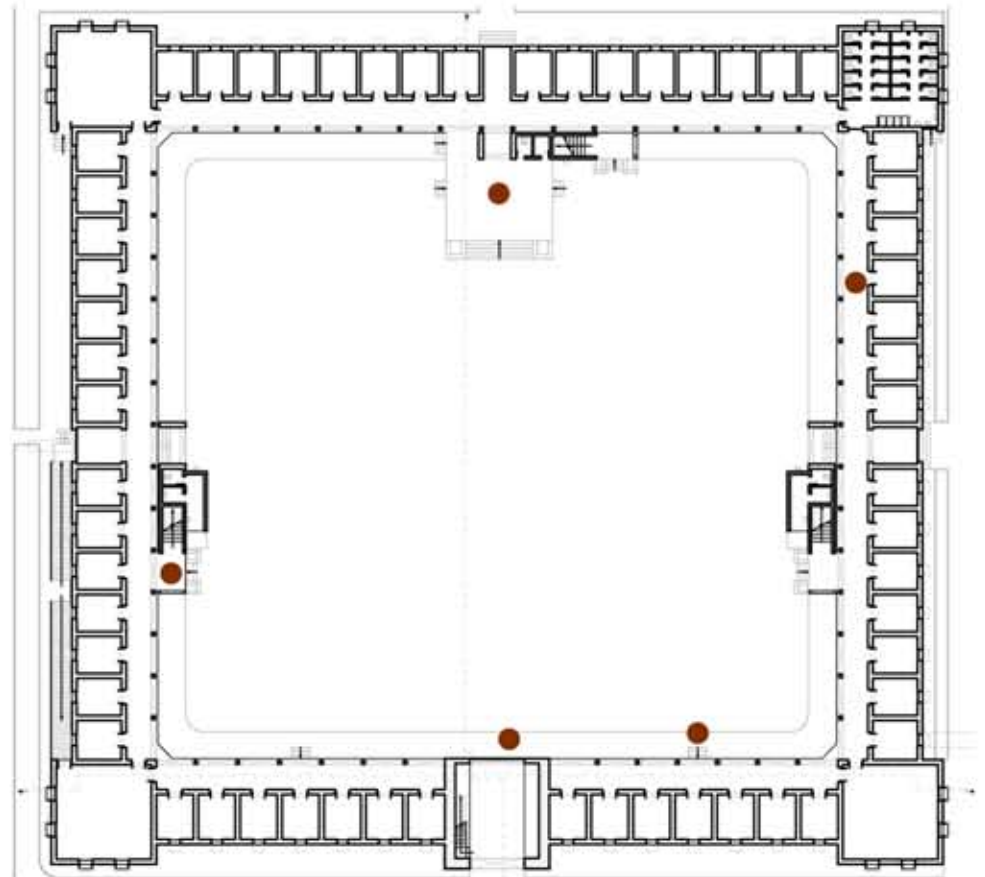

GROUND FLOOR PLAN

CORE SITE

DRAWING

SHEET. TITLE :

PHOTOGRAPHIC DOCUMENTATION

DRG. NO. :

GHSMA/AMD/BRGV/01/00

DATE :

02-07-2015

DRAWN BY :

AKANSHA

CHECKED BY :

SOURAV

LEGENDS

STRUCTURES ON SITE

GATE

PATH

PLINTHS

GROUND FLOOR PLAN

GROUND FLOOR PLAN

SCALE

1:750 NORTH

PROJECT



GANDHI HERITAGE SITES MISSION
SABARMATI ASHRAM PRESERVATION
AND MEMORIAL TRUST

BIBLE ROOM, GUJRAT VIDYAPITH, AHMEDABAD



ROOF DETAIL



WINDOW DETAIL



WALL DETAIL



EXTERIOR ENTRANCE



FRONT WALL




WALL WITH THE DOORS



RIGHT WALL



LEFT WALL

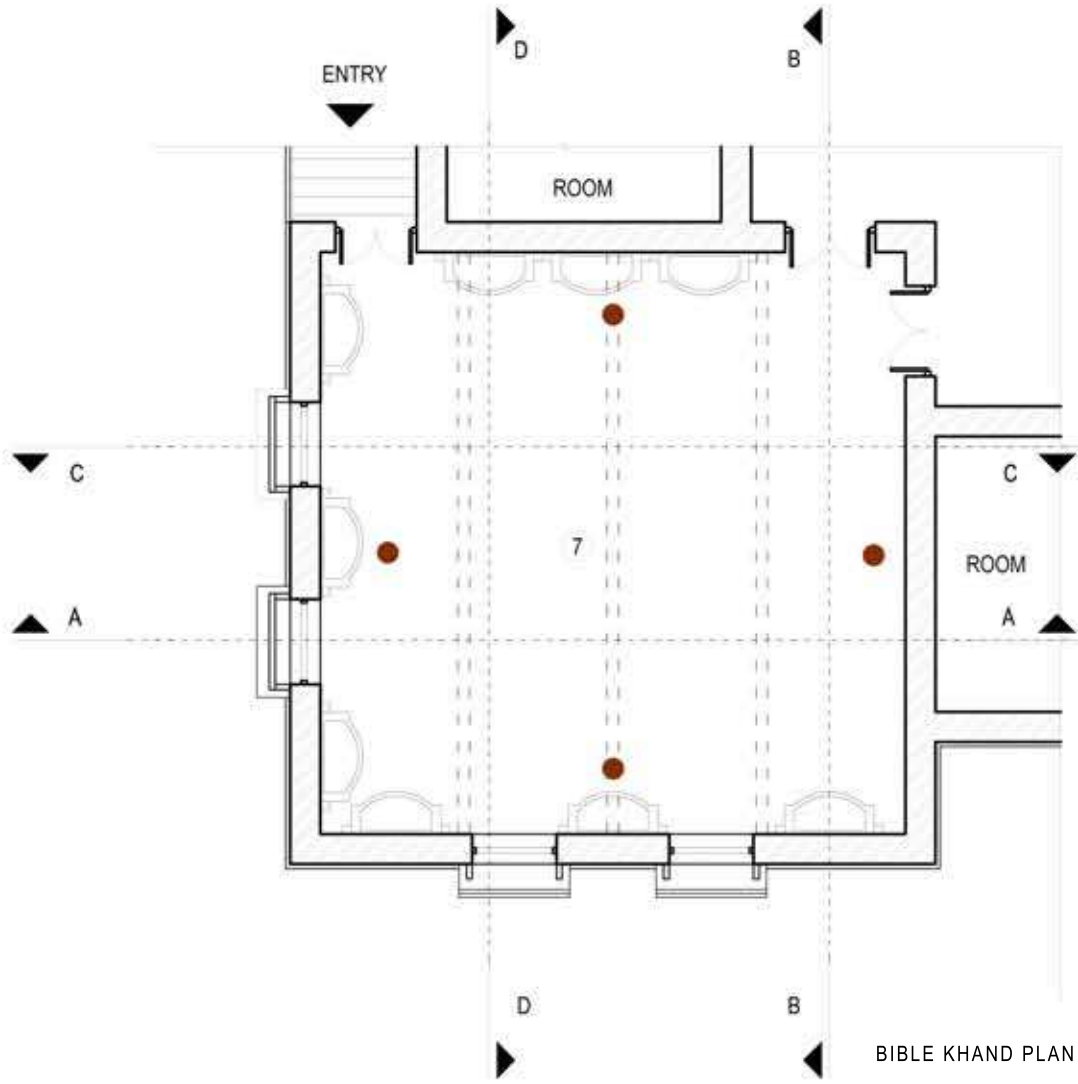

CORE SITE	DRAWING	LEGENDS	SCALE	1:100	NORTH	PROJECT
BIBLE ROOM, GUJRAT VIDYAPEETH	SHEET TITLE: BIBLE ROOM PLAN	STRUCTURES ON SITE	0.5 0 1 3 5M			GANDHI HERITAGE SITES MISSION SABARMATI ASHRAM PRESERVATION AND MEMORIAL TRUST
	DRG. NO.: GHSM/AMD/BRGVI/01/06	GATE				
	DATE: 11-07-2015	PLINTHS				
		GROUND FLOOR PLAN				
		GROUND FLOOR PLAN				