



CORE SITE	DRAWING					SCALE	1:100	NORTH	PROJECT
	SHEET. TITLE :	INVERTED CEILING PLAN			E7770				GANDHI HERITAGE SITES MISSION
	DRG. NO. :	03	DRAWN BY :	PIYUSH	BRICK WOOD				SABARMATI ASHRAM PRESERVATION AND MEMORIAL TRUST
ANASAKTI GANDHI ASHRAM, KAUSANI	DATE :	24-12-2015	CHECKED BY :	PRITPAL	PLY BOARD	-0.5 0 1	5 M		AND MEMORIAL TROOT

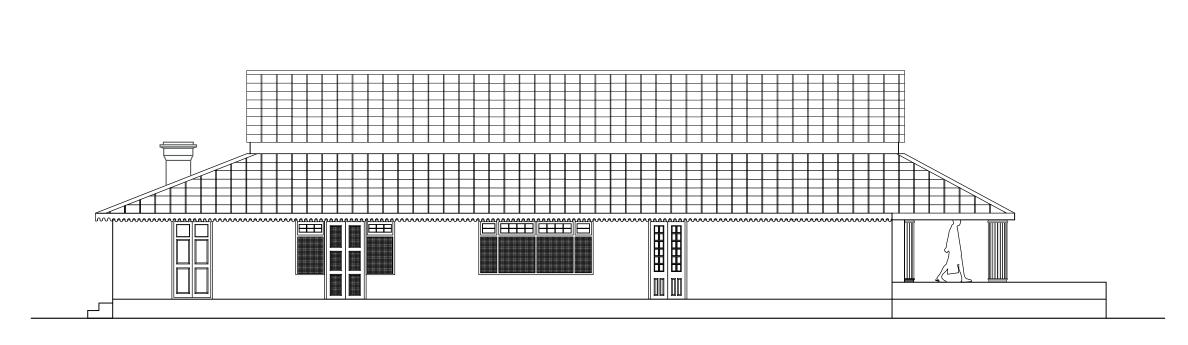


## SOUTH WEST- ELEVATION

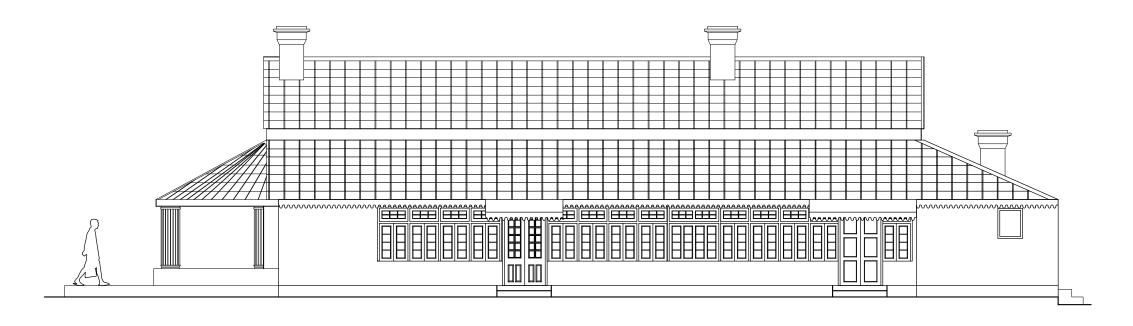


## NORTH-WEST ELEVATION

CORE SITE	DRAWING				SCALE 1:100 NORTH		PROJECT
	SHEET. TITLE :	ELEVATION		F77770			GANDHI HERITAGE SITES MISSION
	DRG. NO. :	04 DRAWN BY:	AWN BY: PIYUSH & NITIN	BRICK WOOD		SABARMATI ASHRAM PRESERVATION AND MEMORIAL TRUST	
ANASAKTI GANDHI ASHRAM, KAUSANI	DATE :	18-12-2015 CHECKED BY	PRITPAL	PLY BOARD	-0.5 0 1	5 M	, and memorial rives

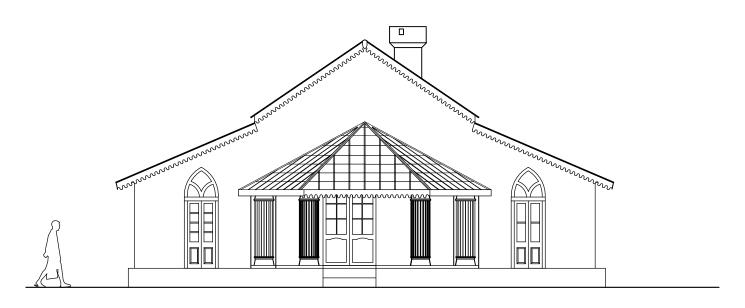



FRONT- ELEVATION

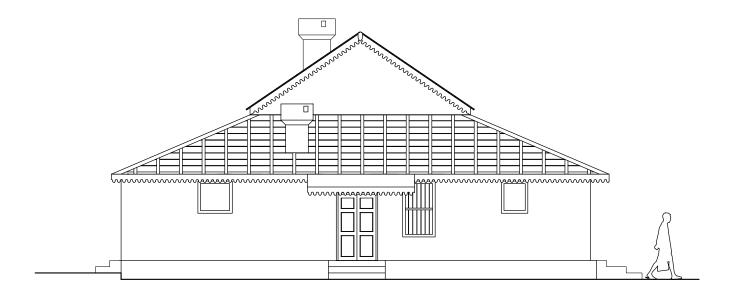

REAR ELEVATION

CORE SITE	DRAWING					SCALE	1:100	NORTH	PROJECT
	SHEET. TITLE :	ELEVATIONS			WWA policy				GANDHI HERITAGE SITES MISSION
	DRG. NO. :	05	DRAWN BY :	PIYUSH &NITIN	BRICK WOOD				SABARMATI ASHRAM PRESERVATION AND MEMORIAL TRUST
ANASAKTI GANDHI ASHRAM, KAUSANI	DATE :	18-12-2015	CHECKED BY :	AMANJEET	PLY BOARD	-0.5 0 1	5 M		AND MEMORIAL TROOT

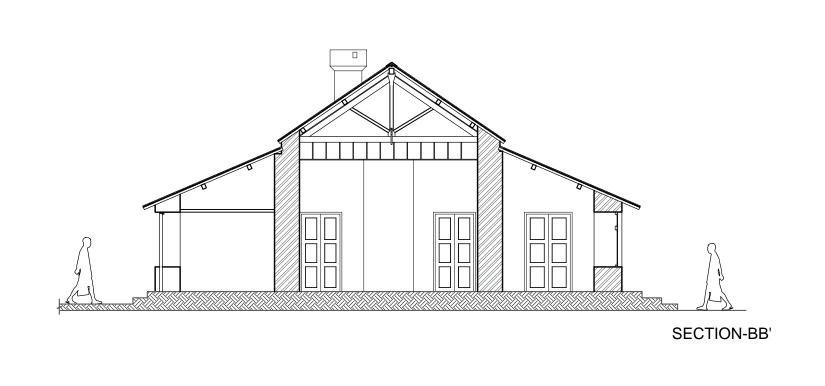

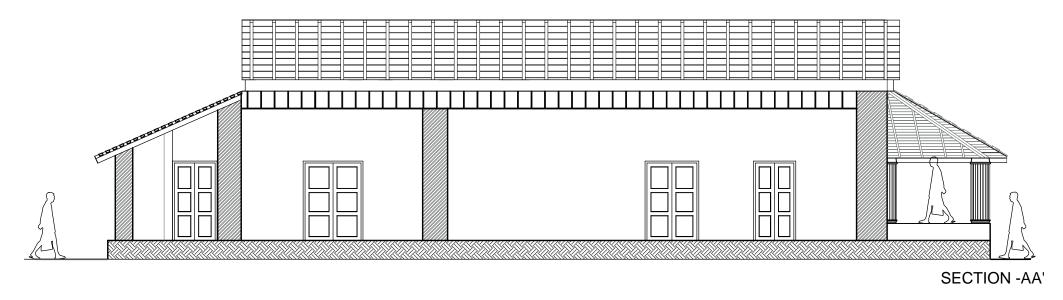


CORE SITE	DRAWING				SCALE	1:100 NORTH PROJECT		
	SHEET. TITLE :	SECTIONS		F/////		GANDHI HERITAGE S	SITES MISSION	
	DRG. NO. :	06	DRAWN BY :	PIYUSH&NITIN BRICK WOOD		SABARMATI ASHRAI AND MEMORIAL TRU	M PRESERVATION	
ANASAKTI GANDHI ASHRAM, KAUSANI	DATE :	22-12-2015	CHECKED BY:	AMANJEET PLY BOARD	-0.5 0 1	5 M	01	



01 North -East view



04 East View

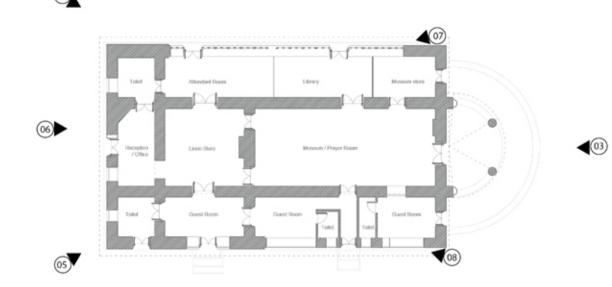



02 North-West view



05South-East View



Sill Level Plan

07 North Planter



08 South Planter



03 Front Elevation



06 Rear Elevation



09 View from Parking


NOTES		PROJECT			
		ARCHITECTURAL DOCUMENTATION	DRG. NO.: 1	SCALE N.A  DRAWN BY: Plyush Kumar	
	0 1 3 5 M	UTTRAKHAND	DATE: 06-02-2016	CHECKED BY : Ar. Amanjeet Kaur	



01 Interior Space



04 Chimney

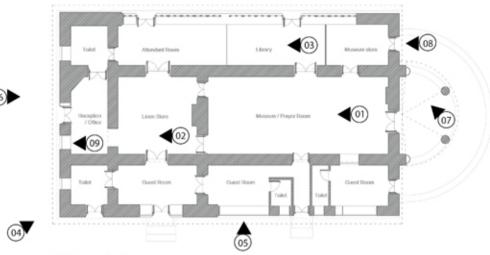

Sill Level Plan



02 interior space



05 Window type1







06 Door & window type 2





09 window type2

NOTES			PROJECT					
			ARCHITECTURAL DOCUMENTATION	DRG. TITLE :	Photographic Documentation	SCALE N.A		
			OF ANASAKTI AT KAUSANI ASHRAM, UTTRAKHAND	DRG. NO.:	1	DRAWN BY: Plyush Kumar		
	0 1	3 5 M		DATE:	06-02-2016	CHECKED BY : Ar. Amanjeet Kau	r	