



ARCHITECTURAL DOCUMENTATION OF HARIJAN SEWAK SANGH KINGSWAY CAMP, NEW DELHI.

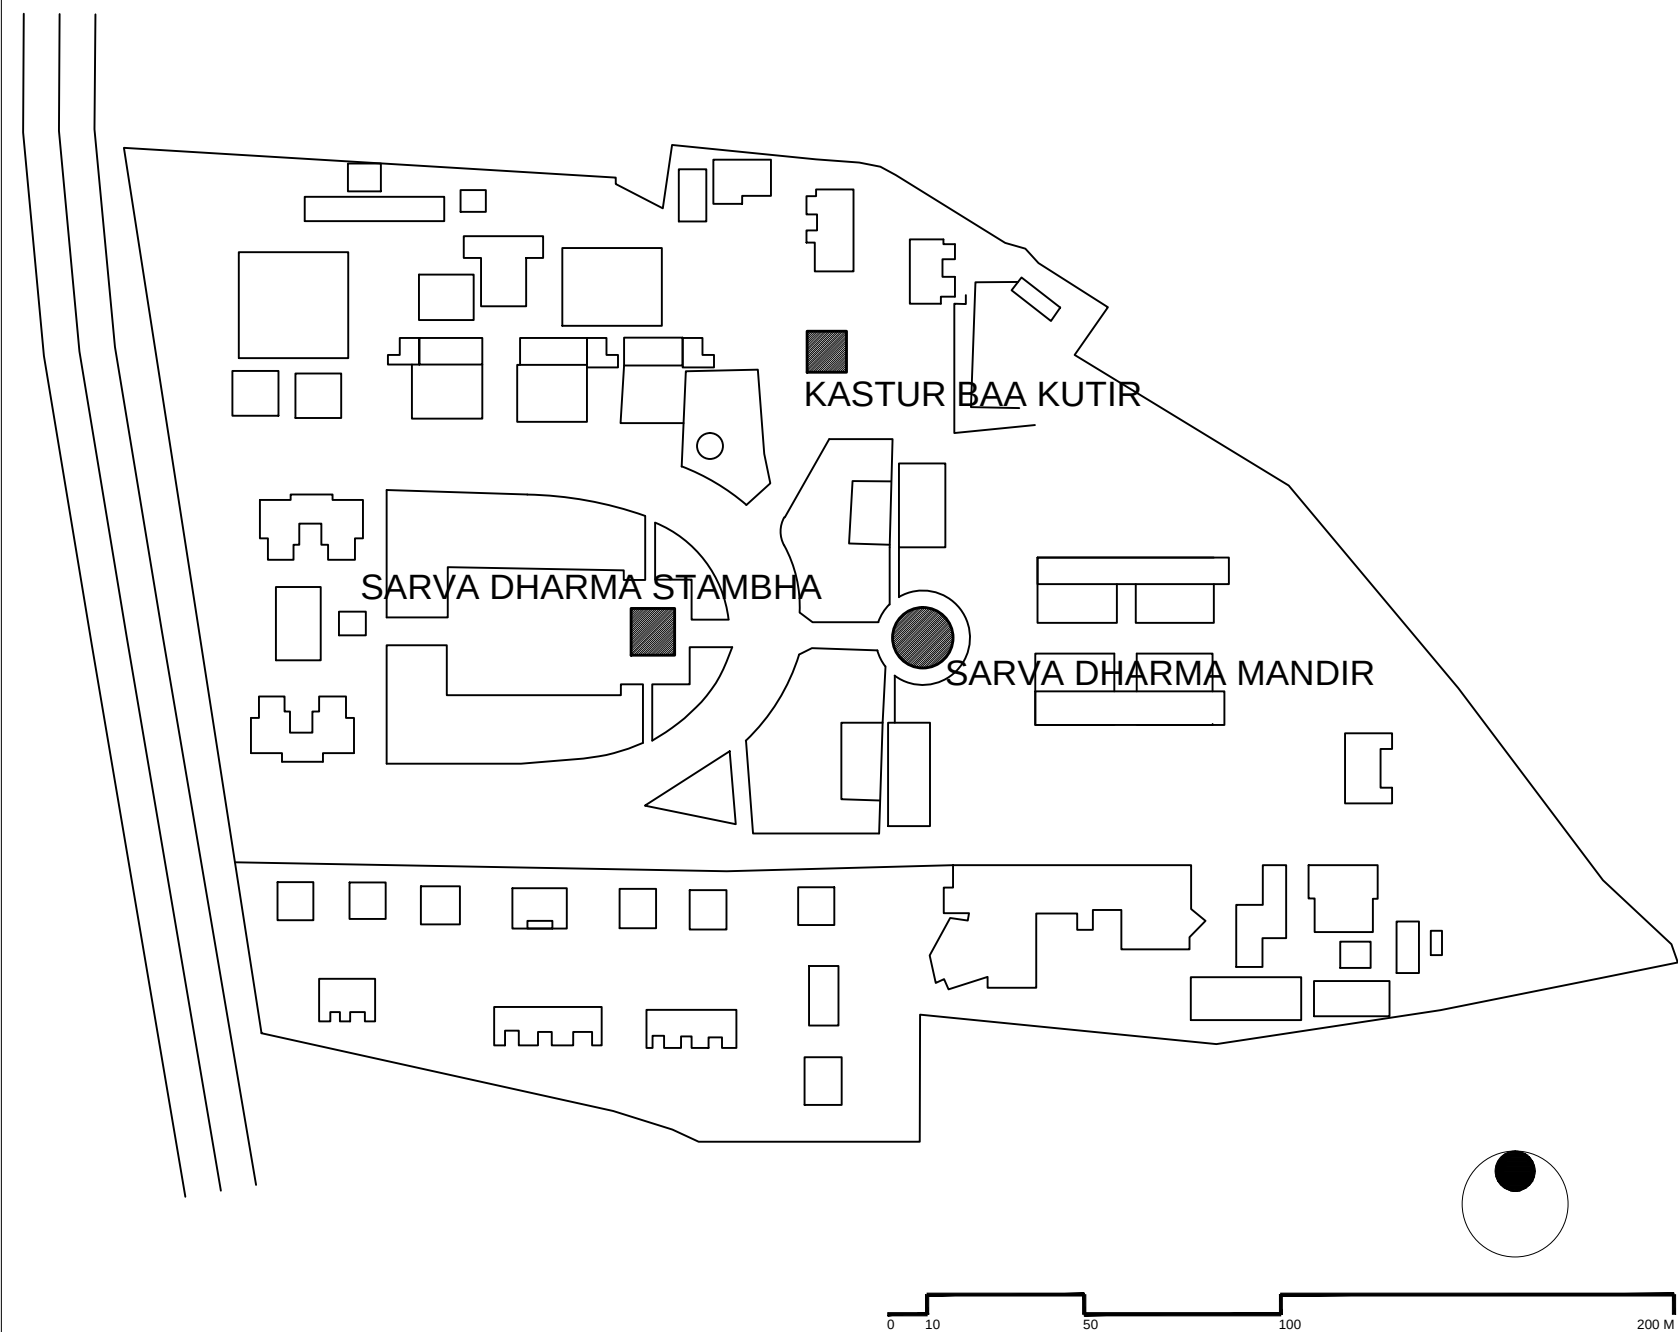



LIST OF DRAWINGS

01. SITE LAYOUT
02. KASTUR BAA KUTIR SITE PLAN
03. KASTUR BAA KUTIR GROUND FLOOR PLAN LVL. AT 2.0 M
04. KASTUR BAA KUTIR FIRST FLOOR PLAN LVL. AT 5.8 M
05. KASTUR BAA KUTIR REFLECTED CEILING OF GROUND FLOOR PLAN LVL. AT 4.5 M
06. KASTUR BAA KUTIR REFLECTED CEILING OF FIRST FLOOR PLAN LVL. AT 7.7 M
07. KASTUR BAA KUTIR SECTION A-A
08. KASTUR BAA KUTIR SECTION B-B
09. KASTUR BAA KUTIR SECTION C-C
10. KASTUR BAA KUTIR EAST SIDE ELEVATION
11. KASTUR BAA KUTIR WEST SIDE ELEVATION
12. KASTUR BAA KUTIR NORTH SIDE ELEVATION
13. KASTUR BAA KUTIR SOUTH SIDE ELEVATION
14. KASTUR BAA KUTIR DETAILING OF DOOR & WINDOW
15. SARVA DHARMA MANDIR SITE PLAN
16. SARVA DHARMA MANDIR GROUND FLOOR PLAN LVL. AT 1.4 M
17. SARVA DHARMA MANDIR FIRST FLOOR PLAN LVL. AT 6.5 M
18. SARVA DHARMA MANDIR REFLECTED CEILING PLAN OF GROUND FLOOR LVL. AT 1.4 M
19. SARVA DHARMA MANDIR REFLECTED CEILING PLAN OF FIRST FLOOR LVL. AT 5.2 M
20. SARVA DHARMA MANDIR SECTION A-A
21. SARVA DHARMA MANDIR SECTION B-B
22. SARVA DHARMA MANDIR WEST SIDE ELEVATION
23. SARVA DHARMA MANDIR SOUTH SIDE ELEVATION
24. SARVA DHARMA MANDIR DETAILING OF DECORATIVE ELEMENTS
25. SARVA DHARMA STAMBHA SITE PLAN
26. SARVA DHARMA STAMBHA FLOOR PLAN LVL. AT 4.0 M
27. SARVA DHARMA STAMBHA FLOORING PLAN LVL. AT 0.6 M
28. SARVA DHARMA STAMBHA SECTION A-A
29. SARVA DHARMA STAMBHA SECTION B-B
30. SARVA DHARMA STAMBHA EAST SIDE ELEVATION
31. SARVA DHARMA STAMBHA WEST SIDE ELEVATION
32. SARVA DHARMA STAMBHA NORTH SIDE ELEVATION
33. SARVA DHARMA STAMBHA SOUTH SIDE ELEVATION
34. SARVA DHARMA STAMBHA DETAILING OF DECORATIVE ELEMENTS
35. SARVA DHARMA STAMBHA DETAILING OF MISCELLANEOUS ELEMENTS
36. GOOGLE IMAGE OF SITE
37. KASTUR BAA KUTIR PHOTO DOCUMENTATION 01
38. KASTUR BAA KUTIR PHOTO DOCUMENTATION 02
39. SARVA DHARMA MANDIR PHOTO DOCUMENTATION 01
40. SARVA DHARMA MANDIR PHOTO DOCUMENTATION 02
41. SARVA DHARMA STAMBHA PHOTO DOCUMENTATION 01
42. SARVA DHARMA STAMBHA PHOTO DOCUMENTATION 02

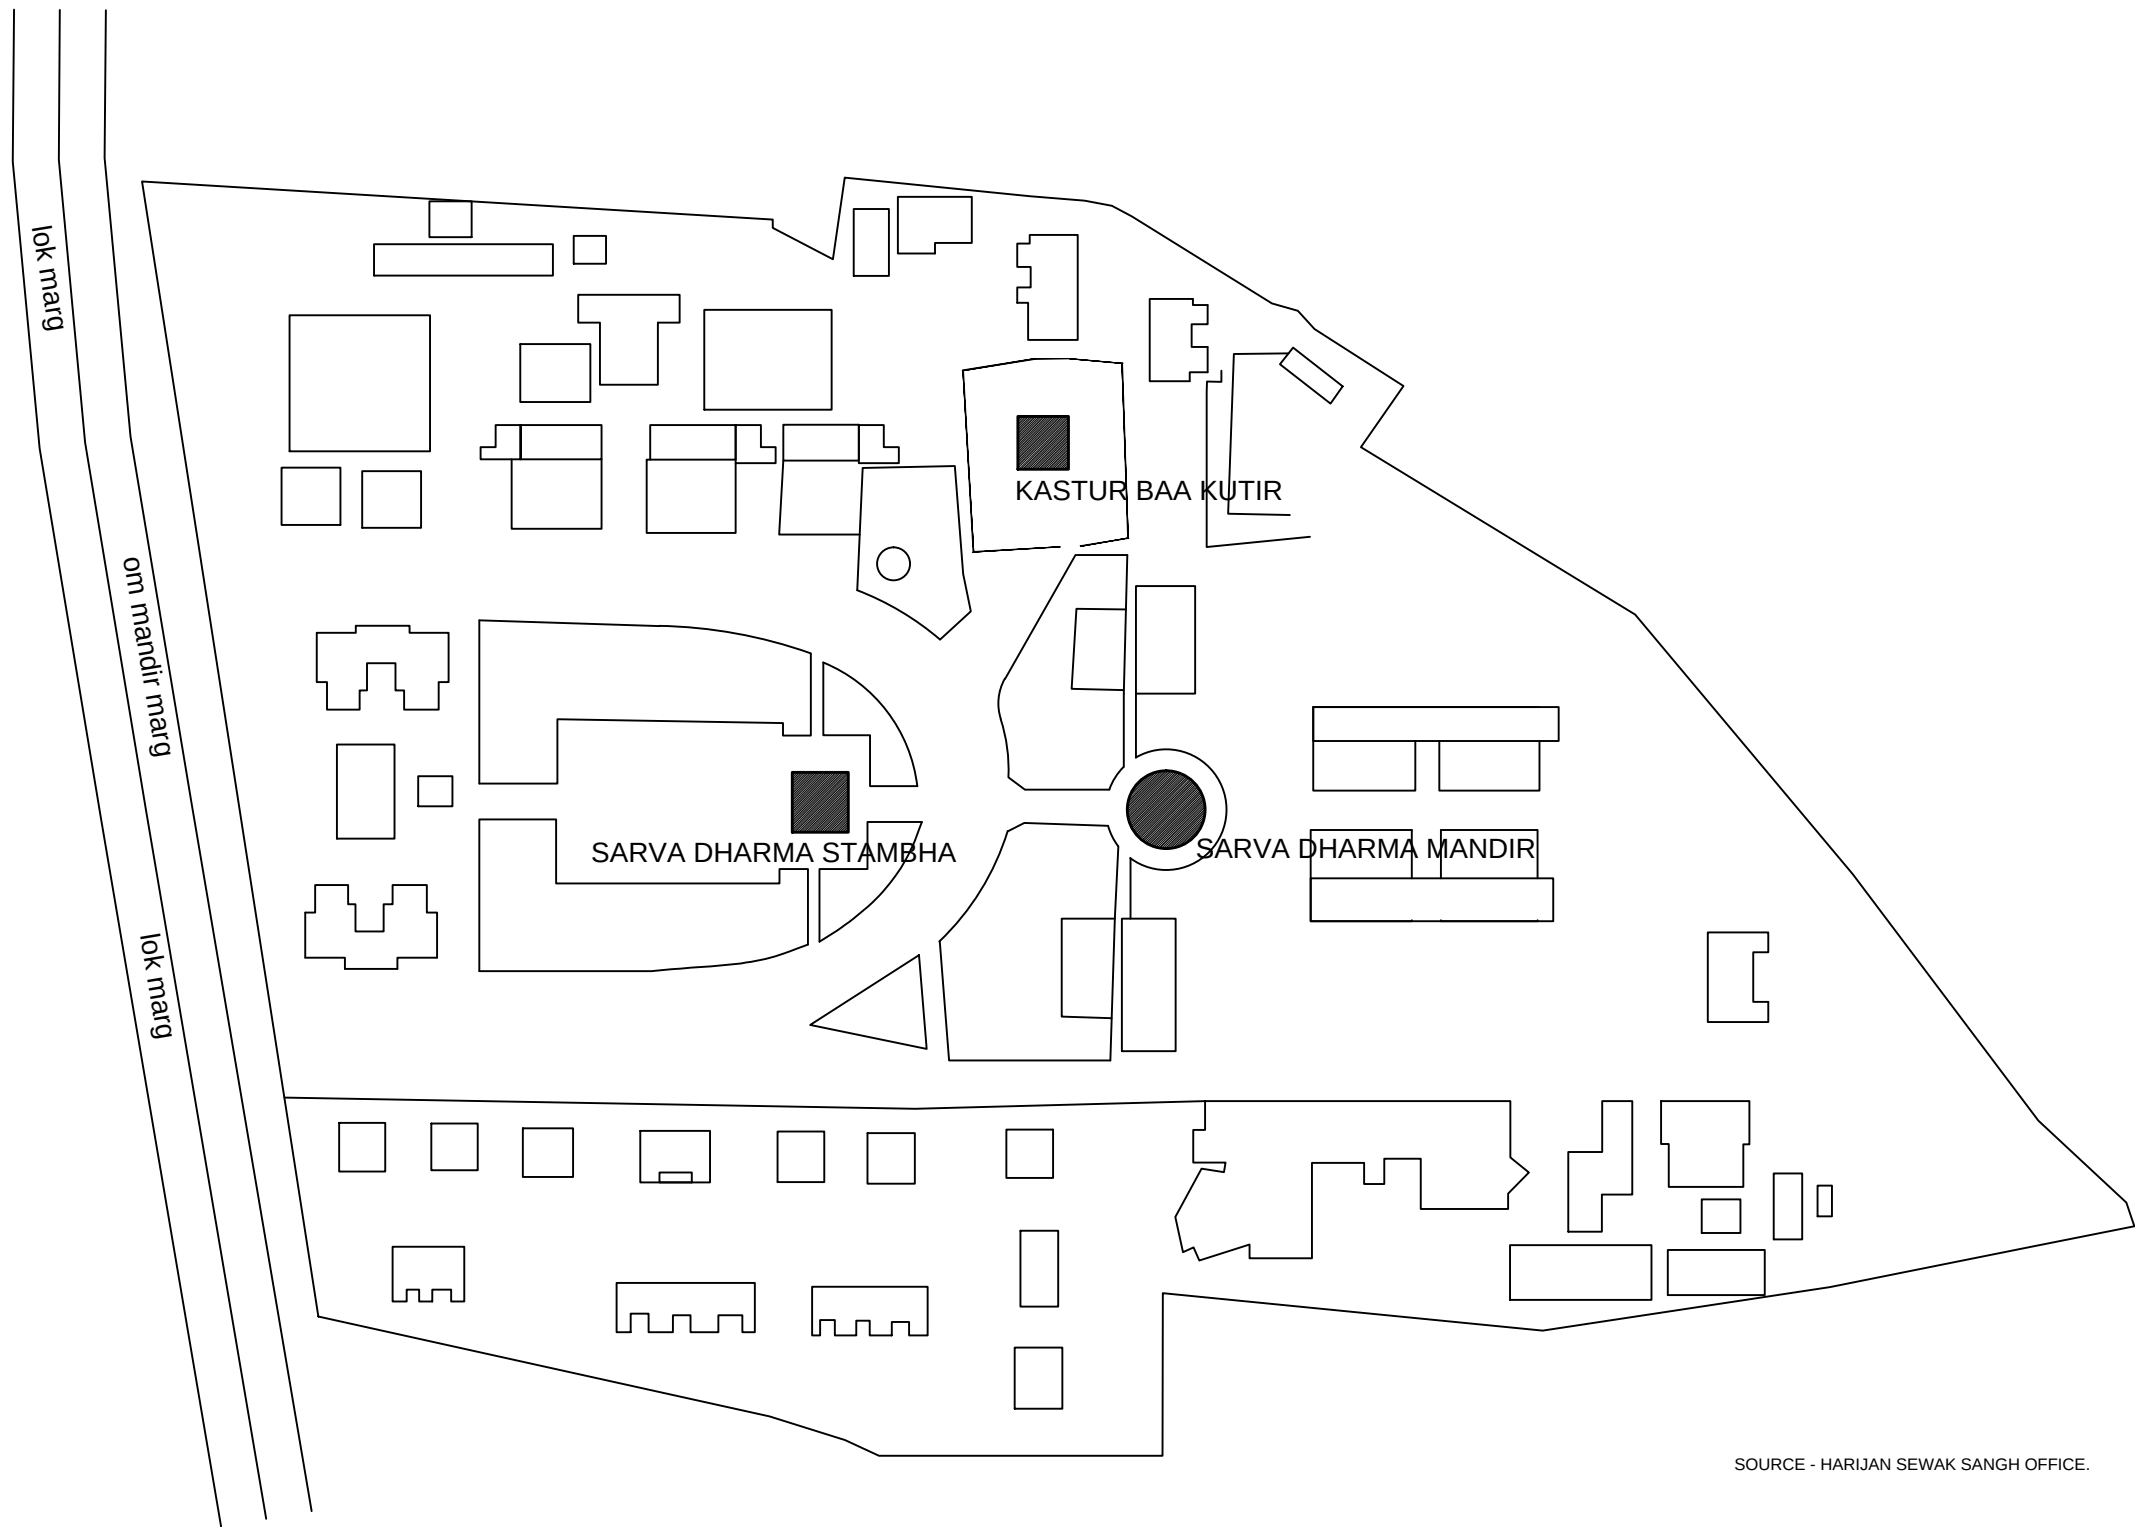



SOURCE - HARIJAN SEWAK SANGH OFFICE.


CORE SITE		DRAWING				SCALE	1:1500	NORTH	PROJECT
KASTUR BAA KUTIR ARCHITECTURAL DOCUMENTATION OF HARIJAN SEWAK SANGH KINGSWAY CAMP , NEW DELHI.	SHEET. TITLE :	SITE LAYOUT						GANDHI HERITAGE SITES MISSION SABARMATI ASHRAM PRESERVATION AND MEMORIAL TRUST	
	DRG. NO. :	01		DRAWN BY :	TARANPREET				
	DATE :	04-DEC-2015		CHECKED BY :	RADHIKA DHUMAL				

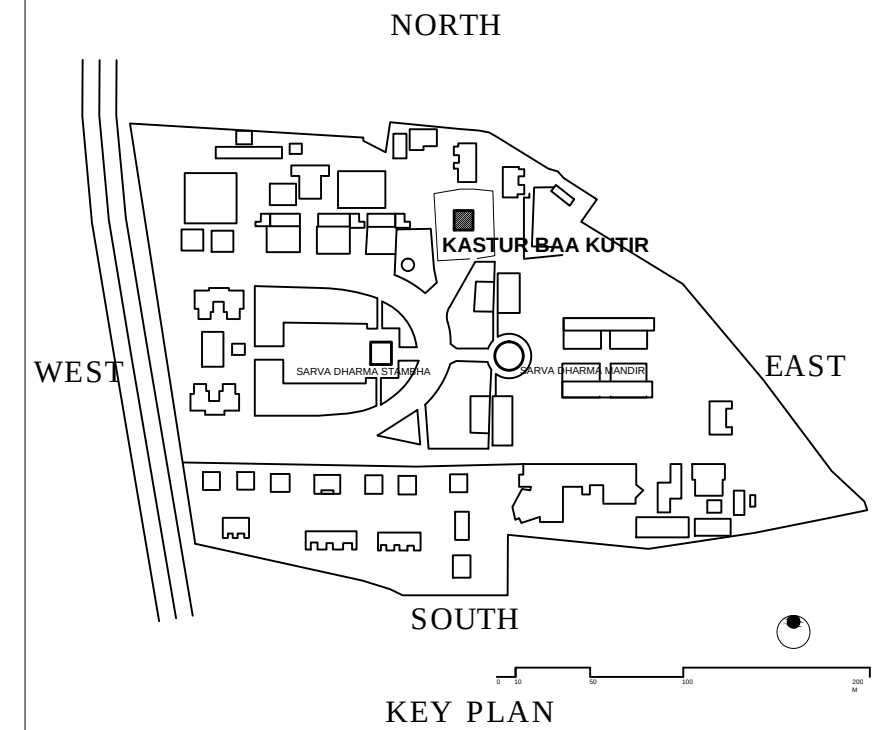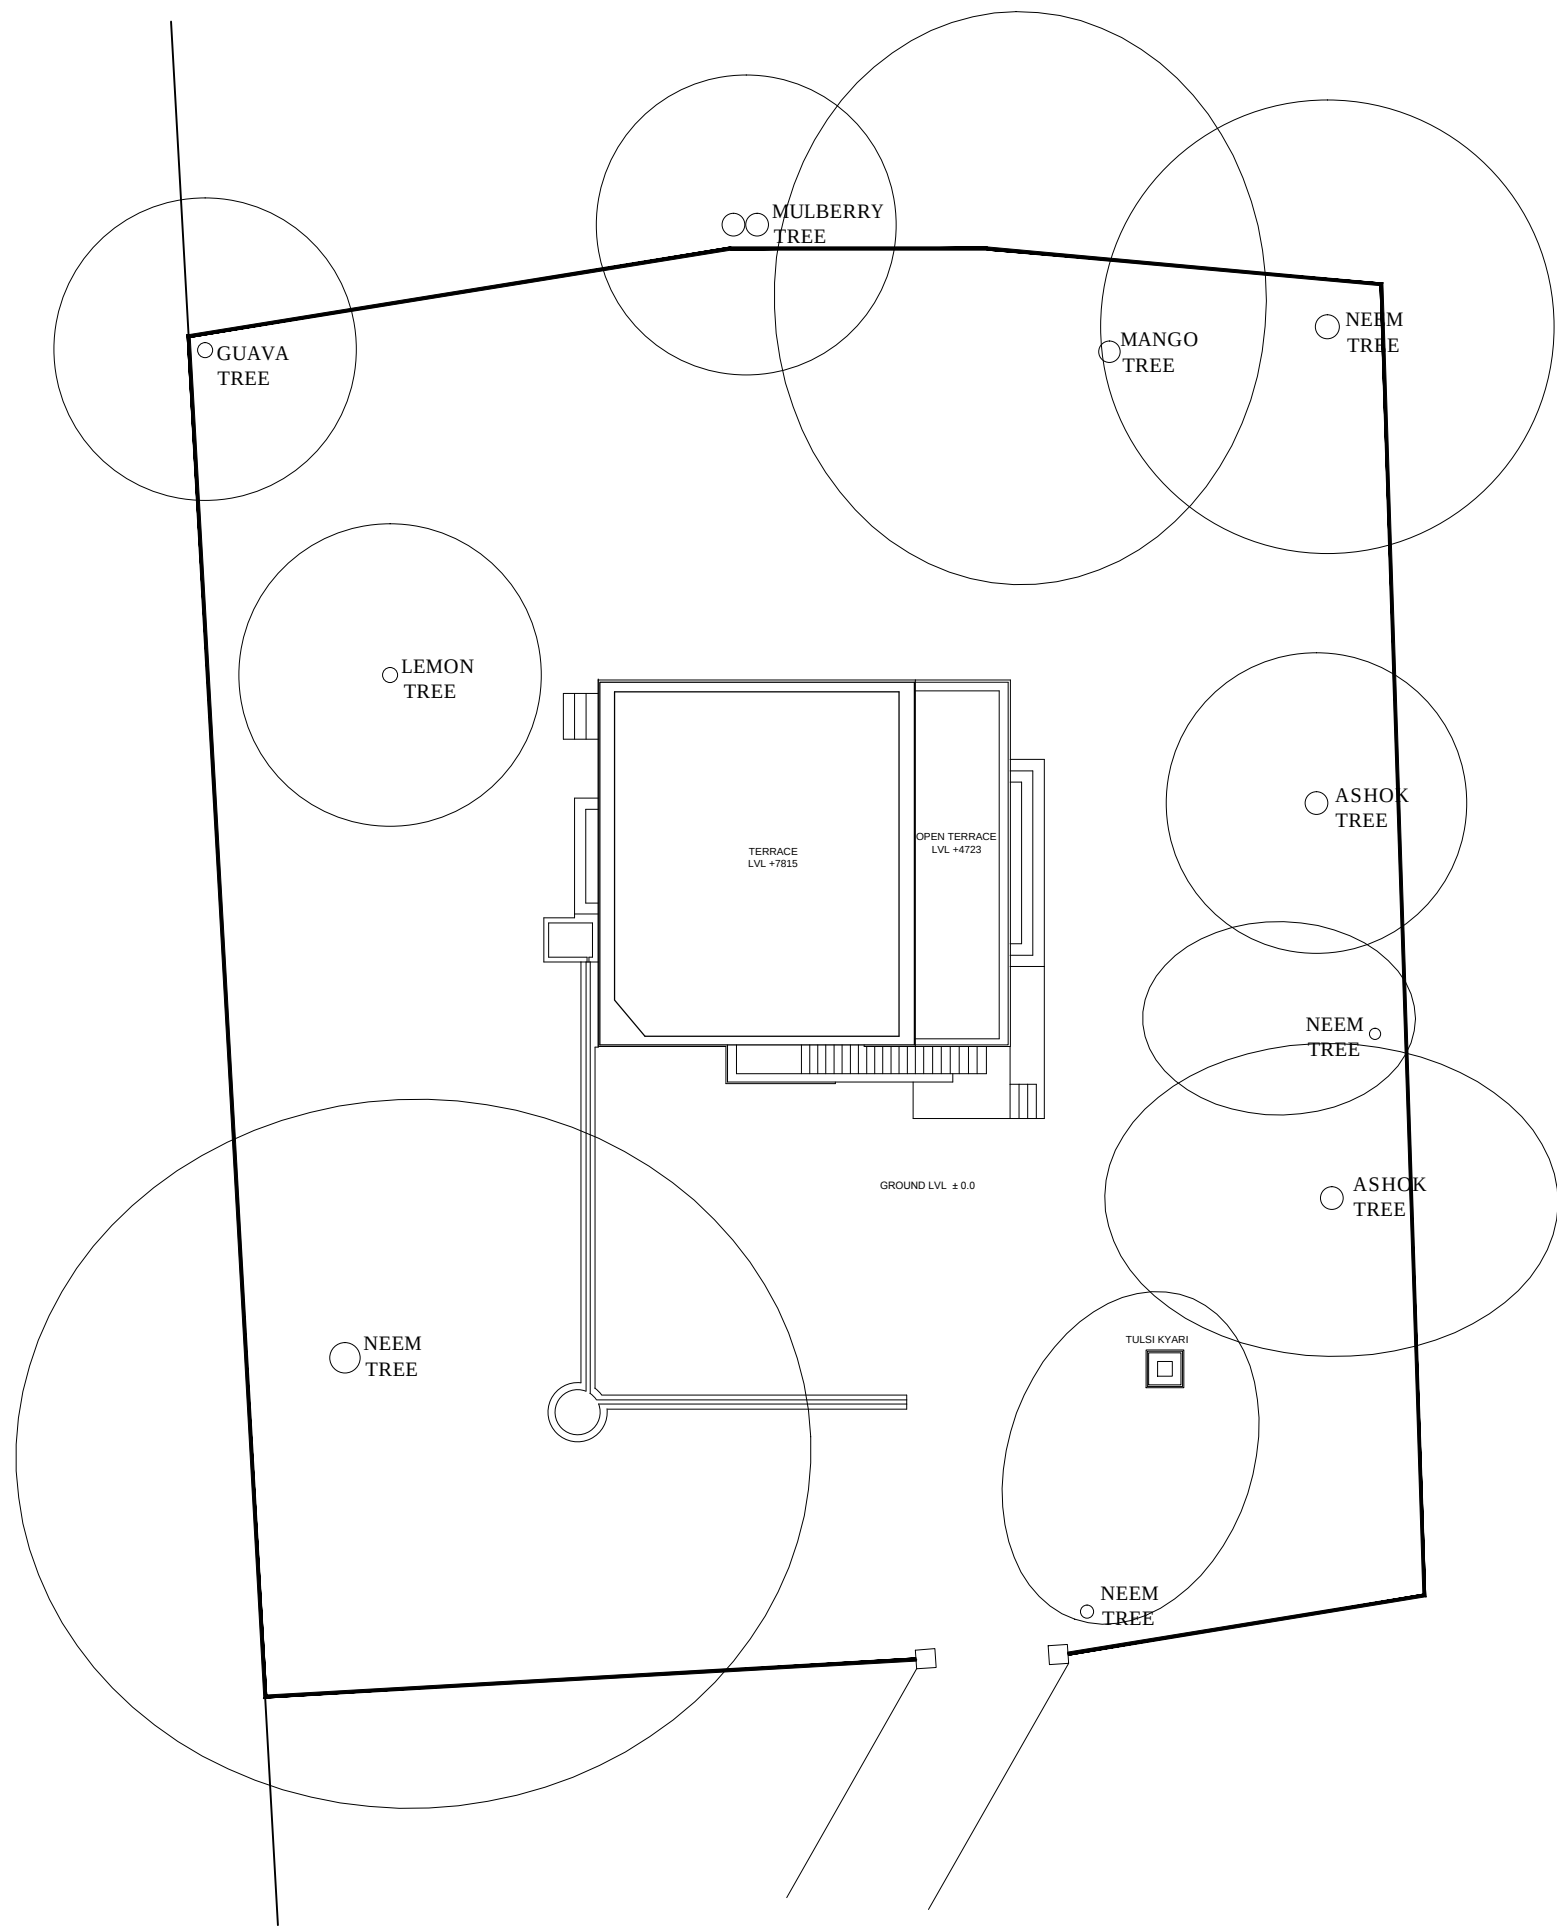


CORE SITE	DRAWING				SCALE	1:200	NORTH	PROJECT
KASTUR BAA KUTIR ARCHITECTURAL DOCUMENTATION OF HARIJAN SEWAK SANGH KINGSWAY CAMP , NEW DELHI.	SHEET. TITLE : DRG. NO. : DATE :	SITE PLAN 02 27-NOV-2015	DRAWN BY : CHECKED BY :	TARANPREET RADHIKA DHUMAL				GANDHI HERITAGE SITES MISSION SABARMATI ASHRAM PRESERVATION AND MEMORIAL TRUST

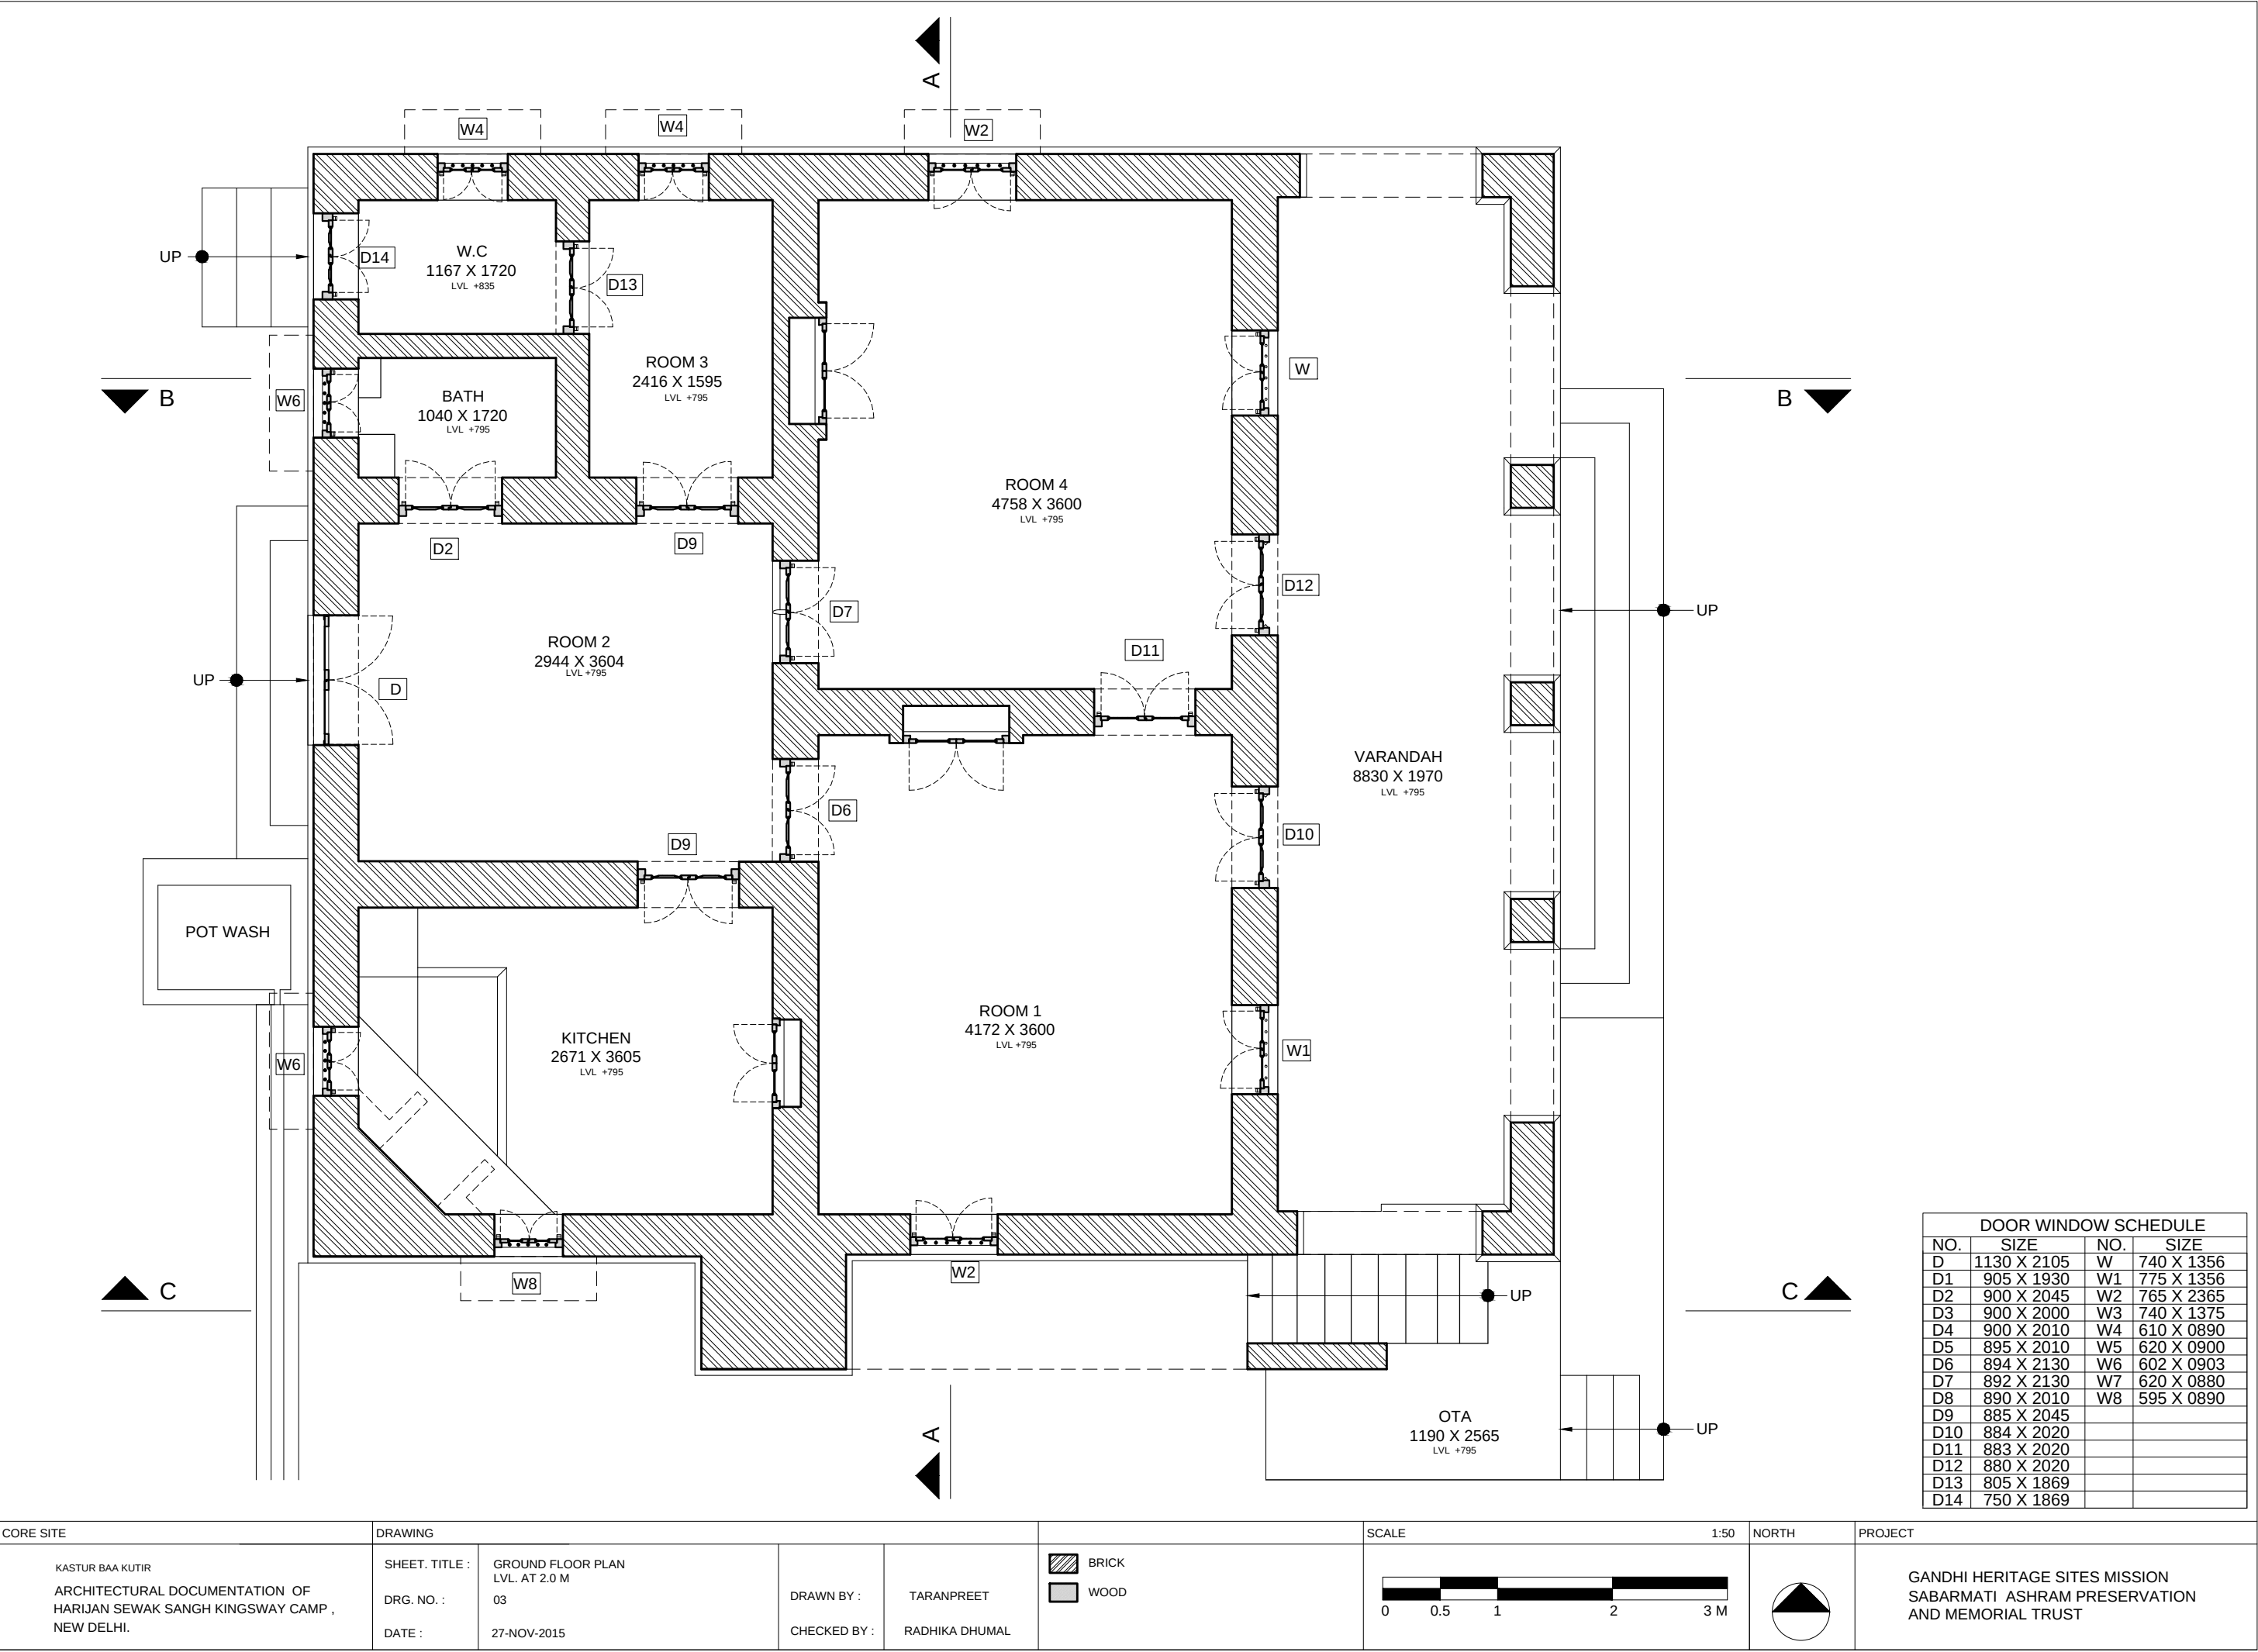


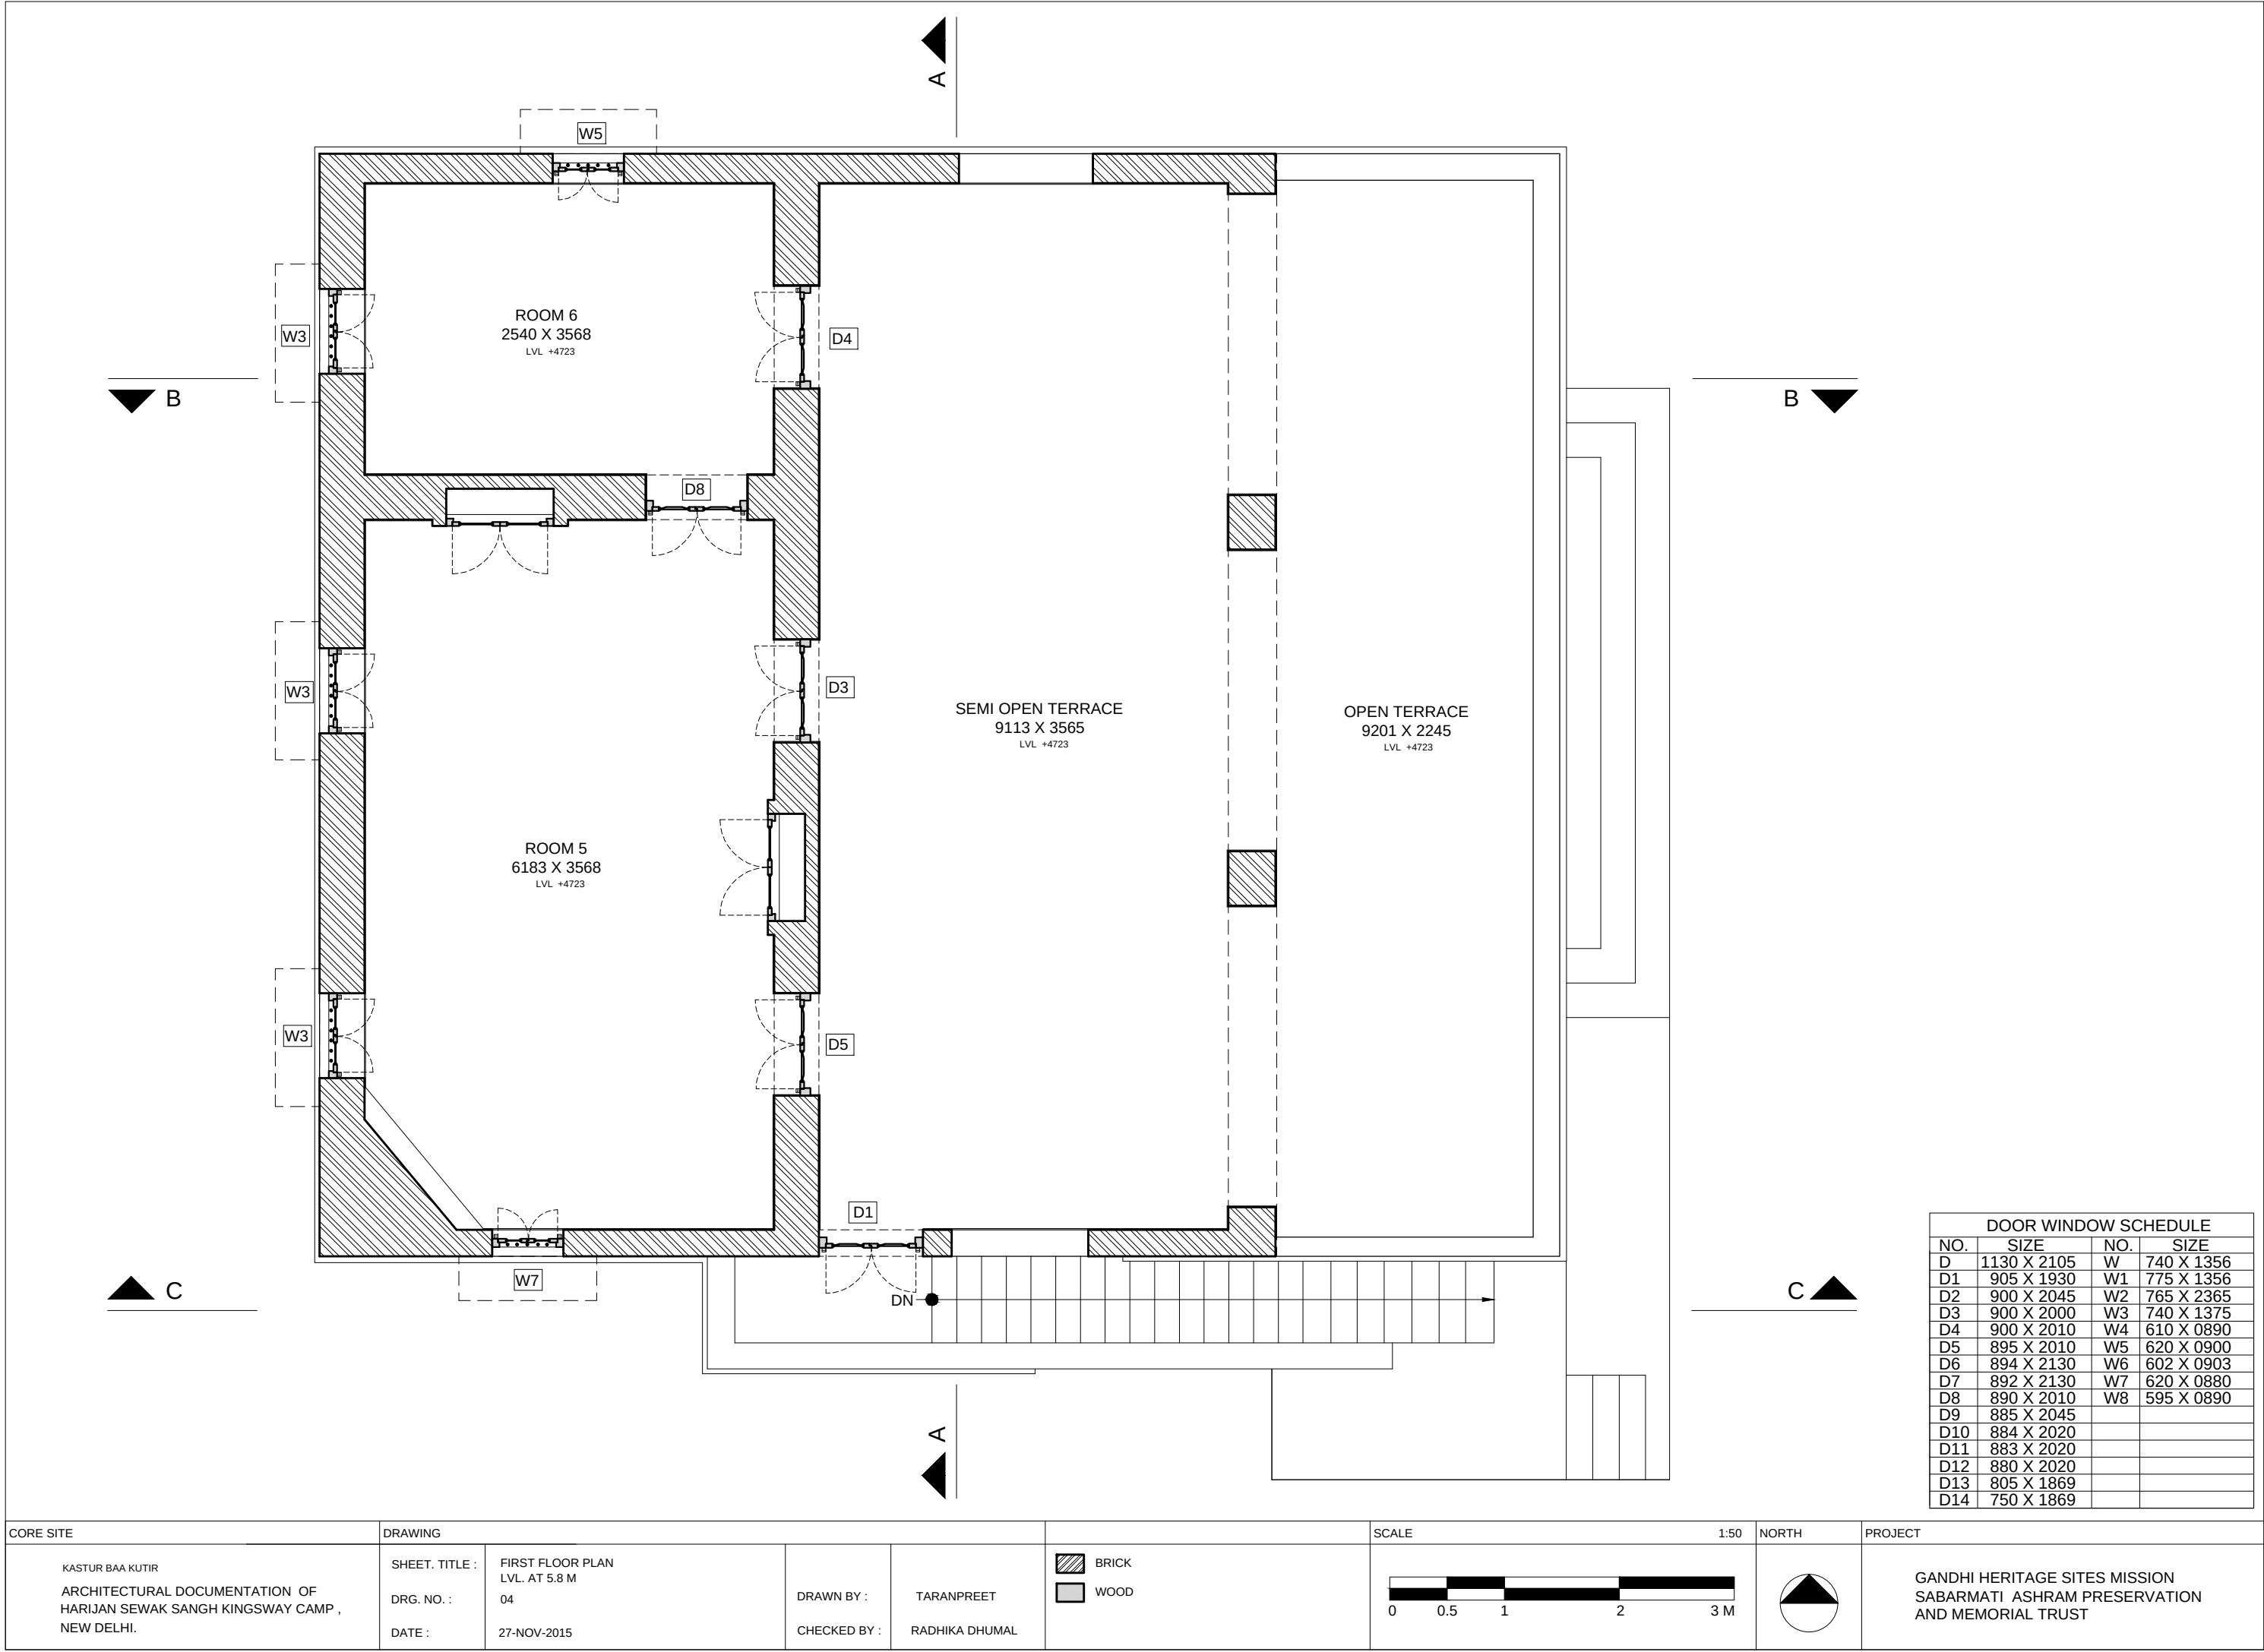

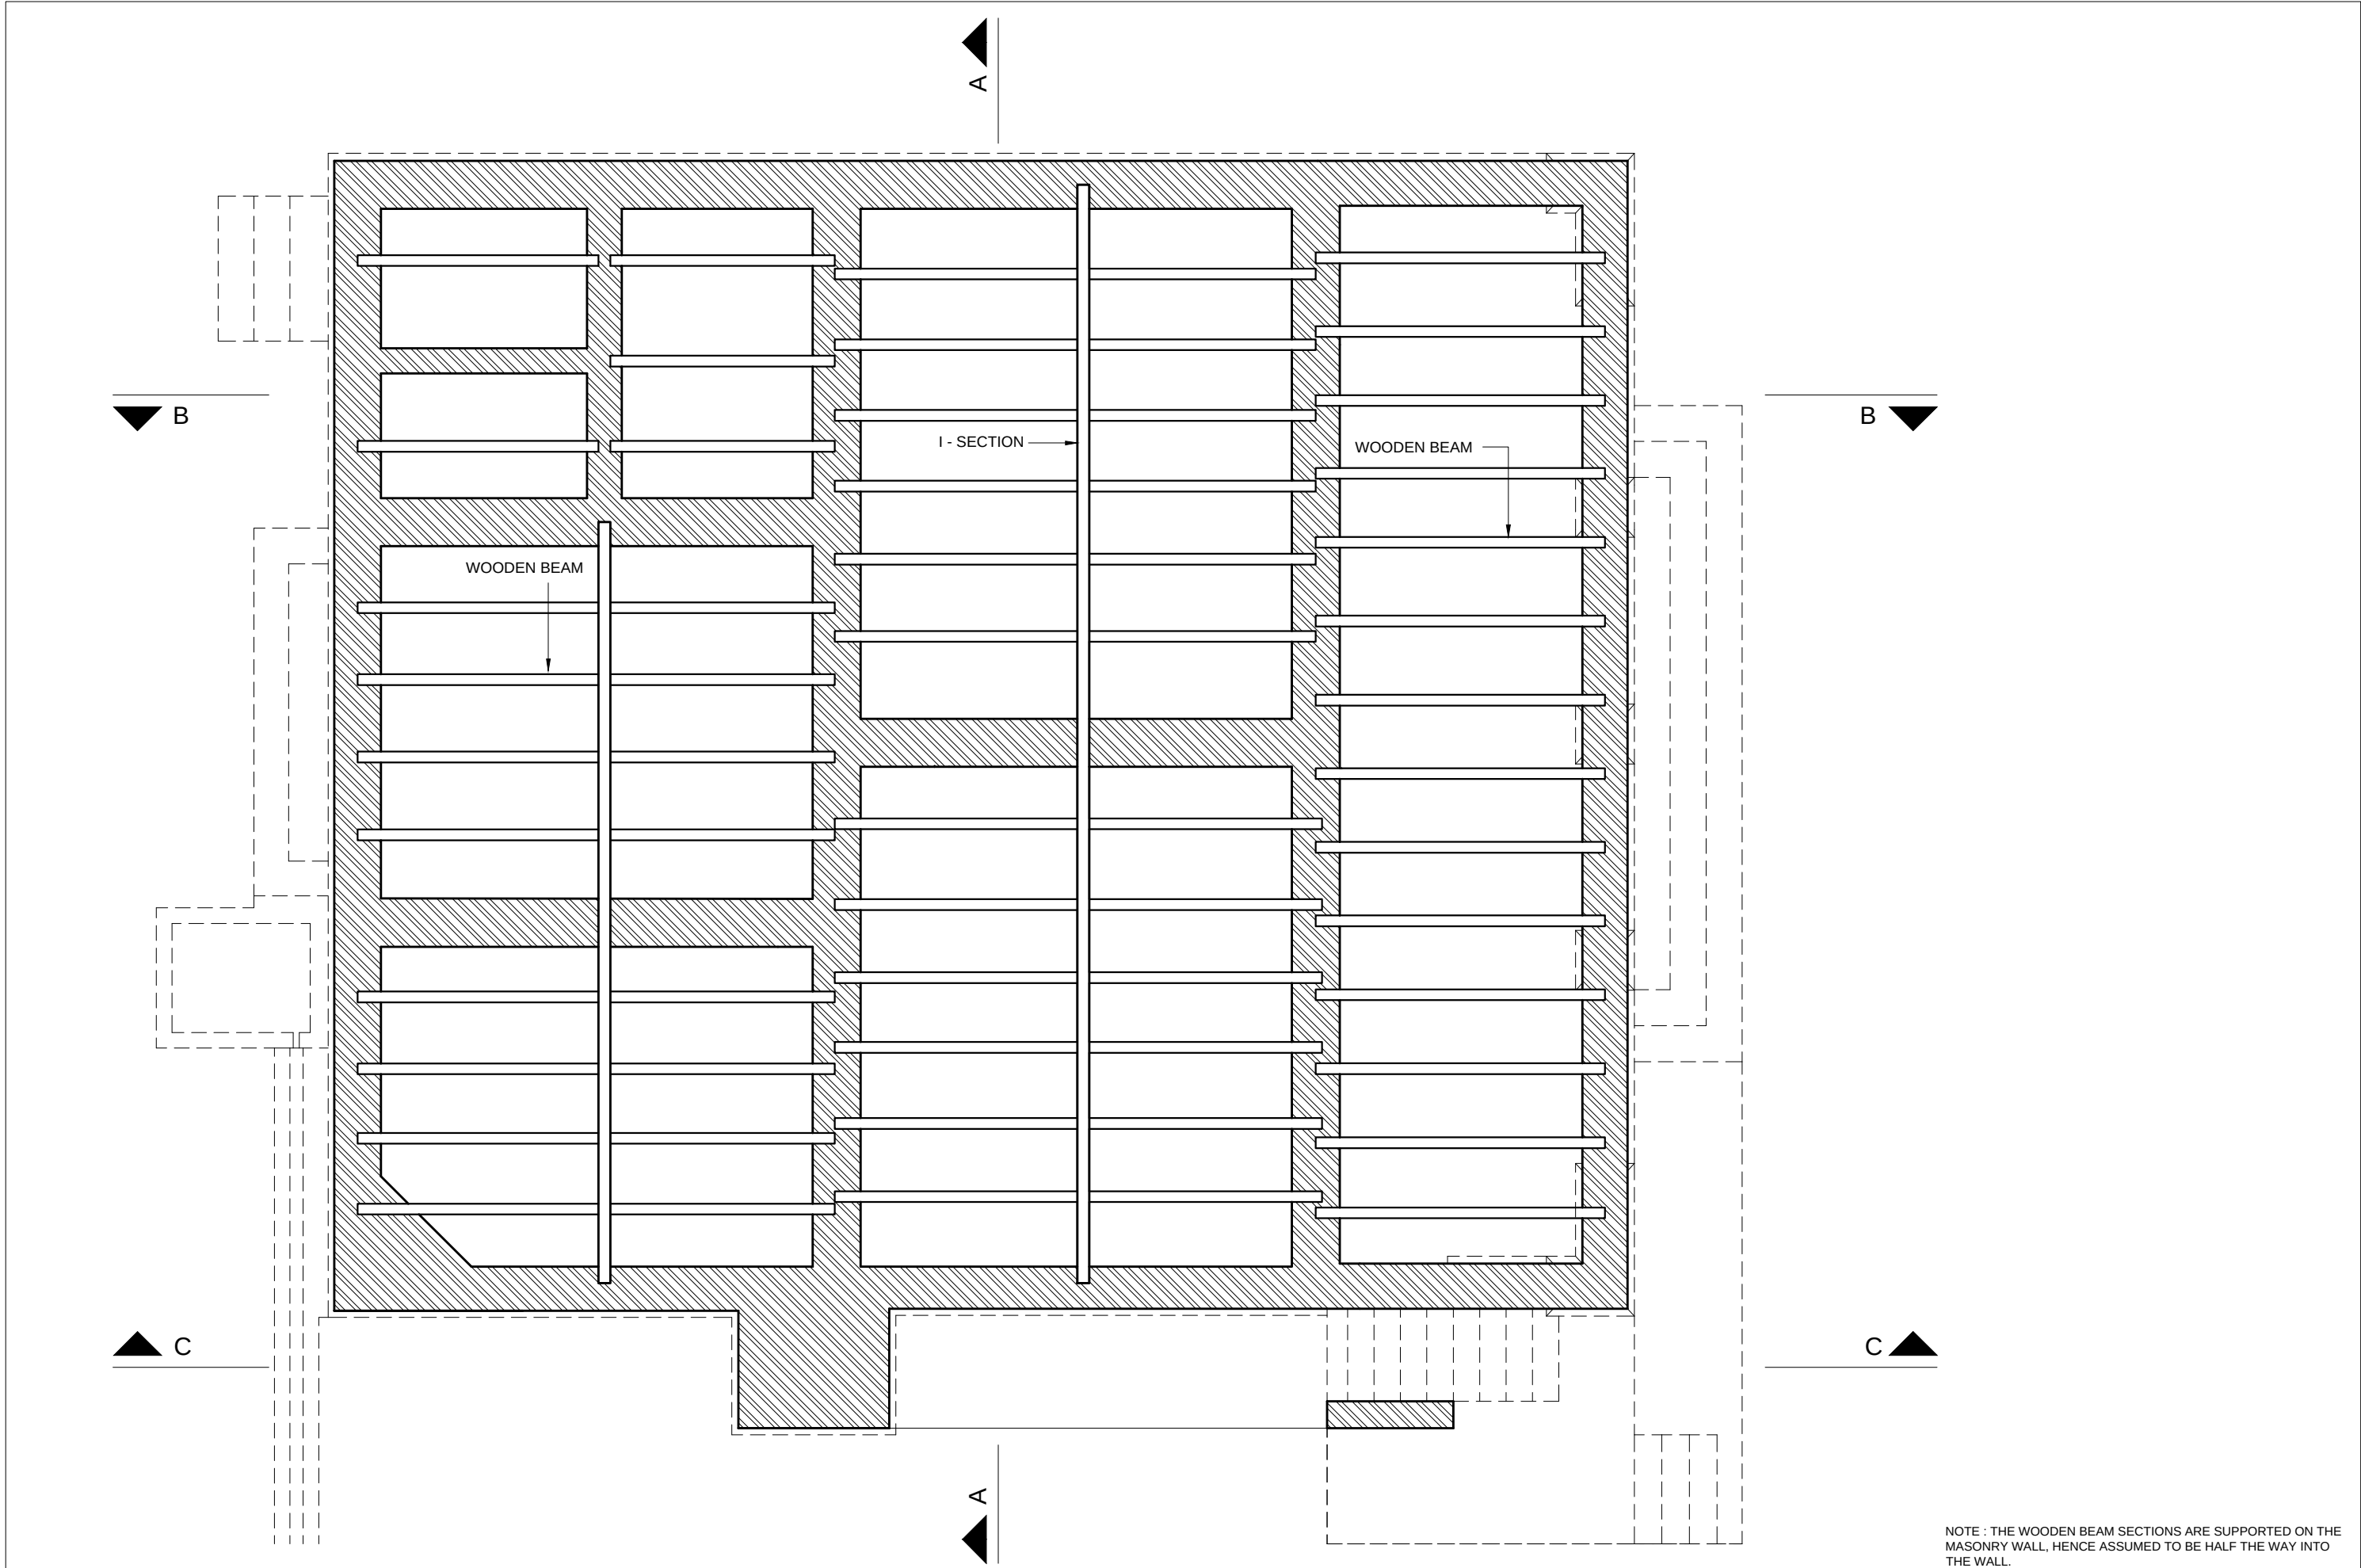


NOTE : THE WOODEN BEAM SECTIONS ARE SUPPORTED ON THE MASONRY WALL, HENCE ASSUMED TO BE HALF THE WAY INTO THE WALL.


 
CORE SITE		DRAWING		SCALE		NORTH		PROJECT
KASTUR BAA KUTIR ARCHITECTURAL DOCUMENTATION OF HARIJAN SEWAK SANGH KINGSWAY CAMP , NEW DELHI.		SHEET. TITLE : DRG. NO. : DATE :	REFLECTED CEILING PLAN OF GROUND FLOOR LVL. AT 4.5 M 05 27-NOV-2015	DRAWN BY : CHECKED BY :	TARANPREET RADHIKA DHUMAL			GANDHI HERITAGE SITES MISSION SABARMATI ASHRAM PRESERVATION AND MEMORIAL TRUST

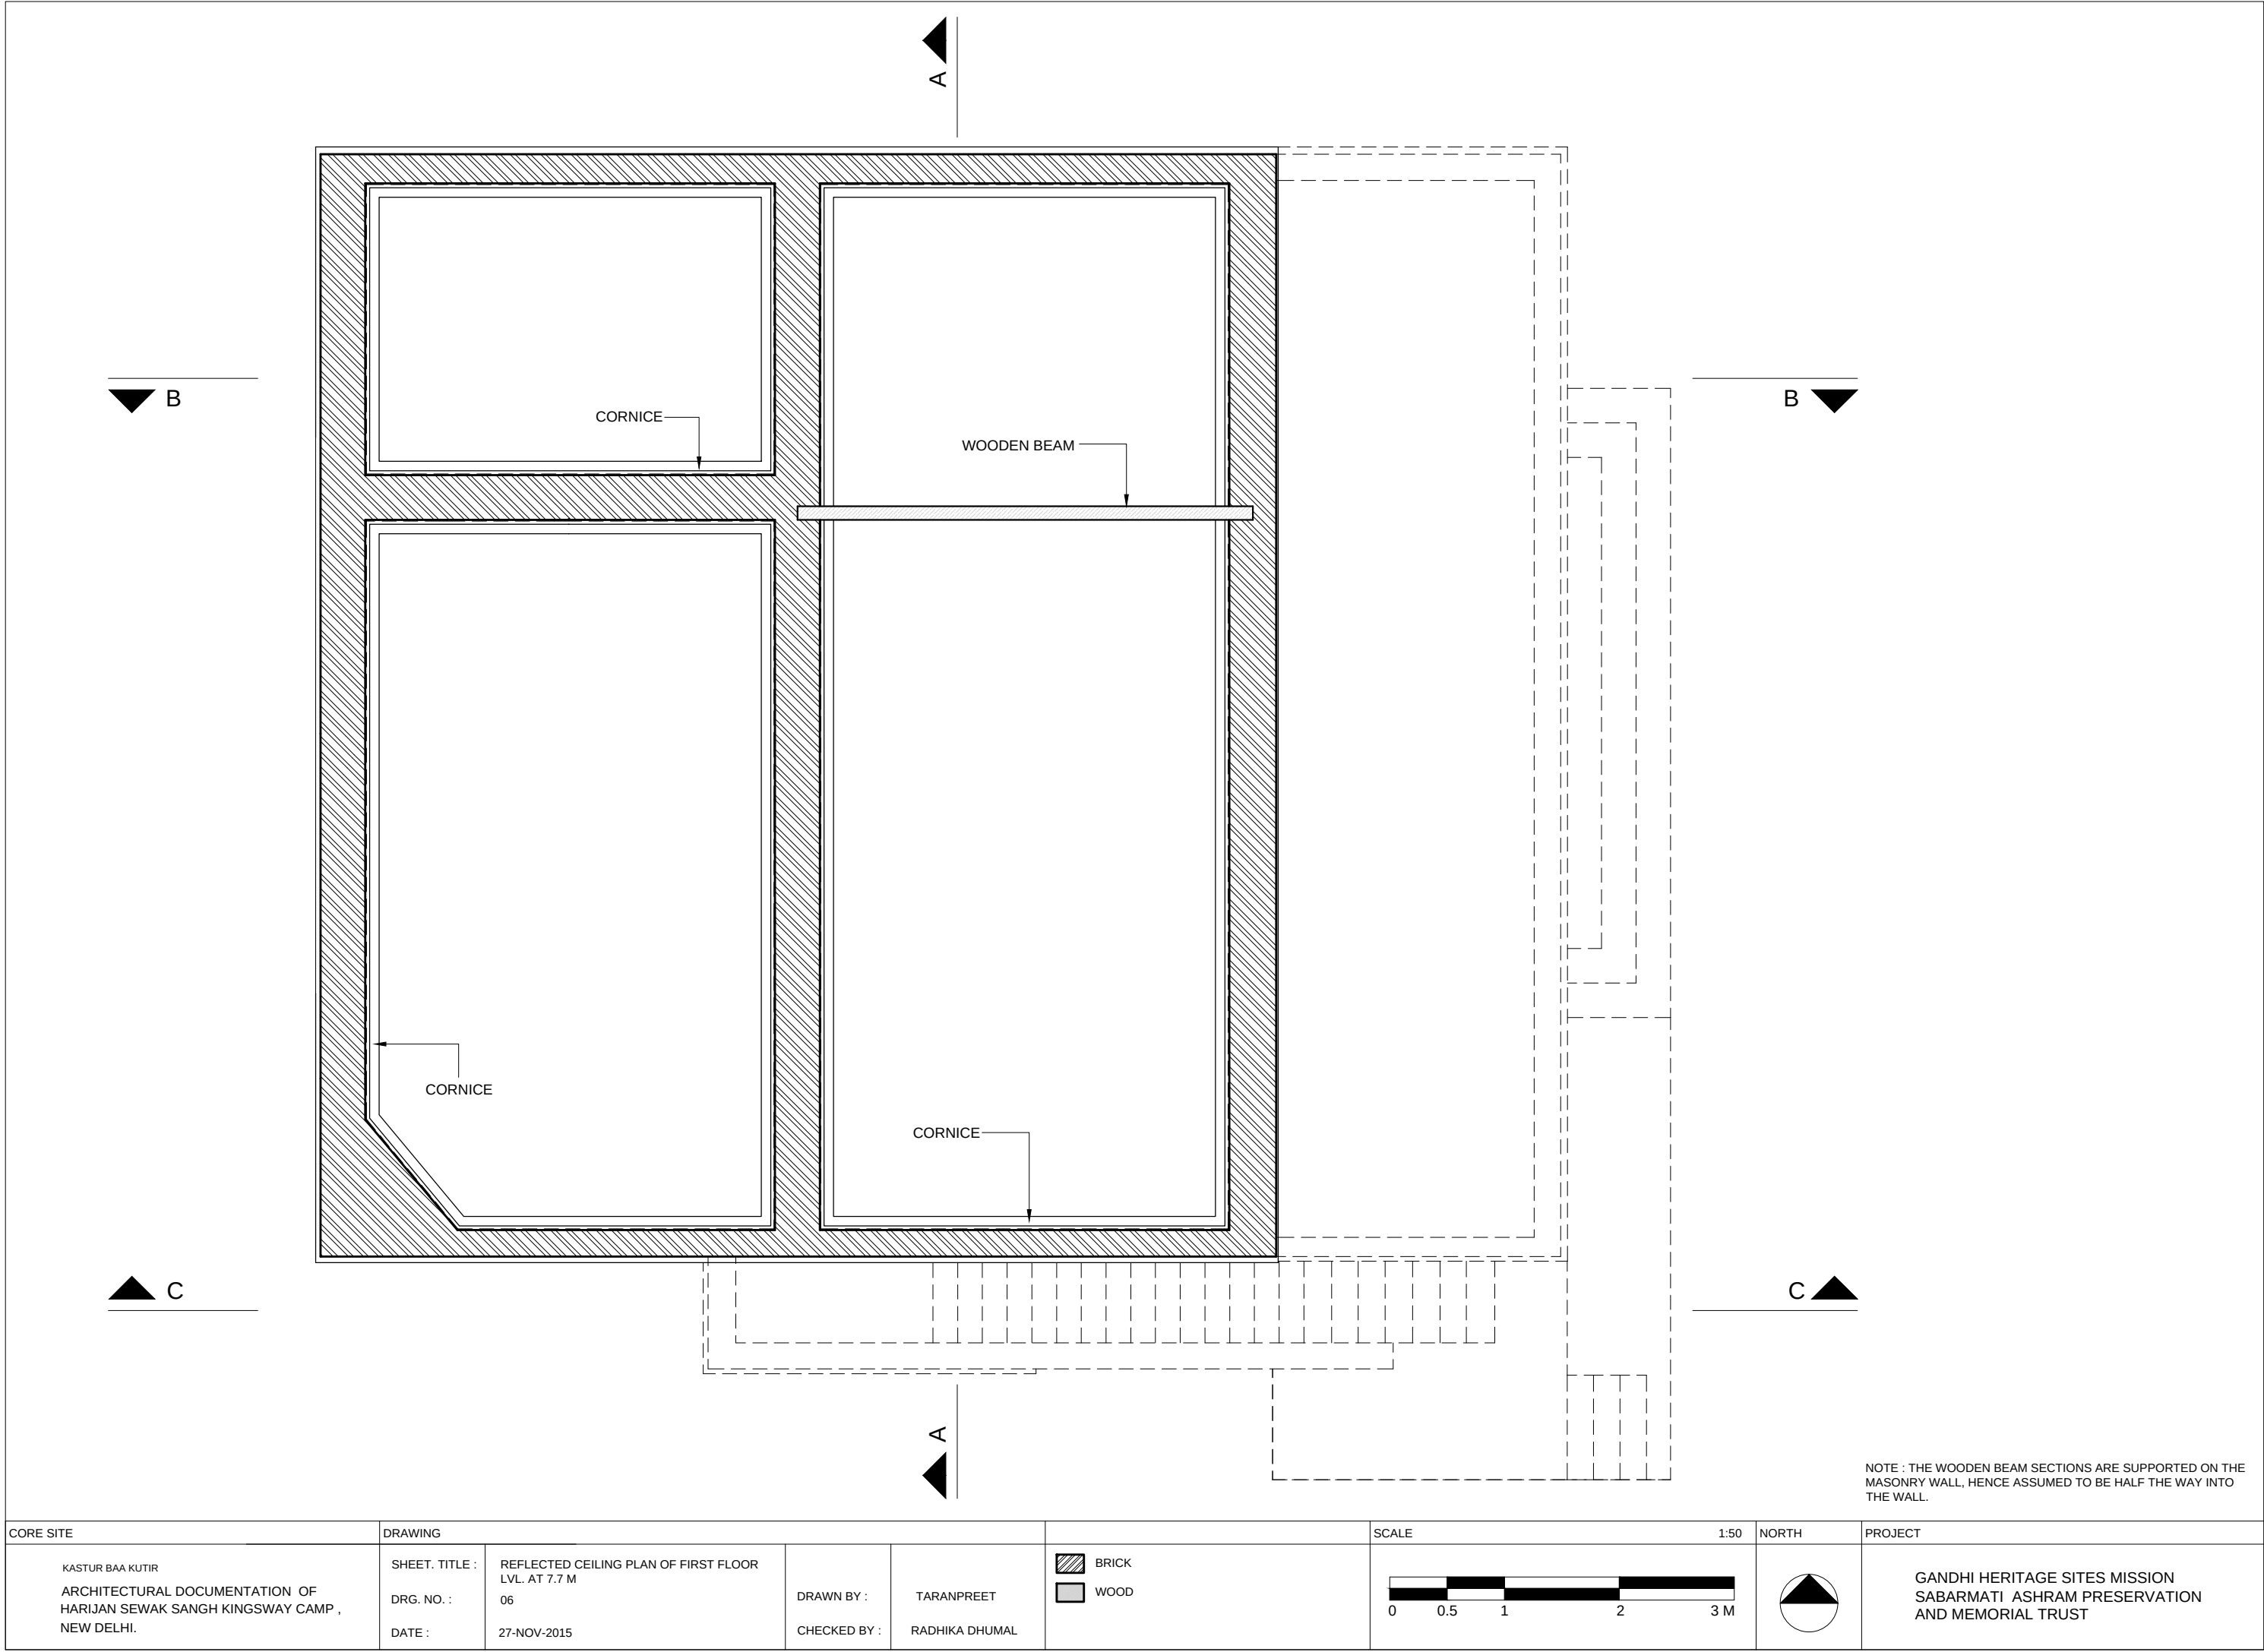



CORE SITE	DRAWING					SCALE	1:50	NORTH	PROJECT
KASTUR BAA KUTIR ARCHITECTURAL DOCUMENTATION OF HARIJAN SEWAK SANGH KINGSWAY CAMP , NEW DELHI.	SHEET. TITLE : DRG. NO. : DATE :	REFLECTED CEILING PLAN OF FIRST FLOOR LVL. AT 7.7 M 06 27-NOV-2015	DRAWN BY : CHECKED BY :	TARANPREET RADHIKA DHUMAL	BRICK WOOD	00.5123M		GANDHI HERITAGE SITES MISSION SABARMATI ASHRAM PRESERVATION AND MEMORIAL TRUST	

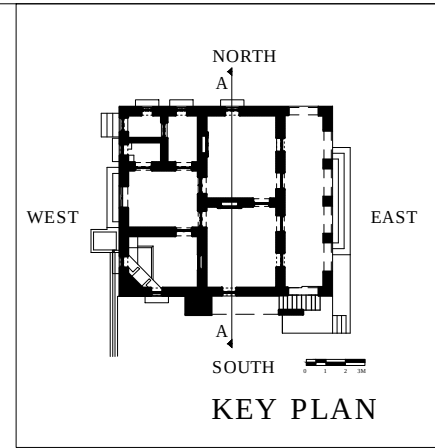



CORE SITE	DRAWING				SCALE	1:50	NORTH	PROJECT
KASTUR BAA KUTIR ARCHITECTURAL DOCUMENTATION OF HARIJAN SEWAK SANGH KINGSWAY CAMP , NEW DELHI.	SHEET. TITLE : DRG. NO. : DATE :	SECTION A-A 07 27-NOV-2015	DRAWN BY : CHECKED BY :	TARANPREET RADHIKA DHUMAL				GANDHI HERITAGE SITES MISSION SABARMATI ASHRAM PRESERVATION AND MEMORIAL TRUST

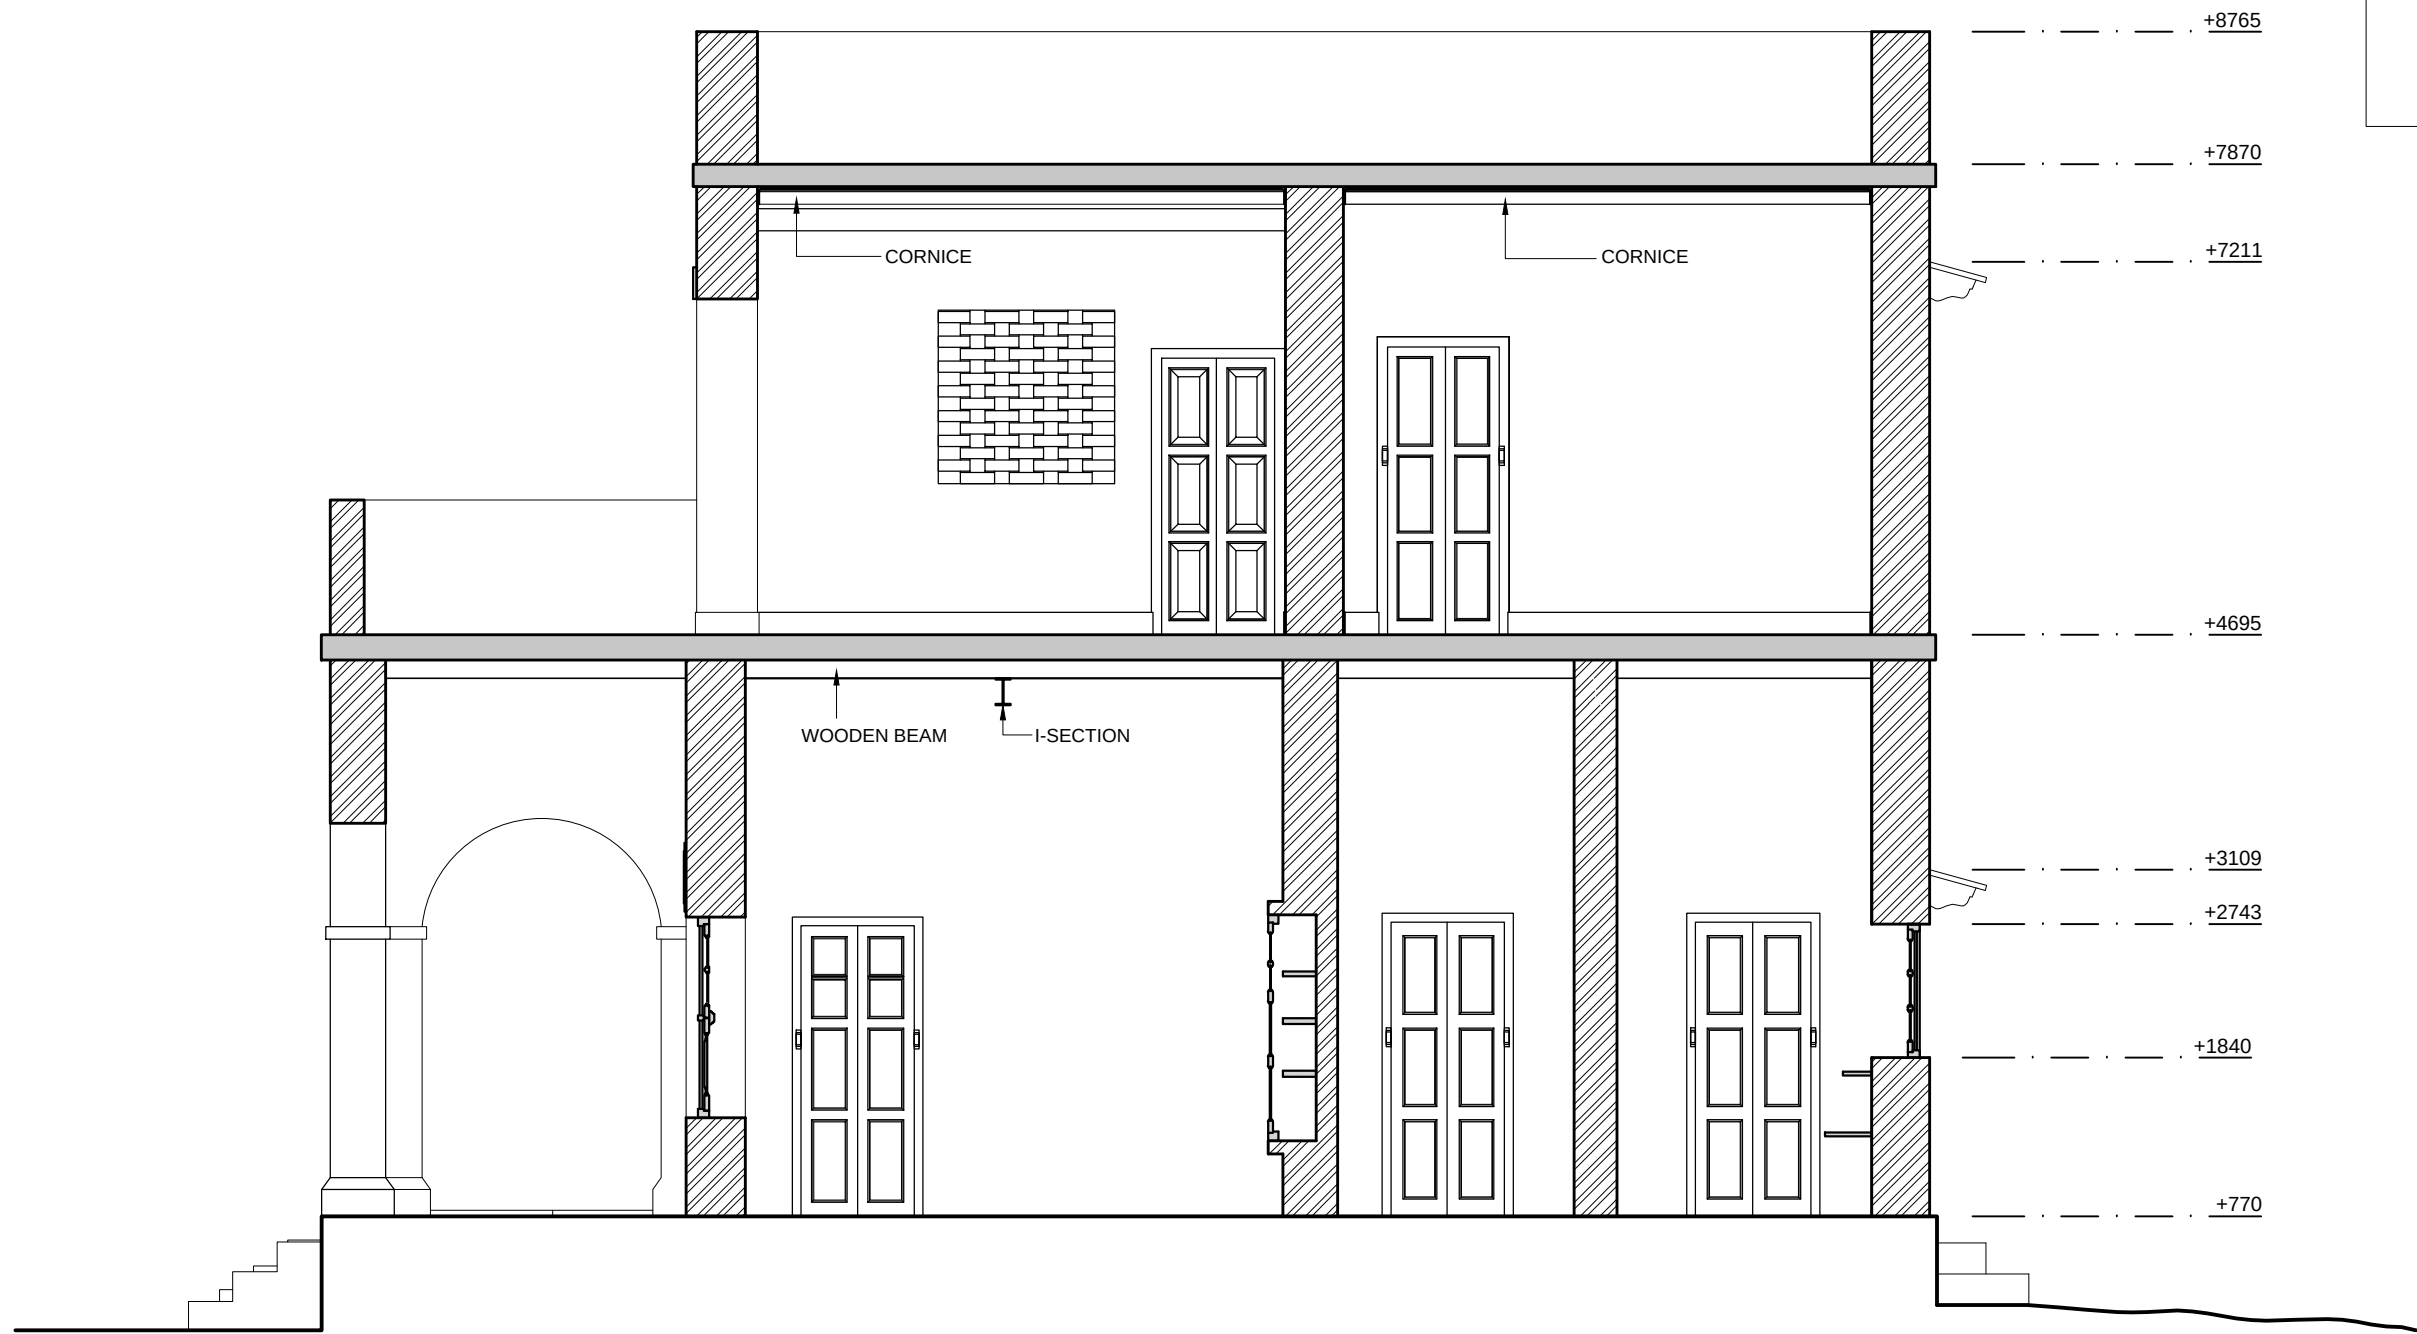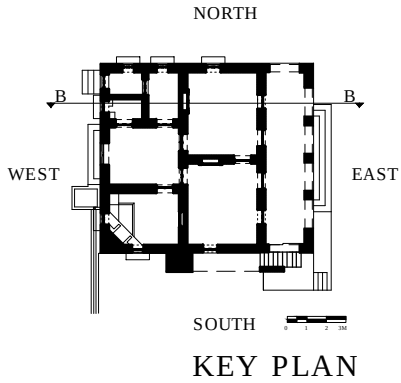



CORE SITE	DRAWING					SCALE	1:50	NORTH	PROJECT
KASTUR BAA KUTIR ARCHITECTURAL DOCUMENTATION OF HARIJAN SEWAK SANGH KINGSWAY CAMP , NEW DELHI.	SHEET. TITLE :	SECTION B-B			BRICK CONCRETE WOOD	00.5123 M		GANDHI HERITAGE SITES MISSION SABARMATI ASHRAM PRESERVATION AND MEMORIAL TRUST	
	DRG. NO. :	08	DRAWN BY :	TARANPREET					
	DATE :	27-NOV-2015	CHECKED BY :	RADHIKA DHUMAL					

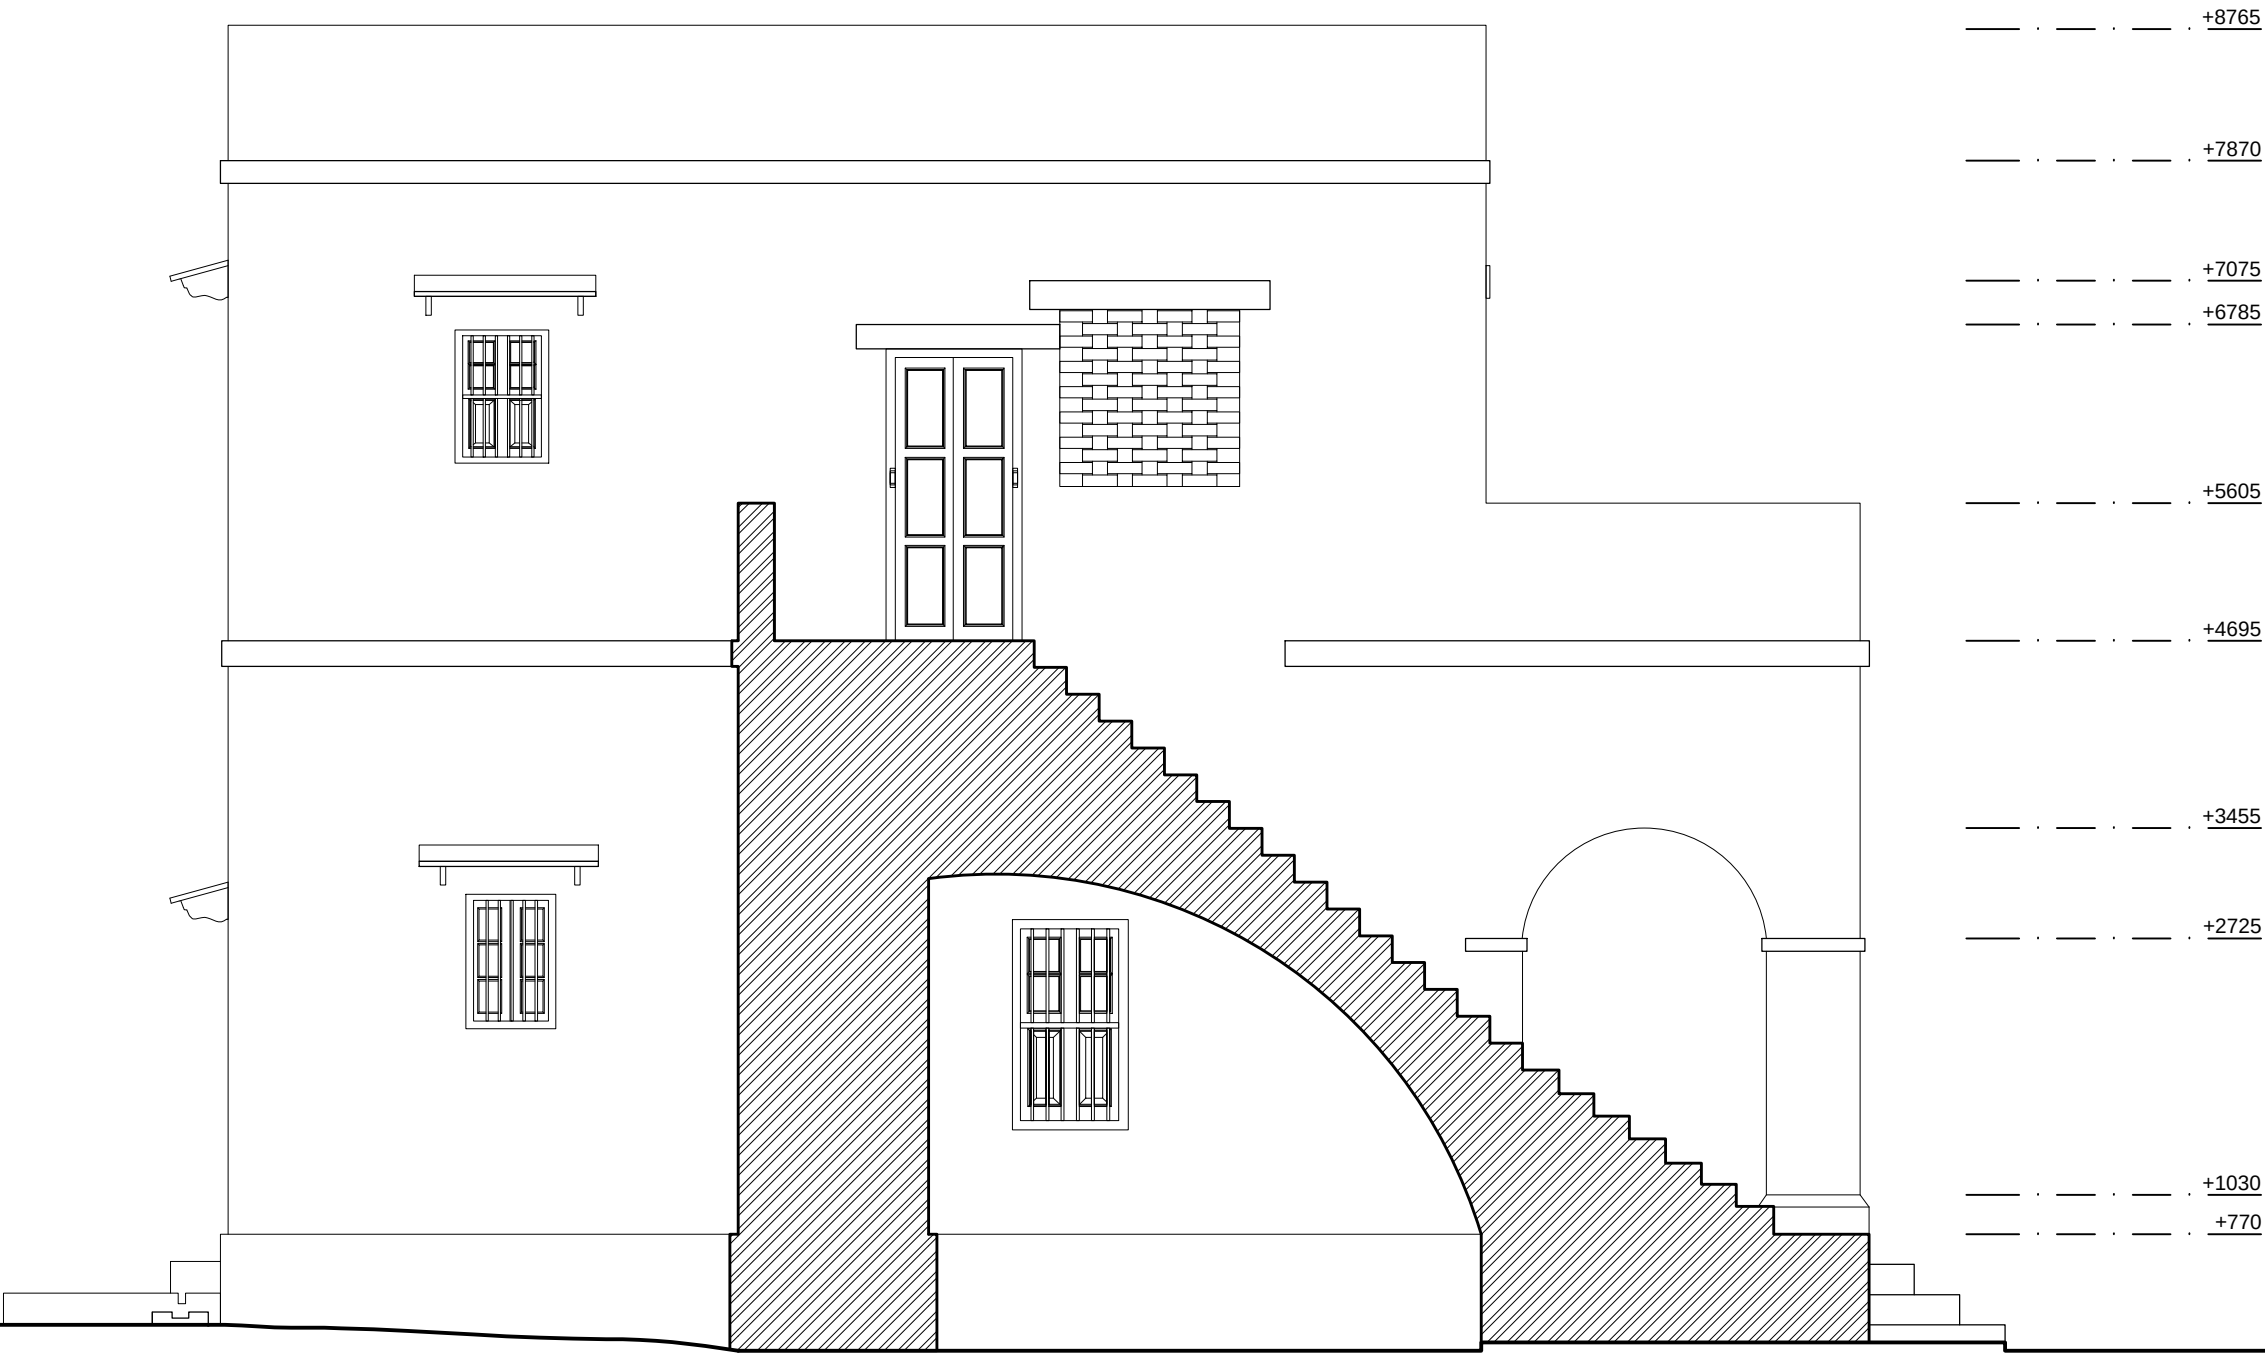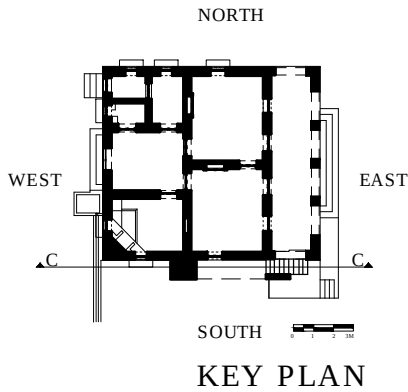


CORE SITE	DRAWING				SCALE	1:50	NORTH	PROJECT
KASTUR BAA KUTIR ARCHITECTURAL DOCUMENTATION OF HARIJAN SEWAK SANGH KINGSWAY CAMP , NEW DELHI.	SHEET. TITLE :	SECTION C-C	DRAWN BY :	TARANPREET				GANDHI HERITAGE SITES MISSION SABARMATI ASHRAM PRESERVATION AND MEMORIAL TRUST
	DRG. NO. :	09	CHECKED BY :	RADHIKA DHUMAL				
	DATE :	27-NOV-2015						

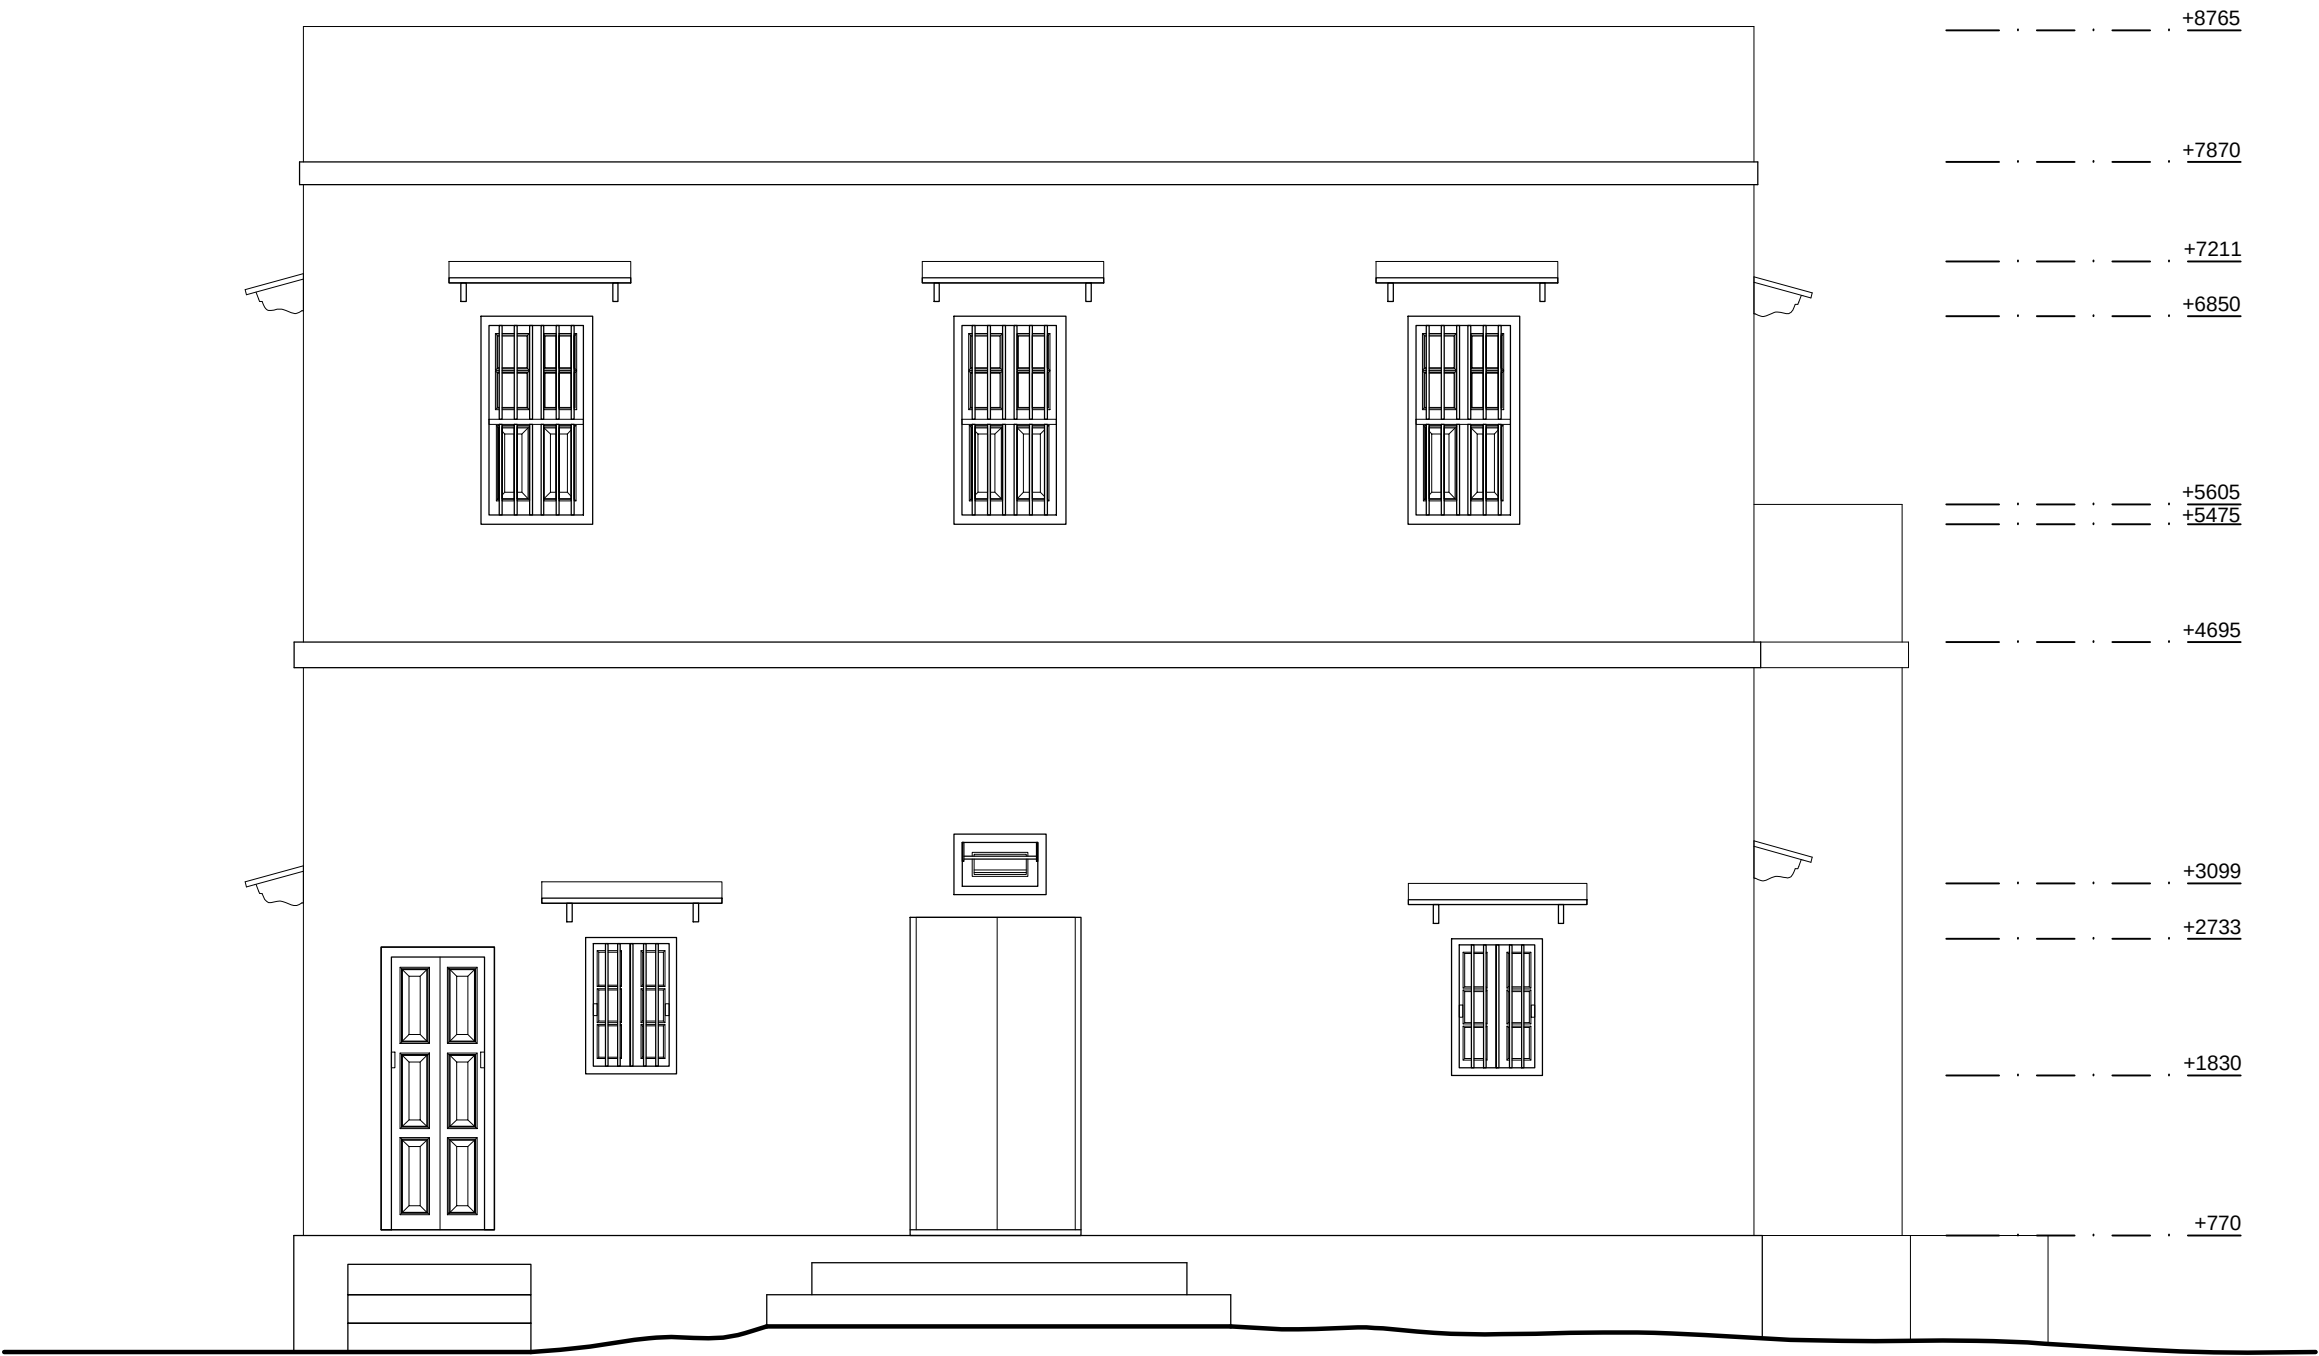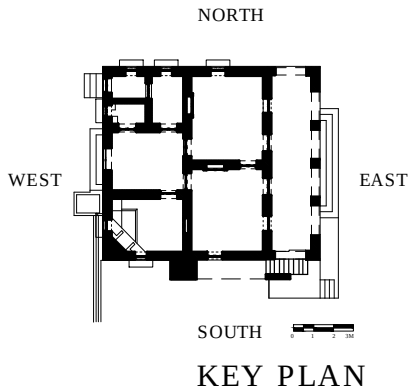


CORE SITE	DRAWING				SCALE	1:50	NORTH	PROJECT
KASTUR BAA KUTIR ARCHITECTURAL DOCUMENTATION OF HARIJAN SEWAK SANGH KINGSWAY CAMP , NEW DELHI.	SHEET. TITLE :	WEST SIDE ELEVATION	DRAWN BY :	TARANPREET				GANDHI HERITAGE SITES MISSION SABARMATI ASHRAM PRESERVATION AND MEMORIAL TRUST
	DRG. NO. :	11	CHECKED BY :	RADHIKA DHUMAL				
	DATE :	27-NOV-2015						

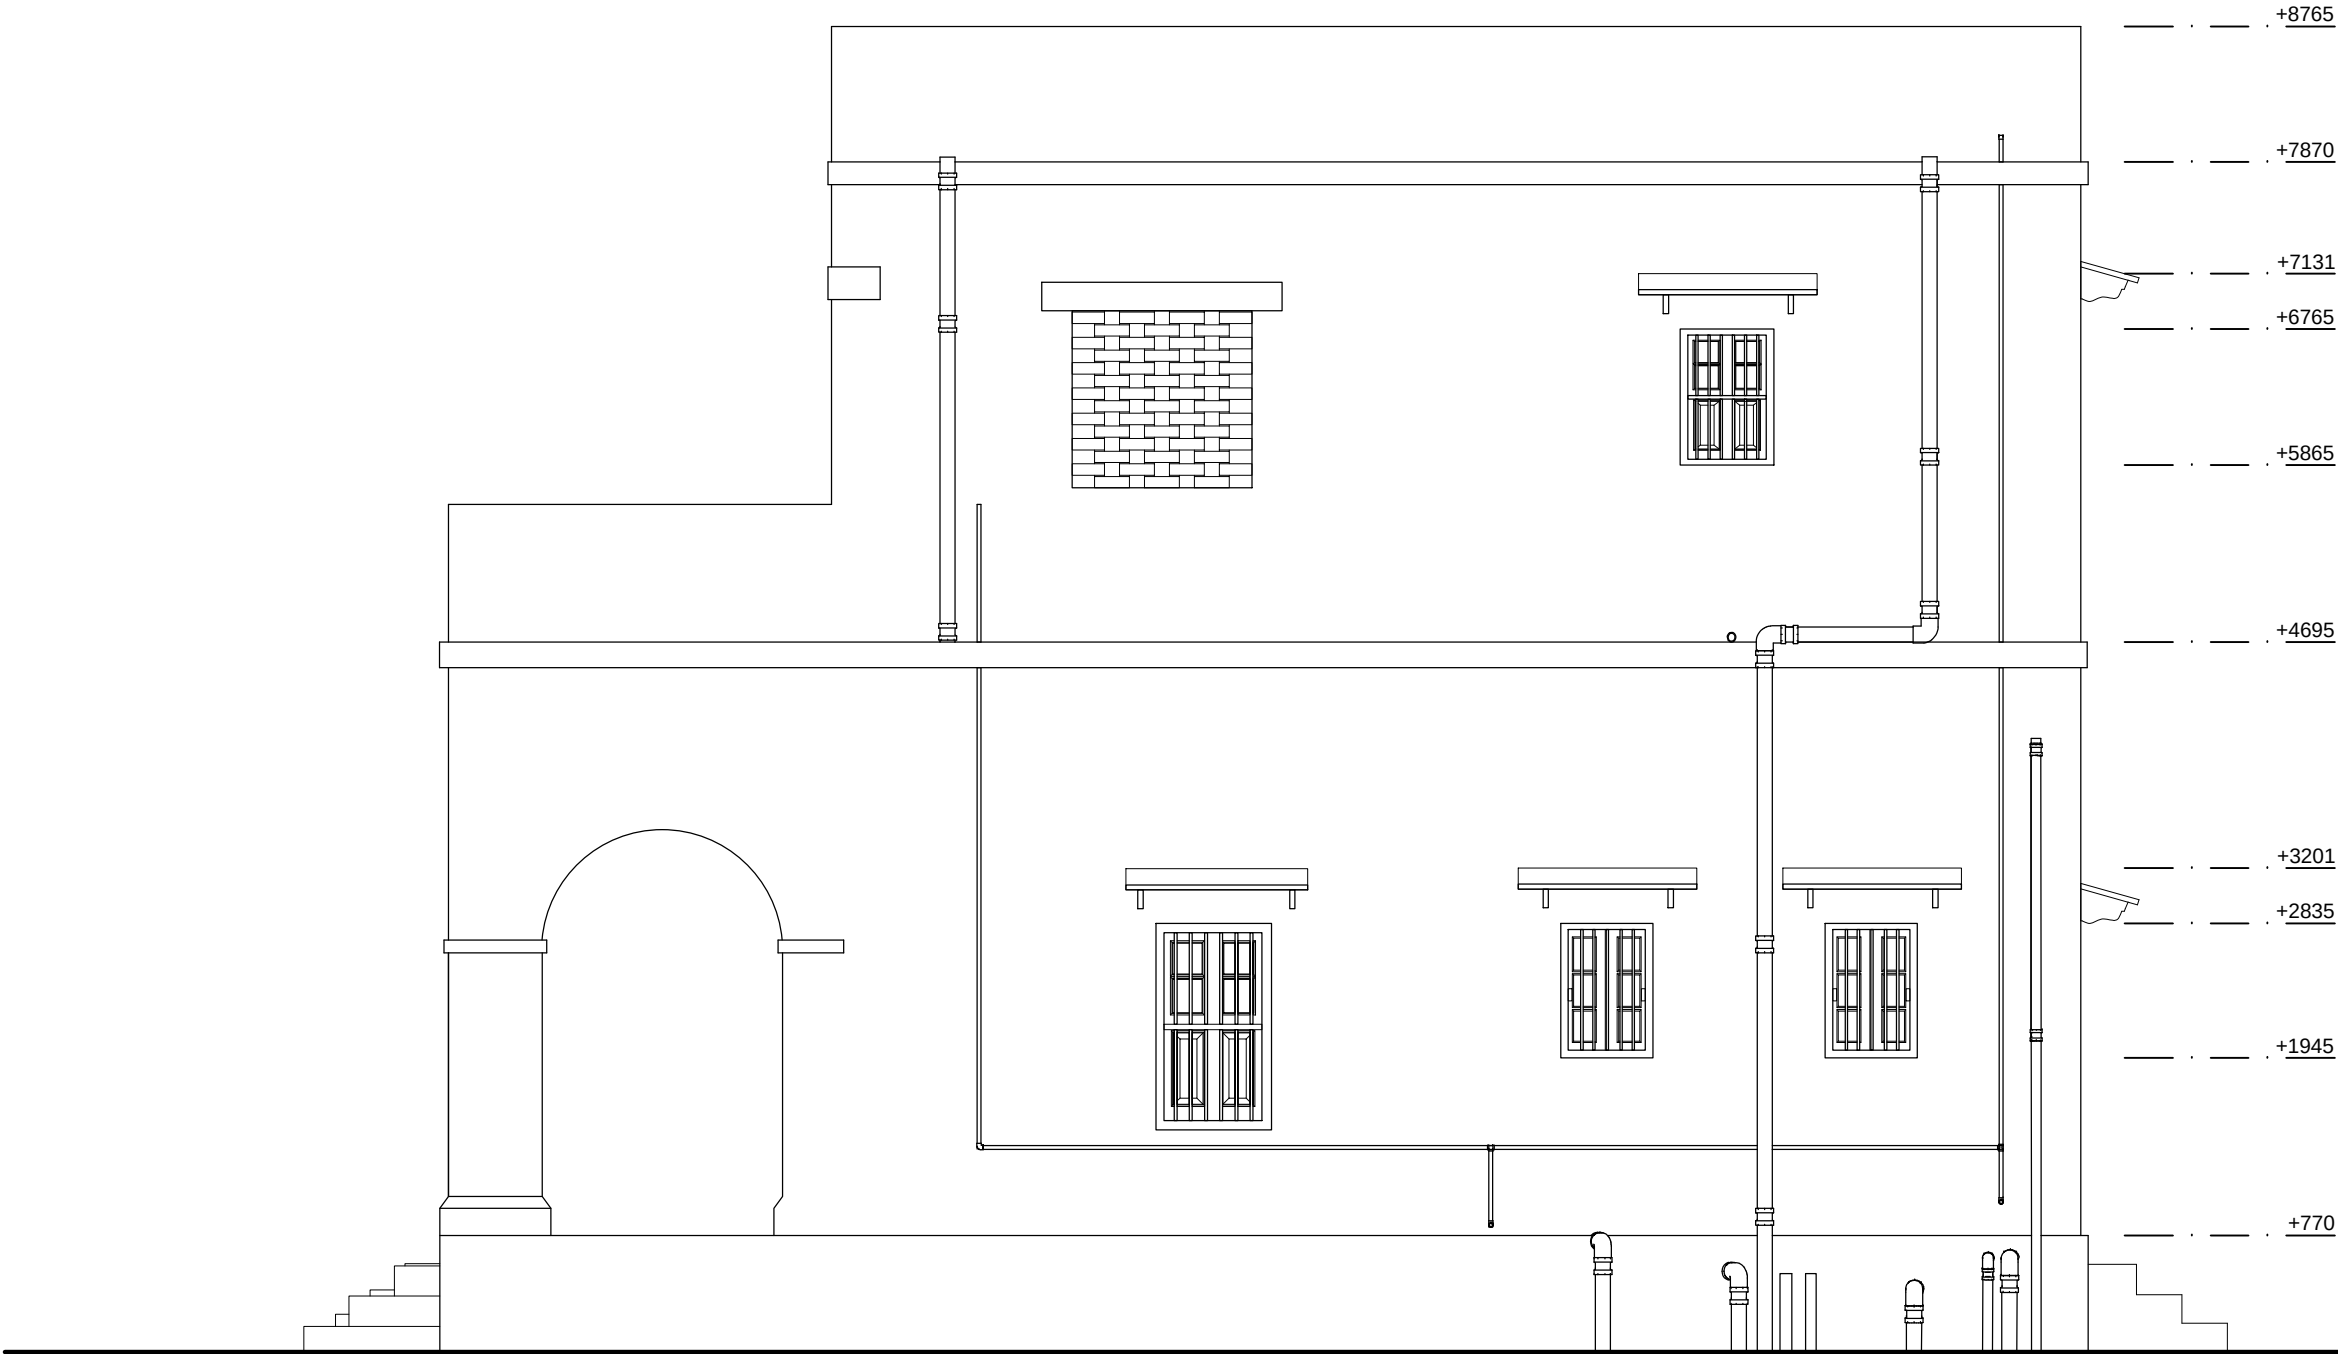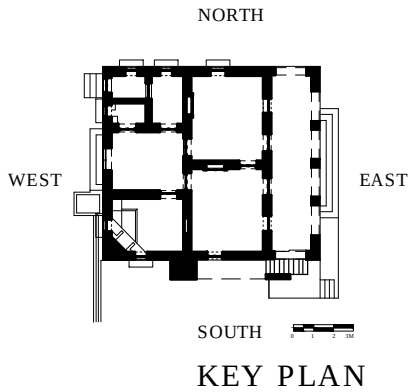


CORE SITE	DRAWING				SCALE	1:50	NORTH	PROJECT
KASTUR BAA KUTIR ARCHITECTURAL DOCUMENTATION OF HARIJAN SEWAK SANGH KINGSWAY CAMP , NEW DELHI.	SHEET. TITLE :	NORTH SIDE ELEVATION	DRAWN BY :	TARANPREET				GANDHI HERITAGE SITES MISSION SABARMATI ASHRAM PRESERVATION AND MEMORIAL TRUST
	DRG. NO. :	12	CHECKED BY :	RADHIKA DHUMAL				
	DATE :	27-NOV-2015						

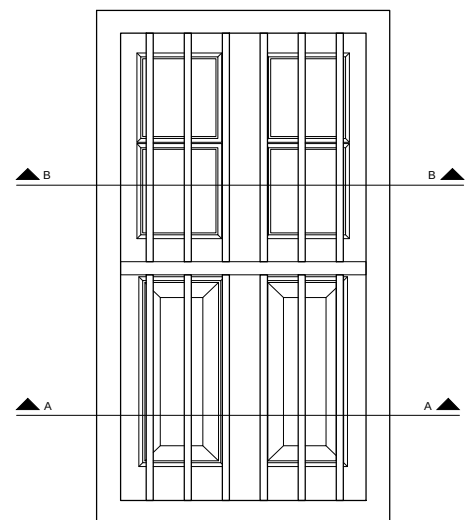

ELEVATION

 


SECTION B-B

 


SECTION A-A

TYPICAL WINDOW DETAIL
(W,W1,W2,W3,W5,W7)

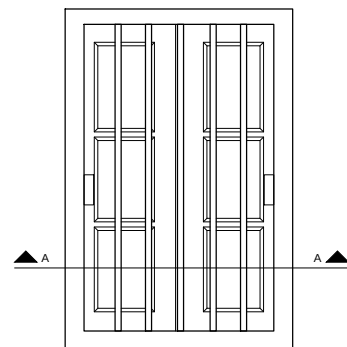


ELEVATION

 

SECTION A-A

TYPICAL WINDOW DETAIL
(W4,W6,W8)

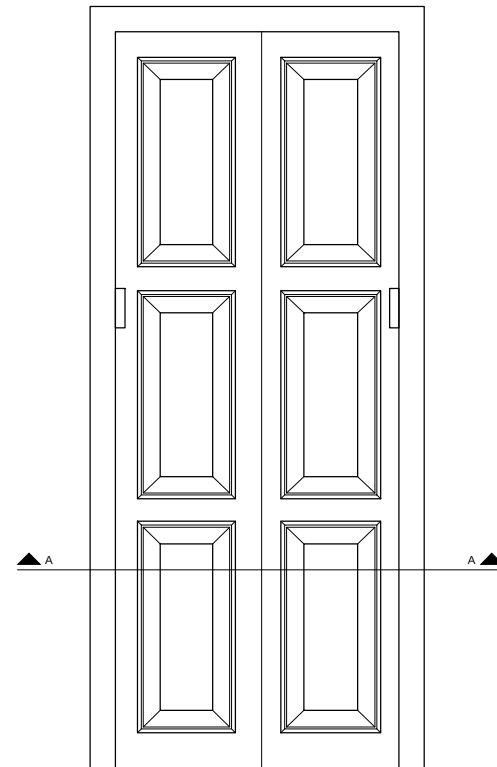


ELEVATION



SECTION A-A


TYPICAL DOOR DETAIL
(D1,D2,D3,D4,D5,D6,D7,D8,
D9,D10,D12,D13,D14)

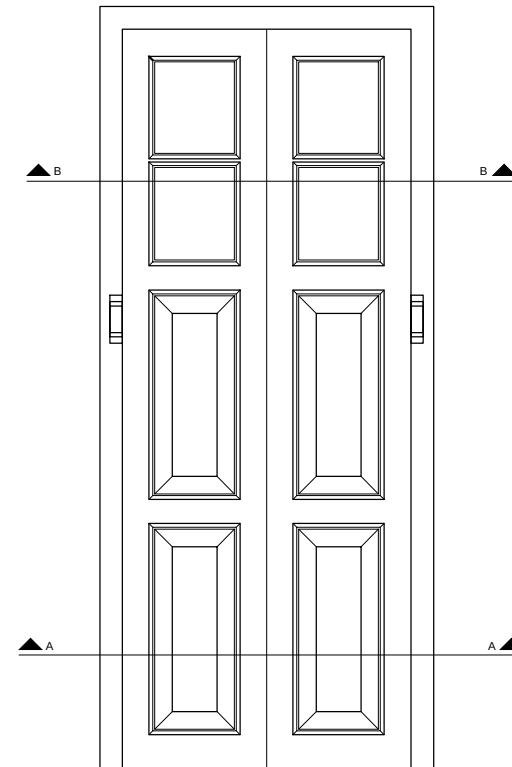

ELEVATION




SECTION B-B

 

SECTION A-A


TYPICAL DOOR DETAIL (D11)

 

FRONT ELEVATION




SIDE ELEVATION

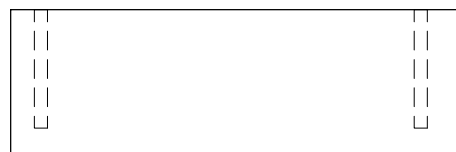


PLAN

CHAJJA

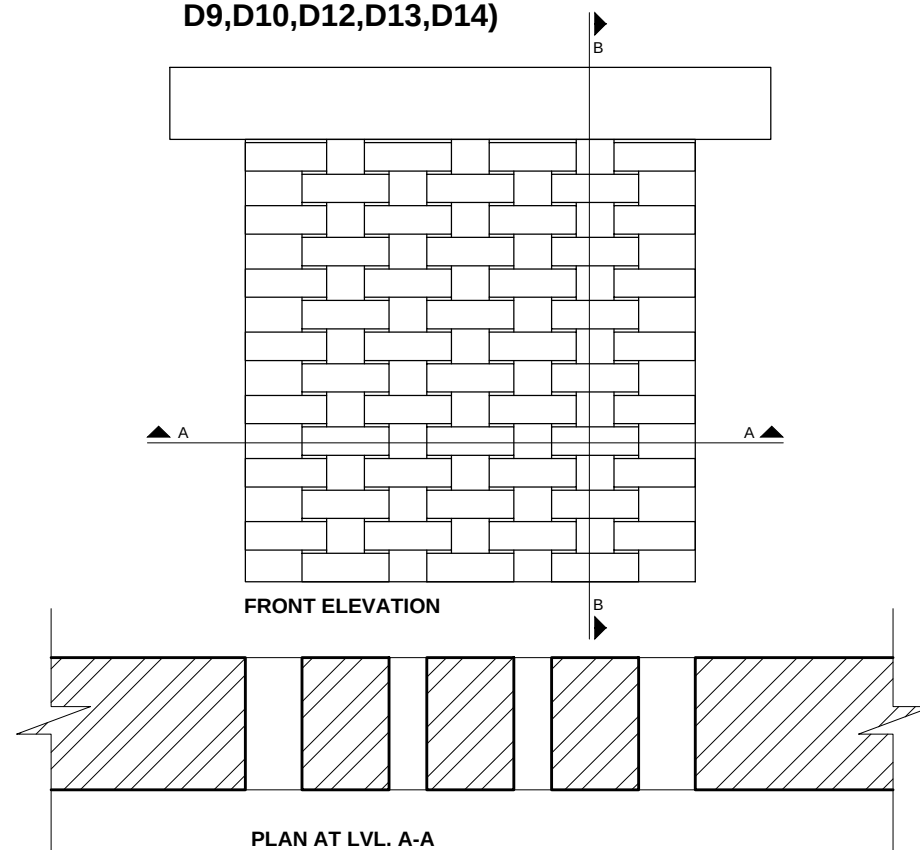

FRONT ELEVATION

PLAN AT LVL. A-A


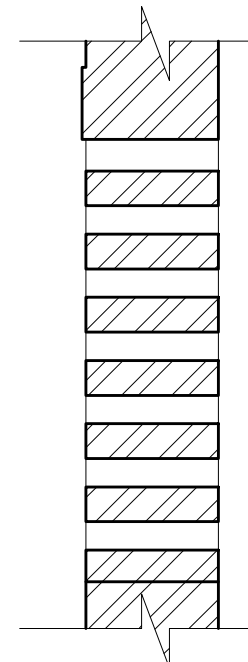


SECTION B-B

BRICK JALI


DOOR WINDOW SCHEDULE			
NO.	SIZE	NO.	SIZE
D	1130 X 2105	W	740 X 1356
D1	905 X 1930	W1	775 X 1356
D2	900 X 2045	W2	765 X 2365
D3	900 X 2000	W3	740 X 1375
D4	900 X 2010	W4	610 X 0890
D5	895 X 2010	W5	620 X 0900
D6	894 X 2130	W6	602 X 0903
D7	892 X 2130	W7	620 X 0880
D8	890 X 2010	W8	595 X 0890
D9	885 X 2045		
D10	884 X 2020		
D11	883 X 2020		
D12	880 X 2020		
D13	805 X 1869		
D14	750 X 1869		

CORE SITE		DRAWING		SCALE		NORTH		PROJECT	
KASTUR BAA KUTIR		SHEET. TITLE : DOOR WINDOW DETAIL		DRAWN BY : TARANPREET		1:20		GANDHI HERITAGE SITES MISSION	
ARCHITECTURAL DOCUMENTATION OF		DRG. NO. : 14		CHECKED BY : RADHIKA DHUMAL		0 0.2 0.4 0.8 1.2 M		SABARMATI ASHRAM PRESERVATION	
HARIJAN SEWAK SANGH KINGSWAY CAMP ,		DATE : 27-NOV-2015						AND MEMORIAL TRUST	
NEW DELHI.									

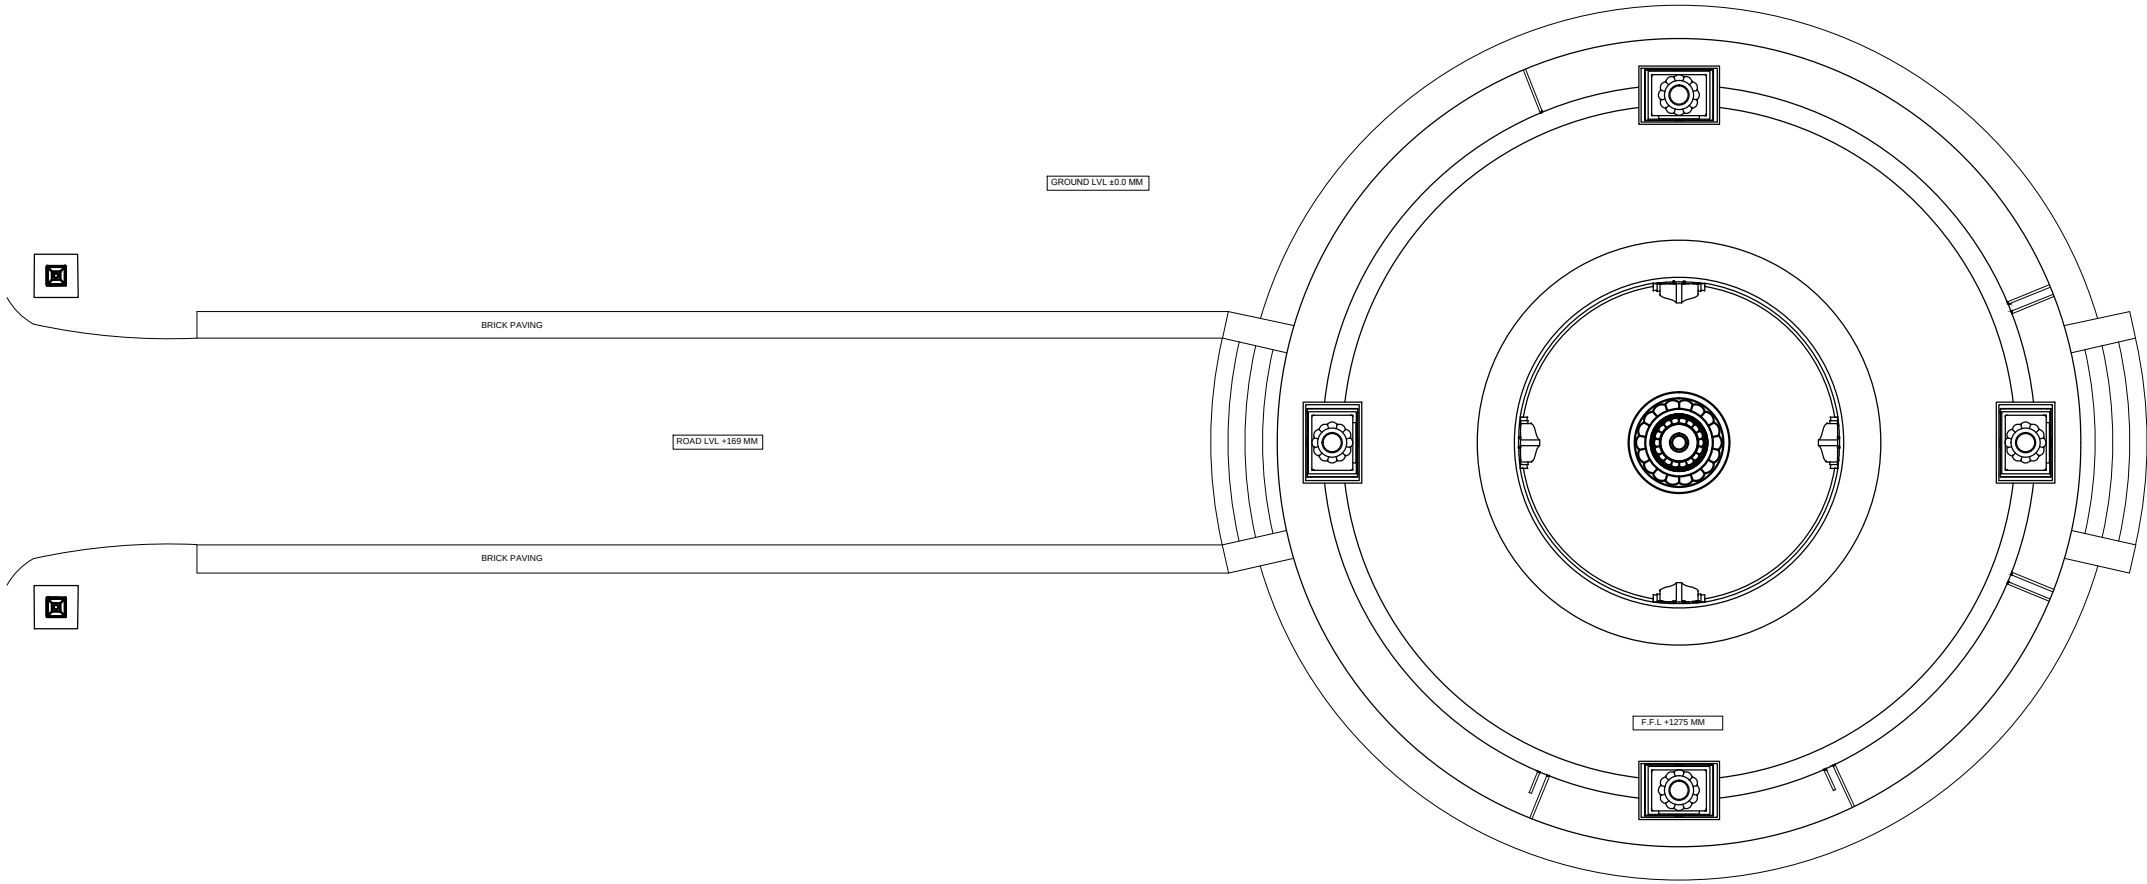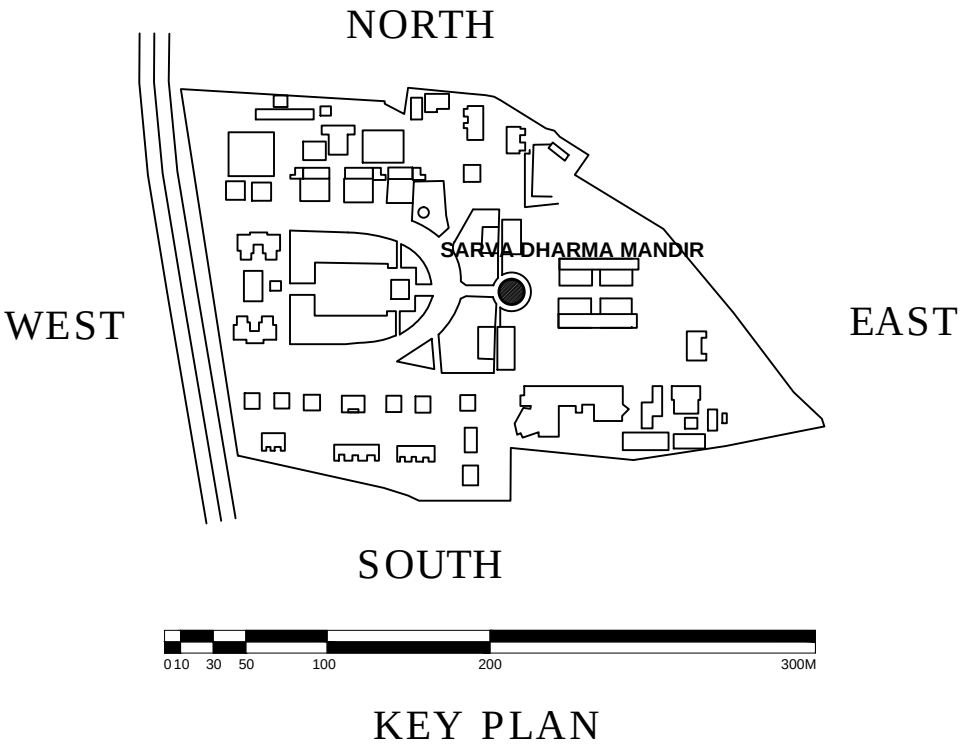


CORE SITE	DRAWING				SCALE	1:150	NORTH	PROJECT
SARVA DHARMA MANDIR ARCHITECTURAL DOCUMENTATION OF HARIJAN SEWAK SANGH KINGSWAY CAMP , NEW DELHI.	SHEET. TITLE :	SITE PLAN						GANDHI HERITAGE SITES MISSION SABARMATI ASHRAM PRESERVATION AND MEMORIAL TRUST
	DRG. NO. :	15	DRAWN BY :	DHIRENDRA				
	DATE :	27-NOV-2015	CHECKED BY :	RADHIKA DHUMAL				




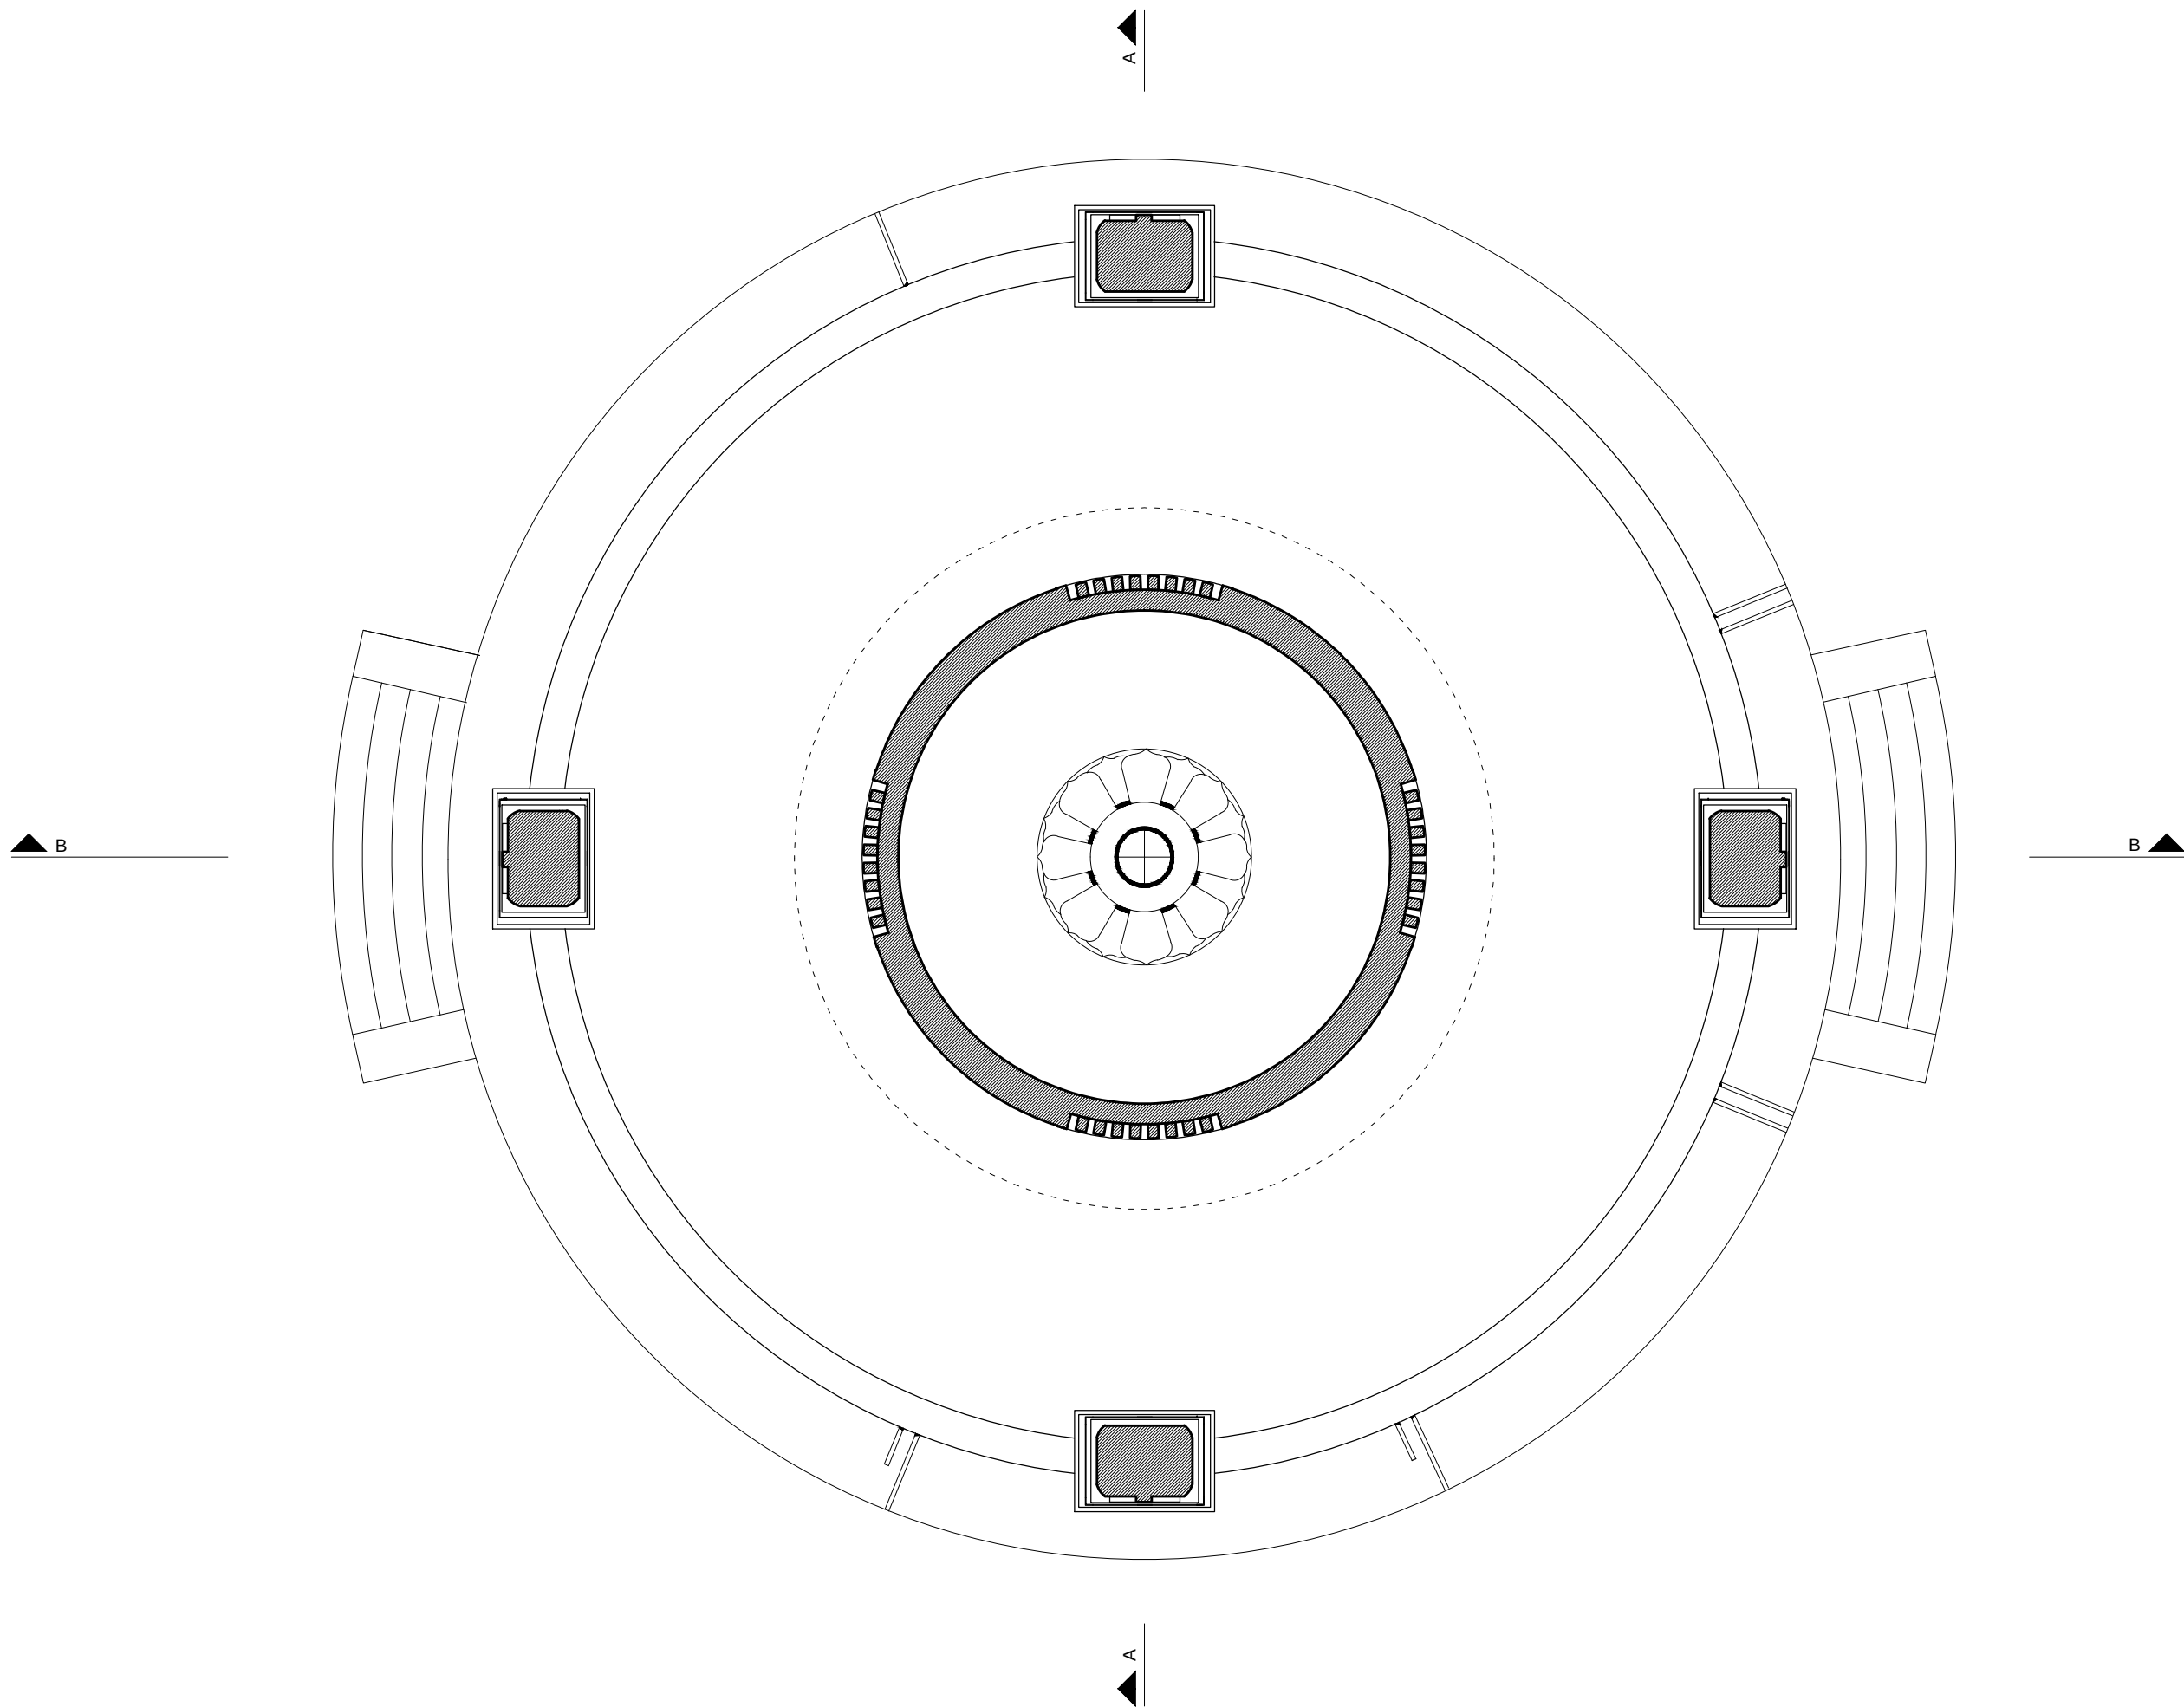


CORE SITE	DRAWING				SCALE	1:75	NORTH	PROJECT
SARVA DHARMA MANDIR ARCHITECTURAL DOCUMENTATION OF HARIJAN SEWAK SANGH KINGSWAY CAMP , NEW DELHI.	SHEET. TITLE : DRG. NO. : DATE :	FIRST FLOOR PLAN LVL. AT 6.5 M 17 27-NOV-2015	DRAWN BY : CHECKED BY :	DHIRENDRA RADHIKA DHUMAL				GANDHI HERITAGE SITES MISSION SABARMATI ASHRAM PRESERVATION AND MEMORIAL TRUST

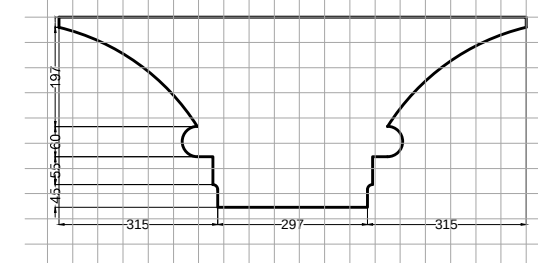



TYPICAL BEAM DETAIL
SCALE 1:5
3.Grid size 50 mm

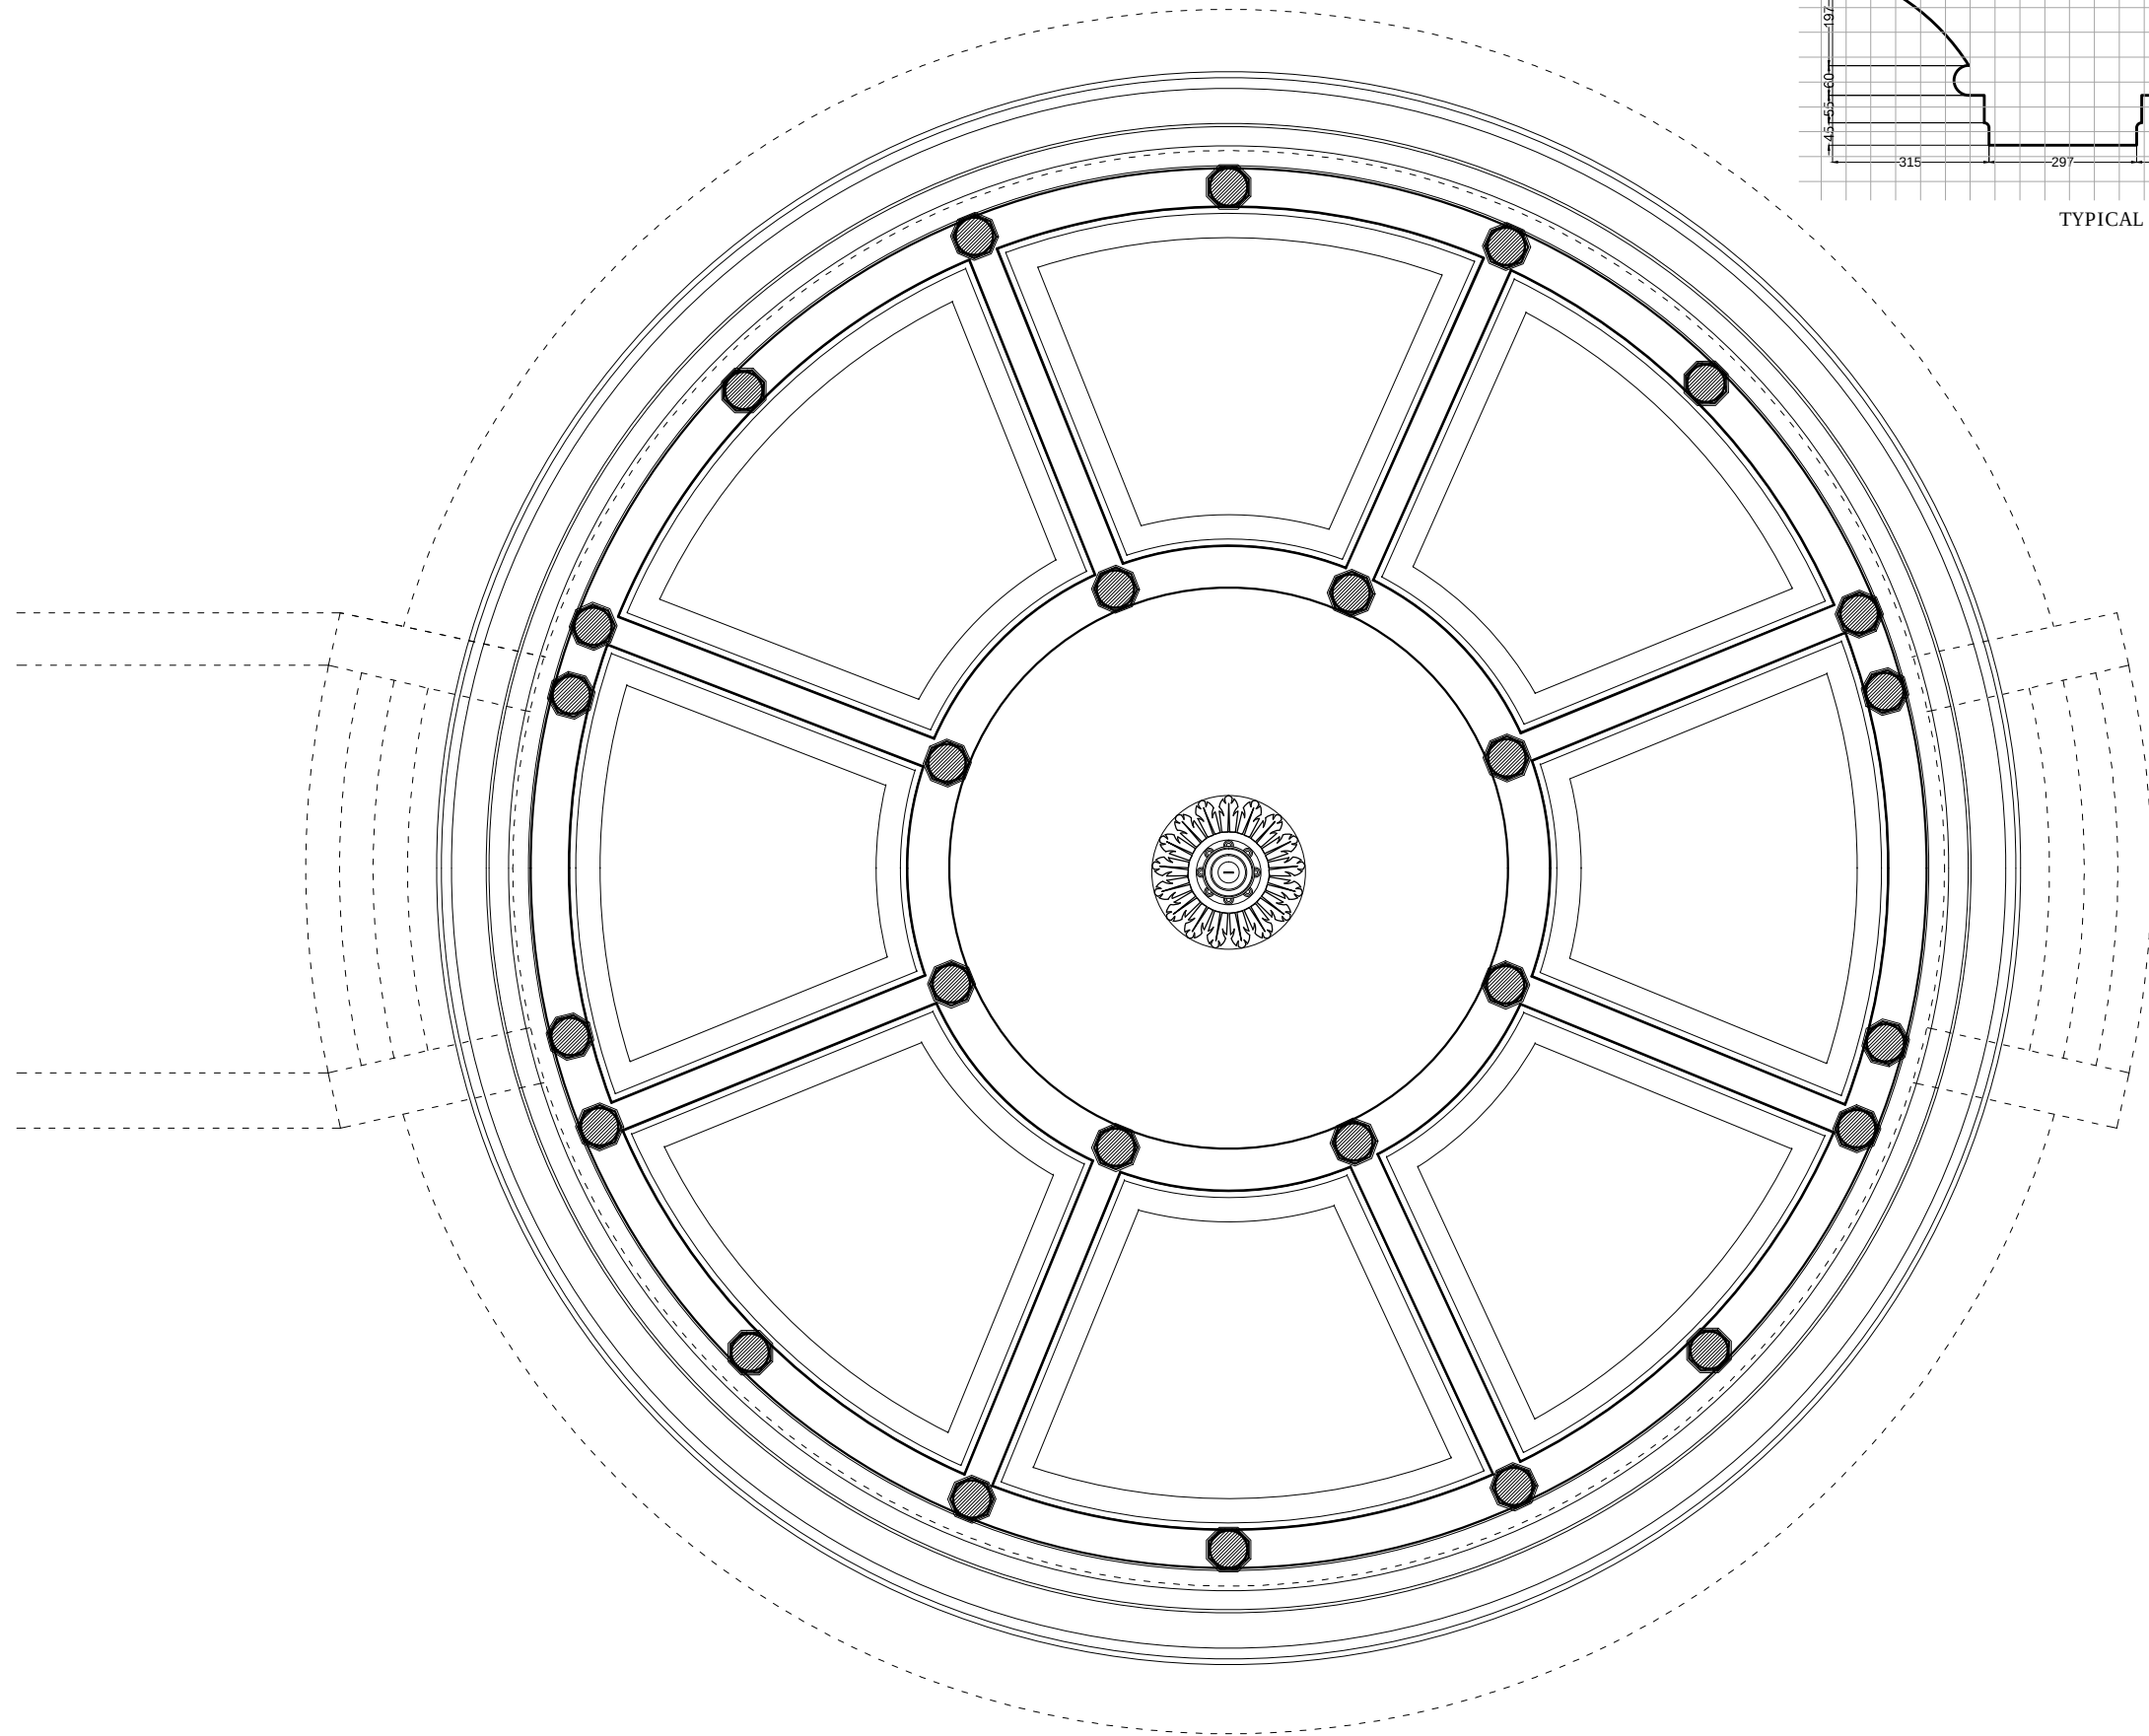



CORE SITE	DRAWING			SCALE		1:75	NORTH	PROJECT
SARVA DHARMA MANDIR ARCHITECTURAL DOCUMENTATION OF HARIJAN SEWAK SANGH KINGSWAY CAMP , NEW DELHI.	SHEET. TITLE : REFLECTED CEILING PLAN OF GROUND FLOOR LVL. AT 1.4 M	DRG. NO. : 18	DATE : 27-NOV-2015	DRAWN BY : DHIRENDRA	CHECKED BY : RADHIKA DHUMAL			GANDHI HERITAGE SITES MISSION SABARMATI ASHRAM PRESERVATION AND MEMORIAL TRUST

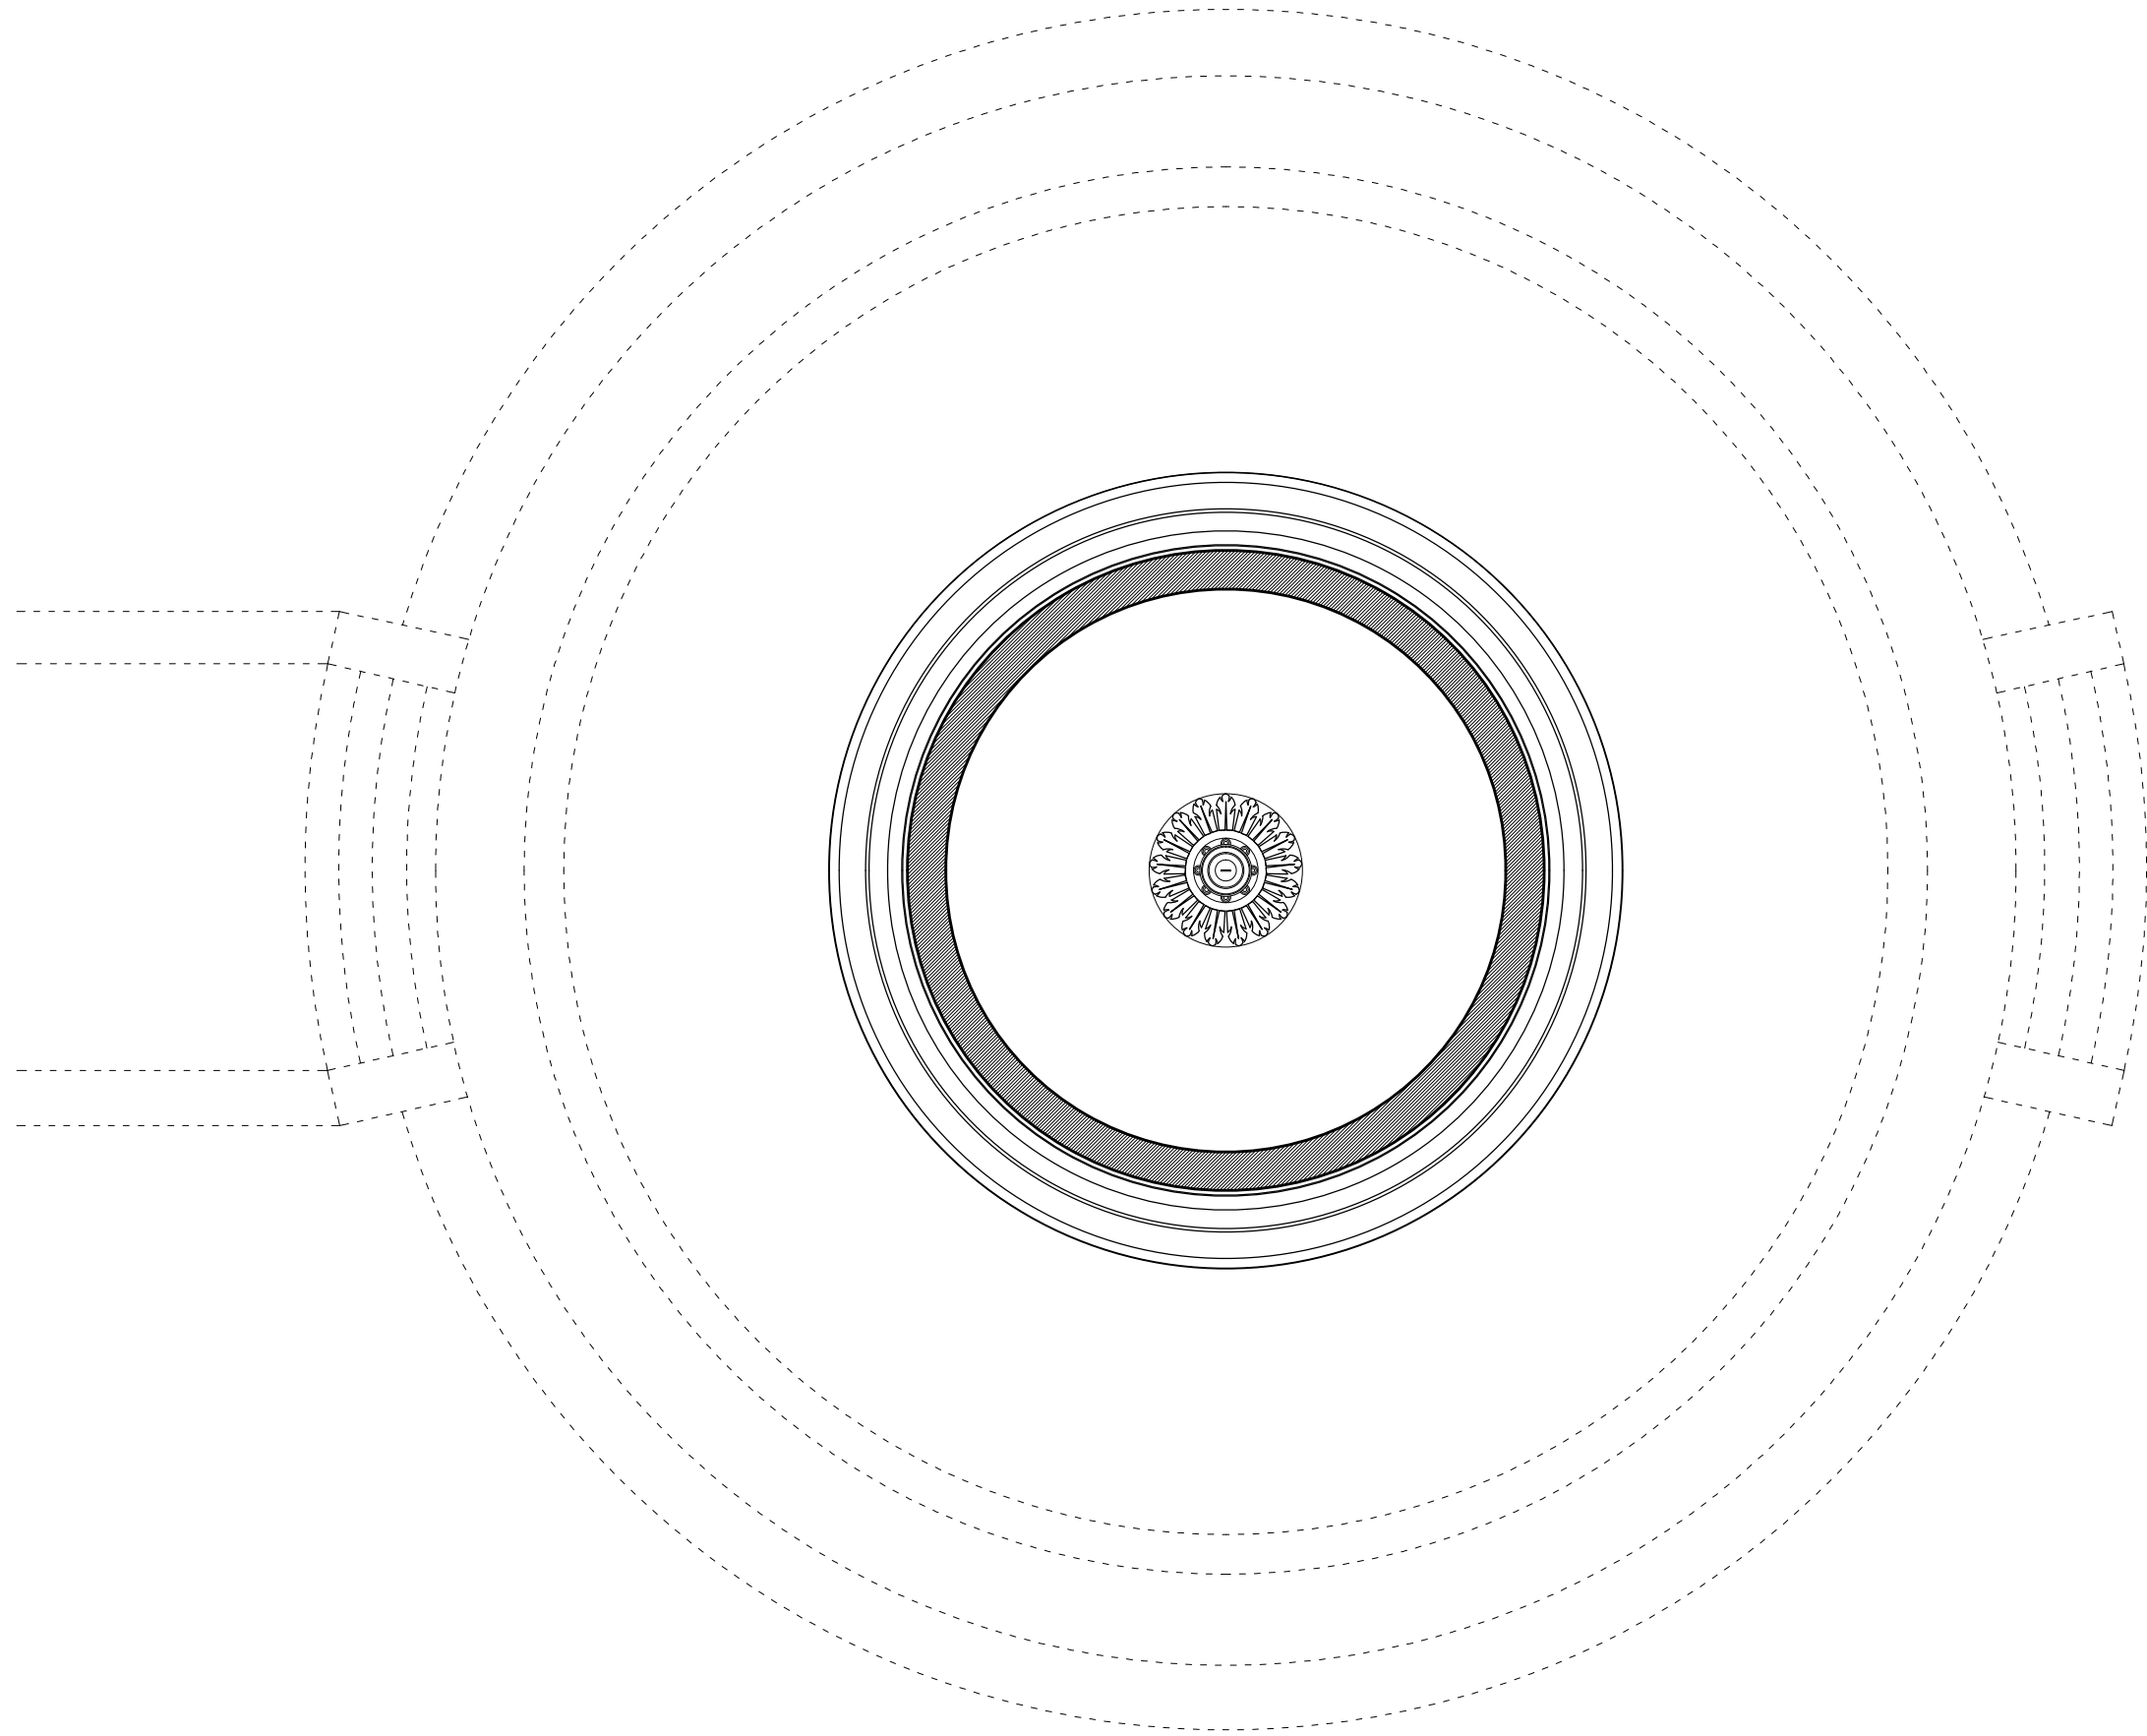

CORE SITE	DRAWING			SCALE		1:75	NORTH	PROJECT
SARVA DHARMA MANDIR ARCHITECTURAL DOCUMENTATION OF HARIJAN SEWAK SANGH KINGSWAY CAMP , NEW DELHI.	SHEET. TITLE : DRG. NO. : DATE :	REFLECTED CEILING PLAN OF FIRST FLOOR LVL. AT 5.2 M 19 27-NOV-2015	DRAWN BY : CHECKED BY :	DHIRENDRA RADHIKA DHUMAL				GANDHI HERITAGE SITES MISSION SABARMATI ASHRAM PRESERVATION AND MEMORIAL TRUST

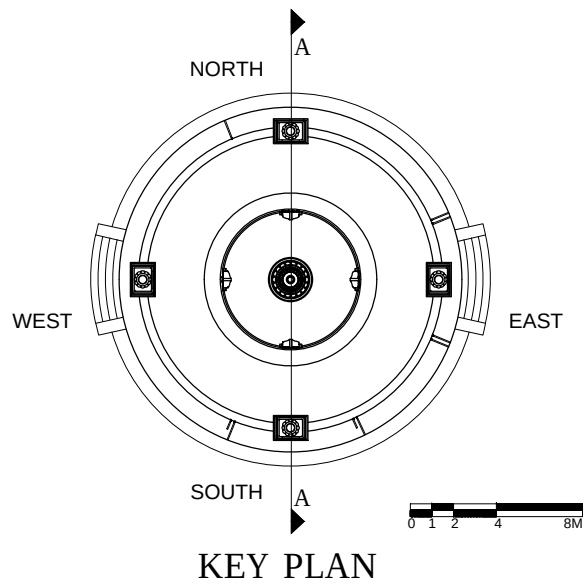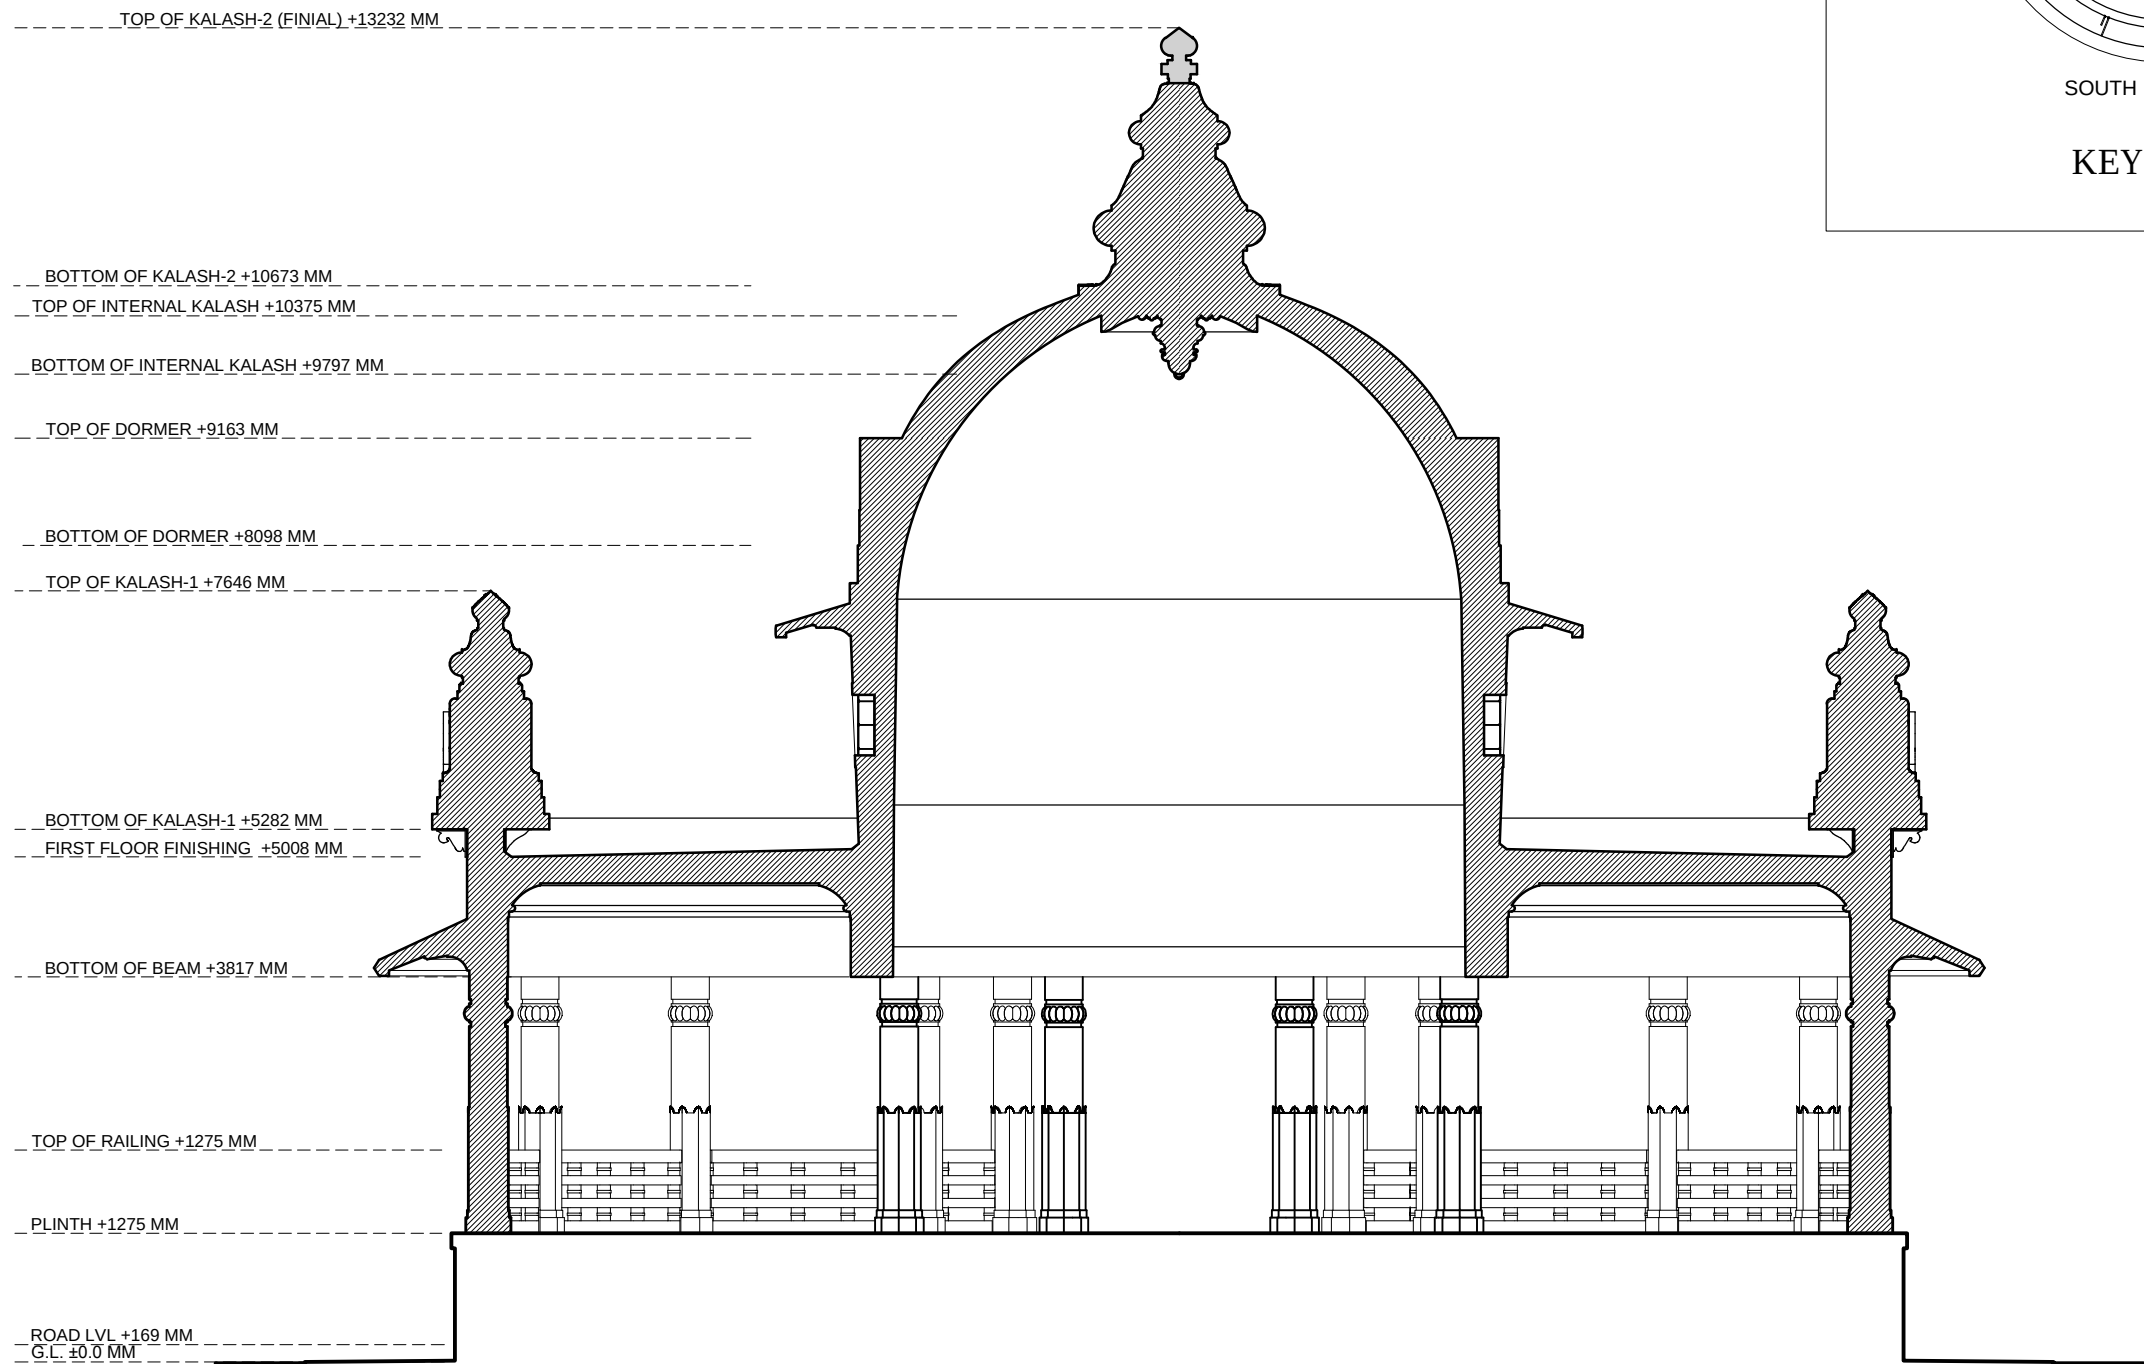

CORE SITE	DRAWING				SCALE	1:75	NORTH	PROJECT
SARVA DHARMA MANDIR ARCHITECTURAL DOCUMENTATION OF HARIJAN SEWAK SANGH KINGSWAY CAMP , NEW DELHI.	SHEET. TITLE :	SECTION A-A						GANDHI HERITAGE SITES MISSION SABARMATI ASHRAM PRESERVATION AND MEMORIAL TRUST
	DRG. NO. :	20	DRAWN BY :	DHIRENDRA				
	DATE :	27-NOV-2015	CHECKED BY :	RADHIKA DHUMAL				

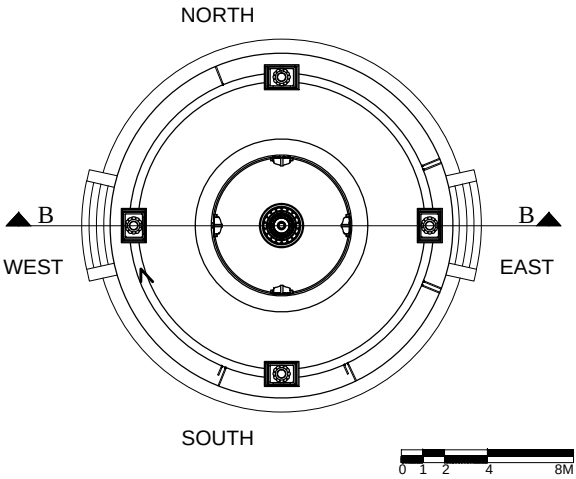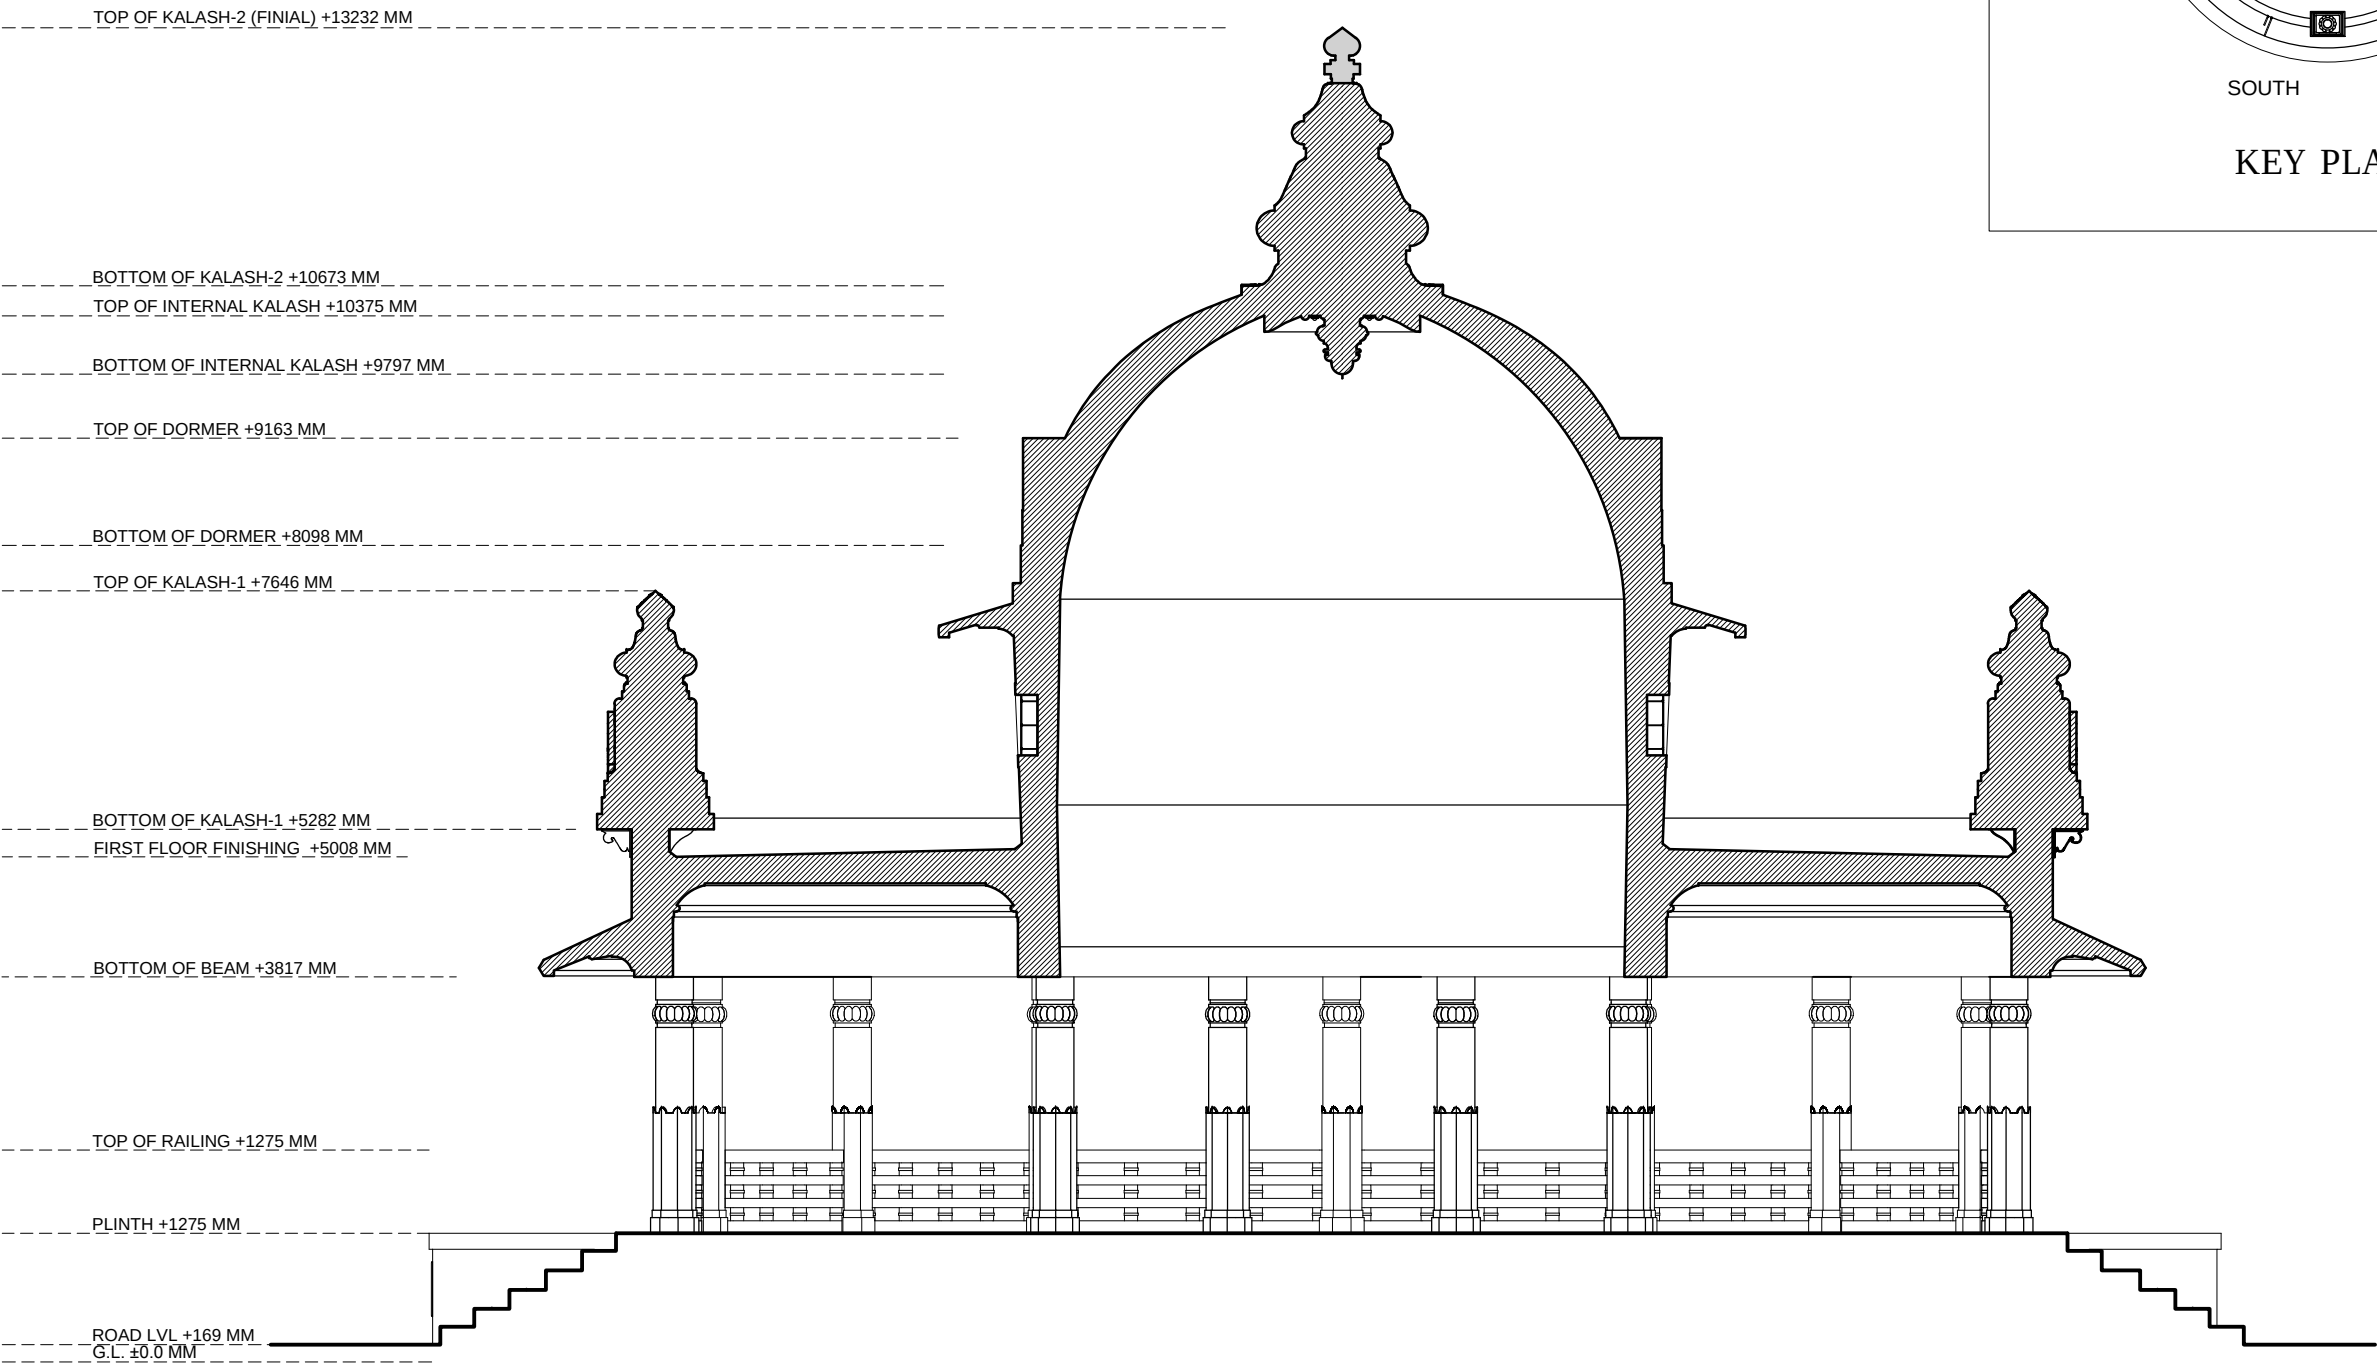

KEY PLAN

CORE SITE	DRAWING				SCALE	1:75	NORTH	PROJECT
SARVA DHARMA MANDIR ARCHITECTURAL DOCUMENTATION OF HARIJAN SEWAK SANGH KINGSWAY CAMP , NEW DELHI.	SHEET. TITLE :	SECTION B-B						GANDHI HERITAGE SITES MISSION SABARMATI ASHRAM PRESERVATION AND MEMORIAL TRUST
	DRG. NO. :	21	DRAWN BY :	DHIRENDRA				
	DATE :	27-NOV-2015	CHECKED BY :	RADHIKA DHUMAL				

----- TOP OF KALASH-2 (FINIAL) +13232 MM -----

----- BOTTOM OF KALASH-2 +10673 MM -----

----- TOP OF DORMER +9163 MM -----

----- BOTTOM OF DORMER +8098 MM -----

----- TOP OF KALASH-1 +7646 MM -----



----- BOTTOM OF KALASH-1 +5282 MM -----
----- F.F.L +5008 MM -----

----- B.O.B +3817 MM -----

----- TOP OF RAILING +2099 MM -----

----- PLINTH +1275 MM -----

----- ROAD LVL +169 MM -----
----- G.L. ±0.0 MM -----

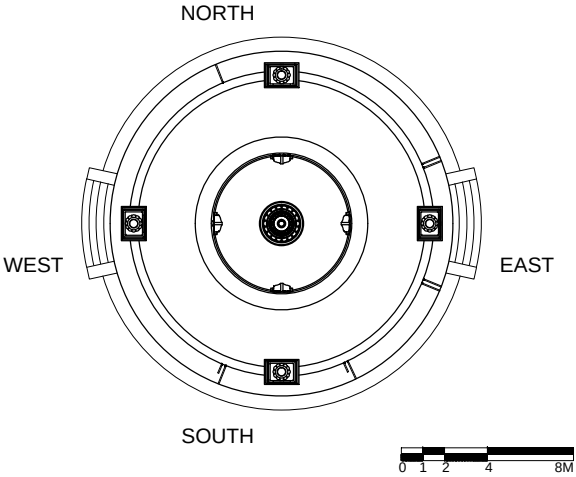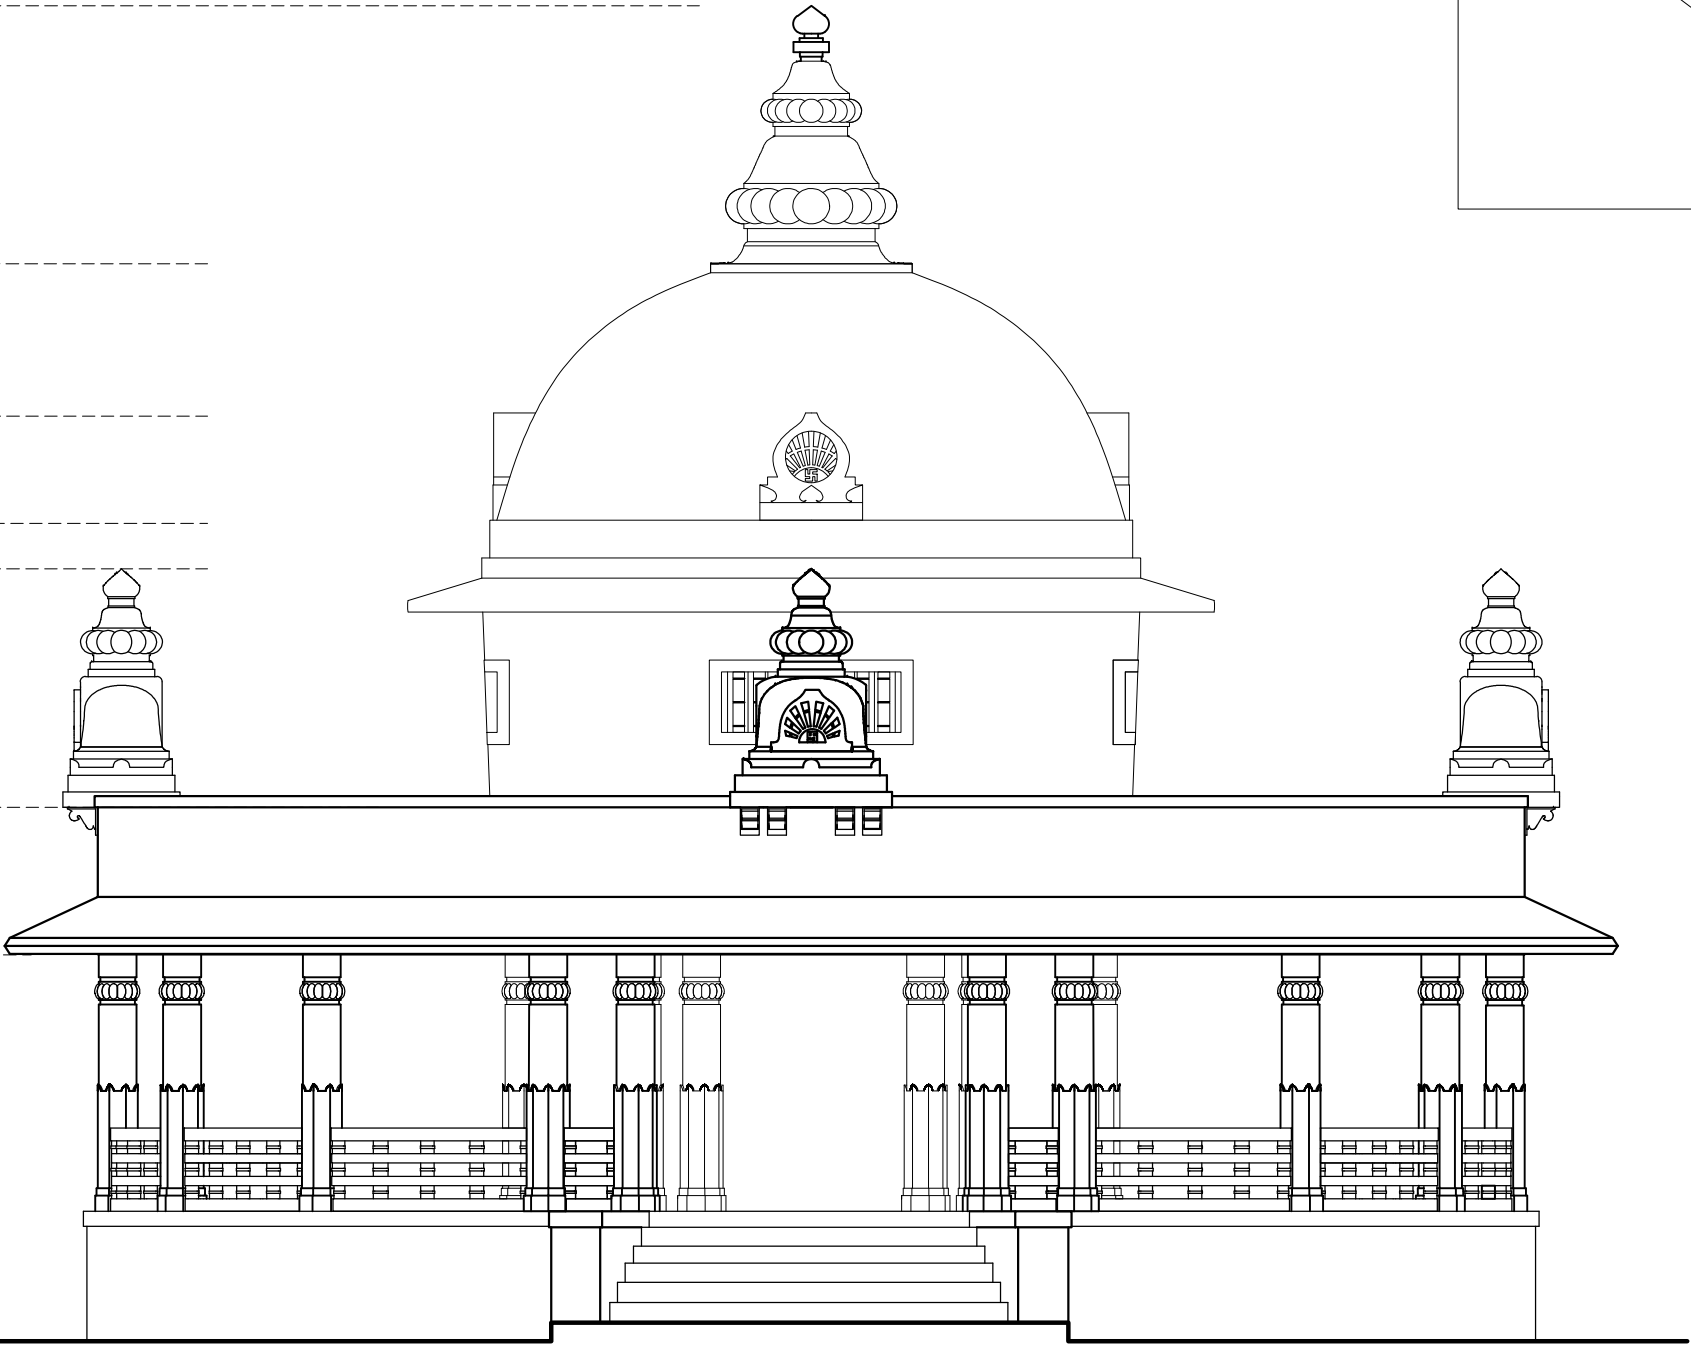

KEY PLAN

CORE SITE	DRAWING				SCALE	1:75	NORTH	PROJECT
SARVA DHARMA MANDIR ARCHITECTURAL DOCUMENTATION OF HARIJAN SEWAK SANGH KINGSWAY CAMP , NEW DELHI.	SHEET. TITLE :	WEST SIDE ELEVATION						GANDHI HERITAGE SITES MISSION SABARMATI ASHRAM PRESERVATION AND MEMORIAL TRUST
	DRG. NO. :	22	DRAWN BY :	DHIRENDRA				
	DATE :	27-NOV-2015	CHECKED BY :	RADHIKA DHUMAL				

__ TOP OF KALASH-2 (FINIAL) +13232 MM

__ BOTTOM OF KALASH-2 +10673 MM

__ TOP OF DORMER +9163 MM

__ BOTTOM OF DORMER +8098 MM

__ TOP OF KALASH-1 +7646 MM


__ BOTTOM OF KALASH-1 +5282 MM

__ BOTTOM OF BEAM +3817 MM

__ TOP OF RAILING +2099 MM


__ PLINTH +1275 MM

ROAD LVL +169 MM
G.L. ±0.0 MM

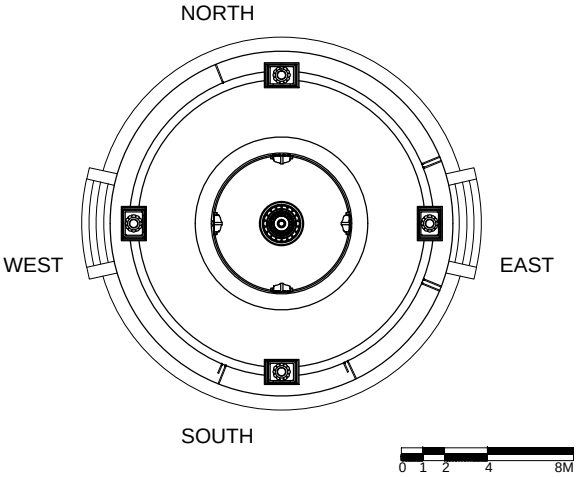


KEY PLAN


CORE SITE	DRAWING				SCALE	1:75	NORTH	PROJECT
SARVA DHARMA MANDIR ARCHITECTURAL DOCUMENTATION OF HARIJAN SEWAK SANGH KINGSWAY CAMP , NEW DELHI.	SHEET. TITLE :	SOUTH SIDE ELEVATION						GANDHI HERITAGE SITES MISSION SABARMATI ASHRAM PRESERVATION AND MEMORIAL TRUST
	DRG. NO. :	23		DRAWN BY :				
	DATE :	27-NOV-2015		CHECKED BY :				
				DHIRENDRA				
				RADHIKA DHUMAL				

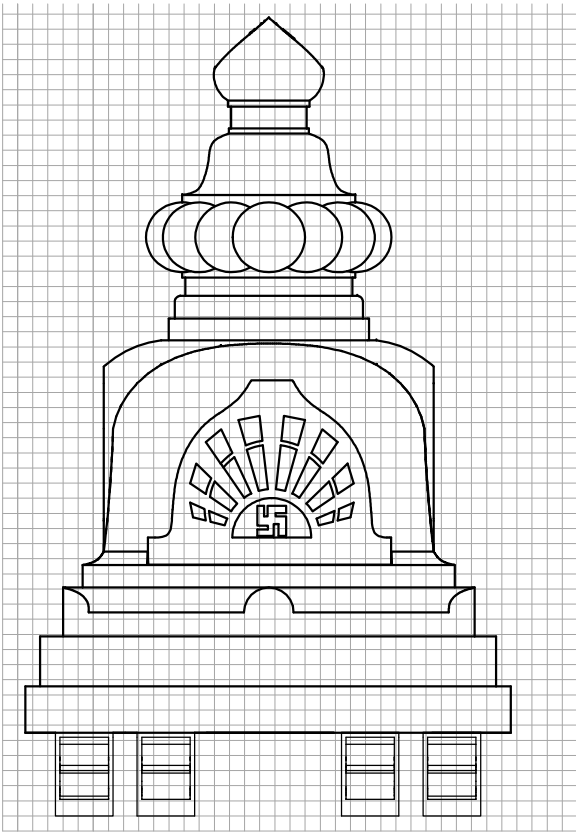


FRONT ELEVATION

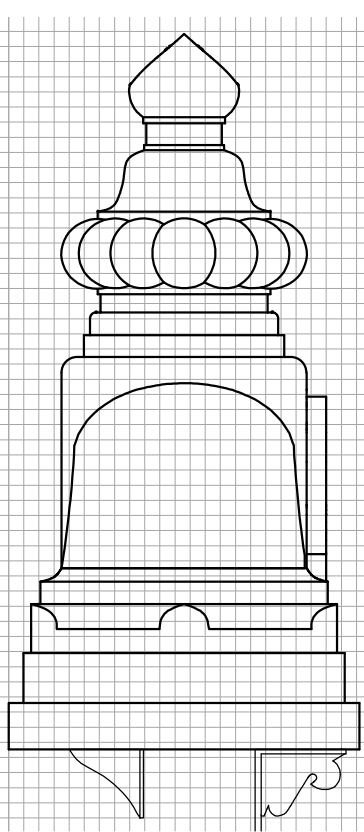

SIDE ELEVATION

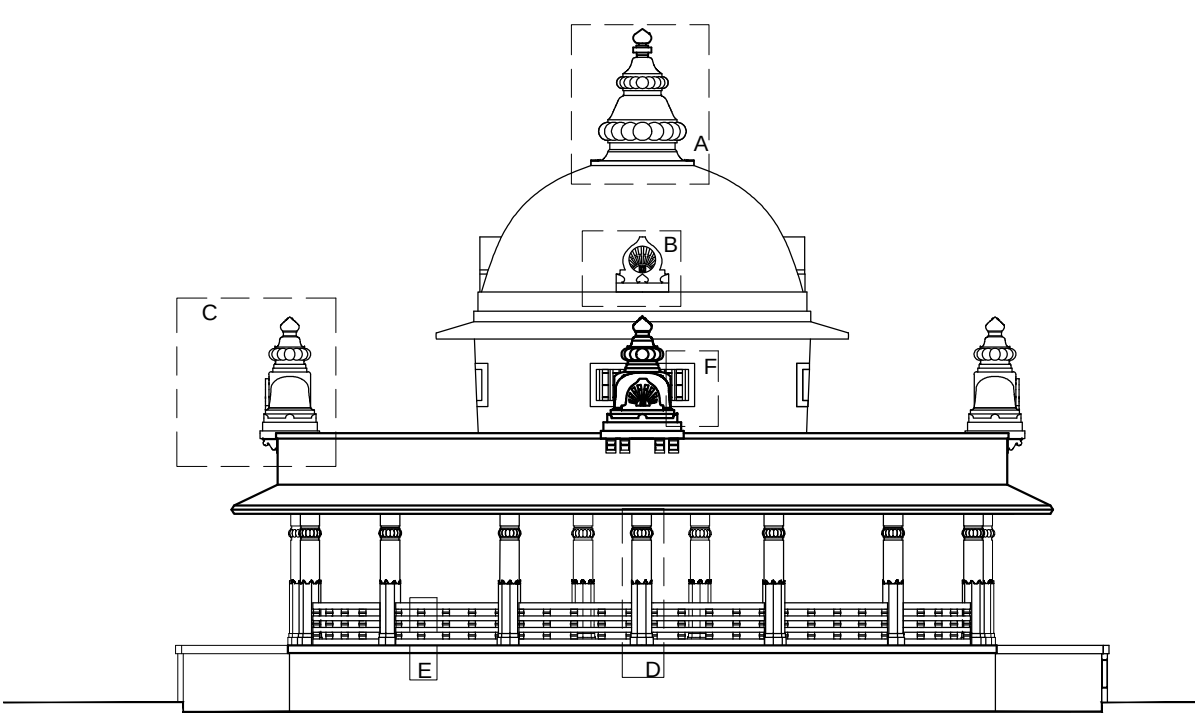


KEY ELEVATION

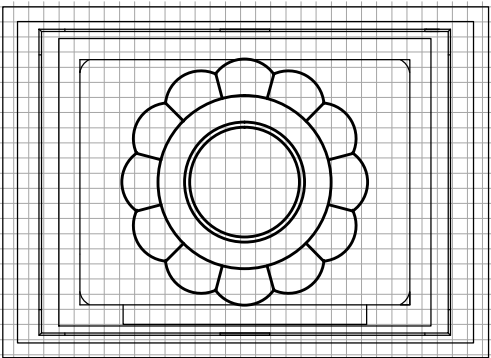


PLAN

DETAIL AT - C
SCALE - 1:10
GRID = 50MM

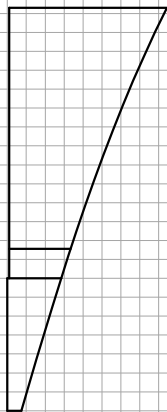


SIDE ELEVATION

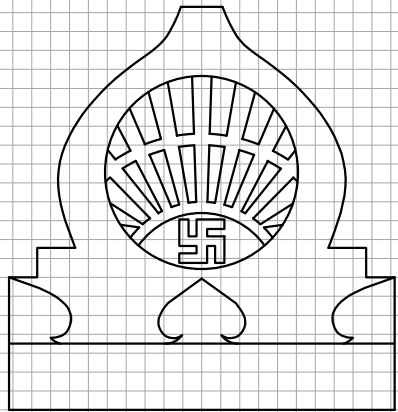


FRONT ELEVATION


DETAIL AT - B
SCALE - 1:10
GRID = 50MM

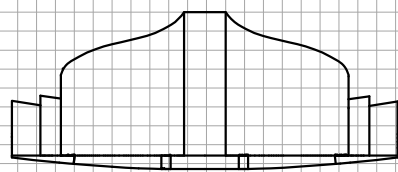


PLAN

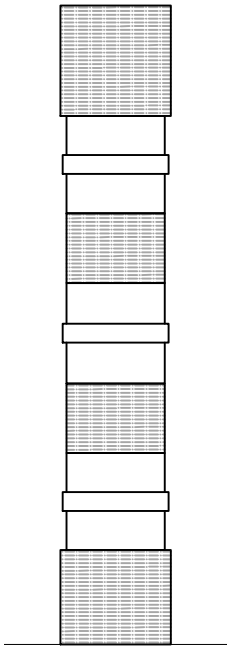


ELEVATION
DETAIL AT - E
SCALE - 1:10

 


ELEVATION
DETAIL AT - F
SCALE - 1:05

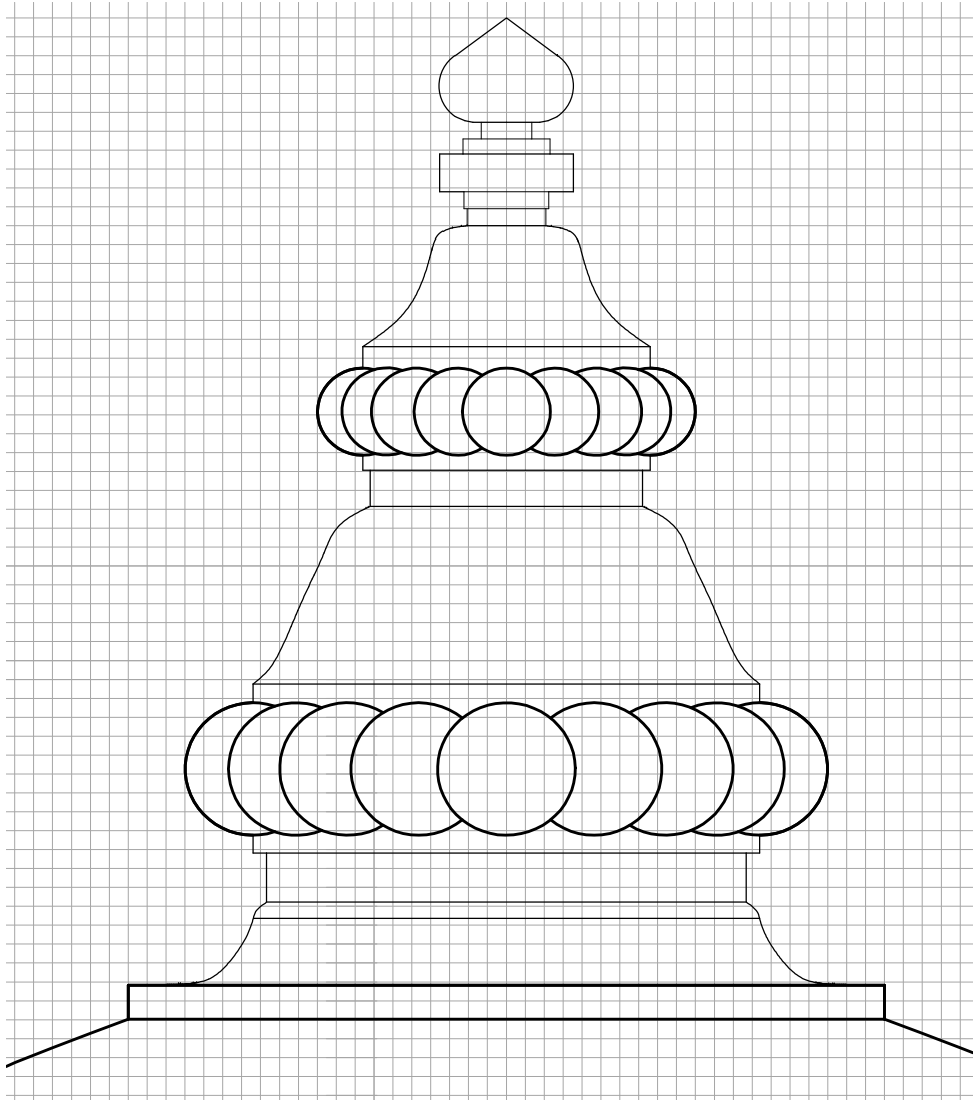

DETAIL AT - A
SCALE - 1:20
GRID = 50MM

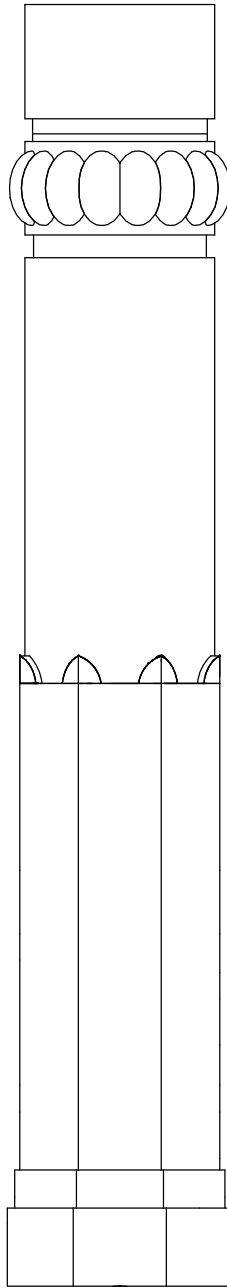



ELEVATION

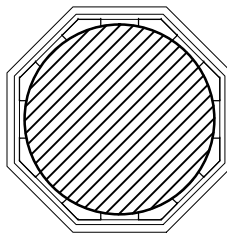

PLAN


DETAIL AT - D
SCALE - 1:15

CORE SITE	DRAWING							
SARVA DHARMA MANDIR ARCHITECTURAL DOCUMENTATION OF HARIJAN SEWAK SANGH KINGSWAY CAMP , NEW DELHI.	SHEET. TITLE : DRG. NO. : DATE :	DETAILING OF DECORATIVE ELEMENTS 24 27-NOV-2015	DRAWN BY : CHECKED BY :	DHIRENDRA RADHIKA DHUMAL			NORTH	PROJECT GANDHI HERITAGE SITES MISSION SABARMATI ASHRAM PRESERVATION AND MEMORIAL TRUST

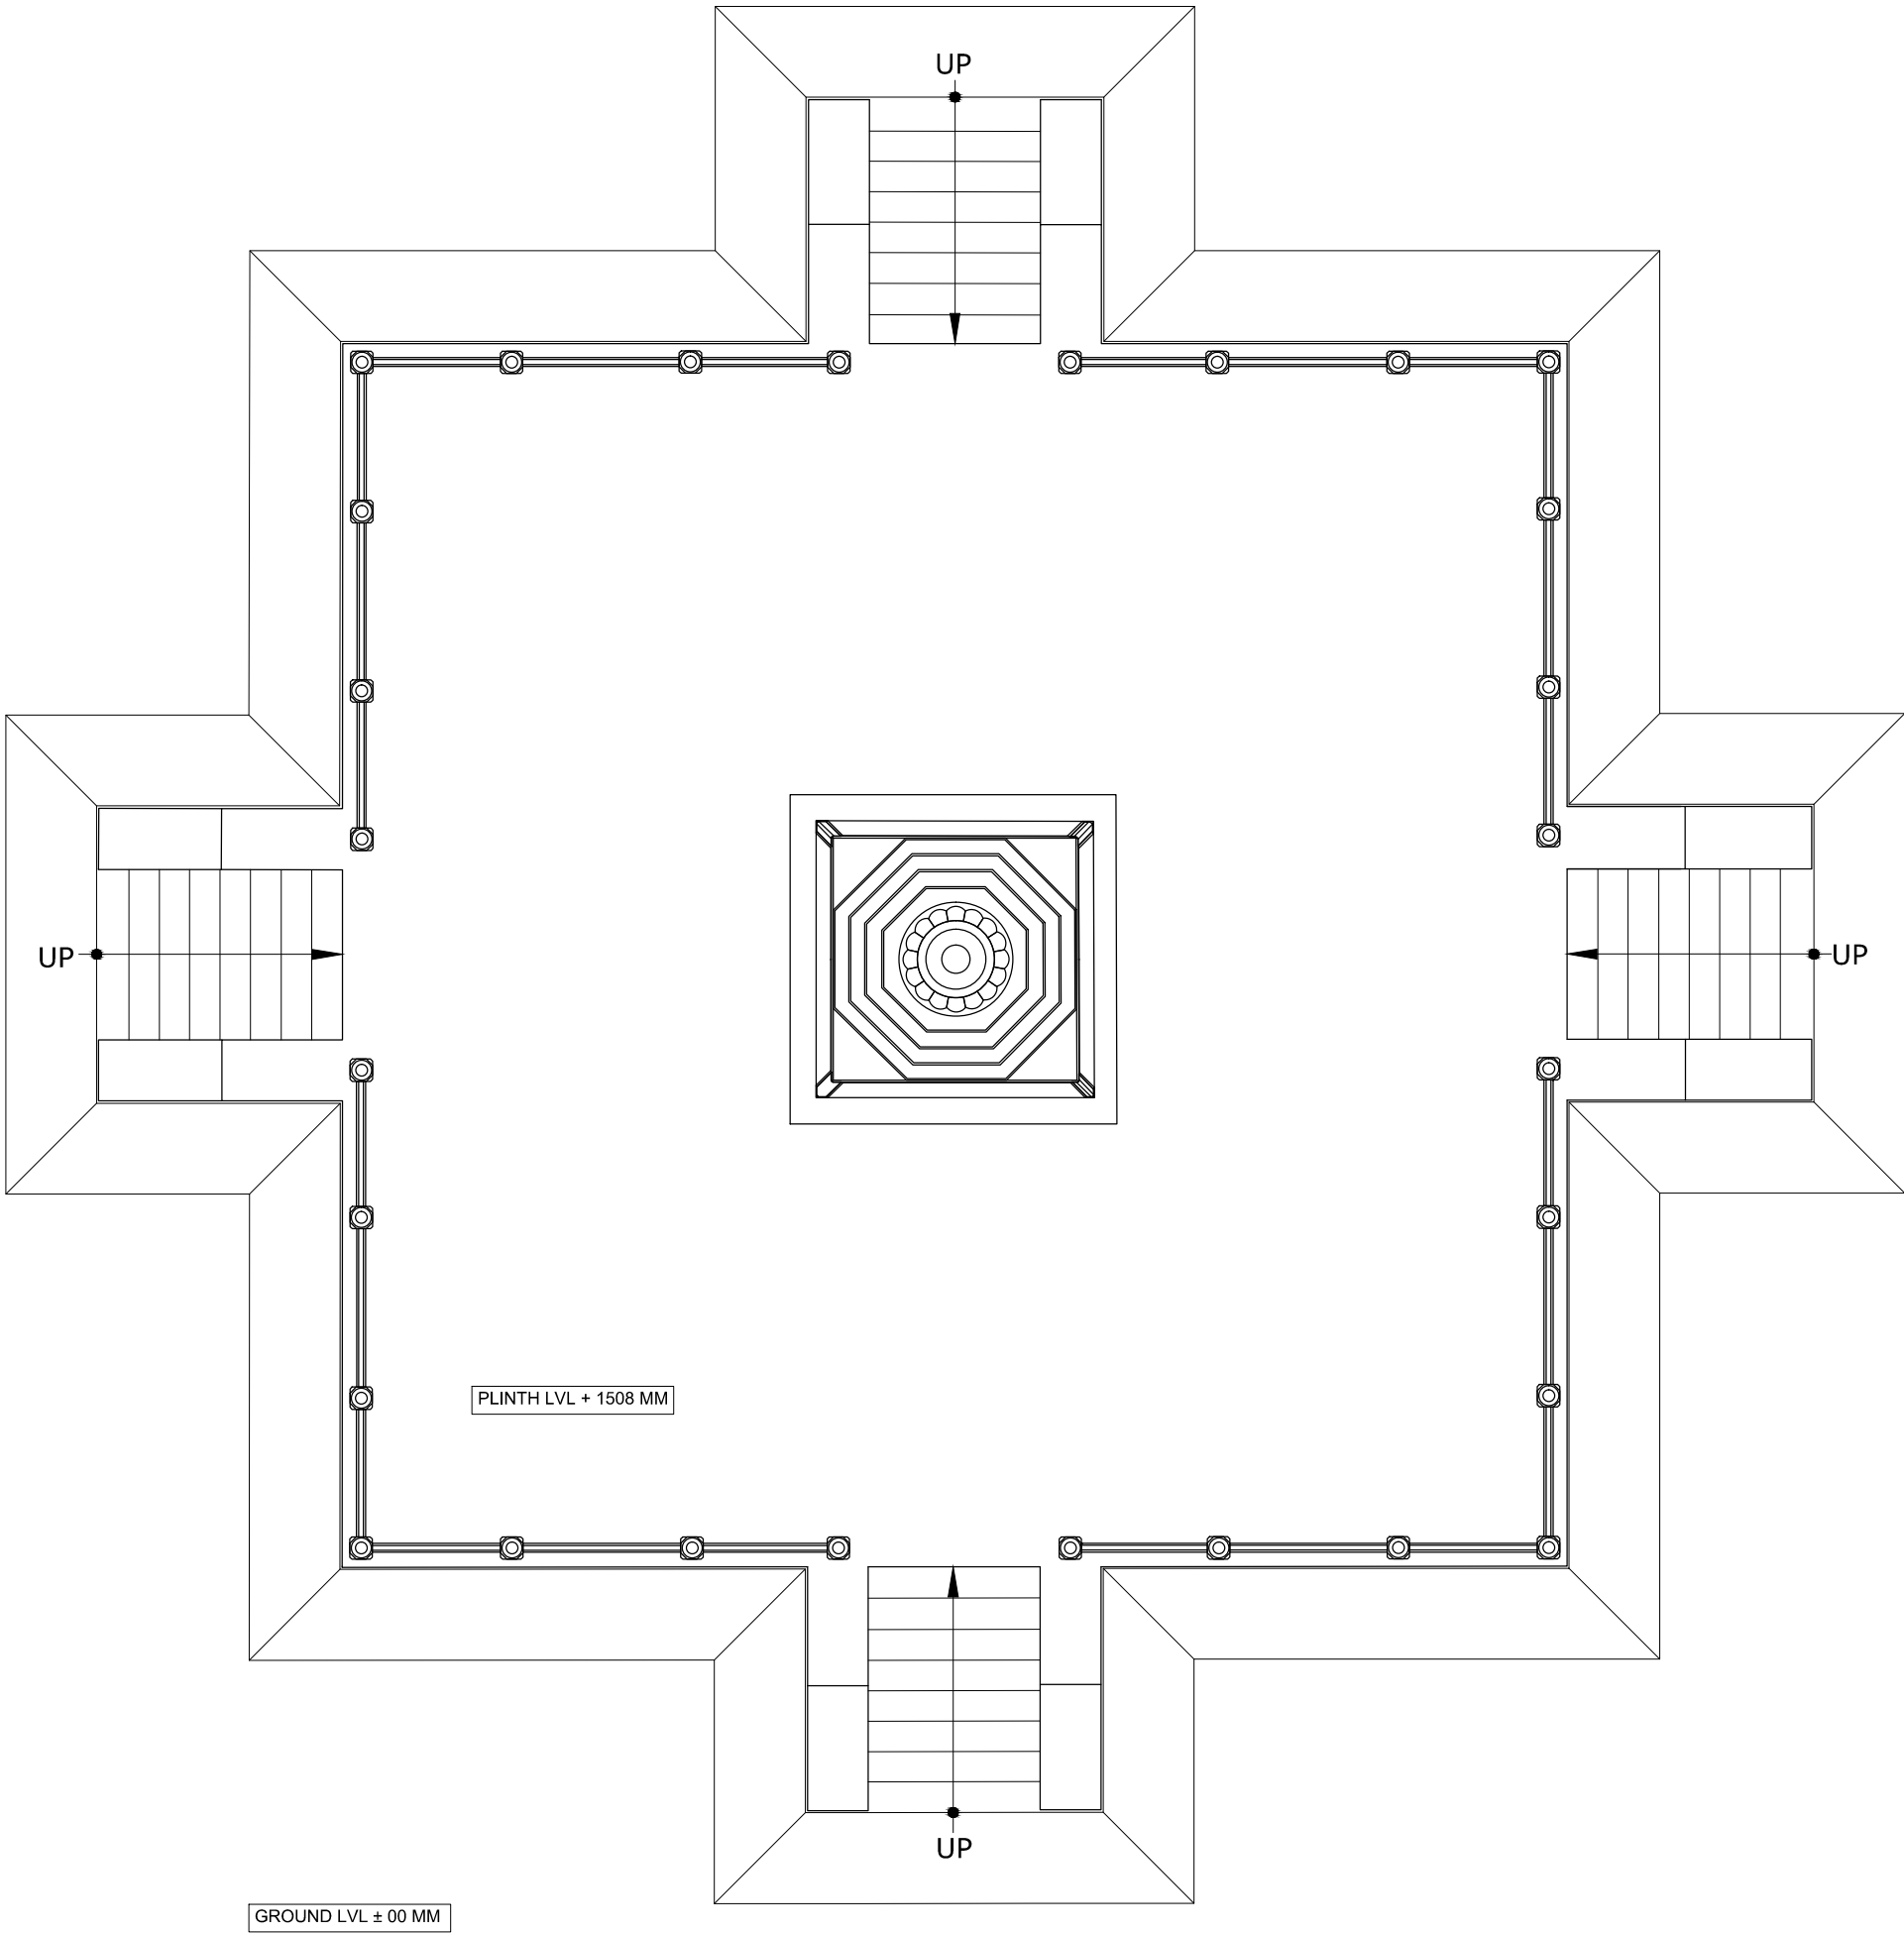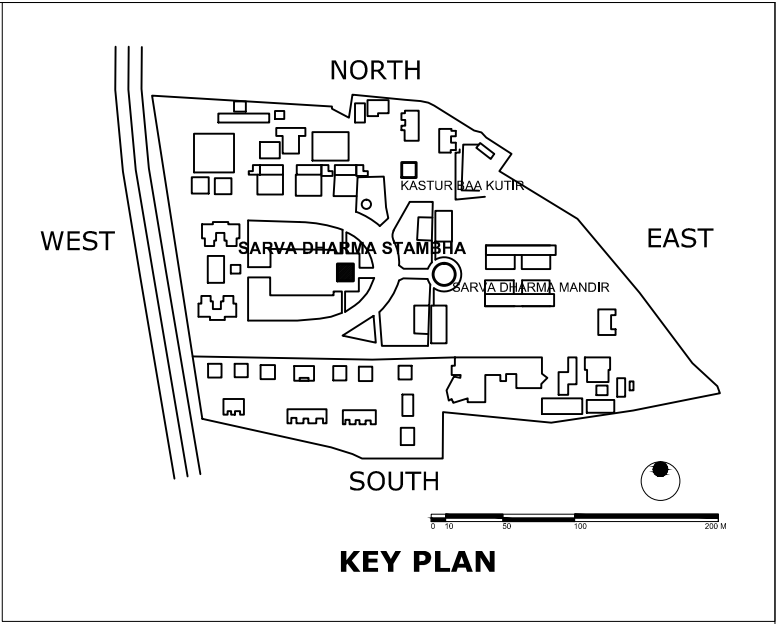


TEMPLE SIDE

CORE SITE	DRAWING					SCALE	1:75	NORTH	PROJECT
SARVA DHARMA STAMBHA ARCHITECTURAL DOCUMENTATION OF HARIJAN SEWAK SANGH KINGSWAY CAMP, NEW DELHI.	SHEET. TITLE :	SITE PLAN							GANDHI HERITAGE SITES MISSION SABARMATI ASHRAM PRESERVATION AND MEMORIAL TRUST
	DRG. NO. :	25	DRAWN BY :	KUNAL					
	DATE :	27-NOV-2015	CHECKED BY :	RADHIKA DHUMAL					

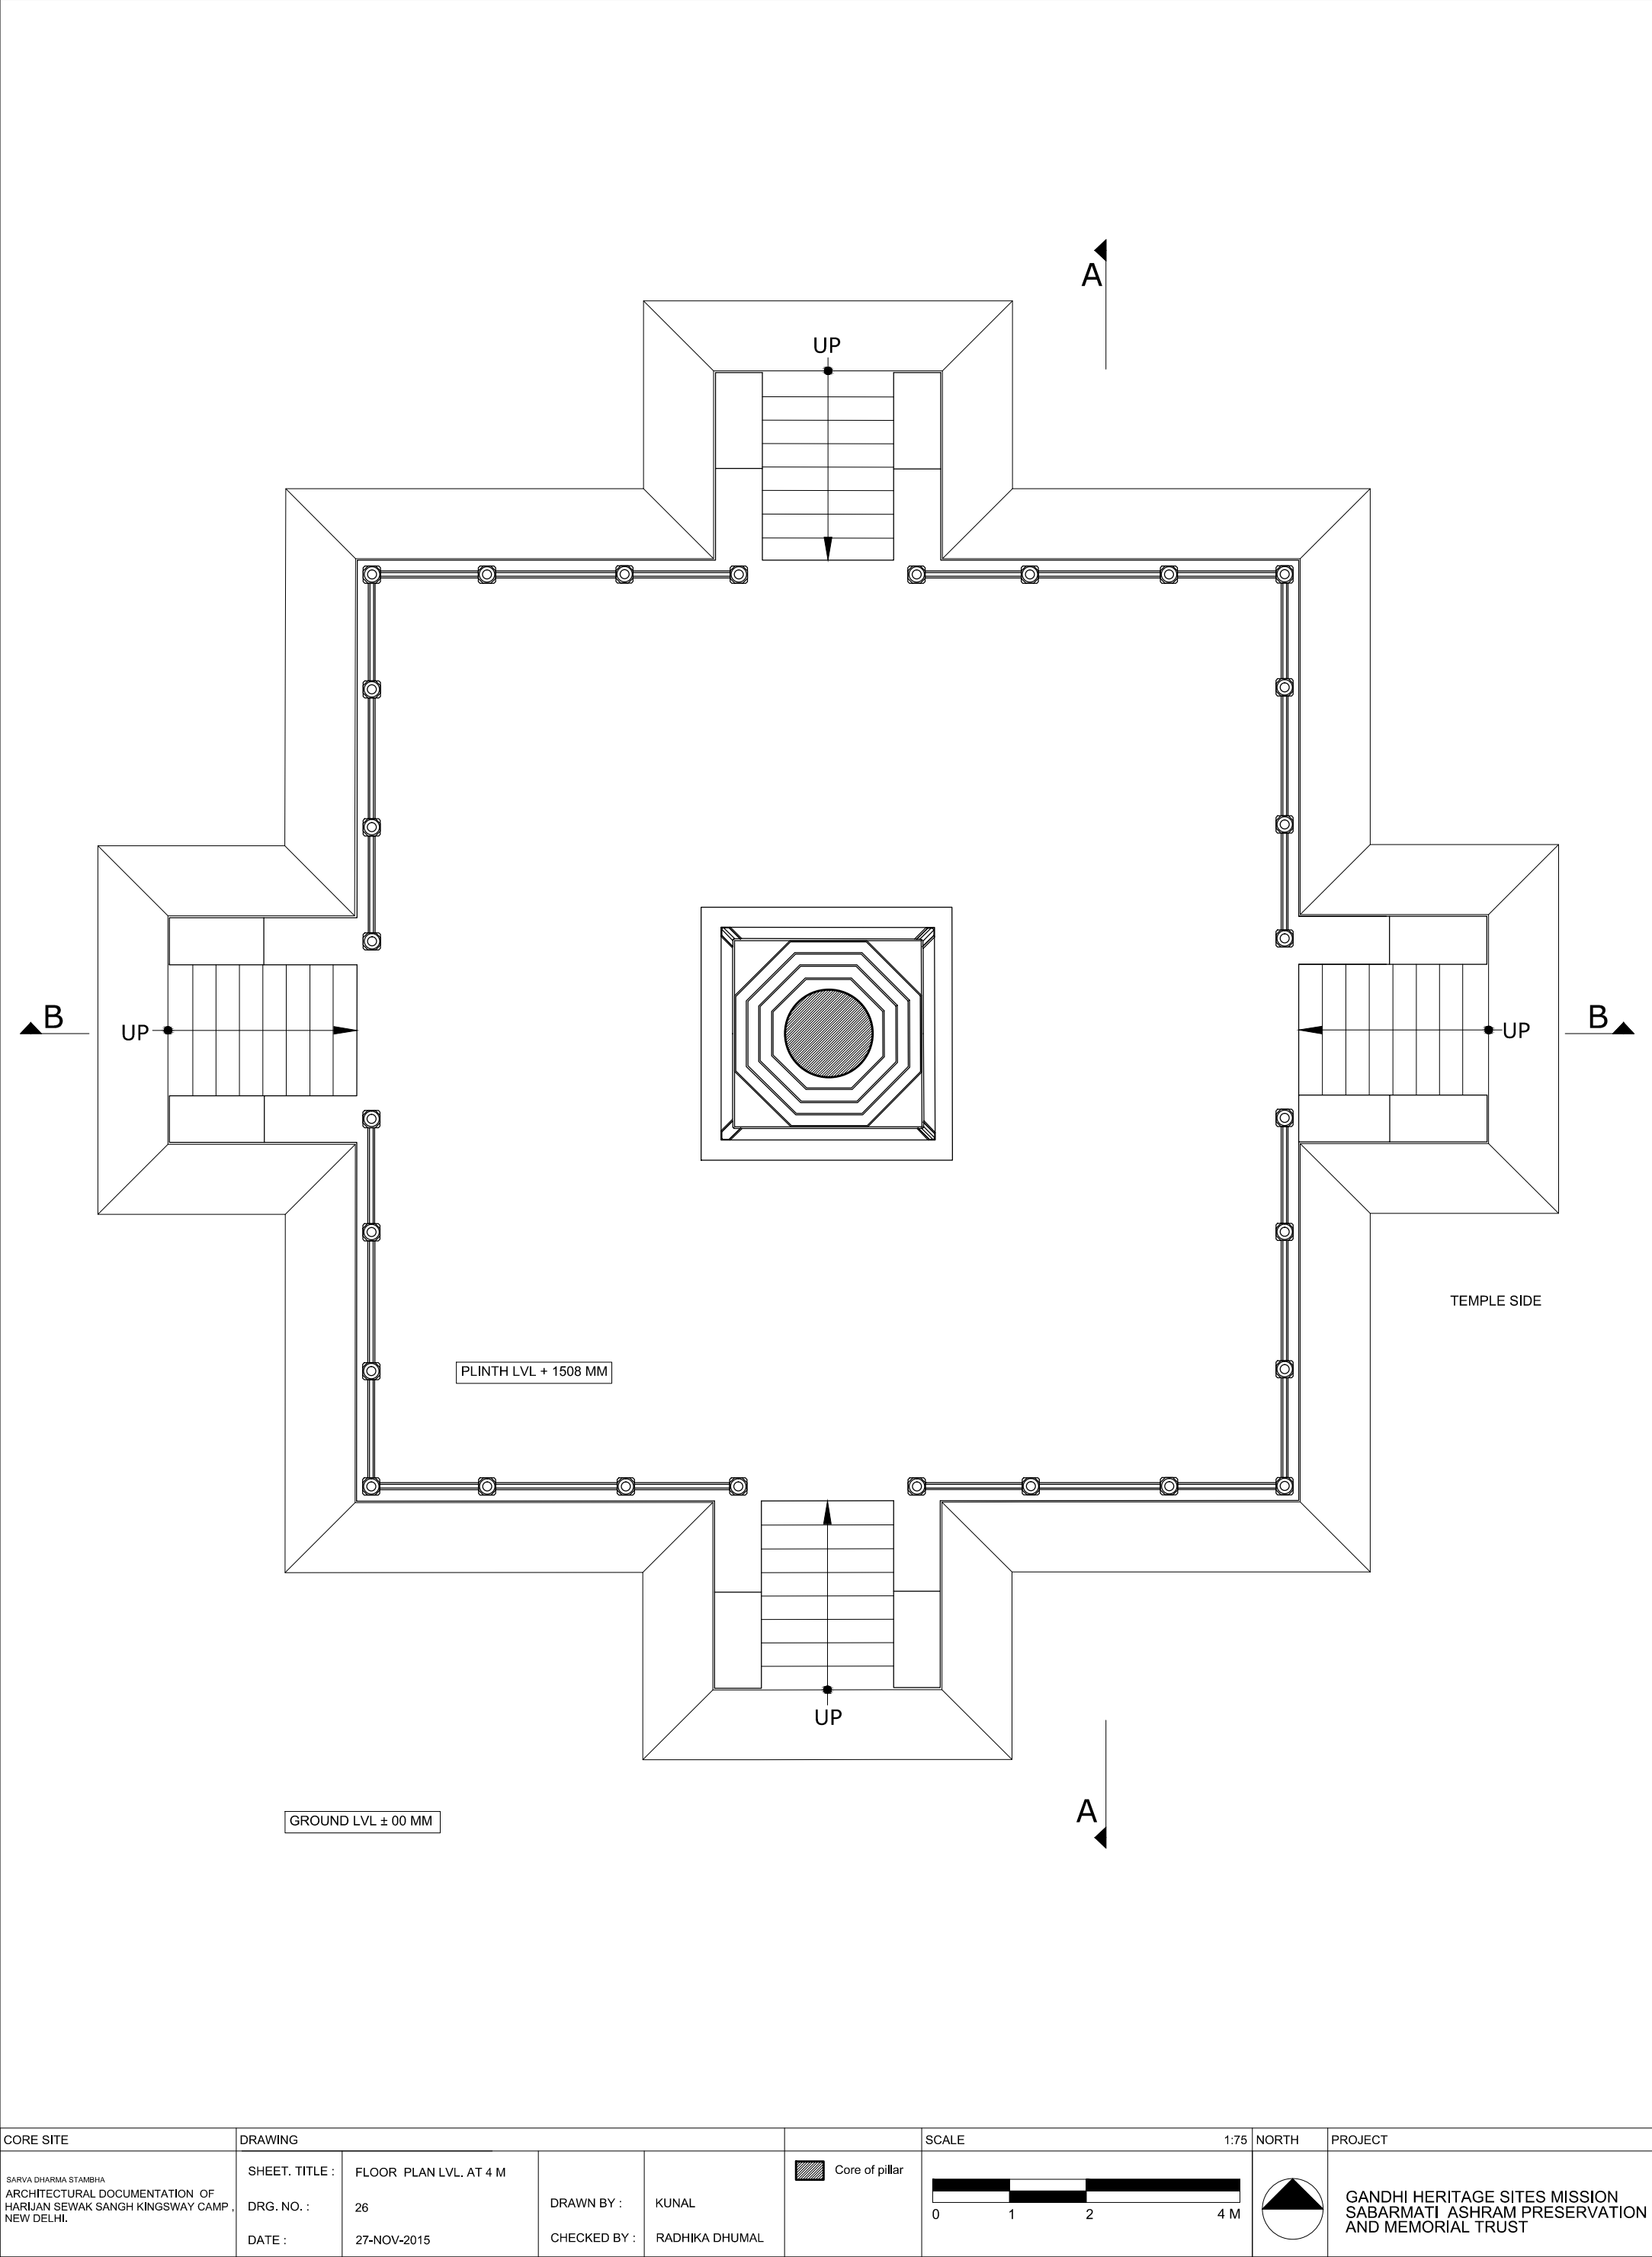

CORE SITE	DRAWING				SCALE	1:75	NORTH	PROJECT
SARVA DHARMA STAMBHA ARCHITECTURAL DOCUMENTATION OF HARIJAN SEWAK SANGH KINGSWAY CAMP, NEW DELHI.	SHEET. TITLE :	FLOOR PLAN LVL. AT 4 M	DRAWN BY :	KUNAL				GANDHI HERITAGE SITES MISSION SABARMATI ASHRAM PRESERVATION AND MEMORIAL TRUST
	DRG. NO. :	26	CHECKED BY :	RADHIKA DHUMAL				
	DATE :	27-NOV-2015						

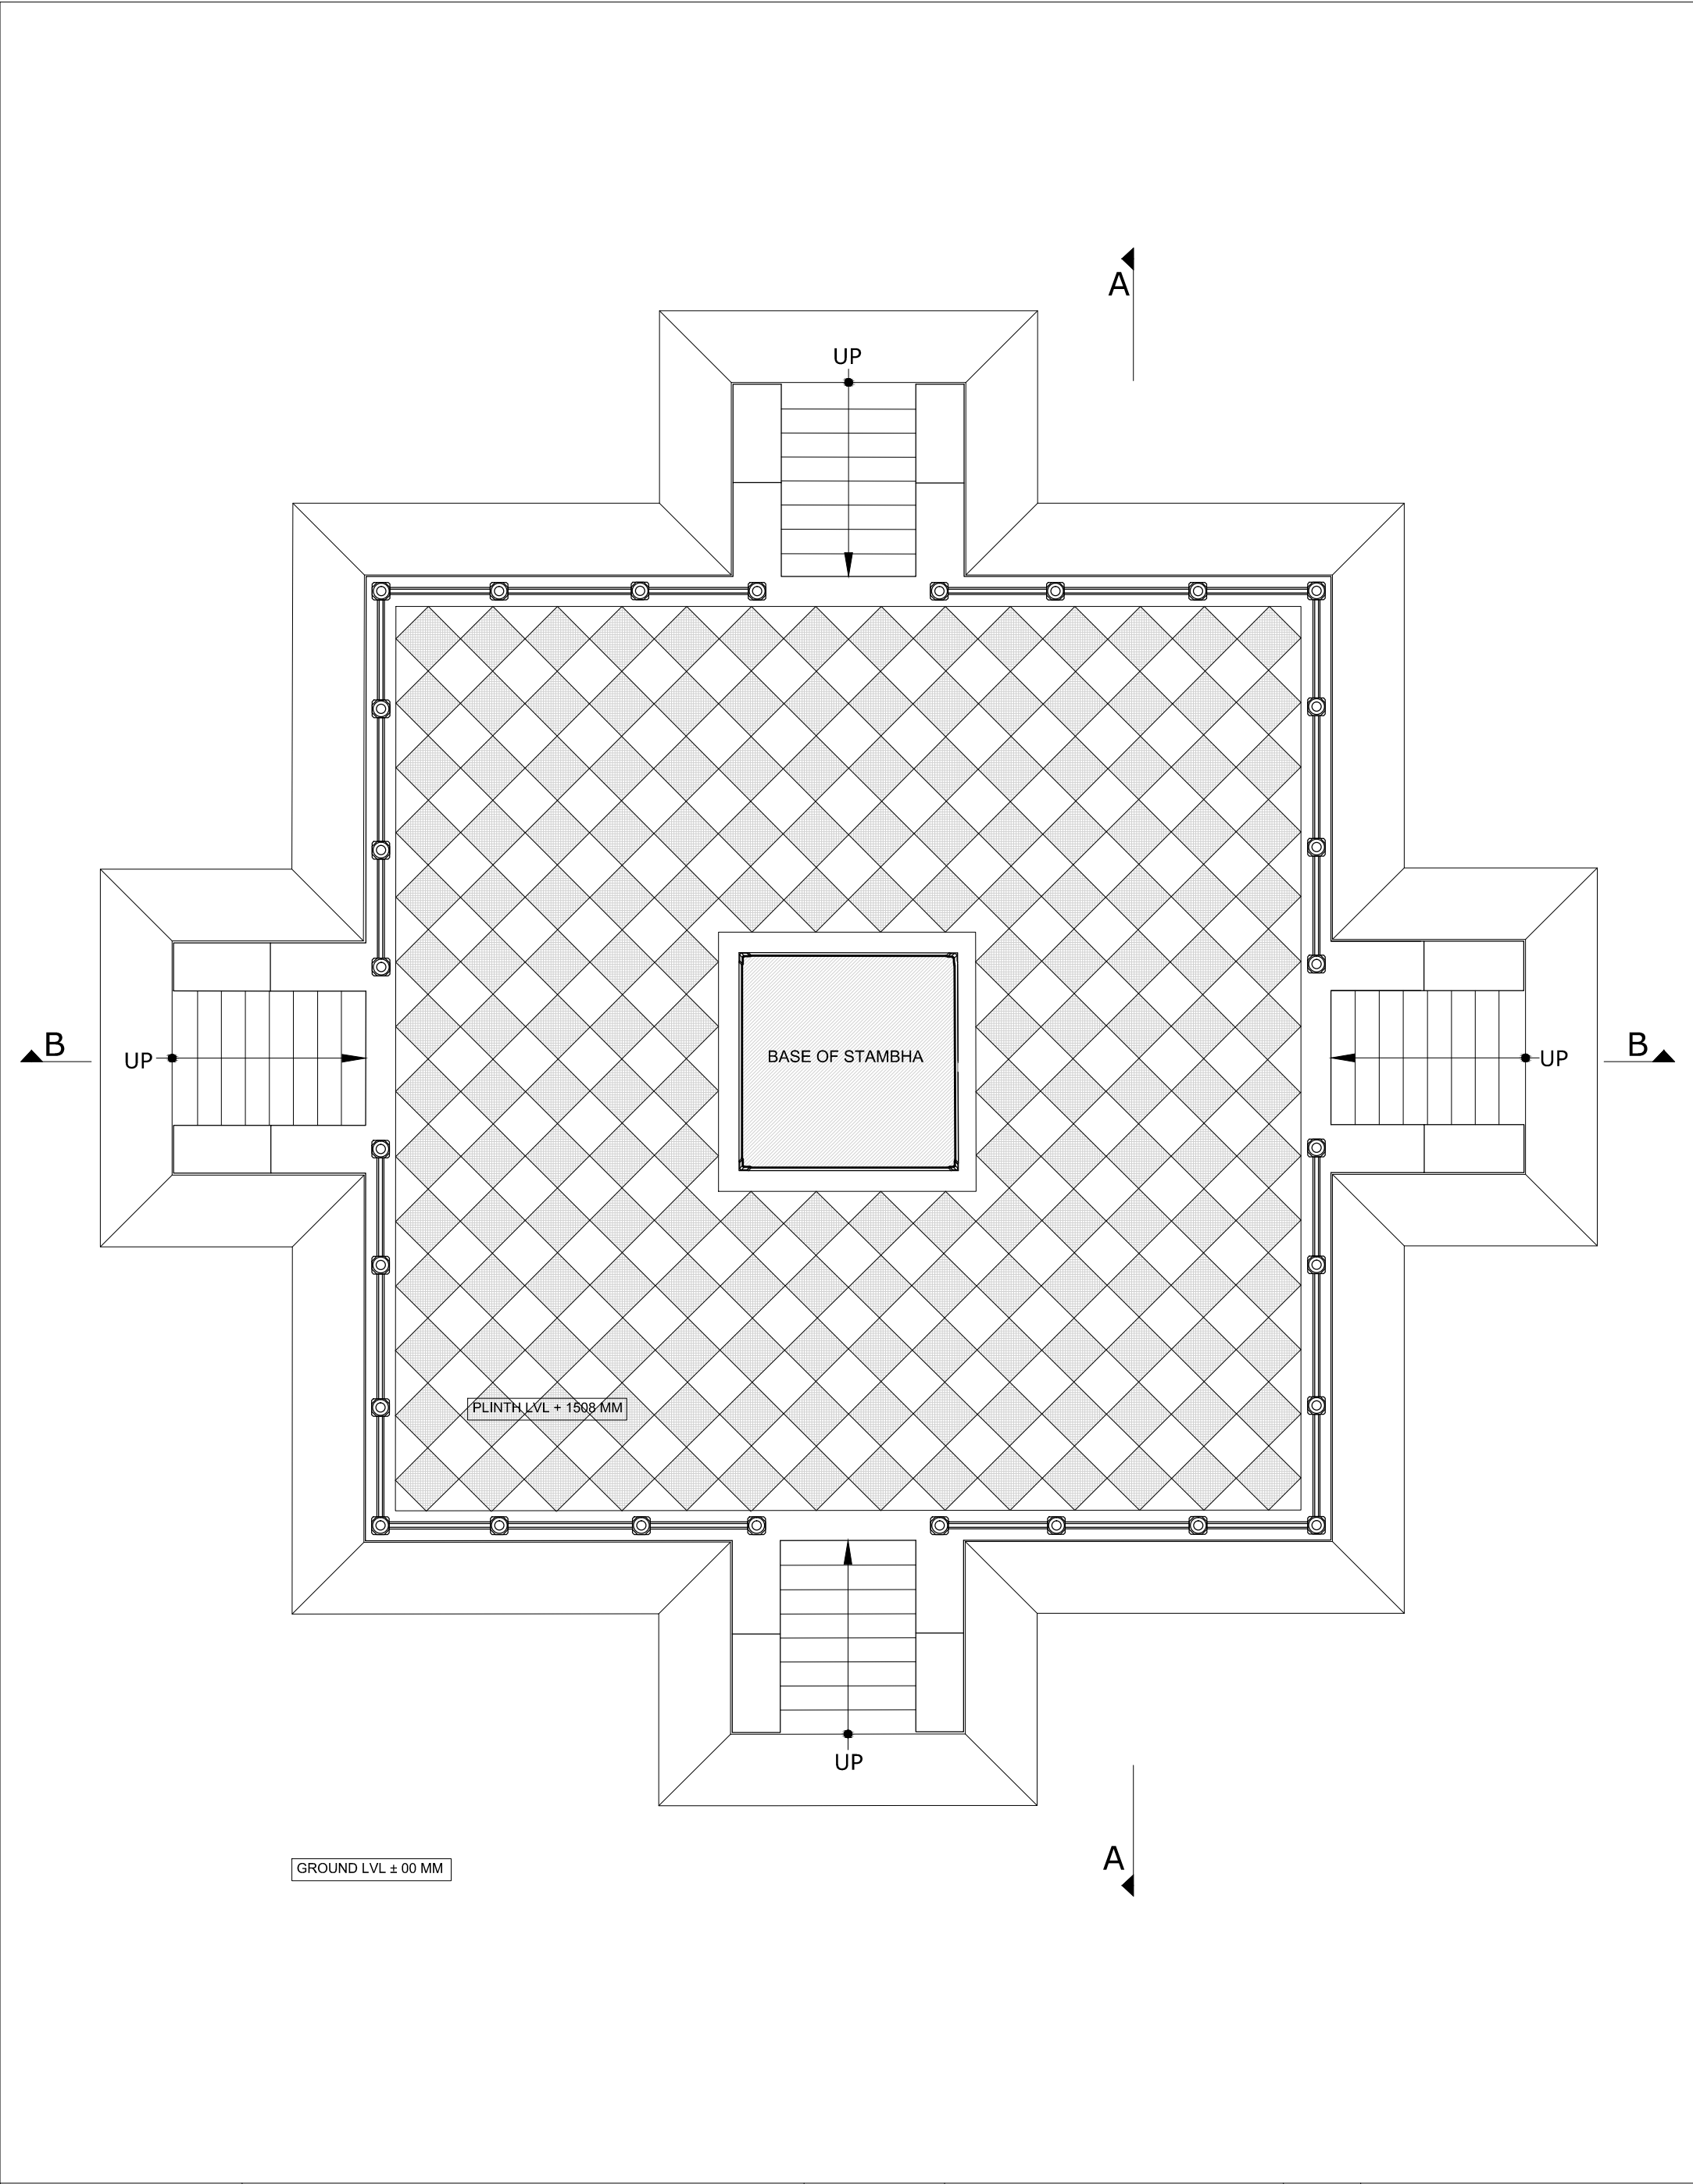

CORE SITE	DRAWING				SCALE	1:75	NORTH	PROJECT
SARVA DHARMA STAMBHA. ARCHITECTURAL DOCUMENTATION OF HARIJAN SEWAK SANGH KINGSWAY CAMP, NEW DELHI.	SHEET. TITLE :	FLOORING PLAN LVL. AT 0.6 M						GANDHI HERITAGE SITES MISSION SABARMATI ASHRAM PRESERVATION AND MEMORIAL TRUST
	DRG. NO. :	27	DRAWN BY :	KUNAL				
	DATE :	27-NOV-2015	CHECKED BY :	RADHIKA DHUMAL				

TOP OF KALASH +19506 MM

BOTTOM OF KALASH +17742 MM


TOP OF OCTAGON BASE 04 +5391 MM
TOP OF OCTAGON BASE 03 +5097 MM
TOP OF OCTAGON BASE 02 +4808 MM
TOP OF OCTAGON BASE 01 +4519 MM

TOP OF BASE STAMBHA +3862 MM

RAILING TOP +2102 MM

PLINTH +1508 MM

ROAD LVL +214 MM
G.L. ±0.0 MM

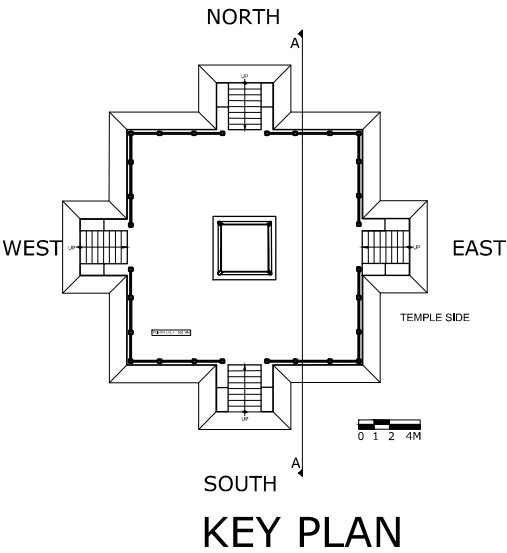

CORE SITE	DRAWING				SCALE	1:75	NORTH	PROJECT
SARVA DHARMA STAMBHA ARCHITECTURAL DOCUMENTATION OF HARIJAN SEWAK SANGH KINGSWAY CAMP, NEW DELHI.	SHEET. TITLE :	SECTION A-A						GANDHI HERITAGE SITES MISSION SABARMATI ASHRAM PRESERVATION AND MEMORIAL TRUST
	DRG. NO. :	28	DRAWN BY :	KUNAL				
	DATE :	27-NOV-2015	CHECKED BY :	RADHIKA DHUMAL				

TOP OF KALASH +19506 MM

BOTTOM OF KALASH +17742 MM


TOP OF OCTAGON BASE 04 +5391 MM
TOP OF OCTAGON BASE 03 +5097 MM
TOP OF OCTAGON BASE 02 +4808 MM
TOP OF OCTAGON BASE 01 +4519 MM

TOP OF BASE STAMBHA +3862 MM



RAILING TOP +2102 MM

PLINTH +1508 MM


ROAD LVL +214 MM
G.L. ±0.0 MM

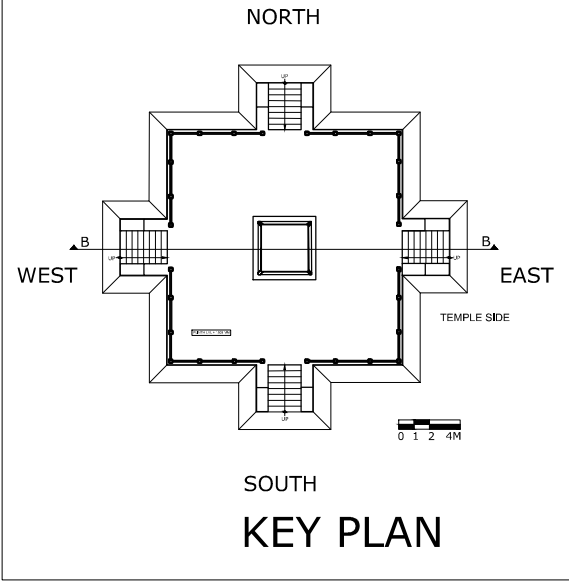


CORE SITE	DRAWING				SCALE	1:75	NORTH	PROJECT
SARVA DHARMA STAMBHA ARCHITECTURAL DOCUMENTATION OF HARIJAN SEWAK SANGH KINGSWAY CAMP, NEW DELHI.	SHEET. TITLE :	SECTION B-B						GANDHI HERITAGE SITES MISSION SABARMATI ASHRAM PRESERVATION AND MEMORIAL TRUST
	DRG. NO. :	29	DRAWN BY :	KUNAL				
	DATE :	27-NOV-2015	CHECKED BY :	RADHIKA DHUMAL				

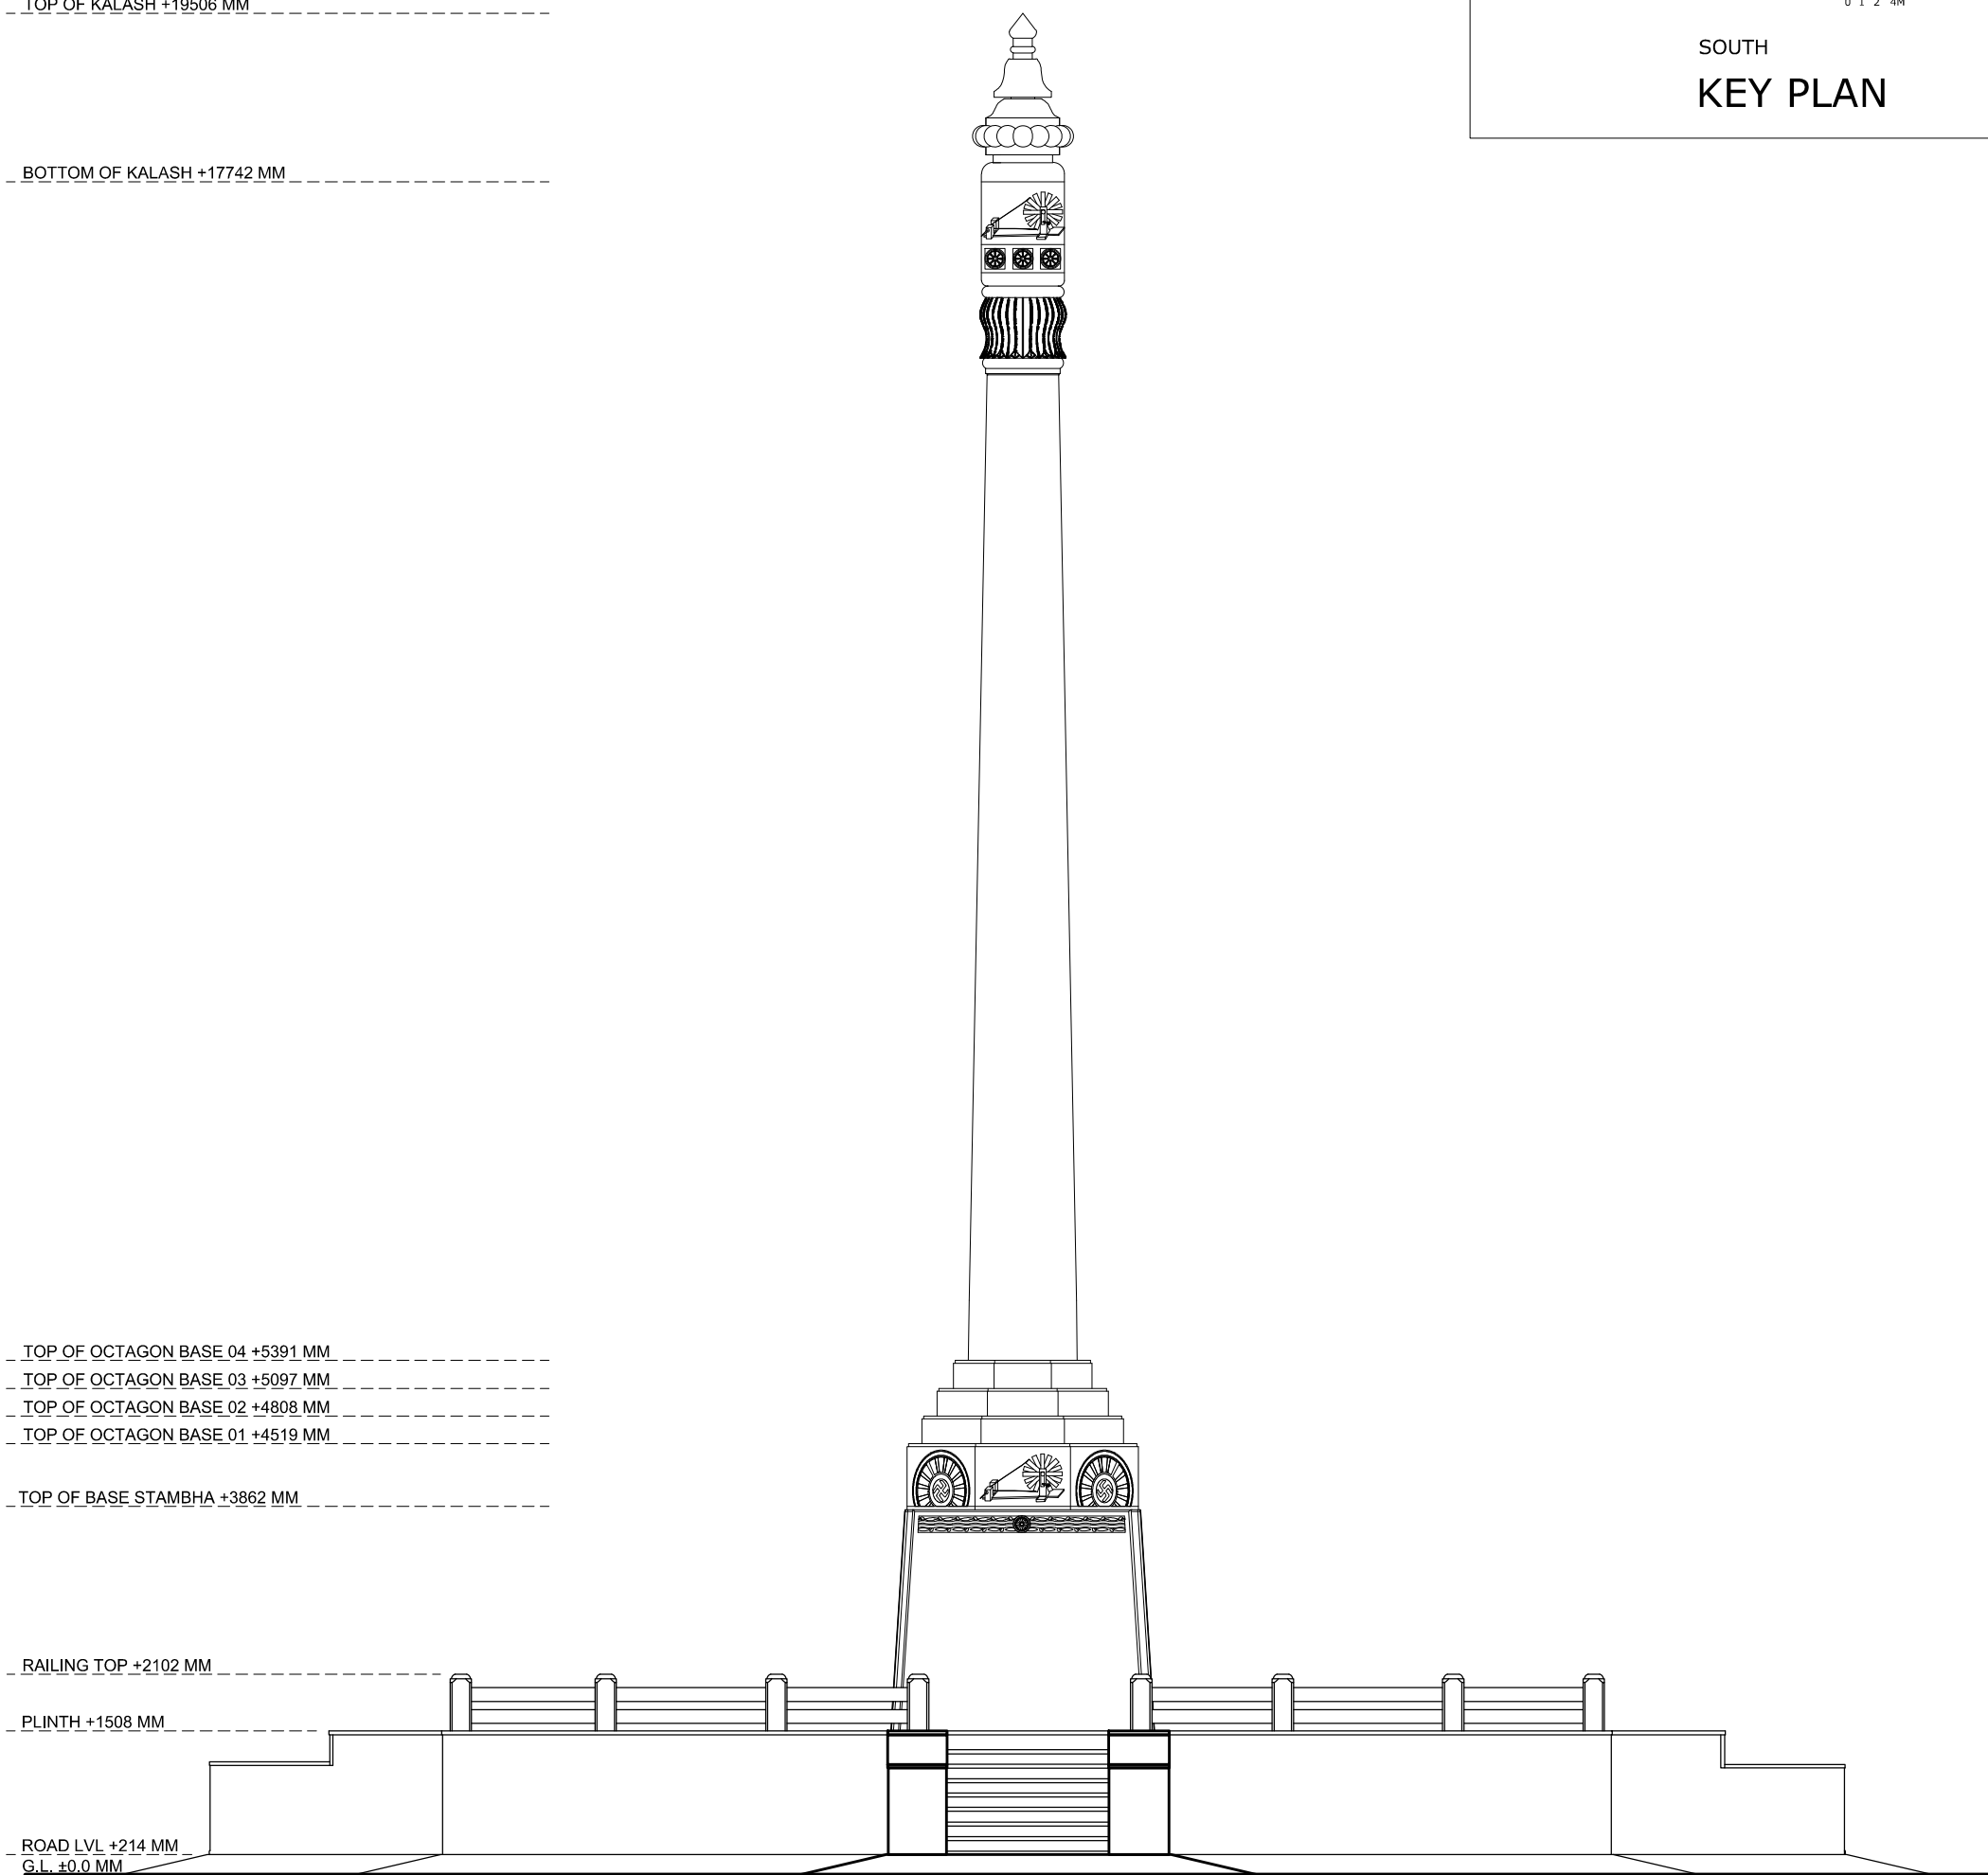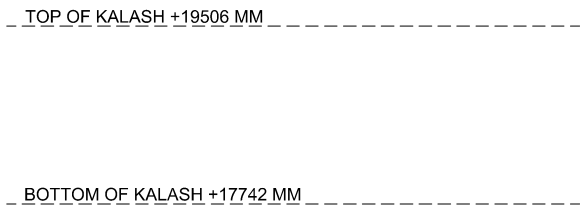


CORE SITE	DRAWING					SCALE	1:75	NORTH	PROJECT
SARVA DHARMA STAMBHA ARCHITECTURAL DOCUMENTATION OF HARIJAN SEWAK SANGH KINGSWAY CAMP, NEW DELHI.	SHEET. TITLE :	EAST SIDE ELEVATION							GANDHI HERITAGE SITES MISSION SABARMATI ASHRAM PRESERVATION AND MEMORIAL TRUST
	DRG. NO. :	30	DRAWN BY :	KUNAL					
	DATE :	27-NOV-2015	CHECKED BY :	RADHIKA DHUMAL					

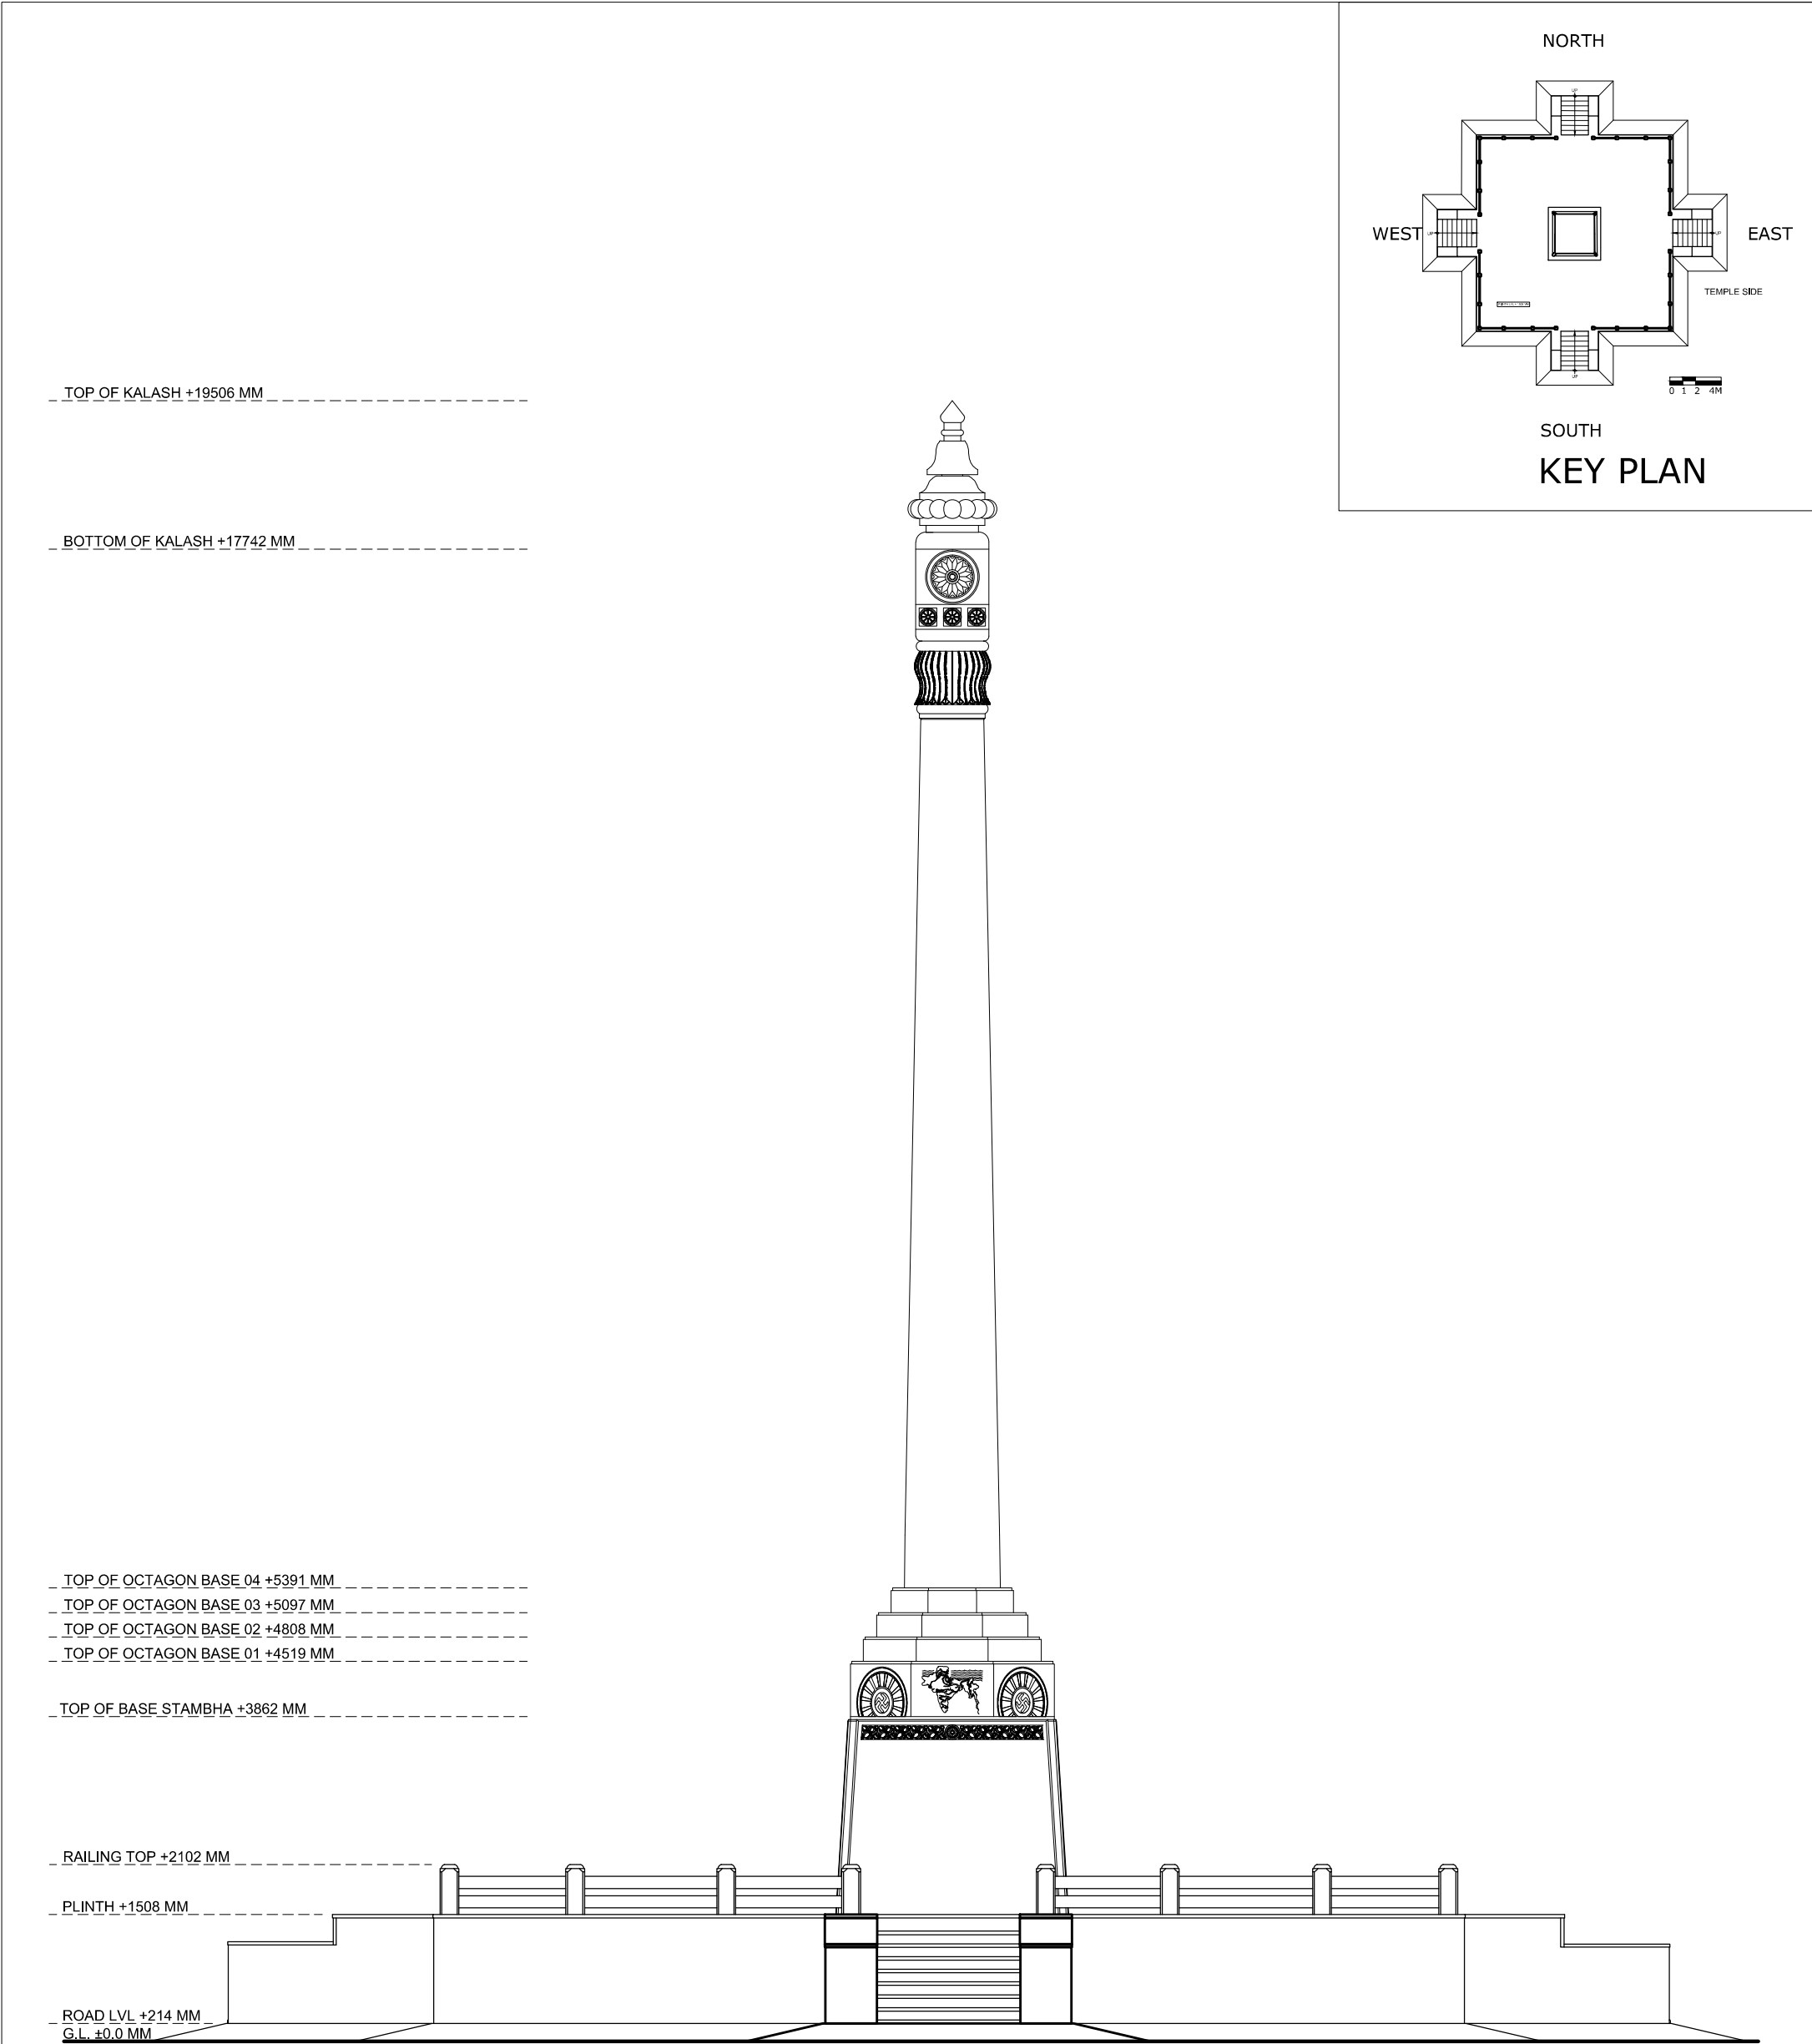


CORE SITE	DRAWING				SCALE	1:75	NORTH	PROJECT
SARVA DHARMA STAMBHA ARCHITECTURAL DOCUMENTATION OF HARIJAN SEWAK SANGH KINGSWAY CAMP, NEW DELHI.	SHEET. TITLE :	WEST SIDE ELEVATION						GANDHI HERITAGE SITES MISSION SABARMATI ASHRAM PRESERVATION AND MEMORIAL TRUST
	DRG. NO. :	31	DRAWN BY :	KUNAL				
	DATE :	27-NOV-2015	CHECKED BY :	RADHIKA DHUMAL				

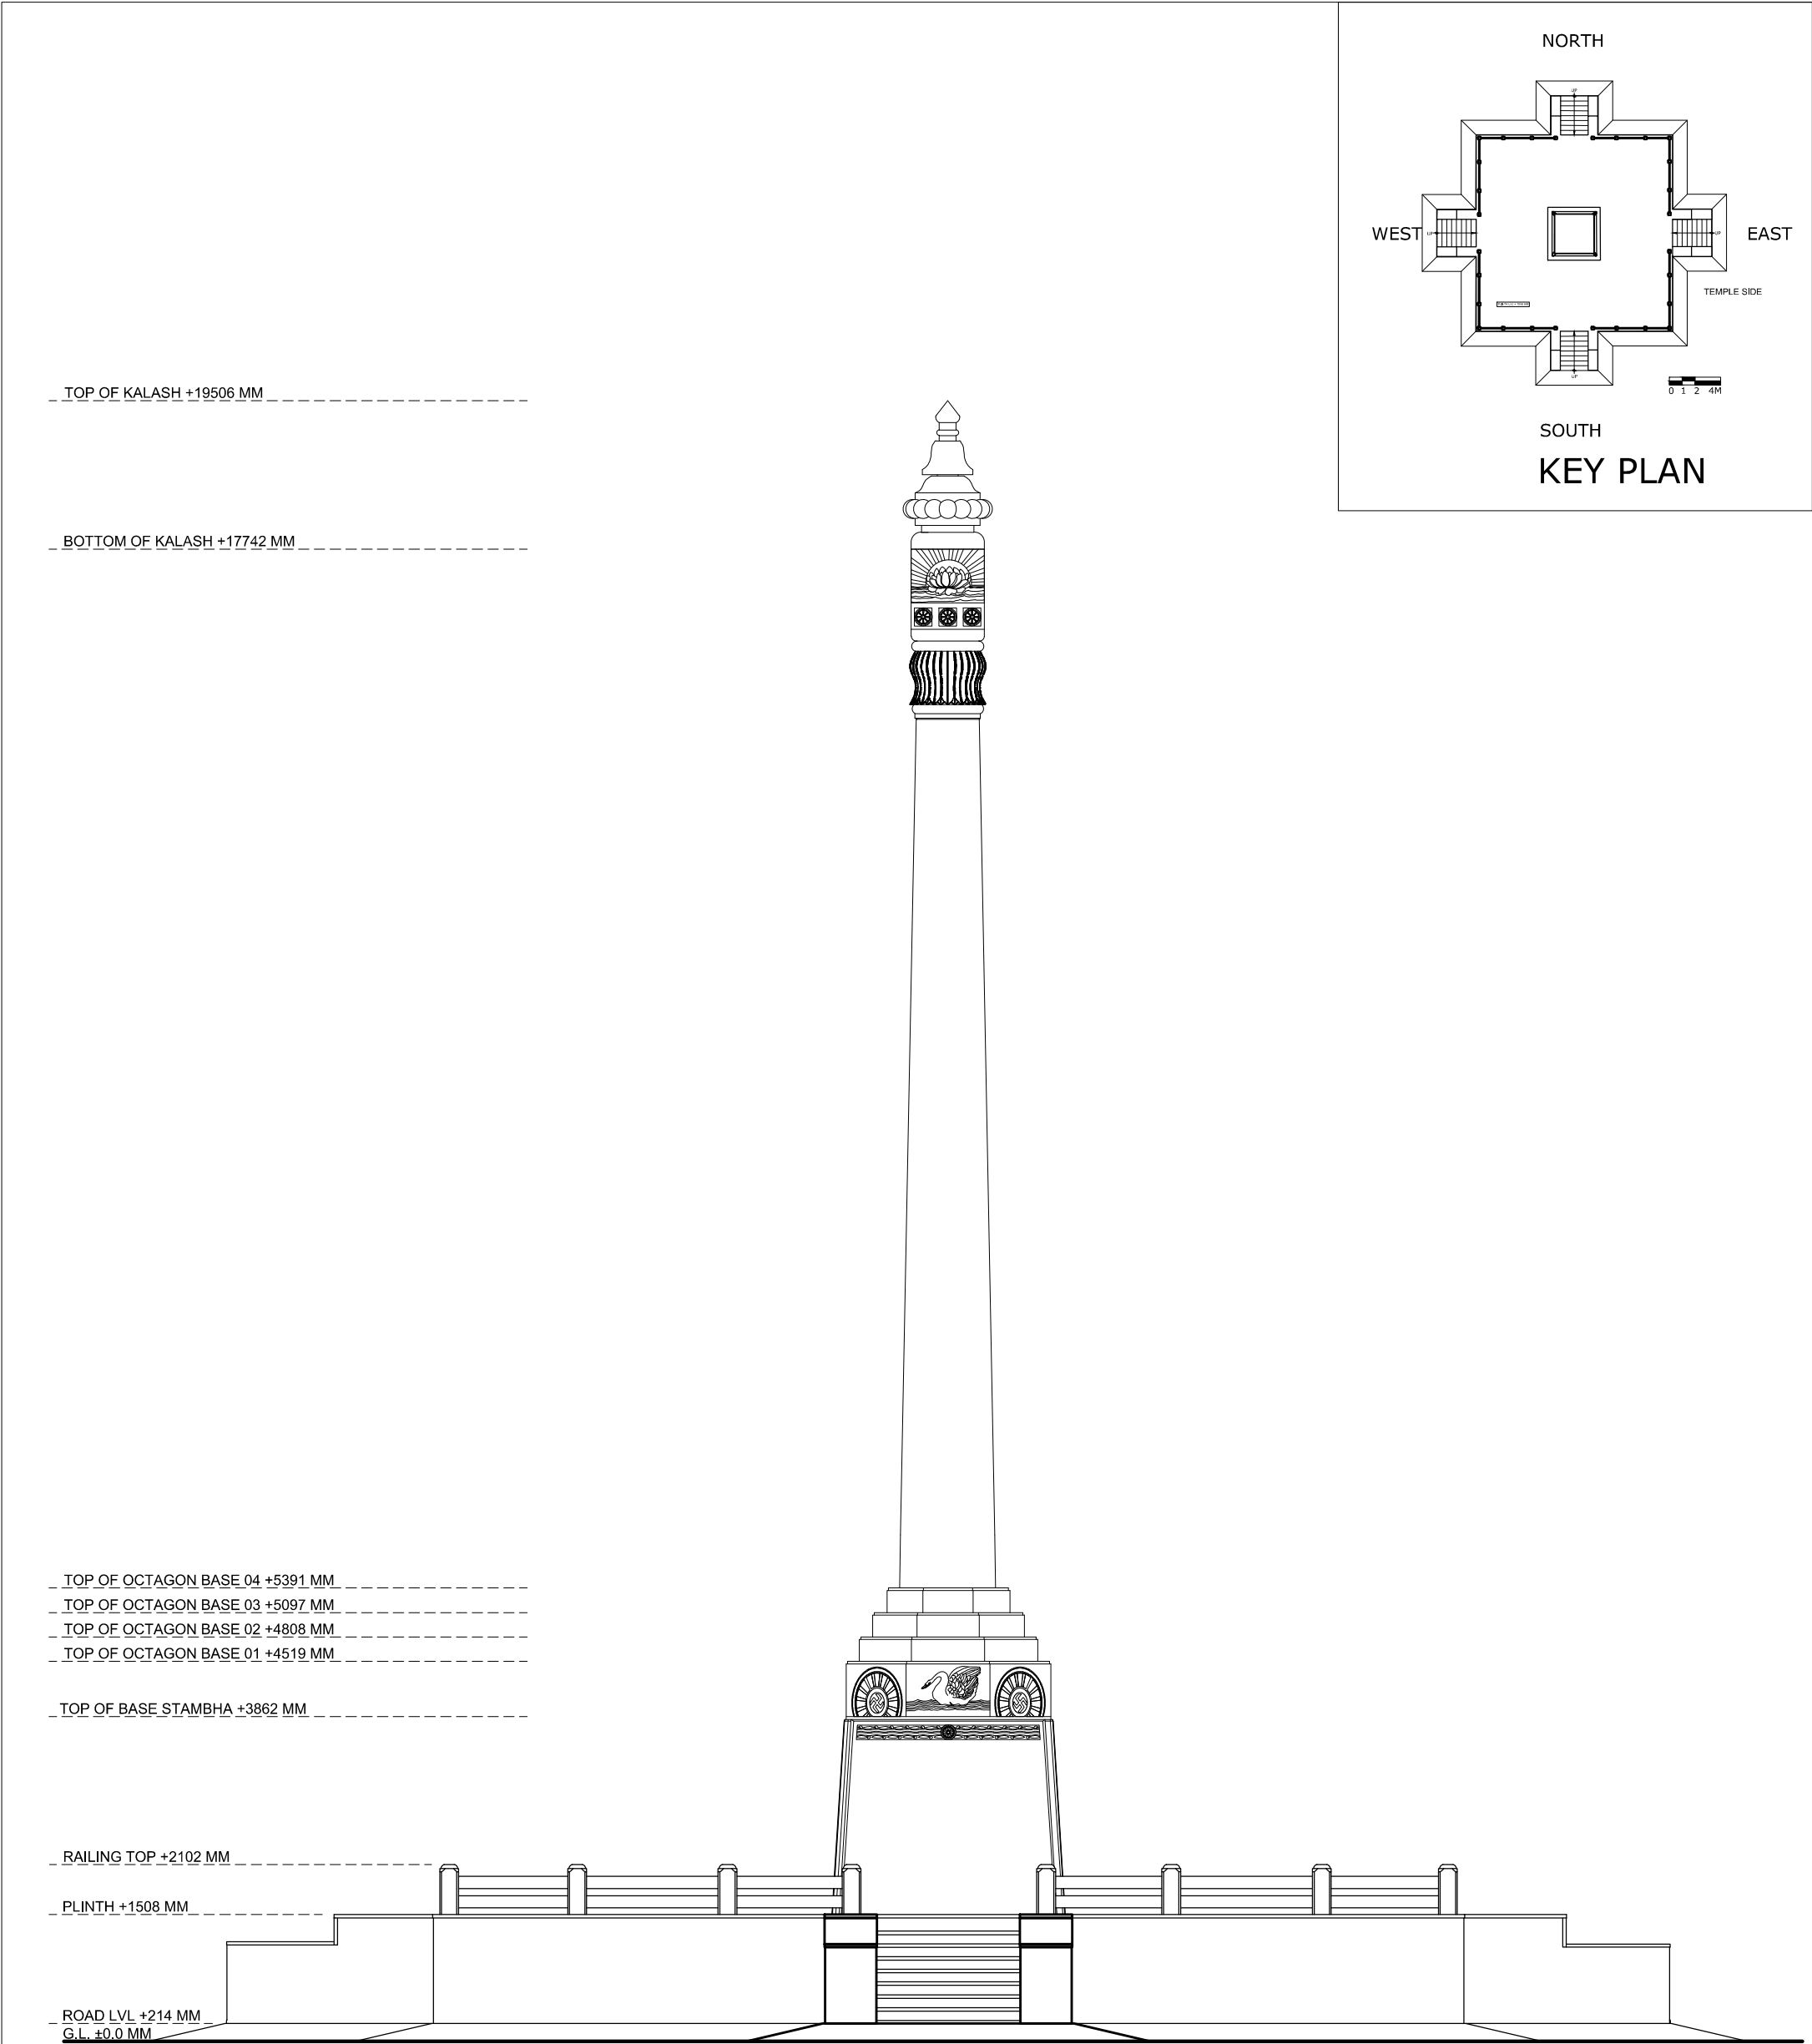


CORE SITE	DRAWING				SCALE	1:75	NORTH	PROJECT
SARVA DHARMA STAMBHA. ARCHITECTURAL DOCUMENTATION OF HARIJAN SEWAK SANGH KINGSWAY CAMP, NEW DELHI.	SHEET. TITLE :	NORTH SIDE ELEVATION						GANDHI HERITAGE SITES MISSION SABARMATI ASHRAM PRESERVATION AND MEMORIAL TRUST
	DRG. NO. :	32	DRAWN BY :	KUNAL				
	DATE :	27-NOV-2015	CHECKED BY :	RADHIKA DHUMAL				

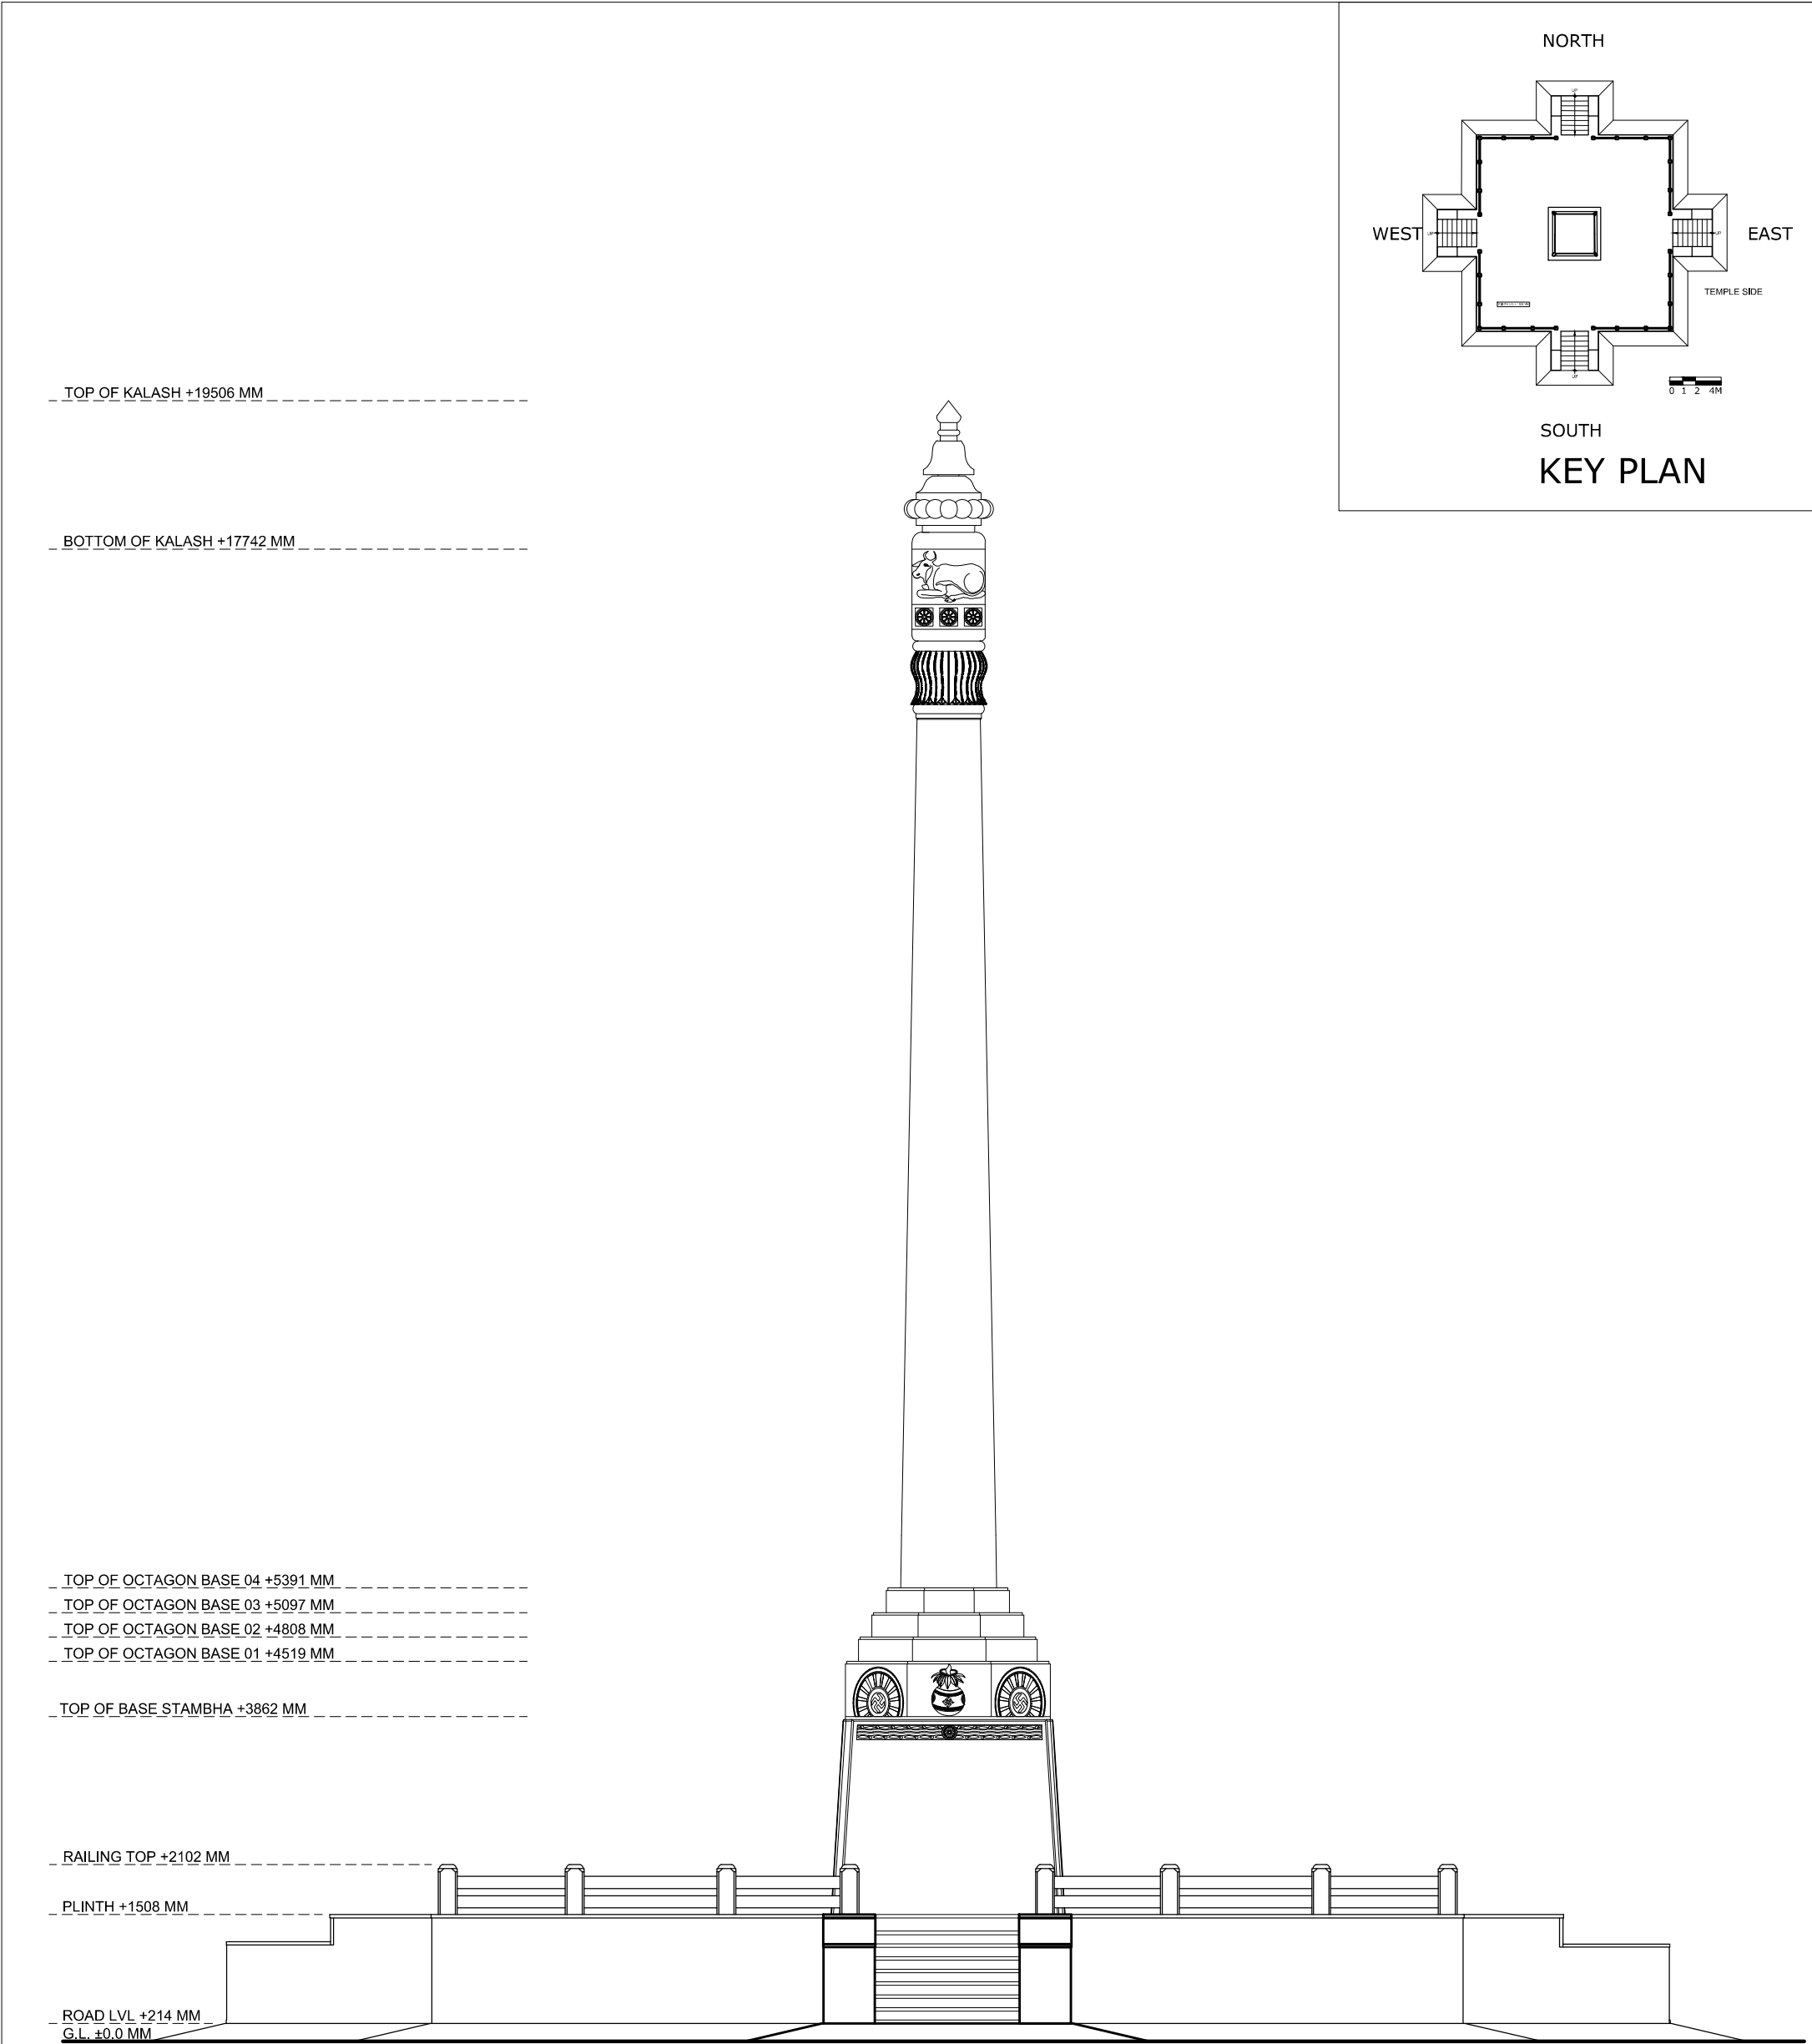


CORE SITE	DRAWING				SCALE	1:75	NORTH	PROJECT
SARVA DHARMA STAMBHA ARCHITECTURAL DOCUMENTATION OF HARIJAN SEWAK SANGH KINGSWAY CAMP, NEW DELHI.	SHEET. TITLE :	SOUTH SIDE ELEVATION						GANDHI HERITAGE SITES MISSION SABARMATI ASHRAM PRESERVATION AND MEMORIAL TRUST
	DRG. NO. :	33	DRAWN BY :	KUNAL				
	DATE :	27-NOV-2015	CHECKED BY :	RADHIKA DHUMAL				

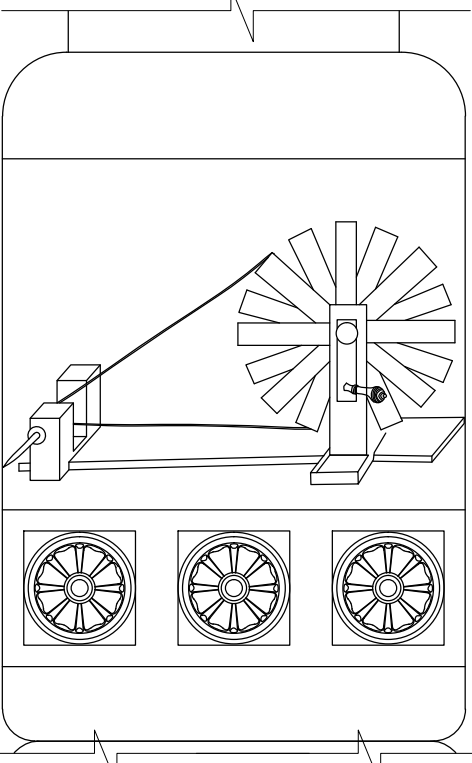


UPPER CUBE OF STAMBH
KEY ELEVATION

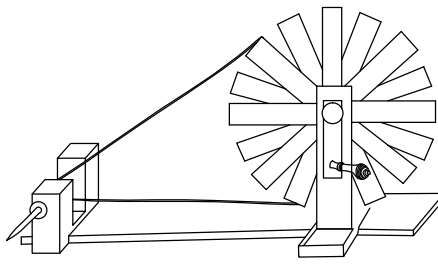


EAST SIDE

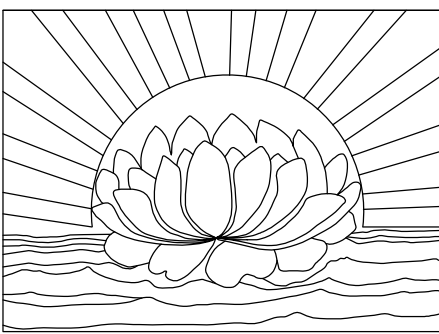


NORTH SIDE

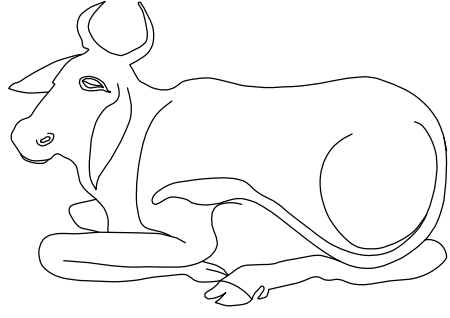


SOUTH SIDE

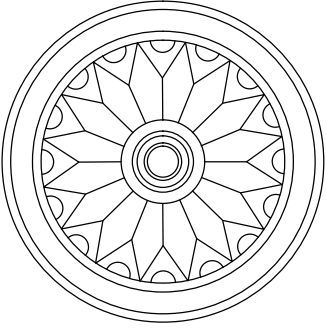


WEST SIDE

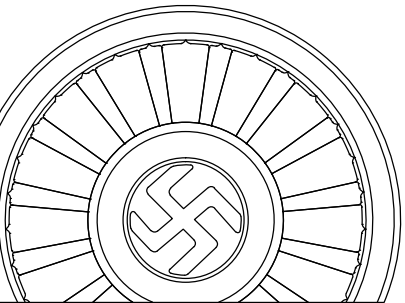


UPPER CUBE BASE DETAIL
SCALE - 1:15

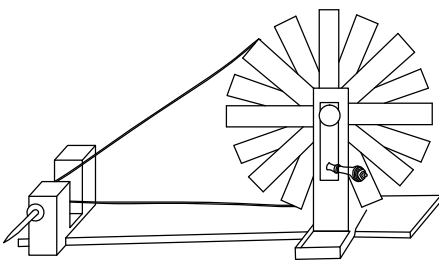


EAST SIDE

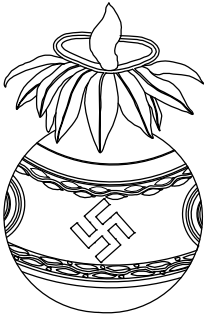

SOUTH SIDE

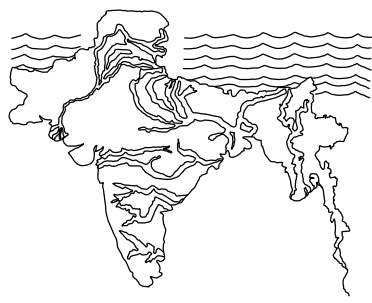


WEST SIDE

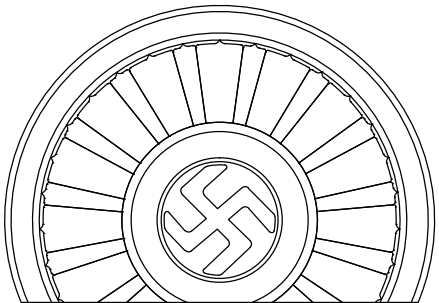


DIAGONAL ALL SIDE




OCTAGON DETAIL BASE DETAIL
SCALE - 1:15

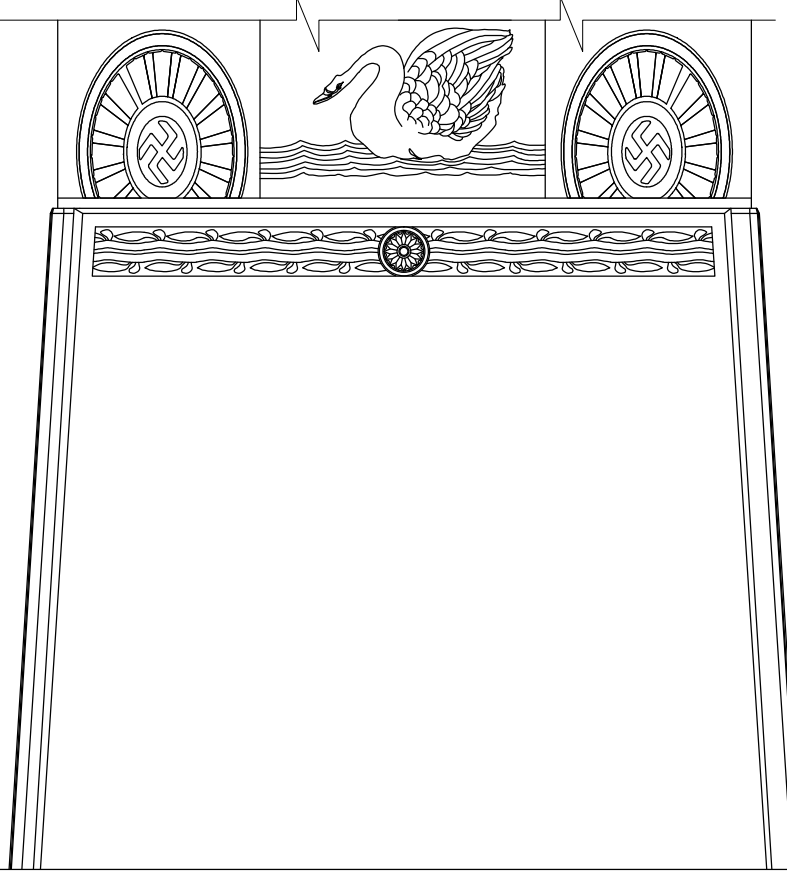


BASE OF STAMBH
KEY ELEVATION

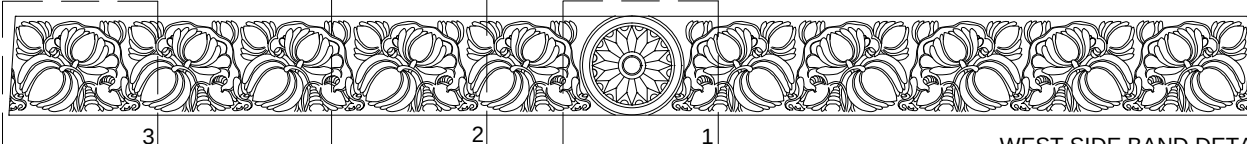


WEST SIDE BAND DETAIL

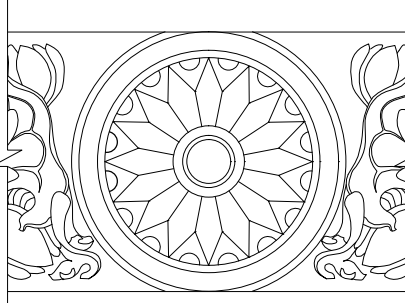

DETAIL-1

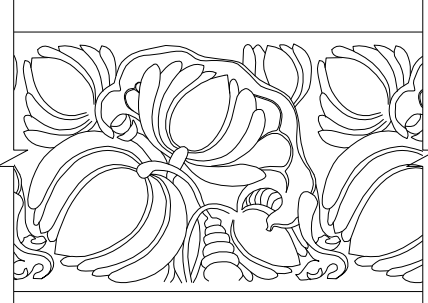


DETAIL-2

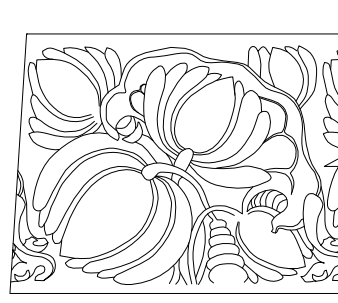


DETAIL-3




WEST SIDE BAND DETAIL
SCALE - 1:5

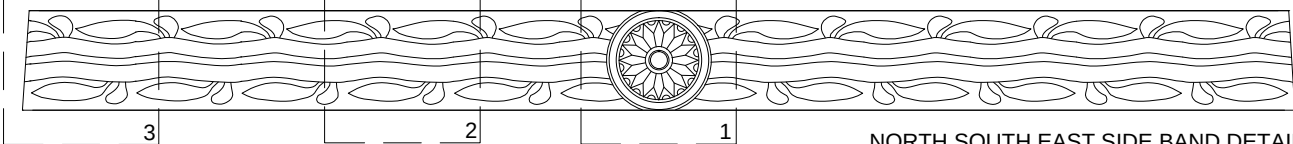


NORTH, SOUTH, EAST SIDE BAND DETAIL

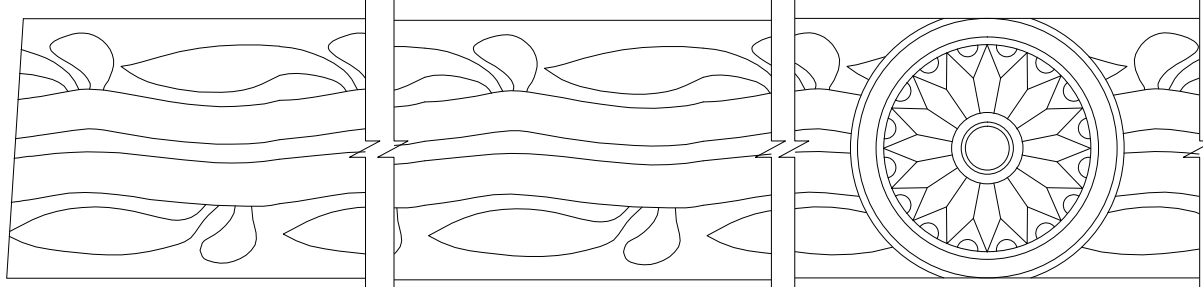

DETAIL-1

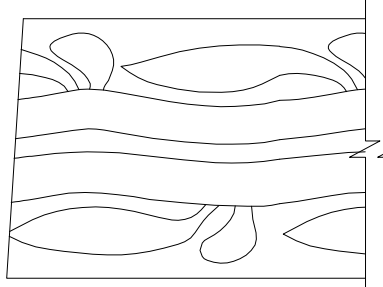

DETAIL-2


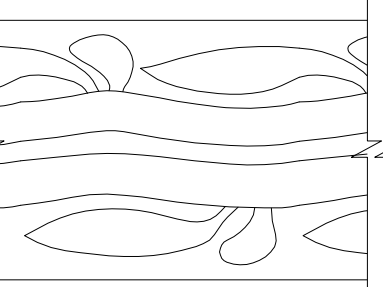


DETAIL-3




NORTH, SOUTH, EAST SIDE BAND DETAIL
SCALE - 1:5


CORE SITE	DRAWING					NORTH	PROJECT
SARVA DHARMA STAMBHA	SHEET. TITLE :	DETAILING OF DECORATIVE ELEMENTS	DRAWN BY :	KUNAL			GANDHI HERITAGE SITES MISSION SABARMATI ASHRAM PRESERVATION AND MEMORIAL TRUST
ARCHITECTURAL DOCUMENTATION OF HARIJAN SEWAK SANGH	DRG. NO. :	34	CHECKED BY :	RADHIKA DHUMAL			
KINGSWAY CAMP , NEW DELHI.	DATE :	27-NOV-2015					

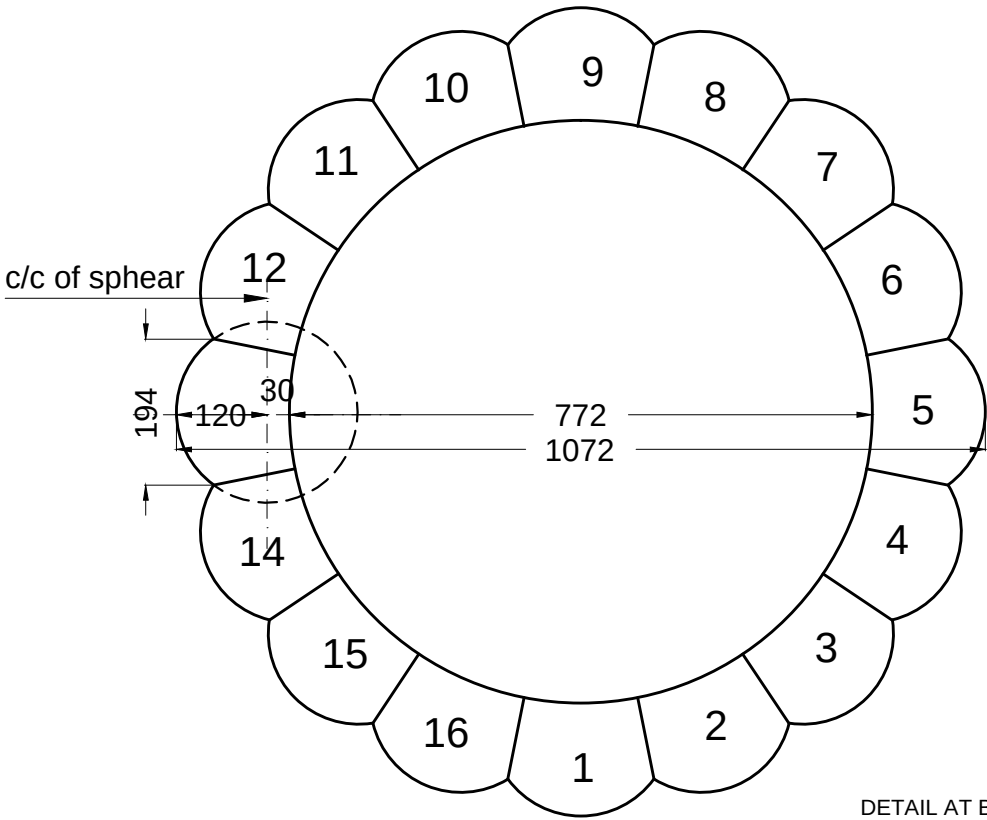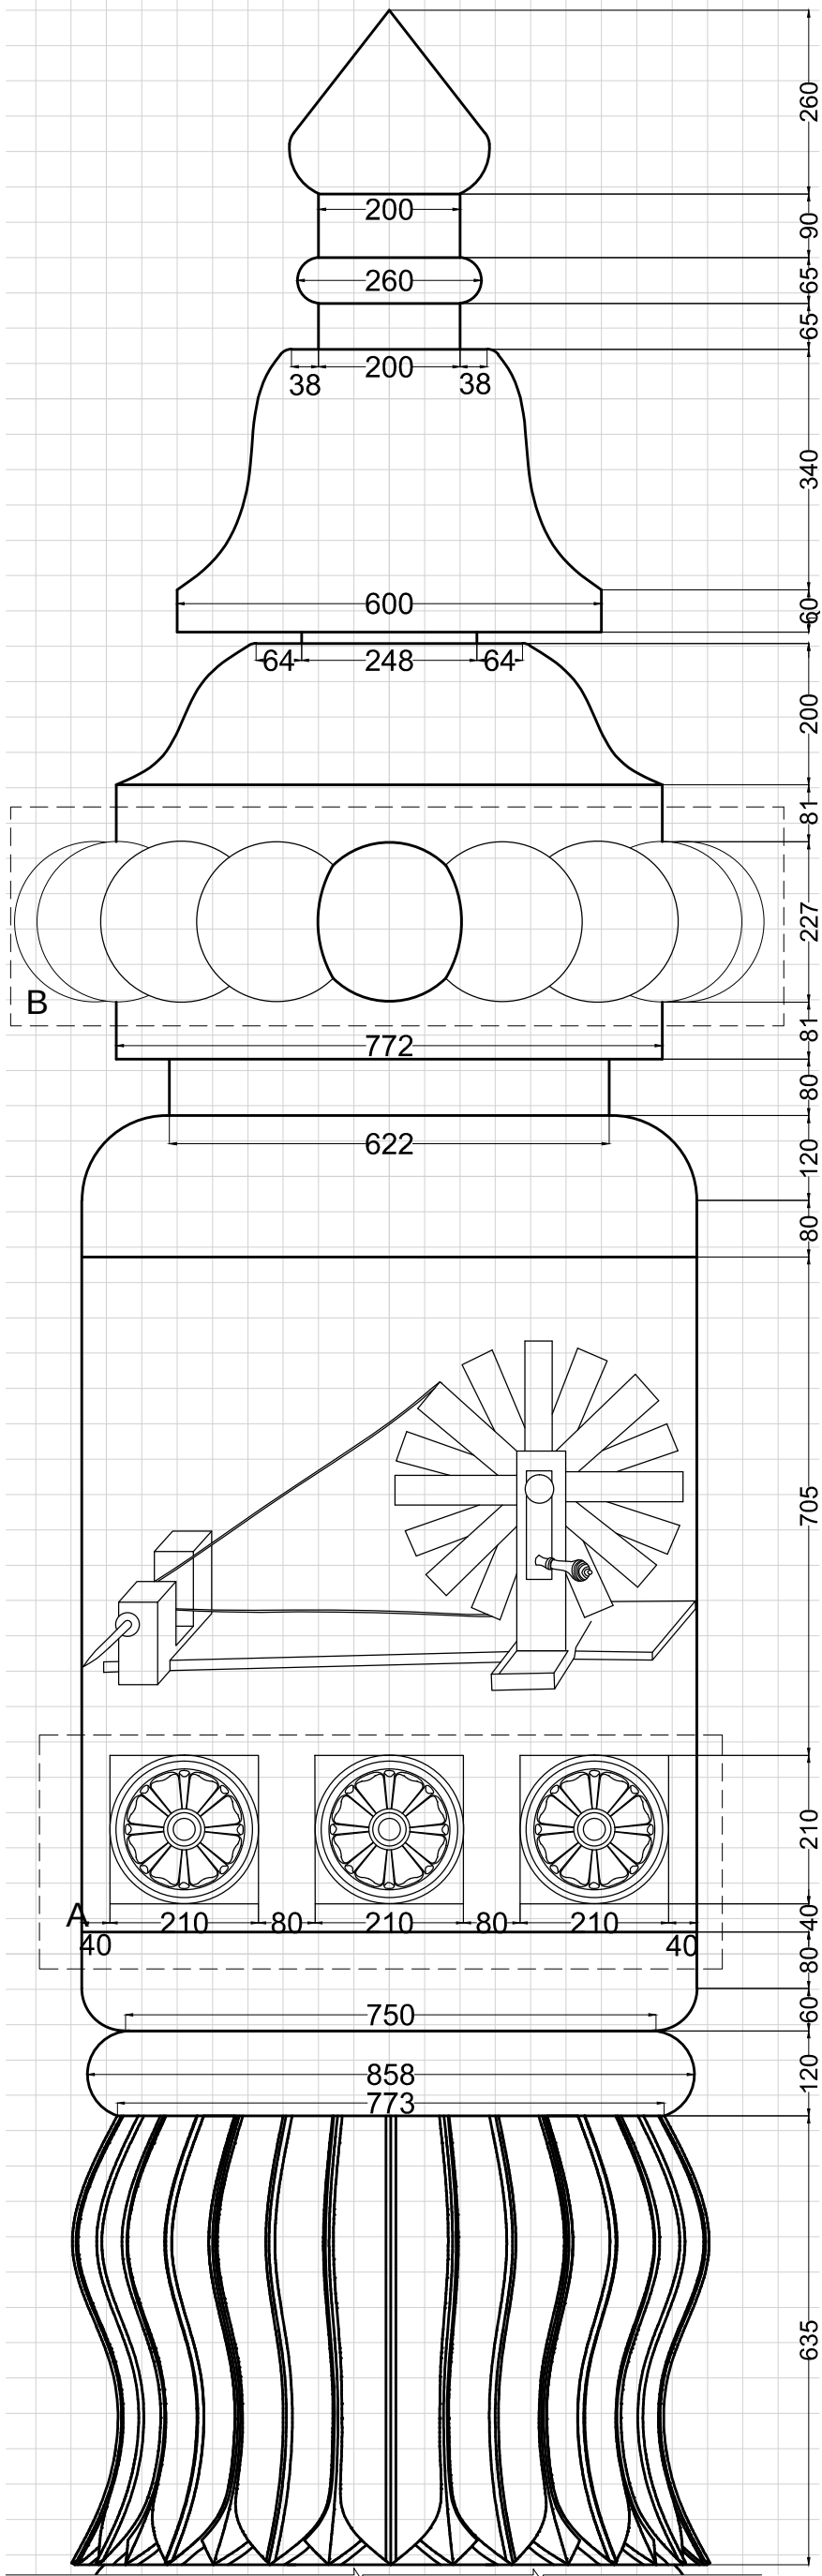


DETAIL AT B
SCALE - 1:5

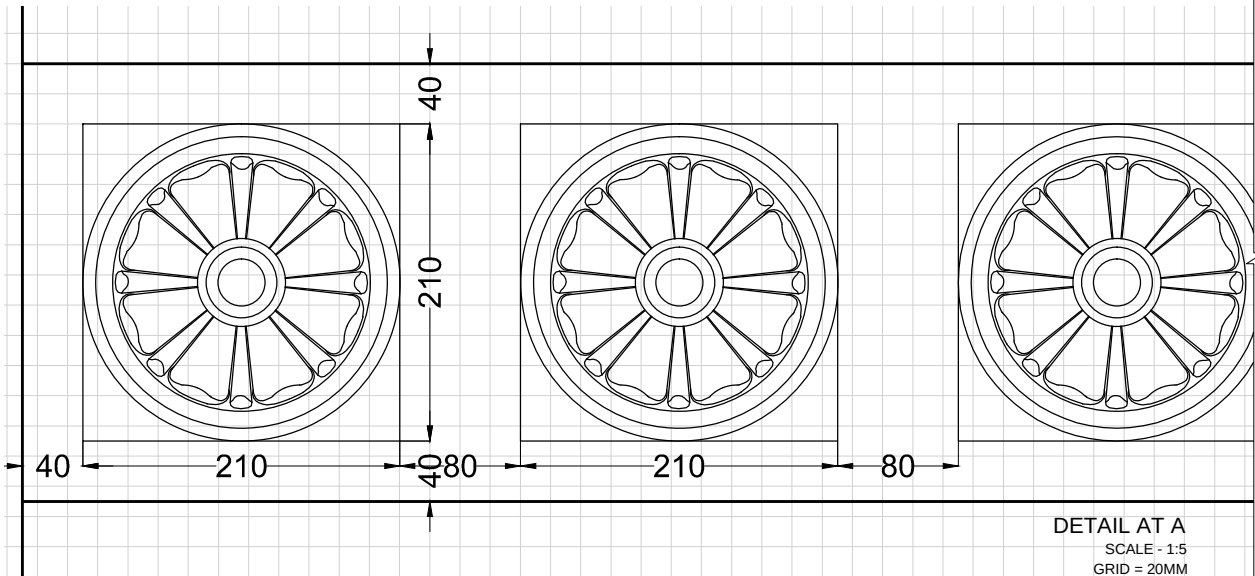

DETAIL AT A
SCALE - 1:5
GRID = 20MM

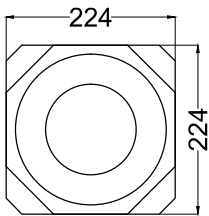

PLAN

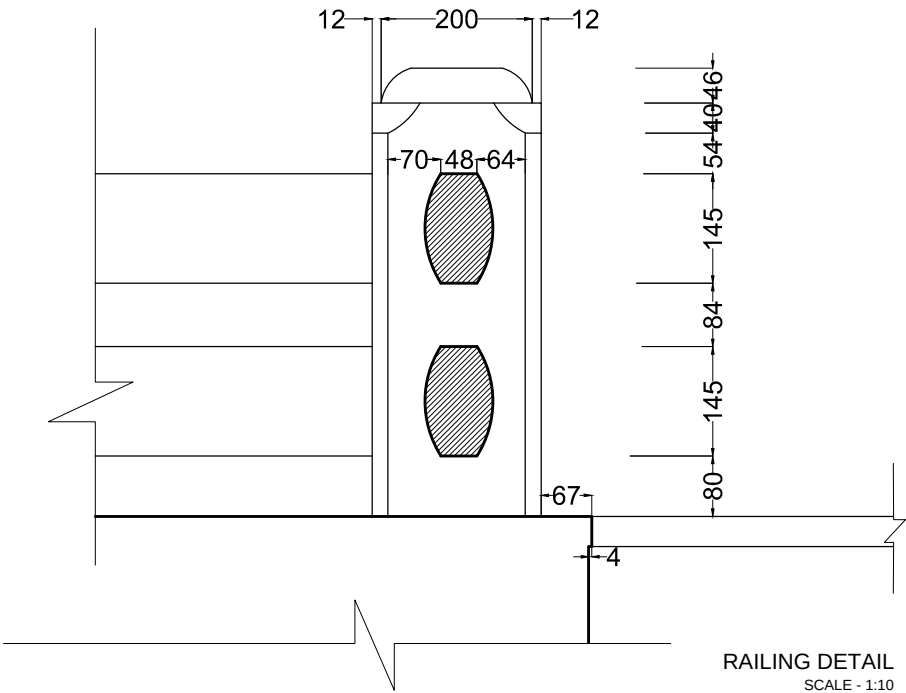

RAILINGS DETAIL
SCALE - 1:10

TOP OF STAMBH
SCALE - 1:10
GRID = 50MM

CORE SITE	DRAWING						NORTH	PROJECT
SARVA DHARMA STAMBHA	SHEET. TITLE :	MISCELLANEOUS DETAILS						
ARCHITECTURAL DOCUMENTATION OF HARIJAN SEWAK SANGH KINGSWAY CAMP , NEW DELHI.	DRG. NO. :	35	DRAWN BY :	KUNAL				GANDHI HERITAGE SITES MISSION SABARMATI ASHRAM PRESERVATION AND MEMORIAL TRUST
	DATE :	27-NOV-2015	CHECKED BY :	RADHIKA DHUMAL				



CORE SITE				DRAWING		SCALE	NORTH	PROJECT
KASTUR BAA KUTIR				SHEET. TITLE :	GOOGLE IMAGE OF SITE			
ARCHITECTURAL DOCUMENTATION OF HARIJAN SEWAK SANGH KINGSWAY CAMP , NEW DELHI.				DRG. NO. :	36			
				DATE :	27-NOV-2015			
				DRAWN BY :	TARANPREET			GANDHI HERITAGE SITES MISSION SABARMATI ASHRAM PRESERVATION AND MEMORIAL TRUST
				CHECKED BY :	RADHIKA DHUMAL			



1. EAST FACADE




2. SOUTH-EAST FACADE



4. WEST FACADE



3. SOUTH FACADE

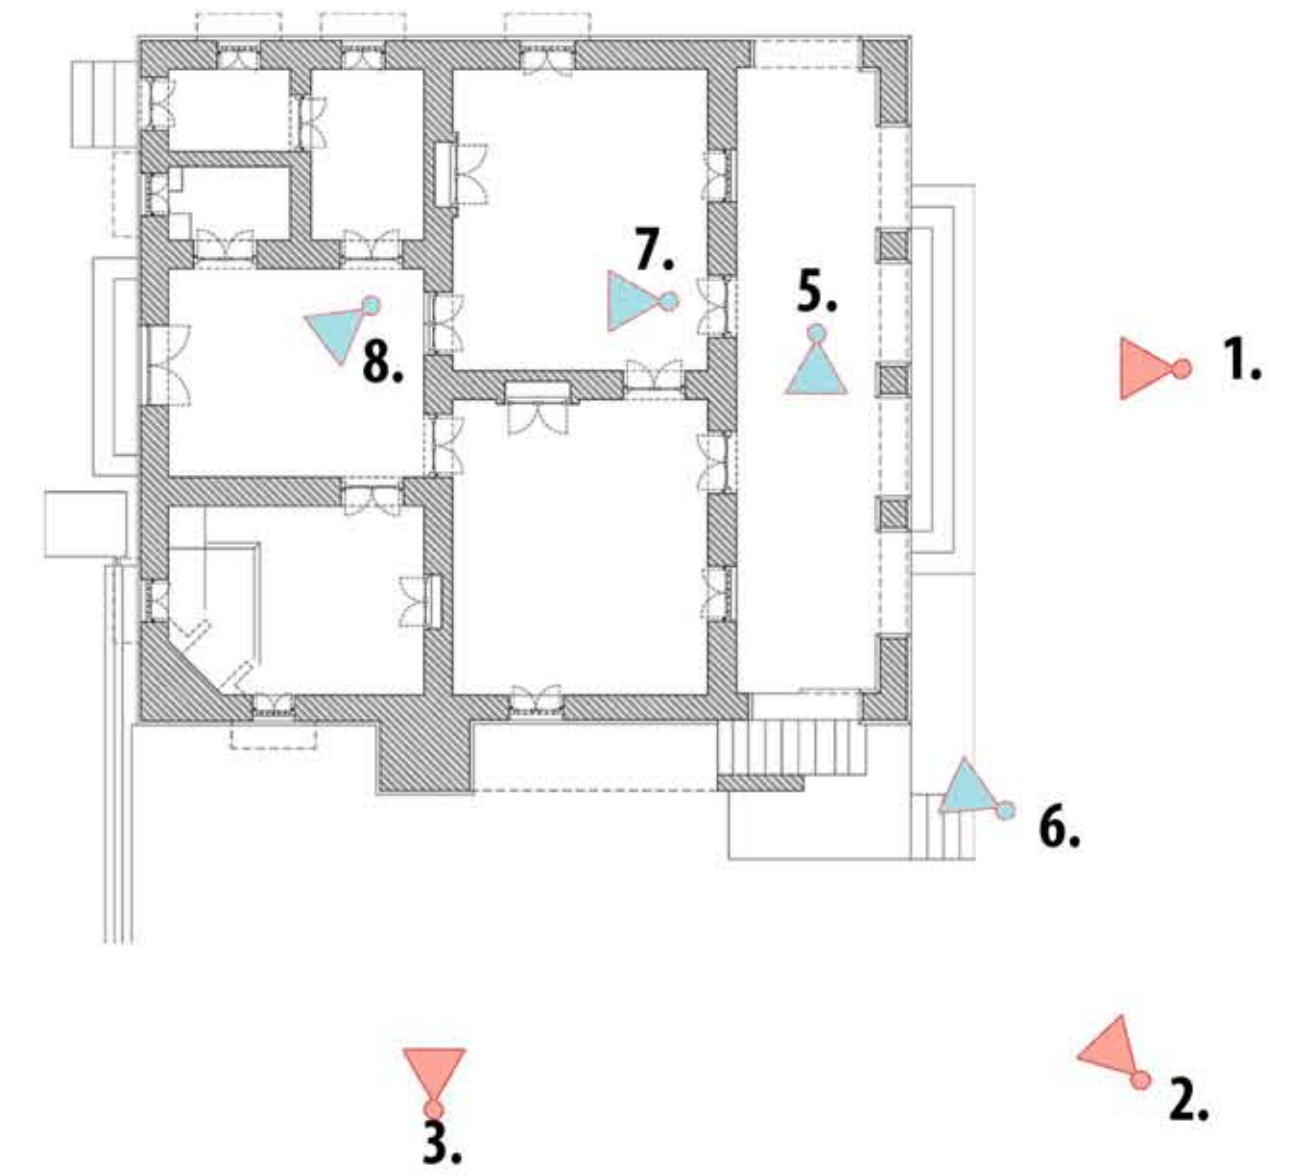

SILL LEVEL PLAN



VIEW - 5.



VIEW - 6.



VIEW - 7.




VIEW - 8.


CORE SITE	DRAWING	SCALE	NORTH	PROJECT
KASTUR BAA KUTIR ARCHITECTURAL DOCUMENTATION OF HARIJAN SEWAK SANGH KINGSWAY CAMP, NEW DELHI.	SHEET. TITLE : PHOTO DOCUMENTATION 01 DRG. NO. : 37 DATE : 27-NOV-2015	DRAWN BY : TARANPREET CHECKED BY : RADHIKA DHUMAL		GANDHI HERITAGE SITES MISSION SABARMATI ASHRAM PRESERVATION AND MEMORIAL TRUST



DETAIL AT - A

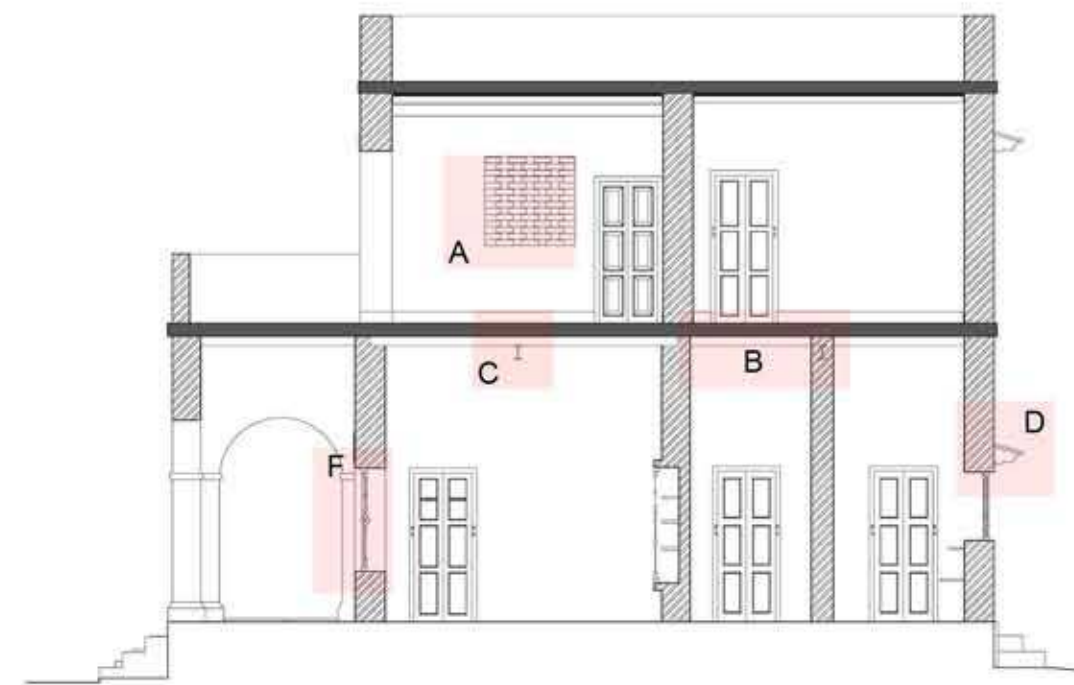

SECTION B-B

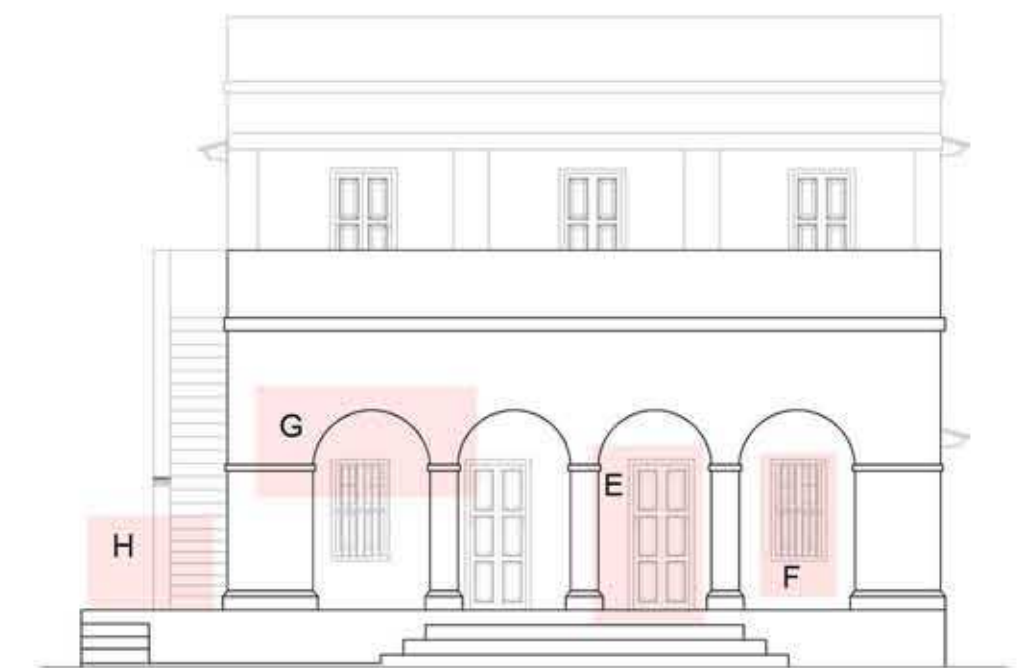

EAST FACADE



DETAIL AT I-SECTION



DETAIL AT - B



DETAIL AT - G



DETAIL AT - H



DETAIL AT - C



DETAIL AT - D



DETAIL AT - E



DETAIL AT - F

CORE SITE	DRAWING	SCALE	NORTH	PROJECT
KASTUR BAA KUTIR ARCHITECTURAL DOCUMENTATION OF HARIJAN SEWAK SANGH KINGSWAY CAMP, NEW DELHI.	SHEET. TITLE : PHOTO DOCUMENTATION 02 DRG. NO. : 38 DATE : 27-NOV-2015	DRAWN BY : TARANPREET CHECKED BY : RADHIKA DHUMAL		GANDHI HERITAGE SITES MISSION SABARMATI ASHRAM PRESERVATION AND MEMORIAL TRUST



1. WEST FACADE




2. SOUTH-WEST FACADE



3. SOUTH FACADE



4. EAST FACADE

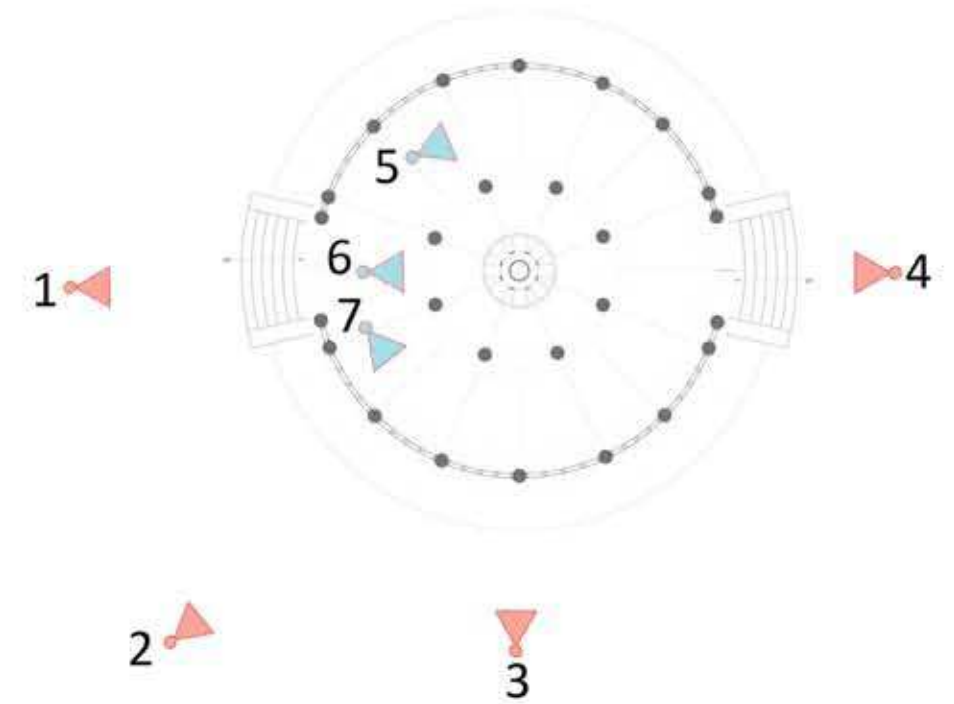

PLAN AT LVL.-1.4 M



5. VIEW



6. VIEW



7. VIEW


CORE SITE	DRAWING	SCALE	NORTH	PROJECT
SARVA DHARMA MANDIR ARCHITECTURAL DOCUMENTATION OF HARIJAN SEWAK SANGH KINGSWAY CAMP, NEW DELHI.	SHEET. TITLE : PHOTO DOCUMENTATION 01 DRG. NO. : 39 DATE : 27-NOV-2015	DRAWN BY : TARANPREET CHECKED BY : RADHIKA DHUMAL		GANDHI HERITAGE SITES MISSION SABARMATI ASHRAM PRESERVATION AND MEMORIAL TRUST



DETAIL AT-A



DETAIL AT-M

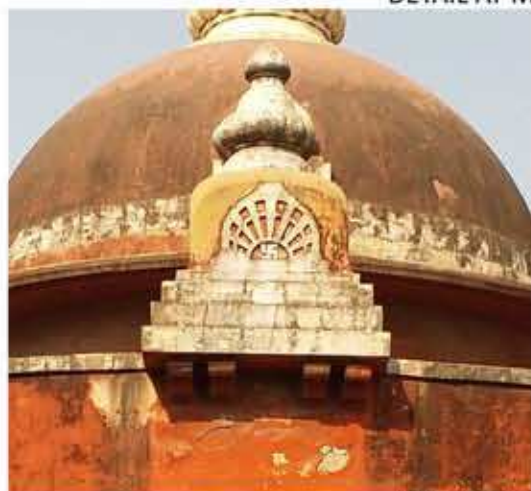

DETAIL AT-G



DETAIL AT-B




DETAIL AT-C



DETAIL AT-D



DETAIL AT-J

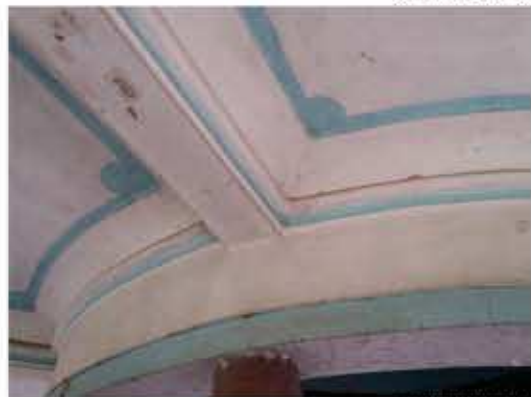


DETAIL AT-I



DETAIL AT-H



DETAIL AT-L

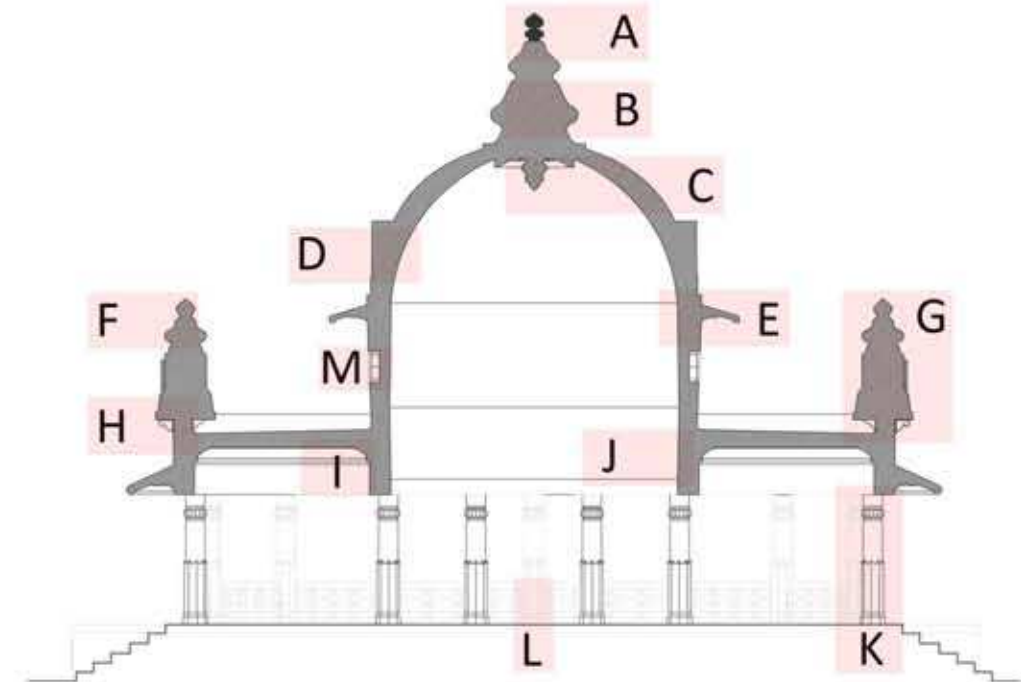

SECTION B-B



DETAIL AT-E



DETAIL AT-F



DETAIL AT-K

CORE SITE	DRAWING	SCALE	NORTH	PROJECT
SARVA DHARMA MANDIR ARCHITECTURAL DOCUMENTATION OF HARIJAN SEWAK SANGH KINGSWAY CAMP, NEW DELHI.	SHEET TITLE : PHOTO DOCUMENTATION 02 DRG. NO. : 40 DATE : 27-NOV-2015	DRAWN BY : TARANPREET CHECKED BY : RADHIKA DHUMAL		GANDHI HERITAGE SITES MISSION SABARMATI ASHRAM PRESERVATION AND MEMORIAL TRUST



1.EAST SIDE SHOWING STAMBHA



2.WEST SIDE SHOWING STAMBHA




3.SOUTH-WEST SIDE SHOWING STAMBHA



4.SOUTH SIDE SHOWING STAMBHA



5.SOUTH-WEST SIDE SHOWING STAMBHA

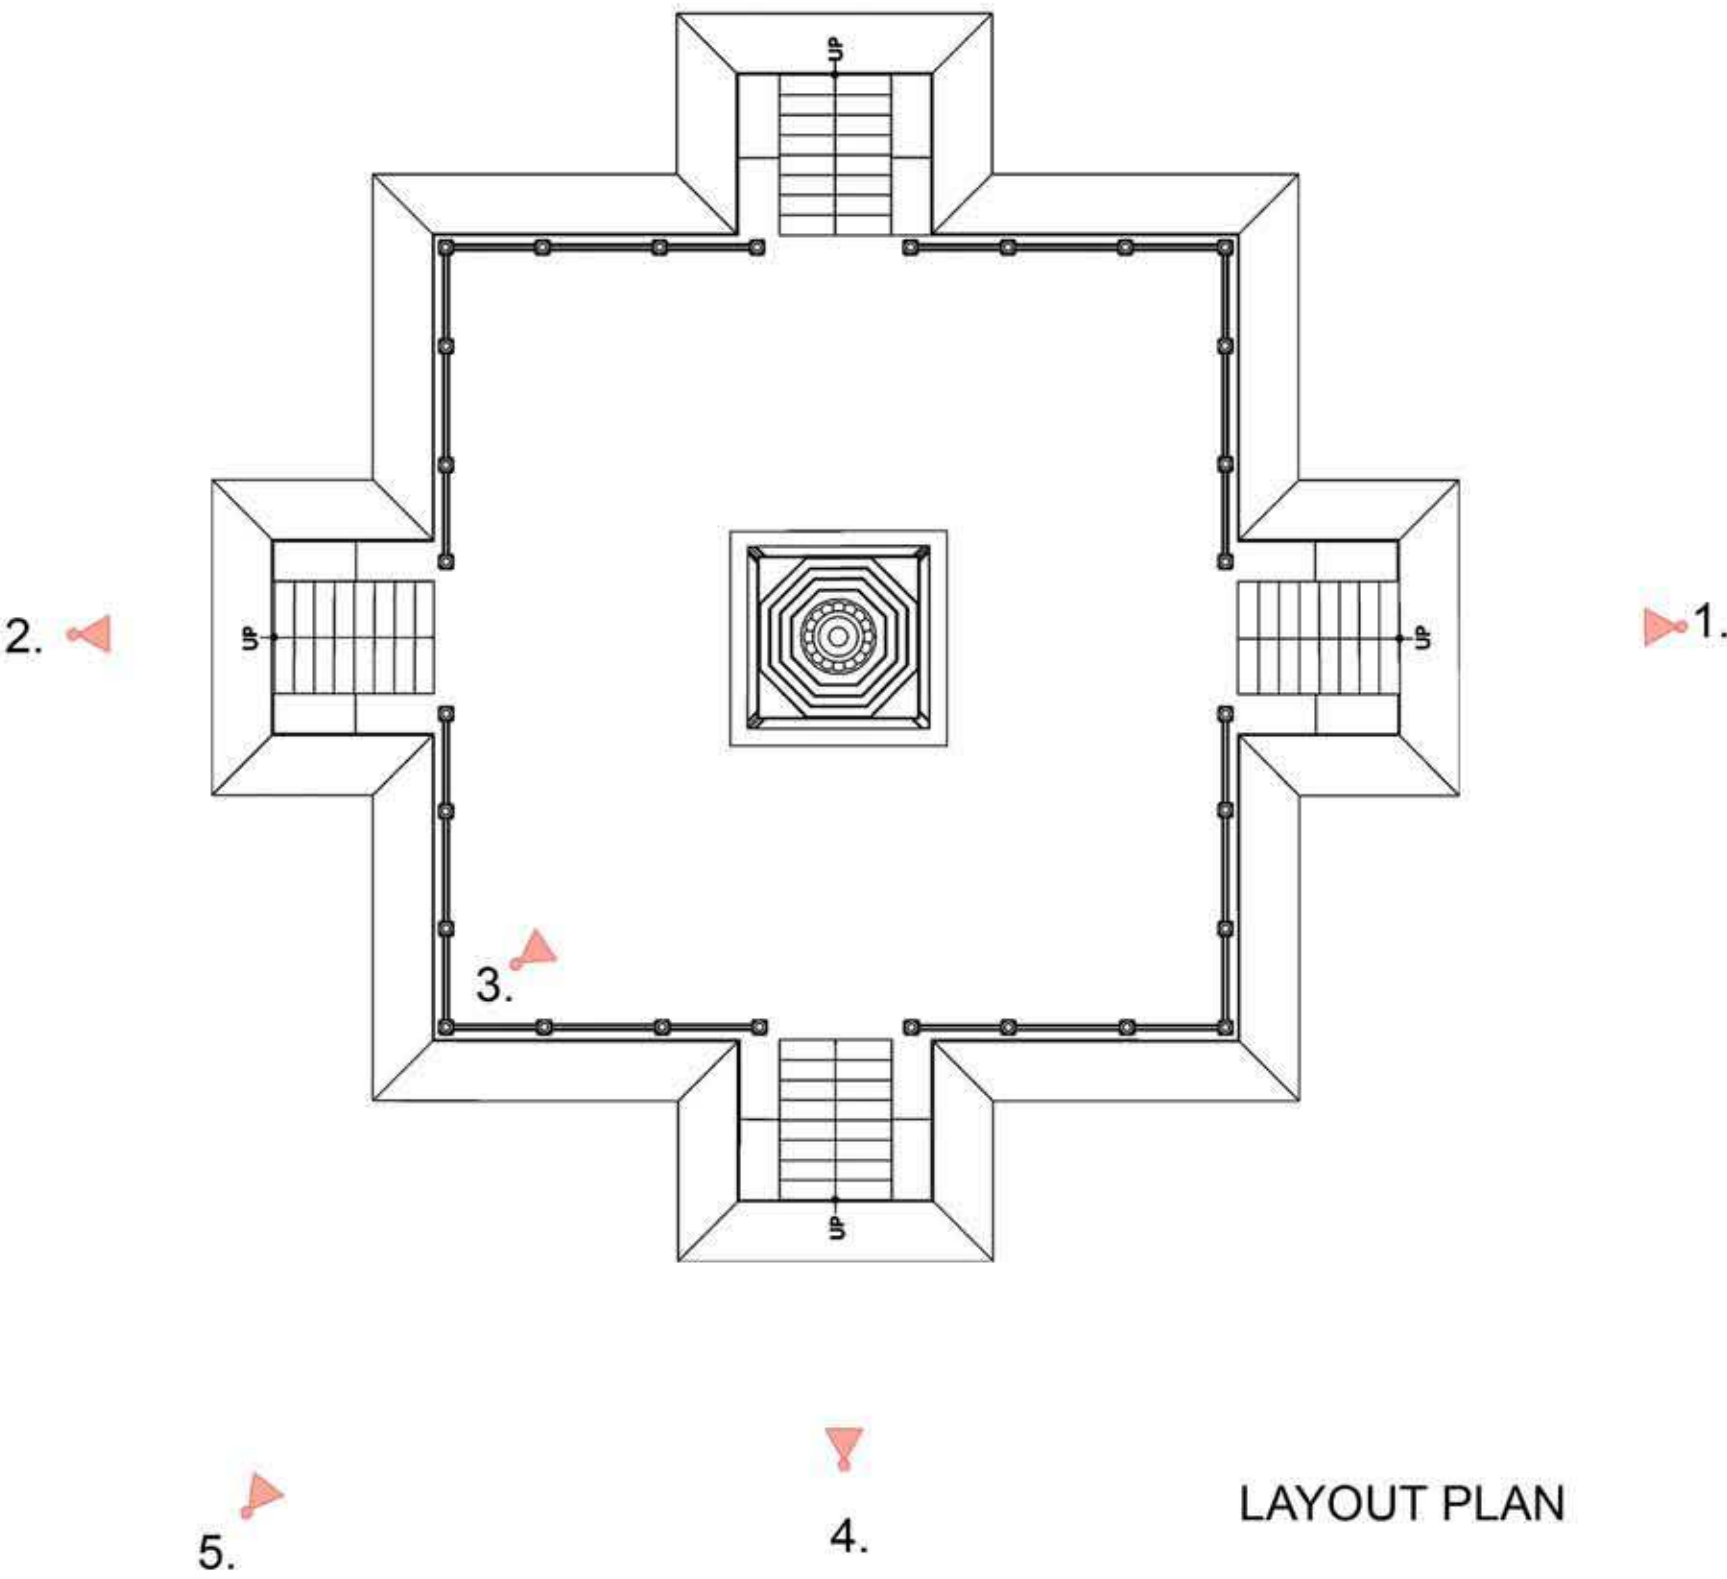

CORE SITE	DRAWING	SCALE	NORTH	PROJECT
SARVA DHARMA STAMBHA ARCHITECTURAL DOCUMENTATION OF HARIJAN SEWAK SANGH KINGSWAY CAMP, NEW DELHI.	SHEET. TITLE : PHOTO DOCUMENTATION 01 DRG. NO. : 41 DATE : 27-NOV-2015	DRAWN BY : KUNAL CHECKED BY : RADHIKA DHUMAL		GANDHI HERITAGE SITES MISSION SABARMATI ASHRAM PRESERVATION AND MEMORIAL TRUST



DETAIL OF TOP OF STAMBH




DETAIL AT - A



DETAIL AT - B



DETAIL AT - C

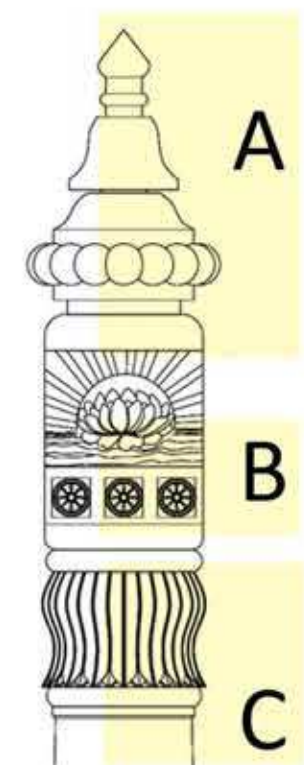

DETAIL AT - D



DETAIL AT - E




DETAIL OF STAMBHA BASE



DETAIL AT - F



DETAIL AT - G

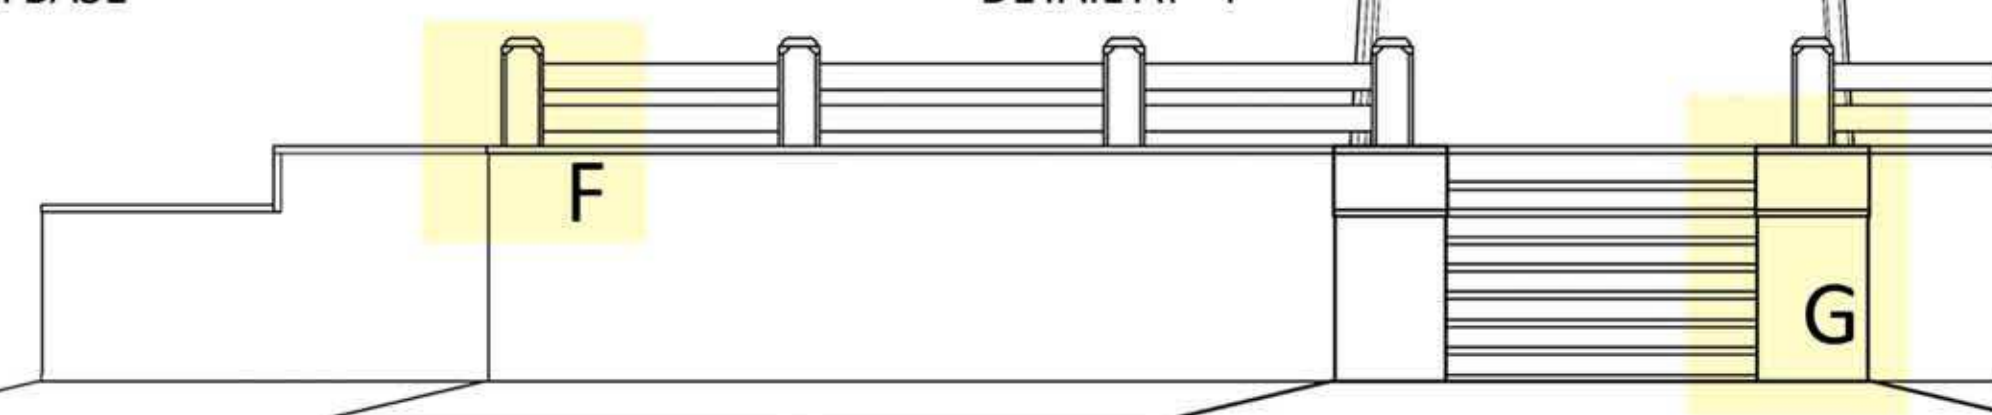

CORE SITE	DRAWING	SCALE	NORTH	PROJECT
SARVA DHARMA STAMBHA ARCHITECTURAL DOCUMENTATION OF HARIJAN SEWAK SANGH KINGSWAY CAMP, NEW DELHI.	SHEET, TITLE : PHOTO DOCUMENTATION 02 DRG. NO. : 42 DATE : 27-NOV-2015	DRAWN BY : KUNAL CHECKED BY : RADHIKA DHUMAL		GANDHI HERITAGE SITES MISSION SABARMATI ASHRAM PRESERVATION AND MEMORIAL TRUST