

GANDHI NIVAS

DRAWING

SHEET. TITLE :

SITE SURROUNDING PLAN

DRG. NO. :

GHSM/CHN/HPS/01/01

DATE :

02-11-2015

DRAWN BY :

EBIN HARRISON

CHECKED BY :

LILLY ROSE



BLOCKS ON SITE


SCALE

1:1200


NORTH

PROJECT

ARCHITECTURAL DOCUMENTATION
OF DAKSHIN BHARAT HINDI PRACHAR
SABHA AT T NAGAR , CHENNAI

 


GANDHI HERITAGE SITES MISSION
SABARMATI ASHRAM PRESERVATION
AND MEMORIAL TRUST

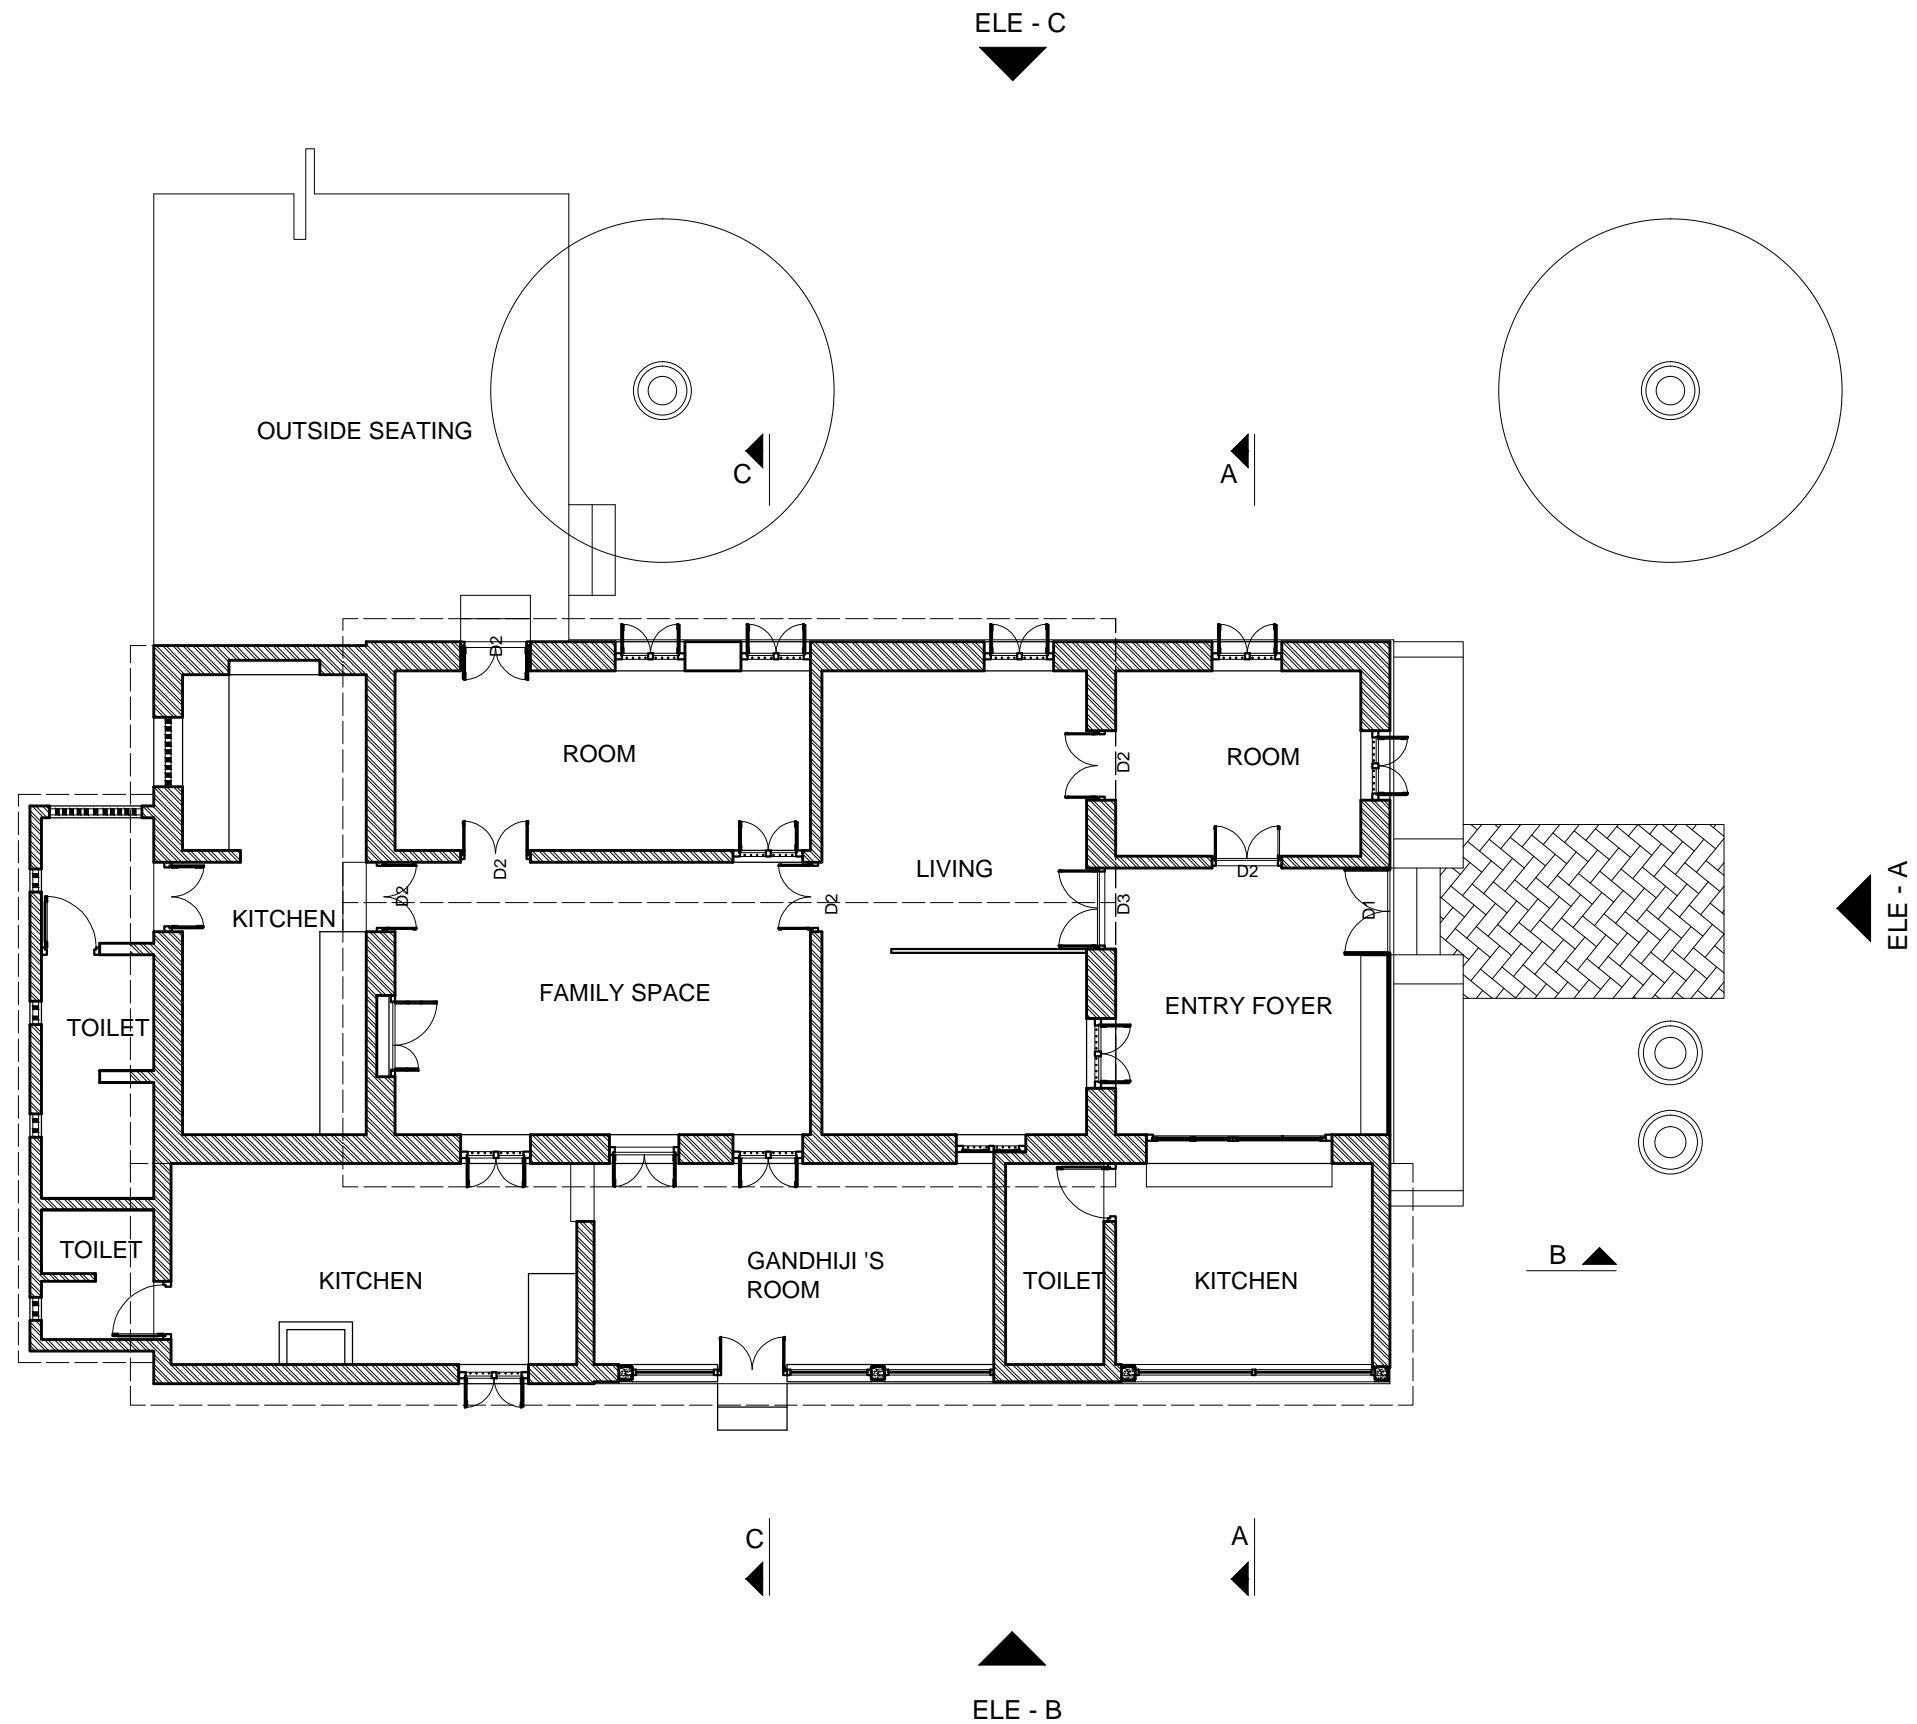

SILL LEVEL PLAN

DRAWING				SCALE		1:100	NORTH	PROJECT
ARCHITECTURAL DOCUMENTATION OF DAKSHIN BHARAT HINDI PRACHAR SABHA AT T NAGAR , CHENNAI	SHEET. TITLE :	SILL LEVEL PLAN	DRAWN BY :	GAYATHRI				GANDHI HERITAGE SITES MISSION SABARMATI ASHRAM PRESERVATION AND MEMORIAL TRUST
	DRG. NO. :	GHSM/CHN/HPS/02/01	CHECKED BY :	LILLY ROSE				
	DATE :	02-11-2015						

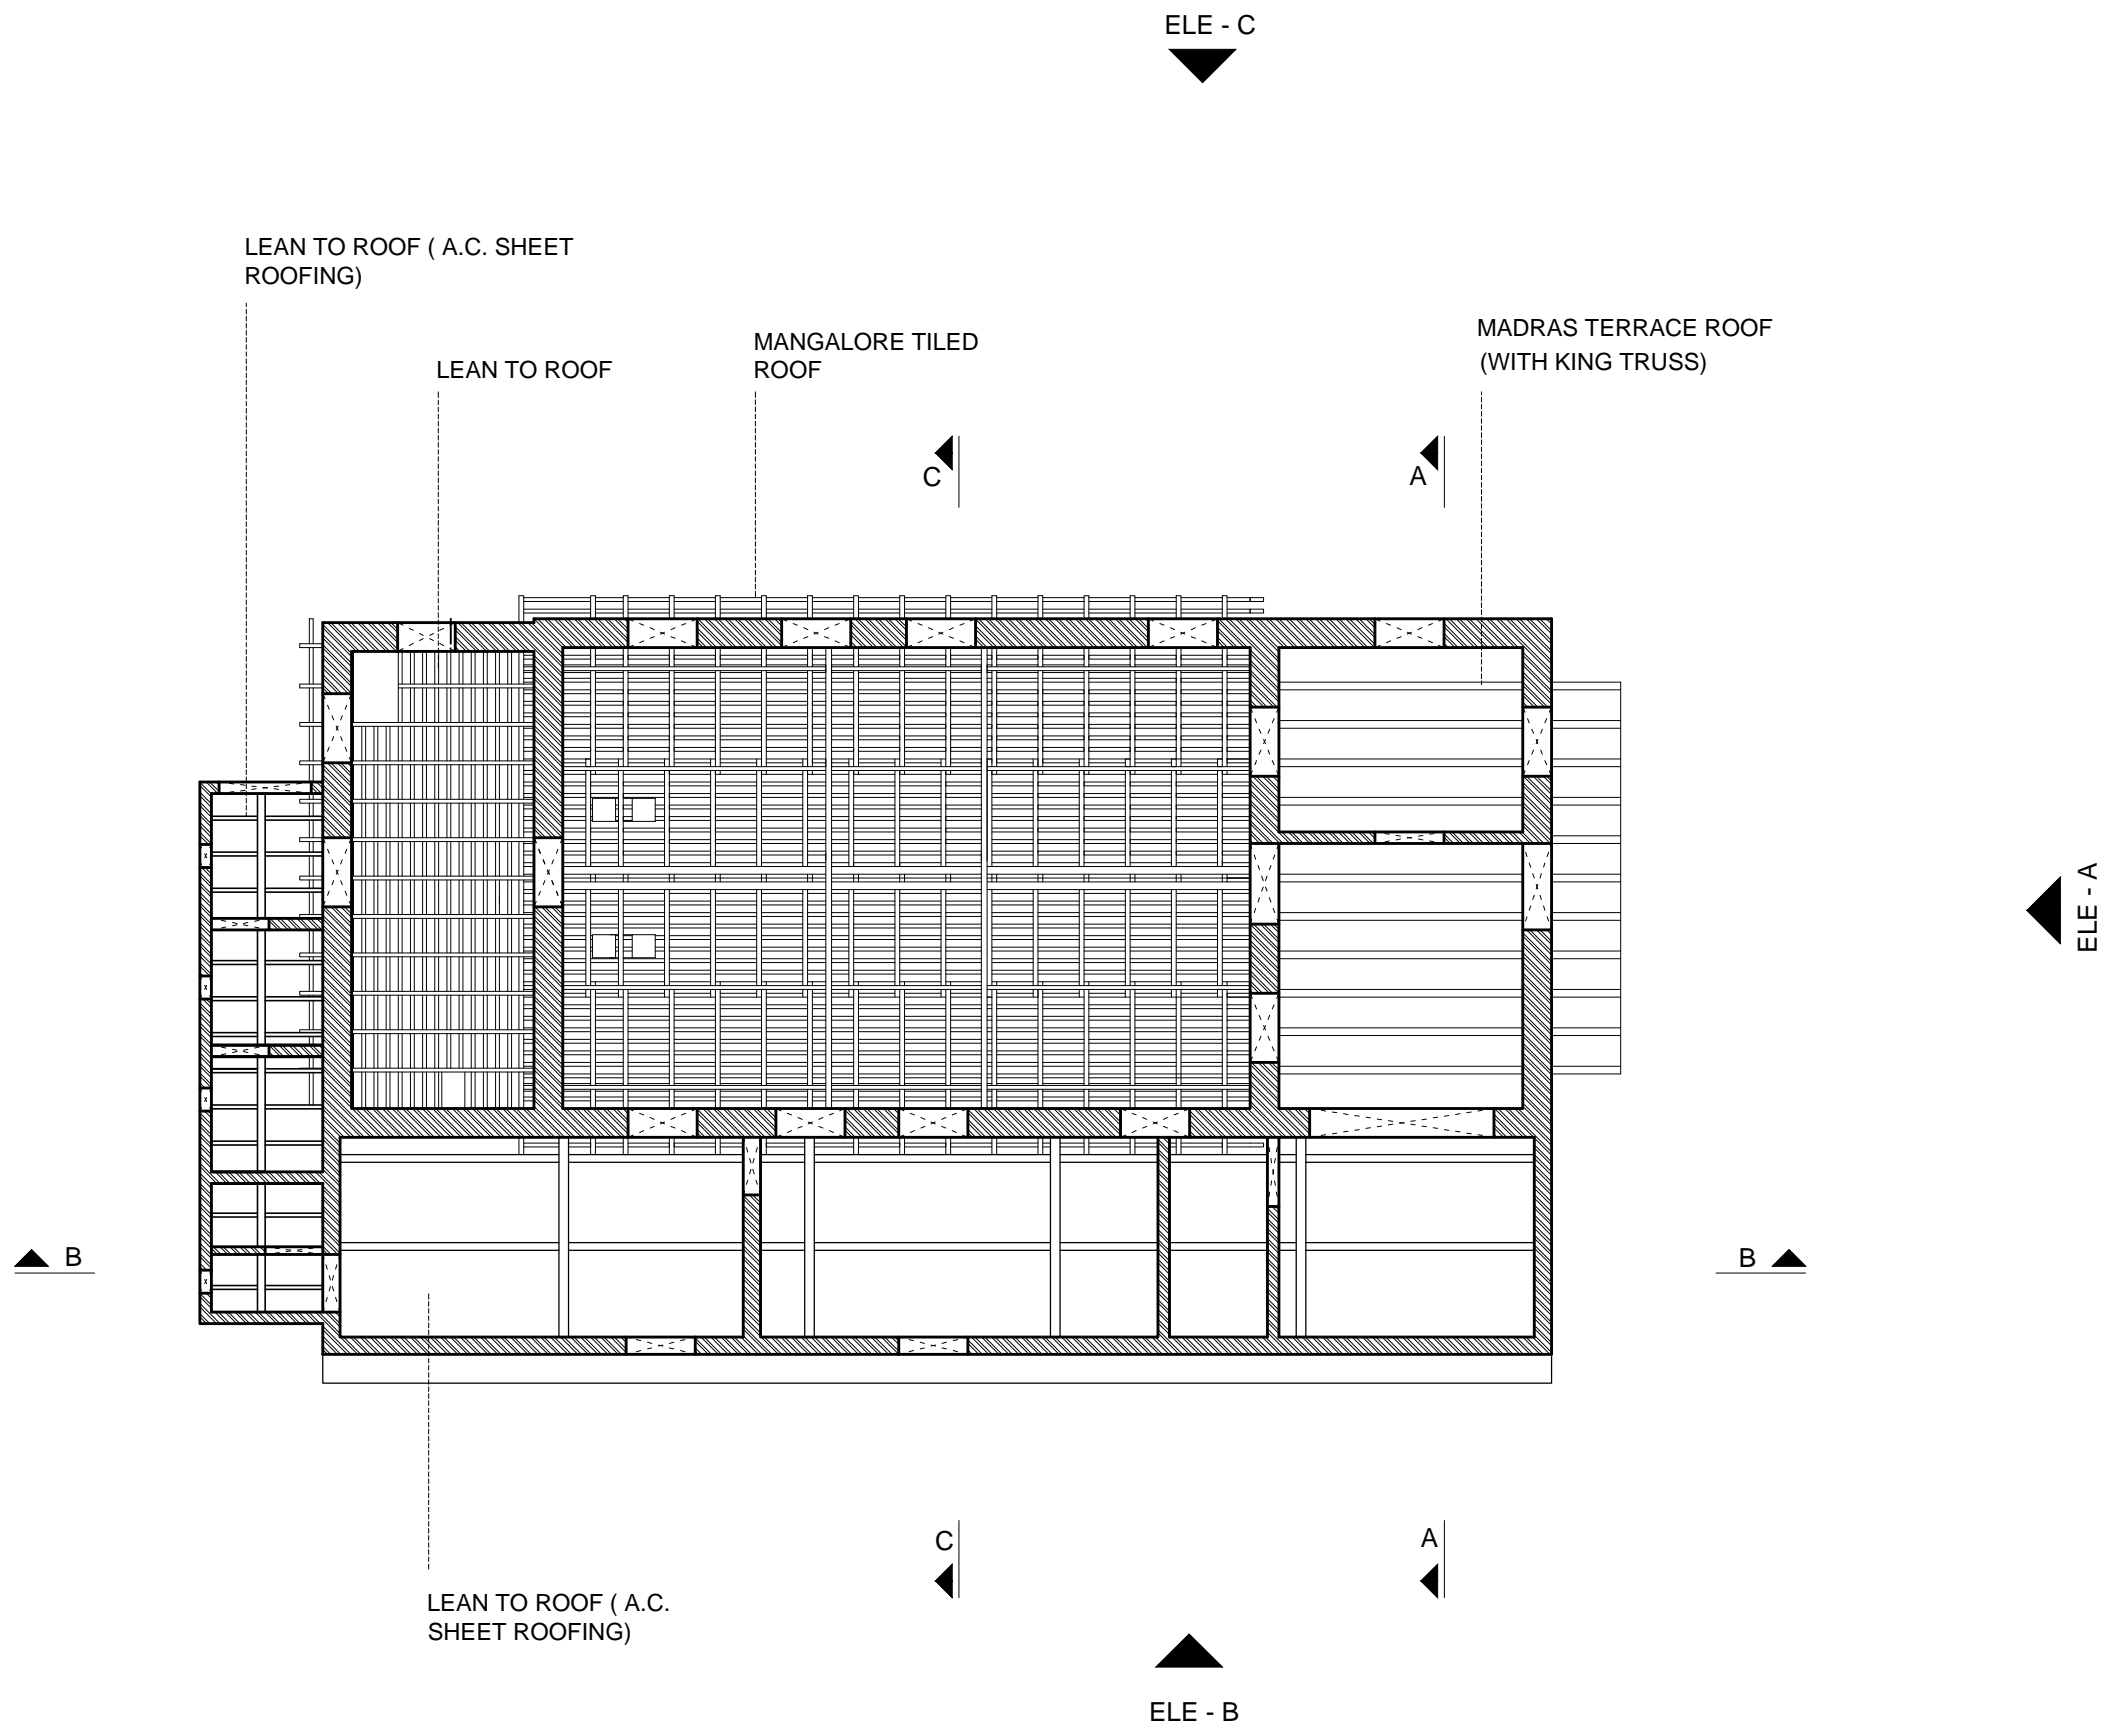


REFLECTED CEILING PLAN

CORE SITE	DRAWING						SCALE	1:100	NORTH	PROJECT
ARCHITECTURAL DOCUMENTATION OF DAKSHIN BHARAT HINDI PRACHAR SABHA AT T NAGAR , CHENNAI	SHEET. TITLE :	REFLECTED CEILING PLAN			<div><div><div></div>BRICK</div><div><div></div>WOOD</div><div><div></div>STEEL</div><div><div></div>EARTH</div></div> <div><div></div>G.I CORRUGATED</div>	<div><div></div><div>-0.5</div><div>0</div><div>1</div><div>3</div><div>5 M</div></div>	<div><div></div><div>N</div></div>	GANDHI HERITAGE SITES MISSION SABARMATI ASHRAM PRESERVATION AND MEMORIAL TRUST		
	DRG. NO. :	GHSM/CHN/HPS/06/01	DRAWN BY :	SELVENDIRAN						
	DATE :	02-11-2015	CHECKED BY :	LILLY ROSE						




ELEVATION A

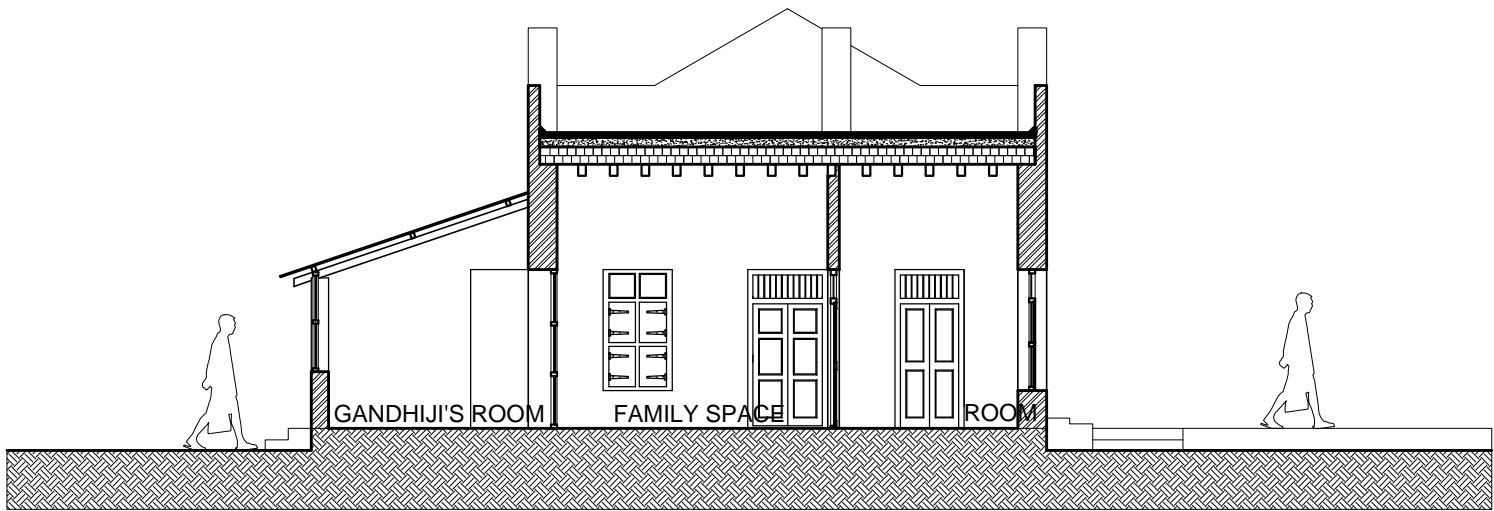


SECTION AA

CORE SITE	DRAWING						SCALE	1:100	NORTH	PROJECT
ARCHITECTURAL DOCUMENTATION OF DAKSHIN BHARAT HINDI PRACHAR SABHA AT T NAGAR , CHENNAI	SHEET. TITLE :	ELEVATION AND SECTION			BRICK WOOD STEEL EARTH	G.I CORRUGATED				GANDHI HERITAGE SITES MISSION SABARMATI ASHRAM PRESERVATION AND MEMORIAL TRUST
	DRG. NO. :	GHSM/CHN/HPS/04/01	DRAWN BY :	SELVENDIRAN						
	DATE :	02-11-2015	CHECKED BY :	LILLY ROSE						

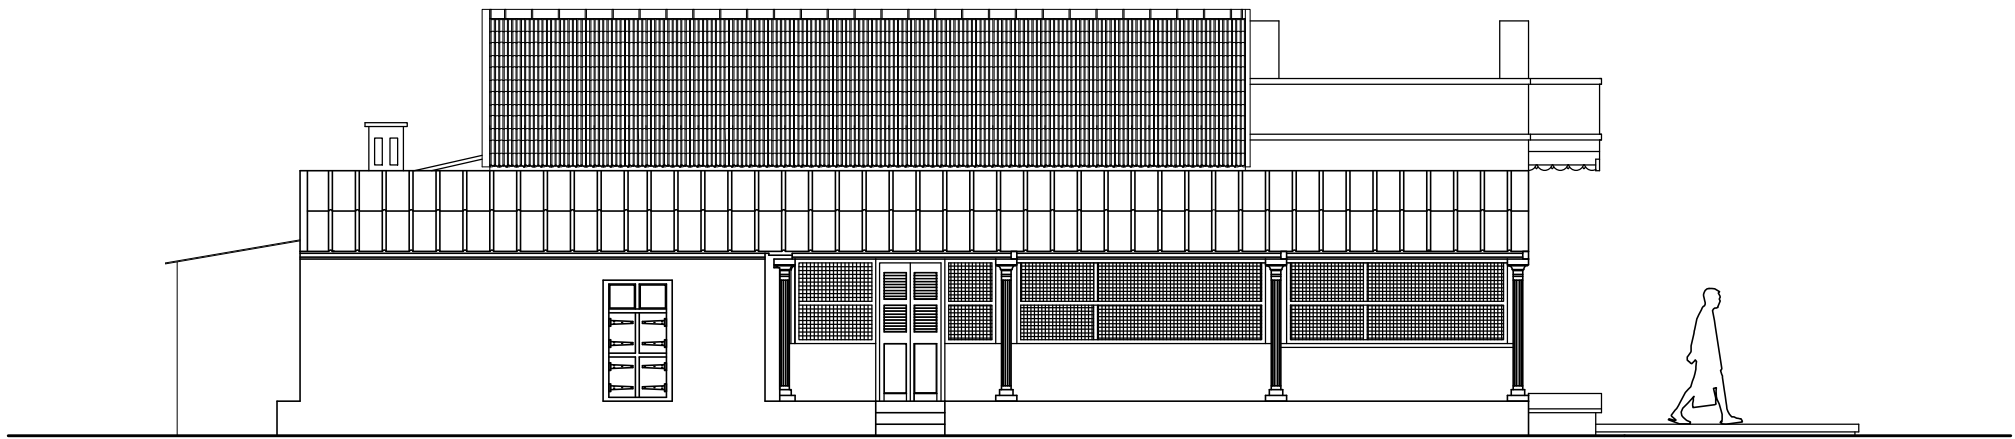


ELEVATION - B

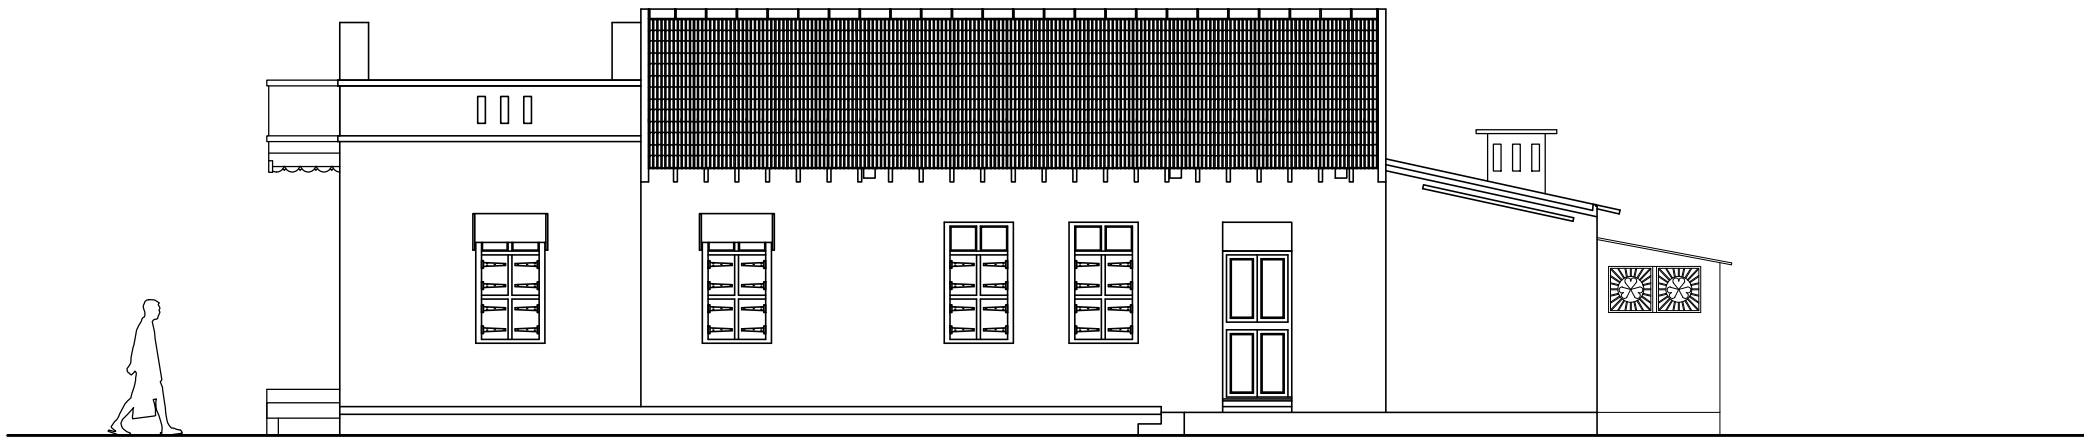


ELEVATION - C



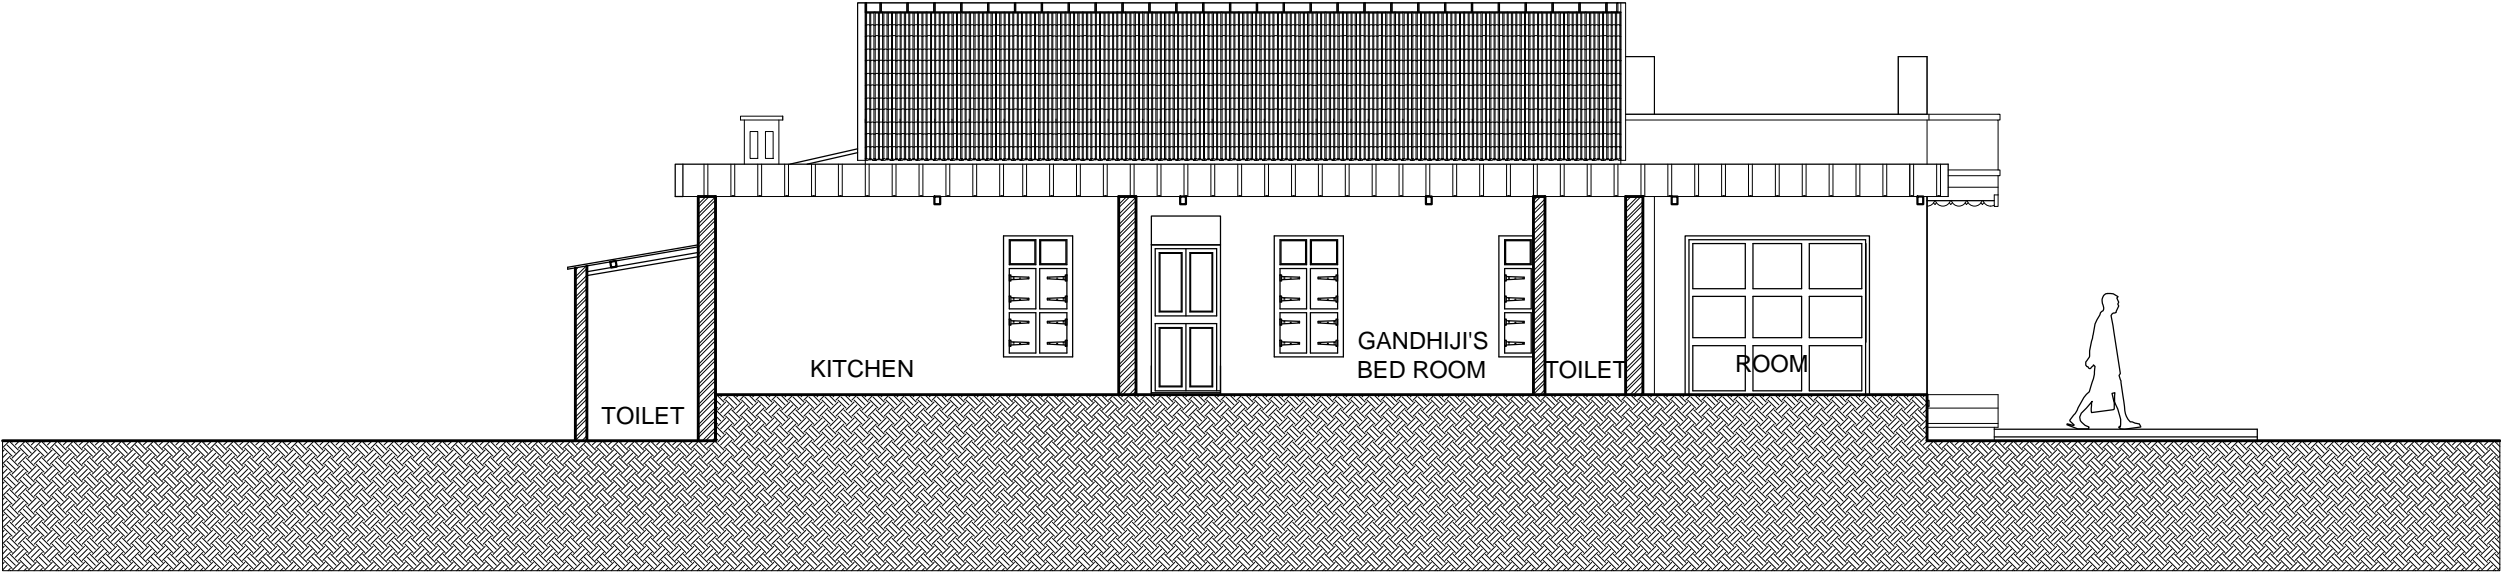

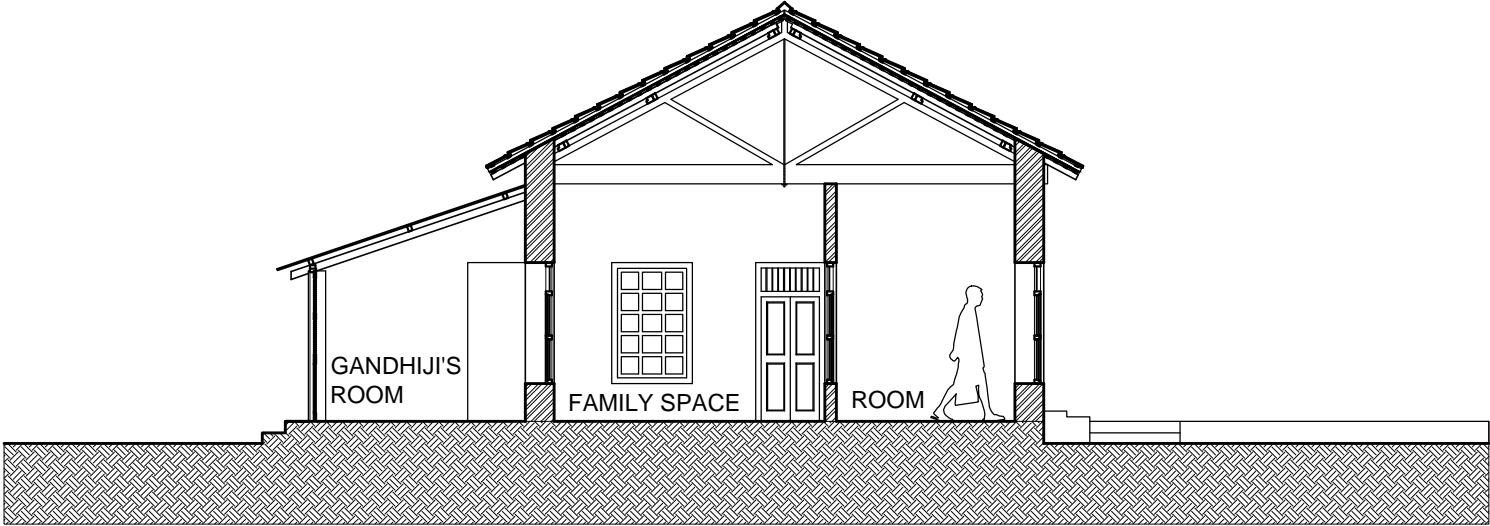


CORE SITE	DRAWING						SCALE	1:100	NORTH	PROJECT
ARCHITECTURAL DOCUMENTATION OF DAKSHIN BHARAT HINDI PRACHAR SABHA AT T NAGAR , CHENNAI	SHEET. TITLE :	ELEVATIONS			<div><div><div></div>BRICK</div><div><div></div>WOOD</div><div><div></div>STEEL</div><div><div></div>EARTH</div></div> <div><div></div>G.I CORRUGATED</div>				GANDHI HERITAGE SITES MISSION SABARMATI ASHRAM PRESERVATION AND MEMORIAL TRUST	
	DRG. NO. :	GHSM/CHN/HPS/05/01	DRAWN BY :	GAYATHRI						
	DATE :	02-11-2015	CHECKED BY :	LILLY ROSE						



SECTION BB



SECTION CC

CORE SITE	DRAWING						SCALE	1:100	NORTH	PROJECT
ARCHITECTURAL DOCUMENTATION OF DAKSHIN BHARAT HINDI PRACHAR SABHA AT T NAGAR , CHENNAI	SHEET. TITLE :	SECTIONS			 BRICK	 G.I CORRUGATED			GANDHI HERITAGE SITES MISSION SABARMATI ASHRAM PRESERVATION AND MEMORIAL TRUST	
	DRG. NO. :	GHSM/CHN/HPS/05/01	DRAWN BY :	GAYATHRI	 WOOD					
	DATE :	02-11-2015	CHECKED BY :	LILLY ROSE	 STEEL					
					 EARTH					



SOUTH EAST VIEW



NORTH WEST VIEW




NORTH EAST VIEW



ARIEAL VIEW FROM NORTH WEST



VIEW FROM NORTH

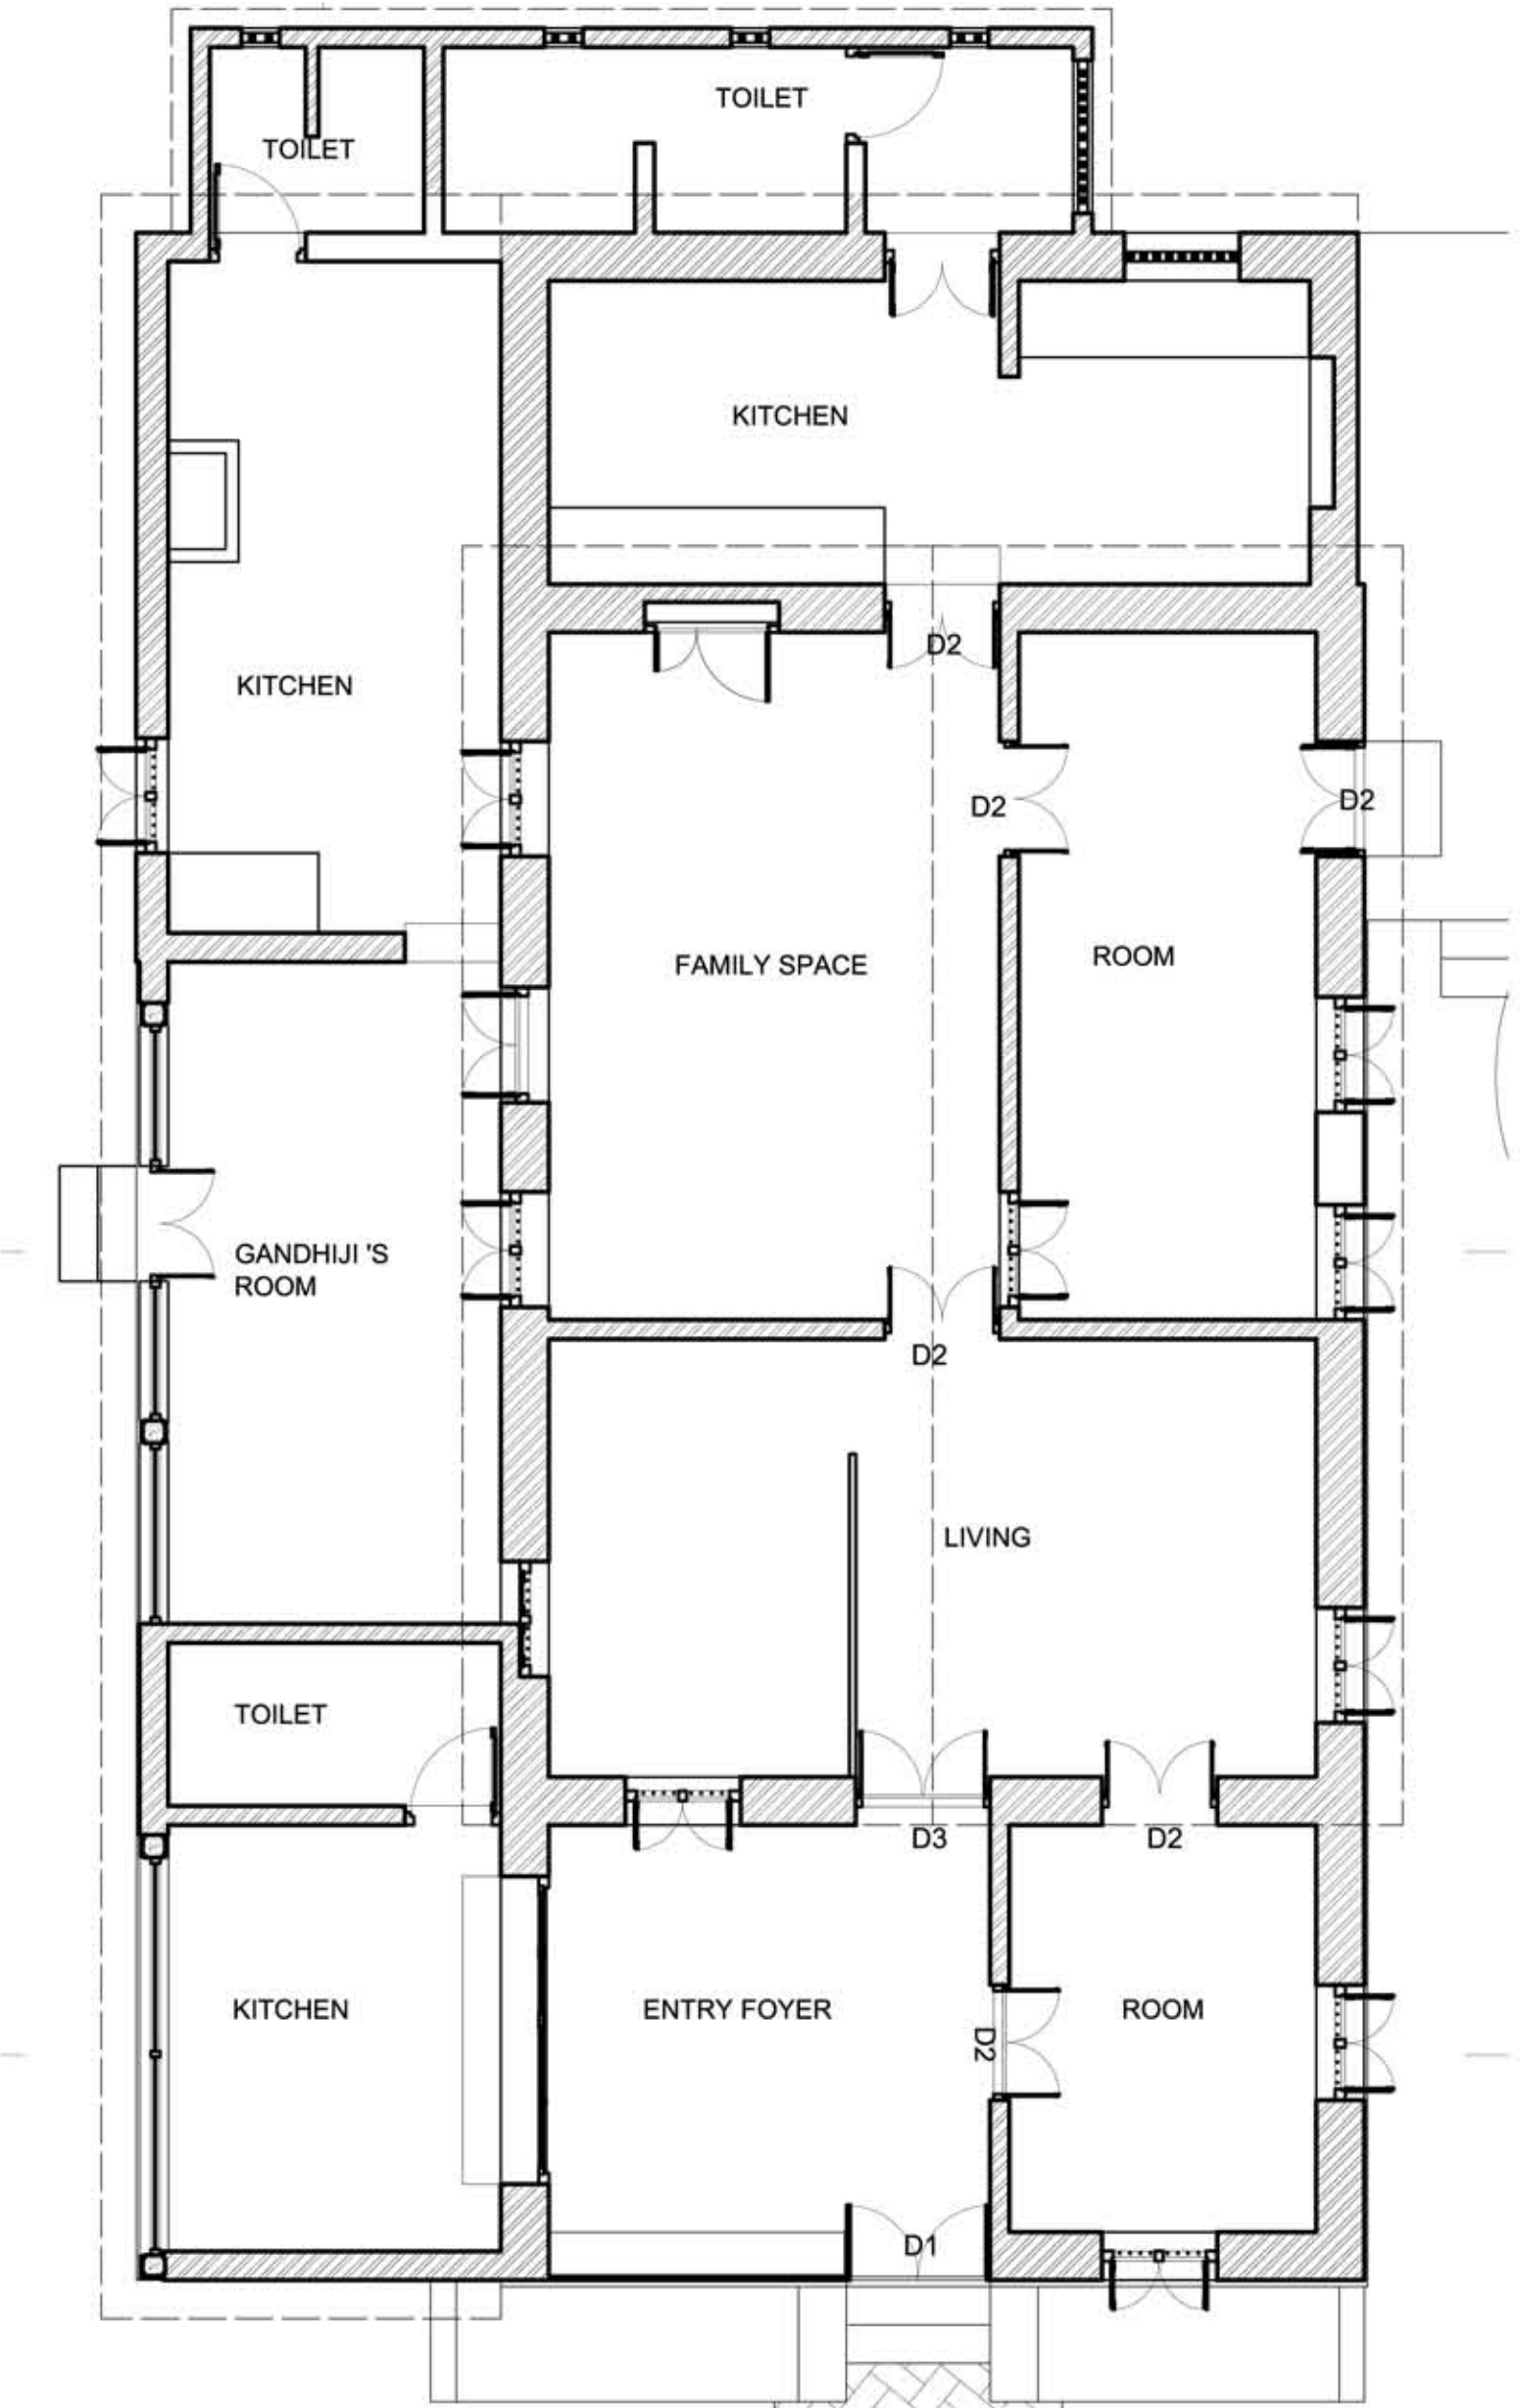

CORE SITE	DRAWING						NORTH	PROJECT
DAKSHIN BHARAT HINDI PRACHAR SABHA	SHEET TITLE	PHOTO DOCUMENTATION						GANDHI HERITAGE SITES MISSION SABARMATI ASHRAM PRESERVATION AND MEMORIAL TRUST
	DRG. NO DATE	EXTERIOR GHSM/CHE/DBHPS/01/00 19-10-2015	DRAWN BY CHECKED BY	EBIN LILLY ROSE				



1.GANDHIJI'S LIVING ROOM



2.ENTRANCE FROM SOUTH EAST



3.ACCESS FROM MAIN HOUSE TO GANDHIJI'S PORTION



4.ROOF PROFILE



5.INTERIOR VIEW OF MAIN HOUSE




2.WALLS FINISHES OF GANDHIJI'S ROOM



6.TOILET



7.KITCHEN AND TOILET ZONE

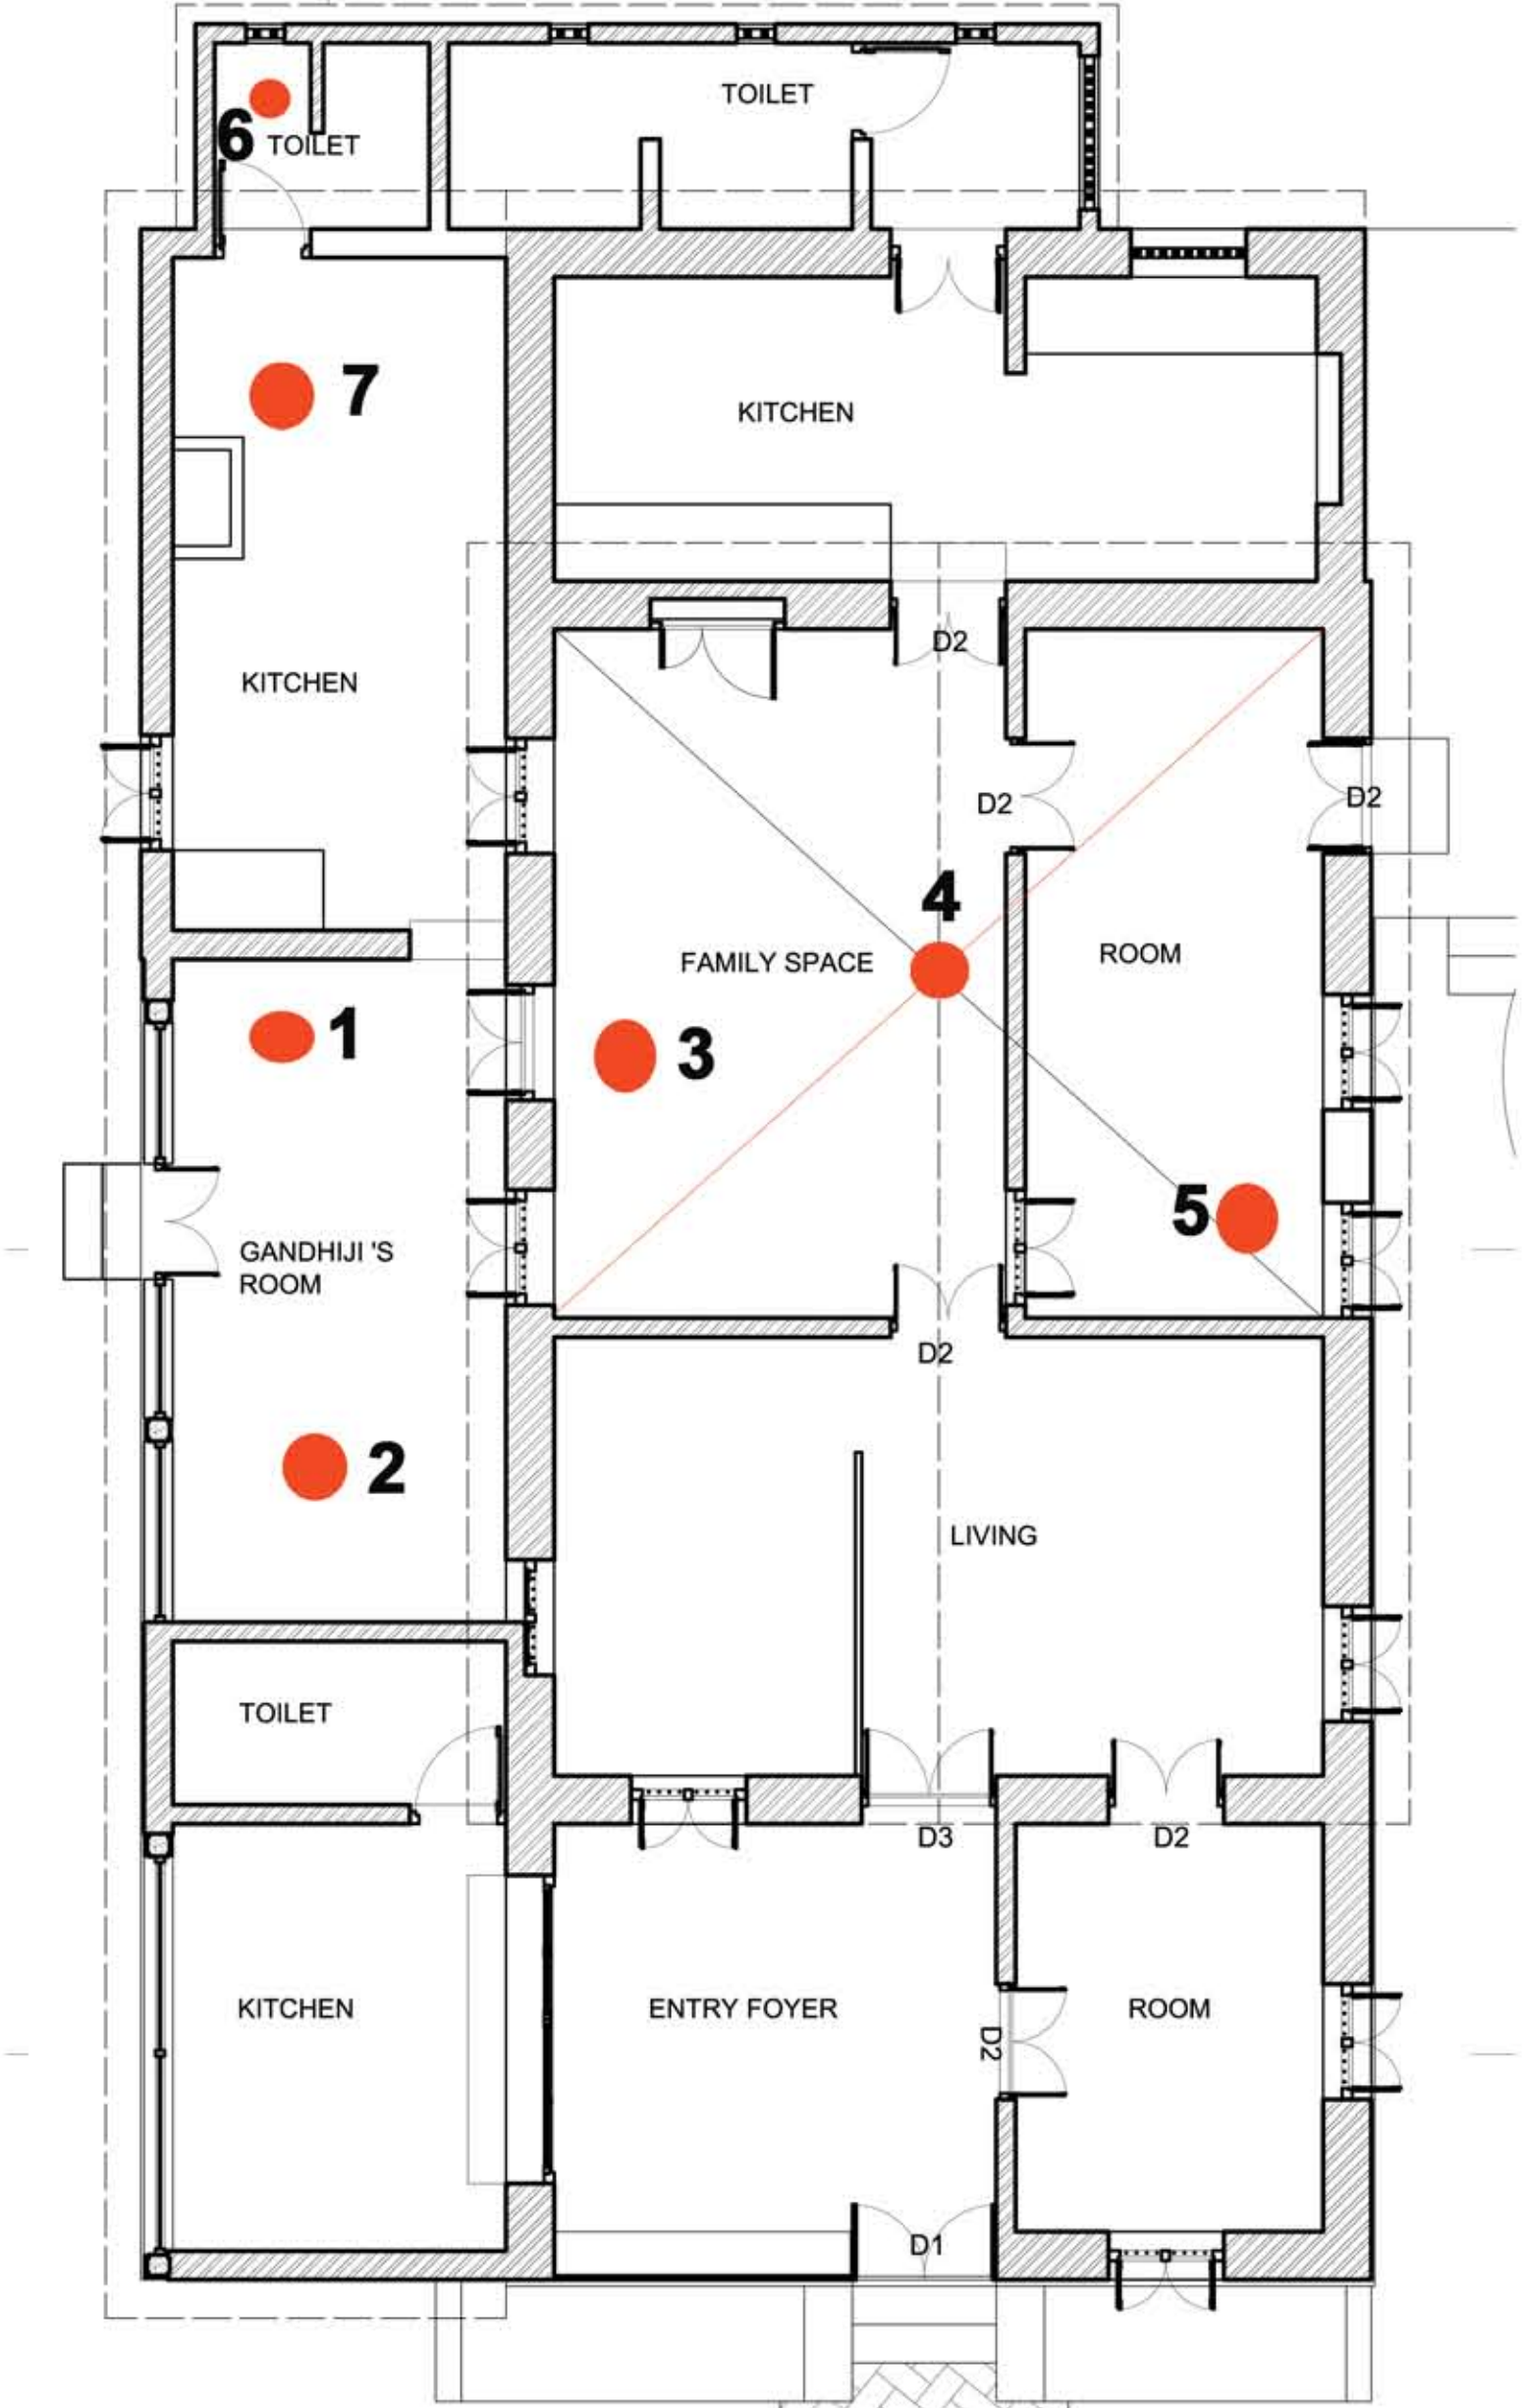

CORE SITE		DRAWING				NORTH		PROJECT
DAKSHIN BHARAT HINDI PRACHAR SABHA		SHEET TITLE	PHOTO DOCUMENTATION	DRAWN BY				GANDHI HERITAGE SITES MISSION SABARMATI ASHRAM PRESERVATION AND MEMORIAL TRUST
		DRG. NO DATE	INTERIOR GHSM/CHE/DBHPS/02/00 19-10-2015	CHECKED BY EBIN LILLY ROSE				