


- LIST OF BUILDINGS
1. MAIN BUILDING / SANGRAHALAYA
  2. OFFICE BLOCK
  3. STAGE AREA
  4. GUEST HOUSES
  5. RASODA (KITCHEN)
  6. TOILET
  7. PUBLIC TOILET BLOCK
  8. GUEST HOUSE
  9. TOILET
  10. TOILET
  11. GUEST HOUSE

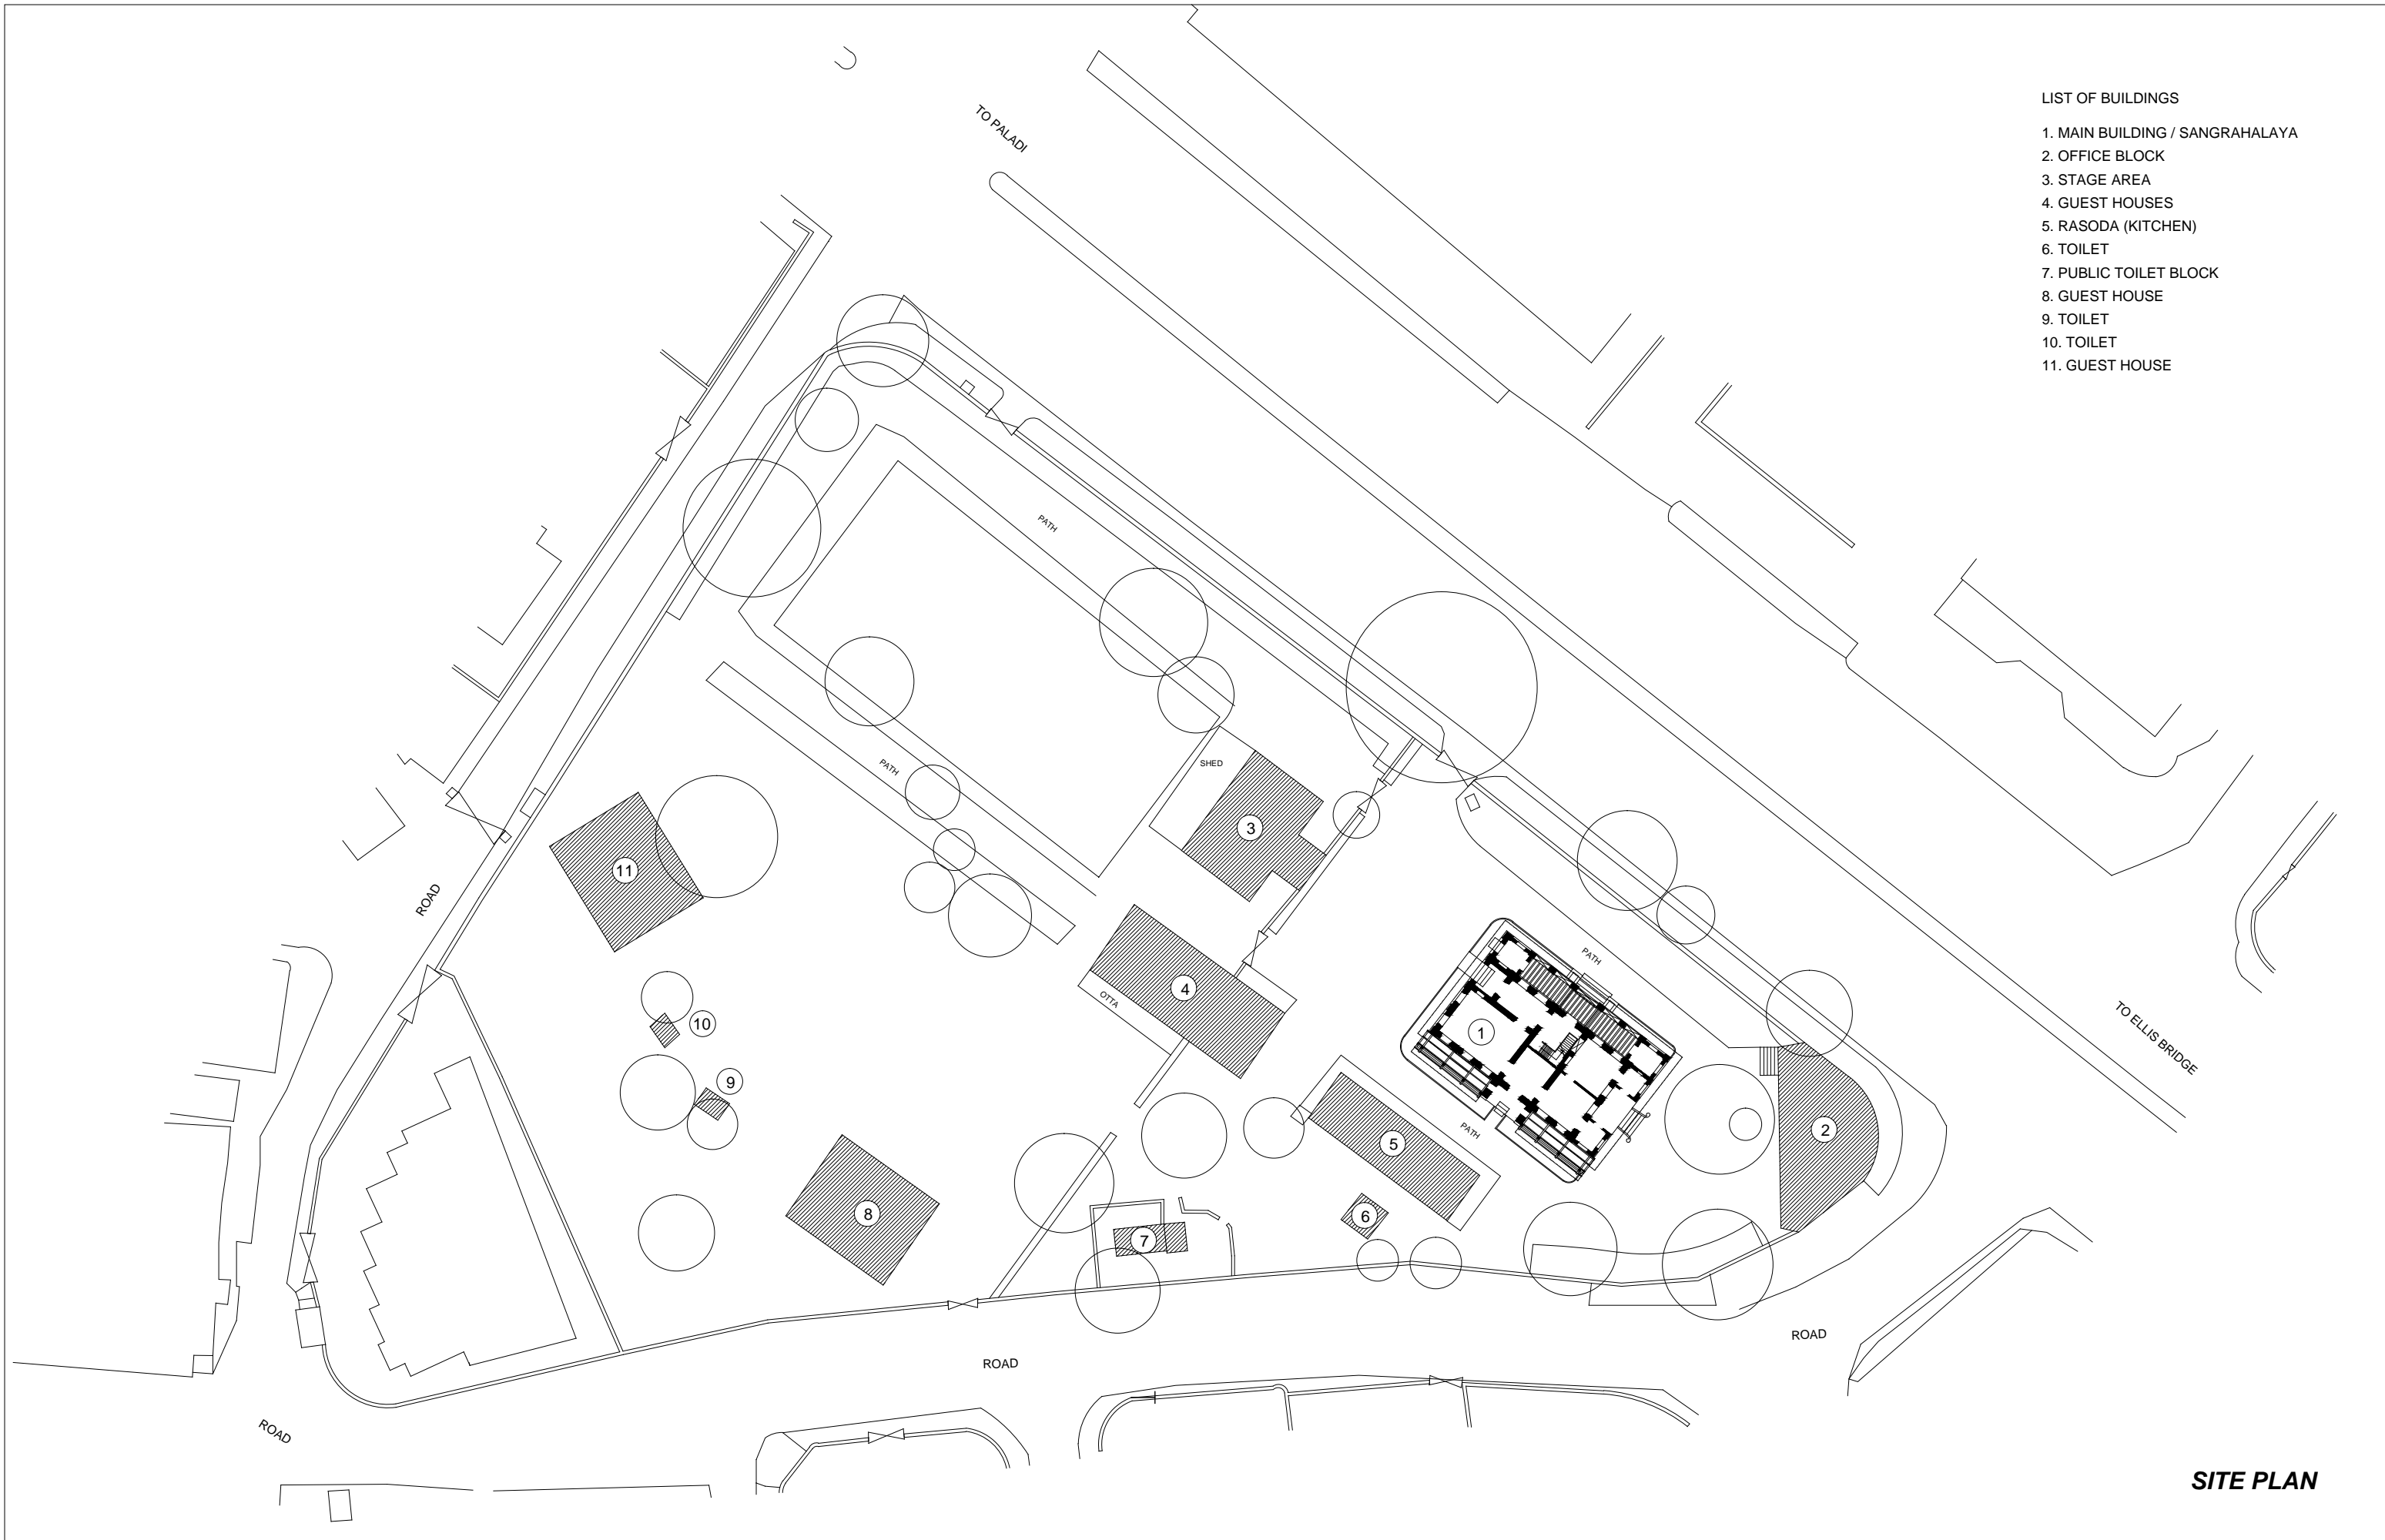


**SITE PLAN**

<b>CORE SITE</b>		<b>DRAWING</b>		<b>LEGENDS</b>		<b>SCALE</b>		<b>1:500</b>	<b>NORTH</b>	<b>PROJECT</b>
<b>KOCHRAB ASHRAM, AHMEDABAD</b>		<b>SHEET. TITLE :</b> GROUND FLOOR PLAN	<b>DRAWN BY :</b> SOURAV	<b>STRUCTURES ON SITE</b>	<b>PLINTHS</b>					<b>GANDHI HERITAGE SITES MISSION SABARMATI ASHRAM PRESERVATION AND MEMORIAL TRUST</b>
	<b>DRG. NO. :</b> GHSM/AMD/KCRB/03/01	<b>CHECKED BY :</b> RIYAZ	<b>GATE</b>	<b>GROUND FLOOR PLAN</b>						
	<b>DATE :</b> 18-06-2015		<b>PATH</b>	<b>GROUND FLOOR PLAN</b>						




LIST OF BUILDINGS

- 1. HALL
- 2. VERANDAH
- 3. LIBRARY
- 4. STORE
- 5. BALCONY

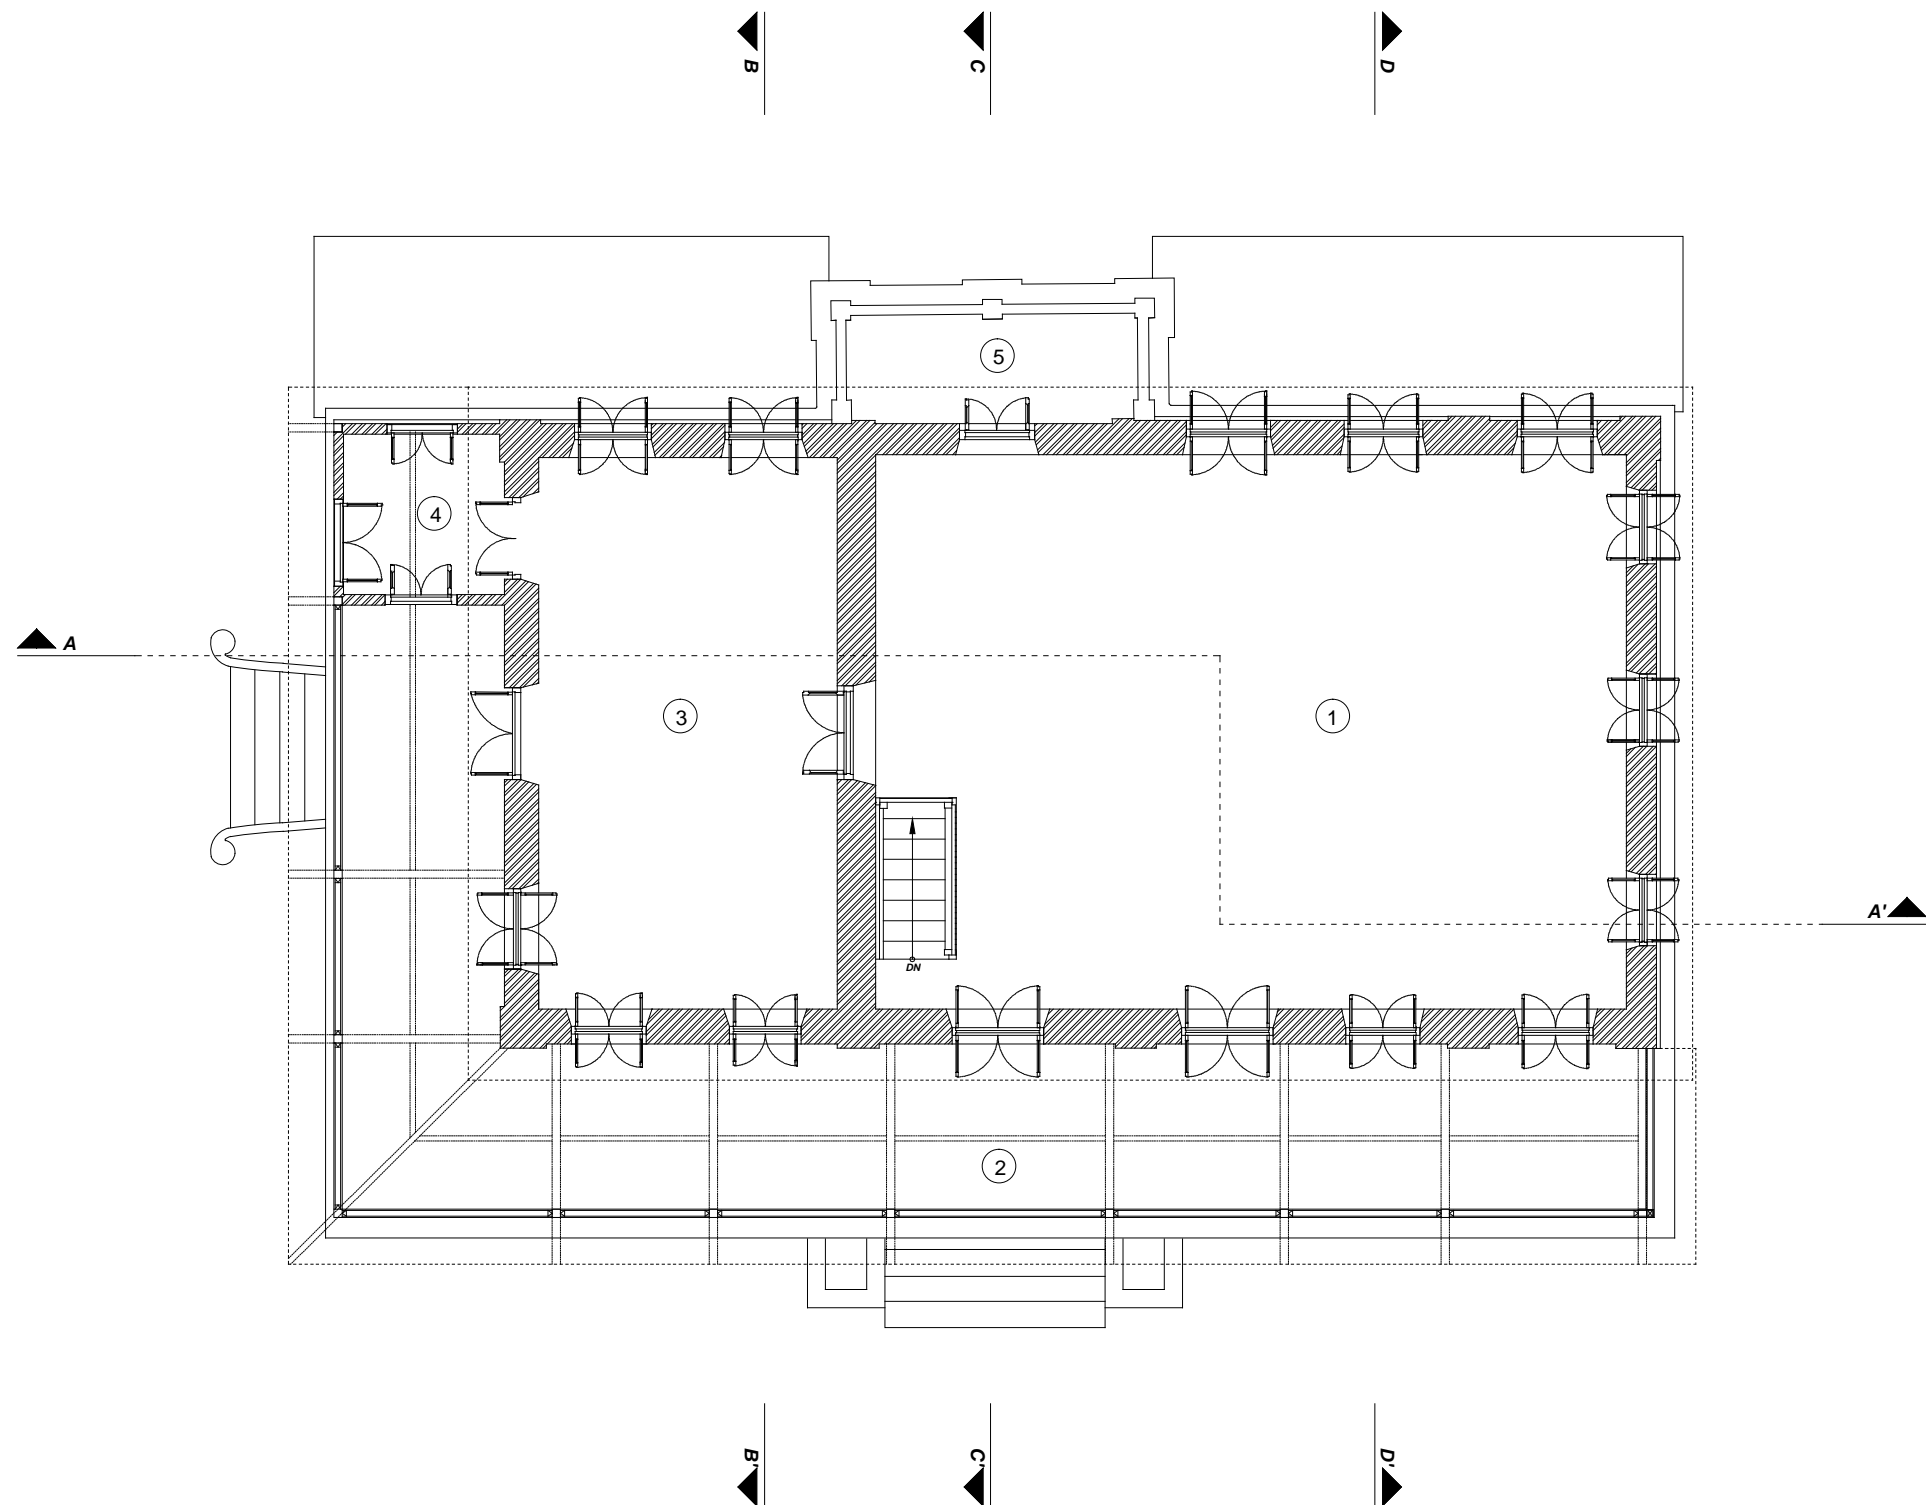


**FIRST FLOOR PLAN**

CORE SITE	DRAWING			SCALE	1:100	NORTH	PROJECT
<p><b>KOCHRAB ASHRAM, AHMEDABAD</b></p>	<p>SHEET. TITLE : <b>FIRST FLOOR PLAN</b></p>	<p>DRAWN BY : <b>SOURAV</b></p>	<p>CHECKED BY : <b>RIYAZ</b></p>	<p>BRICK</p> <p>WOOD</p> <p>STEEL</p> <p>EARTH</p>			<p><b>GANDHI HERITAGE SITES MISSION</b>  <b>SABARMATI ASHRAM PRESERVATION</b>  <b>AND MEMORIAL TRUST</b></p>
	<p>DRG. NO. : <b>GHSM/AMD/KCRB/01/03</b></p>						

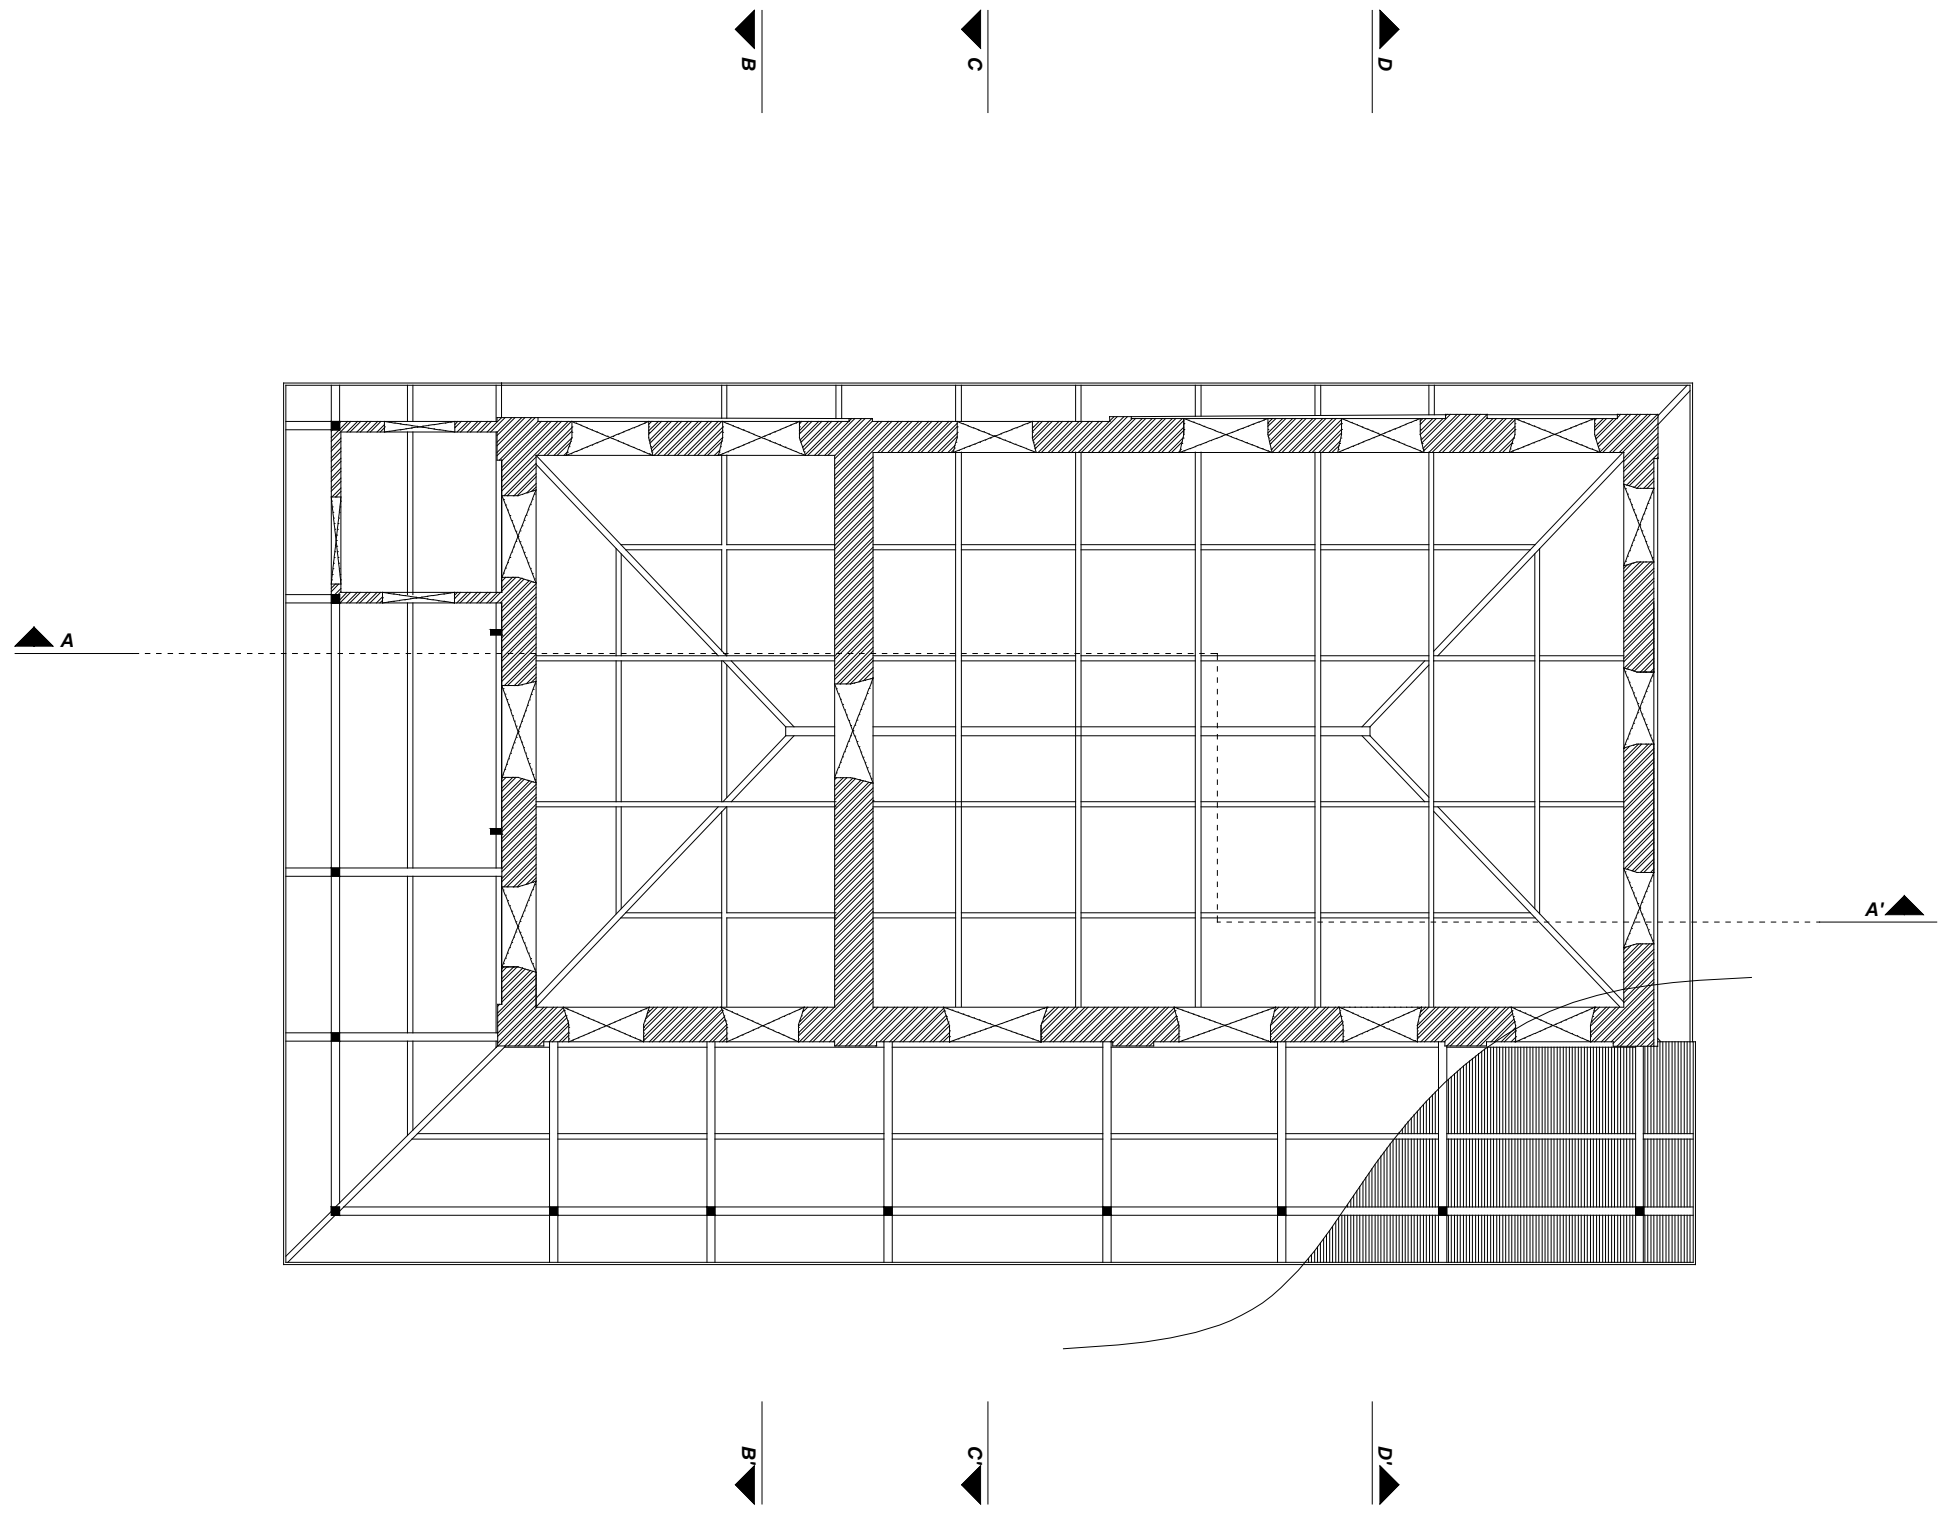



**REFLECTED CEILING PLAN: LOWER ROOF**

CORE SITE	DRAWING			SCALE	1:100 NORTH	PROJECT
<p>KOCHRAB ASHRAM, AHMEDABAD</p>	<p>SHEET. TITLE : REFLECTED ROOF PLAN          DRG. NO. : GHSM/AMD/KCRB/01/04          DATE : 18-06-2015</p>	<p>DRAWN BY : SOURAV          CHECKED BY : RIYAZ</p>	<p>           BRICK    G.I CORRUGATED          WOOD          STEEL          EARTH       </p>	<p>           -0.5 0 1 3 5 M       </p>	<p> </p>	<p>GANDHI HERITAGE SITES MISSION          SABARMATI ASHRAM PRESERVATION          AND MEMORIAL TRUST</p>

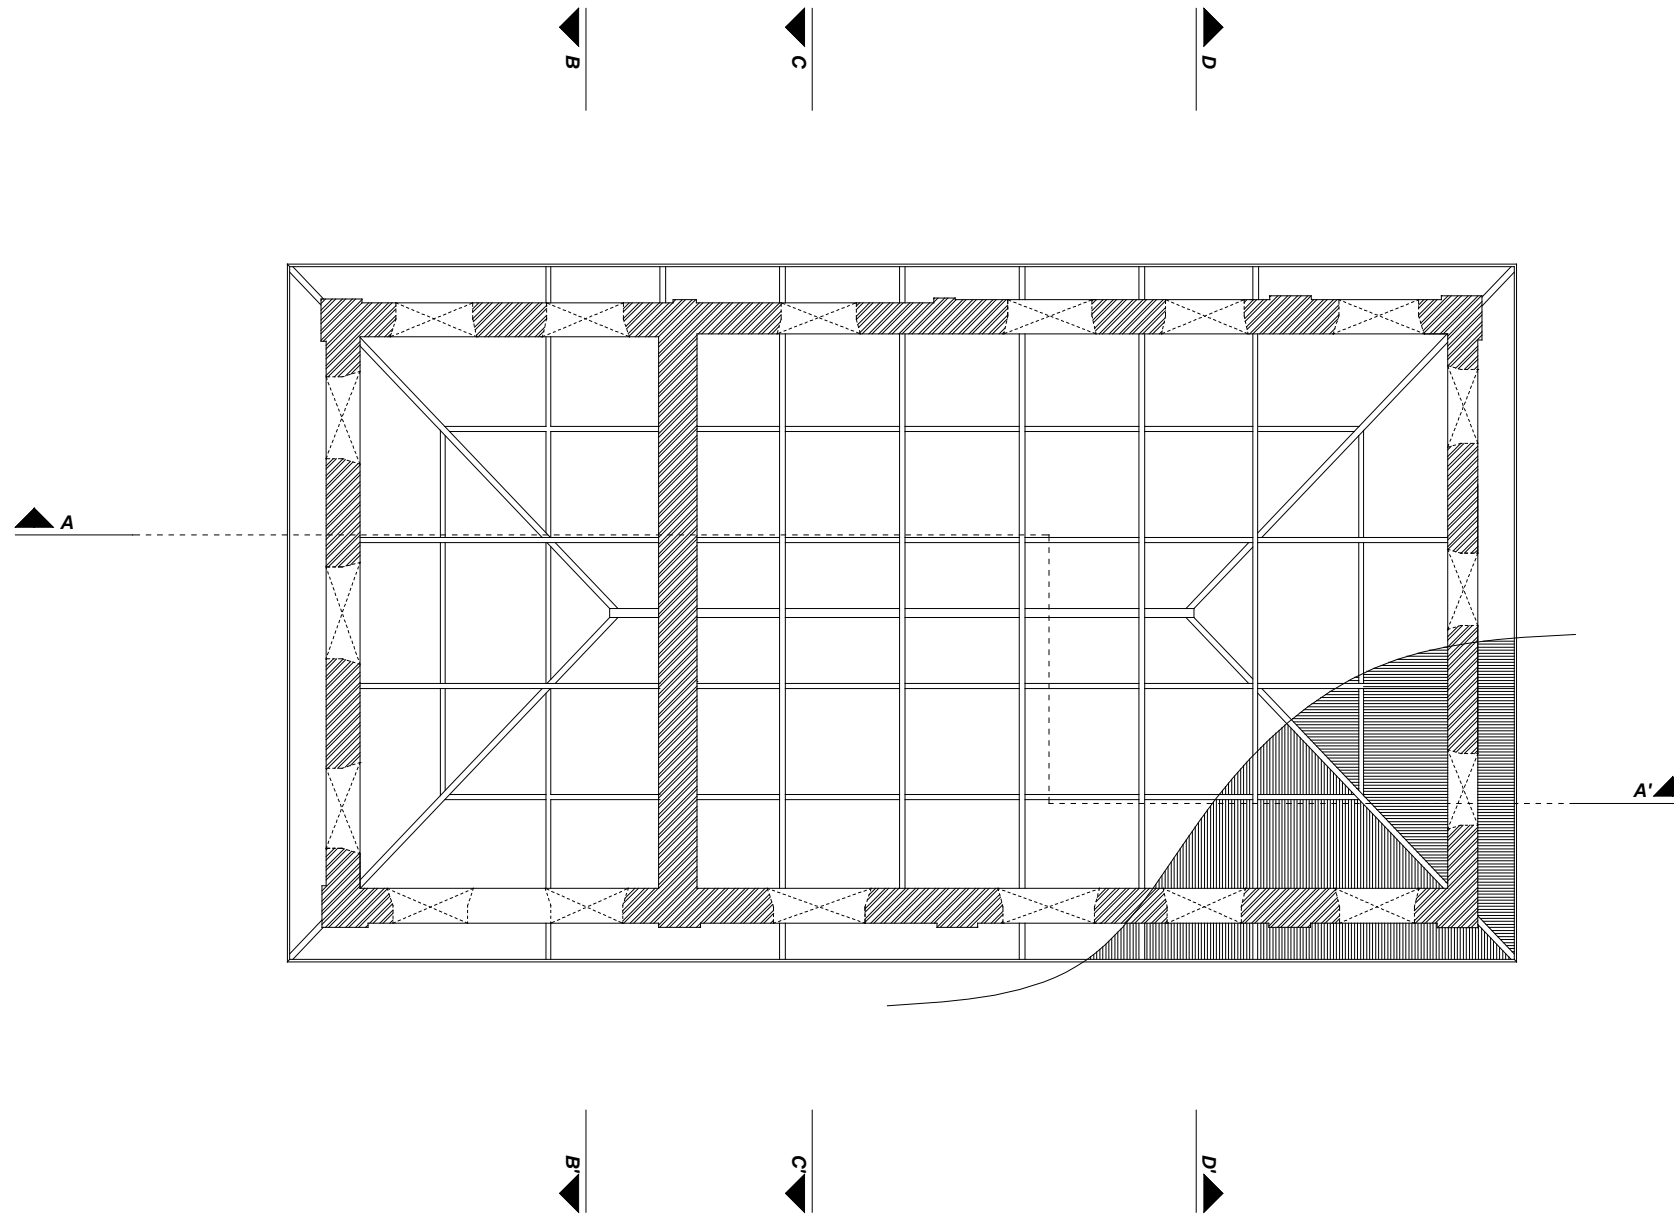


**REFLECTED CEILING PLAN: UPPER ROOF**

 CORE SITE	DRAWING	SCALE	1:100	NORTH	PROJECT
Kochrab Ashram, Ahmedabad	SHEET TITLE : REFLECTED ROOF PLAN DRG. NO. : GHSM/AMD/KCRB/01/05 DATE : 18-06-2015 DRAWN BY : SOURAV CHECKED BY : RIYAZ	BRICK WOOD STEEL EARTH G.I CORRUGATED			GANDHI HERITAGE SITES MISSION SABARMATI ASHRAM PRESERVATION AND MEMORIAL TRUST




**SECTION AA'**

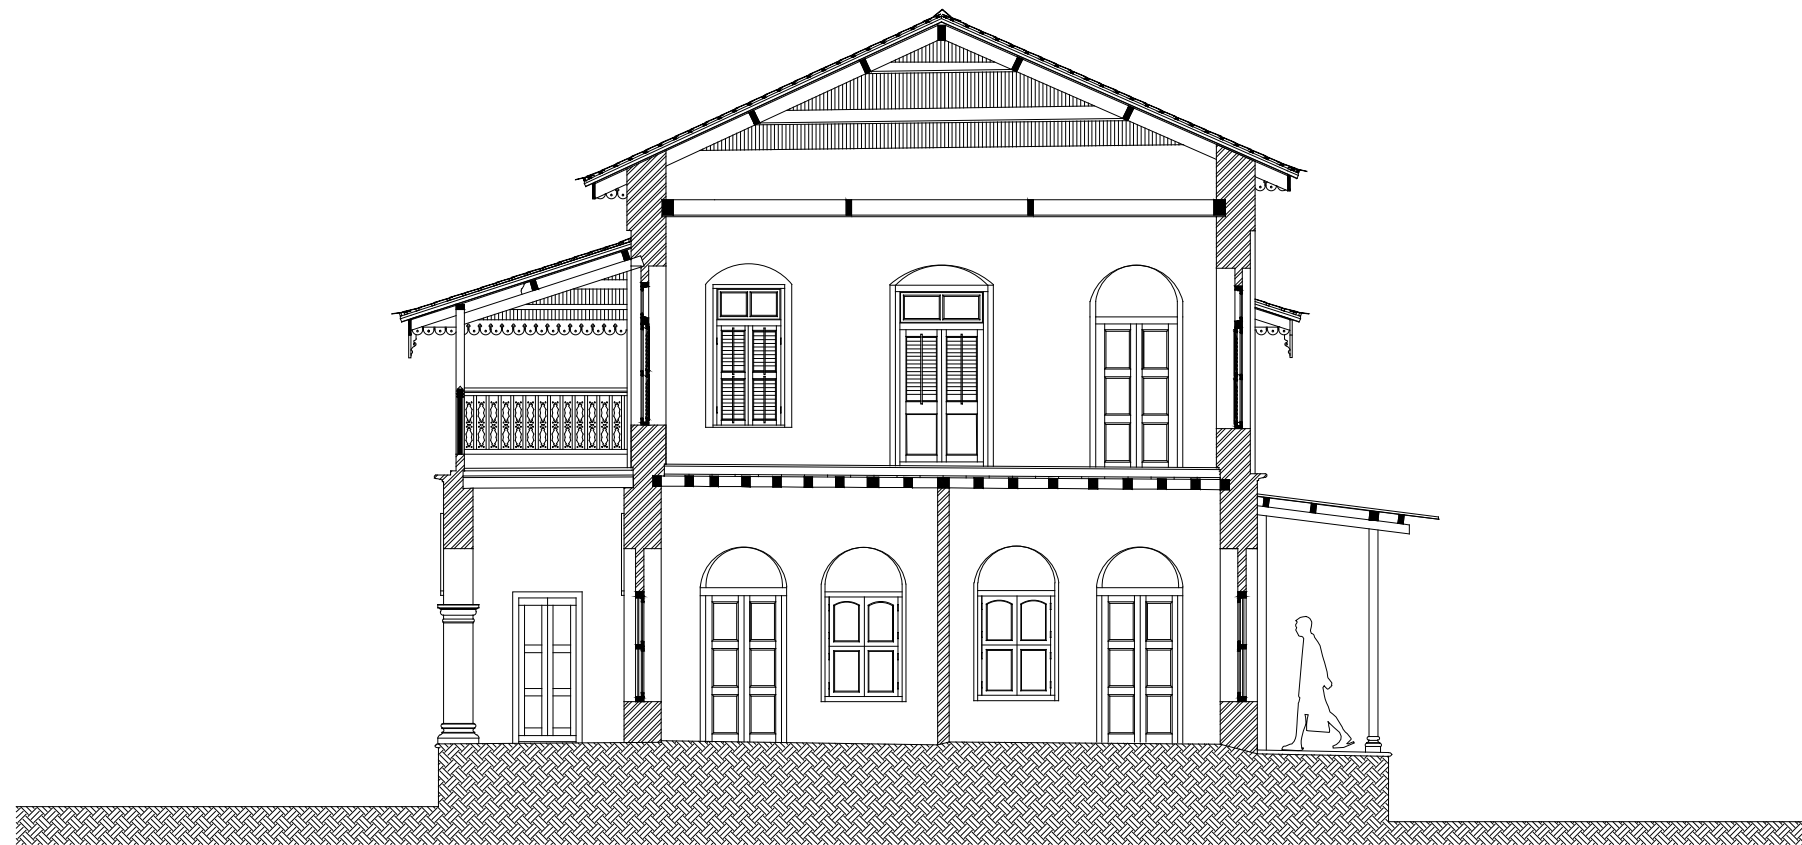


**SECTION BB'**

CORE SITE	DRAWING				SCALE	1:100	NORTH	PROJECT
<b>KOCHRAB ASHRAM, AHMEDABAD</b>	SHEET. TITLE :	SECTIONS	DRAWN BY :	AKANSHA PRITHVIRAJ				<b>GANDHI HERITAGE SITES MISSION SABARMATI ASHRAM PRESERVATION AND MEMORIAL TRUST</b>
	DRG. NO. :	GHSM/AMD/KCRB/02/02	CHECKED BY :	SOURAV				
	DATE :	18-06-2015						

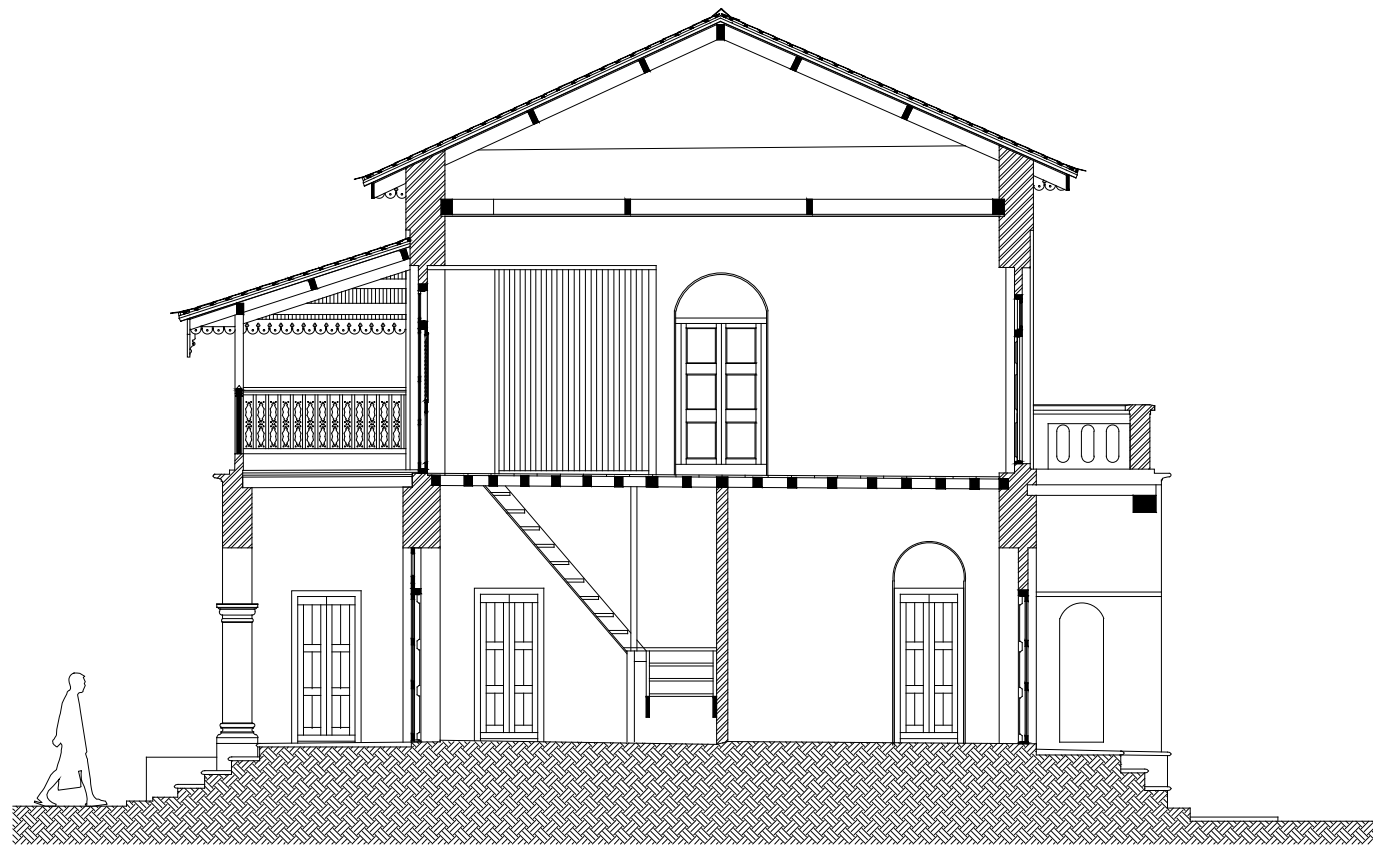


**SECTION CC'**

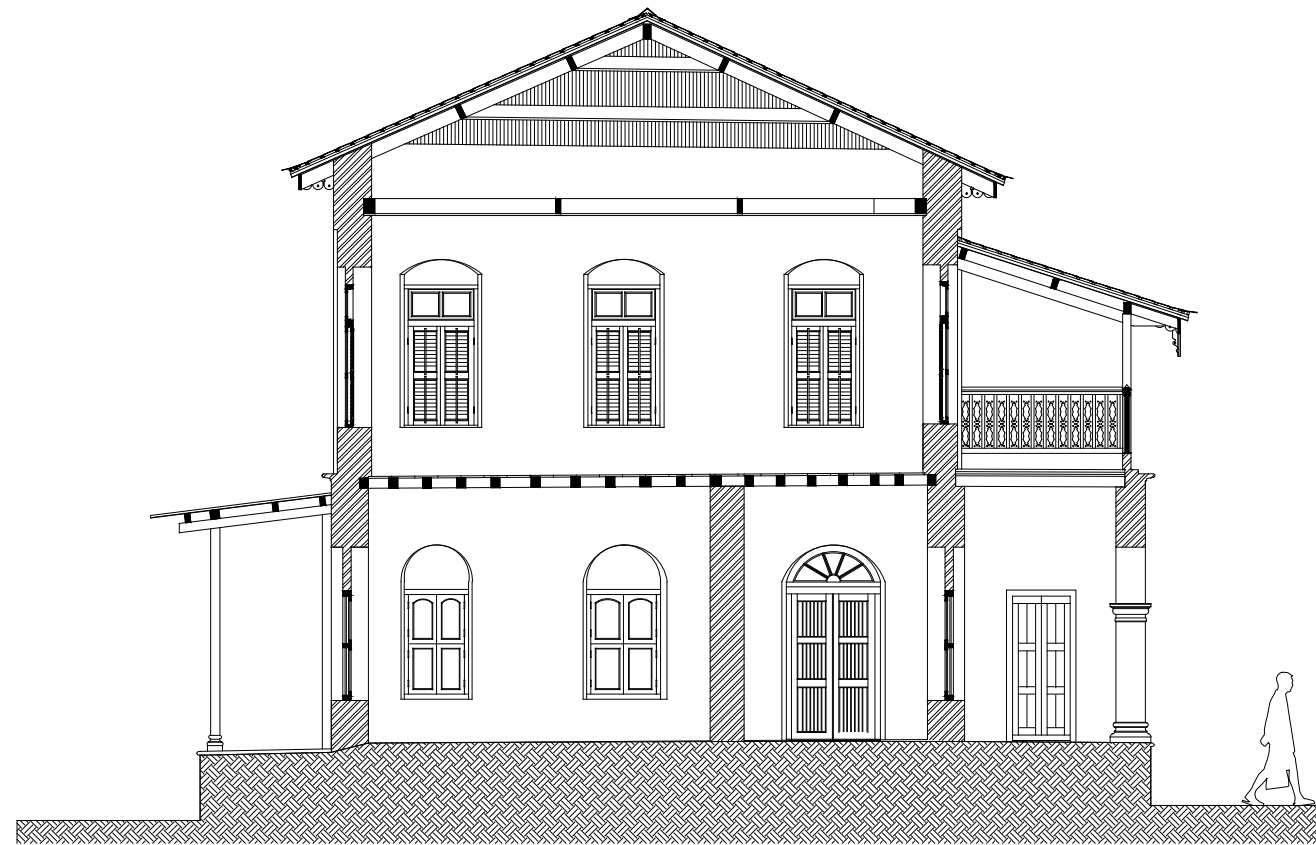


**SECTION DD'**


CORE SITE	DRAWING				SCALE	1:100	NORTH	PROJECT
<b>KOCHRAB ASHRAM, AHMEDABAD</b>	SHEET. TITLE :	SECTIONS	DRAWN BY :	PRITHVIRAJ				<b>GANDHI HERITAGE SITES MISSION SABARMATI ASHRAM PRESERVATION AND MEMORIAL TRUST</b>
	DRG. NO. :	GHSM/AMD/KCRB/02/02	CHECKED BY :	RIYAZ				
	DATE :	18-06-2015						
				<ul style="list-style-type: none"> <li> BRICK</li> <li> WOOD</li> <li> STEEL</li> <li> EARTH</li> </ul>				

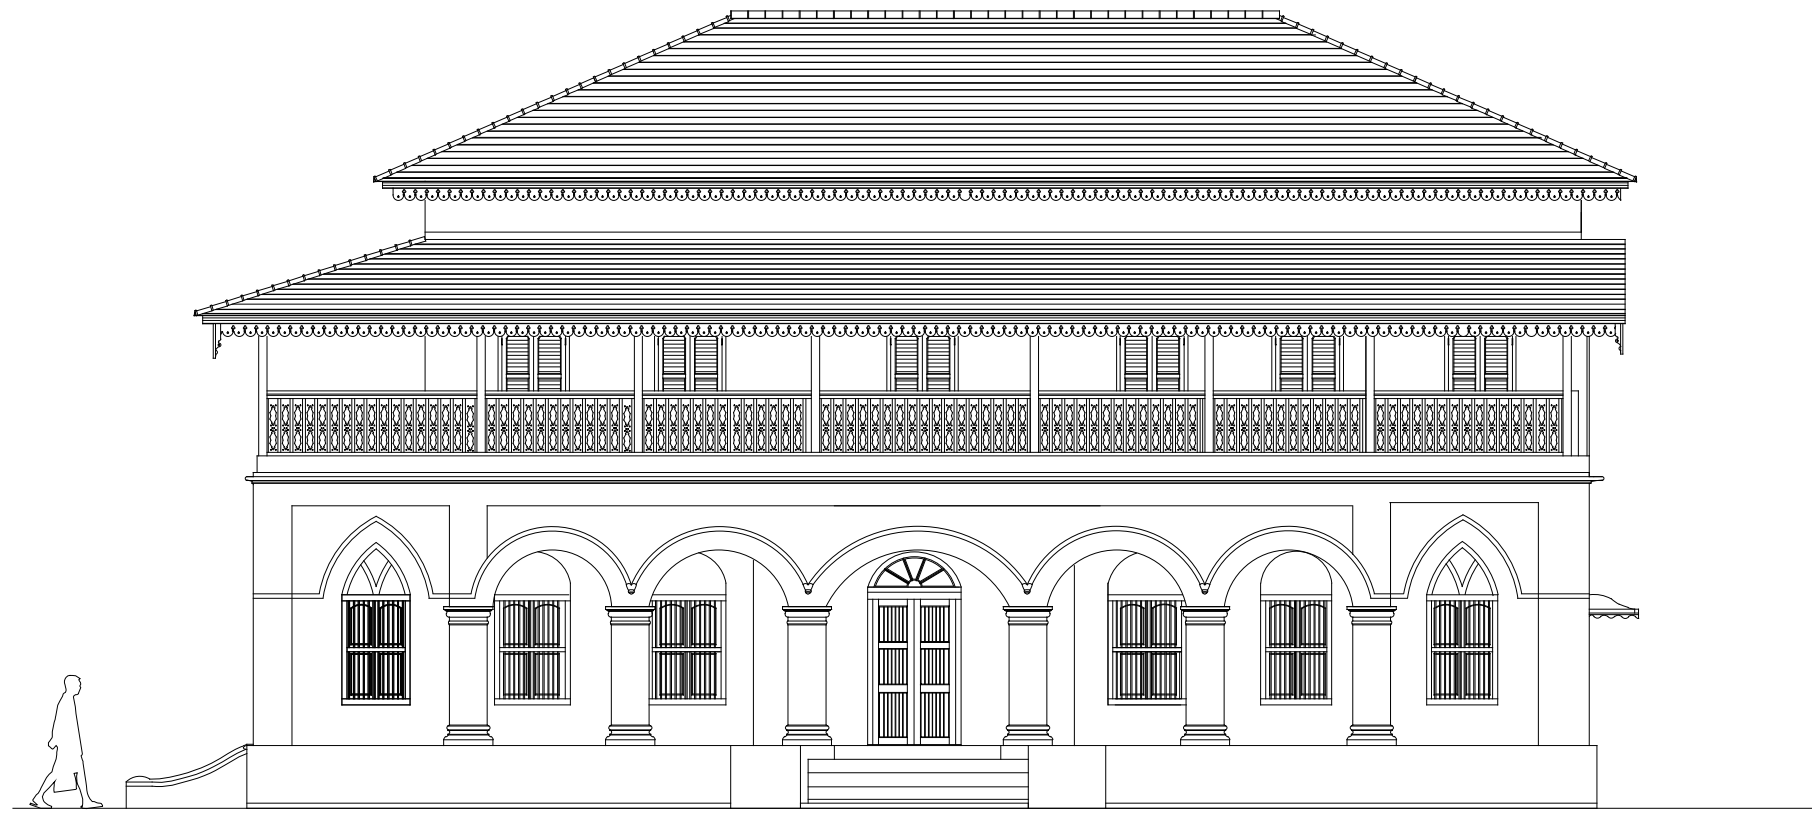


**FRONT ELEVATION**

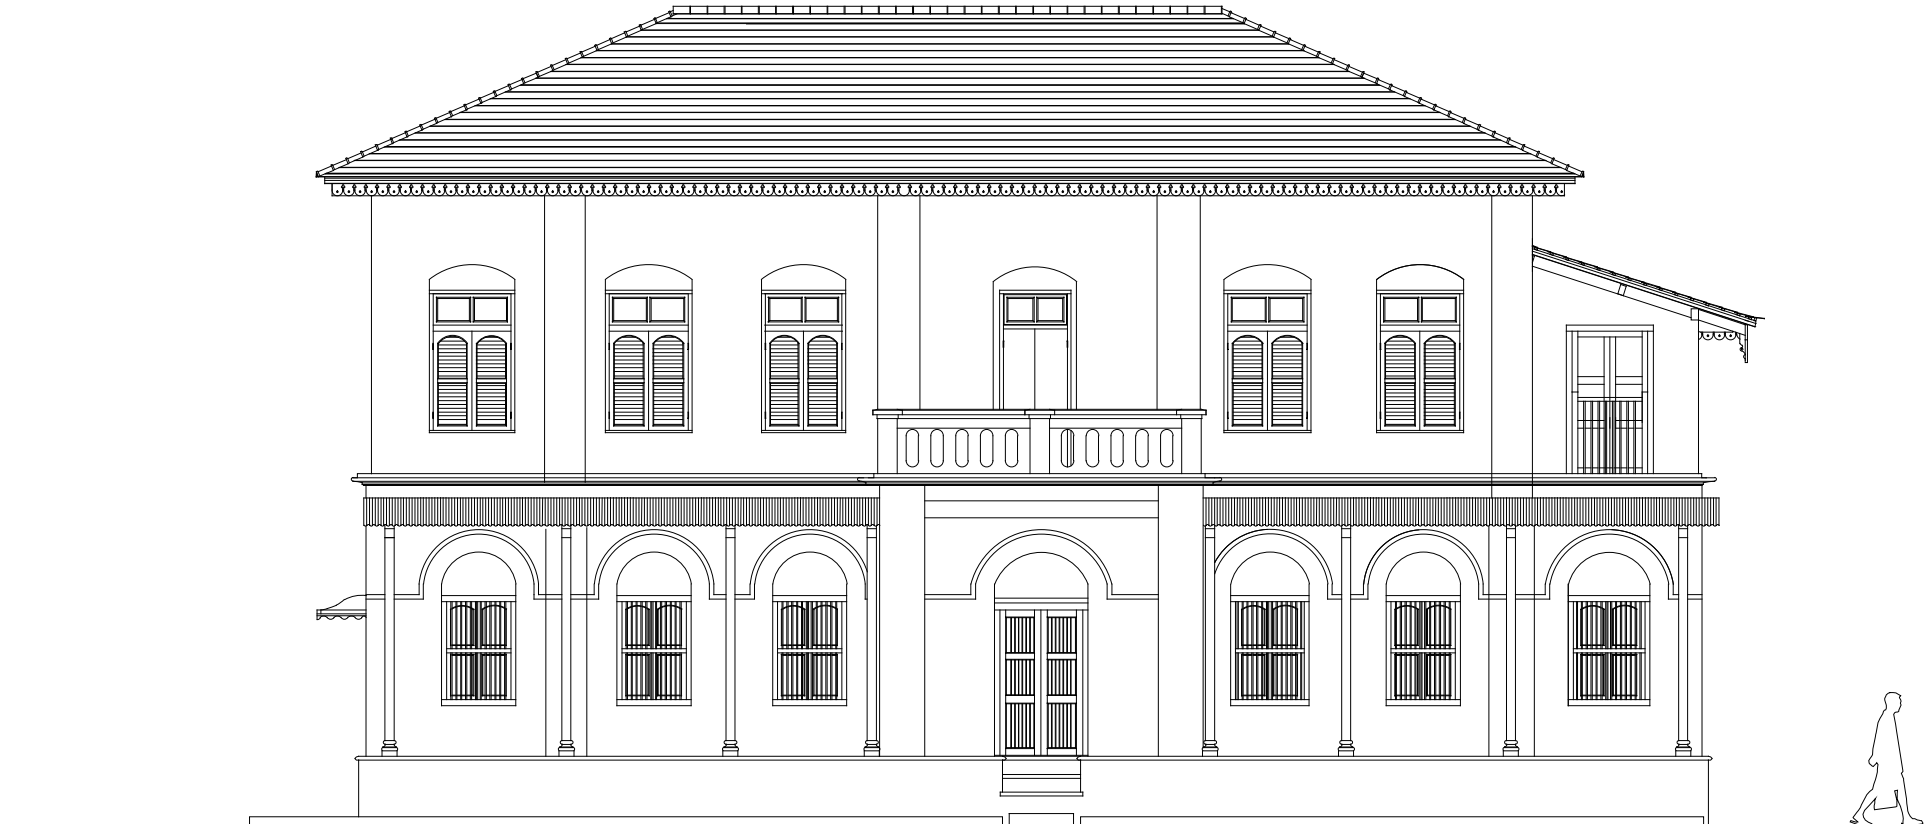


**REAR ELEVATION**

 CORE SITE	DRAWING			SCALE	1:100 NORTH	PROJECT
KOCHRAB ASHRAM, AHMEDABAD	SHEET. TITLE : GROUND FLOOR PLAN DRG. NO. : GHSM/AMD/KCRB/03/01 DATE : 18-06-2015	DRAWN BY : AKANSHA PRITHVIRAJ CHECKED BY : SOURAV				GANDHI HERITAGE SITES MISSION SABARMATI ASHRAM PRESERVATION AND MEMORIAL TRUST



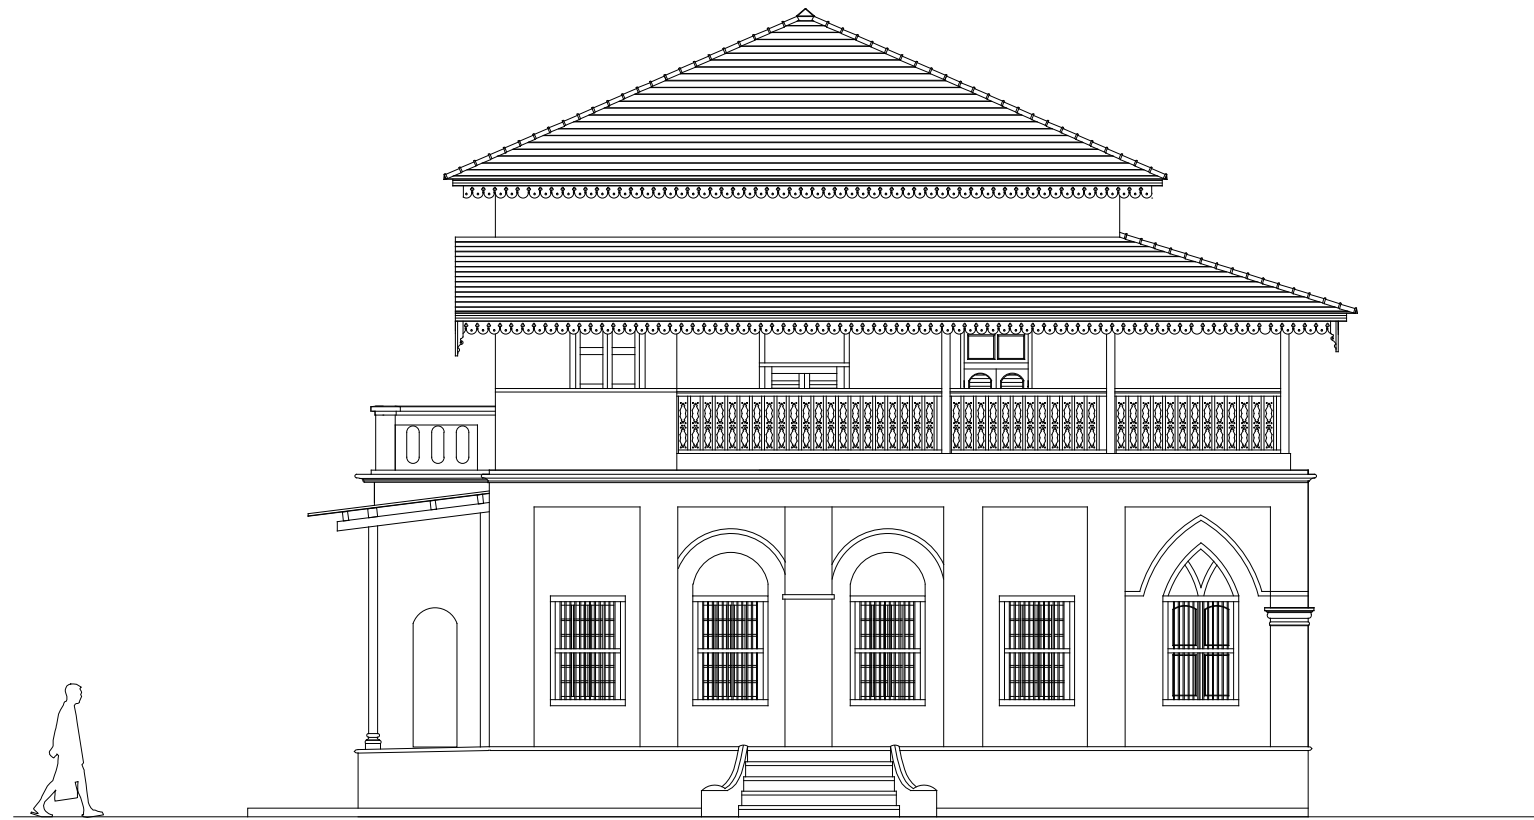

**NORTH-EAST ELEVATION**

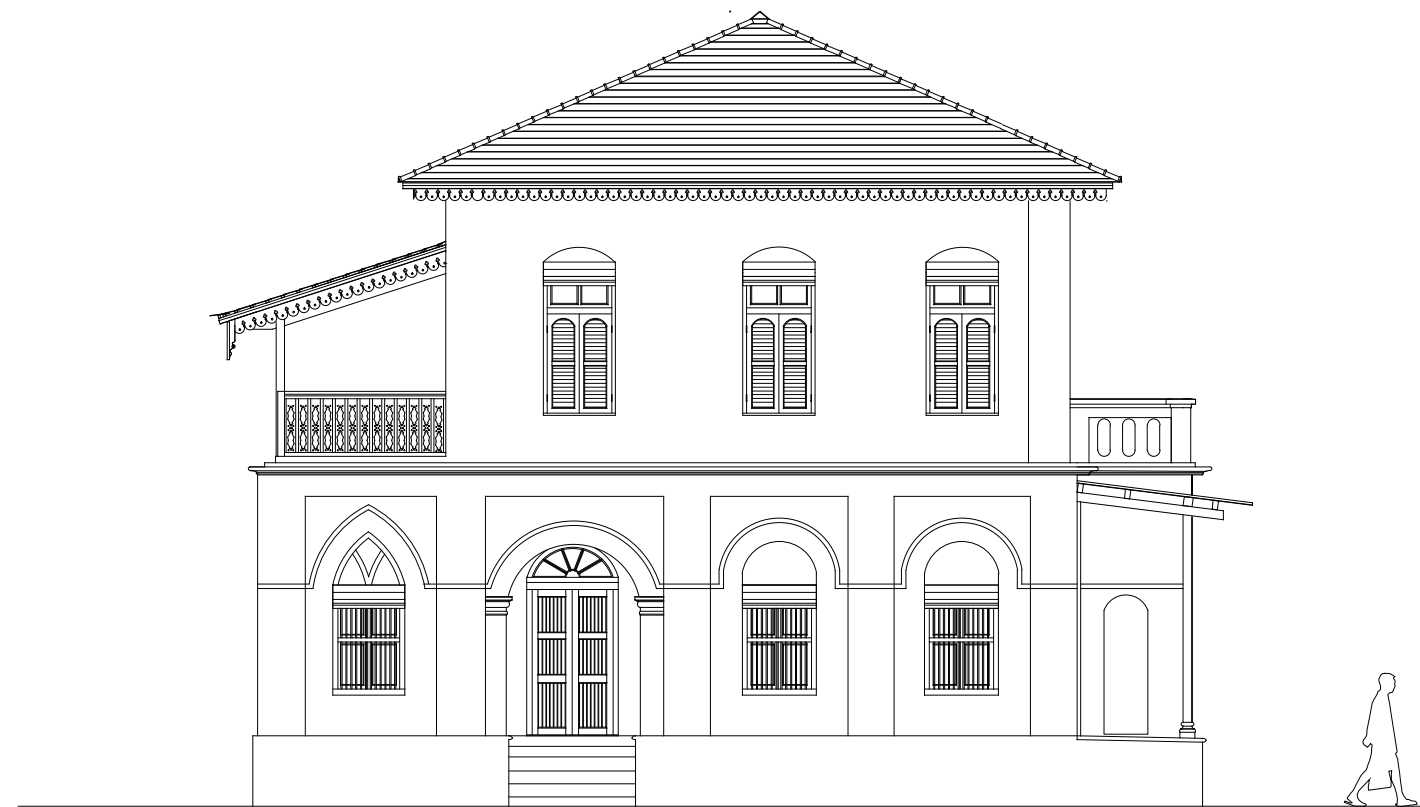

**SOUTH-WEST ELEVATION**

CORE SITE	DRAWING			SCALE	1:100	NORTH	PROJECT
KOCHRAB ASHRAM, AHMEDABAD	SHEET. TITLE : GROUND FLOOR PLAN DRG. NO. : GHSM/AMD/KCRB/03/02 DATE : 18-06-2015	DRAWN BY : AKANSHA PRITHVIRAJ CHECKED BY : SOURAV					GANDHI HERITAGE SITES MISSION SABARMATI ASHRAM PRESERVATION AND MEMORIAL TRUST