


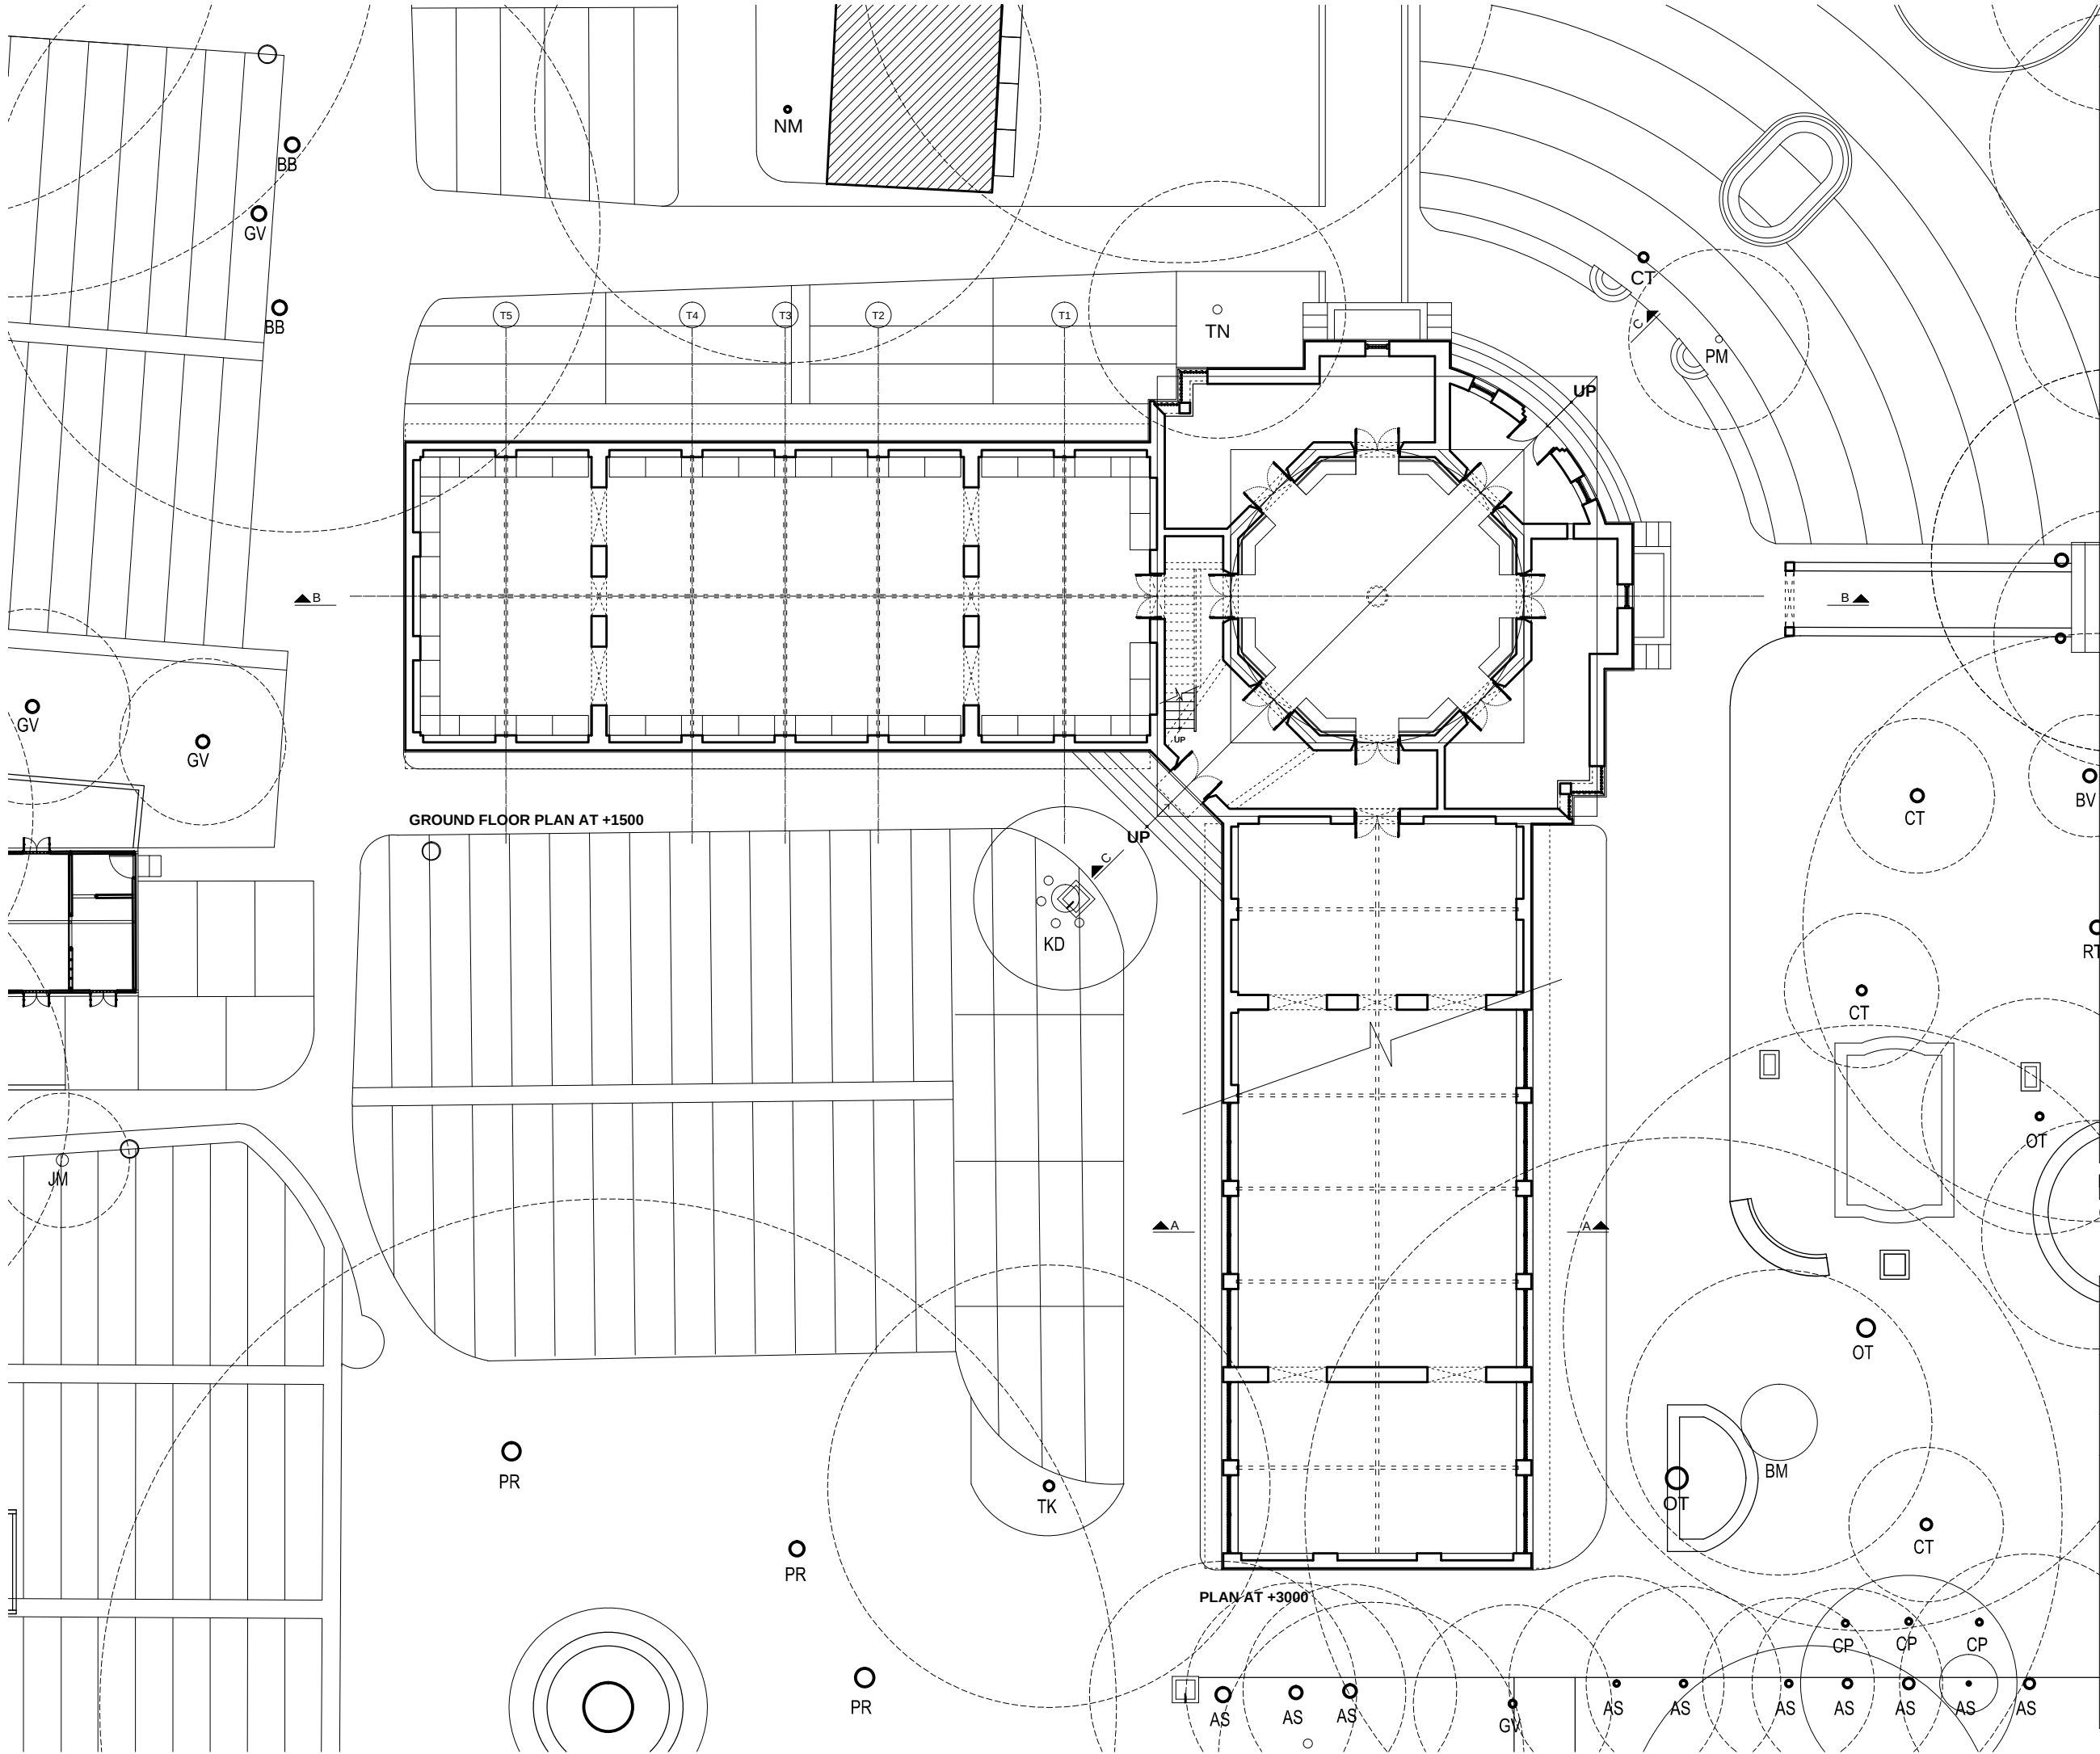

NOTES

0

2

6

10 M

MAGAN SANGHRAHALAYA,  
WARDHA, MAHARASHTRA

DRG. TITLE :  
GROUND FLOOR PLAN AT +1500

DRG. NO. : GHSM/MAH/002/02


SCALE :  
DATE :  
DRAWN BY :  
CHECKED BY :

1:200  
05-03-2015  
NISARG/  
MRUNAL

PROJECT


GANDHI HERITAGE SITES MISSION

SABARMATI ASHRAM PRESERVATION  
AND MEMORIAL TRUST  
AHMEDABAD

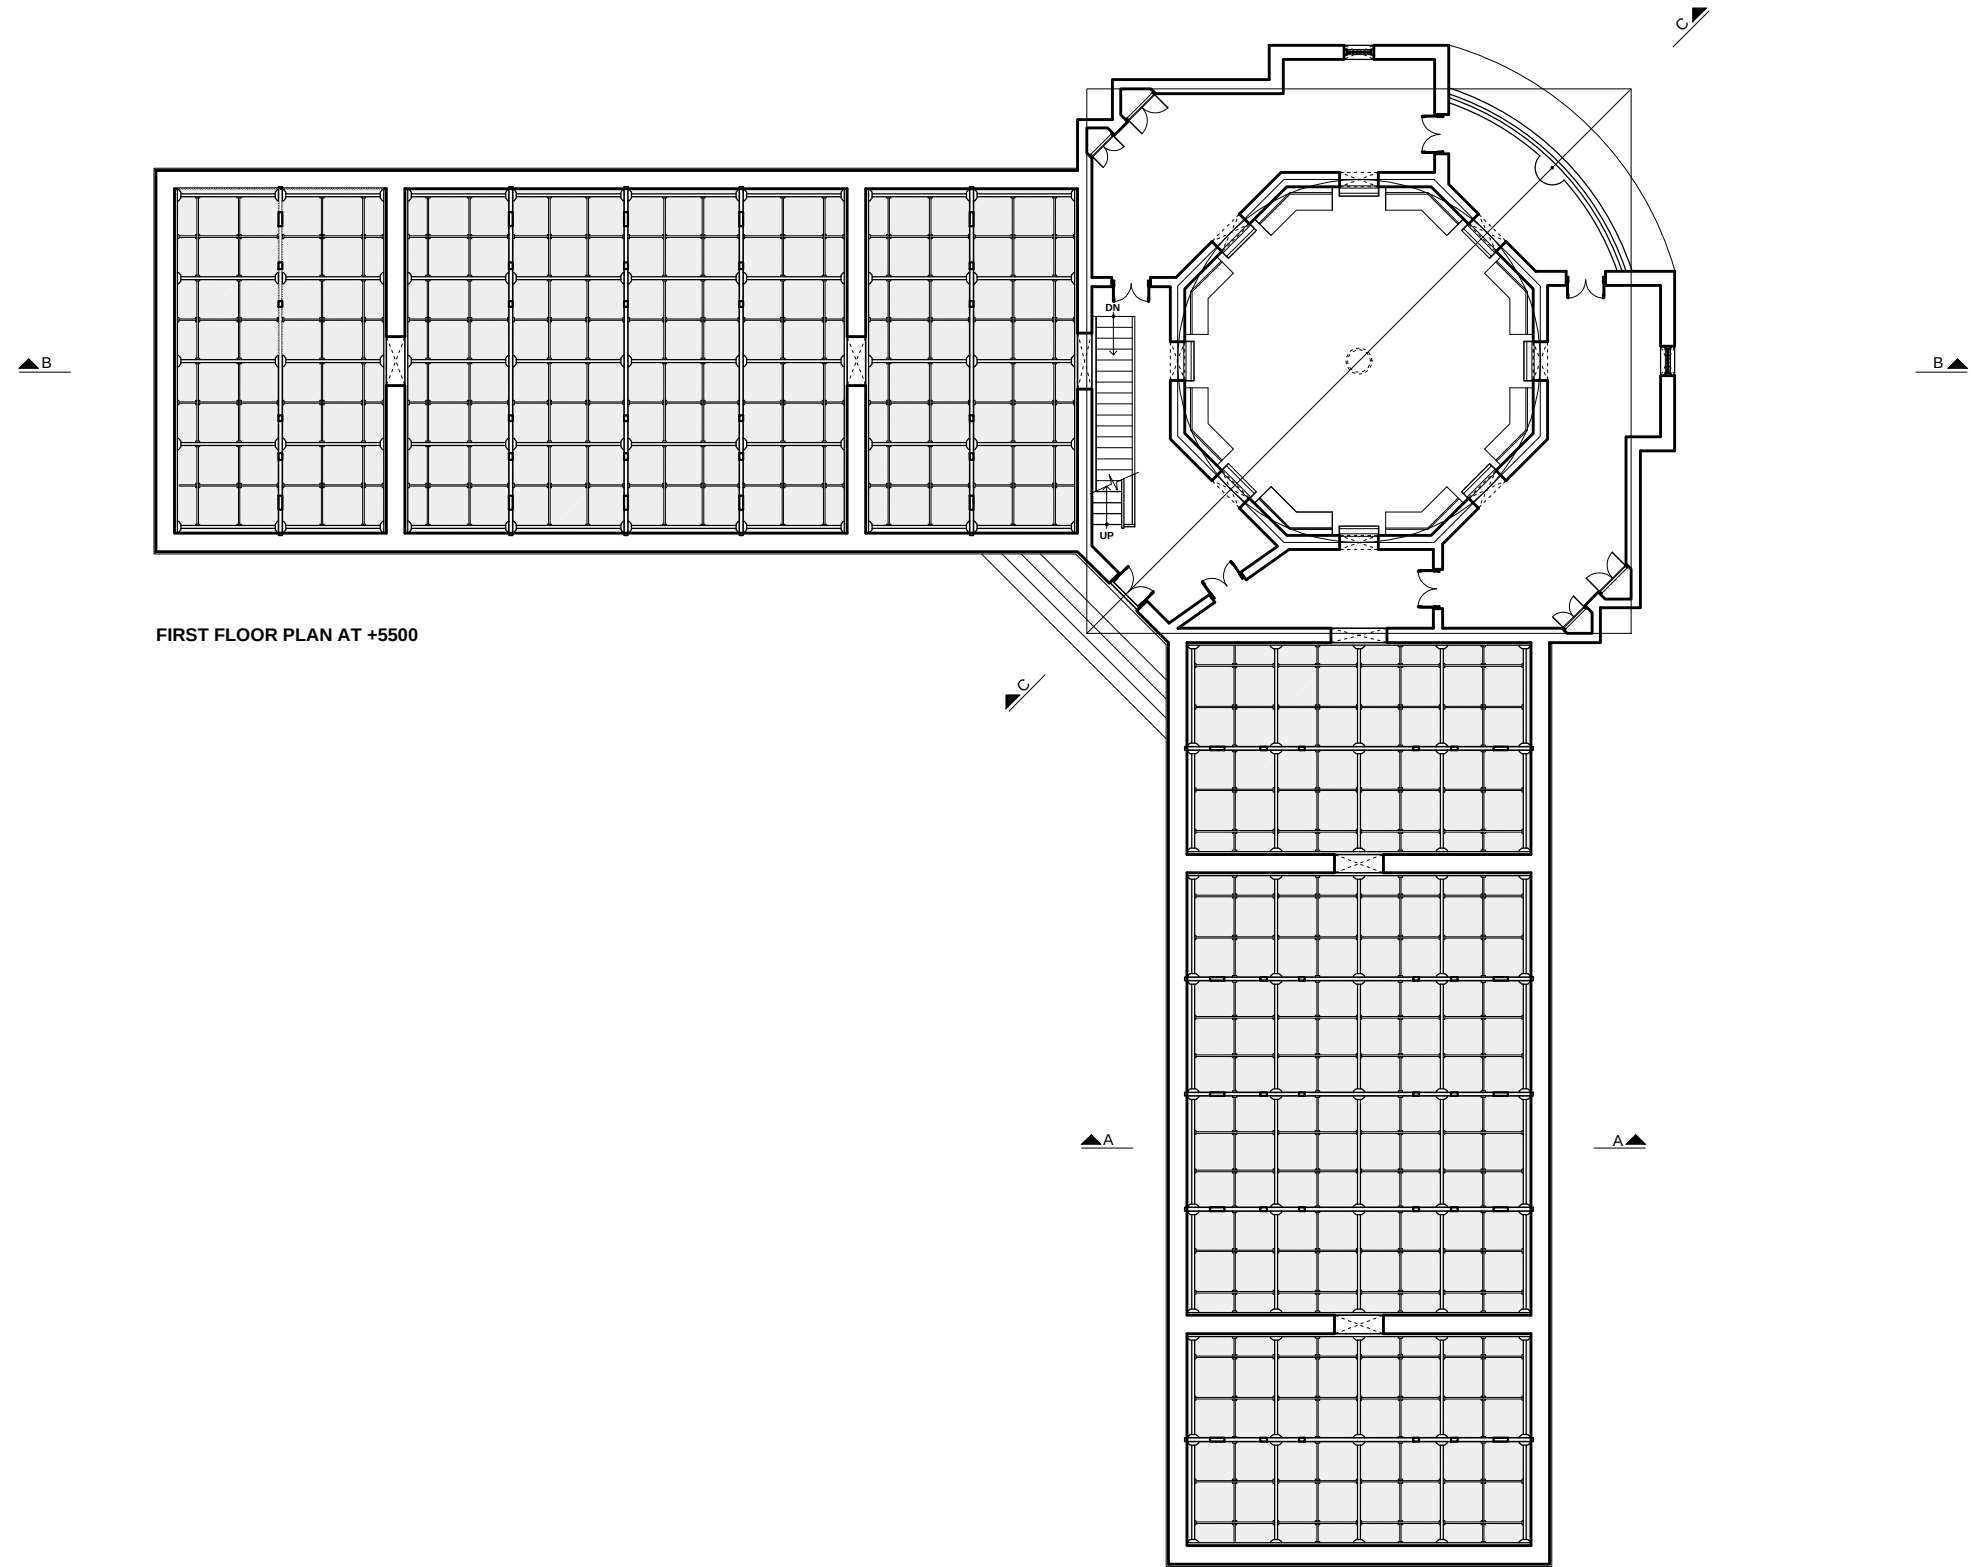



FIRST FLOOR PLAN AT +5500

NOTES

 

|   |                                                           |
|---|-----------------------------------------------------------|
| <b>MAGAN SANGHRAHALAYA,<br/>WARDHA, MAHARASHTRA</b>                                                                     |                                                           |
| DRG. TITLE :<br>FIRST FLOOR PLAN AT +5500                                                                               |                                                           |
| DRG. NO. : GHSM/MAH/002/03                                                                                              |                                                           |
| SCALE :<br>DATE :<br>DRAWN BY :<br>CHECKED BY :                                                                         | <b>1:200</b><br>05-03-2015<br>NISARG/<br>MRUNAL<br>MRUNAL |
| PROJECT<br><b>GANDHI HERITAGE SITES MISSION</b><br><br>SABARMATI ASHRAM PRESERVATION<br>AND MEMORIAL TRUST<br>AHMEDABAD |                                                           |

 

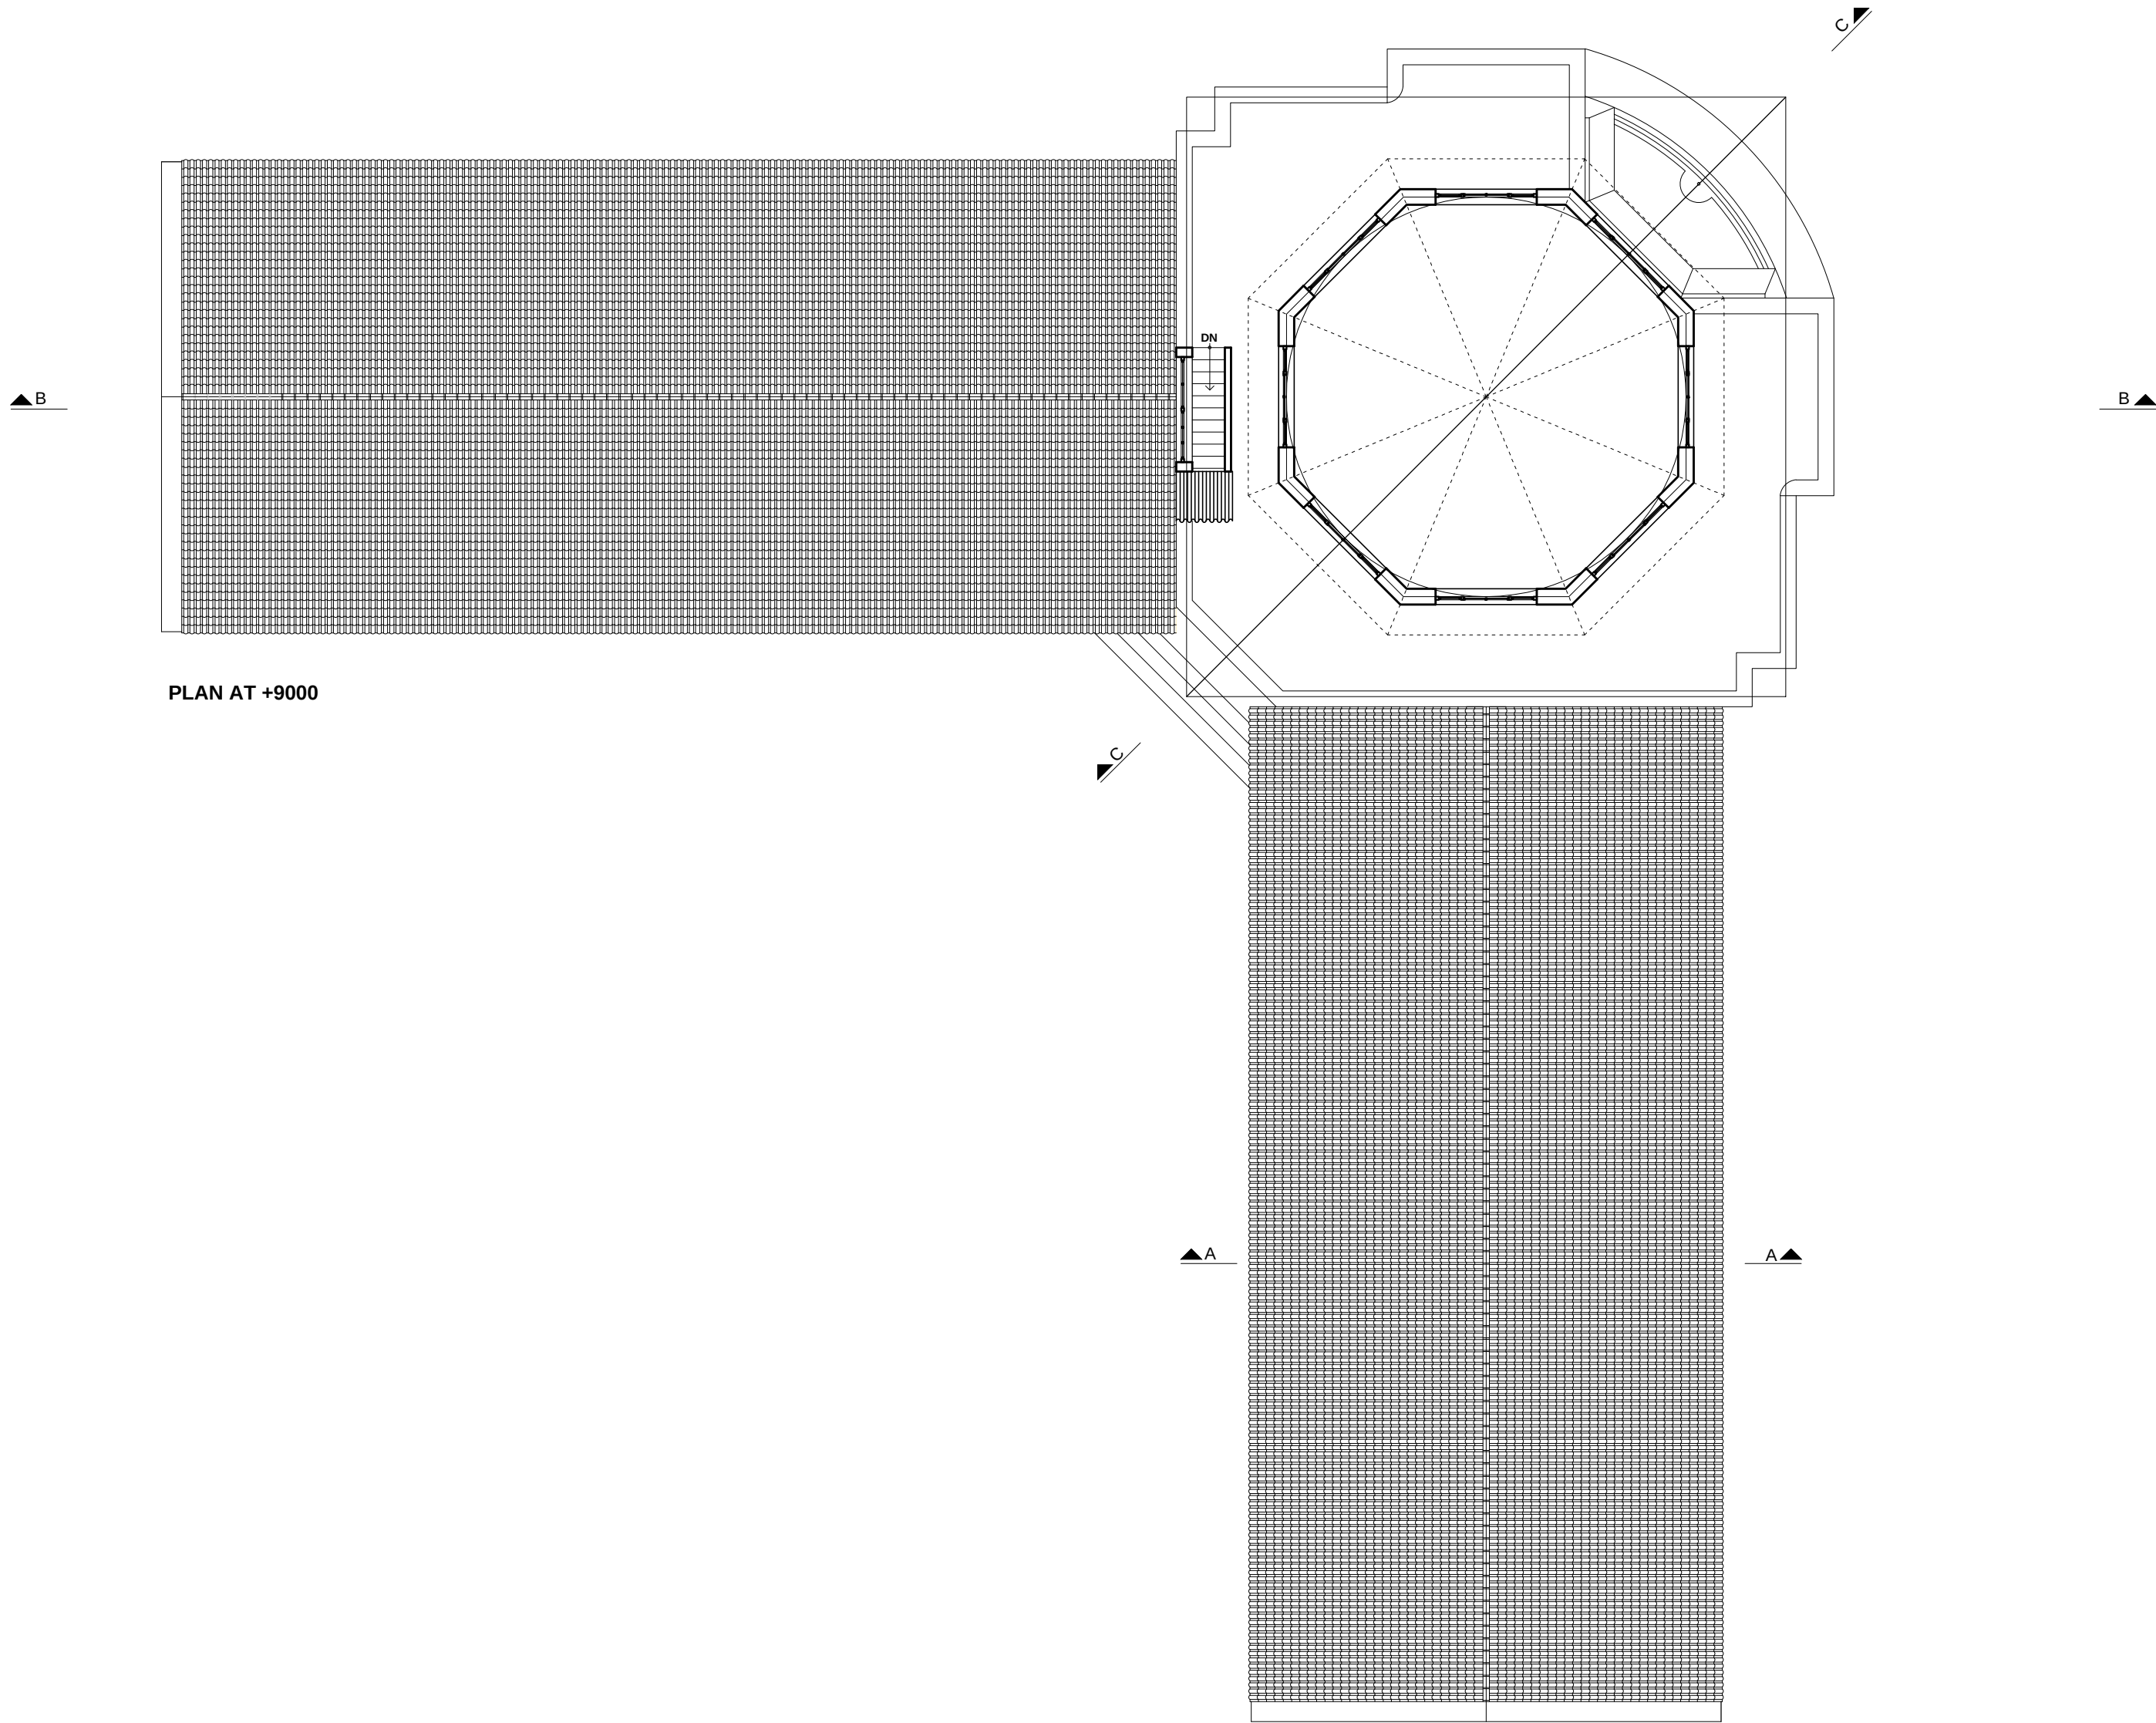

#### NOTES




**MAGAN SANGHRAHALAYA,  
WARDHA, MAHARASHTRA**

DRG. TITLE :  
TERRACE PLAN AT +9000

DRG. NO. : GHSM/MAH/002/04


SCALE : **1:200**  
DATE : 5-03-2015  
DRAWN BY : NISARG  
CHECKED BY : MRUNAL

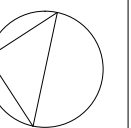

PROJECT


**GANDHI HERITAGE SITES MISSION**

SABARMATI ASHRAM PRESERVATION  
AND MEMORIAL TRUST  
AHMEDABAD

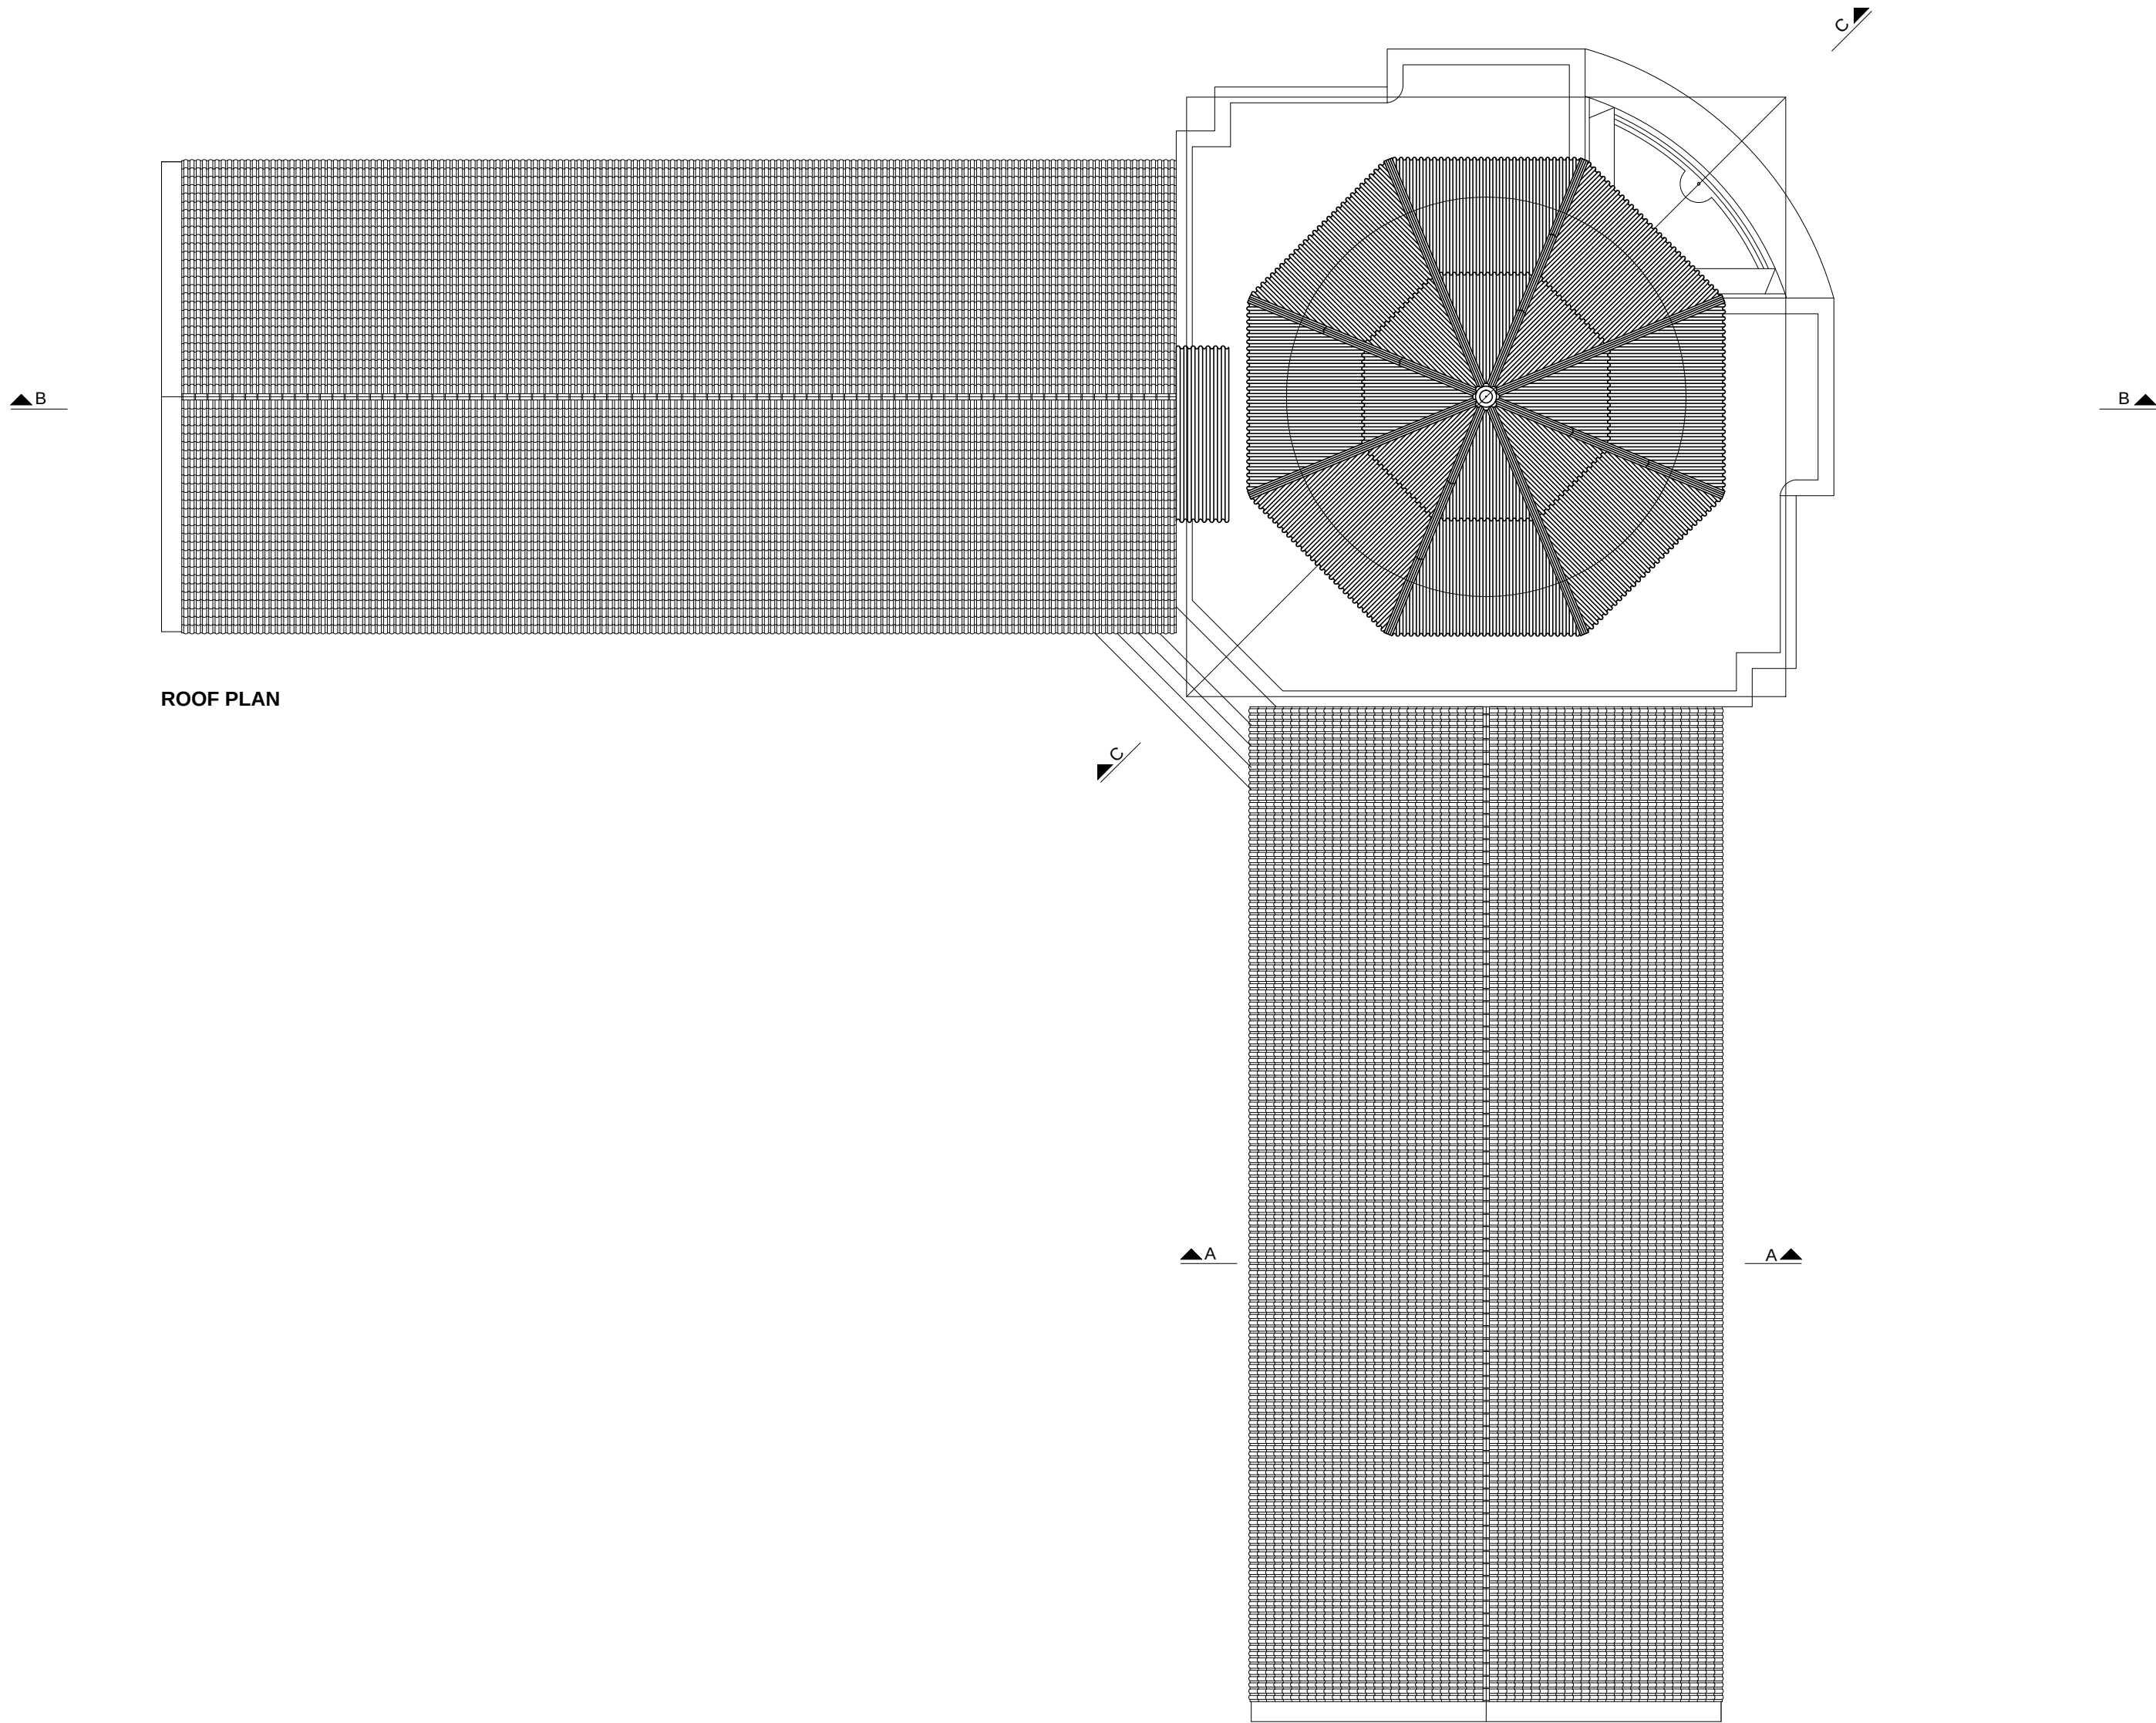

ROOF PLAN

NOTES

 


MAGAN SANGHRAHALAYA,  
WARDHA, MAHARASHTRA

DRG. TITLE :  
ROOF PLAN

DRG. NO. : GHSM/MAH/002/05

SCALE : 1:200  
DATE : 5-03-2015  
DRAWN BY : NISARG  
CHECKED BY : MRUNAL

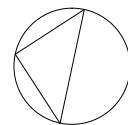

PROJECT


GANDHI HERITAGE SITES MISSION

SABARMATI ASHRAM PRESERVATION  
AND MEMORIAL TRUST  
AHMEDABAD






SECTION CC

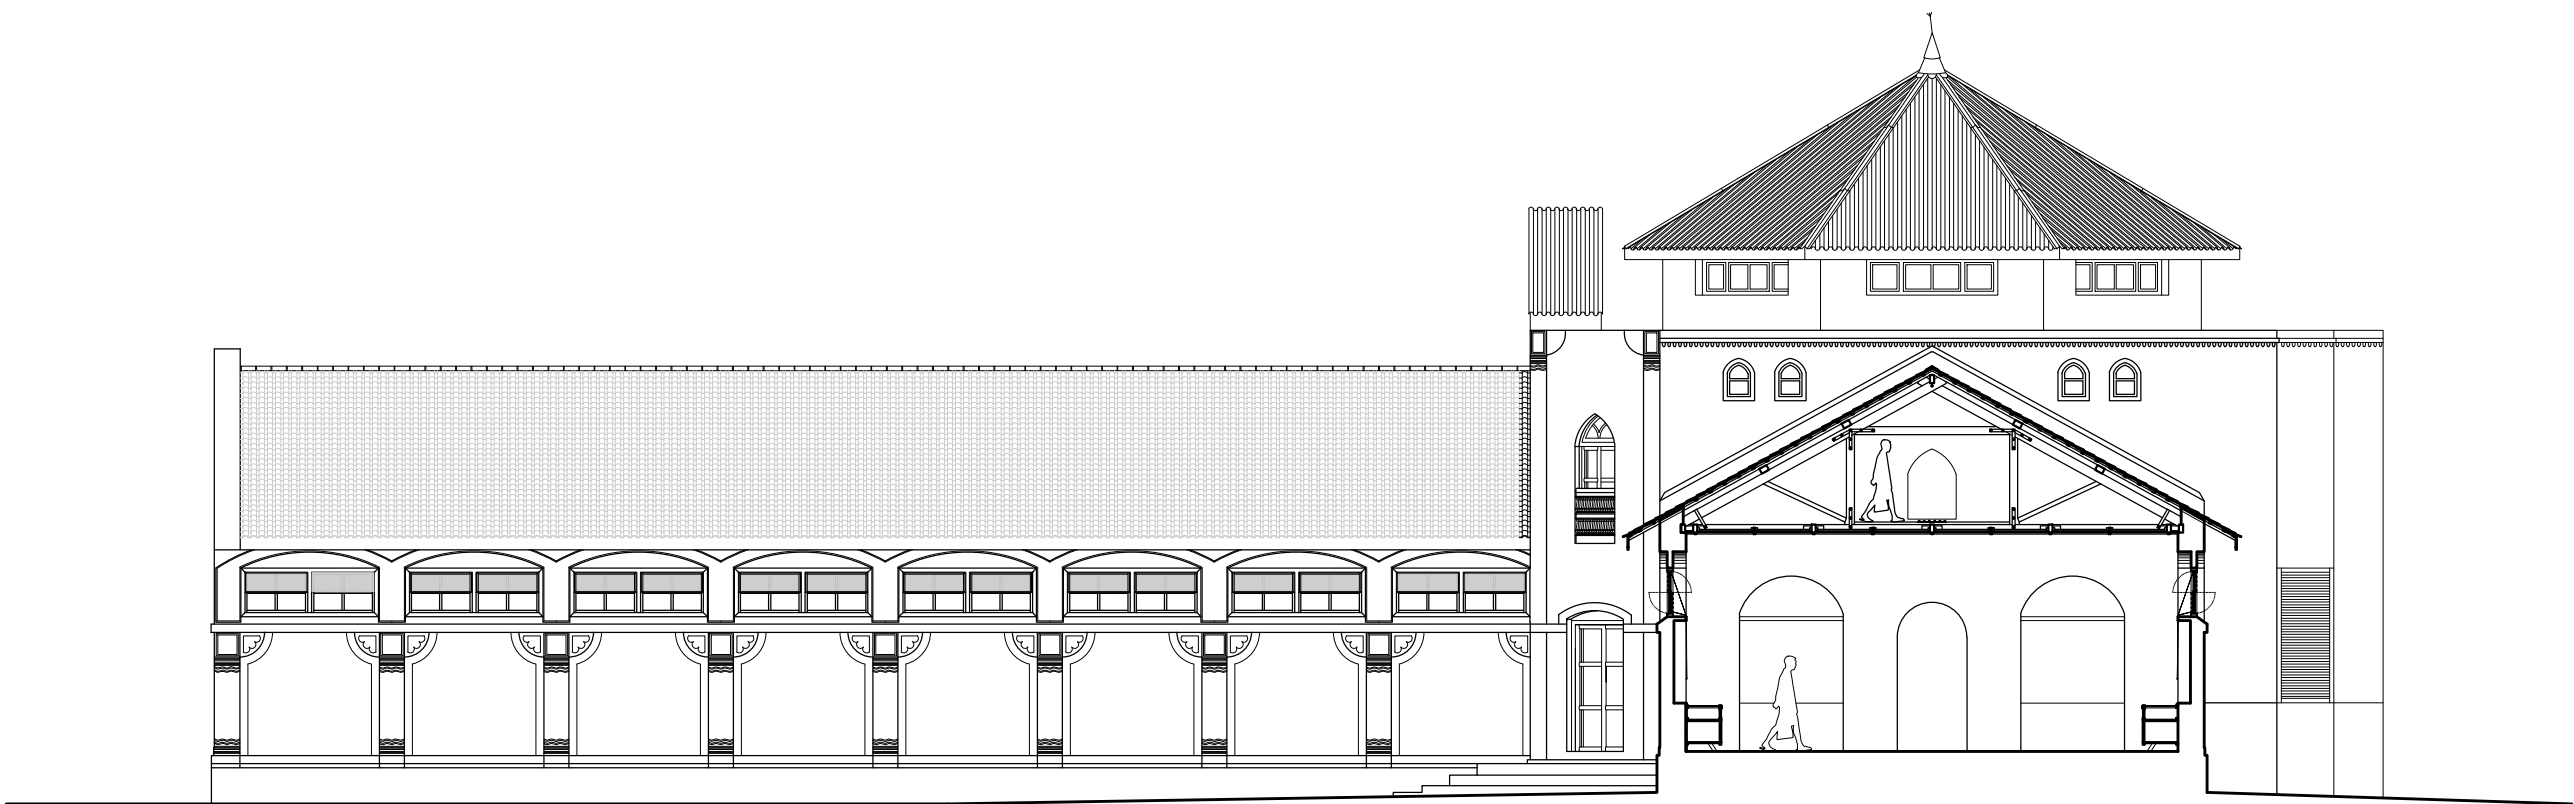


SECTION AA

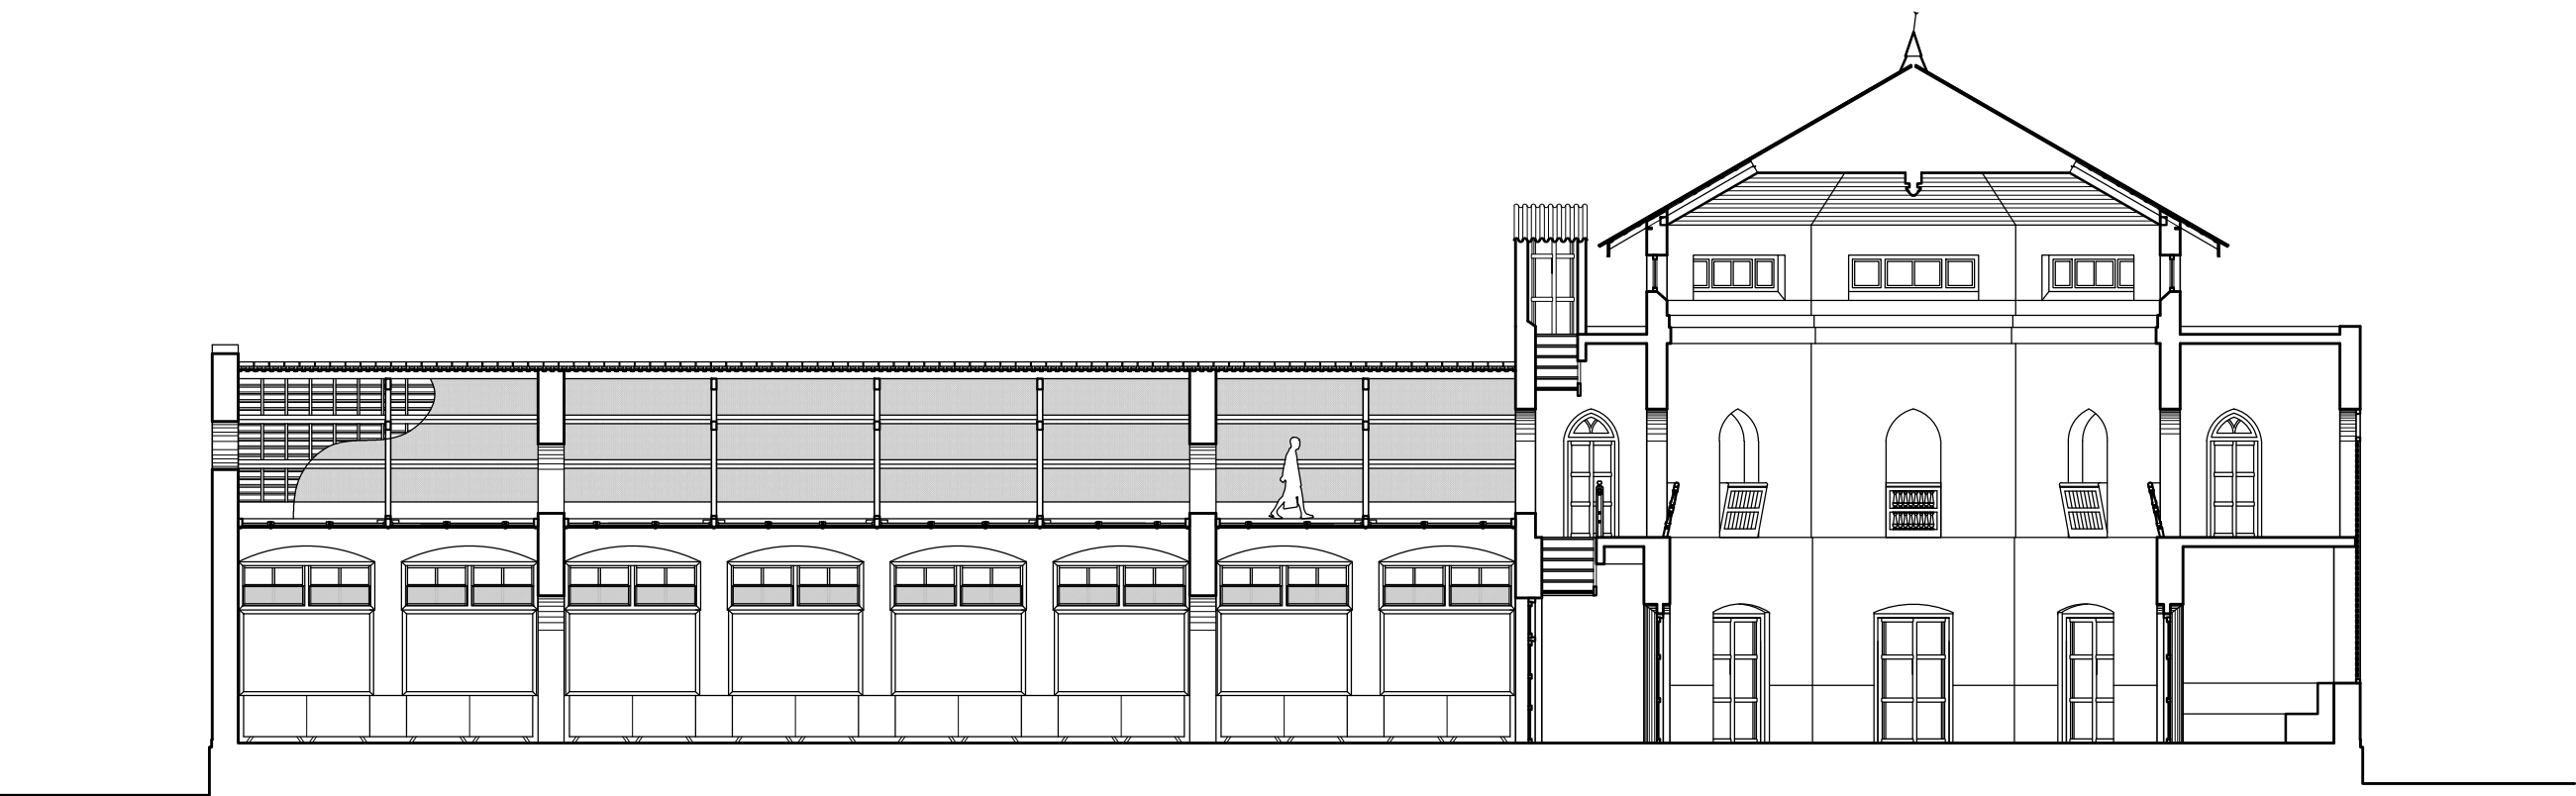

SECTION BB

NOTES

 


MAGAN SANGHRAHALAYA,  
WARDHA, MAHARASHTRA

DRG. TITLE :  
SECTIONS

DRG. NO. : GHSM/MAH/002/06

SCALE : 1:200  
DATE : 8-03-2015  
DRAWN BY : NISARG  
CHECKED BY : MRUNAL

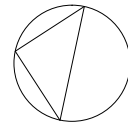


PROJECT


GANDHI HERITAGE SITES MISSION

SABARMATI ASHRAM PRESERVATION  
AND MEMORIAL TRUST  
AHMEDABAD




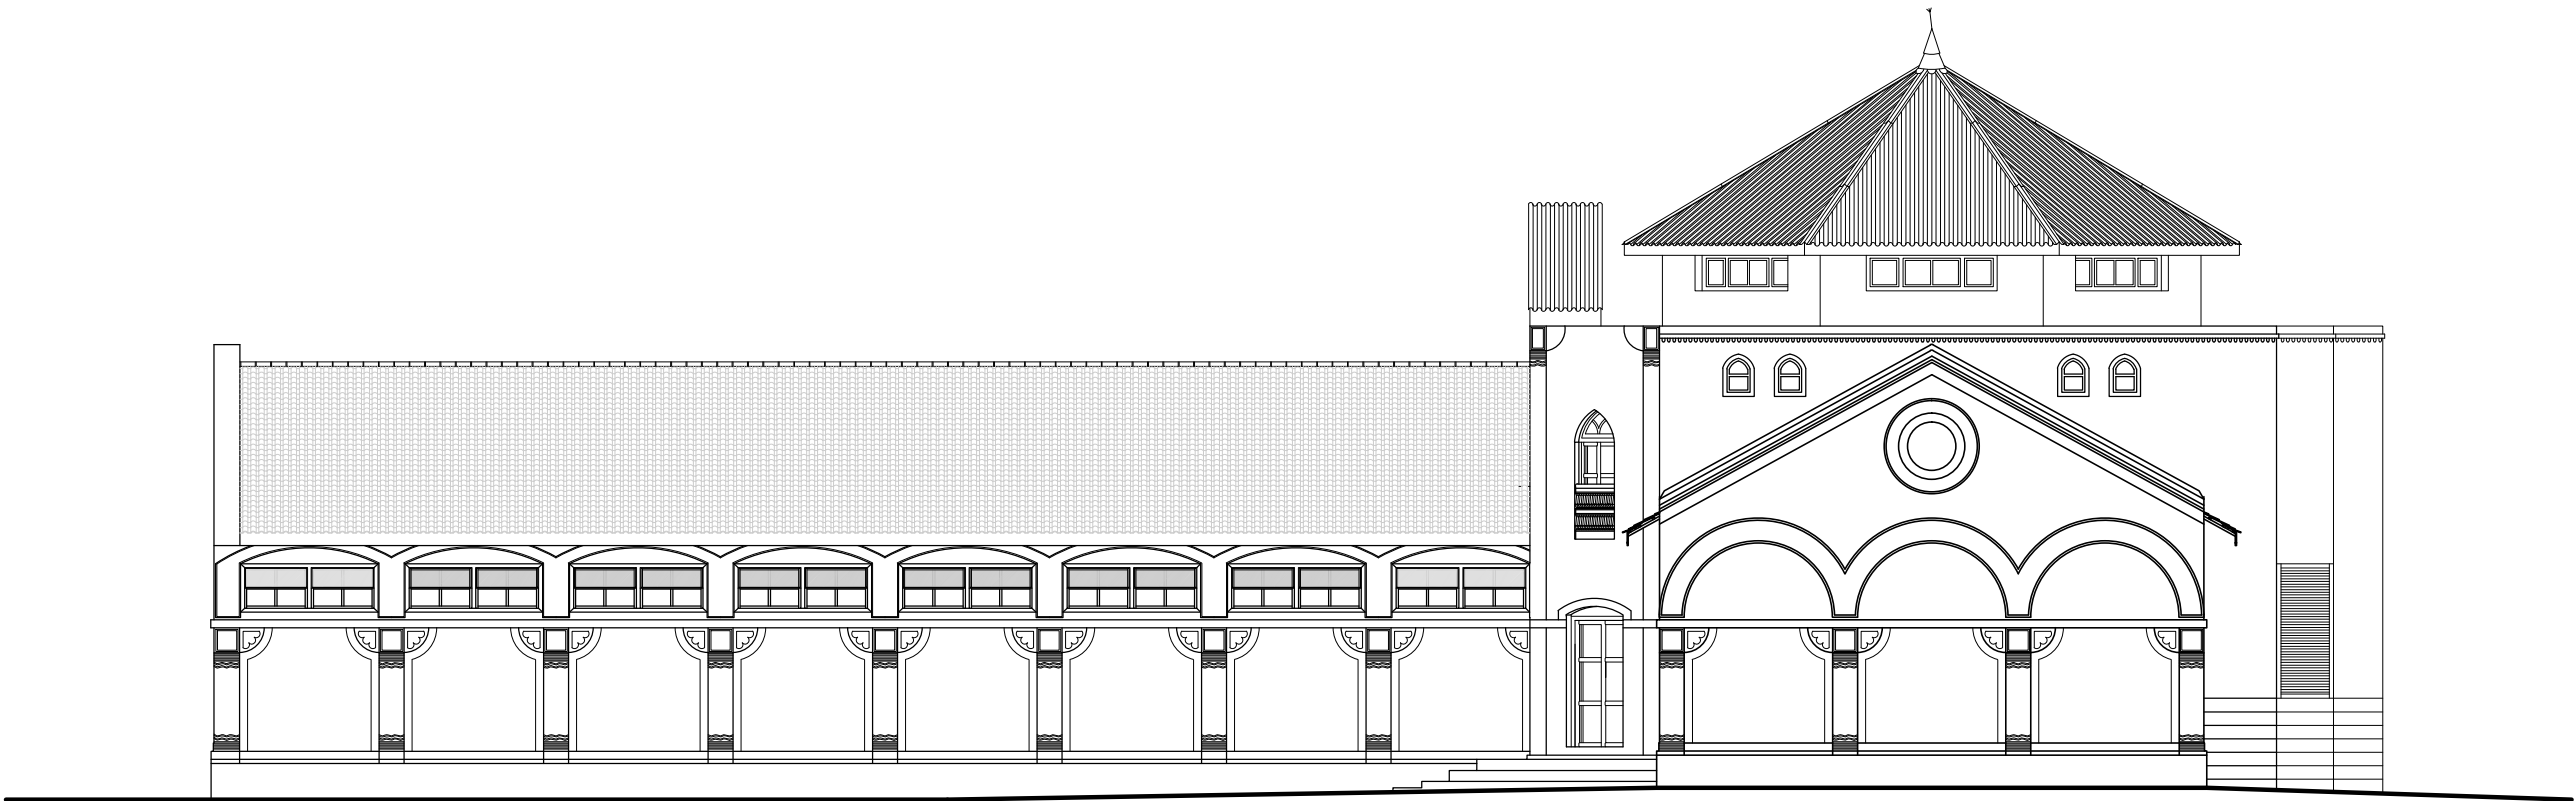

WEST SIDE ELEVATION

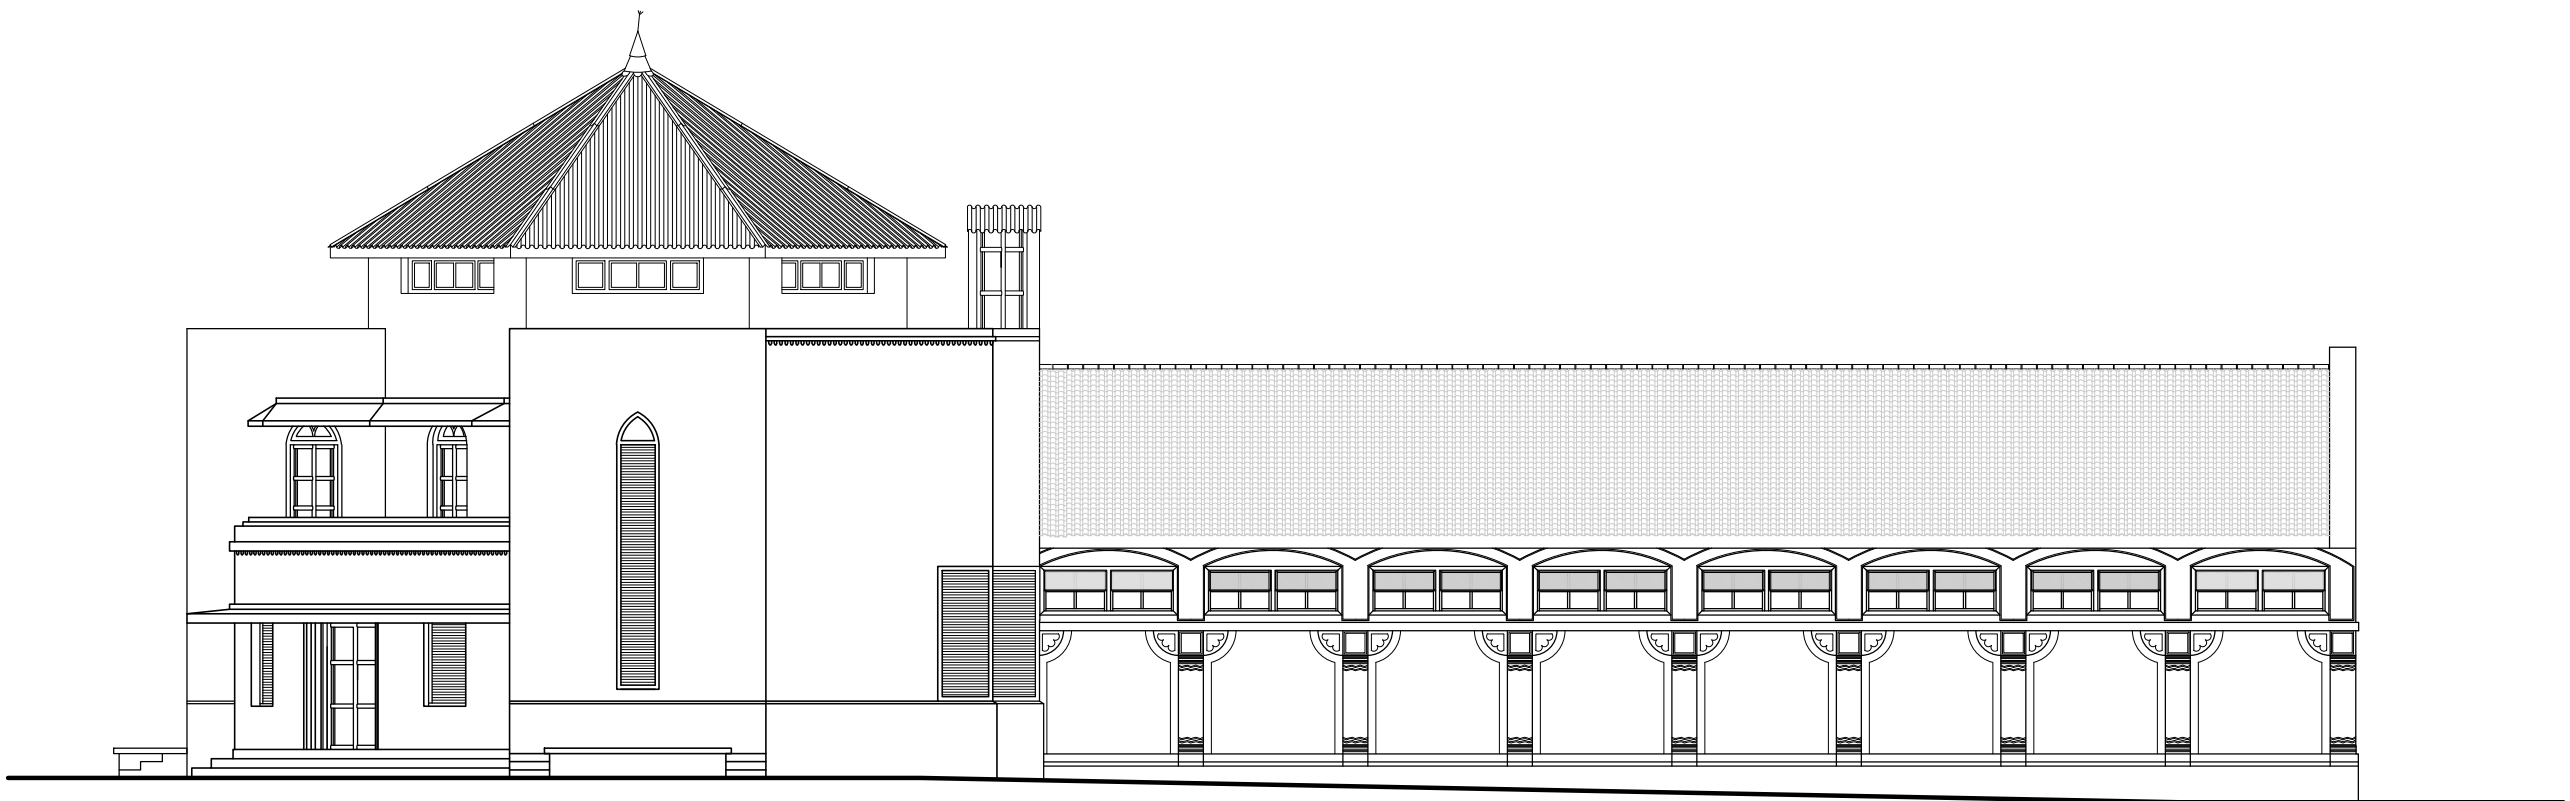


EAST SIDE ELEVATION

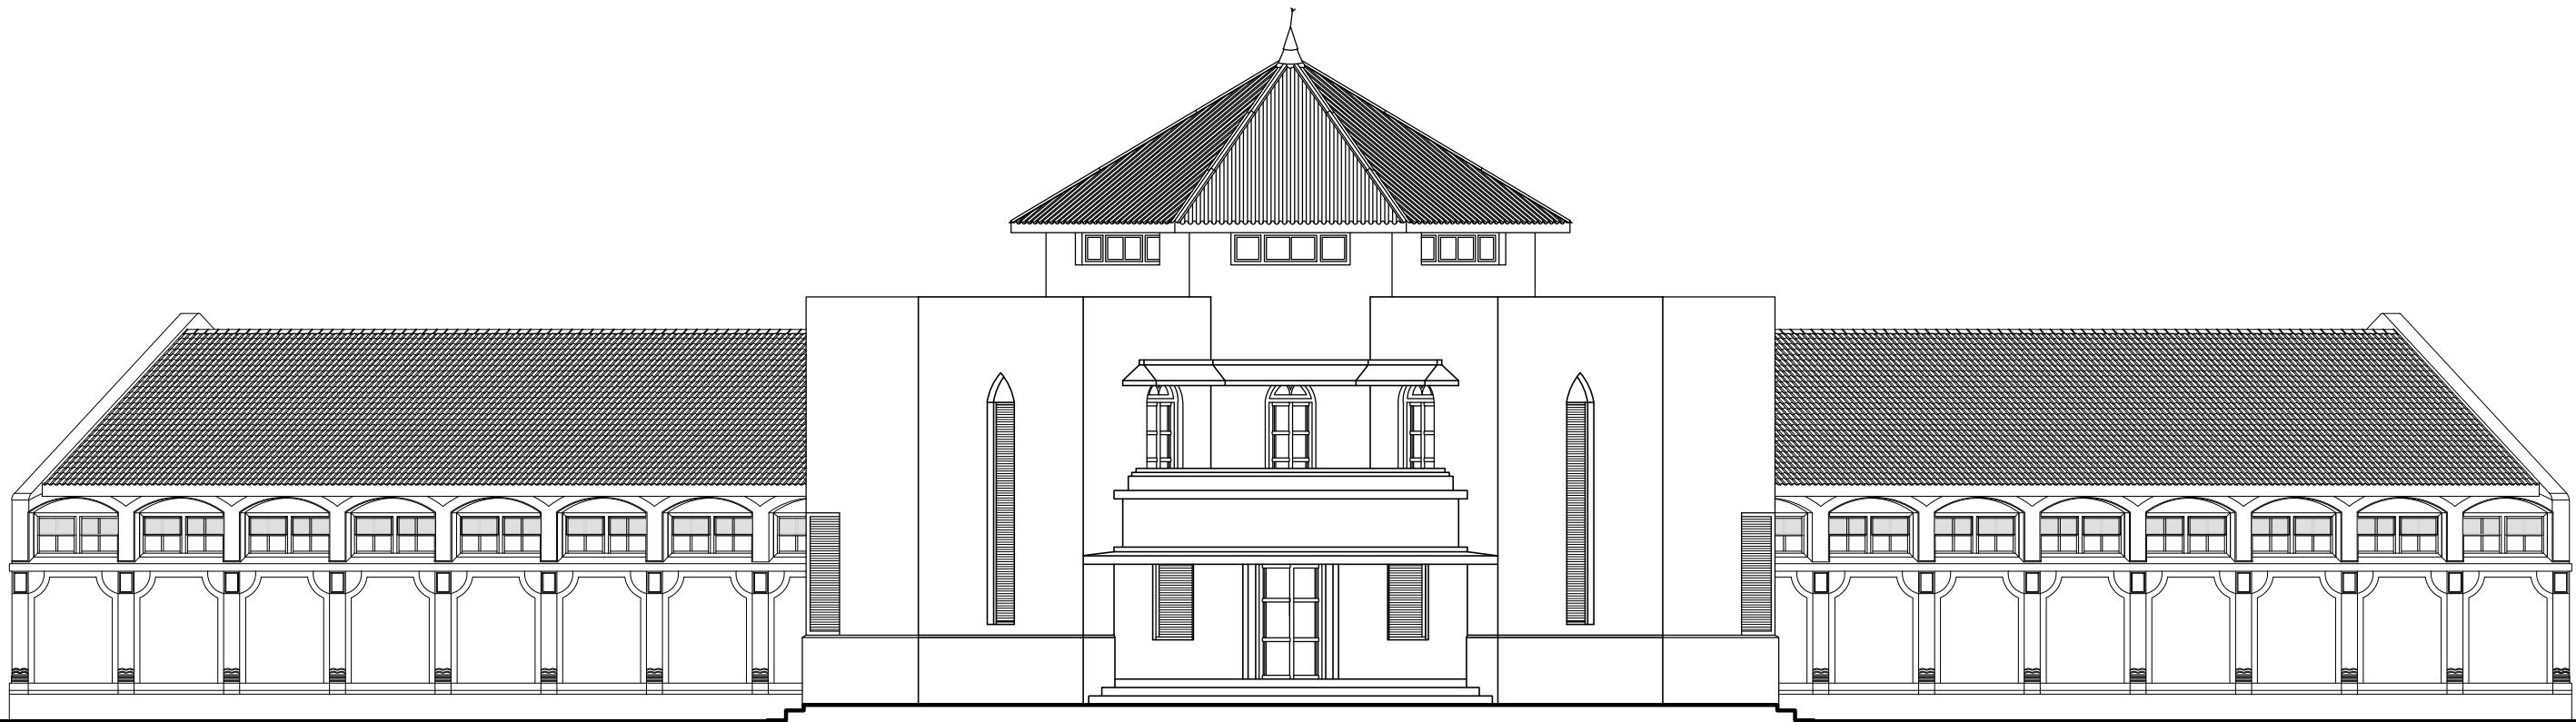

SOUTH-EAST ELEVATION

NOTES

 


**MAGAN SANGHRAHALAYA,  
WARDHA, MAHARASHTRA**

DRG. TITLE :  
ELEVATIONS

DRG. NO. : GHSM/MAH/002/07

SCALE : **1:200**  
DATE : 8-03-2015  
DRAWN BY : NISARG  
CHECKED BY : MRUNAL

 

PROJECT

**GANDHI HERITAGE SITES MISSION**

SABARMATI ASHRAM PRESERVATION  
AND MEMORIAL TRUST  
AHMEDABAD





1. WESTERN FACADE



2. EASTERN FACADE



3. NORTHERN FACADE




5. INTERIOR OF THE LONG WINDOW (BOTTOM)



2. SOUTHERN FACADE



6. INTERIOR OF THE LONG WINDOW (TOP)

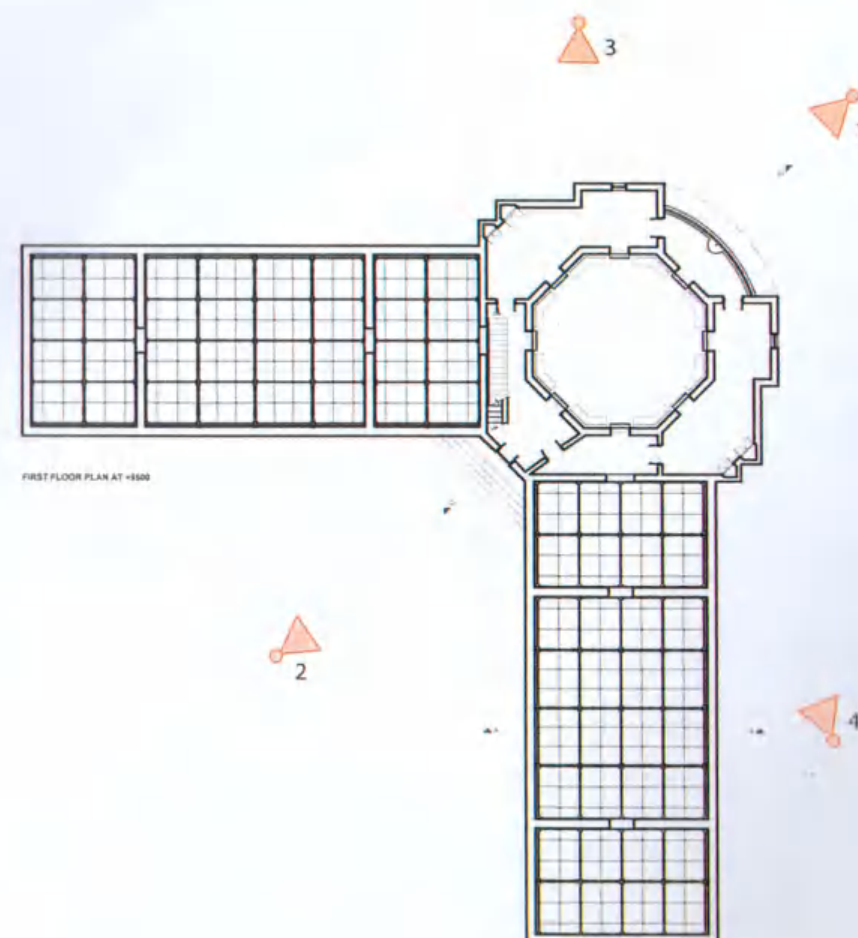

**MAGAN SANGRAHALAYA,  
WARDHA, MAHARASHTRA**

DRG. TITLE :  
PHOTO DOCUMENTATION

DRG. NO. : GHSM/MAH/002/08

SCALE : NA  
DATE : 05-03-2015  
DRAWN BY : NISARG/  
MRUNAL  
CHECKED BY : MRUNAL

PROJECT

GANDHI HERITAGE SITES MISSION

SABARMATI ASHRAM PRESERVATION  
AND MEMORIAL TRUST  
AHMEDABAD







1. ATRIUM



2. DISPLAY GALLERY

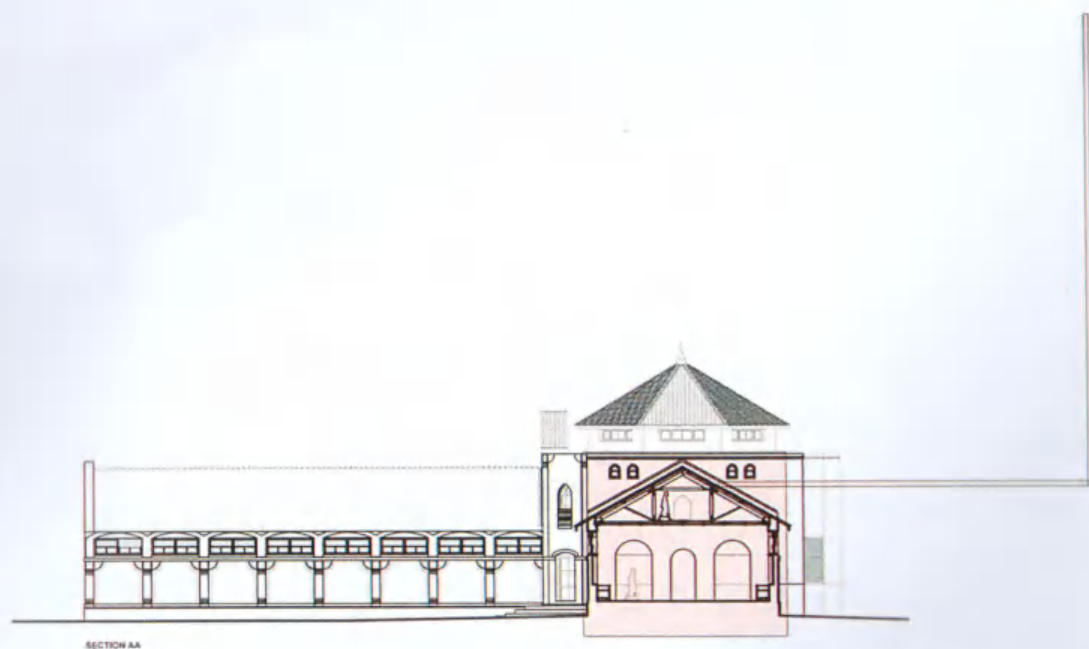

SECTION AA

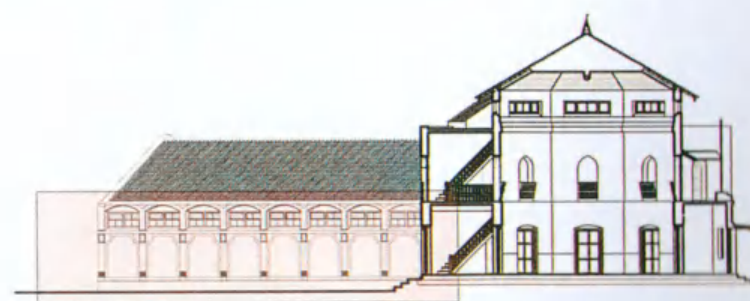

SECTION CC



MAGAN SANGHRAHALAYA,  
WARDHA, MAHARASHTRA

DRG. TITLE :  
PHOTO DOCUMENTATION

DRG. NO. : GHSM/MAH/002/08

SCALE : NA  
DATE : 05-03-2015  
DRAWN BY : NISARG/  
MRUNAL  
CHECKED BY : MRUNAL


PROJECT

GANDHI HERITAGE SITES MISSION

SABARMATI ASHRAM PRESERVATION  
AND MEMORIAL TRUST  
AHMEDABAD

3. DISPLAY GALLERY



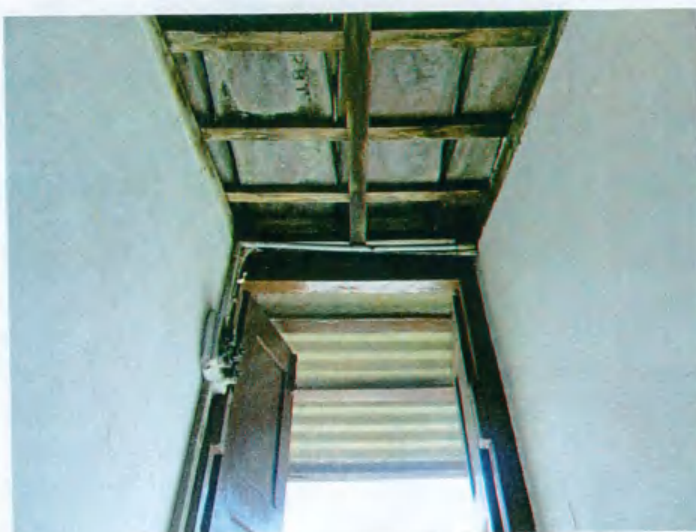

1. HEADROOM DOOR DETAIL




2. WINDOW & JALI DETAILS



3. DOOR AND ROOF DETAIL



4. TRUSS DETAIL

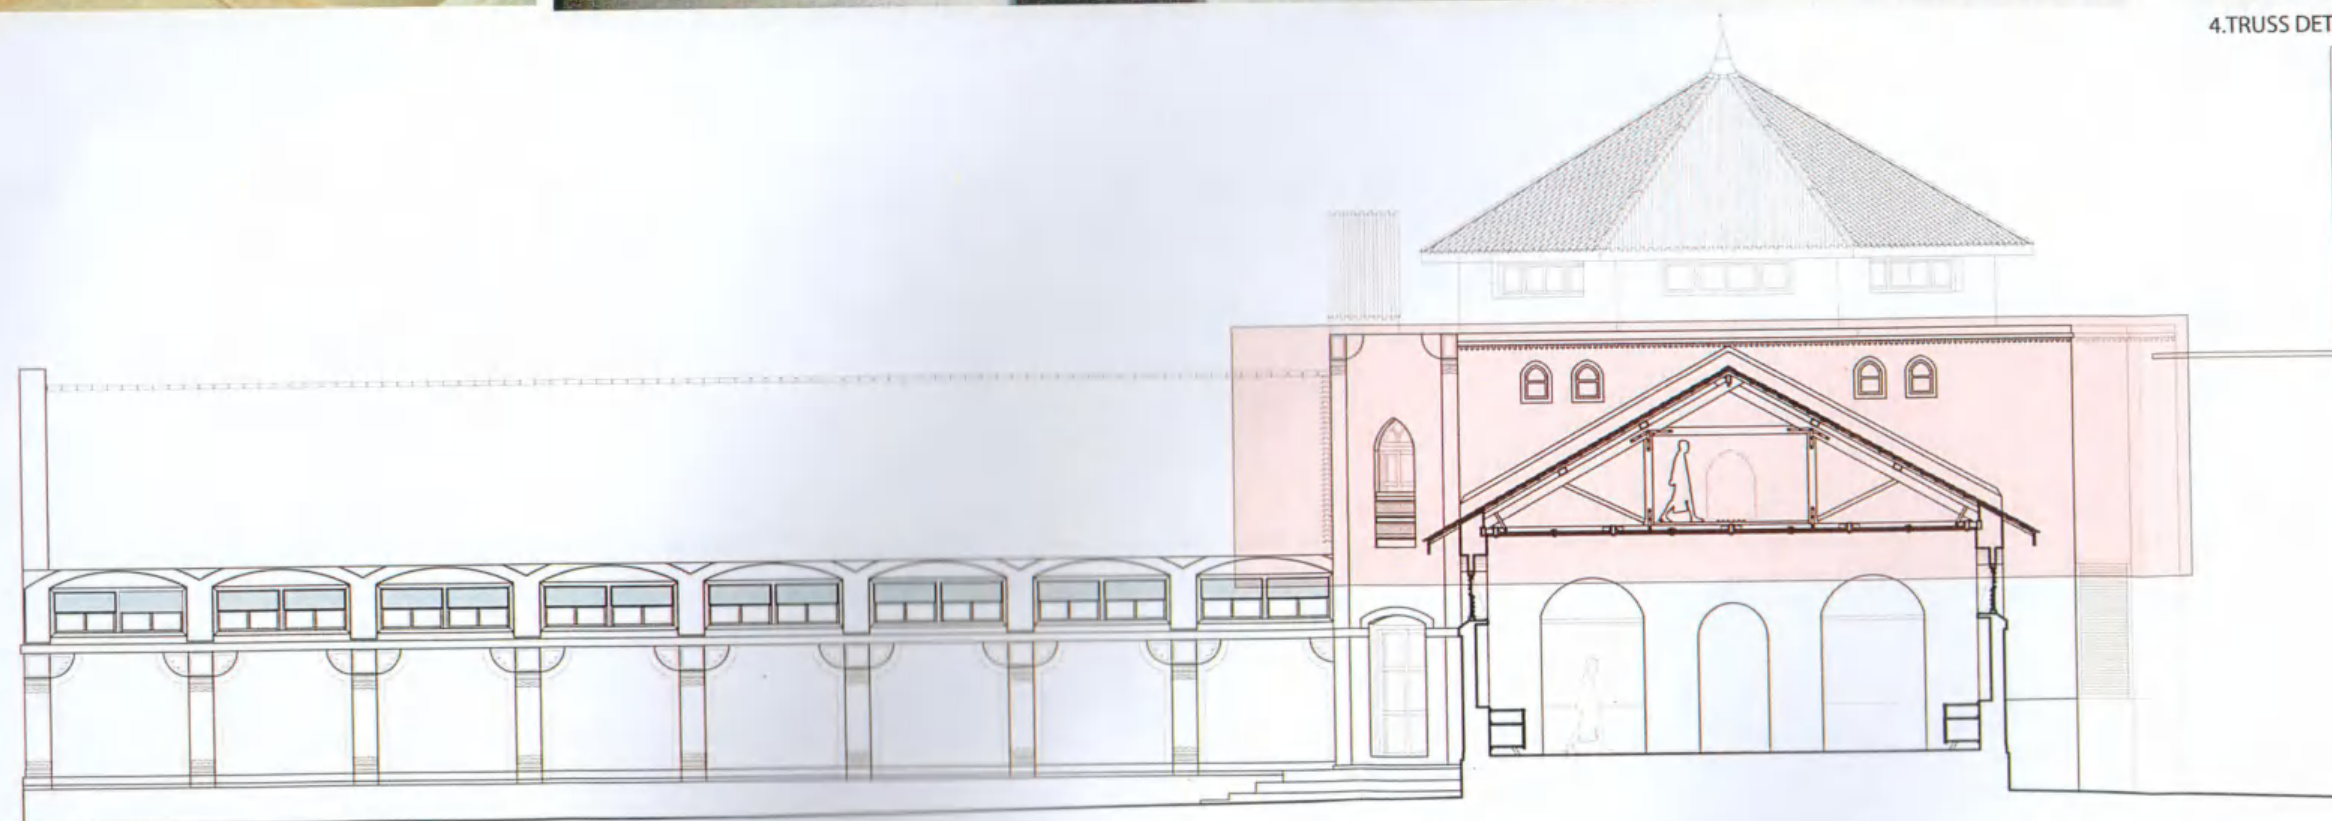

SECTION AA



**MAGAN SANGHRAHALAYA,  
WARDHA, MAHARASHTRA**

DRG. TITLE :  
PHOTO DOCUMENTATION


DRG. NO. : GHSM/MAH/002/08

SCALE : NA  
DATE : 05-03-2015  
DRAWN BY : NISARG/  
MRUNAL  
CHECKED BY : MRUNAL

PROJECT  
GANDHI HERITAGE SITES MISSION



SABARMATI ASHRAM PRESERVATION  
AND MEMORIAL TRUST  
AHMEDABAD



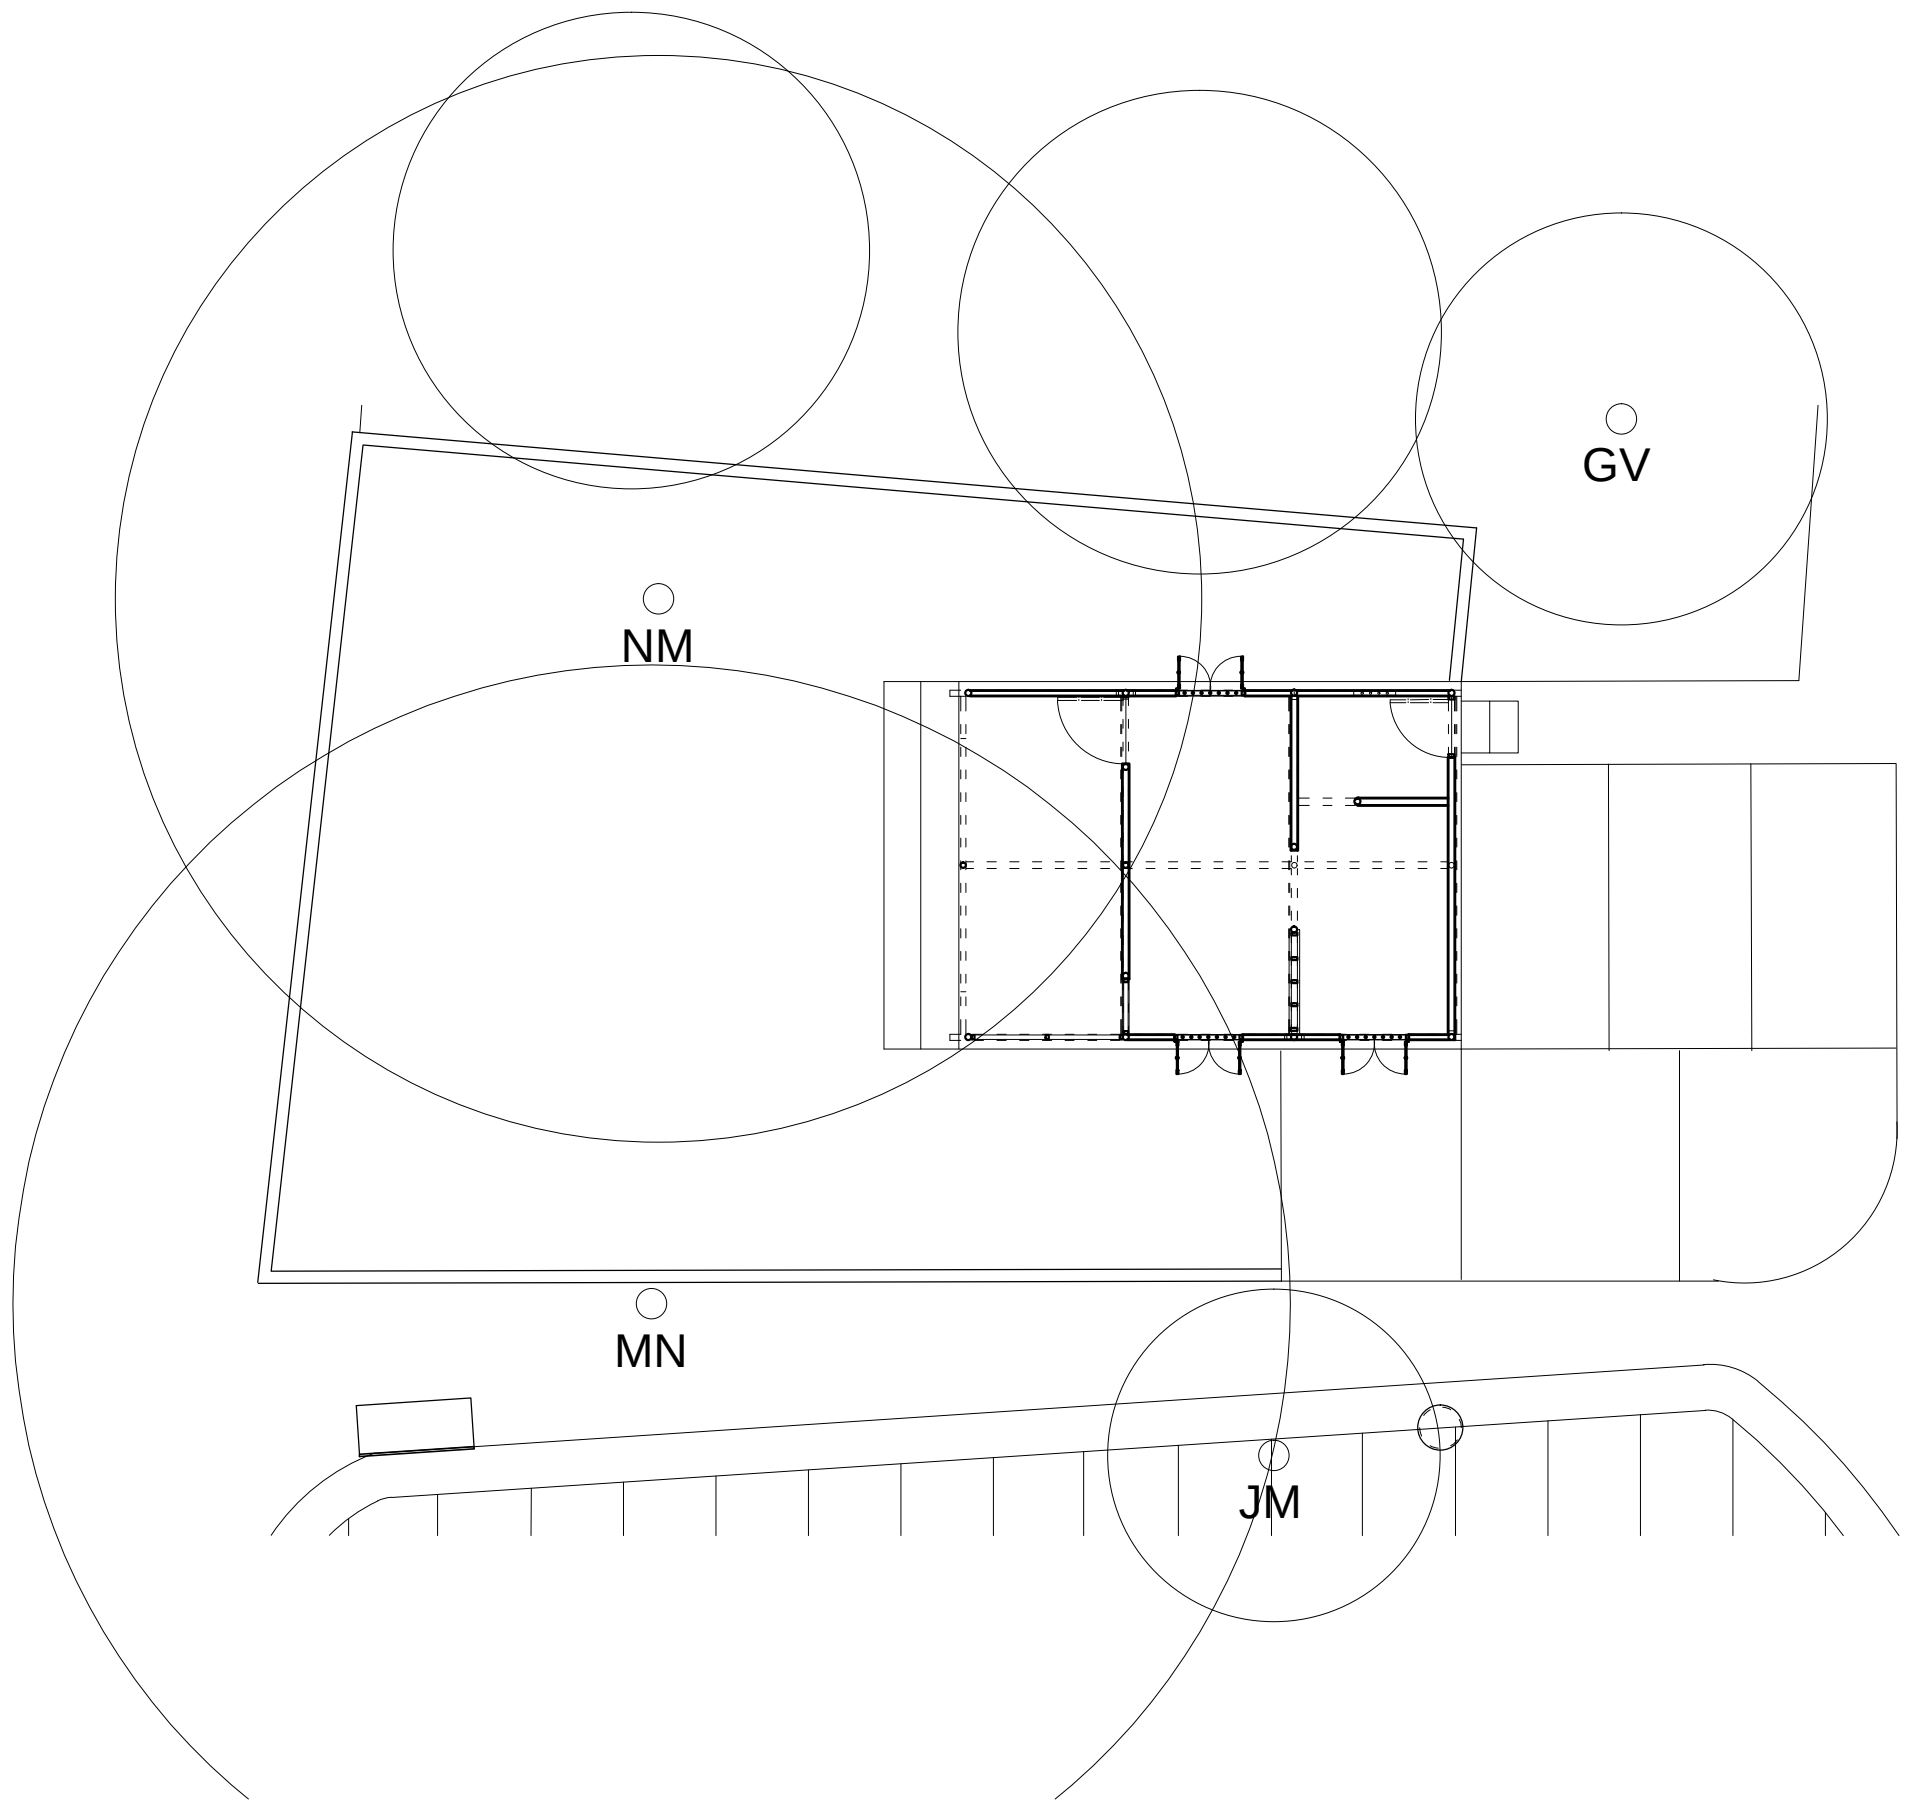

|                                                                                     |   |                                      |              |                  |              |              |                                                                                       |
|-------------------------------------------------------------------------------------|---|--------------------------------------|--------------|------------------|--------------|--------------|---------------------------------------------------------------------------------------|
| NOTES                                                                               |   | PROJECT                              |              |                  |              |              |                                                                                       |
|  | <b>SABARMATI ASHRAM PRESERVATION AND MEMORIAL TRUST</b><br>સાબરમતી આશ્રમ પ્રિઝર્વેશન એન્ડ મેમોરીયલ ટ્રસ્ટ<br>Gandhi Smarak Sangrahalaya, Gandhi Ashram, Ahmedabad - 380 027<br>ગાંધી સ્મારક સંગ્રહાલય, ગાંધી આશ્રમ, અહમદાબાદ - ૩૮૦ ૦૨૭<br>☎ (O) 27557277 (R) 27556659 Fax: 27560569 Email: mahatma@gandhiashramsabarmati.org | KUMARAPPA KUTI, MAGAN<br>SANGHRALAYA | DRG. TITLE : | <b>SITE PLAN</b> | SCALE        | <b>1:100</b> |  |
|                                                                                     |   |                                      | DRG. NO. :   | 1                | DRAWN BY :   | AKANSHA      |                                                                                       |
|                                                                                     |   |                                      | DATE :       | 25th Mar 2015    | CHECKED BY : | SOURAV       |                                                                                       |



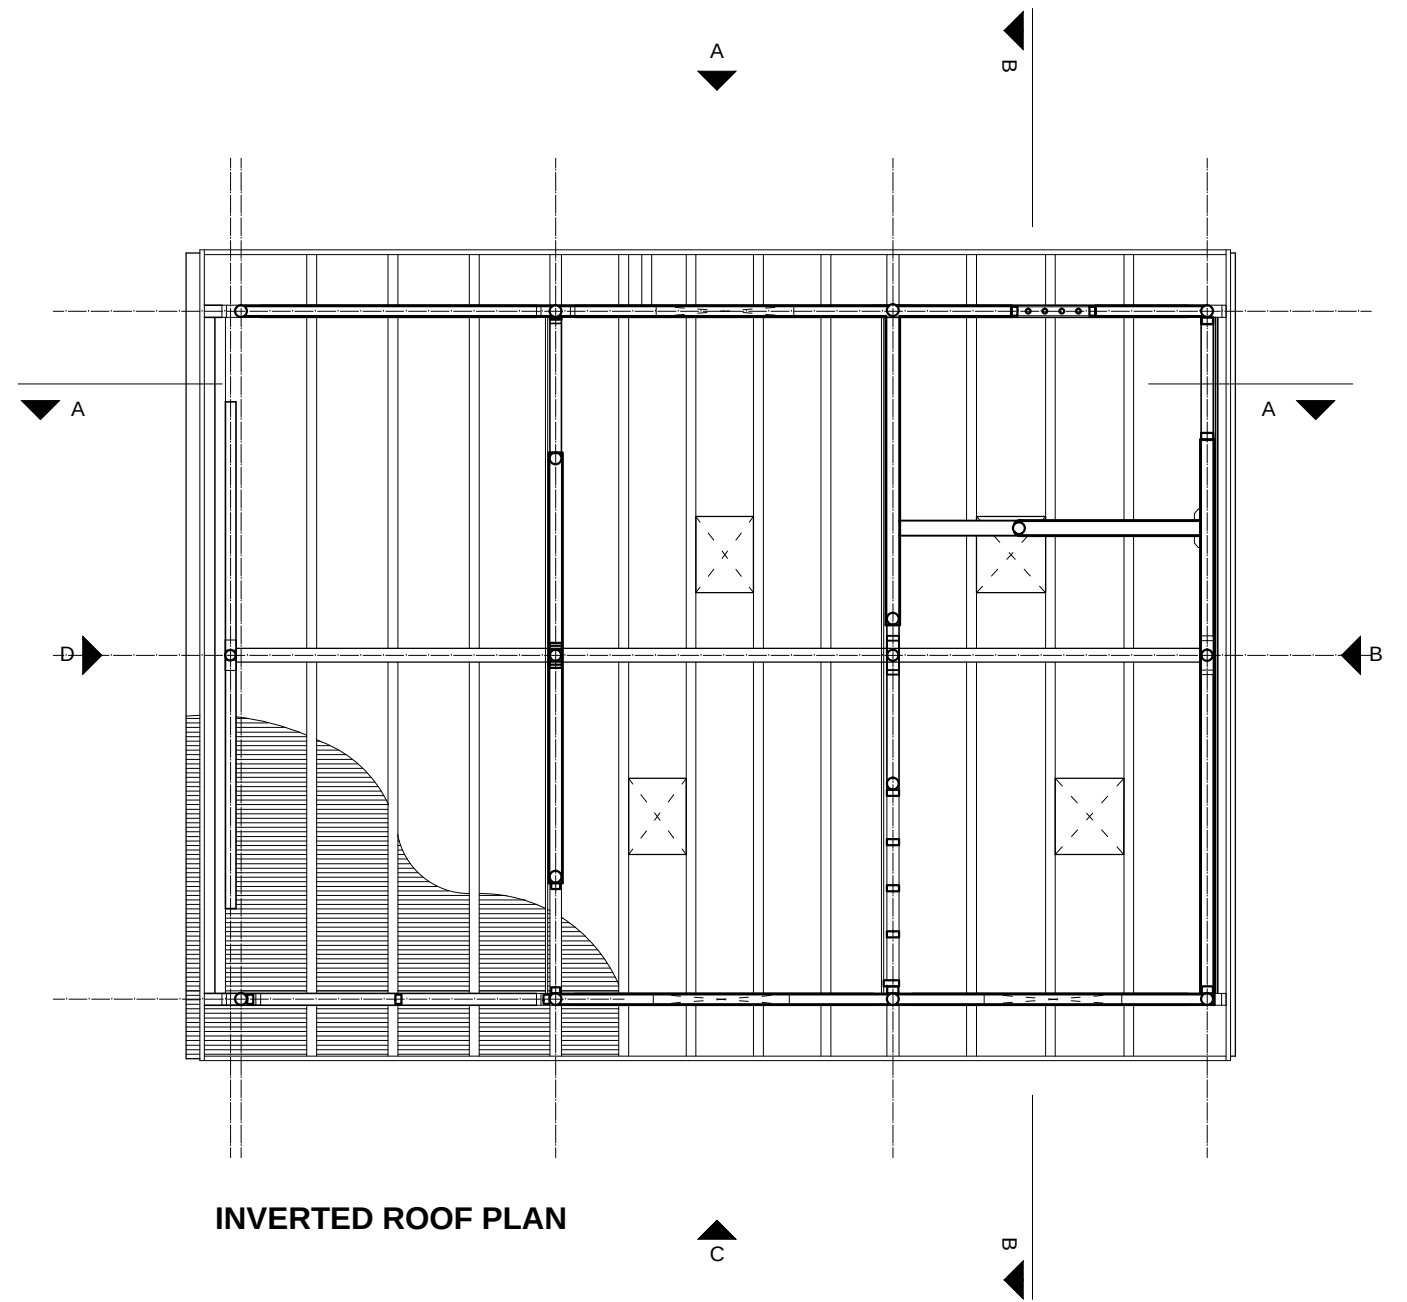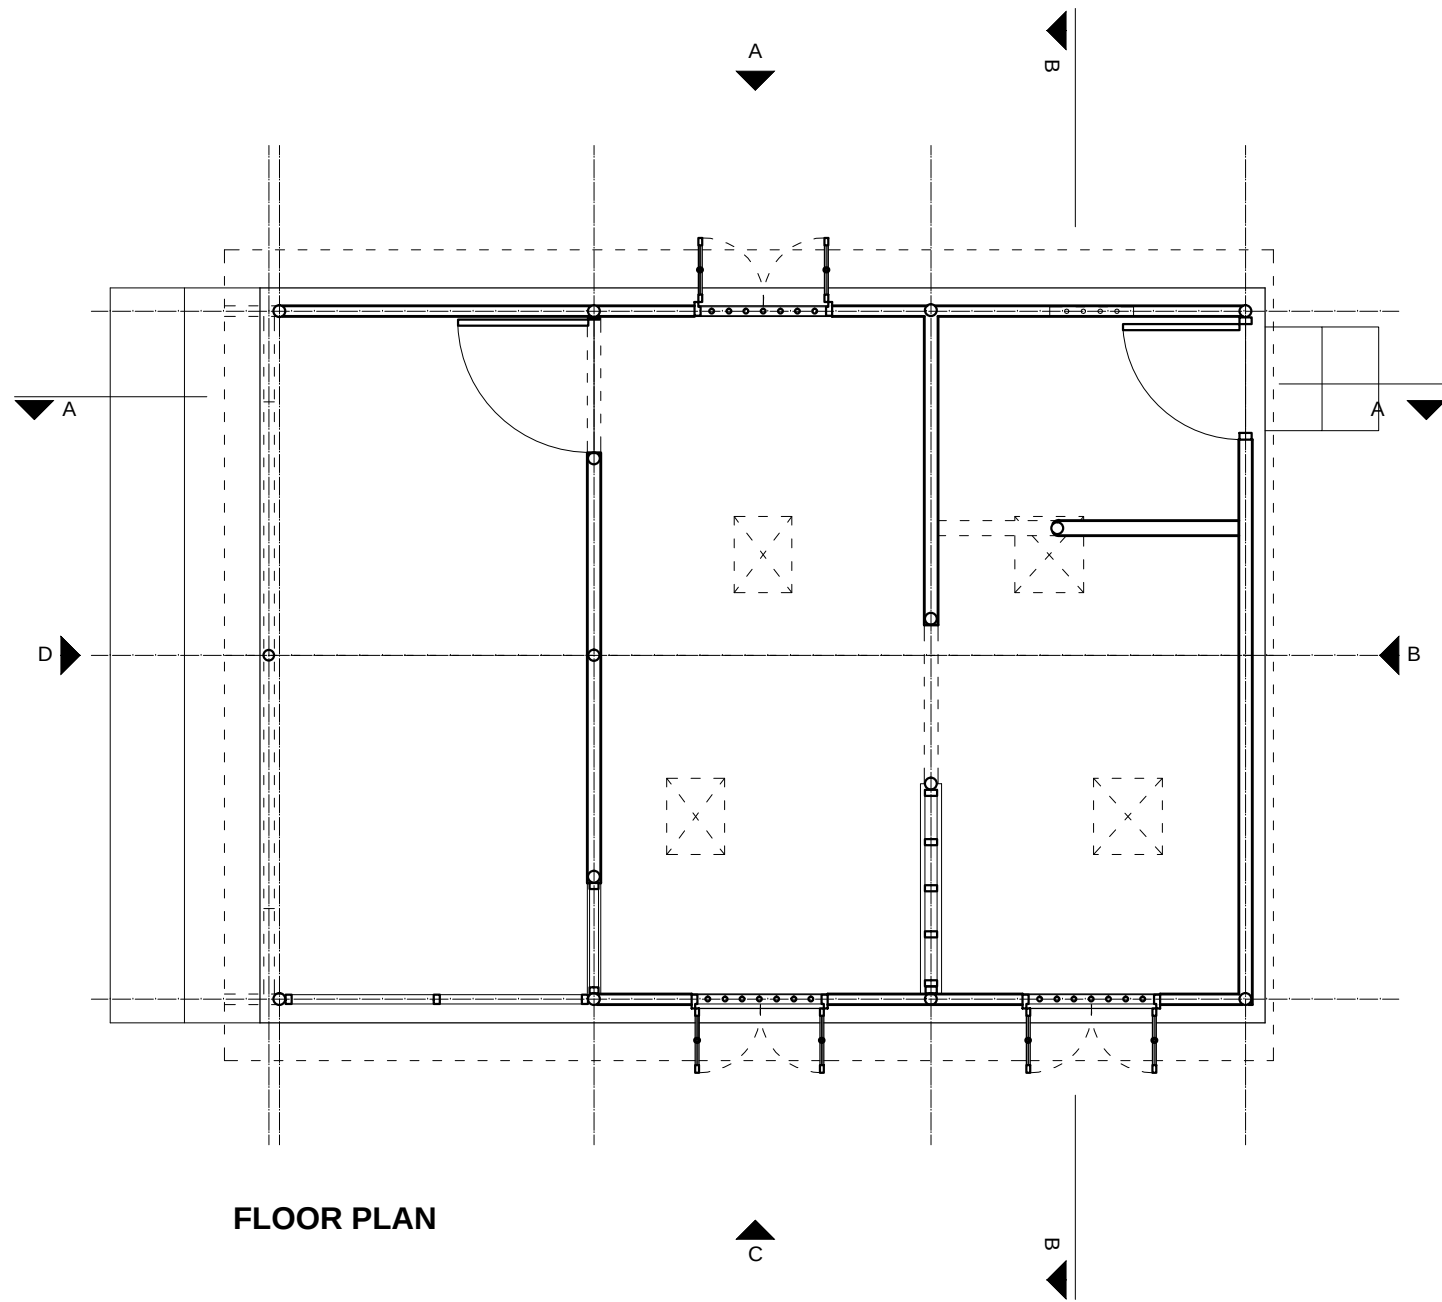

|                                                                                     |                                    |                                                     |  |                     |                                                                                       |
|-------------------------------------------------------------------------------------|------------------------------------|-----------------------------------------------------|--|---------------------|---------------------------------------------------------------------------------------|
| NOTES                                                                               | PROJECT                            | DRG. TITLE : <b>FLOOR PLAN + INVERTED ROOF PLAN</b> |  | SCALE <b>1:50</b>   |  |
|  | KUMARAPPA KUTI, MAGAN SANGHREALAYA | DRG. NO. : 1                                        |  | DRAWN BY : AKANSHA  |                                                                                       |
|                                                                                     |                                    | DATE : 25th Mar 2015                                |  | CHECKED BY : NISARG |                                                                                       |



**SABARMATI ASHRAM PRESERVATION AND MEMORIAL TRUST**  
સાબરમતી આશ્રમ પ્રિઝર્વેશન એન્ડ મેમોરીયલ ટ્રસ્ટ  
Gandhi Smarak Sangrahalaya, Gandhi Ashram, Ahmedabad - 380 027  
ગાંધી સ્મારક સંગ્રહાલય, ગાંધી આશ્રમ, અહમદાબાદ - ૩૮૦ ૦૨૭  
☎ (O) 27557277 (R) 27556659 Fax: 27560569 Email: mahatma@gandhiashramsabarmati.org

KUMARAPPA KUTI, MAGAN SANGHREALAYA

DRG. TITLE : **FLOOR PLAN + INVERTED ROOF PLAN**


DRG. NO. : 1

DATE : 25th Mar 2015


SCALE **1:50**

DRAWN BY : AKANSHA

CHECKED BY : NISARG

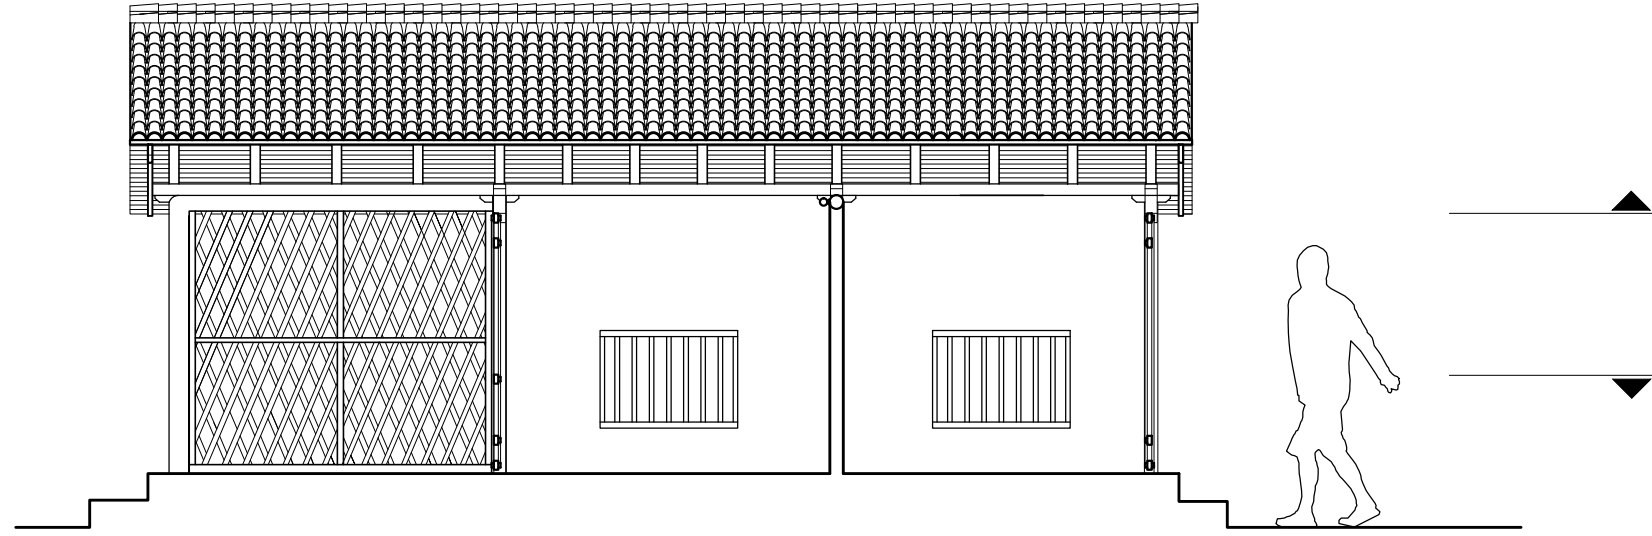


SECTION AA

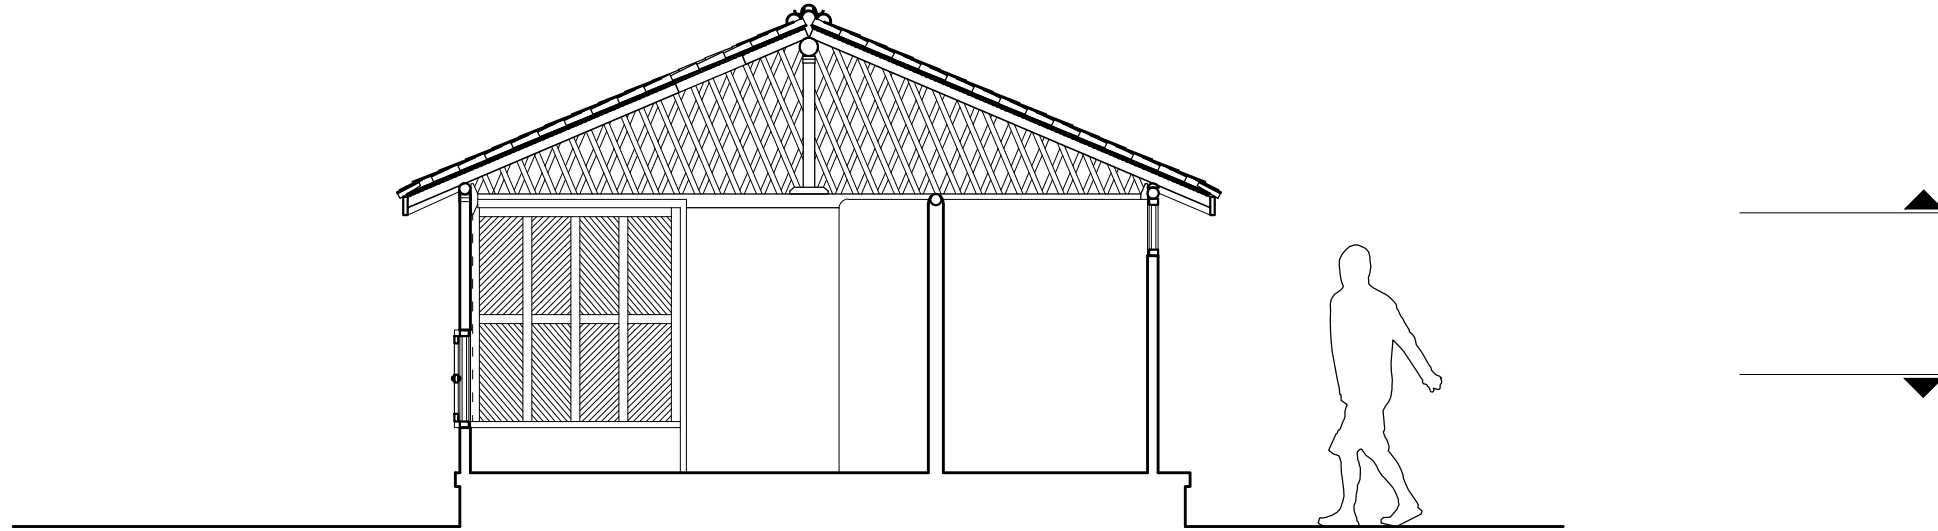

SECTION BB


| NOTES |   | PROJECT                           |                              |                     |                                                                                       |
|-------|---|-----------------------------------|------------------------------|---------------------|---------------------------------------------------------------------------------------|
|       |  <p><b>SABARMATI ASHRAM PRESERVATION AND MEMORIAL TRUST</b><br/> <b>સાબરમતી આશ્રમ પ્રિઝર્વેશન એન્ડ મેમોરીયલ ટ્રસ્ટ</b><br/>           Gandhi Smarak Sangrahalaya, Gandhi Ashram, Ahmedabad - 380 027<br/>           ગાંધી સ્મારક સંગ્રહાલય, ગાંધી આશ્રમ, અહમદાબાદ - ૩૮૦ ૦૨૭<br/>           ☎ (O) 27557277 (R) 27556659 Fax: 27560569 Email: mahatma@gandhiashramsabarmati.org</p> | KUMARAPPA KUTI, MAGAN SANGHRALAYA | DRG. TITLE : <b>SECTIONS</b> | SCALE <b>1:50</b>   |  |
|       |   |                                   | DRG. NO. : 2                 | DRAWN BY : AKANSHA  |                                                                                       |
|       |   |                                   | DATE : 25th Mar 2015         | CHECKED BY : NISARG |                                                                                       |



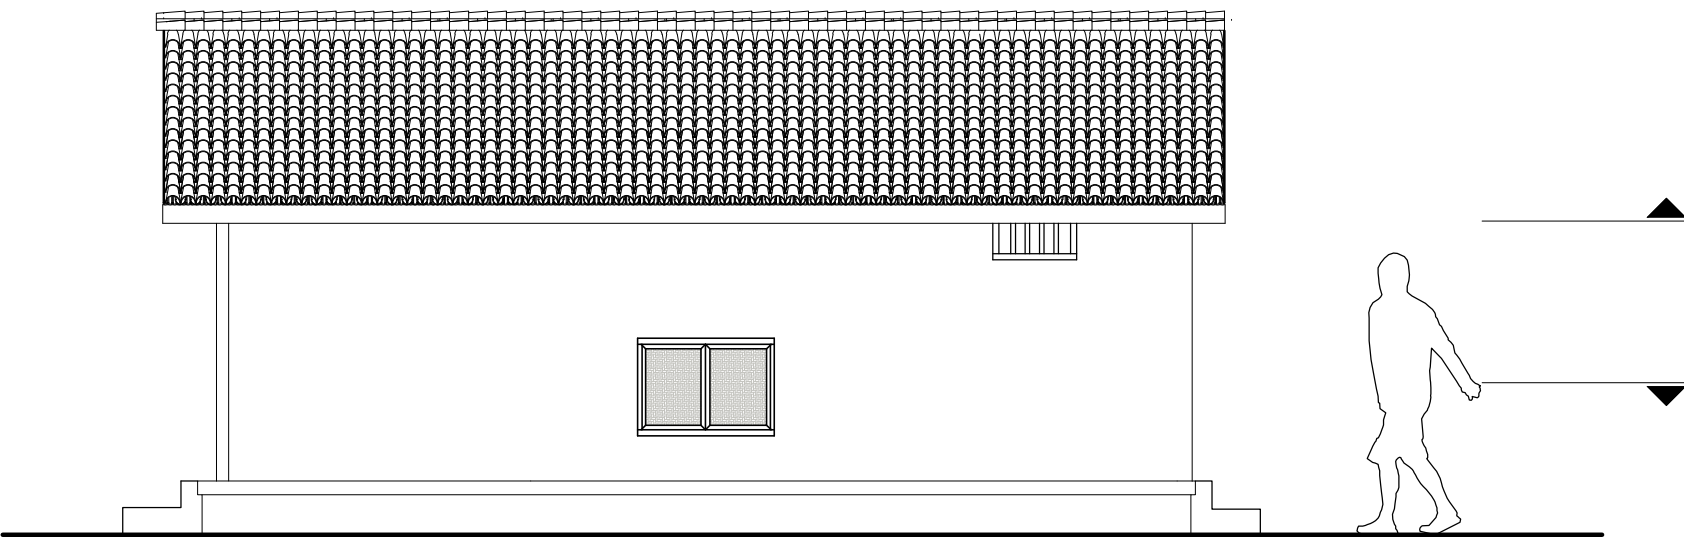

ELEVATION A


ELEVATION A

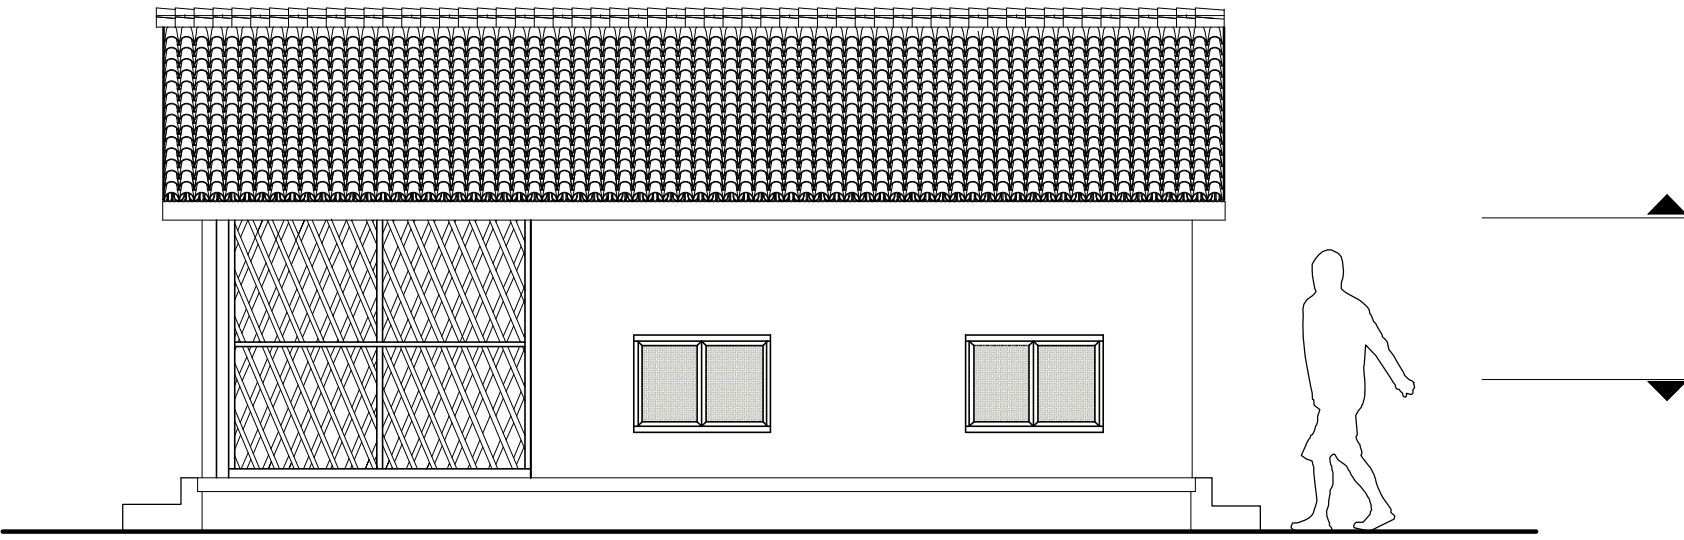

ELEVATION C


ELEVATION C

|                                                                                     |   |                                      |                                |                     |                                                                                       |
|-------------------------------------------------------------------------------------|---|--------------------------------------|--------------------------------|---------------------|---------------------------------------------------------------------------------------|
| NOTES                                                                               |   | PROJECT                              |                                |                     |                                                                                       |
|  | <b>SABARMATI ASHRAM PRESERVATION AND MEMORIAL TRUST</b><br>સાબરમતી આશ્રમ પ્રિઝર્વેશન એન્ડ મેમોરીયલ ટ્રસ્ટ<br>Gandhi Smarak Sangrahalaya, Gandhi Ashram, Ahmedabad - 380 027<br>ગાંધી સ્મારક સંગ્રહાલય, ગાંધી આશ્રમ, અહમદાબાદ - ૩૮૦ ૦૨૭<br>☎ (O) 27557277 (R) 27556659 Fax: 27560569 Email: mahatma@gandhiashramsabarmati.org | KUMARAPPA KUTI, MAGAN<br>SANGHRALAYA | DRG. TITLE : <b>ELEVATIONS</b> | SCALE <b>1:50</b>   |  |
|                                                                                     |   |                                      | DRG. NO. : 3                   | DRAWN BY : AKANSHA  |                                                                                       |
|                                                                                     |   |                                      | DATE : 25th Mar 2015           | CHECKED BY : NISARG |                                                                                       |

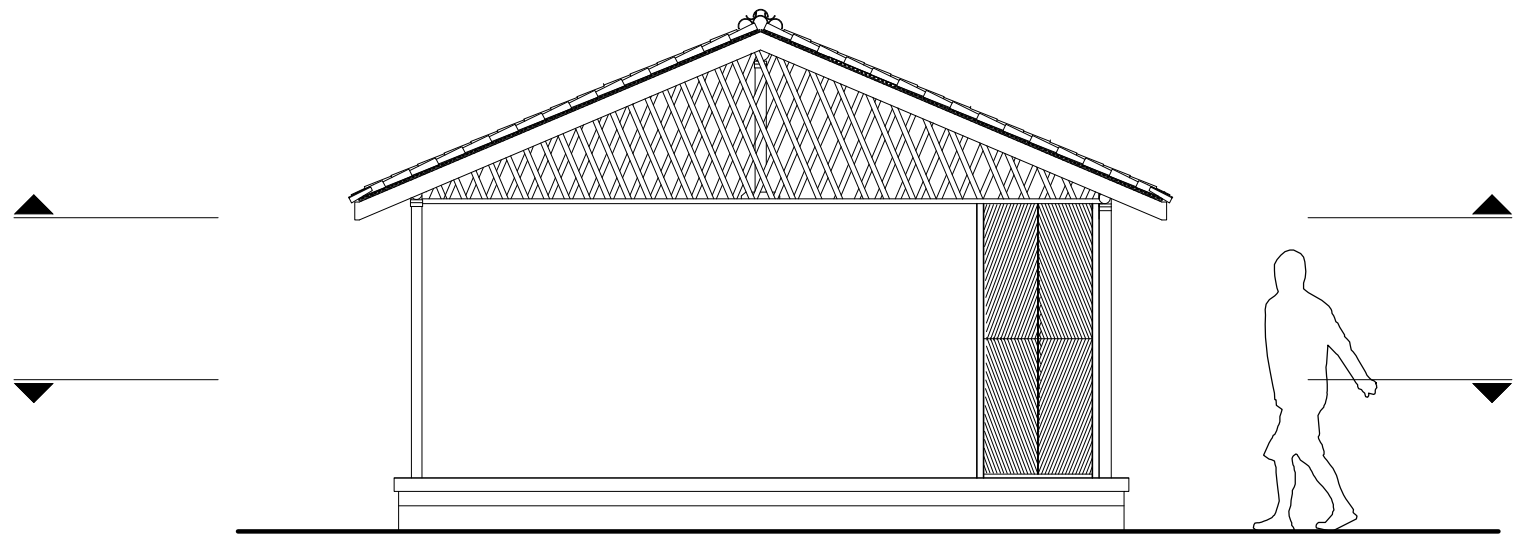

ELEVATION B

ELEVATION B

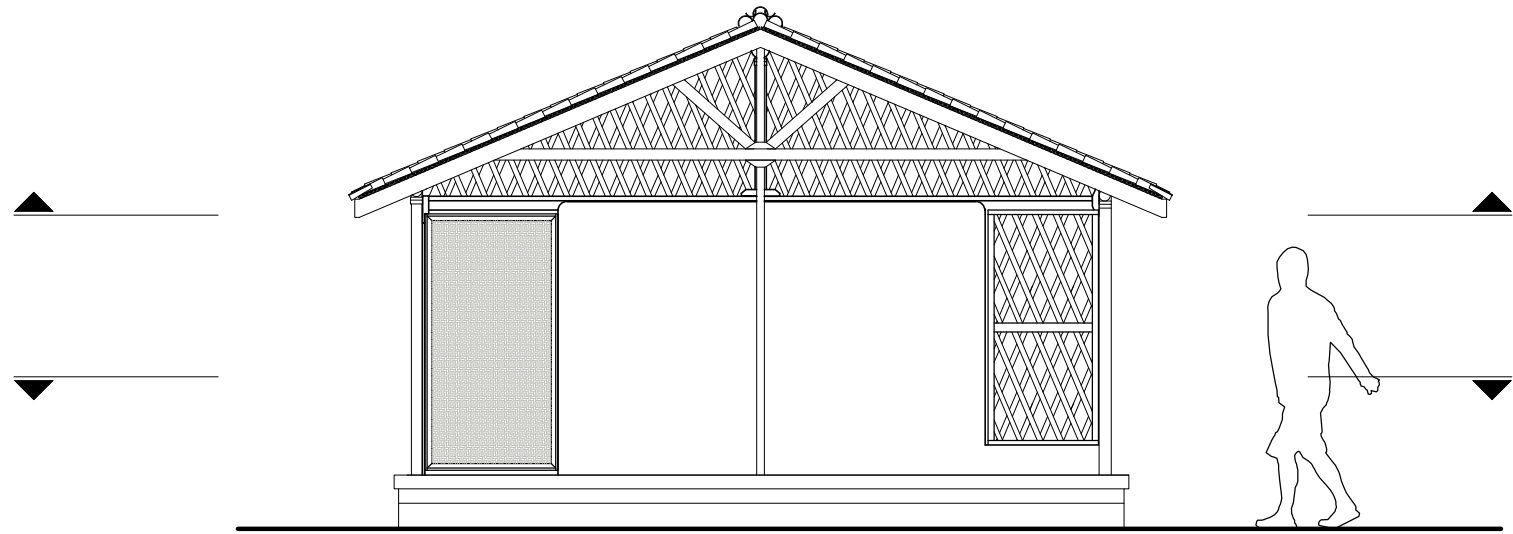

ELEVATION D

ELEVATION D

| NOTES                                                                               |   | PROJECT                              |                                |                     |                                                                                       |
|-------------------------------------------------------------------------------------|---|--------------------------------------|--------------------------------|---------------------|---------------------------------------------------------------------------------------|
|  | <b>SABARMATI ASHRAM PRESERVATION AND MEMORIAL TRUST</b><br>સાબરમતી આશ્રમ પ્રિઝર્વેશન એન્ડ મેમોરીયલ ટ્રસ્ટ<br>Gandhi Smarak Sangrahalaya, Gandhi Ashram, Ahmedabad - 380 027<br>ગાંધી સ્મારક સંગ્રહાલય, ગાંધી આશ્રમ, અહમદાબાદ - ૩૮૦ ૦૨૭<br>☎ (O) 27557277 (R) 27556659 Fax: 27560569 Email: mahatma@gandhiashramsabarmati.org | KUMARAPPA KUTI, MAGAN<br>SANGHRALAYA | DRG. TITLE : <b>ELEVATIONS</b> | SCALE <b>1:50</b>   |  |
|                                                                                     |   |                                      | DRG. NO. : 4                   | DRAWN BY : AKANSHA  |                                                                                       |
|                                                                                     |   |                                      | DATE : 20th Mar 2015           | CHECKED BY : NISARG |                                                                                       |






1. EASTERN FACADE



2. NORTHERN FACADE



3. SOUTHERN FACADE

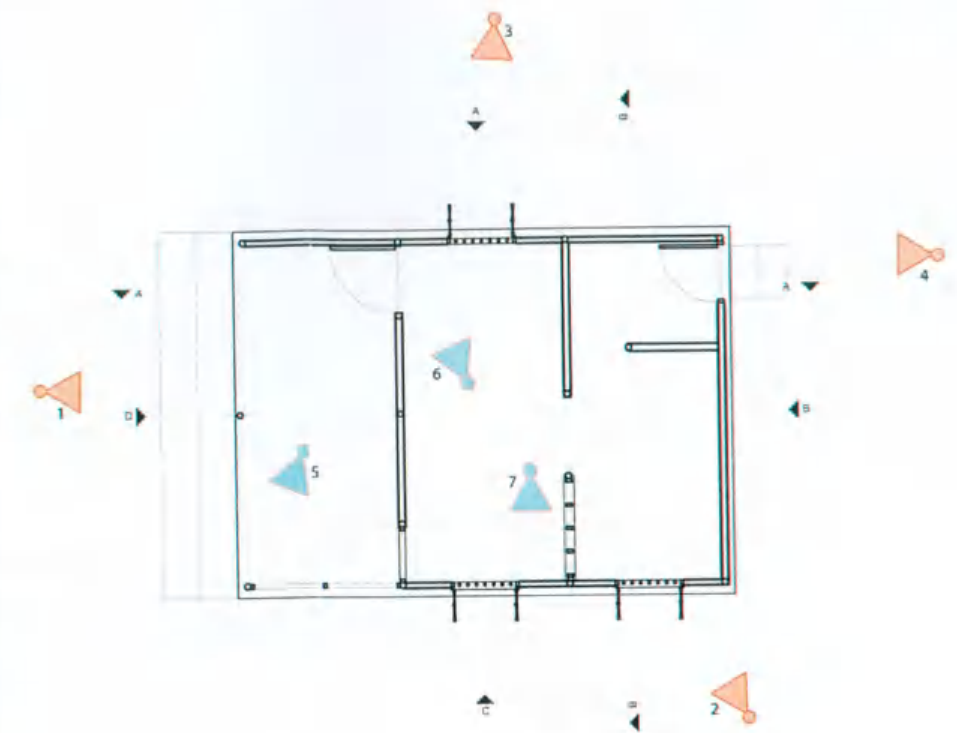

FLOOR PLAN



4. WESTERN FACADE



5. VERANDAH TOWARDS EAST



6. INNER GALLERY NEXT TO ENTRY



7. SOUTHERN ENCLOSURE

## NOTES



SABARMATI ASHRAM PRESERVATION AND MEMORIAL TRUST  
 સાબરમતી આશ્રમ સંરક્ષણ અને સ્મૃતિ મંદીર ટ્રસ્ટ  
 Gandhi Smarak Sangrahalaya, Gandhi Ashram, Ahmedabad - 380 027  
 ગાંધી સ્મારક સંગ્રહાલય, ગાંધી આશ્રમ, અમદાવાદ - ૩૮૦ ૦૨૭  
 ☎ (0) 27557277 (R) 27556699 Fax: 27560569 Email: sabarmati@satyamevjayate.org

## PROJECT

KUMARAPPA KUTI, MAGAN  
 SANGHRALAYA

DRG. TITLE: PHOTO-DOCUMENTATION

SCALE: N.A

DRG. NO.: 1

DRAWN BY: JUAN

DATE: 25th Mar 2015

CHECKED BY: SOURAV






1. EXHIBITION PANEL / DOOR JAMB DETAIL



2. DOOR DETAILS



3. POST AND TRUSS JUNCTION

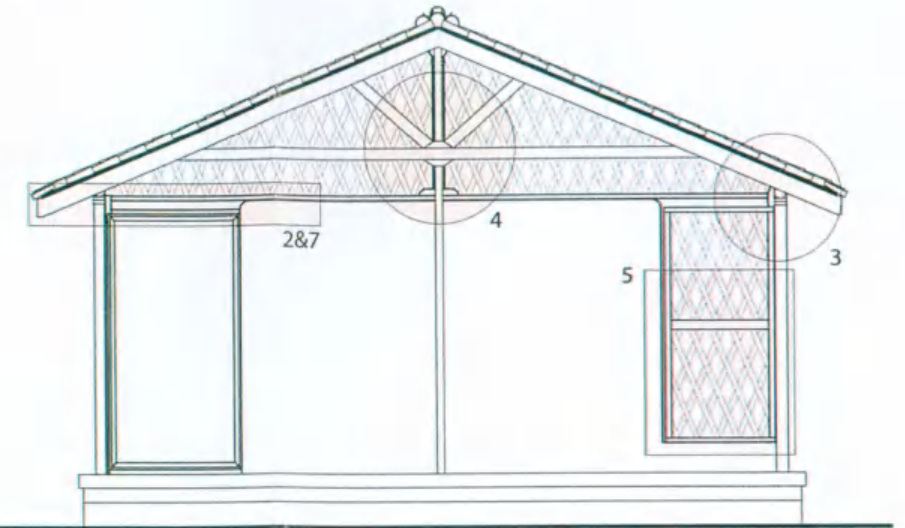

ELEVATION D



4. CENTRAL KING POST DETAILS



5. PARTITION WALL JALI DETAIL



6. DETAIL OF THE ENTRANCE DOOR



7. DETAIL OF TIE BEAM AND SEPARATION WALL

#### NOTES



SABARMATI ASHRAM PRESERVATION AND MEMORIAL TRUST  
 સાબરમતી આશ્રમ પ્રિઝર્વેશન એન્ડ મેમોરીયલ ટ્રસ્ટ  
 Gandhi Smarak Sangrahalaya, Gandhi Ashram, Ahmedabad - 380 027  
 ગાંધી સ્મારક સંગ્રહાલય, ગાંધી આશ્રમ, અહમદાબાદ - ૩૮૦ ૦૨૭  
 ☎ (O) 27557277 (R) 27556659 Fax: 27560569 Email: mahatma@mahatmaashram.org

#### PROJECT

KUMARAPPA KUTI, MAGAN  
 SANGHRALAYA

DRG. TITLE: PHOTO-DOCUMENTATION

SCALE: N.A

DRG. NO.: 1

DRAWN BY: JUAN

DATE: 25th Mar 2015

CHECKED BY: SOURAV