


GENERAL NOTES:

1. ALL THE DIMENSIONS AND LEVELS ARE IN MILLIMETERS UNLESS MENTIONED OTHERWISE.
2. THIS DRAWING IS FOR ARCHITECTURAL PURPOSE ONLY.
3. DRAWING SHALL NOT BE SCALED, ONLY WRITTEN DIMENSIONS SHALL BE FOLLOWED.
4. SOME DIMENSIONS ARE TAKEN PROPORTIONATELY AS FEW AREAS ARE NOT APPROACHABLE.

NOTES:

	<u>SURVEY STATION</u>
	<u>CONTOUR LINES</u>
	<u>TREE</u>
	<u>LAMP POST</u>
	<u>RETAINING WALL</u>
	<u>DRAINS</u>
	<u>FENCING</u>

SIGNATURE AND SEAL:


STHAAPATYA
House no. 696, Sector 11 B,
Chandigarh, 160011

SCALE: 1:300

NORTH



DATE:
27.9.2015

DRG. NO :
1

DRAWN BY:
STHAAPATYA

DRAWING TITLE:
SITE PLAN

PROJECT -
ARCHITECTURAL DOCUMENTATION OF
MANOR VILLA, SHIMLA (H.P)


STHAAPATYA

HOUSE NO. 669, SECTOR 11 B,
CHANDIGARH, 160011

PHONE NO. : +91 94598 31540 |

+91 89882 68262 | +91 89882 68318 |

mail.sthaapatya@gmail.com

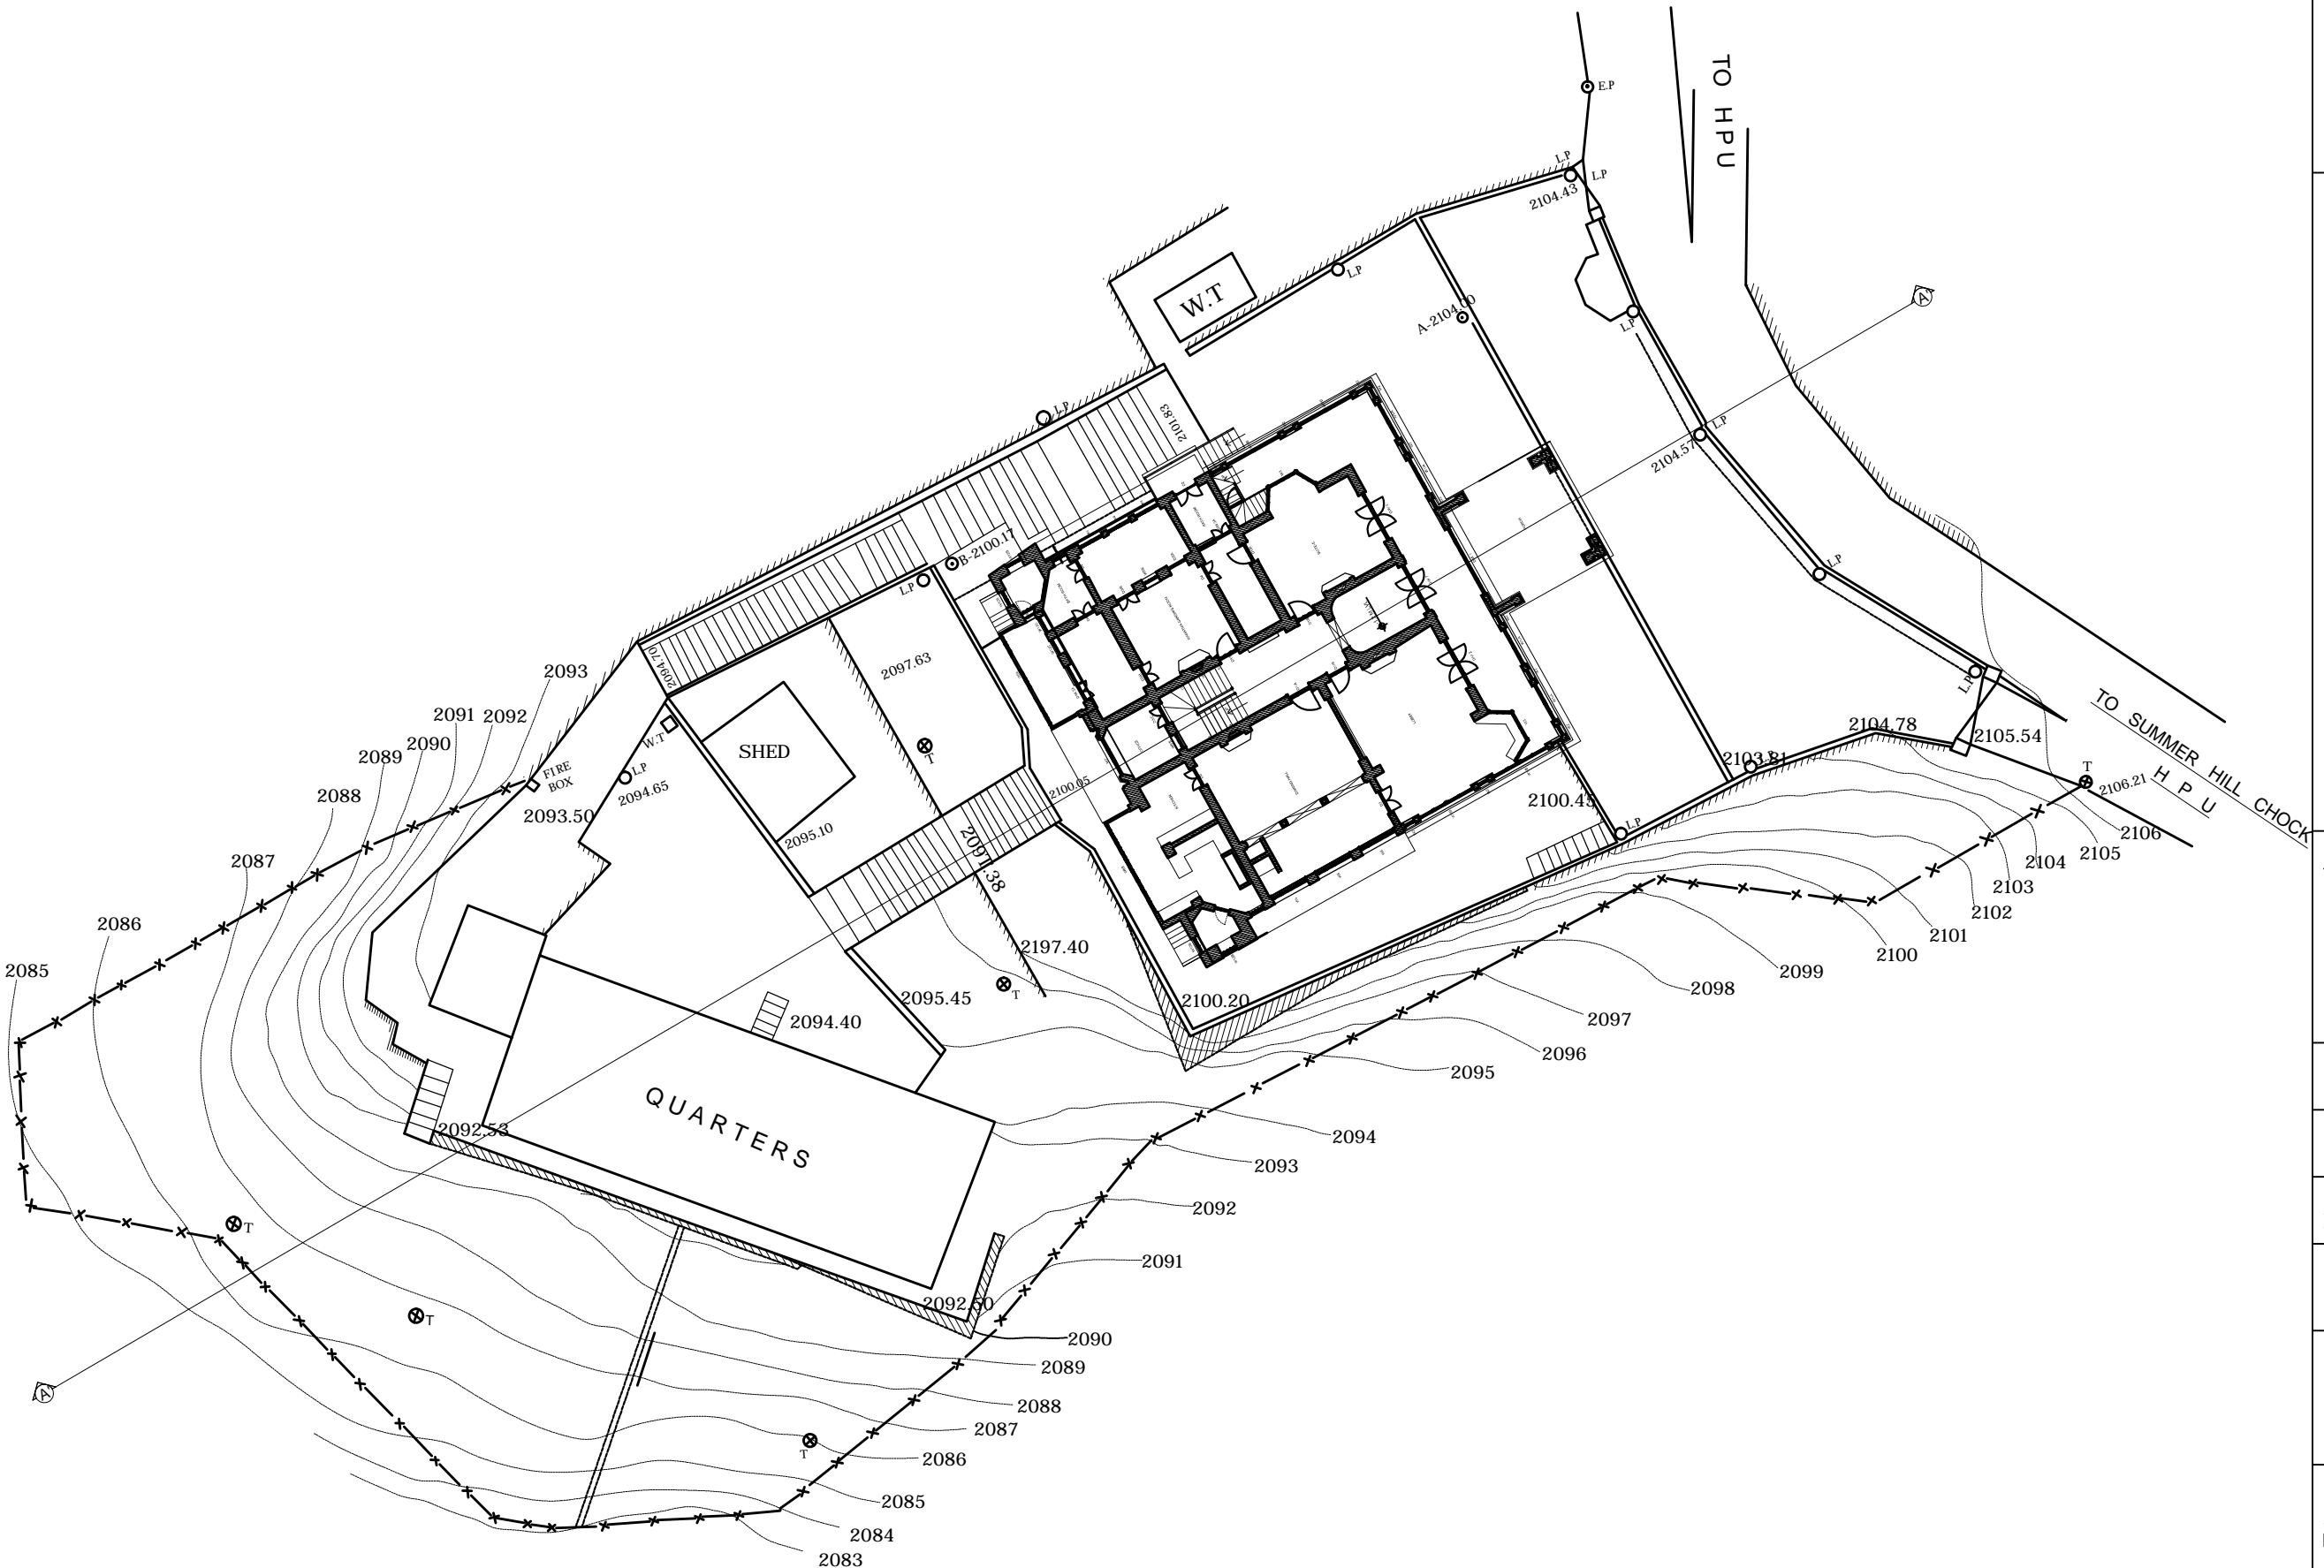

1. ALL THE DIMENSIONS AND LEVELS ARE IN MILLIMETERS UNLESS MENTIONED OTHERWISE.
2. THIS DRAWING IS FOR ARCHITECTURAL PURPOSE ONLY.
3. DRAWING SHALL NOT BE SCALED, ONLY WRITTEN DIMENSIONS SHALL BE FOLLOWED.
4. SOME DIMENSIONS ARE TAKEN PROPORTIONATELY AS FEW AREAS ARE NOT APPROACHABLE.

 UNACCESSIBLE AREA


Roe b
(for sthaapatya)
STHAAPATYA
House no. 696, Sector 11 B
Chandigarh, 160011


ORG. NO :

PLAN AT -1.5M

ARCHITECTURAL DOCUMENTATION OF MANOR VILLA, SHIMLA (H.P)

HOUSE NO. 669, SECTOR 11 B,
CHANDIGARH, 160011
PHONE NO. : +91 94598 31540 |
+91 89882 68262 | +91 89882 68318 |
mail.sthaapatya@gmail.com

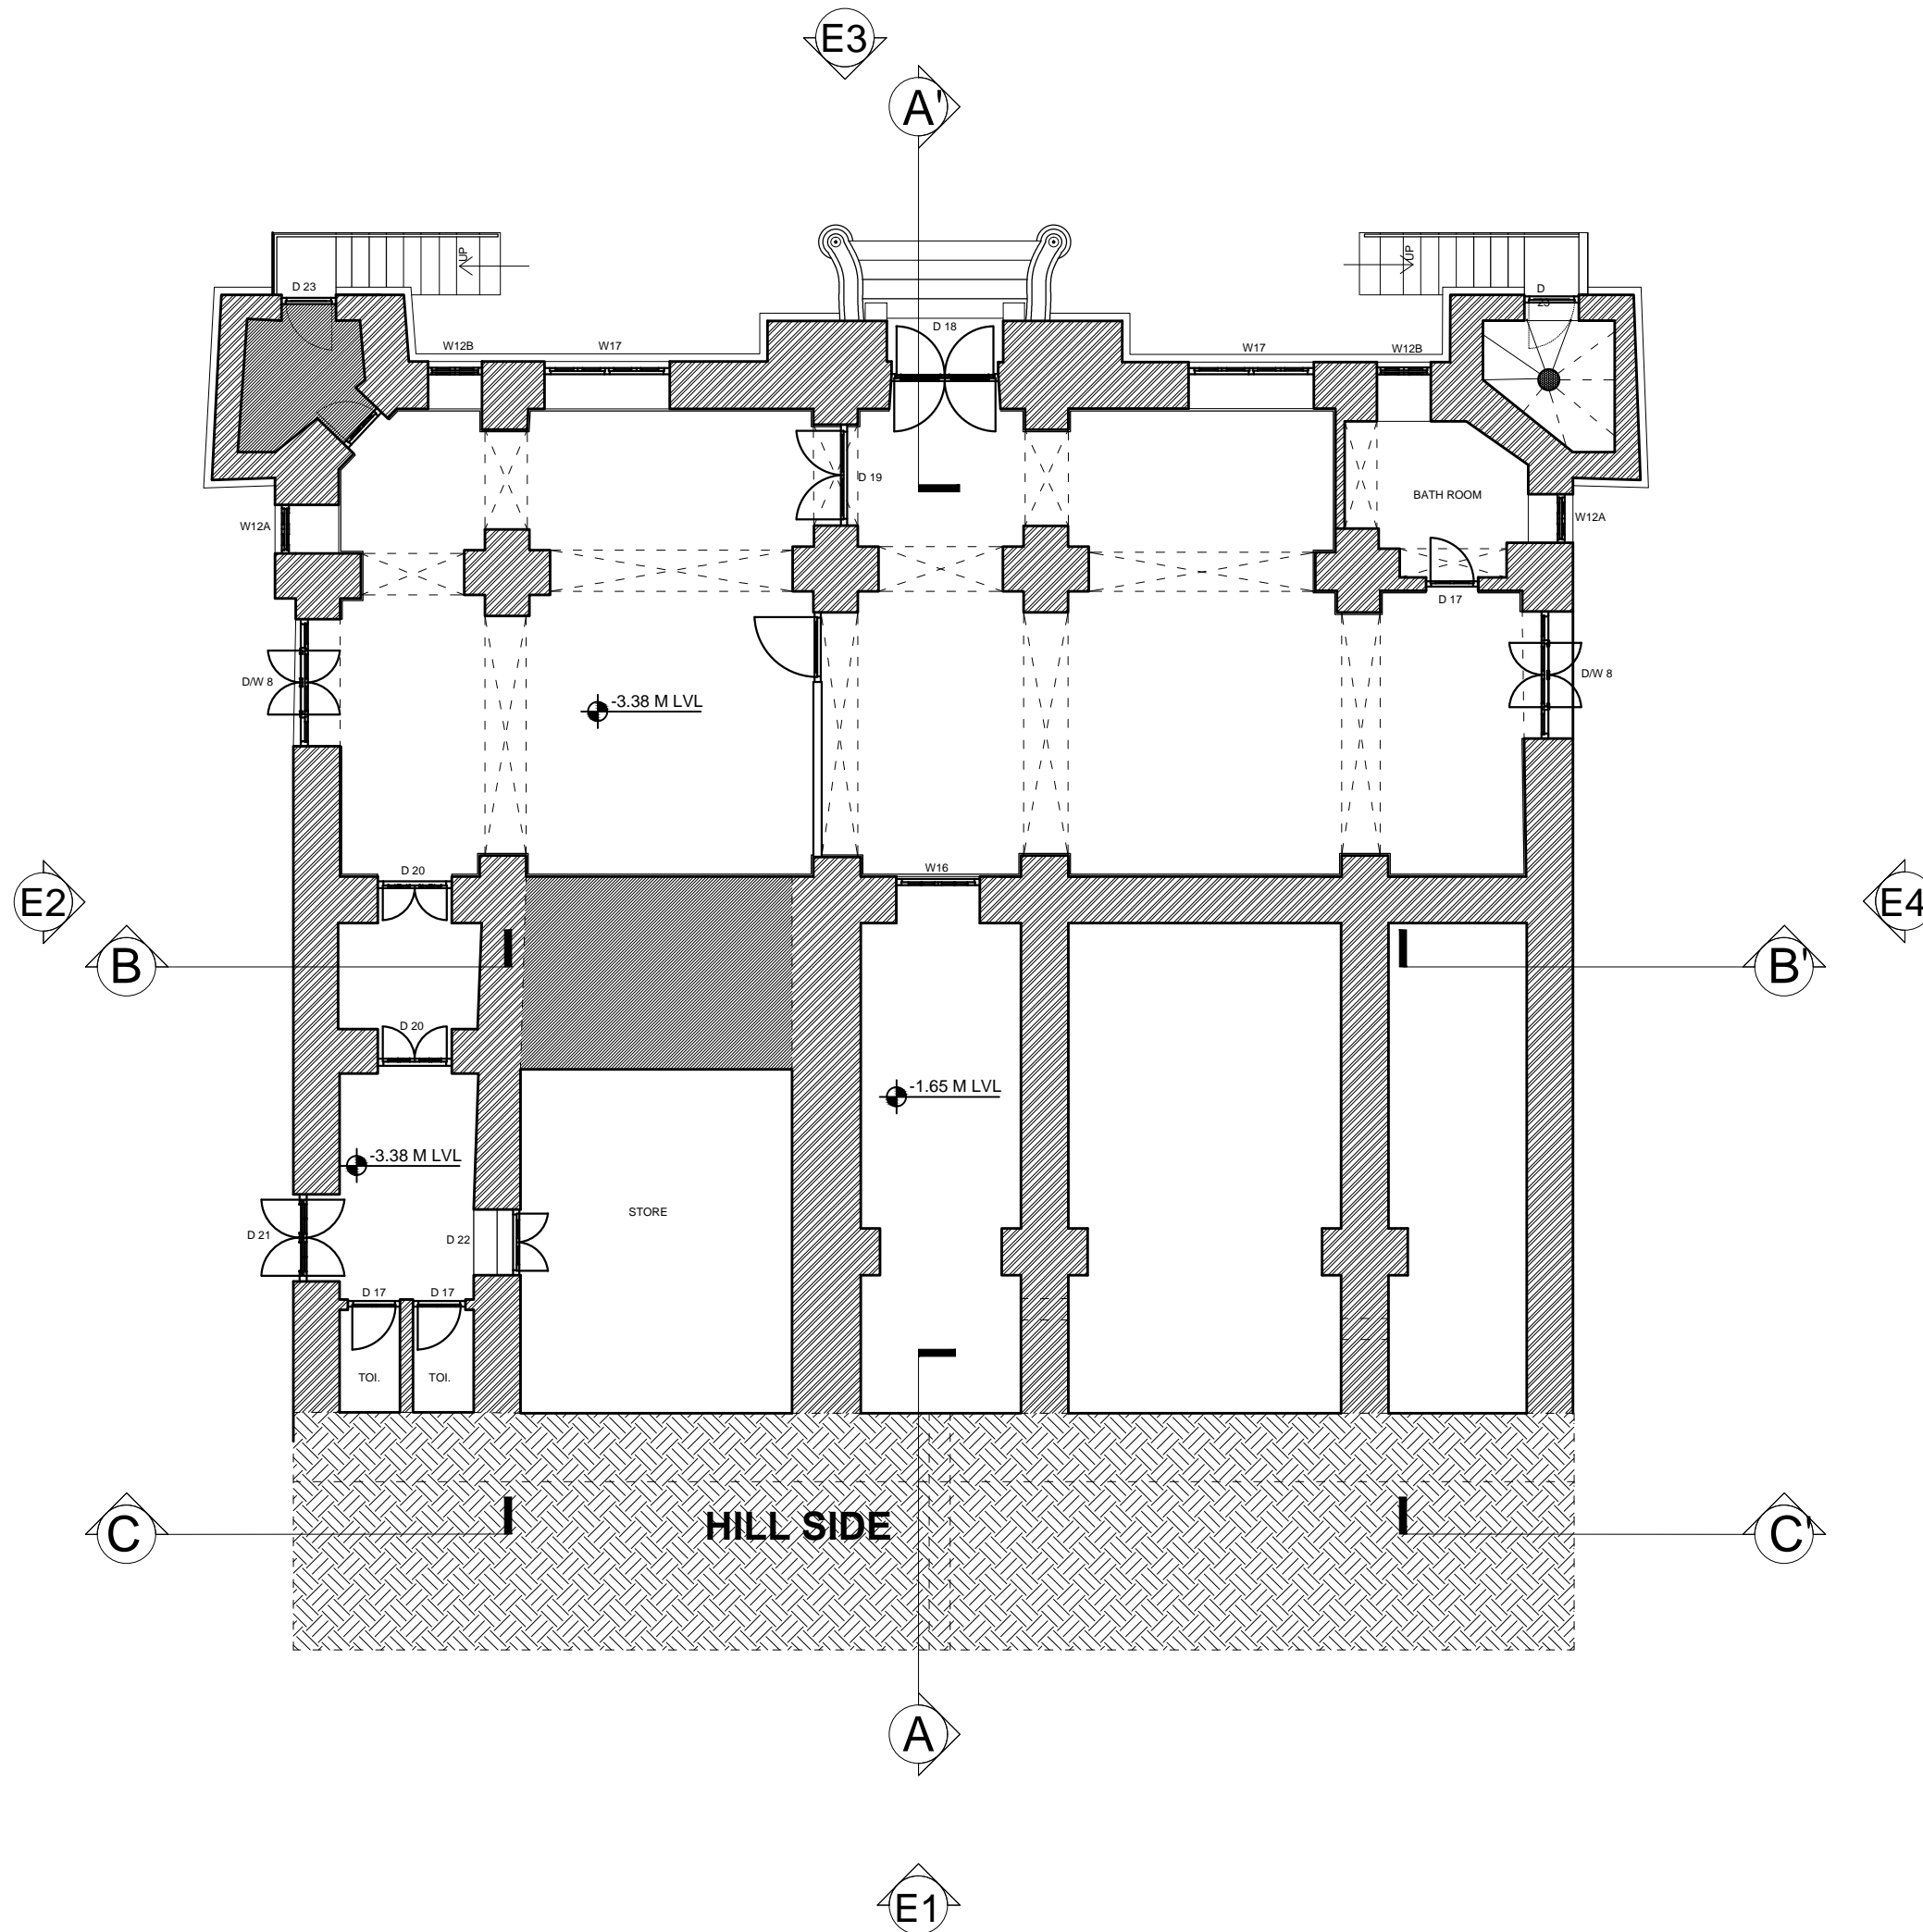

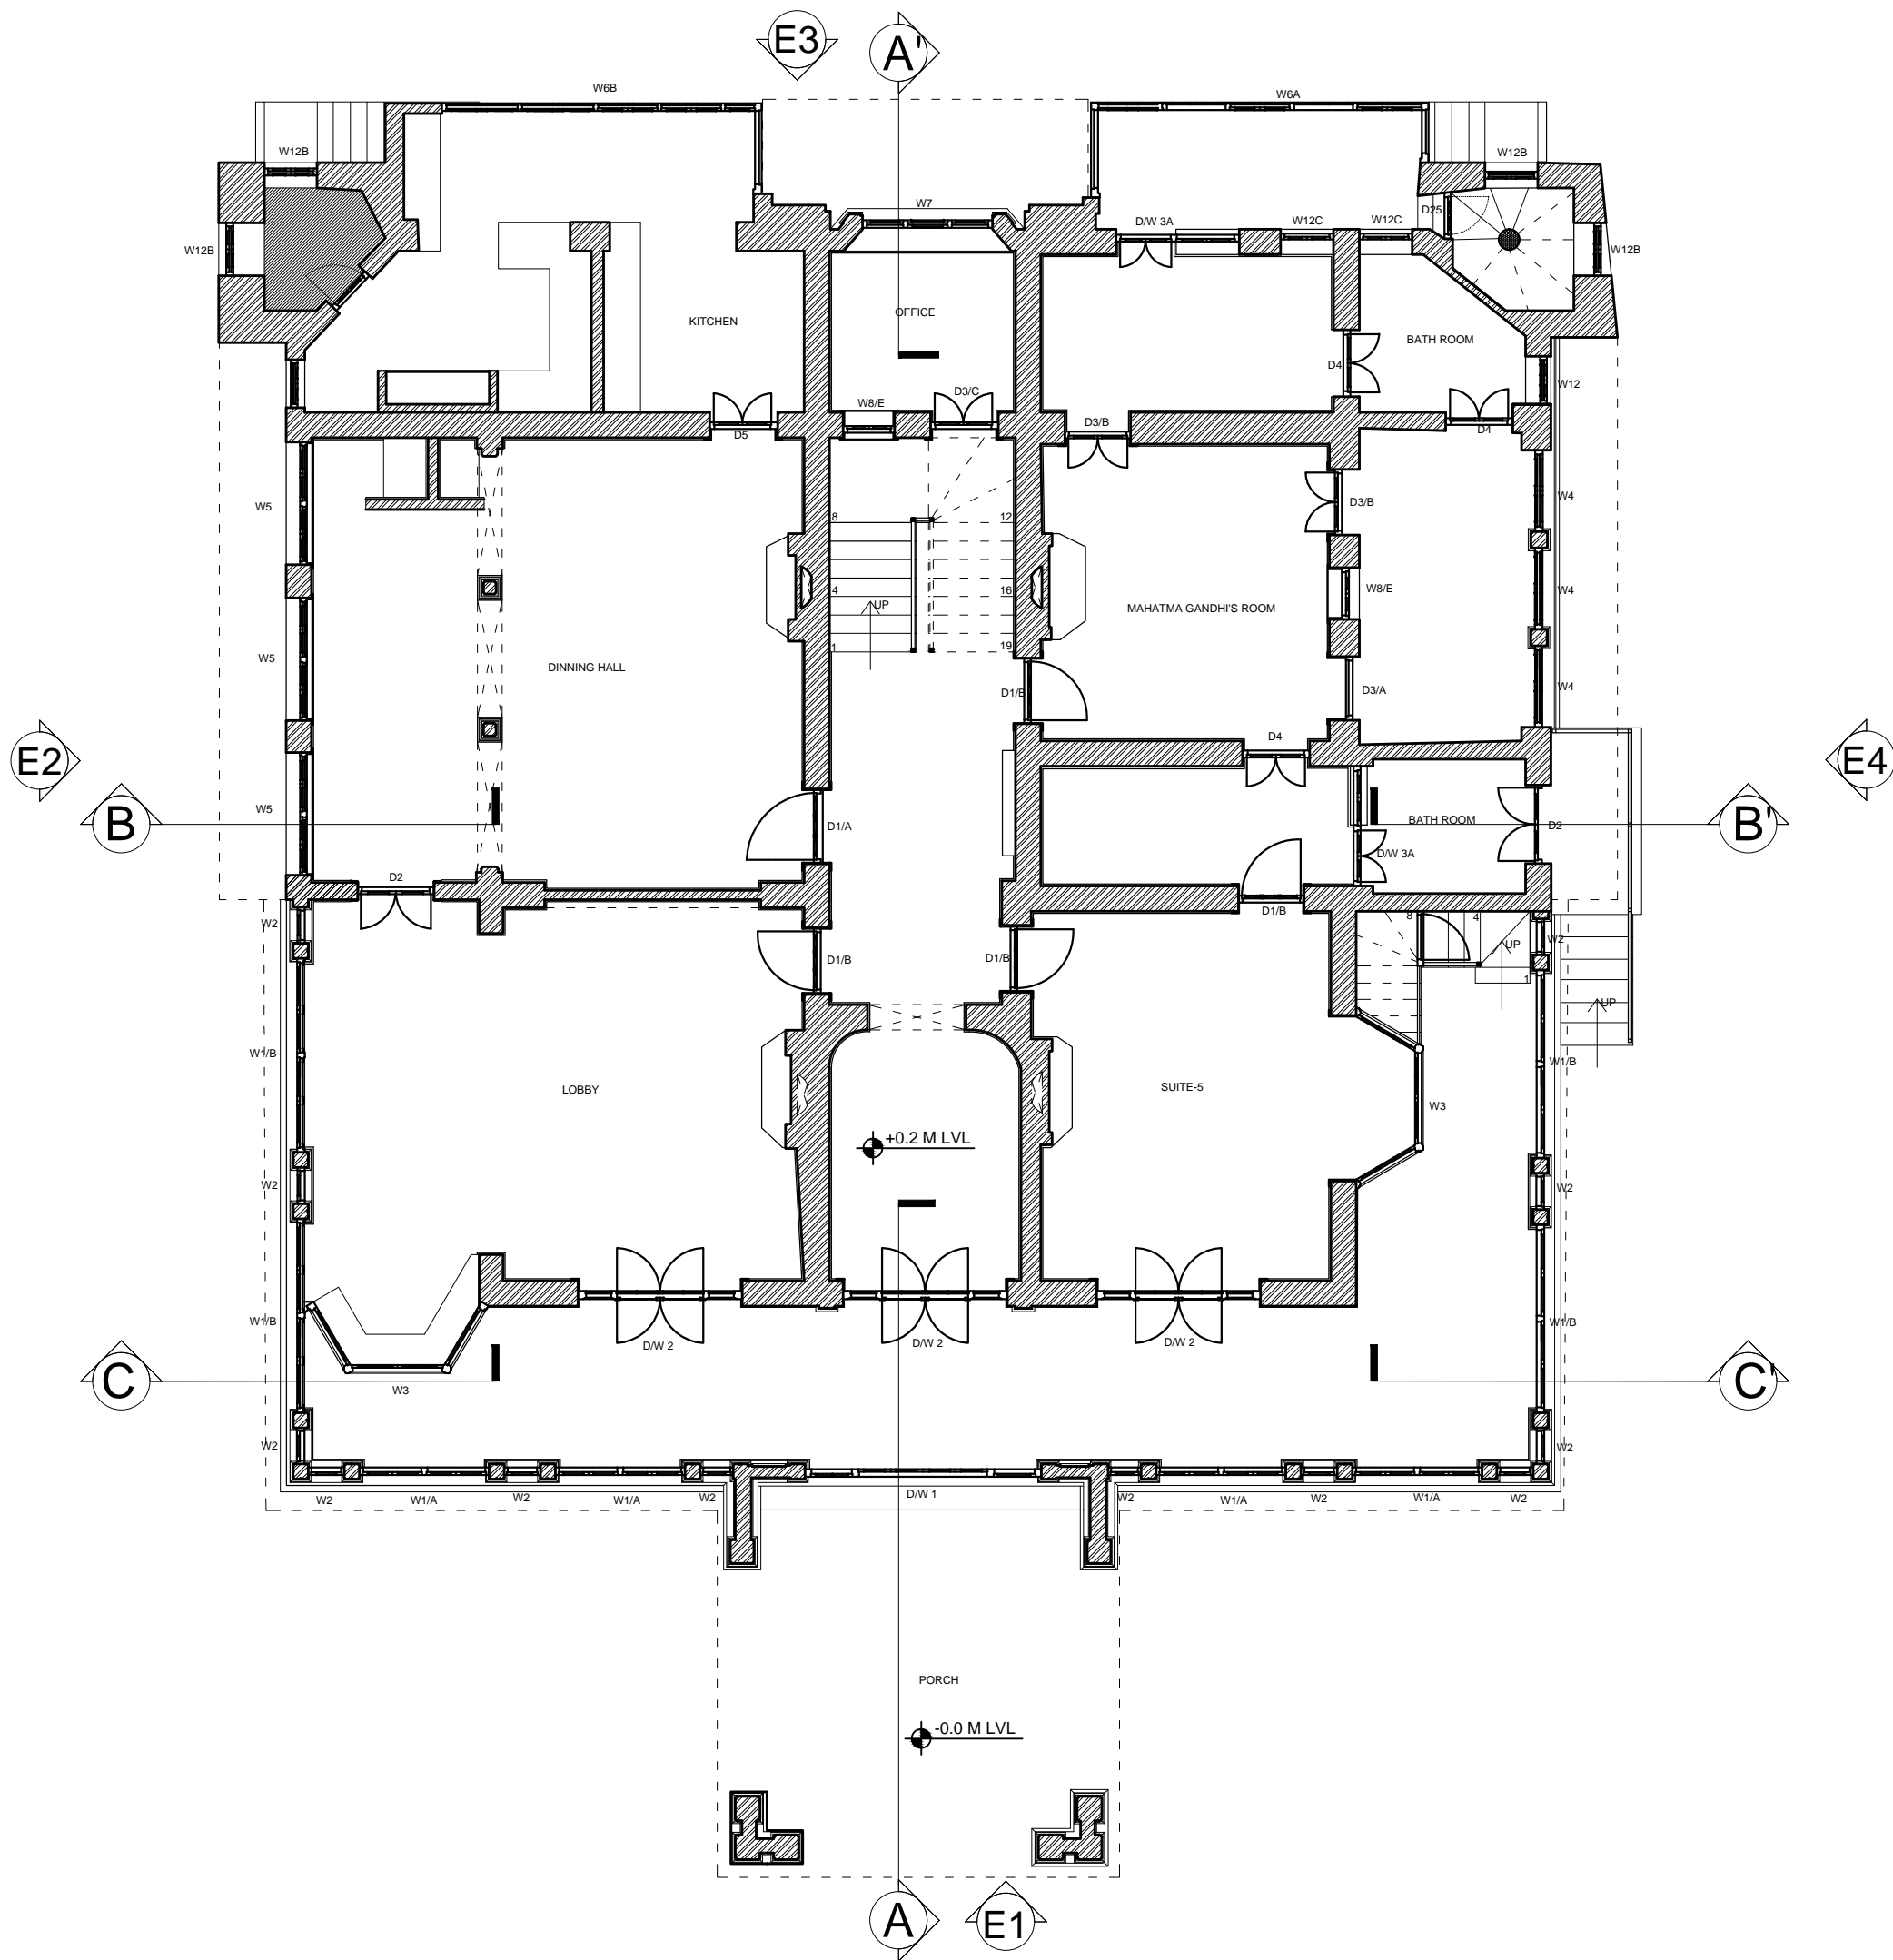


GENERAL NOTES:

1. ALL THE DIMENSIONS AND LEVELS ARE IN MILLIMETERS UNLESS MENTIONED OTHERWISE.
2. THIS DRAWING IS FOR ARCHITECTURAL PURPOSE ONLY.
3. DRAWING SHALL NOT BE SCALED, ONLY WRITTEN DIMENSIONS SHALL BE FOLLOWED.
4. SOME DIMENSIONS ARE TAKEN PROPORTIONATELY AS FEW AREAS ARE NOT APPROACHABLE.

NOTES:

 UNACCESSIBLE AREA

SIGNATURE AND SEAL:


STHAAPATYA
House no. 696, Sector 11 B,
Chandigarh, 160011

SCALE: 1:100



ORIGINAL DRAWING SIZE: A1

NORTH



DATE:

27.9.2015

DRG. NO.:

3

DRAWN BY:

STHAAPATYA

DRAWING TITLE:

PLAN AT +1.5M

PROJECT:

ARCHITECTURAL DOCUMENTATION OF
MANOR VILLA, SHIMLA (H.P)


STHAAPATYA

HOUSE NO. 669, SECTOR 11 B,
CHANDIGARH, 160011

PHONE NO. : +91 94598 31540 |

+91 89882 68262 | +91 89882 68318 |

mail.sthaapatya@gmail.com

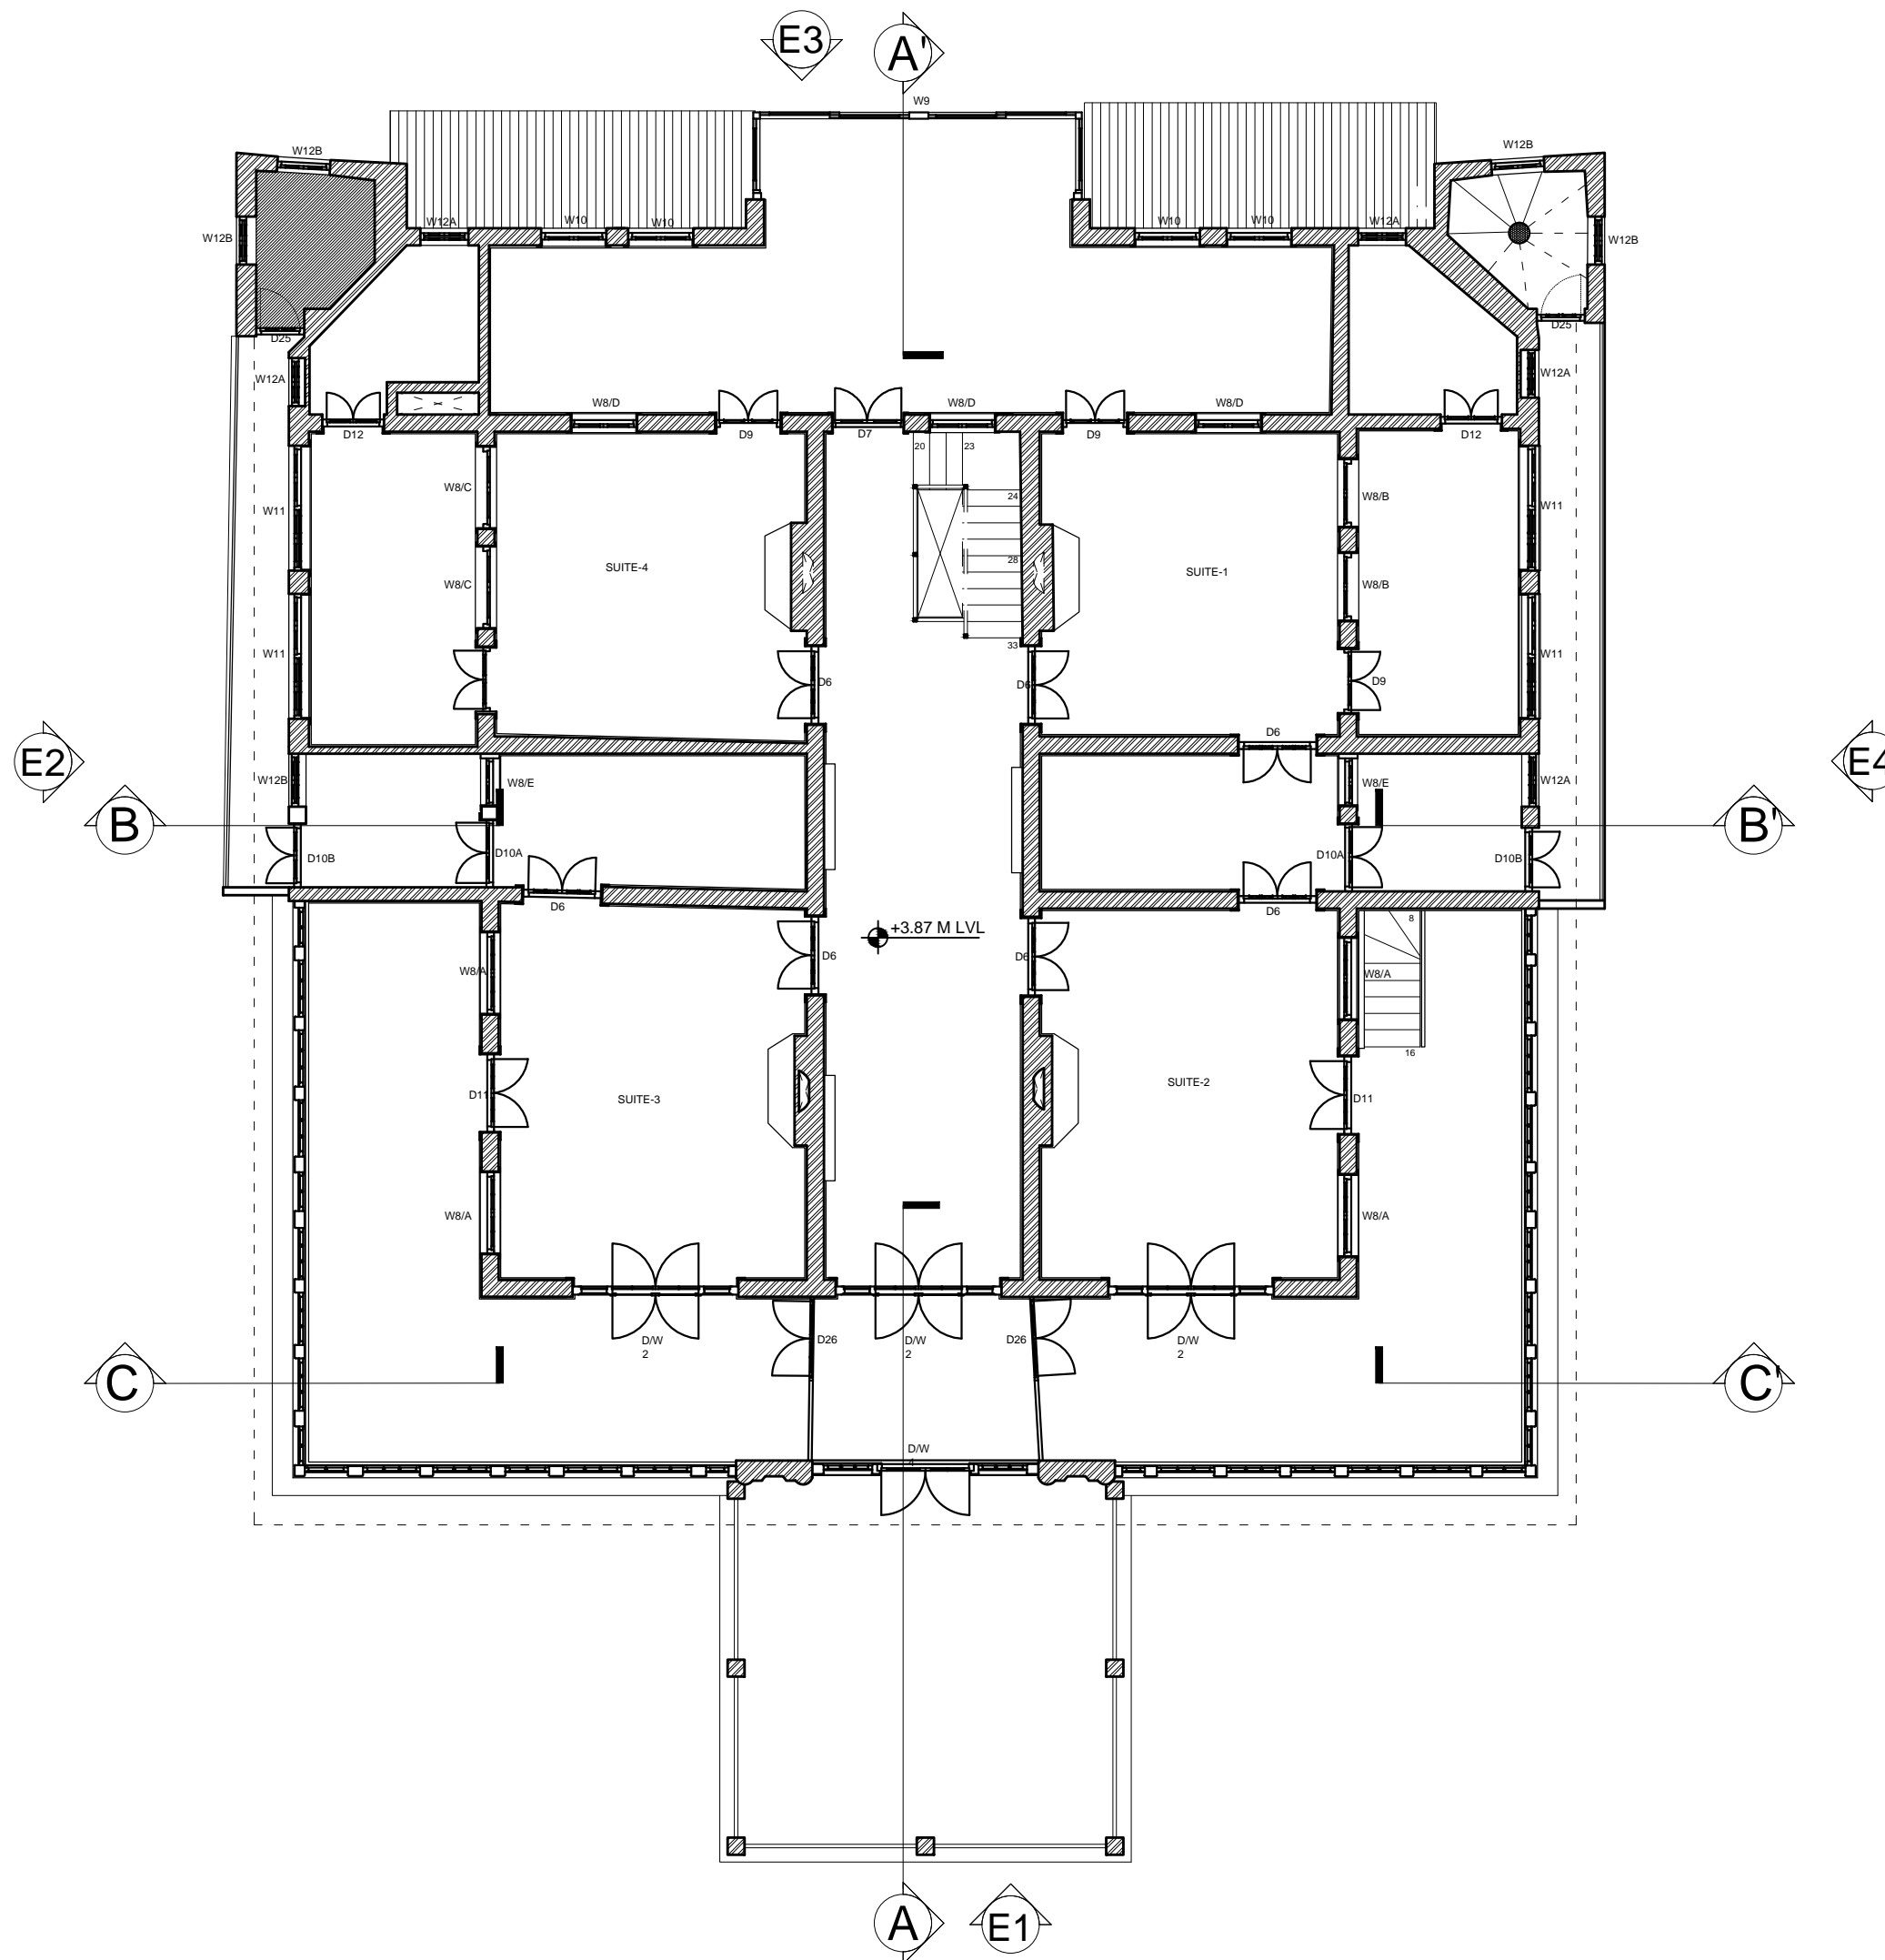

- GENERAL NOTES:**
1. ALL THE DIMENSIONS AND LEVELS ARE IN MILLIMETERS UNLESS MENTIONED OTHERWISE.
 2. THIS DRAWING IS FOR ARCHITECTURAL PURPOSE ONLY.
 3. DRAWING SHALL NOT BE SCALED, ONLY WRITTEN DIMENSIONS SHALL BE FOLLOWED.
 4. SOME DIMENSIONS ARE TAKEN PROPORTIONATELY AS FEW AREAS ARE NOT APPROACHABLE.

NOTES:

UNACCESSIBLE AREA

SIGNATURE AND SEAL:

(Signature)
STHAAPATYA
House no. 696, Sector 11 B,
Chandigarh, 160011

SCALE: 1:100
1 2 3M
ORIGINAL DRAWING SIZE: A3

NORTH


DATE: 27.9.2015
DRG. NO.: 4

DRAWN BY:
STHAAPATYA

DRAWING TITLE:
PLAN AT +5.5M

PROJECT :
ARCHITECTURAL DOCUMENTATION OF
MANOR VILLA, SHIMLA (H.P)

STHAAPATYA
HOUSE NO. 669, SECTOR 11 B,
CHANDIGARH, 160011
PHONE NO. : +91 94598 31540 |
+91 89882 68262 | +91 89882 68318 |
mail.sthaapatya@gmail.com

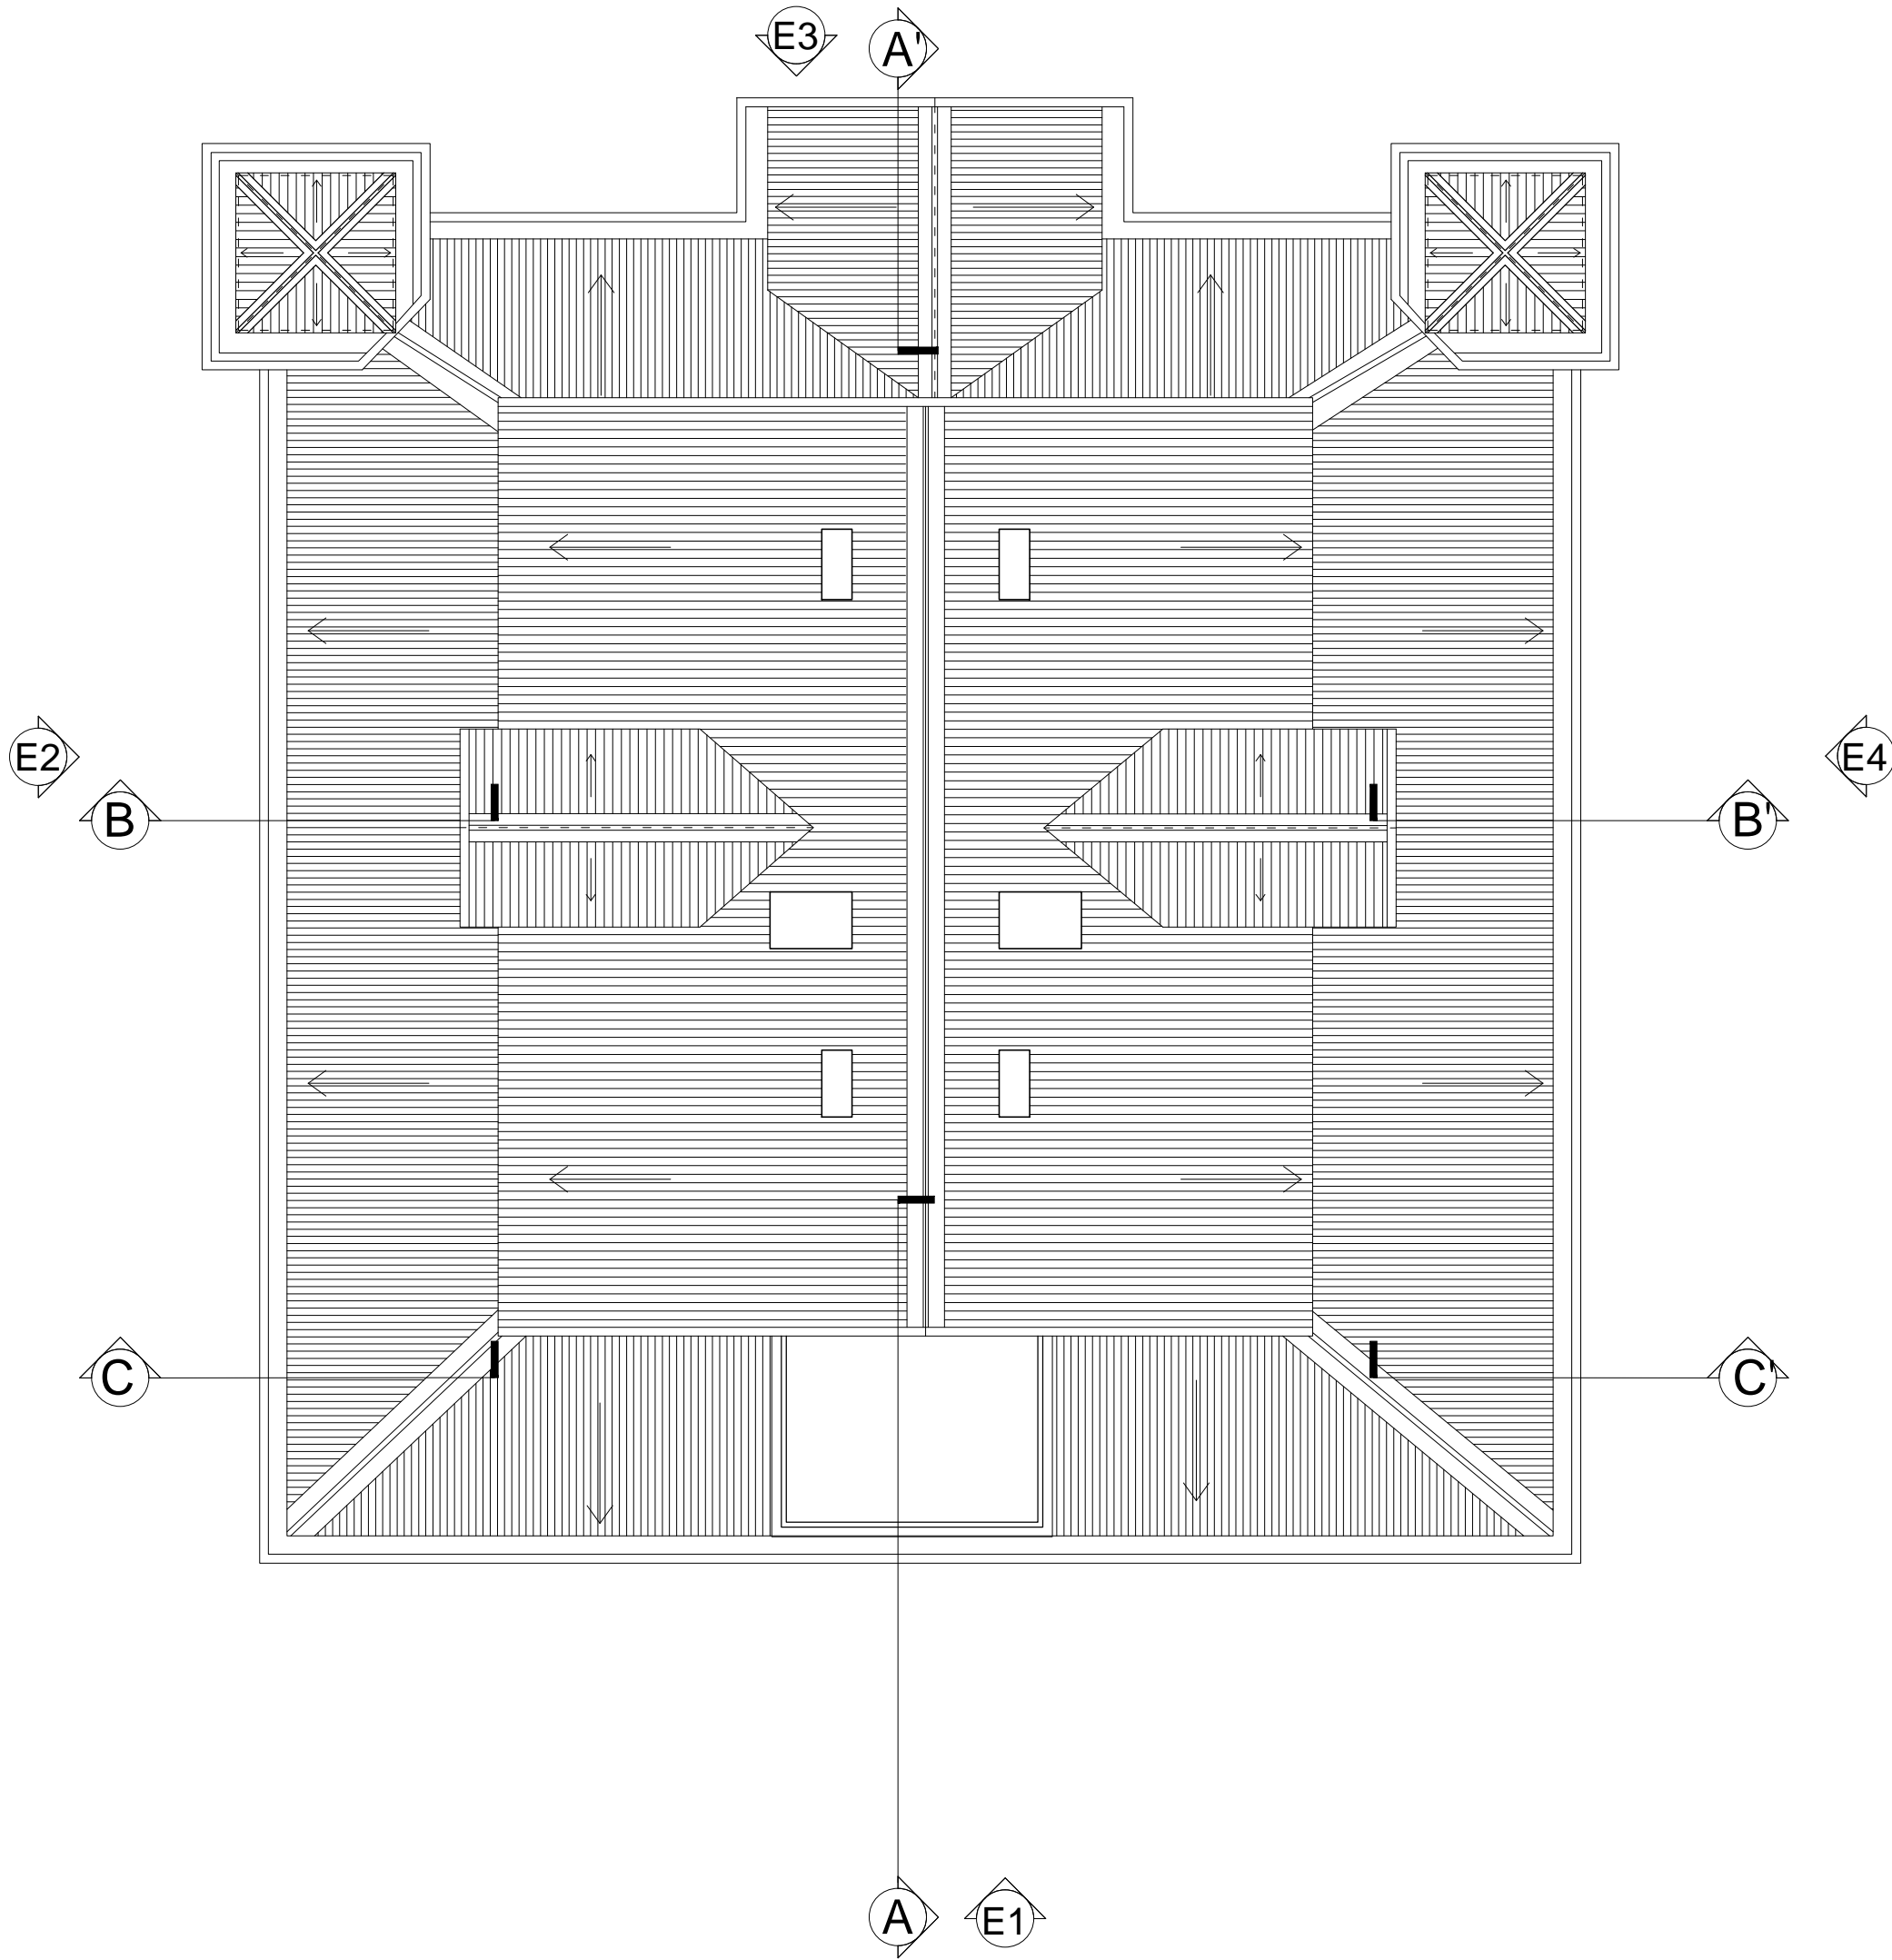

GENERAL NOTES:

1. ALL THE DIMENSIONS AND LEVELS ARE IN MILLIMETERS UNLESS MENTIONED OTHERWISE.
2. THIS DRAWING IS FOR ARCHITECTURAL PURPOSE ONLY.
3. DRAWING SHALL NOT BE SCALED, ONLY WRITTEN DIMENSIONS SHALL BE FOLLOWED.
4. SOME DIMENSIONS ARE TAKEN PROPORTIONATELY AS FEW AREAS ARE NOT APPROACHABLE.

NOTES:

SIGNATURE AND SEAL:

(Signature)
STHAAPATYA
House no. 696, Sector 11 B,
Chandigarh, 160011

SCALE: 1:100
1 2 3M
ORIGINAL DRAWING SIZE: A1

NORTH

DATE: 27.9.2015	DRG. NO.: 6
---------------------------	-----------------------

DRAWN BY:
STHAAPATYA

DRAWING TITLE:
ROOF PLAN

PROJECT :
ARCHITECTURAL DOCUMENTATION OF
MANOR VILLA, SHIMLA (H.P)

STHAAPATYA
HOUSE NO. 669, SECTOR 11 B,
CHANDIGARH, 160011
PHONE NO. : +91 94598 31540 |
+91 89882 68262 | +91 89882 68318 |
mail.sthaapatya@gmail.com


GENERAL NOTES:

1. ALL THE DIMENSIONS AND LEVELS ARE IN MILLIMETERS UNLESS MENTIONED OTHERWISE.
2. THIS DRAWING IS FOR ARCHITECTURAL PURPOSE ONLY.
3. DRAWING SHALL NOT BE SCALED, ONLY WRITTEN DIMENSIONS SHALL BE FOLLOWED.
4. SOME DIMENSIONS ARE TAKEN PROPORTIONATELY AS FEW AREAS ARE NOT APPROACHABLE.

NOTES:

 UNACCESSIBLE AREA

SIGNATURE AND SEAL:


STHAAPATYA
House no. 696, Sector 11 B,
Chandigarh, 160011

SCALE: 1:100
 ORIGINAL DRAWING SIZE: A1

NORTH


DATE: 27.9.2015
DRG. NO : 7

DRAWN BY:
STHAAPATYA

DRAWING TITLE:
BASEMENT R.C.P

PROJECT :
ARCHITECTURAL DOCUMENTATION OF
MANOR VILLA, SHIMLA (H.P)


STHAAPATYA

HOUSE NO. 669, SECTOR 11 B,
CHANDIGARH, 160011

PHONE NO. : +91 94598 31540 |

+91 89882 68262 | +91 89882 68318 |

mail.sthaapatya@gmail.com

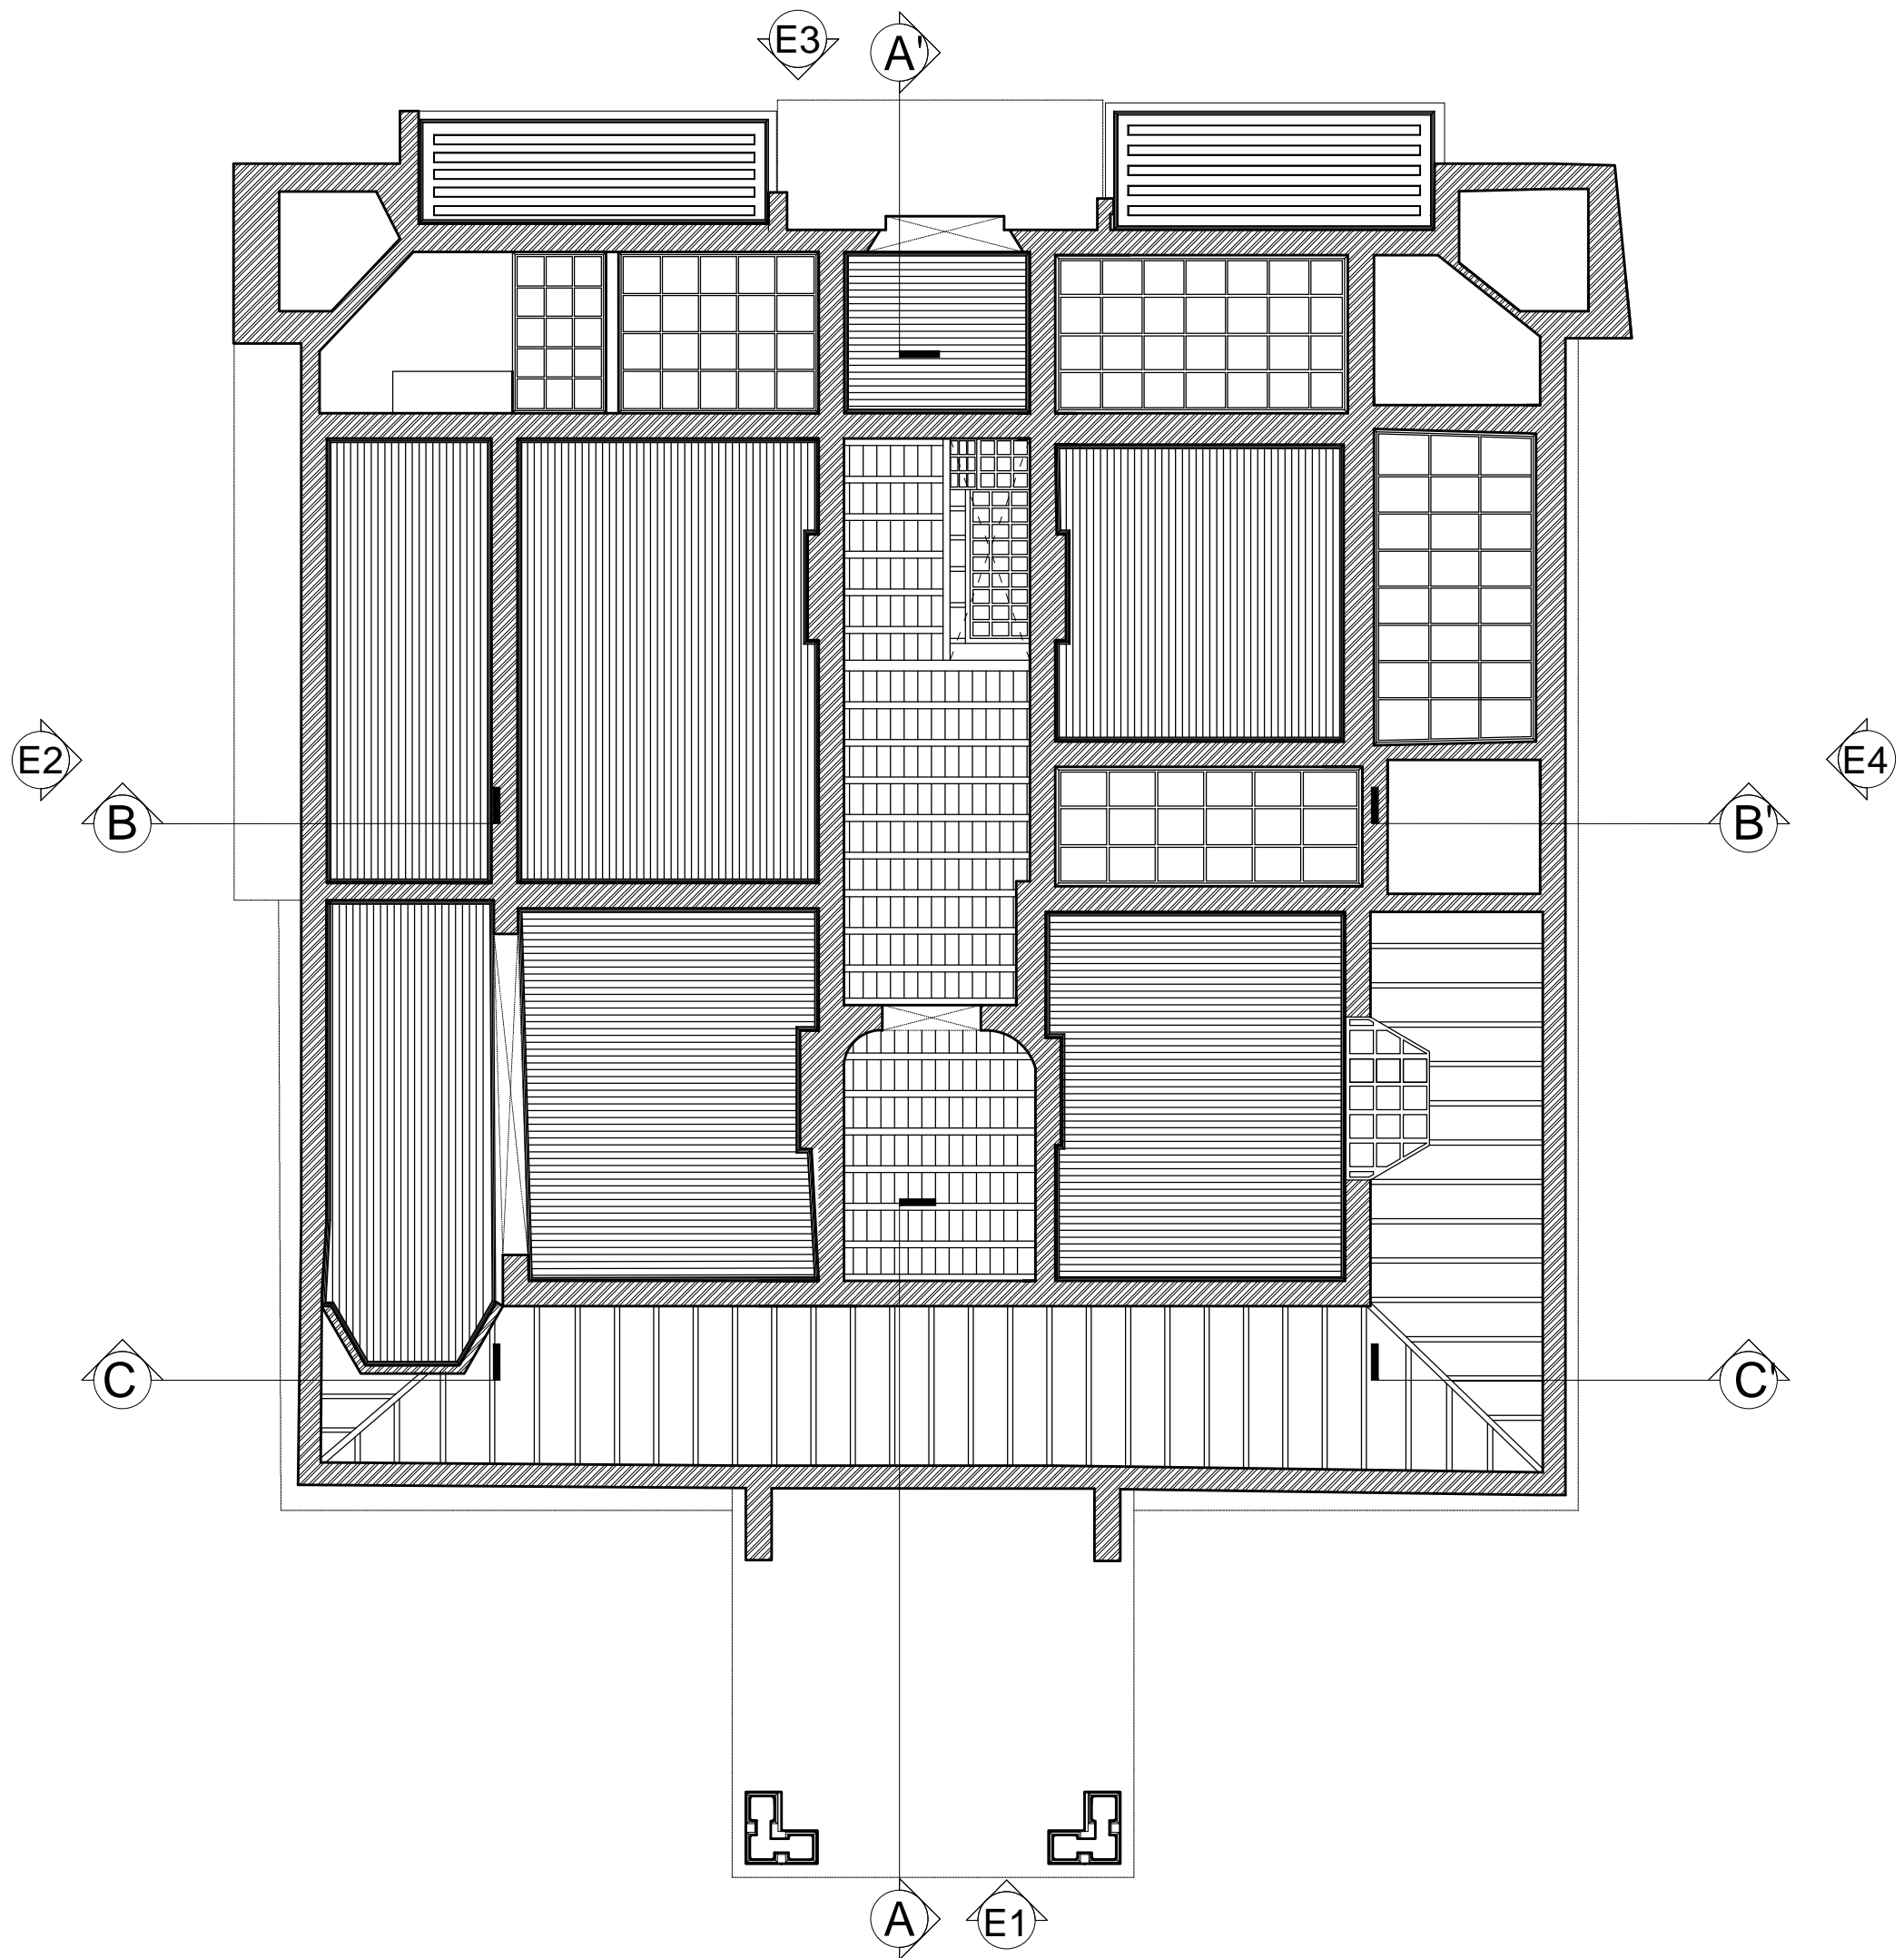

GENERAL NOTES:

1. ALL THE DIMENSIONS AND LEVELS ARE IN MILLIMETERS UNLESS MENTIONED OTHERWISE.
2. THIS DRAWING IS FOR ARCHITECTURAL PURPOSE ONLY.
3. DRAWING SHALL NOT BE SCALED, ONLY WRITTEN DIMENSIONS SHALL BE FOLLOWED.
4. SOME DIMENSIONS ARE TAKEN PROPORTIONATELY AS FEW AREAS ARE NOT APPROACHABLE.

NOTES:

SIGNATURE AND SEAL:

For Sthapatya
STHAAPATYA
House no. 696, Sector 11 B,
Chandigarh, 160011

SCALE: 1:100



ORIGINAL DRAWING SIZE: A1

NORTH



DATE:

27.9.2015

DRG. NO :

8

DRAWN BY:

STHAAPATYA

DRAWING TITLE:

G.F.L.R.C.P

PROJECT :

ARCHITECTURAL DOCUMENTATION OF
MANOR VILLA, SHIMLA (H.P)

STHAAPATYA

HOUSE NO. 669, SECTOR 11 B,
CHANDIGARH, 160011

PHONE NO. : +91 94598 31540 |

+91 89882 68262 | +91 89882 68318 |

mail.sthaapatya@gmail.com

GENERAL NOTES:

1. ALL THE DIMENSIONS AND LEVELS ARE IN MILLIMETERS UNLESS MENTIONED OTHERWISE.
2. THIS DRAWING IS FOR ARCHITECTURAL PURPOSE ONLY.
3. DRAWING SHALL NOT BE SCALED, ONLY WRITTEN DIMENSIONS SHALL BE FOLLOWED.
4. SOME DIMENSIONS ARE TAKEN PROPORTIONATELY AS FEW AREAS ARE NOT APPROACHABLE.

NOTES:

SIGNATURE AND SEAL:

Sthaapatya
(for Sthaapatya)
STHAAPATYA
House no. 696, Sector 11 B,
Chandigarh, 160011

SCALE: 1:100
1 2 3M
ORIGINAL DRAWING SIZE: A1

NORTH

DATE: 27.9.2015
DRG. NO : 9

DRAWN BY:
STHAAPATYA


DRAWING TITLE:
1F.L R.C.P

PROJECT -
ARCHITECTURAL DOCUMENTATION OF
MANOR VILLA, SHIMLA (H.P)

STHAAPATYA

HOUSE NO. 669, SECTOR 11 B,
CHANDIGARH, 160011

PHONE NO. : +91 94598 31540 |
+91 89882 68262 | +91 89882 68318 |
mail.sthaapatya@gmail.com

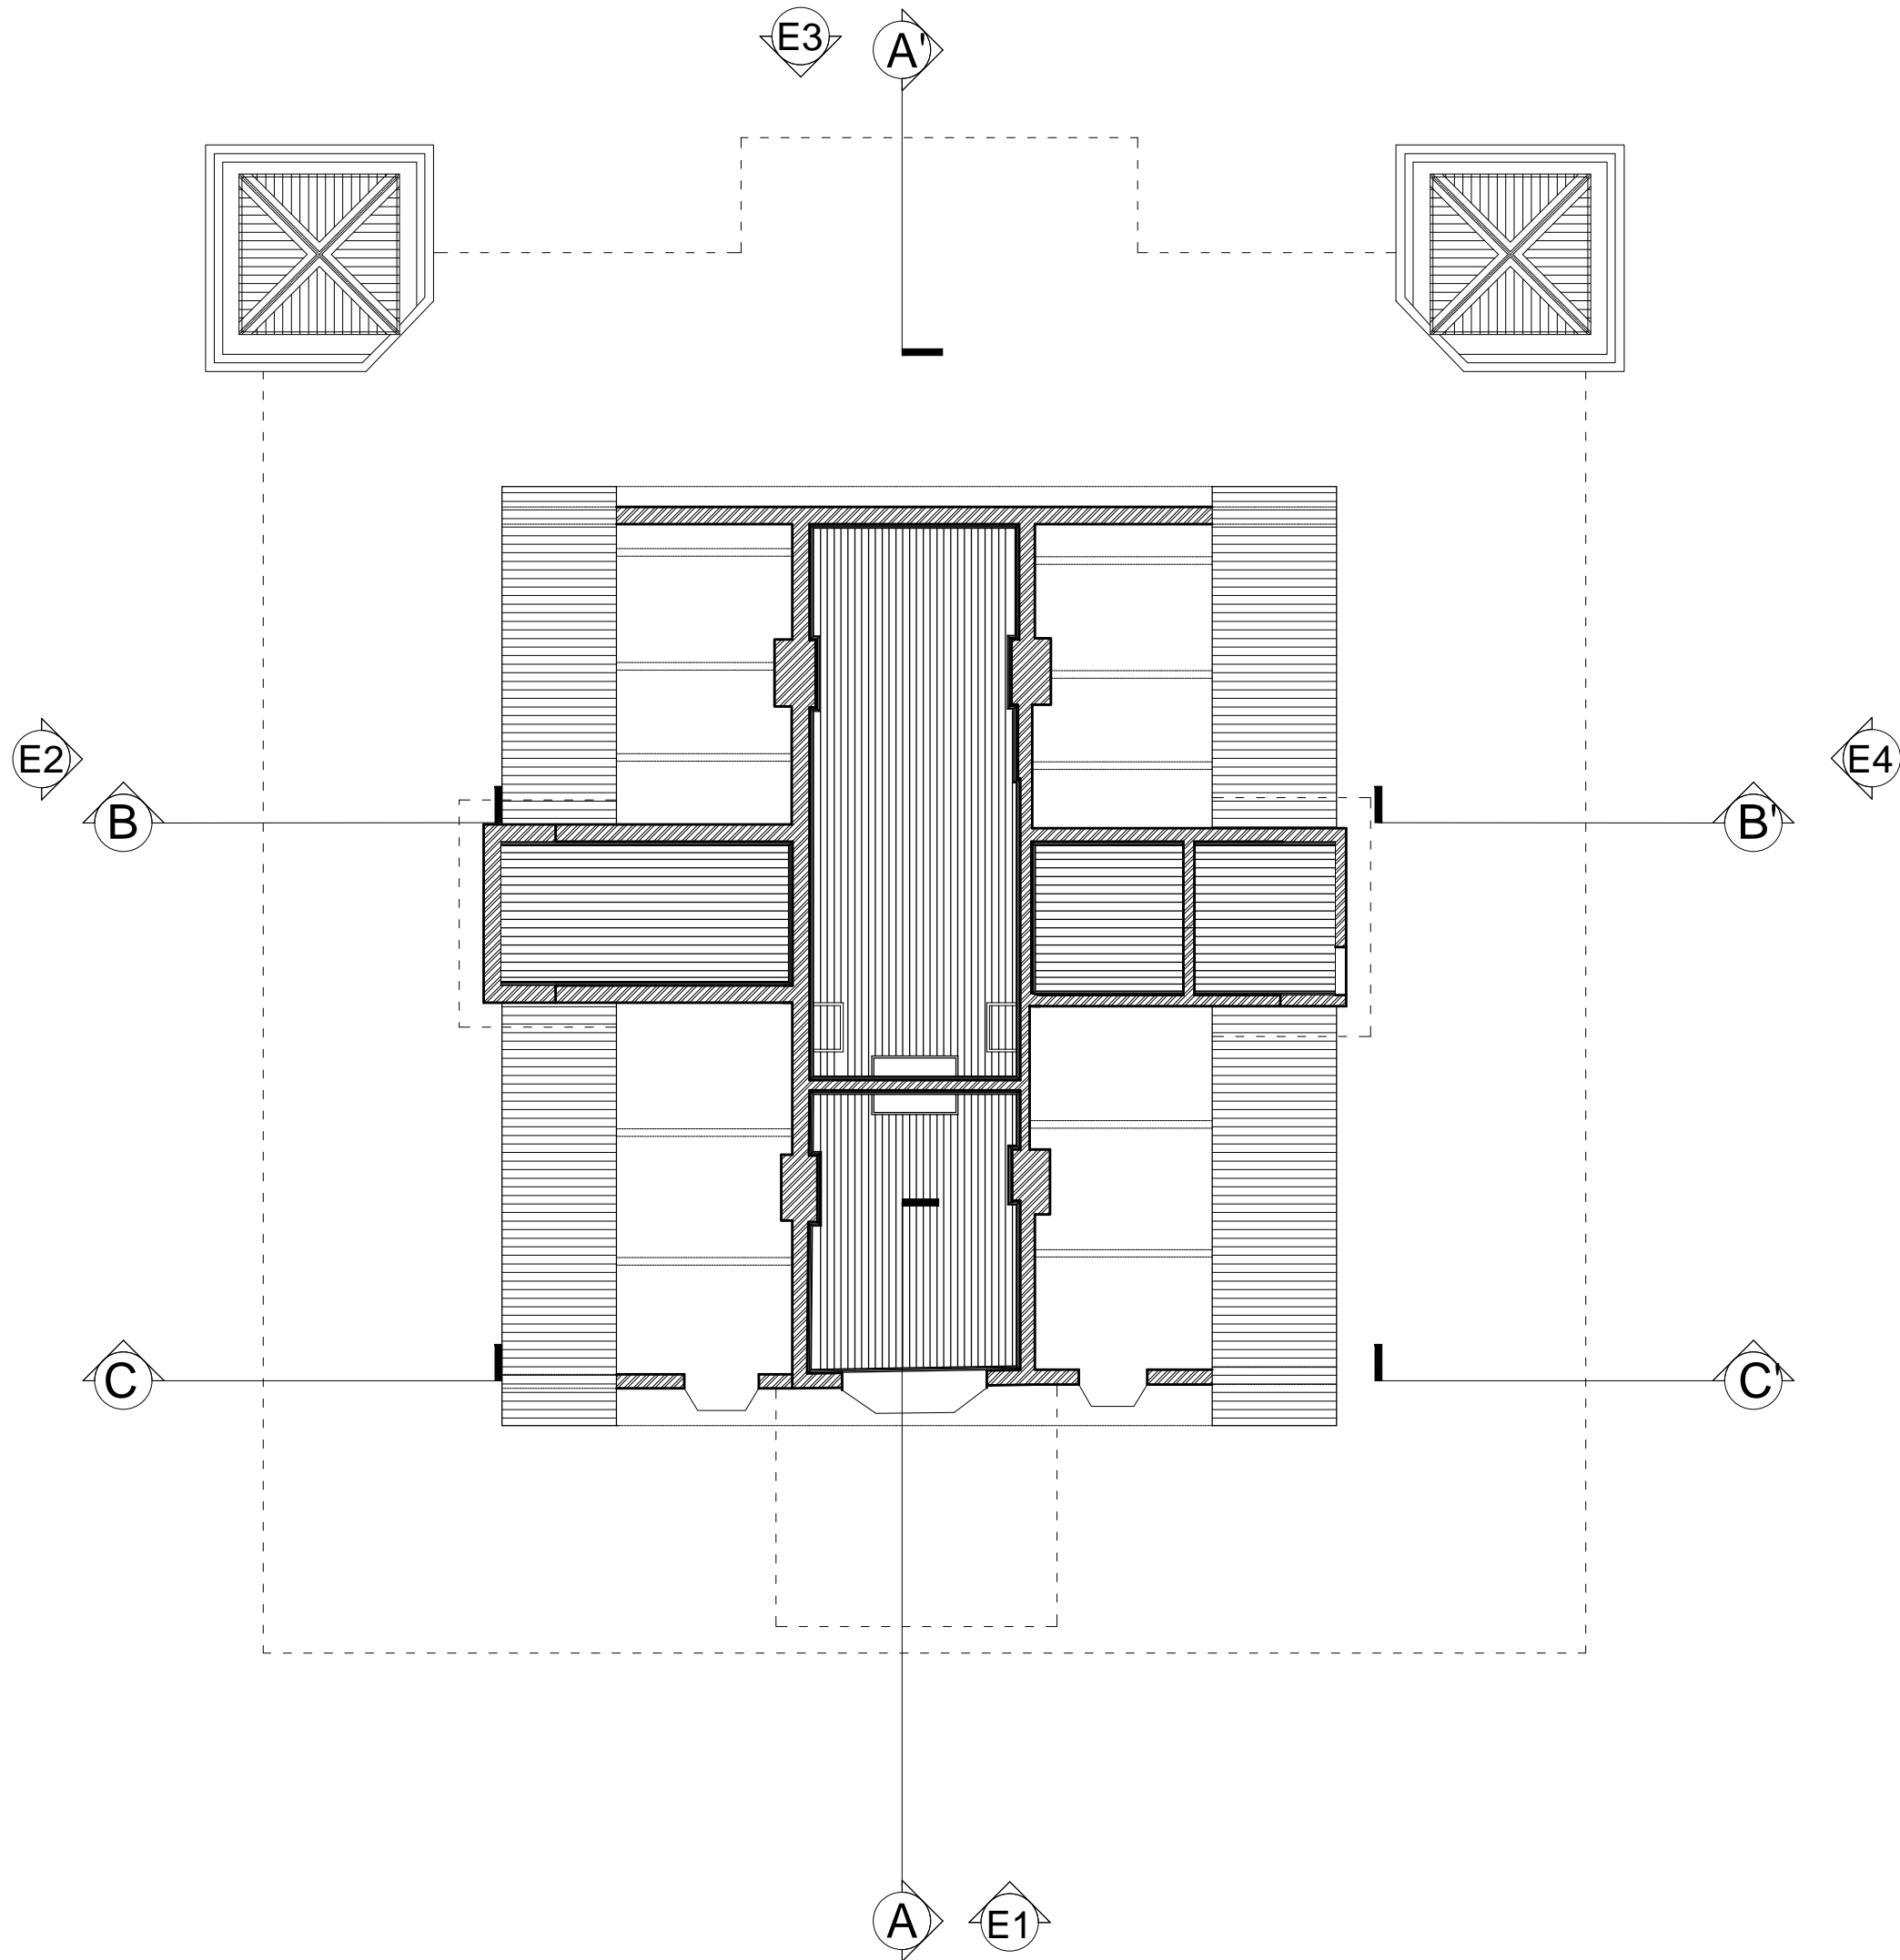

GENERAL NOTES:

1. ALL THE DIMENSIONS AND LEVELS ARE IN MILLIMETERS UNLESS MENTIONED OTHERWISE.
2. THIS DRAWING IS FOR ARCHITECTURAL PURPOSE ONLY.
3. DRAWING SHALL NOT BE SCALED, ONLY WRITTEN DIMENSIONS SHALL BE FOLLOWED.
4. SOME DIMENSIONS ARE TAKEN PROPORTIONATELY AS FEW AREAS ARE NOT APPROACHABLE.

NOTES:

SIGNATURE AND SEAL:

For Sthapatya
STHAAPATYA
House no. 696, Sector 11 B,
Chandigarh, 160011

SCALE: 1:100
1 2 3M
ORIGINAL DRAWING SIZE: A3

NORTH

DATE: 27.9.2015
DRG. NO.: 10

DRAWN BY:
STHAAPATYA

DRAWING TITLE:
2 F.L. R.C.P

PROJECT :
ARCHITECTURAL DOCUMENTATION OF
MANOR VILLA, SHIMLA (H.P)

STHAAPATYA

HOUSE NO. 669, SECTOR 11 B,
CHANDIGARH, 160011
PHONE NO. : +91 94598 31540 |
+91 89882 68262 | +91 89882 68318 |
mail.sthaapatya@gmail.com


GENERAL NOTES:

1. ALL THE DIMENSIONS AND LEVELS ARE IN MILLIMETERS UNLESS MENTIONED OTHERWISE.
2. THIS DRAWING IS FOR ARCHITECTURAL PURPOSE ONLY.
3. DRAWING SHALL NOT BE SCALED, ONLY WRITTEN DIMENSIONS SHALL BE FOLLOWED.
4. SOME DIMENSIONS ARE TAKEN PROPORTIONATELY AS FEW AREAS ARE NOT APPROACHABLE.

NOTES:

	<u>SURVEY STATION</u>
	<u>CONTOUR LINES</u>
	<u>TREE</u>
	<u>LAMP POST</u>
	<u>RETAINING WALL</u>
	<u>DRAINS</u>
	<u>FENING</u>

SIGNATURE AND SEAL:

 
STHAAPATYA
House no. 696, Sector 11 B,
Chandigarh, 160011

SCALE: 1:300

ORIGINAL DRAWING SIZE: A3

NORTH

DATE:
27.9.2015

DRG. NO :
11

DRAWN BY:
STHAAPATYA


DRAWING TITLE:
SITE SECTION

PROJECT :
ARCHITECTURAL DOCUMENTATION OF
MANOR VILLA, SHIMLA (H.P)

STHAAPATYA

HOUSE NO. 669, SECTOR 11 B,
CHANDIGARH, 160011

PHONE NO. : +91 94598 31540 |
+91 89882 68262 | +91 89882 68318 |
mail.sthaapatya@gmail.com

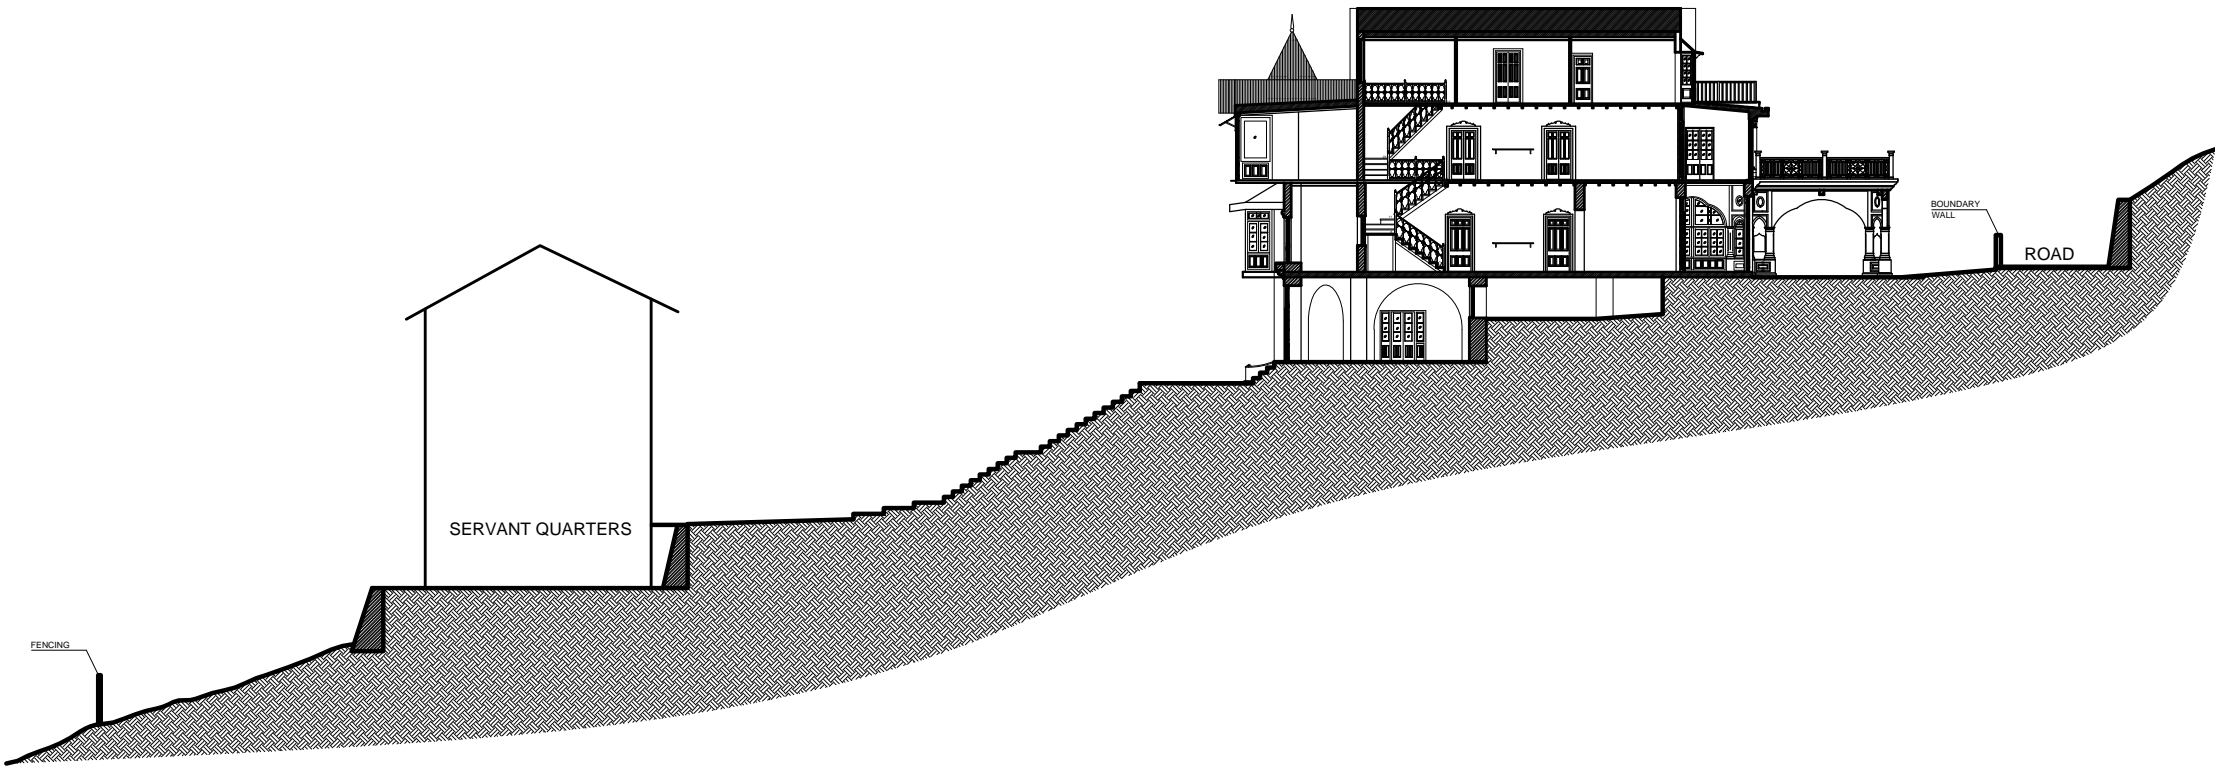

GENERAL NOTES:

1. ALL THE DIMENSIONS AND LEVELS ARE IN MILLIMETERS UNLESS MENTIONED OTHERWISE.
2. THIS DRAWING IS FOR ARCHITECTURAL PURPOSE ONLY.
3. DRAWING SHALL NOT BE SCALED, ONLY WRITTEN DIMENSIONS SHALL BE FOLLOWED.
4. SOME DIMENSIONS ARE TAKEN PROPORTIONATELY AS FEW AREAS ARE NOT APPROACHABLE.

NOTES:

UNACCESSIBLE AREA

SIGNATURE AND SEAL:

Sthaapatya
(for Sthaapatya)
STHAAPATYA
House no. 696, Sector 11 B,
Chandigarh, 160011

SCALE: 1:100
1 2 3M
ORIGINAL DRAWING SIZE: A1

NORTH

DATE: 27.9.2015
DRG. NO : 12

DRAWN BY:
STHAAPATYA

DRAWING TITLE:
SECTION AA'

PROJECT -
ARCHITECTURAL DOCUMENTATION OF
MANOR VILLA, SHIMLA (H.P)

STHAAPATYA

HOUSE NO. 669, SECTOR 11 B,
CHANDIGARH, 160011

PHONE NO. : +91 94598 31540 |

+91 89882 68262 | +91 89882 68318 |

mail.sthaapatya@gmail.com





GENERAL NOTES:

1. ALL THE DIMENSIONS AND LEVELS ARE IN MILLIMETERS UNLESS MENTIONED OTHERWISE.
2. THIS DRAWING IS FOR ARCHITECTURAL PURPOSE ONLY.
3. DRAWING SHALL NOT BE SCALED, ONLY WRITTEN DIMENSIONS SHALL BE FOLLOWED.
4. SOME DIMENSIONS ARE TAKEN PROPORTIONATELY AS FEW AREAS ARE NOT APPROACHABLE.

NOTES:

SIGNATURE AND SEAL:

For Sthaapatya
STHAAPATYA
House no. 696, Sector 11 B,
Chandigarh, 160011

SCALE: 1:100
1 2 3M
ORIGINAL DRAWING SIZE: A1

NORTH

DATE: 27.9.2015	DRG. NO. : 13
---------------------------	-------------------------

DRAWN BY:
STHAAPATYA

DRAWING TITLE:
SECTION BB'

PROJECT :
ARCHITECTURAL DOCUMENTATION OF
MANOR VILLA, SHIMLA (H.P)

STHAAPATYA

HOUSE NO. 669, SECTOR 11 B,
CHANDIGARH, 160011

PHONE NO. : +91 94598 31540 |

+91 89882 68262 | +91 89882 68318 |

mail.sthaapatya@gmail.com

GENERAL NOTES:

1. ALL THE DIMENSIONS AND LEVELS ARE IN MILLIMETERS UNLESS MENTIONED OTHERWISE.
2. THIS DRAWING IS FOR ARCHITECTURAL PURPOSE ONLY.
3. DRAWING SHALL NOT BE SCALED, ONLY WRITTEN DIMENSIONS SHALL BE FOLLOWED.
4. SOME DIMENSIONS ARE TAKEN PROPORTIONATELY AS FEW AREAS ARE NOT APPROACHABLE.

NOTES:

SIGNATURE AND SEAL:

For Sthapatya
STHAAPATYA
House no. 696, Sector 11 B,
Chandigarh, 160011

SCALE: 1:100
1 2 3M
ORIGINAL DRAWING SIZE: A1

NORTH

DATE: 27.9.2015
DRG. NO : 14

DRAWN BY:
STHAAPATYA

DRAWING TITLE:
SECTION CC'

PROJECT :
ARCHITECTURAL DOCUMENTATION OF
MANOR VILLA, SHIMLA (H.P)

STHAAPATYA

HOUSE NO. 669, SECTOR 11 B,
CHANDIGARH, 160011

PHONE NO. : +91 94598 31540 |

+91 89882 68262 | +91 89882 68318 |

mail.sthaapatya@gmail.com





GENERAL NOTES:

1. ALL THE DIMENSIONS AND LEVELS ARE IN MILLIMETERS UNLESS MENTIONED OTHERWISE.
2. THIS DRAWING IS FOR ARCHITECTURAL PURPOSE ONLY.
3. DRAWING SHALL NOT BE SCALED, ONLY WRITTEN DIMENSIONS SHALL BE FOLLOWED.
4. SOME DIMENSIONS ARE TAKEN PROPORTIONATELY AS FEW AREAS ARE NOT APPROACHABLE.

NOTES:

SIGNATURE AND SEAL:

(Signature)
STHAAPATYA
House no. 696, Sector 11 B,
Chandigarh, 160011

SCALE: 1:100



ORIGINAL DRAWING SIZE: A3

NORTH

DATE:

27.9.2015

DRG. NO.:

15

DRAWN BY:

STHAAPATYA

DRAWING TITLE:

ELEVATION-1

PROJECT:

ARCHITECTURAL DOCUMENTATION OF
MANOR VILLA, SHIMLA (H.P)


STHAAPATYA

HOUSE NO. 669, SECTOR 11 B,
CHANDIGARH, 160011

PHONE NO. : +91 94598 31540 |

+91 89882 68262 | +91 89882 68318 |

mail.sthaapatya@gmail.com

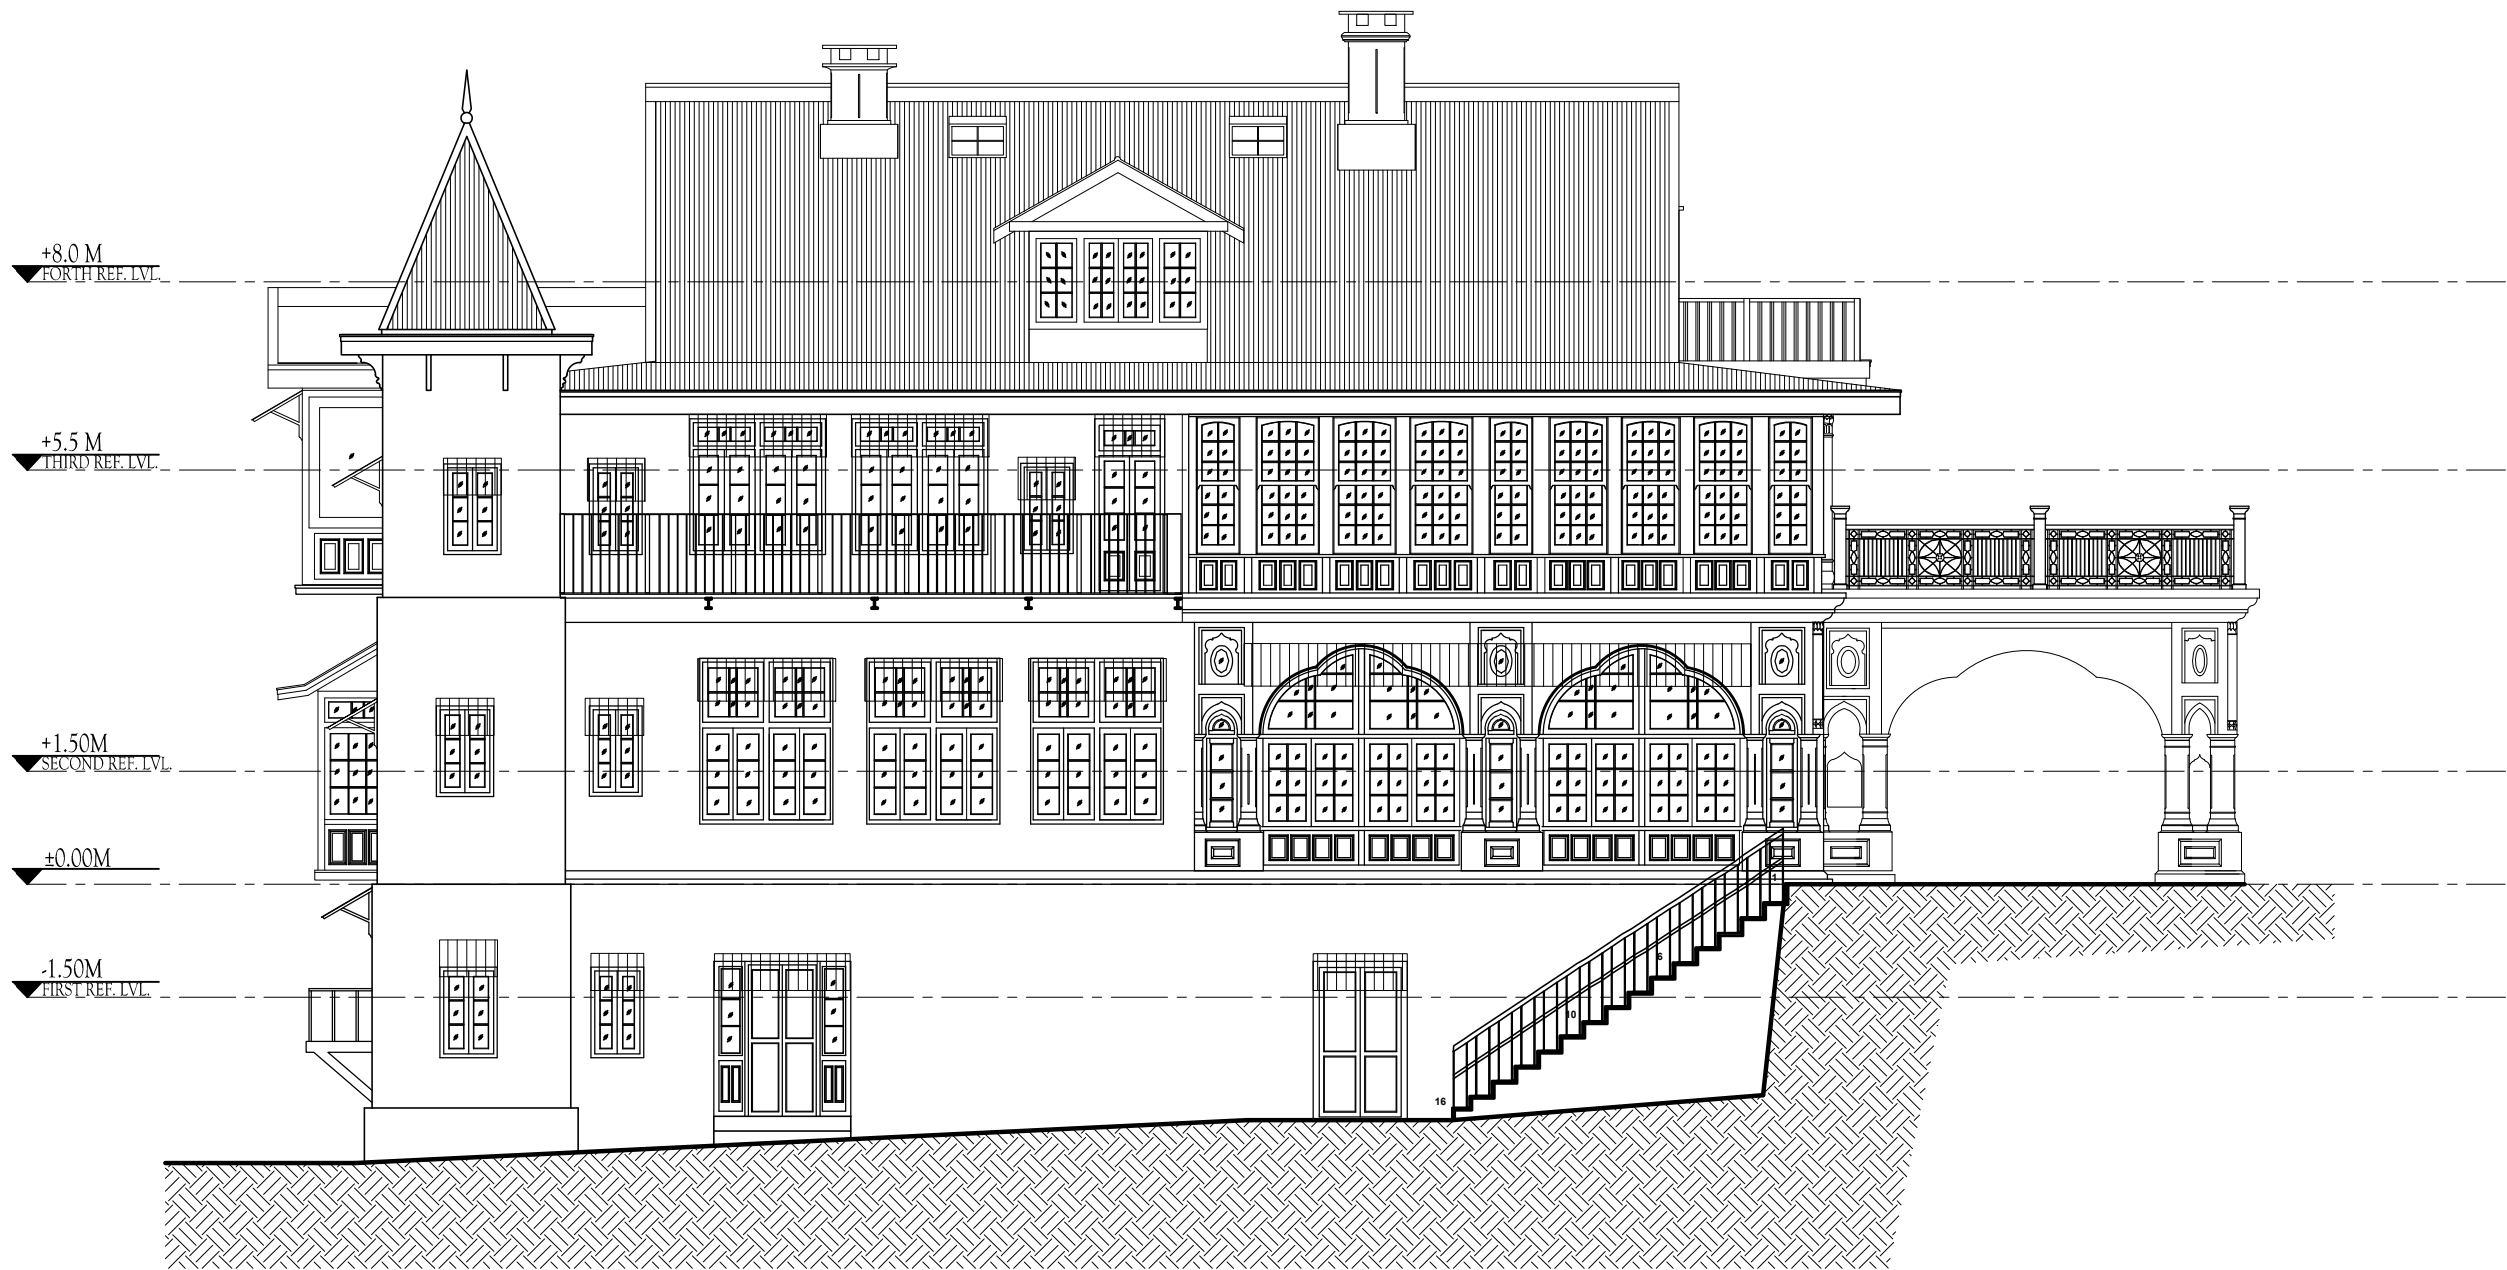

GENERAL NOTES:

1. ALL THE DIMENSIONS AND LEVELS ARE IN MILLIMETERS UNLESS MENTIONED OTHERWISE.
2. THIS DRAWING IS FOR ARCHITECTURAL PURPOSE ONLY.
3. DRAWING SHALL NOT BE SCALED, ONLY WRITTEN DIMENSIONS SHALL BE FOLLOWED.
4. SOME DIMENSIONS ARE TAKEN PROPORTIONATELY AS FEW AREAS ARE NOT APPROACHABLE.

NOTES:

SIGNATURE AND SEAL:

For Sthapatya
STHAAPATYA
House no. 696, Sector 11 B,
Chandigarh, 160011

SCALE: 1:100



ORIGINAL DRAWING SIZE: A3

NORTH

DATE:

27.9.2015

DRG. NO. :

16

DRAWN BY:

STHAAPATYA

DRAWING TITLE:

ELEVATION-2

PROJECT :

ARCHITECTURAL DOCUMENTATION OF
MANOR VILLA, SHIMLA (H.P)

STHAAPATYA

HOUSE NO. 669, SECTOR 11 B,
CHANDIGARH, 160011

PHONE NO. : +91 94598 31540 |

+91 89882 68262 | +91 89882 68318 |

mail.sthaapatya@gmail.com

GENERAL NOTES:

- ALL THE DIMENSIONS AND LEVELS ARE IN MILLIMETERS UNLESS MENTIONED OTHERWISE.
- THIS DRAWING IS FOR ARCHITECTURAL PURPOSE ONLY.
- DRAWING SHALL NOT BE SCALED, ONLY WRITTEN DIMENSIONS SHALL BE FOLLOWED.
- SOME DIMENSIONS ARE TAKEN PROPORTIONATELY AS FEW AREAS ARE NOT APPROACHABLE.

NOTES:

SIGNATURE AND SEAL:

For Sthapatya
STHAAPATYA
House no. 696, Sector 11 B,
Chandigarh, 160011

SCALE: 1:100



ORIGINAL DRAWING SIZE: A3

NORTH

DATE:

27.9.2015

DRG. NO :

17

DRAWN BY:

STHAAPATYA

DRAWING TITLE:

ELEVATION-3

PROJECT :

ARCHITECTURAL DOCUMENTATION OF
MANOR VILLA, SHIMLA (H.P)

STHAAPATYA

HOUSE NO. 669, SECTOR 11 B,
CHANDIGARH, 160011

PHONE NO. : +91 94598 31540 |
+91 89882 68262 | +91 89882 68318 |
mail.sthaapatya@gmail.com



GENERAL NOTES:

- ALL THE DIMENSIONS AND LEVELS ARE IN MILLIMETERS UNLESS MENTIONED OTHERWISE.
- THIS DRAWING IS FOR ARCHITECTURAL PURPOSE ONLY.
- DRAWING SHALL NOT BE SCALED, ONLY WRITTEN DIMENSIONS SHALL BE FOLLOWED.
- SOME DIMENSIONS ARE TAKEN PROPORTIONATELY AS FEW AREAS ARE NOT APPROACHABLE.

NOTES:

SIGNATURE AND SEAL:

Sthaapatya
(for Sthaapatya)
STHAAPATYA
House no. 696, Sector 11 B,
Chandigarh, 160011

SCALE: 1:100
1 2 3M
ORIGINAL DRAWING SIZE: A3

NORTH

DATE: 27.9.2015
DRG. NO : 18

DRAWN BY:
STHAAPATYA

DRAWING TITLE:
ELEVATION-4

PROJECT -
ARCHITECTURAL DOCUMENTATION OF
MANOR VILLA, SHIMLA (H.P)

STHAAPATYA

HOUSE NO. 669, SECTOR 11 B,
CHANDIGARH, 160011
PHONE NO. : +91 94598 31540 |
+91 89882 68262 | +91 89882 68318 |
mail.sthaapatya@gmail.com

