



GROUND FLOOR PLAN

PROJECT	NOTES	DRG. TITLE : GROUND FLOOR PLAN	SCALE 1:200	NORTH	SABARMATI ASHRAM PRESERVATION AND MEMORIAL TRUST साबरमती आश्रम प्रिजर्वेशन अँड मेमोरियल ट्रस्ट Gandhi Smarak Sangrahalaya, Gandhi Ashram, Ahmedabad - 380 027 गांधी स्मारक संग्रहालय, गांधी आश्रम, अहमदाबाद - ३८० ०२७ ☎ (O) 27557277 (R) 27556659 Fax: 27560569 Email: mahatma@gandhiashramsabarmati.org
MAIN COLLEGE BUILDING JB SCIENCE COLLEGE WARDHA , MAHARASHTRA		DRG. NO. : GHSM/WED/JB/01/01 DATE : 12-02-2016	DRAWN BY : PURVA CHECKED BY : SOURAV		

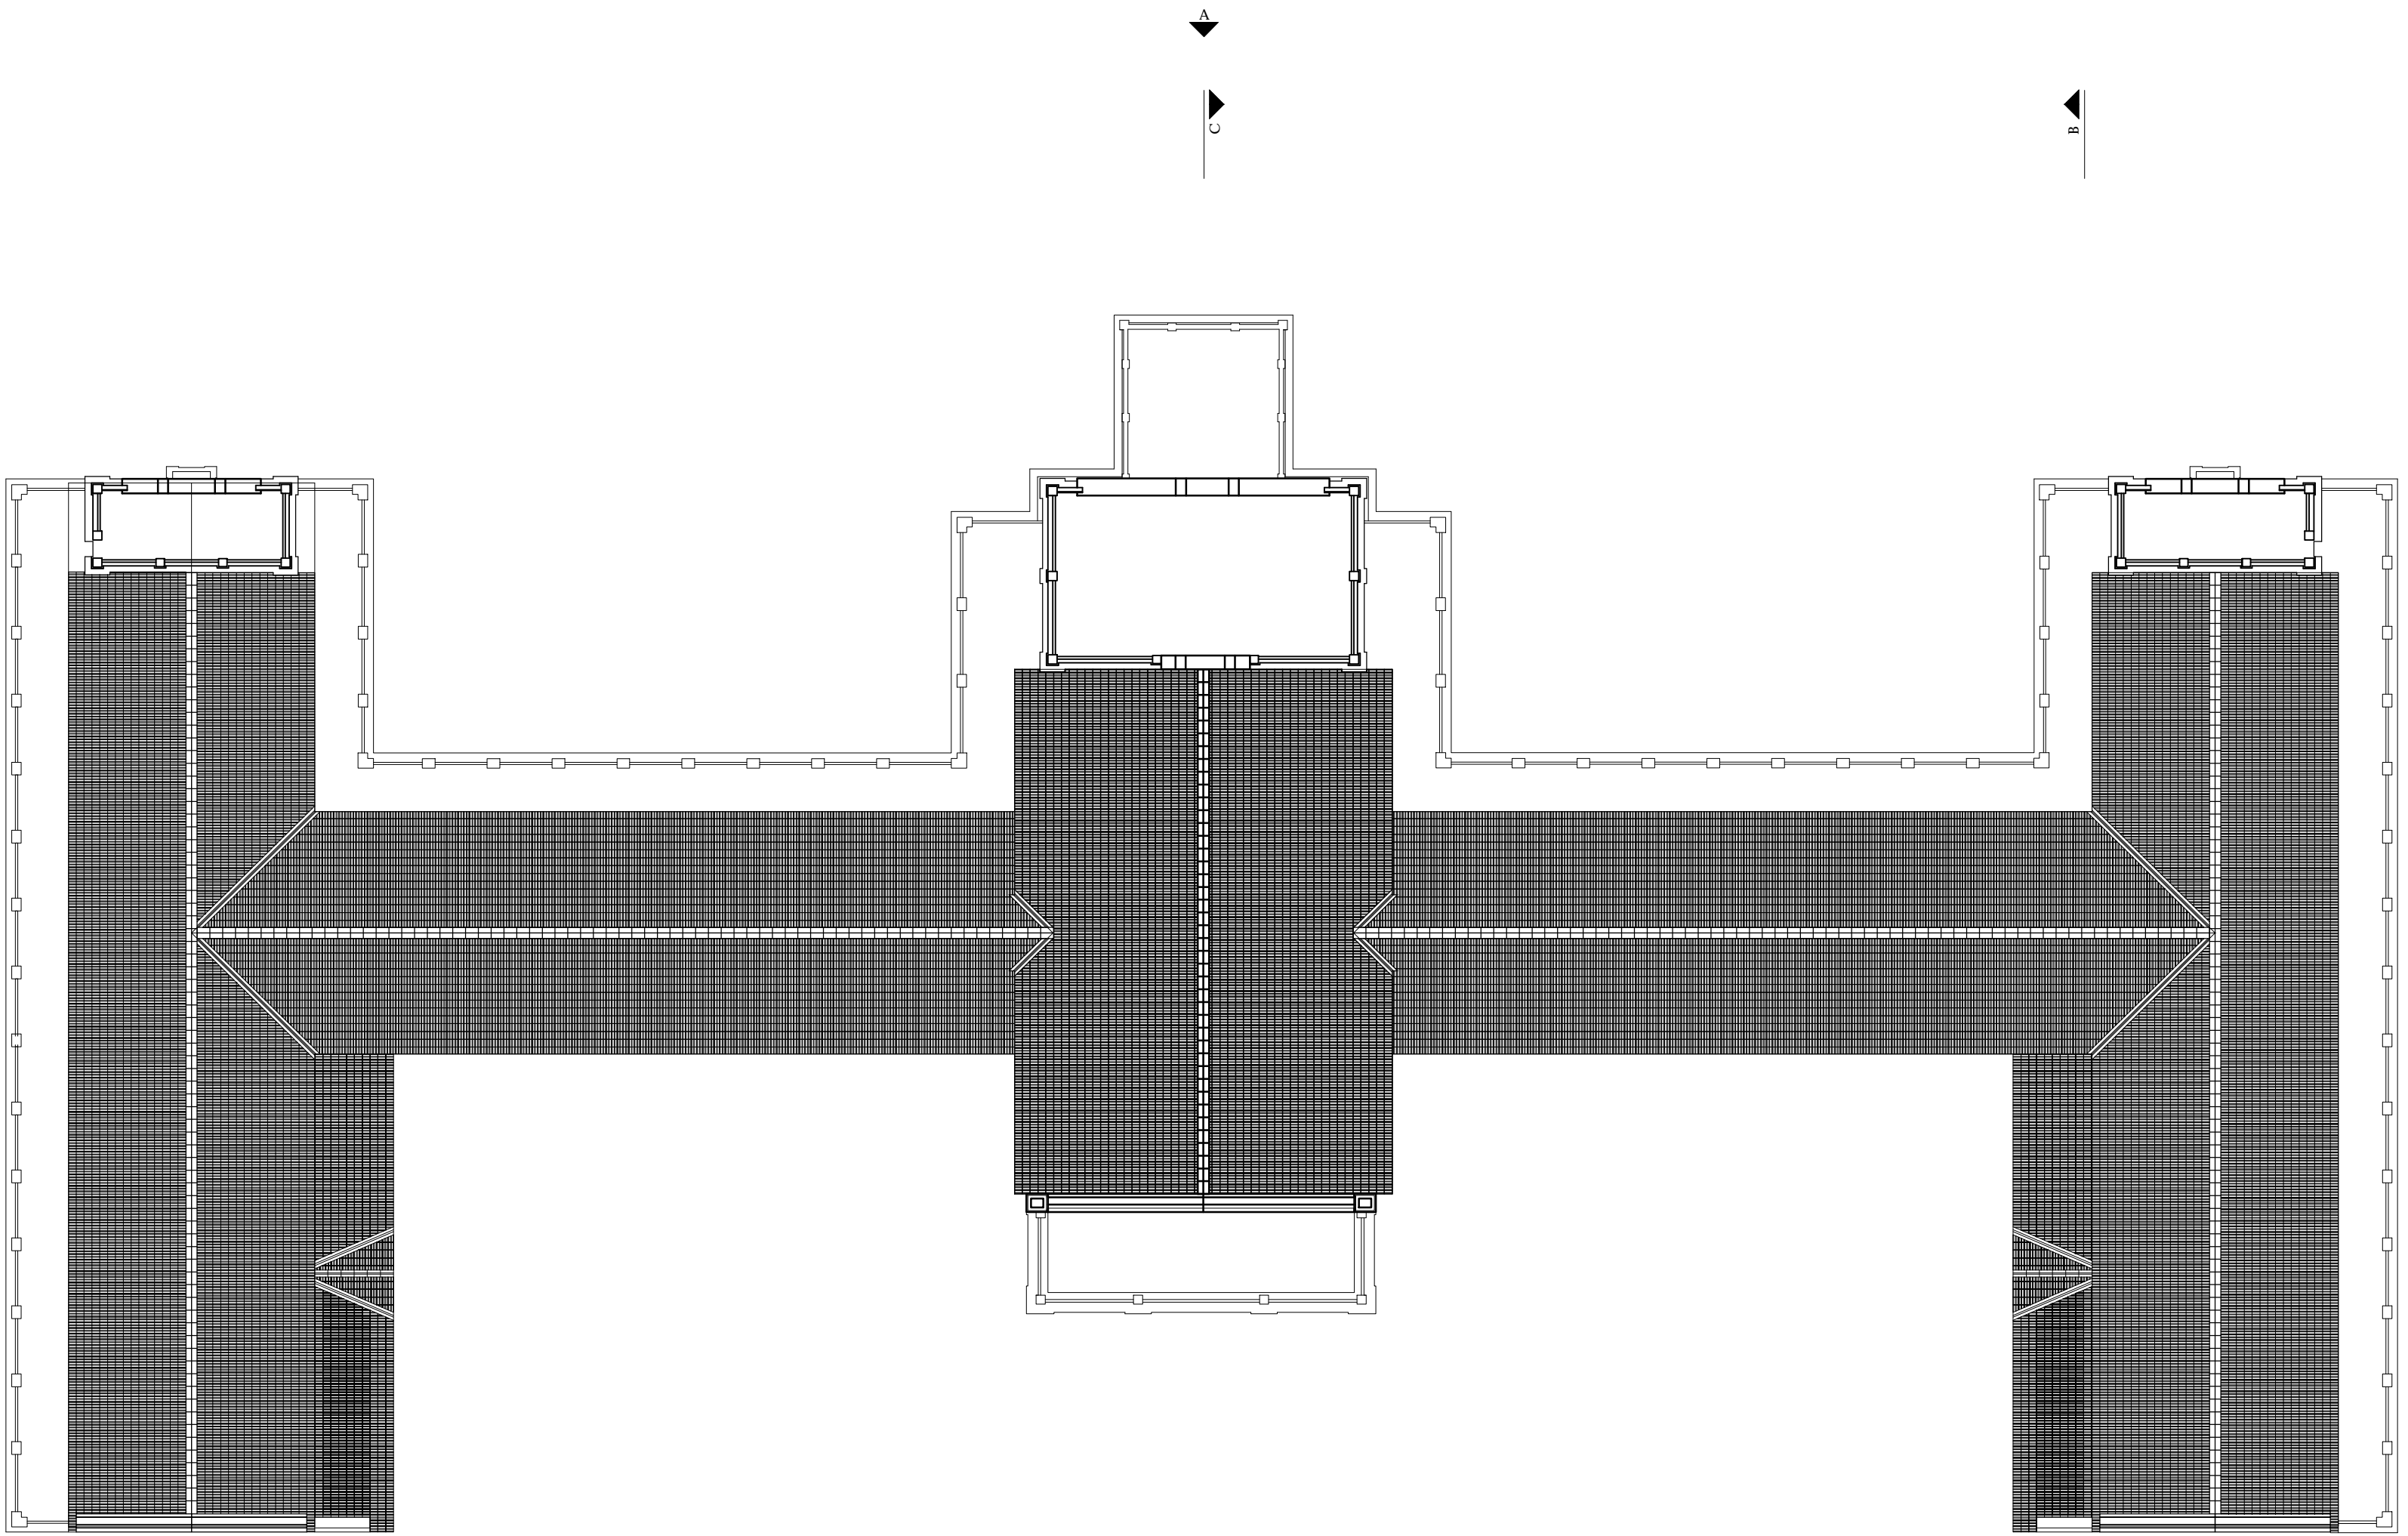

ROOF PLAN


<p>PROJECT</p> <p>MAIN COLLEGE BUILDING JB SCIENCE COLLEGE WARDHA , MAHARASHTRA</p>	<p>NOTES</p>	<p>DRG. TITLE : ROOF PLAN</p> <p>DRG. NO. : GHSM/WRD/JB/01/03</p> <p>DATE : 12-02-2016</p>	<p>SCALE 1:200</p> <p>DRAWN BY : PURVA</p> <p>CHECKED BY : SOURAV</p> <div data-bbox="2012 2005 2380 2047"></div>	<p>NORTH</p> <div data-bbox="2410 1990 2472 2062"></div>	<div data-bbox="2487 1984 2537 2062"></div> <p>SABARMATI ASHRAM PRESERVATION AND MEMORIAL TRUST સાબરમતી આશ્રમ પ્રિઝર્વેશન એન્ડ મેમોરિયલ ટ્રસ્ટ Gandhi Smarak Sangrahalaya, Gandhi Ashram, Ahmedabad - 380 027 ગાંધી સ્મારક સંગ્રહાલય, ગાંધી આશ્રમ, અહમદાબાદ - ૩૮૦ ૦૨૭ ☎ (O) 27557277 (R) 27556659 Fax: 27560569 Email: mahatma@gandhiashramahmedabad.org</p>
---------------------------------------------------------------------------------------------	--------------	---------------------------------------------------------------------------------------------------	---	----------------------------------------------------------	---

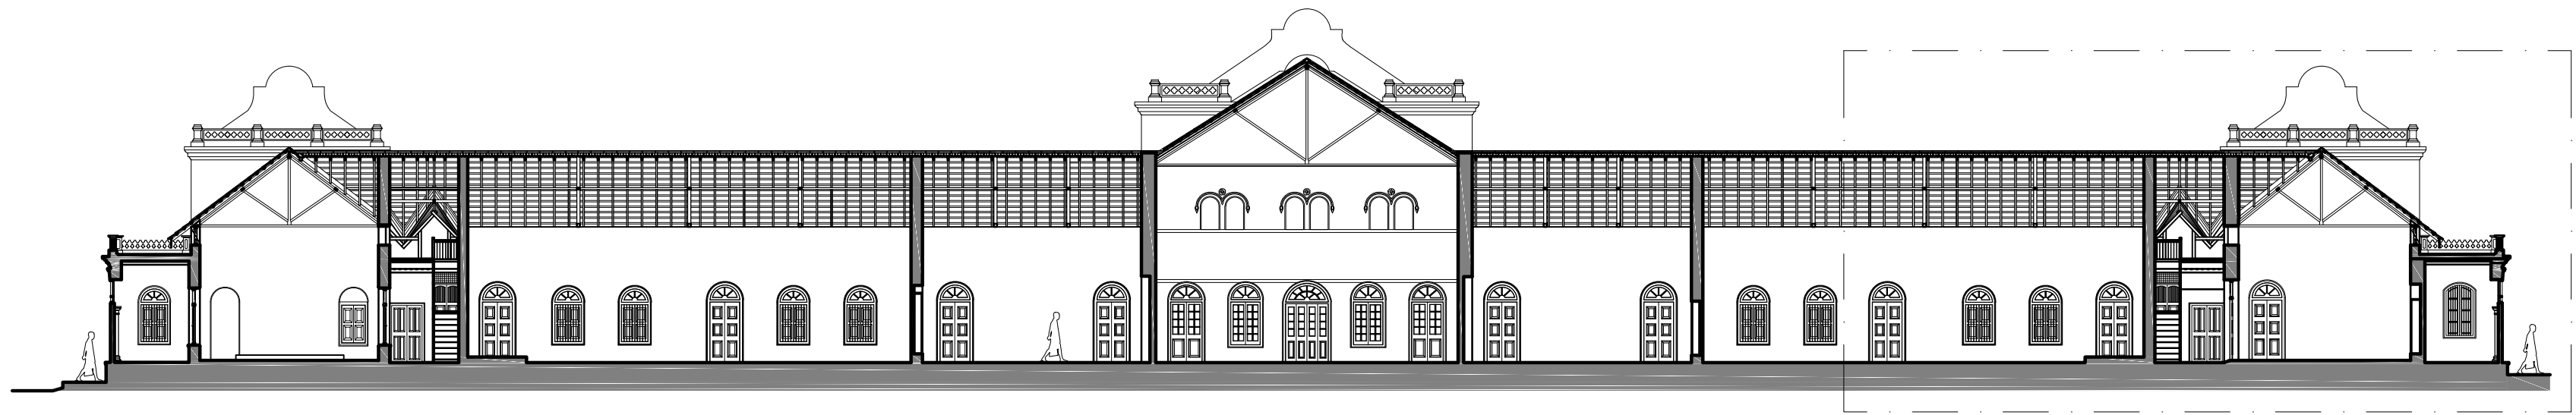

SECTION AA




SECTION BB

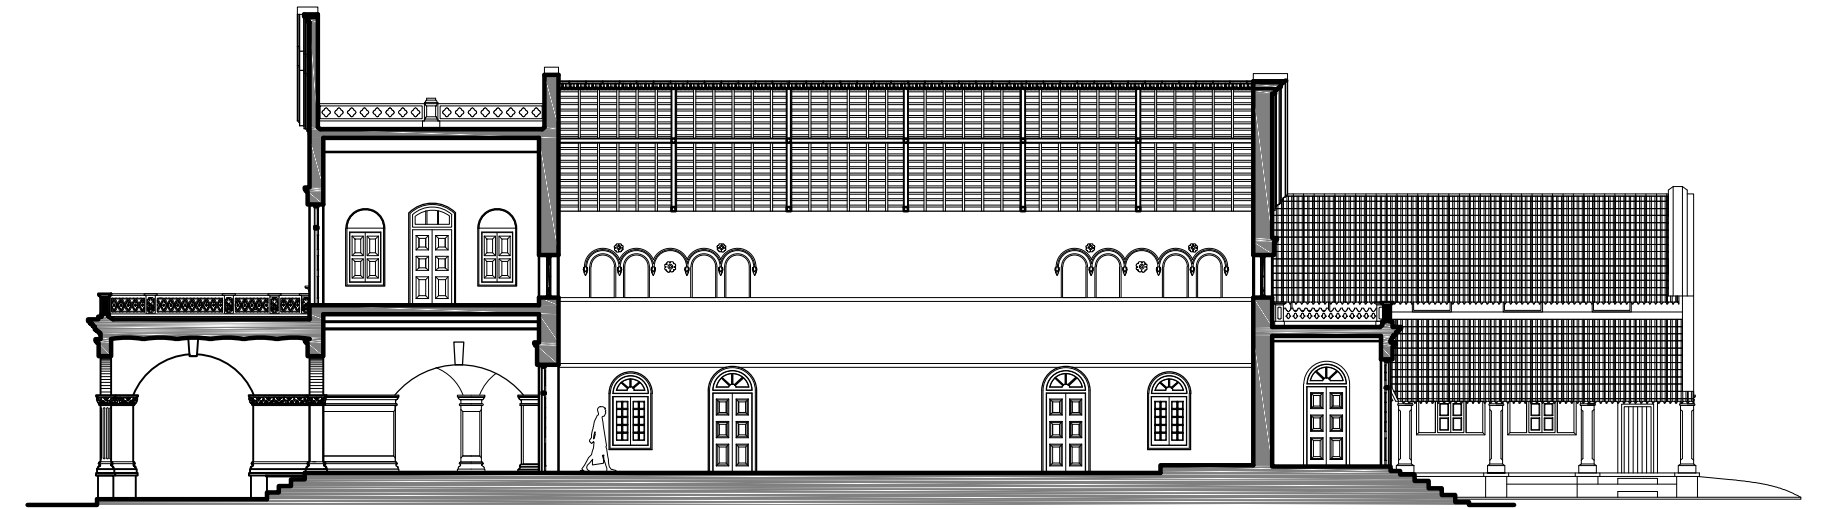


SECTION CC




ENLARGED SECTION AA

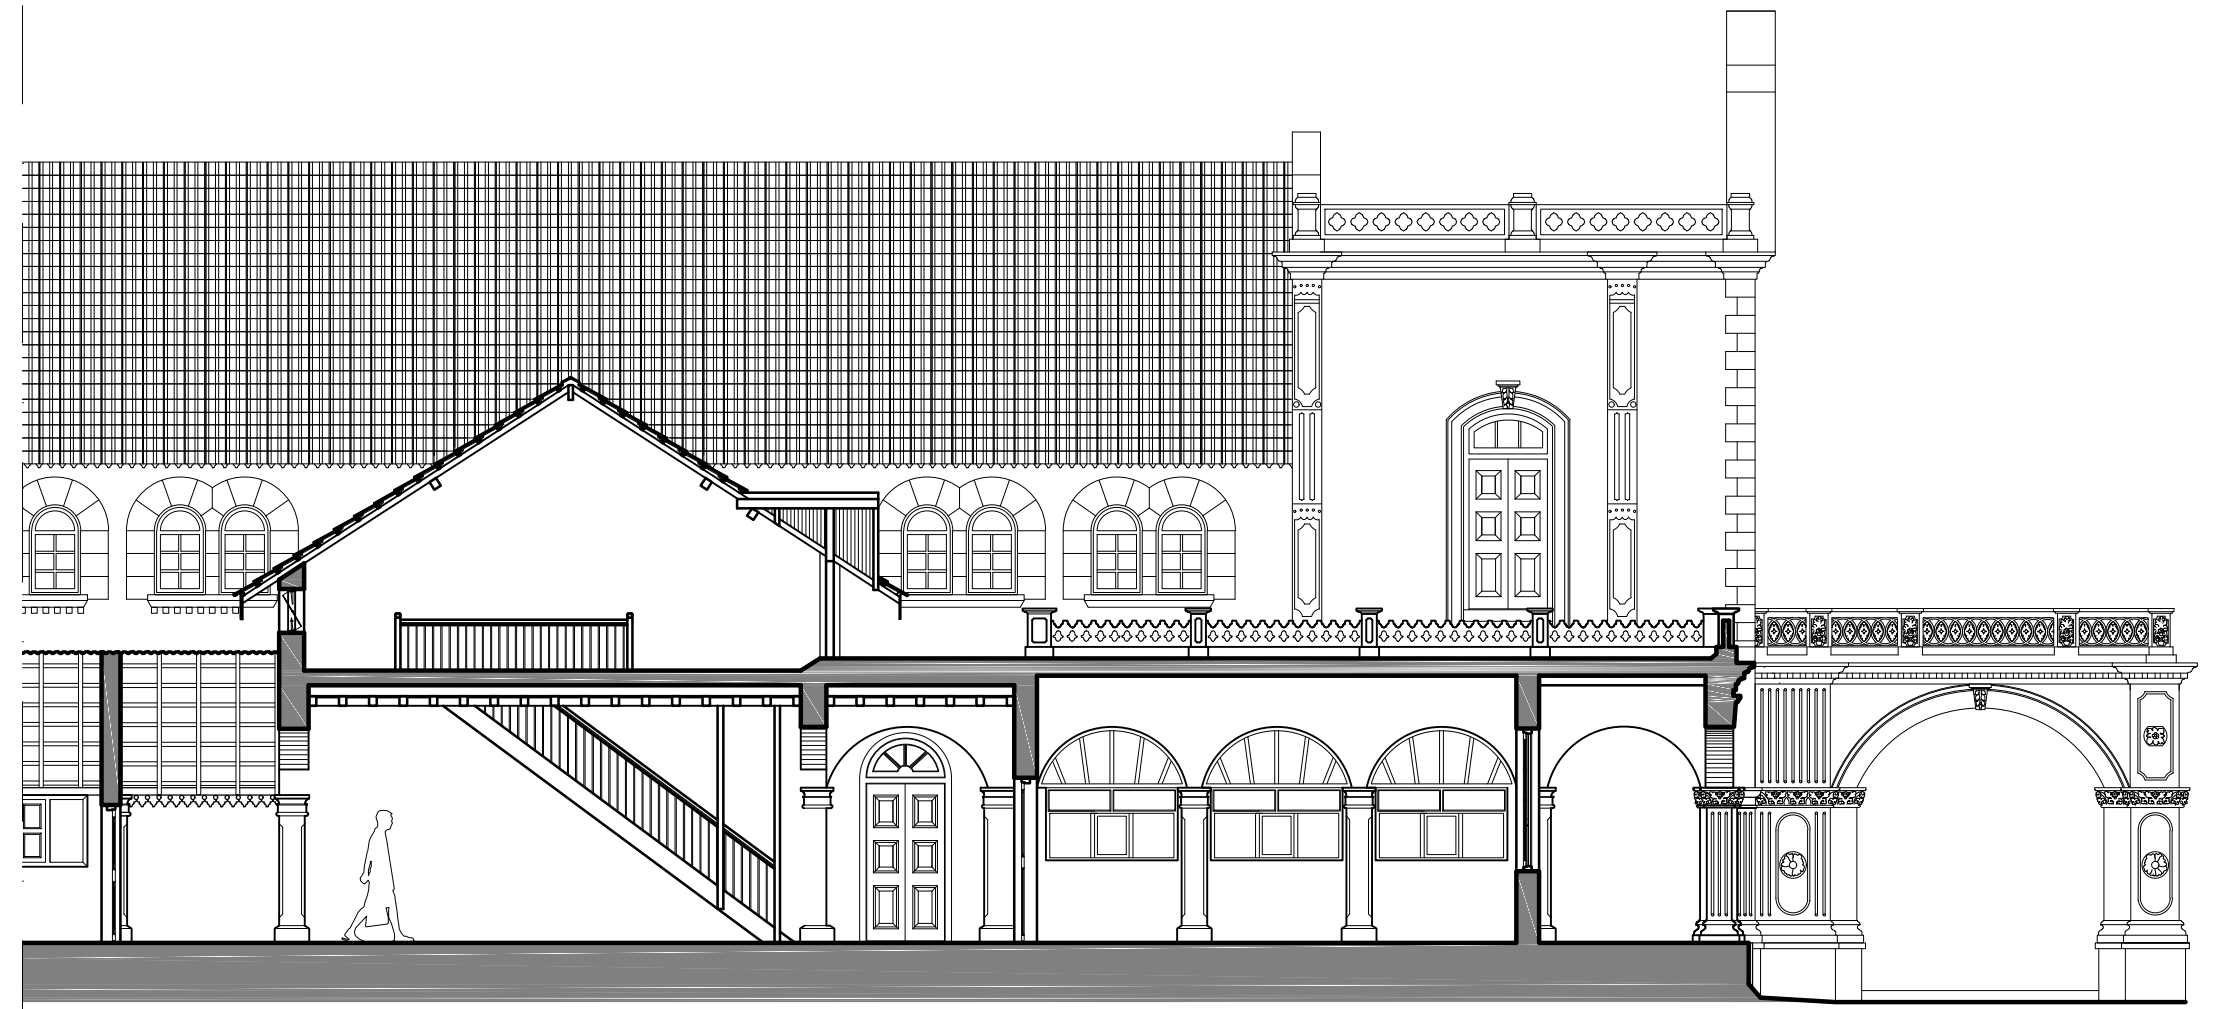

ENLARGED SECTION BB

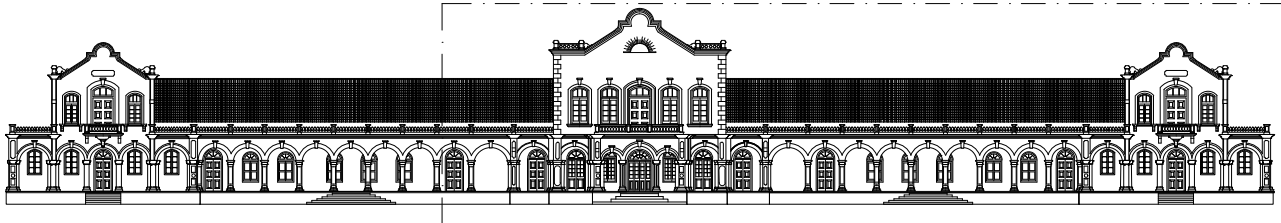


ELEVATION A

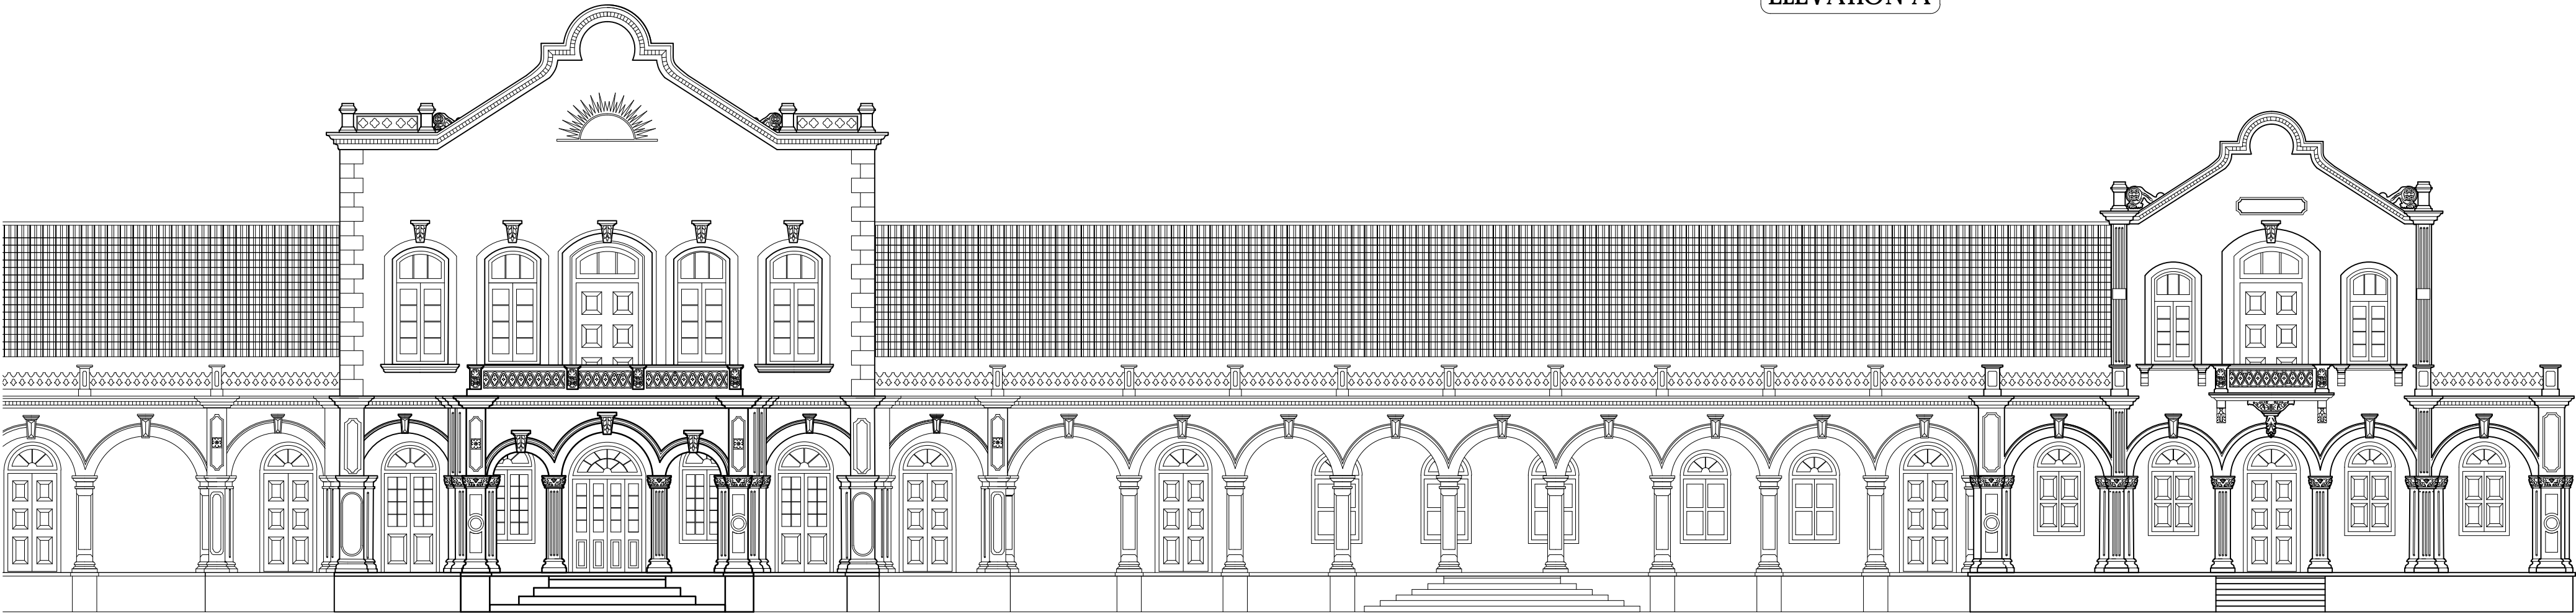


ENLARGED ELEVATION A



ELEVATION B

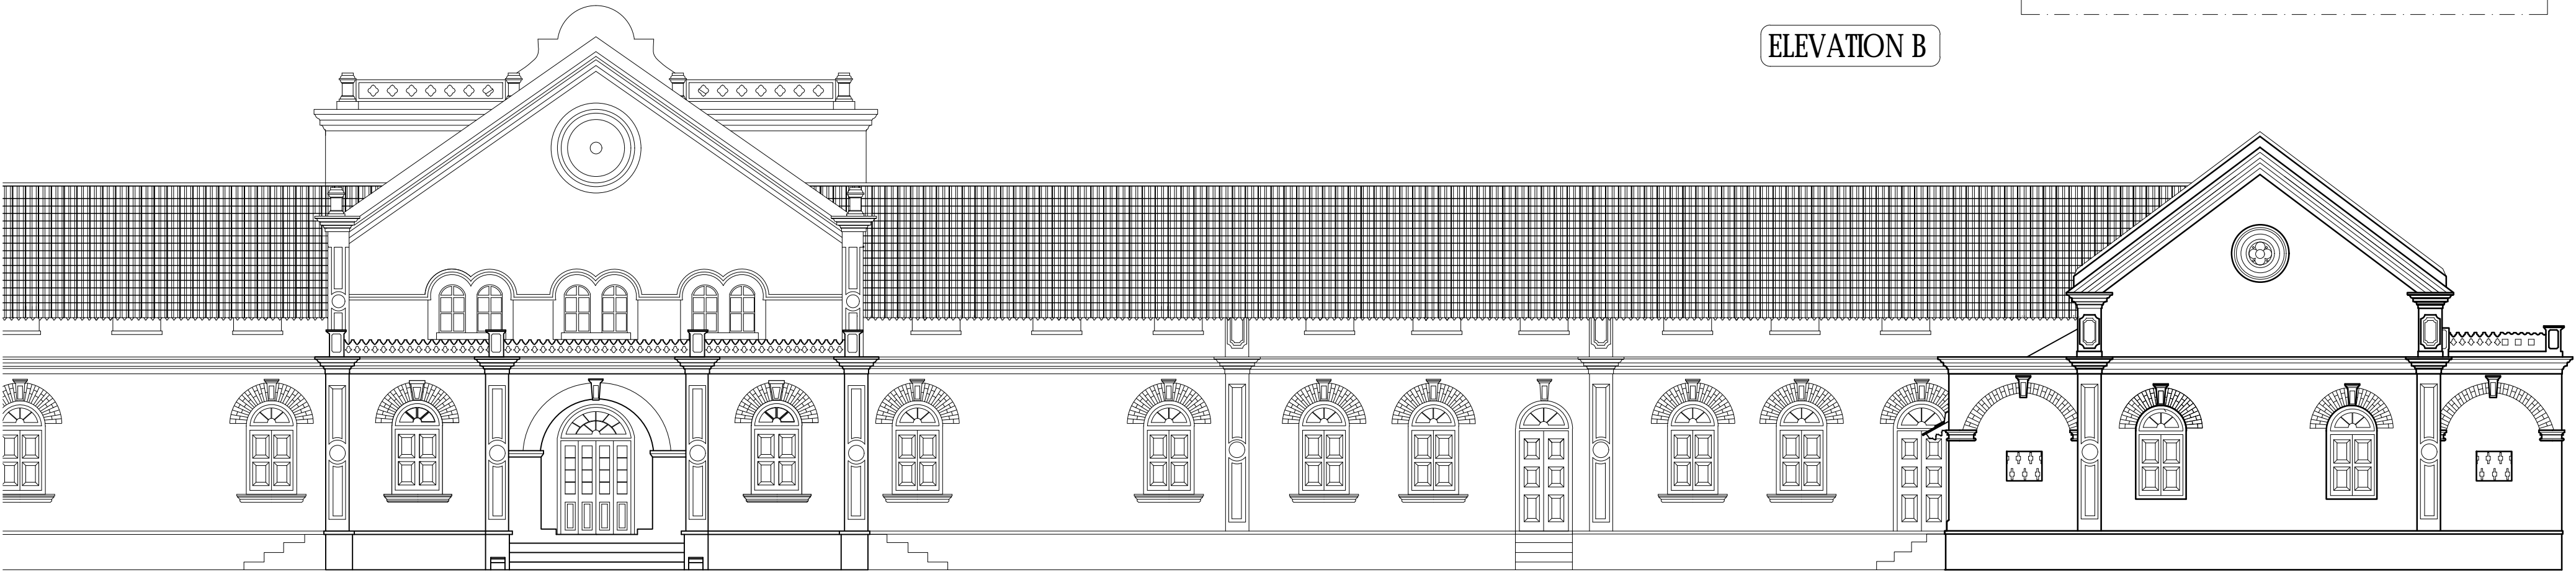

ENLARGED ELEVATION B

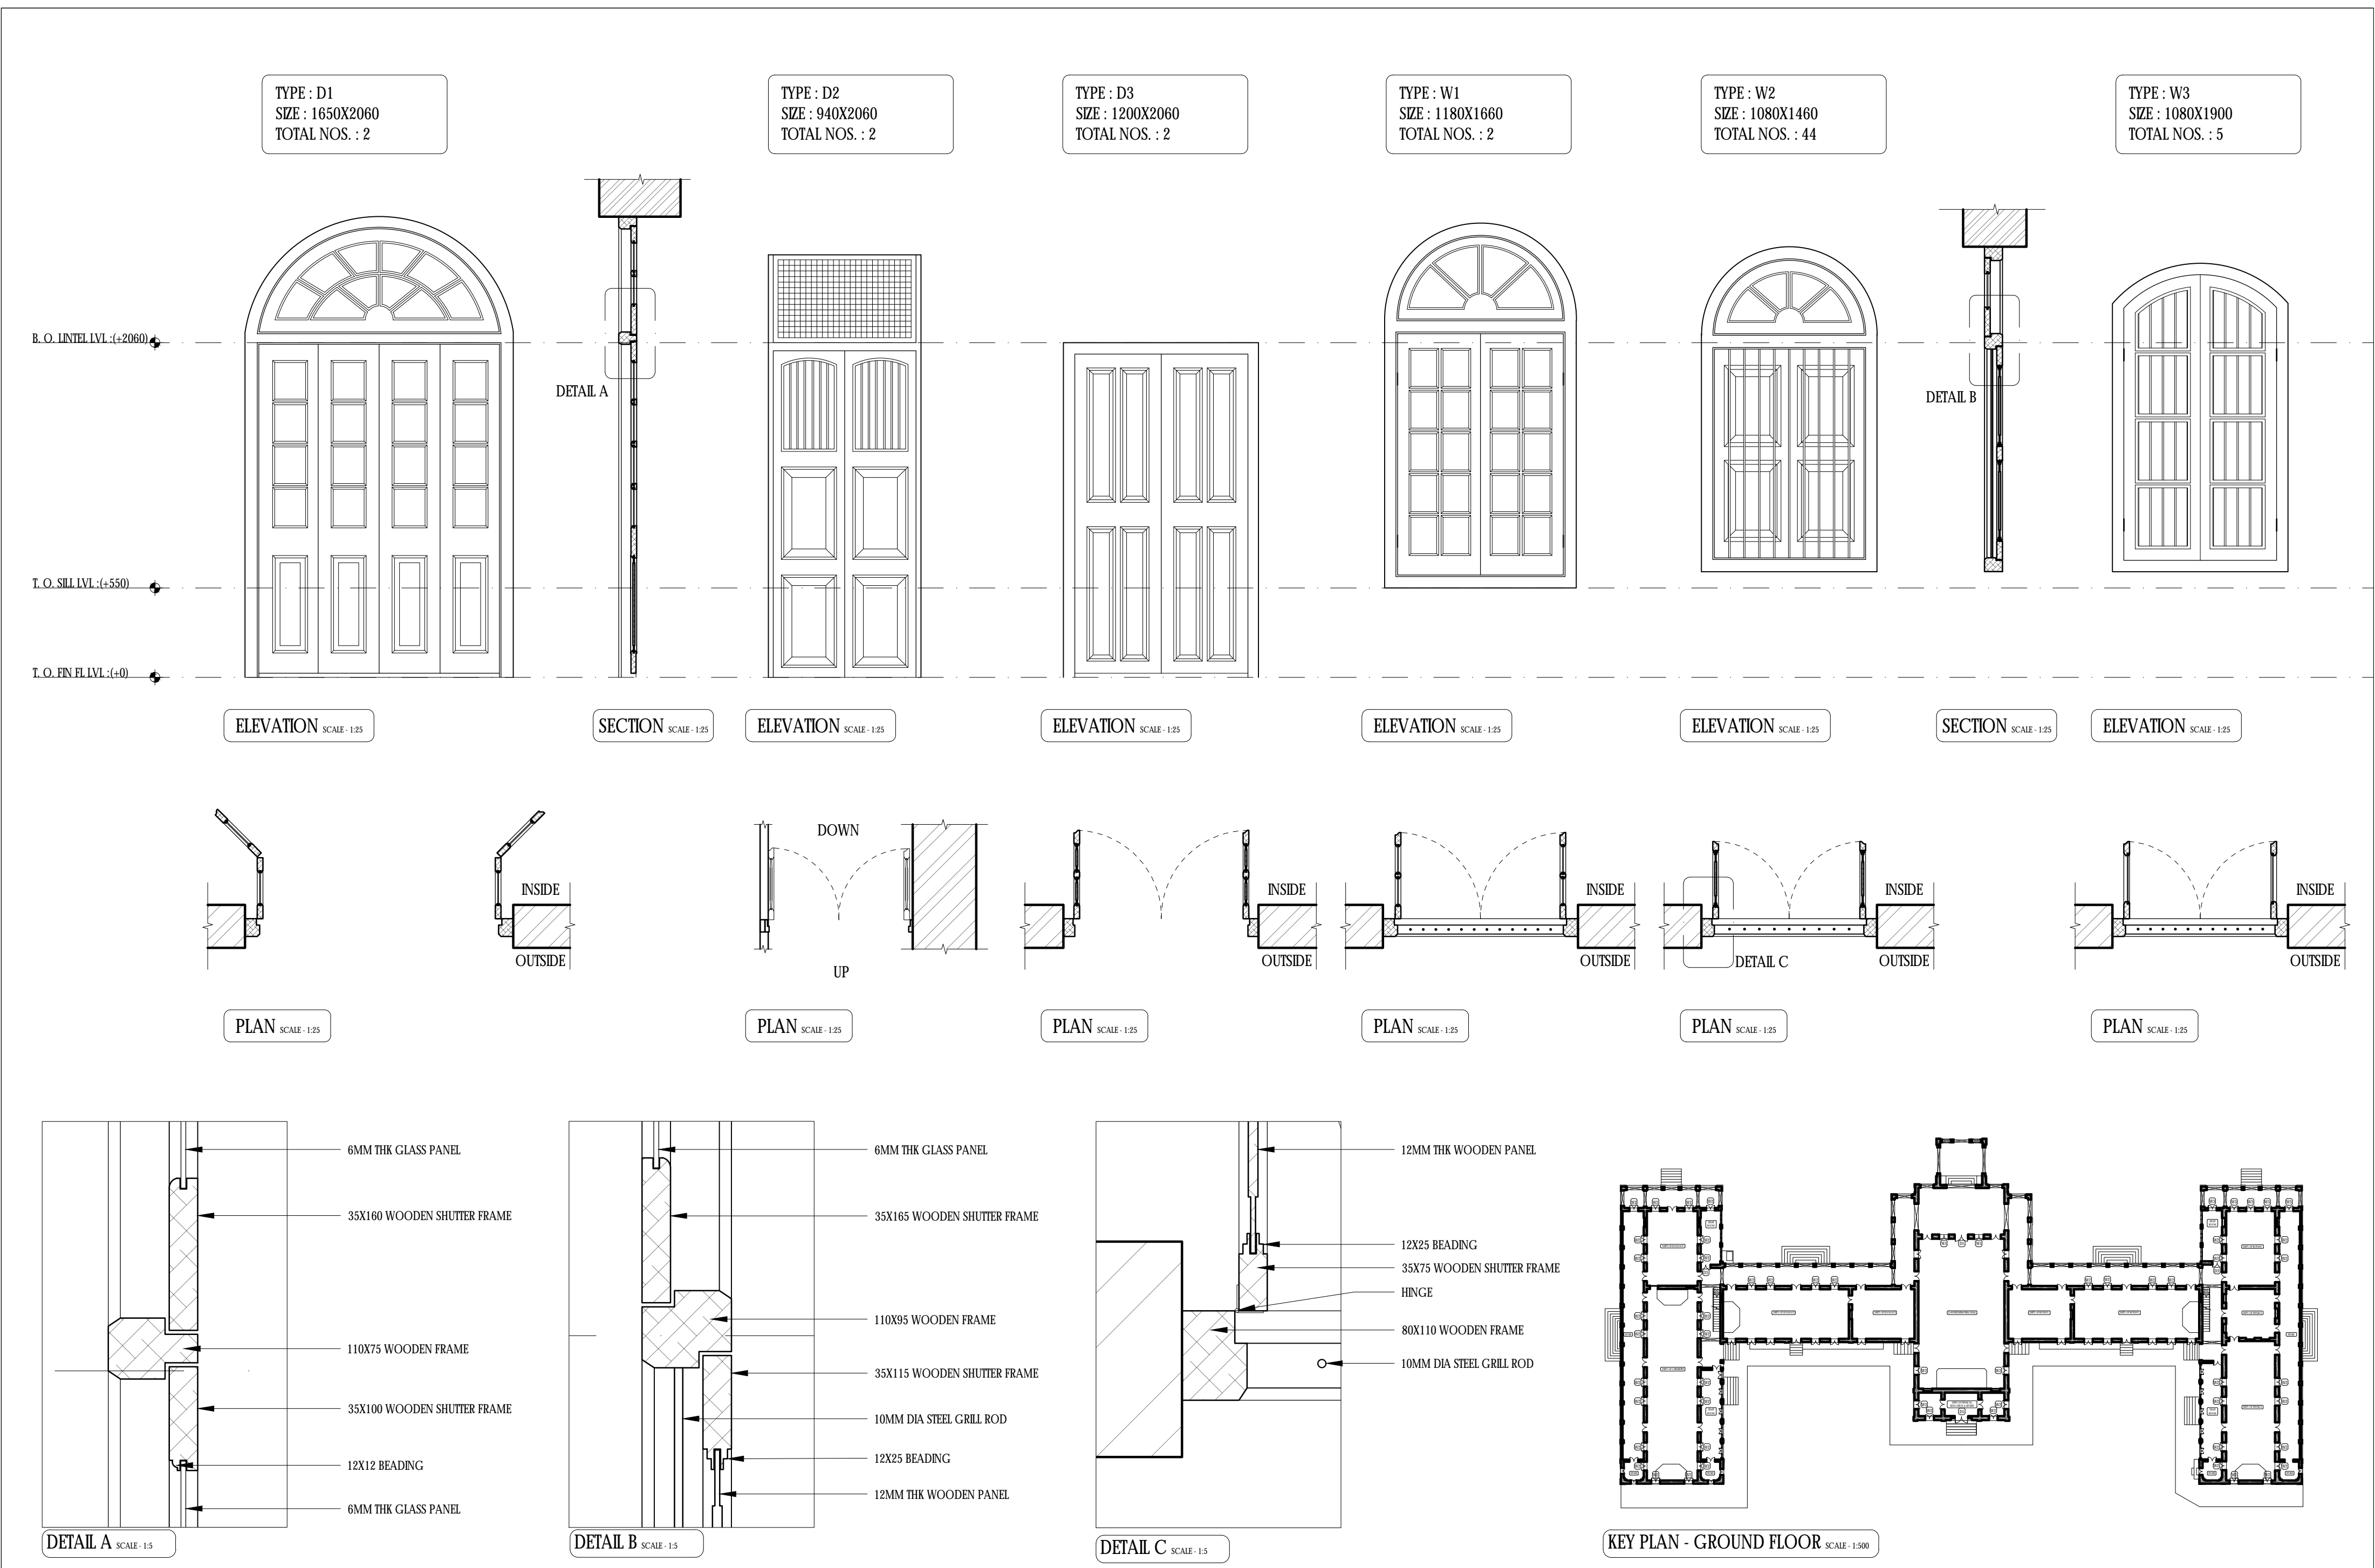



1. MAIN ENTRANCE




2. ARTERIAL ROAD THROUGH CAMPUS



3. OUTSIDE LIBRARY AND ADMINISTRATION OFFICE



4. AERIAL VIEW OF PARKING

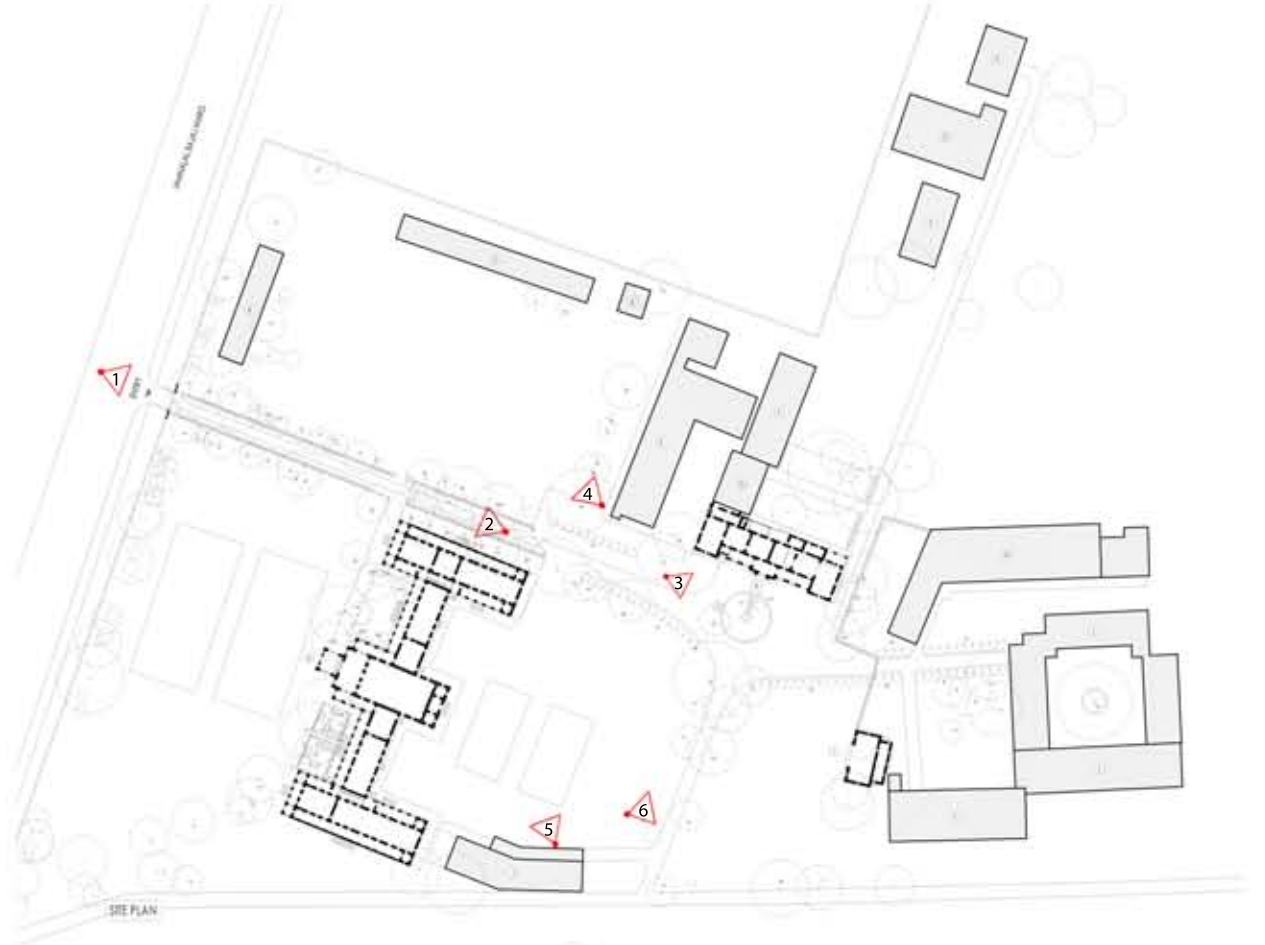

KEY PLAN



5. SPORTS GROUND BEHIND MAIN COLLEGE BUILDING




6. VIEW OF STAGE AND ALUMNI CORRIDOR FROM THE GROUND



JB COLLEGE OF SCIENCE WAS FORMERLY KNOWN AS MARWADI VIDYALAYA BHAVAN



1. ENTRANCE PORCH

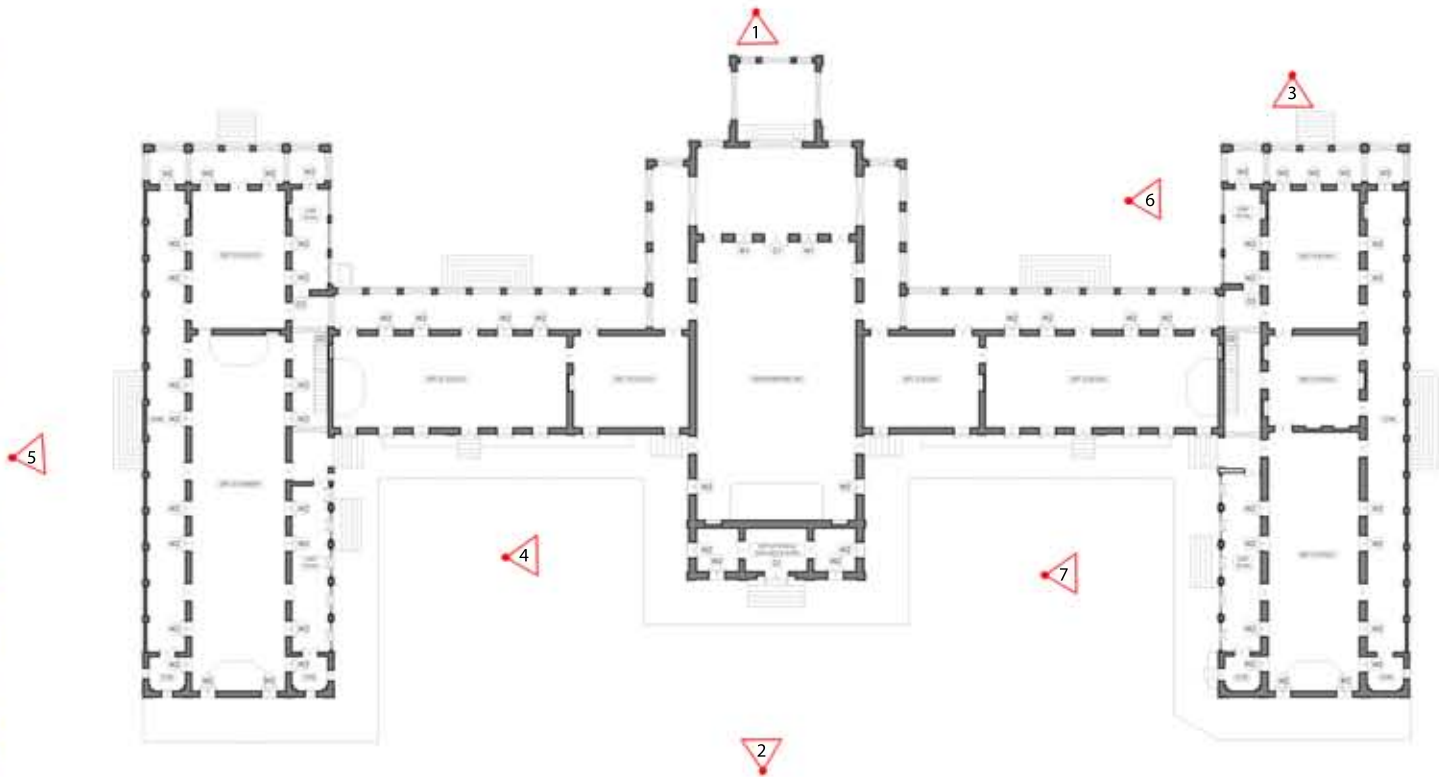

KEY PLAN



2. REAR ELEVATION



3. FRONT ELEVATION OF SIDE WING



4. SIDE ELEVATION OF CENTRAL WING





5. SIDE ELEVATION



6. COLONNADE



7. SIDE ELEVATION OF PHYSICS DEPT.


PROJECT	NOTES	DRG. TITLE: PHOTO DOCUMENTATION	SCALE: 1:500				SABARMATI ASHRAM PRESERVATION AND MEMORIAL TRUST સાબરમતી આશ્રમ પ્રિઝર્વેશન એન્ડ મેમોરીયલ ટ્રસ્ટ Gandhi Smarak Sangrahalaya, Gandhi Ashram, Ahmedabad - 380 027 ગાંધી સ્મારક સંગ્રહાલય, ગાંધી આશ્રમ, અહમદાબાદ - ૩૮૦ ૦૨૭ ☎ (O) 27557277 (R) 27556659 Fax: 27560569 Email: sabarmati@gandhiashramahmedabad.org
MAIN COLLEGE BUILDING JB SCIENCE COLLEGE WARDHA , MAHARASHTRA		DRG. NO.: GHSM/WRD/JB/01/08	DRAWN BY: SHREYANG/PURVA				
		DATE: 10-02-2016	CHECKED BY: MADHU				



1. INTERIOR VIEW-GANDHI MEMORIAL HALL



2. INTERIOR VIEW-DEPT. OF CHEMISTRY

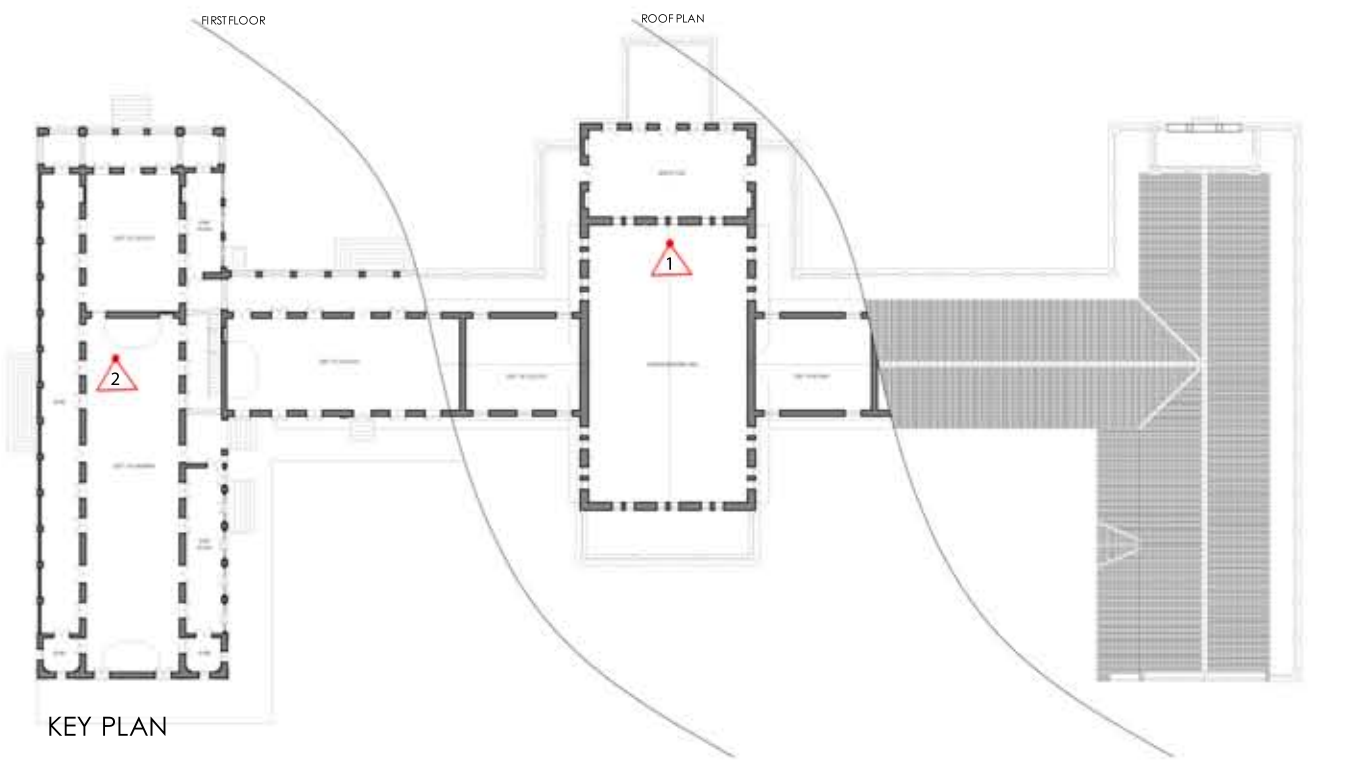

3. ROOF DETAIL AT TERRACE



5. STAIRCASE



6. ROOF DETAIL



7. CEILING AT HEALTH CLUB



8. ROOF DETAIL (OVERHANG)




9. ROOF DETAIL (EAVES BOARD)




4. ARCHED WINDOW




10. CEILING BESIDES STAIRCASE

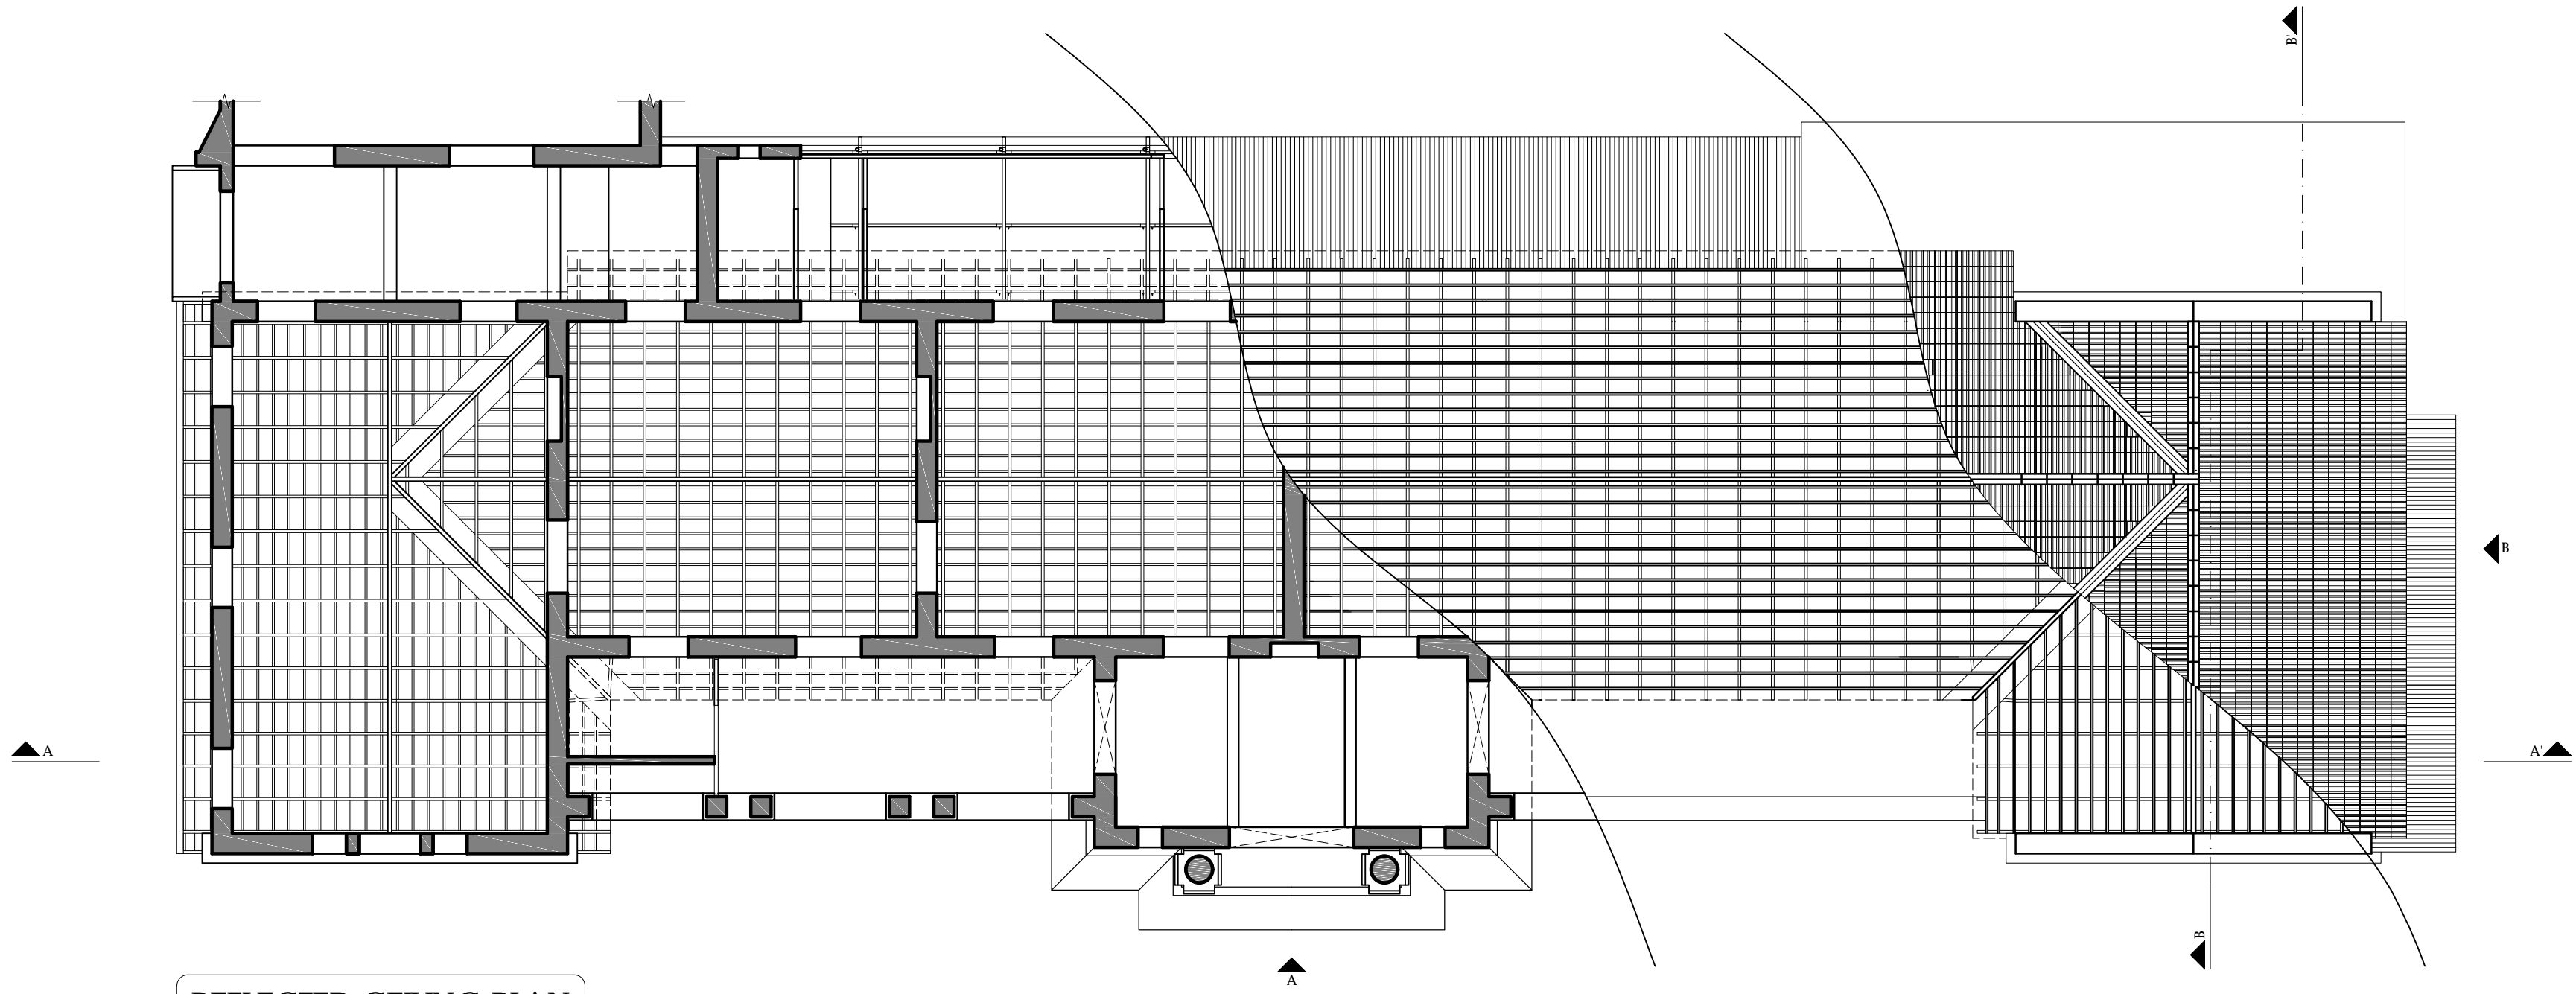


REFLECTED CEILING PLAN

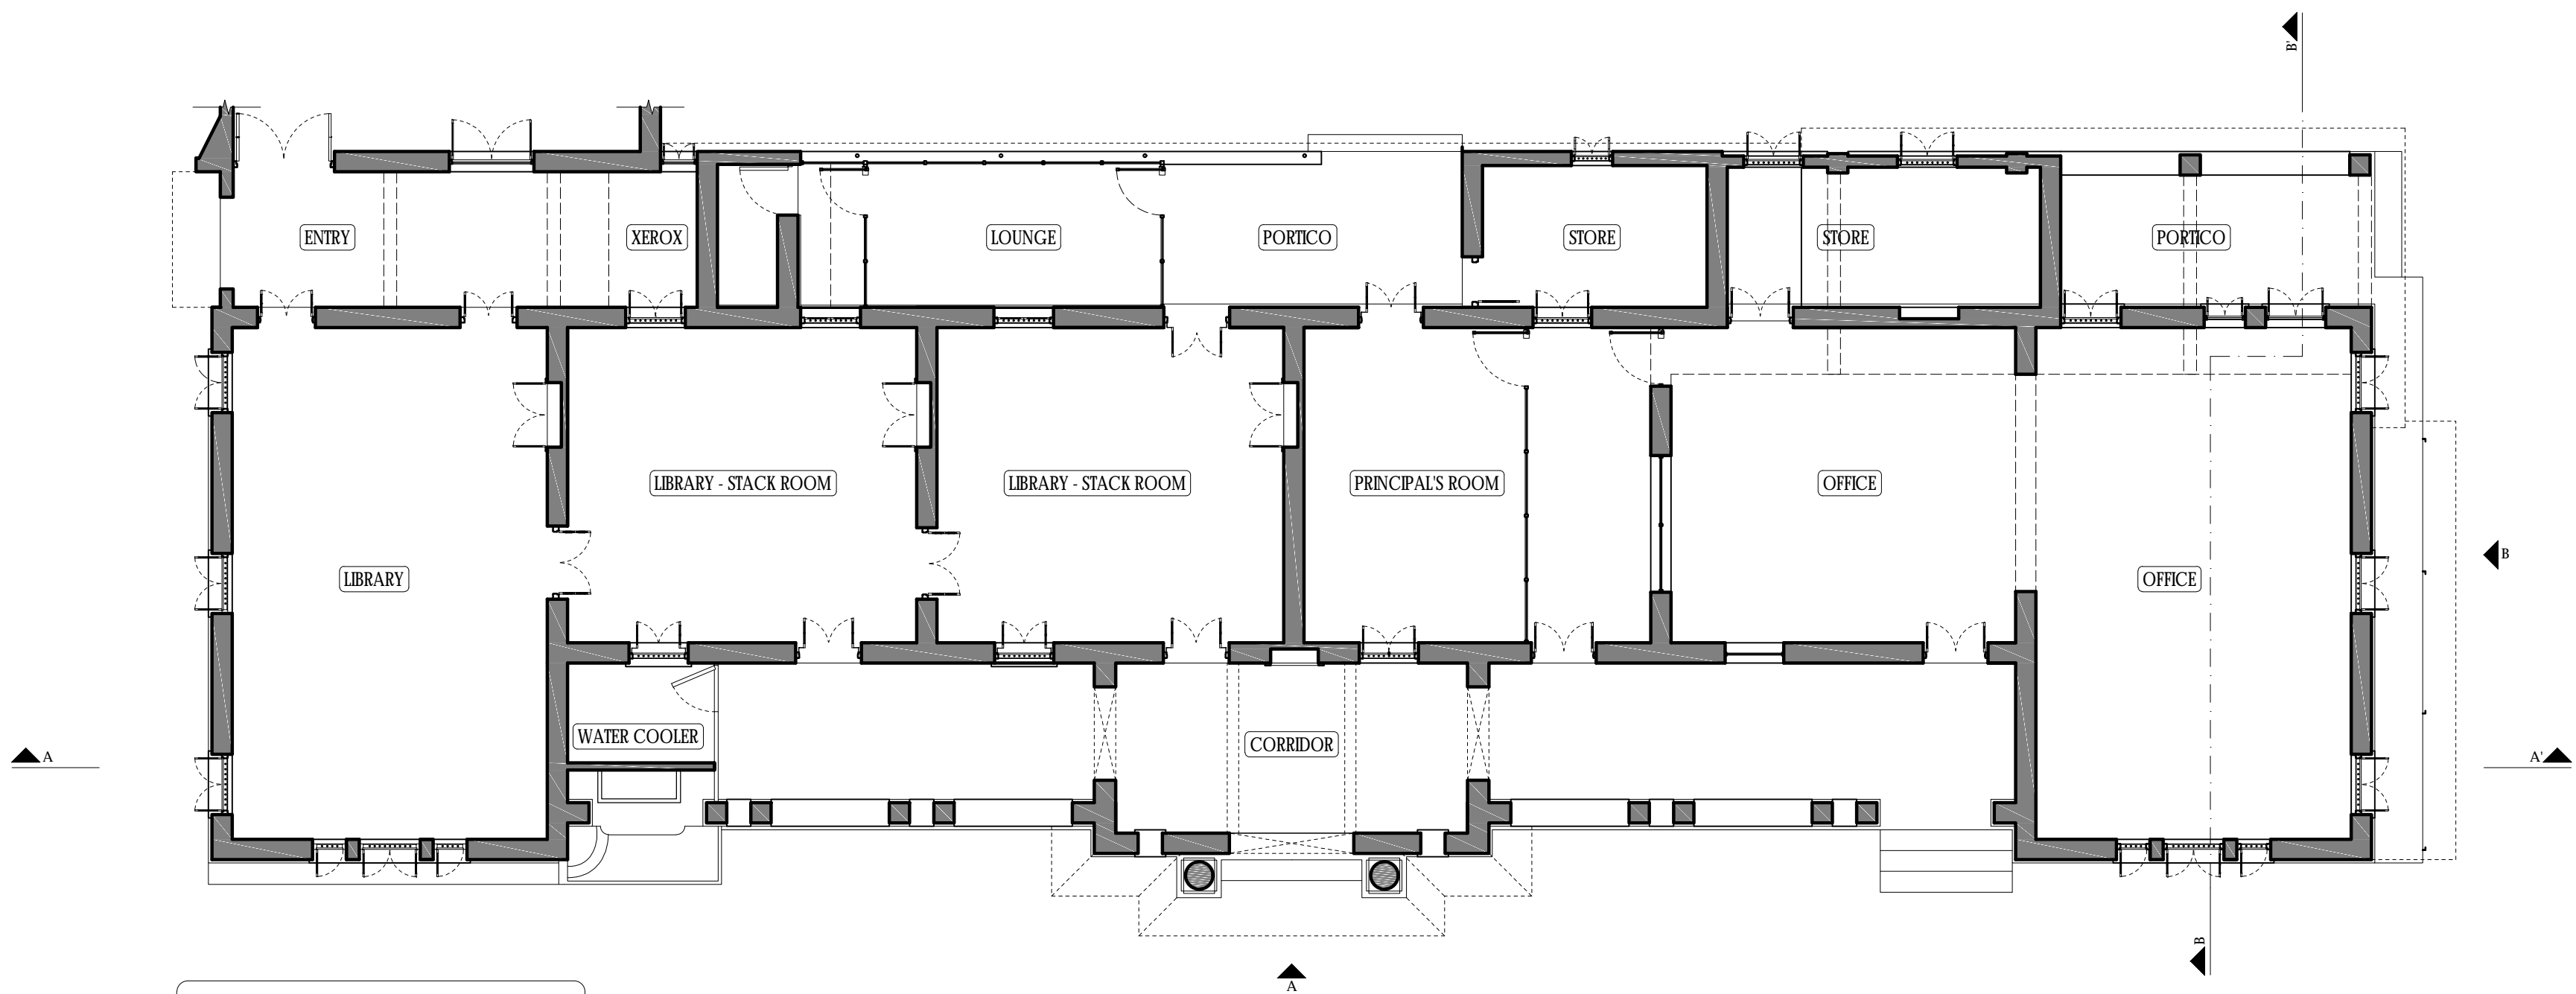


GROUND FLOOR PLAN

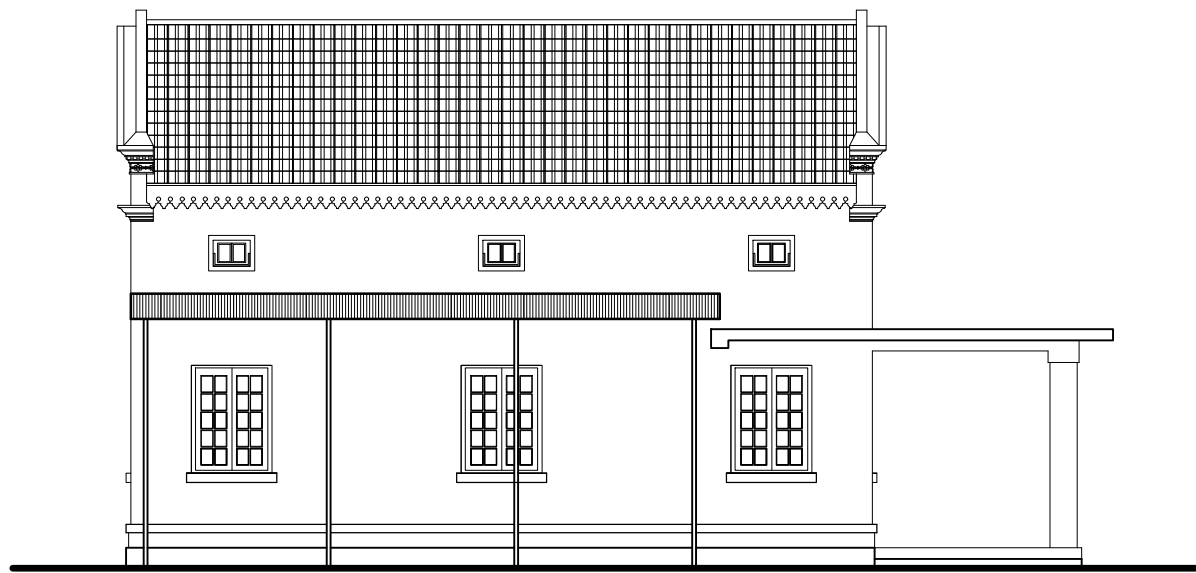


ELEVATION B

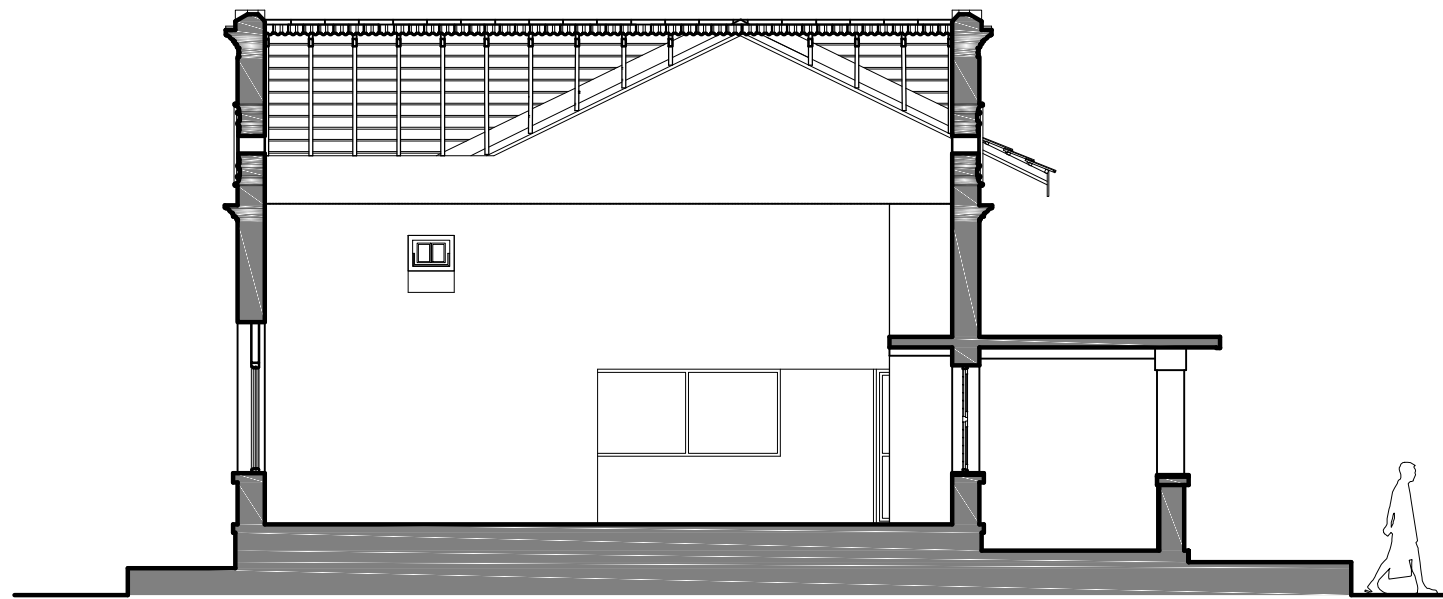


SECTION BB'

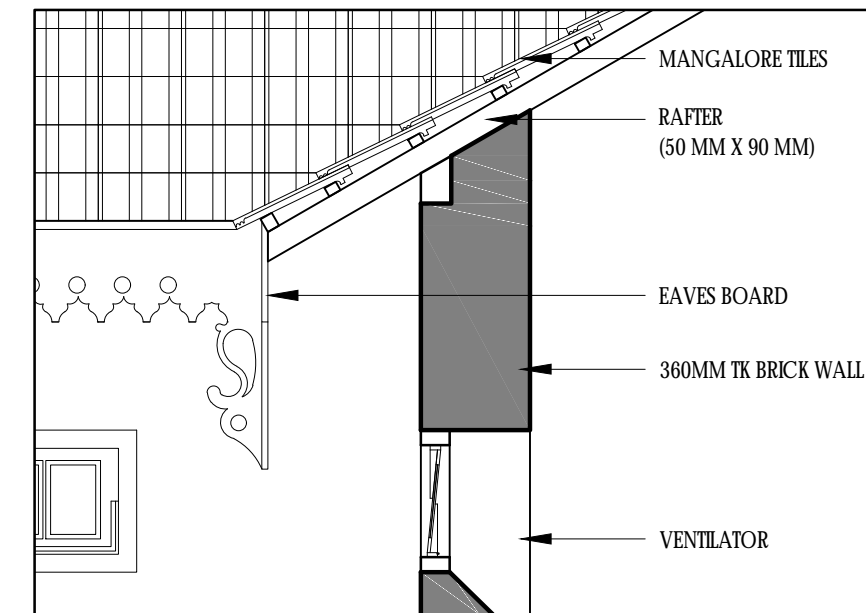

DETAIL A

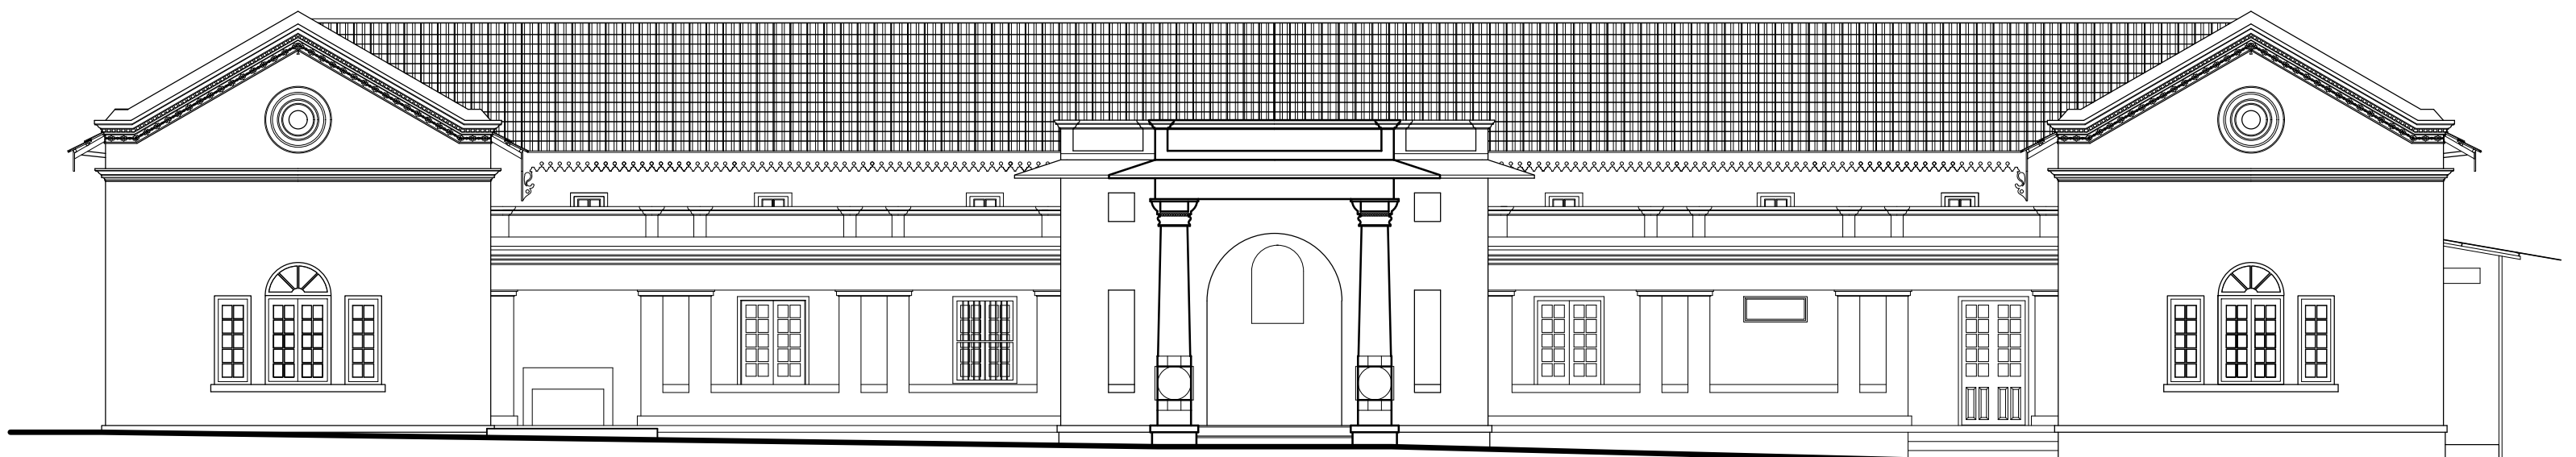


ELEVATION A

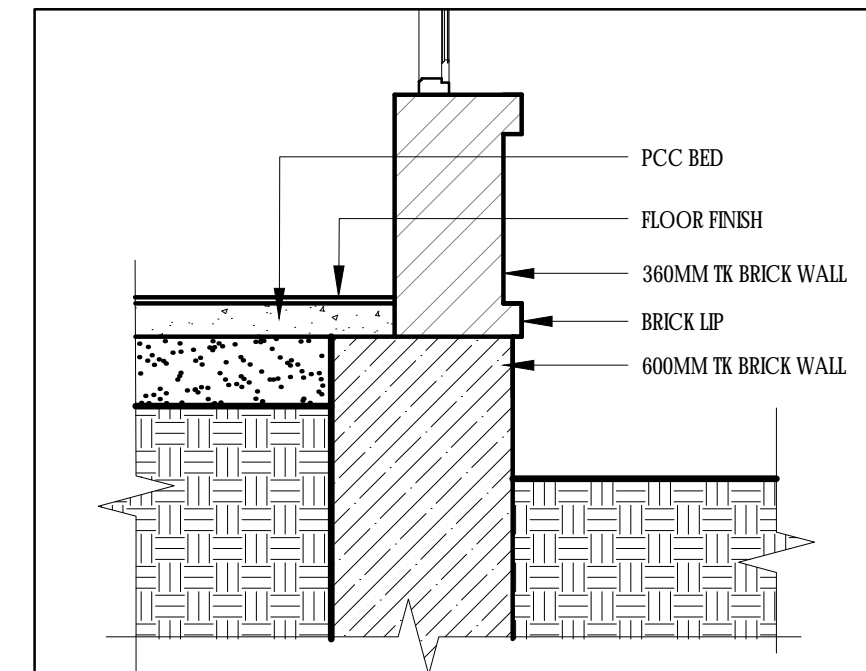


DETAIL B

Conjectural sketch of Construction of plinth based on the construction materials identified from the facade.

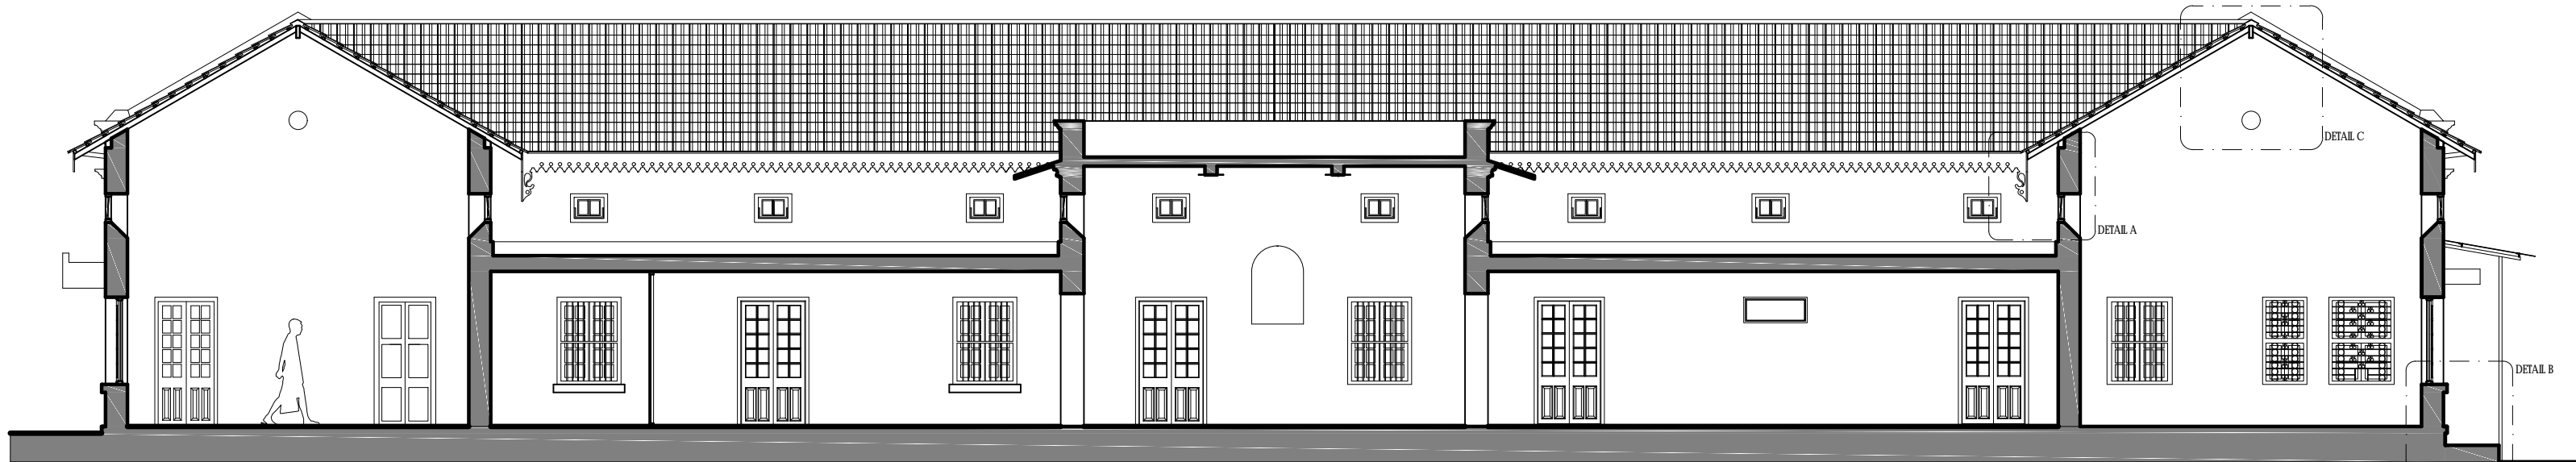


SECTION AA'

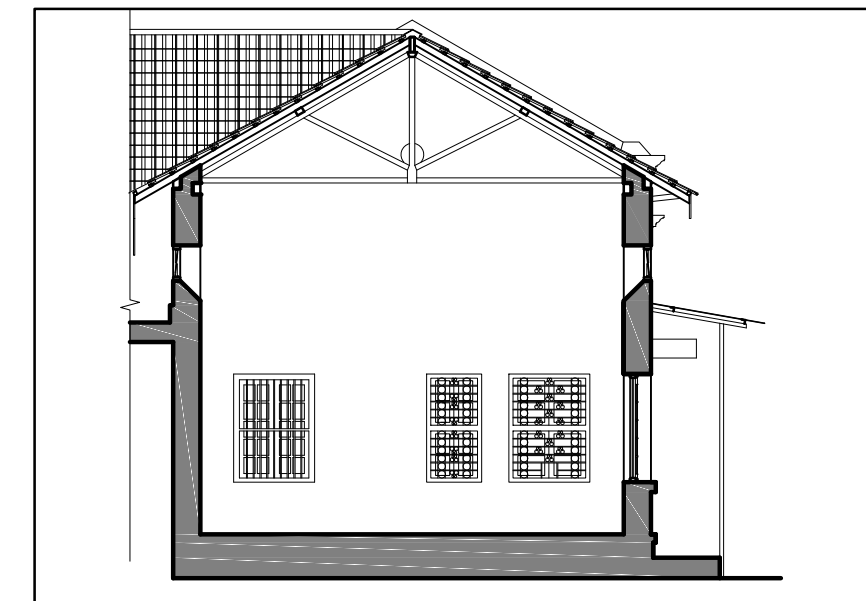


DETAIL C

At the time of documentation there was a false ceiling cover below the hipped roof and hence the actual structure of the hipped roof could not be identified. On interviewing the occupants it was found that the false ceiling was construct about three years before the documentation date (i.e. in 2013) The detail above is a conjectural sketch of the roof structure based on the description given by the occupants.

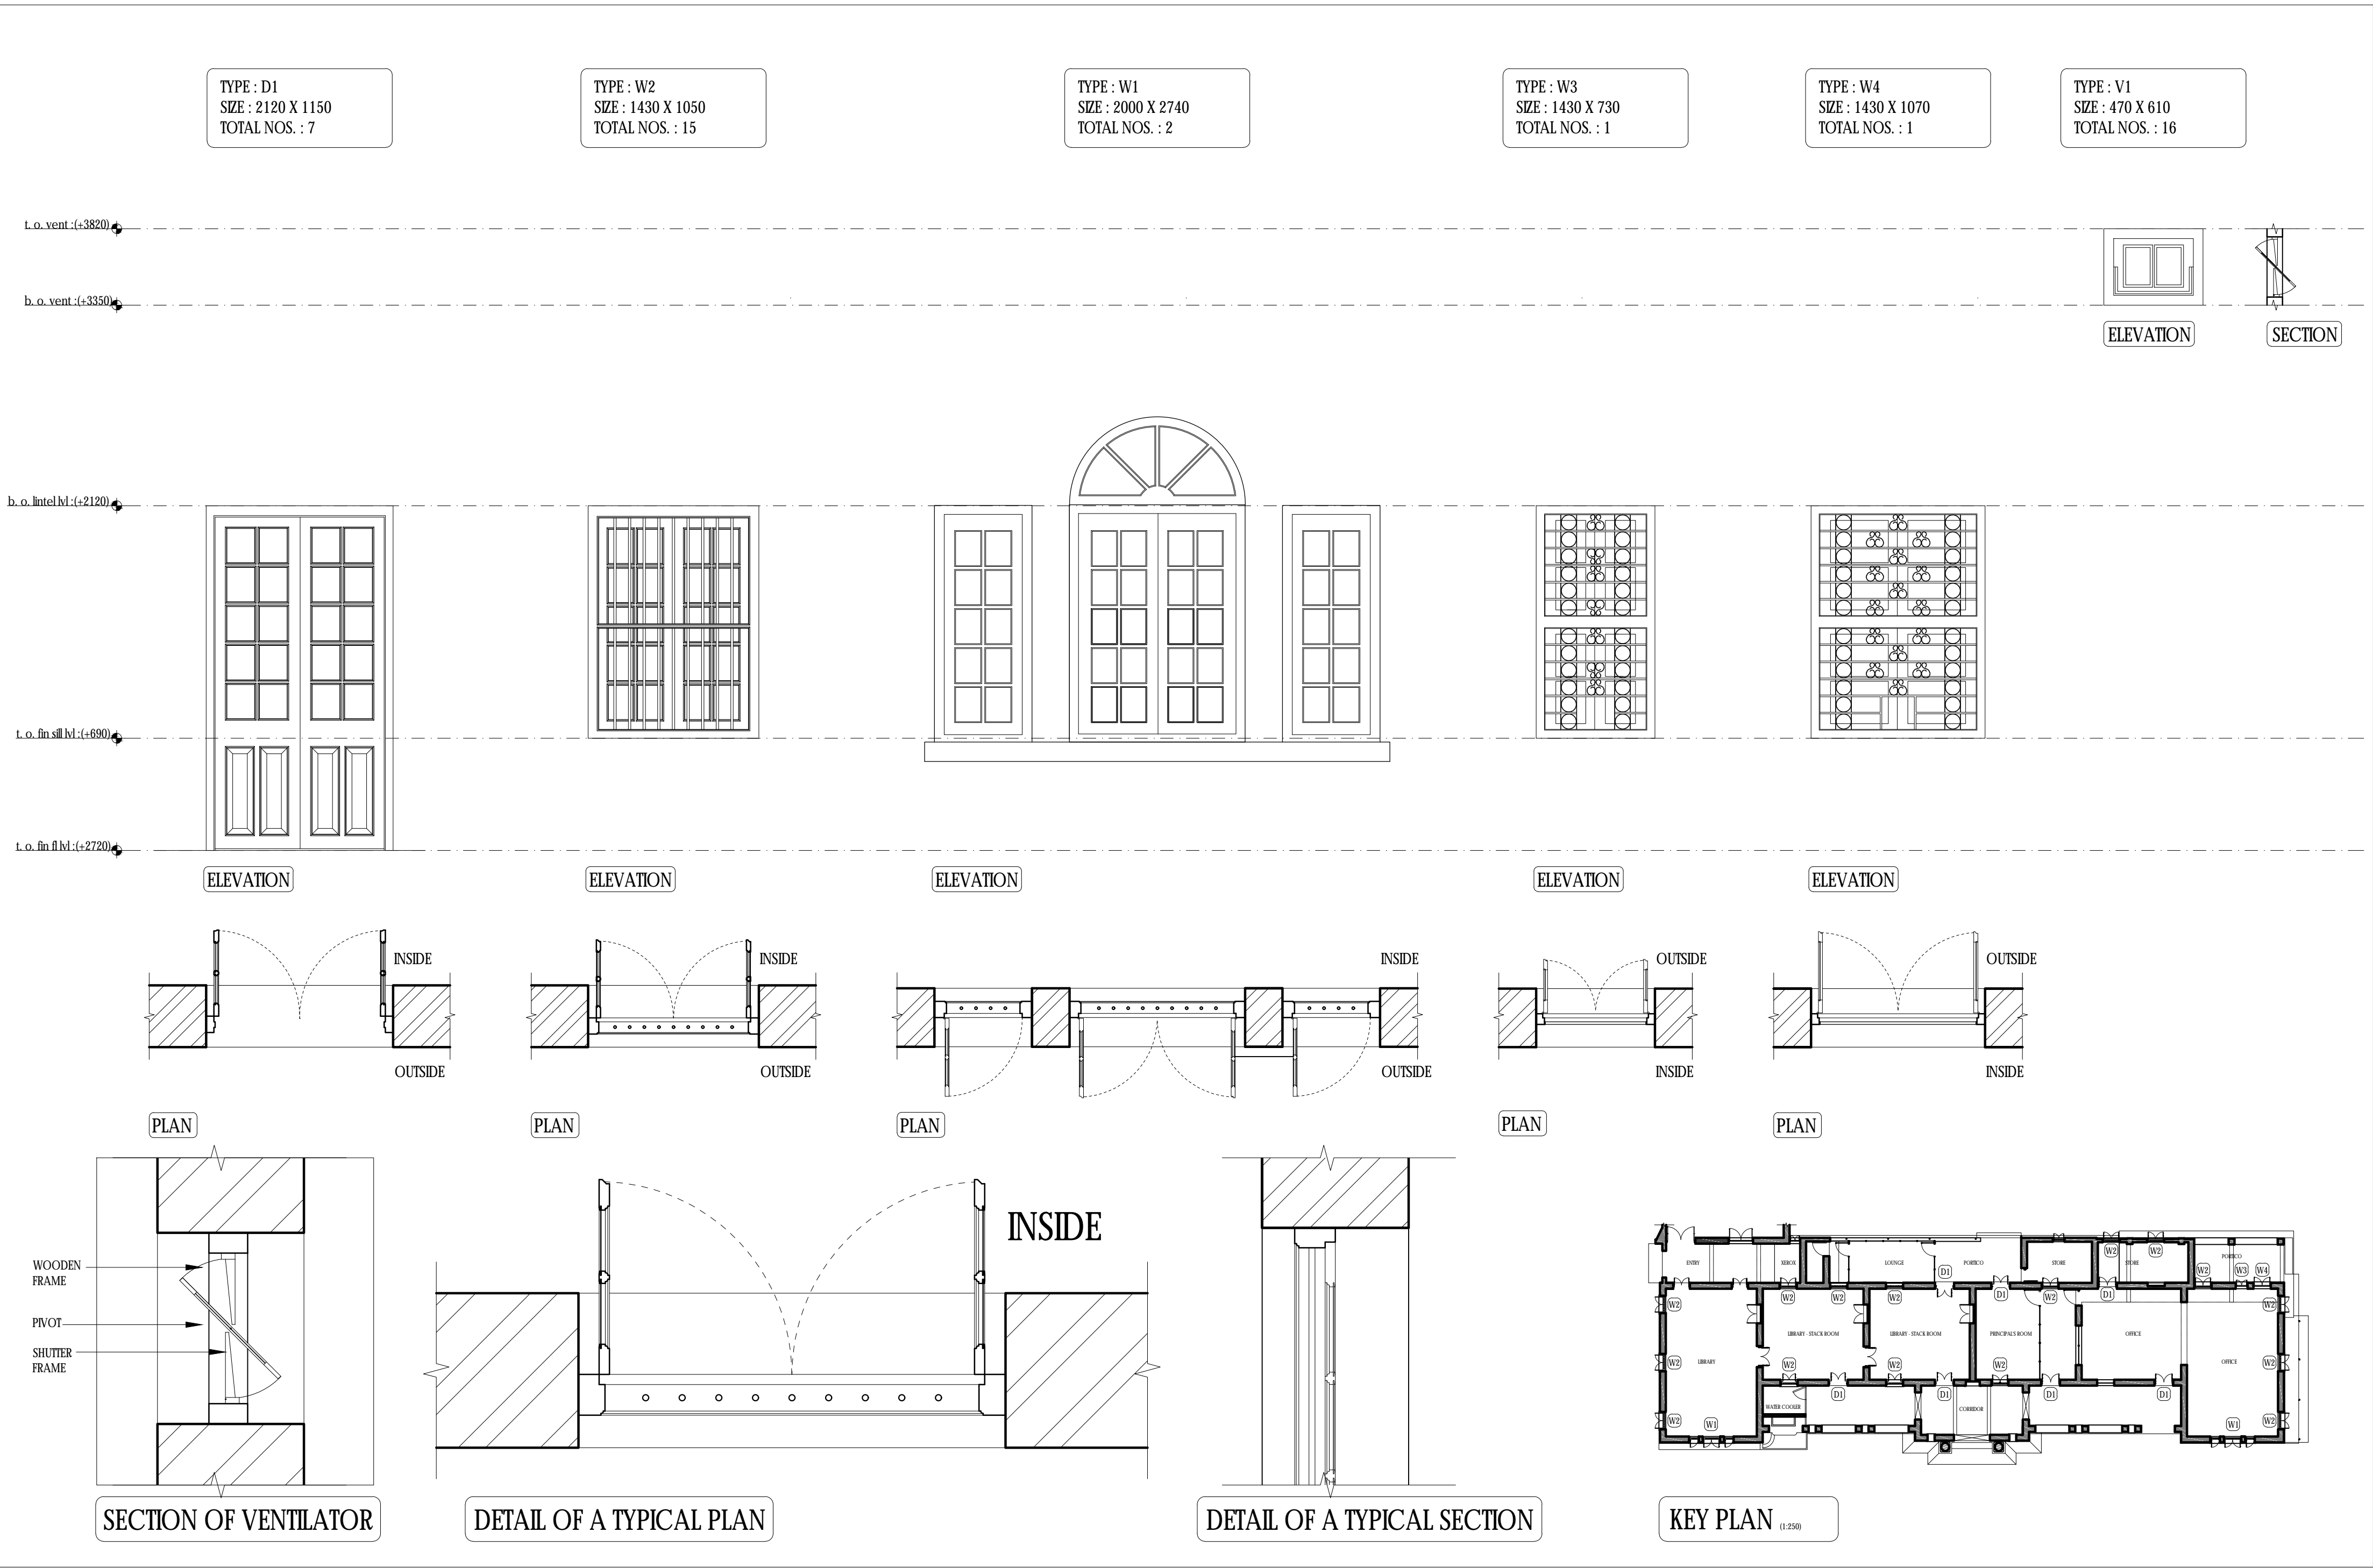



1. VIEW FROM THE APPROACH ROAD

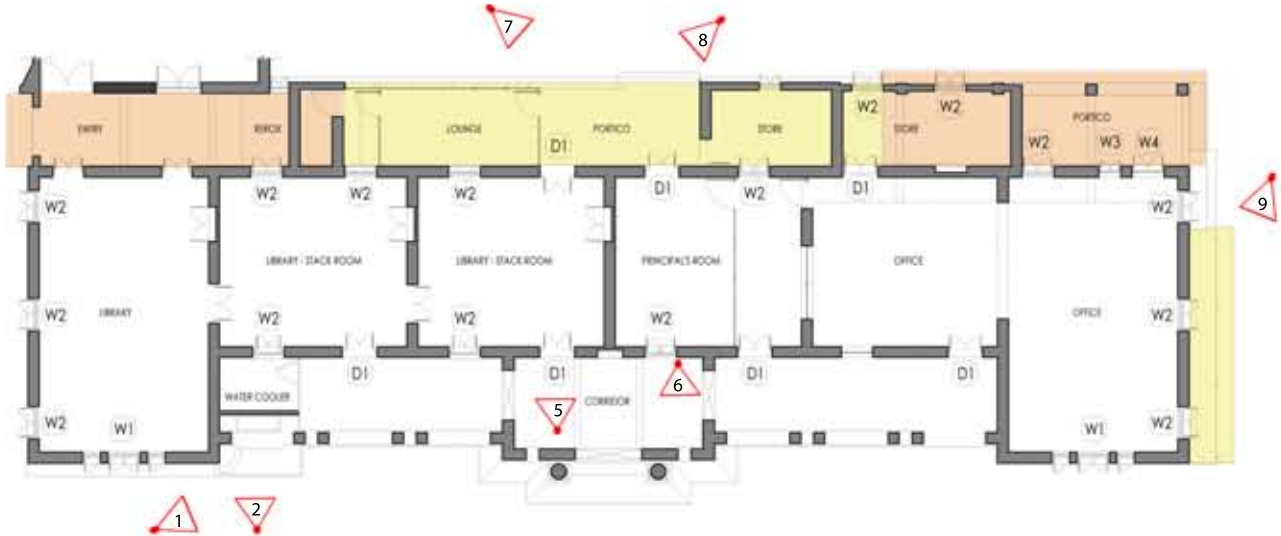

KEY PLAN



2. AERIAL VIEW OF BUILDING



3. PART FRONT ELEVATION



7. VIEW OF REAR FACADE (EXTENSION)



9. RECENT EXTENSION ALONG THE SIDE FACADE



4. ROOF DETAIL



5. OPENINGS ABOVE LINTEL




6. OPENINGS IN THE LOBBY




8. RECENT EXTENSION (REAR FACADE)


 

PROJECT	NOTES	DRG. TITLE: PHOTO DOCUMENTATION	SCALE: 1:250	NORTH	SABARMATI ASHRAM PRESERVATION AND MEMORIAL TRUST	
LIBRARY		DRG. NO.: GHSM/WRD/02/04	DRAWN BY: SHREYANS		साबरमती आश्रम प्रिजर्वेशन अँड मेमोरियल ट्रस्ट	
JB SCIENCE COLLEGE		DATE: 10-02-2016	CHECKED BY: MADHU		Gandhi Smarak Sangrahalaya, Gandhi Ashram, Ahmedabad - 380 027	
WARDHA, MAHARASHTRA					ગાંધી સ્મારક સંગ્રહાલય, ગાંધી આશ્રમ, અહમદાબાદ - ૩૮૦ ૦૨૭	
					(T) 27557277 (R) 27556659 Fax: 27560569 Email: mahumati@gandhiashramsabarmati.org	

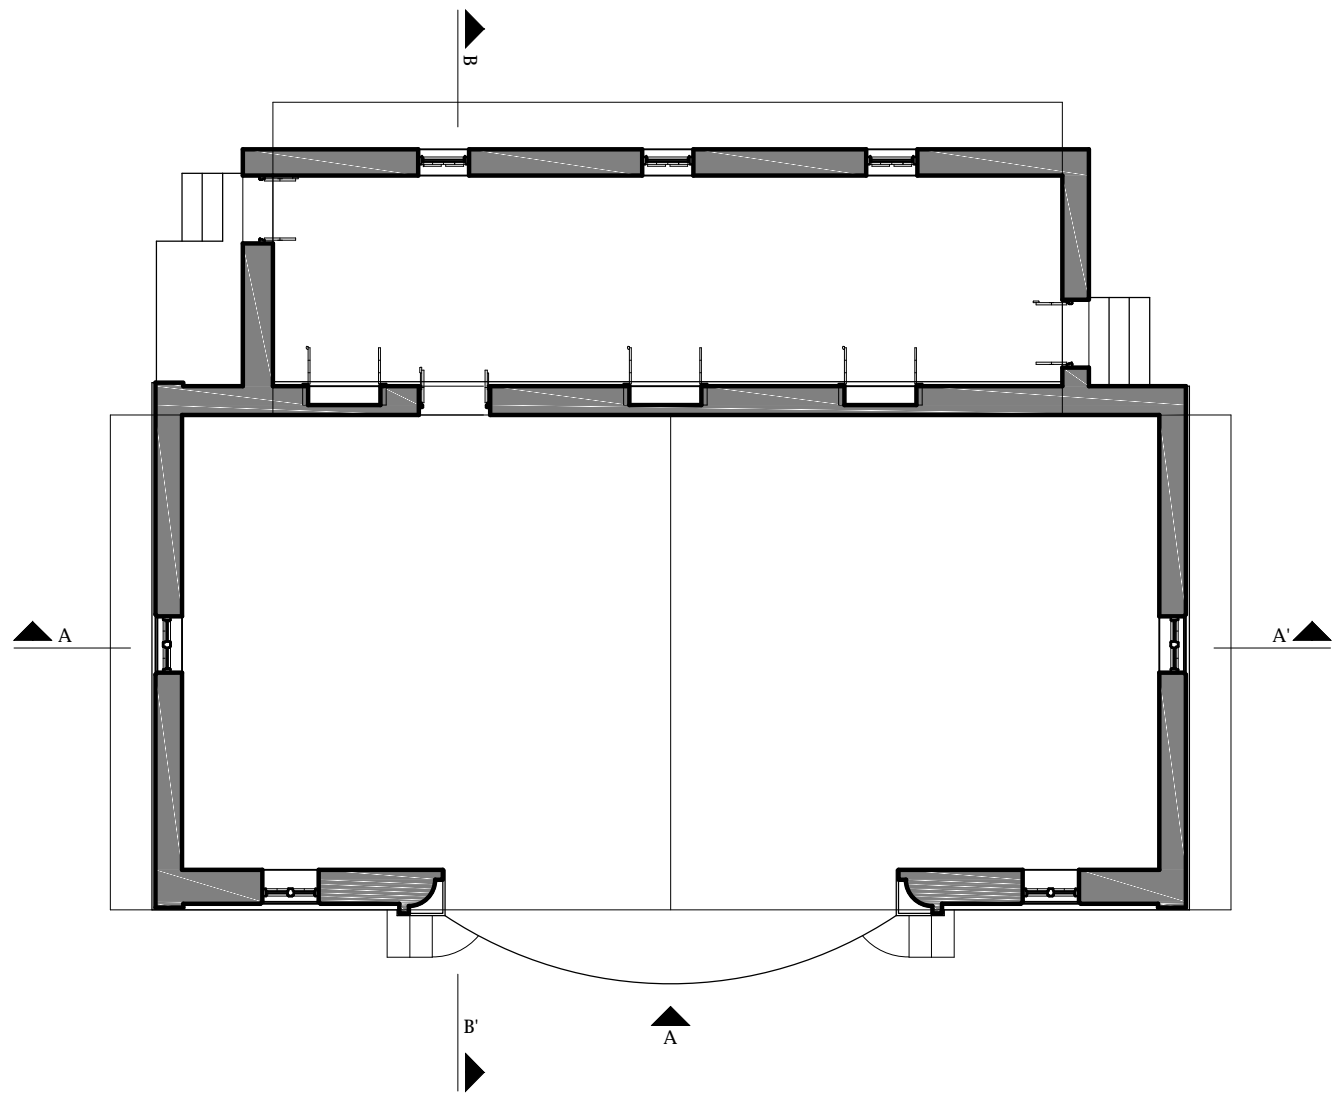


GROUND FLOOR PLAN

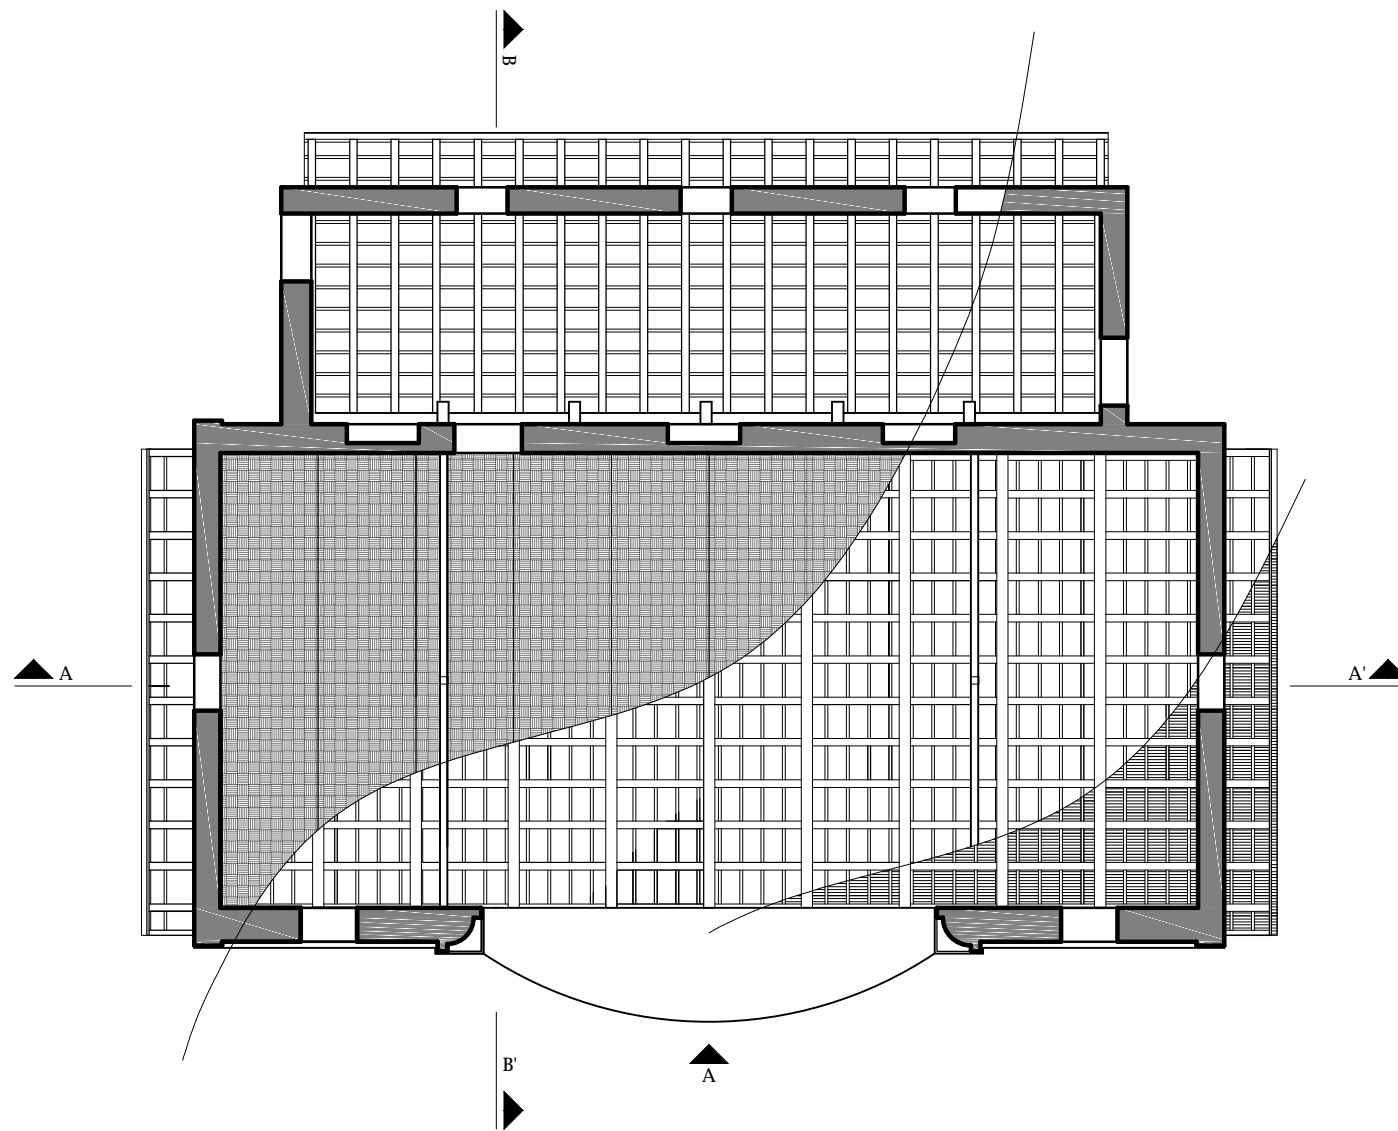


REFLECTED CEILING PLAN


PROJECT	NOTES				NORTH	 <div>SABARMATI ASHRAM PRESERVATION AND MEMORIAL TRUST સાબરમતી આશ્રમ પ્રિજર્વેશન એન્ડ મેમોરીયલ ટ્રસ્ટ Gandhi Smarak Sangrahalaya, Gandhi Ashram, Ahmedabad - 380 027 ગાંધી સ્મારક સંગ્રહાલય, ગાંધી આશ્રમ, અહમદાબાદ - ૩૮૦ ૦૨૭ ☎ (O) 27557277 (R) 27556659 Fax: 27560569 Email: mahatma@gandhiashramsabarmati.org</div>
AUDITORIUM JB SCIENCE COLLEGE WARDHA , MAHARASHTRA		DRG. TITLE : GROUND FLOOR PLAN AND REFLECTED CEILING PLAN	SCALE 1:100			
		DRG. NO. : GHSM/WRD/JB/04/01	DRAWN BY : SHREYANS			
		DATE : 12-02-2016	CHECKED BY : MADHU			

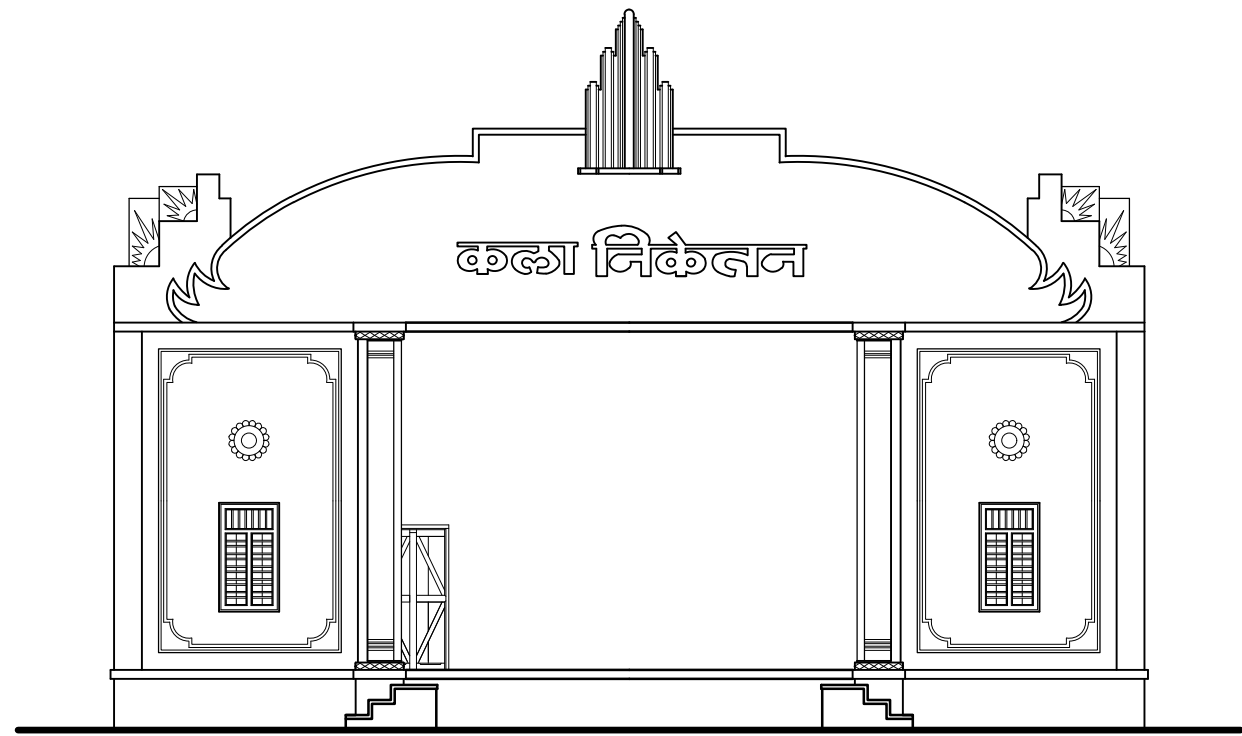


ELEVATION A

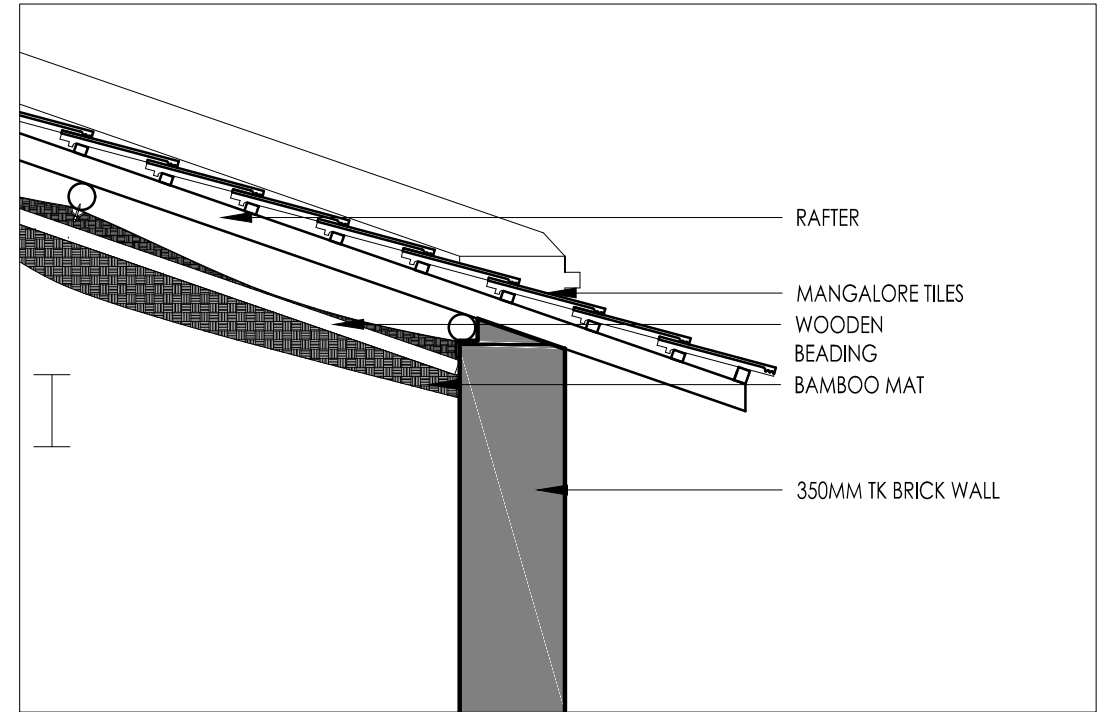


ROOF DETAIL (1:25)

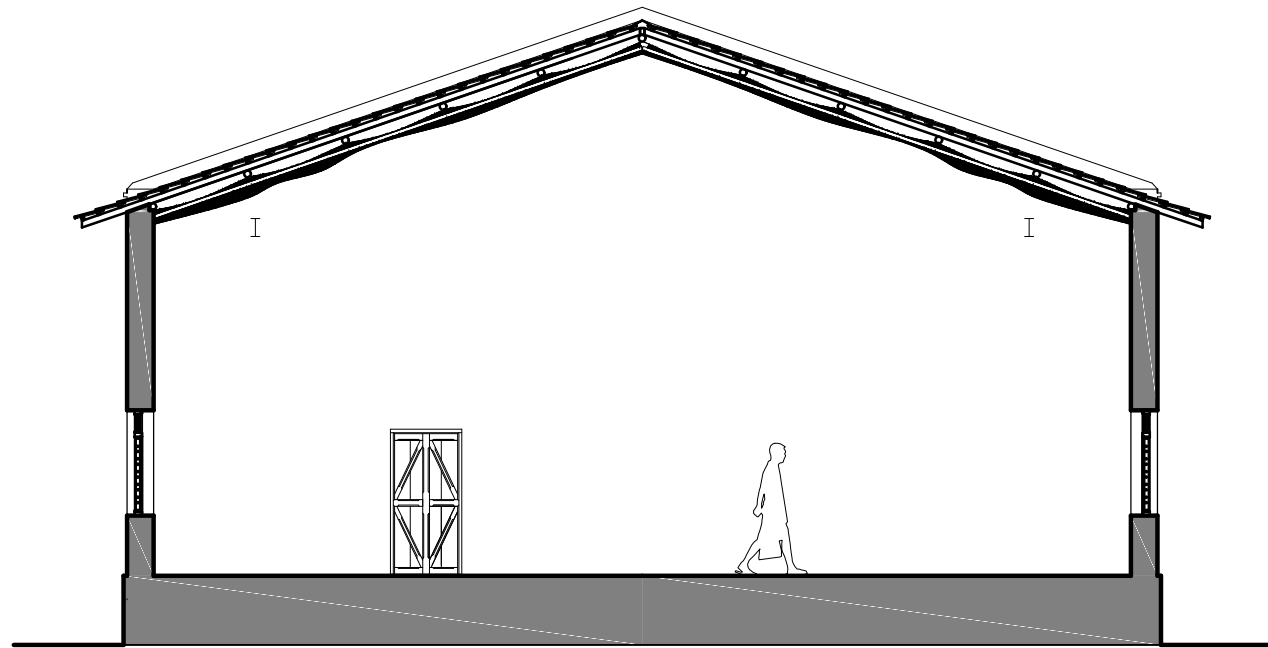

SECTION AA'

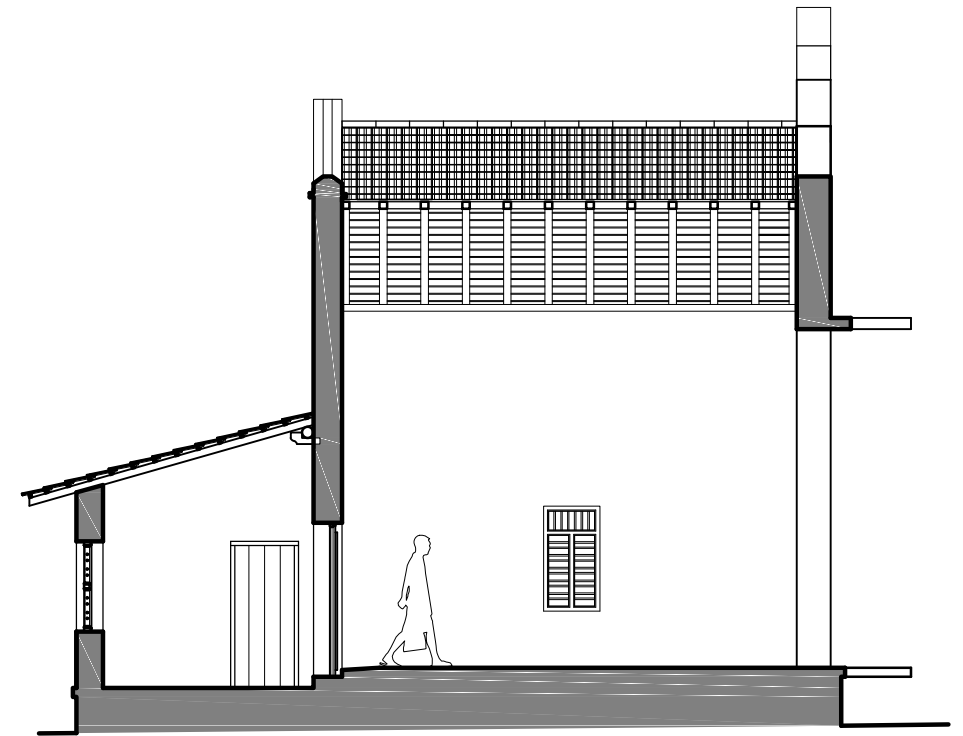

SECTION BB'


PROJECT	NOTES	DRG. TITLE : GROUND FLOOR PLAN AND REFLECTED CEILING PLAN	SCALE 1:100	NORTH	
AUDITORIUM JB SCIENCE COLLEGE WARDHA , MAHARASHTRA		DRG. NO. : GHSM/WRD/JB/04/02 DATE : 12-02-2016	DRAWN BY : SHREYANS CHECKED BY : MADHU		 SABARMATI ASHRAM PRESERVATION AND MEMORIAL TRUST साबरमती आश्रम प्रिजर्वेशन अ‍ॅन्ड मेमोरीयल ट्रस्ट Gandhi Smarak Sangrahalaya, Gandhi Ashram, Ahmedabad - 380 027 गांधी स्मारक संग्रहालय, गांधी आश्रम, अहमदाबाद - ३८० ०२७ ☎ (O) 27557277 (R) 27556659 Fax: 27560569 Email: mahatma@gandhiashramsabarmati.org



1. FRONT VIEW



2. VIEW FROM SIDE FACADE SHOWING PRESENT ROOF

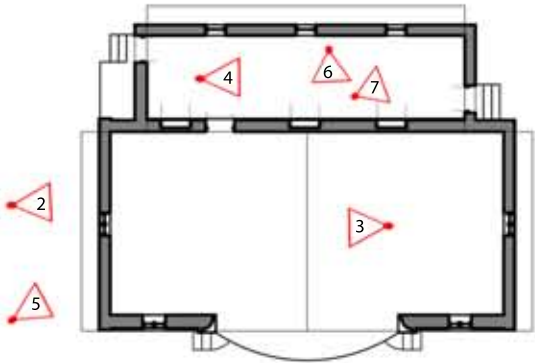

KEY PLAN



5. VIEW FROM THE REAR FACADE SHOWING ROOF STRUCTURE



3. VIEW OF THE INTERIOR SPACE OF STAGE



4. ROOM BEHIND THE STAGE



6. WOODEN BRACKET SUPPORTING THE WALL PLATE



7. RAFTER AND BATTEN DETAIL

PROJECT	NOTES	DRG. TITLE: PHOTO DOCUMENTATION	SCALE 1:250				SABARMATI ASHRAM PRESERVATION AND MEMORIAL TRUST सावरमती आश्रम प्रिजर्वेशन अँड मेमोरियल ट्रस्ट Gandhi Smarak Sangrahalaya, Gandhi Ashram, Ahmedabad - 380 027 गान्धी स्मारक संग्रहालय, गान्धी आश्रम, अहमदाबाद - ३८० ०२७ ☎ (O) 27557277 (R) 27556659 Fax: 27560569 Email: msabmatm@gandhiashramsabarmati.org
AUDITORIUM		DRG. NO.: GHSM/WRD/JB/04/03	DRAWN BY: SHREYANS				
JB SCIENCE COLLEGE		DATE: 12-02-2016	CHECKED BY: MADHU				
WARDHA , MAHARASHTRA							