


ARCHITECTURAL DOCUMENTATION OF OLD ST. STEPHEN'S COLLEGE BUILDING, KASHMIRI GATE, DELHI.



LIST OF DRAWINGS



- 01.SATELLITE IMAGE OF SITE
- 02.SITE PLAN
- 03.GROUND FLOOR PLAN LVL. AT 1.5 M
- 04.REFLECTED CEILING PLAN OF GROUND FLOOR LVL. AT 3.3 M
- 05.FIRST FLOOR PLAN LVL. AT 6.70 M
- 06.REFLECTED CEILING PLAN OF FIRST FLOOR LVL. AT 8.40 M
- 07.TERRACE FLOOR PLAN LVL. AT 10.10 M
- 08.SECTION A-A
- 09.SECTION B-B
- 10.SECTION C-C
- 11.SECTION D-D
- 12.NORTH WEST ELEVATION
- 13.SOUTH EAST ELEVATION
- 14.NORTH EAST ELEVATION
- 15.SOUTH WEST ELEVATION
- 16.DOOR WINDOW ELEVATION
- 17.PHOTO DOCUMENTATION 01
- 18.PHOTO DOCUMENTATION 02

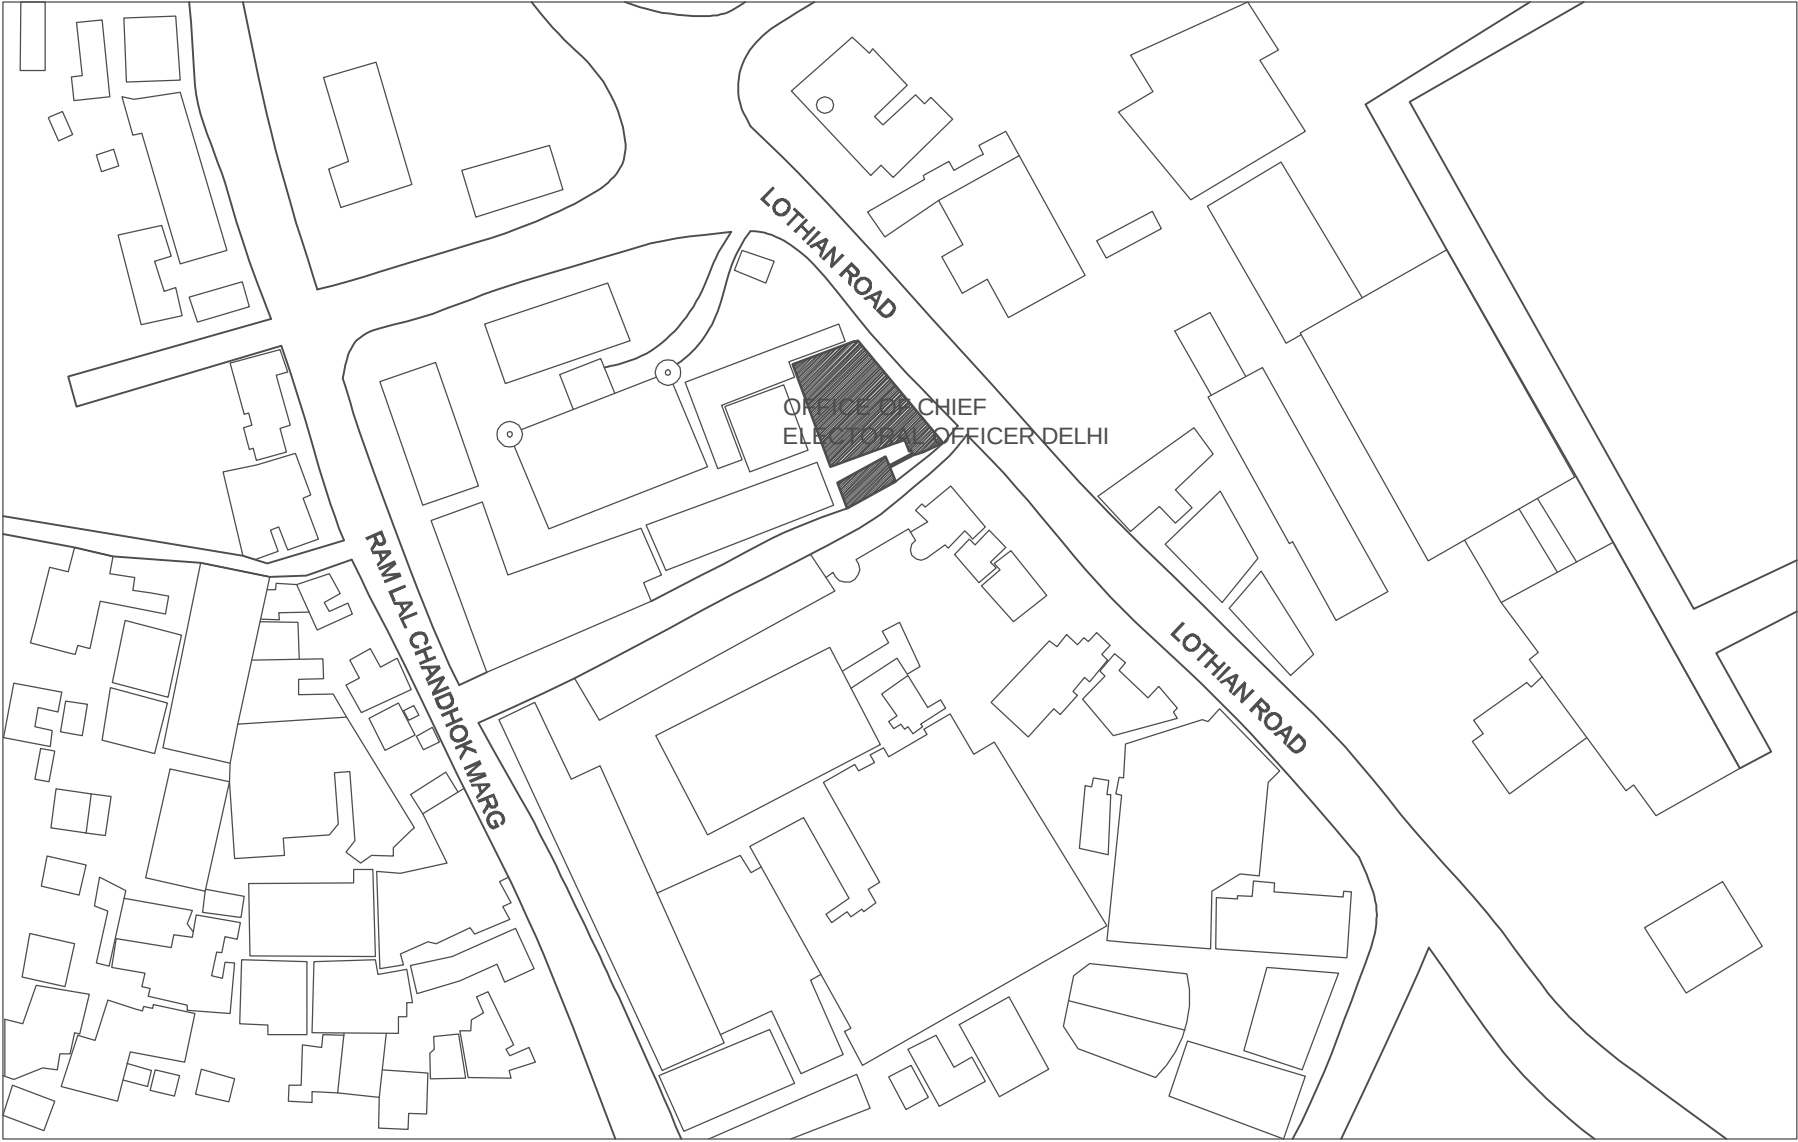


KEY PLAN




CORE SITE	DRAWING				SCALE	1:1000	NORTH	PROJECT
OLD ST. STEPHEN'S COLLEGE ARCHITECTURAL DOCUMENTATION OF OLD ST. STEPHEN'S COLLEGE BUILDING, KASHMIRI GATE , DELHI.	SHEET. TITLE :	SATELLITE IMAGE OF SITE	DRAWN BY :	DHIRENDRA				GANDHI HERITAGE SITES MISSION SABARMATI ASHRAM PRESERVATION AND MEMORIAL TRUST
	DRG. NO. :	01	CHECKED BY :	RADHIKA DHUMAL				
	DATE :	05-AUGUST-2016						

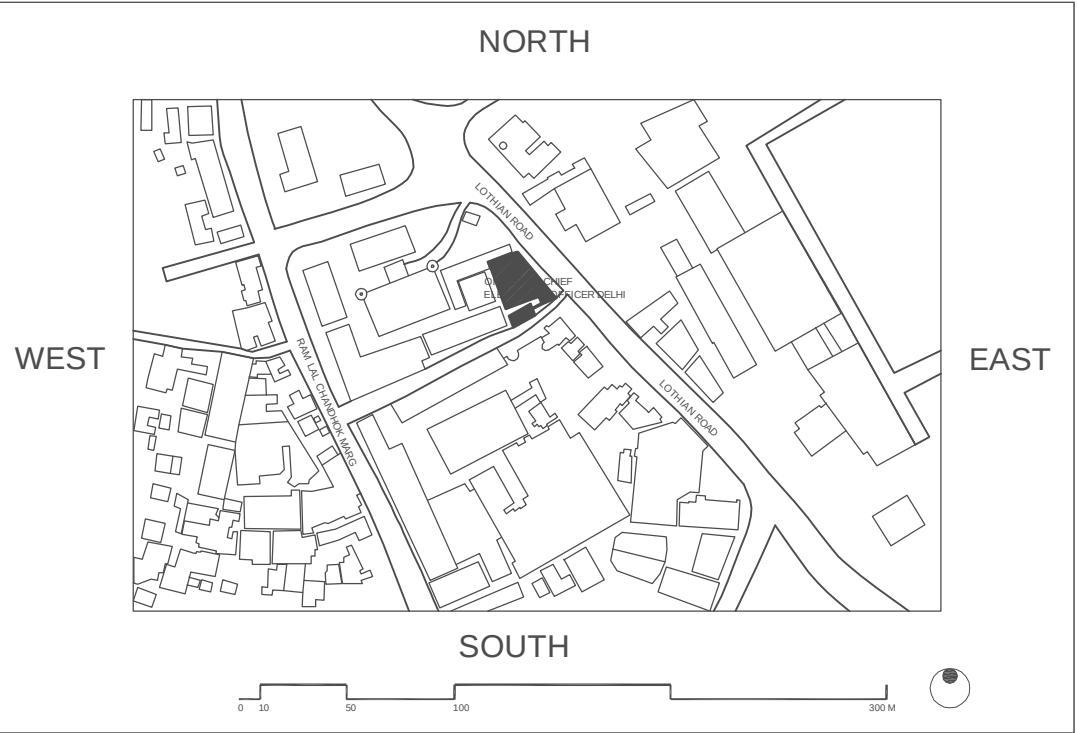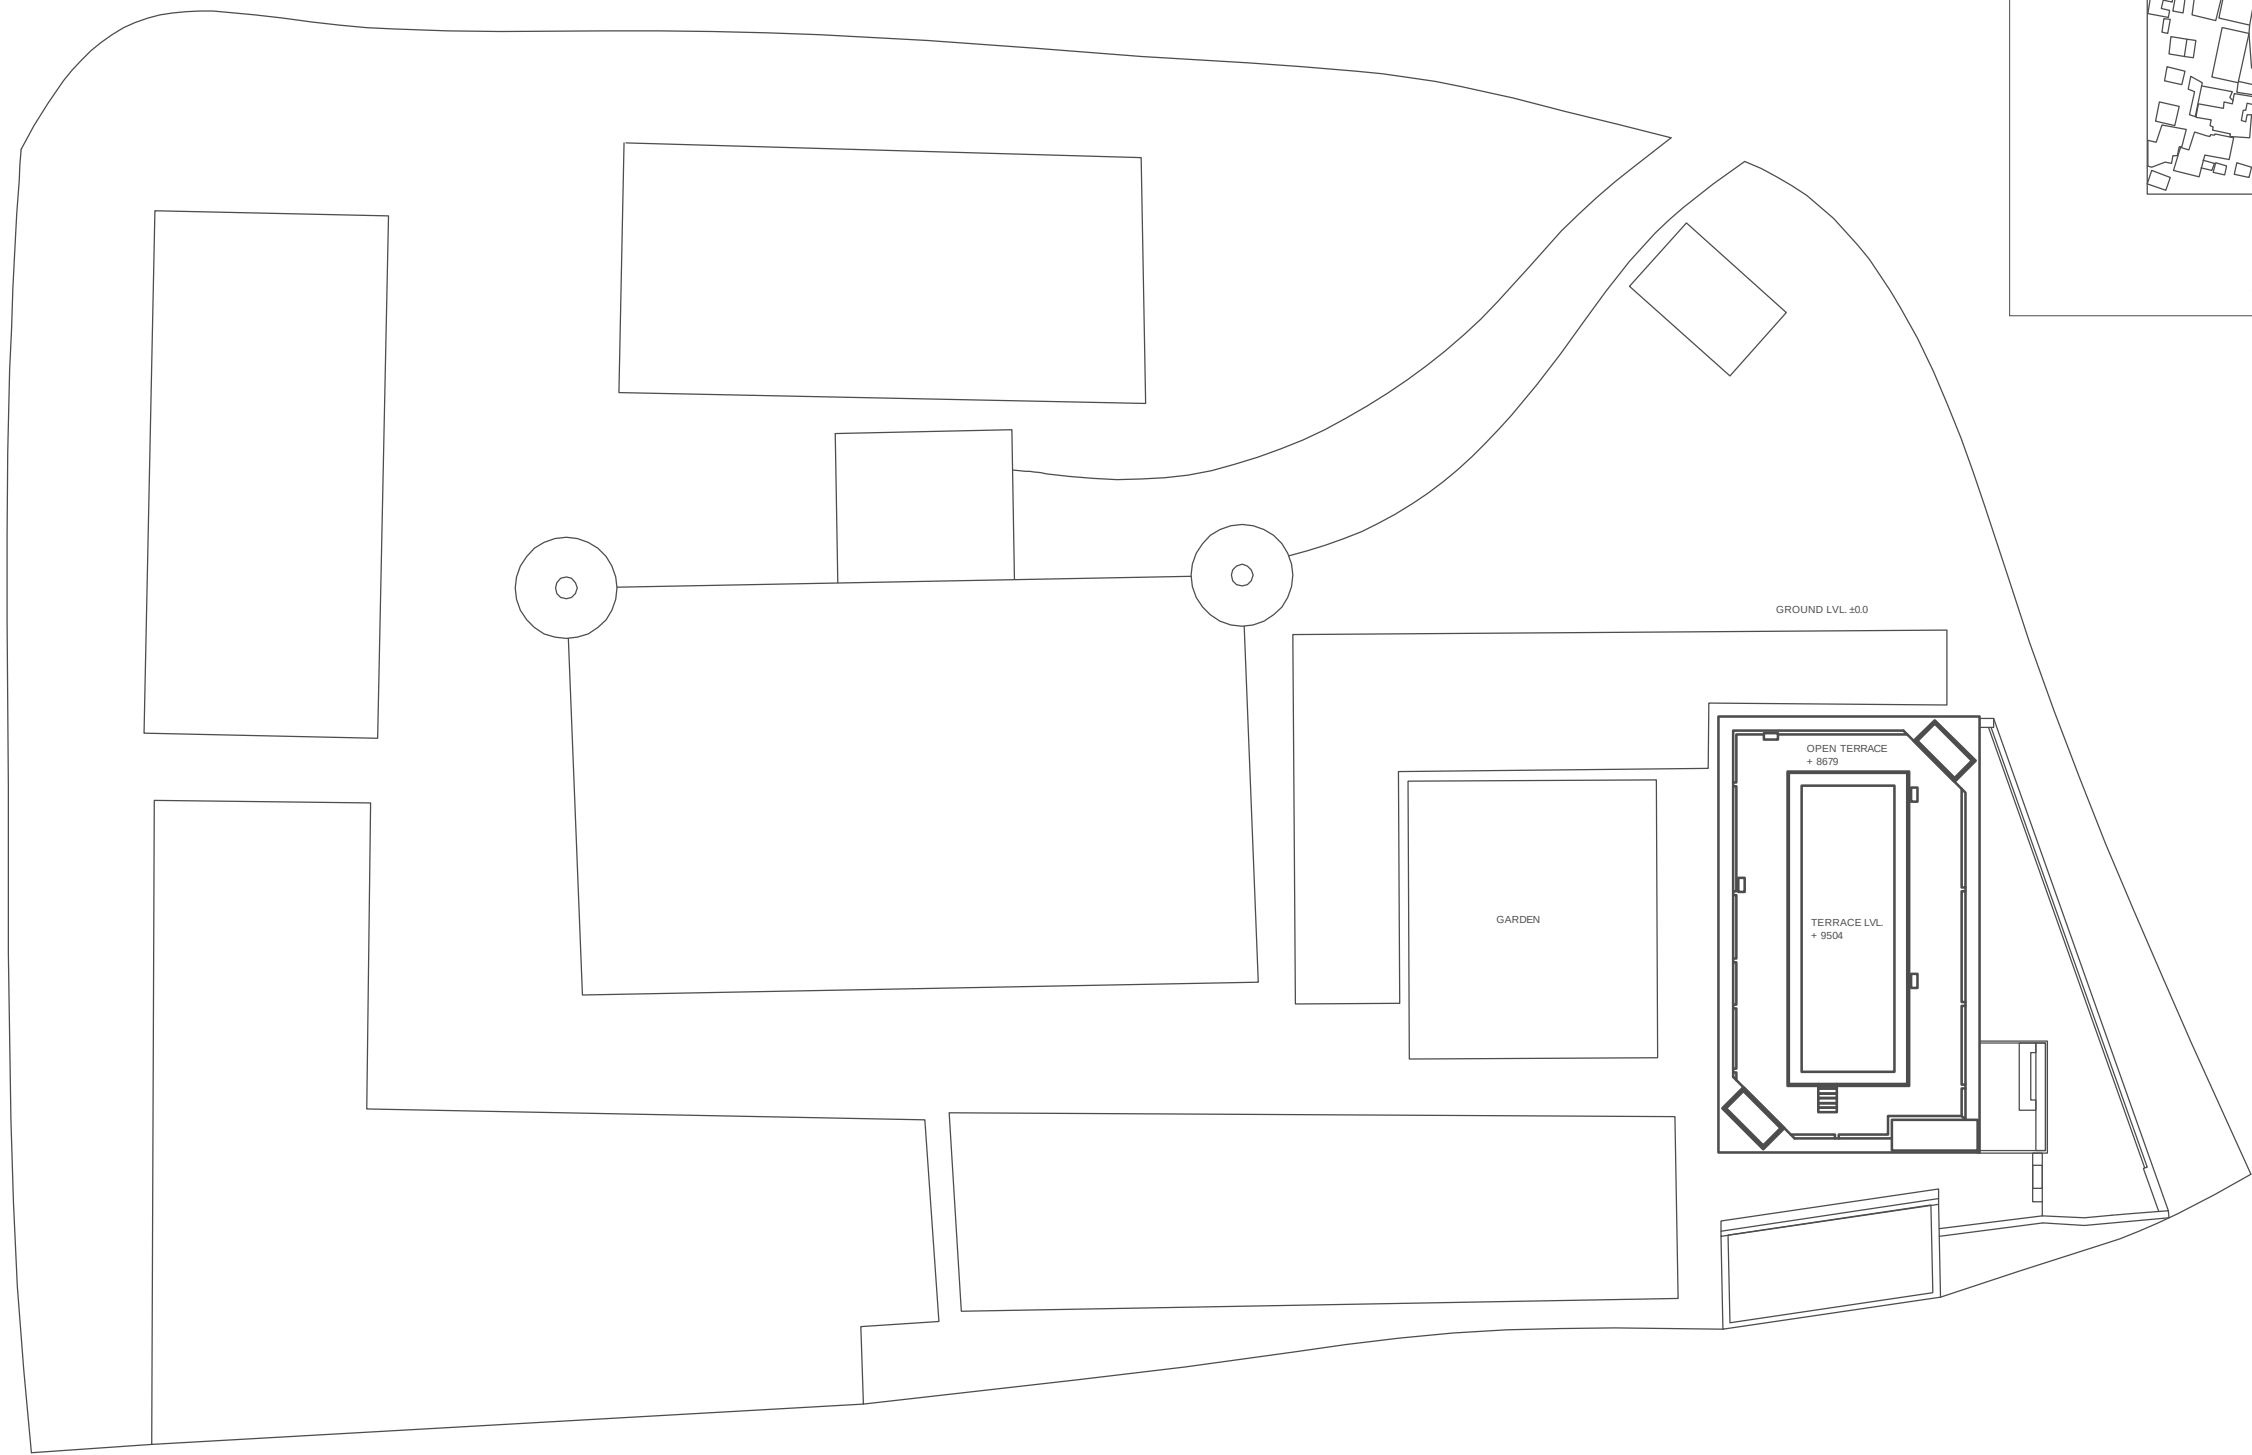


CORE SITE	DRAWING					SCALE	1:400	NORTH	PROJECT
OLD ST. STEPHEN COLLEGE ARCHITECTURAL DOCUMENTATION OF OLD ST. STEPHEN'S COLLEGE BUILDING, KASHMIRI GATE , DELHI.	SHEET. TITLE :	SITE PLAN			 BRICK	 0 1 5 10 25 M		GANDHI HERITAGE SITES MISSION SABARMATI ASHRAM PRESERVATION AND MEMORIAL TRUST	
	DRG. NO. :	02	DRAWN BY :	DHIRENDRA	 WOOD				
	DATE :	05-AUGUST-2016	CHECKED BY :	RADHIKA DHUMAL	 CONCRETE				

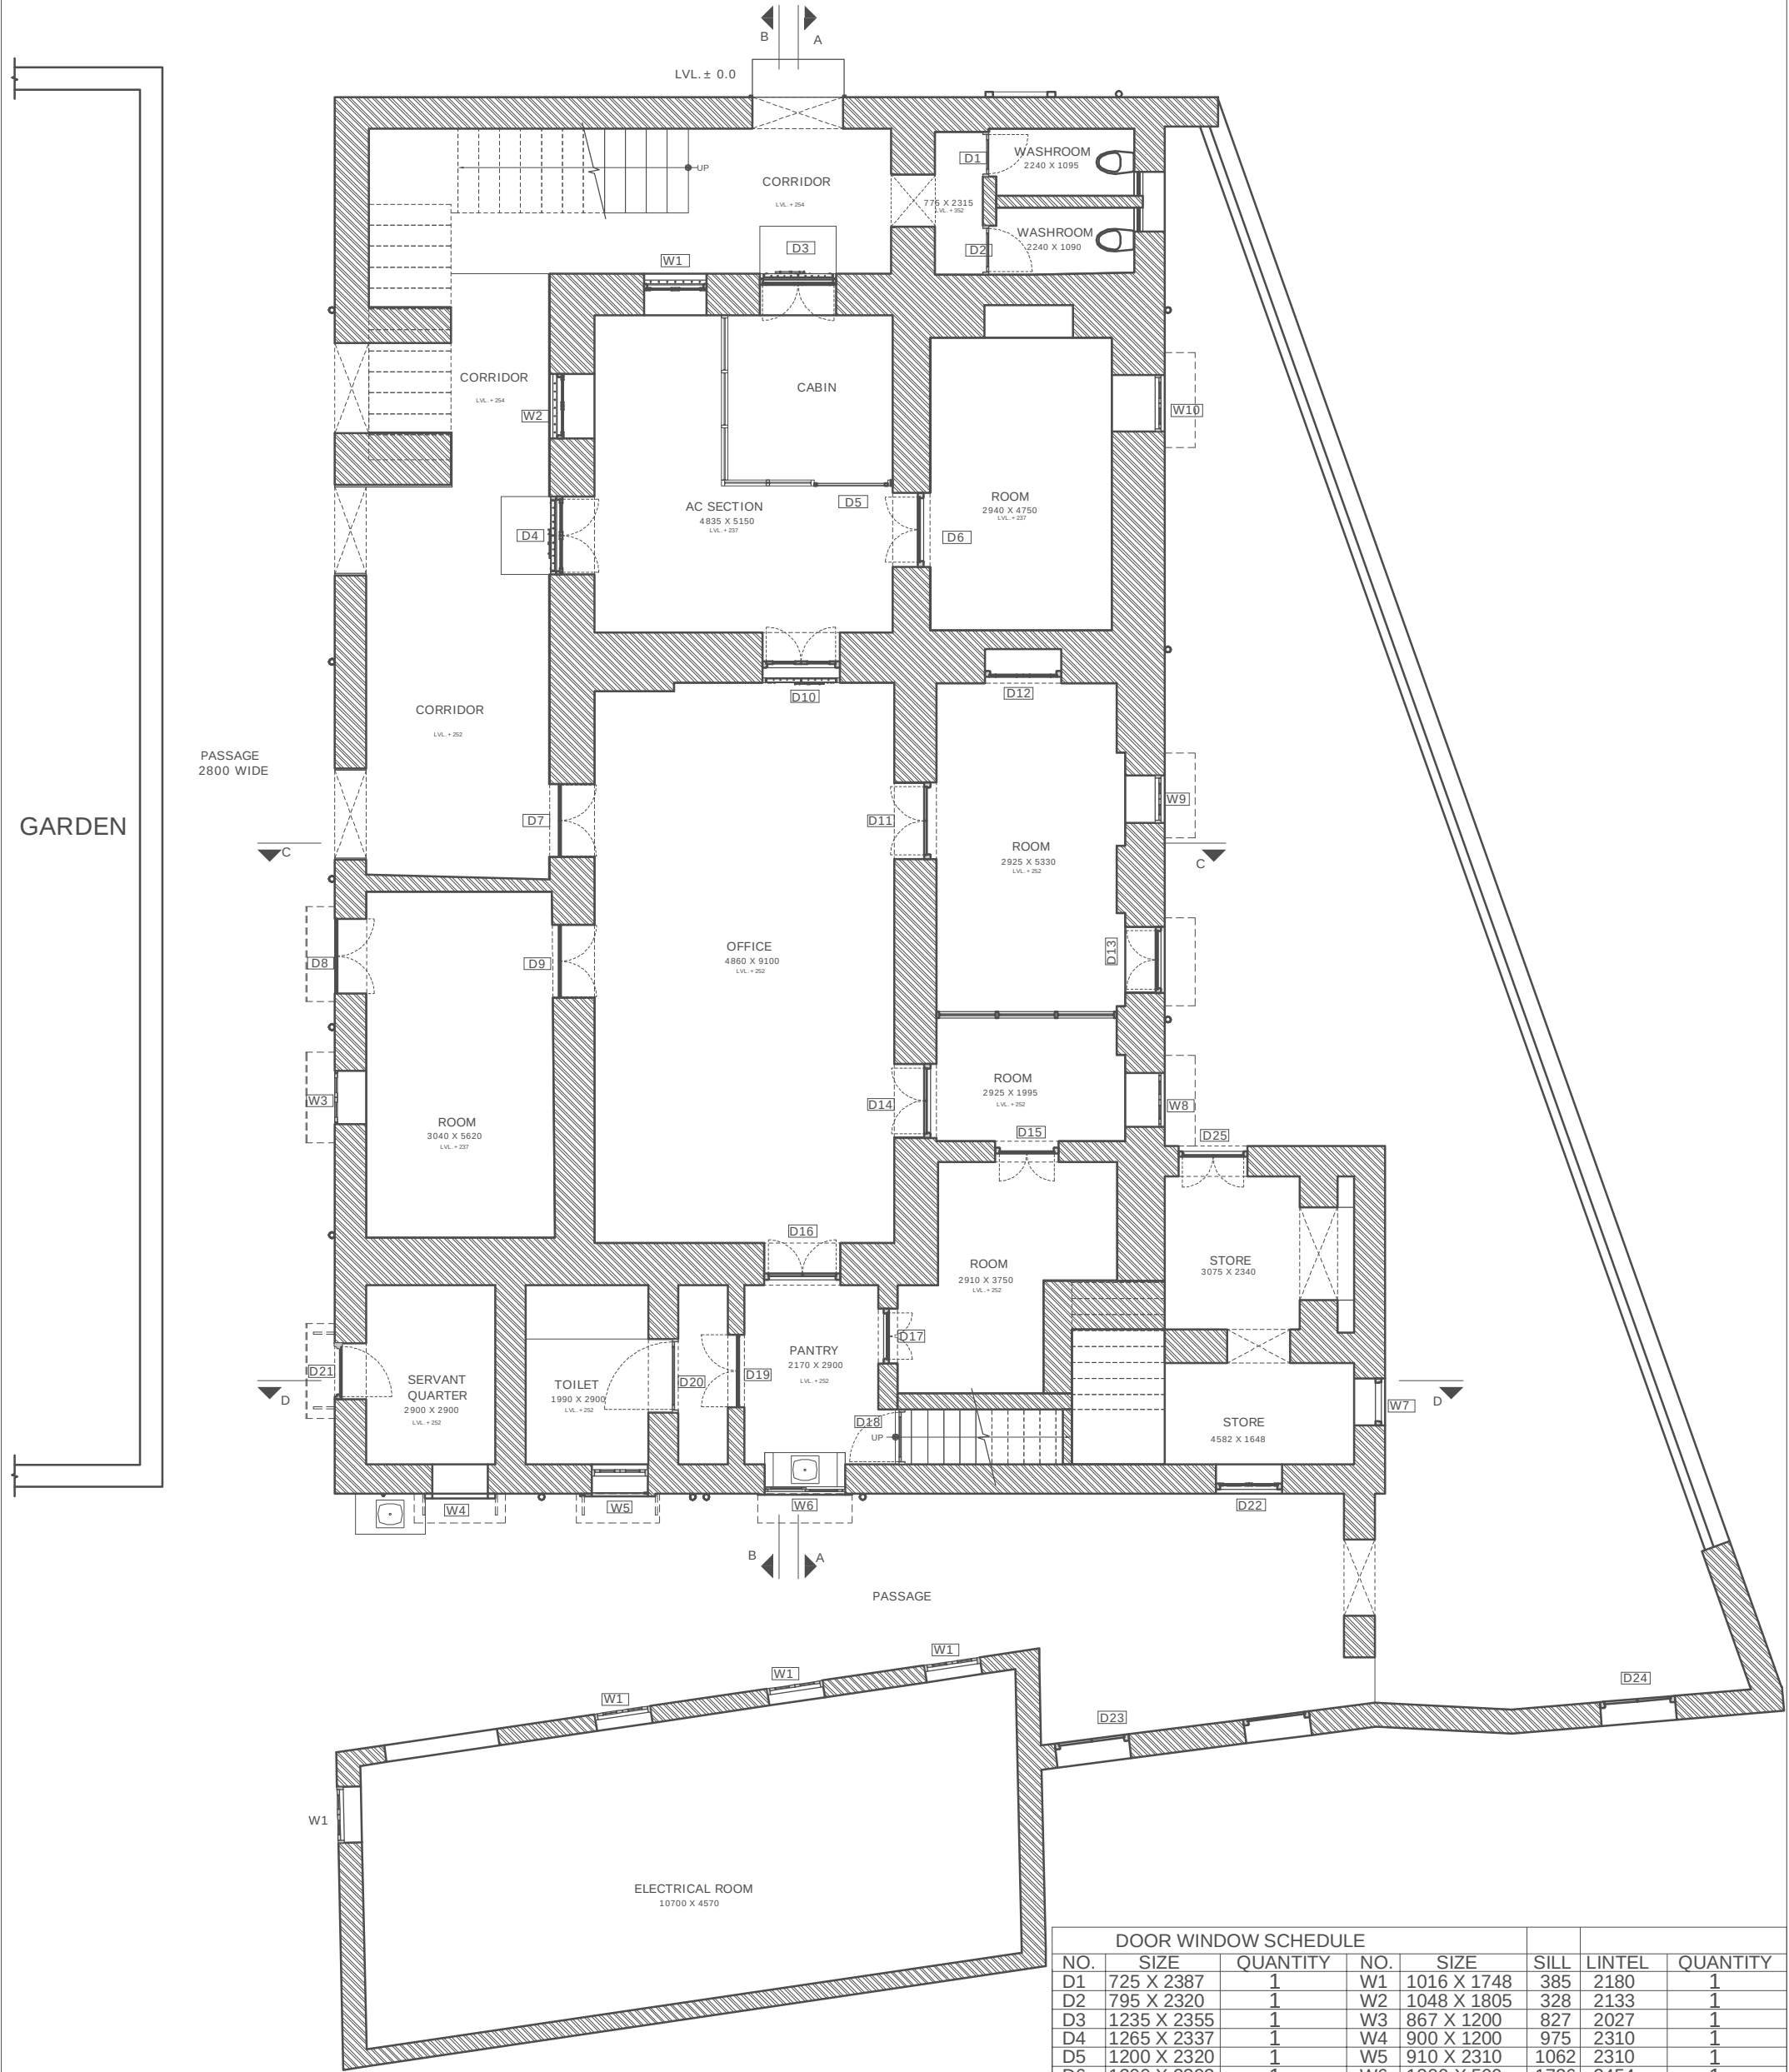

DOOR WINDOW SCHEDULE						
NO.	SIZE	QUANTITY	NO.	SIZE	SILL	LINTEL
D1	725 X 2387	1	W1	1016 X 1748	385	2180
D2	795 X 2320	1	W2	1048 X 1805	328	2133
D3	1235 X 2355	1	W3	867 X 1200	827	2027
D4	1265 X 2337	1	W4	900 X 1200	975	2310
D5	1200 X 2320	1	W5	910 X 2310	1062	2310
D6	1200 X 2393	1	W6	1300 X 500	1726	2454
D7	1185 X 1990	1	W7	763 X 916	1726	1654
D8	1215 X 2239	1	W8	875 X 1185	958	2122
D9	1190 X 2089	1	W9	774 X 1185	1114	2157
D10	1260 X 2370	1	W10	915 X 1210	1042	2077
D11	1240 X 2175	1				
D12	1235 X 2309	1				
D13	1073 X 2185	1				
D14	1200 X 2174	1				
D15	1200 X 1890	1				
D16	1240 X 2174	1				
D17	890 X 2125	1				
D18	890 X 2893	1				
D19	1175 X 1965	1				
D20	1190 X 2035	1				
D21	905 X 1799	1				
D22	1115 X 2433	1				
D23	975 X 1970	1				

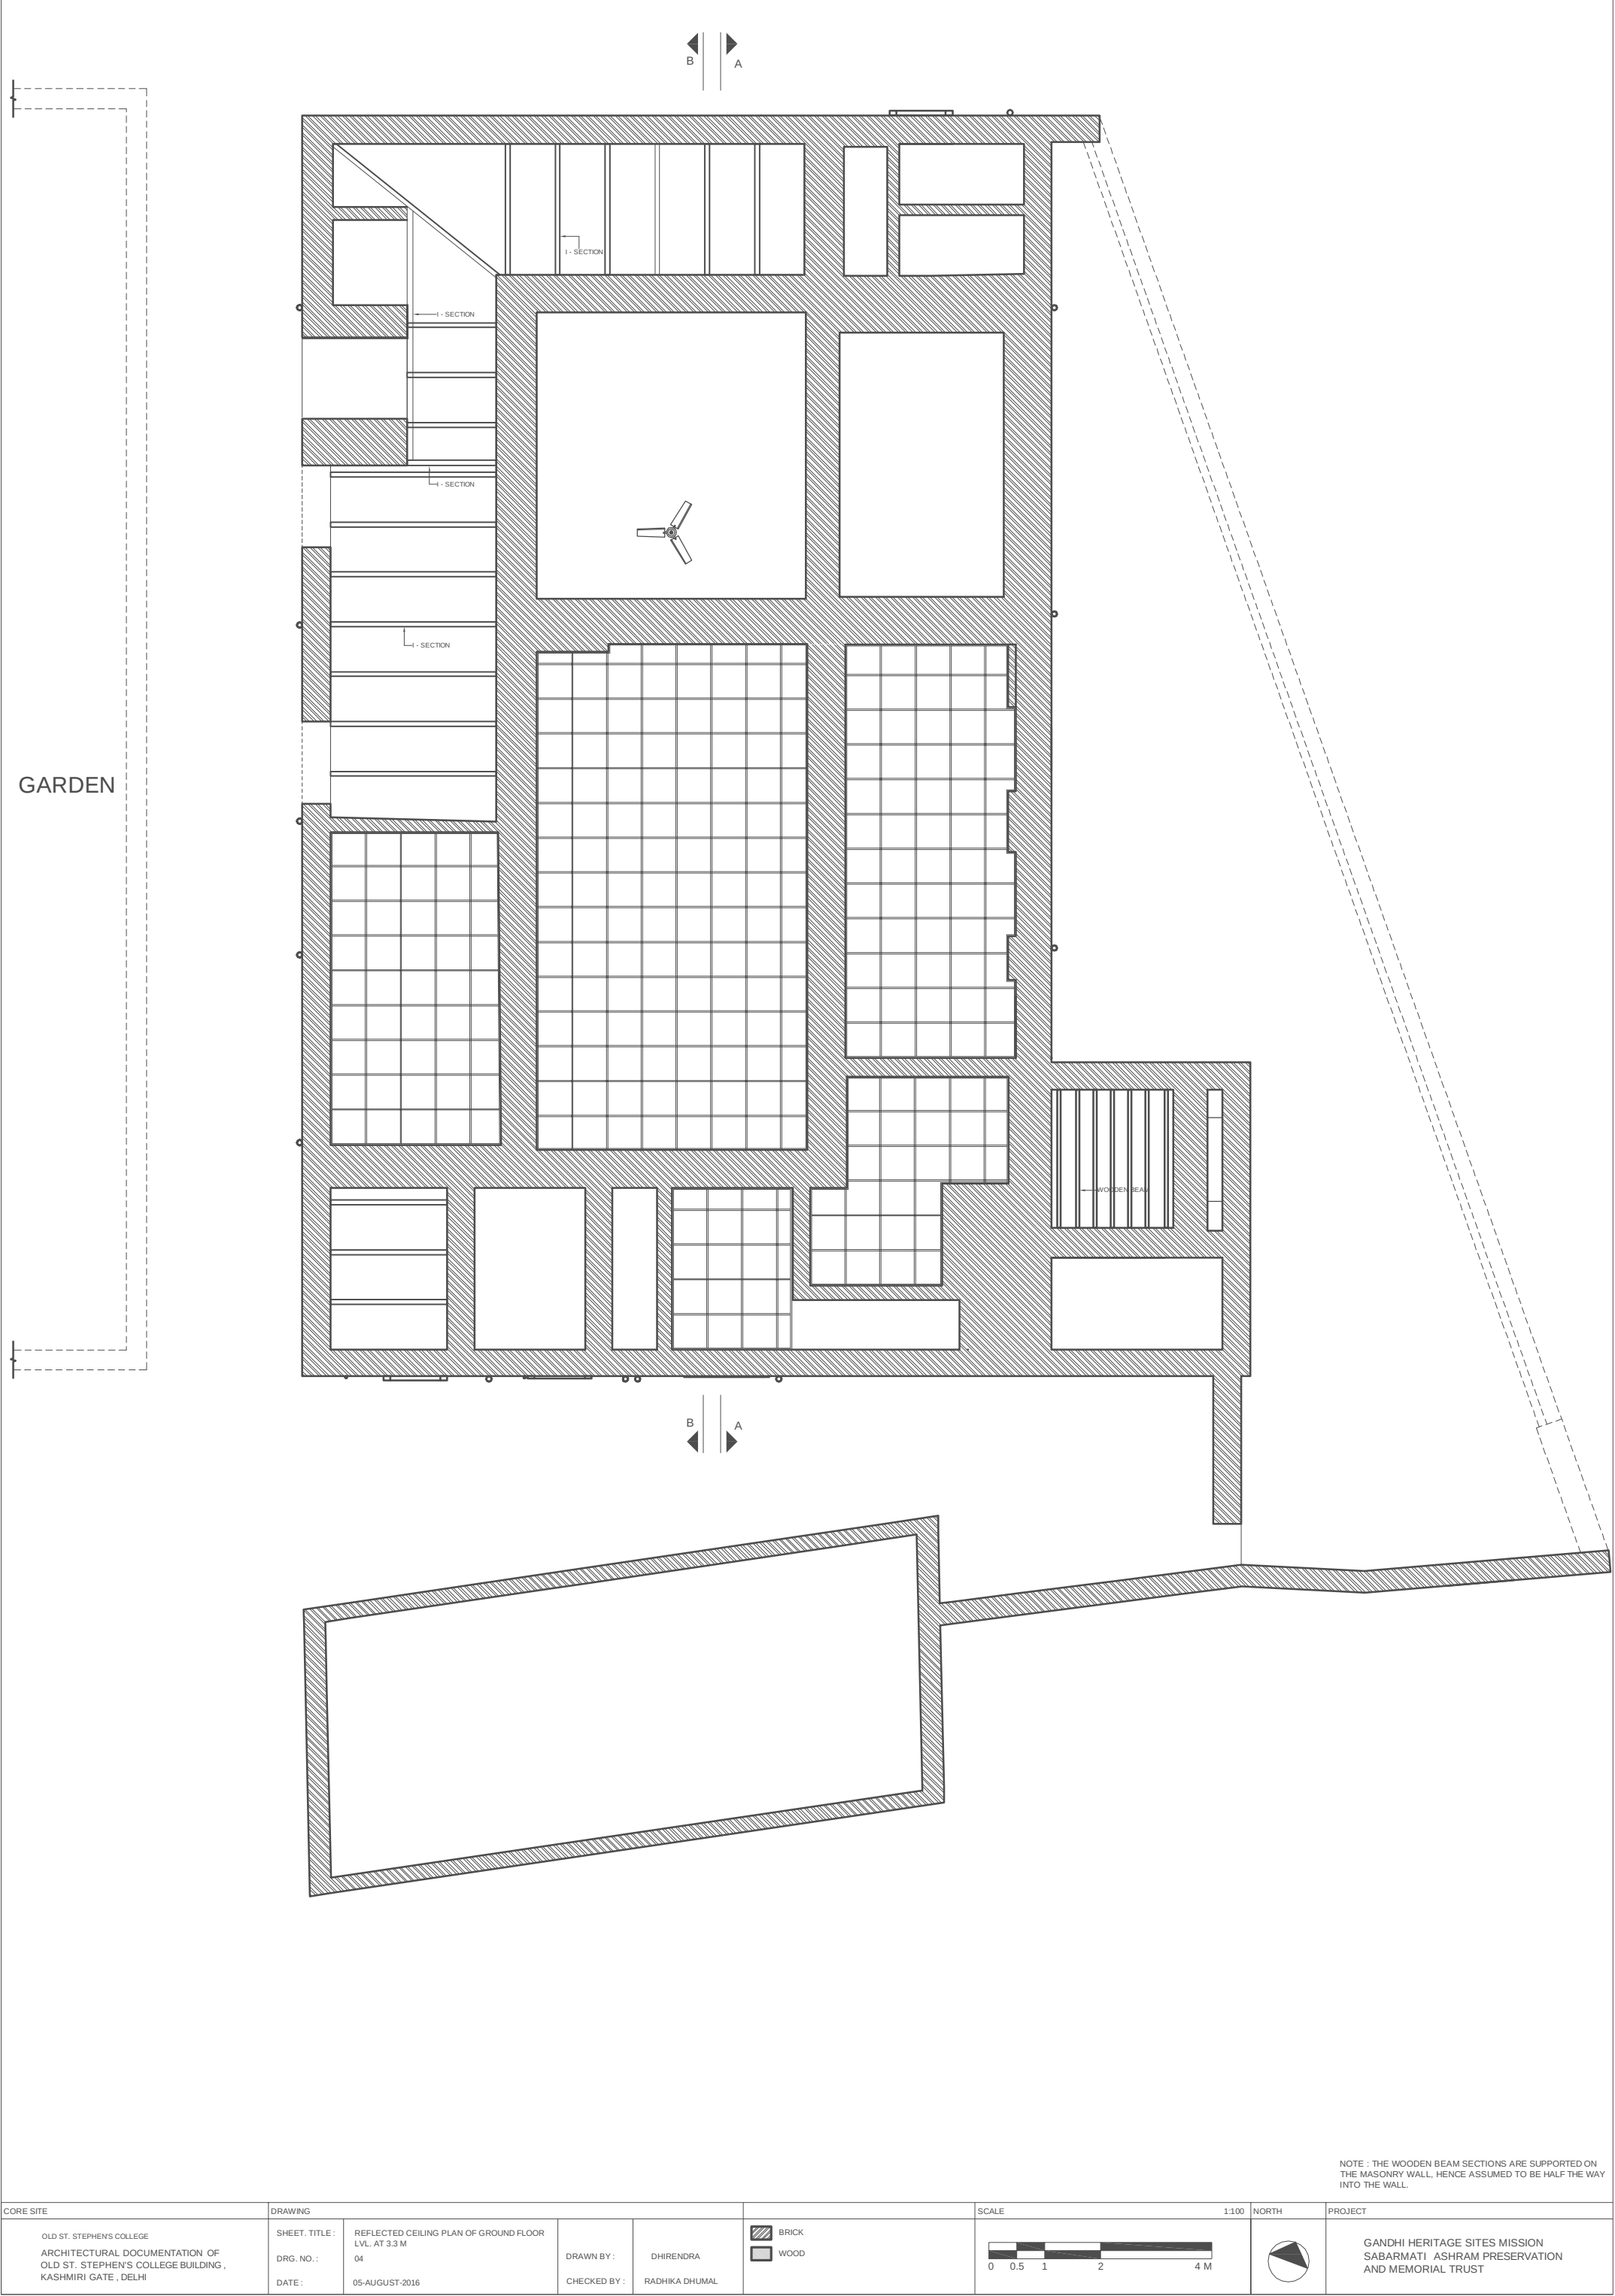


CORE SITE	DRAWING				SCALE	1:100	NORTH	PROJECT
OLD ST. STEPHEN'S COLLEGE ARCHITECTURAL DOCUMENTATION OF OLD ST. STEPHEN'S COLLEGE BUILDING, KASHMIRI GATE, DELHI	SHEET. TITLE: REFLECTED CEILING PLAN OF GROUND FLOOR DRG. NO.: 04 DATE: 05-AUGUST-2016	DRAWN BY: DHIRENDRA CHECKED BY: RADHIKA DHUMAL	BRICK WOOD		00.5124			GANDHI HERITAGE SITES MISSION SABARMATI ASHRAM PRESERVATION AND MEMORIAL TRUST

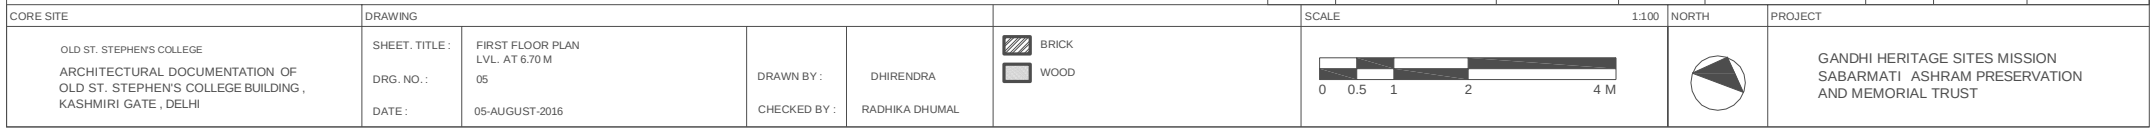


DOOR WINDOW SCHEDULE							
NO.	SIZE	QUANTITY	NO.	SIZE	SILL	LINTEL	QUANTITY
D24	1702 X 3000	1	W11	880 X 1230	645	1875	1
D25	1225 X 2100	1	W12	1110 X 900	975	1875	1
D26	880 X 1765	1	W13	1200 X 900	975	1875	1
D27	710 X 2065	1	W14	1195 X 900	975	1875	1
D28	1200 X 2100	1	W15	1200 X 1200	1070	2270	1
D29	1215 X 2100	1	W16	885 X 1200	1070	2270	1
D30	1185 X 1885	1	W17	905 X 1200	1070	2270	1
D31	1185 X 2100	2	W18	870 X 1200	658	1857	1
D32	1025 X 3000	1	W19	993 X 1200	658	1857	1
D33	1190 X 2100	1	W20	995 X 1224	1037	2262	1
D34	1205 X 2100	1	W21	893 X 1185	347	1532	1
D35	750 X 2100	1	W22	950 X 1580	550	2130	1
D36	845 X 2100	1	W23	1040 X 1580	550	2130	1
D37	1230 X 2100	1					
D38	1245 X 2100	1					
D39	1185 X 2100	1					
D40	758 X 2100	1					





GARDEN

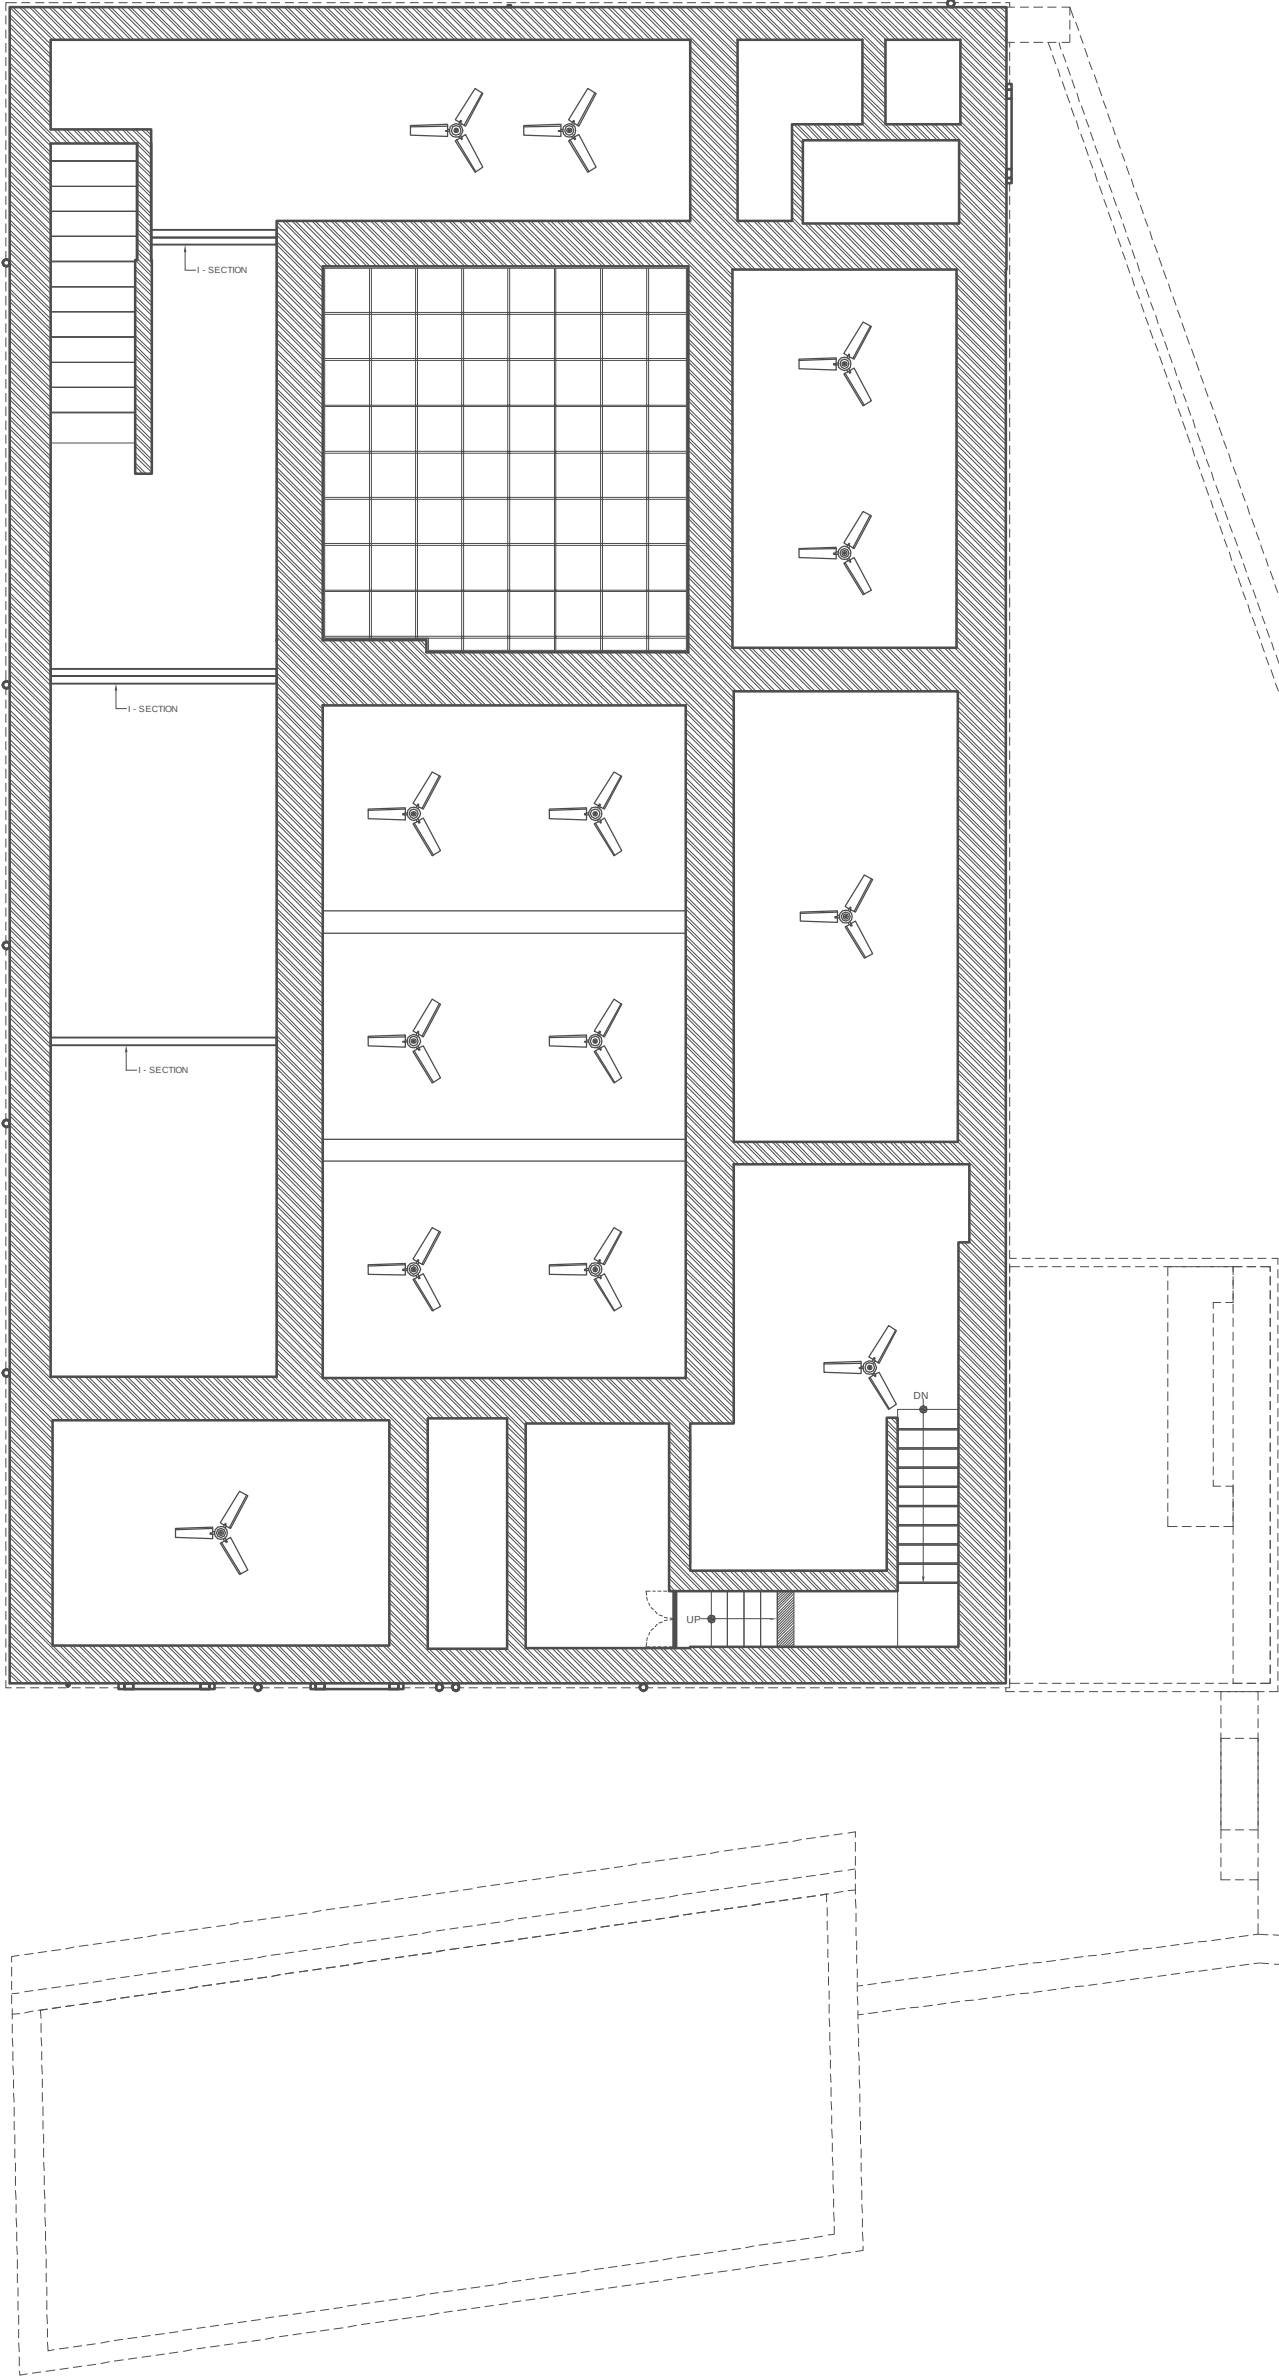


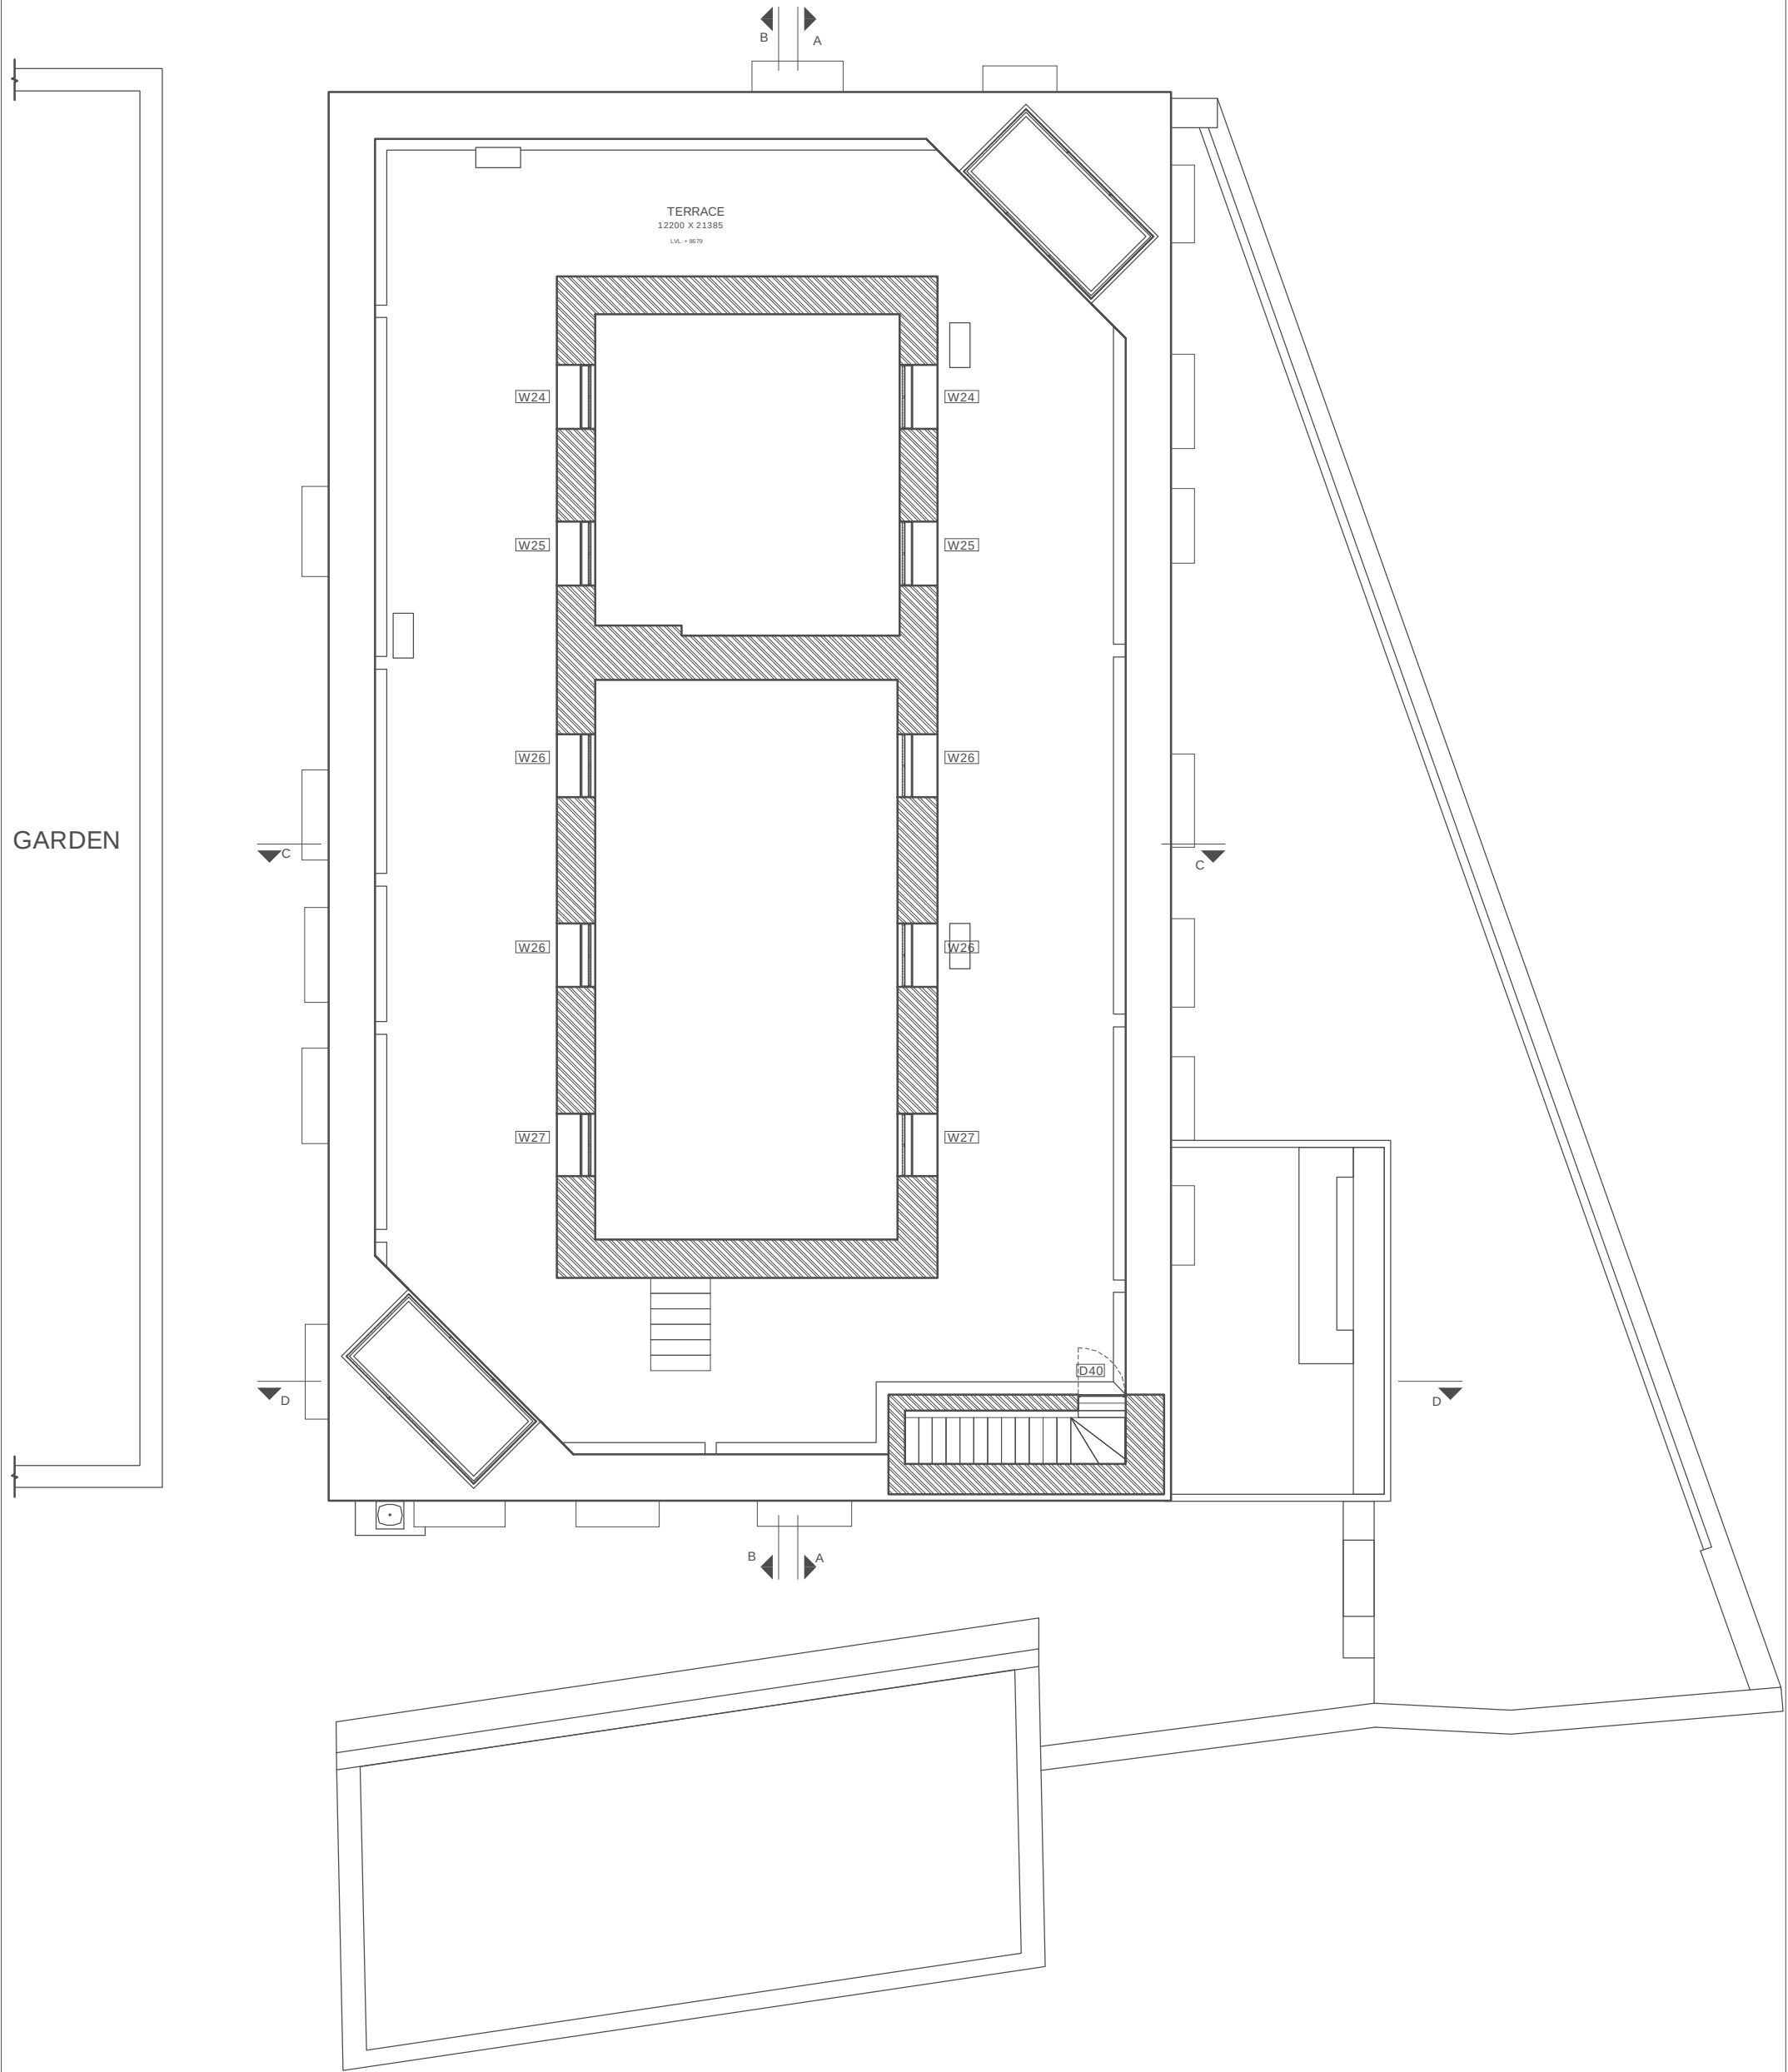


DOOR WINDOW SCHEDULE							
NO.	SIZE	QUANTITY	NO.	SIZE	SILL	LINTEL	QUANTITY
D40	770 X 1780	1	W24	1035 X 435	190	625	2
			W25	1039 X 435	190	625	2
			W26	1026 X 435	190	625	2
			W27	1013 X 435	190	625	2

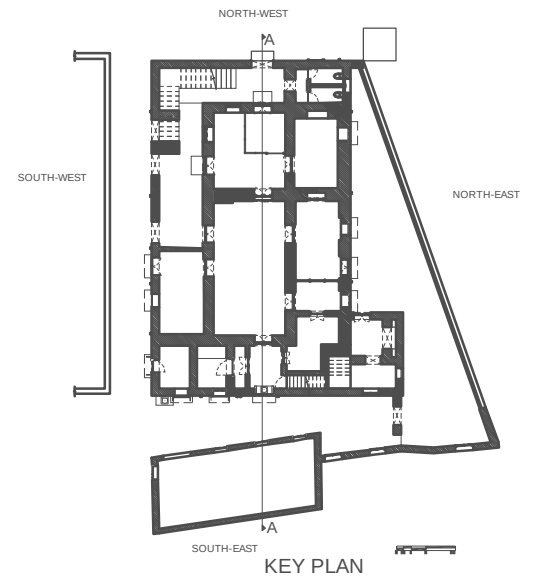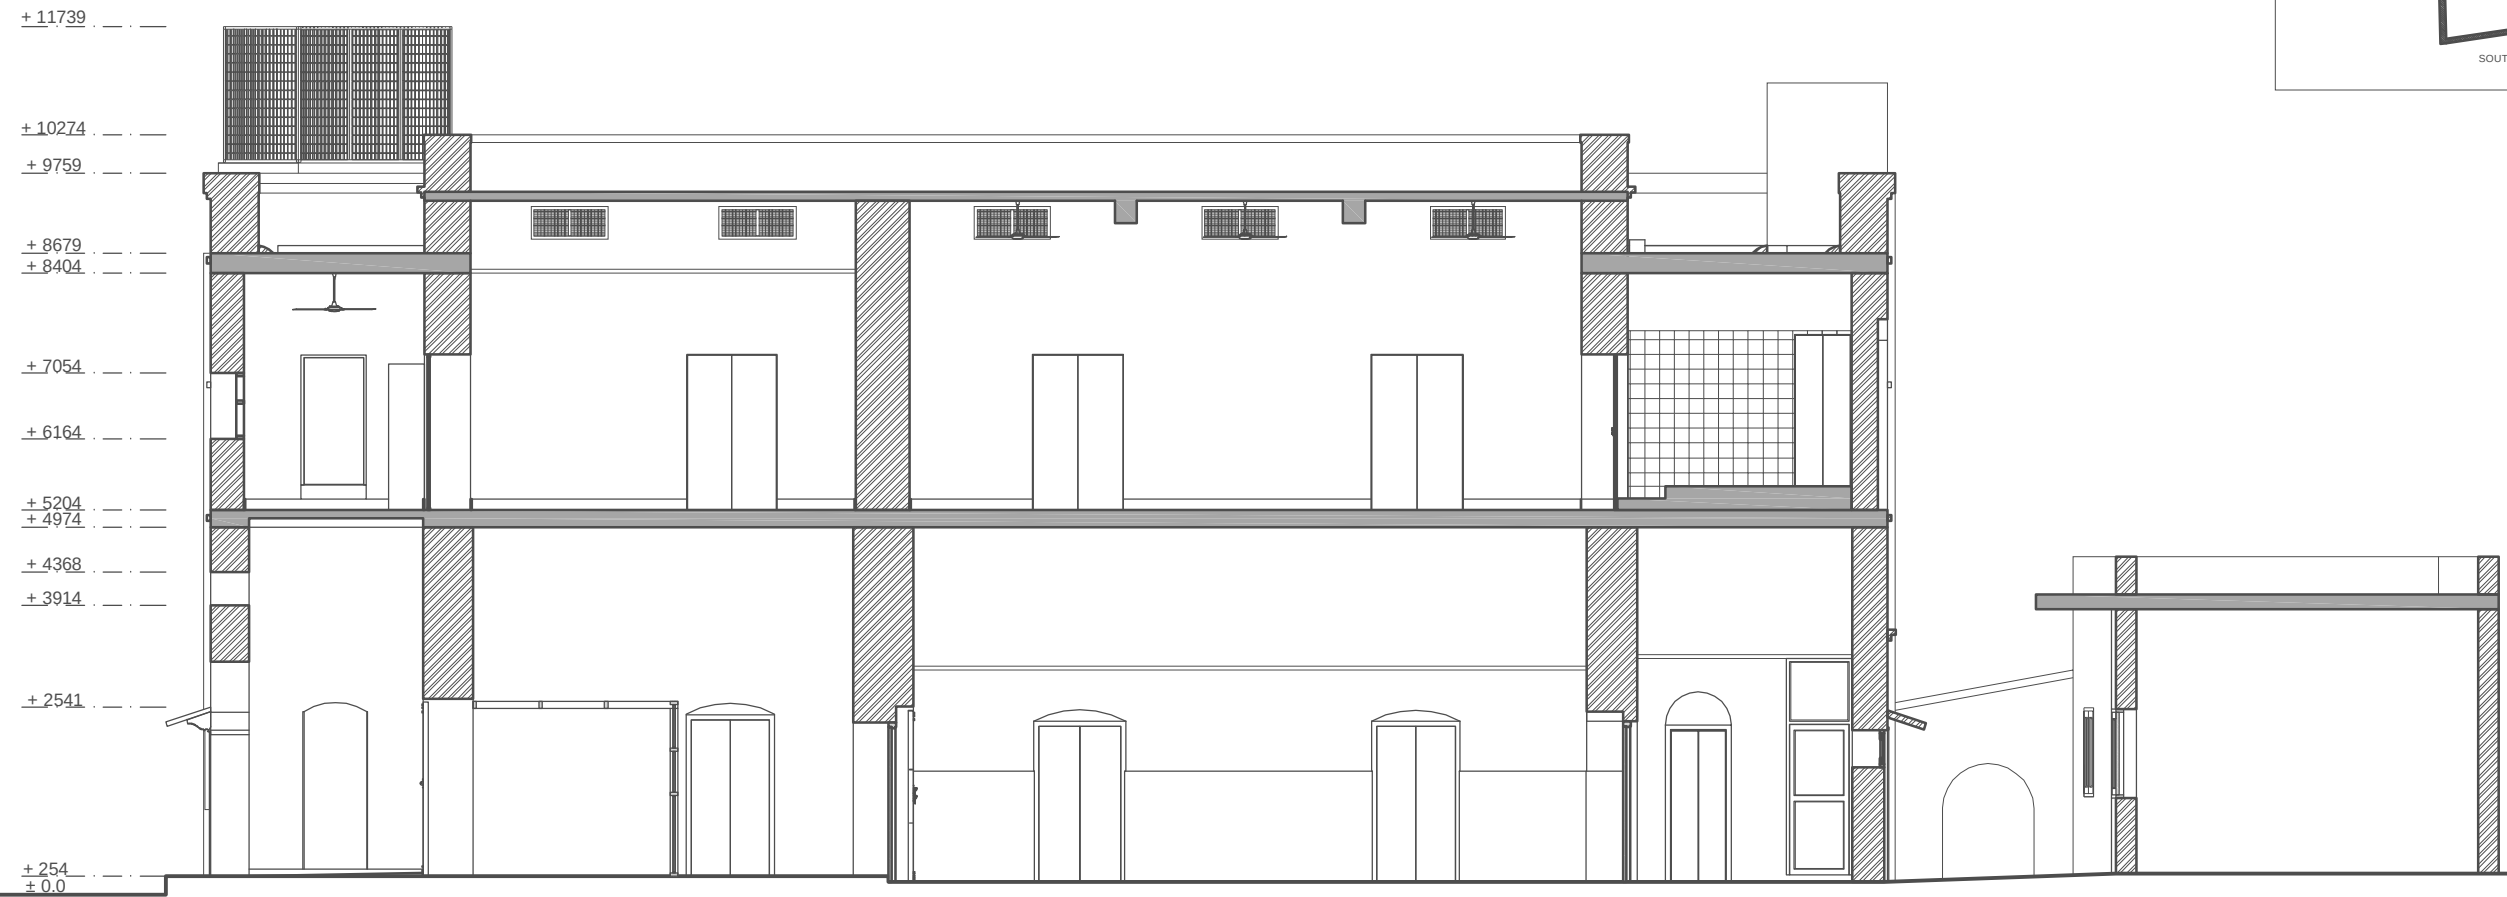



NOTE : THE WOODEN BEAM SECTIONS ARE SUPPORTED ON THE MASONRY WALL, HENCE ASSUMED TO BE HALF THE WAY INTO THE WALL.

CORE SITE	DRAWING					SCALE	1:100	NORTH	PROJECT
OLD ST. STEPHEN'S COLLEGE ARCHITECTURAL DOCUMENTATION OF OLD ST. STEPHEN'S COLLEGE BUILDING, KASHMIRI GATE , DELHI.	SHEET. TITLE :	SECTION A-A			BRICK WOOD CONCRETE	</			

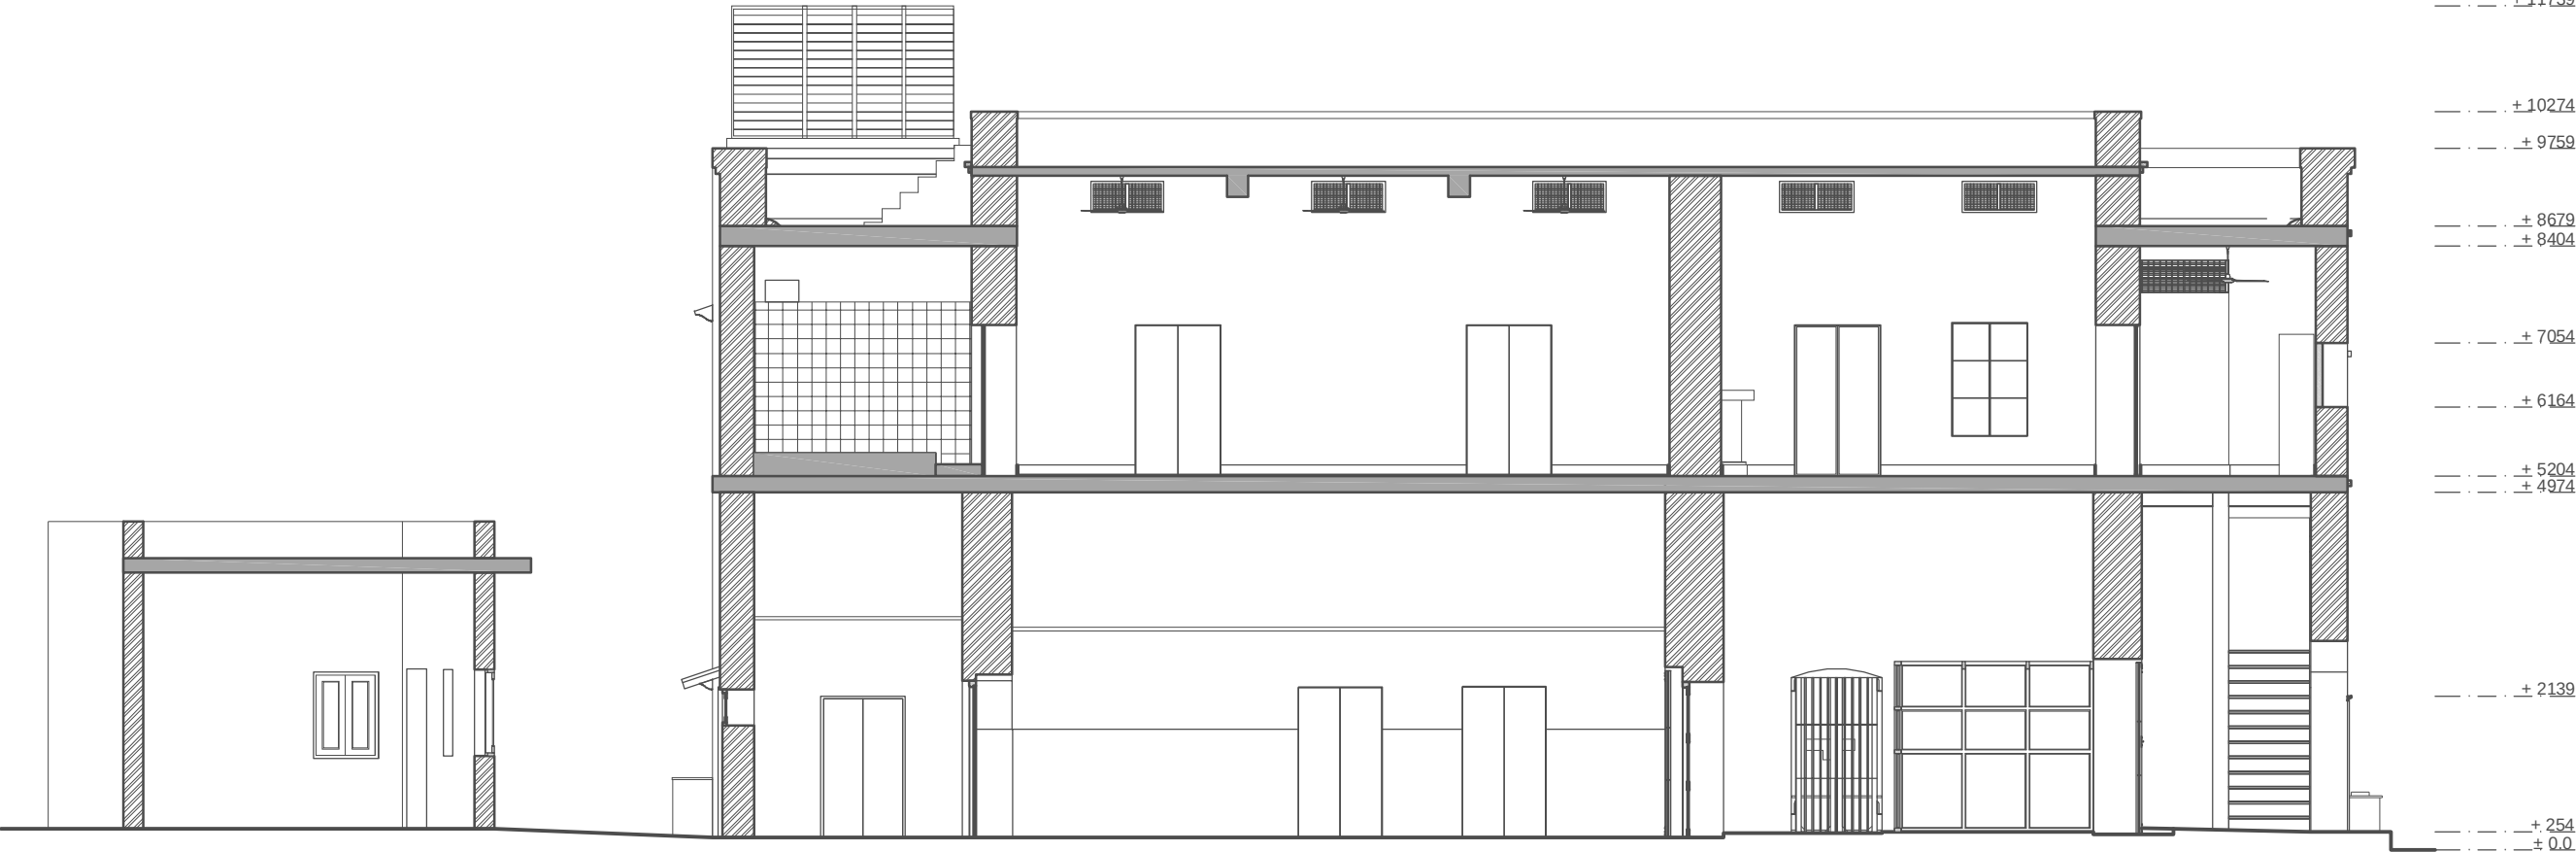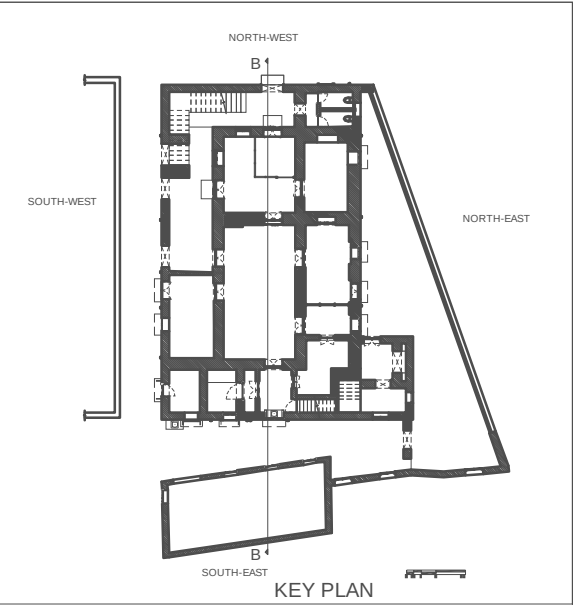


NOTE : THE WOODEN BEAM SECTIONS ARE SUPPORTED ON THE MASONRY WALL, HENCE ASSUMED TO BE HALF THE WAY INTO THE WALL.

CORE SITE	DRAWING					SCALE	1:100	NORTH	PROJECT
OLD ST. STEPHEN'S COLLEGE ARCHITECTURAL DOCUMENTATION OF OLD ST. STEPHEN'S COLLEGE BUILDING, KASHMIRI GATE , DELHI.	SHEET. TITLE :	SECTION B-B			BRICK WOOD CONCRETE	0 0.5 1 2 6 M		GANDHI HERITAGE SITES MISSION SABARMATI ASHRAM PRESERVATION AND MEMORIAL TRUST	
	DRG. NO. :	09	DRAWN BY :	DHIRENDRA					
	DATE :	05-AUGUST-2016	CHECKED BY :	RADHIKA DHUMAL					

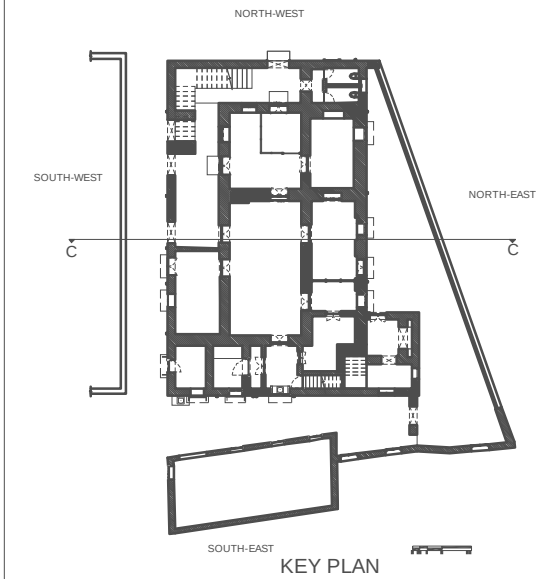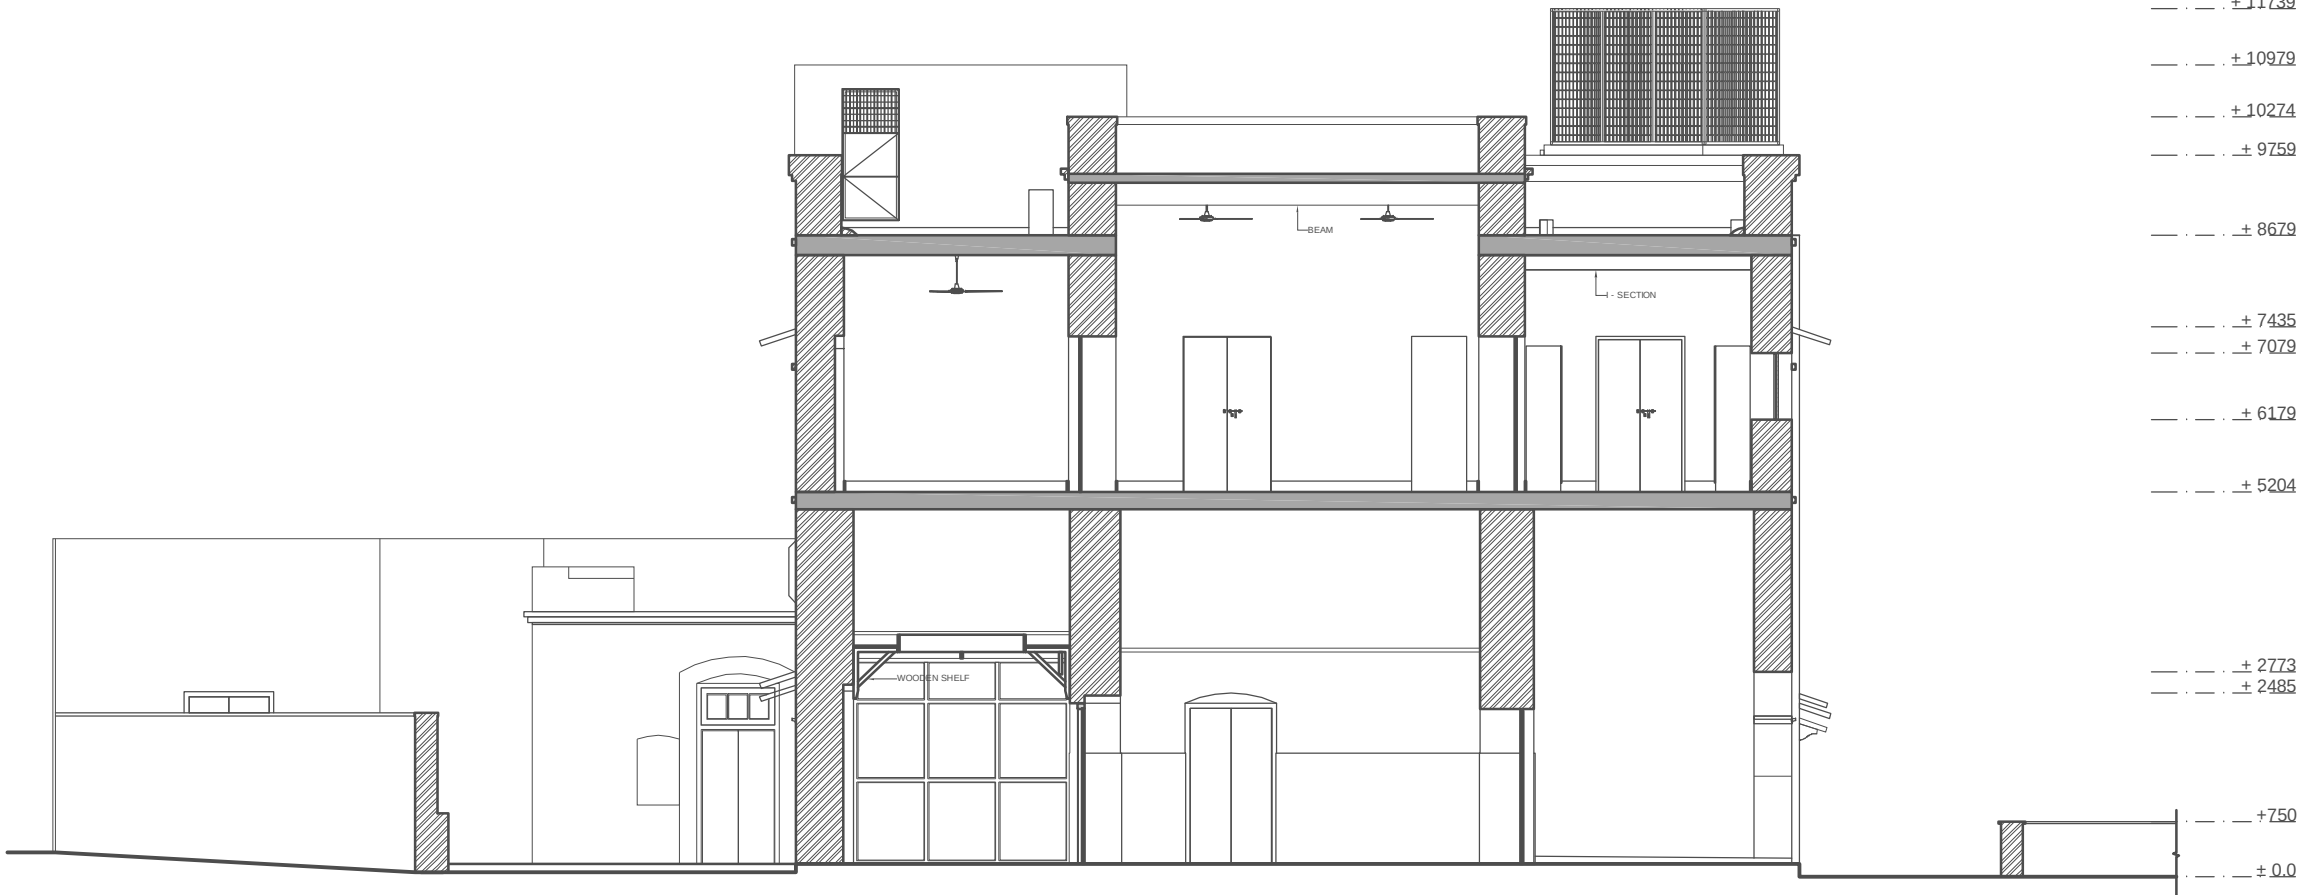

NOTE : THE WOODEN BEAM SECTIONS ARE SUPPORTED ON THE MASONRY WALL, HENCE ASSUMED TO BE HALF THE WAY INTO THE WALL.

CORE SITE	DRAWING				SCALE	1:100	NORTH	PROJECT
OLD ST. STEPHEN'S COLLEGE ARCHITECTURAL DOCUMENTATION OF OLD ST. STEPHEN'S COLLEGE BUILDING, KASHMIRI GATE , DELHI.	SHEET. TITLE :	SECTION C-C	DRAWN BY :	DHIRENDRA		6 M		GANDHI HERITAGE SITES MISSION SABARMATI ASHRAM PRESERVATION AND MEMORIAL TRUST
	DRG. NO. :	10	CHECKED BY :	RADHIKA DHUMAL				
	DATE :	05-AUGUST-2016						

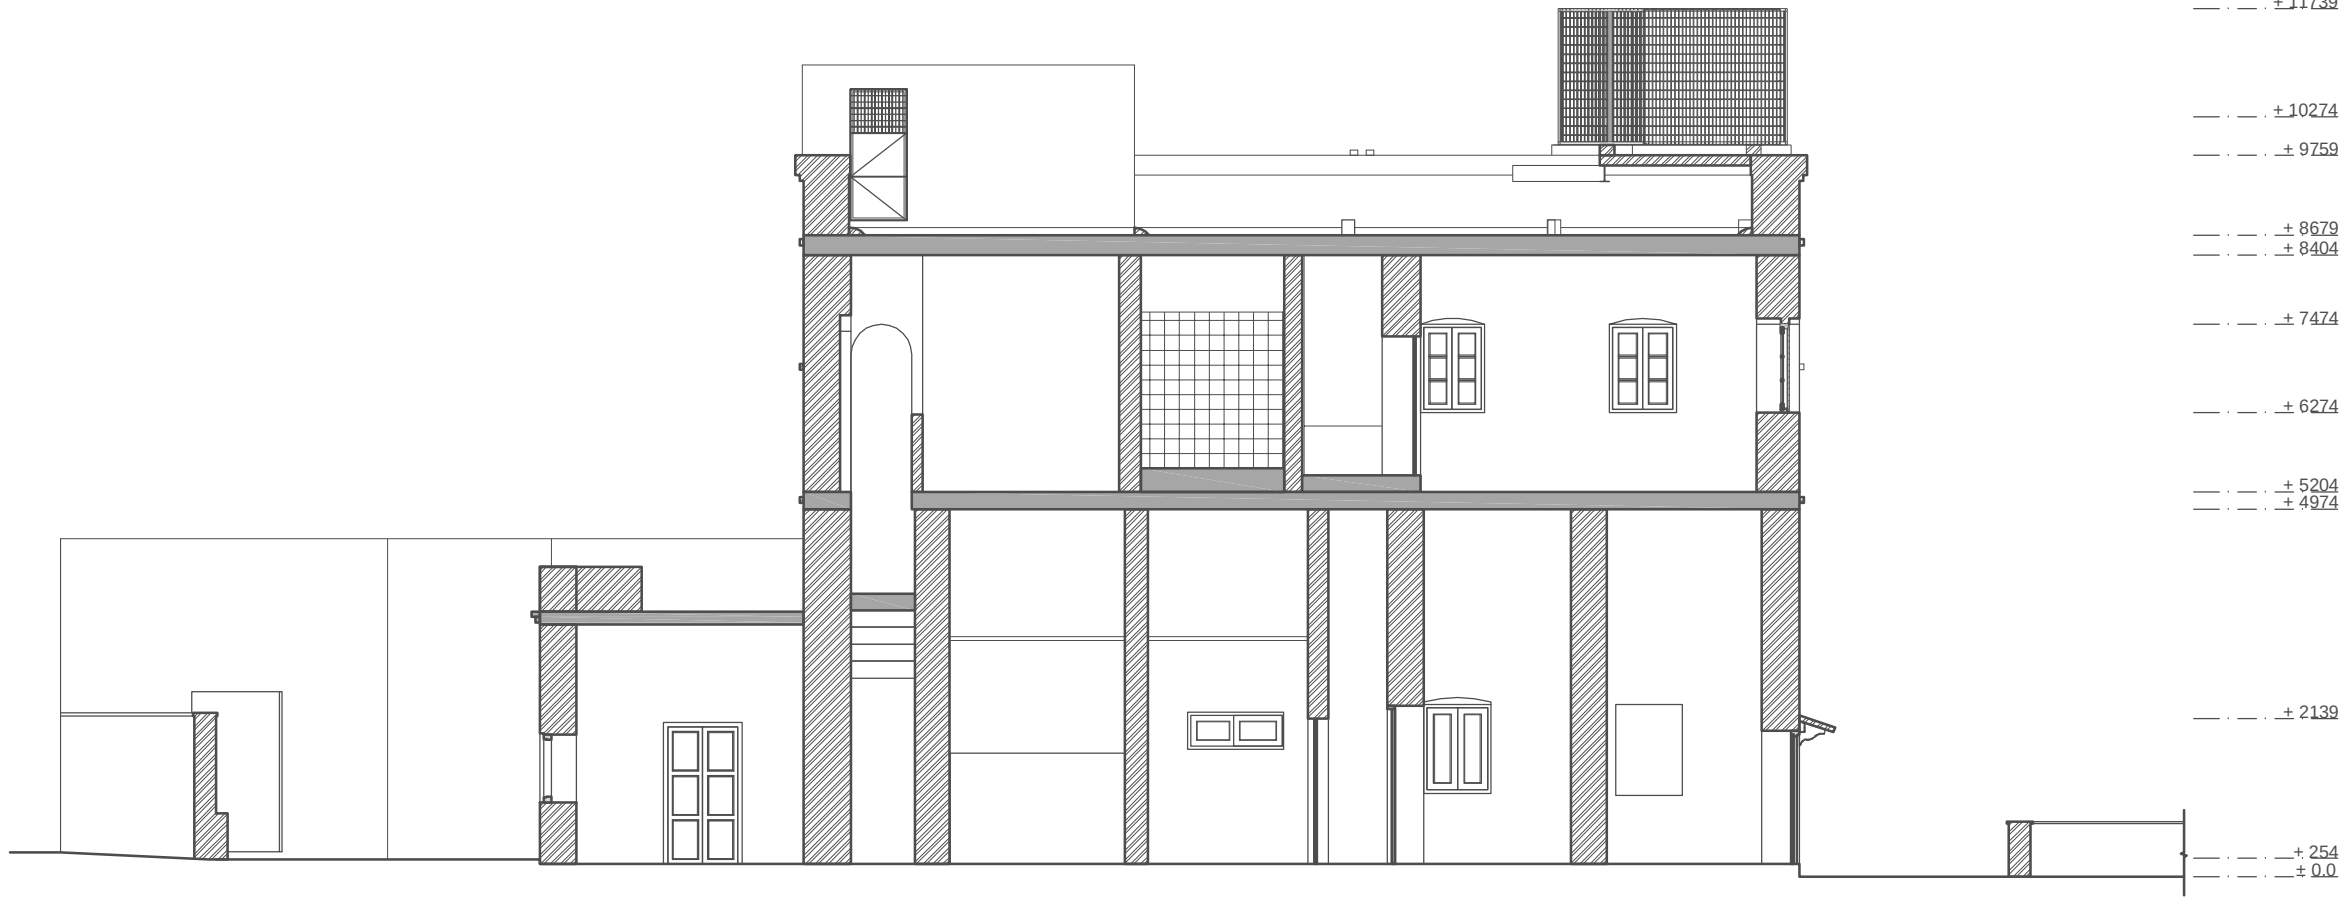

— . . . ± 11739

— . . . ± 10274

— . . . ± 9759

— . . . ± 8679

— . . . ± 8404

— . . . ± 7474

— . . . ± 6274


— . . . ± 5204

— . . . ± 4974

— . . . ± 2139

— . . . ± 254


— . . . ± 0.0

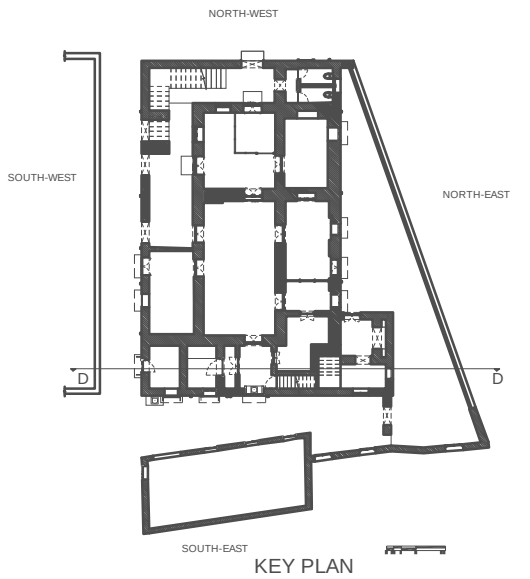

KEY PLAN


NOTE : THE WOODEN BEAM SECTIONS ARE SUPPORTED ON THE MASONRY WALL, HENCE ASSUMED TO BE HALF THE WAY INTO THE WALL.

CORE SITE	DRAWING					SCALE	1:100	NORTH	PROJECT
OLD ST. STEPHEN'S COLLEGE ARCHITECTURAL DOCUMENTATION OF OLD ST. STEPHEN'S COLLEGE BUILDING, KASHMIRI GATE , DELHI.	SHEET. TITLE :	SECTION D-D			BRICK WOOD CONCRETE	<			

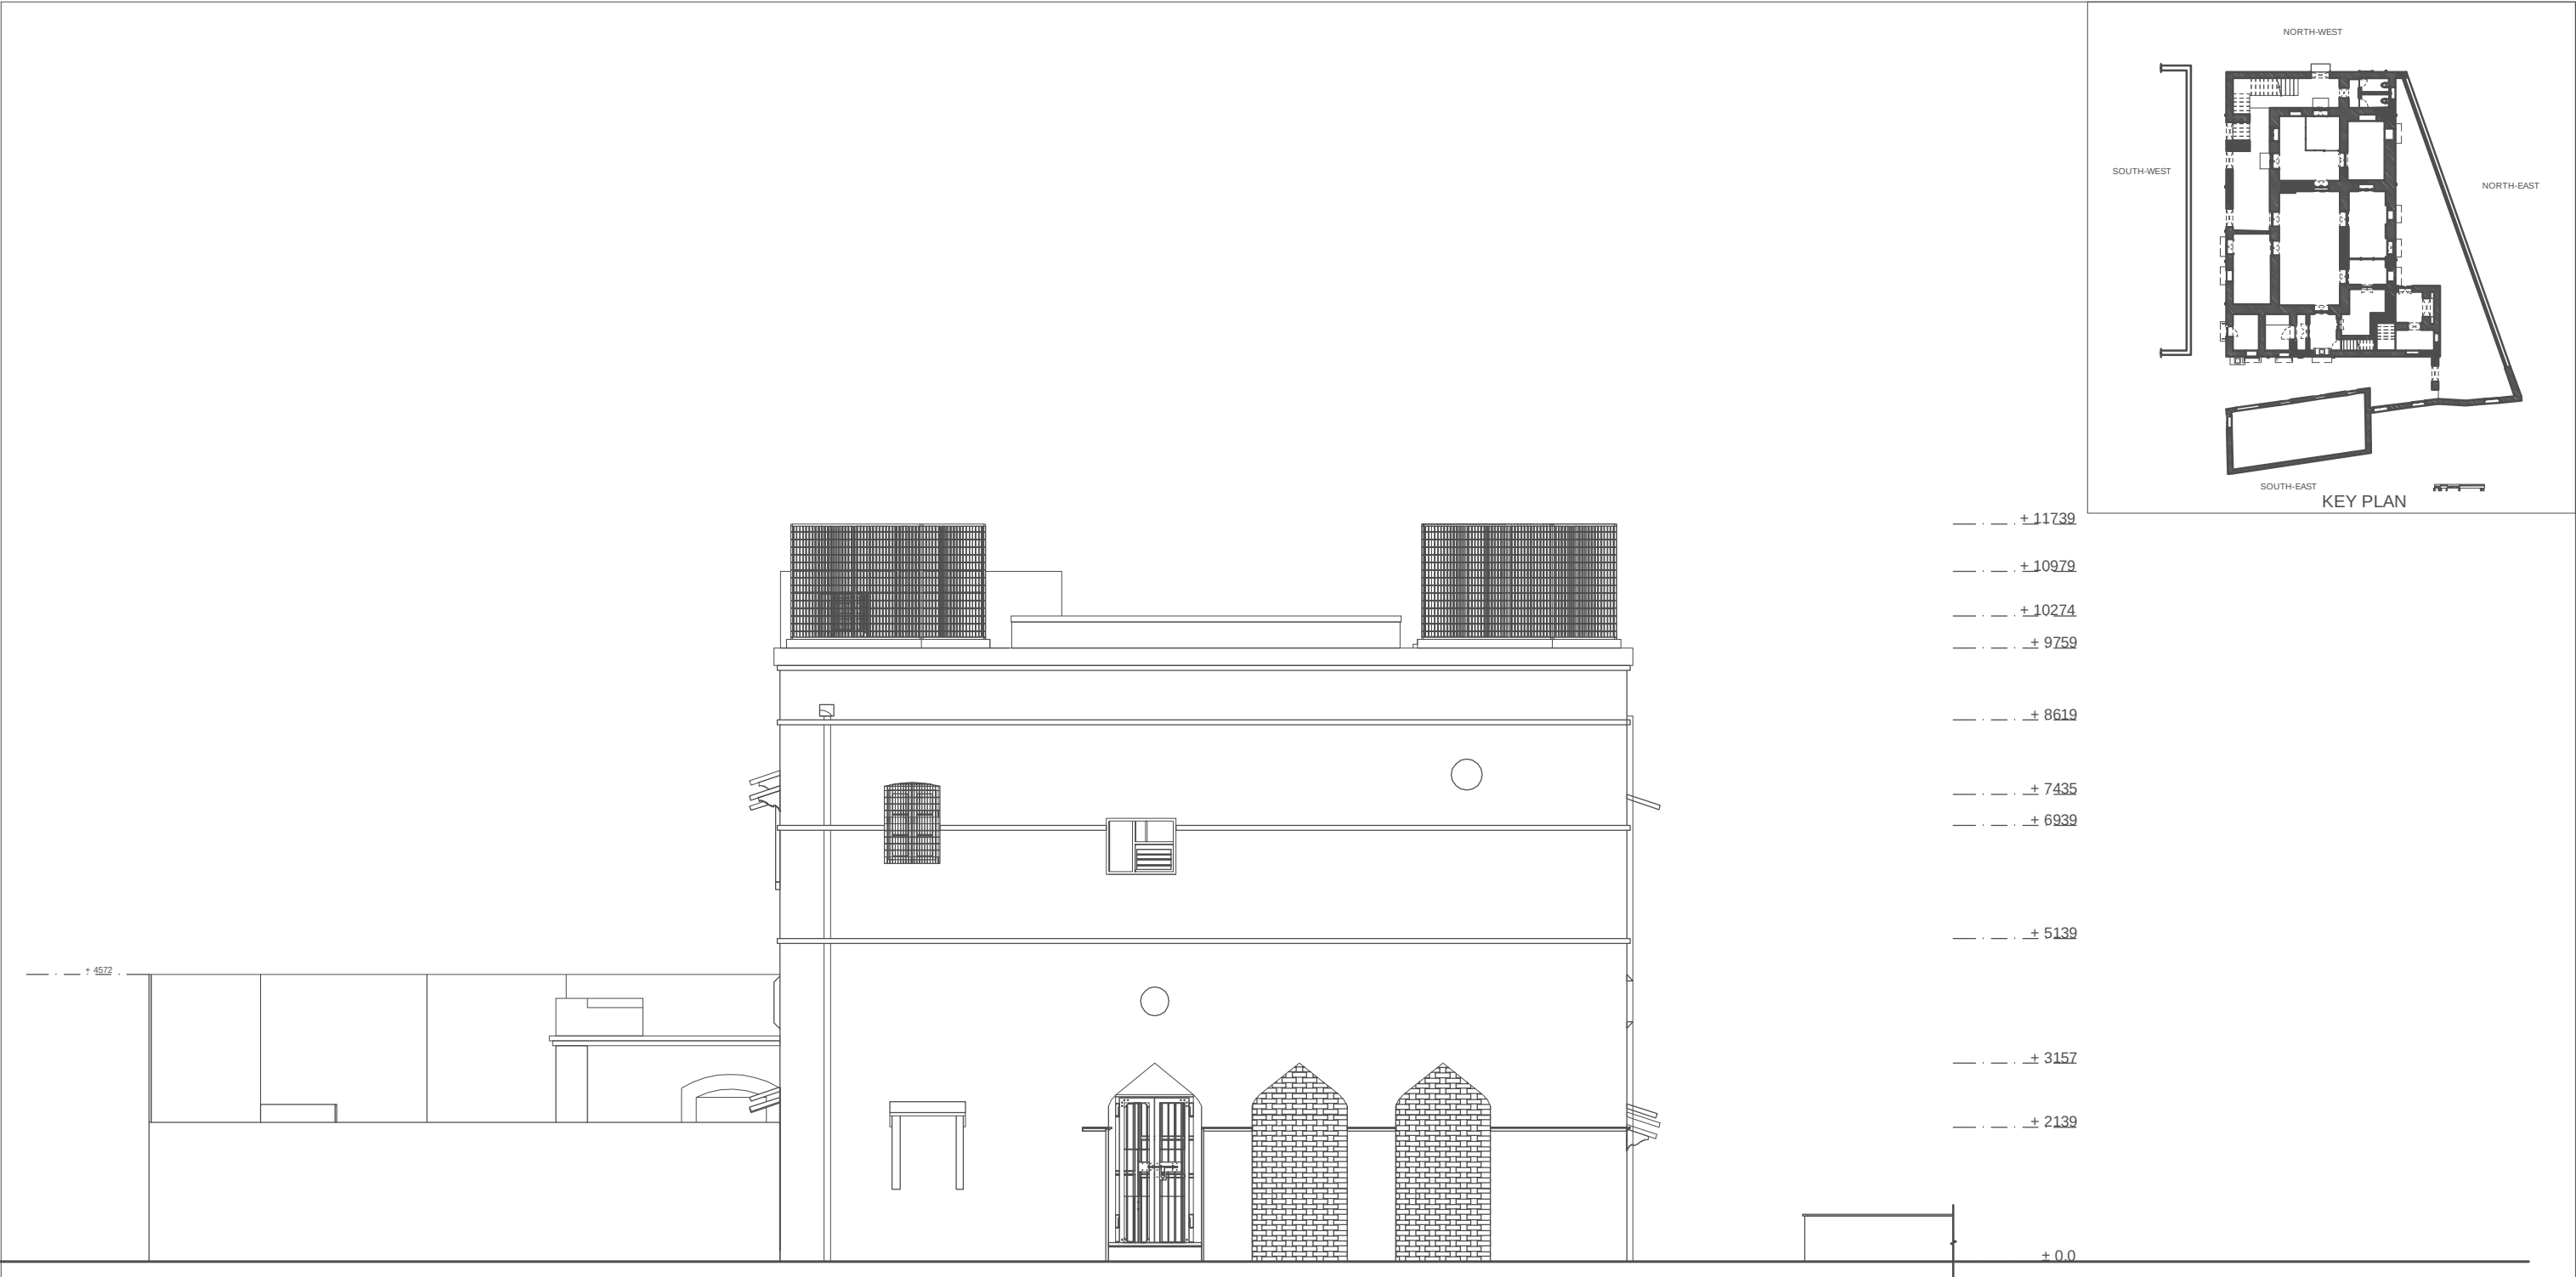



NOTE : THE WOODEN BEAM SECTIONS ARE SUPPORTED ON THE MASONRY WALL, HENCE ASSUMED TO BE HALF THE WAY INTO THE WALL.

CORE SITE	DRAWING				SCALE	1:100	NORTH	PROJECT
OLD ST. STEPHEN'S COLLEGE ARCHITECTURAL DOCUMENTATION OF OLD ST. STEPHEN'S COLLEGE BUILDING, KASHMIRI GATE , DELHI.	SHEET. TITLE :	NORTH-WEST ELEVATION						GANDHI HERITAGE SITES MISSION SABARMATI ASHRAM PRESERVATION AND MEMORIAL TRUST
	DRG. NO. :	12	DRAWN BY :	DHIRENDRA				
	DATE :	05-AUGUST-2016	CHECKED BY :	RADHIKA DHUMAL				

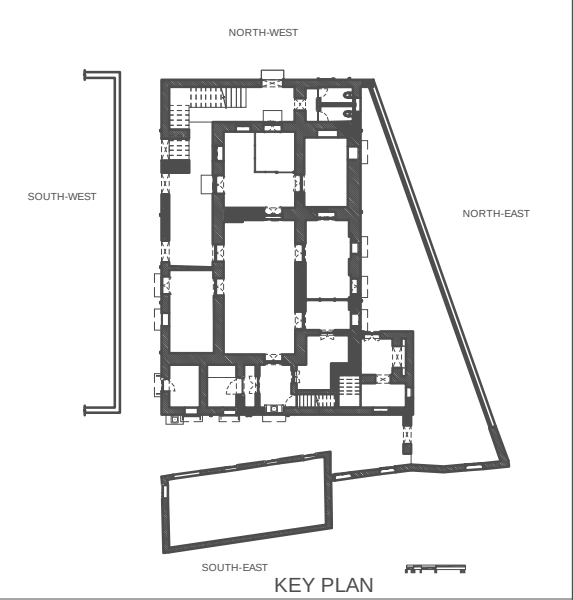


NOTE : THE WOODEN BEAM SECTIONS ARE SUPPORTED ON THE MASONRY WALL, HENCE ASSUMED TO BE HALF THE WAY INTO THE WALL.

CORE SITE	DRAWING				SCALE	1:100	NORTH	PROJECT
OLD ST. STEPHEN'S COLLEGE ARCHITECTURAL DOCUMENTATION OF OLD ST. STEPHEN'S COLLEGE BUILDING, KASHMIRI GATE , DELHI.	SHEET. TITLE : DRG. NO. : DATE :	SOUTH-EAST ELEVATION 13 05-AUGUST-2016	DRAWN BY : CHECKED BY :	DHIRENDRA RADHIKA DHUMAL				GANDHI HERITAGE SITES MISSION SABARMATI ASHRAM PRESERVATION AND MEMORIAL TRUST

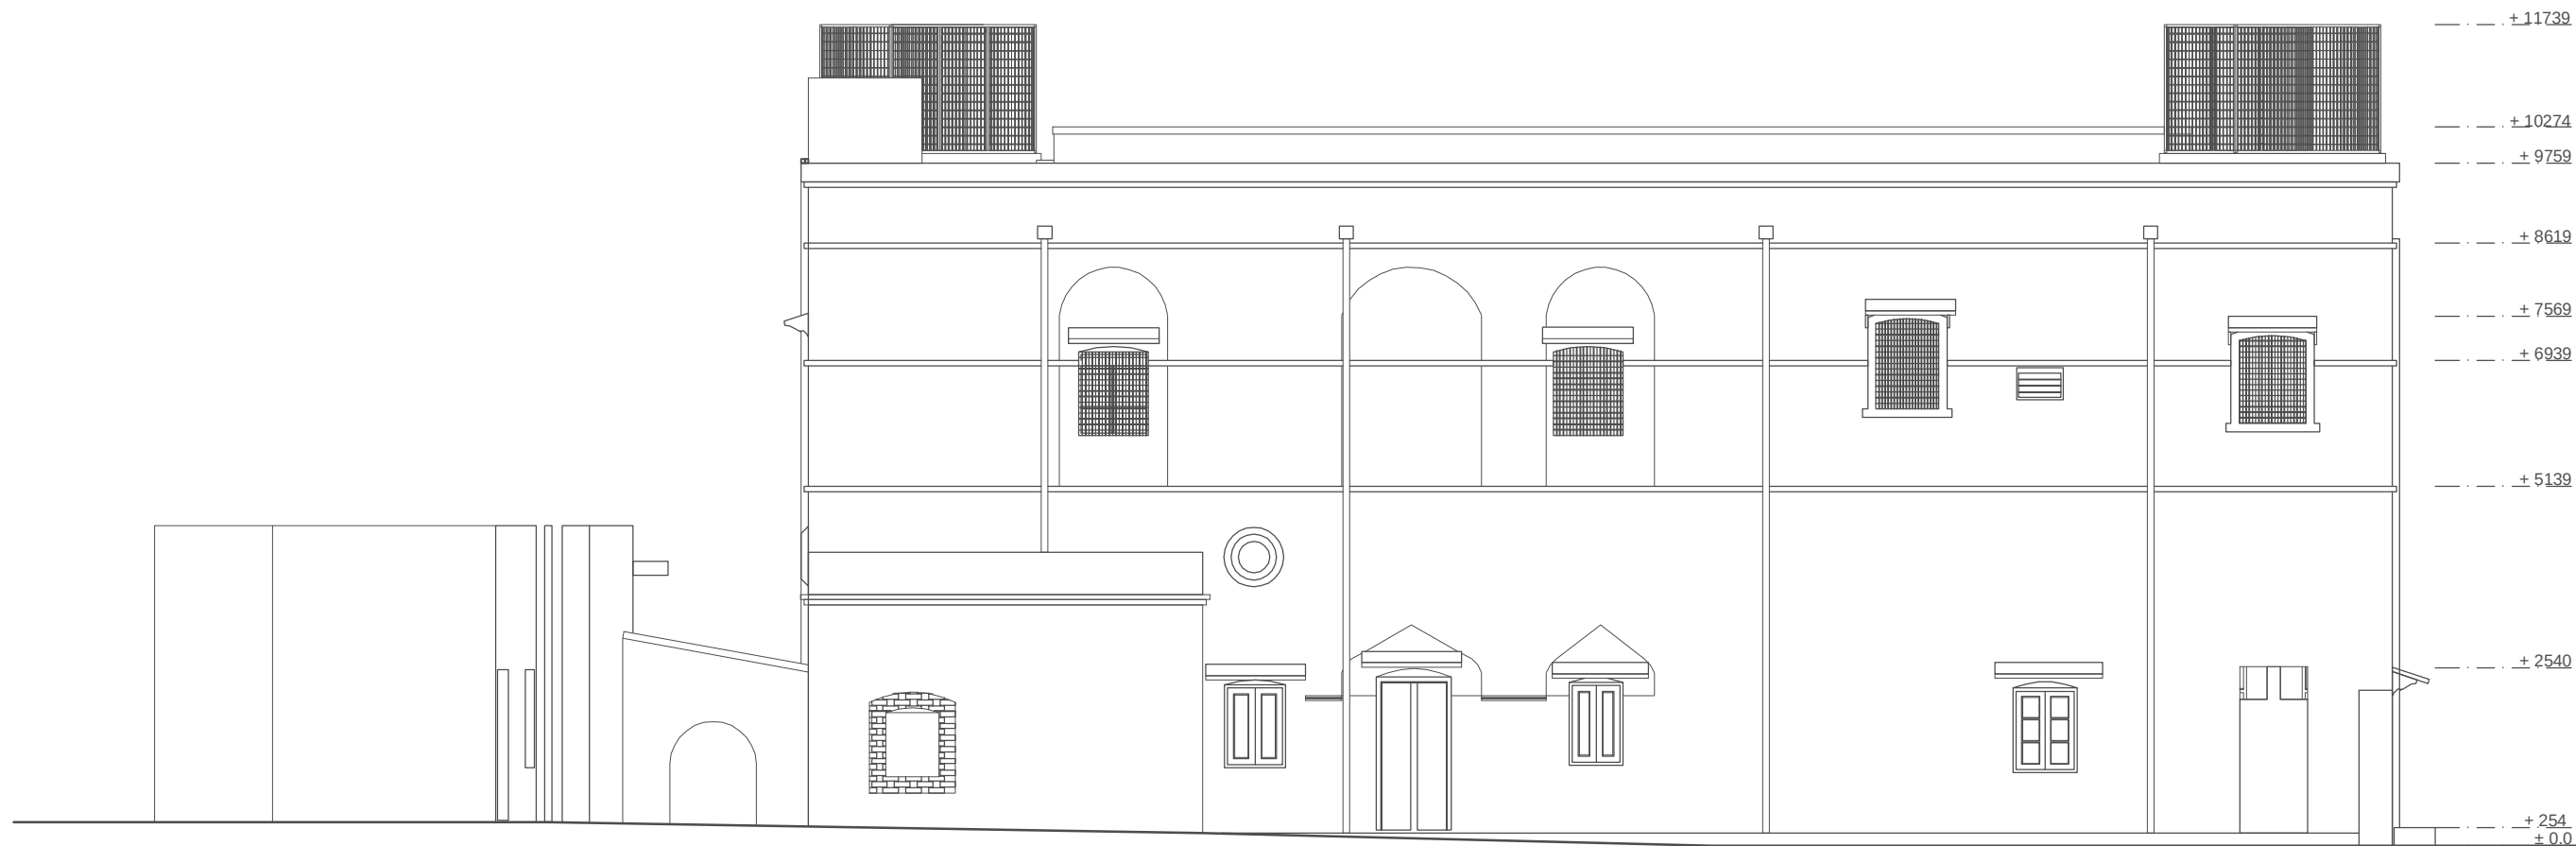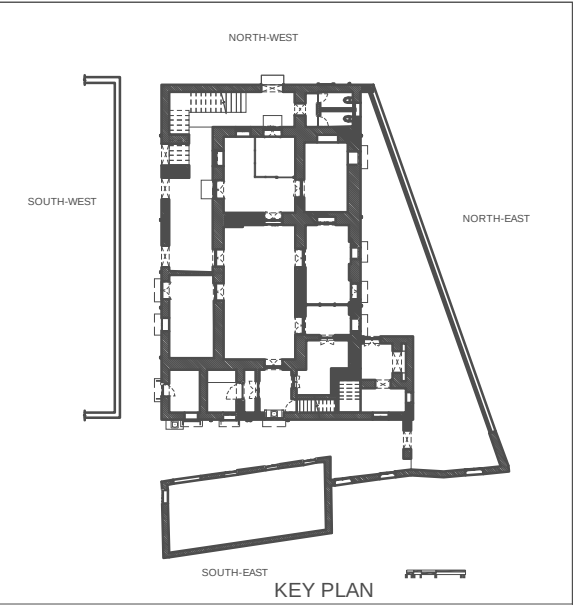


NOTE : THE WOODEN BEAM SECTIONS ARE SUPPORTED ON THE MASONRY WALL, HENCE ASSUMED TO BE HALF THE WAY INTO THE WALL.

CORE SITE	DRAWING				SCALE	1:100	NORTH	PROJECT
OLD ST. STEPHEN'S COLLEGE ARCHITECTURAL DOCUMENTATION OF OLD ST. STEPHEN'S COLLEGE BUILDING, KASHMIRI GATE , DELHI.	SHEET. TITLE :	NORTH-EAST ELEVATION						GANDHI HERITAGE SITES MISSION SABARMATI ASHRAM PRESERVATION AND MEMORIAL TRUST
	DRG. NO. :	14	DRAWN BY :	DHIRENDRA				
	DATE :	05-AUGUST-2016	CHECKED BY :	RADHIKA DHUMAL				

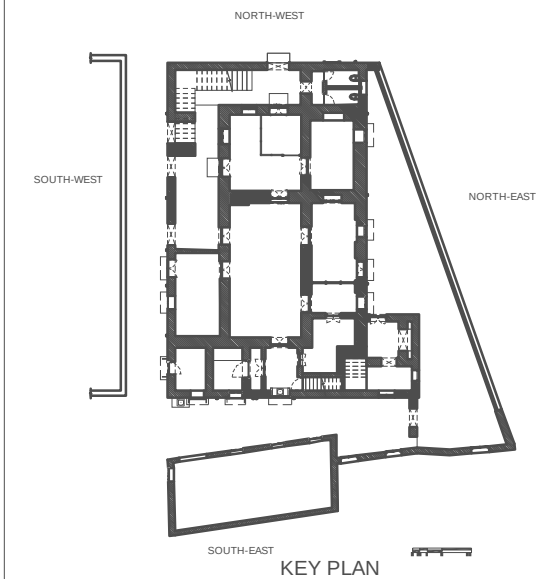


NOTE : THE WOODEN BEAM SECTIONS ARE SUPPORTED ON THE MASONRY WALL, HENCE ASSUMED TO BE HALF THE WAY INTO THE WALL.


CORE SITE	DRAWING				SCALE	1:100	NORTH	PROJECT
OLD ST. STEPHEN'S COLLEGE ARCHITECTURAL DOCUMENTATION OF OLD ST. STEPHEN'S COLLEGE BUILDING, KASHMIRI GATE , DELHI.	SHEET. TITLE :	SOUTH-WEST ELEVATION						GANDHI HERITAGE SITES MISSION SABARMATI ASHRAM PRESERVATION AND MEMORIAL TRUST
	DRG. NO. :	15	DRAWN BY :	DHIRENDRA				
	DATE :	05-AUGUST-2016	CHECKED BY :	RADHIKA DHUMAL				

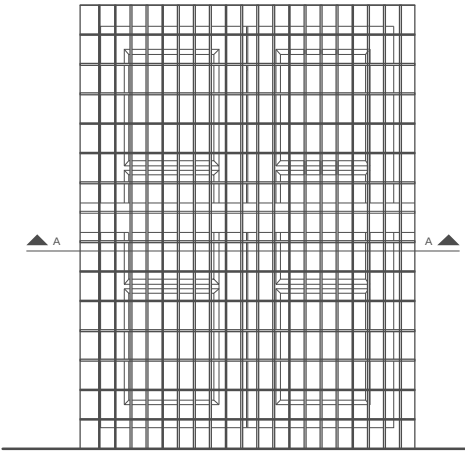


ELEVATION

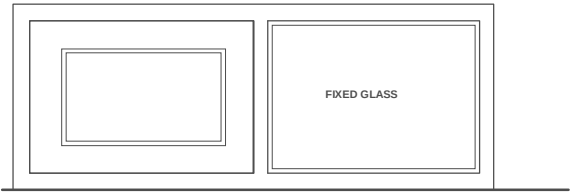

ELEVATION

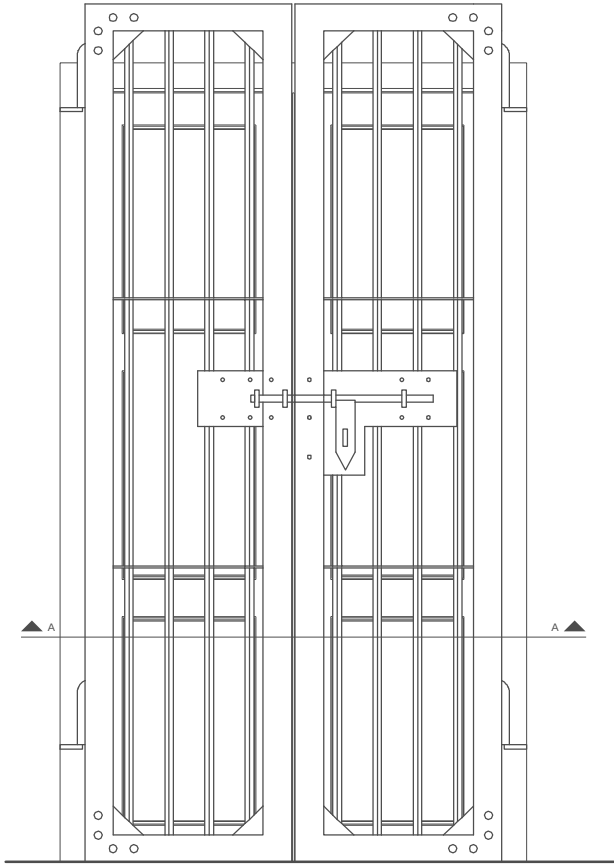

ELEVATION

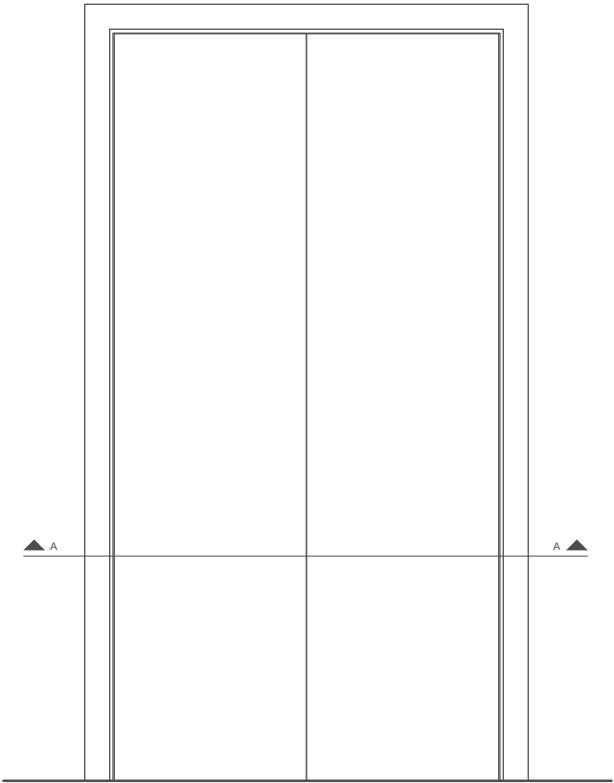


ELEVATION



SECTION A-A
TYPICAL WINDOW DETAIL
(W1,W2,W14,W15,W17,W18,W19,W20)




SECTION A-A
TYPICAL VENTILATOR DETAIL
(D4,D7,D9)

 


SECTION A-A
TYPICAL DOOR DETAIL
(D3,D4,D10)



SECTION A-A
TYPICAL DOOR DETAIL
(D6,D11,D13,D14,D15,D16,D17)

 

FRONT ELEVATION

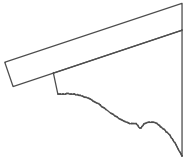

SIDE ELEVATION



PLAN

CHAJJA

DOOR WINDOW SCHEDULE							
NO.	SIZE	QUANTITY	NO.	SIZE	SILL	LINTEL	QUANTITY
D1	725 X 2387	1	W1	1016 X 1748	385	2180	1
D2	795 X 2320	1	W2	1048 X 1805	328	2133	1
D3	1235 X 2355	1	W3	867 X 1200	827	2027	1
D4	1265 X 2337	1	W4	900 X 1200	975	2310	1
D5	1200 X 2320	1	W5	910 X 2310	1062	2310	1
D6	1200 X 2393	1	W6	1300 X 500	1726	2454	1
D7	1185 X 1990	1	W7	763 X 916	1726	1654	1
D8	1215 X 2239	1	W8	875 X 1185	958	2122	1
D9	1190 X 2089	1	W9	774 X 1185	1114	2157	1
D10	1260 X 2370	1	W10	915 X 1210	1042	2077	1
D11	1240 X 2175	1					
D12	1235 X 2309	1					
D13	1073 X 2185	1					
D14	1200 X 2174	1					
D15	1200 X 1890	1					
D16	1240 X 2174	1					
D17	890 X 2125	1					
D18	890 X 2893	1					
D19	1175 X 1965	1					
D20	1190 X 2035	1					
D21	905 X 1799	1					
D22	1115 X 2433	1					
D23	975 X 1970	1					


DOOR WINDOW SCHEDULE							
NO.	SIZE	QUANTITY	NO.	SIZE	SILL	LINTEL	QUANTITY
D40	770 X 1780	1	W24	1035 X 435	190	625	2
			W25	1039 X 435	190	625	2
			W26	1026 X 435	190	625	2
			W27	1013 X 435	190	625	2

DOOR WINDOW SCHEDULE							
NO.	SIZE	QUANTITY	NO.	SIZE	SILL	LINTEL	QUANTITY
D24	1702 X 3000	1	W11	880 X 1230	645	1875	1
D25	1225 X 2100	1	W12	1110 X 900	975	1875	1
D26	880 X 1765	1	W13	1200 X 900	975	1875	1
D27	710 X 2065	1	W14	1195 X 900	975	1875	1
D28	1200 X 2100	1	W15	1200 X 1200	1070	2270	1
D29	1215 X 2100	1	W16	885 X 1200	1070	2270	1
D30	1185 X 1885	1	W17	905 X 1200	1070	2270	1
D31	1185 X 2100	2	W18	870 X 1200	658	1857	1
D32	1025 X 3000	1	W19	993 X 1200	658	1857	1
D33	1190 X 2100	1	W20	995 X 1224	1037	2262	1
D34	1205 X 2100	1	W21	893 X 1185	347	1532	1
D35	750 X 2100	1	W22	950 X 1580	550	2130	1
D36	845 X 2100	1	W23	1040 X 1580	550	2130	1
D37	1230 X 2100	1					
D38	1245 X 2100	1					
D39	1185 X 2100	1					
D40	758 X 2100	1					

CORE SITE	DRAWING				SCALE		1:100	NORTH	PROJECT
OLD ST. STEPHEN'S COLLEGE ARCHITECTURAL DOCUMENTATION OF OLD ST. STEPHEN'S COLLEGE BUILDING, KASHMIRI GATE , DELHI.	SHEET. TITLE :	DOOR-WINDOW DETAILS							GANDHI HERITAGE SITES MISSION SABARMATI ASHRAM PRESERVATION AND MEMORIAL TRUST
	DRG. NO. :	16	DRAWN BY :	DHIRENDRA					
	DATE :	05-AUGUST-2016	CHECKED BY :	RADHIKA DHUMAL					



GROUND FLOOR PLAN

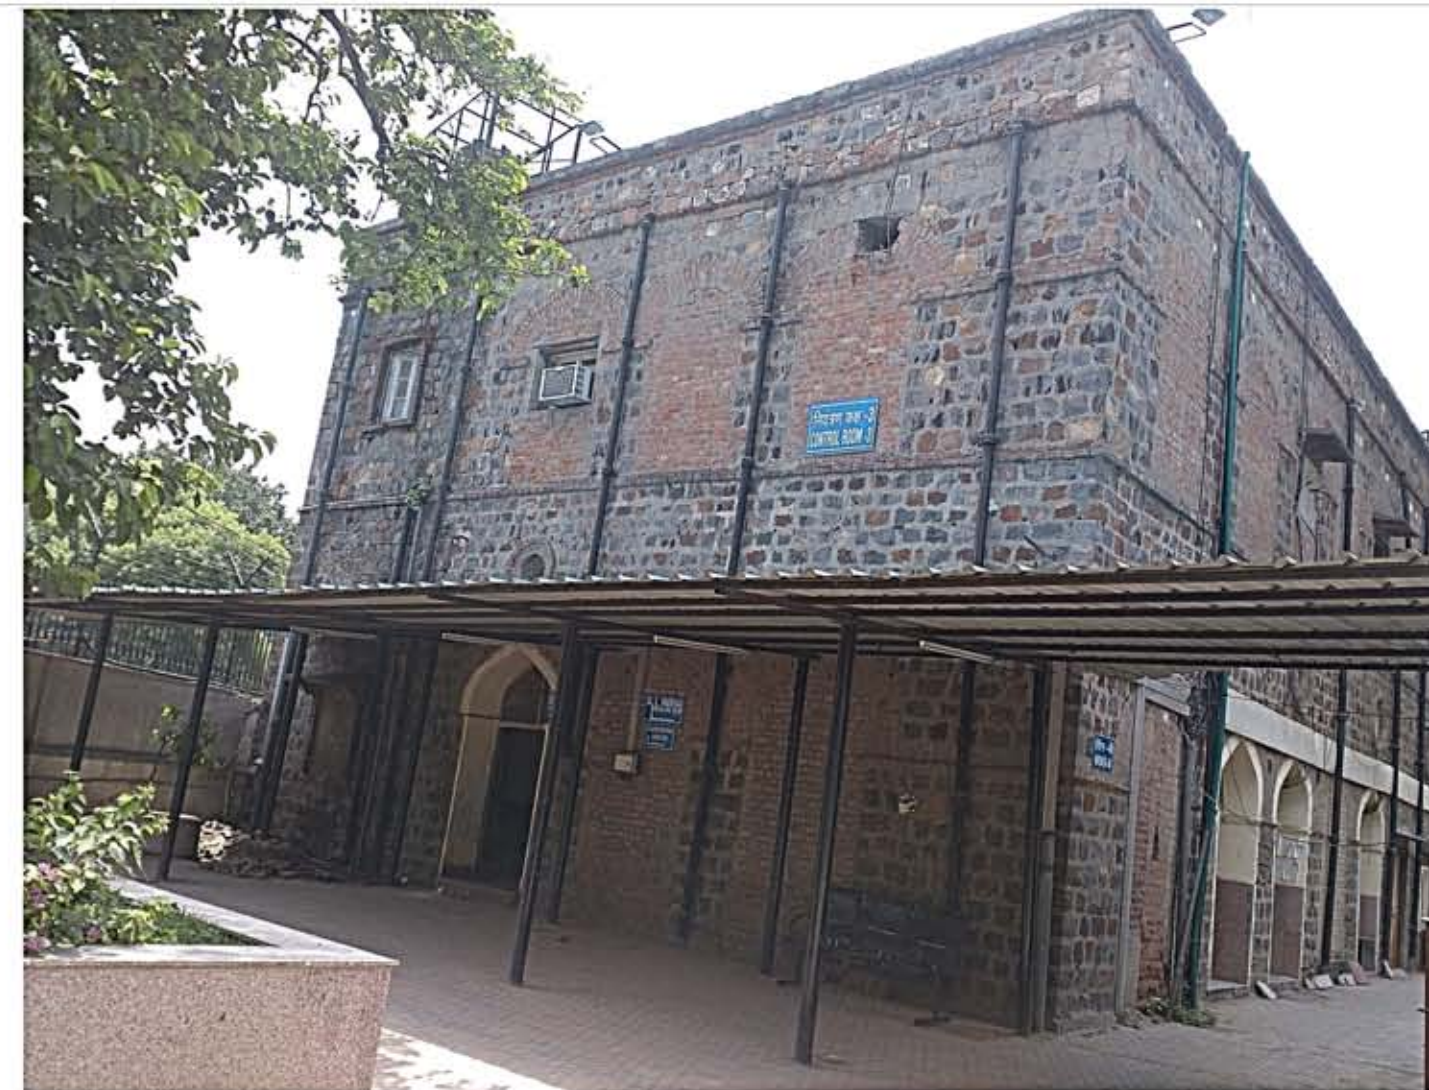

FRONT SIDE VIEW

CORE SITE	DRAWING	SCALE	1:100	NORTH	PROJECT
OLD ST. STEPHEN'S COLLEGE ARCHITECTURAL DOCUMENTATION OF OLD ST. STEPHEN'S COLLEGE BUILDING, KASHMIRI GATE, DELHI.	SHEET TITLE : PHOTO DOCUMENTATION 01 DRG. NO. : 17 DATE : 05-AUGUST-2016	DRAWN BY : DHIRENDRA CHECKED BY : RADHIKA DHUMAL	BRICK WOOD CONCRETE	0 0.5 1 2 6 M	GANDHI HERITAGE SITES MISSION SABARMATI ASHRAM PRESERVATION AND MEMORIAL TRUST




DETAIL A



DETAIL B



DETAIL C

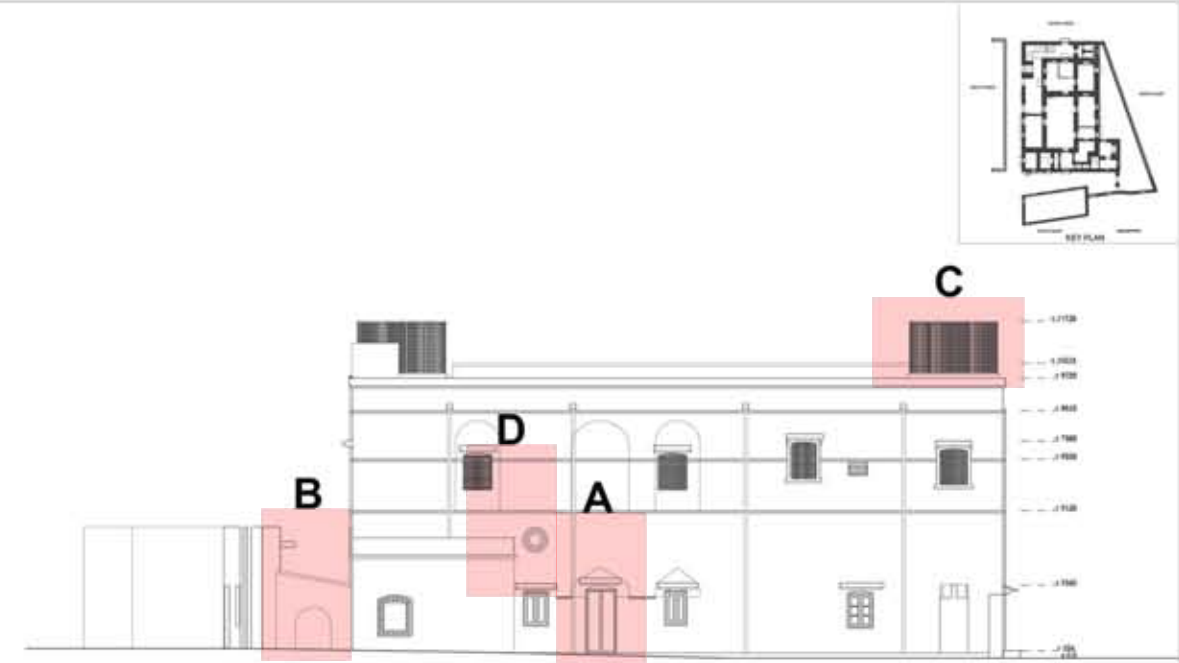

ELEVATION



SECTION



DETAIL D



CORE SITE	DRAWING	SCALE	1:100	NORTH	PROJECT
OLD ST. STEPHEN'S COLLEGE ARCHITECTURAL DOCUMENTATION OF OLD ST. STEPHEN'S COLLEGE BUILDING, KASHMIRI GATE, DELHI.	SHEET. TITLE : PHOTO DOCUMENTATION 02 DRG. NO. : 18 DATE : 05-AUGUST-2016	DRAWN BY : DHIRENDRA CHECKED BY : RADHIKA DHUMAL	BRICK WOOD CONCRETE	0 0.5 1 2 6 M	GANDHI HERITAGE SITES MISSION SABARMATI ASHRAM PRESERVATION AND MEMORIAL TRUST