



Site Plan

CORE SITE	DRAWING			BRICK WOOD STEEL EARTH		SCALE	1:100	NORTH	PROJECT
HYDERI MANZIL BELIAGHATA, WEST BENGAL	SHEET.TITLE : SITE PLAN DRG. NO. : GHSM/BEL/HYM/01 DATE : 28-01-2016	DRAWN BY : PIYALI CHECKED BY: ND	G.I CORRUGATED 				GANDHI HERITAGE SITES MISSION HYDERI MANZIL, BELIAGHATA		

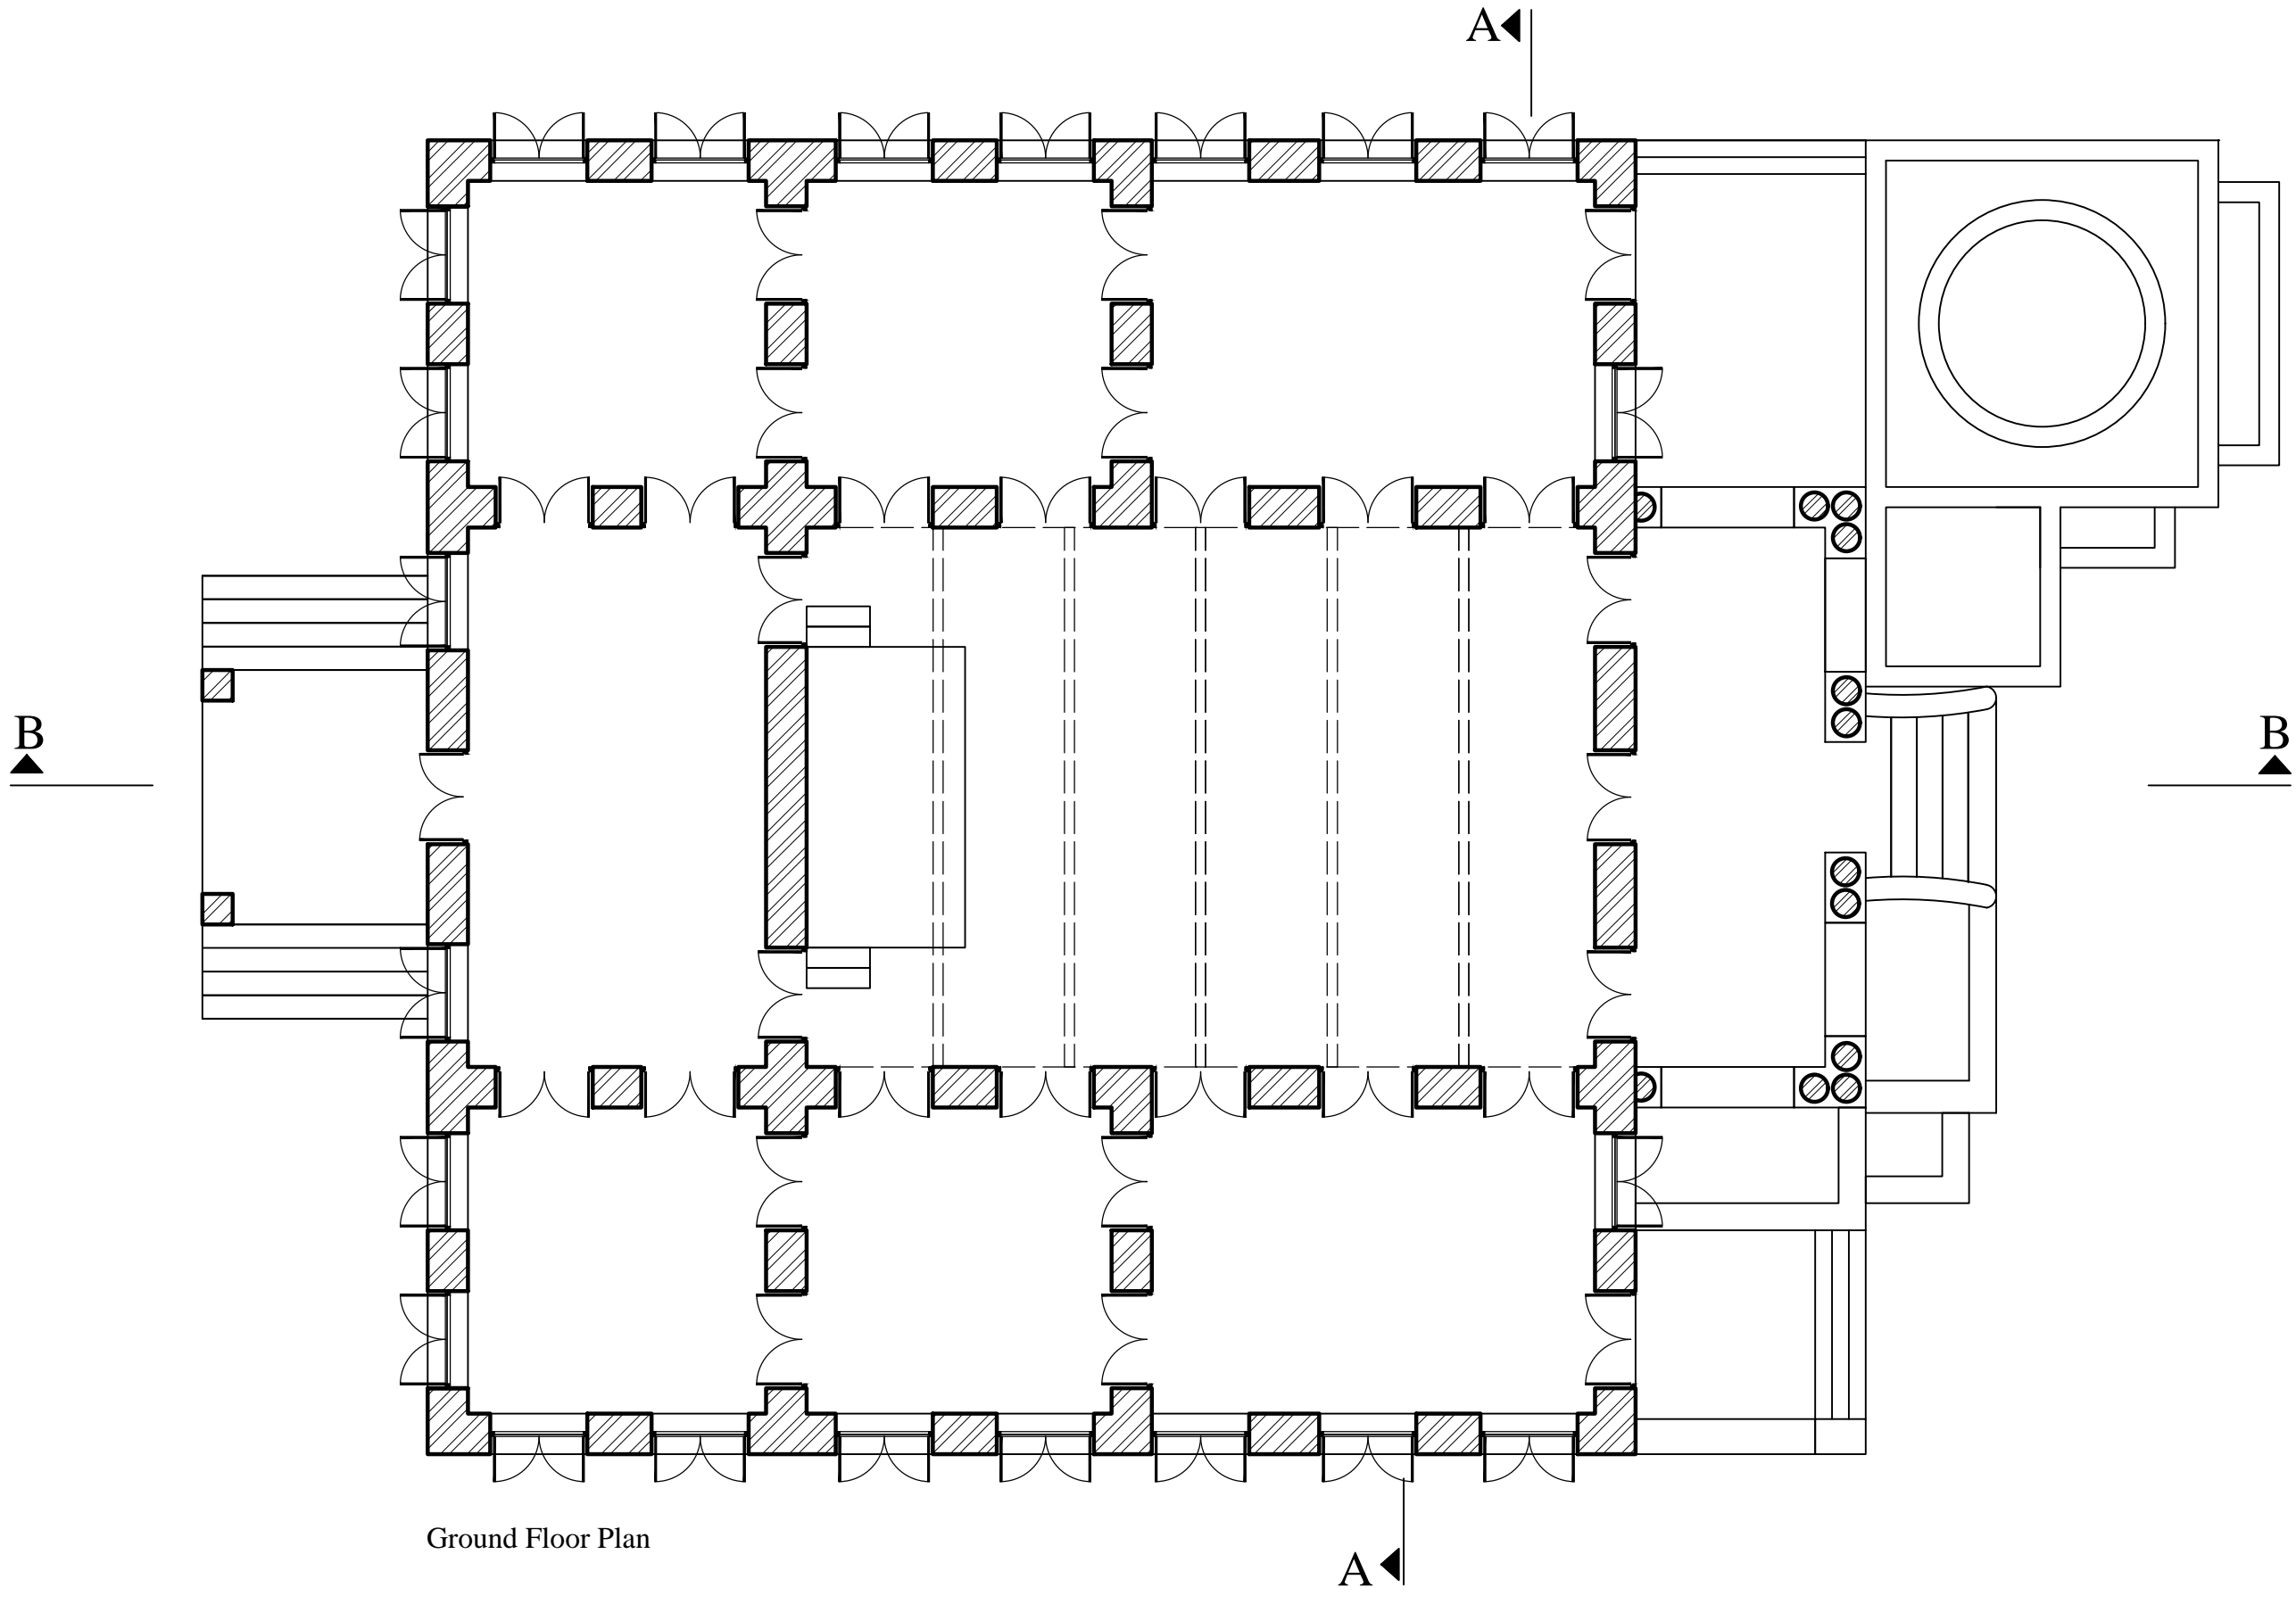


Ground Floor Plan

CORE SITE		DRAWING			SCALE		1:100	NORTH	PROJECT
HYDERI MANZIL BELIAGHATA, WEST BENGAL		SHEET. TITLE : GROUND FLOOR PLAN	DRG. NO. : GHSM/BEL/HYM/02	DATE : 28-01-2016	DRAWN BY : PIYALI	CHECKED BY : ND			GANDHI HERITAGE SITES MISSION HYDERI MANZIL, BELIAGHATA

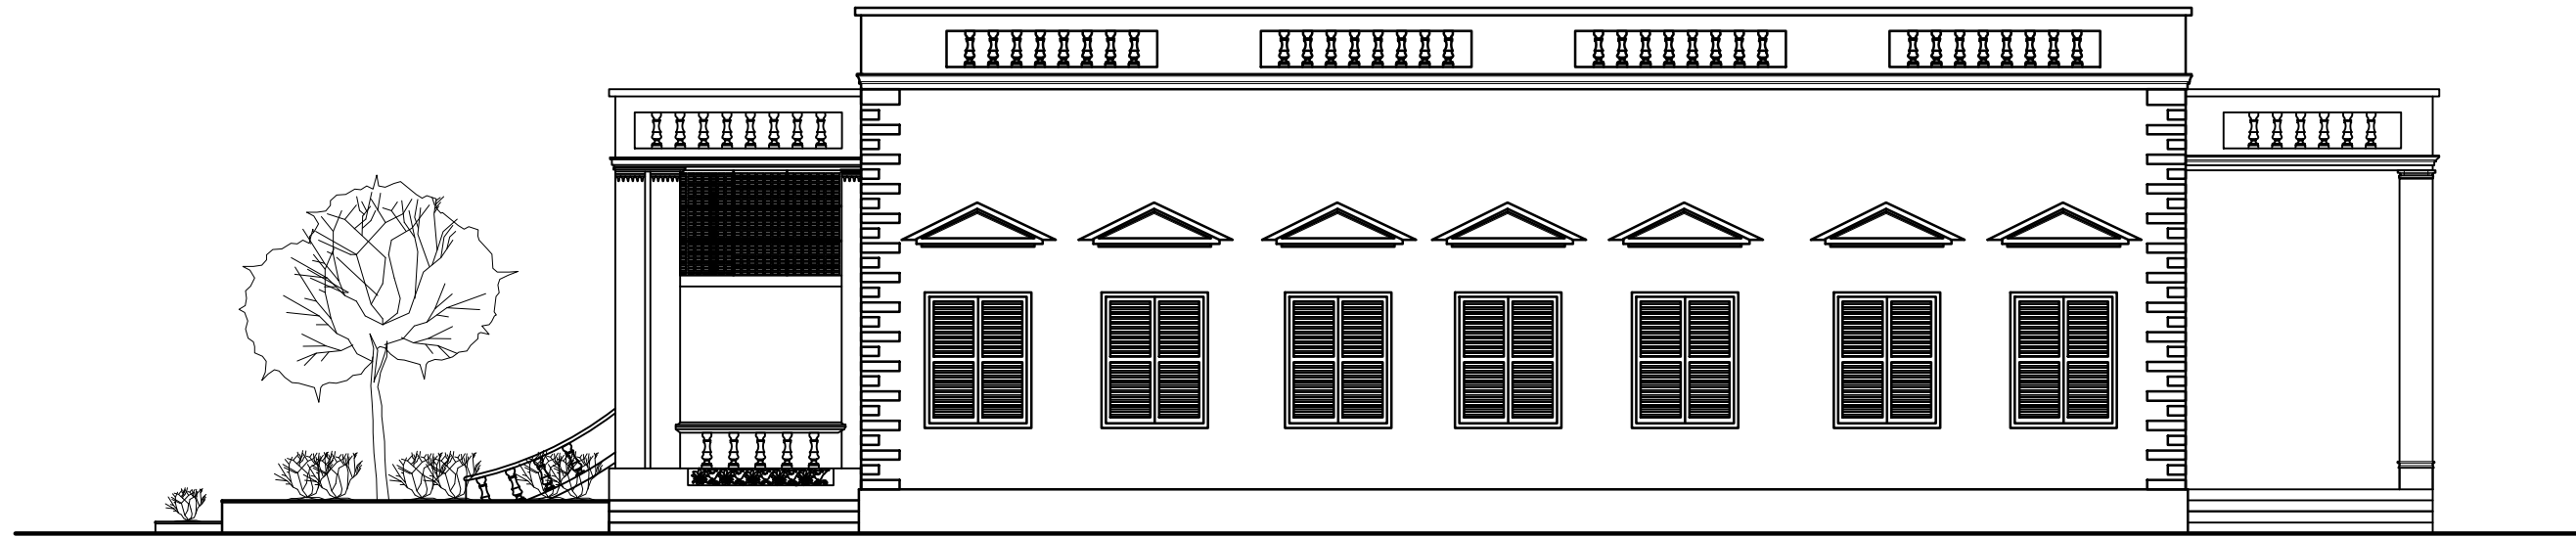


West Elevation

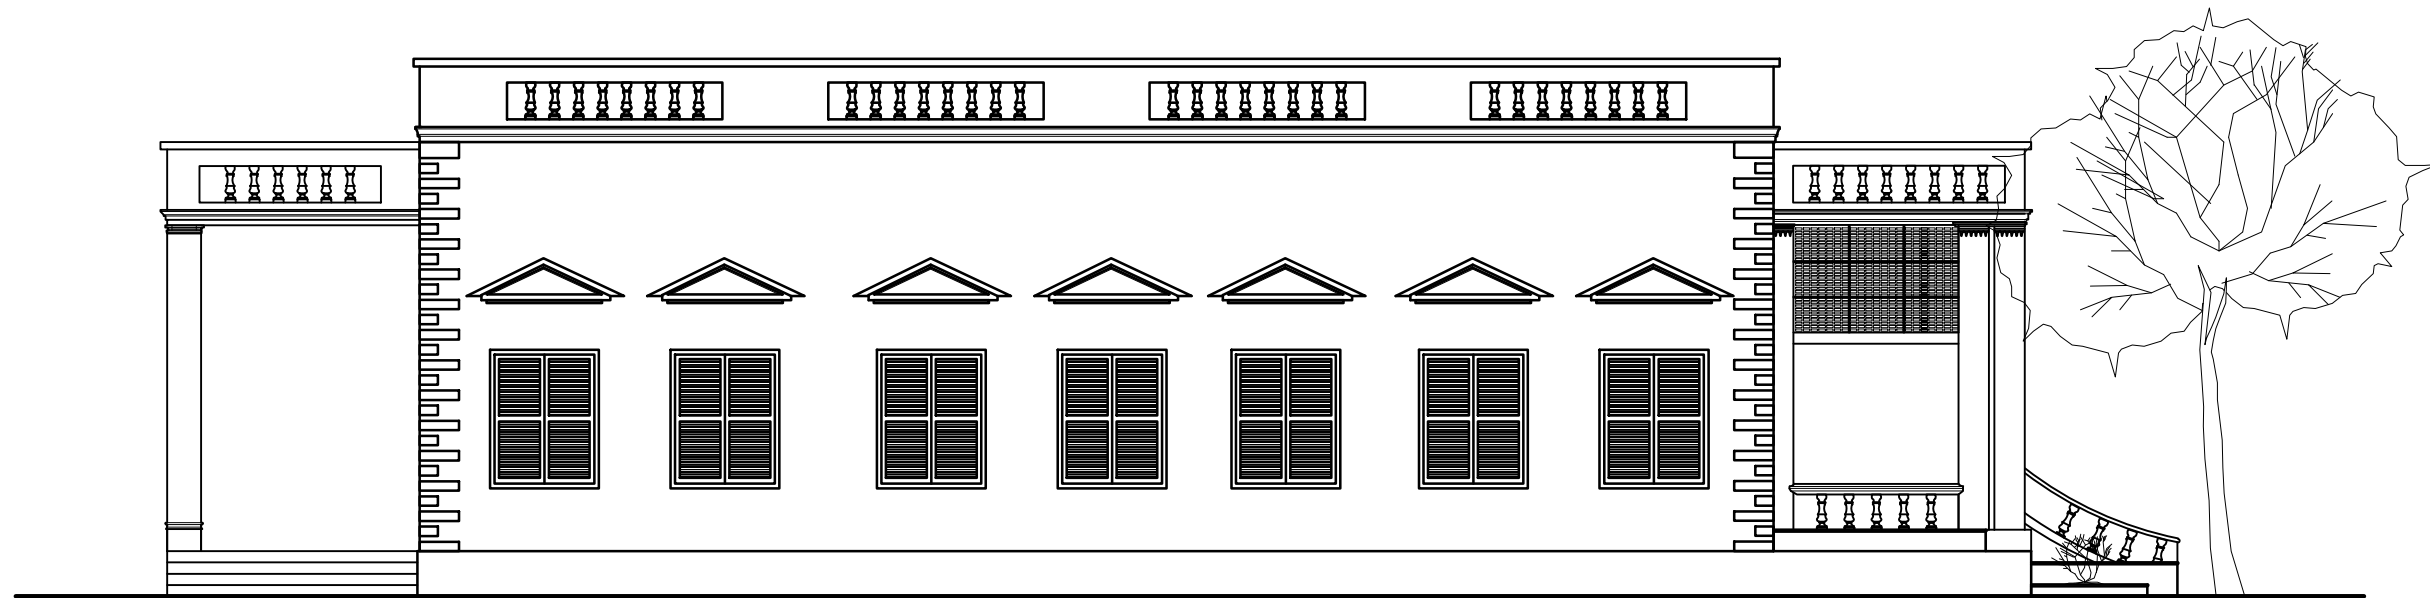


East Elevation

CORE SITE	DRAWING			LEGEND		SCALE	1:100	NORTH	PROJECT
HYDERI MANZIL BELIAGHATA, WEST BENGAL	SHEET. TITLE : ELEVATIONS	DRG. NO. : GHSM/BEL/HYM/03	DATE : 28-01-2016	DRAWN BY : PIYALI	CHECKED BY : ND	BRICK WOOD STEEL EARTH G.I CORRUGATED			GANDHI HERITAGE SITES MISSION HYDERI MANZIL, BELIAGHATA

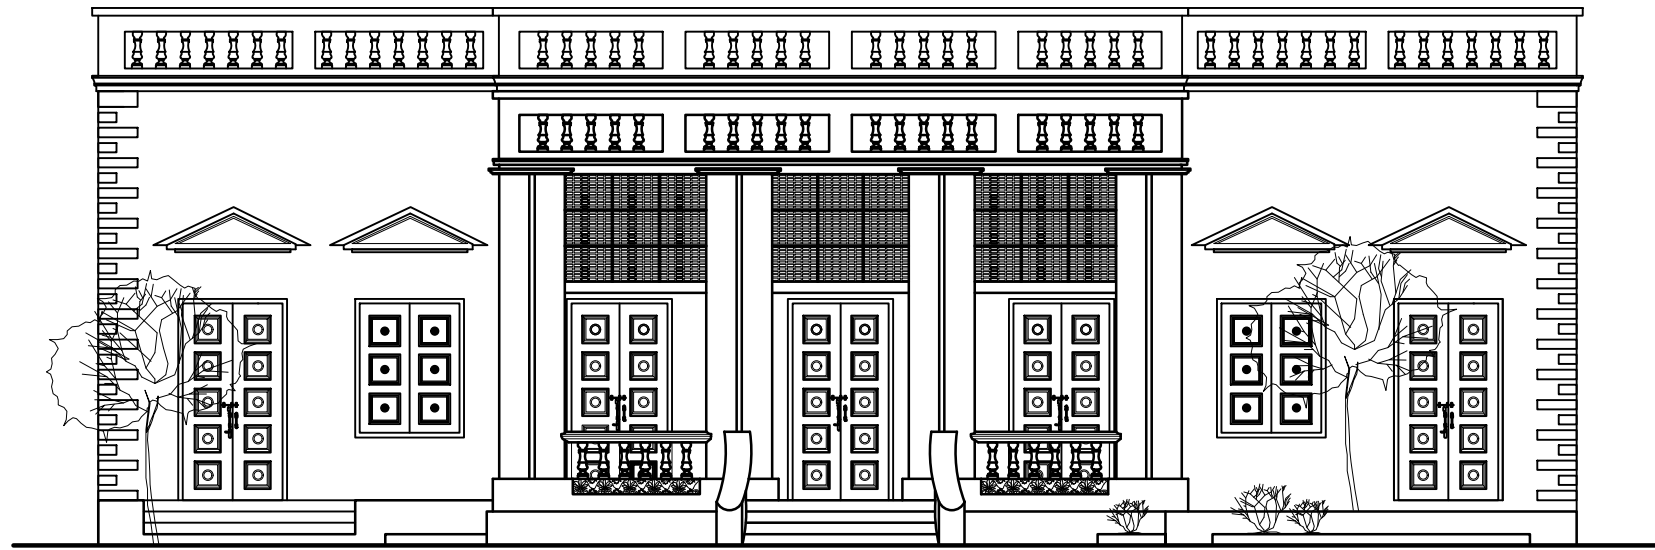


Front Elevation

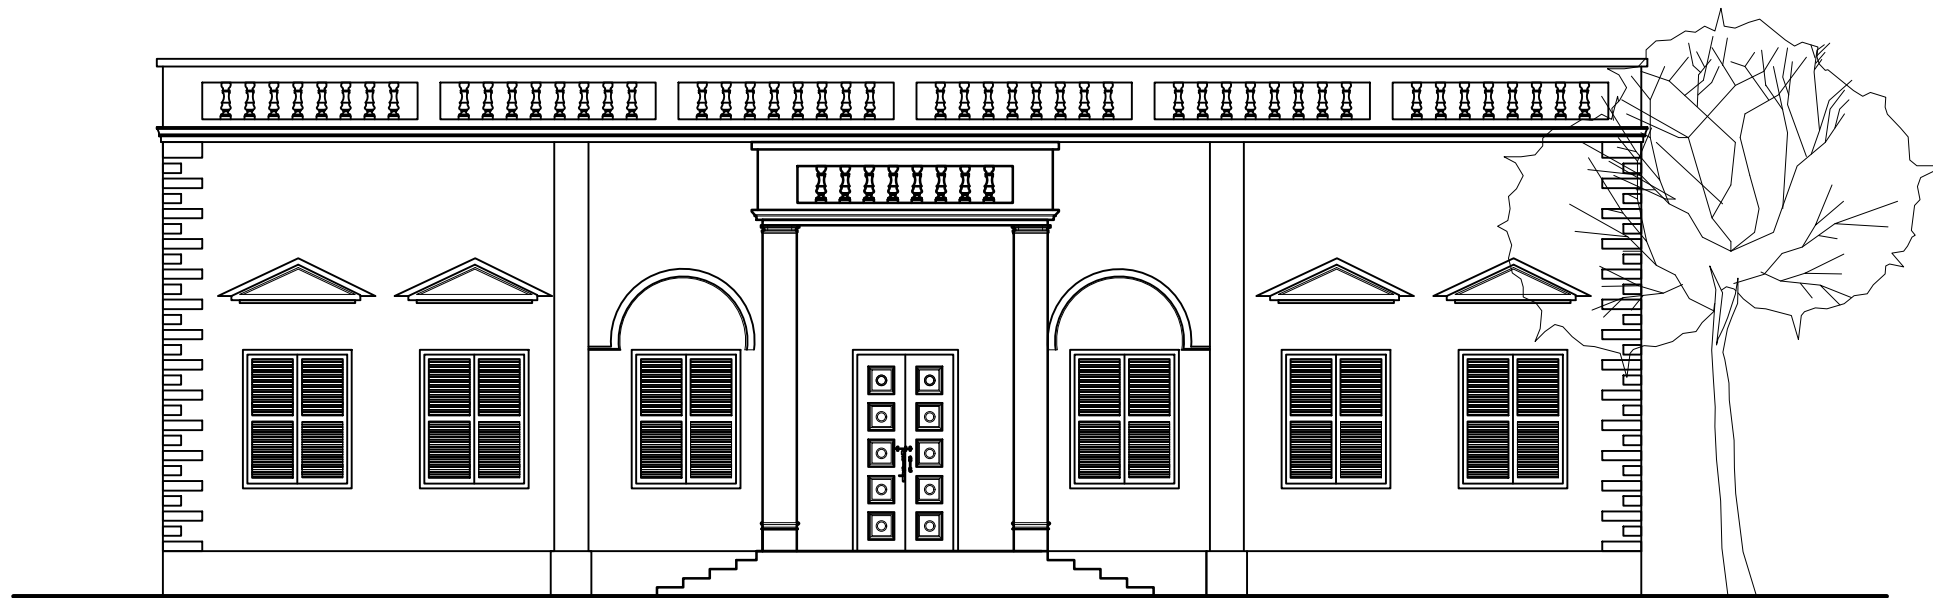


Back Elevation

CORE SITE		DRAWING				SCALE		1:100	NORTH	PROJECT
HYDERI MANZIL BELIAGHATA, WEST BENGAL		SHEET. TITLE : ELEVATIONS	DRG. NO. : GHSM/BEL/HYM/04	DATE : 28-01-2016	DRAWN BY : PIYALI	CHECKED BY : ND				GANDHI HERITAGE SITES MISSION HYDERI MANZIL, BELIAGHATA

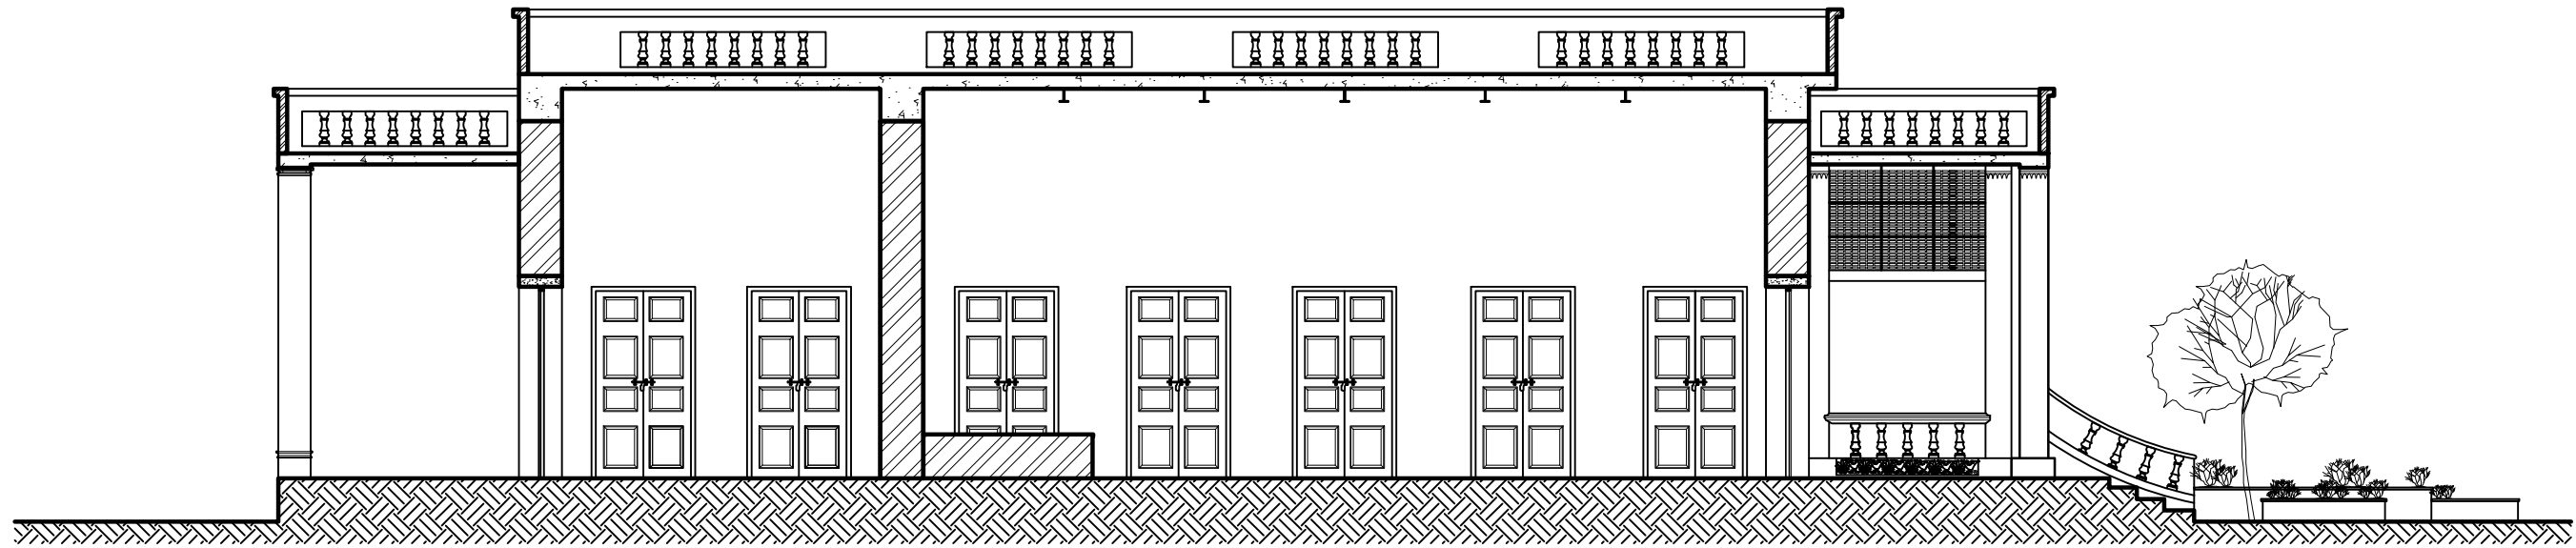

Section At B-B

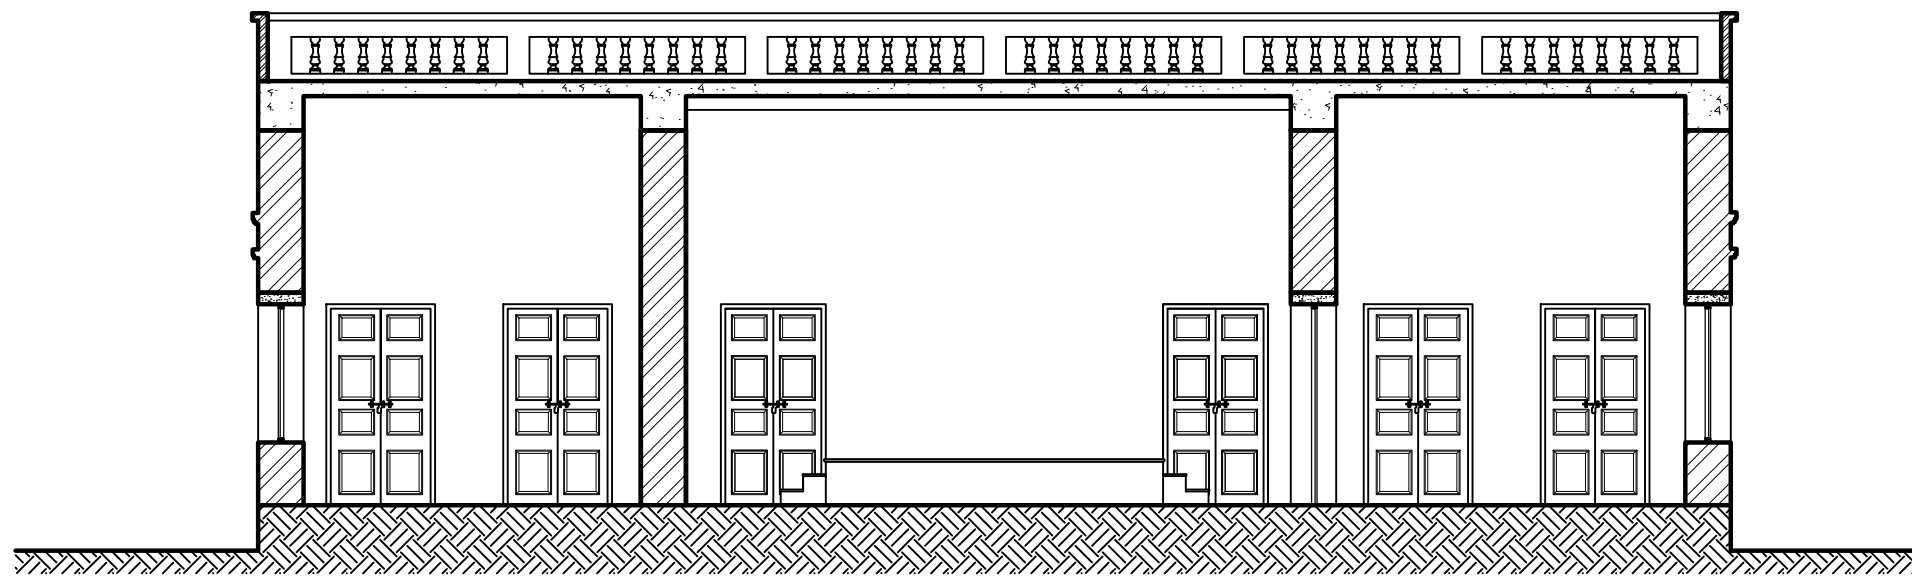

Section At A-A

CORE SITE	DRAWING				SCALE	1:100	NORTH	PROJECT
HYDERI MANZIL BELIAGHATA, WEST BENGAL	SHEET. TITLE : DRG. NO. : DATE :	SECTIONS GHSM/BEL/HYM/05 28-01-2016	DRAWN BY : CHECKED BY:	PIYALI ND				GANDHI HERITAGE SITES MISSION HYDERI MANZIL, BELIAGHATA

Gandhi Bhavan, Beliaghata West Bengal

Details

Name of building:	Gandhi Bhavan
Other names:	Hyderi Manzil
Date of construction:	-
Present use:	Museum
Current owner:	Government of West Bengal (P.W.D)
Contact Person	Jatin C. Das (Vice Presedent), Purba Kolkata Bapuji Smarak Seva Samity, Ph no. - 9051676644
Condition of building:	Good
No. of floors:	1
No. of rooms/floor:	8
Area:	652 sqft (approx.)
Construction material:	Brick
Surveyed by:	Piyali Bhowmick
Brief history:	<ul style="list-style-type: none">• 13th August, 1947- Mahatma Gandhi moved in to 'Hyderi Mazil'.• The single-storey mansion at the city's outskirts became the centre of activity in August - September, 1947, when Gandhi decided to temporarily reside there to stop communal violence rocking Calcutta at that time.• August 15, 1947 ushered in the new dawn of freedom, Mahatma spent the day fasting and praying at this house.• On September 7, 1947, Gandhiji left for Delhi after spending 25 days in Hyderi Manzil.



Location Map

Gandhi Bhavan, Beliaghata West Bengal

Photographs

