



CORE SITE		DRAWING				SCALE		1:200		NORTH		PROJECT	
<div>GANDHIYARD</div> <div>SABARMATI CENTRAL JAIL, AHMEDABAD</div>		SHEET. TITLE :	SITE PLAN		<div><div></div>BRICK</div> <div><div></div>WOOD</div> <div><div></div>STEEL</div> <div><div></div>EARTH</div>	<div><div></div>G.I CORRUGATED</div>		<div><div></div><div></div><div></div><div></div><div></div><div></div><div></div><div></div><div></div><div></div><div></div><div></div><div></div><div></div><div></div><div></div><div></div><div></div><div></div><div></div><div></div><div></div><div></div><div></div><div></div><div></div><div></div><div></div><div></div><div></div><div></div><div></div><div></div><div></div><div></div><div></div><div></div><div></div><div></div><div></div><div></div><div></div><div></div><div></div><div></div><div></div><div></div><div></div><div></d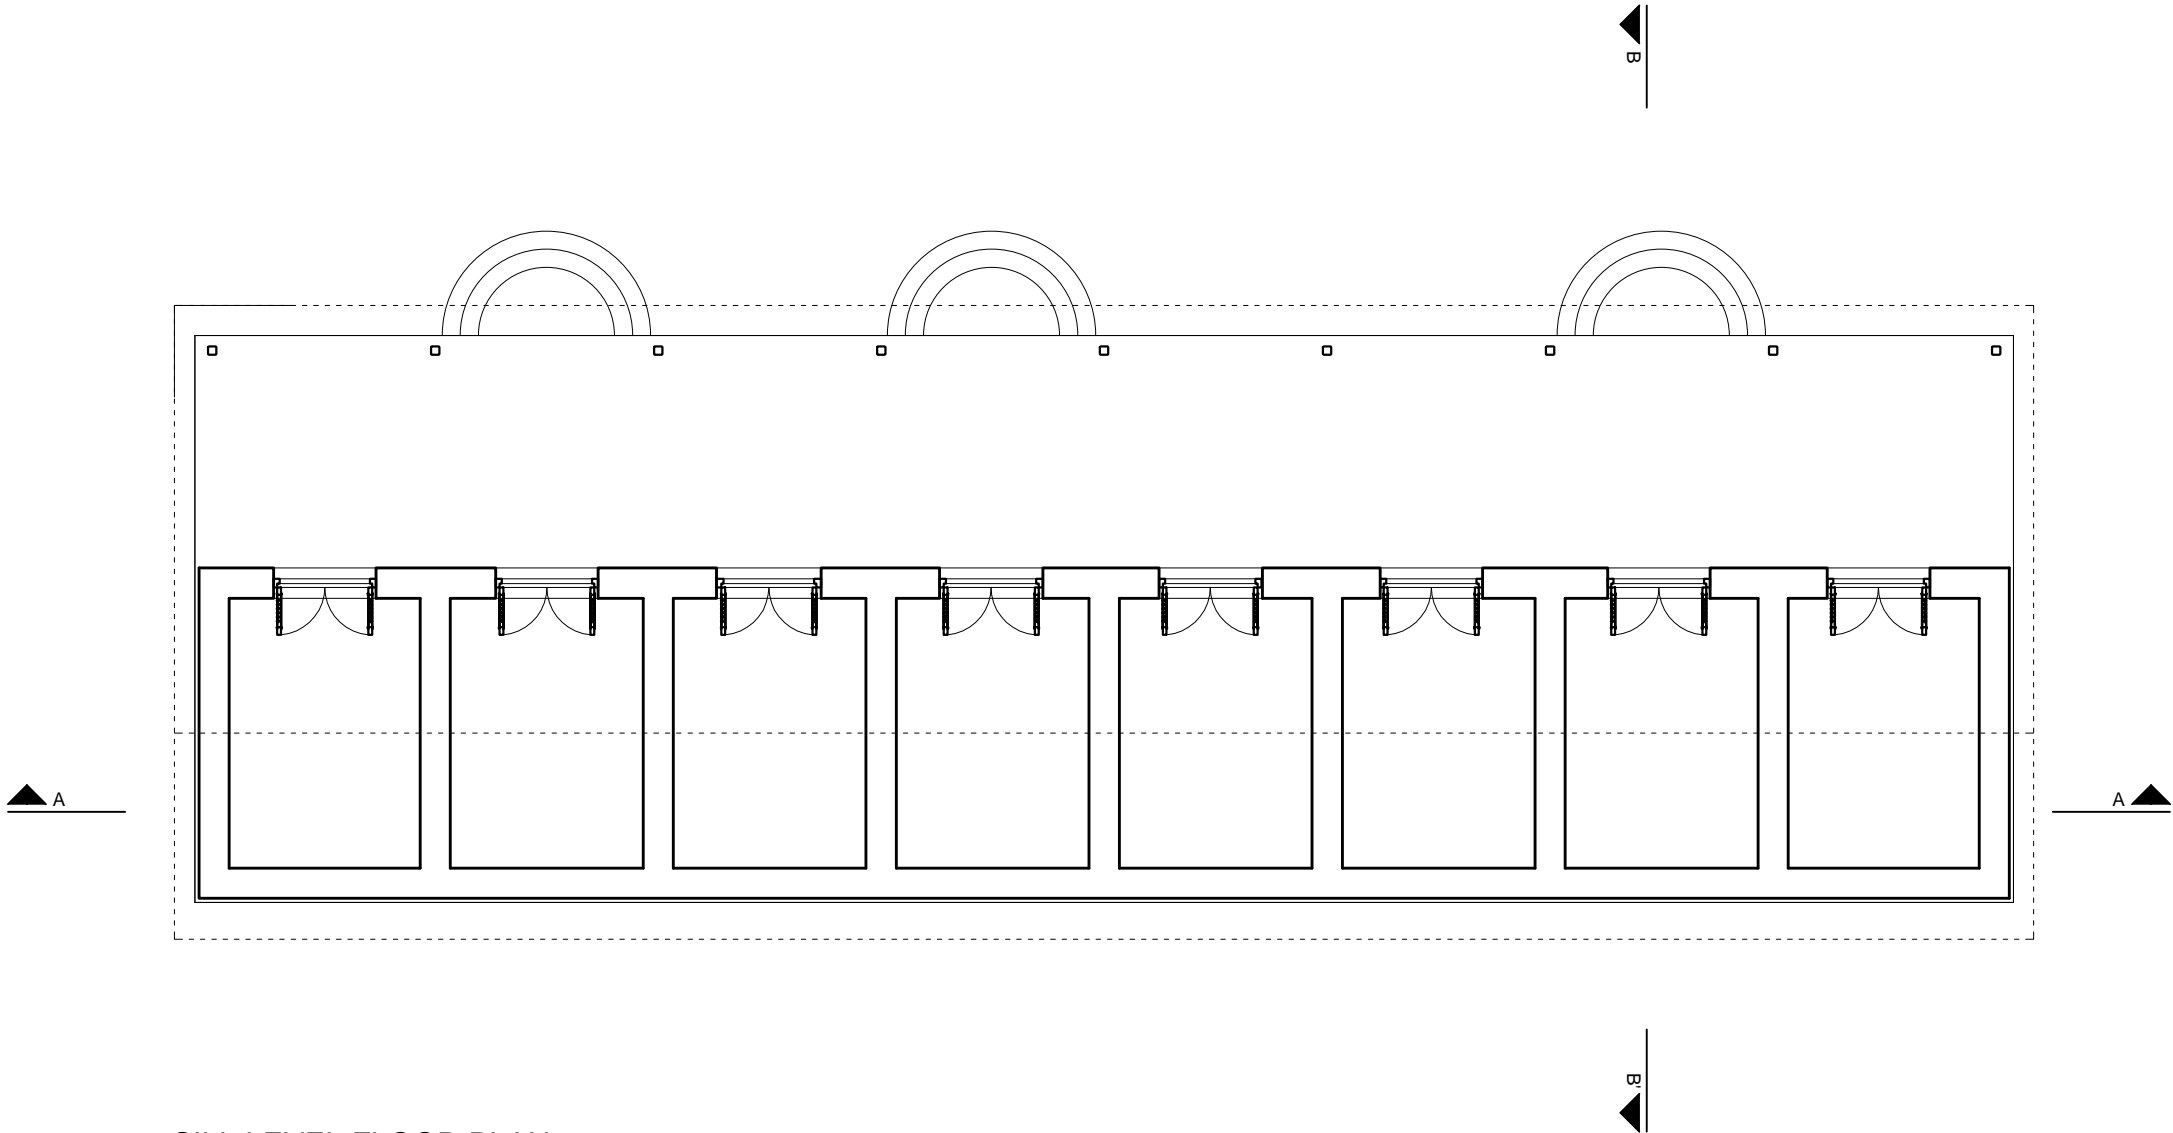


SILL LEVEL FLOOR PLAN



CORE SITE	DRAWING				SCALE	1:100	NORTH	PROJECT
GANDHIYARD SABARMATI CENTRAL JAIL, AHMEDABAD	SHEET. TITLE : DRG. NO. : DATE :	PLANS GHSM/AMD/SBJ/01/02 19-06-2015	DRAWN BY : CHECKED BY :	KRISHNAN SOURAV	<div><div>BRICK</div><div>WOOD</div><div>STEEL</div><div>EARTH</div><div>G.I CORRUGATED</div></div>	<div><div>-0.5</div><div>0</div><div>1</div><div>3</div><div>5 M</div></div>	<div><div></div></div>	GANDHI HERITAGE SITES MISSION SABARMATI ASHRAM PRESERVATION AND MEMORIAL TRUST

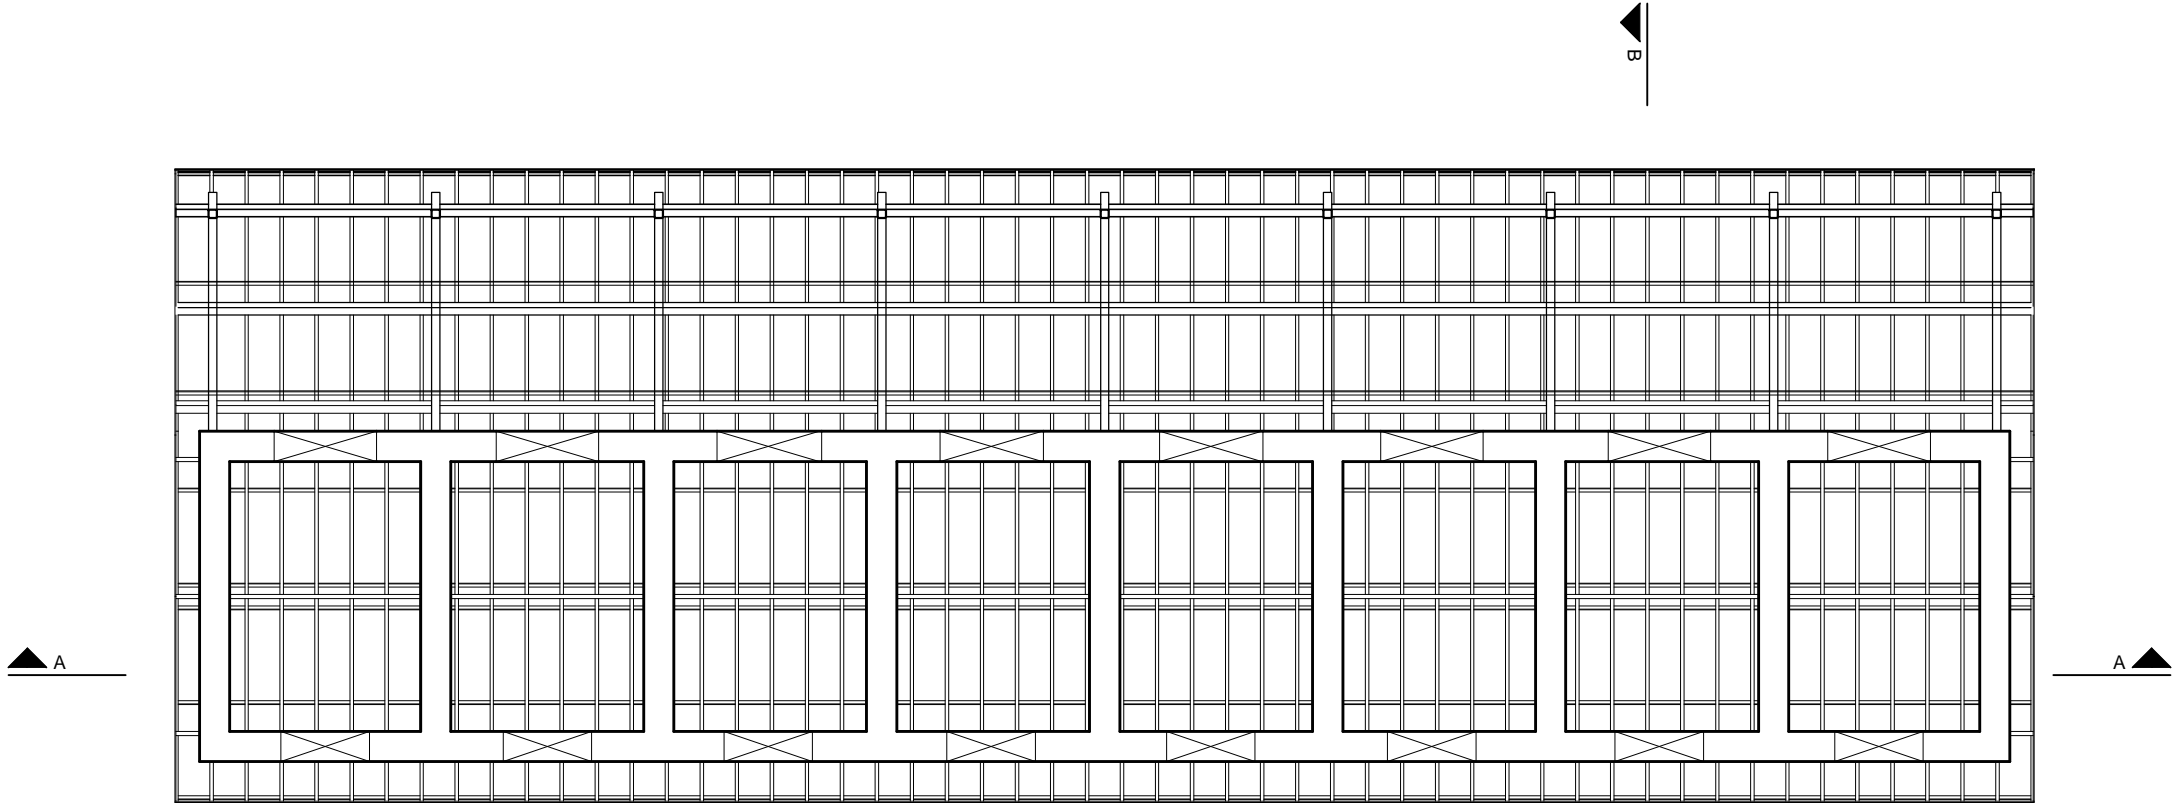


LOWER LEVEL ROOF PLAN

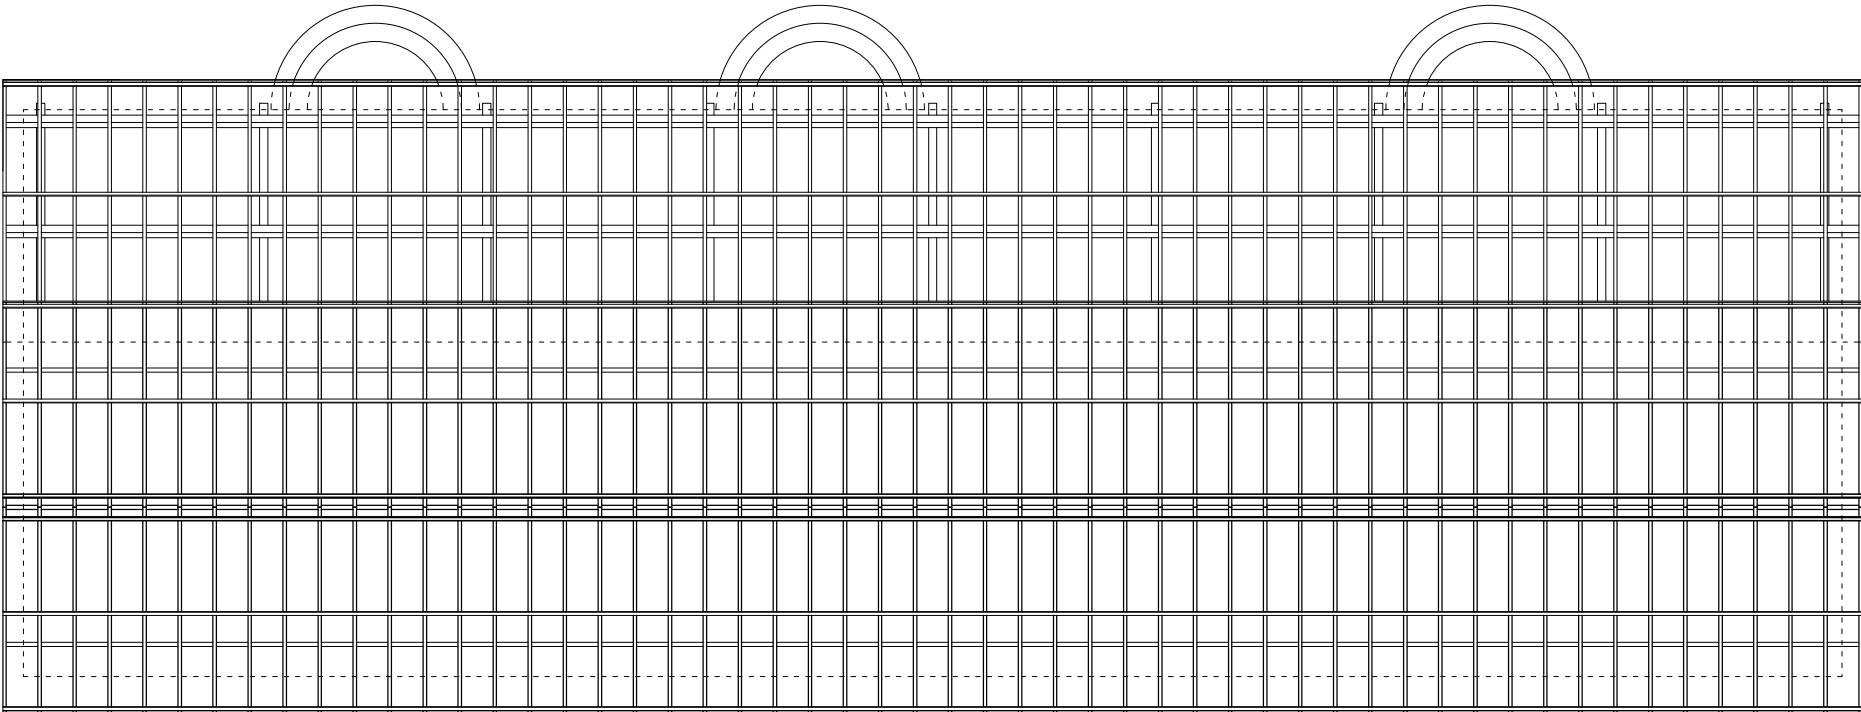


UPPER LEVEL ROOF PLAN

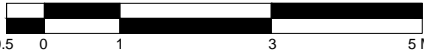CORE SITE	DRAWING						SCALE	1:100	NORTH	PROJECT
GANDHIYARD SABARMATI CENTRAL JAIL, AHMEDABAD	SHEET. TITLE :	REFLECTED CEILING PLANS			<div><div><div></div>BRICK</div><div><div></div>WOOD</div><div><div></div>STEEL</div><div><div></div>EARTH</div></div> <div><div></div>G.I CORRUGATED</div>				GANDHI HERITAGE SITES MISSION SABARMATI ASHRAM PRESERVATION AND MEMORIAL TRUST	
	DRG. NO. :	GHSM/AMD/SBJ/01/03	DRAWN BY :	KRISHNAN						
	DATE :	19-06-2015	CHECKED BY :	SOURAV						

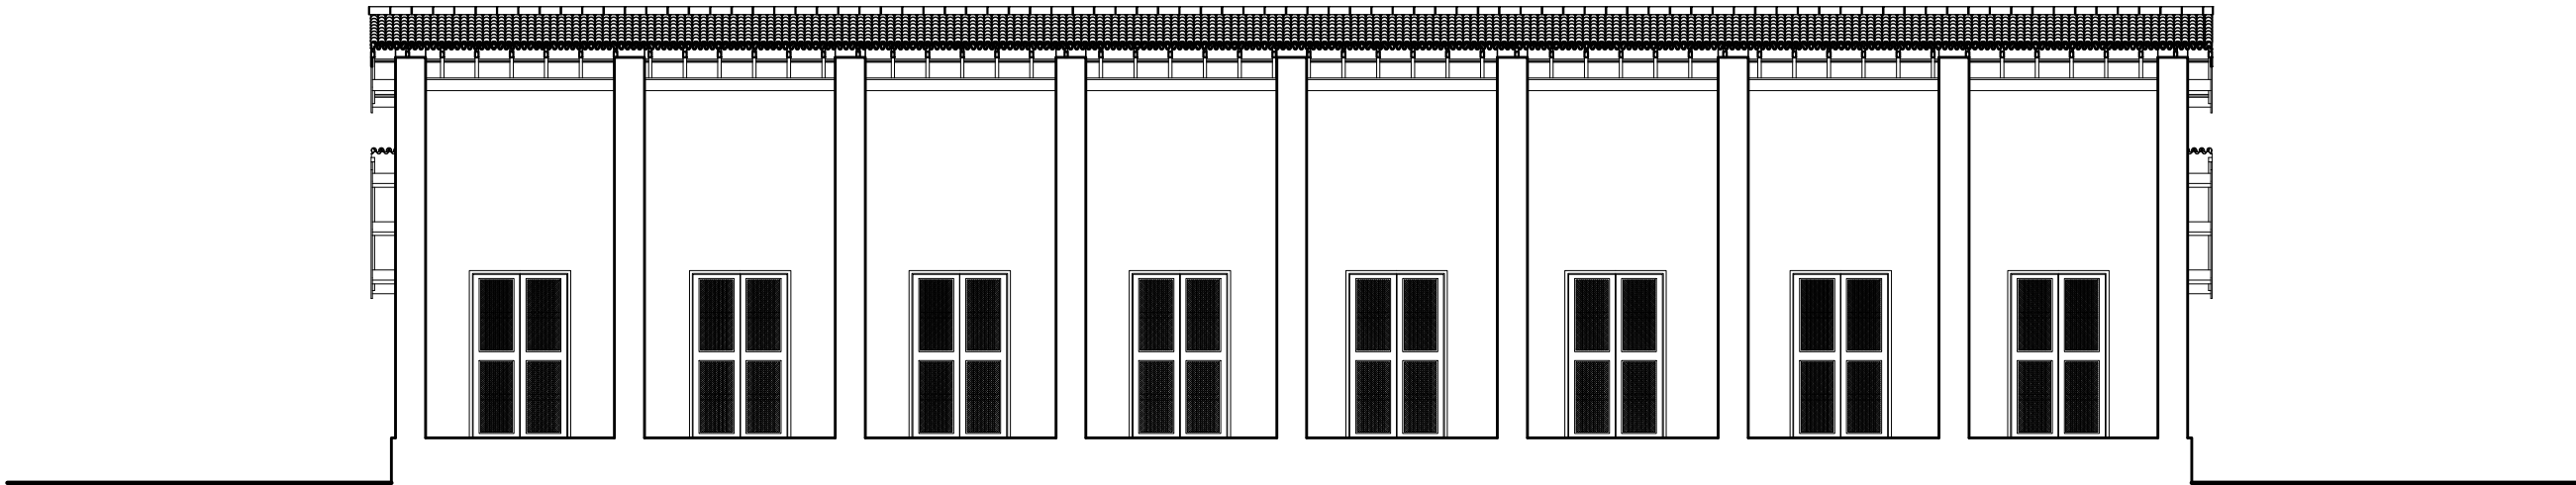


SECTION AA'

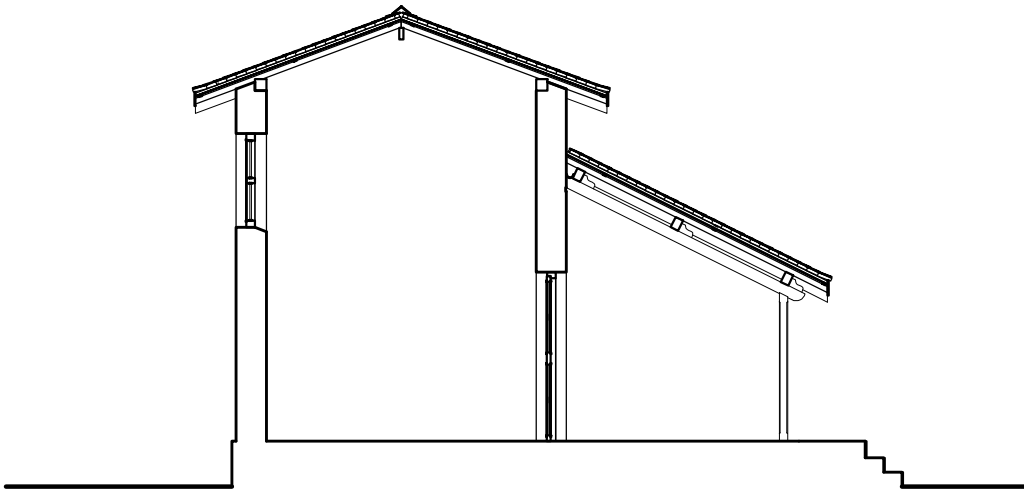


SECTION BB'


CORE SITE	DRAWING						SCALE	1:100	NORTH	PROJECT
GANDHIYARD SABARMATI CENTRAL JAIL, AHMEDABAD	SHEET. TITLE :	SECTIONS			<div><div><div></div>BRICK</div><div><div></div>WOOD</div><div><div></div>STEEL</div><div><div></div>EARTH</div></div> <div><div><div></div>G.I CORRUGATED</div></div>	<div><div><div></div><div></div><div></div><div></div><div></div></div><div>-0.500135M</div></div>		<div><div></div></div>	GANDHI HERITAGE SITES MISSION SABARMATI ASHRAM PRESERVATION AND MEMORIAL TRUST	
	DRG. NO. :	GHSM/AMD/SBJ/01/04	DRAWN BY :	KRISHNAN						
	DATE :	19-06-2015	CHECKED BY :	SOURAV						

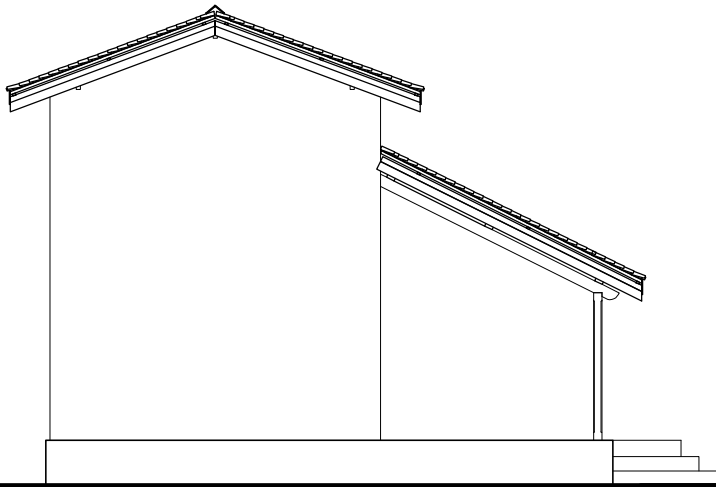


EAST ELEVATION

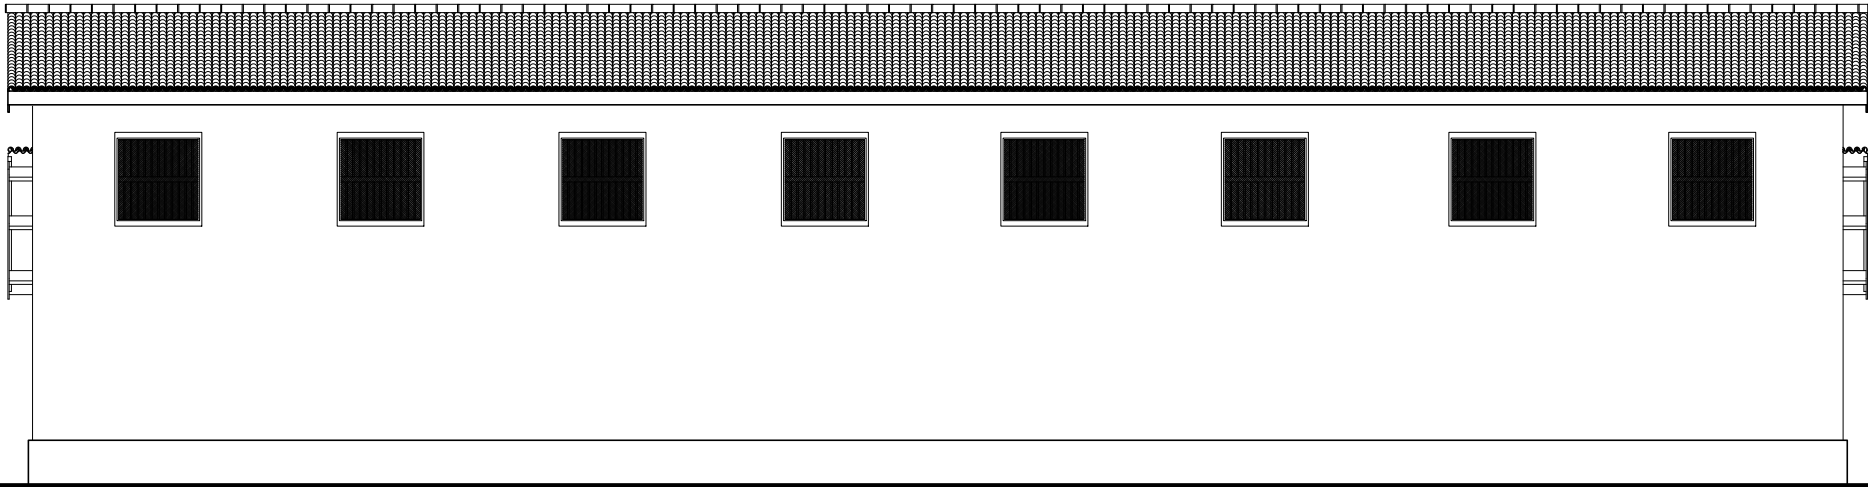

SOUTH ELEVATION

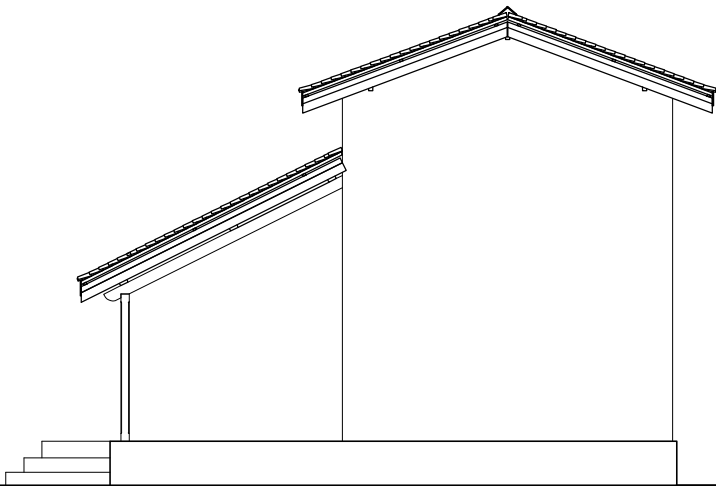

WEST ELEVATION

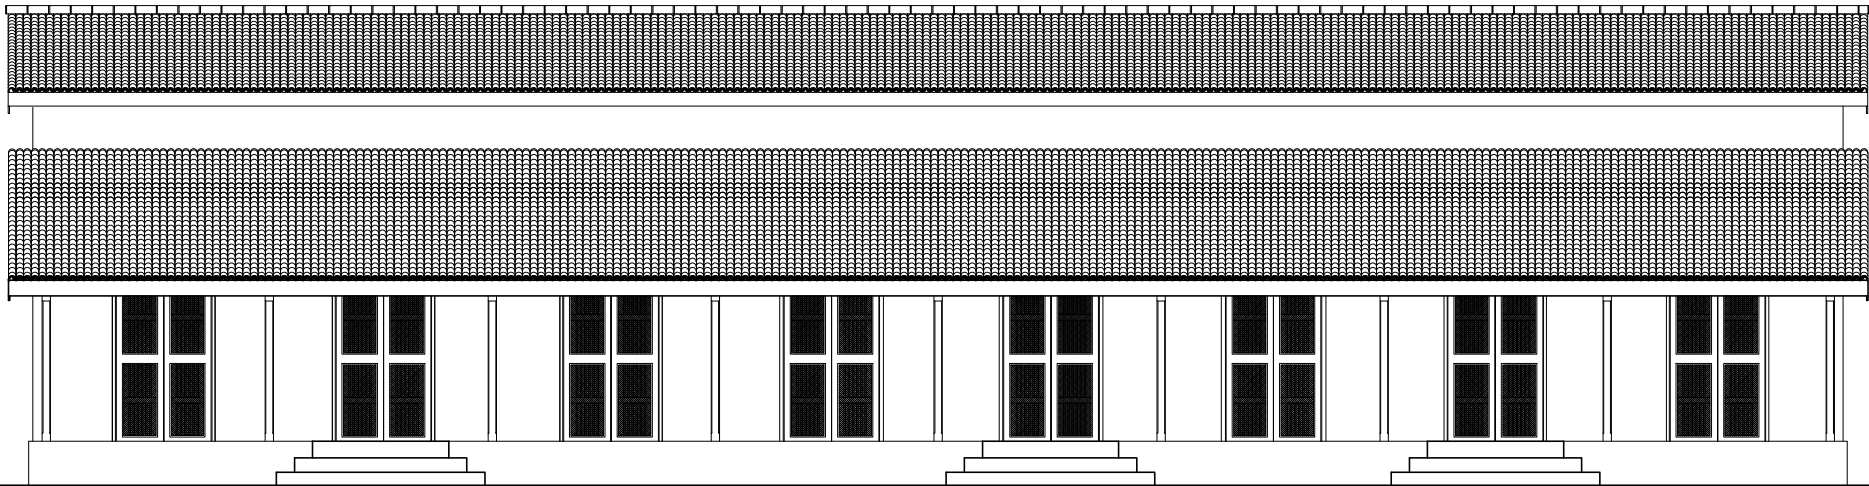

NORTH ELEVATION

CORE SITE	DRAWING				SCALE	1:100	NORTH	PROJECT
GANDHIYARD SABARMATI CENTRAL JAIL, AHMEDABAD	SHEET. TITLE : ELEVATIONS DRG. NO. : GHSM/AMD/SBJ/01/05 DATE : 19-06-2015	DRAWN BY : KRISHNAN CHECKED BY : SOURAV	LEGEND BRICK WOOD STEEL EARTH G.I CORRUGATED		-0.5 0 1 3 5 M			GANDHI HERITAGE SITES MISSION SABARMATI ASHRAM PRESERVATION AND MEMORIAL TRUST



1. DOOR OF THE CELL



2. WINDOW OF THE CELL




3. CELL WHERE BAPU WAS INTERNED



4. VERANDHA



5. ROOF OF THE CELL

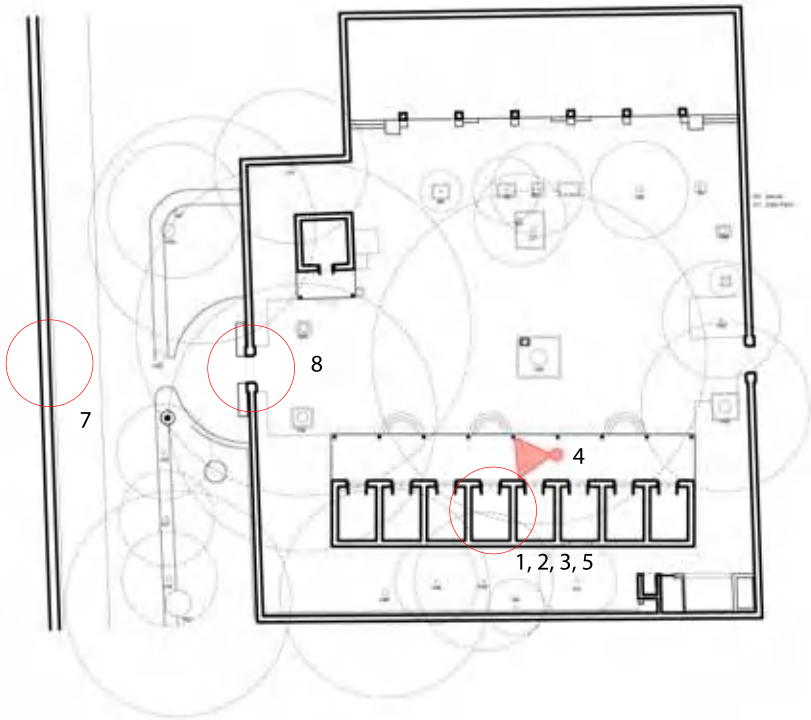

SITE PLAN



6. MAIN ENTERENCE



7. EASTERN WALL



8. ENTERENCE TO THE JAIL

CORE SITE		DRAWING				SCALE		1:200 NORTH	PROJECT		
GANDHIYARD SABARMATI CENTRAL JAIL, AHMEDABAD	SHEET. TITLE :	PHOTO-DOCUMENTATION		<div><div></div> BRICK</div> <div><div></div> WOOD</div> <div><div></div> STEEL</div> <div><div></div> EARTH</div>	<div><div></div> G.I CORRUGATED</div>	<div><div></div><div></div><div></div><div></div><div></div></div> <div><div>-0.5</div><div>0</div><div>1</div><div>3</div><div>5 M</div></div>		<div><div></div></div>	GANDHI HERITAGE SITES MISSION SABARMATI ASHRAM PRESERVATION AND MEMORIAL TRUST		
	DRG. NO. :	GHSM/AMD/SBJ/01/06								DRAWN BY :	KRISHNAN
	DATE :	19-06-2015								CHECKED BY :	SOURAV