


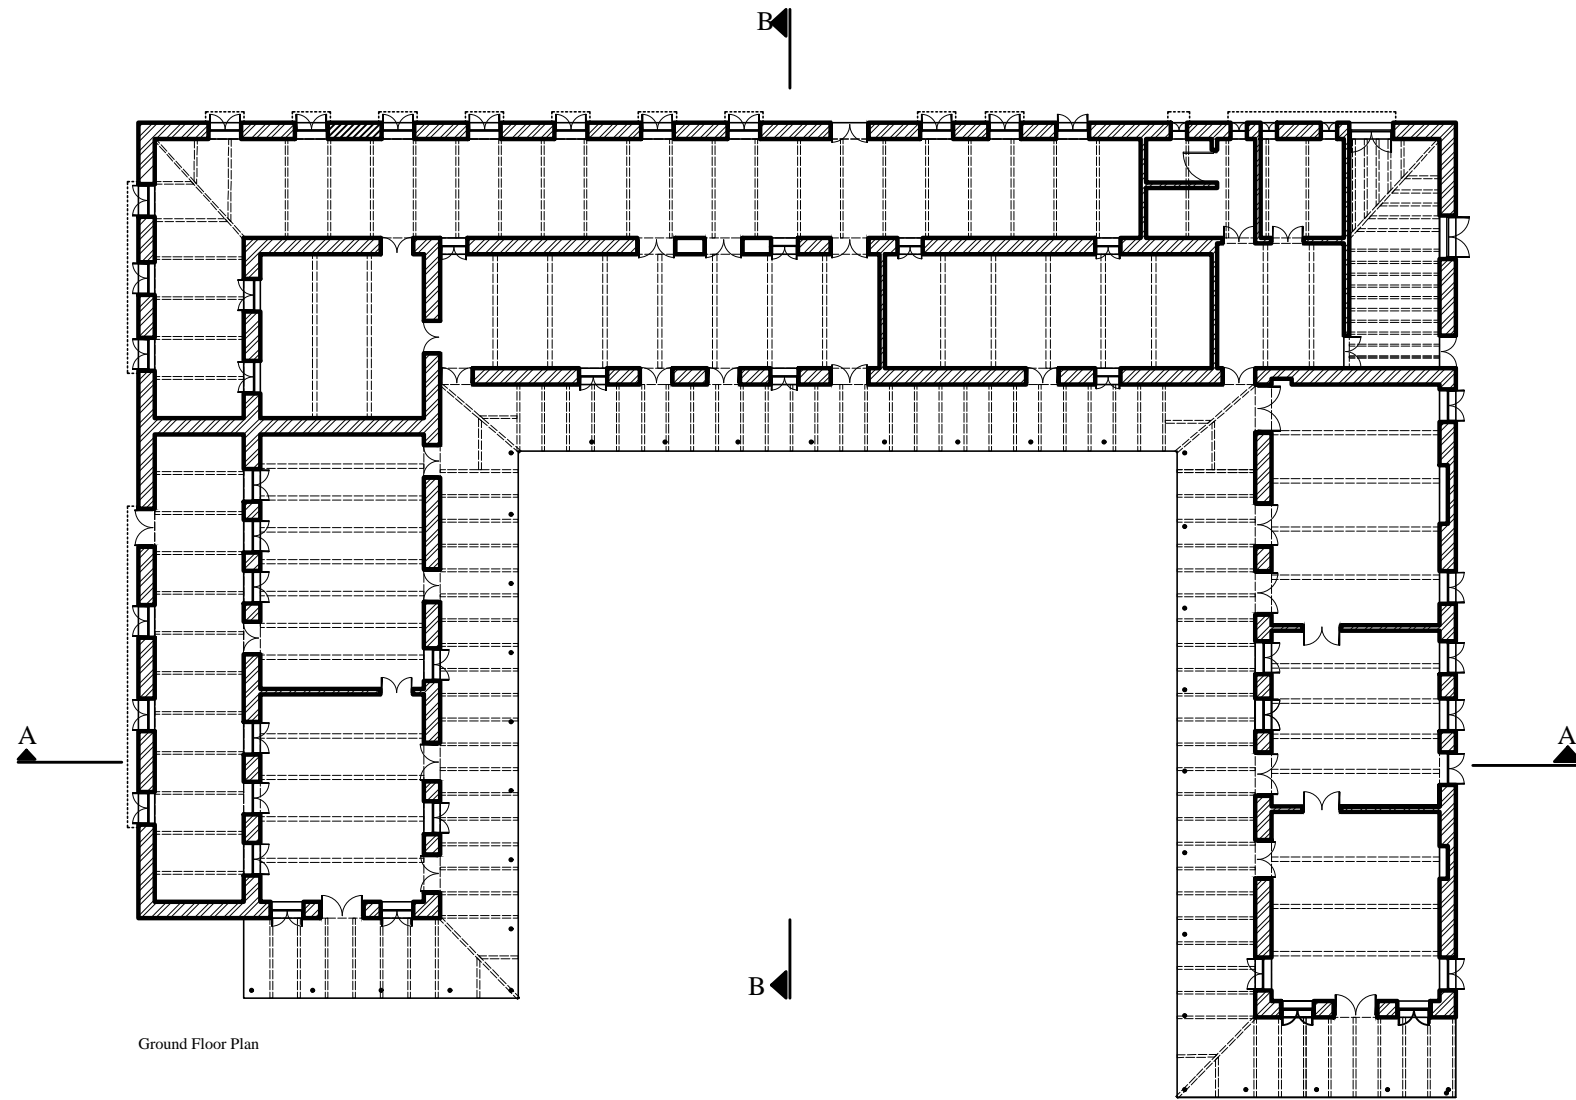






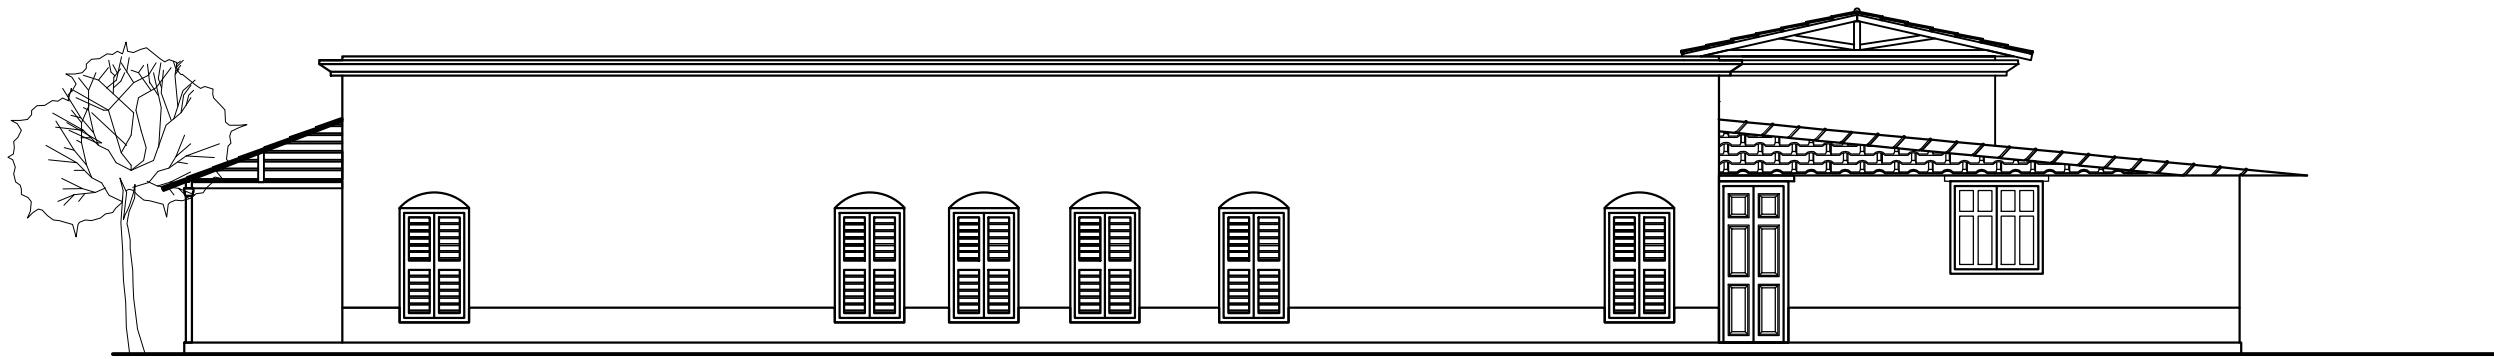
Site Plan

CORE SITE		DRAWING		SCALE		1:200	NORTH	PROJECT	
KHADI PRATISTHAN SODEPUR, WEST BENGAL		SHEET. TITLE : SITE PLAN	DRG. NO. : GHSM/SOD/KP/01	DATE : 28-01-2016	DRAWN BY : PIYALI	CHECKED BY : ND			GANDHI HERITAGE SITES MISSION KHADI PRATISTHAN, SODEPUR




Ground Floor Plan

CORE SITE	DRAWING				SCALE				1:200	NORTH	PROJECT
KHADI PRATISTHAN SODEPUR, WEST BENGAL	SHEET. TITLE : DRG. NO. : DATE :	GROUND FLOOR PLAN GHSM/SOD/KP/02 28-01-2016	DRAWN BY : CHECKED BY :	PIYALI ND	 BRICK  WOOD  STEEL  EARTH	 G.I. CORRUGATED			GANDHI HERITAGE SITES MISSION KHADI PRATISTHAN, SODEPUR		




North Elevation

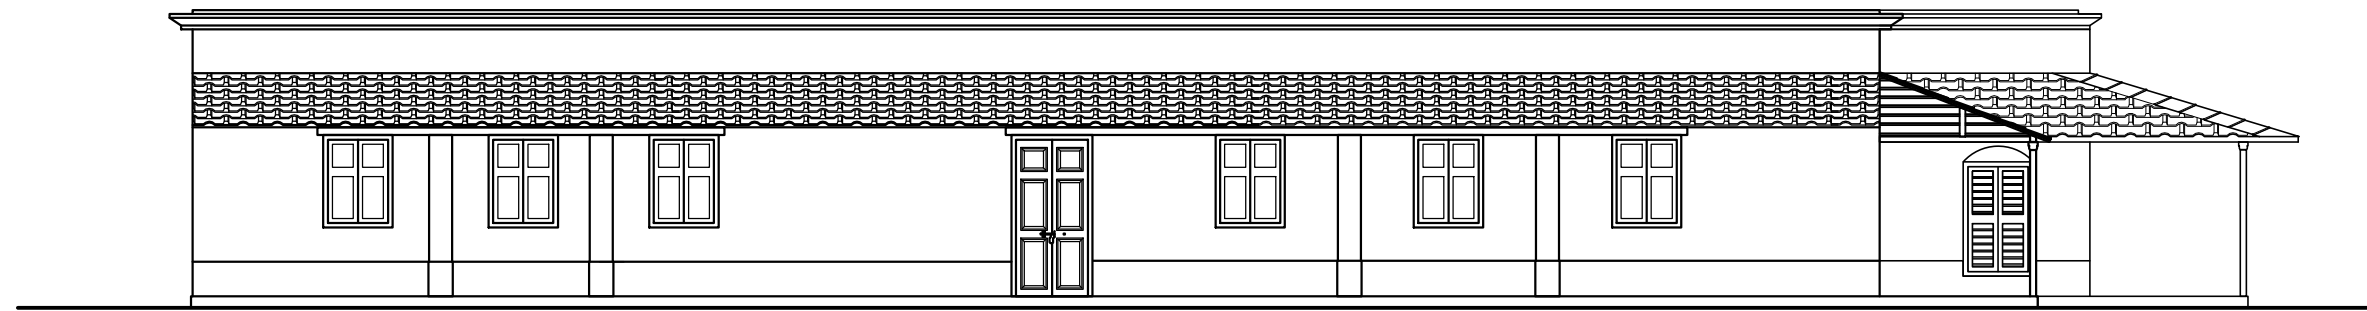


South Elevation

CORE SITE		DRAWING			SCALE		1:100	NORTH	PROJECT	
KHADI PRATISTHAN SODEPUR, WEST BENGAL		SHEET. TITLE : ELEVATIONS	DRG. NO. : GHSM/SOD/KP/03	DATE : 28-01-2016	DRAWN BY : PIYALI	CHECKED BY : ND				GANDHI HERITAGE SITES MISSION KHADI PRATISTHAN, SODEPUR

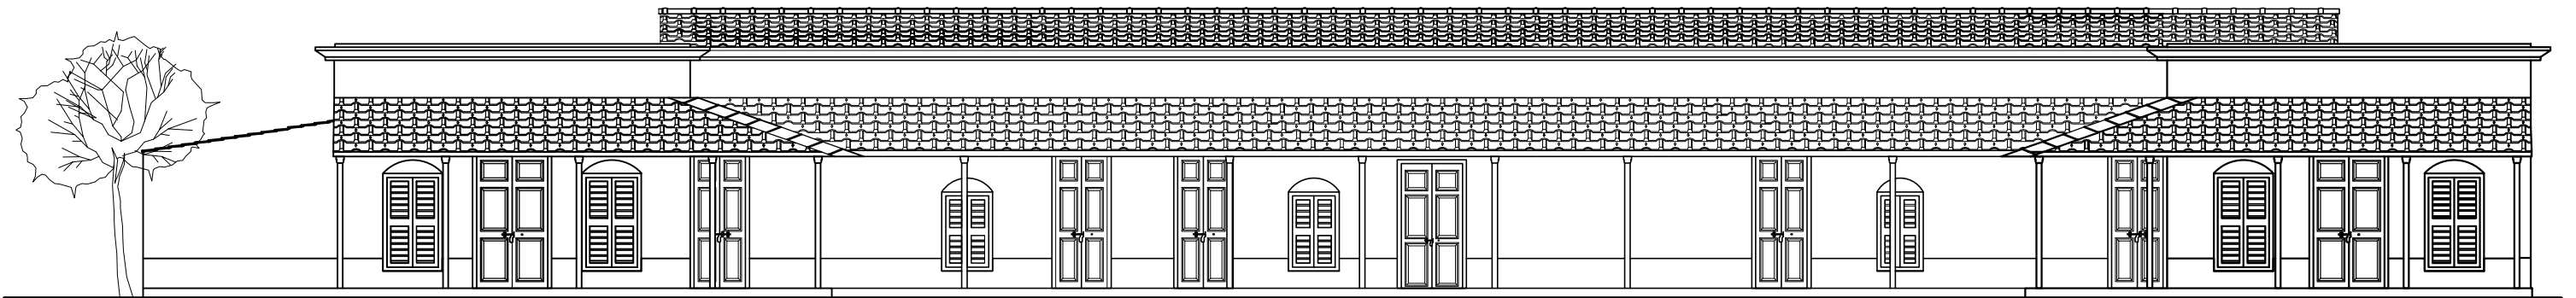


Front Elevation

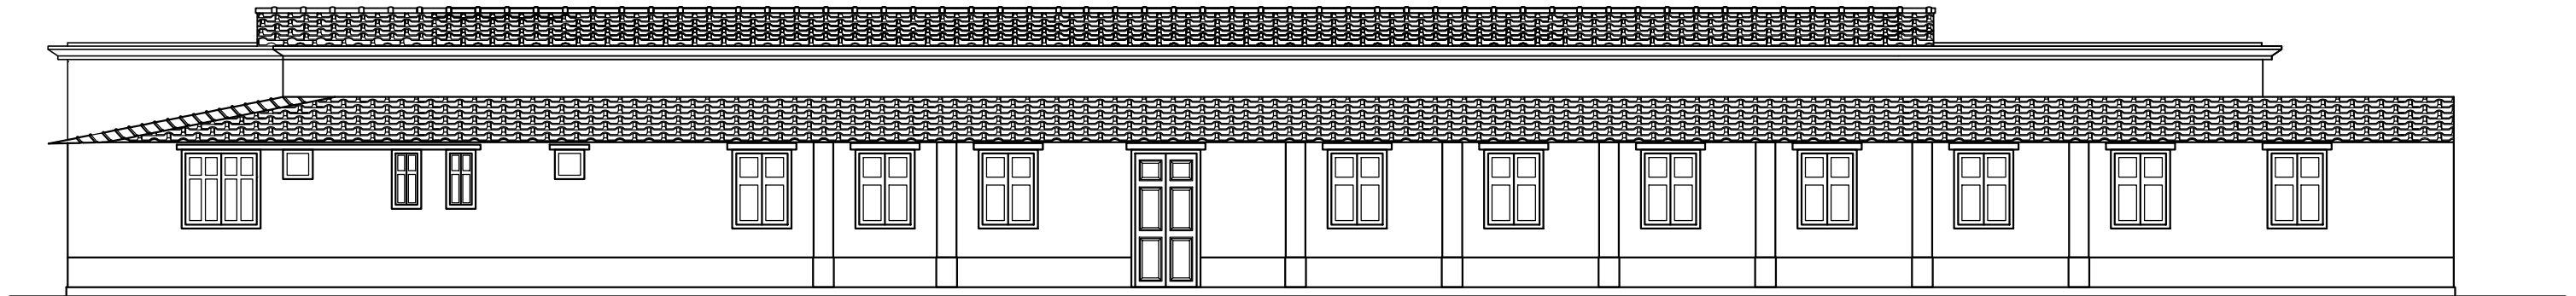


Back Elevation

CORE SITE	DRAWING			BRICK WOOD STEEL EARTH		SCALE	1:100	NORTH	PROJECT
KHADI PRATISTHAN SODEPUR, WEST BENGAL	SHEET. TITLE : DRG. NO. : DATE :	ELEVATIONS GHSM/SOD/KP/04 28-01-2016	DRAWN BY : CHECKED BY:	PIYALI ND	G.I CORRUGATED 			GANDHI HERITAGE SITES MISSION KHADI PRATISTHAN, SODEPUR	

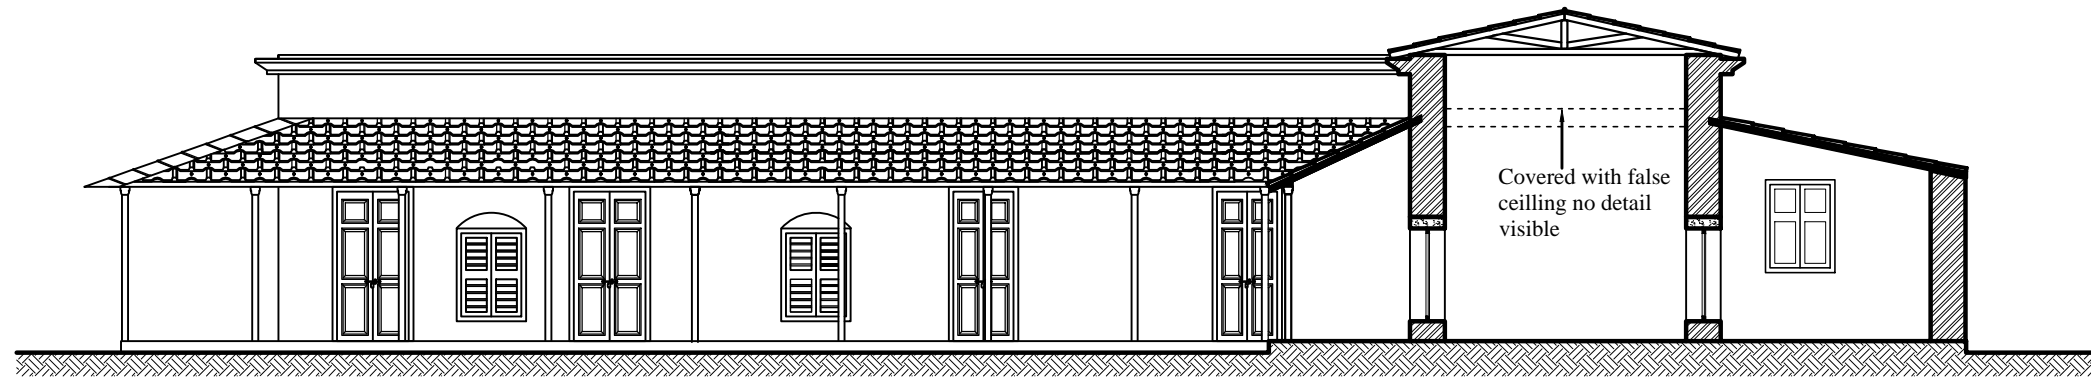

Section at B-B

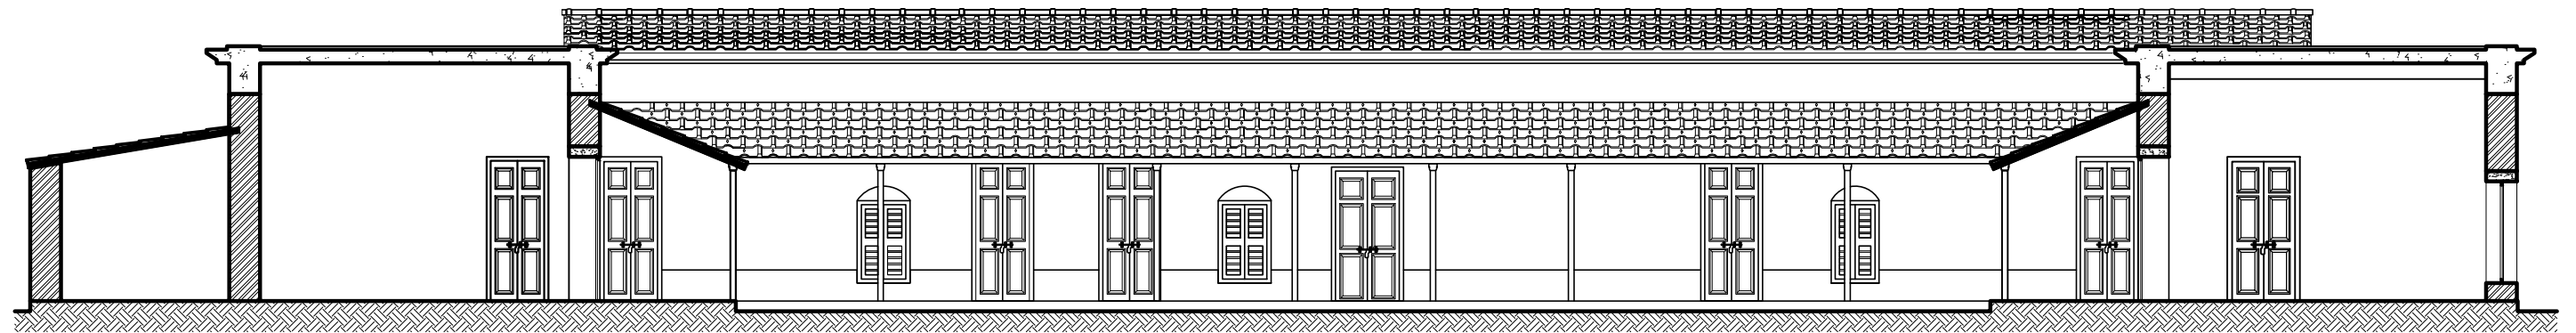

Section at A-A

CORE SITE		DRAWING			SCALE		1:100	NORTH	PROJECT
KHADI PRATISTHAN SODEPUR, WEST BENGAL		SHEET. TITLE : DRG. NO. : DATE :	SECTIONS GHSM/SOD/KP/05 28-01-2016	DRAWN BY : CHECKED BY:	PIYALI ND				GANDHI HERITAGE SITES MISSION KHADI PRATISTHAN, SODEPUR

Gandhi Memorial Ashram, Sodepur West Bengal

Details

Name of building:	Gandhi Memorial Ashram
Other names:	Khadi Pratisthan
Date of construction:	-
Present use:	Part Museum
Current owner:	Khadi Pratisthan Trust Board (NGO)
Contact Person:	Sankar Chakrabarty (Caretaker, Ph no. - 03325638692/ 9339332924)
Condition of building:	Good
No. of floors:	1
No. of rooms/floor:	9
Area:	6483 sqft (approx)
Construction material:	Brick, Surki, Lime
Surveyed By:	Iva Mandal
Brief history:	<ul style="list-style-type: none">• Mahatma Gandhi inaugurated Kalasala at Sodepur Khadi Pratisthan on 2nd January, 1927• He had visited Sodepur Khadi Pratisthan several times in 1939, 1945, 1946 and 1947.• Gandhiji stayed at Sodepur during crucial days before independence from 9th Aug' 1947 to 13th Aug' 1947 before moving to the riot affected Beliaghta.• Historic meeting was held at Sodepur Khadi Pratisthan. Subhas Chandra, Mahatma Gandhi, Jawaharlal Nehru participated following Tripuri Congress Conference.• Mahatma Gandhi visited Panihati Mahotsabtala Ghat on 18th January. He set off for Noakhali Yatra from Sodepur on 6th November, 1946.



Location Map

Gandhi Memorial Ashram, Sodepur West Bengal

Photographs

