






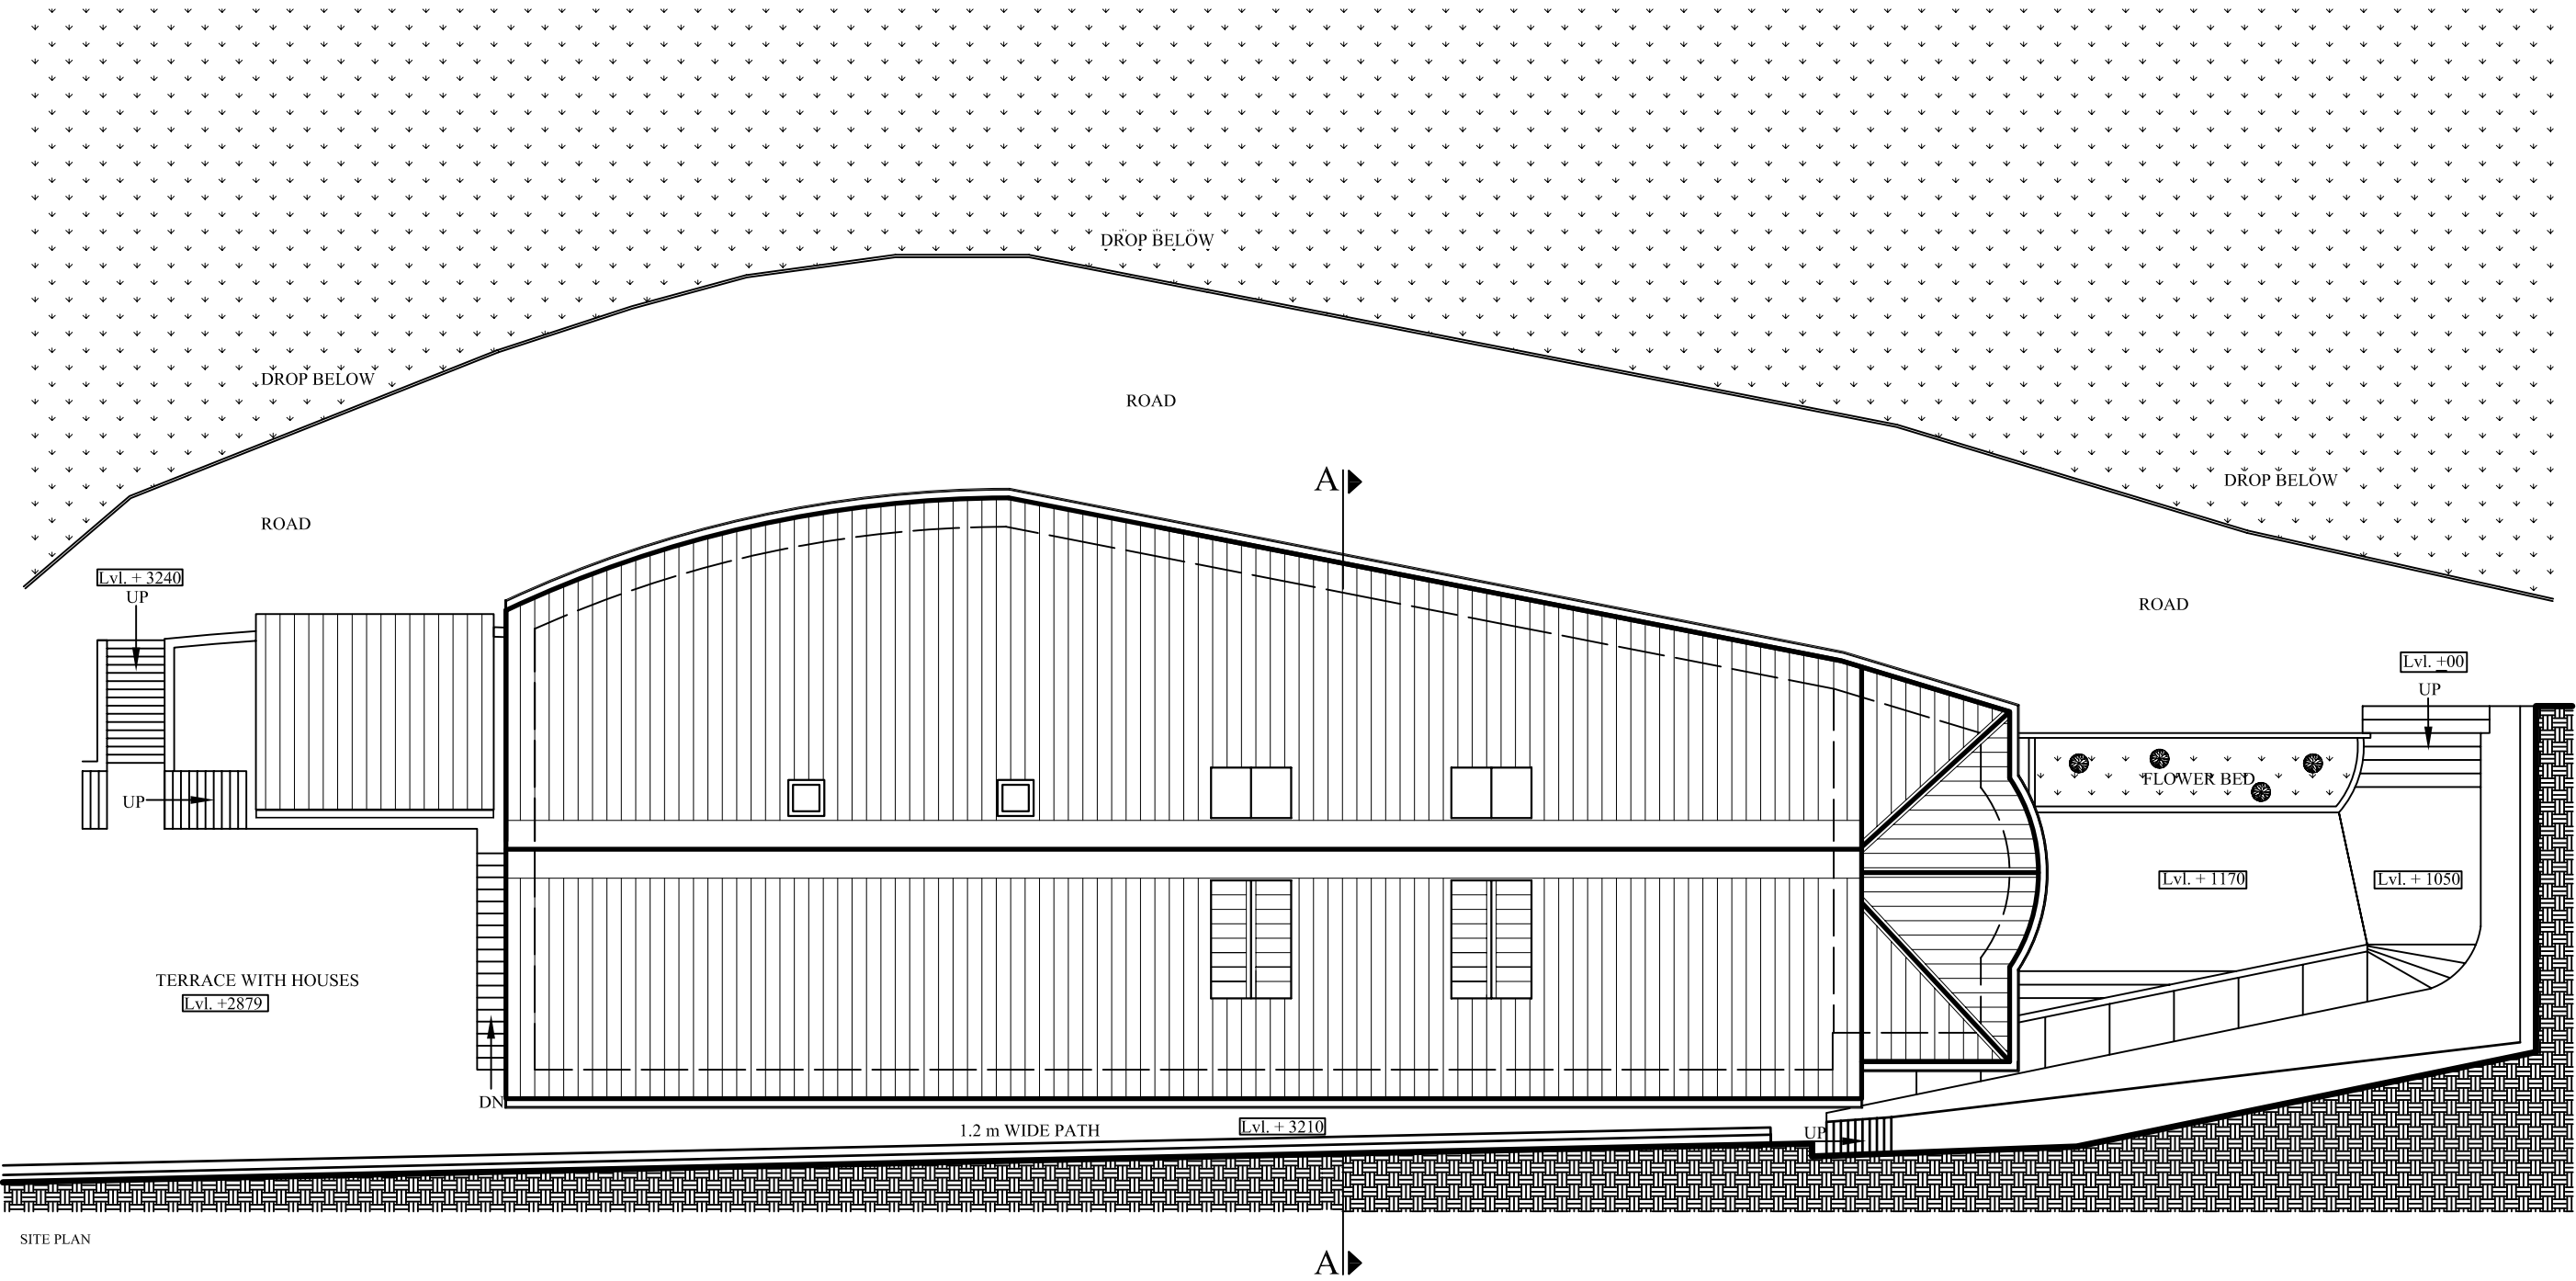







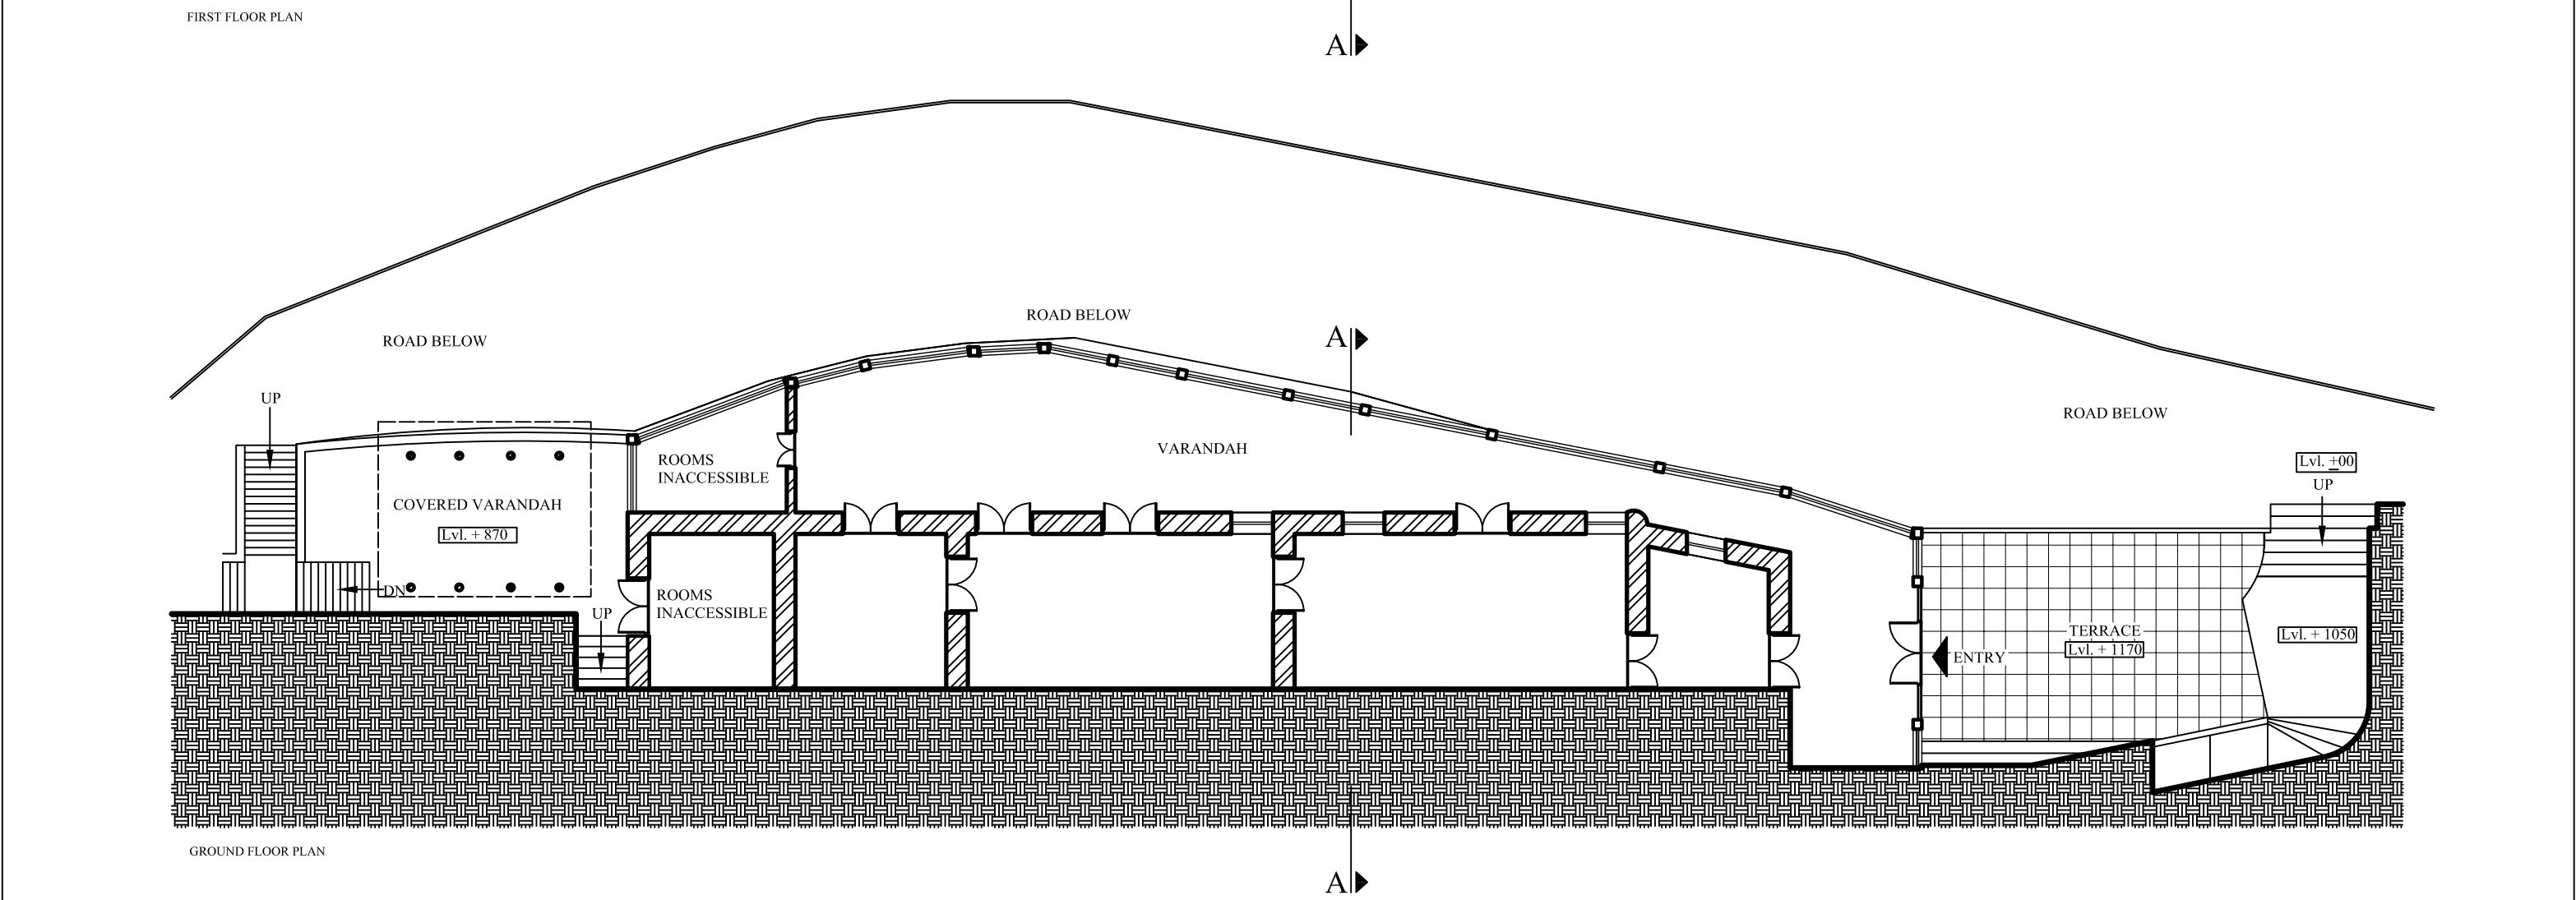
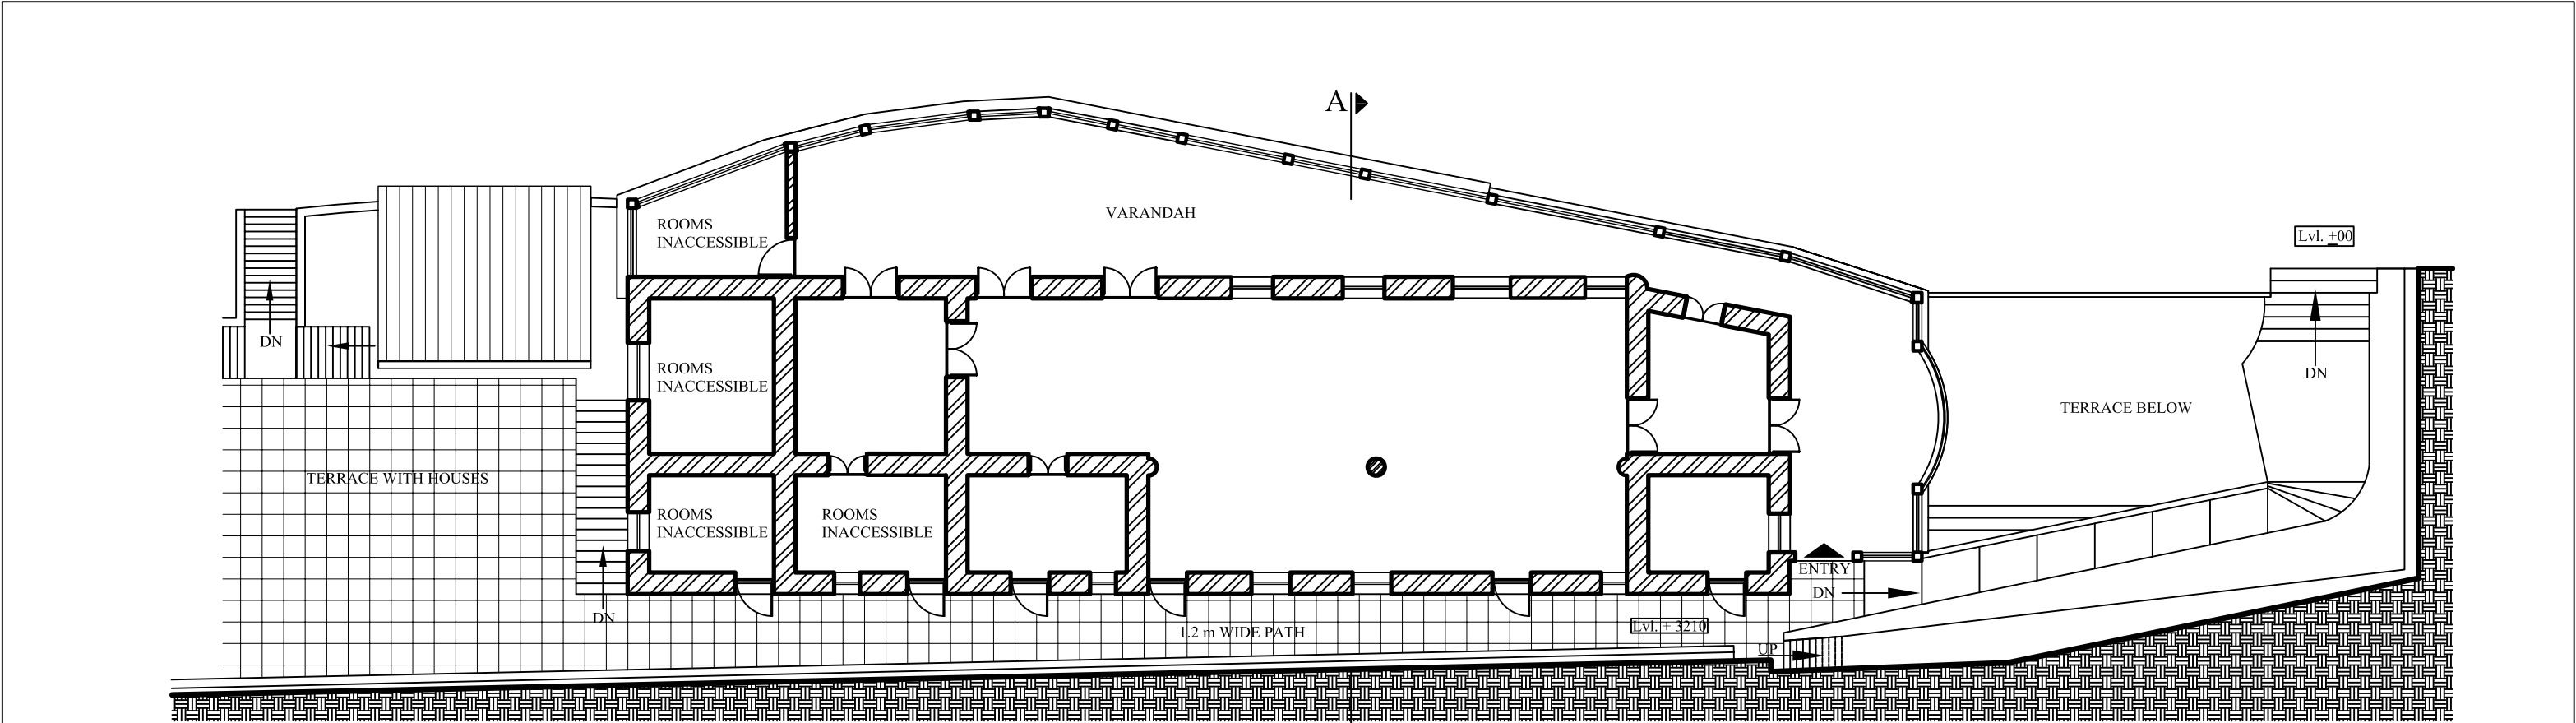





CORE SITE	DRAWING						SCALE	1:100	NORTH	PROJECT
CHITTARANJAN MUSEUM DARJEELING, WEST BENGAL	SHEET. TITLE :	ELEVATION & SECTION			 BRICK	 G.I CORRUGATED			GANDHI HERITAGE SITES MISSION CHITTARANJAN MUSEUM, DARJEELING	
	DRG. NO. :	GHSM/DARJ/CHIM/04	DRAWN BY :	MOUMITA	 WOOD	 STEEL				
	DATE :	06-10-2016	CHECKED BY :	ND/SB	 EARTH					




CORE SITE	DRAWING						SCALE	1:100	NORTH	PROJECT
CHITTARANJAN MUSEUM DARJEELING, WEST BENGAL	SHEET. TITLE :	SITE PLAN			 BRICK	 G.I CORRUGATED				GANDHI HERITAGE SITES MISSION CHITTARANJAN MUSEUM, DARJEELING
	DRG. NO. :	GHSM/DARJ/CHIM/01	DRAWN BY :	MOUMITA	 WOOD					
	DATE :	06-10-2016	CHECKED BY:	ND/SB	 STEEL					
					 EARTH					





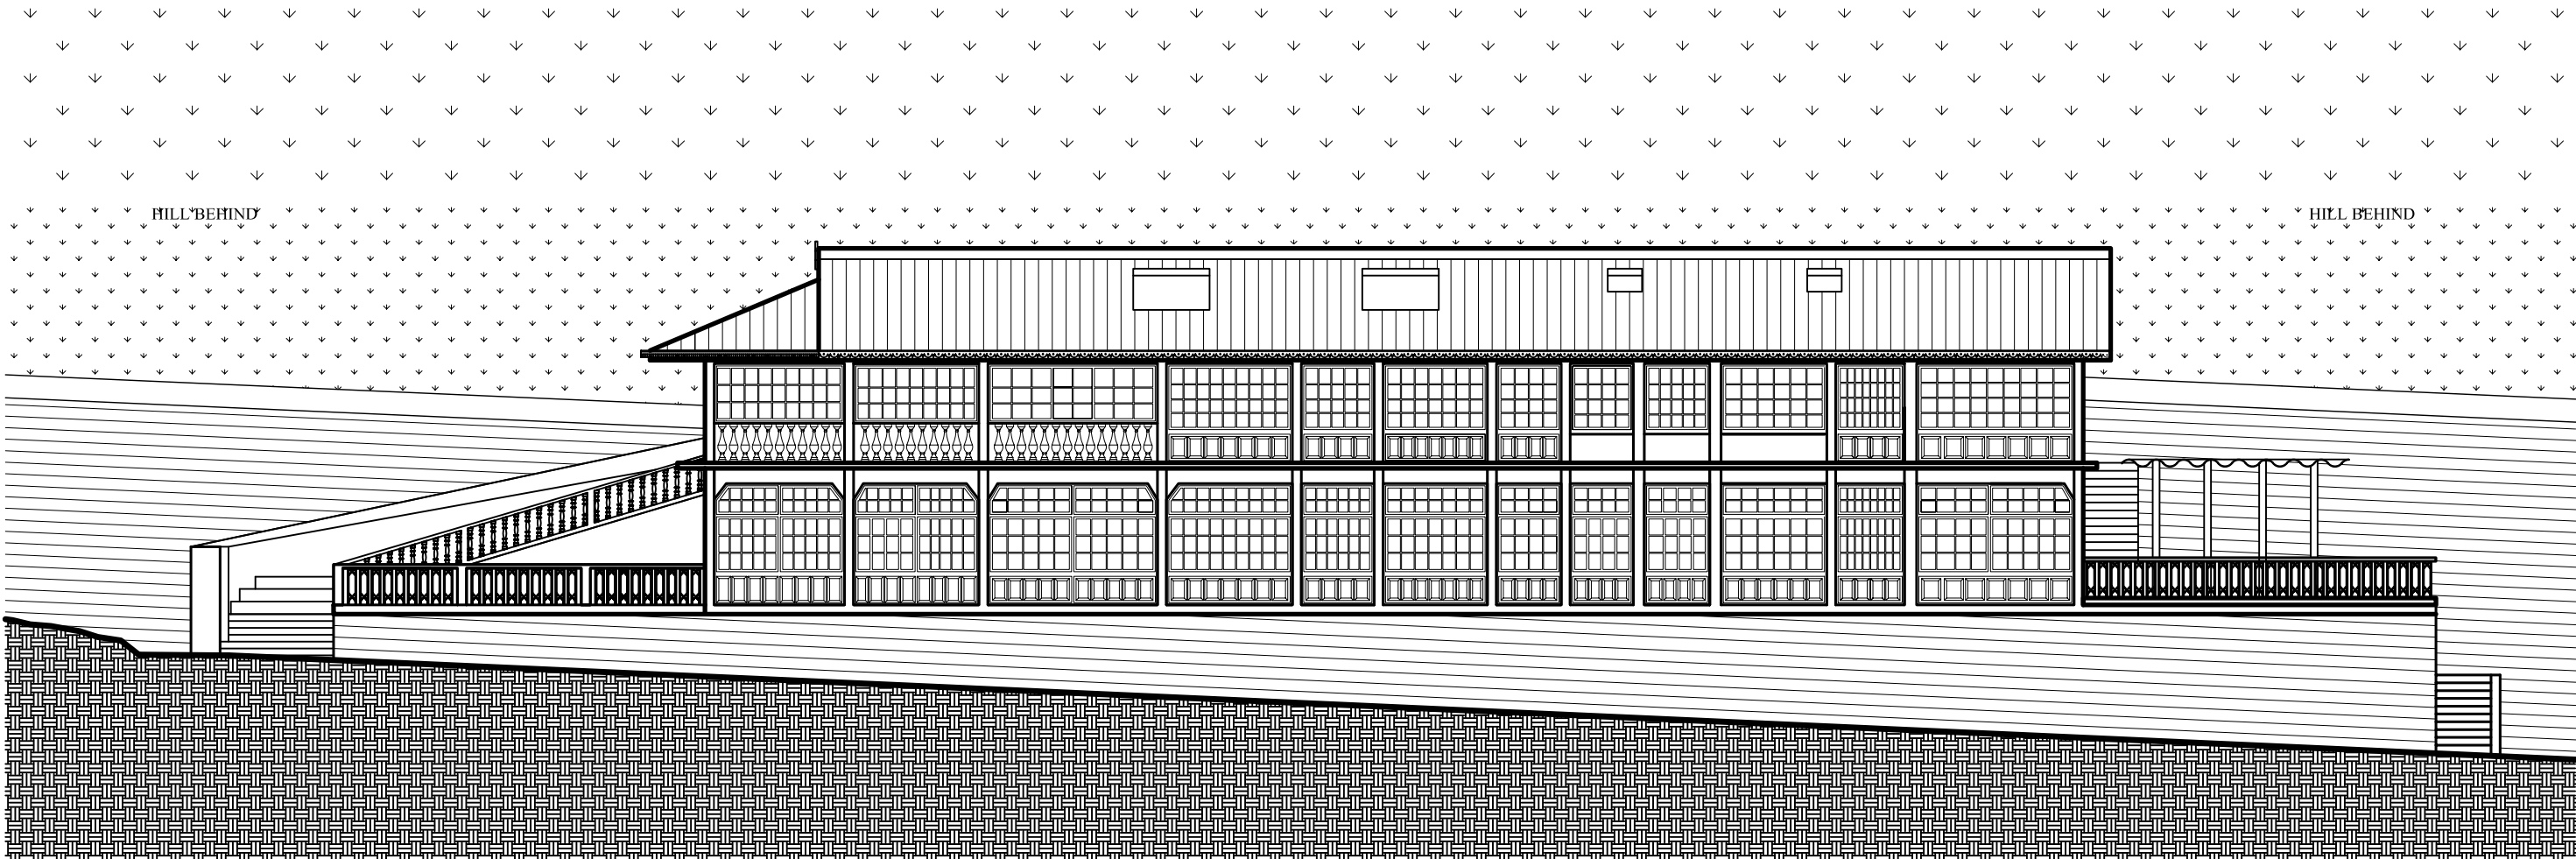


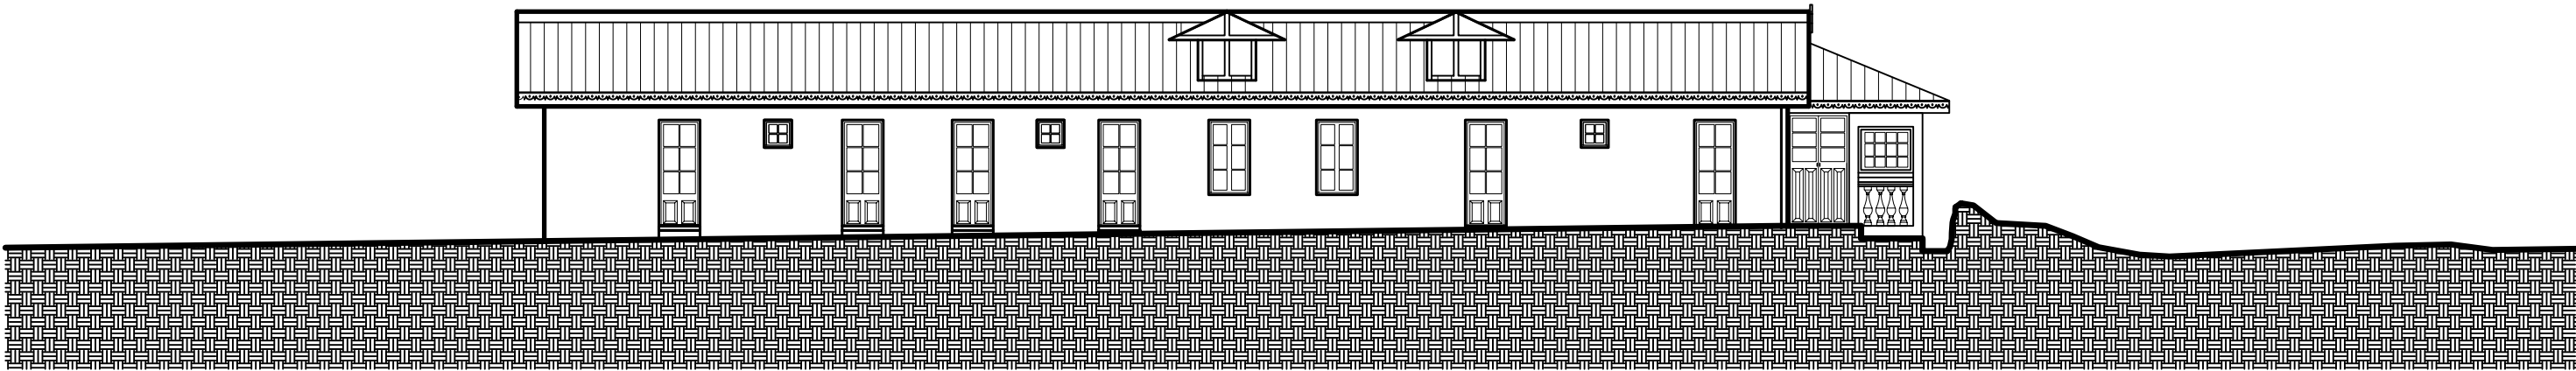

CORE SITE		DRAWING				SCALE		1:100	NORTH	PROJECT
CHITTARANJAN MUSEUM DARJEELING, WEST BENGAL	SHEET. TITLE :	FLOOR PLANS			<div><div><div></div>BRICK</div><div><div></div>WOOD</div><div><div></div>STEEL</div><div><div></div>EARTH</div></div> <div><div></div>G.I CORRUGATED</div>	<div><div></div><div></div><div></div><div></div><div></div><div></div><div></div><div></div><div></div><div></div><div></div><div></div><div></div><div></div><div></div><div></div><div></div><div></div><div></div><div></div><div></div><div></div><div></div><div></div><div></div><div></div><div></div><div></div><div></div><div></div><div></div><div></div><div></div><div></div><div></div><div></div><div></div><div></div><div></div><div></div><div></div><div></div><div></div><div></div><div></div><div></div><div></div><div></div><div></div><div></div><div> 

WEST ELEVATION


CORE SITE	DRAWING						SCALE	1:100	NORTH	PROJECT
CHITTARANJAN MUSEUM DARJEELING, WEST BENGAL	SHEET. TITLE :	ELEVATION			 BRICK	 G.I CORRUGATED				GANDHI HERITAGE SITES MISSION CHITTARANJAN MUSEUM, DARJEELING
	DRG. NO. :	GHSM/DARJ/CHIM/03	DRAWN BY :	MOUMITA	 WOOD					
					 STEEL					
	DATE :	06-10-2016	CHECKED BY:	ND/SB	 EARTH					

Step Aside, Darjeeling

West Bengal

Details

Name of building:	Step Aside
Other names:	Deshbandhu Museum, Darjeeling
Date of construction:	1910 (?)
Present use:	Museum/ Maternity clinic and child welfare center
Current owner:	Deshbandhu Memorial Society
Contact Person:	-
Condition of building:	Good
No. of floors:	2
No. of rooms/floor:	-
Area:	1346 sqft (approx.)
Construction material:	Concrete, wood, aluminium roofing
Surveyed by:	Sherab Palzer
Brief history:	<ul style="list-style-type: none">• Step Aside is the house where the great patriot and freedom fighter from Bengal, Deshbandhu Chittaranjan Das lived the last one month of his life.• This house originally belonged to Mr. Warnsei, and was later bought over by Sir N.N. Sircar a friend of Deshbandhu.• Not keeping well for a while Deshbandhu and his family arrived at Step Aside on May 16, 1925.• He passed away in this house on June 16, 1925.• Between June 4th - 9th, Mahatma Gandhi visited Darjeeling and stayed with him at Step Aside.• The first floor where he lived has been converted into a museum preserving his personal belongings.• The ground floor is being used as a maternity clinic and child welfare center.

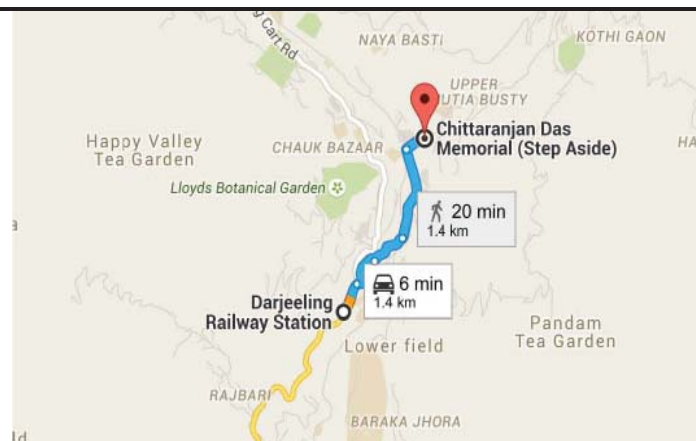

Location Map

Step Aside, Darjeeling West Bengal

Photographs

