


# ARCHITECTURAL DOCUMENTATION OF VALMIKI TEMPLE, MANDIR MARG,DIZ AREA, GOLE MARKET,NEW DELHI.



## LIST OF DRAWINGS

- 01.SITE LAYOUT(GOOGLE MAP IMAGE)
- 02.SITE PLAN (LOCATION WITH REFERENCE TO TEMPLE)
- 03.GROUND FLOOR PLAN LVL. AT 1.3 M
- 04.RFLECTD CEILING PLAN OF GROUND FLOOR LVL. AT 3.16 M
- 05.FIRST FLOOR PLAN LVL. AT 4.84 M
- 06.RFLECTD CEILING PLAN OF FIRST FLOOR LVL. AT 7.08 M
- 07.SECTION A-A
- 08.SECTION B-B
- 09.SOUTH-EAST ELEVATION
- 10.NORTH-WEST ELEVATION
- 11.SOUTH-WEST ELEVATION
- 12.NORTH-EAST ELEVATION
- 13.DOOR WINDOW DETAILS
- 14.PHOTO DOCUMENTATION 01
- 15.PHOTO DOCUMENTATION 02

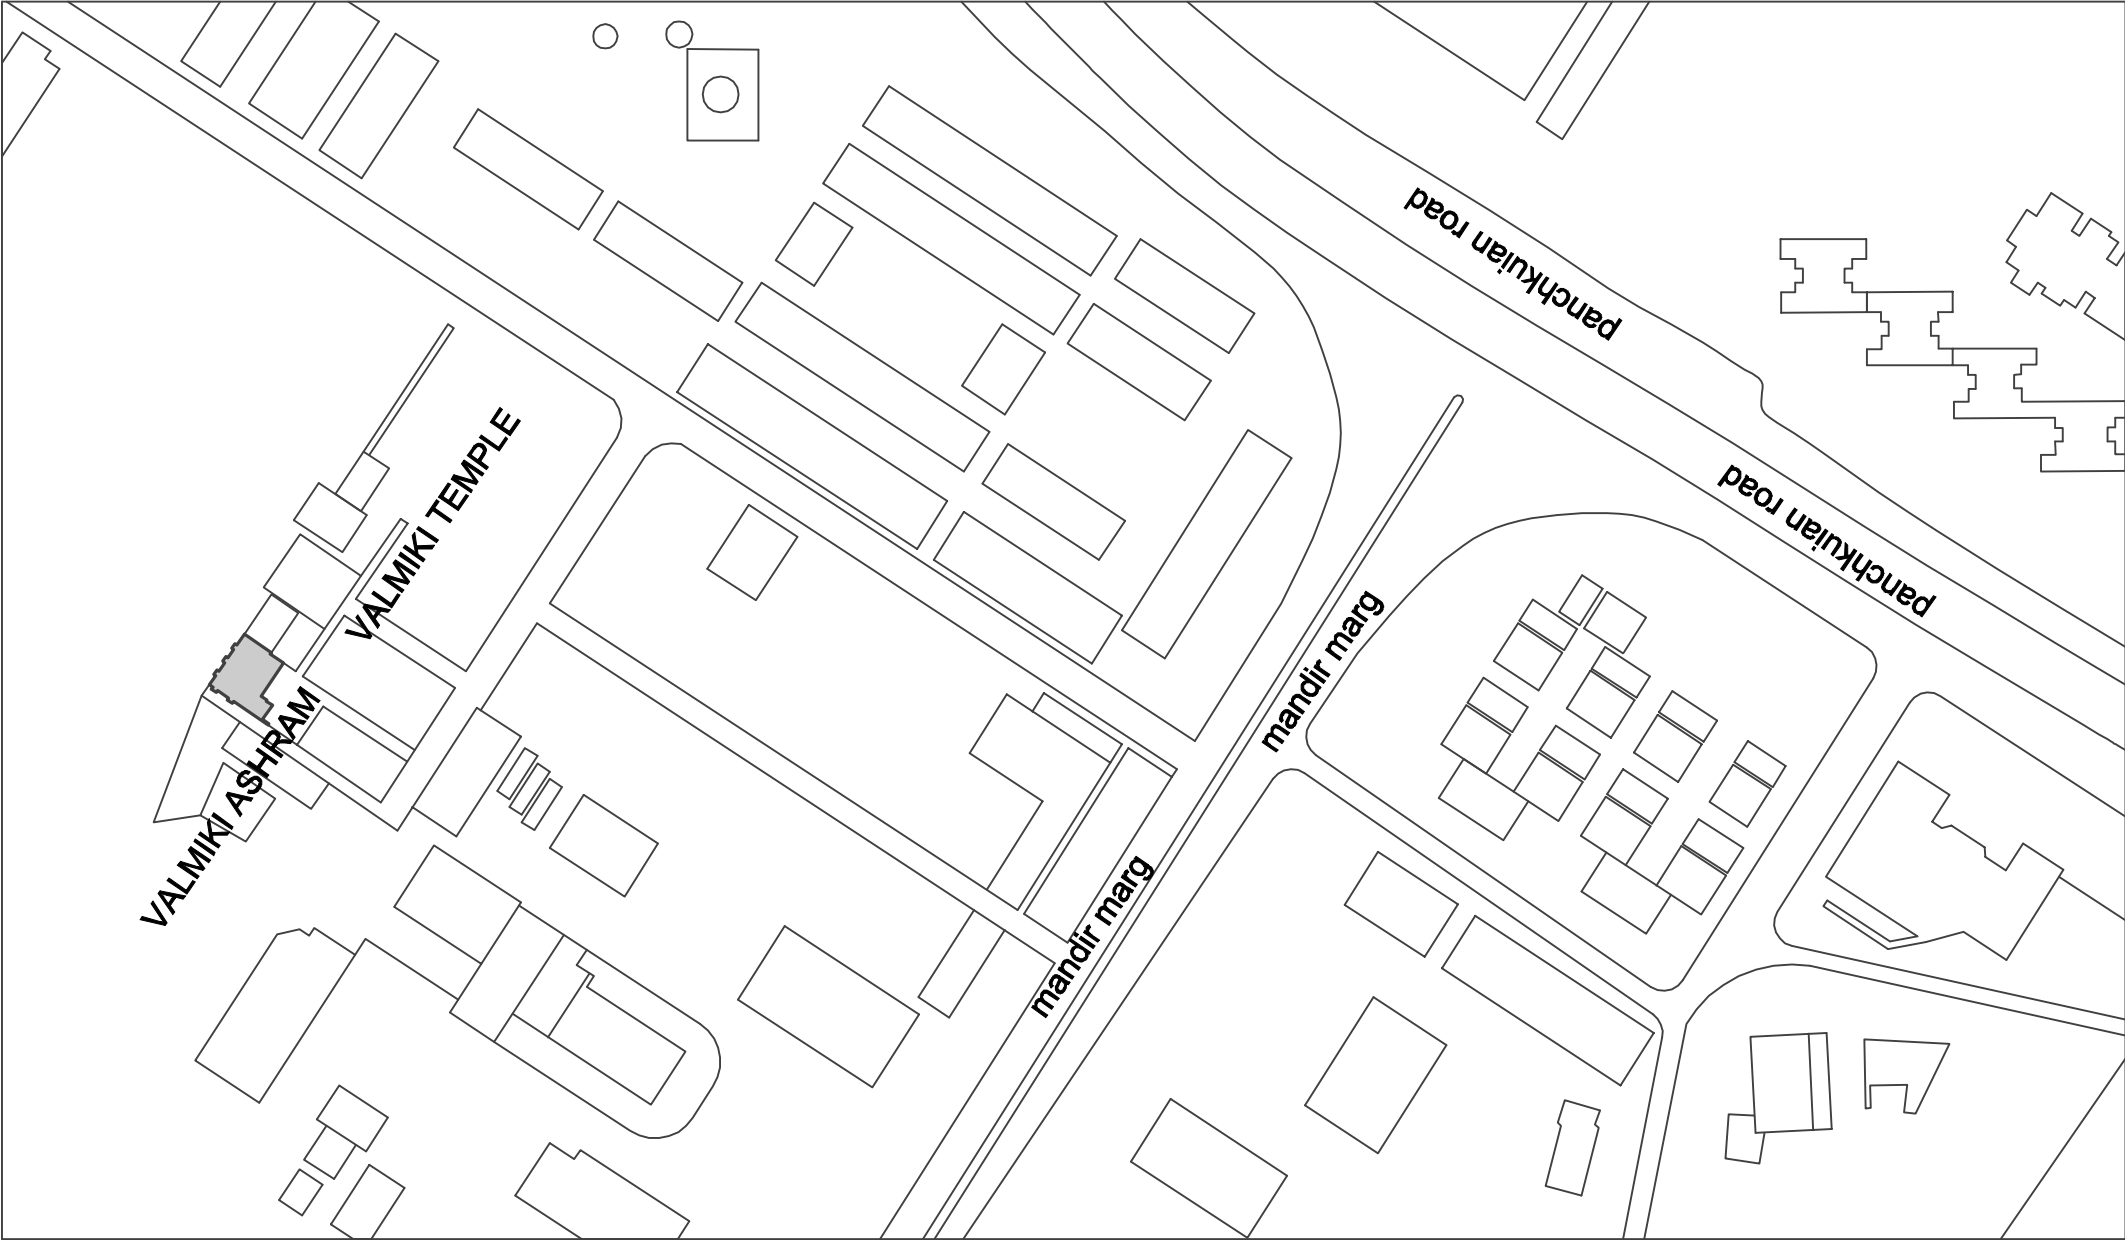







|   |                                        |                                                    |                            |                             |       |        |       |                                                                                      |
|---|----------------------------------------|----------------------------------------------------|----------------------------|-----------------------------|-------|--------|-------|--------------------------------------------------------------------------------------|
| CORE SITE   | DRAWING                                |                                                    |                            |                             | SCALE | 1:1500 | NORTH | PROJECT                                                                              |
| VALMIKI TEMPLE<br>ARCHITECTURAL DOCUMENTATION OF<br>VALMIKI TEMPLE , MANDIR MARG , DIZ AREA,<br>GOLE MARKET , NEW DELHI. | SHEET. TITLE :<br>DRG. NO. :<br>DATE : | SITE LAYOUT(GOOGLE MAP IMAGE)<br>01<br>30-MAR-2016 | DRAWN BY :<br>CHECKED BY : | DHIRENDRA<br>RADHIKA DHUMAL |       |        |       | GANDHI HERITAGE SITES MISSION<br>SABARMATI ASHRAM PRESERVATION<br>AND MEMORIAL TRUST |



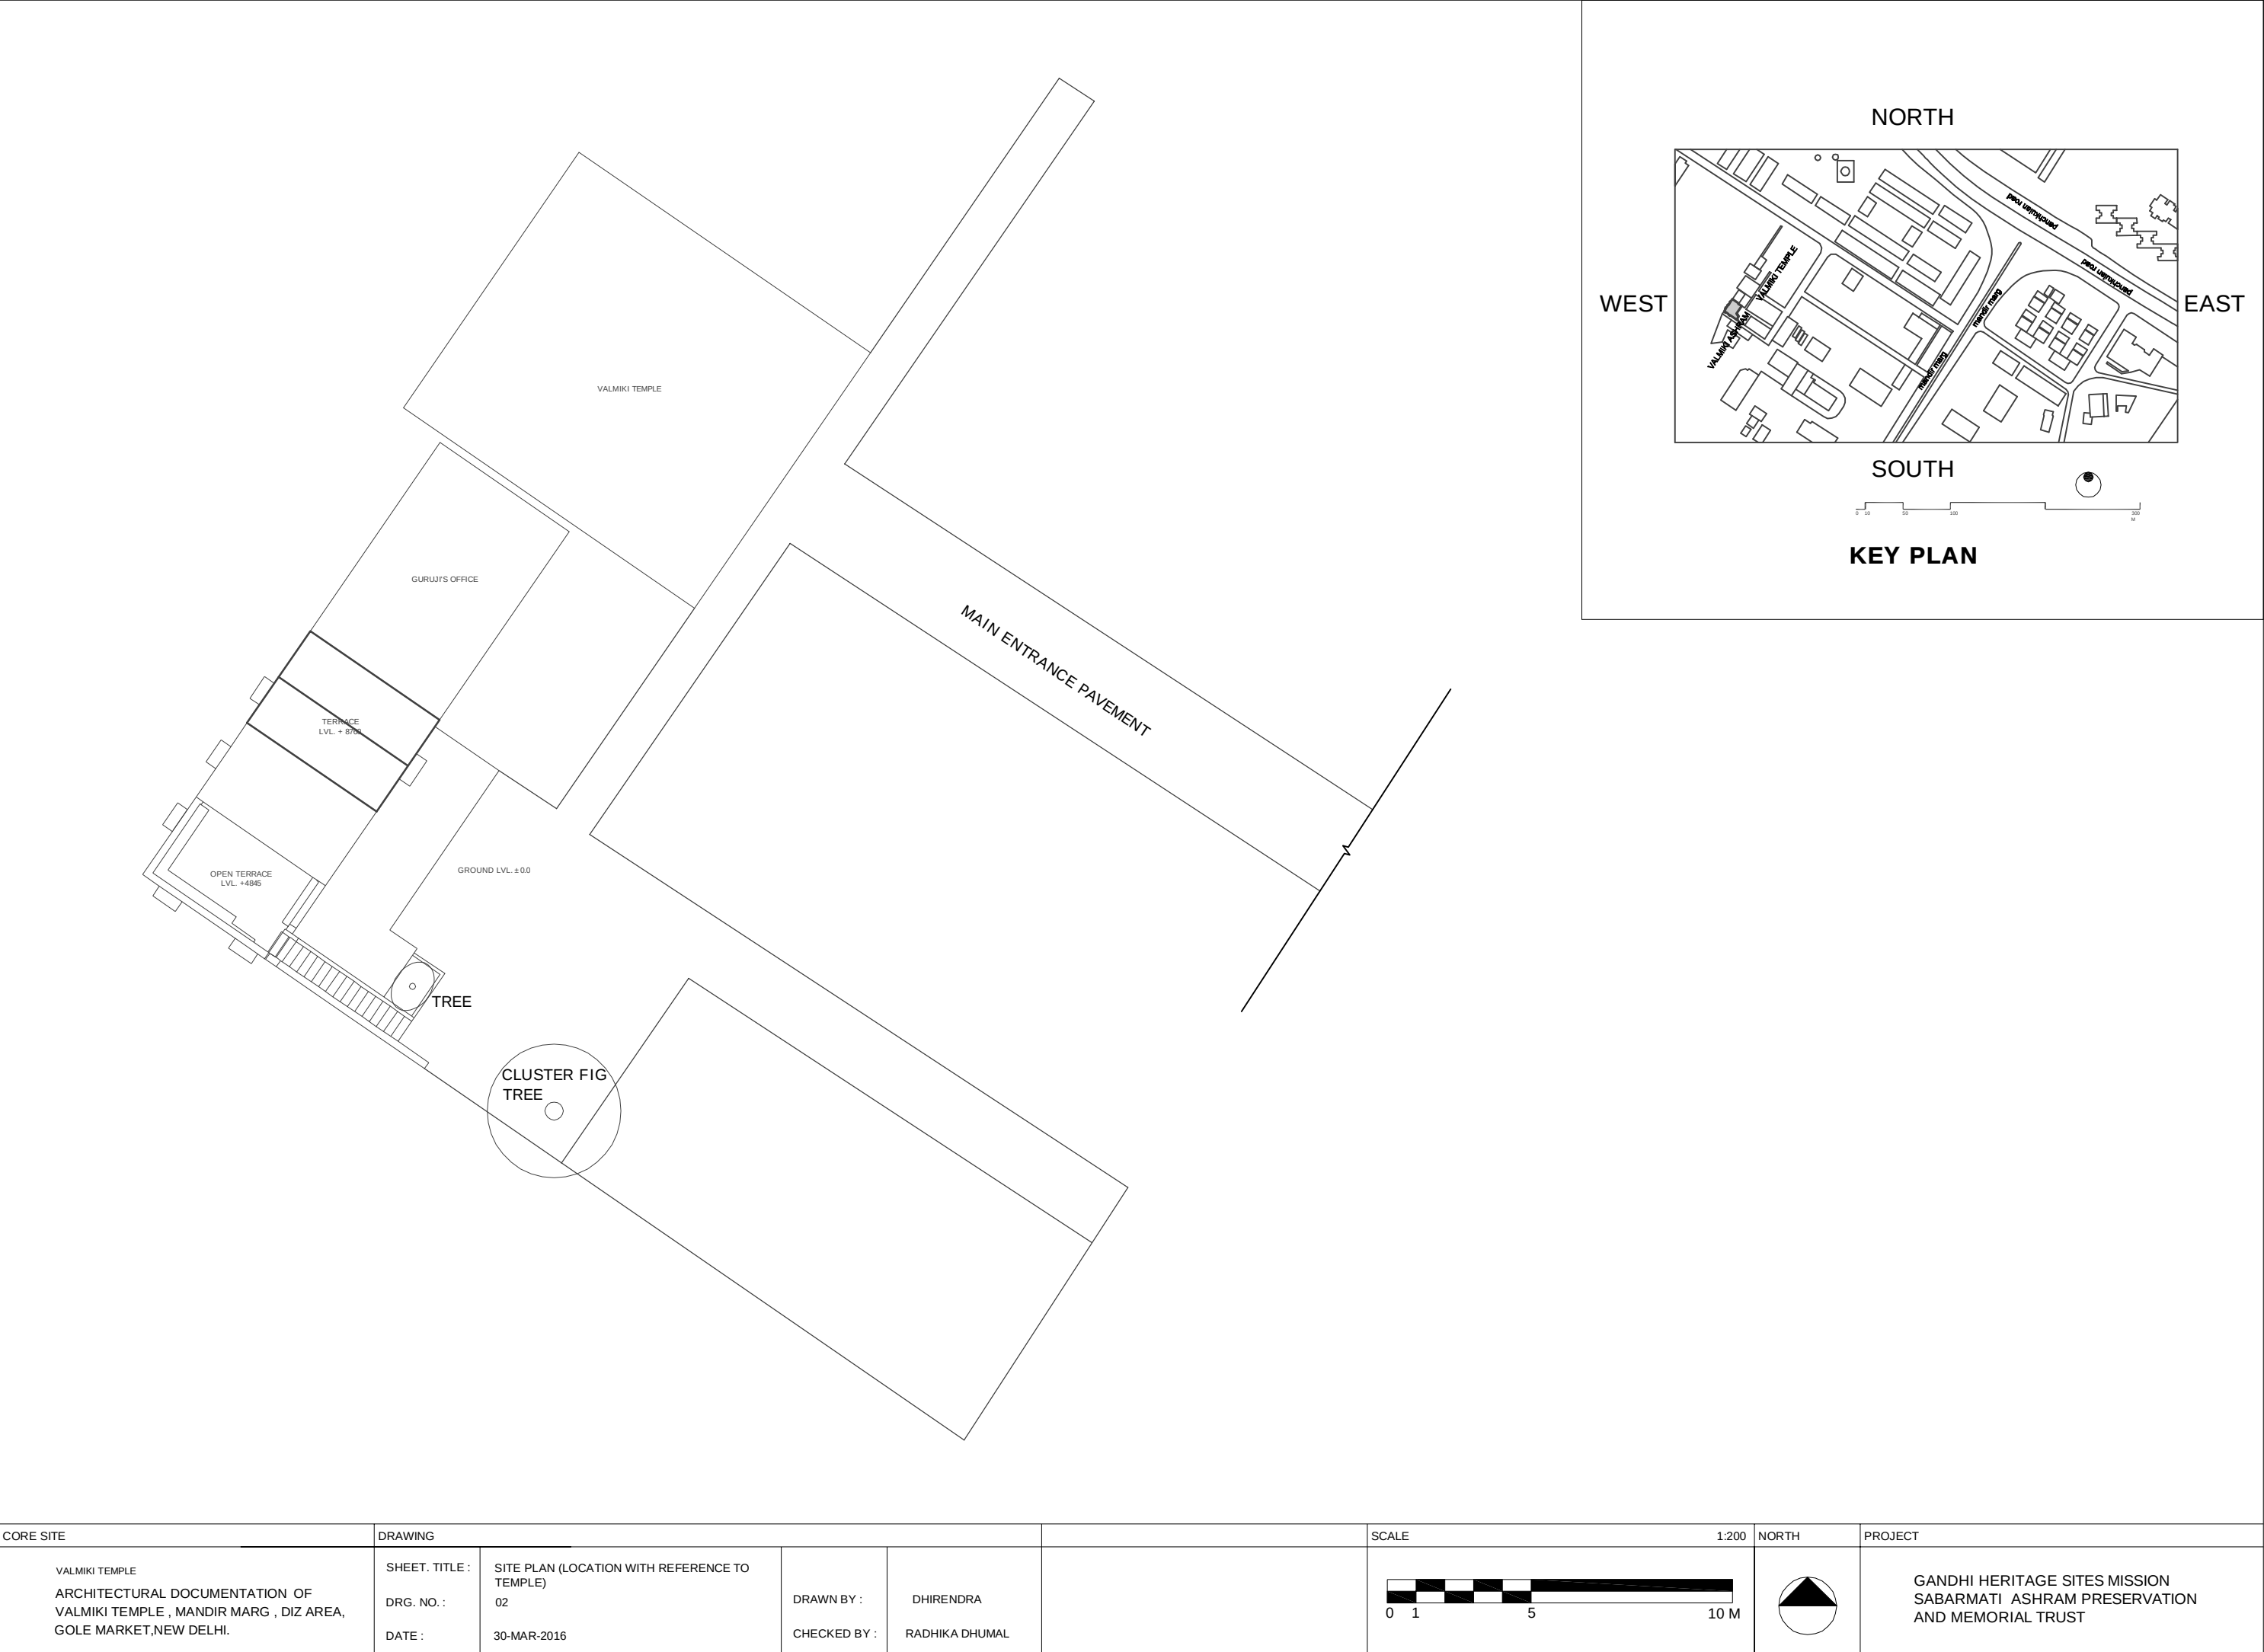

| CORE SITE   |  | DRAWING                                |                                                                       |                            | SCALE                       |  | 1:200 | NORTH | PROJECT                                                                              |  |
|---|--|----------------------------------------|-----------------------------------------------------------------------|----------------------------|-----------------------------|--|-------|-------|--------------------------------------------------------------------------------------|--|
| VALMIKI TEMPLE<br>ARCHITECTURAL DOCUMENTATION OF<br>VALMIKI TEMPLE , MANDIR MARG , DIZ AREA,<br>GOLE MARKET,NEW DELHI. |  | SHEET. TITLE :<br>DRG. NO. :<br>DATE : | SITE PLAN (LOCATION WITH REFERENCE TO<br>TEMPLE)<br>02<br>30-MAR-2016 | DRAWN BY :<br>CHECKED BY : | DHIRENDRA<br>RADHIKA DHUMAL |  |       |       | GANDHI HERITAGE SITES MISSION<br>SABARMATI ASHRAM PRESERVATION<br>AND MEMORIAL TRUST |  |

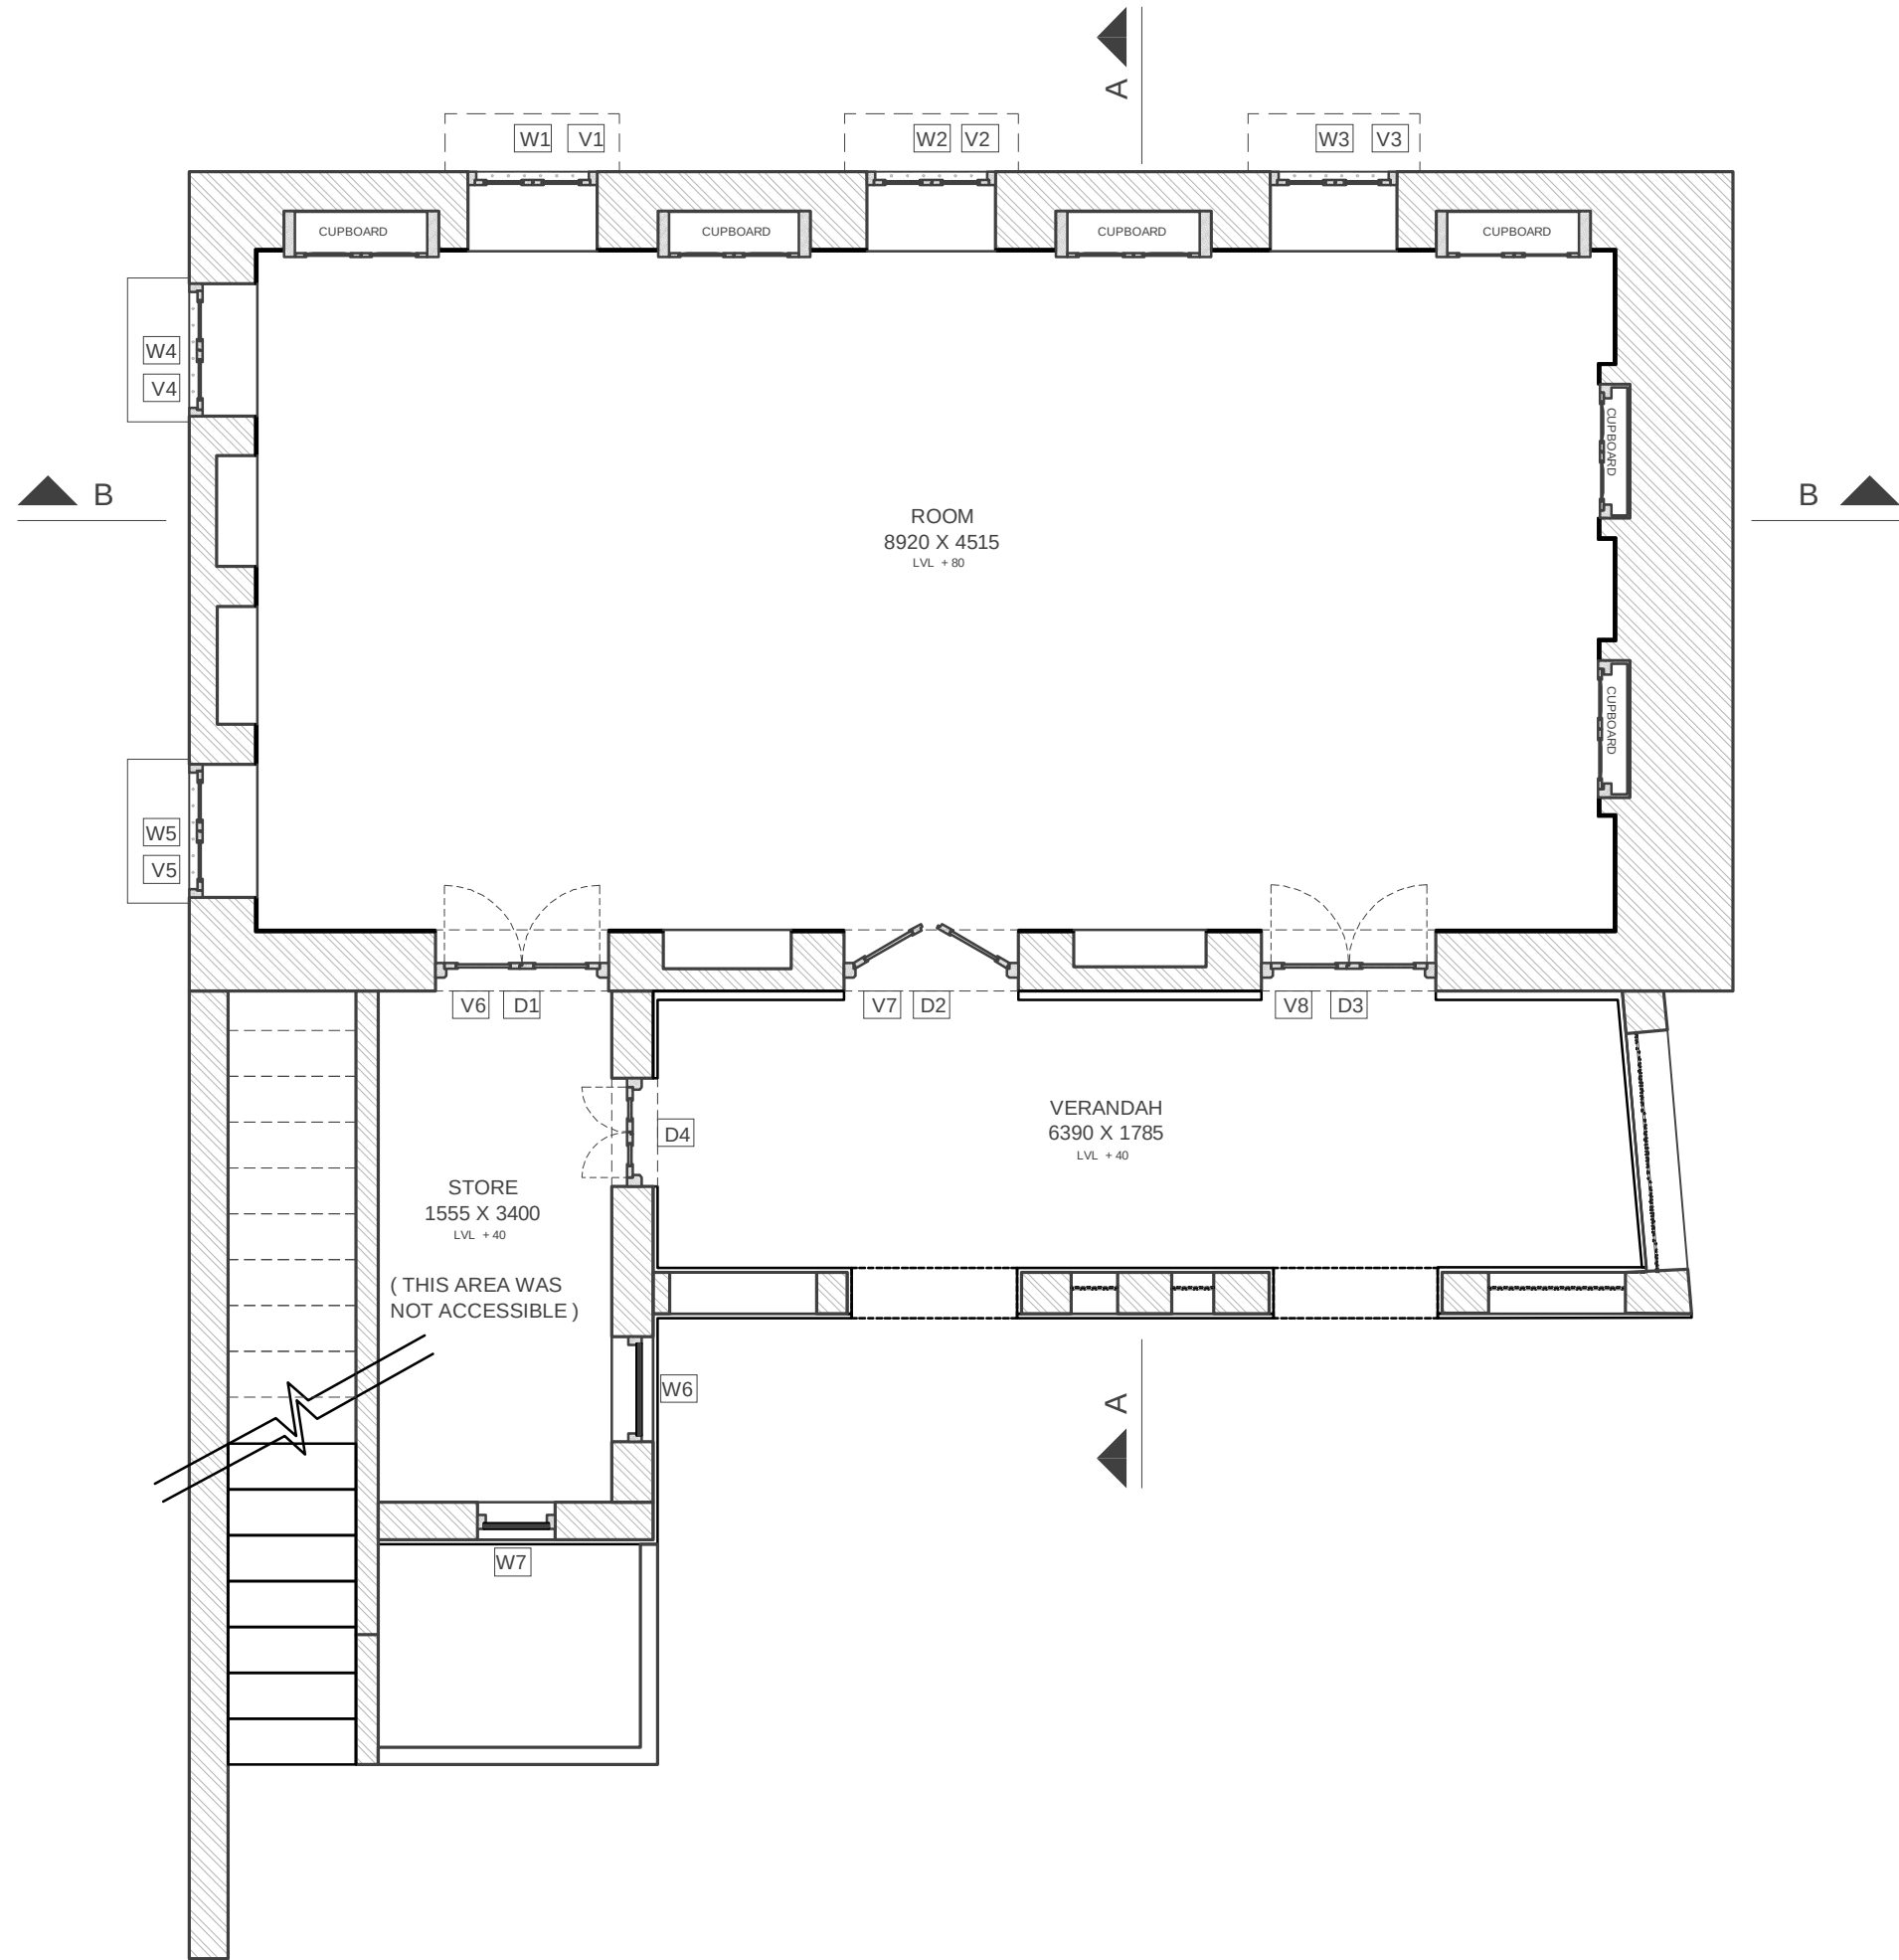

| DOOR SCHEDULE |             |           |             |          |
|---------------|-------------|-----------|-------------|----------|
| NO.           | SIZE        | SILL LVL. | LINTEL LVL. | QUANTITY |
| D1            | 1152 X 2100 | 0         | 2100        | 1        |
| D2            | 1158 X 2100 | 0         | 2100        | 1        |
| D3            | 1160 X 2100 | 0         | 2100        | 1        |

| WINDOW SCHEDULE |            |      |      |   |
|-----------------|------------|------|------|---|
| W1              | 860 X 1201 | 0    | 2100 | 1 |
| W2              | 855 X 1201 | 0    | 2100 | 1 |
| W3              | 842 X 1201 | 0    | 2100 | 1 |
| W4              | 871 X 1201 | 0    | 2100 | 1 |
| W5              | 885 X 1201 | 0    | 2100 | 1 |
| W6              | 700 X 1570 | 1390 | 1960 | 1 |
| W7              | 520 X 390  | 1390 | 1780 | 1 |
| W8              | 820 X 1220 | 740  | 1960 | 2 |
| W9              | 780 X 1220 | 740  | 1960 | 1 |
| V1              | 860 X 435  | 2850 | 3285 | 1 |
| V2              | 855 X 435  | 2850 | 3285 | 1 |
| V3              | 842 X 435  | 2850 | 3285 | 1 |
| V4              | 881 X 435  | 2850 | 3285 | 1 |
| V5              | 885 X 435  | 2850 | 3285 | 1 |
| V6              | 1152 X 435 | 2850 | 3285 | 1 |
| V7              | 1158 X 435 | 2850 | 3285 | 1 |
| V8              | 1160 X 435 | 2850 | 3285 | 1 |

CORE SITE

VALMIKI TEMPLE  
ARCHITECTURAL DOCUMENTATION OF  
VALMIKI TEMPLE , MANDIR MARG, DIZ AREA,  
GOLE MARKET,NEW DELHI.

DRAWING

SHEET. TITLE :  
DRG. NO. :  
DATE :

GROUND FLOOR PLAN  
LVL. AT 1.3 M  
03  
04-APRIL-2016

DRAWN BY :  
CHECKED BY :

DHIRENDRA  
RADHIKA DHUMAL

BRICK  
WOOD

SCALE

1:50


00.5123

3 M

NORTH


PROJECT

GANDHI HERITAGE SITES MISSION  
SABARMATI ASHRAM PRESERVATION  
AND MEMORIAL TRUST

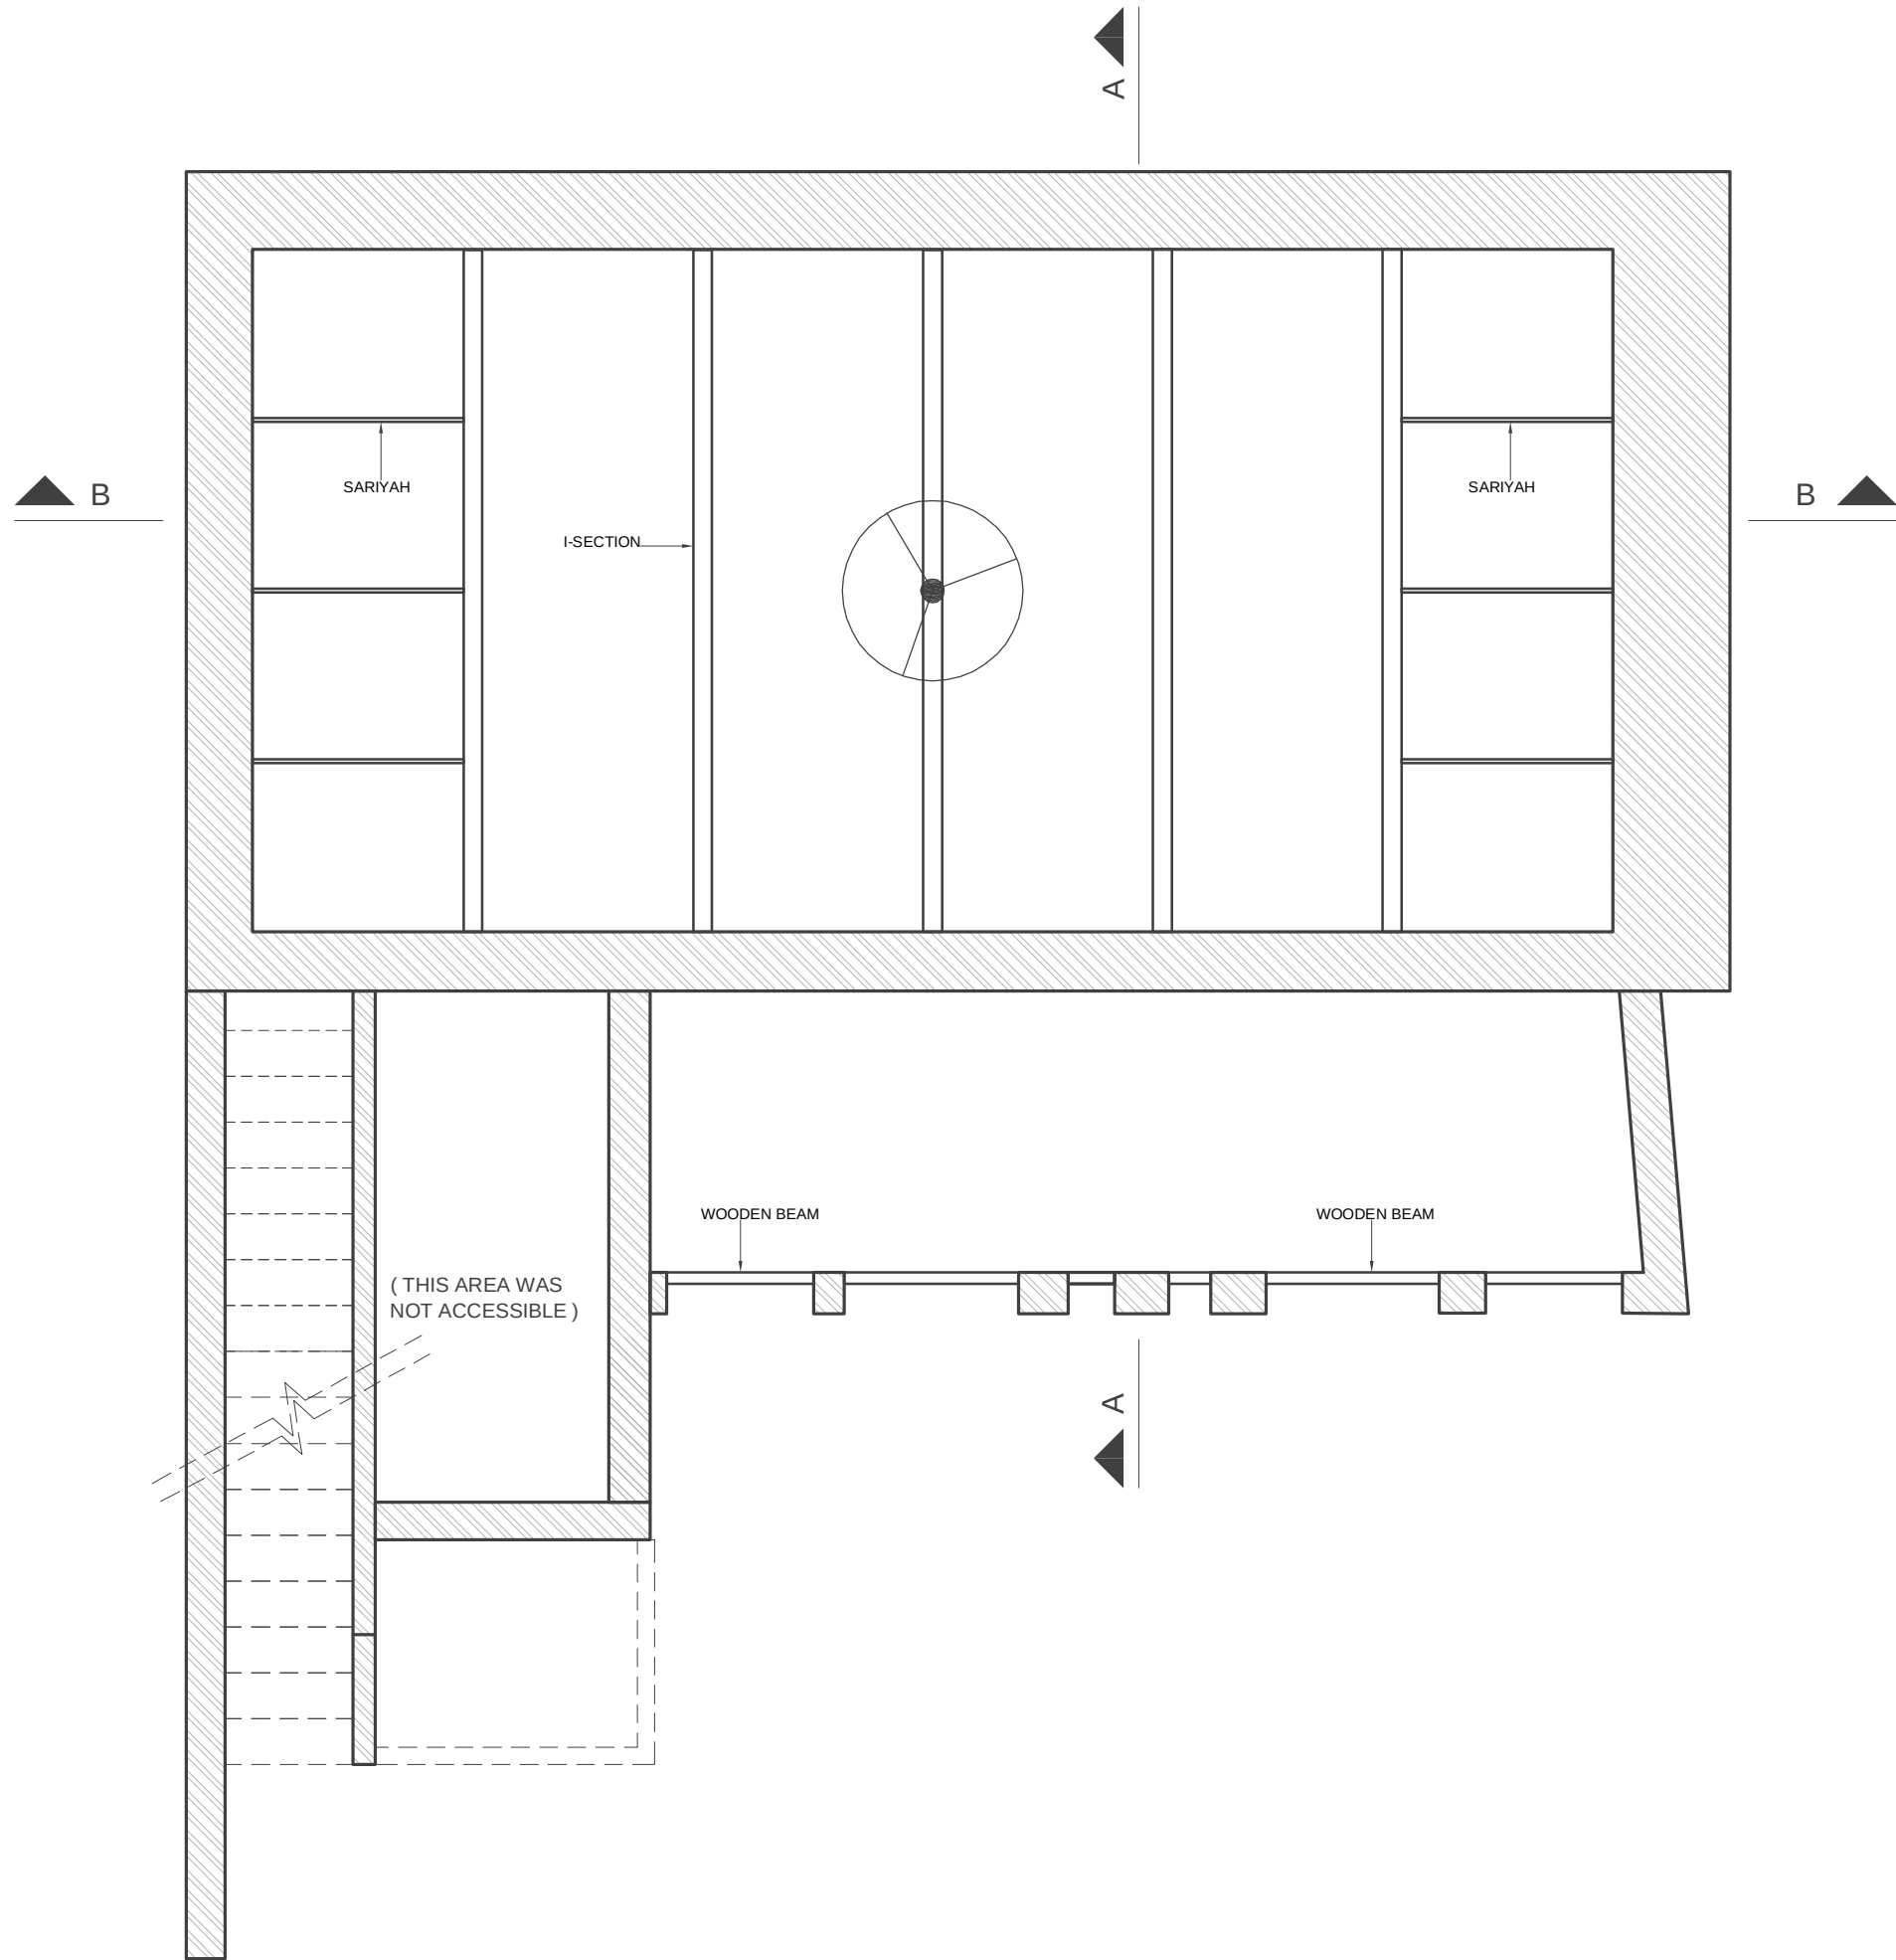

NOTE : THE WOODEN BEAM SECTIONS ARE SUPPORTED ON THE MASONRY WALL, HENCE ASSUMED TO BE HALF THE WAY INTO THE WALL.


|   |                                        |                                                                                 |                            |                             |   |      |                        |                                                                                      |
|---|----------------------------------------|---------------------------------------------------------------------------------|----------------------------|-----------------------------|---|------|------------------------|--------------------------------------------------------------------------------------|
| CORE SITE   | DRAWING                                |                                                                                 |                            |                             | SCALE   | 1:50 | NORTH                  | PROJECT                                                                              |
| VALMIKI TEMPLE<br>ARCHITECTURAL DOCUMENTATION OF<br>VALMIKI TEMPLE , MANDIR MARG, DIZ AREA,<br>GOLE MARKET,NEW DELHI. | SHEET. TITLE :<br>DRG. NO. :<br>DATE : | REFLECTED CEILING PLAN OF GROUND FLOOR<br>LVL. AT 3.16 M<br>04<br>04-APRIL-2016 | DRAWN BY :<br>CHECKED BY : | DHIRENDRA<br>RADHIKA DHUMAL | <div><div></div>BRICK</div> <div><div></div><div>0</div><div>0.5</div><div>1</div><div>2</div><div>3 M</div></div> |      | <div><div></div></div> | GANDHI HERITAGE SITES MISSION<br>SABARMATI ASHRAM PRESERVATION<br>AND MEMORIAL TRUST |

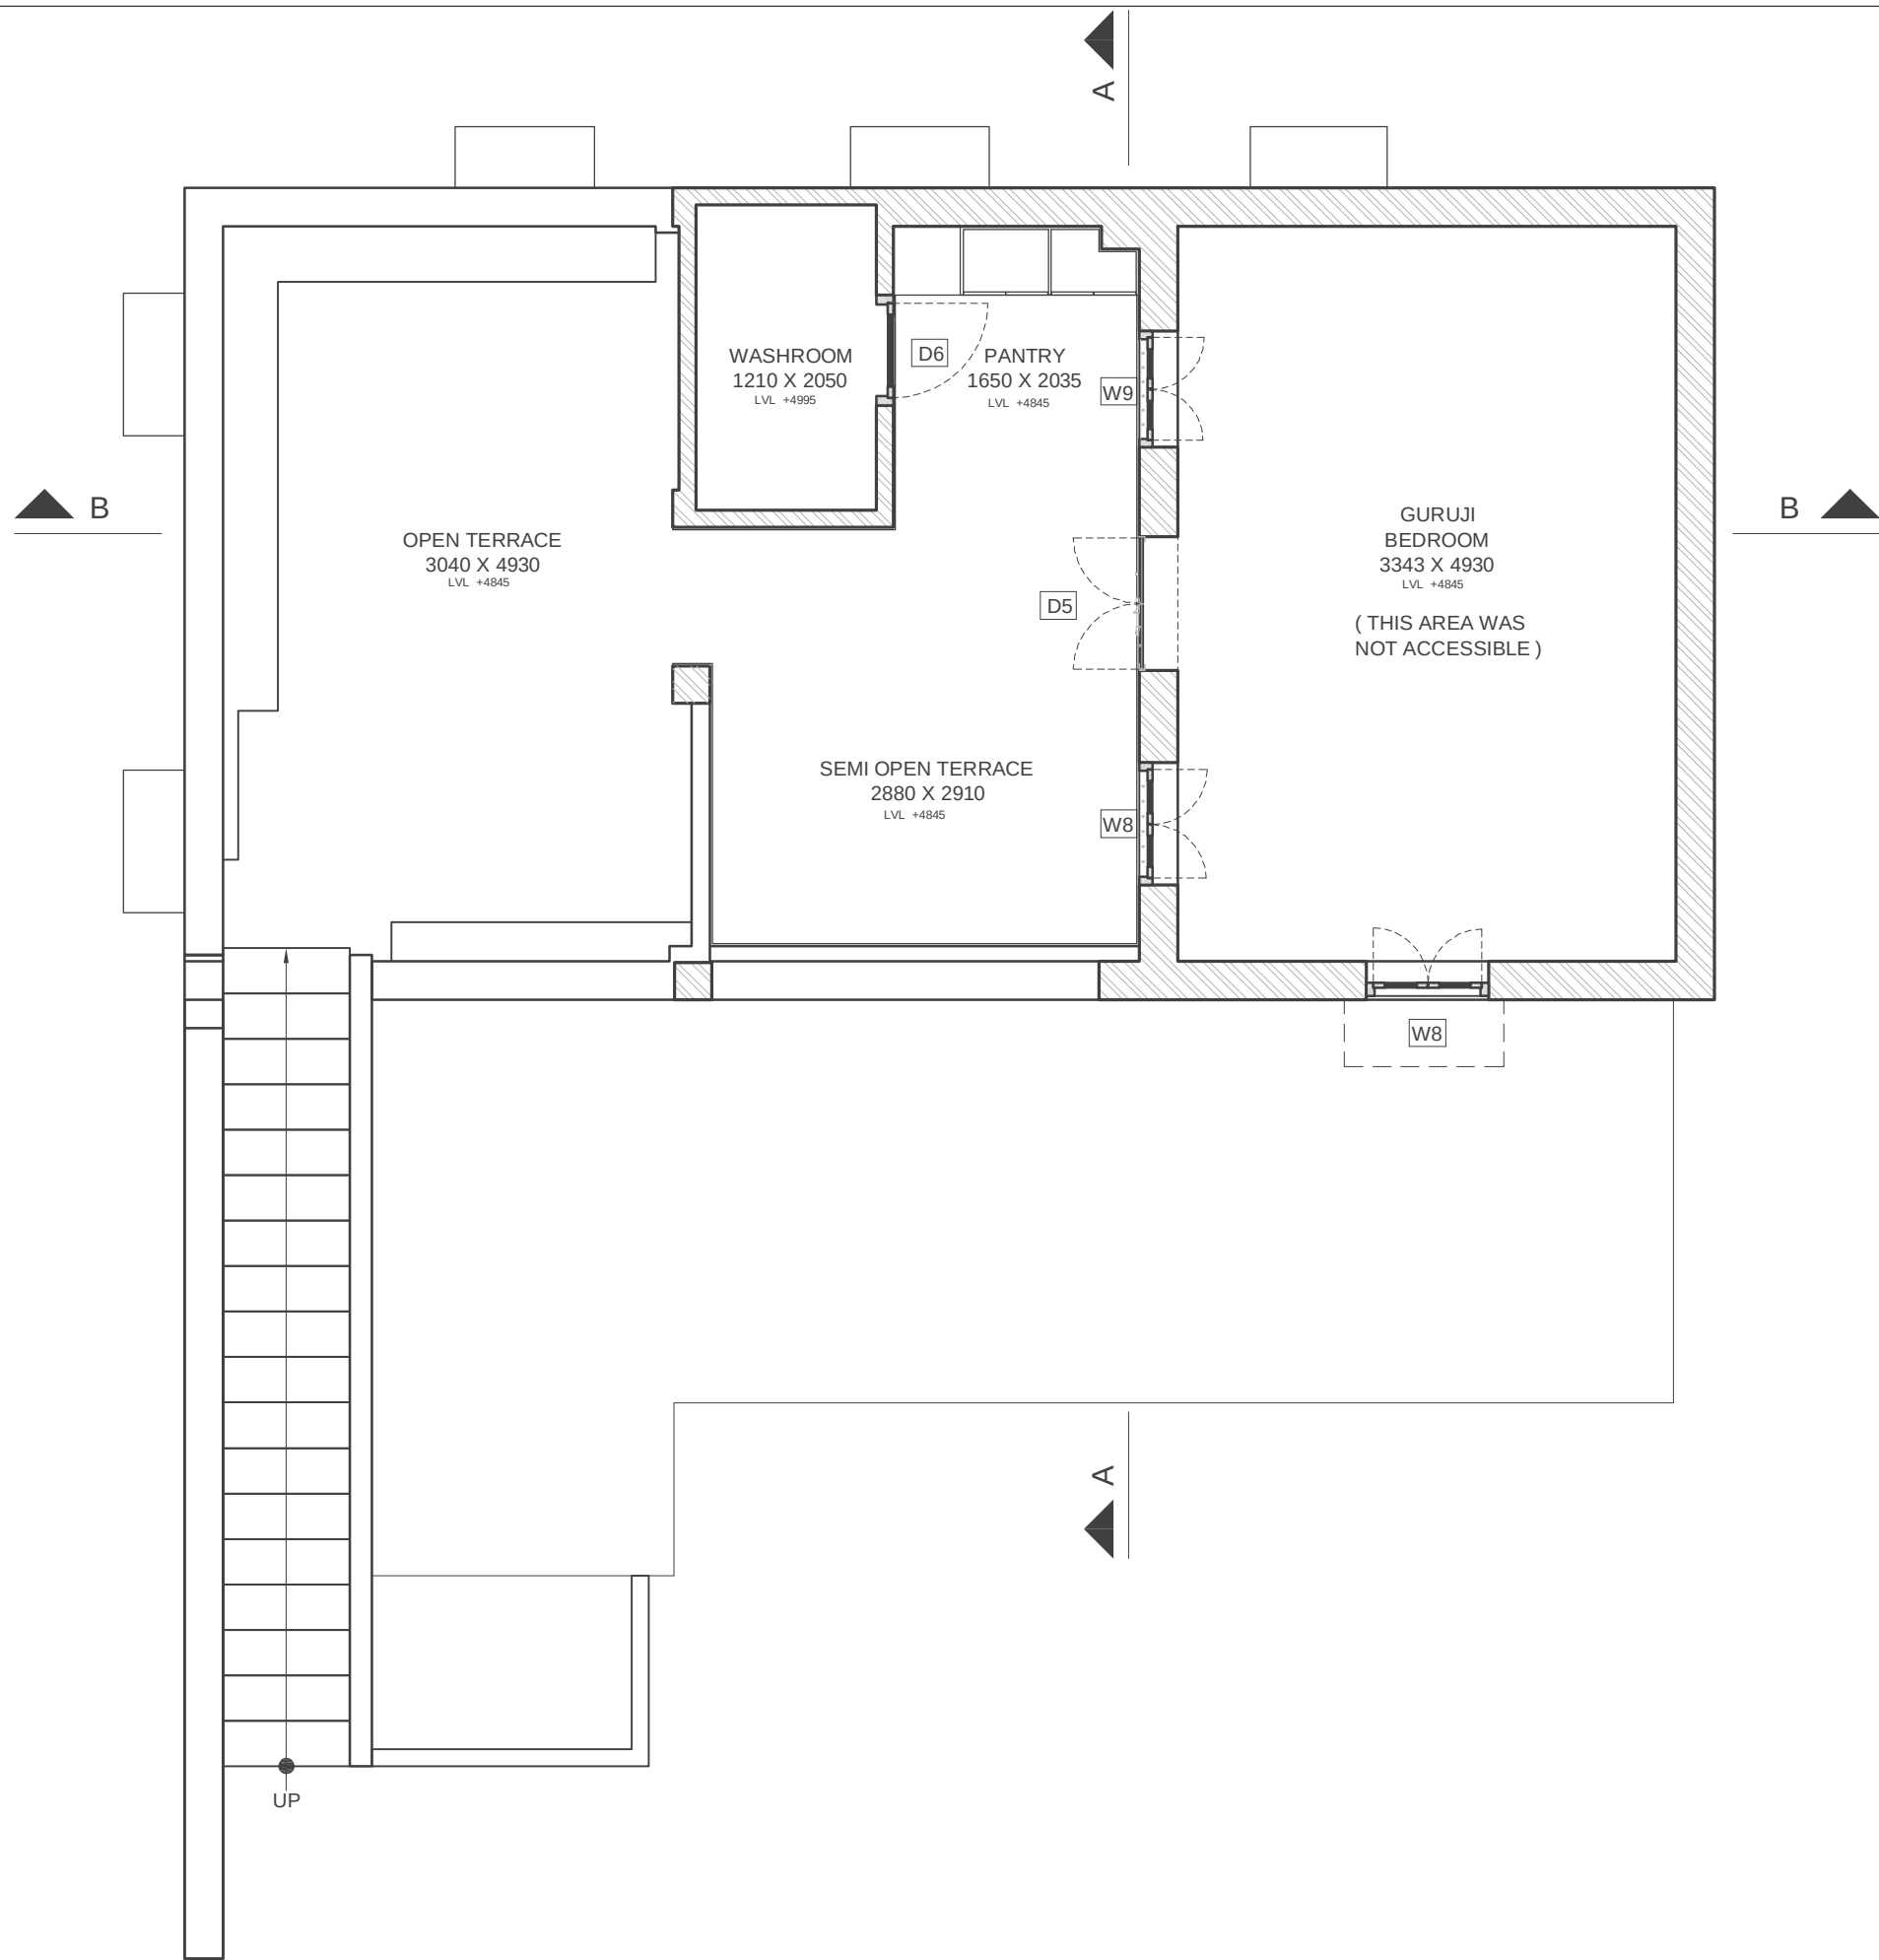

| DOOR SCHEDULE |             |           |             |          |
|---------------|-------------|-----------|-------------|----------|
| NO.           | SIZE        | SILL LVL. | LINTEL LVL. | QUANTITY |
| D1            | 1152 X 2100 | 0         | 2100        | 1        |
| D2            | 1158 X 2100 | 0         | 2100        | 1        |
| D3            | 1160 X 2100 | 0         | 2100        | 1        |


| WINDOW SCHEDULE |            |      |      |   |
|-----------------|------------|------|------|---|
| W1              | 860 X 1201 | 0    | 2100 | 1 |
| W2              | 855 X 1201 | 0    | 2100 | 1 |
| W3              | 842 X 1201 | 0    | 2100 | 1 |
| W4              | 871 X 1201 | 0    | 2100 | 1 |
| W5              | 885 X 1201 | 0    | 2100 | 1 |
| W6              | 700 X 1570 | 1390 | 1960 | 1 |
| W7              | 520 X 390  | 1390 | 1780 | 1 |
| W8              | 820 X 1220 | 740  | 1960 | 2 |
| W9              | 780 X 1220 | 740  | 1960 | 1 |
| V1              | 860 X 435  | 2850 | 3285 | 1 |
| V2              | 855 X 435  | 2850 | 3285 | 1 |
| V3              | 842 X 435  | 2850 | 3285 | 1 |
| V4              | 881 X 435  | 2850 | 3285 | 1 |
| V5              | 885 X 435  | 2850 | 3285 | 1 |
| V6              | 1152 X 435 | 2850 | 3285 | 1 |
| V7              | 1158 X 435 | 2850 | 3285 | 1 |
| V8              | 1160 X 435 | 2850 | 3285 | 1 |

| CORE SITE   |  | DRAWING                                |                                                           |                                                           | SCALE    |  | NORTH | PROJECT                                                                              |
|---|--|----------------------------------------|-----------------------------------------------------------|-----------------------------------------------------------|----------|--|-------|--------------------------------------------------------------------------------------|
| VALMIKI TEMPLE<br>ARCHITECTURAL DOCUMENTATION OF<br>VALMIKI TEMPLE , MANDIR MARG, DIZ AREA,<br>GOLE MARKET,NEW DELHI. |  | SHEET. TITLE :<br>DRG. NO. :<br>DATE : | FIRST FLOOR PLAN<br>LVL. AT 4.84 M<br>05<br>04-APRIL-2016 | DRAWN BY :<br>CHECKED BY :<br>DHIRENDRA<br>RADHIKA DHUMAL | 1:50<br> |  |       | GANDHI HERITAGE SITES MISSION<br>SABARMATI ASHRAM PRESERVATION<br>AND MEMORIAL TRUST |

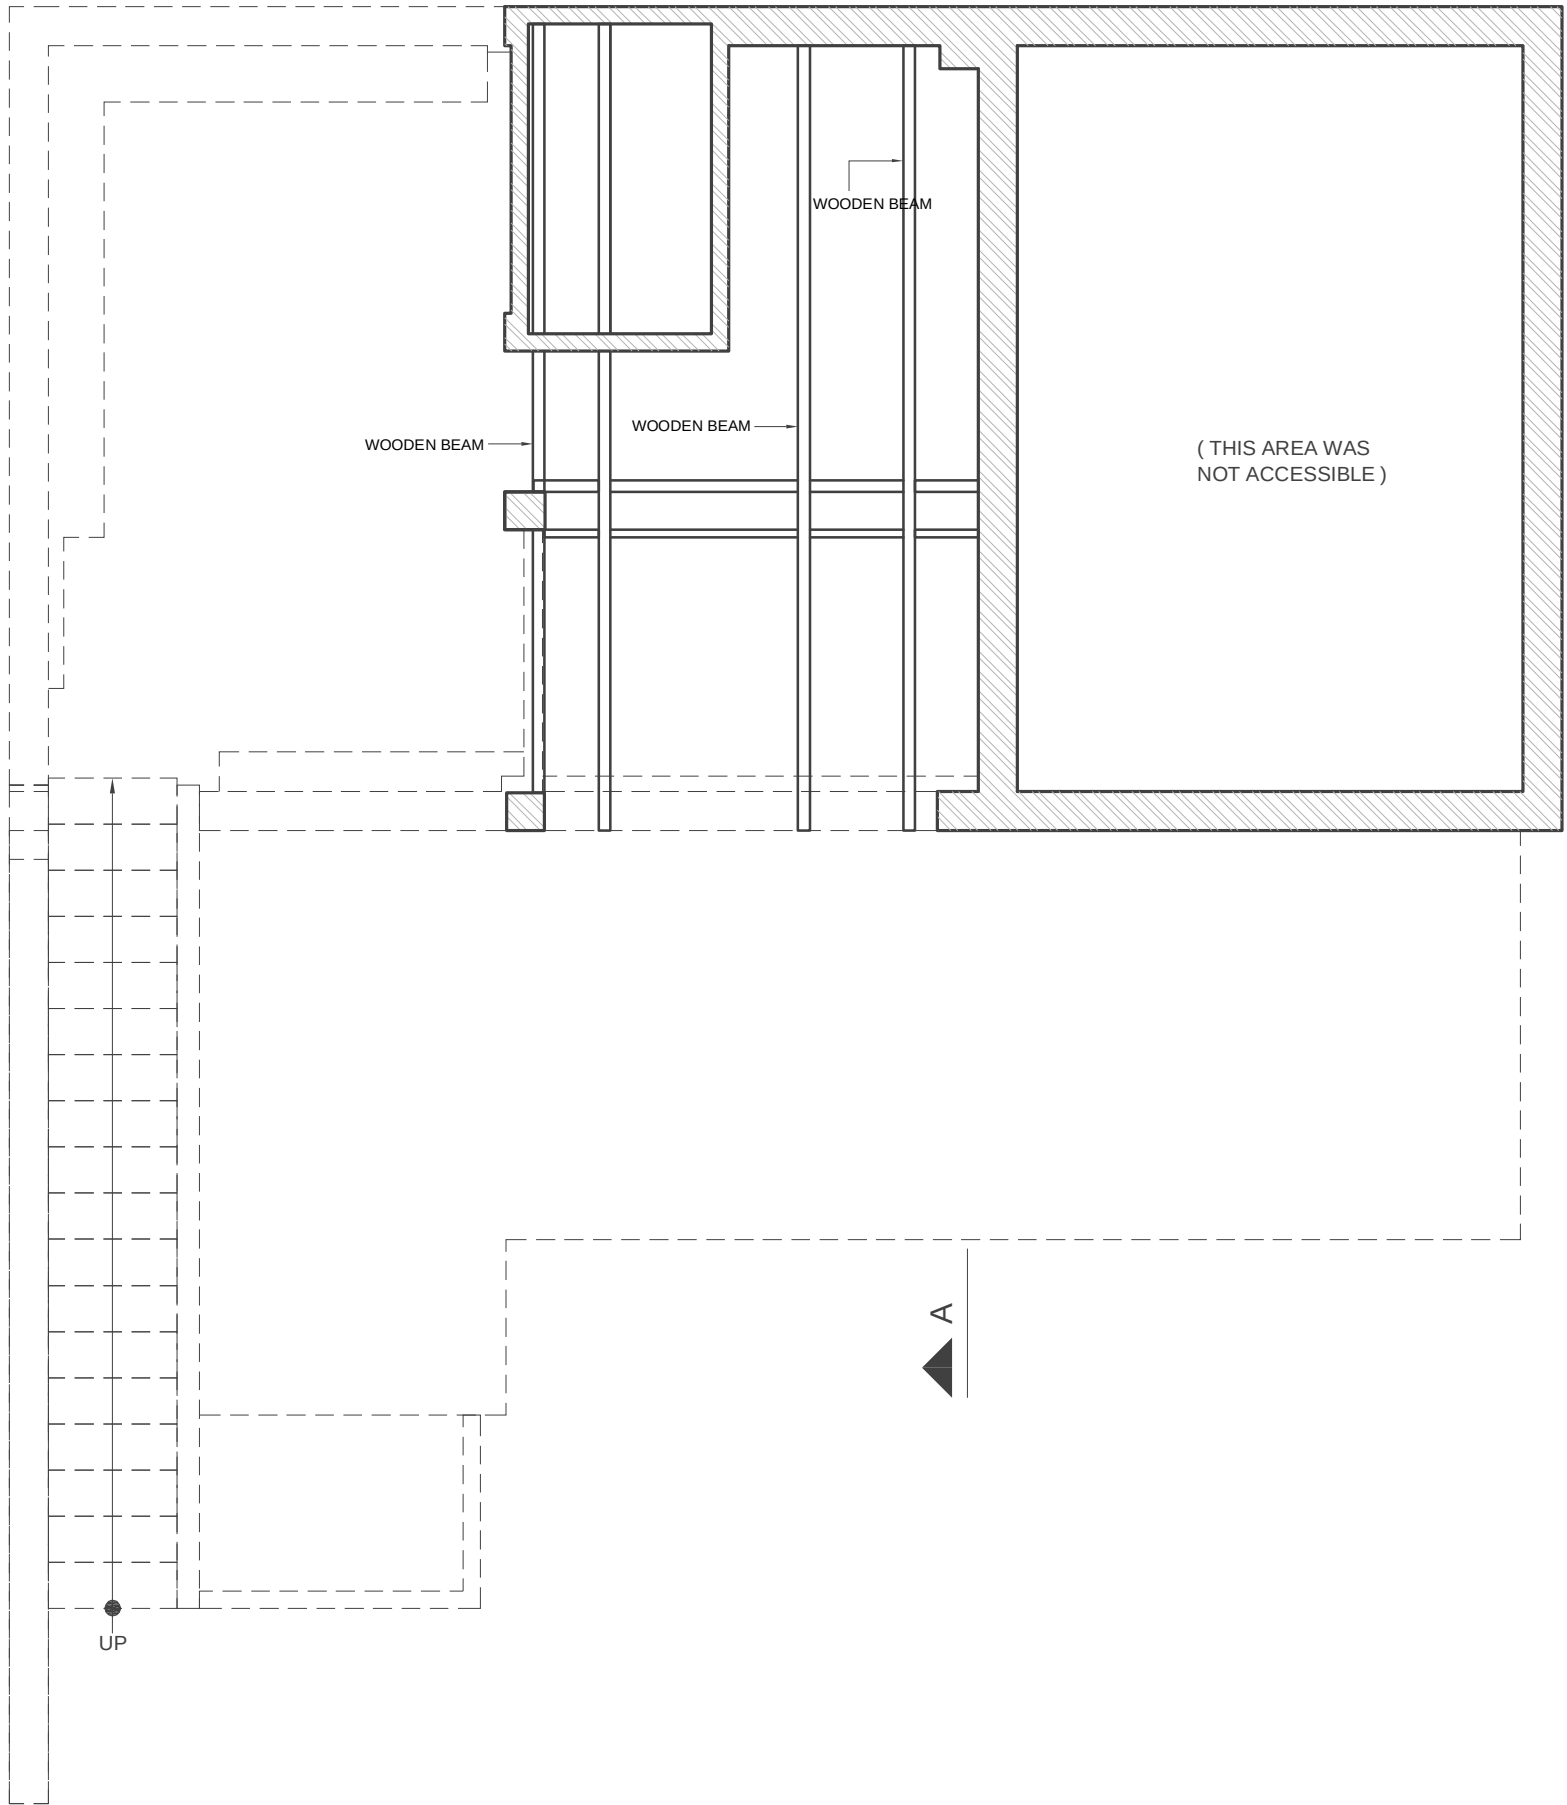

NOTE : THE WOODEN BEAM SECTIONS ARE SUPPORTED ON THE MASONRY WALL, HENCE ASSUMED TO BE HALF THE WAY INTO THE WALL.


|   |                                        |                                                                                |                            |                             |       |      |       |                                                                                      |
|---|----------------------------------------|--------------------------------------------------------------------------------|----------------------------|-----------------------------|-------|------|-------|--------------------------------------------------------------------------------------|
| CORE SITE   | DRAWING                                |                                                                                |                            |                             | SCALE | 1:50 | NORTH | PROJECT                                                                              |
| VALMIKI TEMPLE<br>ARCHITECTURAL DOCUMENTATION OF<br>VALMIKI TEMPLE , MANDIR MARG, DIZ AREA,<br>GOLE MARKET,NEW DELHI. | SHEET. TITLE :<br>DRG. NO. :<br>DATE : | REFLECTED CEILING PLAN OF FIRST FLOOR<br>LVL. AT 7.08 M<br>06<br>04-APRIL-2016 | DRAWN BY :<br>CHECKED BY : | DHIRENDRA<br>RADHIKA DHUMAL |       |      |       | GANDHI HERITAGE SITES MISSION<br>SABARMATI ASHRAM PRESERVATION<br>AND MEMORIAL TRUST |

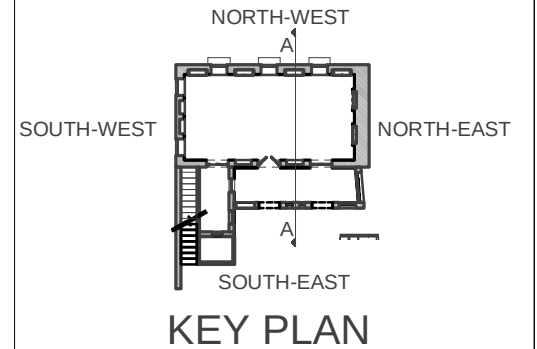

NOTE : THE WOODEN BEAM SECTIONS ARE SUPPORTED ON THE MASONRY WALL, HENCE ASSUMED TO BE HALF THE WAY INTO THE WALL.


| CORE SITE   | DRAWING        |               |              |                | SCALE                                                                                 |                                                                                       | 1:50                                                                                  | NORTH                                                                                | PROJECT |
|---|----------------|---------------|--------------|----------------|---------------------------------------------------------------------------------------|---------------------------------------------------------------------------------------|---------------------------------------------------------------------------------------|--------------------------------------------------------------------------------------|---------|
| VALMIKI TEMPLE<br><br>ARCHITECTURAL DOCUMENTATION OF<br>VALMIKI TEMPLE , MANDIR MARG, DIZ AREA,<br>GOLE MARKET,NEW DELHI. | SHEET. TITLE : | SECTION A-A   |              |                |  |  |  | GANDHI HERITAGE SITES MISSION<br>SABARMATI ASHRAM PRESERVATION<br>AND MEMORIAL TRUST |         |
|   | DRG. NO. :     | 07            | DRAWN BY :   | DHIRENDRA      |                                                                                       |                                                                                       |                                                                                       |                                                                                      |         |
|   | DATE :         | 04-APRIL-2016 | CHECKED BY : | RADHIKA DHUMAL |                                                                                       |                                                                                       |                                                                                       |                                                                                      |         |



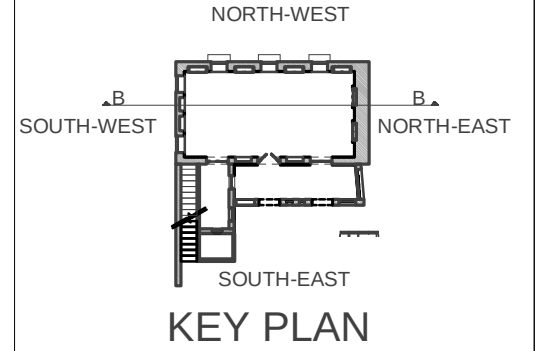



NOTE : THE WOODEN BEAM SECTIONS ARE SUPPORTED ON THE MASONRY WALL, HENCE ASSUMED TO BE HALF THE WAY INTO THE WALL.

| CORE SITE   | DRAWING        |               |              |                | SCALE | 1:50 | NORTH | PROJECT                                                                              |
|---|----------------|---------------|--------------|----------------|-------|------|-------|--------------------------------------------------------------------------------------|
| VALMIKI TEMPLE<br>ARCHITECTURAL DOCUMENTATION OF<br>VALMIKI TEMPLE , MANDIR MARG, DIZ AREA,<br>GOLE MARKET,NEW DELHI. | SHEET. TITLE : | SECTION B-B   | DRAWN BY :   | DHIRENDRA      |       |      |       | GANDHI HERITAGE SITES MISSION<br>SABARMATI ASHRAM PRESERVATION<br>AND MEMORIAL TRUST |
|   | DRG. NO. :     | 08            | CHECKED BY : | RADHIKA DHUMAL |       |      |       |                                                                                      |
|   | DATE :         | 04-APRIL-2016 |              |                |       |      |       |                                                                                      |

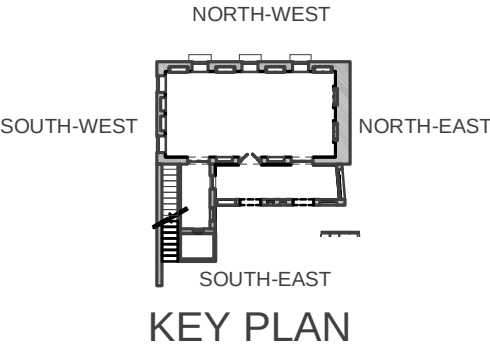


NOTE : THE WOODEN BEAM SECTIONS ARE SUPPORTED ON THE MASONRY WALL, HENCE ASSUMED TO BE HALF THE WAY INTO THE WALL.

| CORE SITE   | DRAWING        |                      |              |                | SCALE | 1:50 | NORTH | PROJECT                                                                              |
|---|----------------|----------------------|--------------|----------------|-------|------|-------|--------------------------------------------------------------------------------------|
| VALMIKI TEMPLE<br>ARCHITECTURAL DOCUMENTATION OF<br>VALMIKI TEMPLE , MANDIR MARG, DIZ AREA,<br>GOLE MARKET,NEW DELHI. | SHEET. TITLE : | SOUTH-EAST ELEVATION | DRAWN BY :   | DHIRENDRA      |       |      |       | GANDHI HERITAGE SITES MISSION<br>SABARMATI ASHRAM PRESERVATION<br>AND MEMORIAL TRUST |
|   | DRG. NO. :     | 09                   | CHECKED BY : | RADHIKA DHUMAL |       |      |       |                                                                                      |
|   | DATE :         | 04-APRIL-2016        |              |                |       |      |       |                                                                                      |

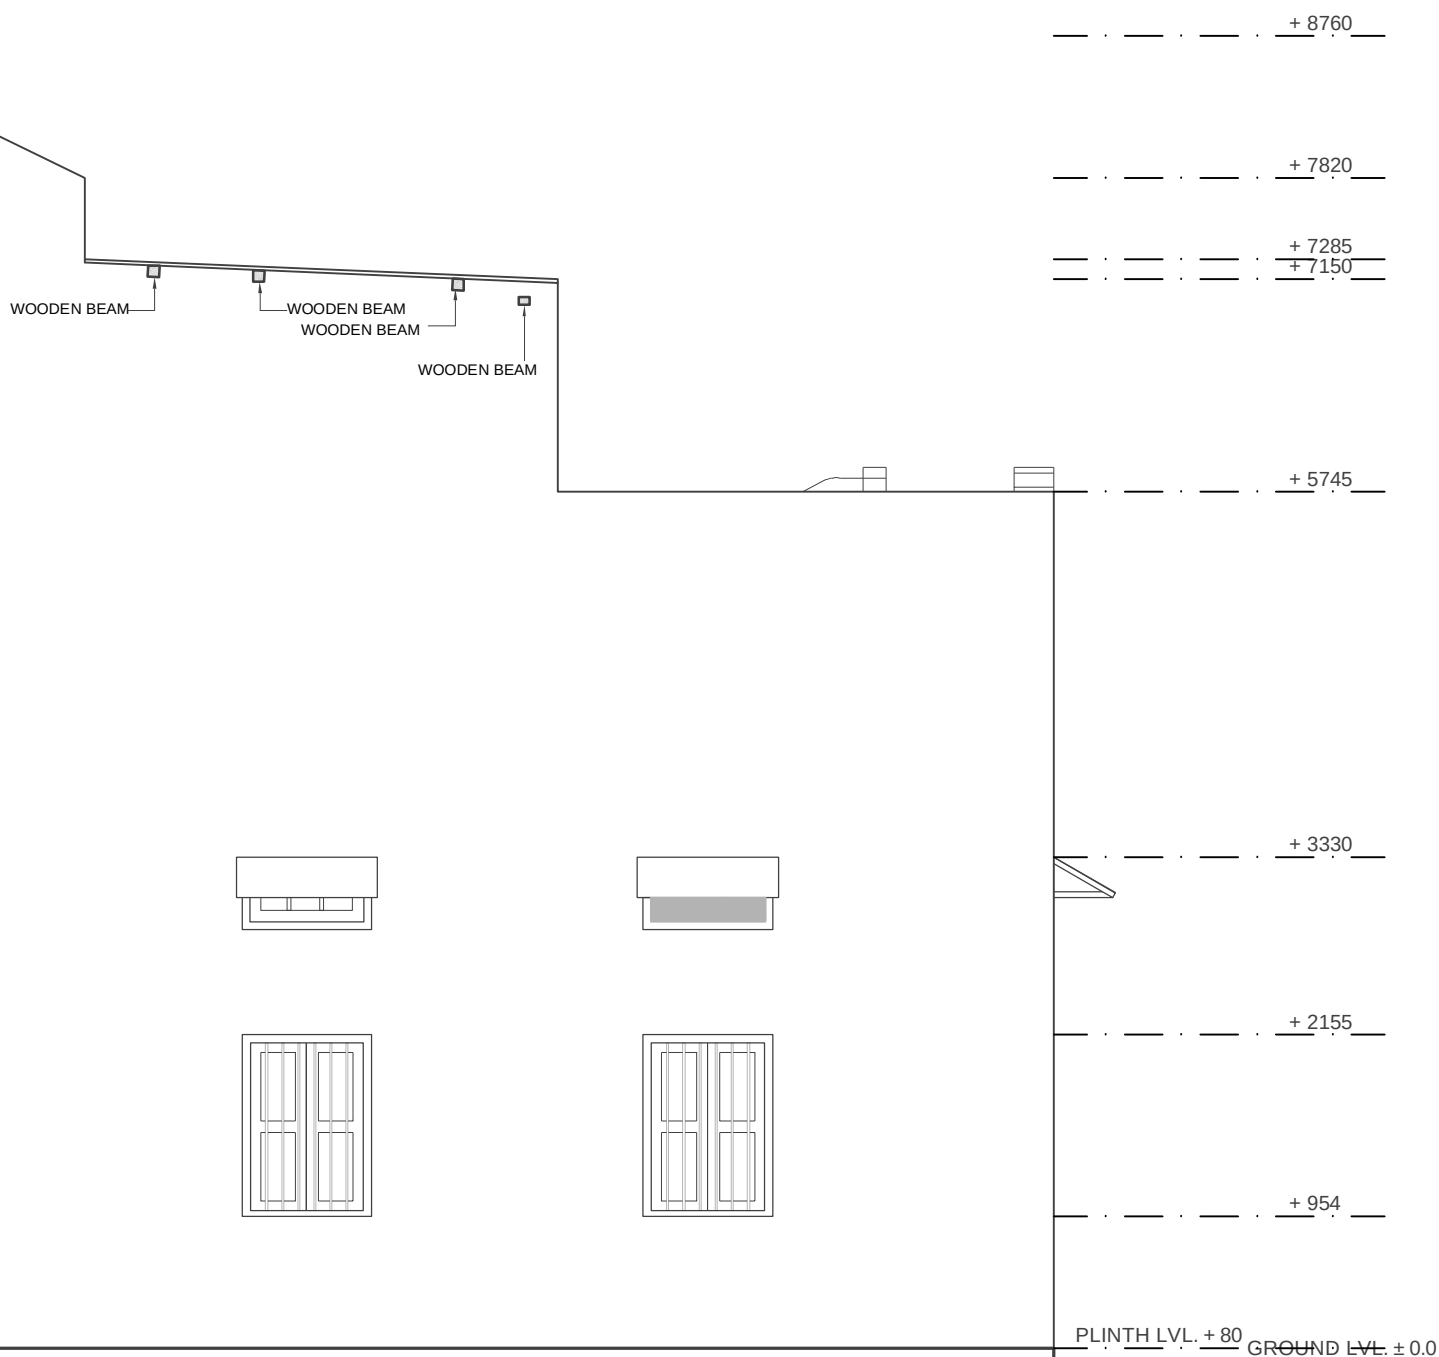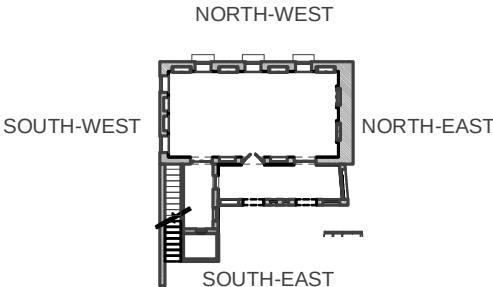

NOTE : THE WOODEN BEAM SECTIONS ARE SUPPORTED ON THE MASONRY WALL, HENCE ASSUMED TO BE HALF THE WAY INTO THE WALL.



| CORE SITE   | DRAWING        |                      |  |  |                                                                                       | SCALE   | 1:50 | NORTH | PROJECT |
|---|----------------|----------------------|--|--|---------------------------------------------------------------------------------------|---|------|-------|---------|
| VALMIKI TEMPLE<br><br>ARCHITECTURAL DOCUMENTATION OF<br>VALMIKI TEMPLE , MANDIR MARG, DIZ AREA,<br>GOLE MARKET,NEW DELHI. | SHEET. TITLE : | NORTH-WEST ELEVATION |  |  | <div><div></div>BRICK</div> <div><div></div>WOOD</div> <div><div></div>CONCRETE</div> | <div><div></div><div></div><div></div><div></div><div></div><div></div><div></div><div></div><div></div><div></div><div></div><div></div><div></div><div></div><div></div><div></div><div></div><div></div><div></div><div></div><div></div><div></div><div></div><div></div><div></div><div></div><div></div><div></div><div></div><div></div><div></div><div></div><div></div><div></div><div></div><div></div><div></div><div></div><div></div><div></div><div></div><div></div><div></div><div></div><div></div><div></div><div></div><div></div><div></div><div></div><div></div><div></div><div></div><div></div><div></div><div></div><div></div><div></div><div></div><div></div><div></div><div></div><div></div><div></div><div></div><div></div><div></div><div></div><div></div><div></div><div></div><div></div><div></div><div></div><div></div><div></div><div></div><div></div><div></div><div></div><div></div><div></div><div></div><div></div><div></div><div><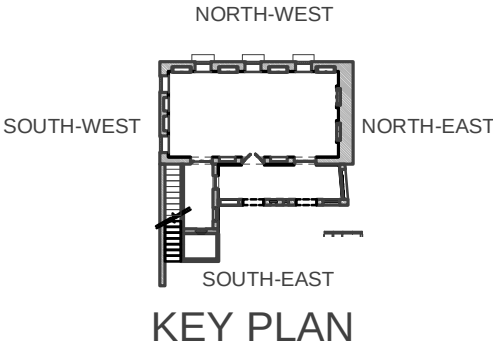

NOTE : THE WOODEN BEAM SECTIONS ARE SUPPORTED ON THE MASONRY WALL, HENCE ASSUMED TO BE HALF THE WAY INTO THE WALL.

| CORE SITE   | DRAWING        |                      |              |                | SCALE | 1:50 | NORTH | PROJECT                                                                              |
|---|----------------|----------------------|--------------|----------------|-------|------|-------|--------------------------------------------------------------------------------------|
| VALMIKI TEMPLE<br>ARCHITECTURAL DOCUMENTATION OF<br>VALMIKI TEMPLE , MANDIR MARG, DIZ AREA,<br>GOLE MARKET,NEW DELHI. | SHEET. TITLE : | SOUTH-WEST ELEVATION | DRAWN BY :   | DHIRENDRA      |       |      |       | GANDHI HERITAGE SITES MISSION<br>SABARMATI ASHRAM PRESERVATION<br>AND MEMORIAL TRUST |
|   | DRG. NO. :     | 11                   | CHECKED BY : | RADHIKA DHUMAL |       |      |       |                                                                                      |
|   | DATE :         | 04-APRIL-2016        |              |                |       |      |       |                                                                                      |

- BRICK
- WOOD
- CONCRETE

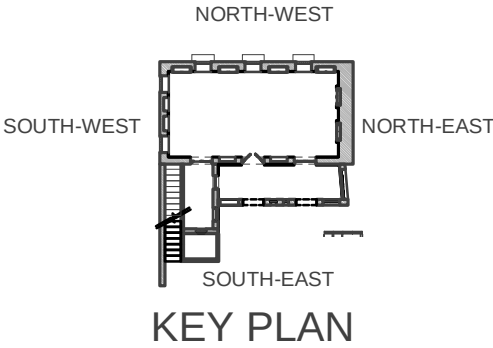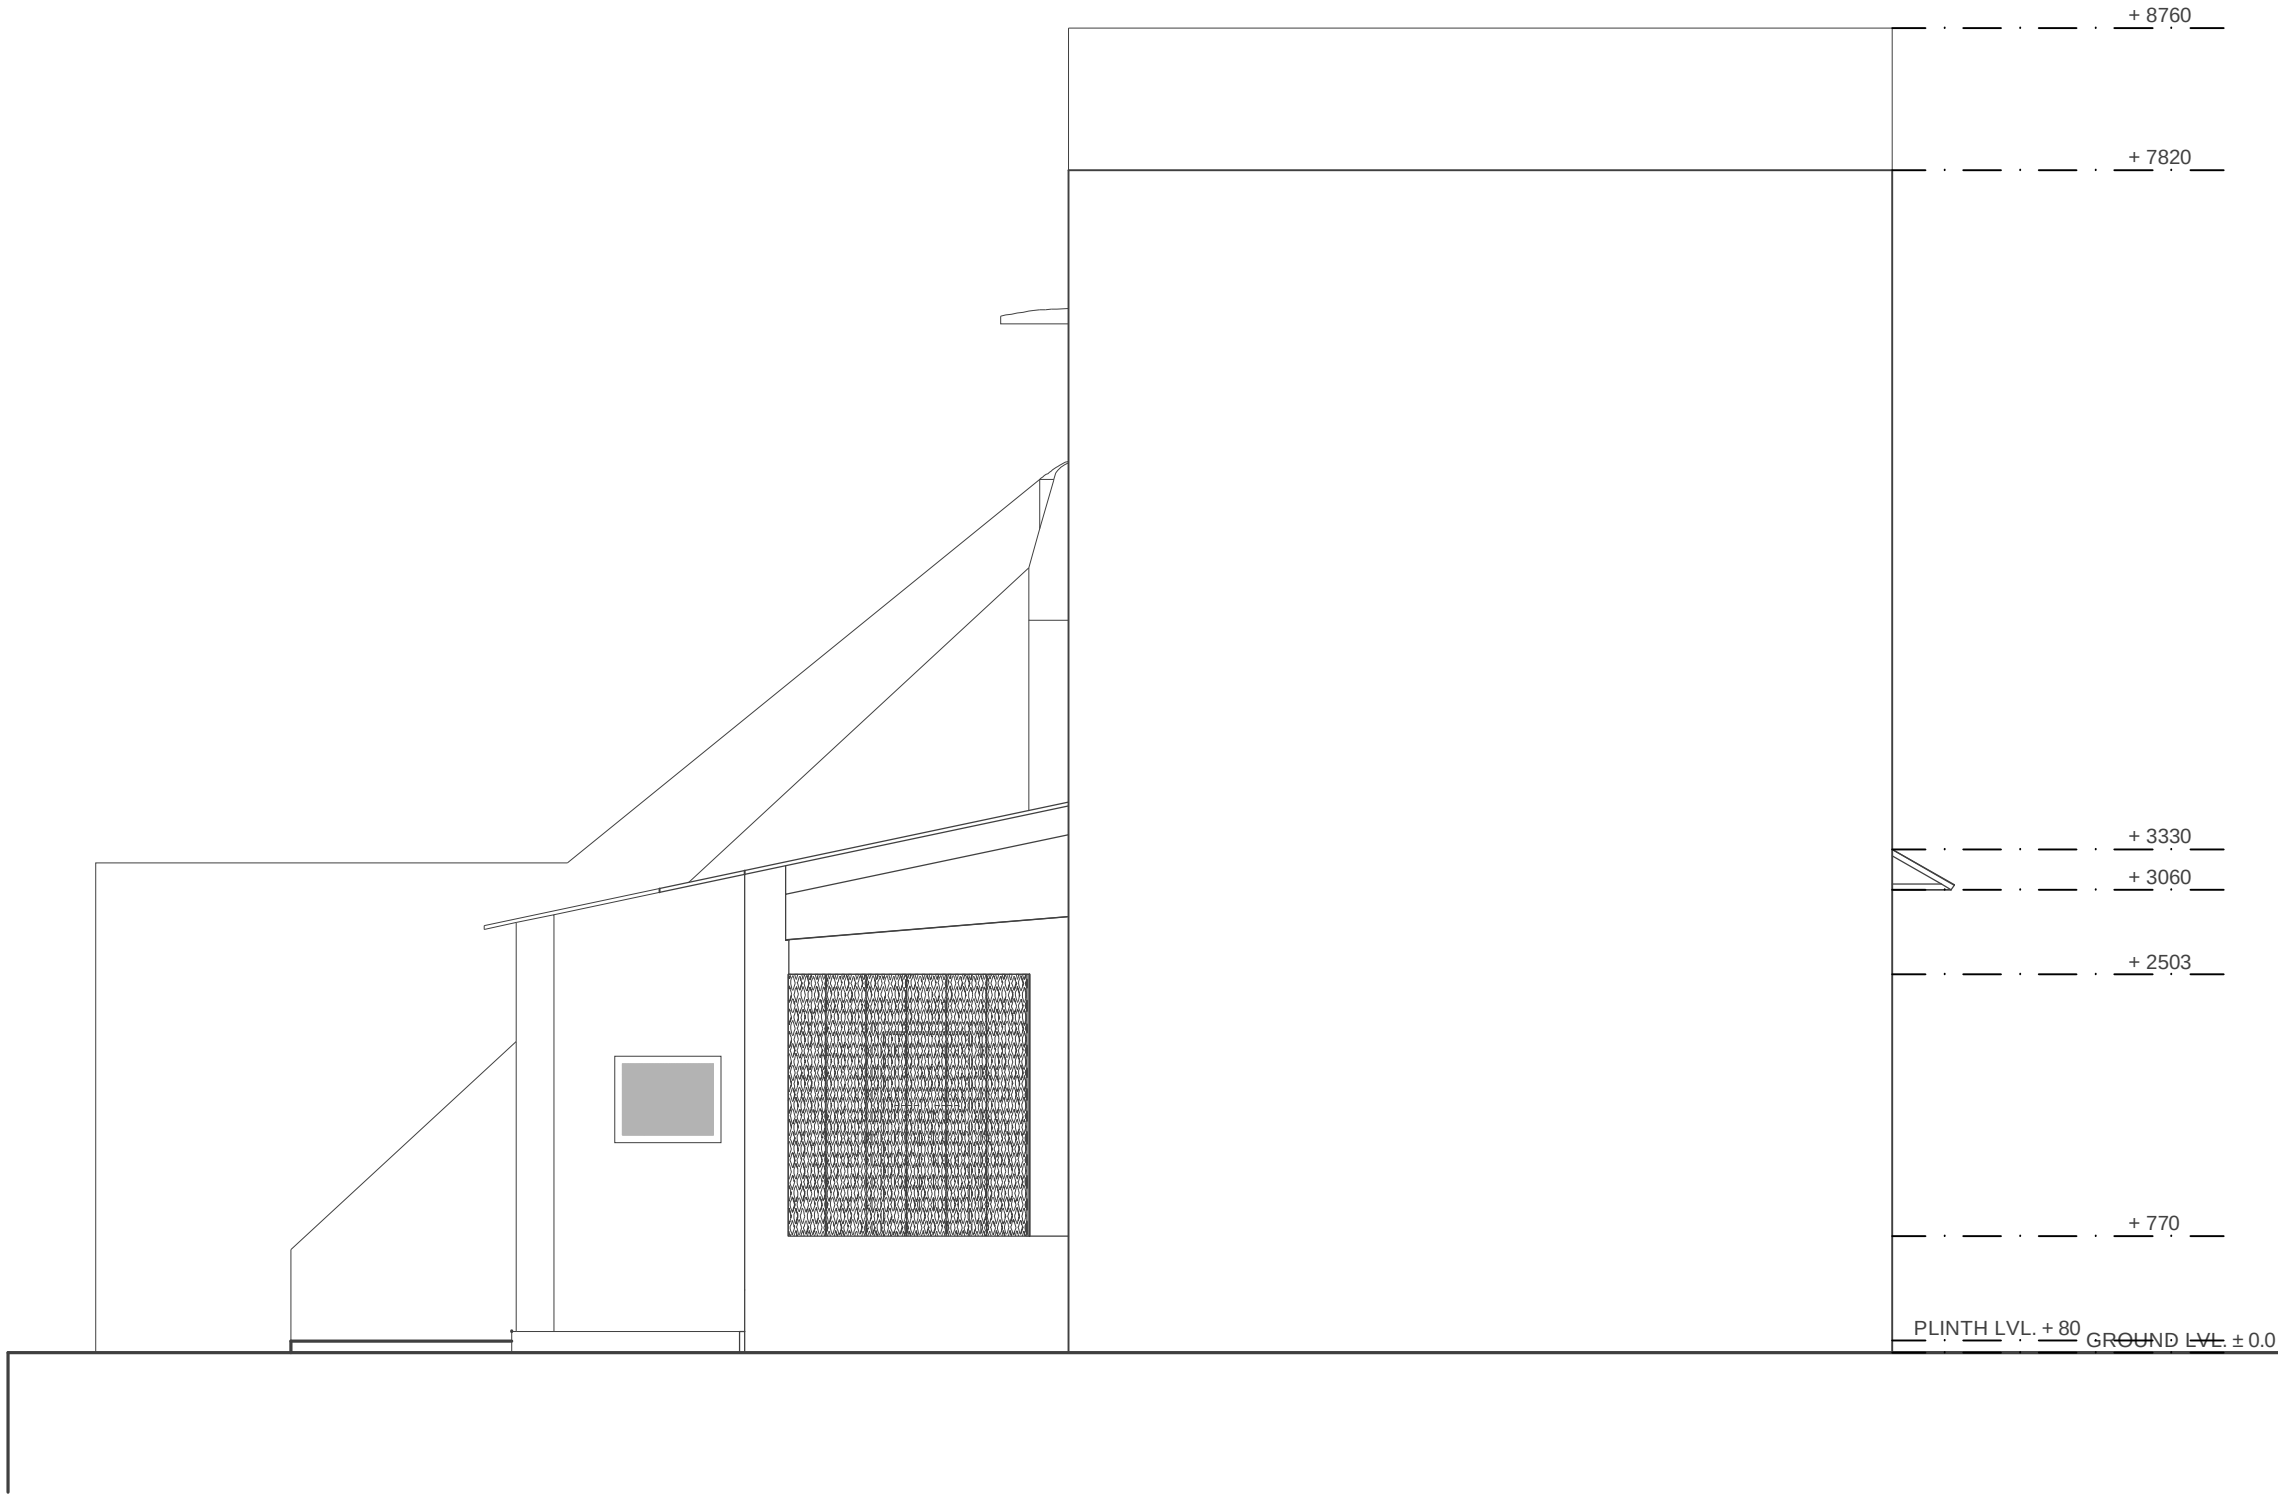


NOTE : THE WOODEN BEAM SECTIONS ARE SUPPORTED ON THE MASONRY WALL, HENCE ASSUMED TO BE HALF THE WAY INTO THE WALL.

| CORE SITE   | DRAWING        |                      |              |                | SCALE | 1:50 | NORTH | PROJECT                                                                              |
|---|----------------|----------------------|--------------|----------------|-------|------|-------|--------------------------------------------------------------------------------------|
| VALMIKI TEMPLE<br>ARCHITECTURAL DOCUMENTATION OF<br>VALMIKI TEMPLE , MANDIR MARG , DIZ AREA,<br>GOLE MARKET,NEW DELHI. | SHEET. TITLE : | NORTH-EAST ELEVATION | DRAWN BY :   | DHIRENDRA      |       |      |       | GANDHI HERITAGE SITES MISSION<br>SABARMATI ASHRAM PRESERVATION<br>AND MEMORIAL TRUST |
|   | DRG. NO. :     | 12                   | CHECKED BY : | RADHIKA DHUMAL |       |      |       |                                                                                      |
|   | DATE :         | 04-APRIL-2016        |              |                |       |      |       |                                                                                      |

- BRICK
- WOOD
- CONCRETE



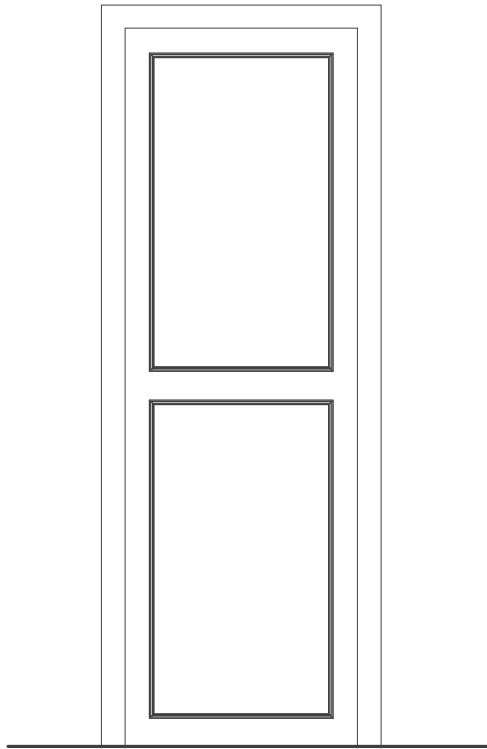


ELEVATION



SECTION B-B

TYPICAL DOOR DETAIL  
(D6)

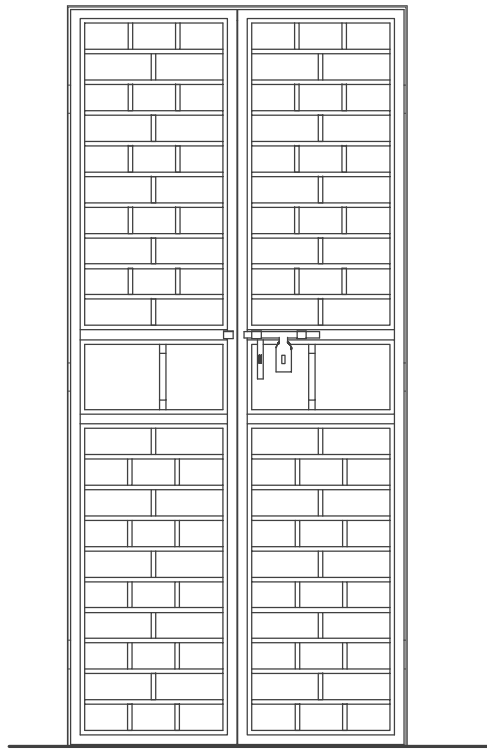


ELEVATION



SECTION B-B

TYPICAL DOOR DETAIL  
(D5)

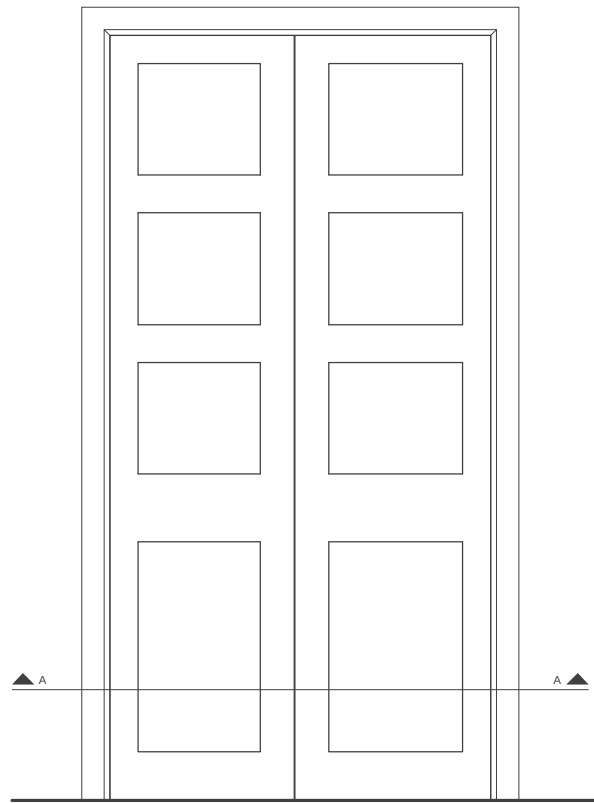


ELEVATION



SECTION B-B

TYPICAL DOOR DETAIL  
(D1,D2,D3,D4)

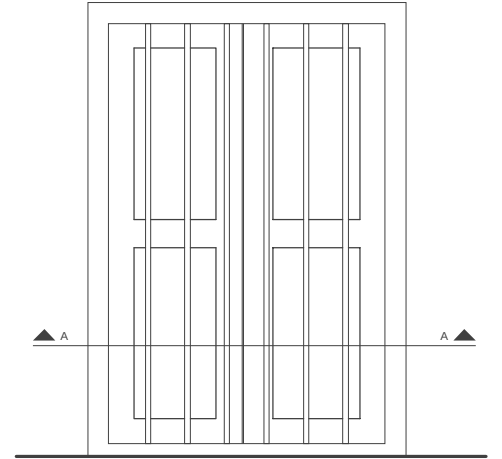

ELEVATION




SECTION B-B

TYPICAL WINDOW DETAIL  
(W,W1,W2,W3,W4,W5,W6,W7)



FRONT ELEVATION

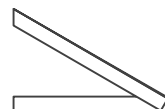


SIDE ELEVATION






PLAN

CHAJJA

| DOOR SCHEDULE   |             |           |             |          |
|-----------------|-------------|-----------|-------------|----------|
| NO.             | SIZE        | SILL LVL. | LINTEL LVL. | QUANTITY |
| D1              | 1152 X 2100 | 0         | 2100        | 1        |
| D2              | 1158 X 2100 | 0         | 2100        | 1        |
| D3              | 1160 X 2100 | 0         | 2100        | 1        |
| WINDOW SCHEDULE |             |           |             |          |
| W1              | 860 X 1201  | 0         | 2100        | 1        |
| W2              | 855 X 1201  | 0         | 2100        | 1        |
| W3              | 842 X 1201  | 0         | 2100        | 1        |
| W4              | 871 X 1201  | 0         | 2100        | 1        |
| W5              | 885 X 1201  | 0         | 2100        | 1        |
| W6              | 700 X 1570  | 1390      | 1960        | 1        |
| W7              | 520 X 390   | 1390      | 1780        | 1        |
| W8              | 820 X 1220  | 740       | 1960        | 2        |
| W9              | 780 X 1220  | 740       | 1960        | 1        |
| V1              | 860 X 435   | 2850      | 3285        | 1        |
| V2              | 855 X 435   | 2850      | 3285        | 1        |
| V3              | 842 X 435   | 2850      | 3285        | 1        |
| V4              | 881 X 435   | 2850      | 3285        | 1        |
| V5              | 885 X 435   | 2850      | 3285        | 1        |
| V6              | 1152 X 435  | 2850      | 3285        | 1        |
| V7              | 1158 X 435  | 2850      | 3285        | 1        |
| V8              | 1160 X 435  | 2850      | 3285        | 1        |
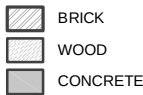
| CORE SITE   | DRAWING                                |                                           |                            |                             | SCALE                                                                                 | 1:20                                                                                  | NORTH | PROJECT                                                                              |
|---|----------------------------------------|-------------------------------------------|----------------------------|-----------------------------|---------------------------------------------------------------------------------------|---------------------------------------------------------------------------------------|-------|--------------------------------------------------------------------------------------|
| VALMIKI TEMPLE<br>ARCHITECTURAL DOCUMENTATION OF<br>VALMIKI TEMPLE , MANDIR MARG , DIZ AREA,<br>GOLE MARKET,NEW DELHI. | SHEET, TITLE :<br>DRG. NO. :<br>DATE : | DOOR WINDOW DETAIL<br>13<br>04-APRIL-2016 | DRAWN BY :<br>CHECKED BY : | DHIRENDRA<br>RADHIKA DHUMAL |  |  |       | GANDHI HERITAGE SITES MISSION<br>SABARMATI ASHRAM PRESERVATION<br>AND MEMORIAL TRUST |

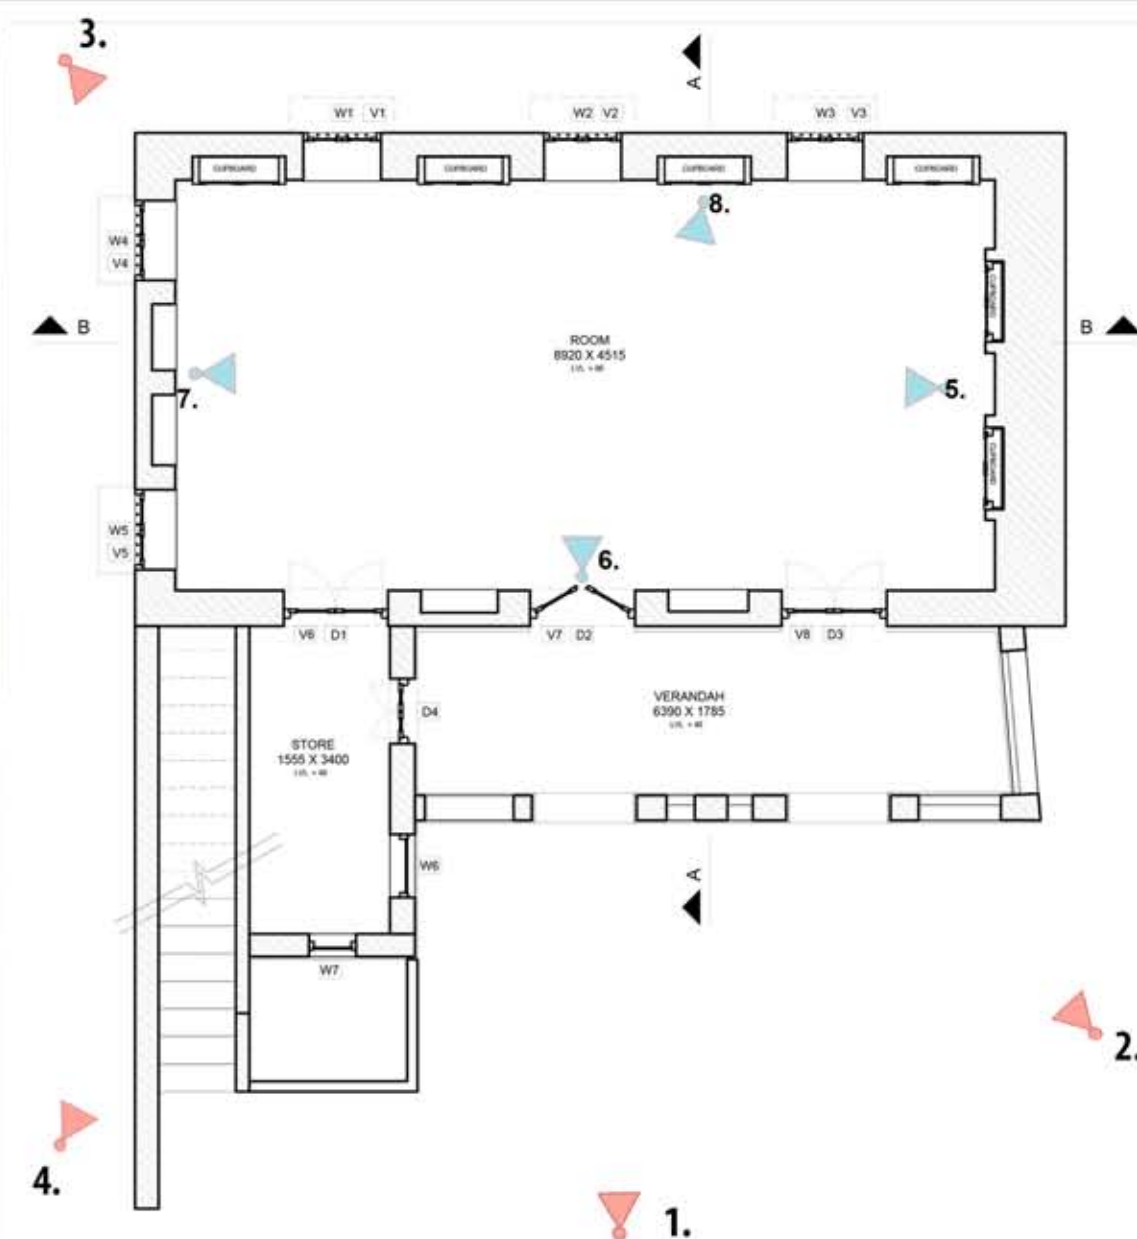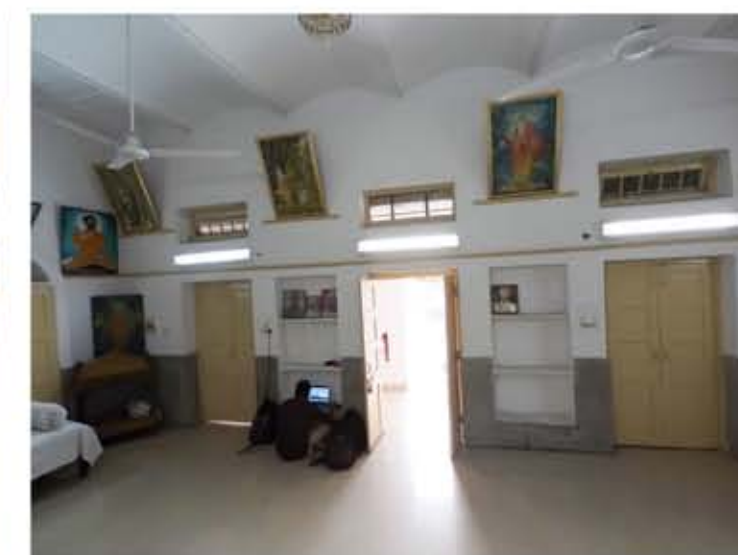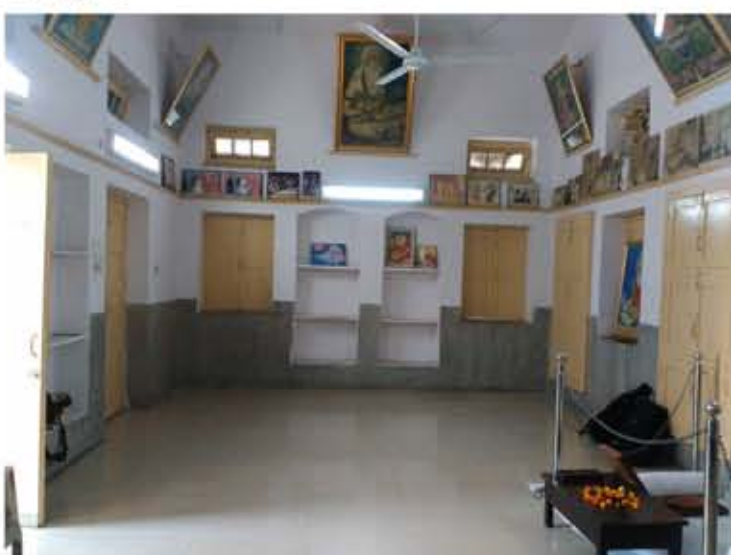

| CORE SITE   | DRAWING       |                        |              |                             | SCALE                                                               | 1:50                   | NORTH                                                                                | PROJECT                        |
|---|---------------|------------------------|--------------|-----------------------------|---------------------------------------------------------------------|------------------------|--------------------------------------------------------------------------------------|--------------------------------|
| VALMIKI TEMPLE<br><br>ARCHITECTURAL DOCUMENTATION OF<br>VALMIKI TEMPLE, MANDIR MARG, DIZ AREA,<br>GOLE MARKET, NEW DELHI. | SHEET TITLE : | PHOTO DOCUMENTATION 01 |              | <div><div></div>BRICK</div> | <div><div></div><div></div><div></div></div> <div>00.511.52 M</div> | <div><div></div></div> | GANDHI HERITAGE SITES MISSION<br>SABARMATI ASHRAM PRESERVATION<br>AND MEMORIAL TRUST |                                |
|   | DRG. NO. :    | 14                     | DRAWN BY :   | DHIRENDRA THAKUR            |                                                                     |                        |                                                                                      | <div><div></div>CONCRETE</div> |
|   | DATE :        | 04-APRIL-2016          | CHECKED BY : | RADHIKA DHUMAL              |                                                                     |                        |                                                                                      | <div><div></div>WOOD</div>     |



